
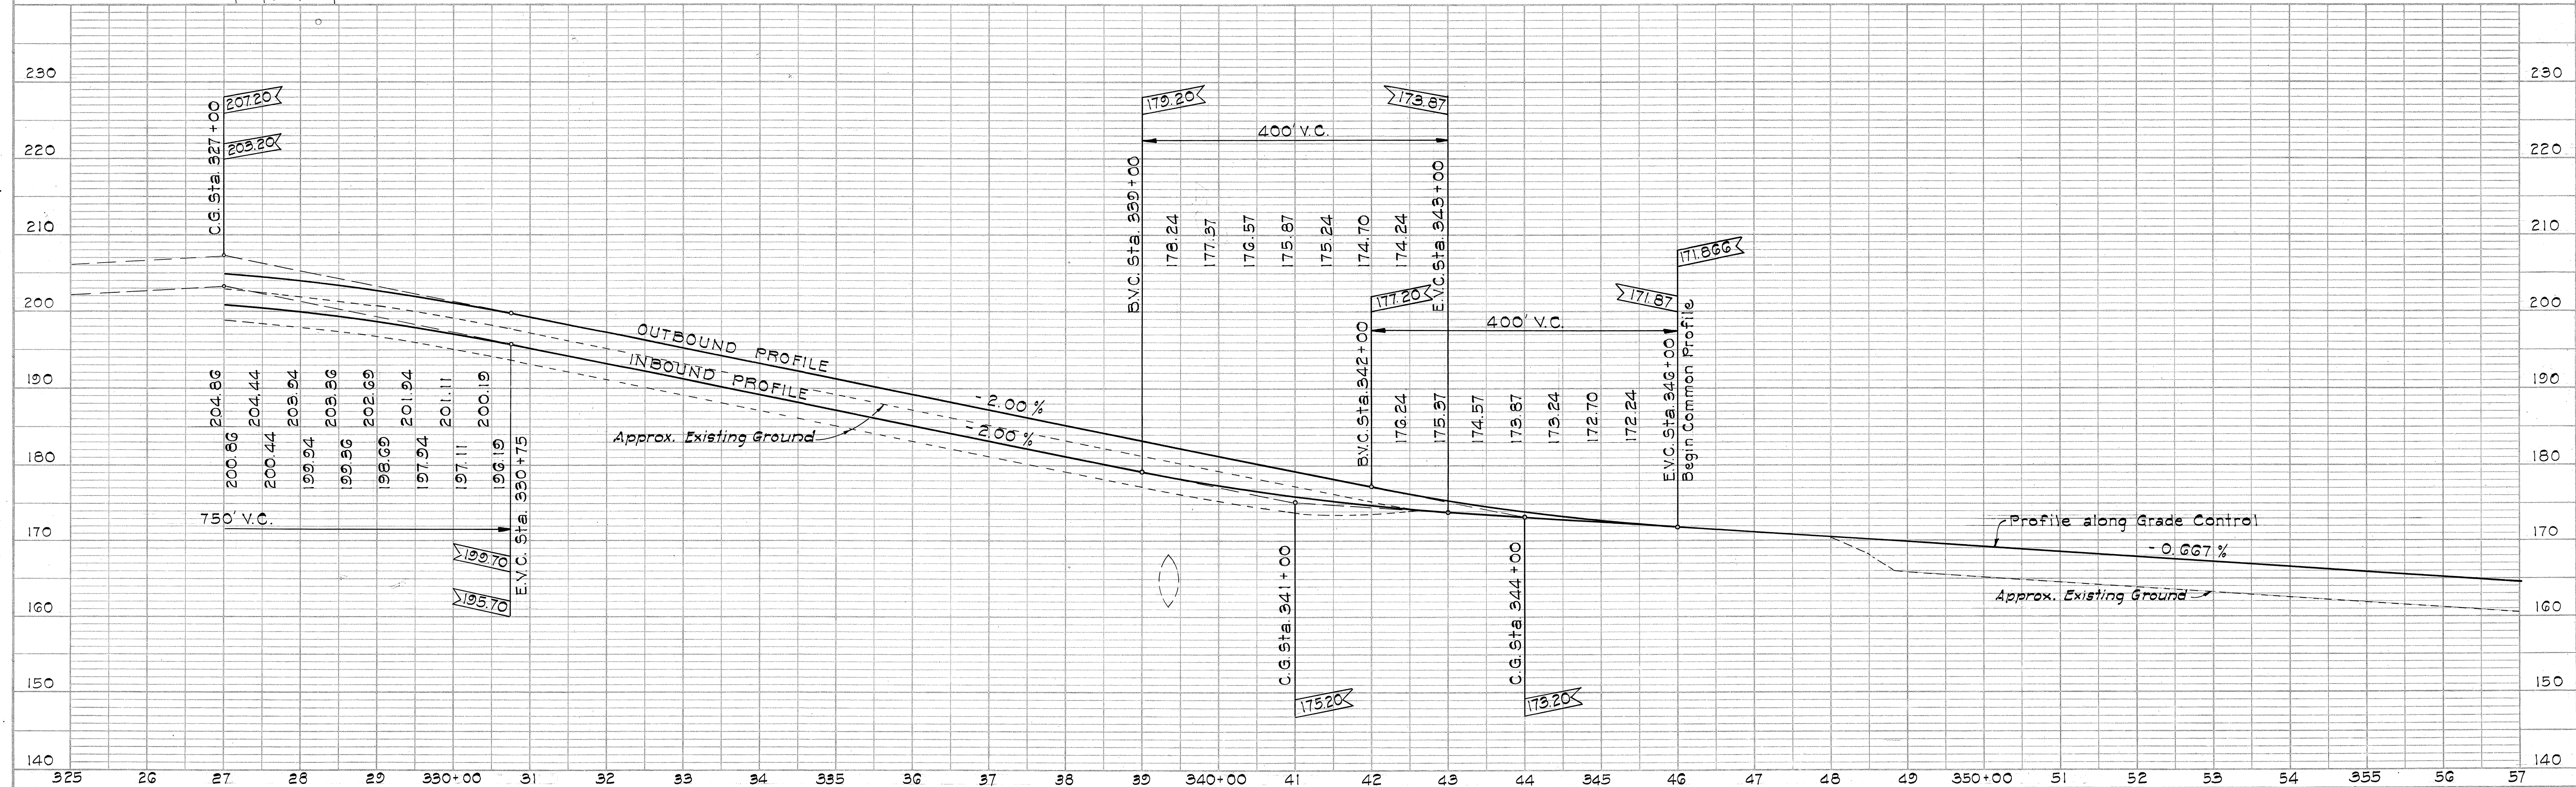


PLAN	DATE	BY	DATE
SURVEYED			
NOTE BOOK			
ALIGNMENT CHECKED			
RT. OF WAY CHECKED			
NO.			

PROFILE	DATE	BY	DATE
SURVEYED			
NOTE BOOK			
GRADES CHECKED			
STRUCTURE NOTATIONS			
NO.			

FED. ROAD DIST. NO.	STATE	FED. AID PROJ. NO.	FISCAL YEAR	SHEET NO.	TOTAL SHEETS
HAWAII	HAW.	I-H-1(32)5, Unit 4	1967	6	101

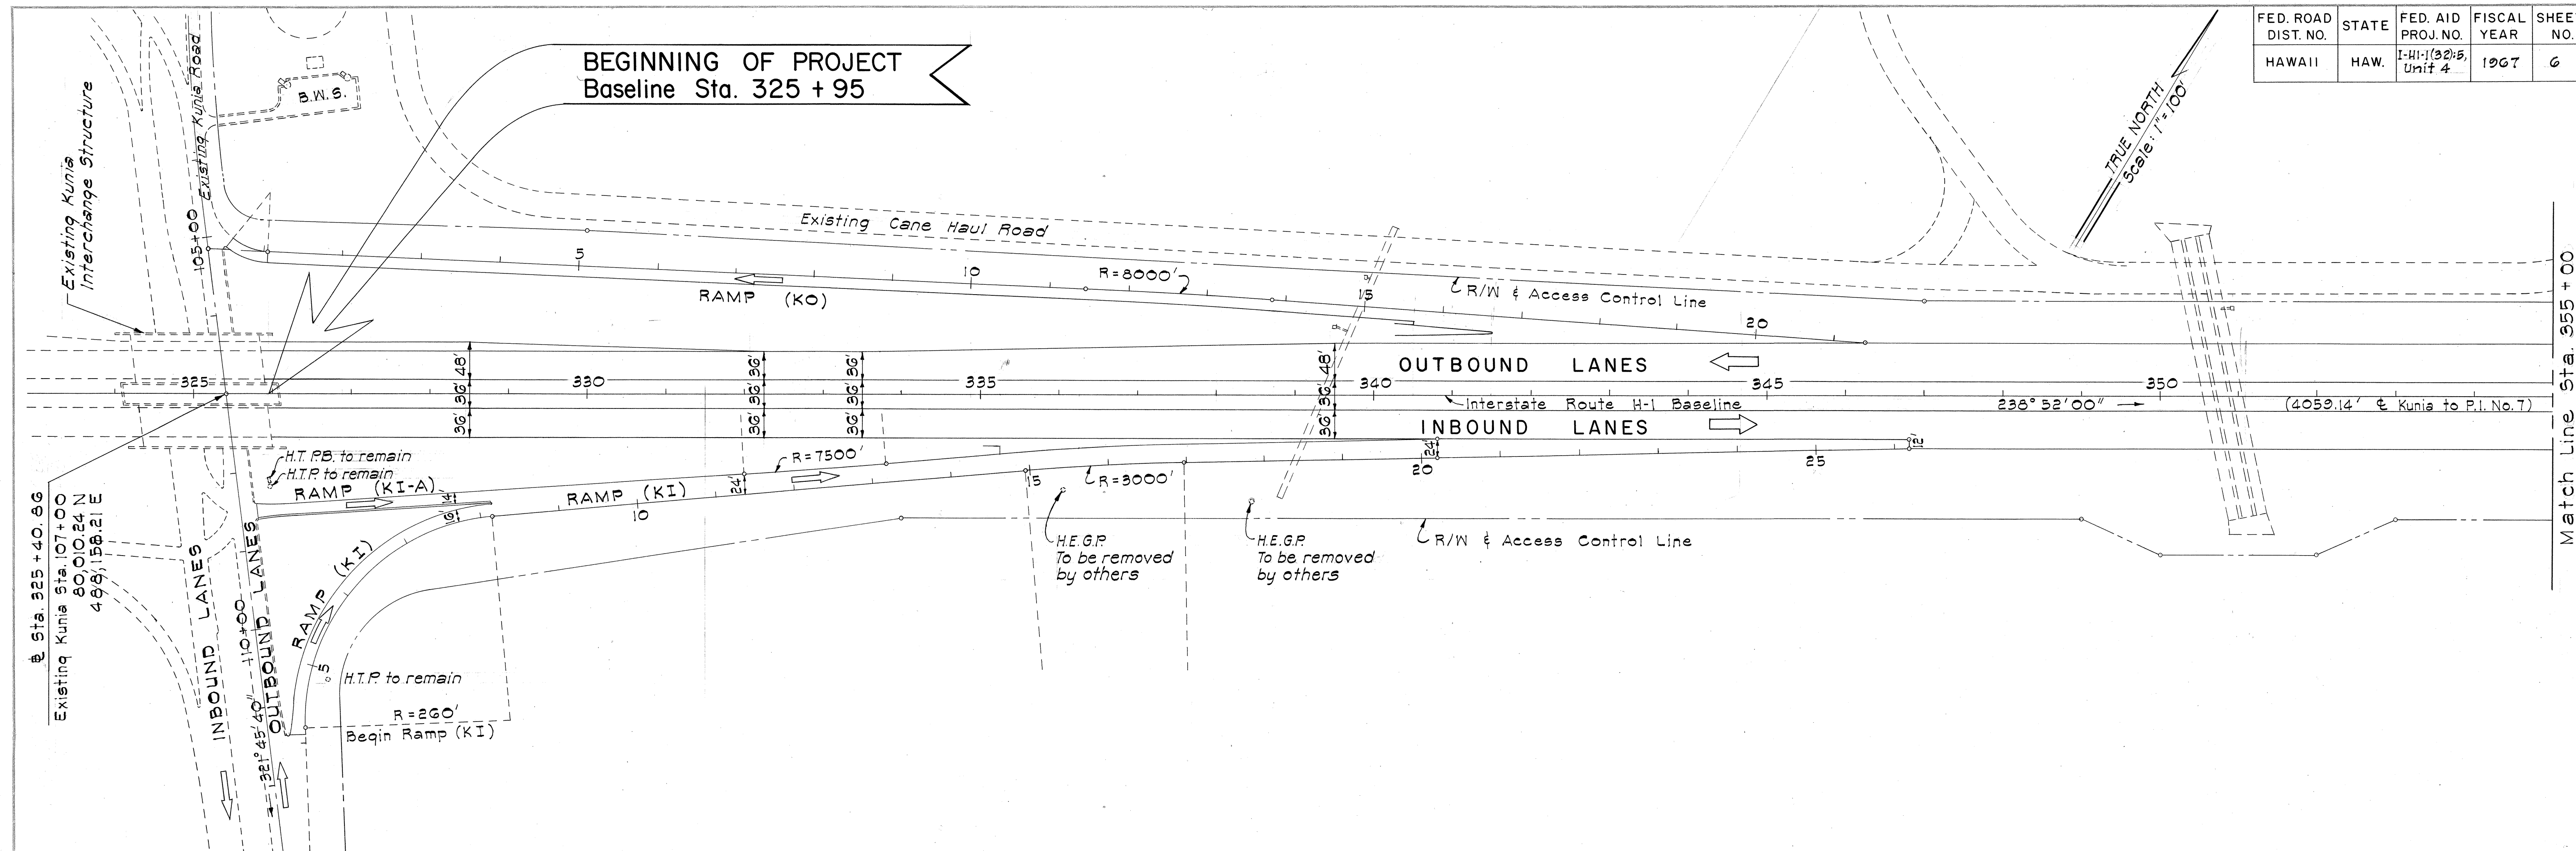



DD-5-4-9

65

PLAN	DATE	
	BY	
	SURVEYED	
	NOTE BOOK	

PROFILE	DATE	
	BY	
	SURVEYED	
	NOTE BOOK	



FED. ROAD DIST. NO.	STATE	FED. AID PROJ. NO.	FISCAL YEAR	SHEET NO.	TOTAL SHEETS
HAWAII	HAW.	141-1(22)5 Unit 4	1967	7	101

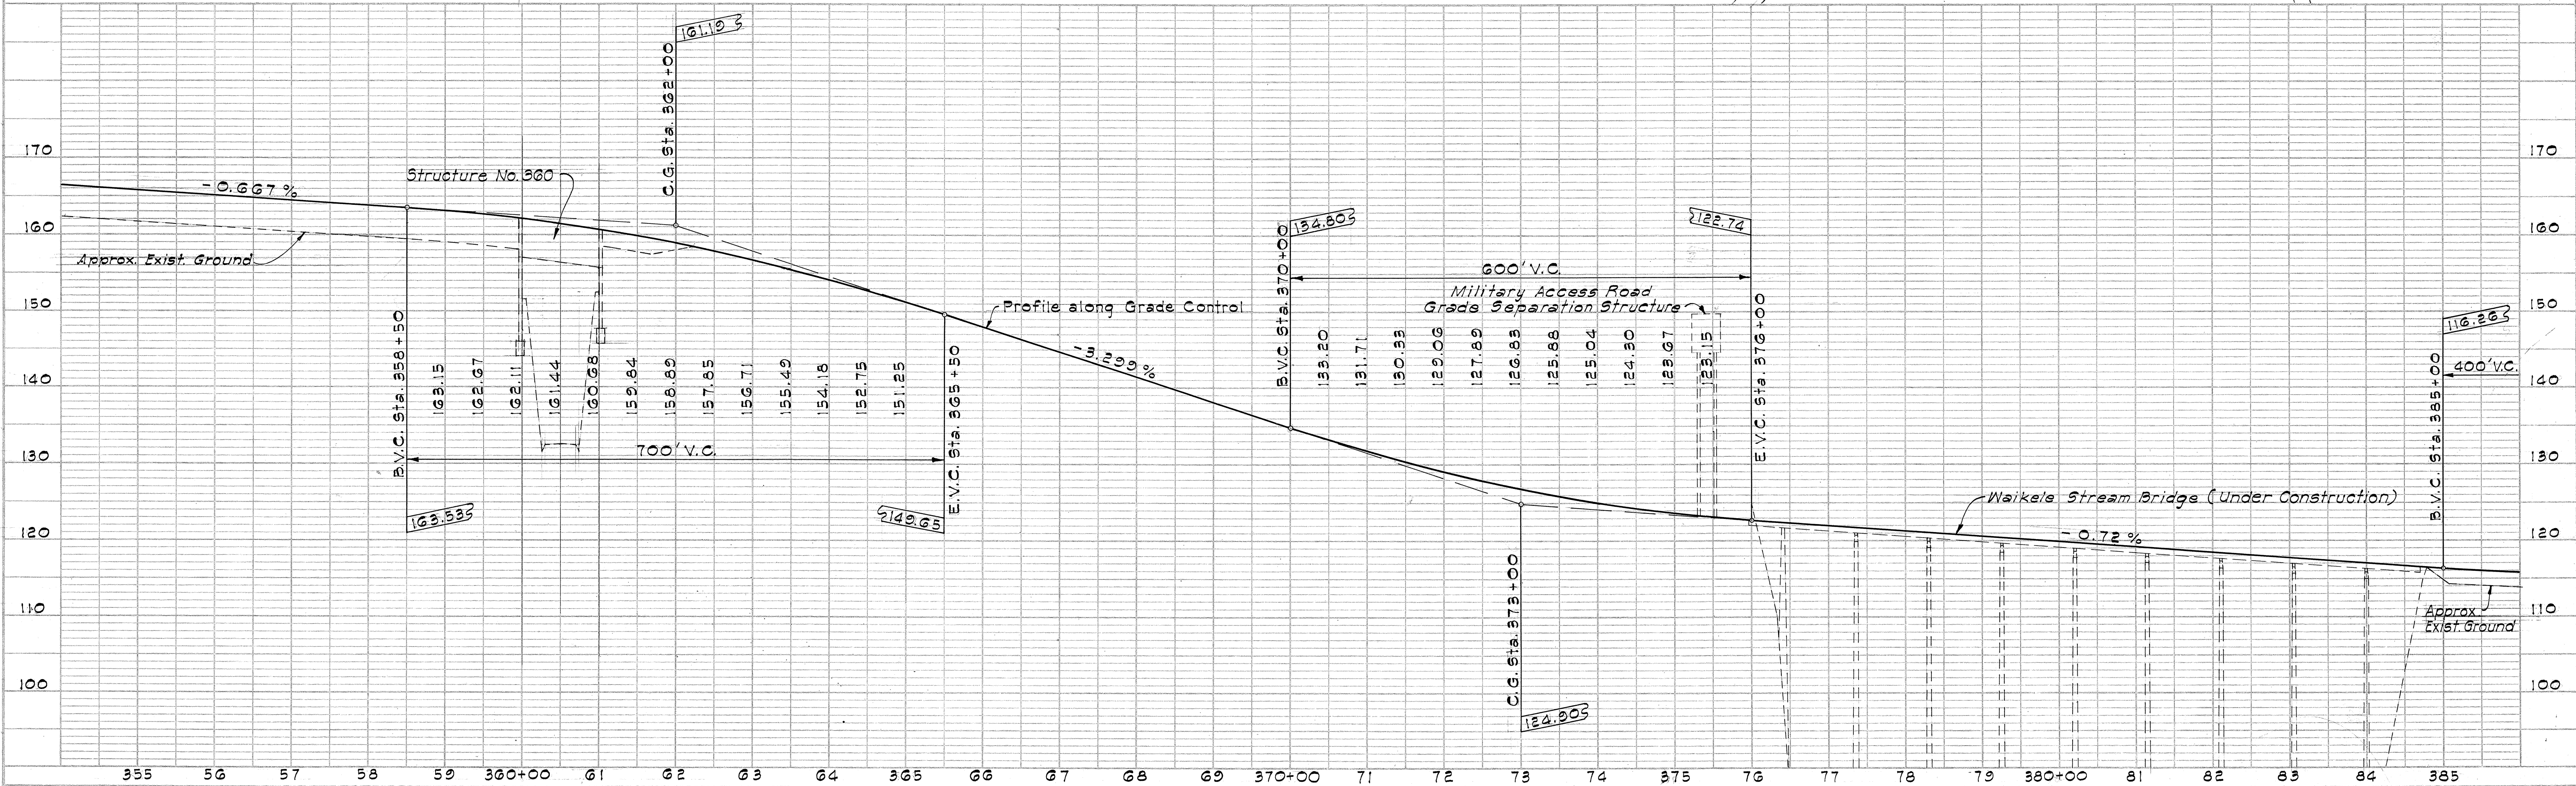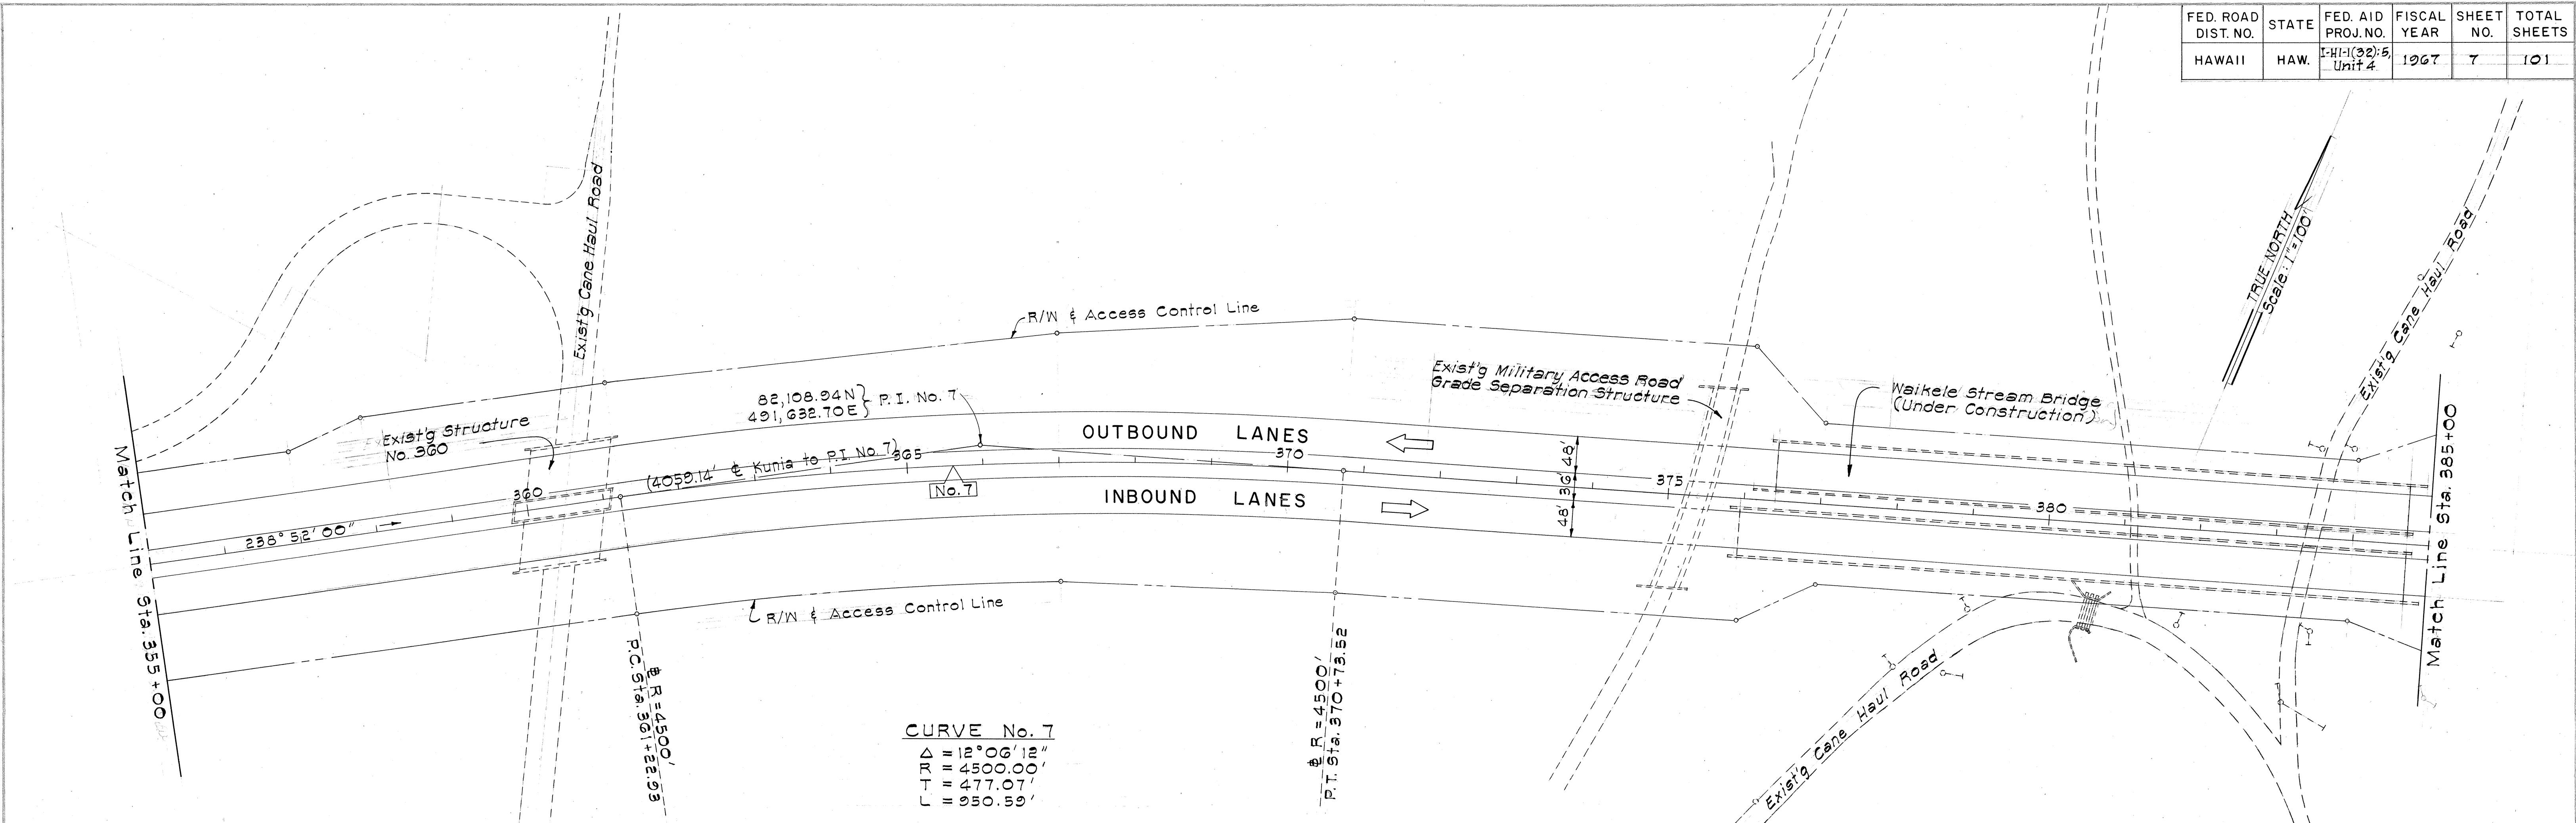

PLAN	SURVEYED	DATE
	BY	
	NOTE BOOK	
	ALIGNMENT CHECKED	
	RT. OF WAY CHECKED	
	NO.	

PROFILE	SURVEYED	DATE
	BY	
	NOTE BOOK	
	GRADES CHECKED	
	B. M. NOTED	
	STRUCTURE NOTED	
	NO.	

FED. ROAD DIST. NO.	STATE	FED. AID PROJ. NO.	FISCAL YEAR	SHEET NO.	TOTAL SHEETS
HAWAII	HAW.	I-111(32)-5, Unit 4	1967	8	101

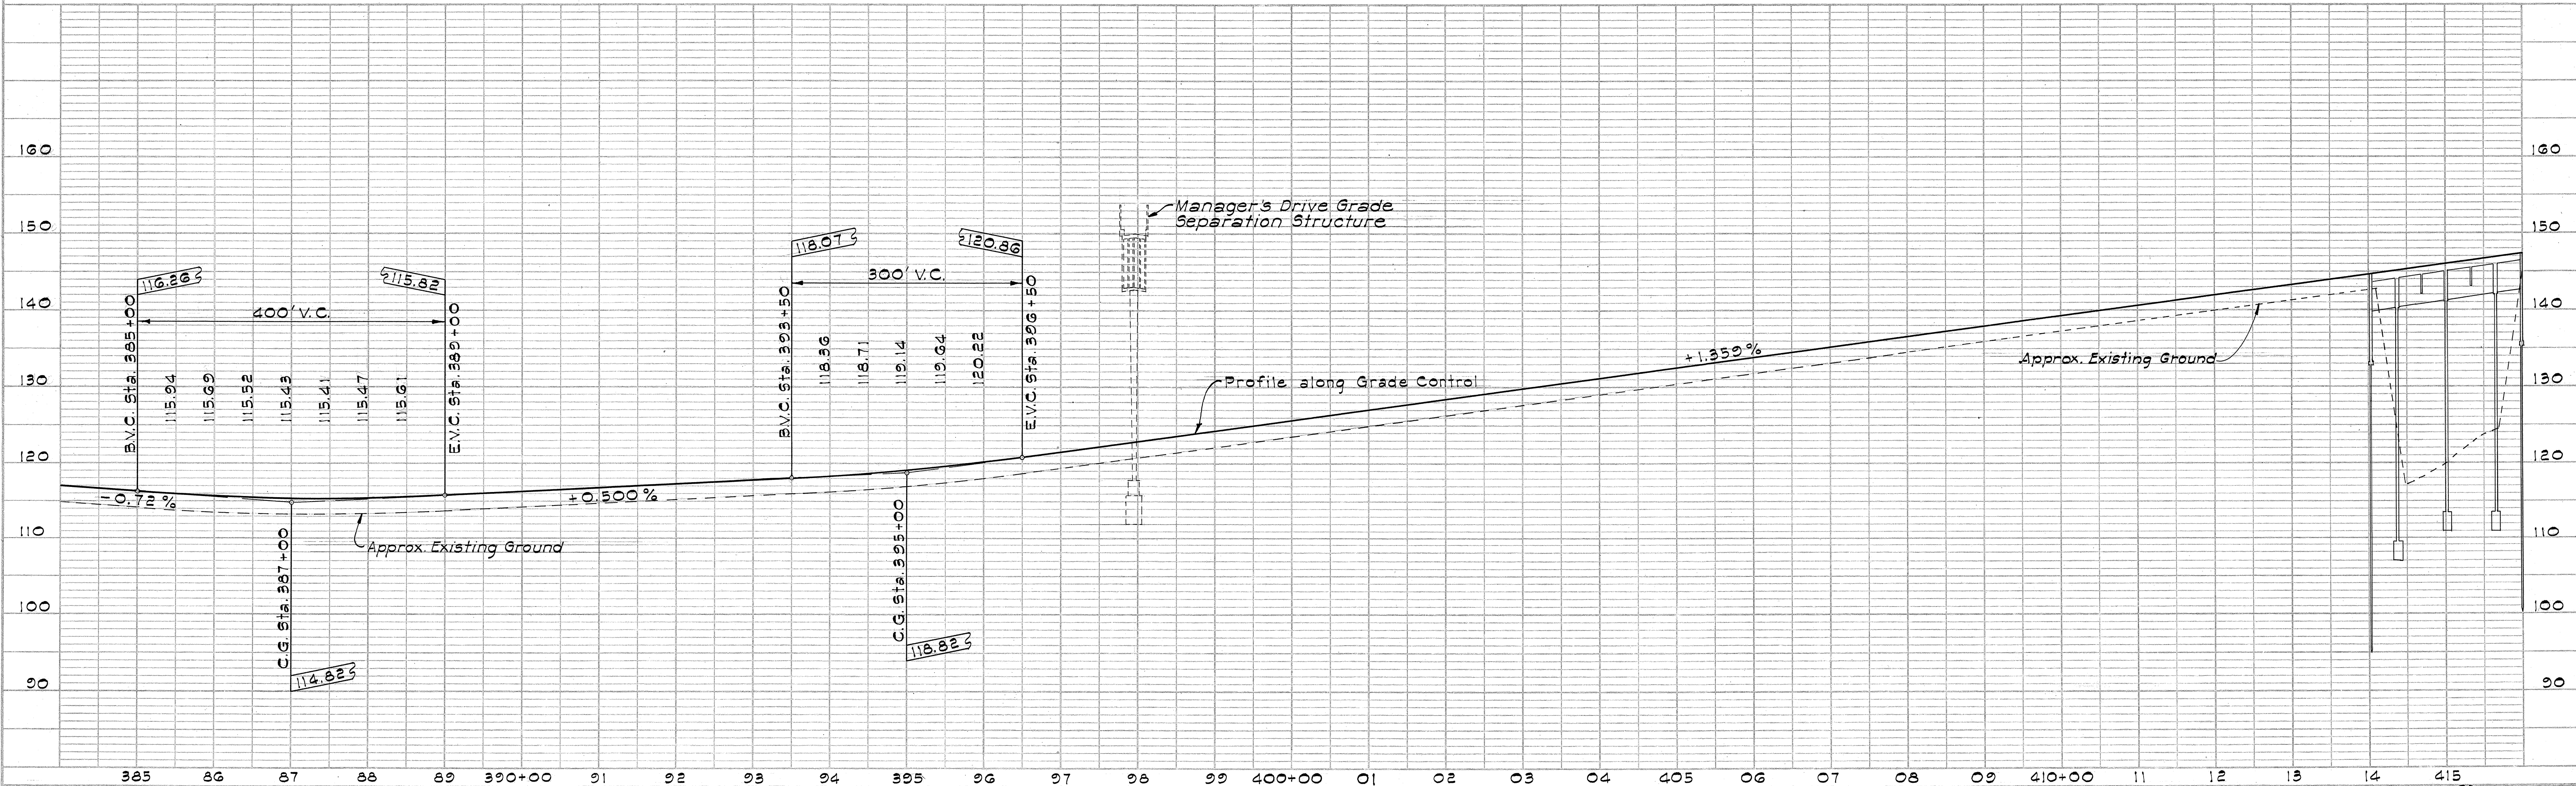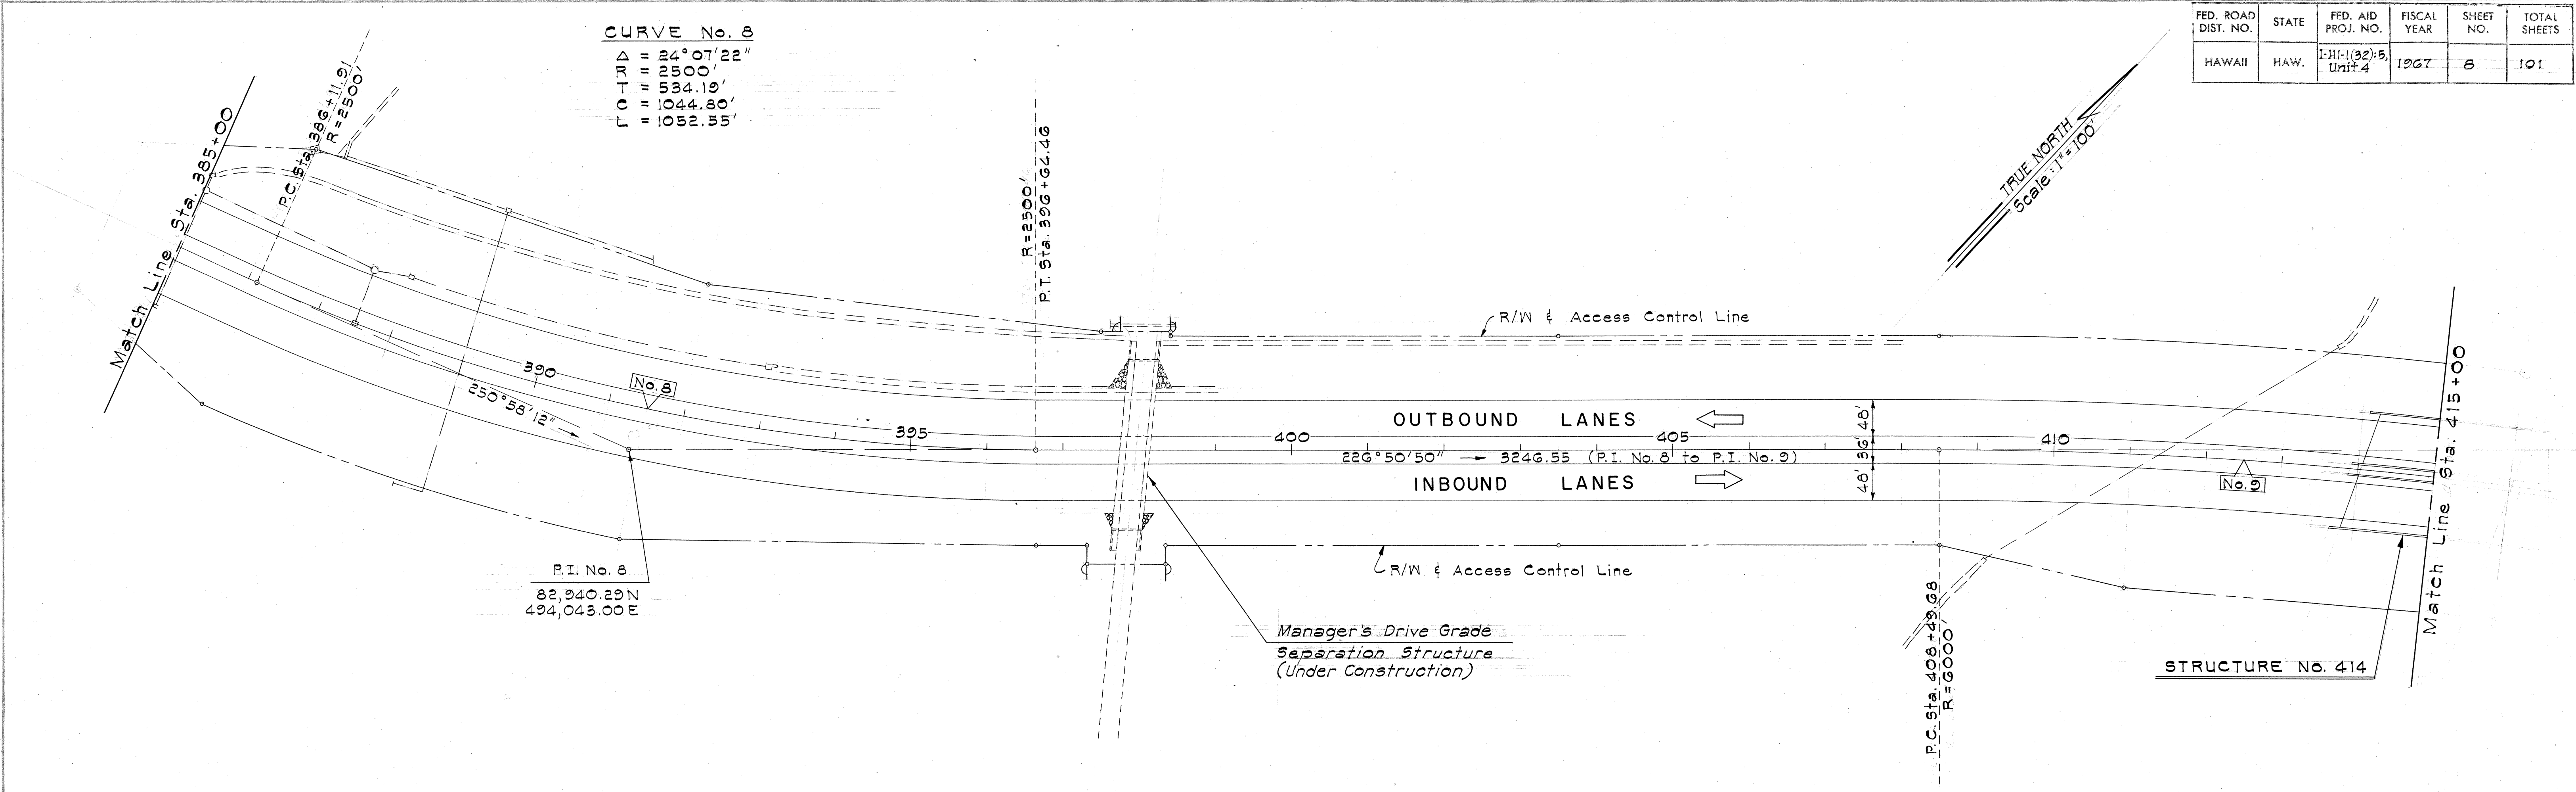


FED. ROAD DIST. NO.	STATE	FED. AID PROJ. NO.	FISCAL YEAR	SHEET NO.	TOTAL SHEETS
HAWAII	HAW.	HI-1(32)-5, Unit 4	1967	9	101


Baseline Curve Data

	No. 9	No. 10
Δ	$25^{\circ} 33' 36''$	$27^{\circ} 04' 14''$
R	6000.00	3000.00
T	1527.14	722.12
C	2959.93	1404.26
L	2990.78	1417.42

PLAN	DATE
BY	
SURVEYED	
NOTE BOOK	
ALIGNMENT CHECKED	
RT. OF WAY CHECKED	
NO.	

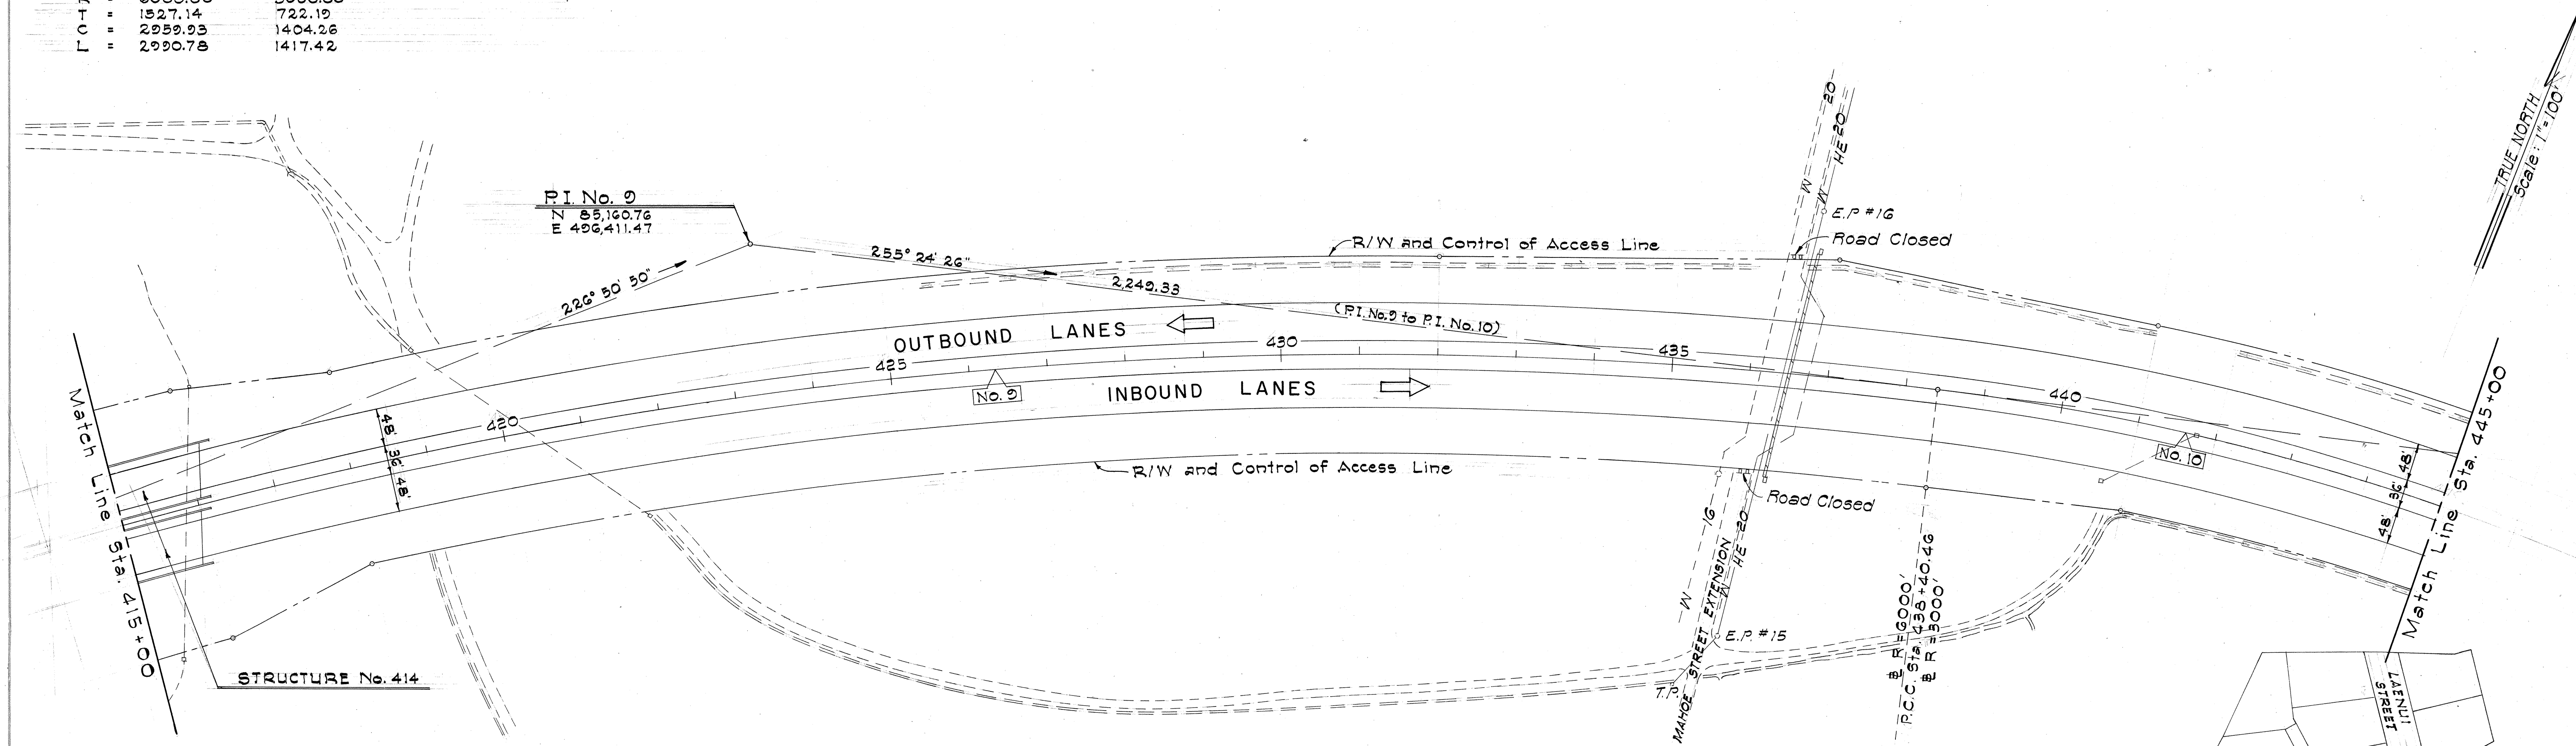

PROFILE	DATE
BY	
SURVEYED	
NOTE BOOK	
GRADES CHECKED	
B. M. S. NOTED	
STRUCTURE NOTING CK'D	
NO.	

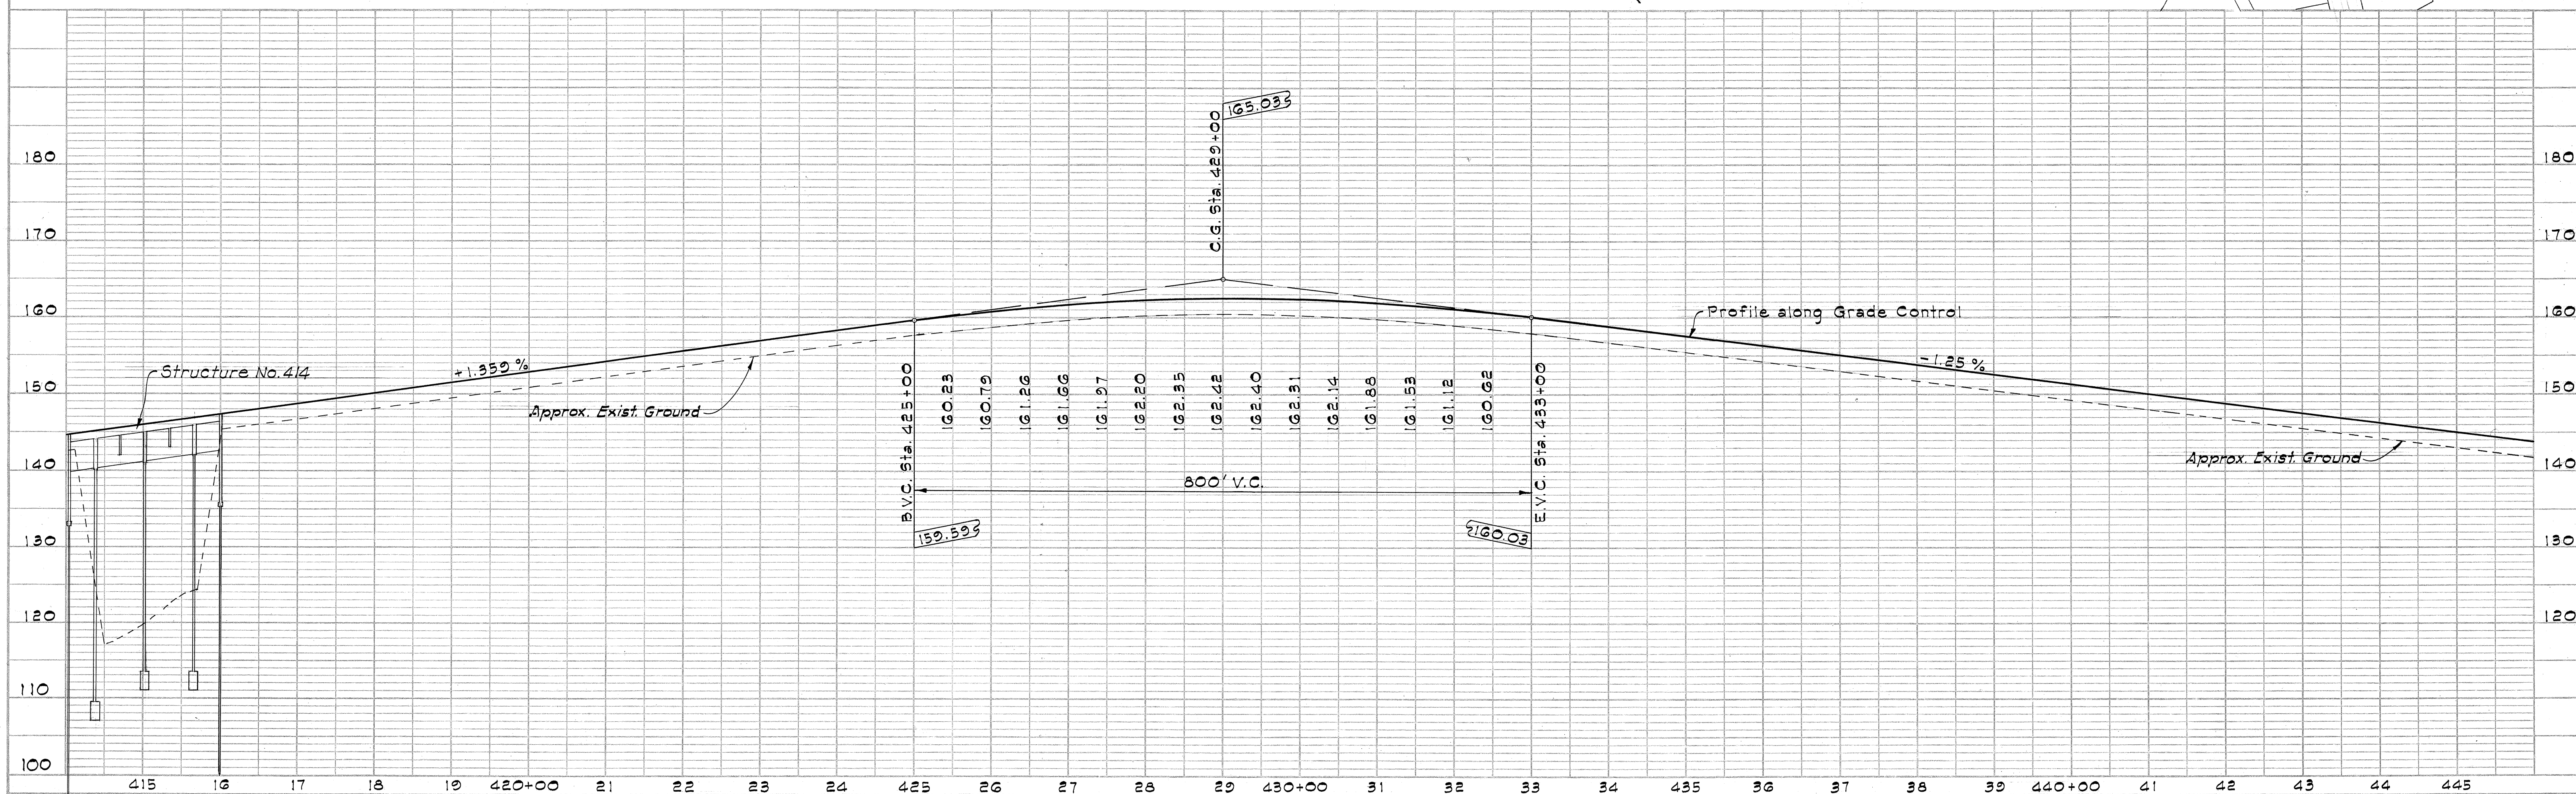

PLAN	SURVEYED	BY	DATE
NOTE BOOK	PLOTTED		
NO. 1	ALIGNMENT CHECKED		
	RT. OF WAY CHECKED		

PROFILE	SURVEYED	BY	DATE
NOTE BOOK	PLOTTED		
	GRADES CHECKED		
	B. M. S NOTED		
NO.	STRUCTURE NOT AT N. CHKD		

Δ = 27° 04' 14"
R = 3000.00
T = 722.19
C = 1404.26
L = 1417.42

