



FED. ROAD DIST. NO.	STATE	FED. AID PROJ. NO.	FISCAL YEAR	SHEET NO.	TOTAL SHEETS
HAWAII	HAW.	I-41-1448	1967	2	28

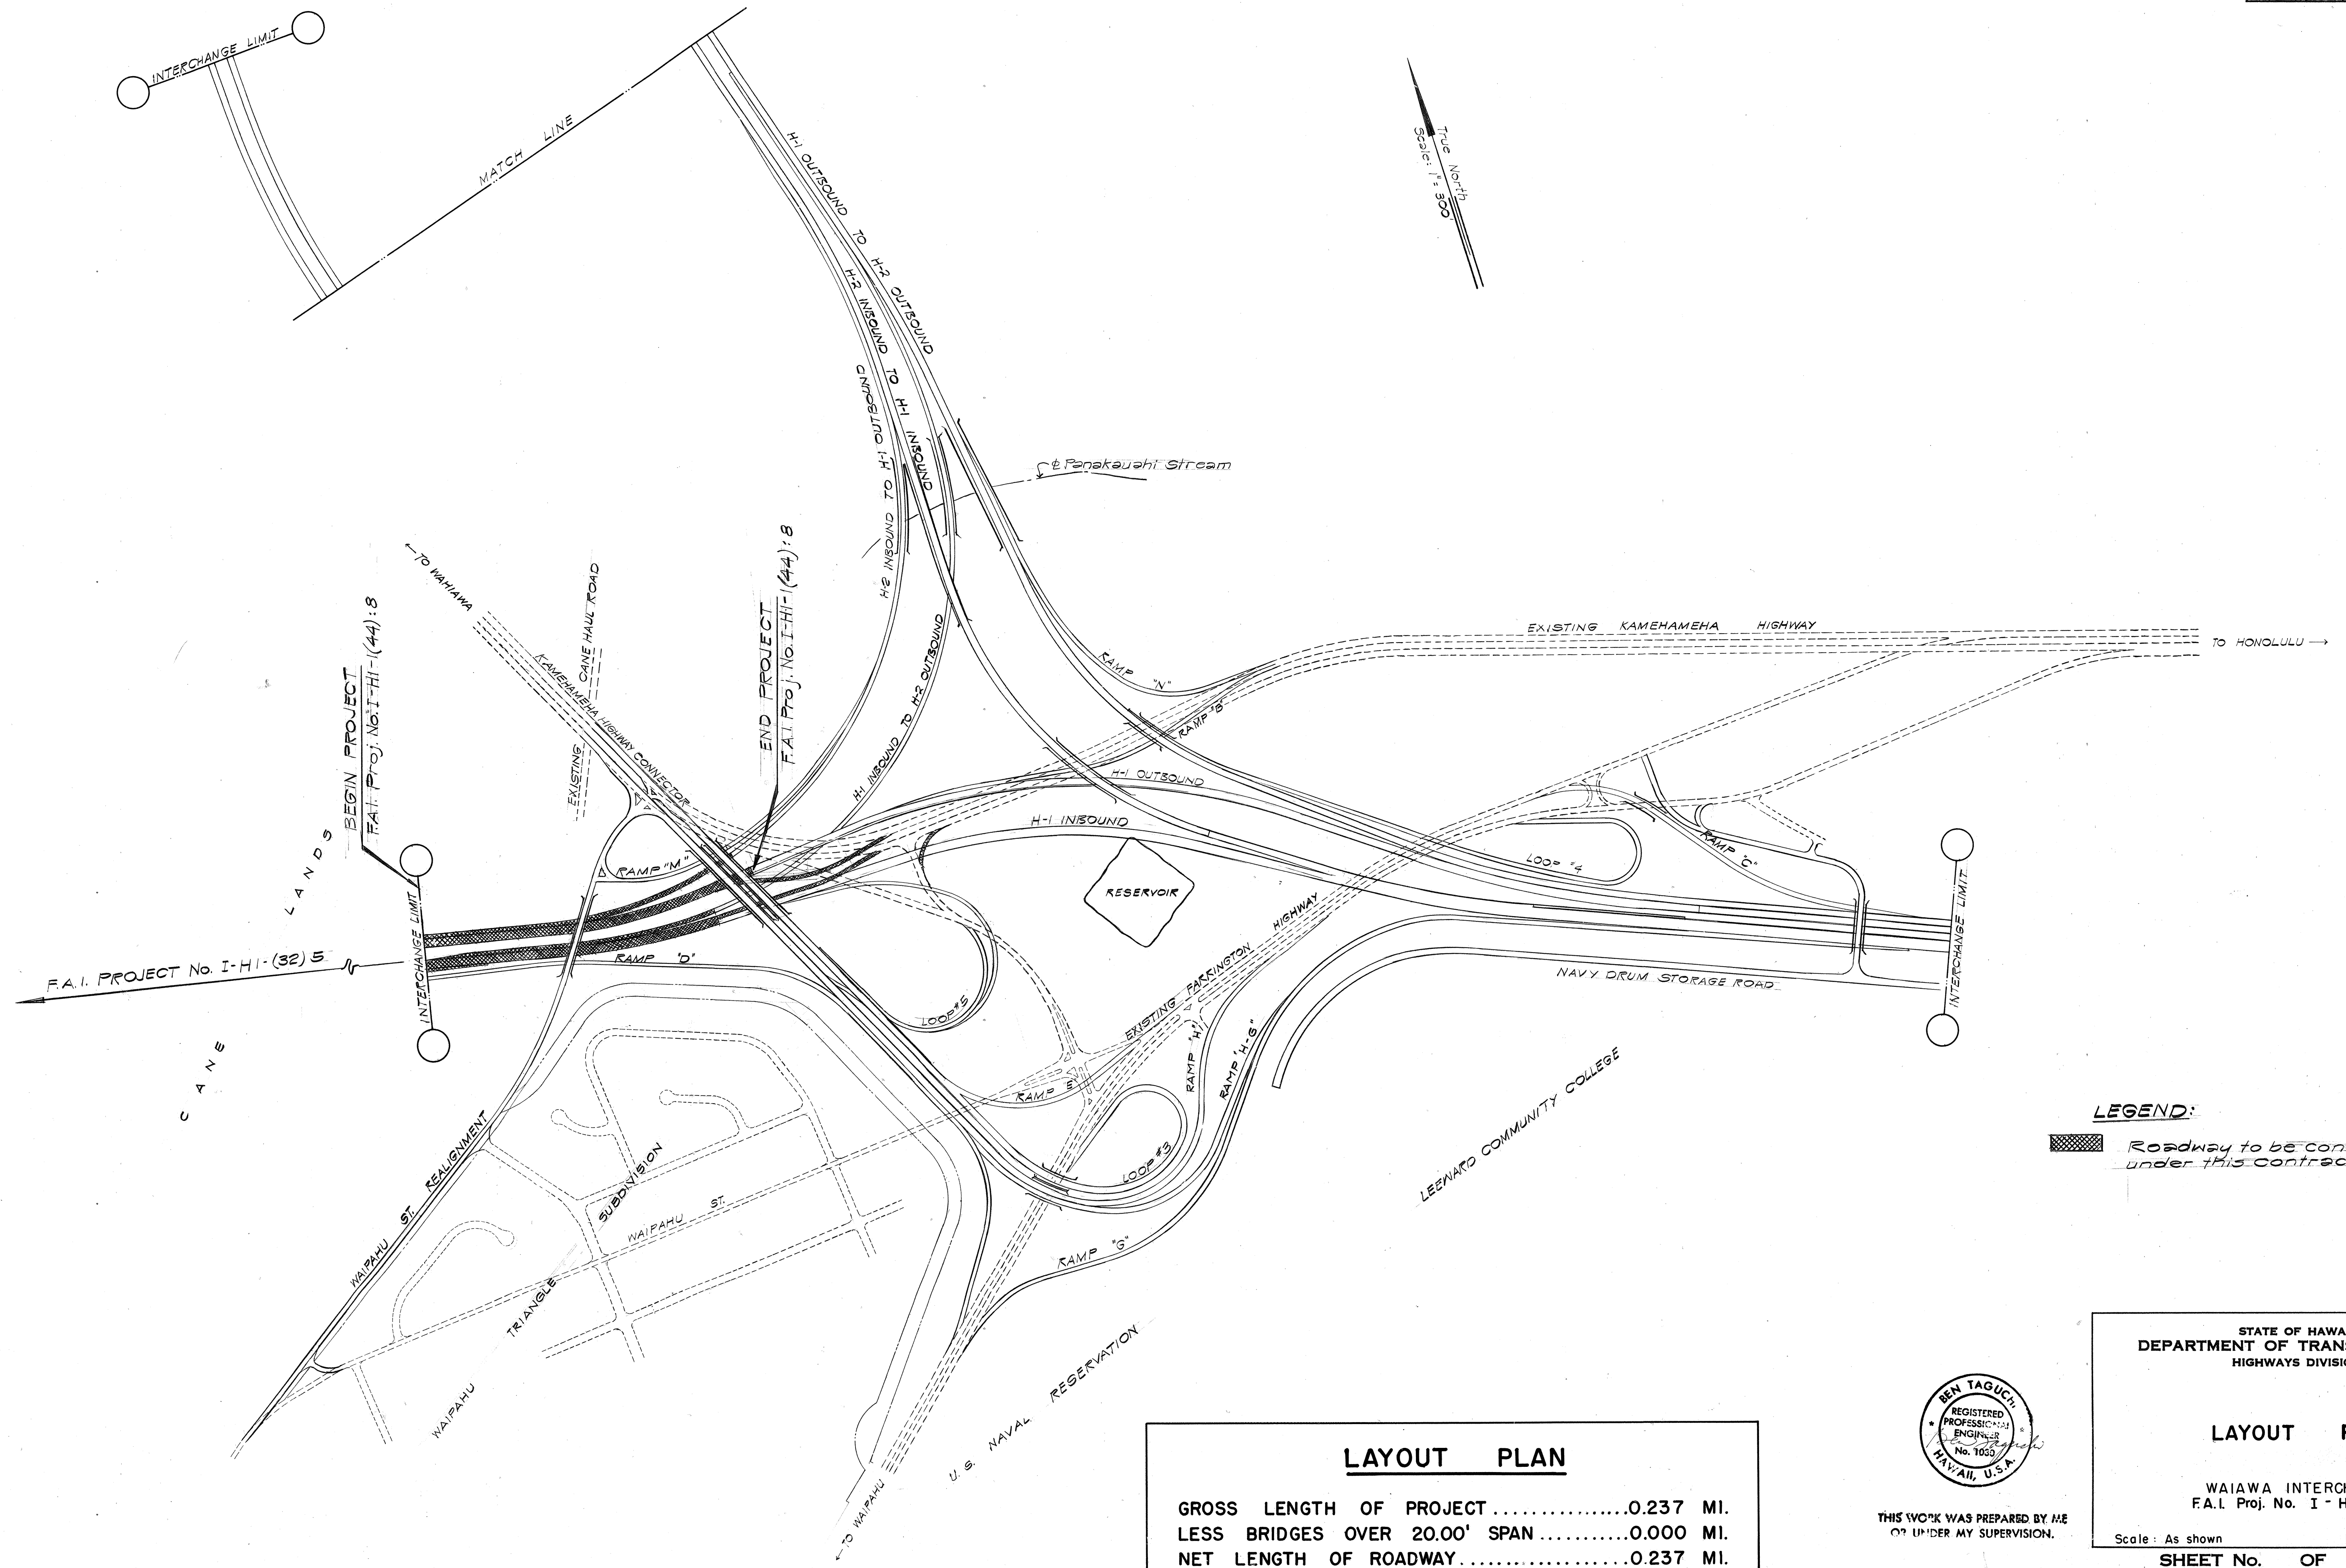

ORIGINAL	SURVEY PLOTTED BY _____	DATE _____
PLAN	DRAWN BY _____	_____
	TRACED BY _____	_____
NOTE BOOK	DESIGNED BY _____	_____
	QUANTITIES BY _____	_____
No. _____	CHECKED BY _____	_____

LAYOUT PLAN

GROSS LENGTH OF PROJECT	0.237	MI.
LESS BRIDGES OVER 20.00' SPAN	0.000	MI.
NET LENGTH OF ROADWAY	0.237	MI.

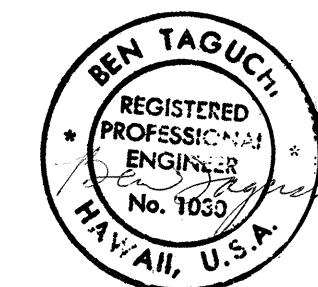

THIS WORK WAS PREPARED BY ME
OR UNDER MY SUPERVISION.

STATE OF HAWAII
DEPARTMENT OF TRANSPORTATION
HIGHWAYS DIVISION

LAYOUT PLAN

WAIAWA INTERCHANGE
F.A.I. Proj. No. I - HI - 1(44):8

Scale : As shown Date: JAN. 1968

SHEET No.	OF	SHEETS
-----------	----	--------