



FED. ROAD DIST. NO.	STATE	FED. AID PROJ. NO.	FISCAL YEAR	SHEET NO.	TOTAL SHEETS
HAWAII	HAW.	1-HI-1(48)9	1968	52	133

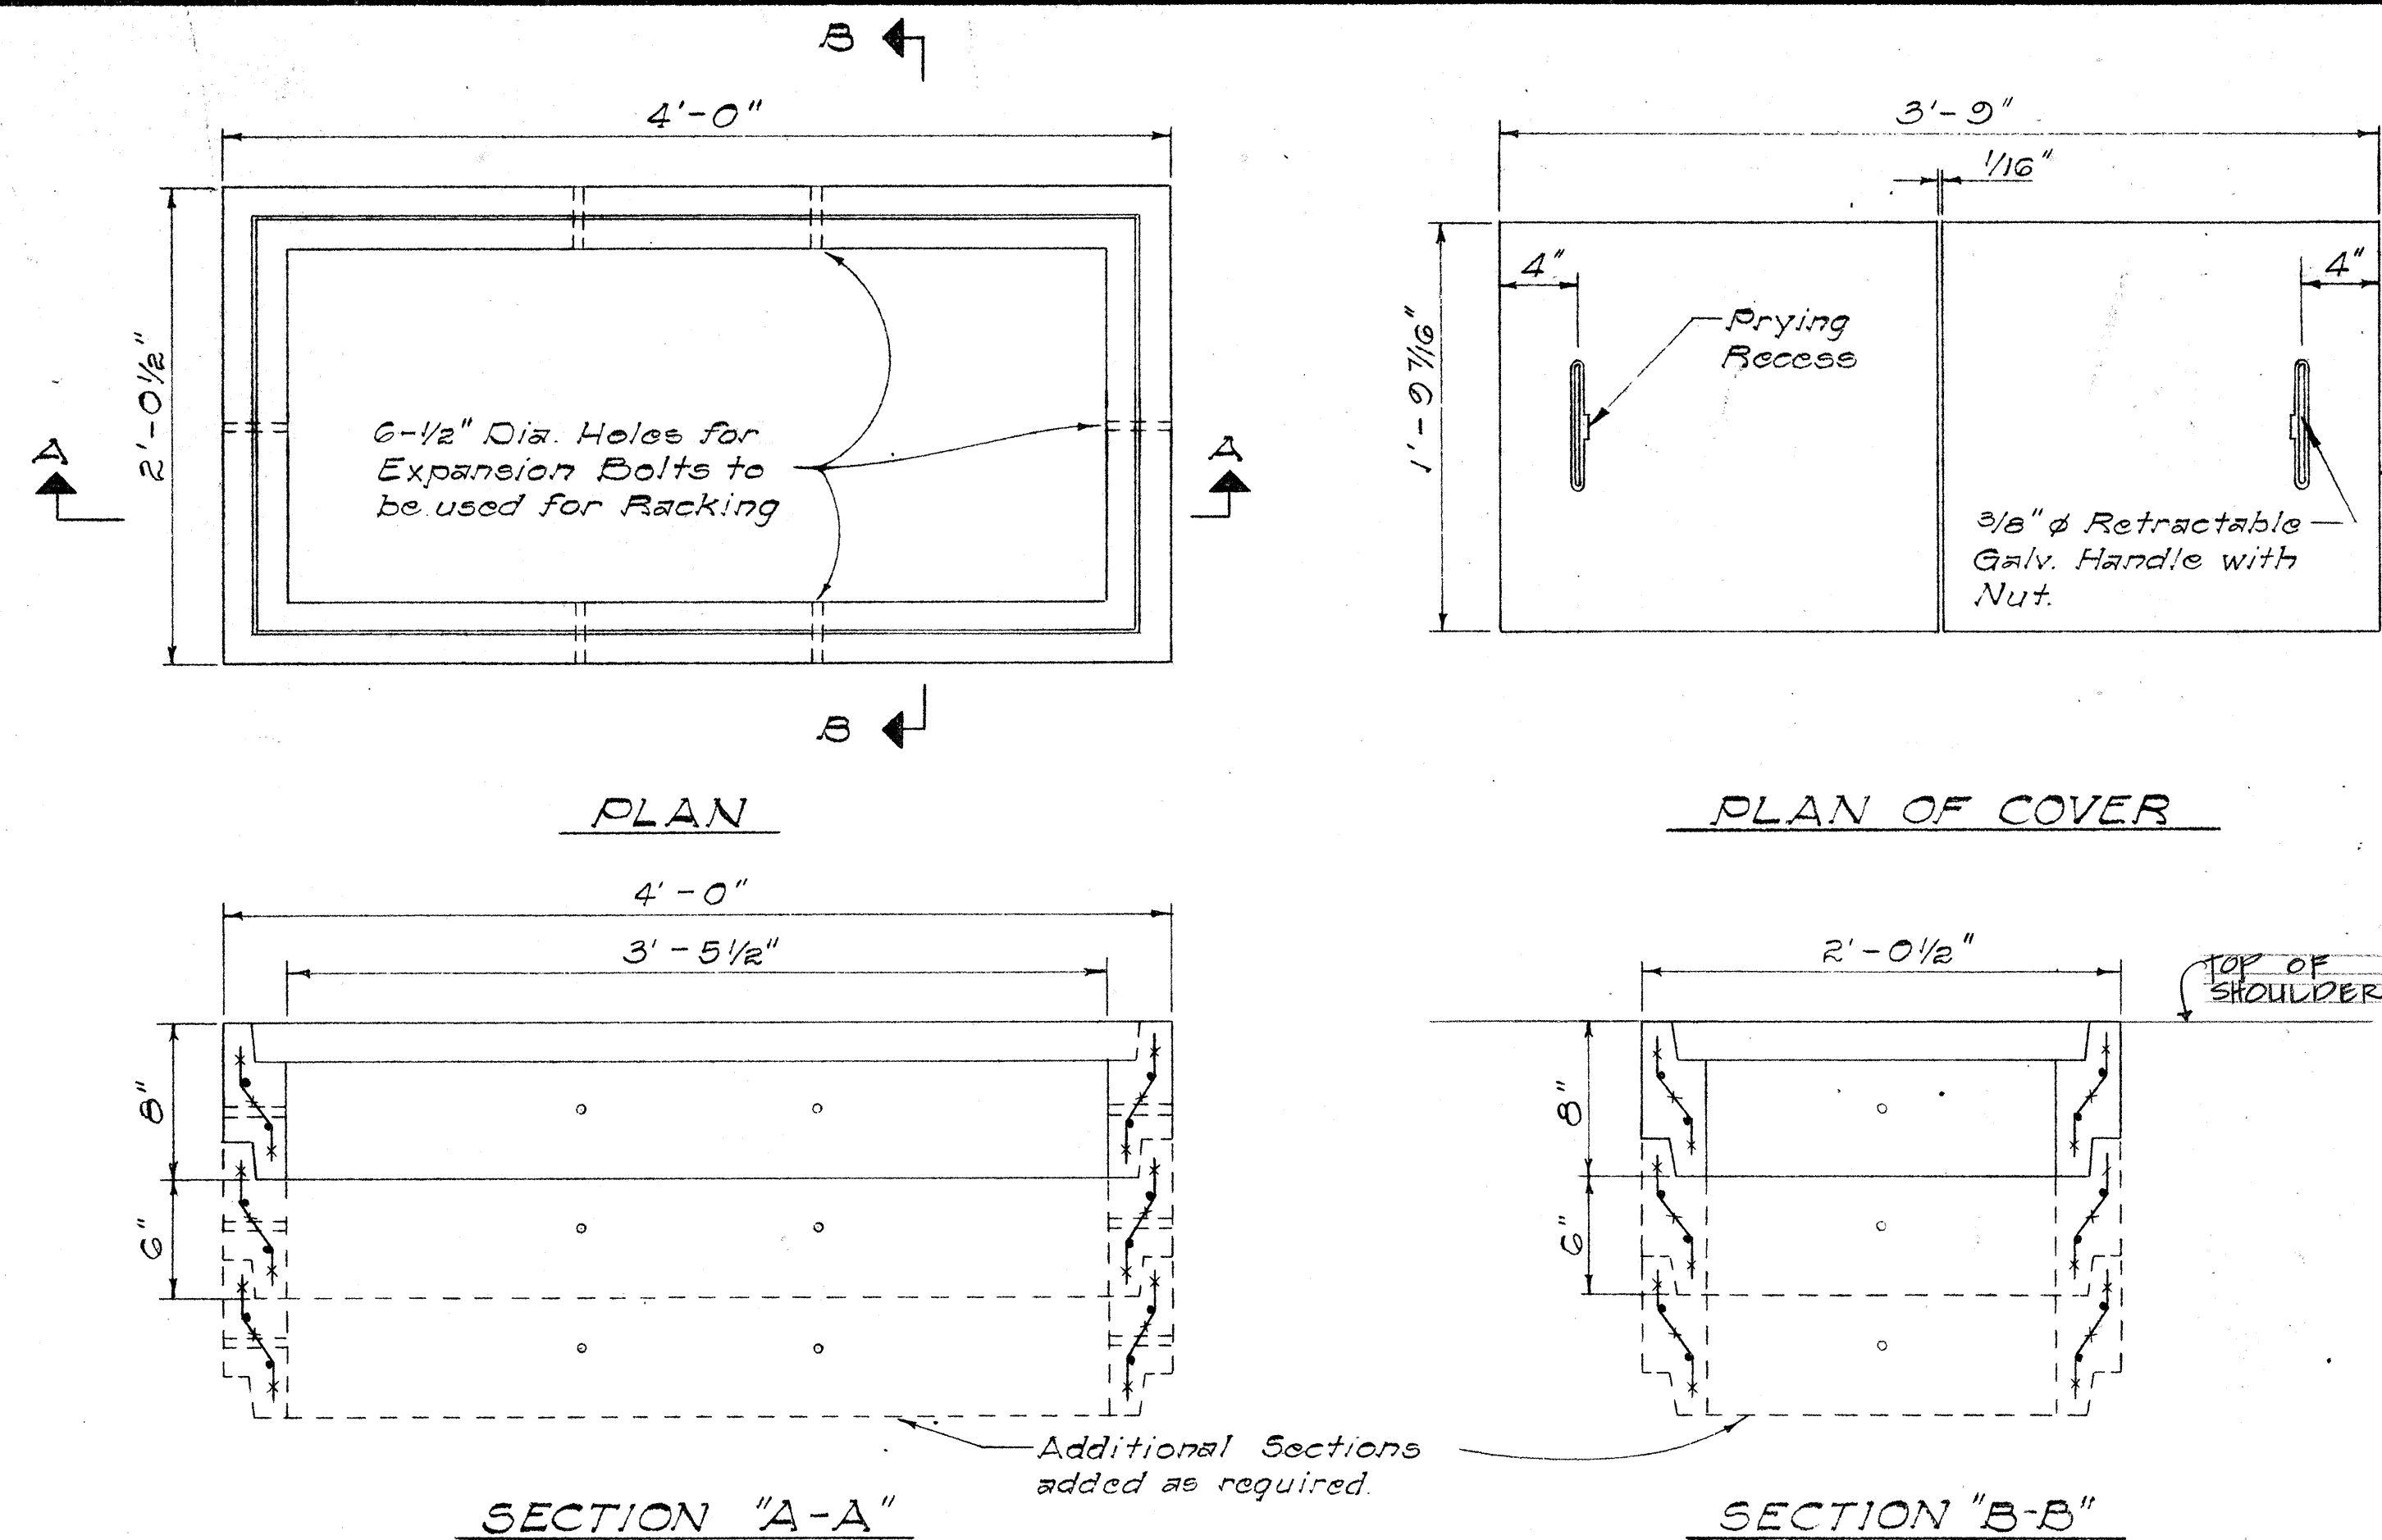


DETAIL OF LARGE PULL BOX No. 435T-B

Scale: 1 1/2" = 1'-0"

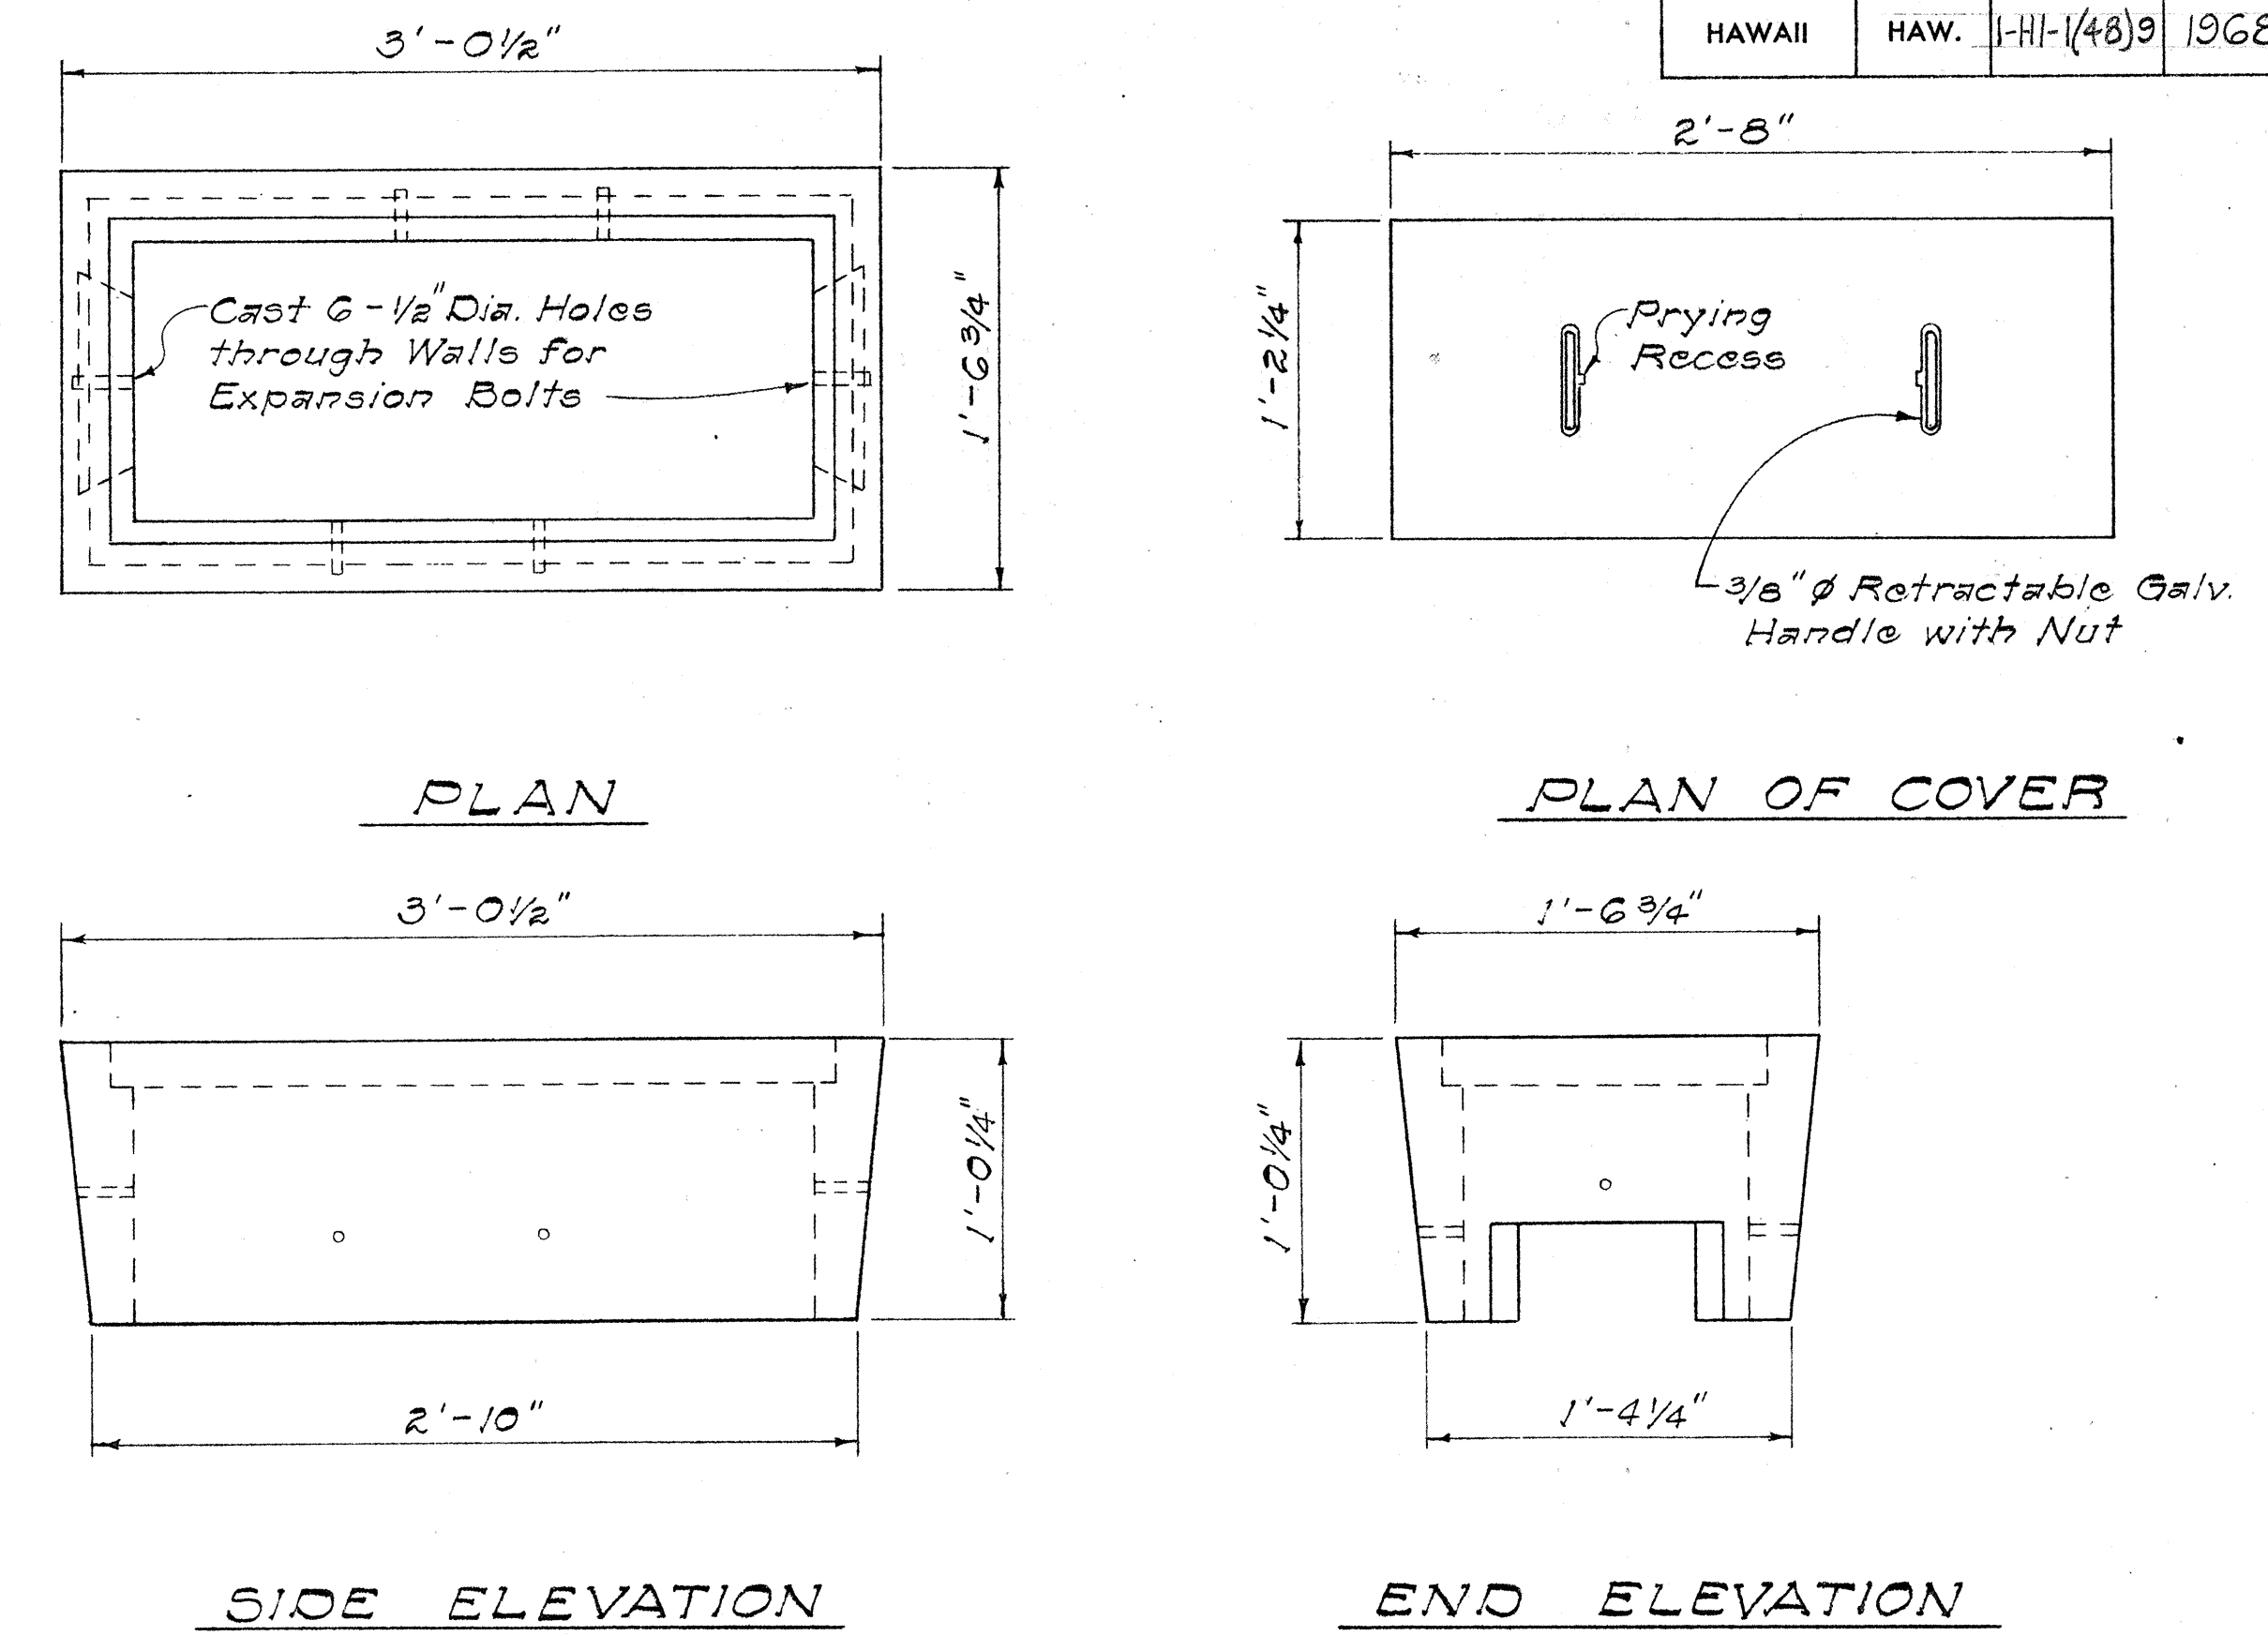


DETAIL OF SMALL PULL BOX No. 434T

Scale: 1 1/2" = 1'-0"

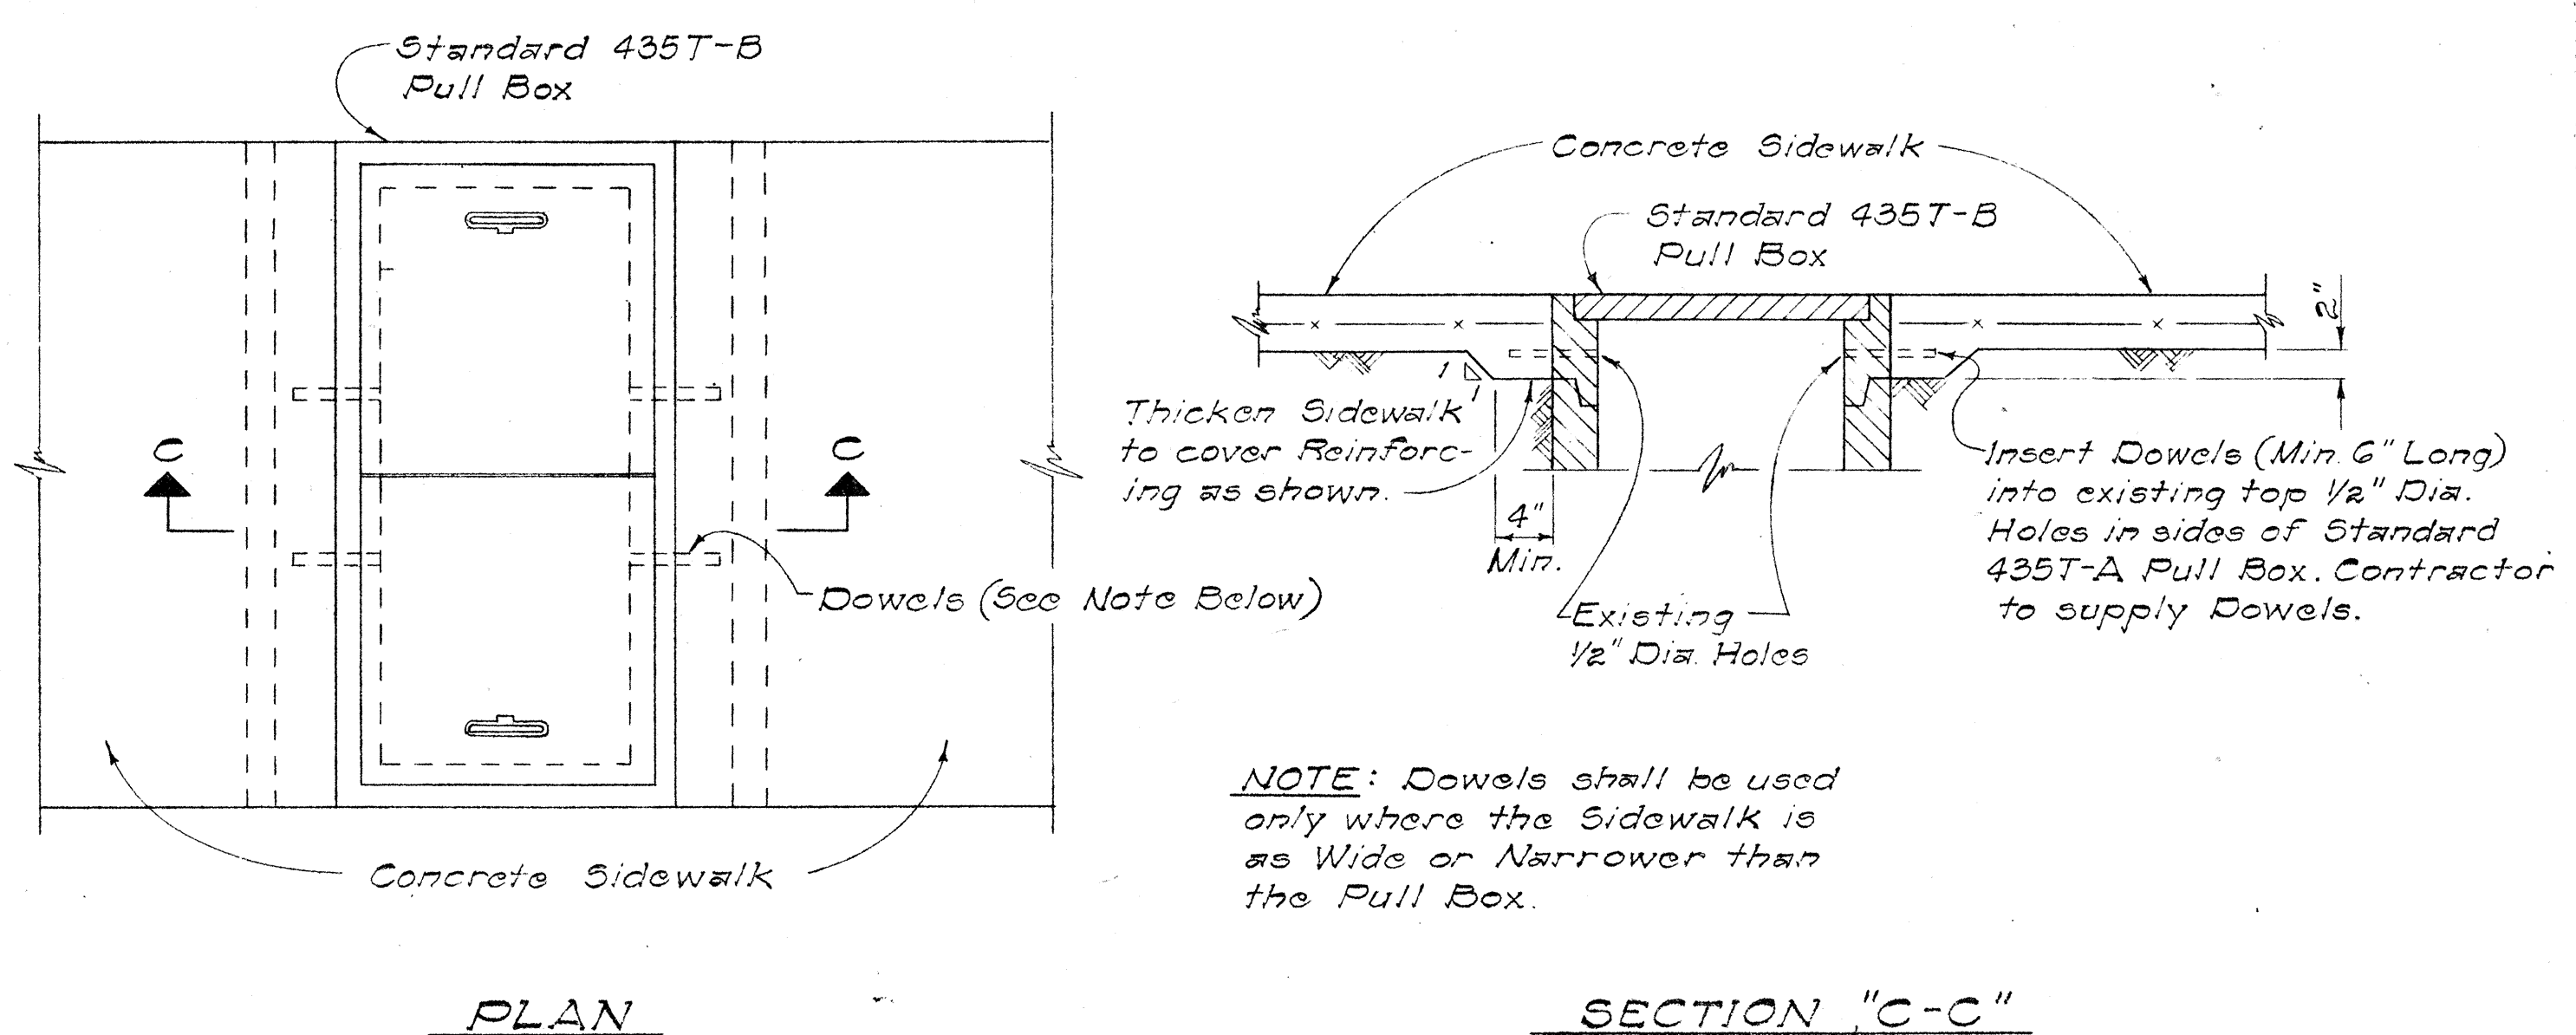


INSTALLATION DETAIL OF PULL BOX No. 435T-B IN SIDEWALK AREAS

Scale: 1" = 1'-0"

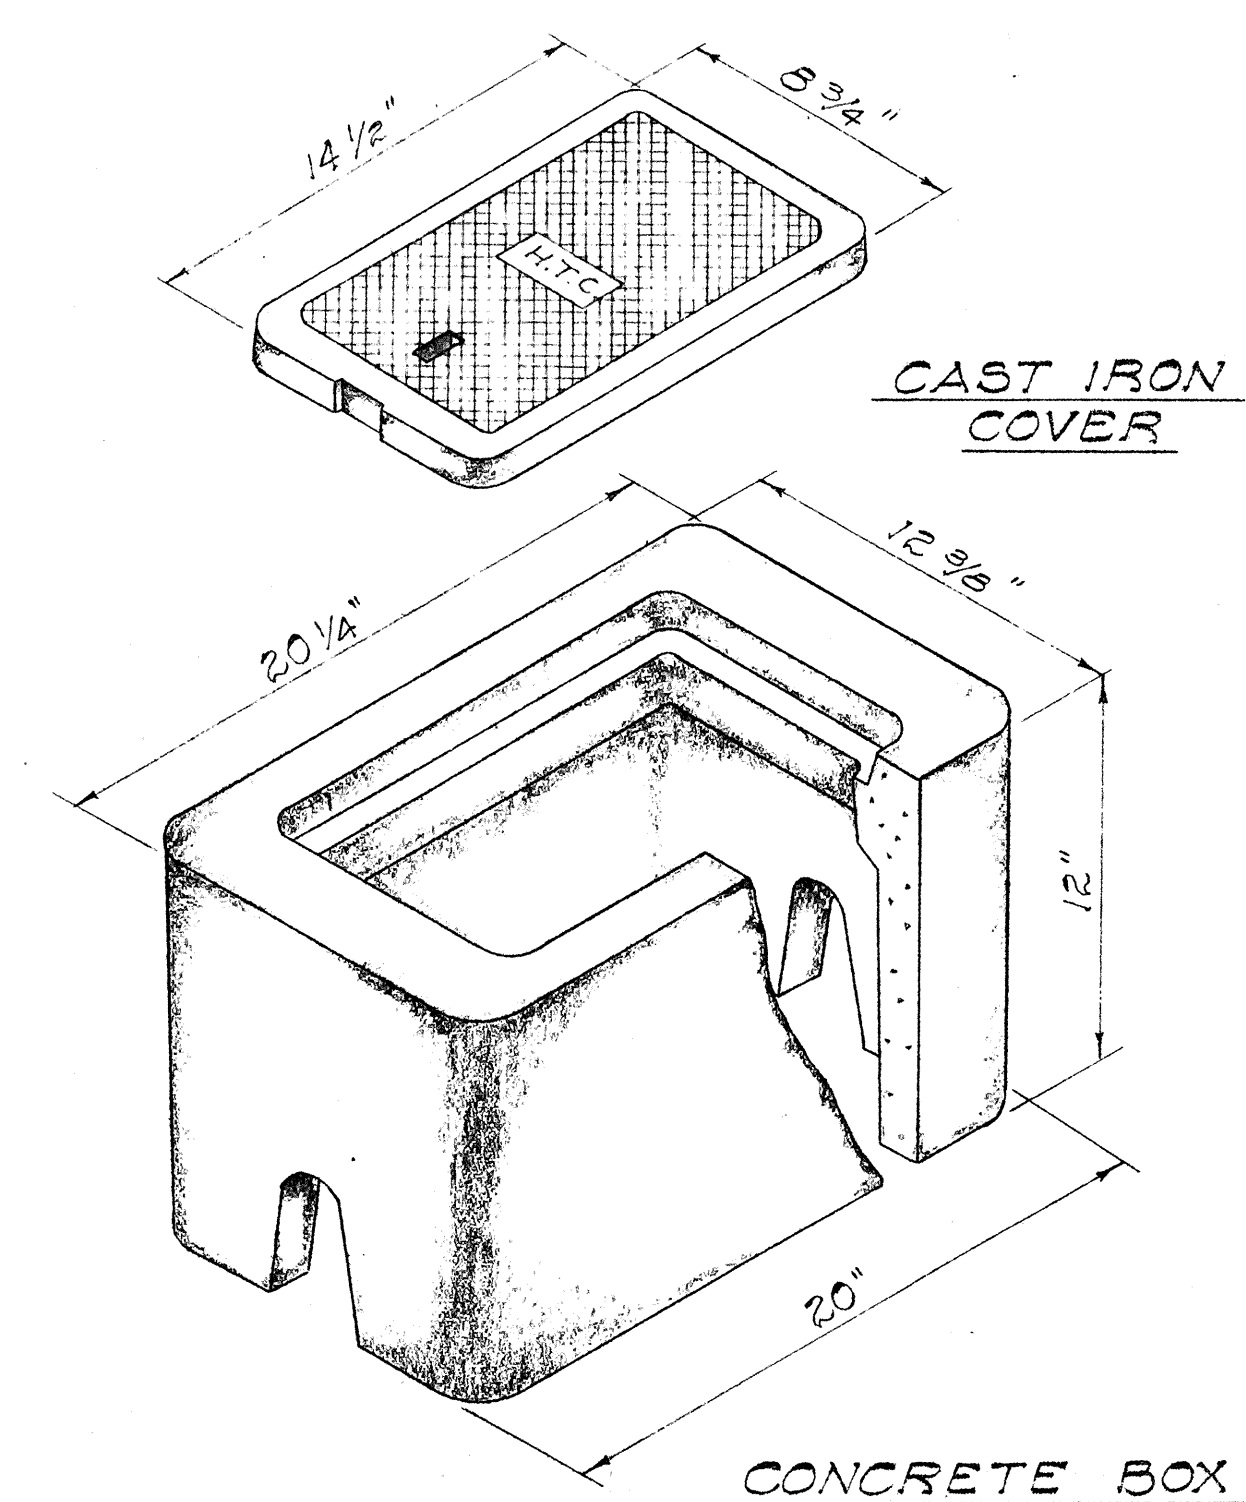

TYPE "B" METER BOX TYPE 436T

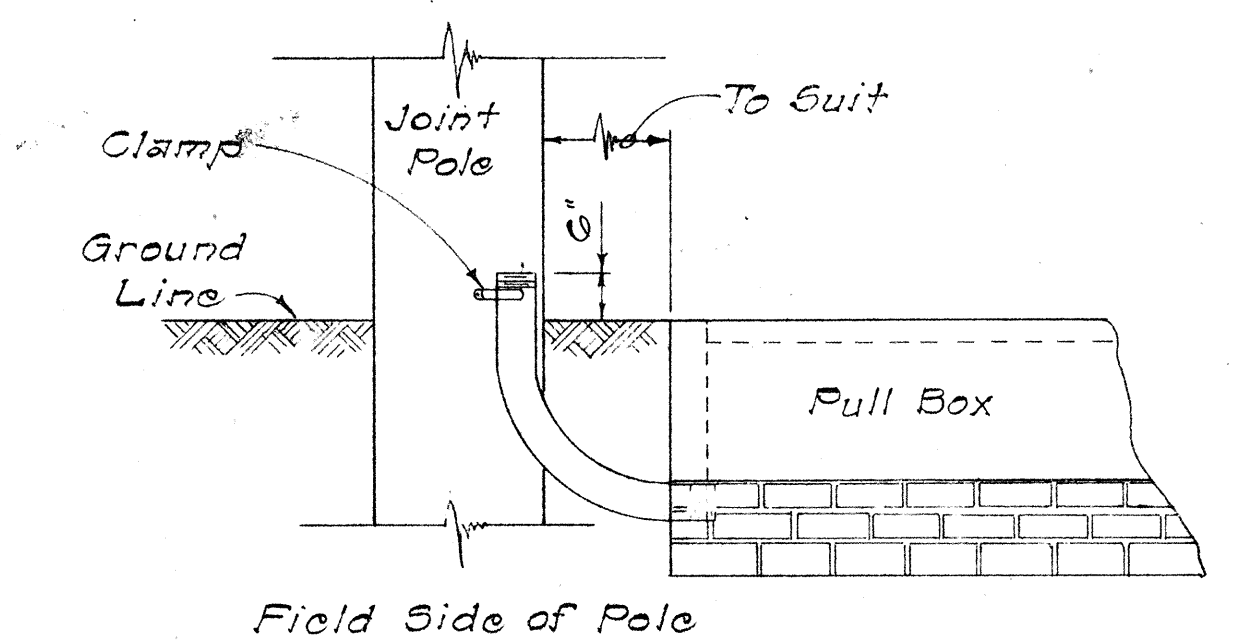

TYPICAL 90° CONDUIT BEND TO POLE

Not To Scale

APPROVED: *[Signature]* 8-14-68
HAWAIIAN TELEPHONE CO. DATE

STATE OF HAWAII
DEPARTMENT OF TRANSPORTATION
HIGHWAYS DIVISION

STANDARD DETAILS
TELEPHONE PULL BOXES
Nos. 435T-B, 434T AND 436T

Scale: As Shown Date: Aug. 1968

SHEET No. 52 OF 116 SHEETS

DATE	_____
SURVEY PLOTTED BY	_____
DESIGNED BY	_____
TRACED BY	_____
NOTE BOOK	_____
QUANTITIES BY	_____
CHECKED BY	_____