



FED. ROAD DIST. NO.	STATE	FED. AID PROJ. NO.	FISCAL YEAR	SHEET NO.	TOTAL SHEETS
HAWAII	HAW.	1-H-1(48):2	1968	34	133

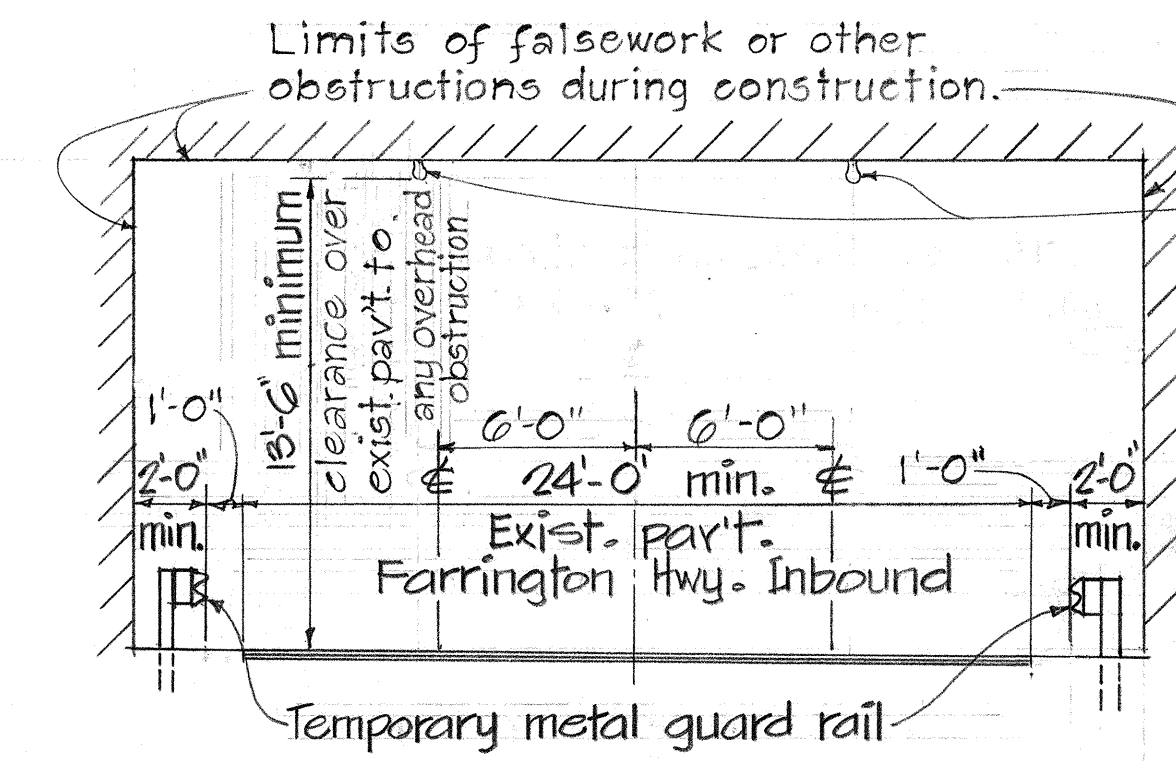

Install 100 watt light bulbs 10' oc. over centerlines of existing Farrington Hwy. inbound lanes throughout the length of falsework. See Note.


ROADWAY FOR PUBLIC TRAFFIC UNDER STRUCT. #2 DURING CONSTRUCTION, SECT. A
Not to Scale

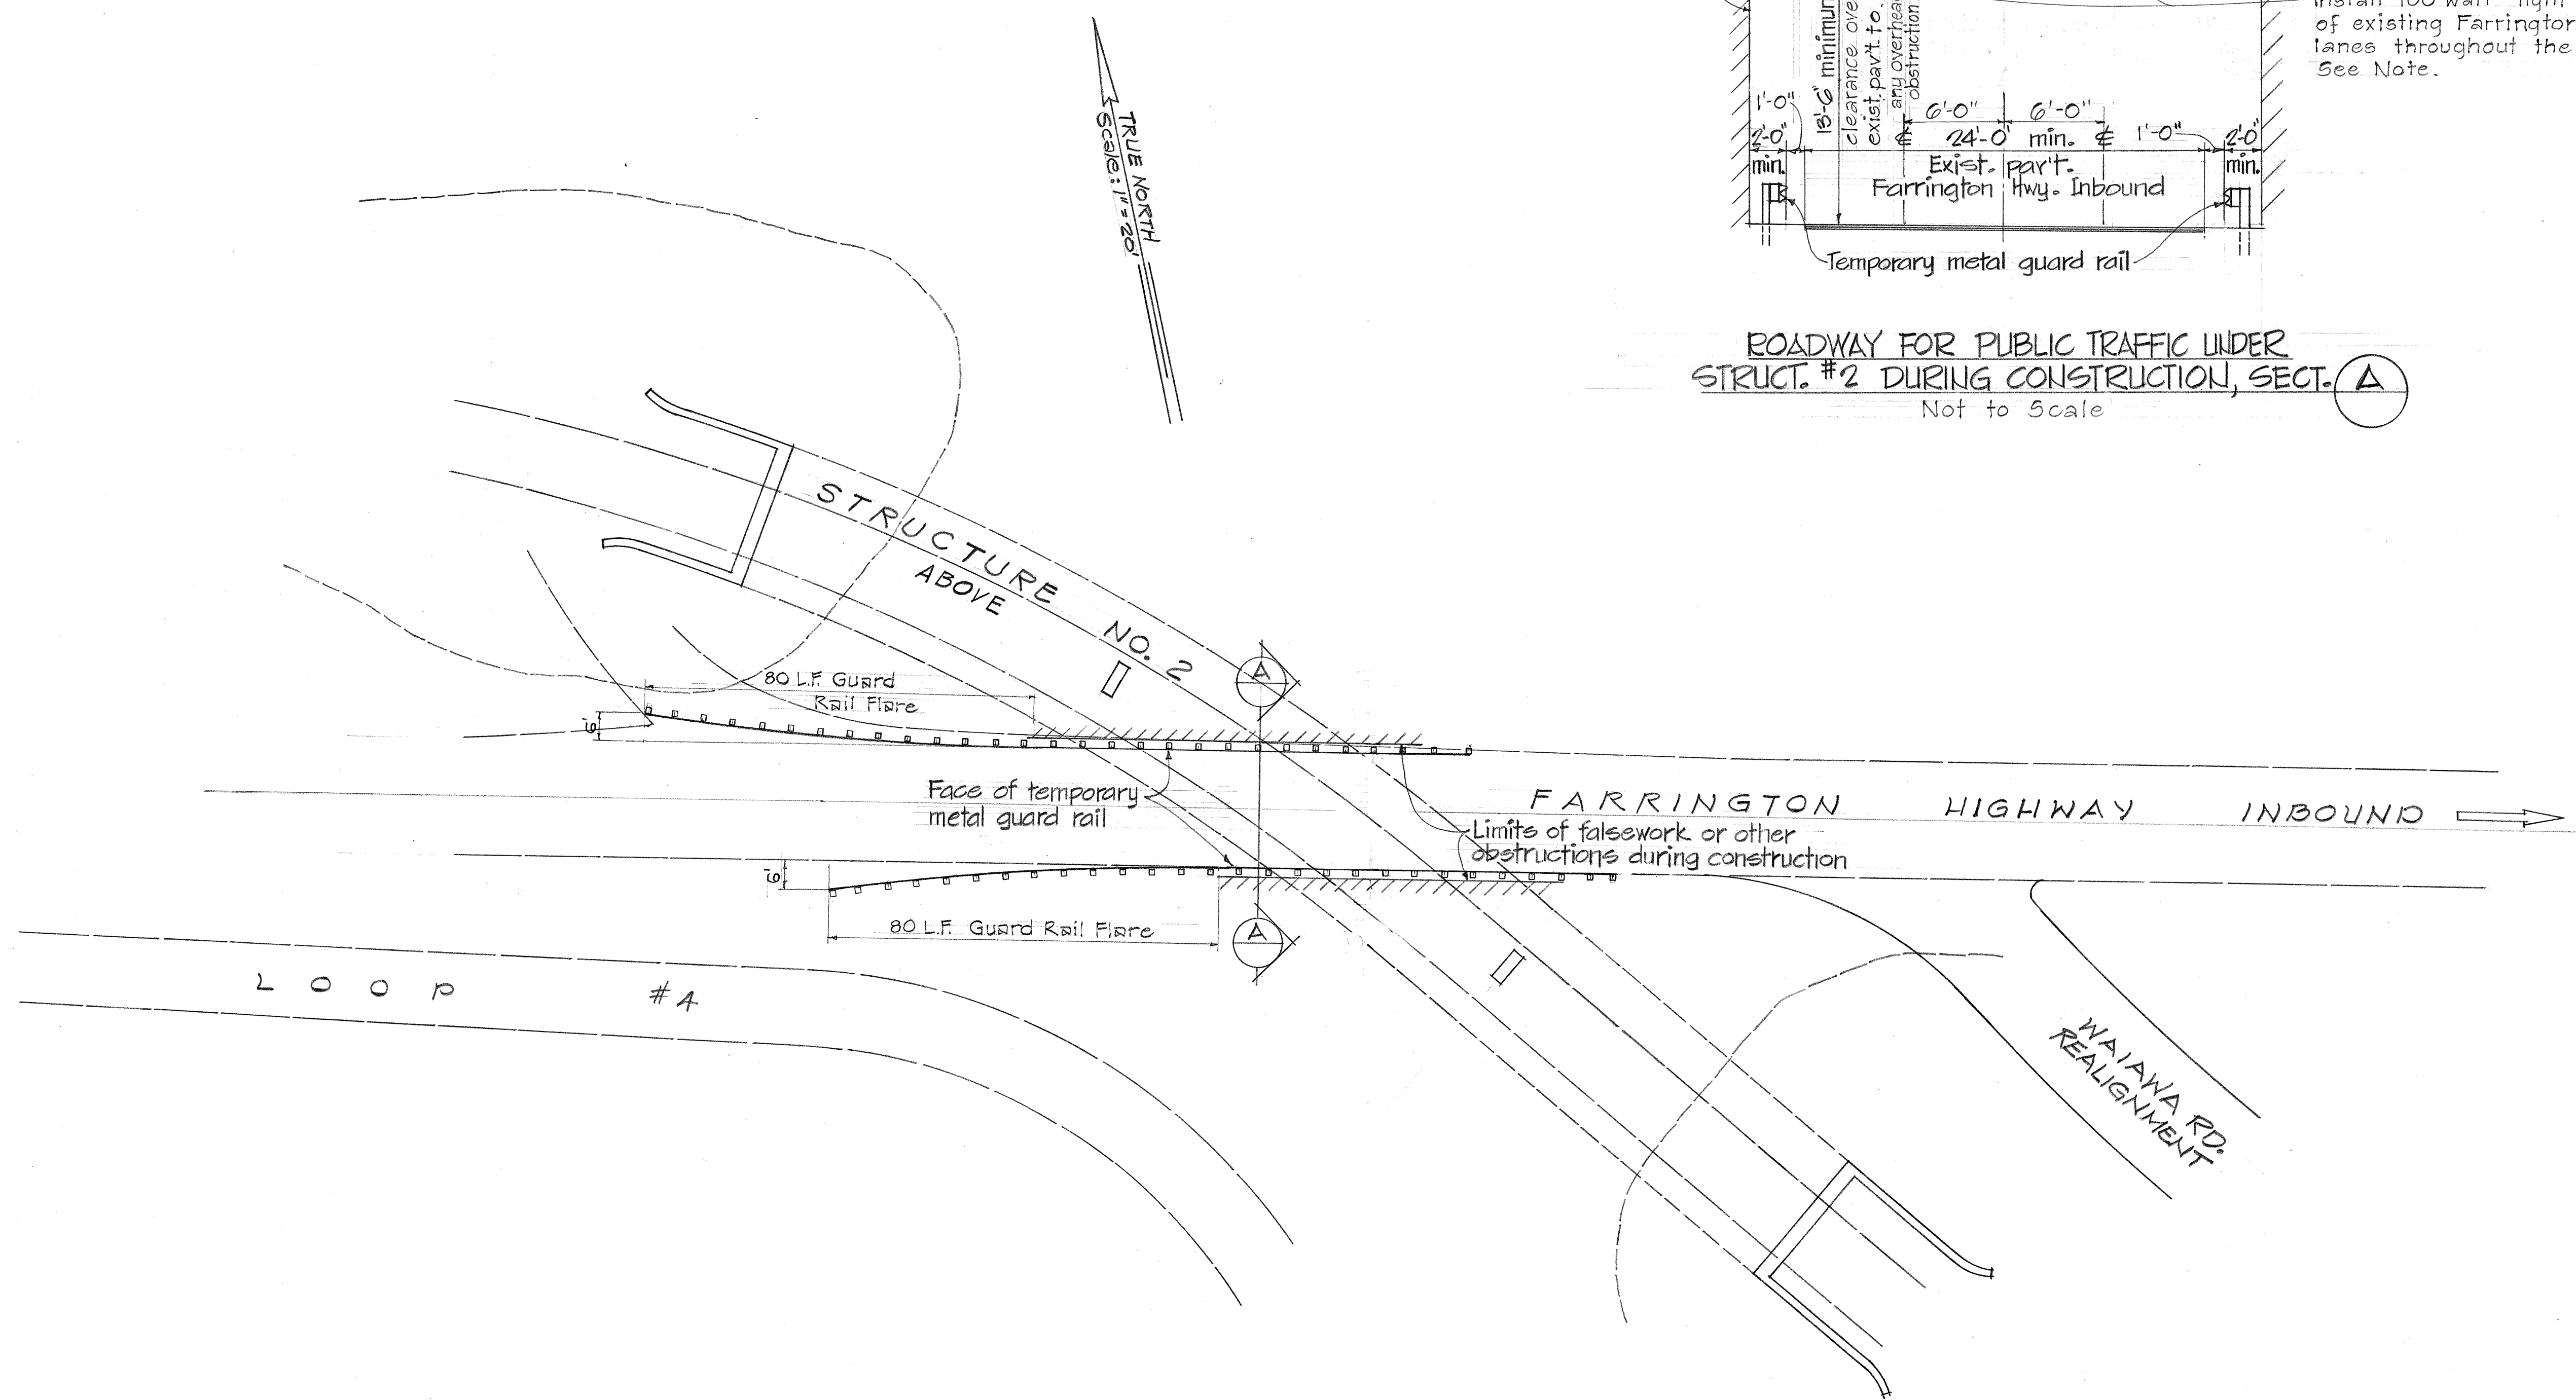

PLAN OF PROVISIONS FOR PUBLIC TRAFFIC AT STRUCTURE NO. 2 DURING CONSTRUCTION

NOTES:

1. Remove temporary signs, guard rails, etc. when directed by the Engineer. Repair, immediately, all damages caused by sign posts, guard rail posts, etc.
2. Approach ends of guardrail need not be anchored.
3. Furnishing, installing, repairing and removal of temporary guardrails as called for on the plans will not be measured or paid for separately but shall be considered incidental to the various contract items of work.
4. The Contractor shall furnish, install and maintain (including connection to power source and payment for its use) the temporary lighting system throughout the falsework. Payment for these items of work shall be incidental to the various contract items.

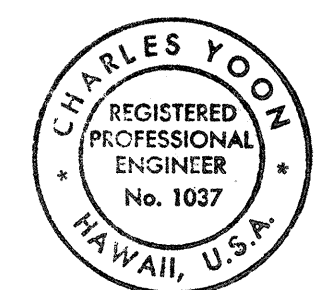

THIS WORK WAS PREPARED BY ME OR UNDER MY SUPERVISION
Charles Yoon

STATE OF HAWAII
DEPARTMENT OF TRANSPORTATION
HIGHWAYS DIVISION

**FALSEWORK OPENING
FOR STRUCTURE NO. 2**

F.A.I. PROJ. NO. 1-H-1(48):2
Scale: As Noted

SHEET No. 1 OF 2 SHEETS

REV. 11/4/68

A 11 11 . 34

DESIGNED BY	DATE
NOTED BY	
CHECKED BY	
ORIGINAL PLAN	
NOTE BOOK	
QUANTITIES BY	
CHECKED BY	

FED. ROAD DIST. NO.	STATE	FED. AID PROJ. NO.	FISCAL YEAR	SHEET NO.	TOTAL SHEETS
HAWAII	HAW.	I-H1-1(48) : 0	1968	35	133

