
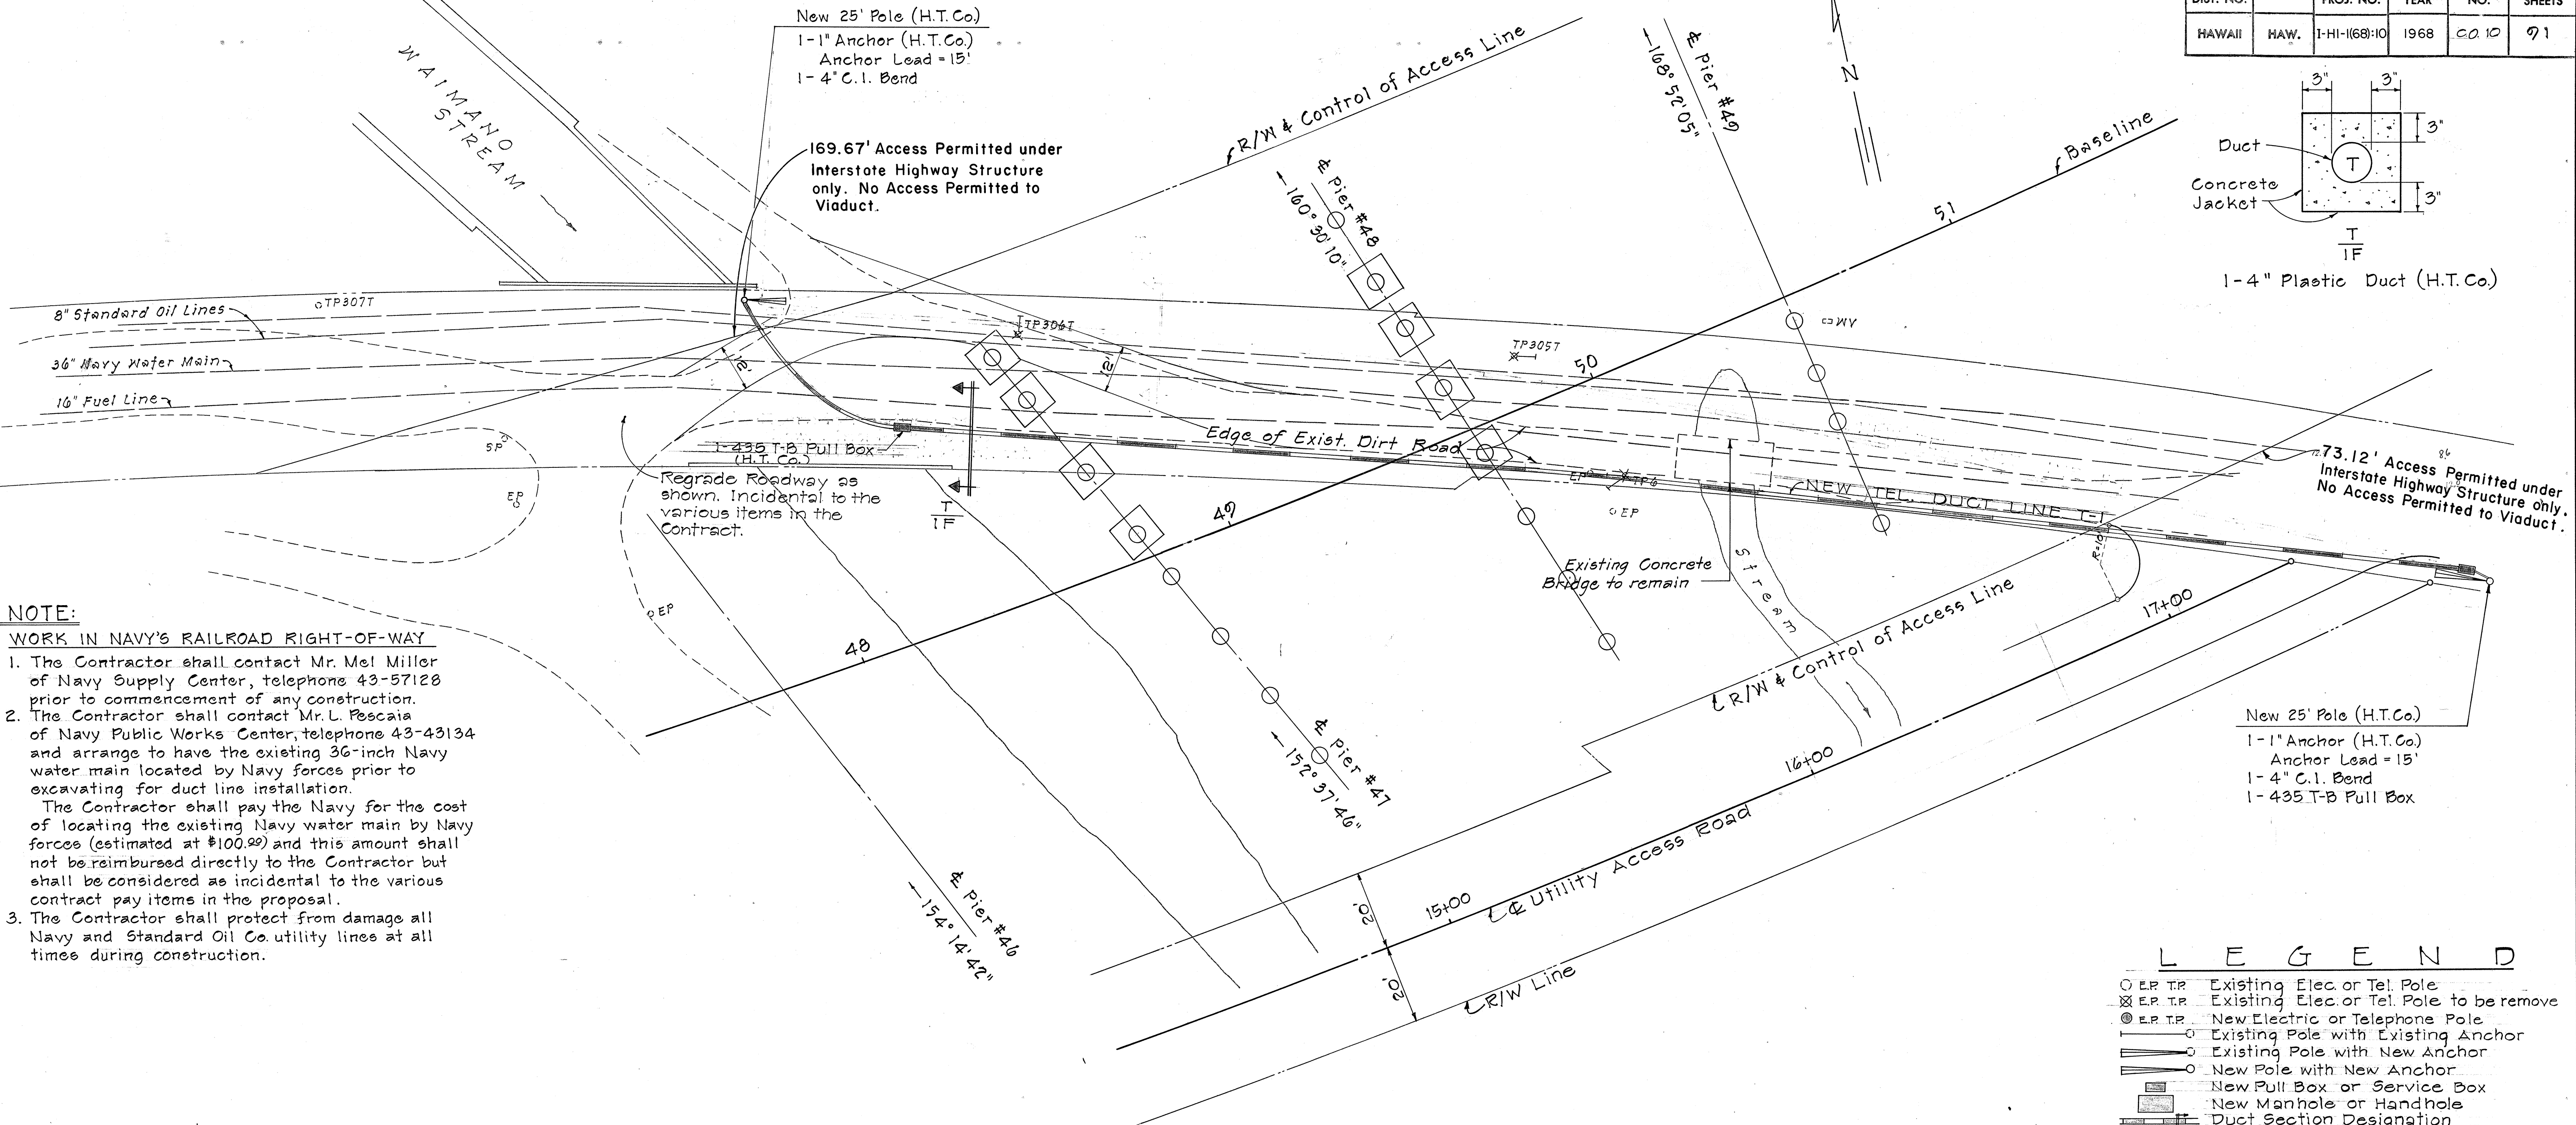


FED. ROAD DIST. NO.	STATE	FED. AID PROJ. NO.	FISCAL YEAR	SHEET NO.	TOTAL SHEETS
HAWAII	HAW.	I-HI-1(68)10	1968	00 10	91

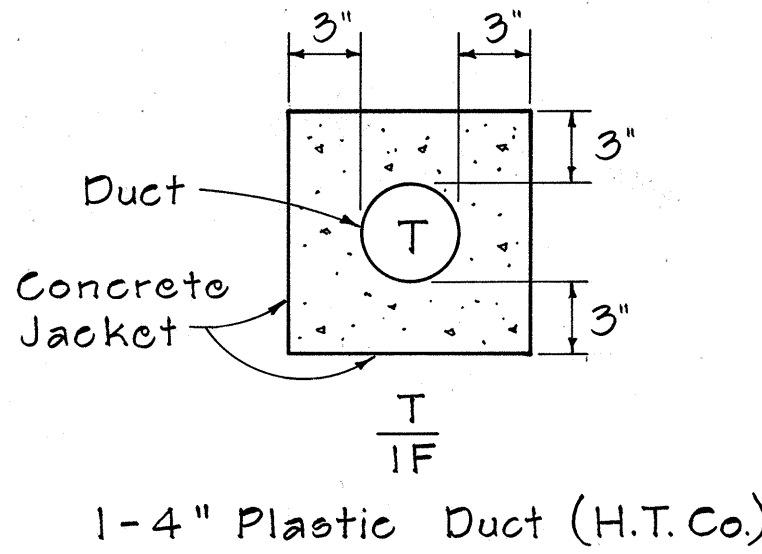


NOTE:
WORK IN NAVY'S RAILROAD RIGHT-OF-WAY
 1. The Contractor shall contact Mr. Mel Miller of Navy Supply Center, telephone 43-57128 prior to commencement of any construction.
 2. The Contractor shall contact Mr. L. Pescaia of Navy Public Works Center, telephone 43-43134 and arrange to have the existing 36-inch Navy water main located by Navy forces prior to excavating for duct line installation.
 The Contractor shall pay the Navy for the cost of locating the existing Navy water main by Navy forces (estimated at \$100.00) and this amount shall not be reimbursed directly to the Contractor but shall be considered as incidental to the various contract pay items in the proposal.
 3. The Contractor shall protect from damage all Navy and Standard Oil Co. utility lines at all times during construction.

- LEGEND**
- E.P. T.P. Existing Elec. or Tel. Pole
 - ⊗ E.P. T.P. Existing Elec. or Tel. Pole to be removed
 - E.P. T.P. New Electric or Telephone Pole
 - Existing Pole with Existing Anchor
 - Existing Pole with New Anchor
 - New Pole with New Anchor
 - New Pull Box or Service Box
 - New Manhole or Handhole
 - Duct Section Designation
 - L.R.B. Long Radius Bend

APPROVED:
J. H. Judd
 HAWAIIAN TELEPHONE CO. 11-22-68
 DATE

STATE OF HAWAII
 DEPARTMENT OF TRANSPORTATION
UTILITY
 NAVY'S RAILROAD RIGHT-OF-WAY
 INTERSTATE ROUTE H-1
 F.A.I. PROJ. NO. I-HI-1(68)10
 SCALE: 1" = 20' JANUARY 1968
 SHEET NO. 1 OF 1 SHEETS

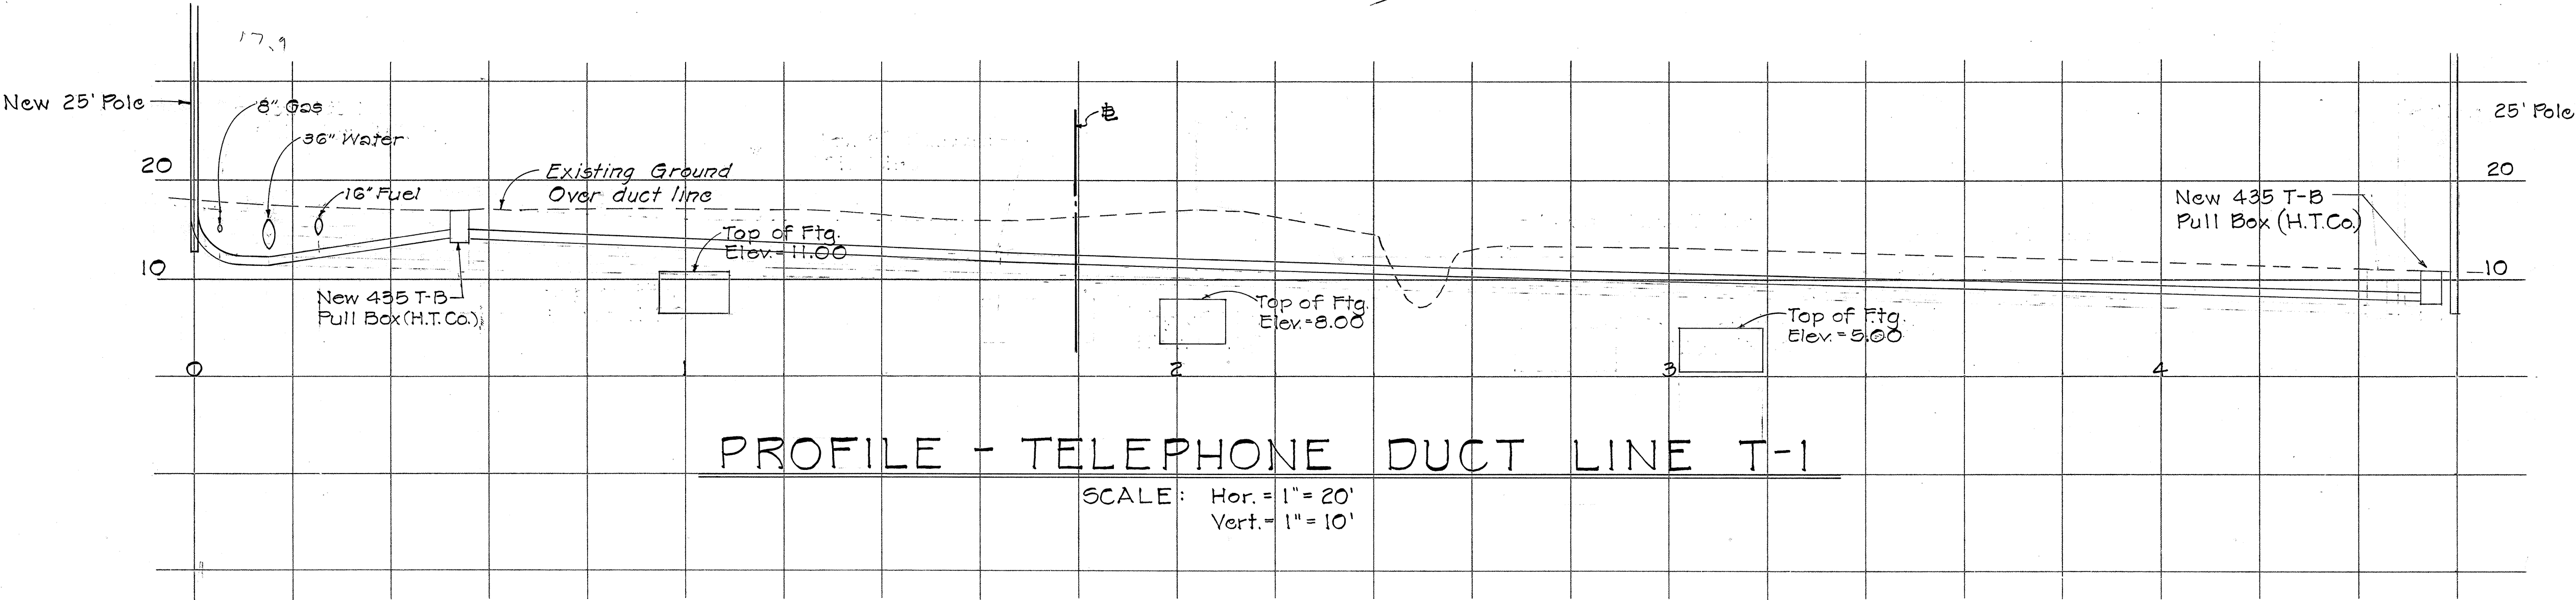

DATE
 DESIGNED BY
 CHECKED BY
 ORIGINAL PLAN
 NOTE BOOK
 No.