

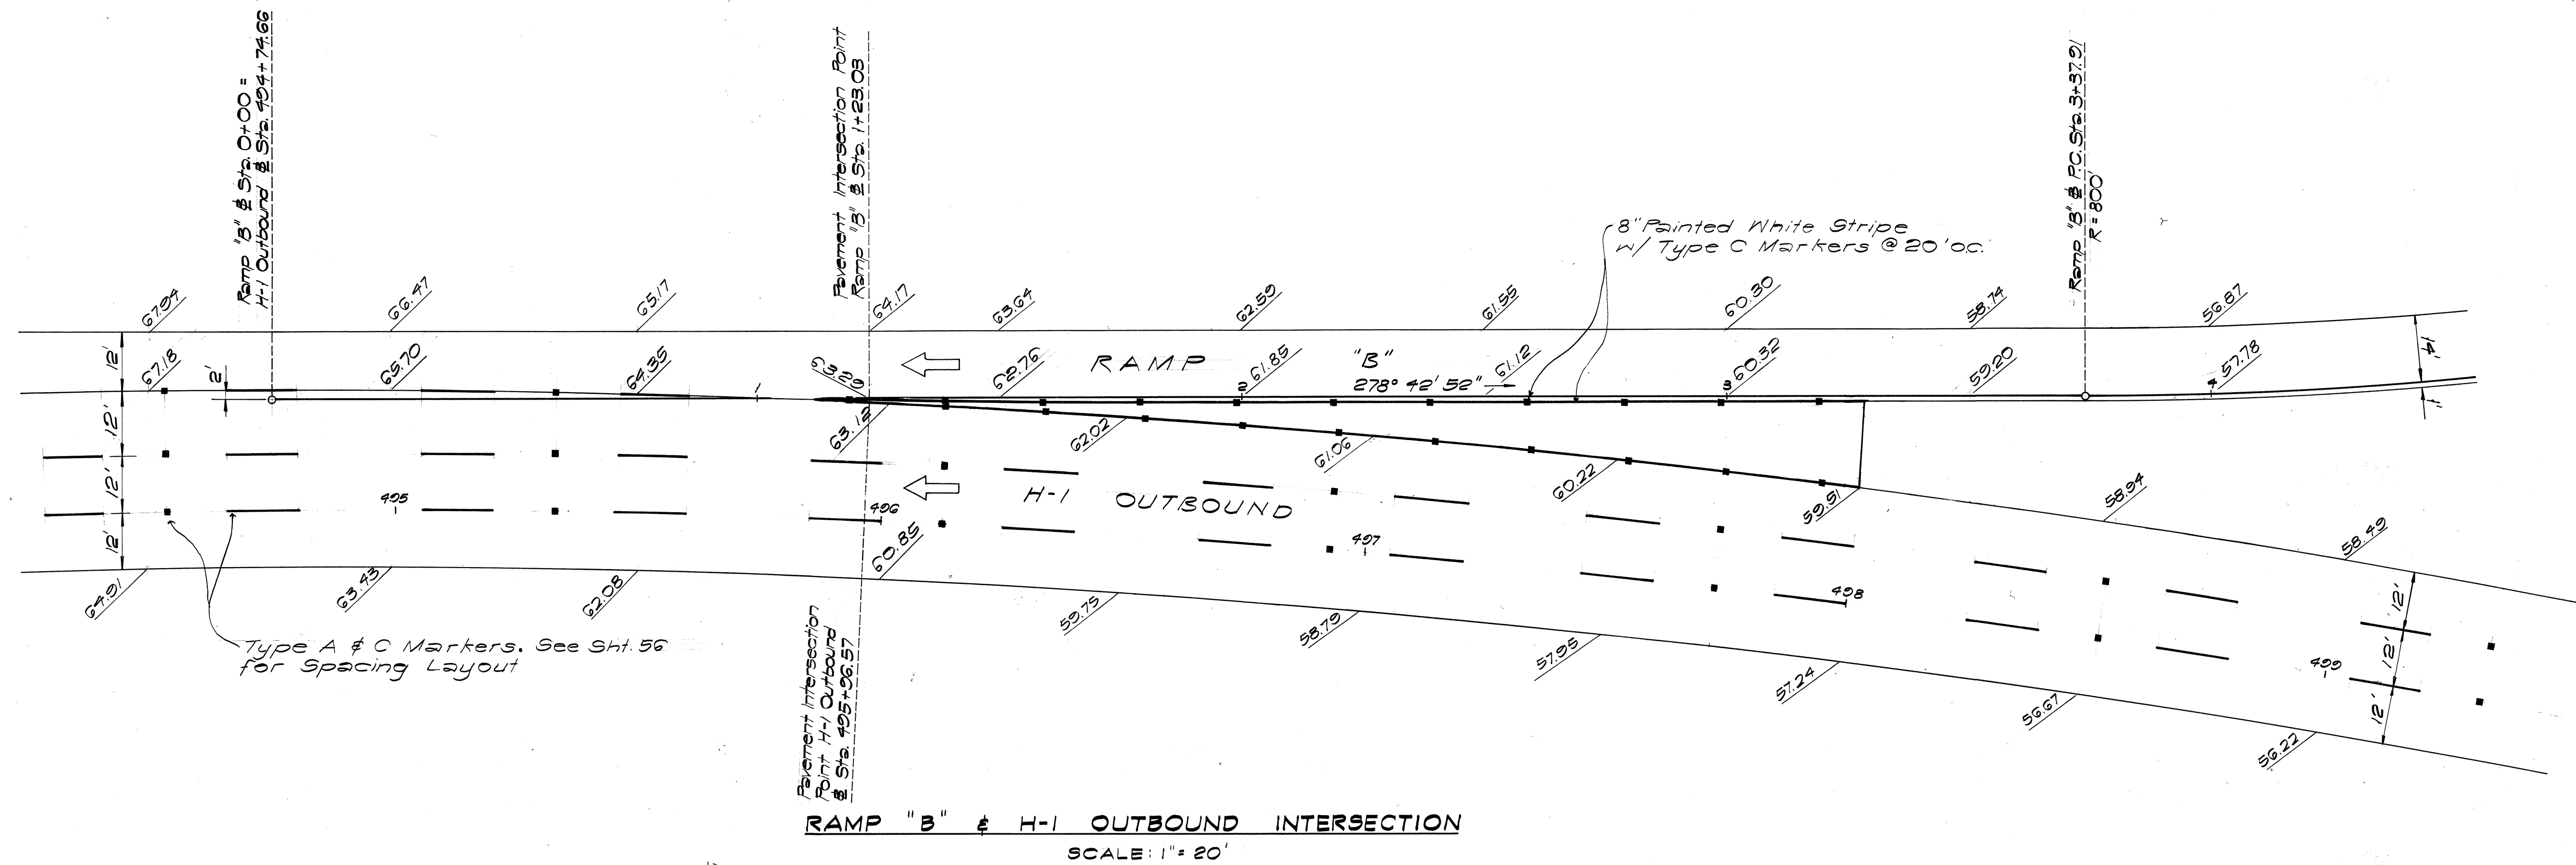


FED. ROAD DIST. NO.	STATE	FED. AID PROJ. NO.	FISCAL YEAR	SHEET NO.	TOTAL SHEETS
HAWAII	HAW.	FAH-169-8	1968	17	144

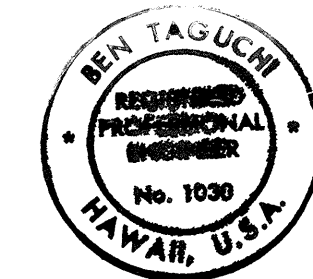

True North
Scale: 1" = 20'

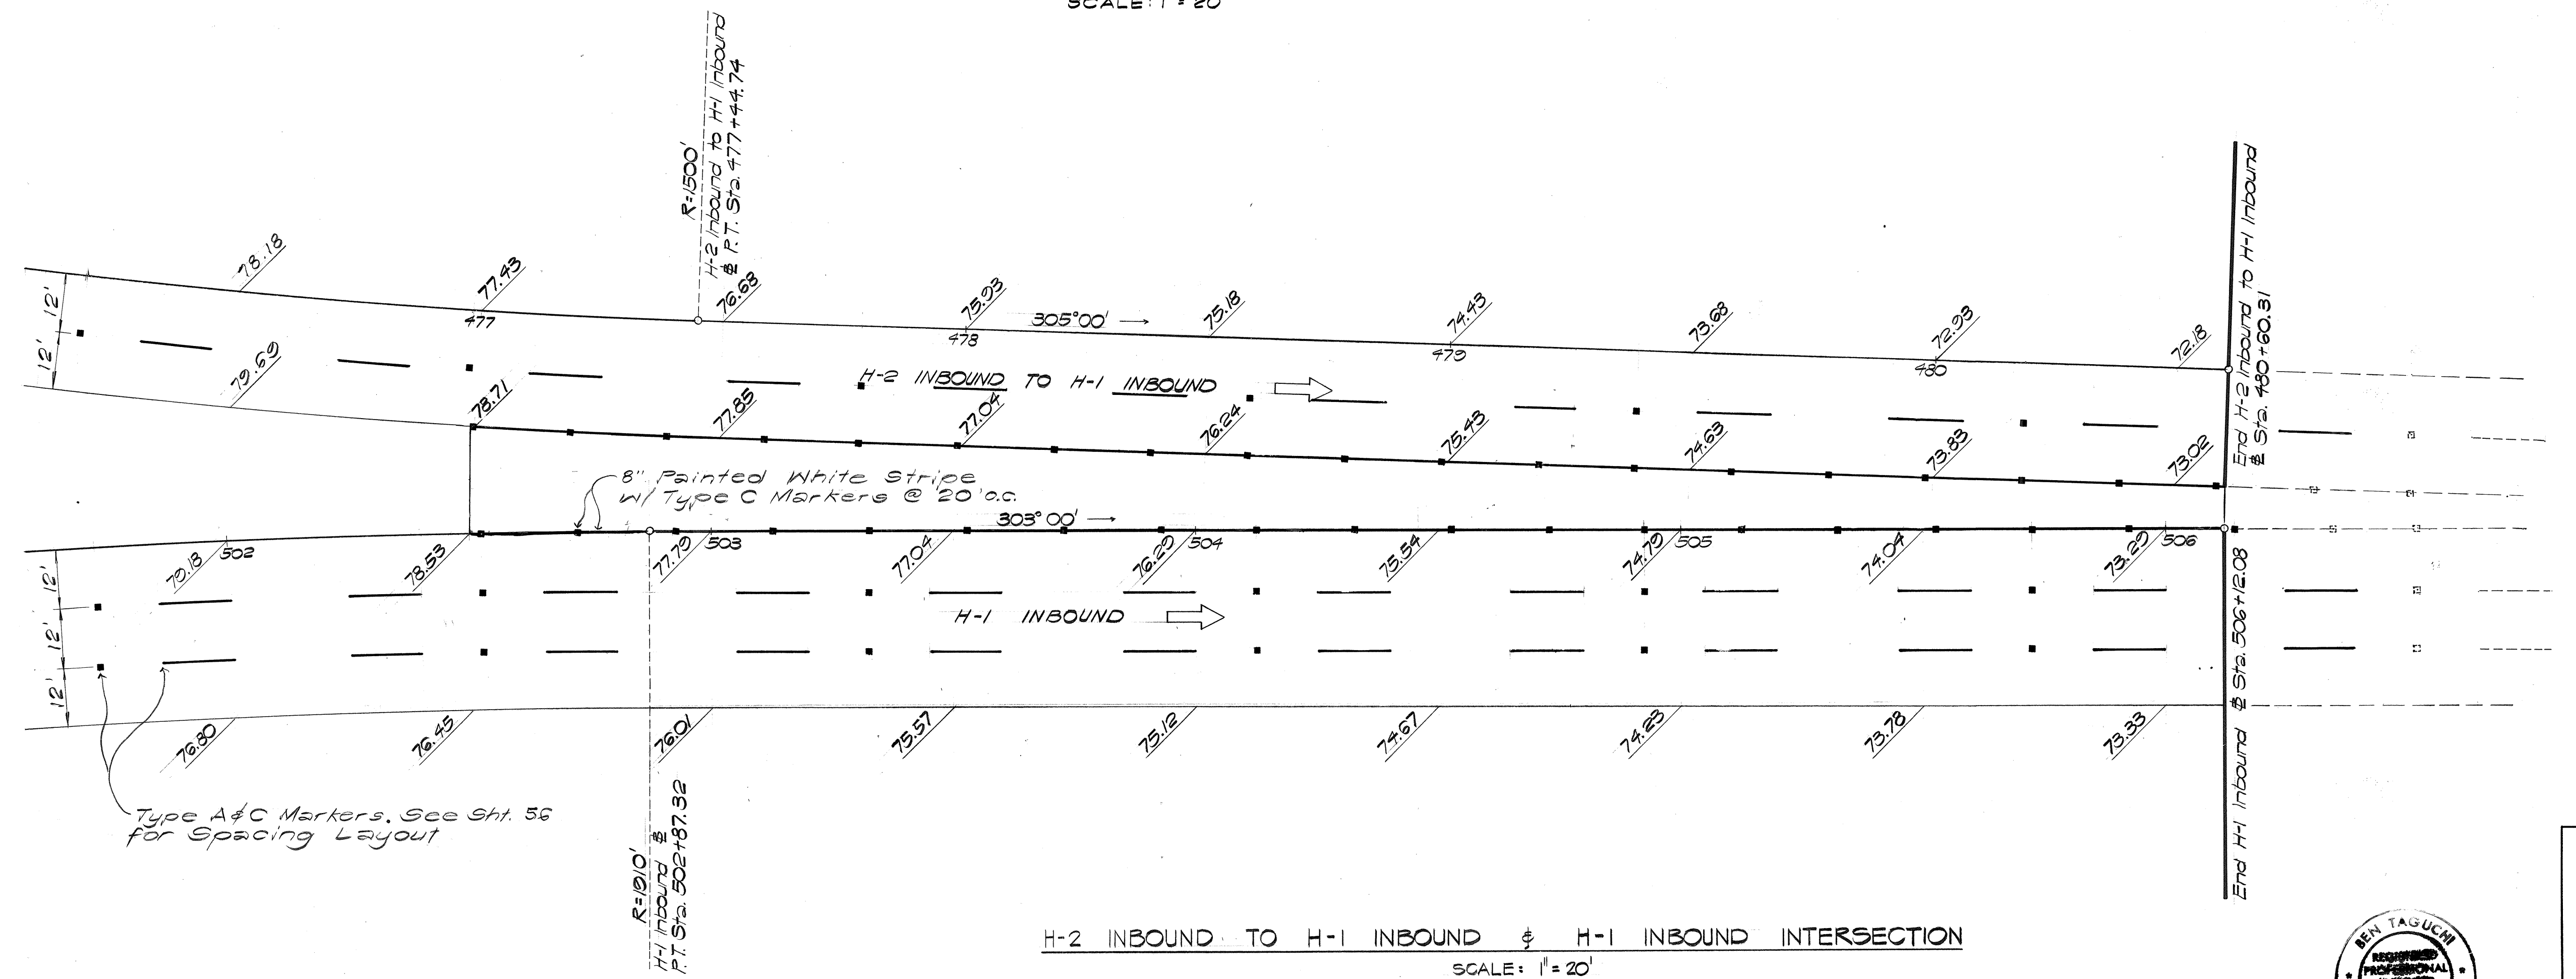





THIS WORK WAS PREPARED BY ME
OR UNDER MY SUPERVISION.
Ben Taguchi

STATE OF HAWAII
DEPARTMENT OF TRANSPORTATION
HIGHWAYS DIVISION

INTERSECTION DETAILS

WAIAWA INTERCHANGE
F.A.I. Proj. No. I-HI-1(69)-8
Scale: As Shown Date: OCT. 1968
SHEET No. 1 OF 2 SHEETS

FED. ROAD DIST. NO.	STATE	FED. AID PROJ. NO.	FISCAL YEAR	SHEET NO.	TOTAL SHEETS
HAWAII	HAW.	I-HI-1(69)8	1968	18	144

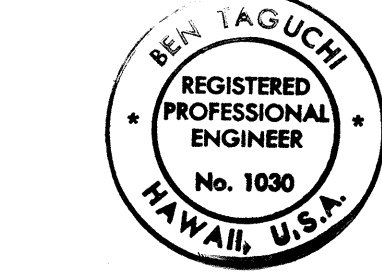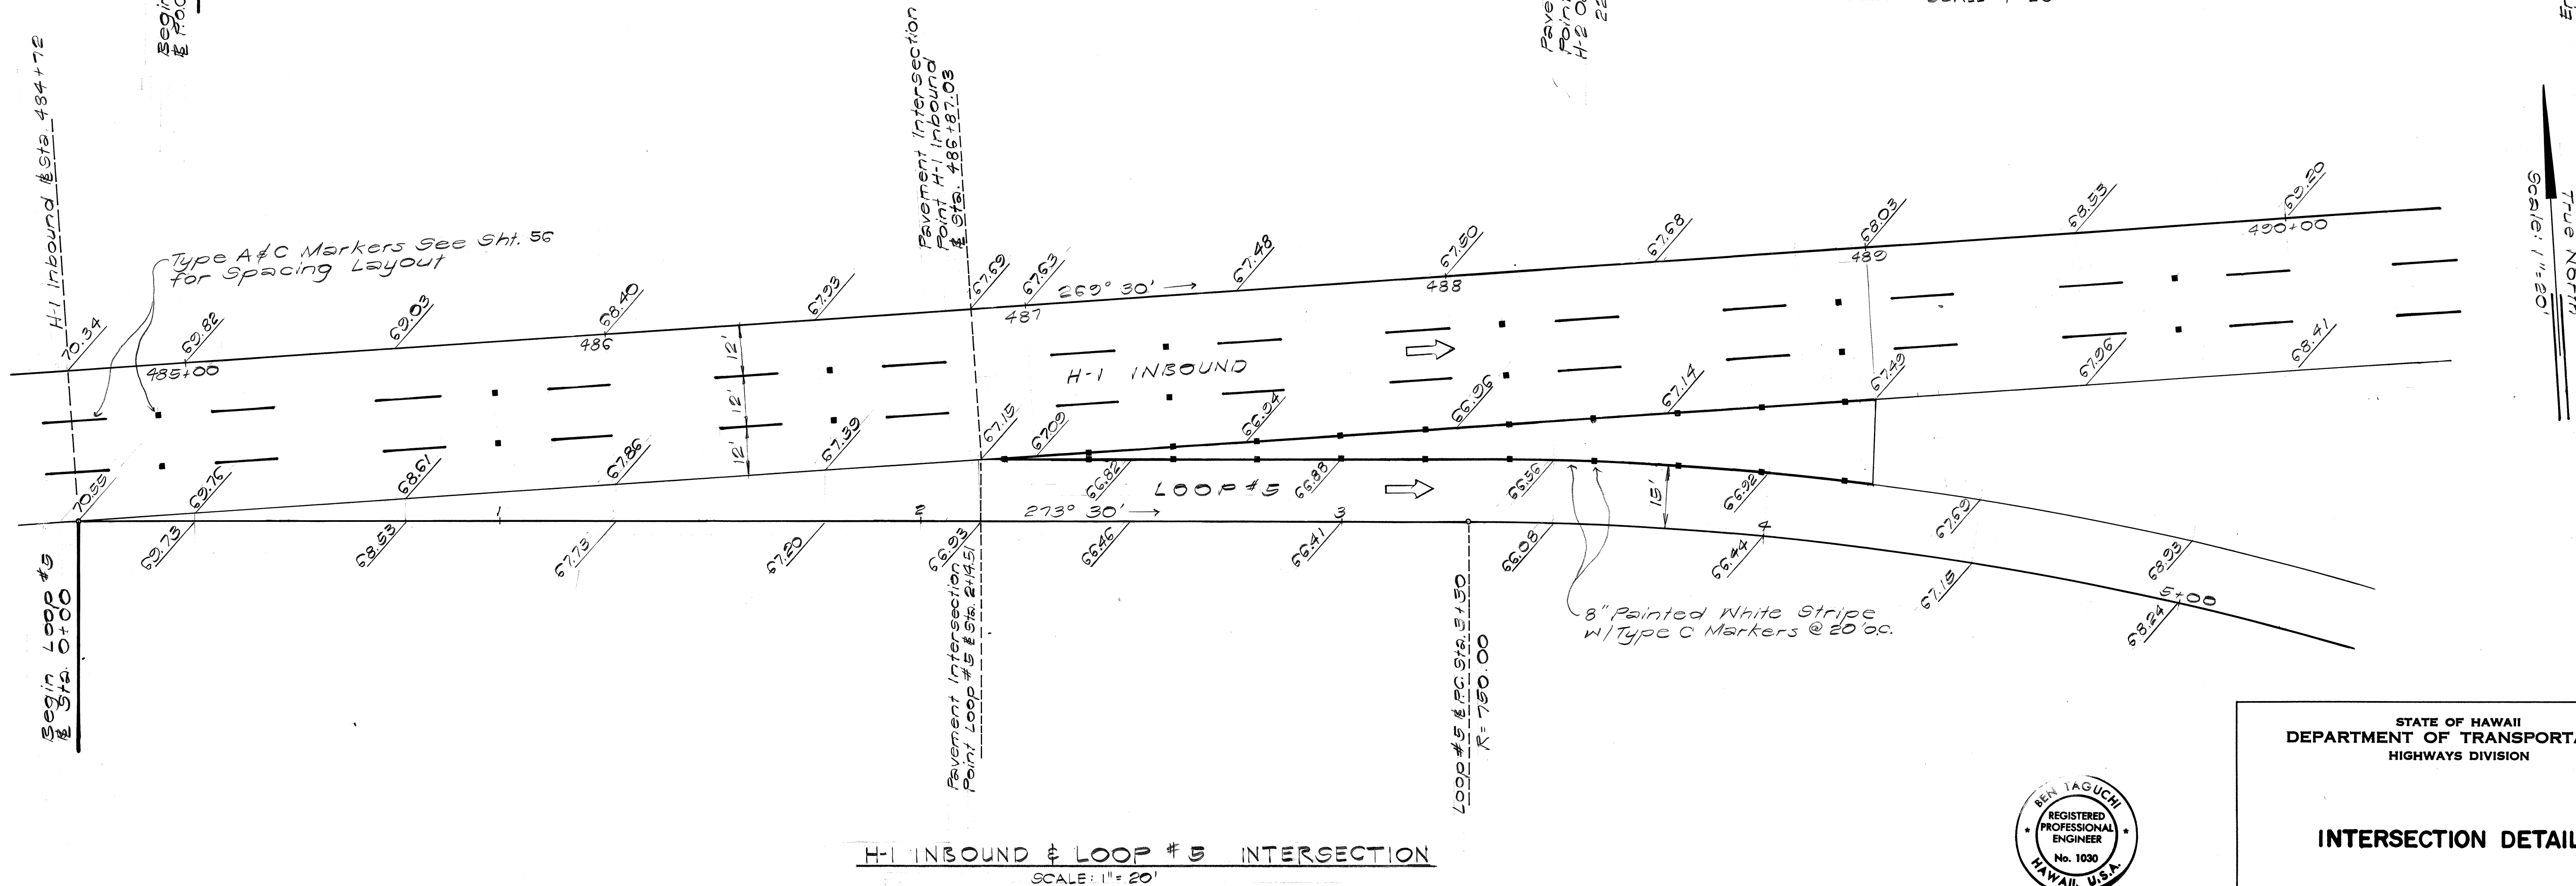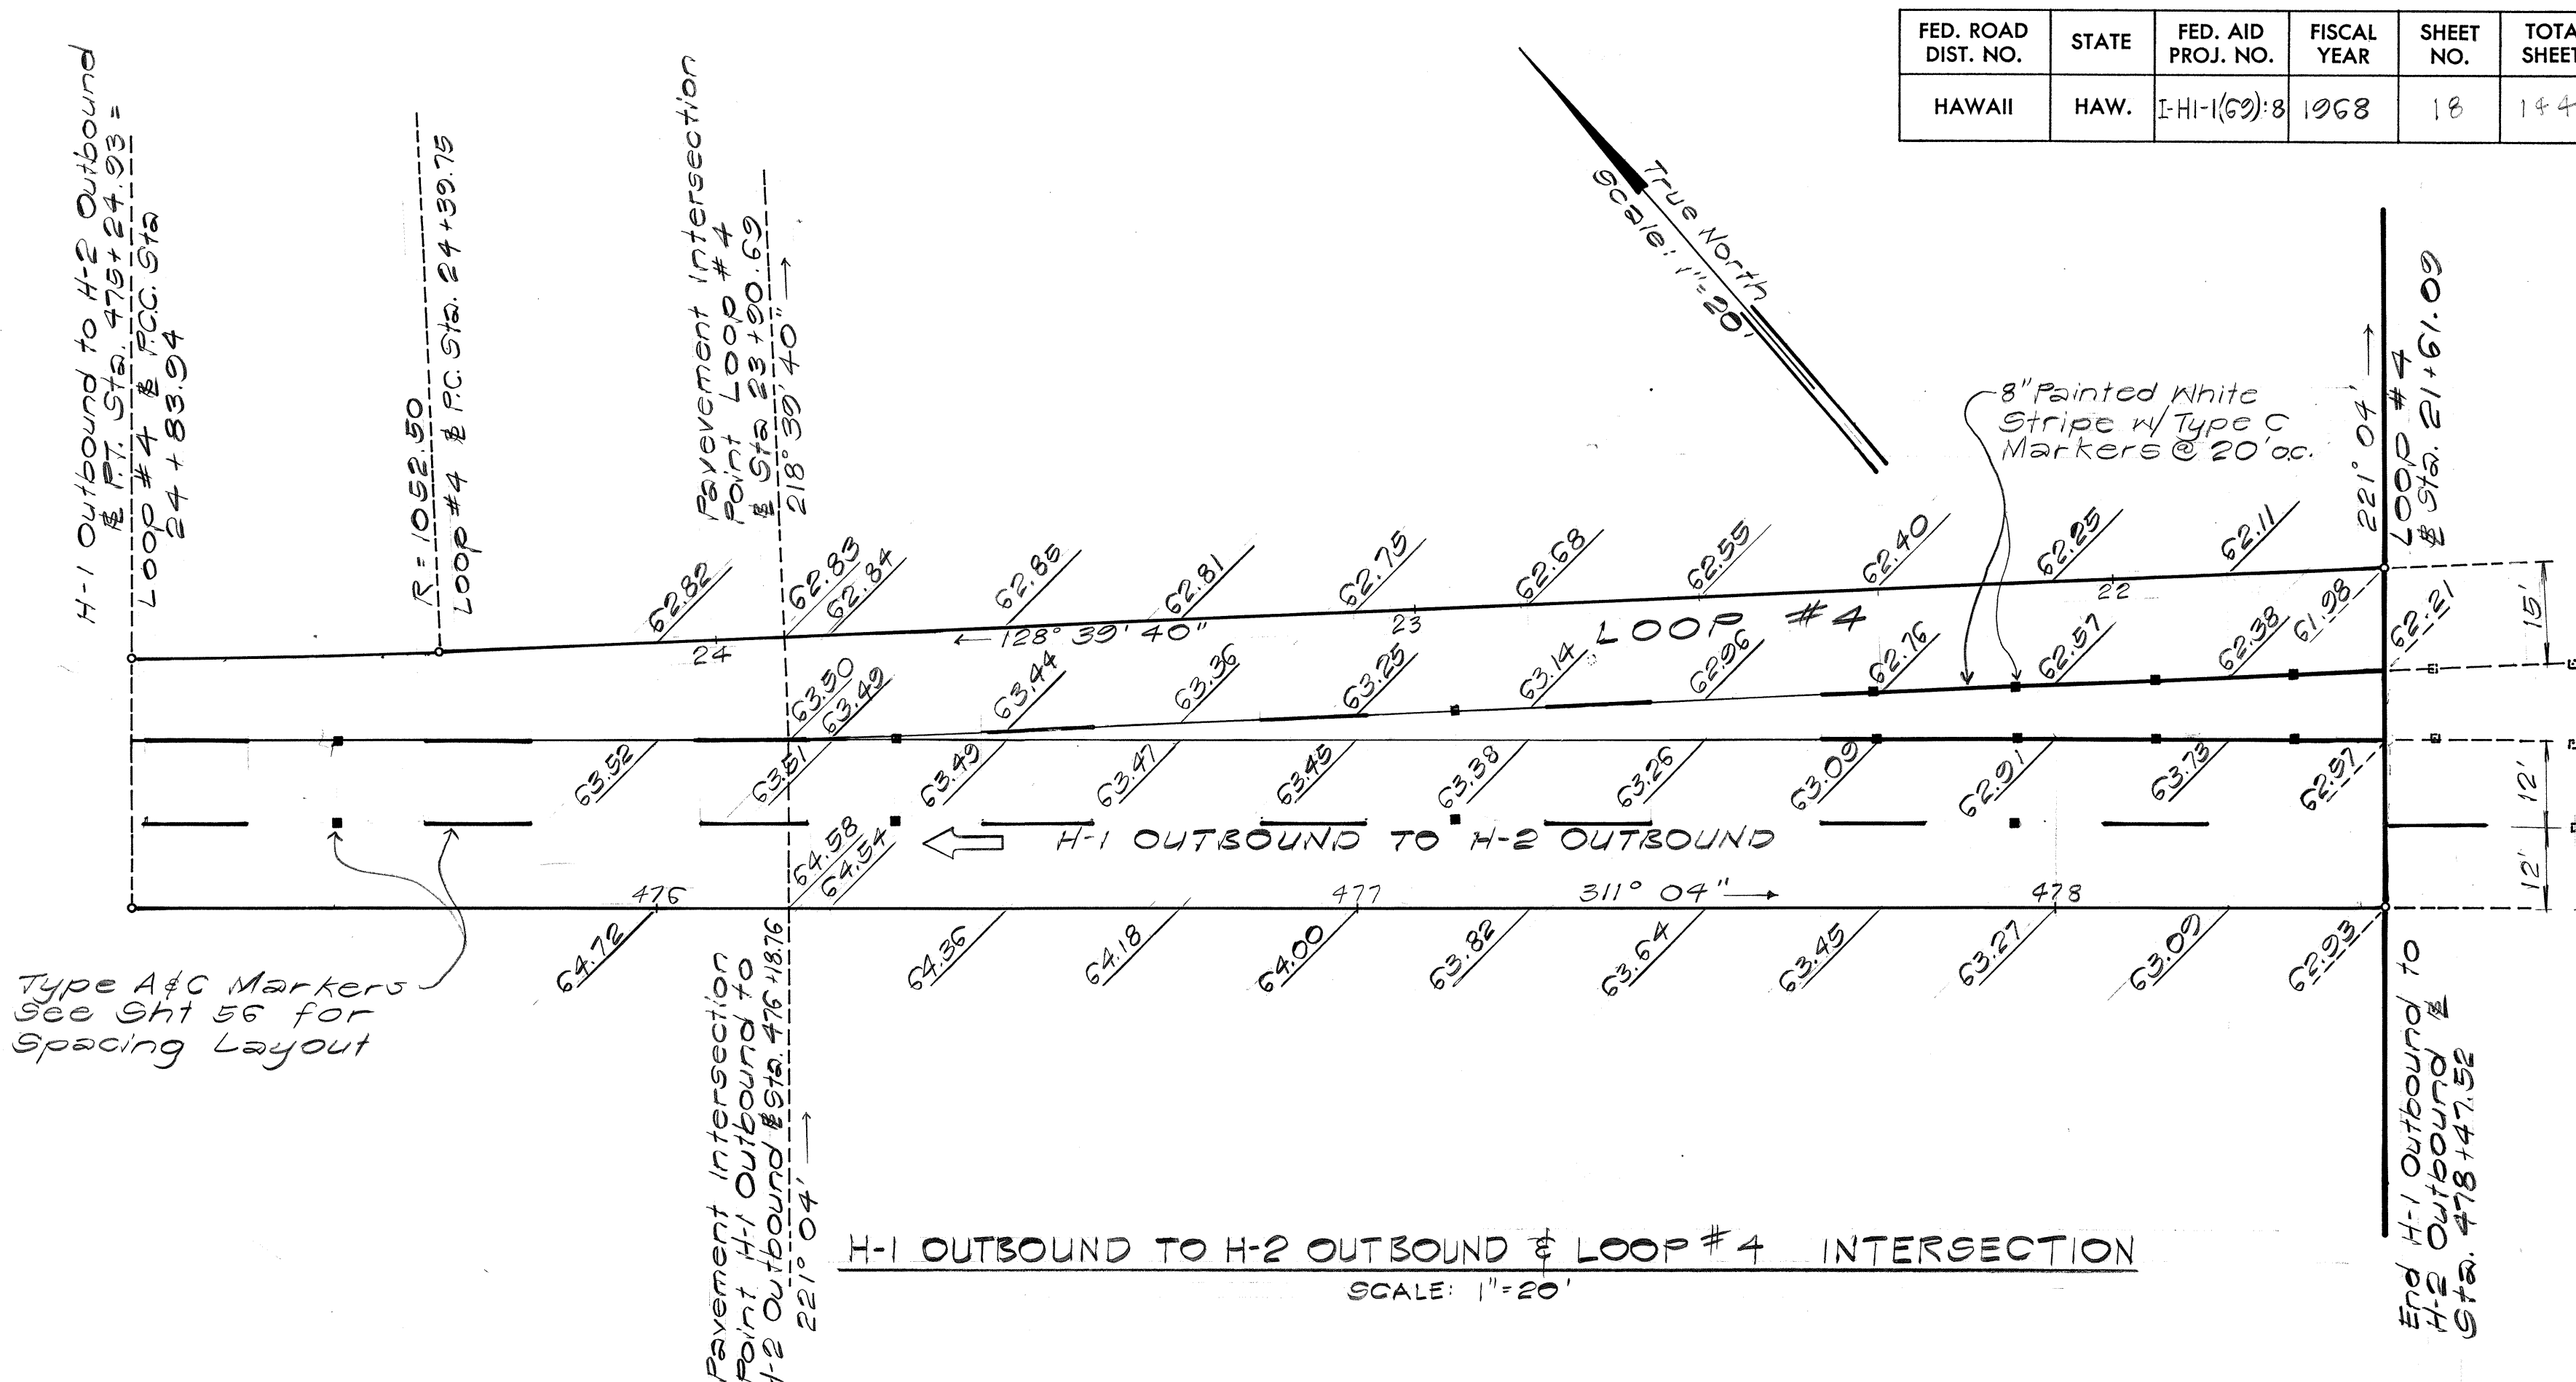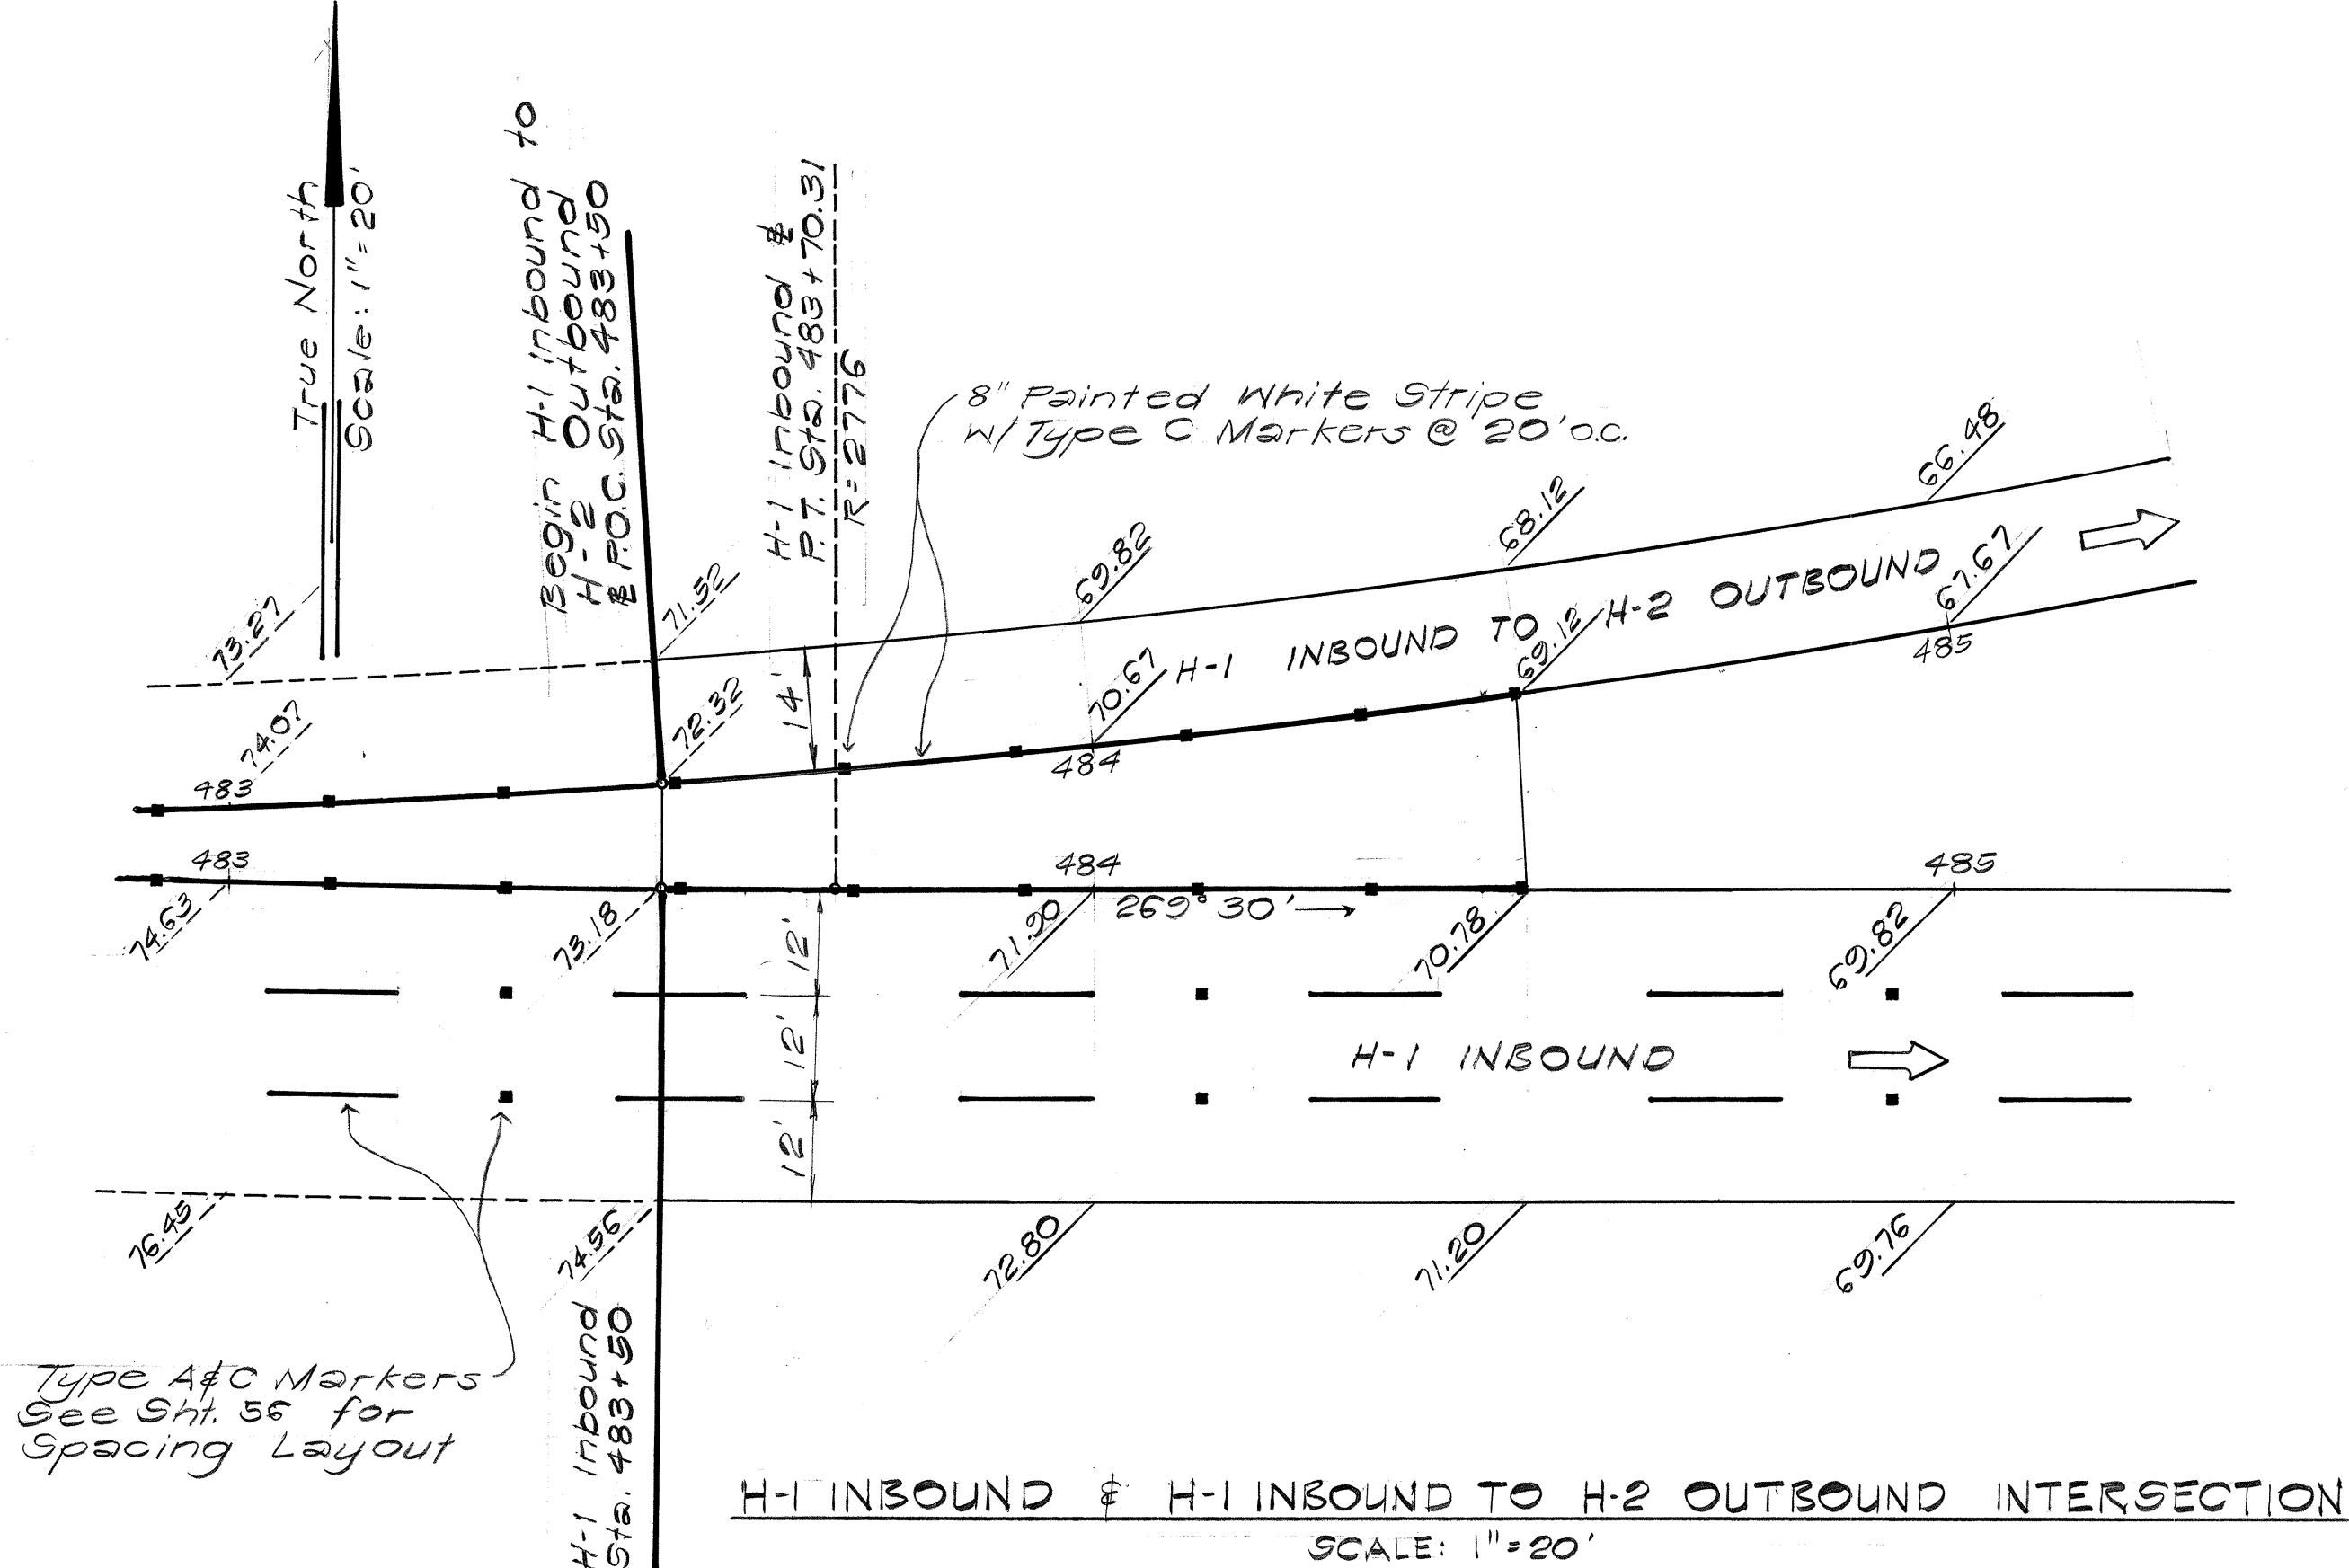

THIS WORK WAS PREPARED BY ME
OR UNDER MY SUPERVISION.
Ben Taguchi

STATE OF HAWAII
DEPARTMENT OF TRANSPORTATION
HIGHWAYS DIVISION

INTERSECTION DETAILS

WAIAWA INTERCHANGE
F.A.I. Proj. No. I-HI-1(69)8

Scale: As Shown Date: OCT. 1968

SHEET No. 2 OF 2 SHEETS