


Borings No. B-31 & B-32 on this sheet are the only borings within the limits of this project.

FED. ROAD DIST. NO.	STATE	FED. AID PROJ. NO.	FISCAL YEAR	SHEET NO.	TOTAL SHEETS
HAWAII	HAW.	I-HI-1(64)-12, Unit 2	1969	11	128
		I-HI-1(16)N1			


B-31

Sta. 101+86
3' Offset Left

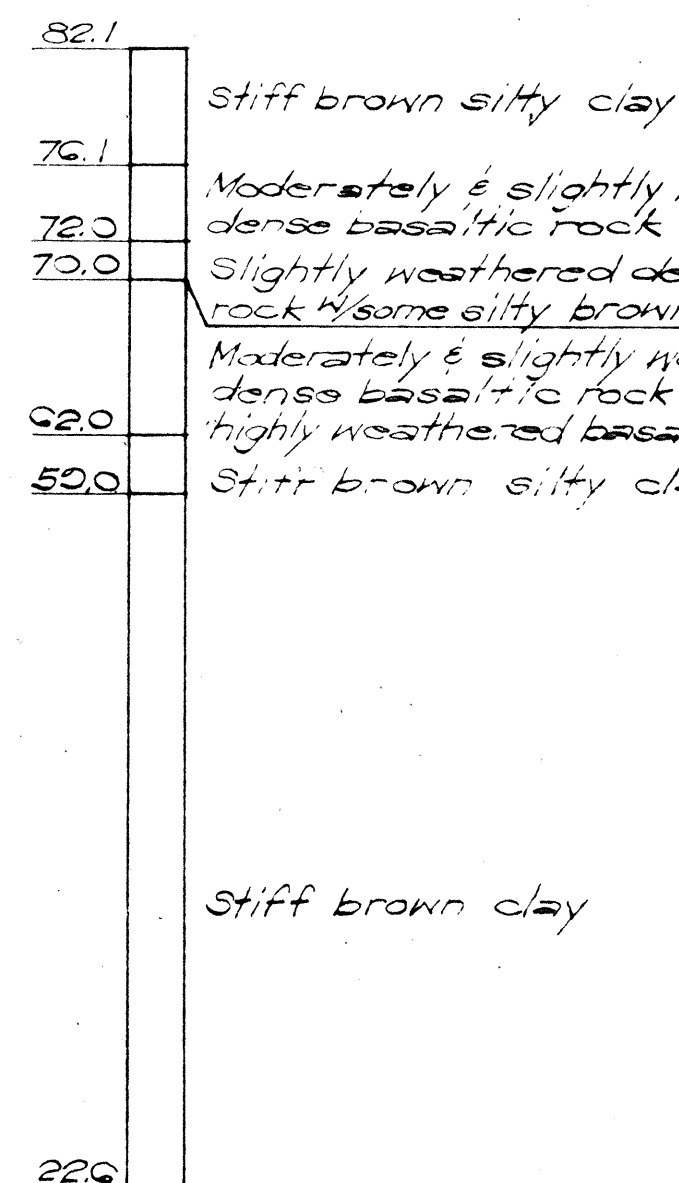


B-32

Sta. 103+76
20' Offset Left

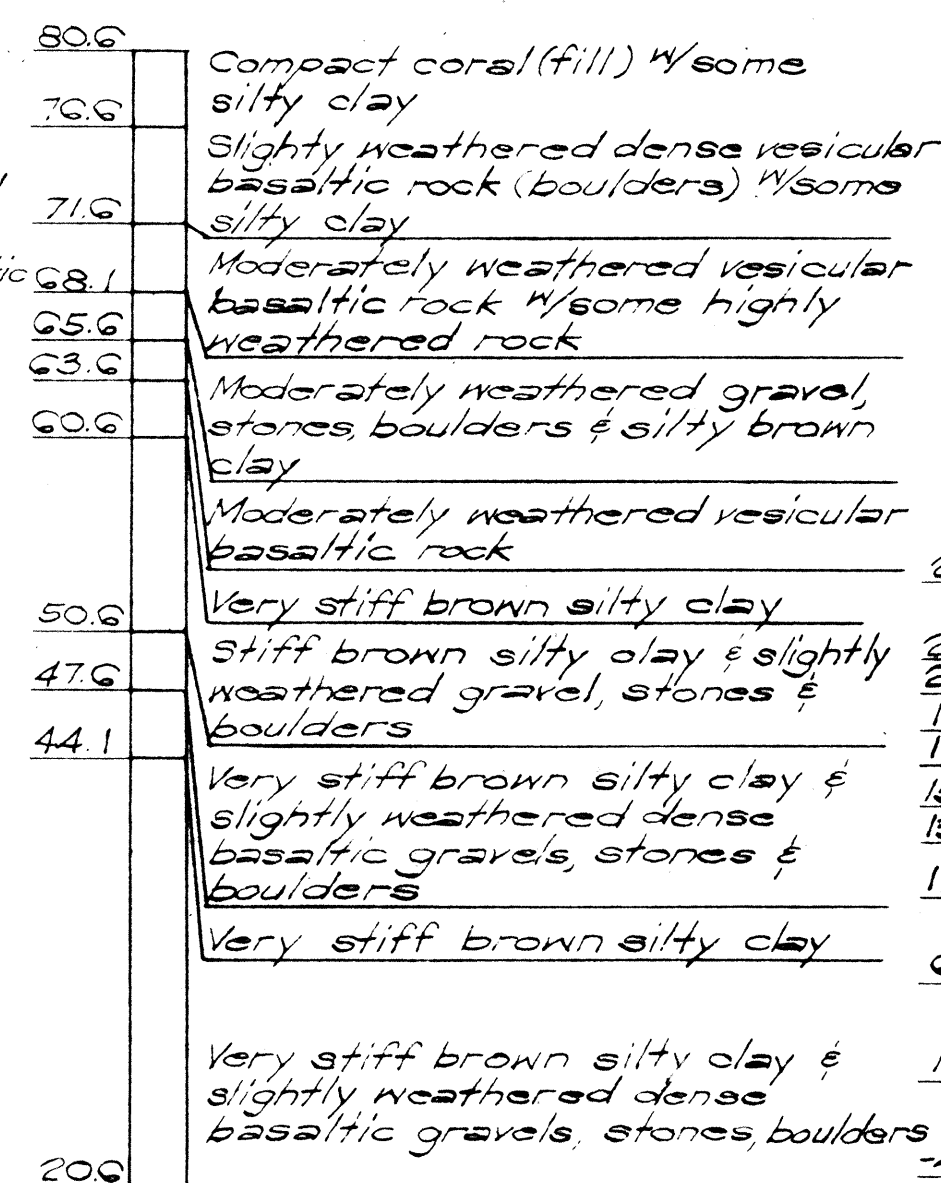


B-1 A

Sta. 103+28

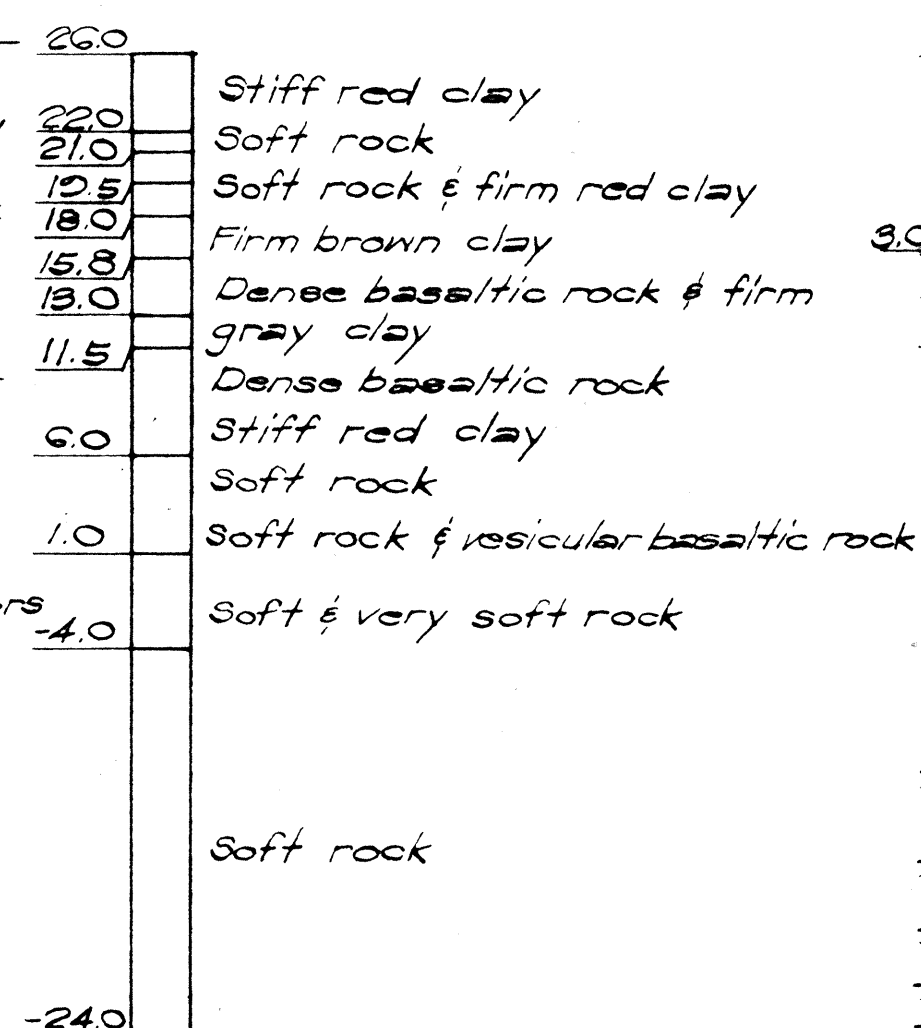


B-2 A

Sta. 114+04

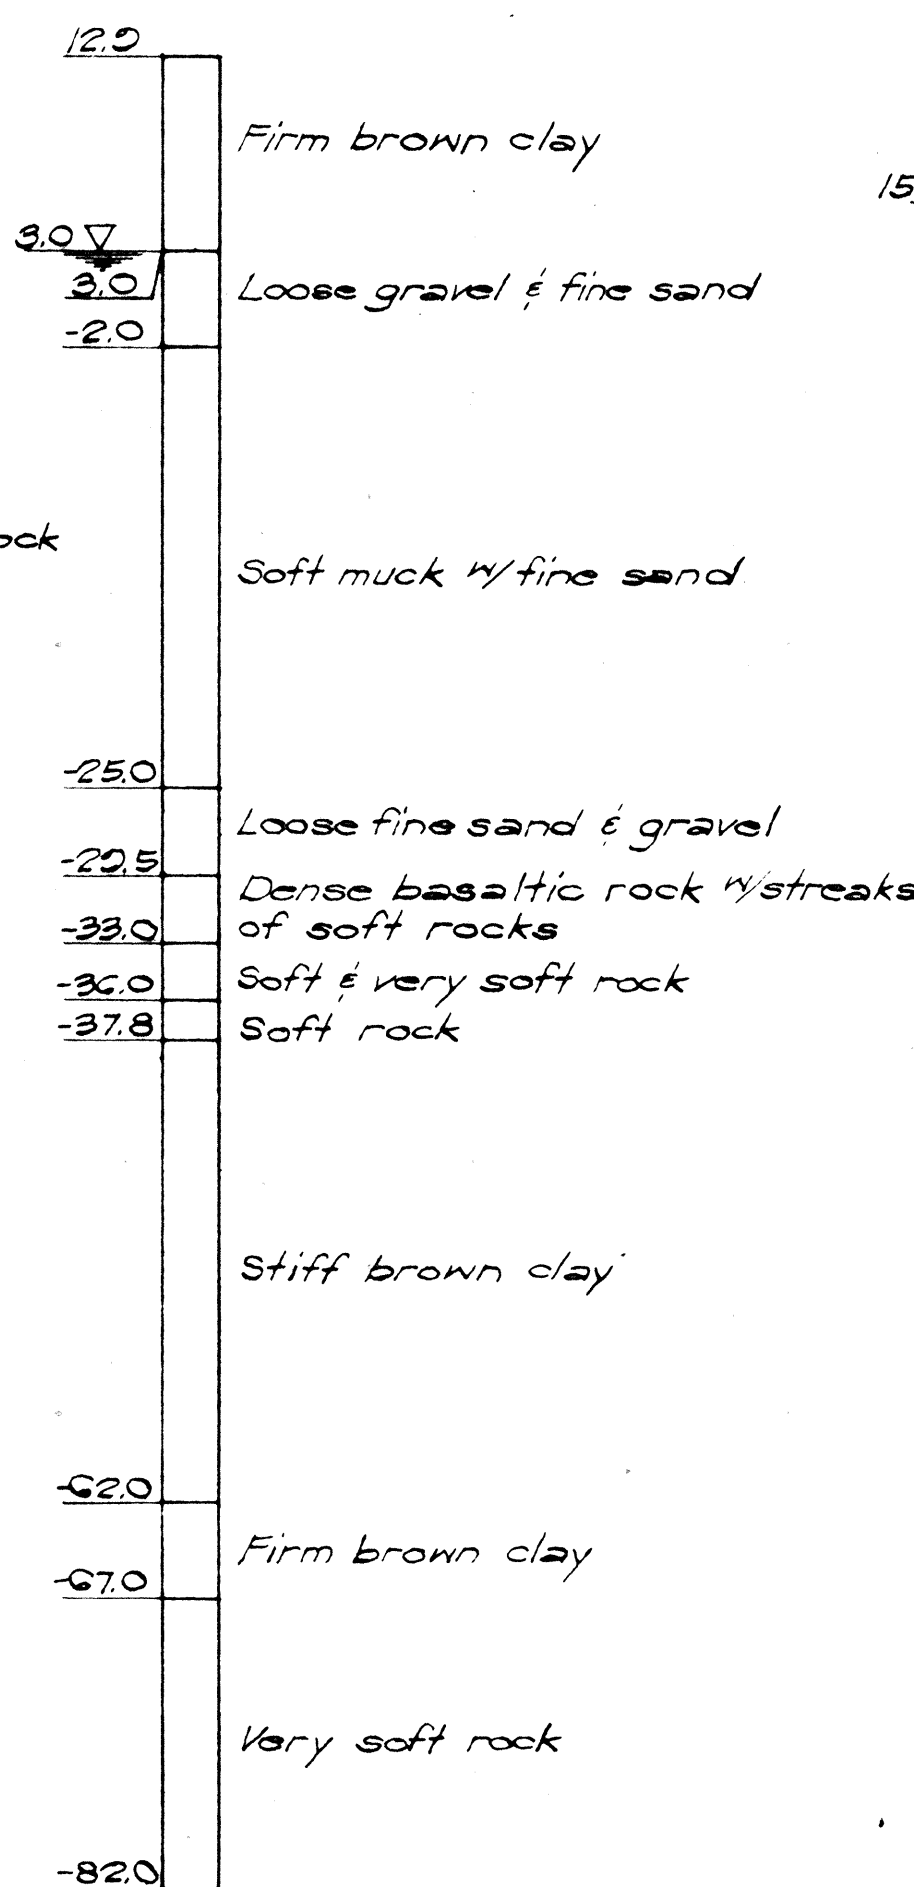


B-3 A

Sta. 121+26

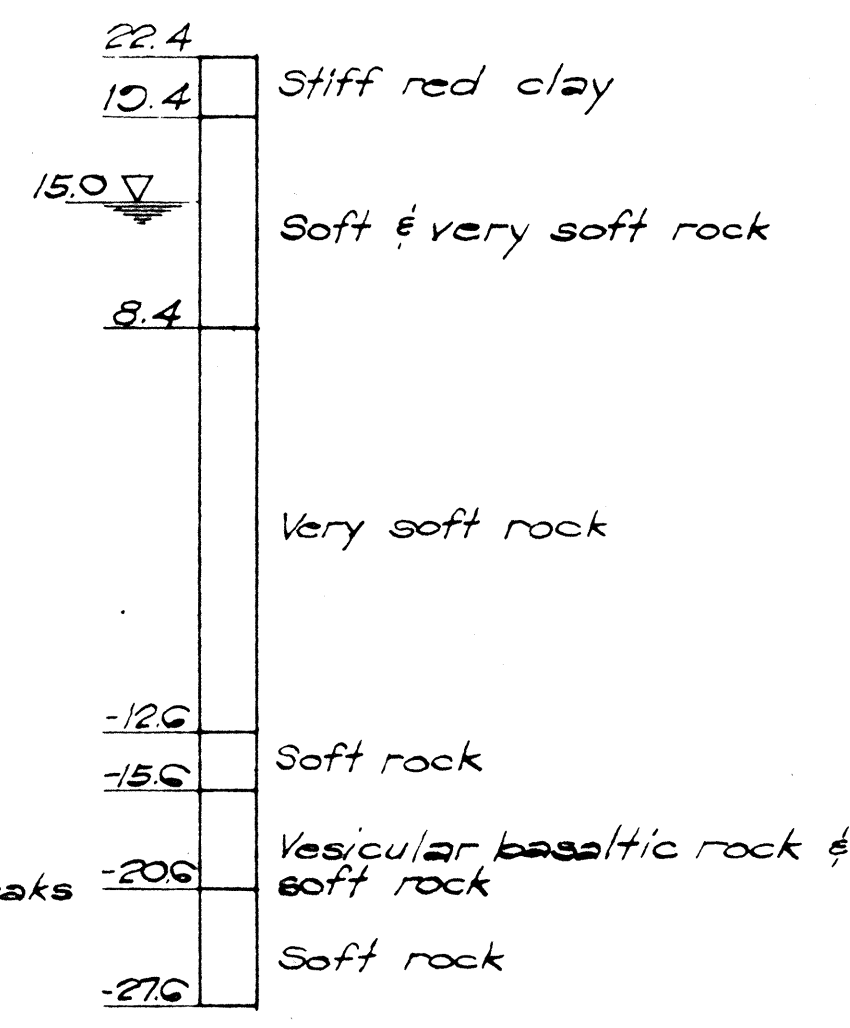


B-4 A

Sta. 100+44
50' Offset Right

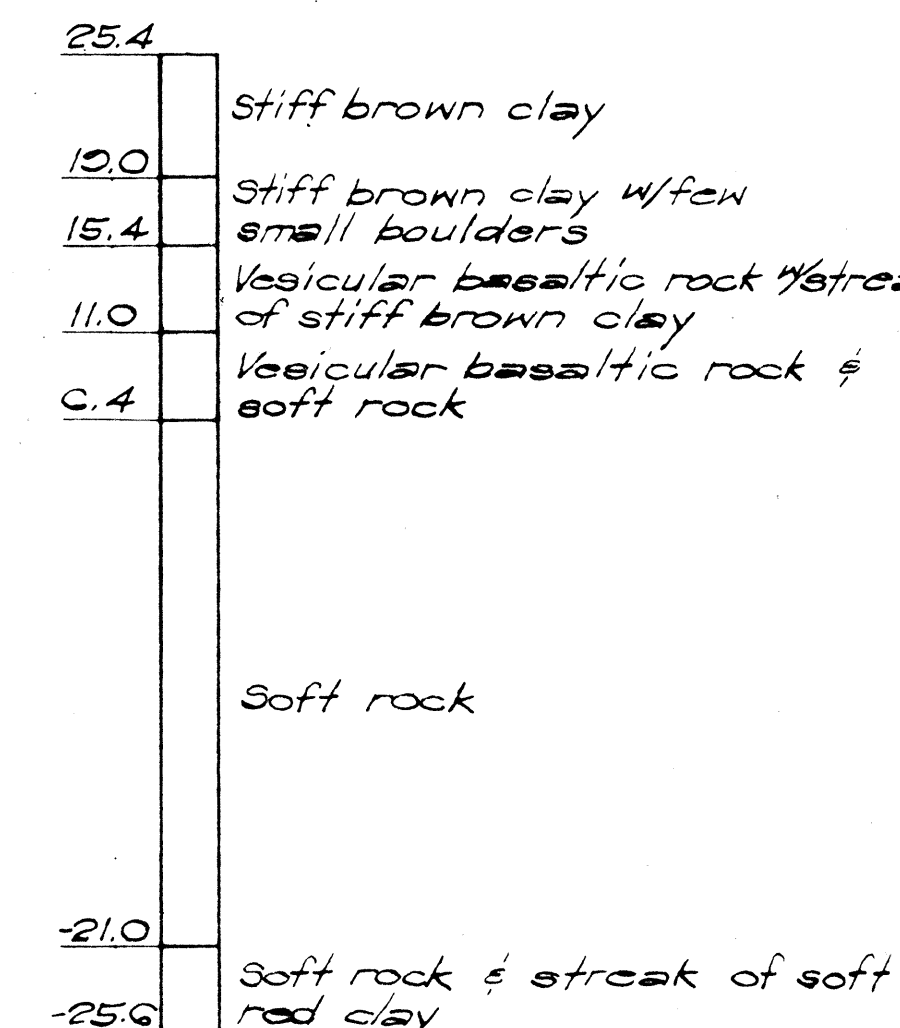



B-5 A

Sta. 118+26
60' Offset Left

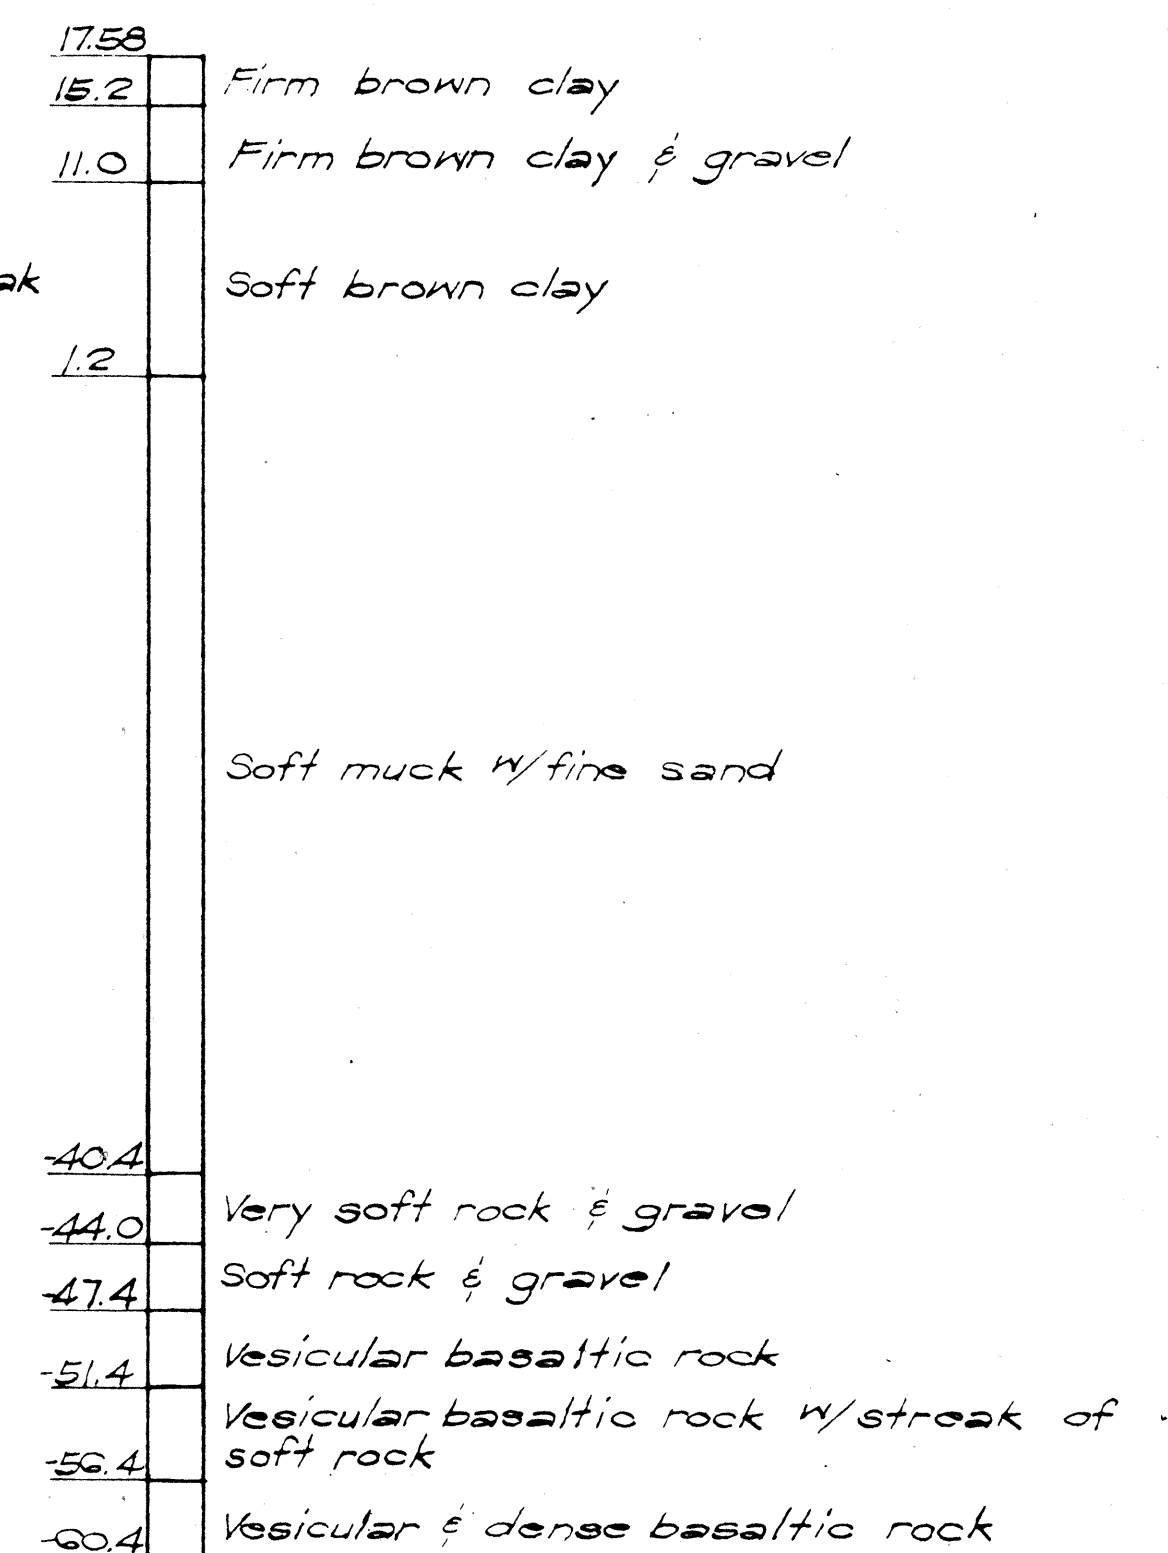

B-34

Sta. 105+20

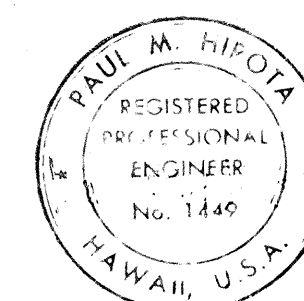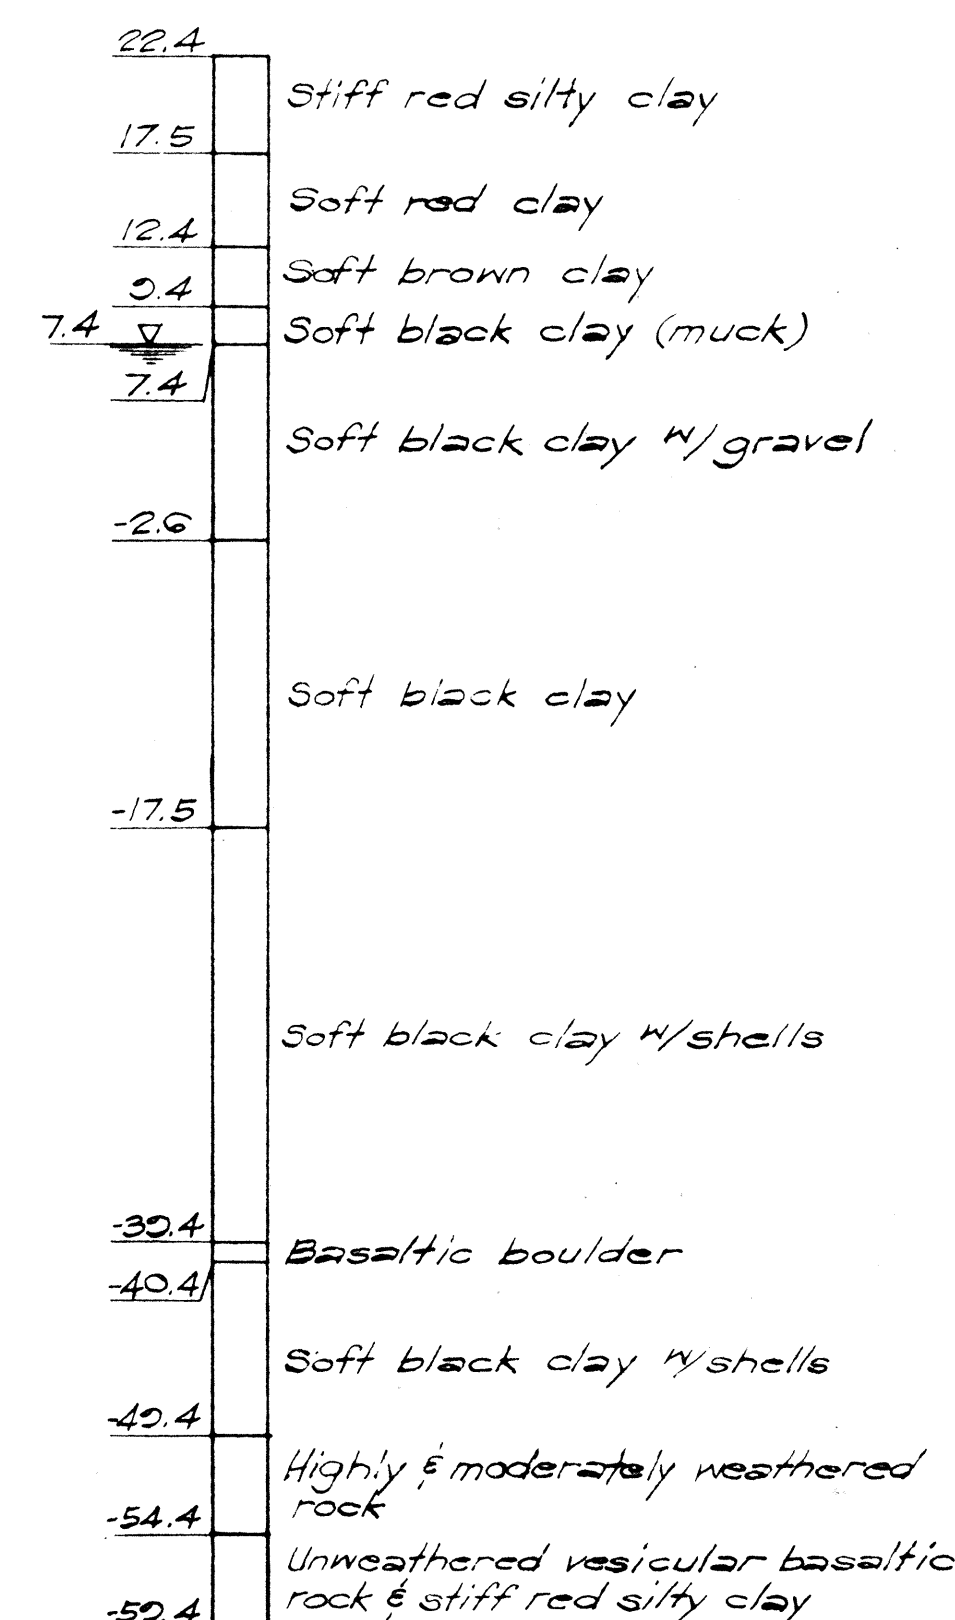

THIS WORK WAS PREPARED BY ME OR UNDER MY SUPERVISION.

STATE OF HAWAII
DEPARTMENT OF TRANSPORTATION
HIGHWAYS DIVISION


BORING LOGS

INTERSTATE ROUTE H-1
PROJ. NO. I-HI-1(64)-12,
Unit 2


Scale: 1"=10' Date: 8/10/68

SHEET No. 1 OF 2 SHEETS

FED. ROAD DIST. NO.	STATE	FED. AID PROJ. NO.	FISCAL YEAR	SHEET NO.	TOTAL SHEETS
HAWAII	HAW.	I-HI-1(G4)12 Unit 2	1969	12	128
I-HI-1(G4)11					

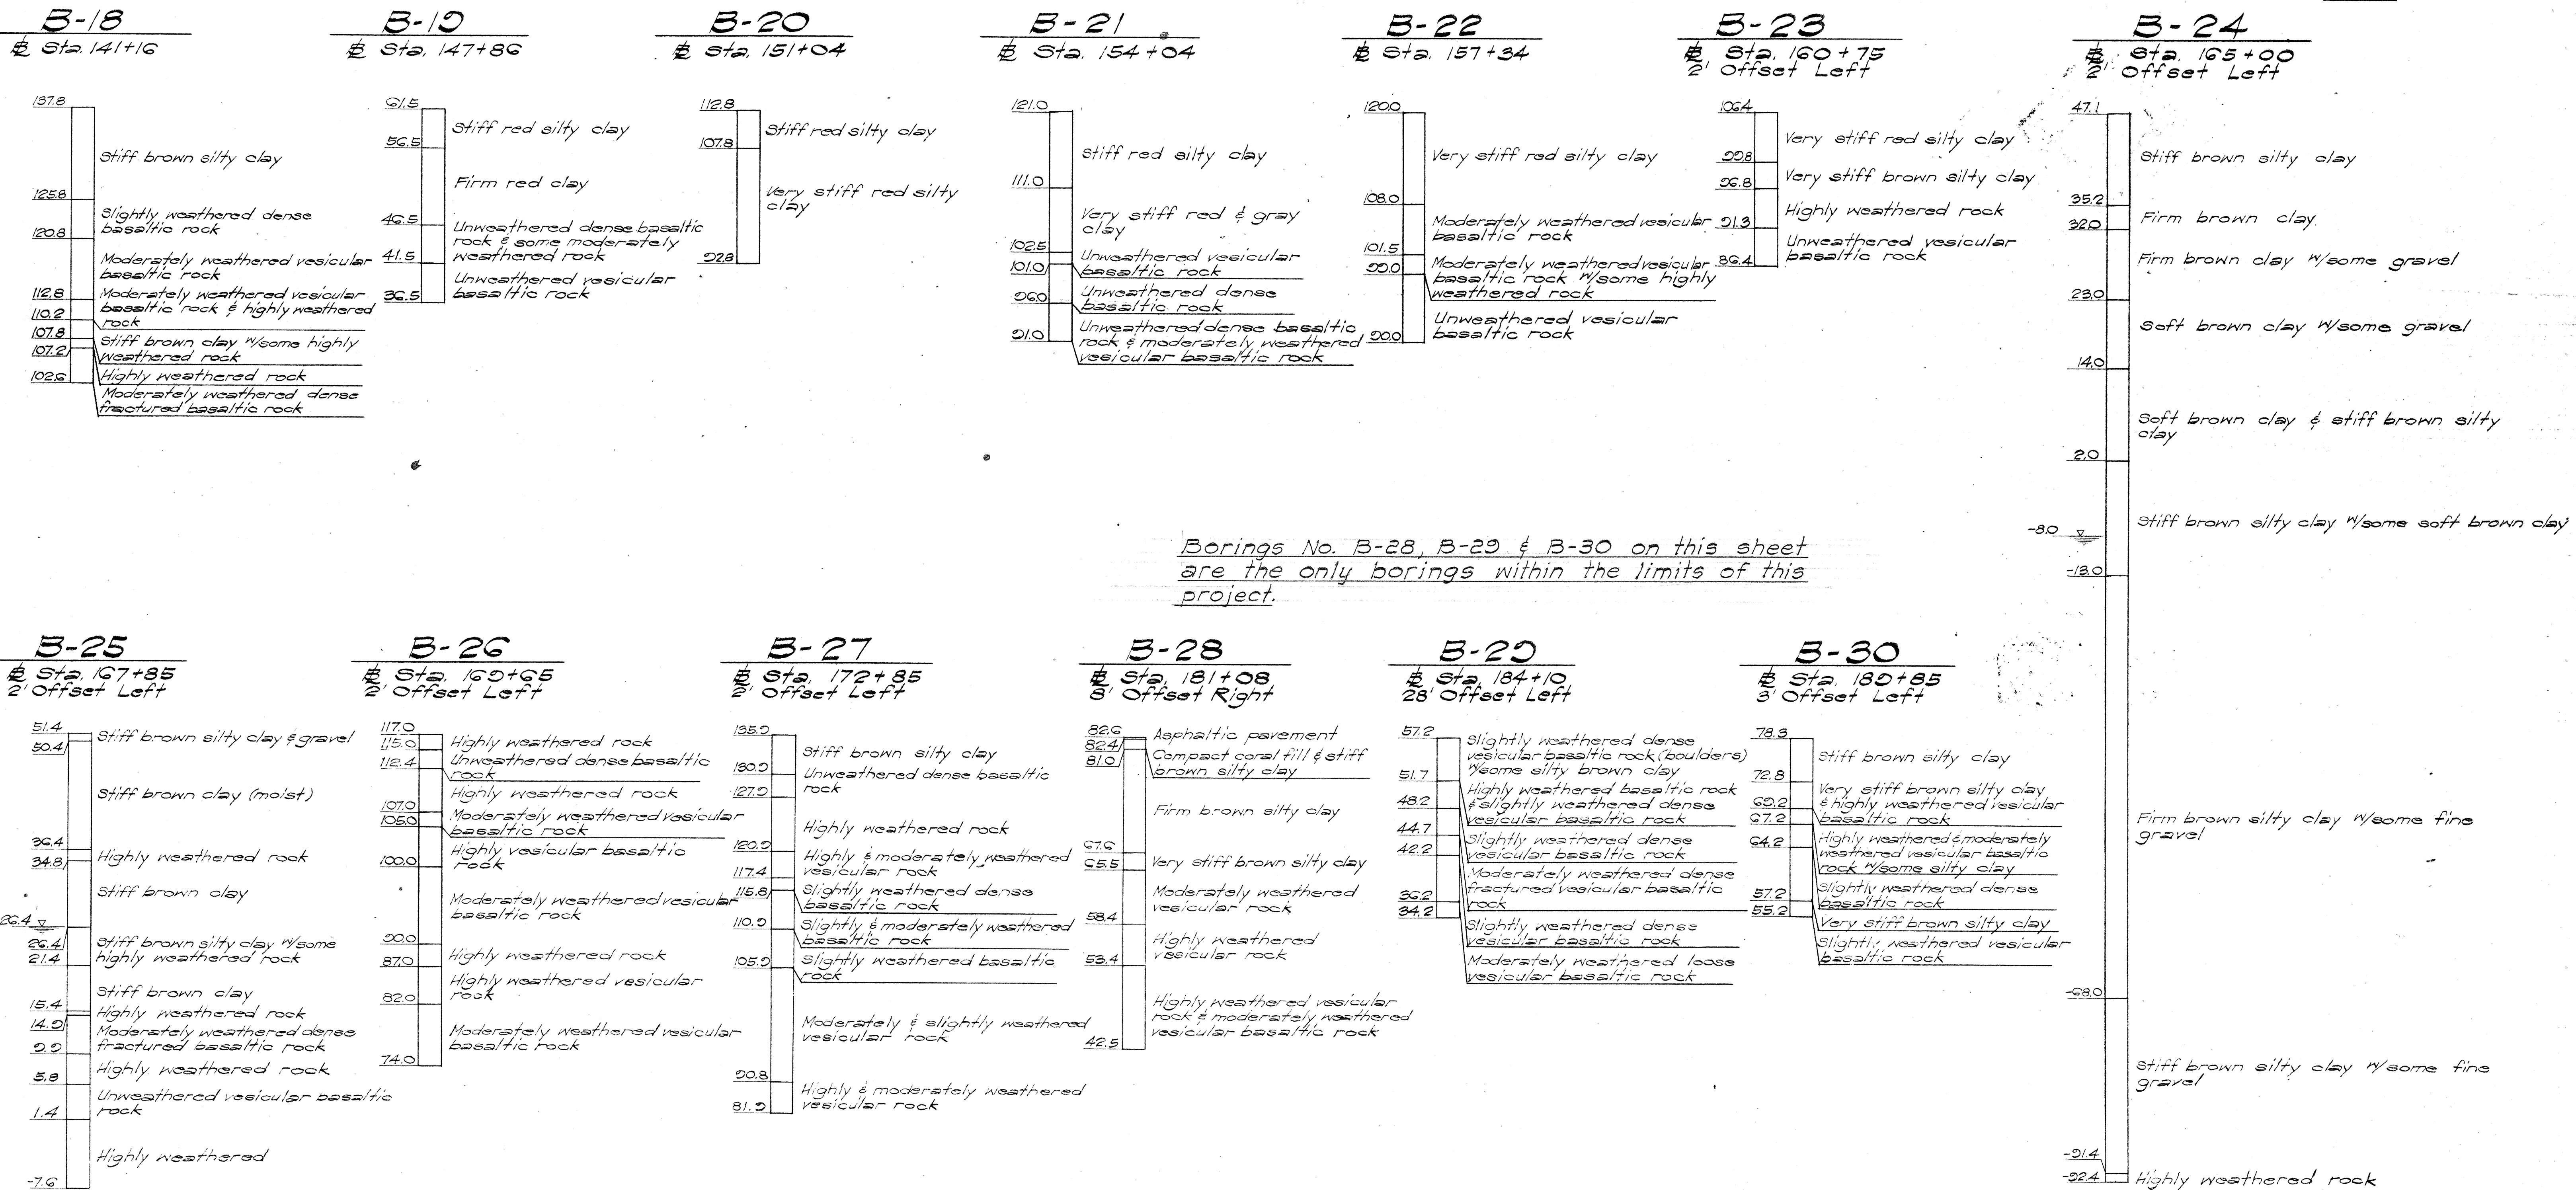

DATE	...
SYMBOLS	...
PLAN	...
NOTES	...
BY	...
NO.	...

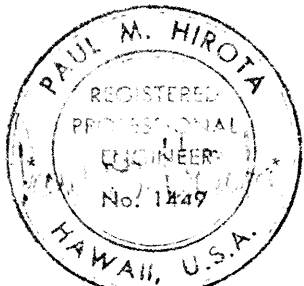

THIS WORK WAS PREPARED BY ME OR UNDER MY SUPERVISION.

STATE OF HAWAII
DEPARTMENT OF TRANSPORTATION
HIGHWAYS DIVISION

BORING LOGS

INTERSTATE ROUTE H-1
PROJ. NO. I-HI-1 (G4)12,
Unit 2

Scale: 1" = 10' Date: 8/12/68

SHEET No. 2 OF 2 SHEETS