
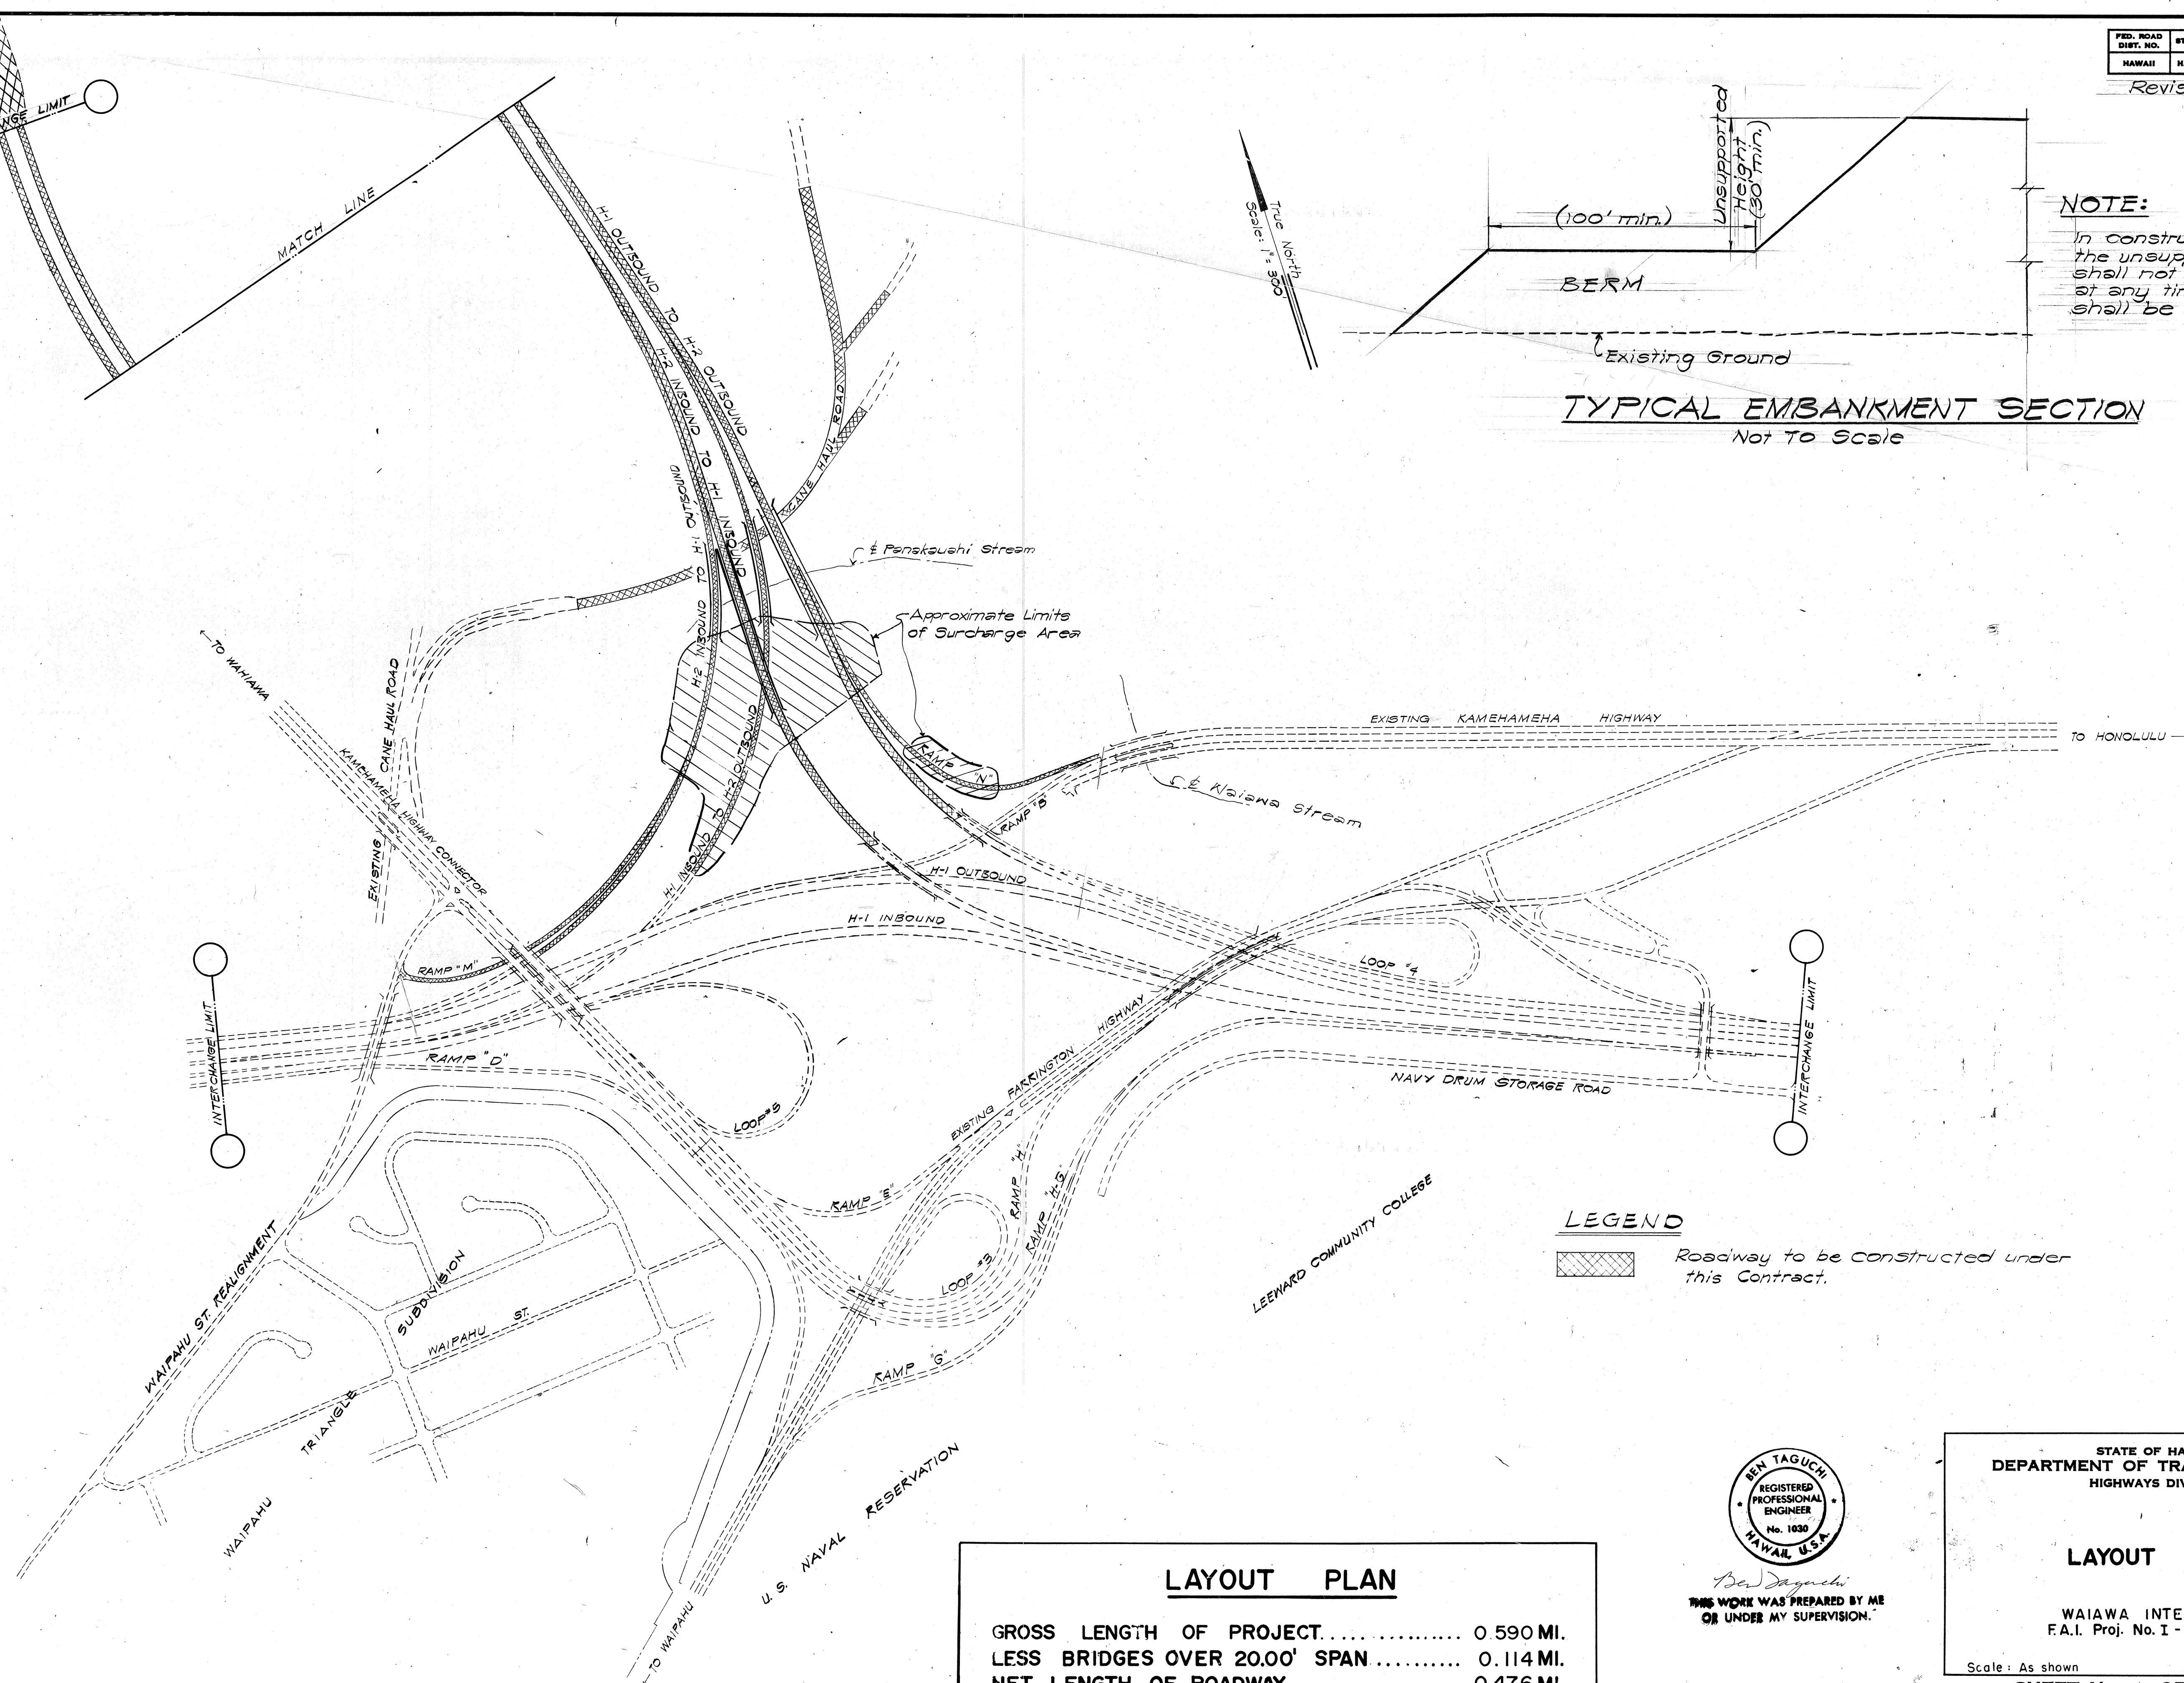



Revised: 12/15/69
1/7/70

TYPICAL EMBANKMENT SECTION
Not To Scale

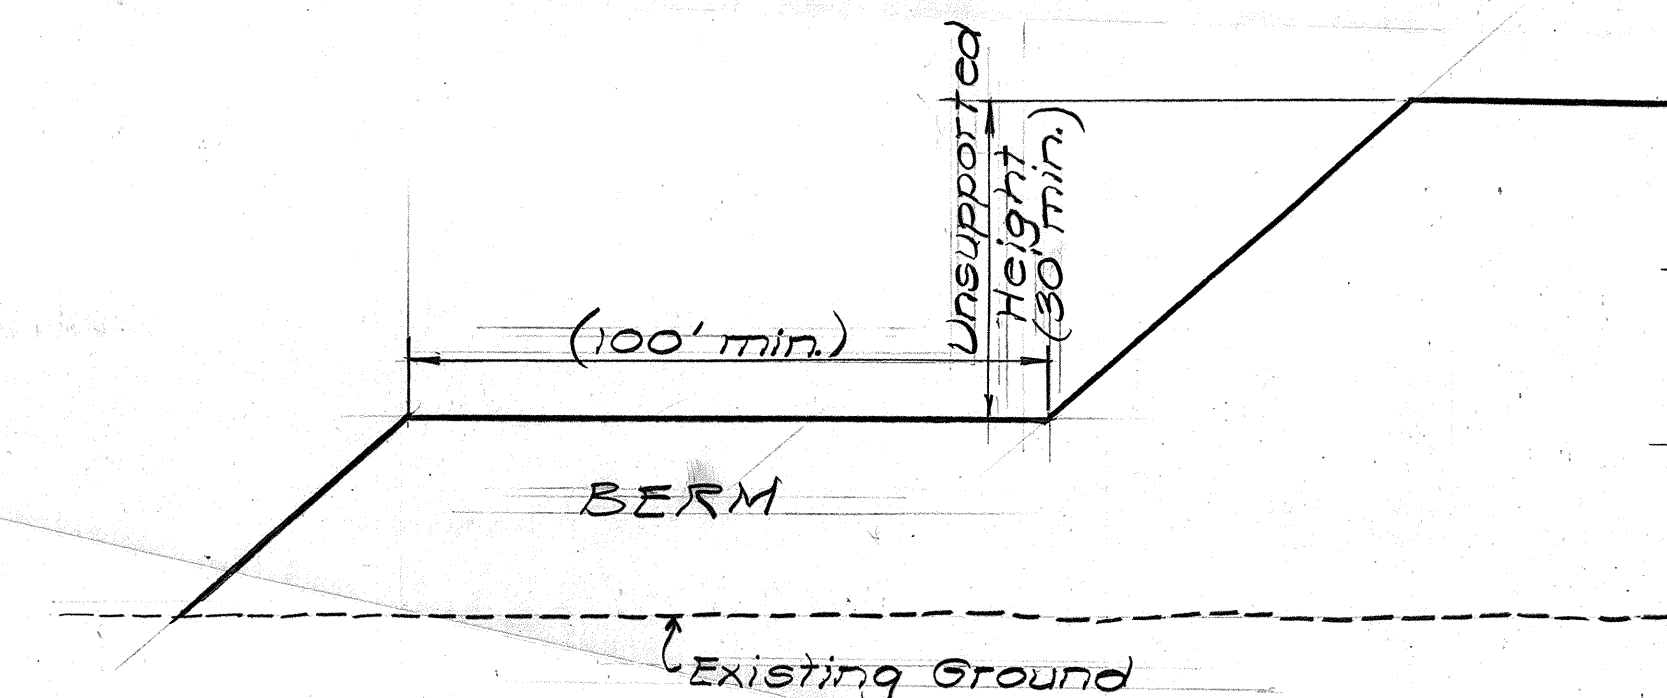

LAYOUT PLAN

GROSS LENGTH OF PROJECT.....	0.590 MI.
LESS BRIDGES OVER 20.00' SPAN	0.114 MI.
NET LENGTH OF ROADWAY.....	0.476 MI.

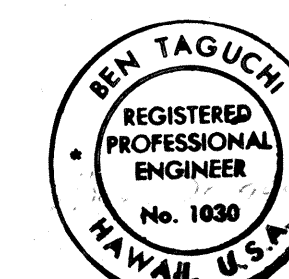

Bert Jagerich
THIS WORK WAS PREPARED BY ME
OR UNDER MY SUPERVISION.

STATE OF HAWAII
DEPARTMENT OF TRANSPORTATION
HIGHWAYS DIVISION

LAYOUT PLAN

WAIAWA INTERCHANGE
F.A.I. Proj. No. I - HI - I(75):8

Scale : As shown Date: JUNE, 1969

SHEET No. | OF | SHEETS