



FED. ROAD DIST. NO.	STATE	FED. AID PROJ. NO.	FISCAL YEAR	SHEET NO.	TOTAL SHEETS
HAWAII	HAW.	I-HI-1(77)-13	1969	134	154

TRUE NORTH
Scale: 1"=100'

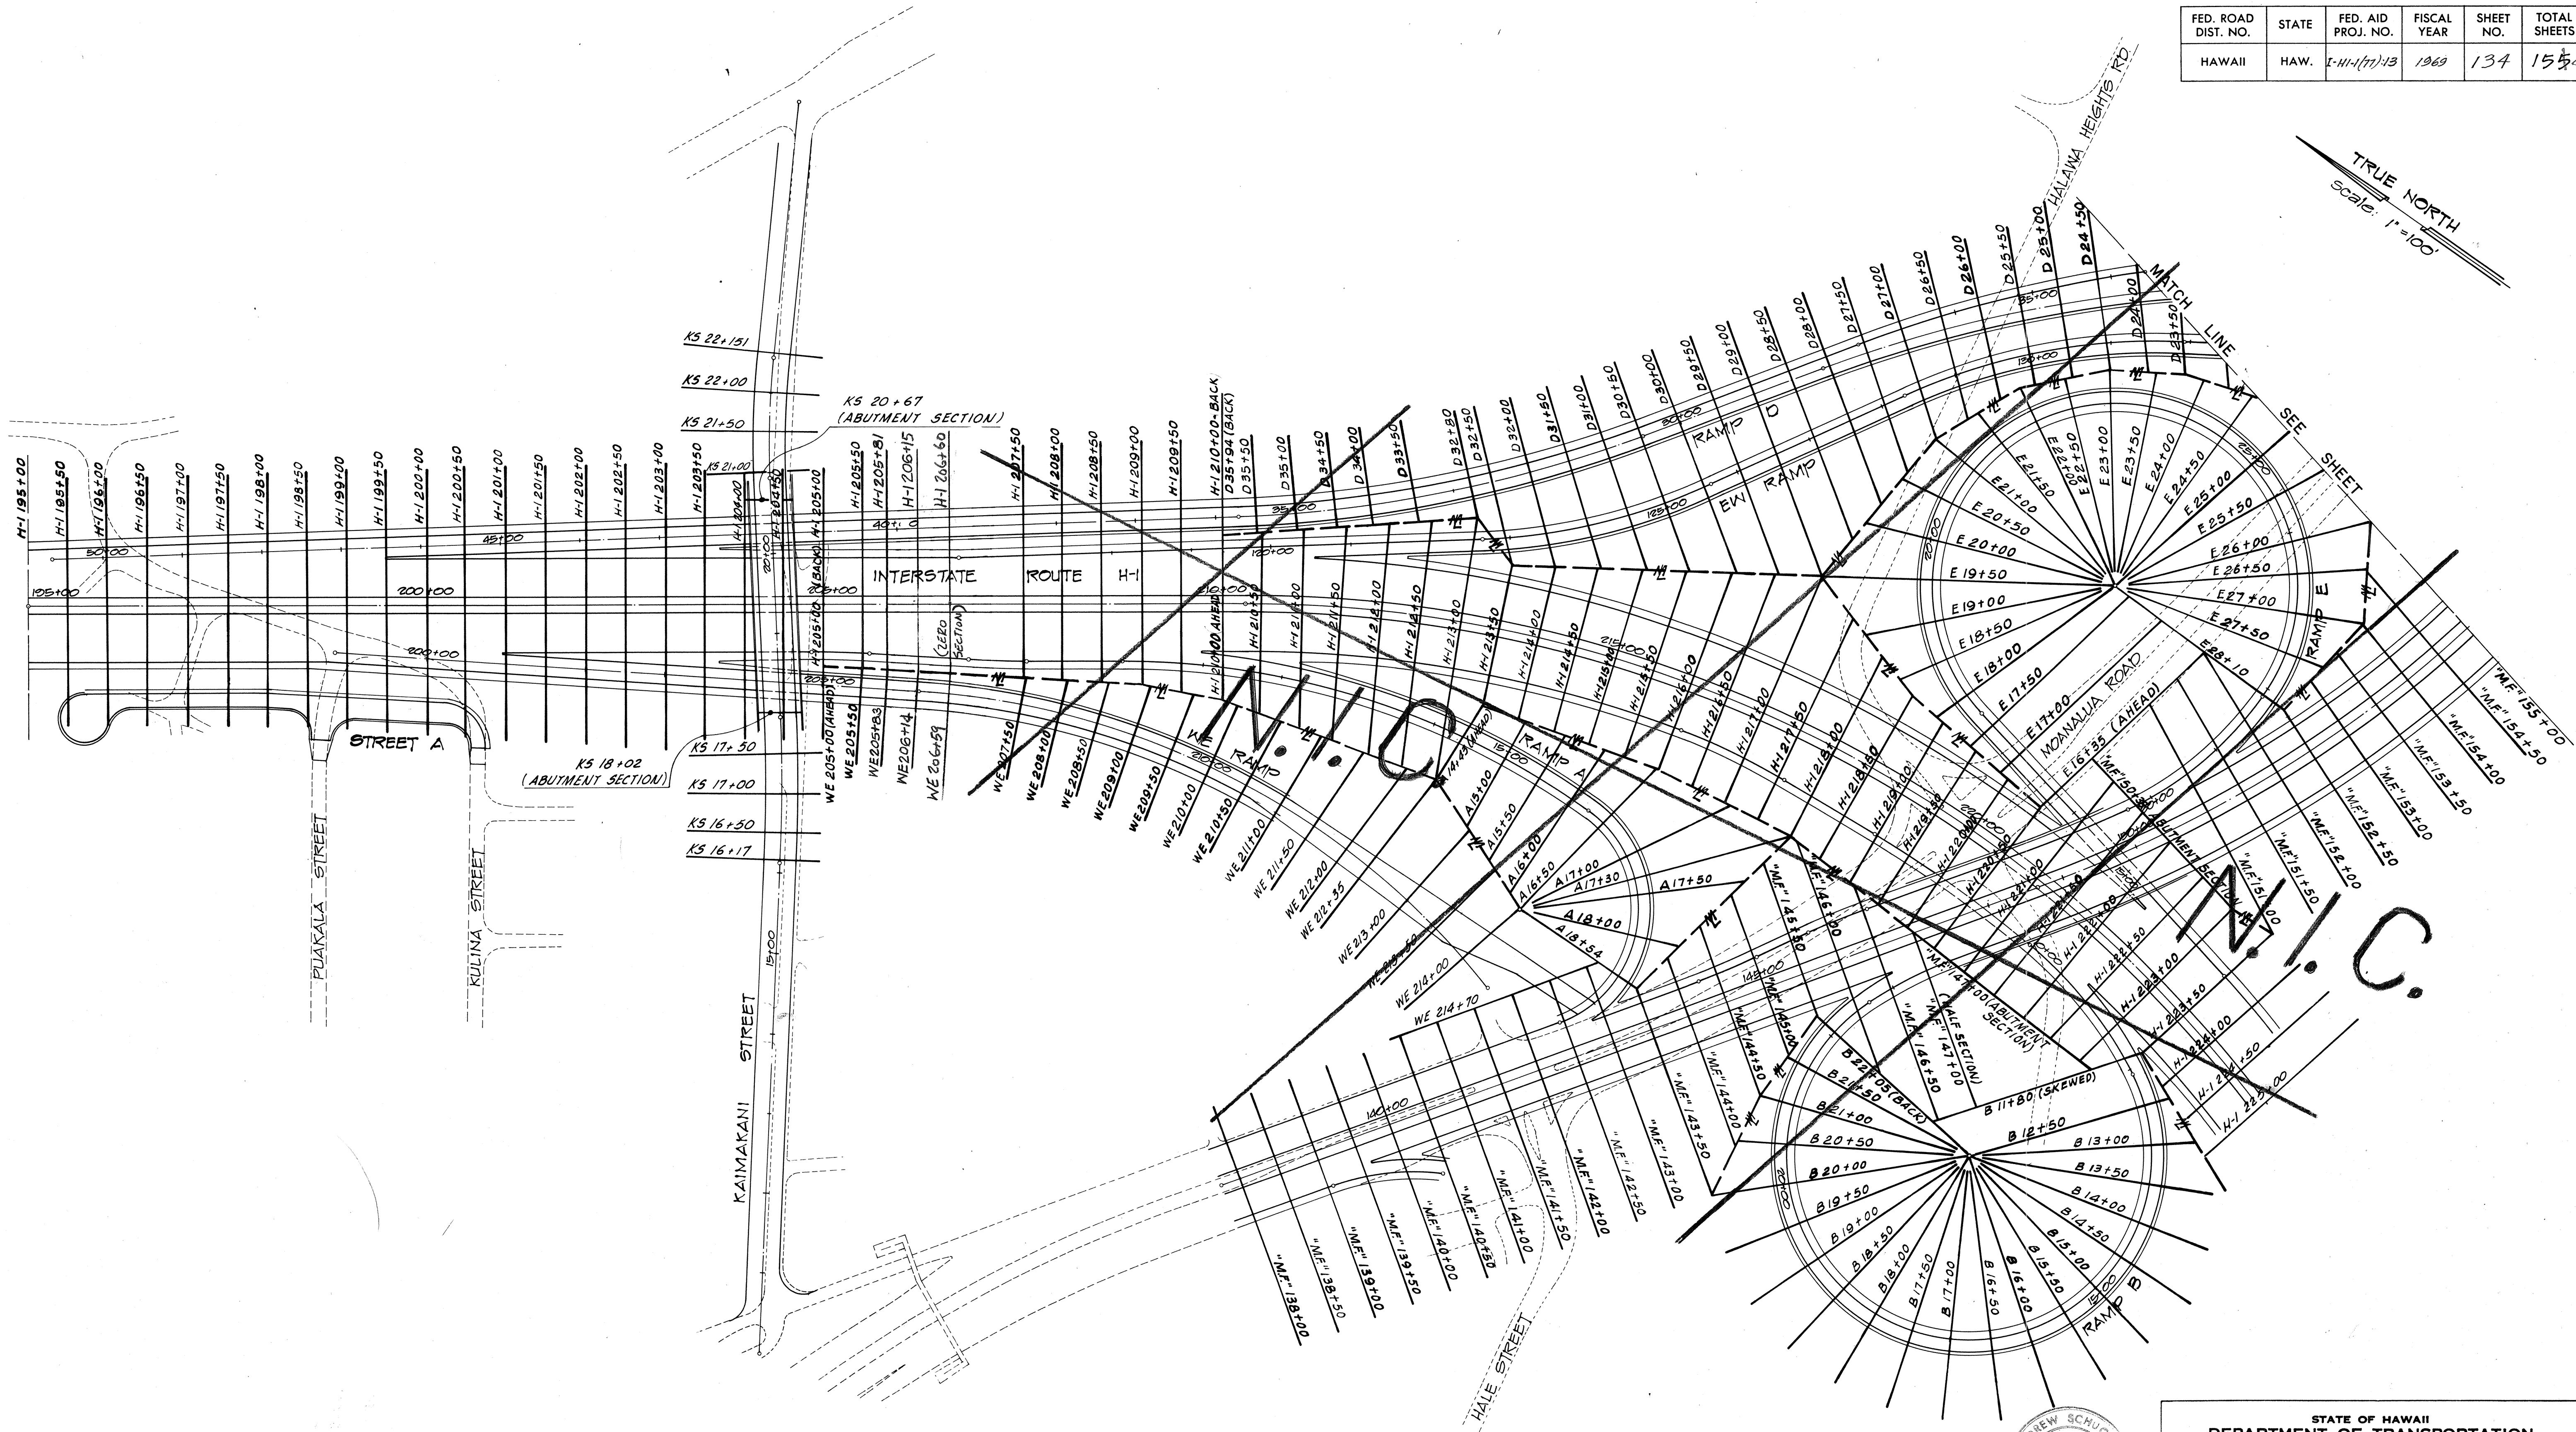

ORIGINAL	DATE
PLAN	
NOTE BOOK	
CHECKED BY	

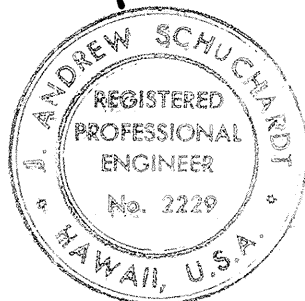

THIS WORK WAS PREPARED BY
J. Andrew Schuchardt
REGISTERED PROFESSIONAL ENGINEER
No. 2229
HAWAII, U.S.A.

STATE OF HAWAII
DEPARTMENT OF TRANSPORTATION
HIGHWAYS DIVISION

CROSS SECTION KEY

HALAWA INTERCHANGE
PROJECT No. I-HI-1(77)-13

SCALE: 1"=100' DATE: NOV. 28, 1969

SHEET No. 1 OF 21 SHEETS

134

FED. ROAD DIST. NO.	STATE	FED. AID PROJ. NO.	FISCAL YEAR	SHEET NO.	TOTAL SHEETS
HAWAII	HAW.	I-111(77):13	1969	135	1554



ORIGINAL PLAN	SURVEY PLOTTED BY _____		DATE _____
	DRAWN BY _____		_____
	TRACED BY _____		_____
	DESIGNED BY _____		_____
	QUANTITIES BY _____		_____
No. _____	CHECKED BY _____		_____
	_____		_____



THIS WORK WAS PREPARED BY
ME OR UNDER MY SUPERVISION.
J. Arthur Schuchardt

STATE OF HAWAII
DEPARTMENT OF TRANSPORTATION
HIGHWAYS DIVISION

CROSS SECTION KEY

HALAWA INTERCHANGE
PROJECT No. I-HI-1 (77): 13

SCALE 1"=100'

DATE: NOV. 28, 1969

SHEET No. 2 OF 21 SHEETS

1 3 5