


FED. ROAD DIST. NO.	STATE	FED. AID PROJ. NO.	FISCAL YEAR	SHEET NO.	TOTAL SHEETS
HAWAII	HAW.	I-HI-1(77):13	1969	2	155

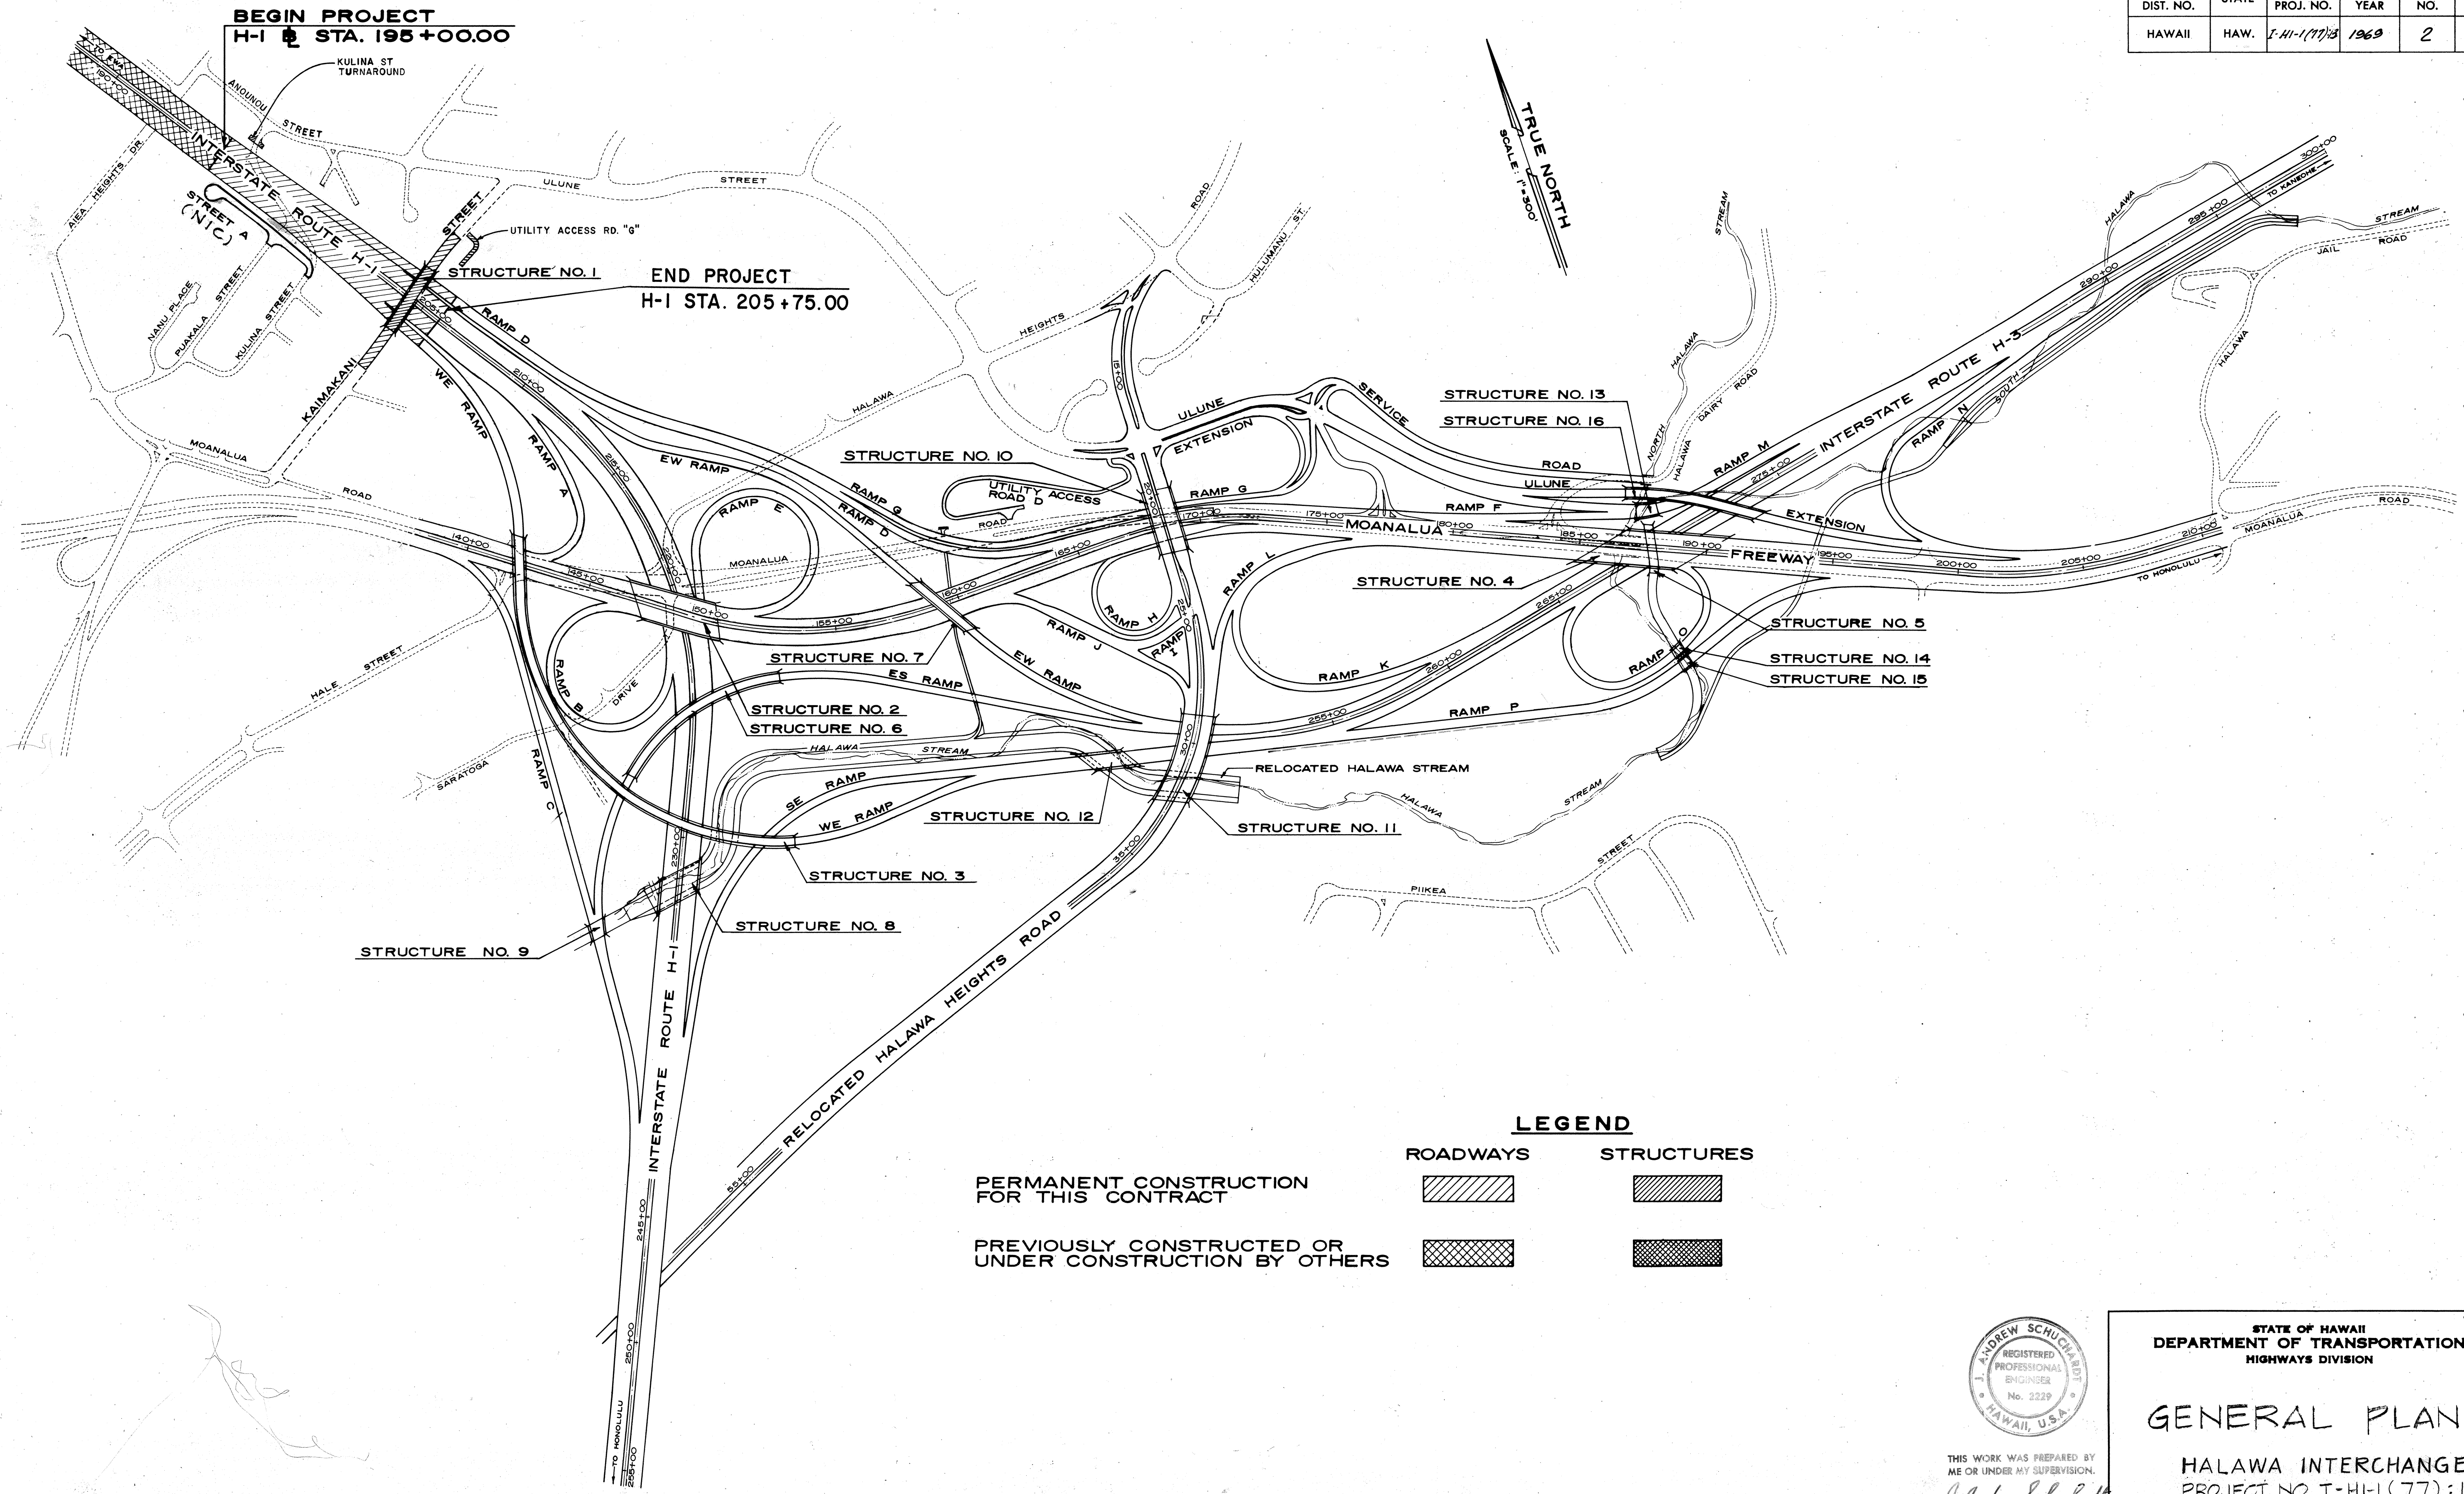

DATE	JUL 69
SURVEY PLOTTED BY	W. H. HARRIS
DRAWN BY	H. HARRIS
DESIGNED BY	H. HARRIS
CHECKED BY	L. SCHUCHARDT
ORIGINAL PLAN	
NOTE BOOK	
No.	



THIS WORK WAS PREPARED BY
ME OR UNDER MY SUPERVISION.
J. Andrew Schuchardt

STATE OF HAWAII
DEPARTMENT OF TRANSPORTATION
HIGHWAYS DIVISION

GENERAL PLAN
HALAWA INTERCHANGE
PROJECT NO. I-HI-1(77):13
SCALE: 1"=300'
SHEET No. 1 OF 1 SHEETS

DATE: NOV. 28, 1969