


FED. ROAD DIST. NO.	STATE	FED. AID PROJ. NO.	FISCAL YEAR	SHEET NO.	TOTAL SHEETS
HAWAII	HAW.	I-HI(78):13	1970	3	47

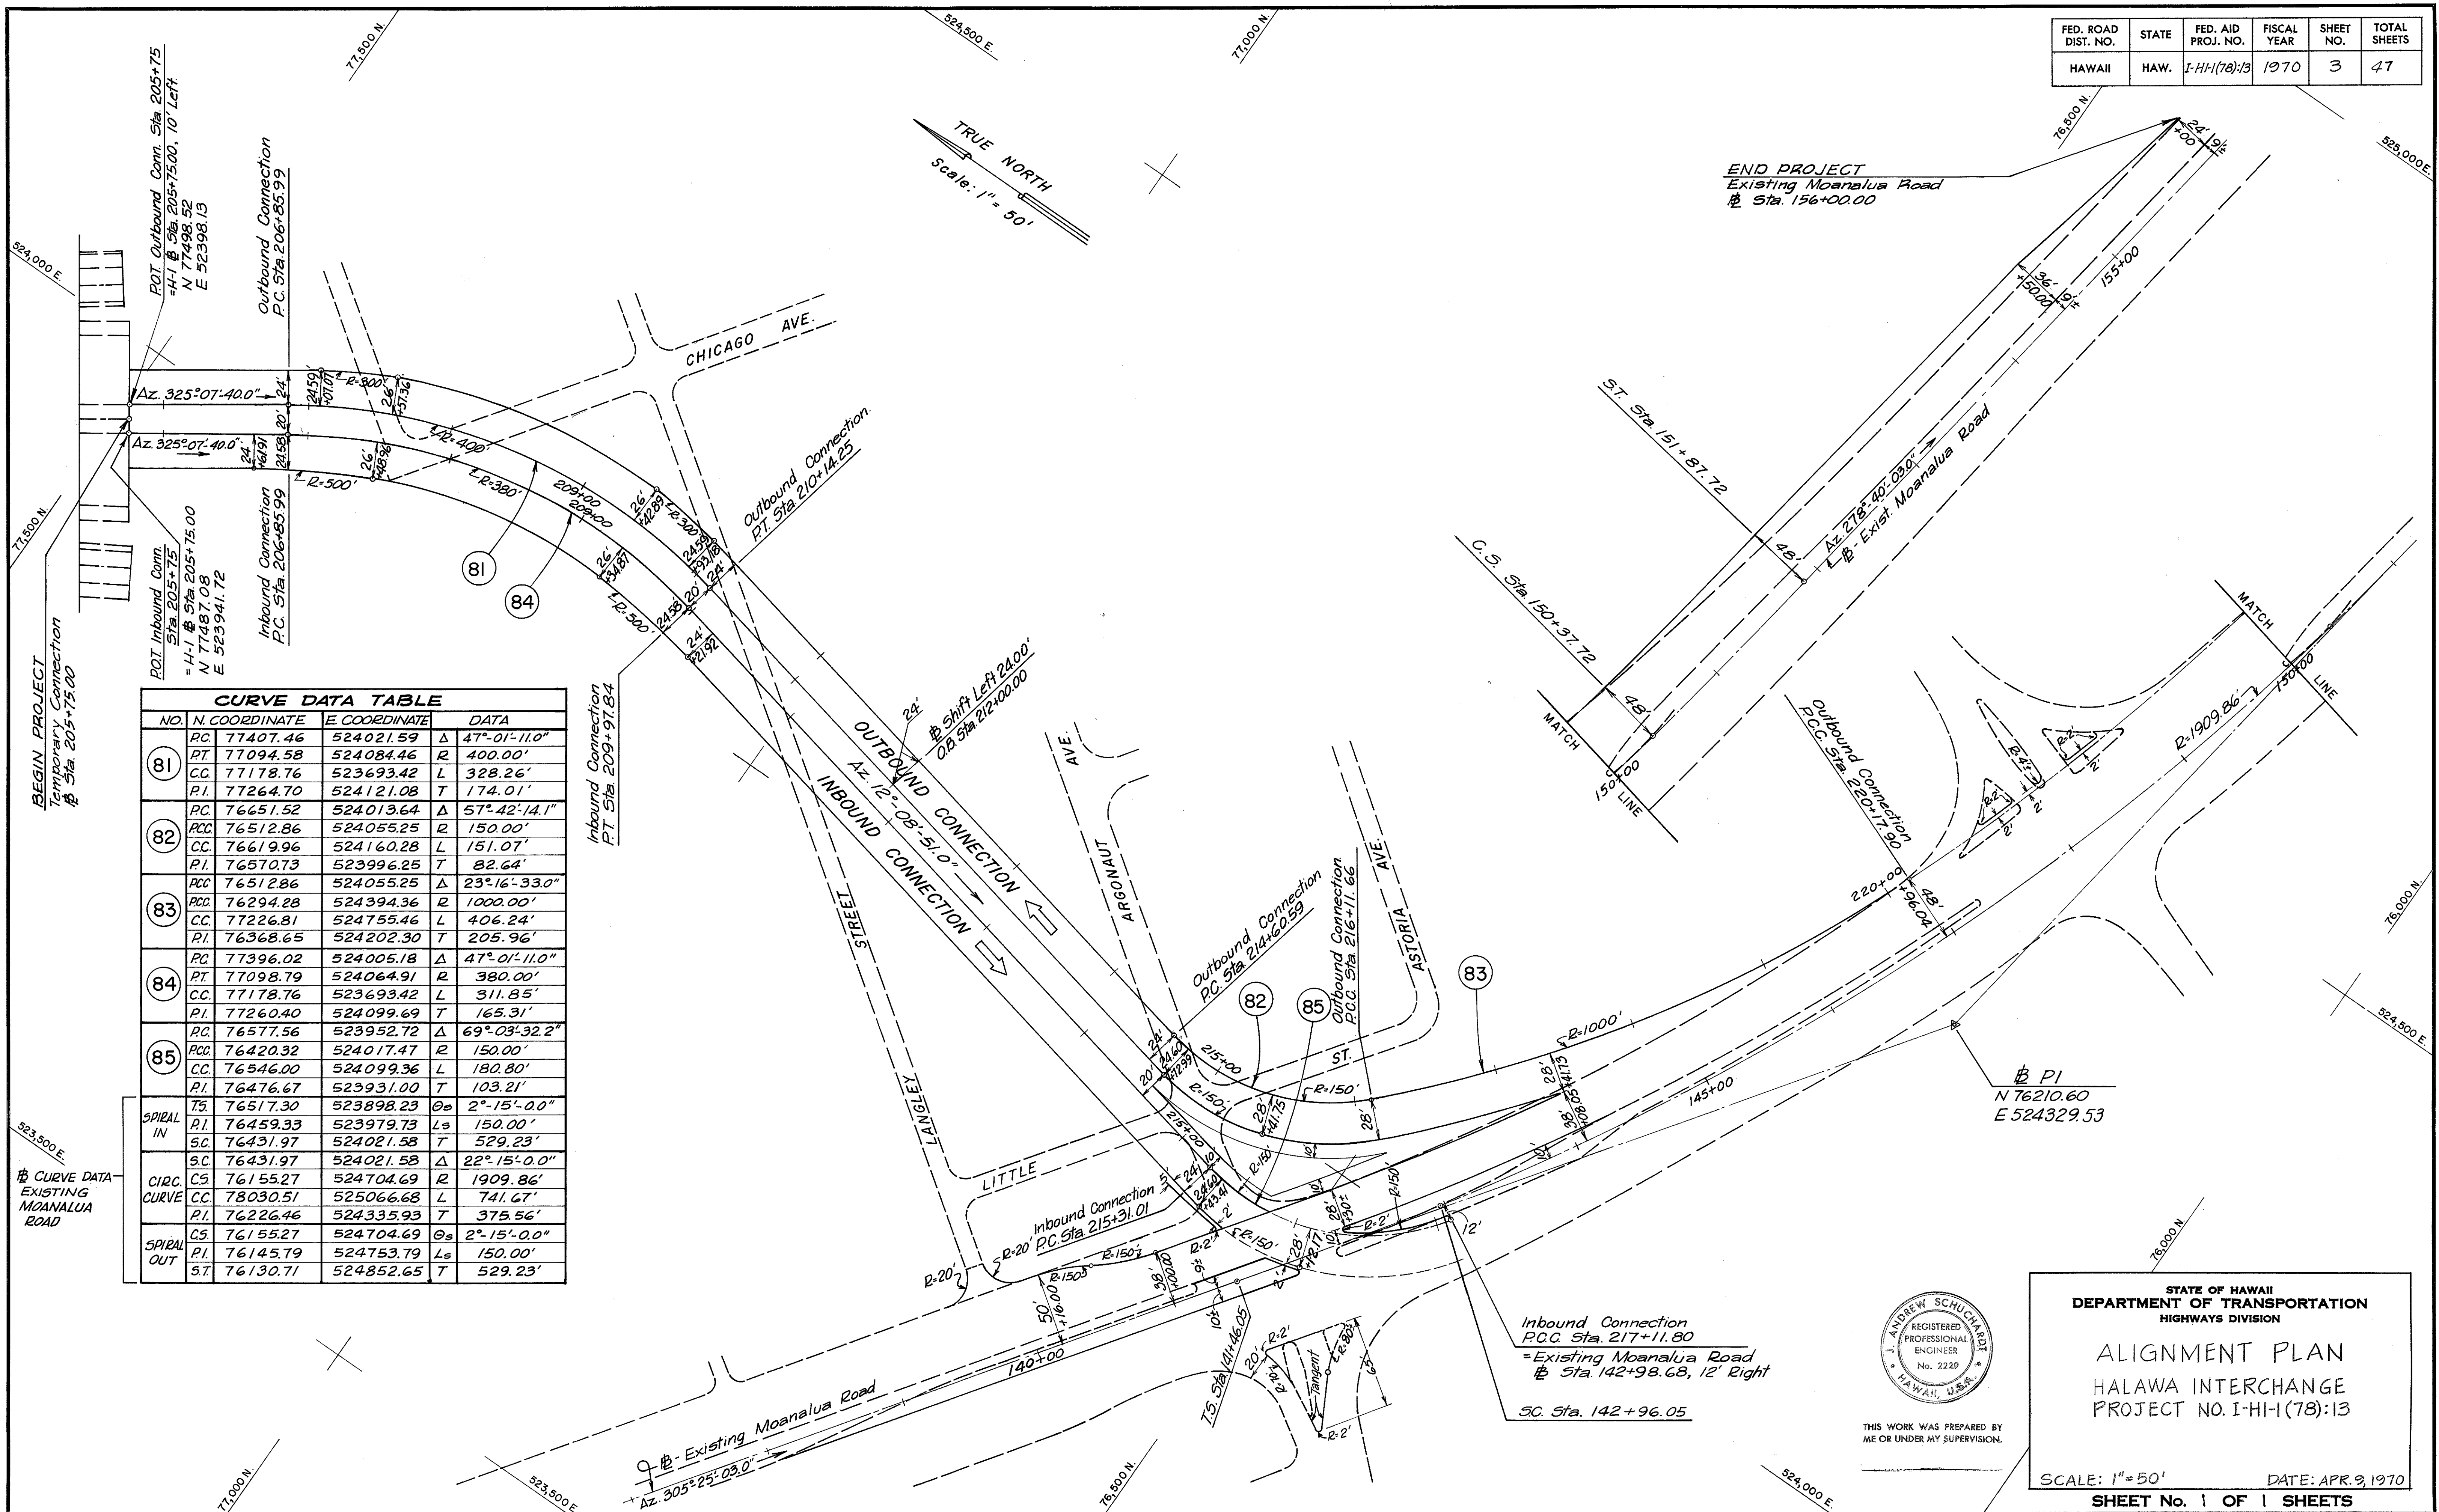


CURVE DATA TABLE

NO.	N. COORDINATE	E. COORDINATE	DATA
81	77407.46	524021.59	Δ 47° 01' 11.0"
PT	77094.58	524084.46	R 400.00'
CC	77178.76	523693.42	L 328.26'
PI	77264.70	524121.08	T 174.01'
PC	76651.52	524013.64	Δ 57° 42' 14.1"
PCC	76512.86	524055.25	R 150.00'
CC	76619.96	524160.28	L 151.07'
PI	76570.73	523996.25	T 82.64'
PCC	76512.86	524055.25	Δ 23° 16' 33.0"
PC	76294.28	524394.36	R 1000.00'
CC	77226.81	524755.46	L 406.24'
PI	76368.65	524202.30	T 205.96'
PC	77396.02	524005.18	Δ 47° 01' 11.0"
PT	77098.79	524064.91	R 380.00'
CC	77178.76	523693.42	L 311.85'
PI	77260.40	524099.69	T 165.31'
PC	76577.56	523952.72	Δ 69° 03' 32.2"
PCC	76420.32	524017.47	R 150.00'
CC	76546.00	524099.36	L 180.80'
PI	76476.67	523931.00	T 103.21'
TS	76517.30	523898.23	Θ 2° 15' 0.0"
PI	76459.33	523979.73	L 150.00'
SC	76431.97	524021.58	T 529.23'
SC	76431.97	524021.58	Δ 22° 15' 0.0"
C.S.	76155.27	524704.69	R 1909.86'
CC	78030.51	525066.68	L 741.67'
PI	76226.46	524335.93	T 375.56'
C.S.	76155.27	524704.69	Θ 2° 15' 0.0"
PI	76145.79	524753.79	L 150.00'
ST	76130.71	524852.65	T 529.23'

BEGIN PROJECT
Temporary Connection
Sta. 205+75.00

CURVE DATA
EXISTING
MOANALUA
ROAD

END PROJECT
Existing Moanalua Road
Sta. 156+00.00

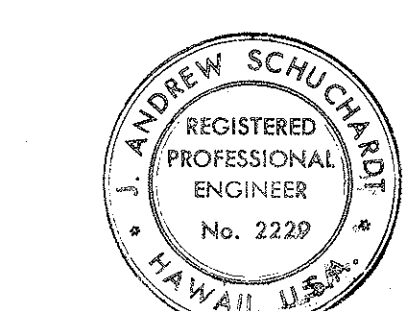

THIS WORK WAS PREPARED BY
ME OR UNDER MY SUPERVISION.

STATE OF HAWAII
DEPARTMENT OF TRANSPORTATION
HIGHWAYS DIVISION

ALIGNMENT PLAN
HALAWA INTERCHANGE
PROJECT NO. I-HI(78):13

SCALE: 1" = 50' DATE: APR. 9, 1970
SHEET No. 1 OF 1 SHEETS

DATE	DESIGNED BY	CHECKED BY
PLAN	TRACED BY	QUANTITIES BY
NOTE BOOK		