


| FED. ROAD DIST. NO. | STATE | FED. AID PROJ. NO. | FISCAL YEAR | SHEET NO. | TOTAL SHEETS |
|---------------------|-------|--------------------|-------------|-----------|--------------|
| HAWAII              | HAW.  | I-HI-1(78):13      | 1970        | 20        | 47           |

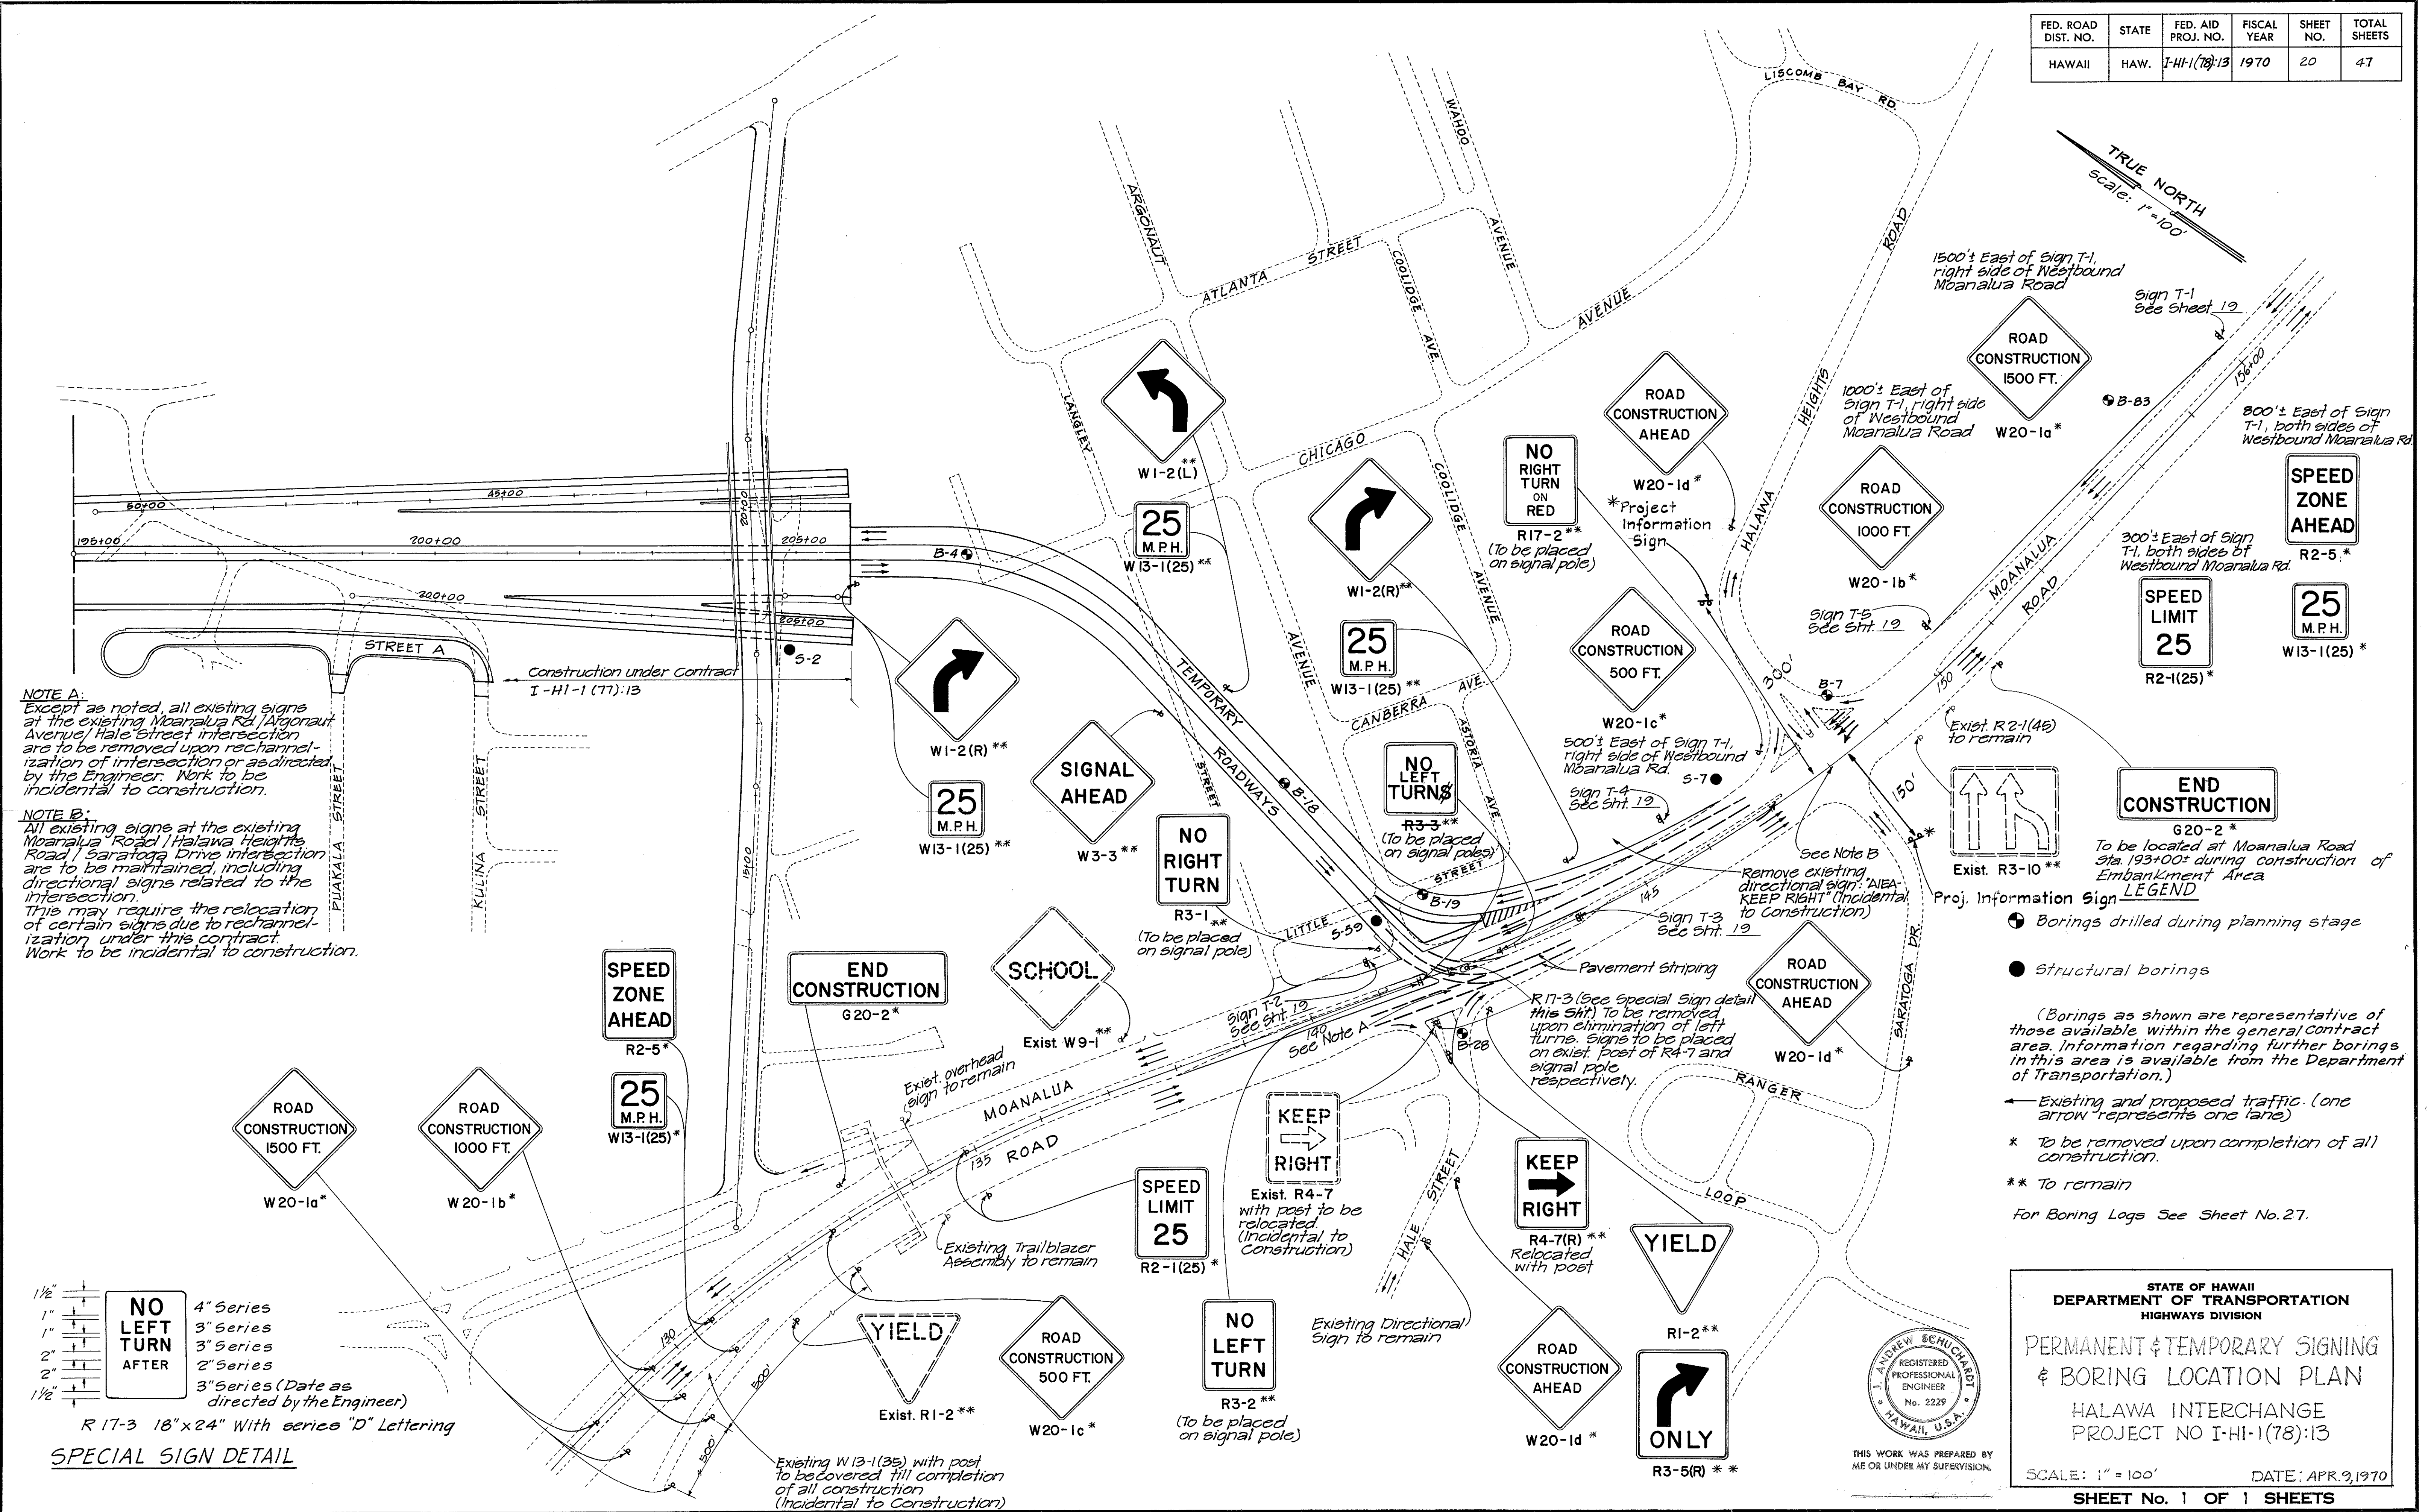

|               |         |
|---------------|---------|
| DATE          | 10/1/70 |
| ORIGINAL      | 10/1/70 |
| PLAN          | 10/1/70 |
| DESIGNED BY   | 10/1/70 |
| QUANTITIES BY | 10/1/70 |
| CHECKED BY    | 10/1/70 |
| NO.           | 10/1/70 |

STATE OF HAWAII  
DEPARTMENT OF TRANSPORTATION  
HIGHWAYS DIVISION

PERMANENT & TEMPORARY SIGNING  
& BORING LOCATION PLAN  
  
HALAWA INTERCHANGE  
PROJECT NO I-HI-1(78):13  
  
SCALE: 1" = 100'  
DATE: APR. 9, 1970  
SHEET No. 1 OF 1 SHEETS

THIS WORK WAS PREPARED BY ME OR UNDER MY SUPERVISION.