

FED. ROAD DIST. NO.	STATE	FED AID PROJ. NO.	FISCAL YEAR	SHEET NO.	TOTAL SHEETS
HAWAII	HAW.	HI-HI-01-71	1971	4	10


GENERAL NOTES

1. The Contractor will be furnished with a pavement marker layout prior to commencement of construction.
2. Where indicated on the plans, thickness variances shall be remedied by smooth riding transitions. The transitions shall be at a minimum rate of 25 feet per inch of thickness change from the thicker to the thinner section.
3. Striping will be done by State Forces.

LEGEND

- Reconstructed Area
- Existing P.C.C. Pavement Area

TRUE NORTH
SCALE: 1"=50'

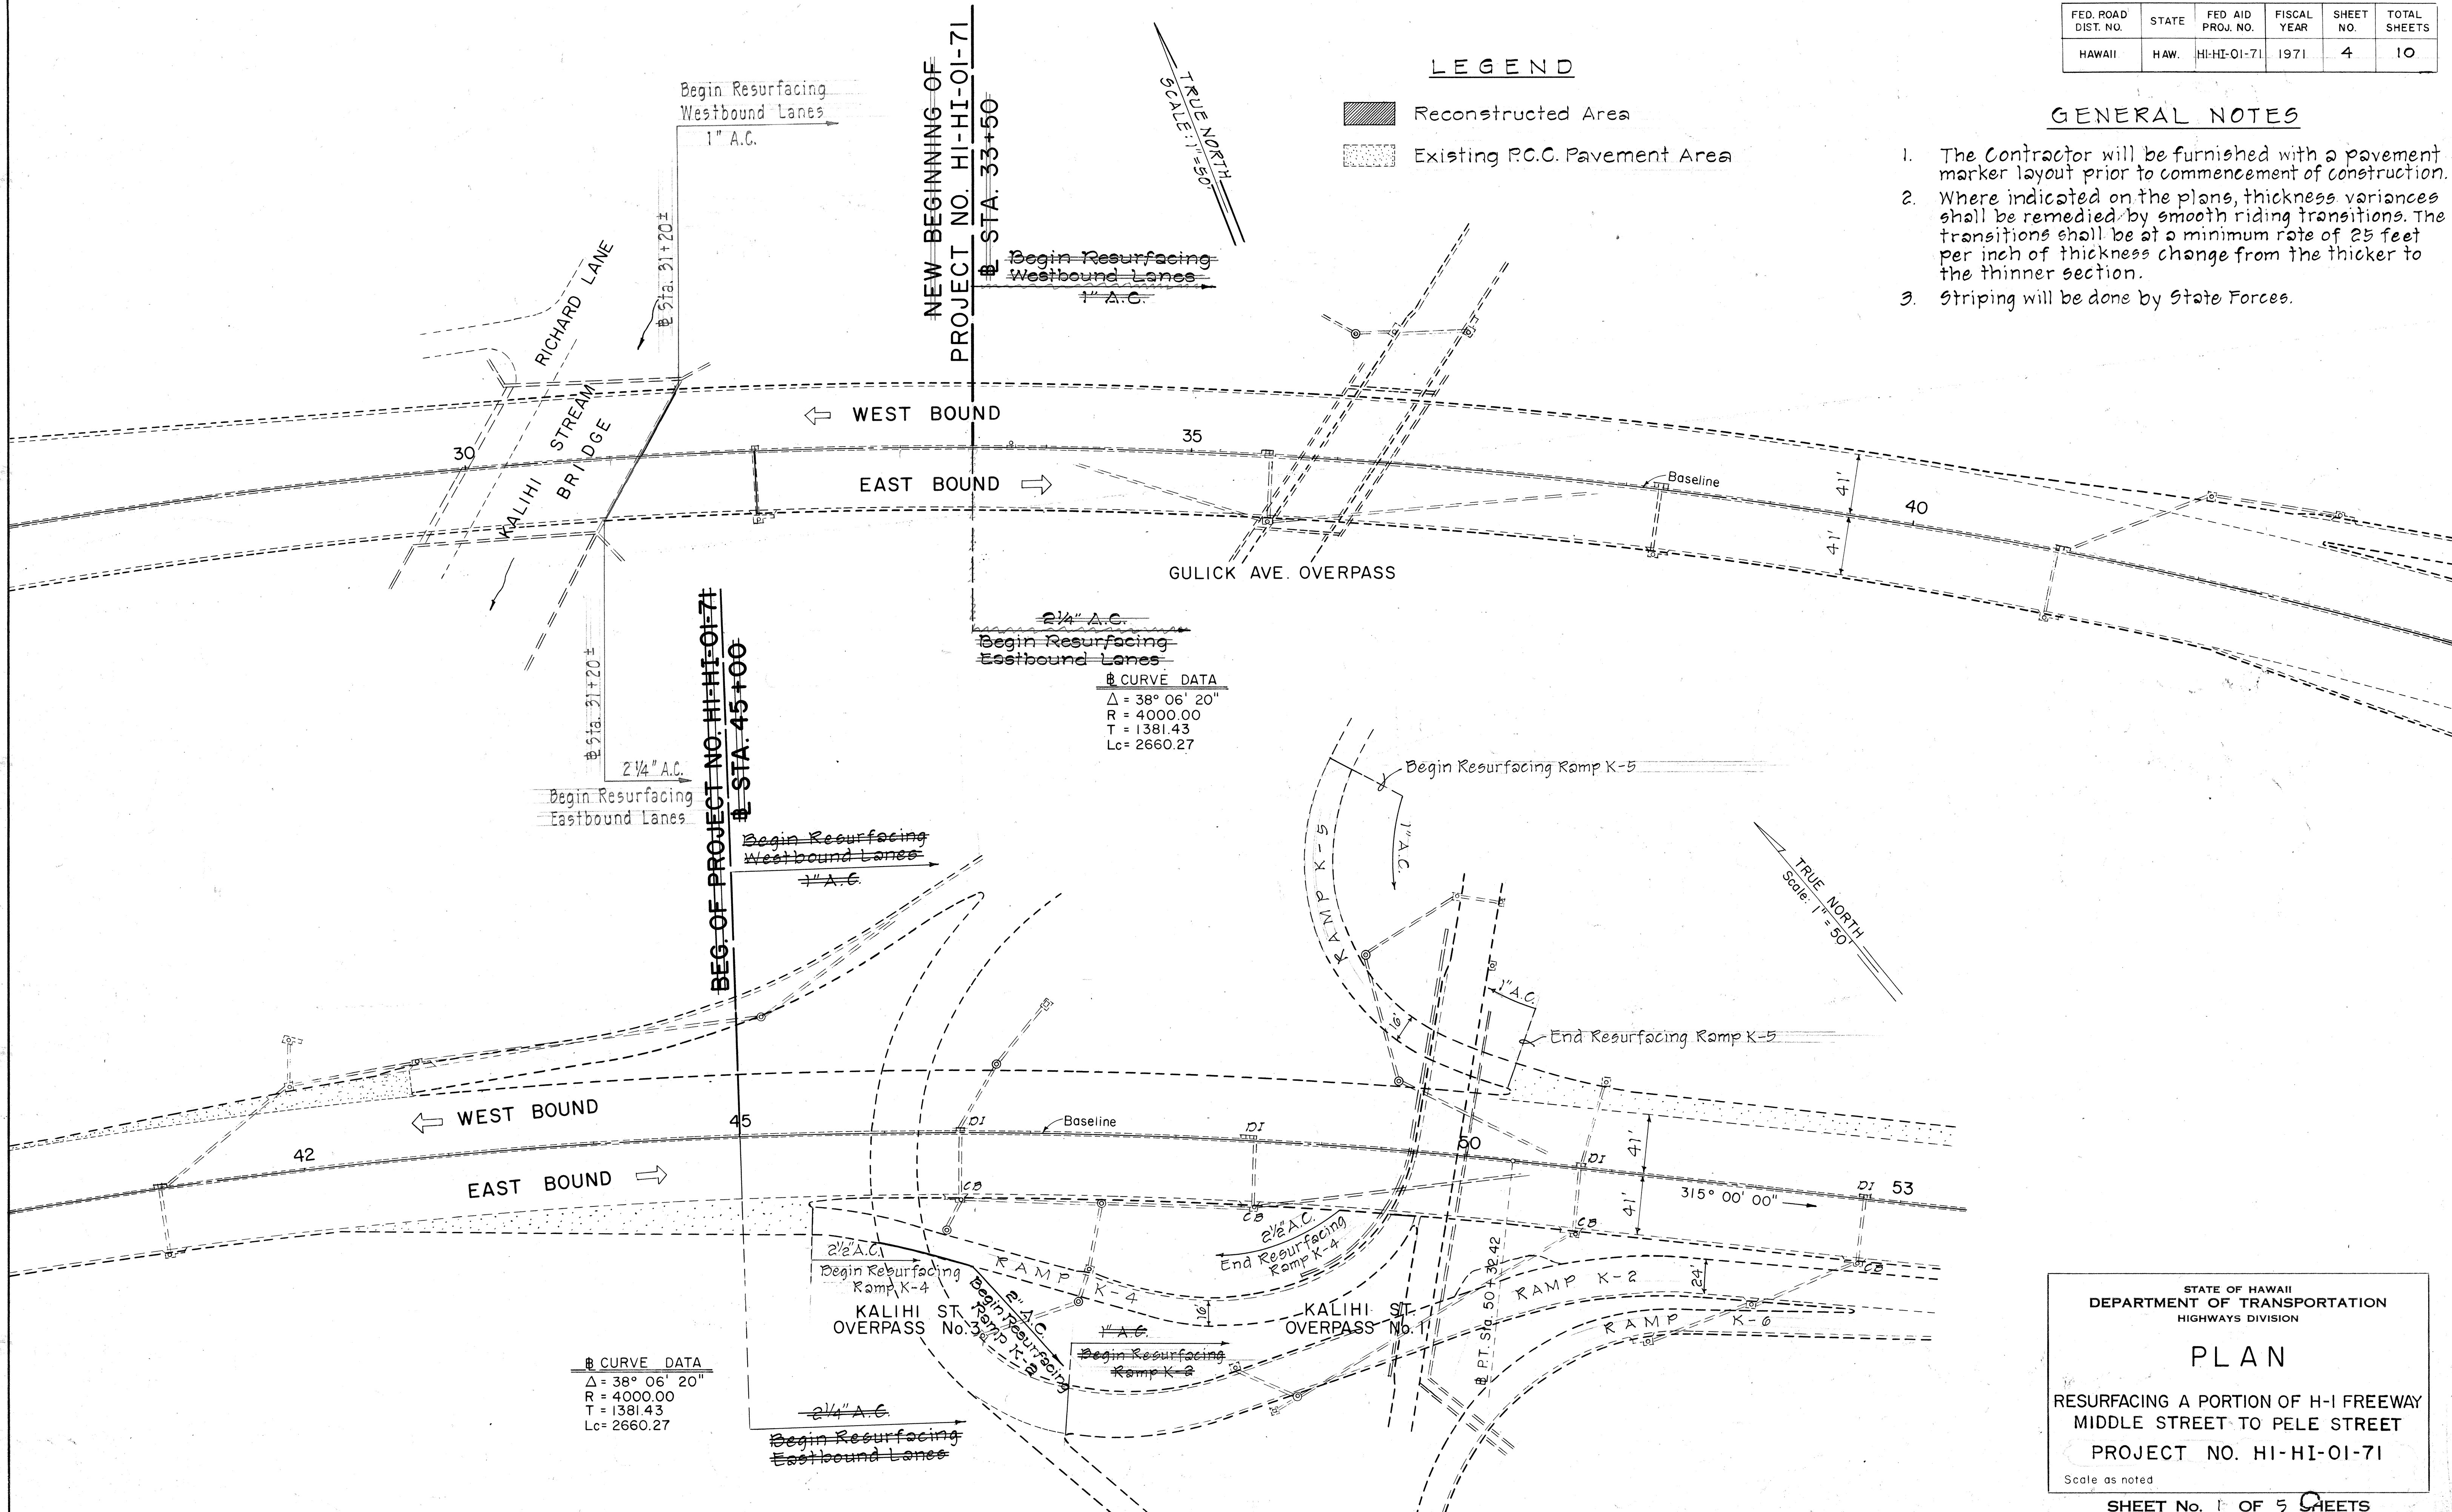

CURVE DATA
 $\Delta = 38^\circ 06' 20''$
 $R = 4000.00$
 $T = 1381.43$
 $L_c = 2660.27$

CURVE DATA
 $\Delta = 38^\circ 06' 20''$
 $R = 4000.00$
 $T = 1381.43$
 $L_c = 2660.27$

STATE OF HAWAII
DEPARTMENT OF TRANSPORTATION
HIGHWAYS DIVISION


PLAN

RESURFACING A PORTION OF H-1 FREEWAY
MIDDLE STREET TO PELE STREET
PROJECT NO. HI-HI-01-71

Scale as noted

SHEET No. 1 OF 5 SHEETS

FED. ROAD DIST. NO.	STATE	FED. AID PROJ. NO.	FISCAL YEAR	SHEET NO.	TOTAL SHEETS
HAWAII	HAW.	HI-HI-01-71	1971	5	10

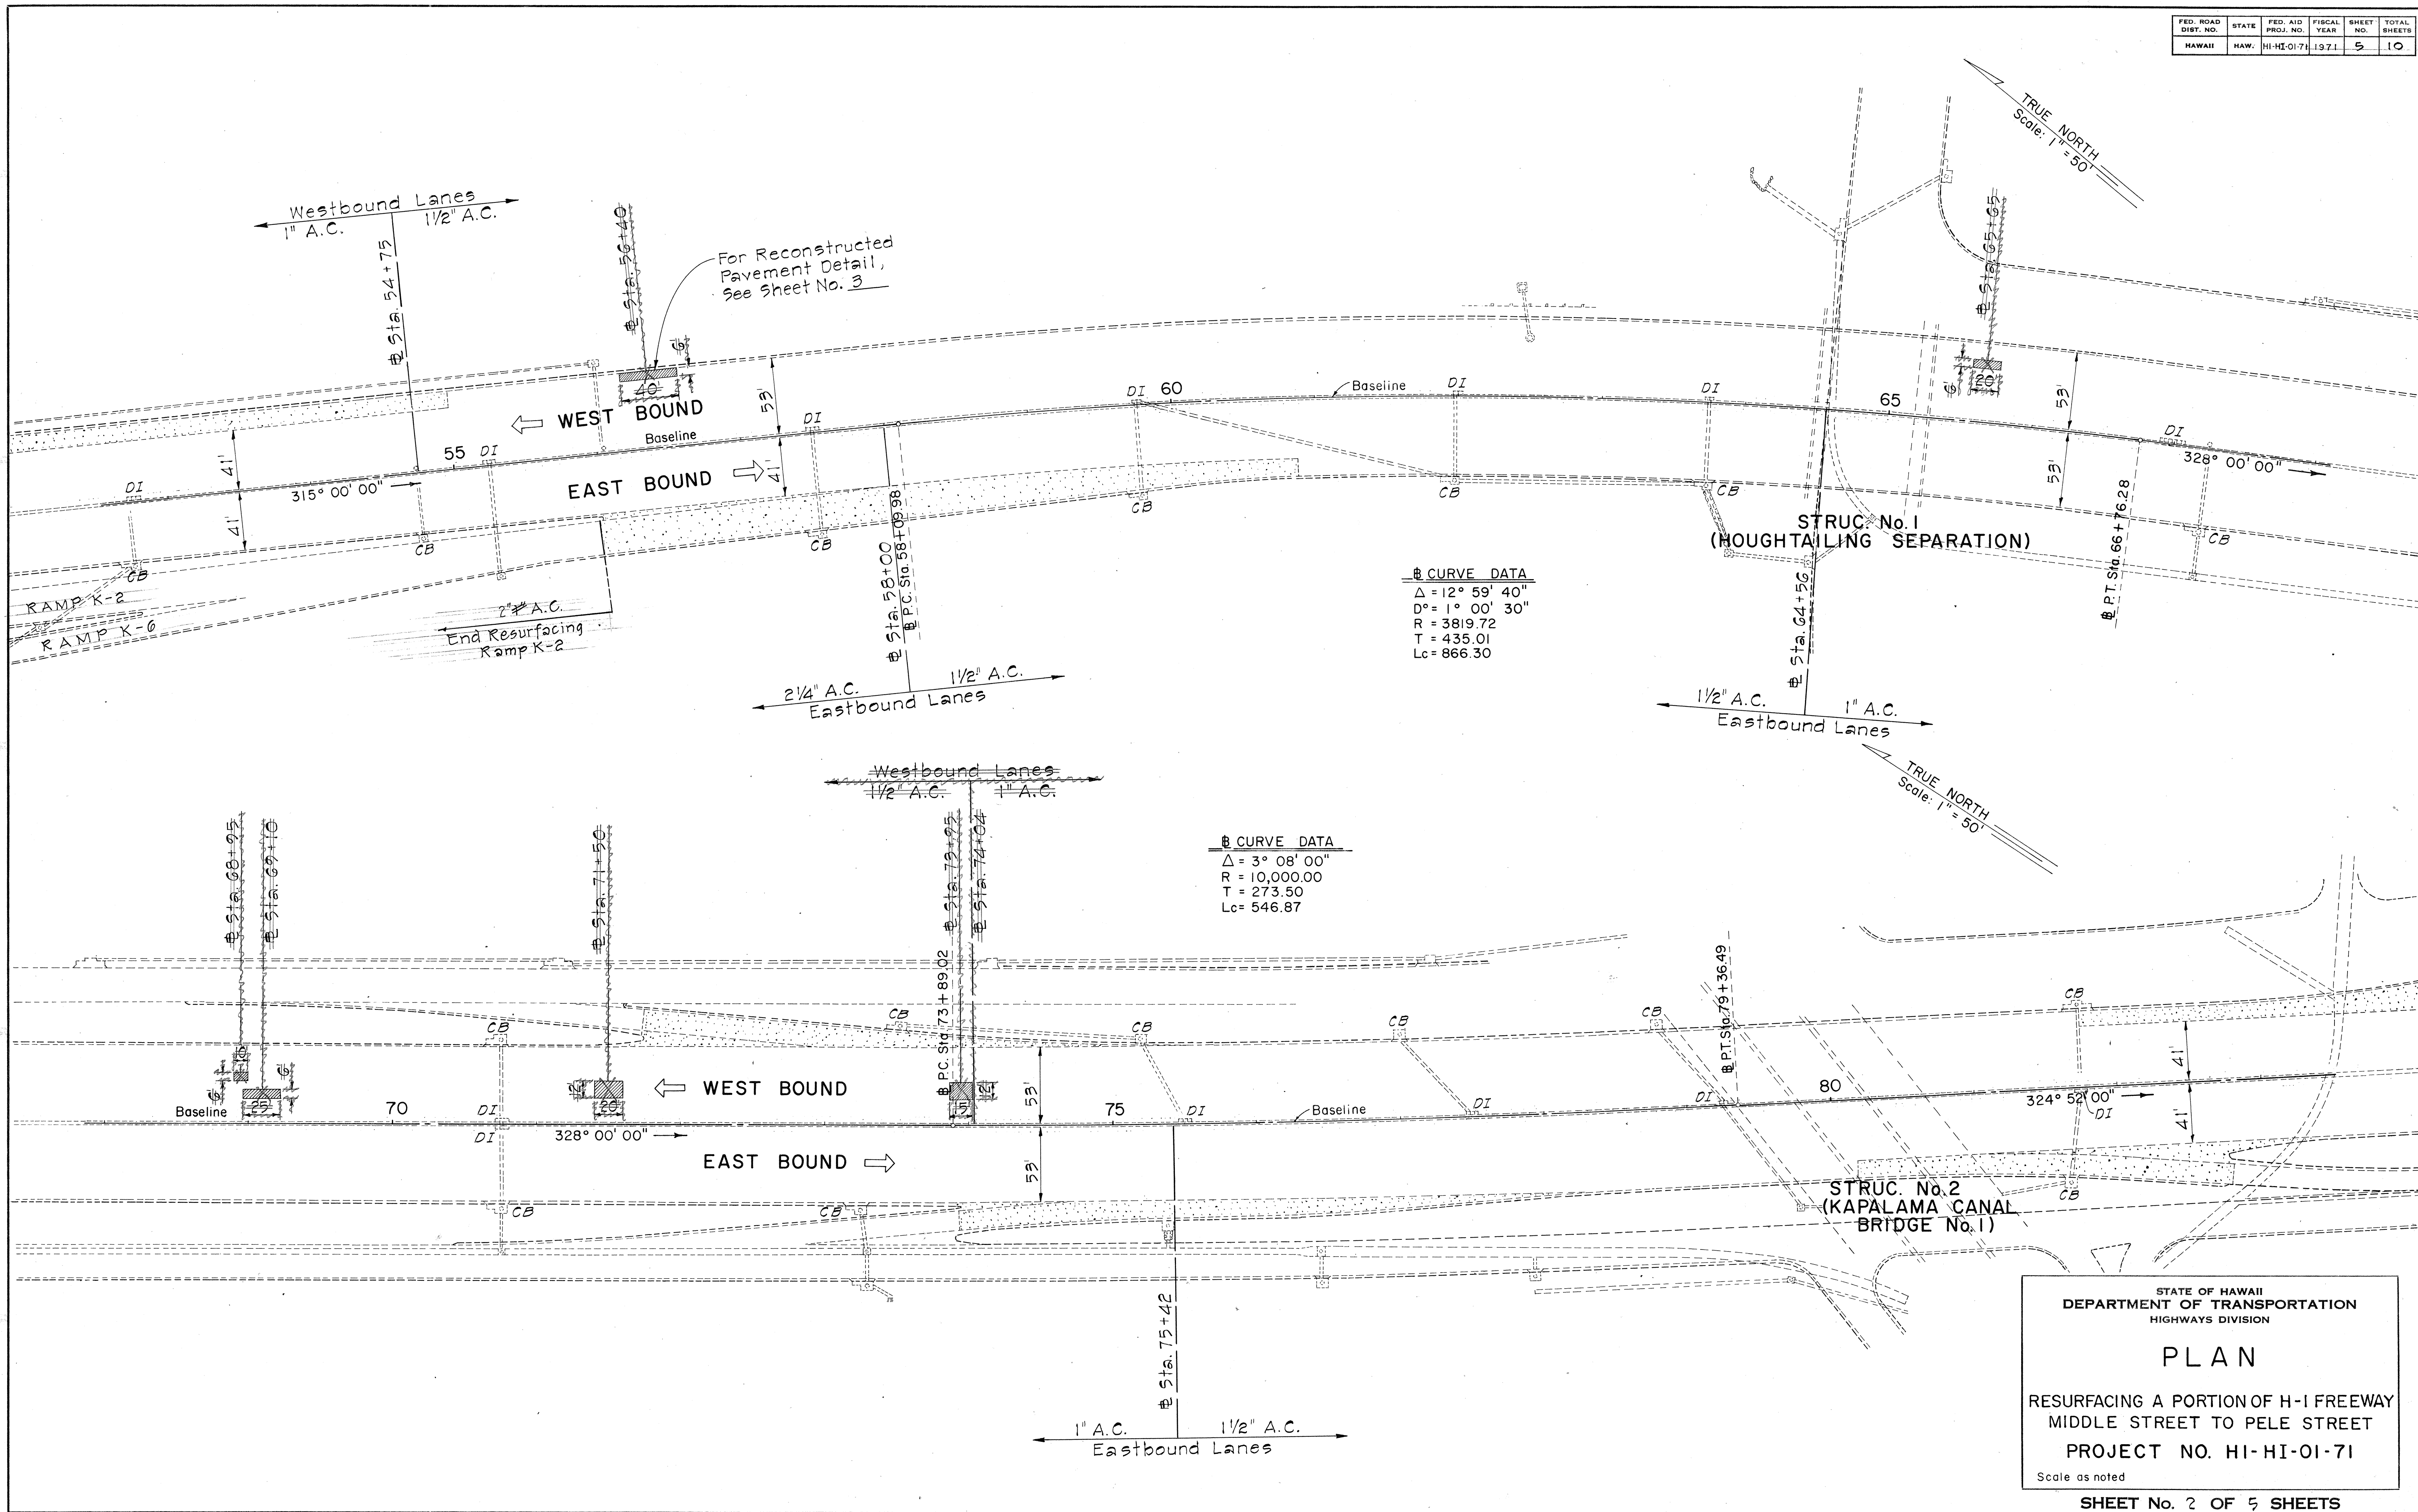

ORIGINAL PLAN	DATE
DESIGNED BY	
TRACED BY	
NOTE BOOK	
QUANTITIES BY	
CHECKED BY	

STATE OF HAWAII
DEPARTMENT OF TRANSPORTATION
HIGHWAYS DIVISION

PLAN


RESURFACING A PORTION OF H-1 FREEWAY
MIDDLE STREET TO PELE STREET

PROJECT NO. HI-HI-01-71

Scale as noted


SHEET No. 2 OF 5 SHEETS

FED. ROAD DIST. NO.	STATE	FED. AID PROJ. NO.	FISCAL YEAR	SHEET NO.	TOTAL SHEETS
HAWAII	HAW.	HI-HI-01-71	1971	6	10

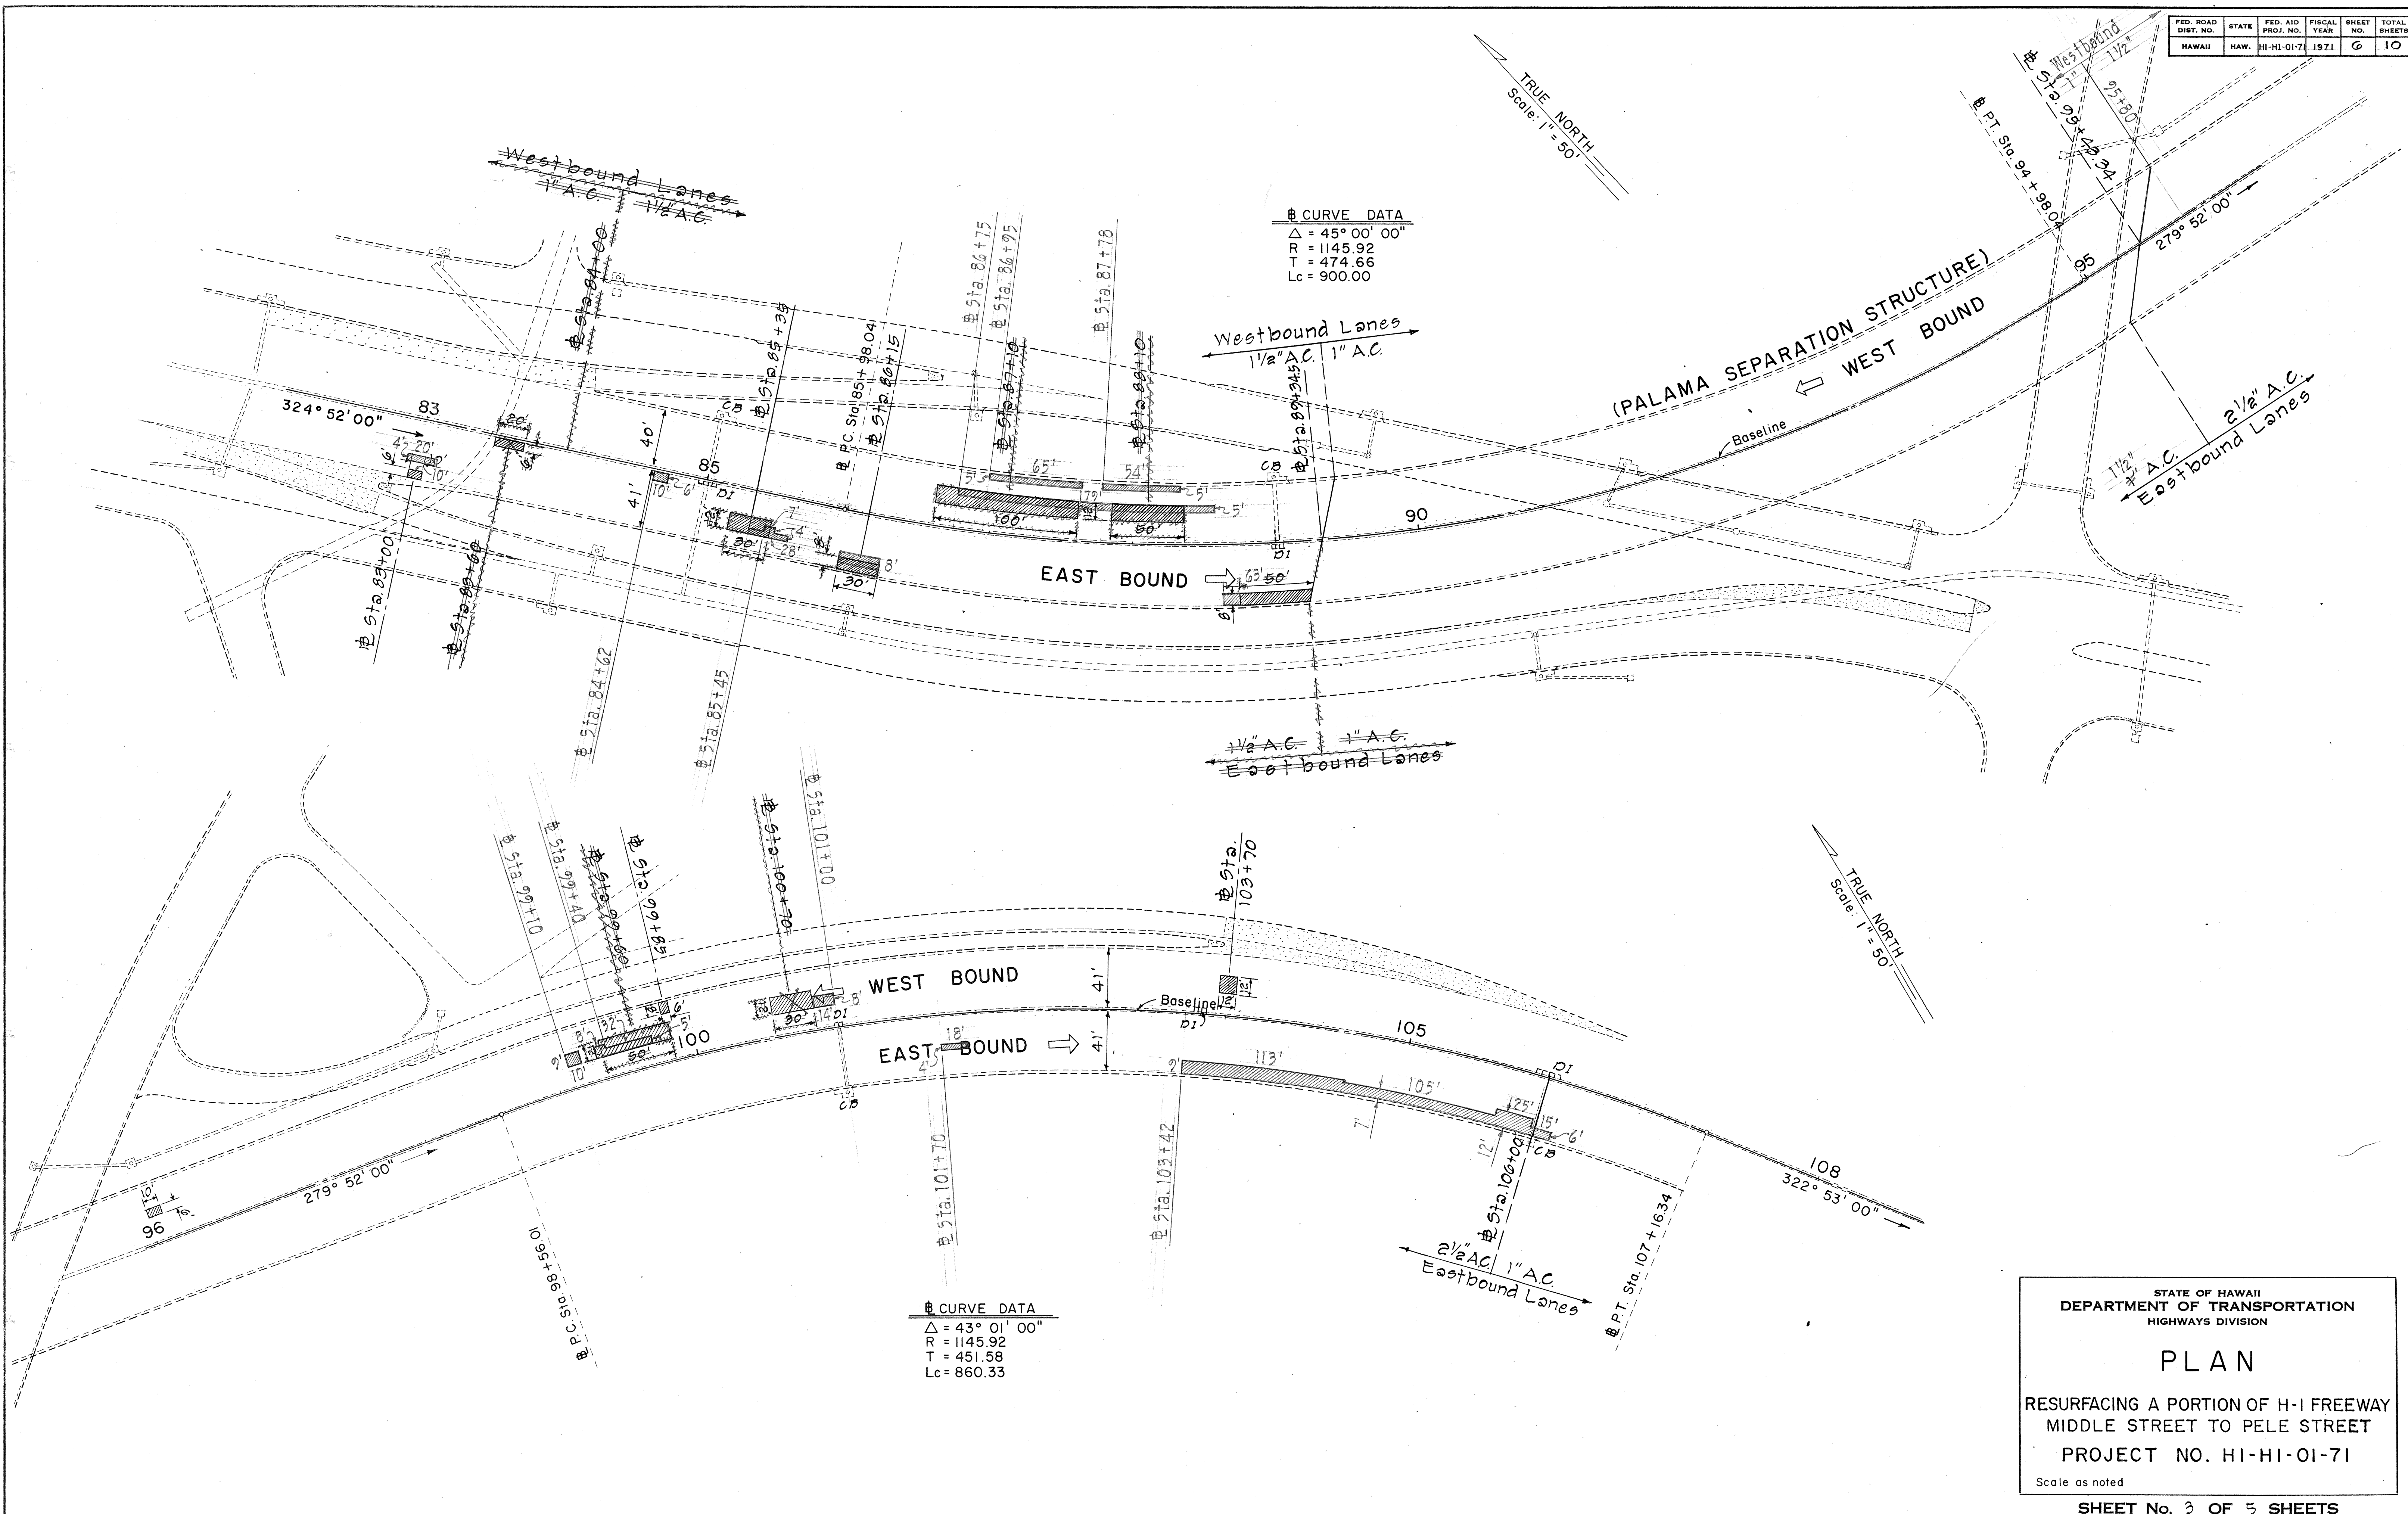


ORIGINAL	SURVEY PLOTTED BY	DATE
PLAN	DRAWN BY	" "
NOTE BOOK	DESIGNED BY	" "
QUANTITIES BY	CHECKED BY	" "
No.		

FED. ROAD DIST. NO.	STATE	FED. AID PROJ. NO.	FISCAL YEAR	SHEET NO.	TOTAL SHEETS
HAWAII	HAW.	HI-HI-01-71	1971	7	10

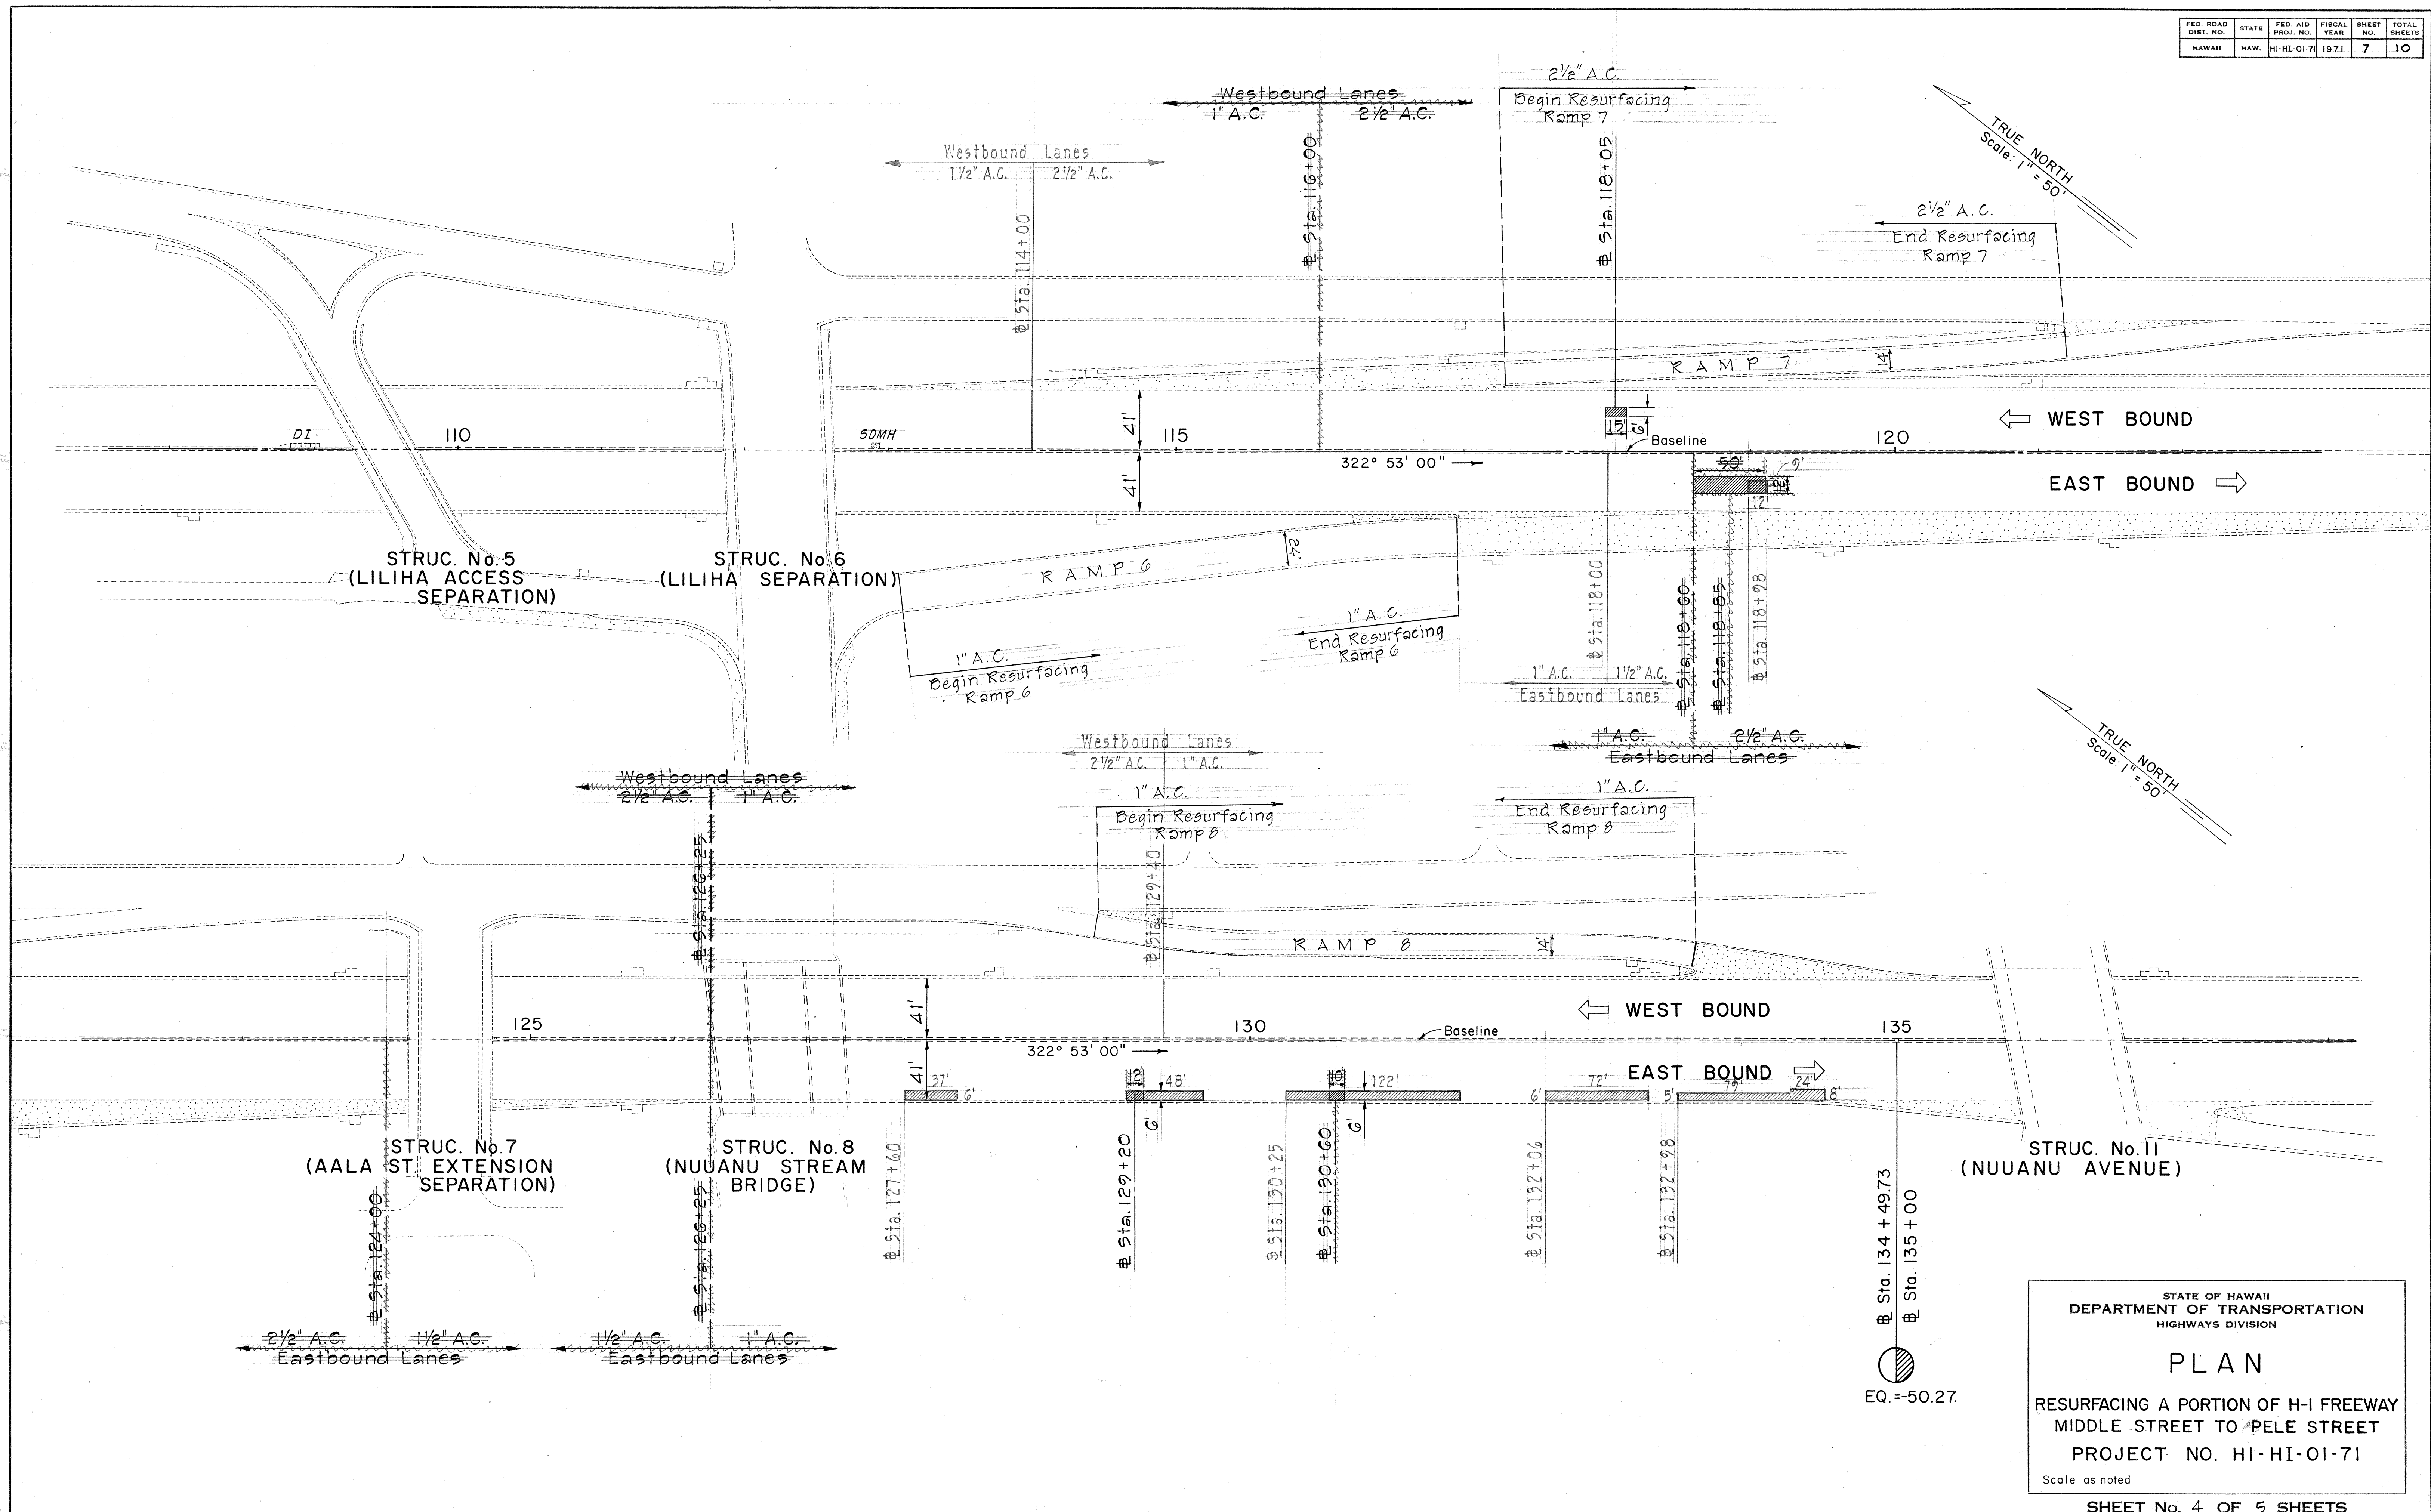

FED. ROAD DIST. NO.	STATE	FED. AID PROJ. NO.	FISCAL YEAR	SHEET NO.	TOTAL SHEETS
HAWAII	HAW.	HI-HI-01-71	1971	8	10

ORIGINAL	SURVEY PLOTTED BY	DATE
PLAN	DRAWN BY	
NOTE BOOK	DESIGNED BY	
QUANTITIES BY	CHECKED BY	
No.		

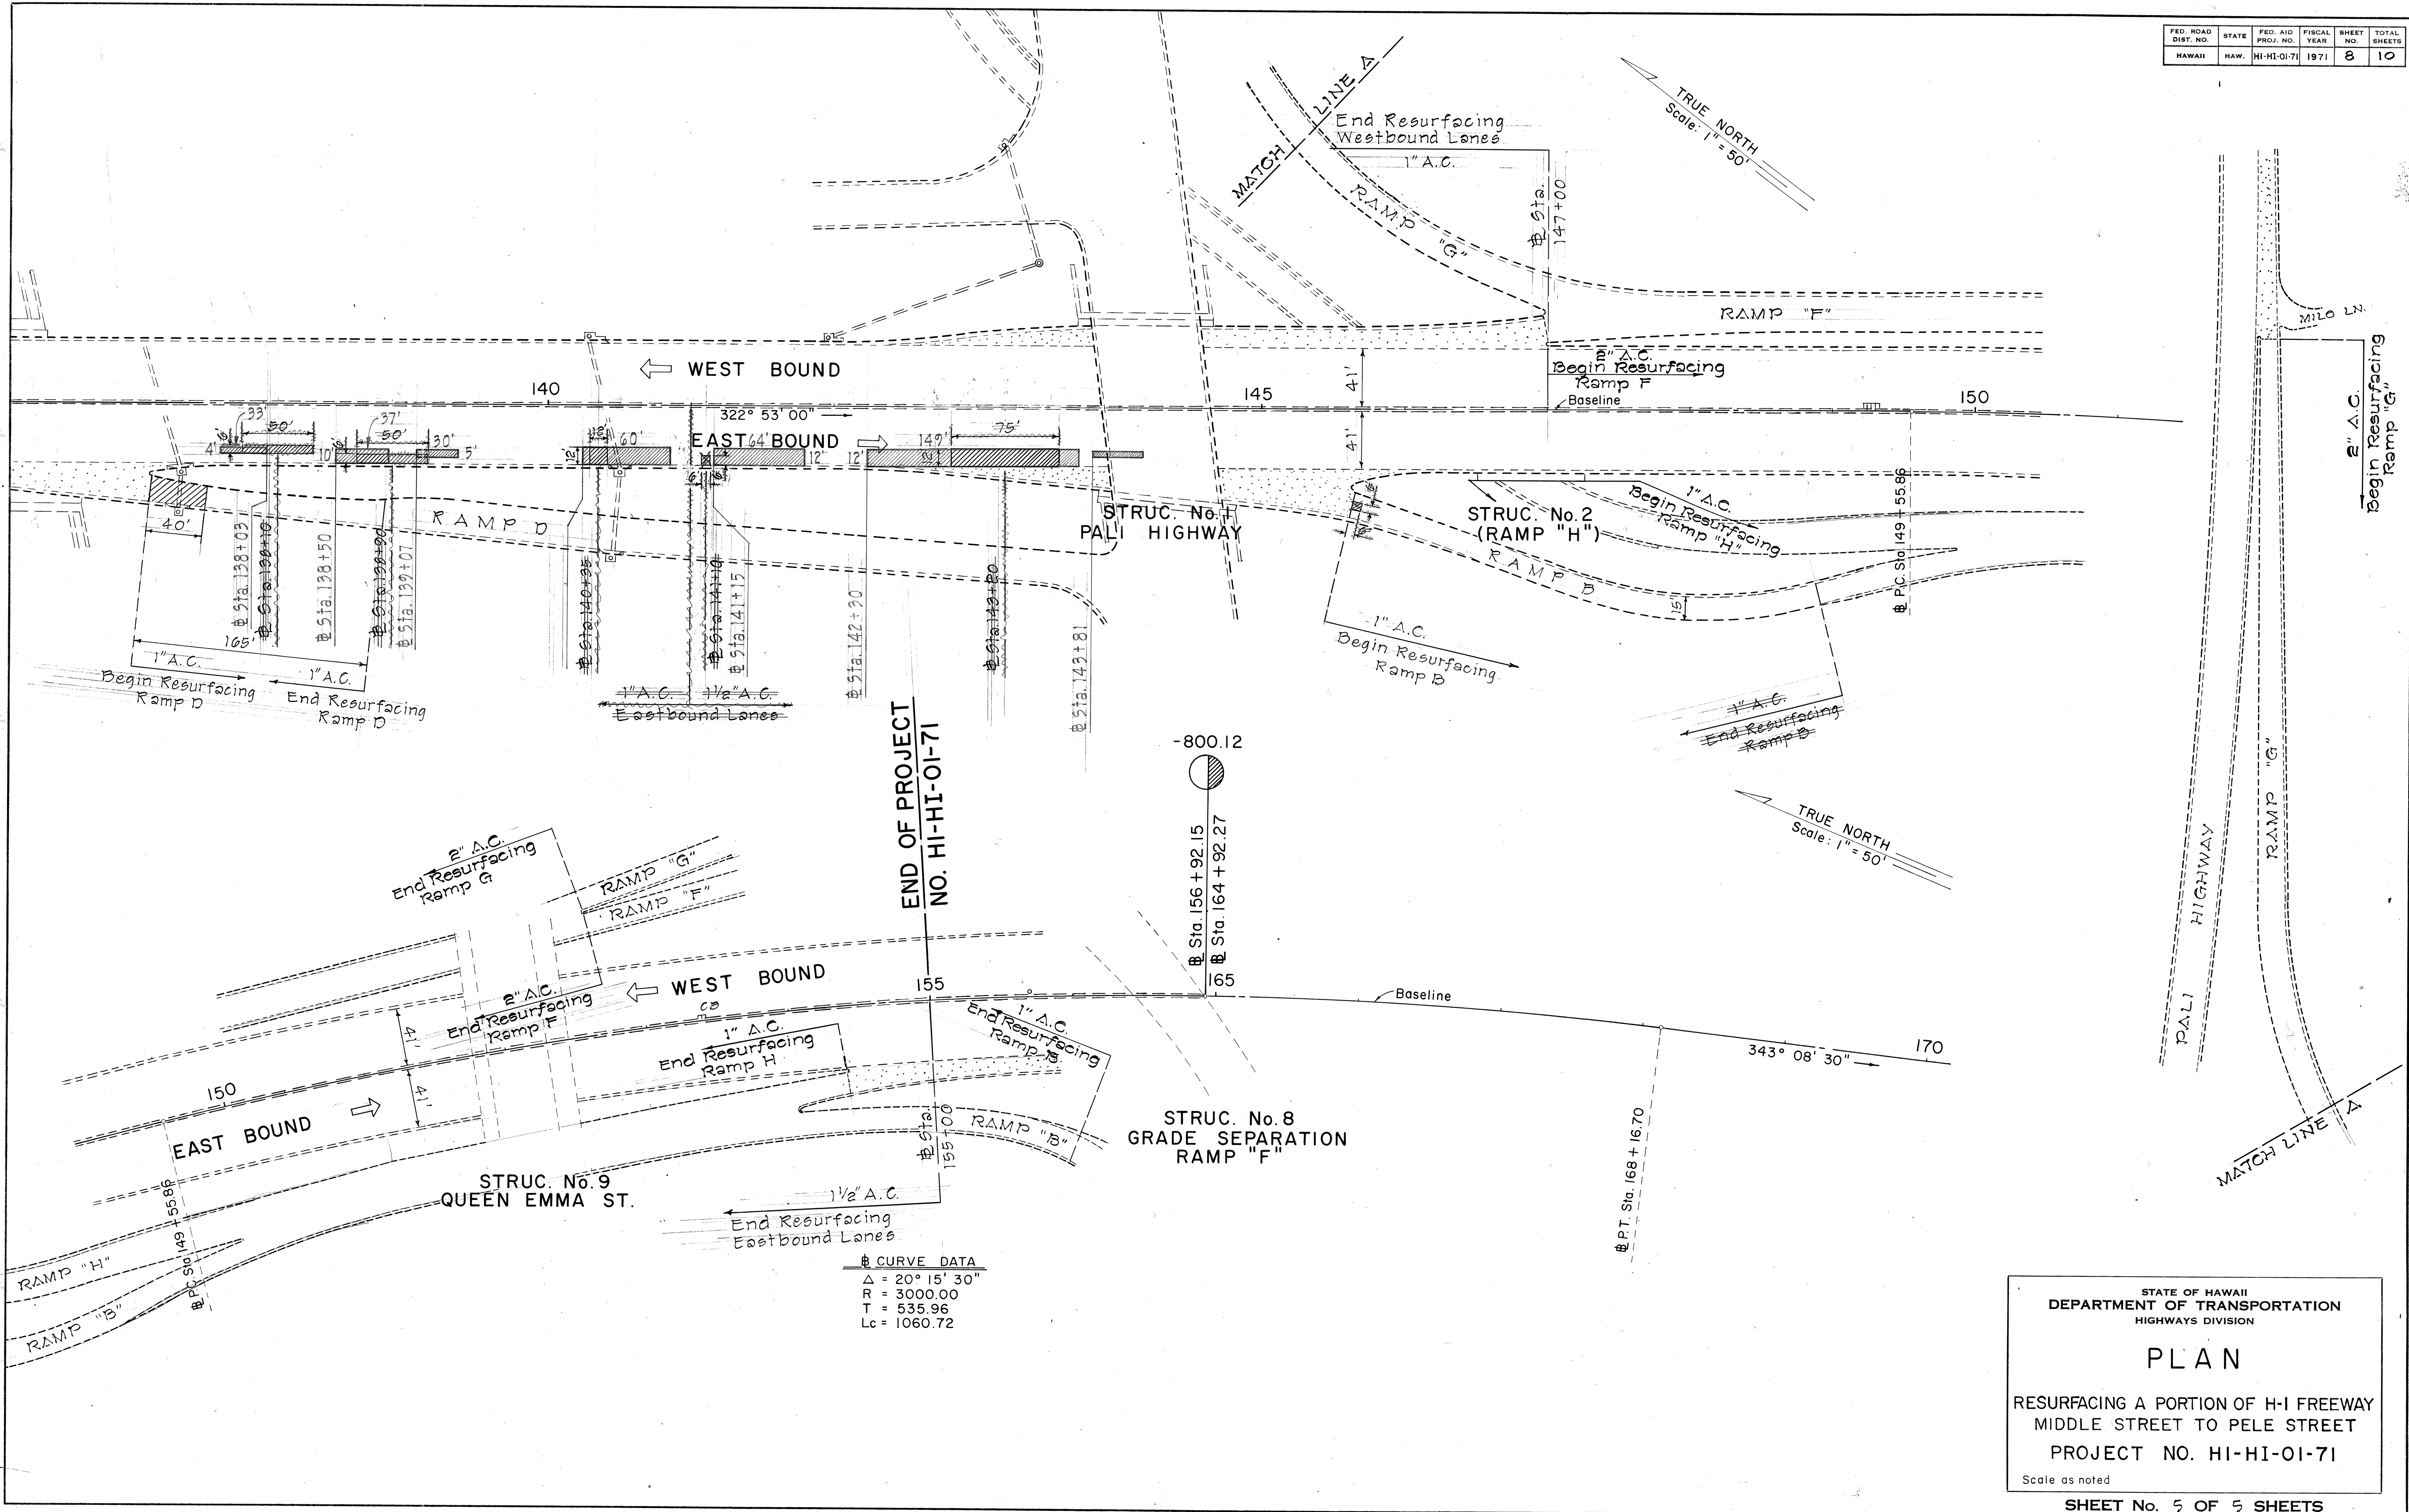

STATE OF HAWAII
DEPARTMENT OF TRANSPORTATION
HIGHWAYS DIVISION

PLAN

RESURFACING A PORTION OF H-1 FREEWAY
MIDDLE STREET TO PELE STREET
PROJECT NO. HI-HI-01-71

Scale as noted