
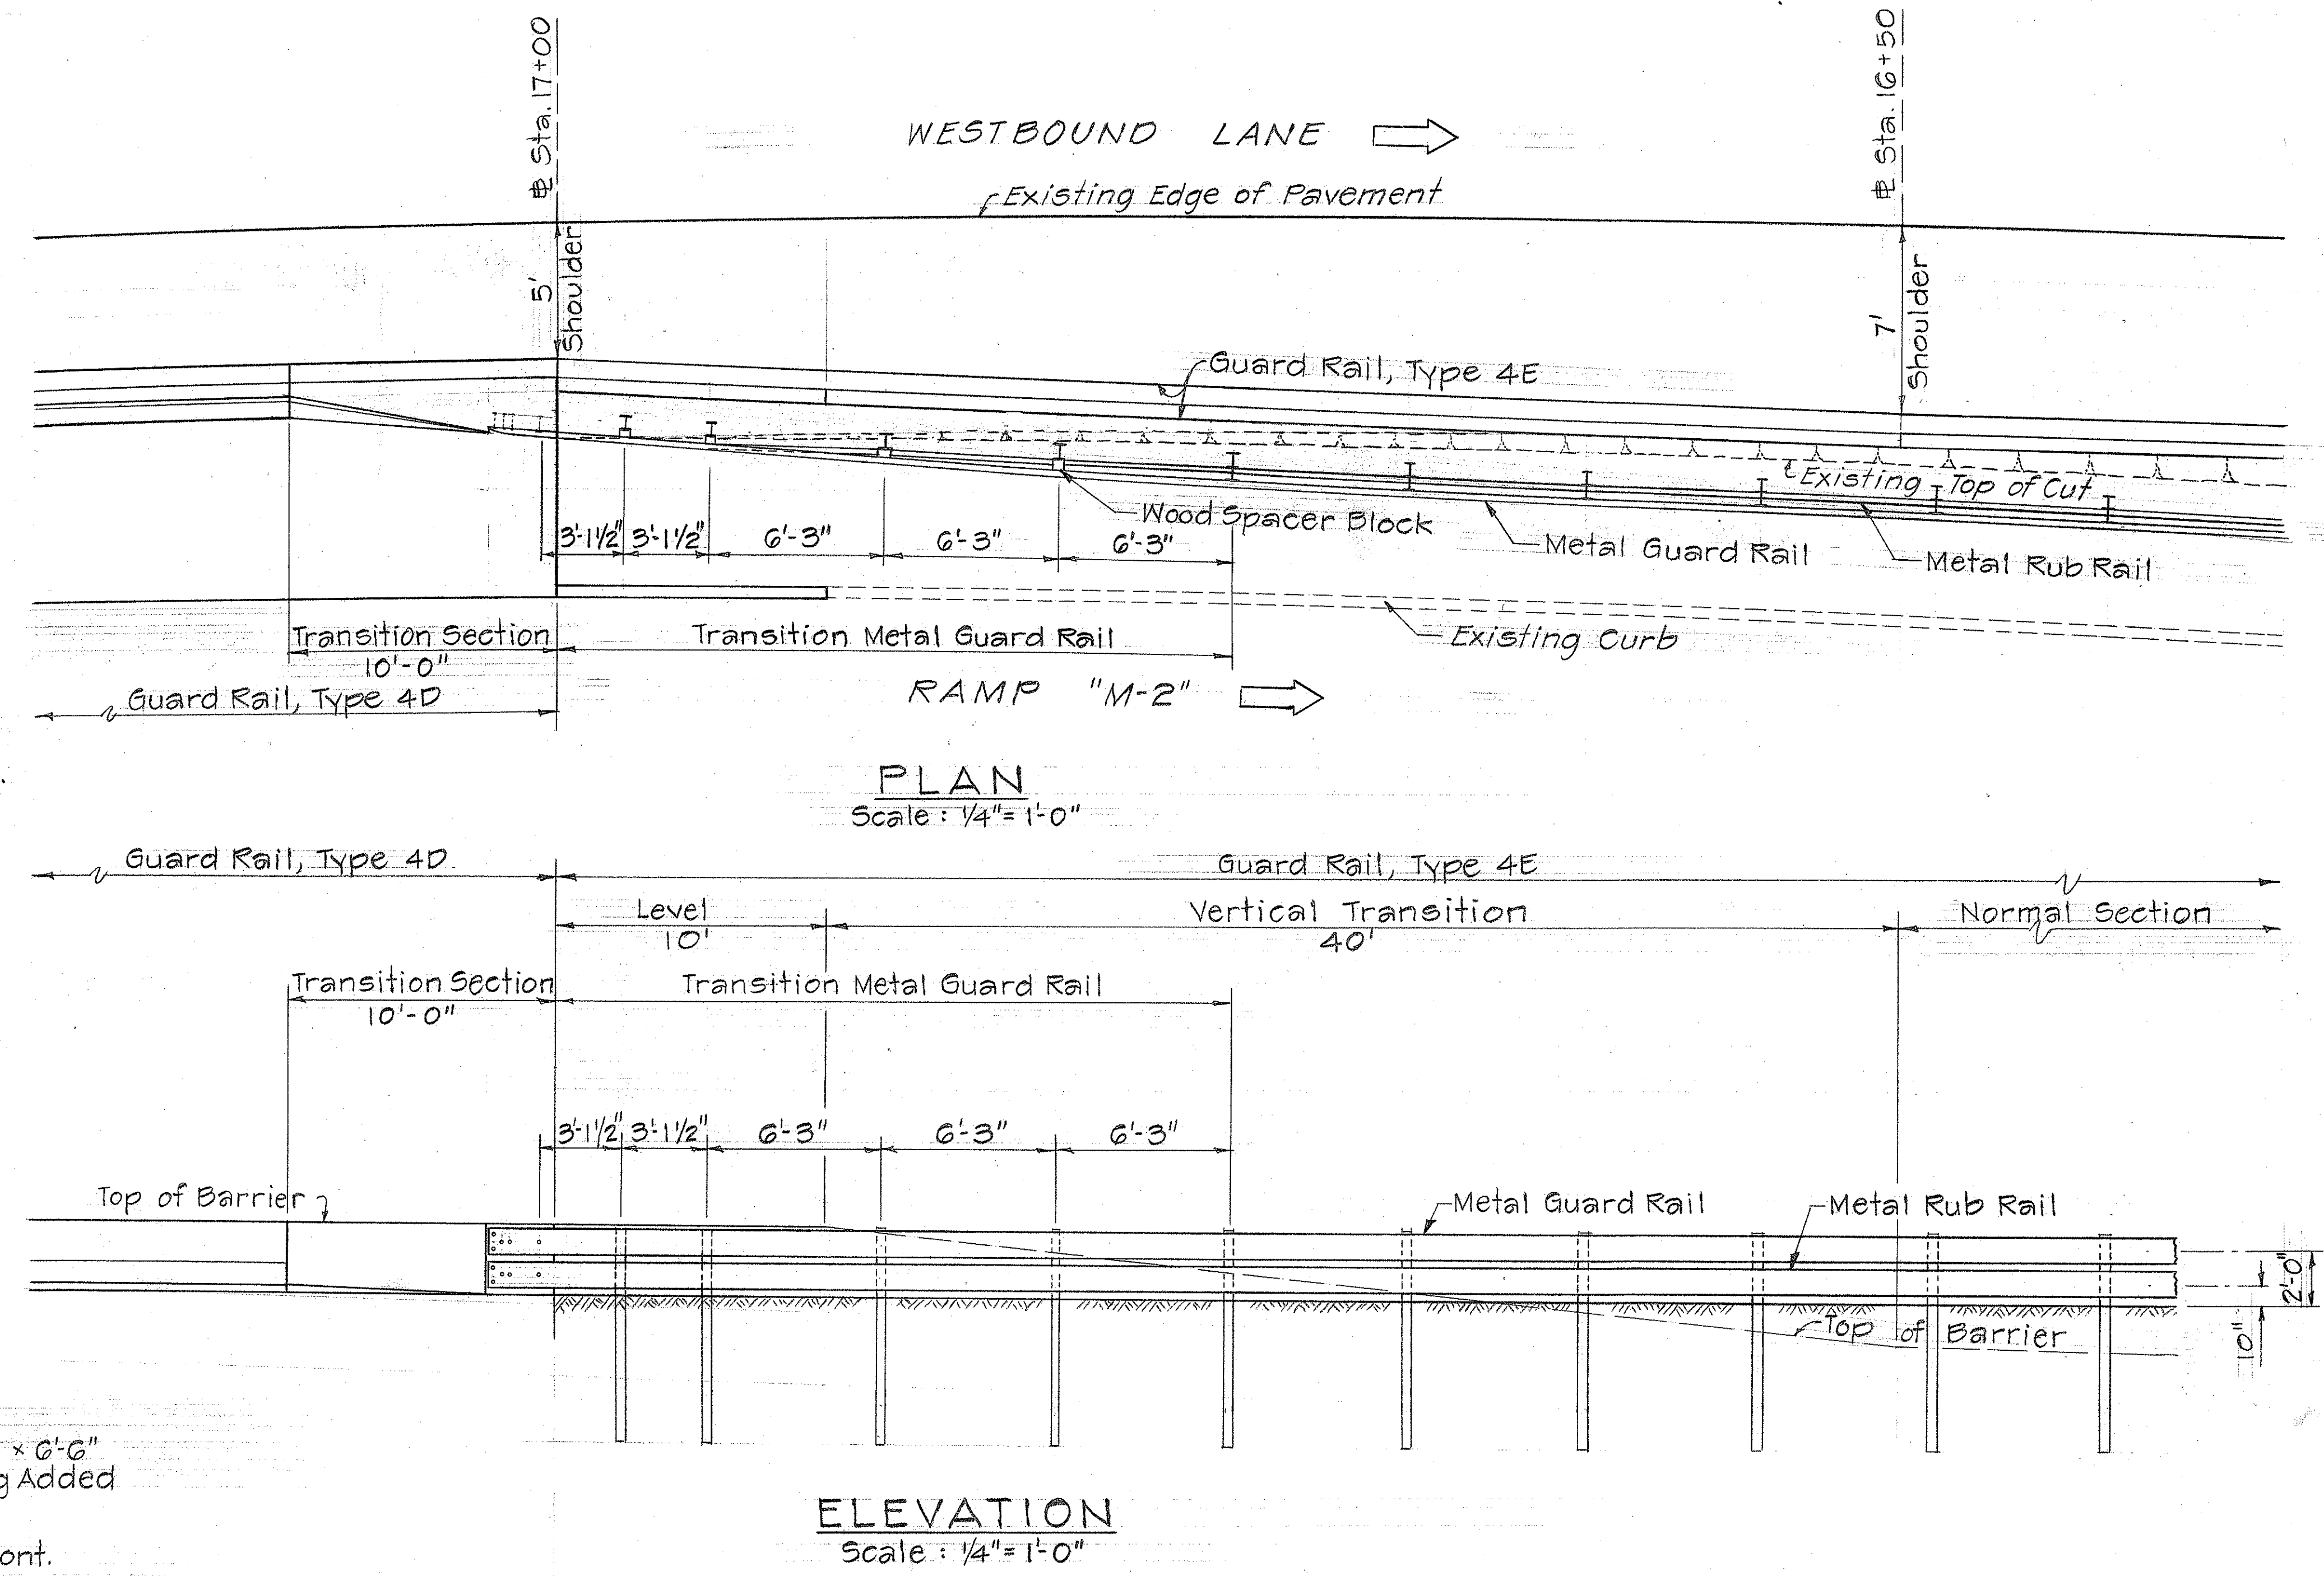


FED. ROAD DIST. NO.	STATE	FED. AID PROJ. NO.	FISCAL YEAR	SHEET NO.	TOTAL SHEETS
HAWAII	HAW.	I-HI-1(57)18	1972	25	171

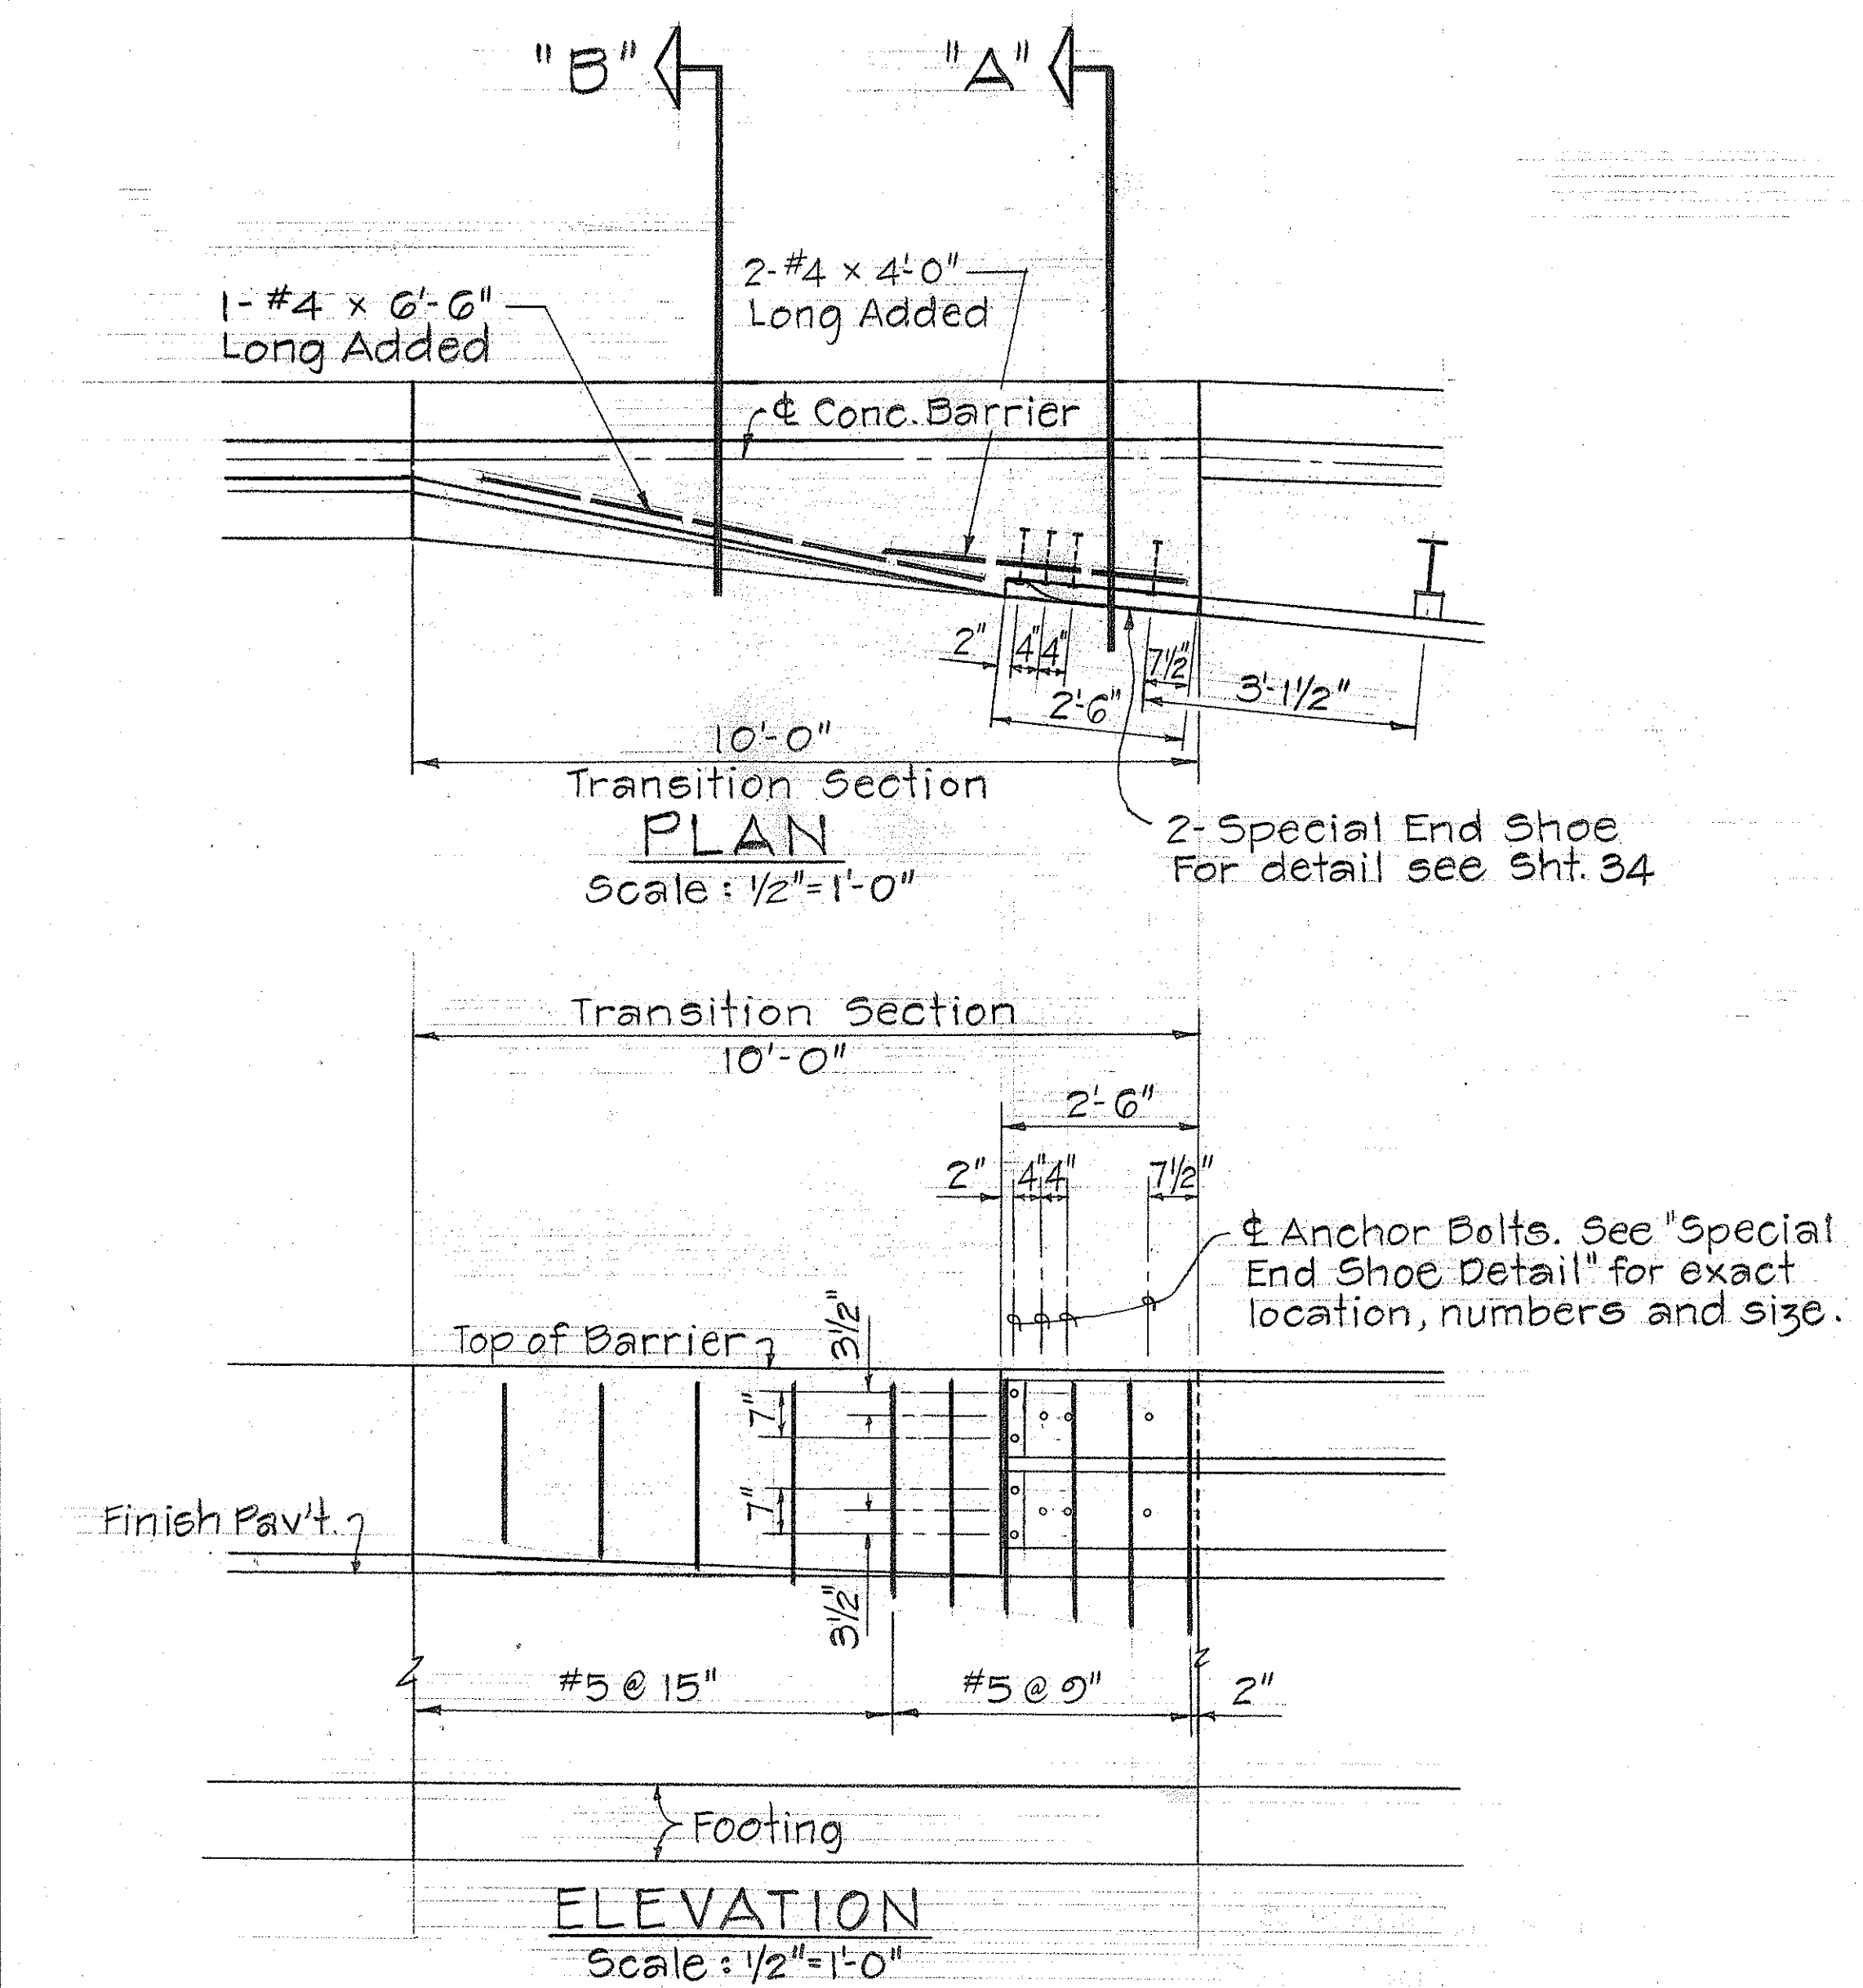

DATE	_____
SURVEY PLOTTED BY	_____
DRAWN BY	_____
DESIGNED BY	_____
NOTE BOOK	_____
CHECKED BY	_____
No.	_____

STATE OF HAWAII
DEPARTMENT OF TRANSPORTATION
HIGHWAYS DIVISION

**METAL GUARD RAIL TO
CONCRETE BARRIER
CONNECTION DETAIL
AT STA. 17+00**

FA.I. PROJ. NO. I-HI-1(57) 18

Scale as Noted

SHEET No. 2 OF 21 SHEETS

25