

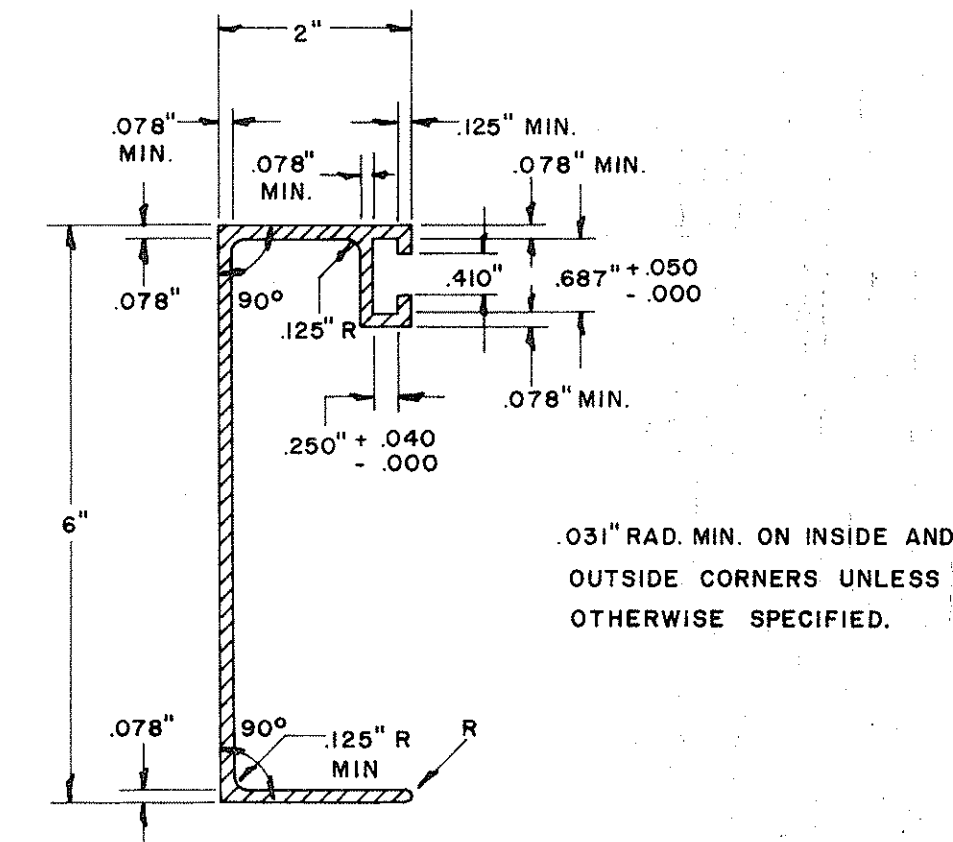
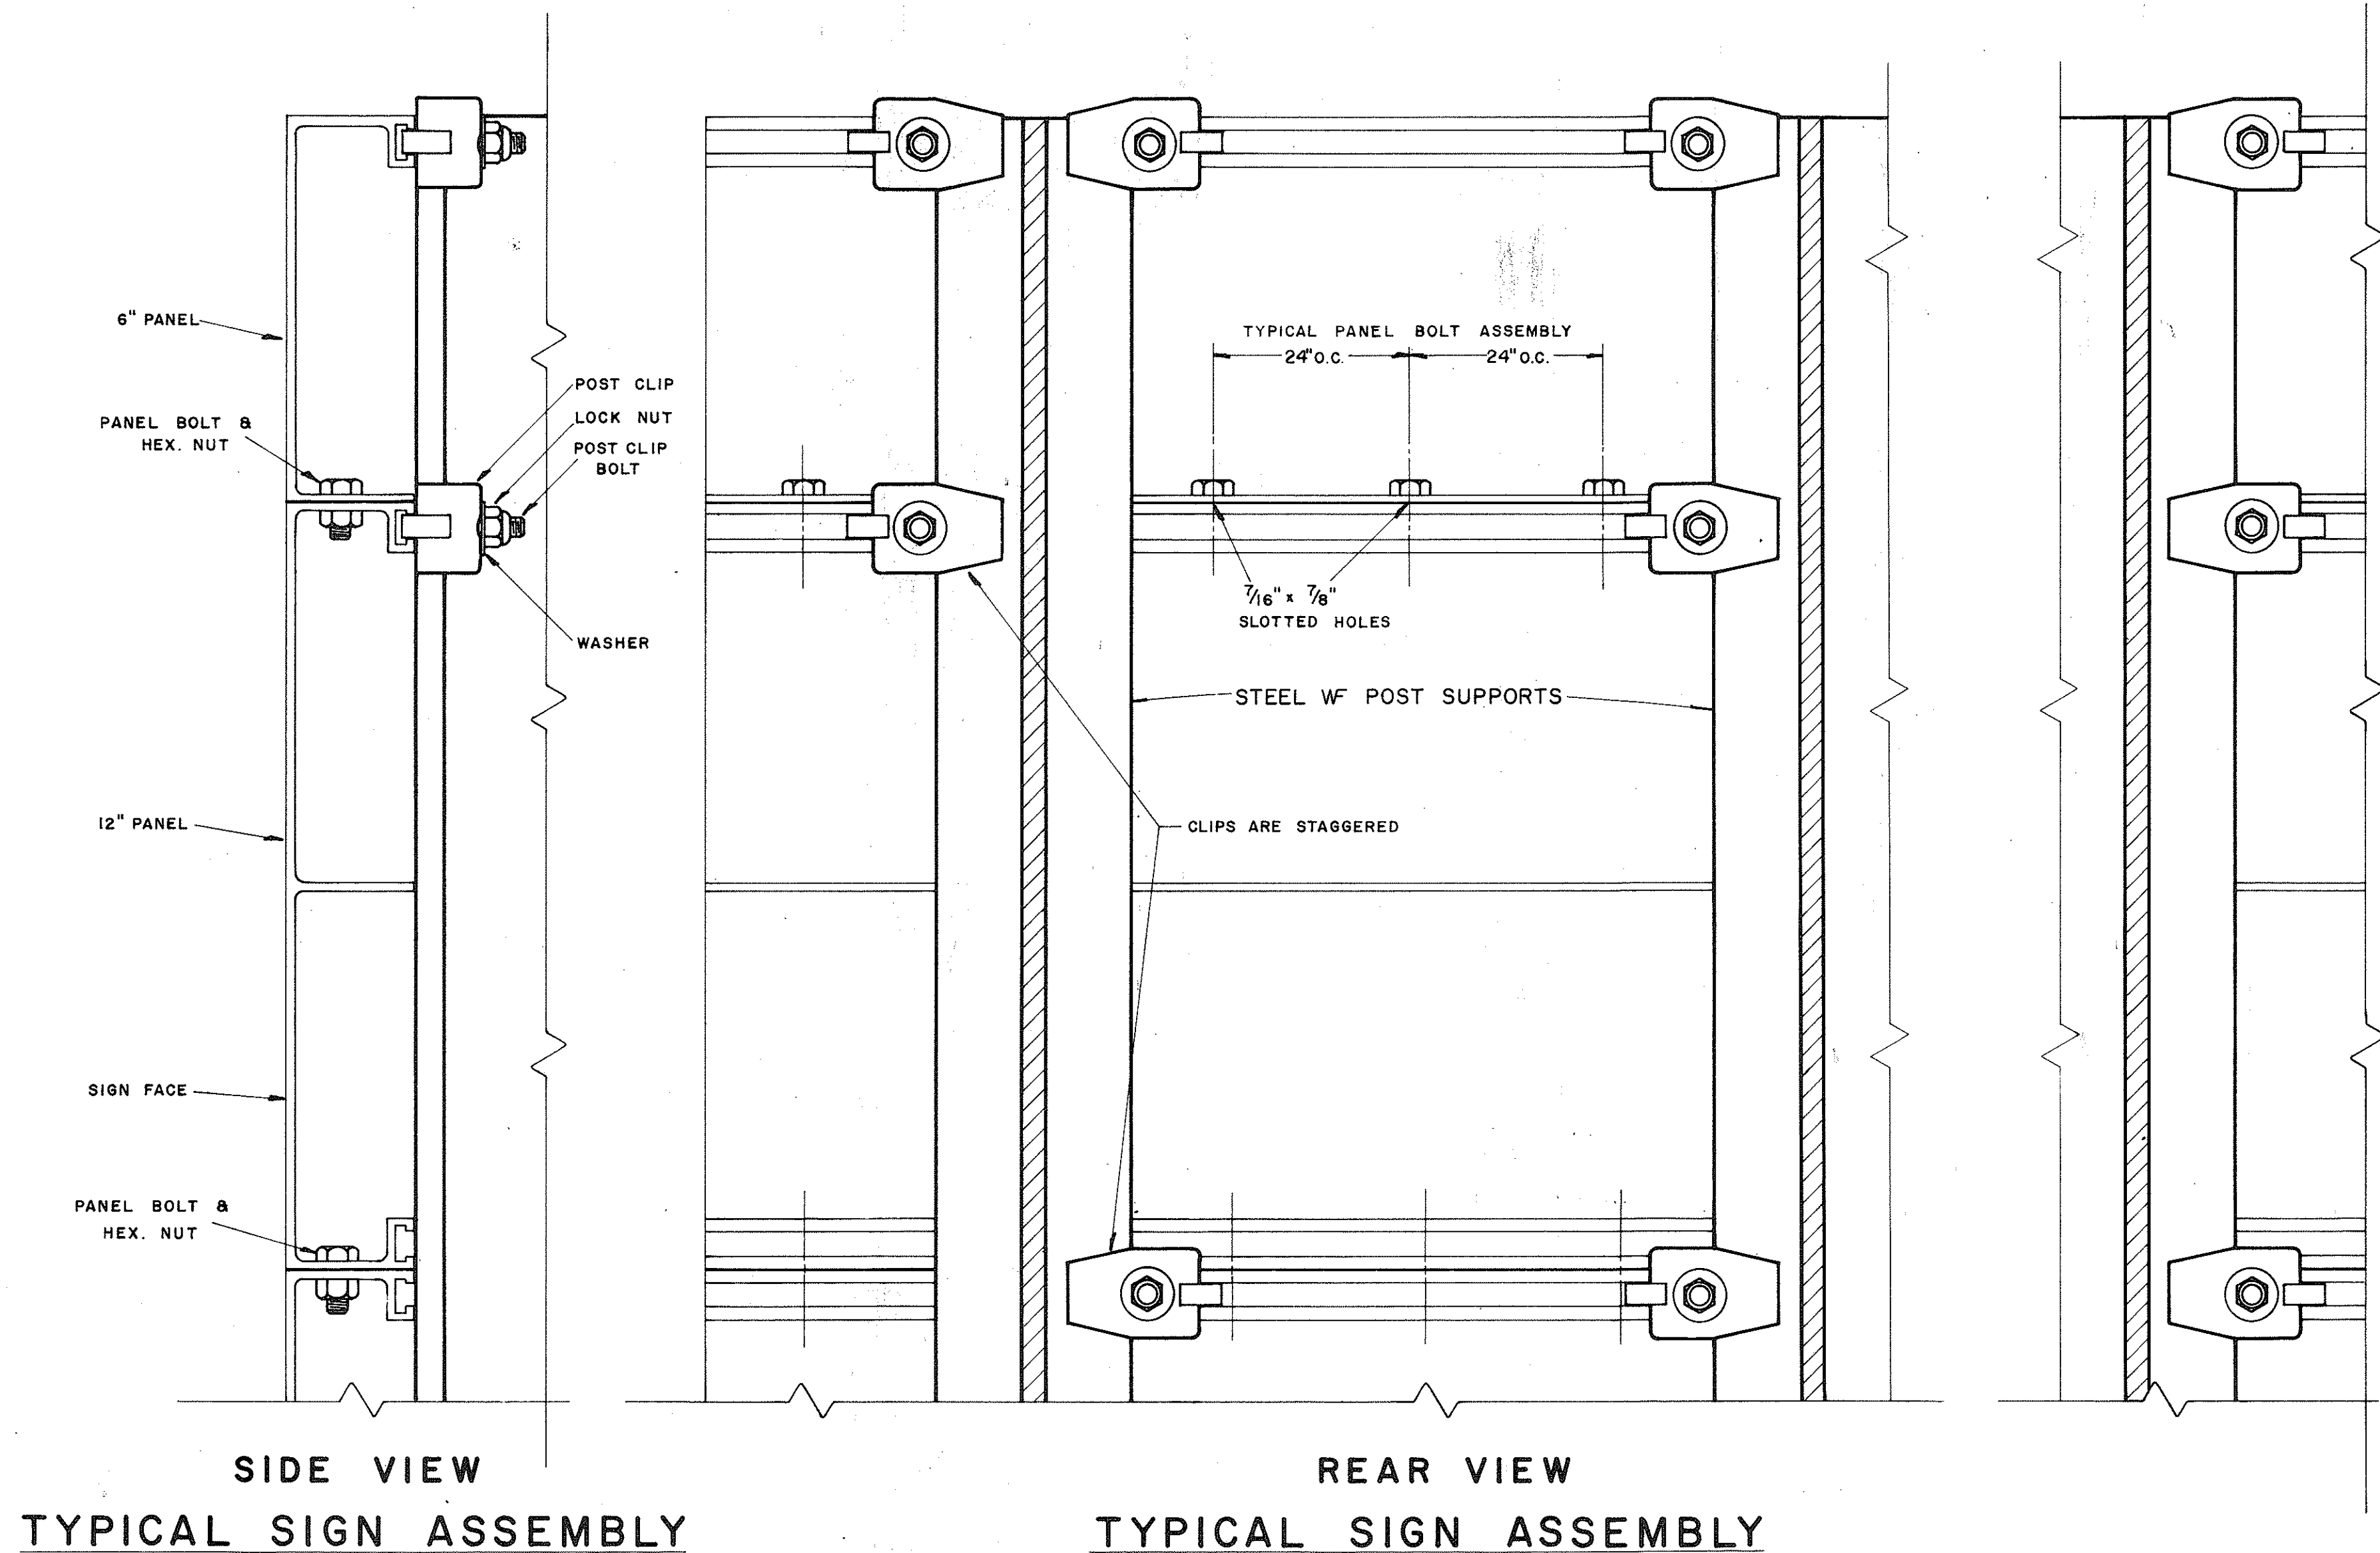
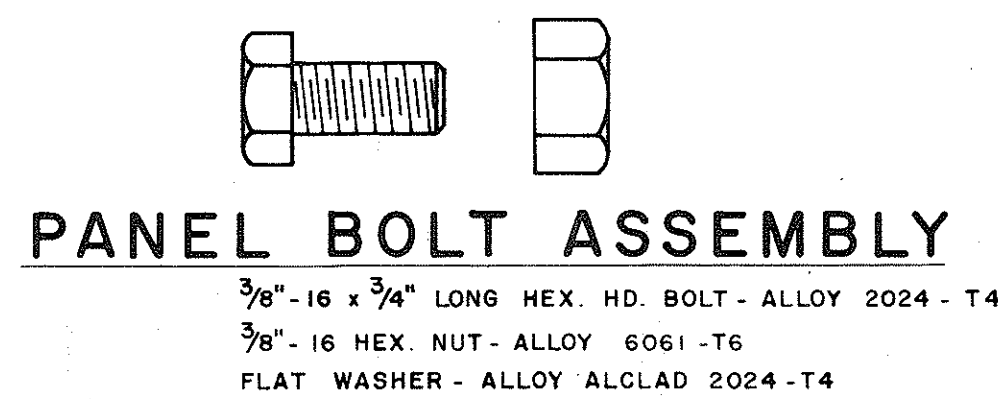
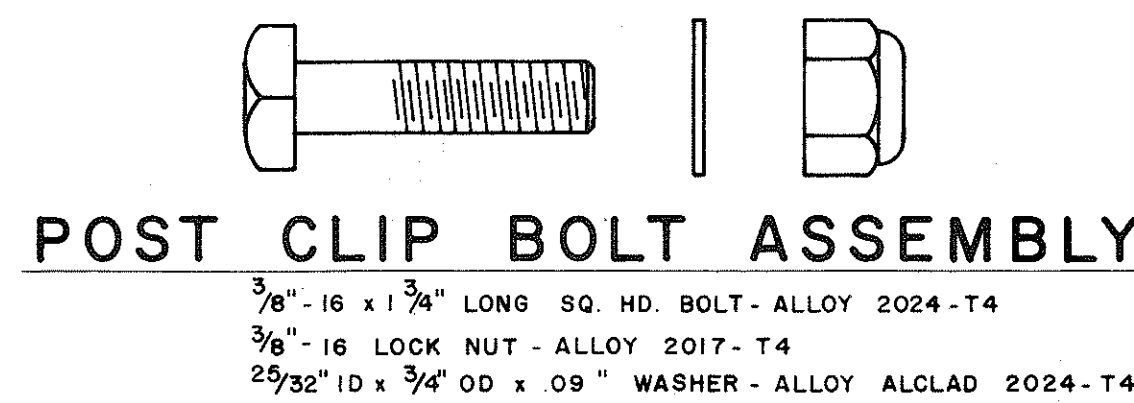


FED. ROAD DIST. NO.	STATE	FED. AID PROJ. NO.	FISCAL YEAR	SHEET NO.	TOTAL SHEETS
HAWAII	HAW.	HI-1(57)18	1971	111	171

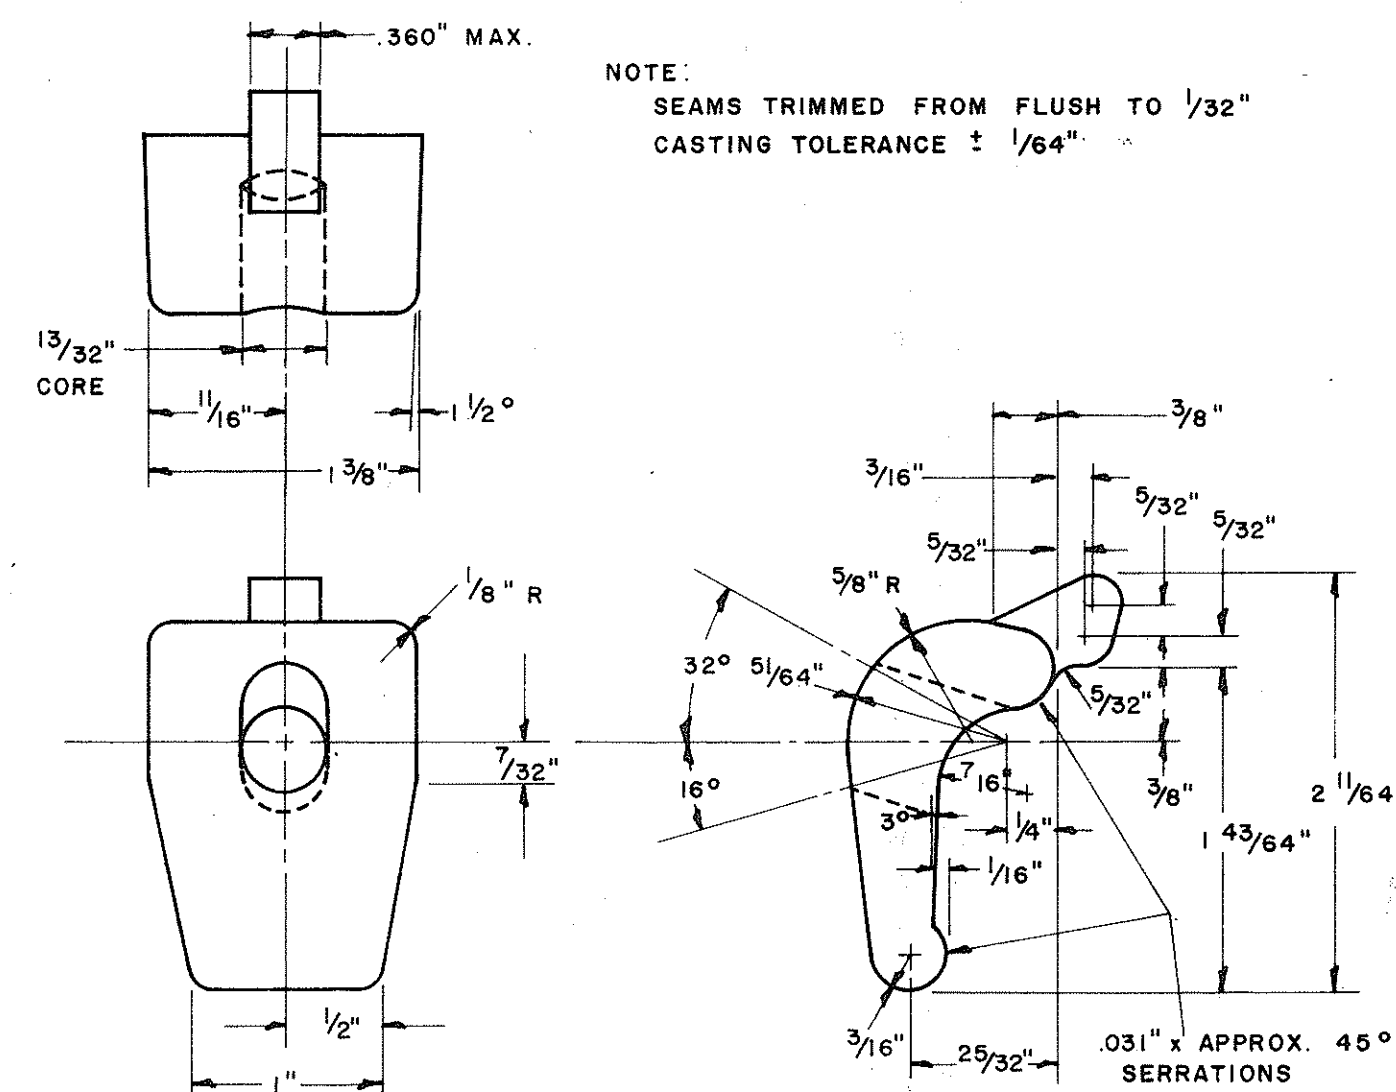

SOLID EXTRUDED SIGN PANEL DETAILS

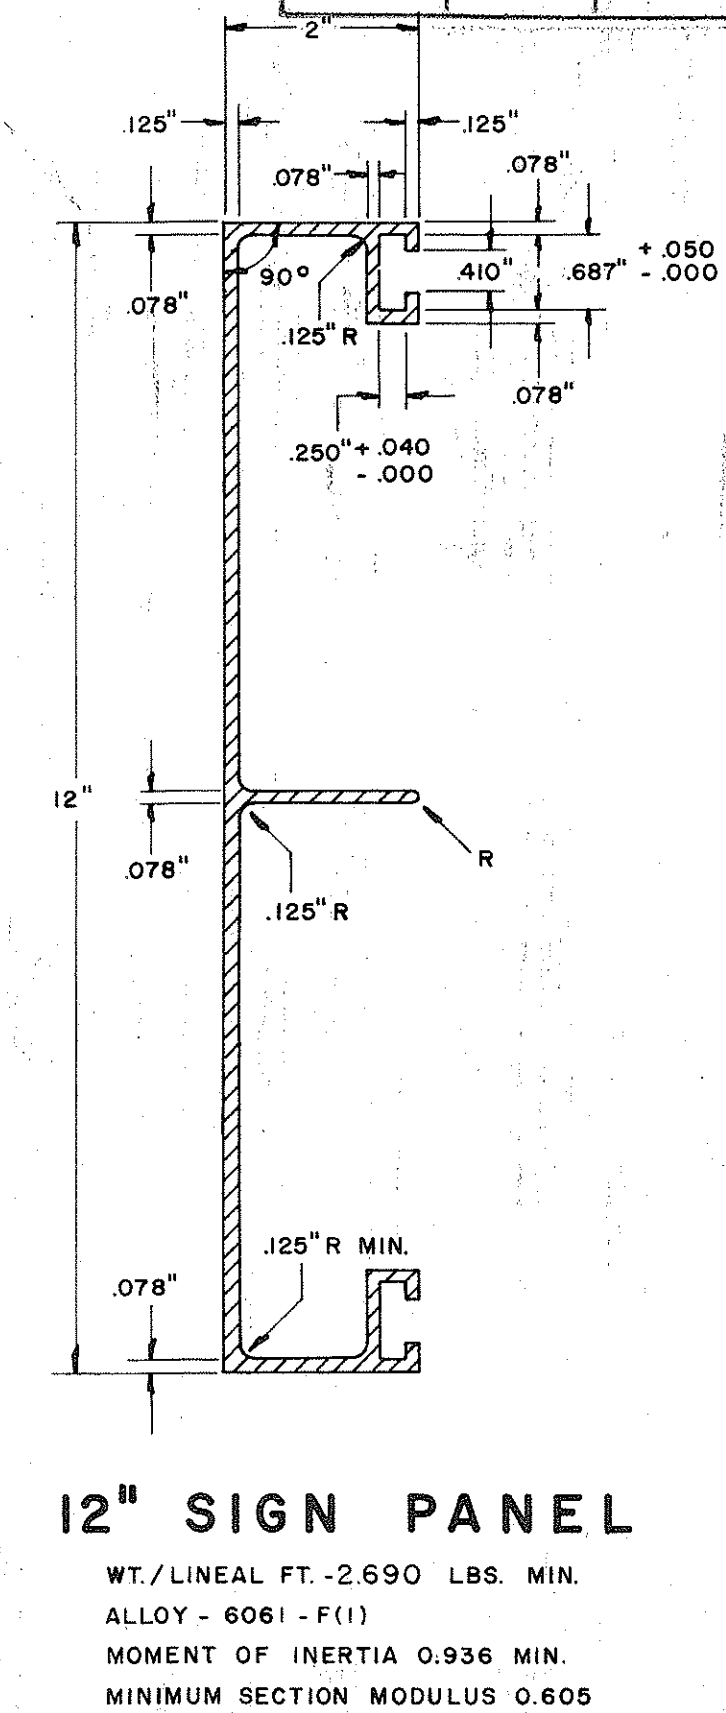

NOTE:
Extruded Aluminum Panels to be used for
Destination Signs with Reflective Sheeting Background

NO.	REVISION	APPROVED BY	DATE

APPROVAL RECOMMENDED:
Erich Tanaka 12/29/69
TRAFFIC ENGINEER DATE

APPROVED:
[Signature] 12-30-69
ASSISTANT CHIEF, ENGINEERING DATE

STATE OF HAWAII DEPARTMENT OF TRANSPORTATION HIGHWAYS DIVISION STANDARD DETAILS SOLID ALUMINUM EXTRUDED SIGN PANEL AND ACCESSORY DETAILS SCALE:
--