
*	MARKER SIZE	MULTIPLY	NUMERAL SIZE		
		DIMENSIONS BY	2 Digit - Series D 3 Digit - Series C		
	16"		6"		
	21"	-1.3	8"		
	32"	2.0	12"		
	42"	2.63	l6 "		

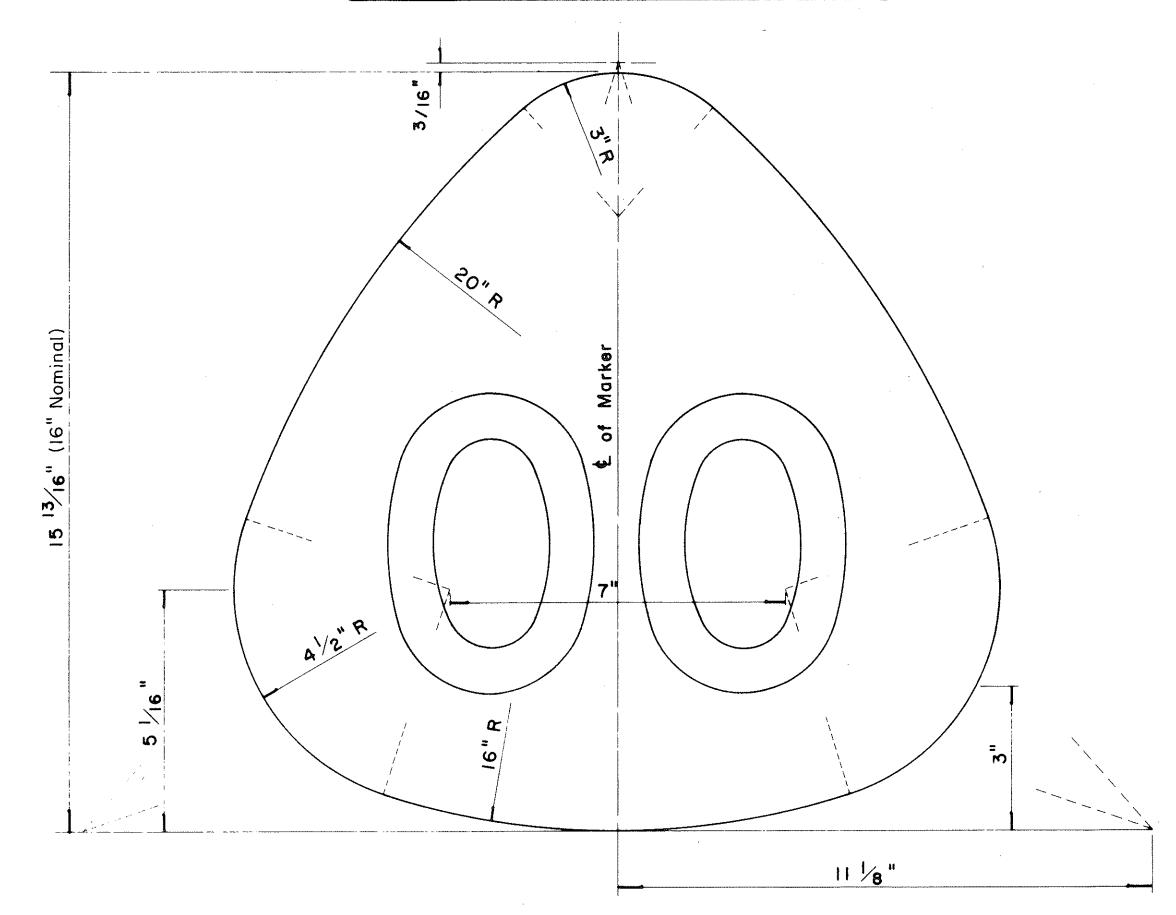

STATE ROUTE MARKER FOR GUIDE SIGNS


Scale: Half Size

NOTE:

- I. State Route Markers on Guide signs shall have black numerals on a white reflectorized background mounted on a flat aluminum cut-out.
- 2. Numerals shall conform to the FHWA publication "Standard Alphabets for Highway Signs," 1966.
- 3. Cut-outs shall be fastened on sign panel with aluminum blind rivets. See Standard Specifications.
- * 4. The 16" State Route Marker shall be used only with the Construction Identification sign.

FED. ROAD	STATE	FED. AID	FISCAL	SHEET	TOTAL
DIST. NO.		PROJ. NO.	YEAR	NO.	SHEETS
HAWAII	HAW.	I-HI-1(57)18	1971	113	171

	RADII	FOR	SIGNS		
Least	Dimensio	n of S	ign	W	R
2'-	O" to	4' - 6"		2"	3"
4' -	9" to	5' - 6"		2"	6"
5' -	9" to	7' - 6"		2"	9"
7'-	9" and (reater		2"	12"

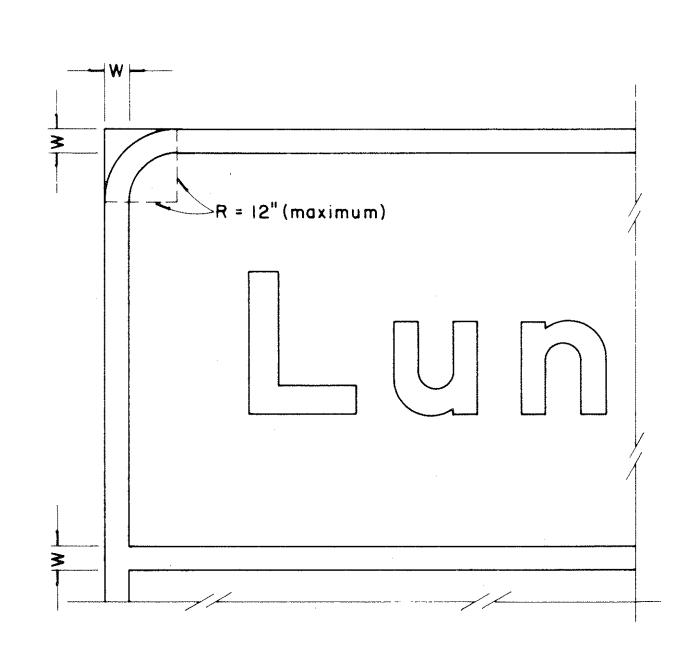

BORDER DETAIL FOR GUIDE SIGNS

Not to Scale

NOTE:

- I. Area outside corner radius need not be trimmed.
- 2. All borders shall be embossed cut-outs, white and reflectorized.
- 3. All Guide signs shall have borders.

APPROVAL RECOMMENDED: 4/11/12 DATE APPROVED:

4/12/12 DATE ASSISTANT CHIEF, ENGINEERING

STATE OF HAWAII
DEPARTMENT OF TRANSPORTATION

APPROVED DATE REVISION ΒY Supersedes Sht. DT 209 H-T. 4/12/12 Approved 12-30-69

HIGHWAYS DIVISION STANDARD DETAILS

STATE ROUTE MARKER AND BORDER DETAIL FOR GUIDE SIGNS

Scale: As Shown

SHEET No.30 TOF 32 T SHEETS DT 209