



FED. ROAD DIST. NO.	STATE	FED. AID PROJ. NO.	FISCAL YEAR	SHEET NO.	TOTAL SHEETS
HAWAII	HAW.	I-111 (104)113	1972	7	183


CONTRACT ITEM	TYPE	MESSAGE	NUMBER	TOTAL
621-54	CW-6 (R) & (L)	ROAD CLOSED	3	TOTAL = 4
621-55	CW-4-10 (L)	KEEP RIGHT ADVISORY SPEED	3	TOTAL = 7
621-70	CG-20-2	DETOUR END CONSTRUCTION 550 FT.	2	TOTAL = 4
621-71	CW-20-10	ROAD CONSTRUCTION 800 FT.	2	TOTAL = 2

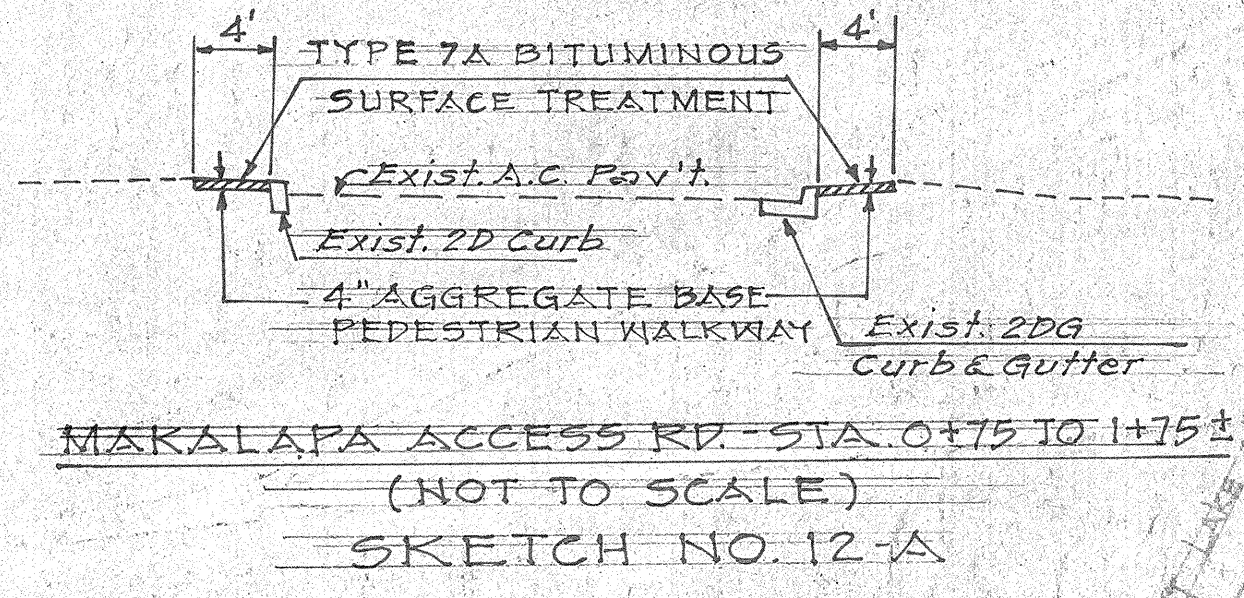


MAKALAPA ACCESS RD - STA. 0+15 TO 1+15
(NOT TO SCALE)
SKETCH NO. 12-1A

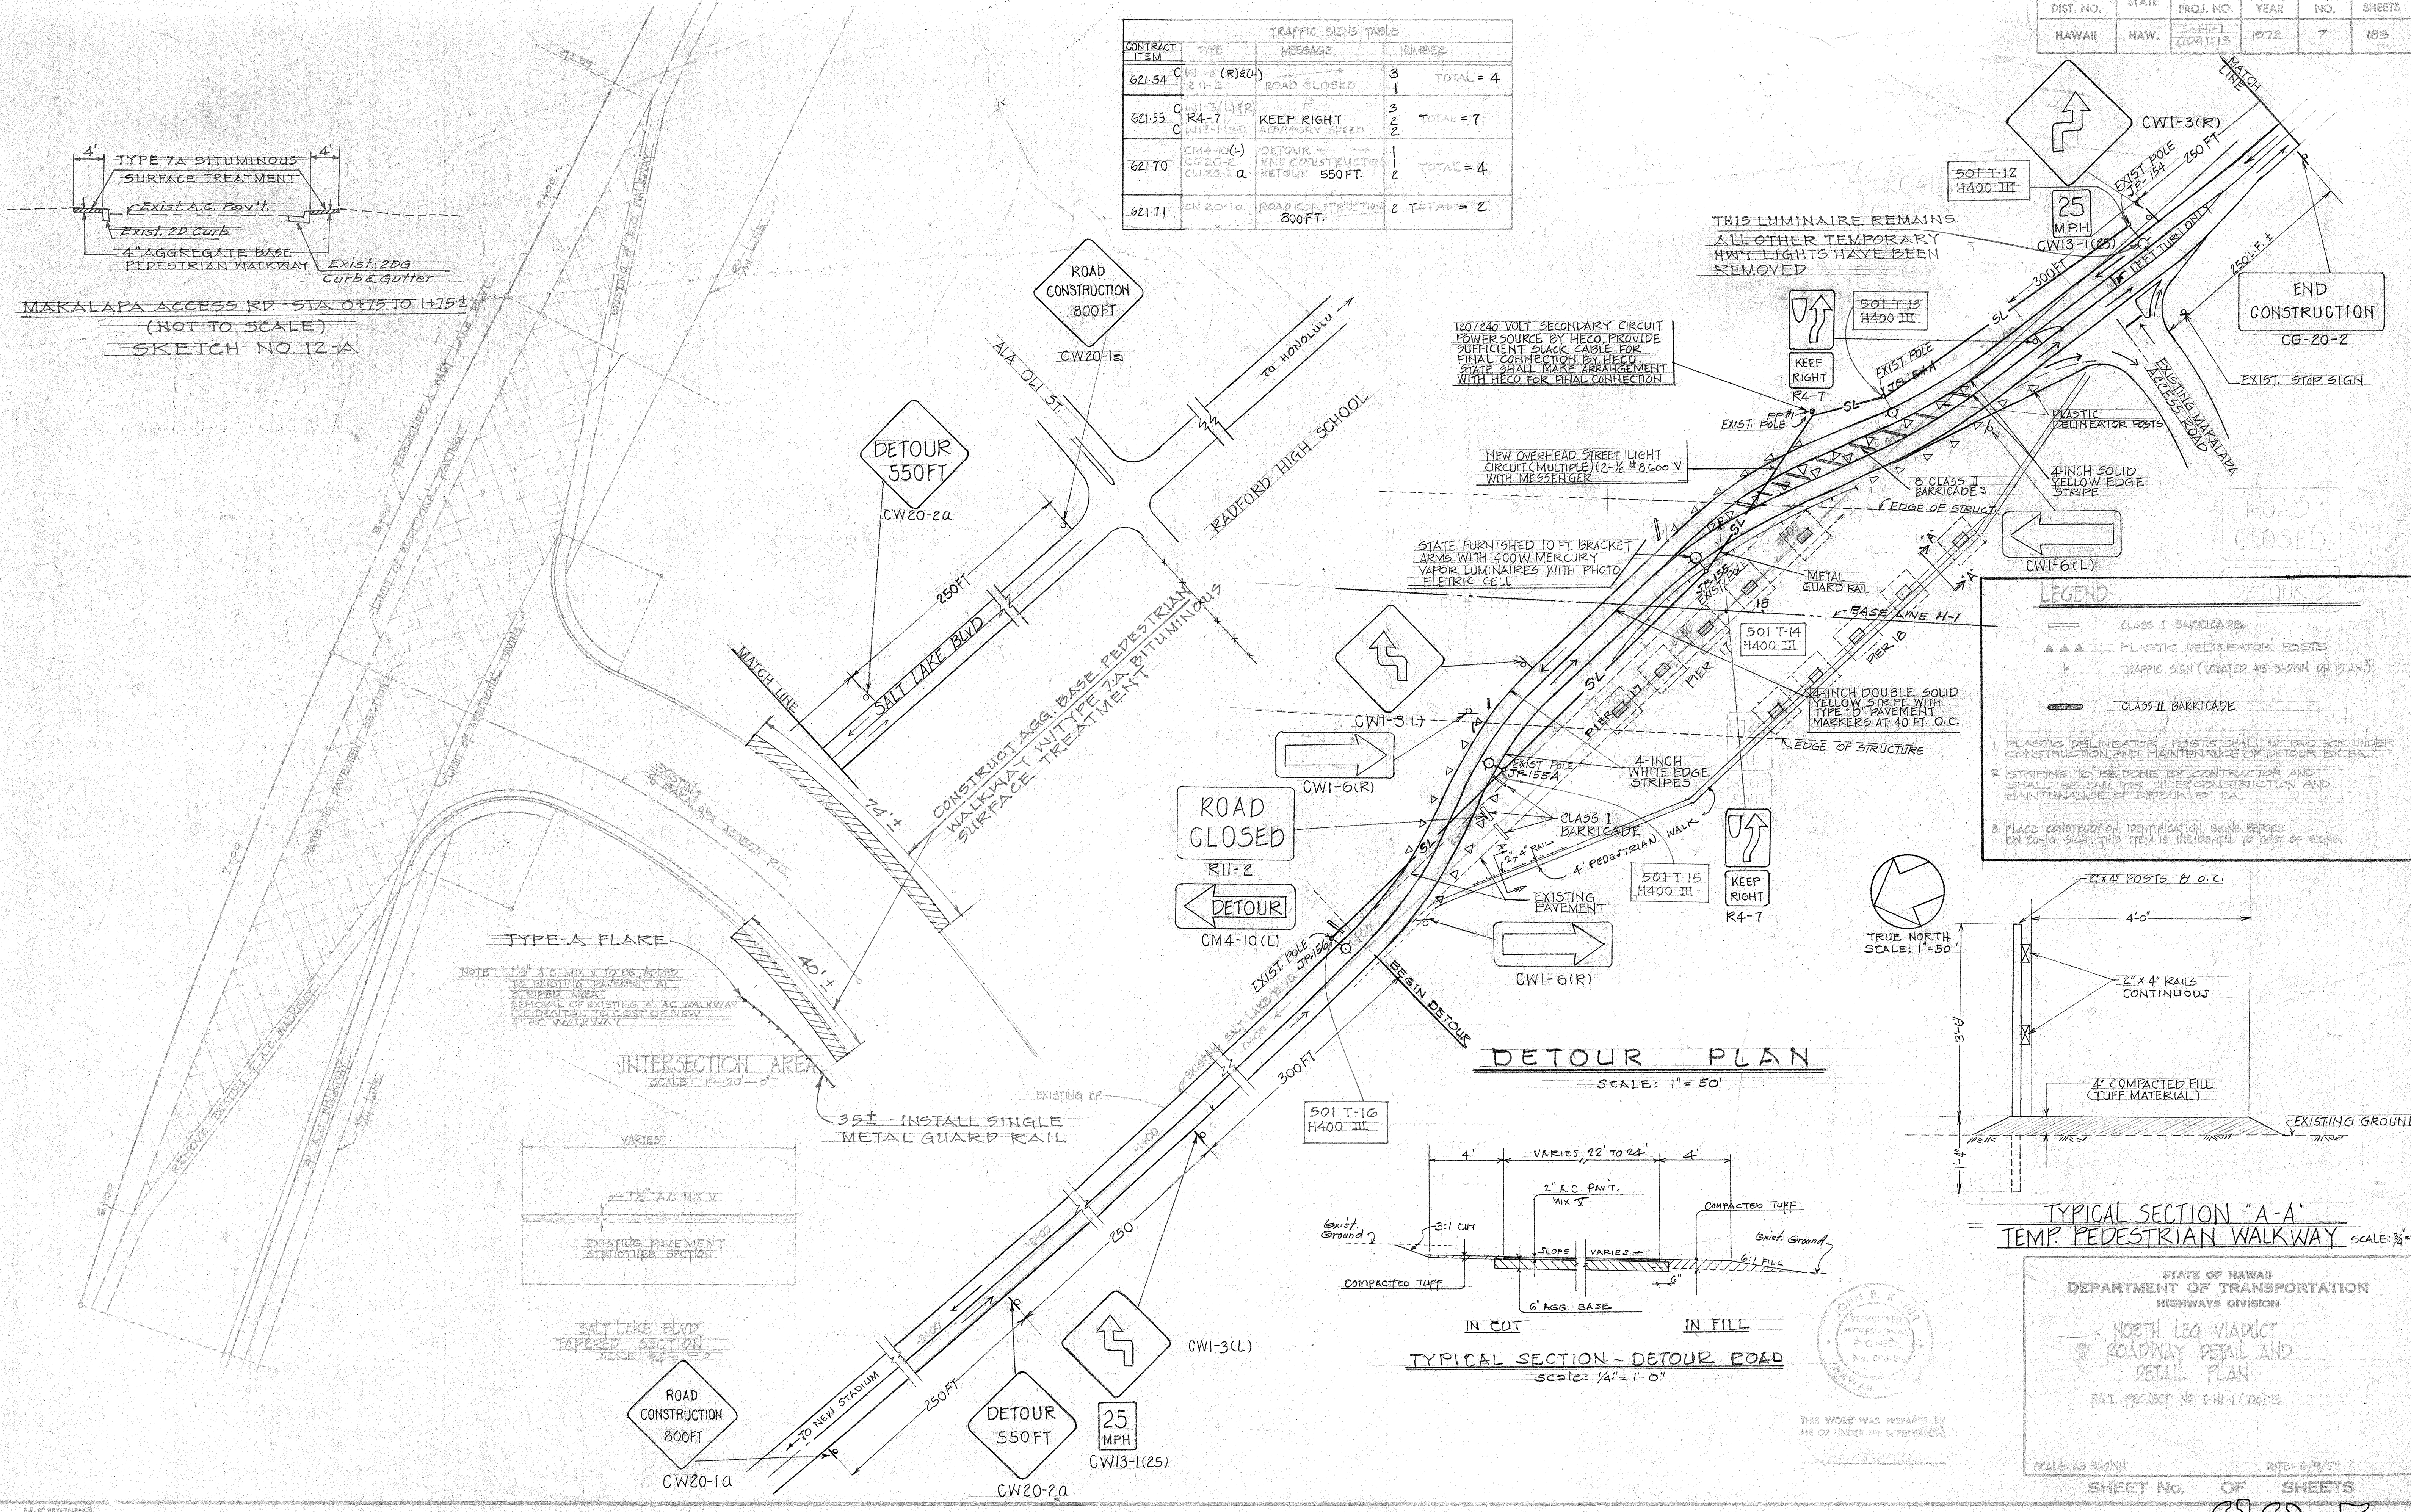

DETOUR PLAN
SCALE: 1" = 50'

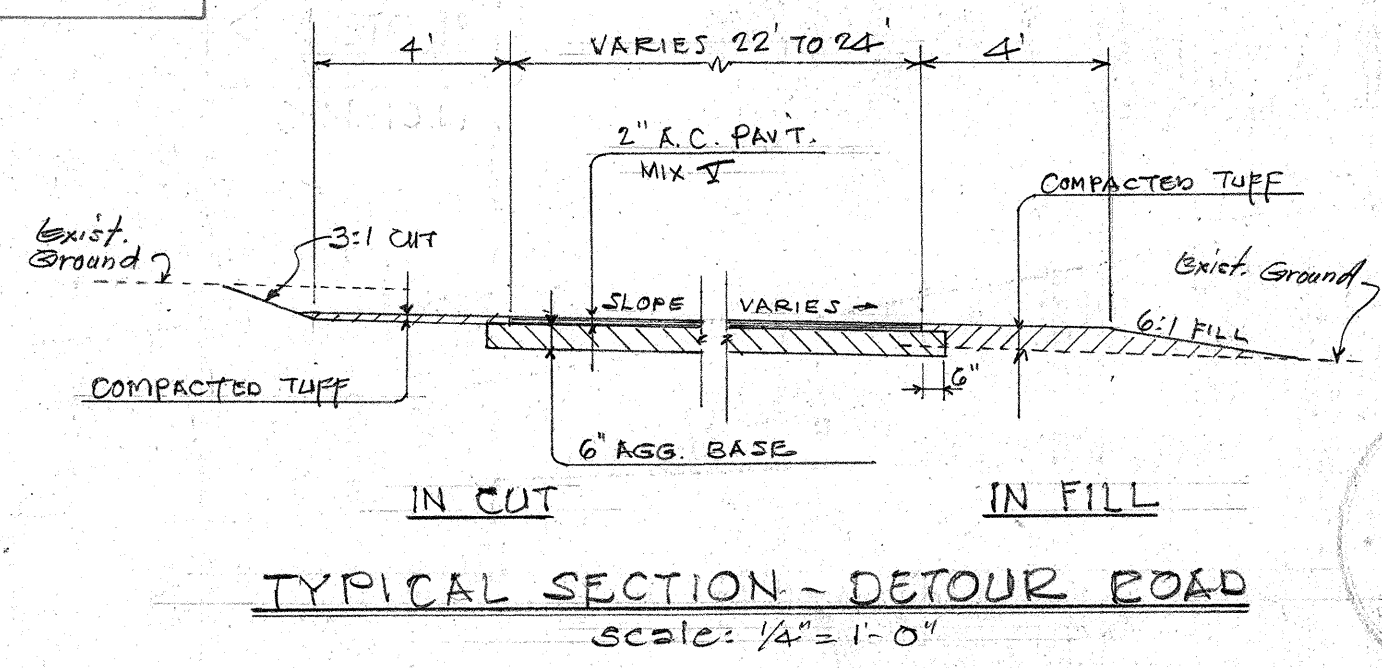

TYPICAL SECTION - DETOUR ROAD
SCALE: 1/4" = 1'-0"

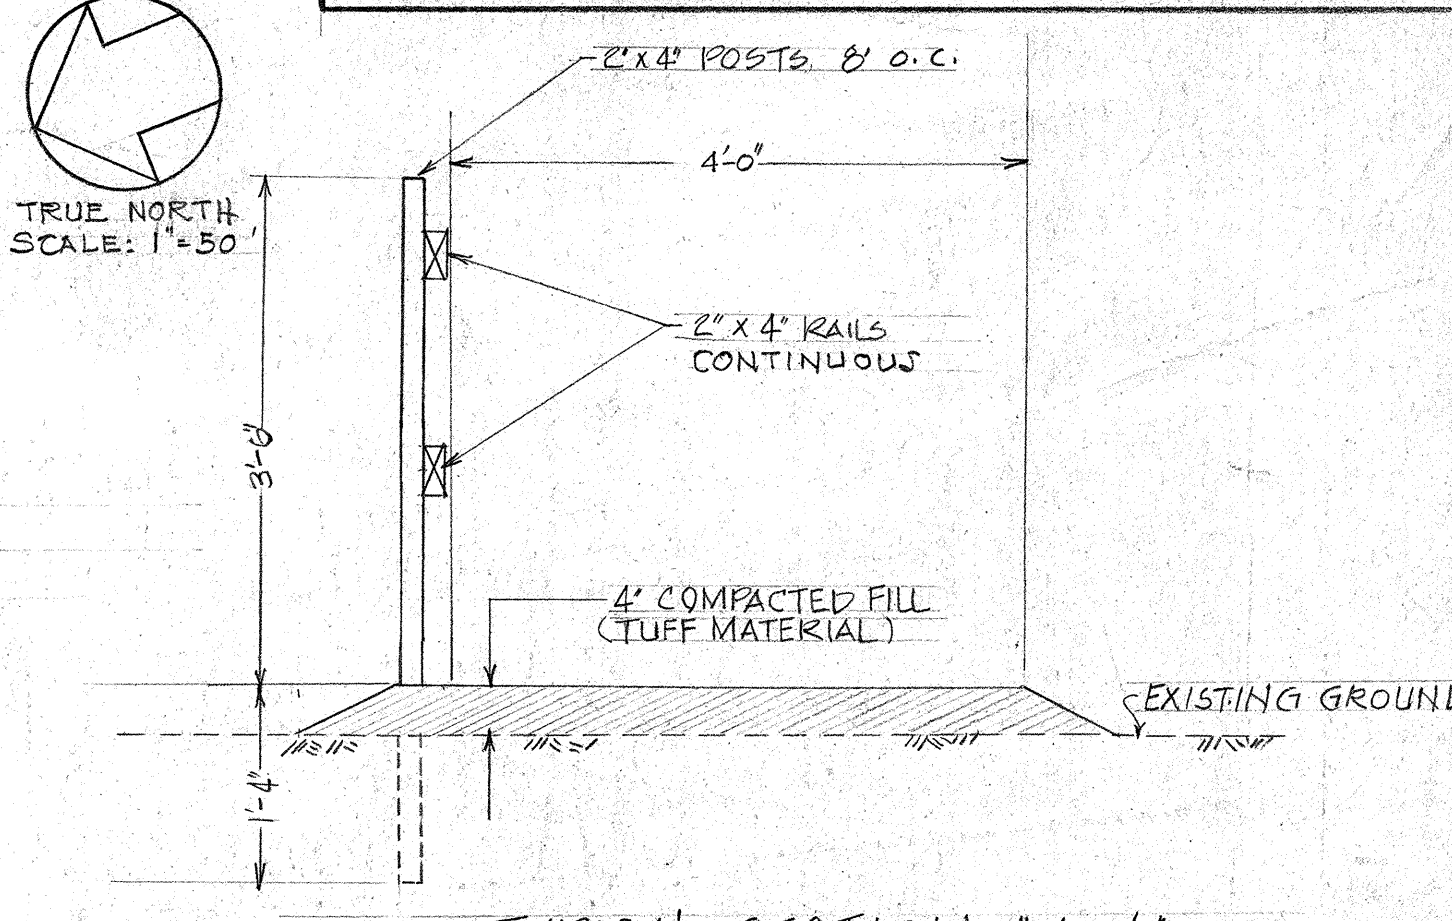

TYPICAL SECTION "A-A"
TEMP. PEDESTRIAN WALKWAY SCALE: 3/4" = 1'

STATE OF HAWAII
DEPARTMENT OF TRANSPORTATION
HIGHWAYS DIVISION

NORTH LEG VIADUCT
ROADWAY DETAIL AND
DETAIL PLAN

P.A.I. PROJECT NO. I-111 (104)113

SCALE: AS SHOWN DATE: 6/9/72

SHEET No. 7 OF 7 SHEETS

DESIGNED BY	DATE
DRAWN BY	DATE
CHECKED BY	DATE
APPROVED BY	DATE