


FED. ROAD DIST. NO.	STATE	FED. AID PROJ. NO.	FISCAL YEAR	SHEET NO.	TOTAL SHEETS
HAWAII	HAW.	1-H-1(110)-15	1973	2	220

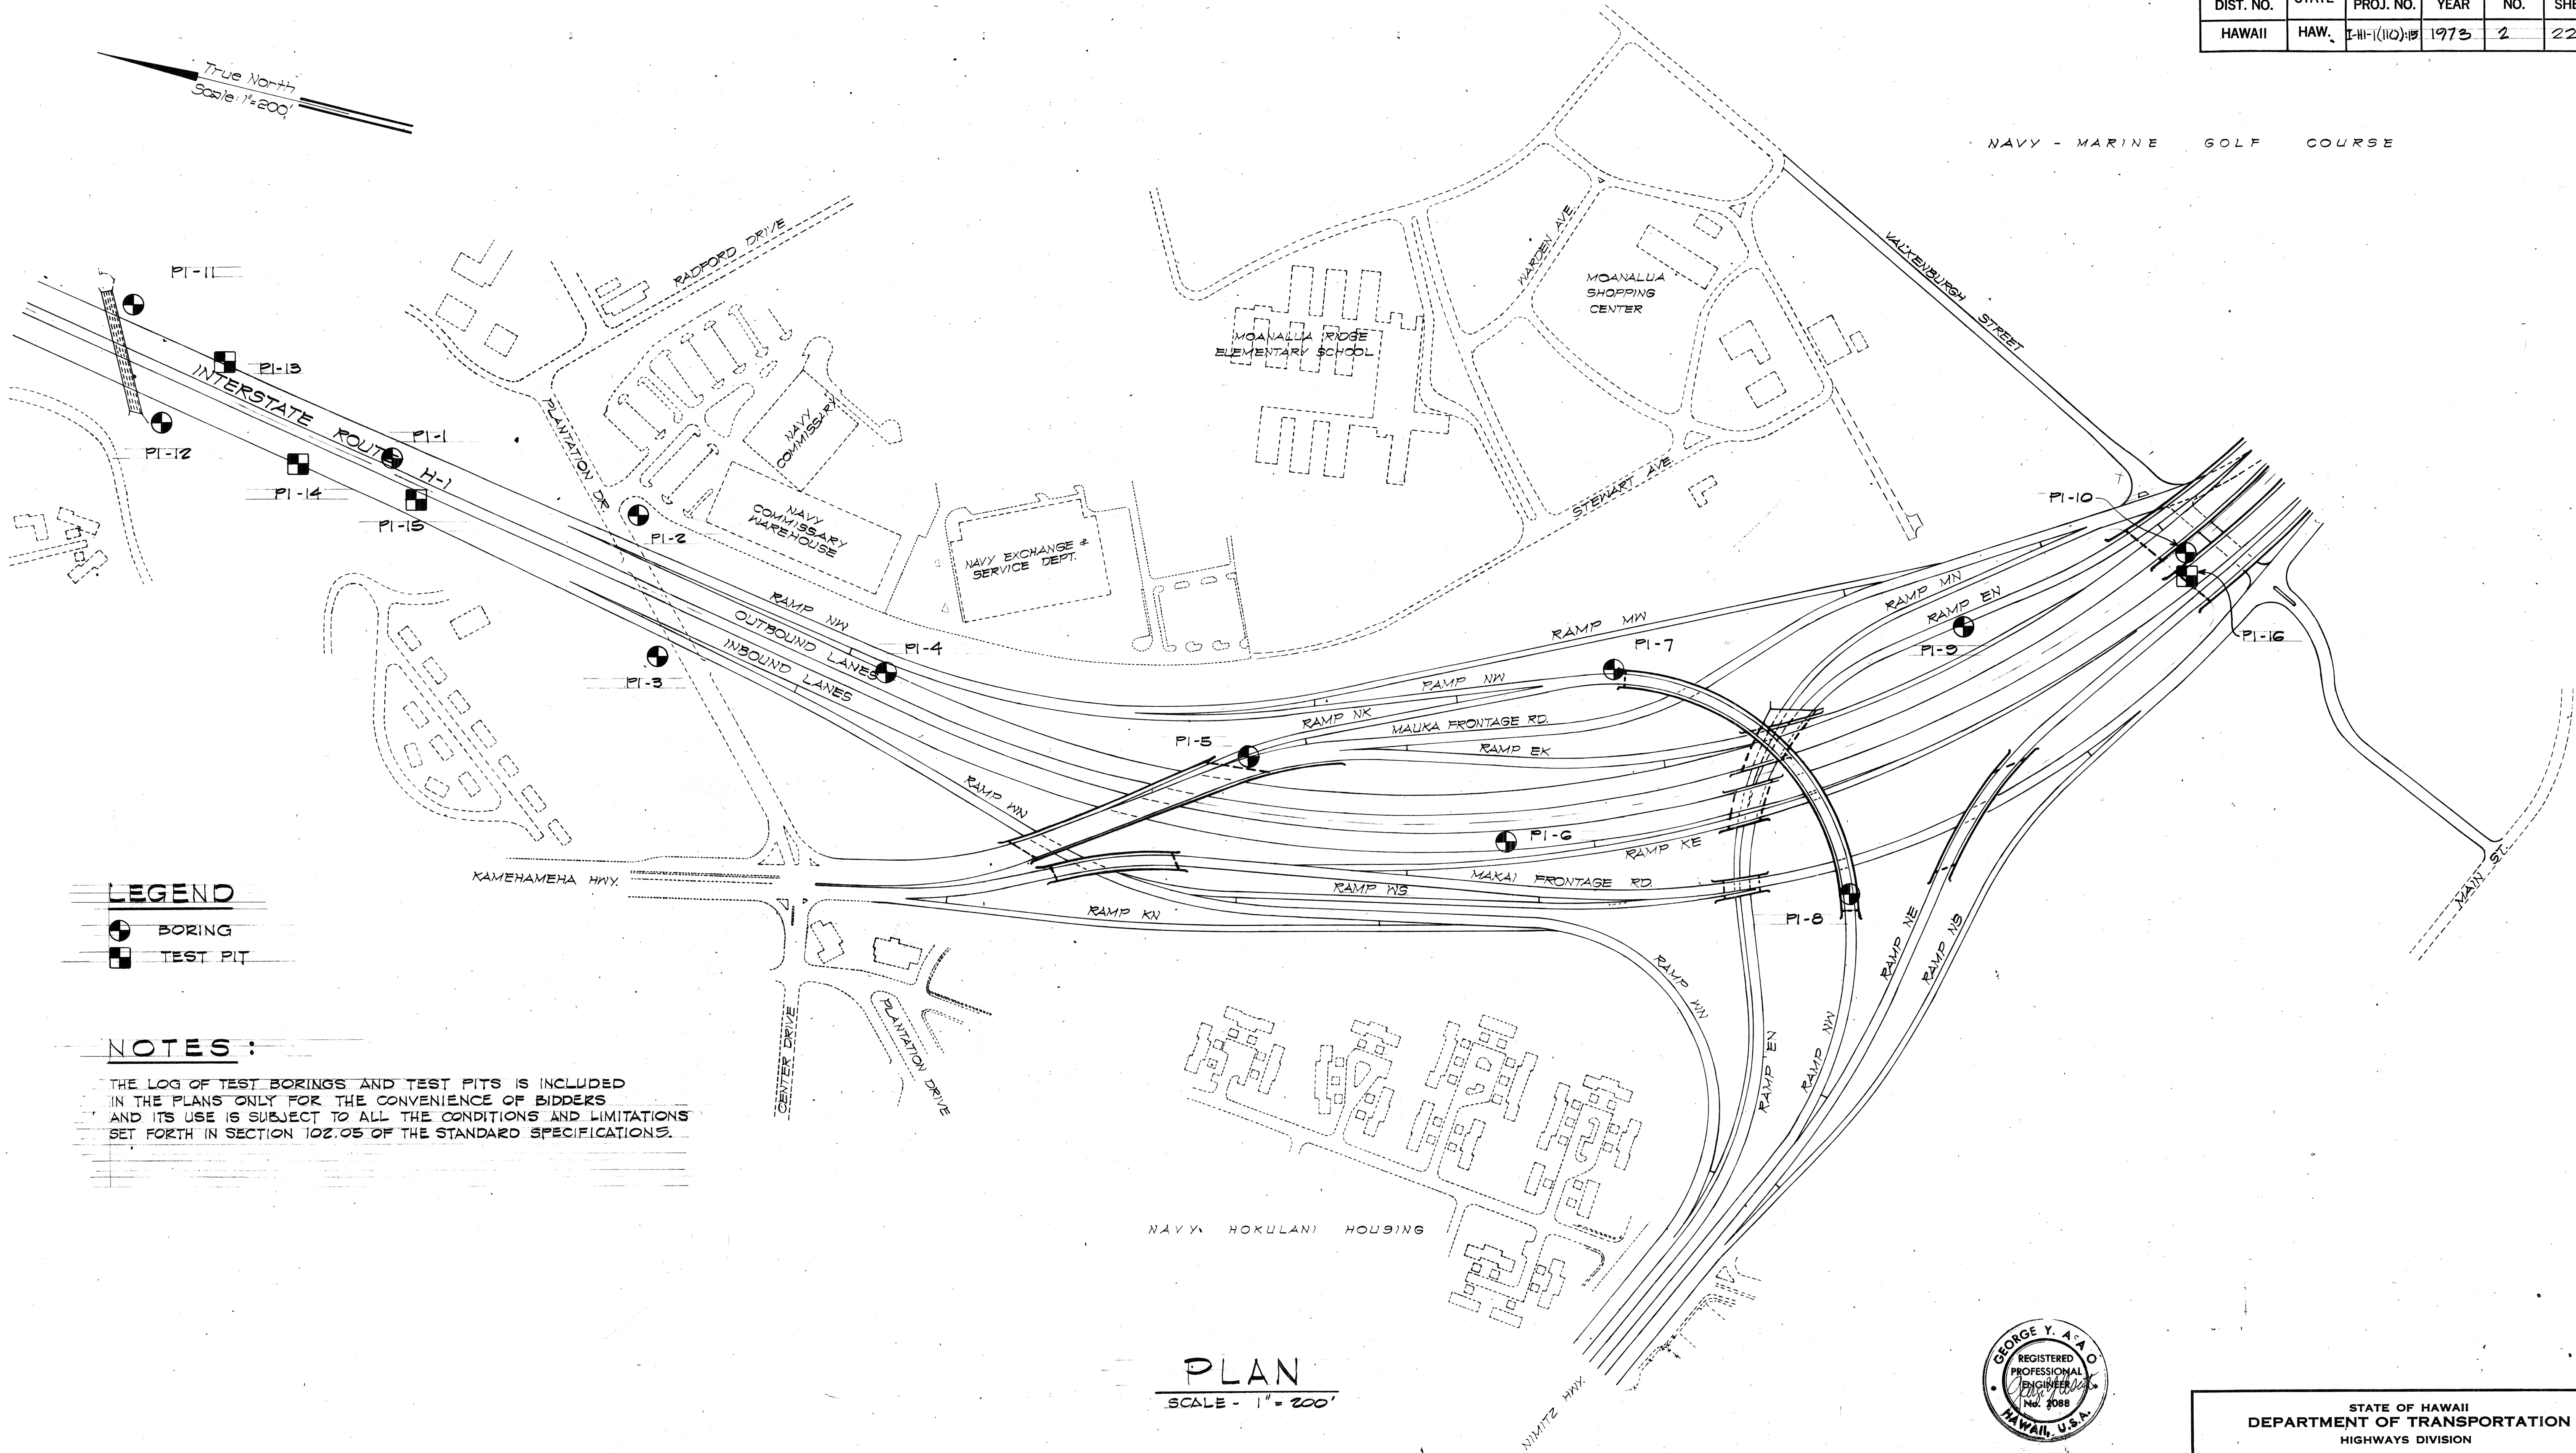

LEGEND

● BORING

■ TEST PIT



NOTES:

THE LOG OF TEST BORINGS AND TEST PITS IS INCLUDED IN THE PLANS ONLY FOR THE CONVENIENCE OF BIDDERS AND ITS USE IS SUBJECT TO ALL THE CONDITIONS AND LIMITATIONS SET FORTH IN SECTION 102.05 OF THE STANDARD SPECIFICATIONS.

PLAN

SCALE - 1" = 100'

ORIGINAL	SURVEY PLOTTED BY	DATE
PLAN	DRAWN BY	" "
NOTE BOOK	TRACED BY	" "
	DESIGNED BY	" "
	QUANTITIES BY	" "
	CHECKED BY	" "
No.		

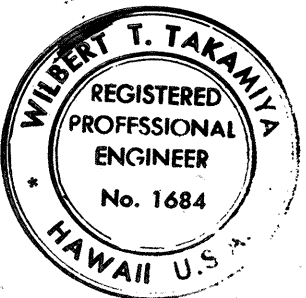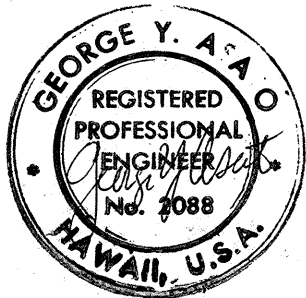

THIS WORK WAS PREPARED BY ME
OR UNDER MY SUPERVISION

STATE OF HAWAII
DEPARTMENT OF TRANSPORTATION
HIGHWAYS DIVISION

















BORING PLAN

PEARL HARBOR INTERCHANGE
F.A.T. Proj. No. 1-H-1(110)-15


Scale: As Shown Date: MAY 28, 1973

SHEET No. 1 OF 2 SHEETS

FED. ROAD DIST. NO.	STATE	FED. AID PROJ. NO.	FISCAL YEAR	SHEET NO.	TOTAL SHEETS
HAWAII	HAW.	I-HI-1(10)15	1973	3	220

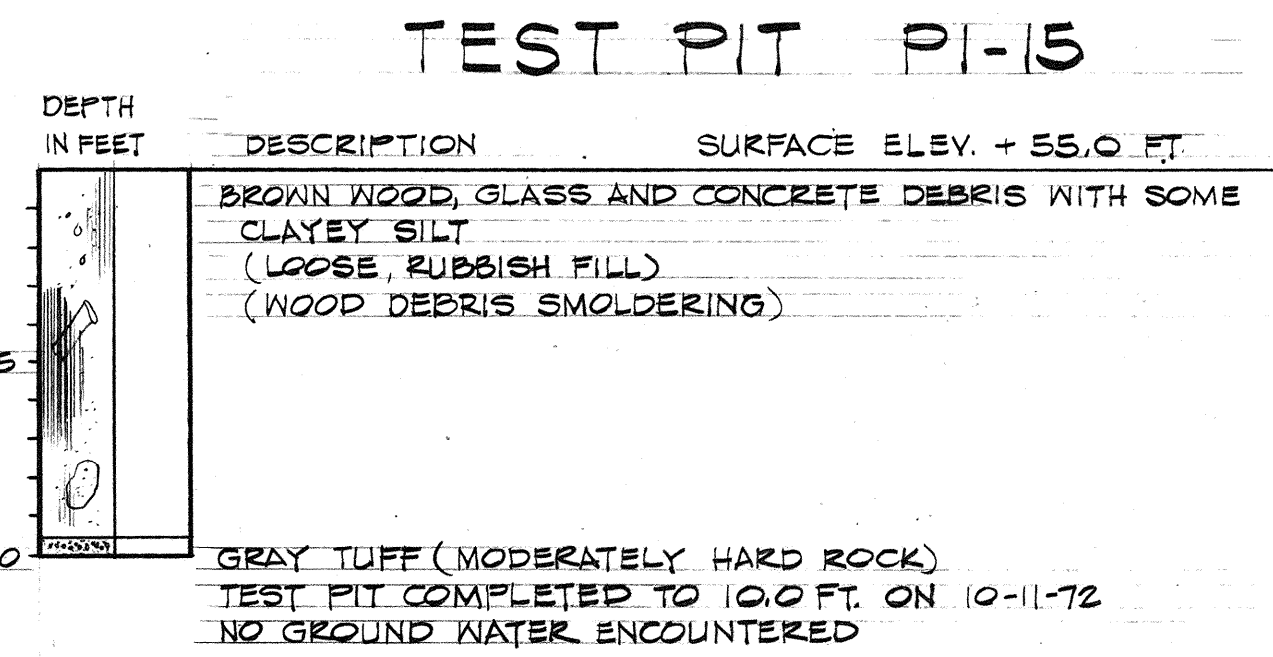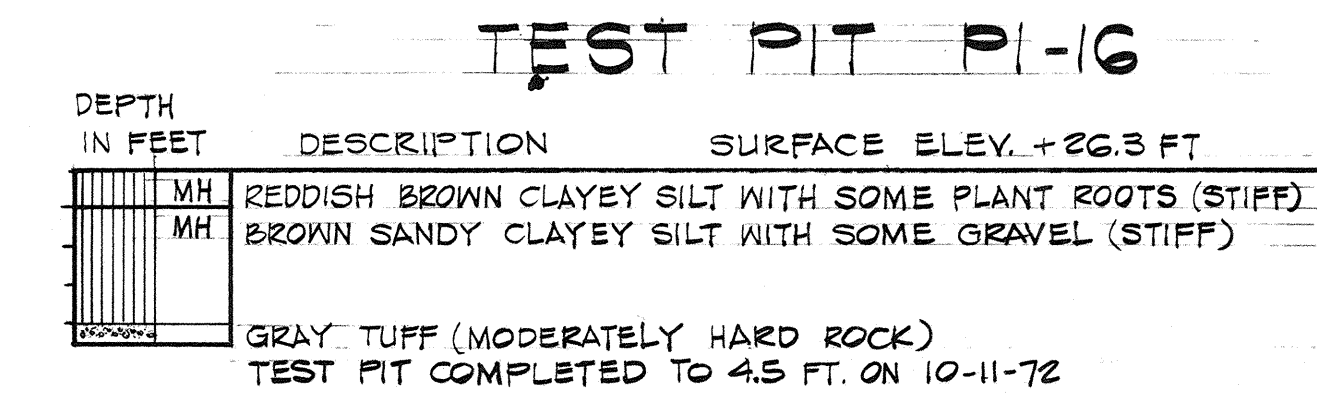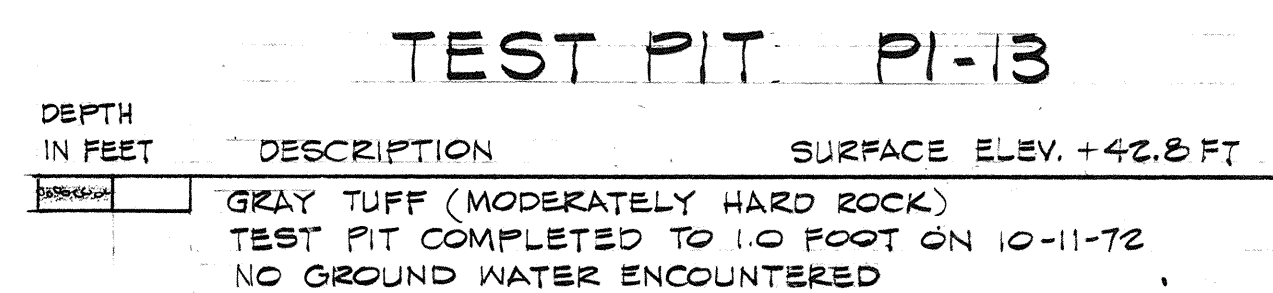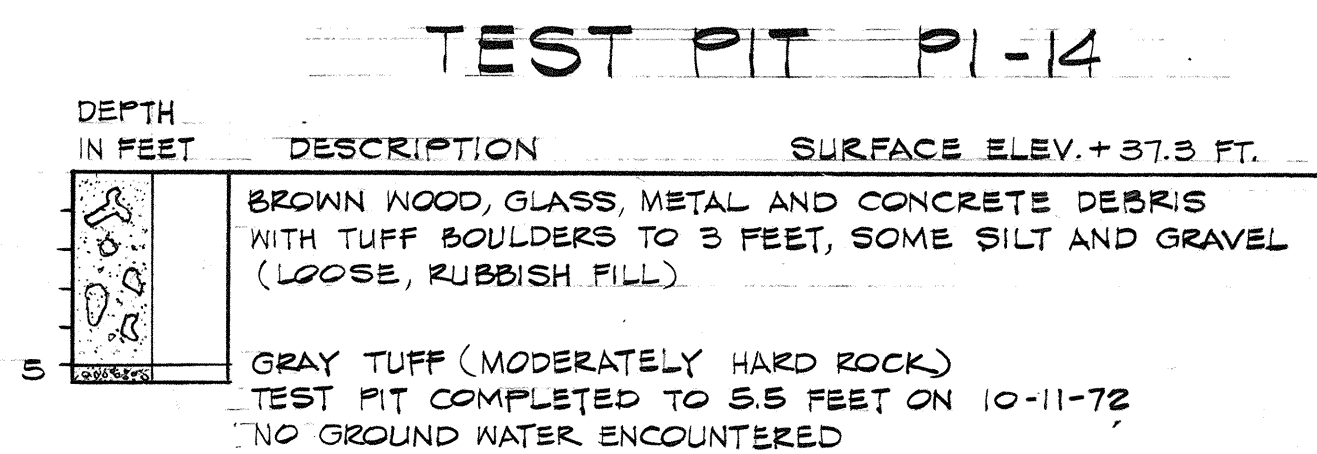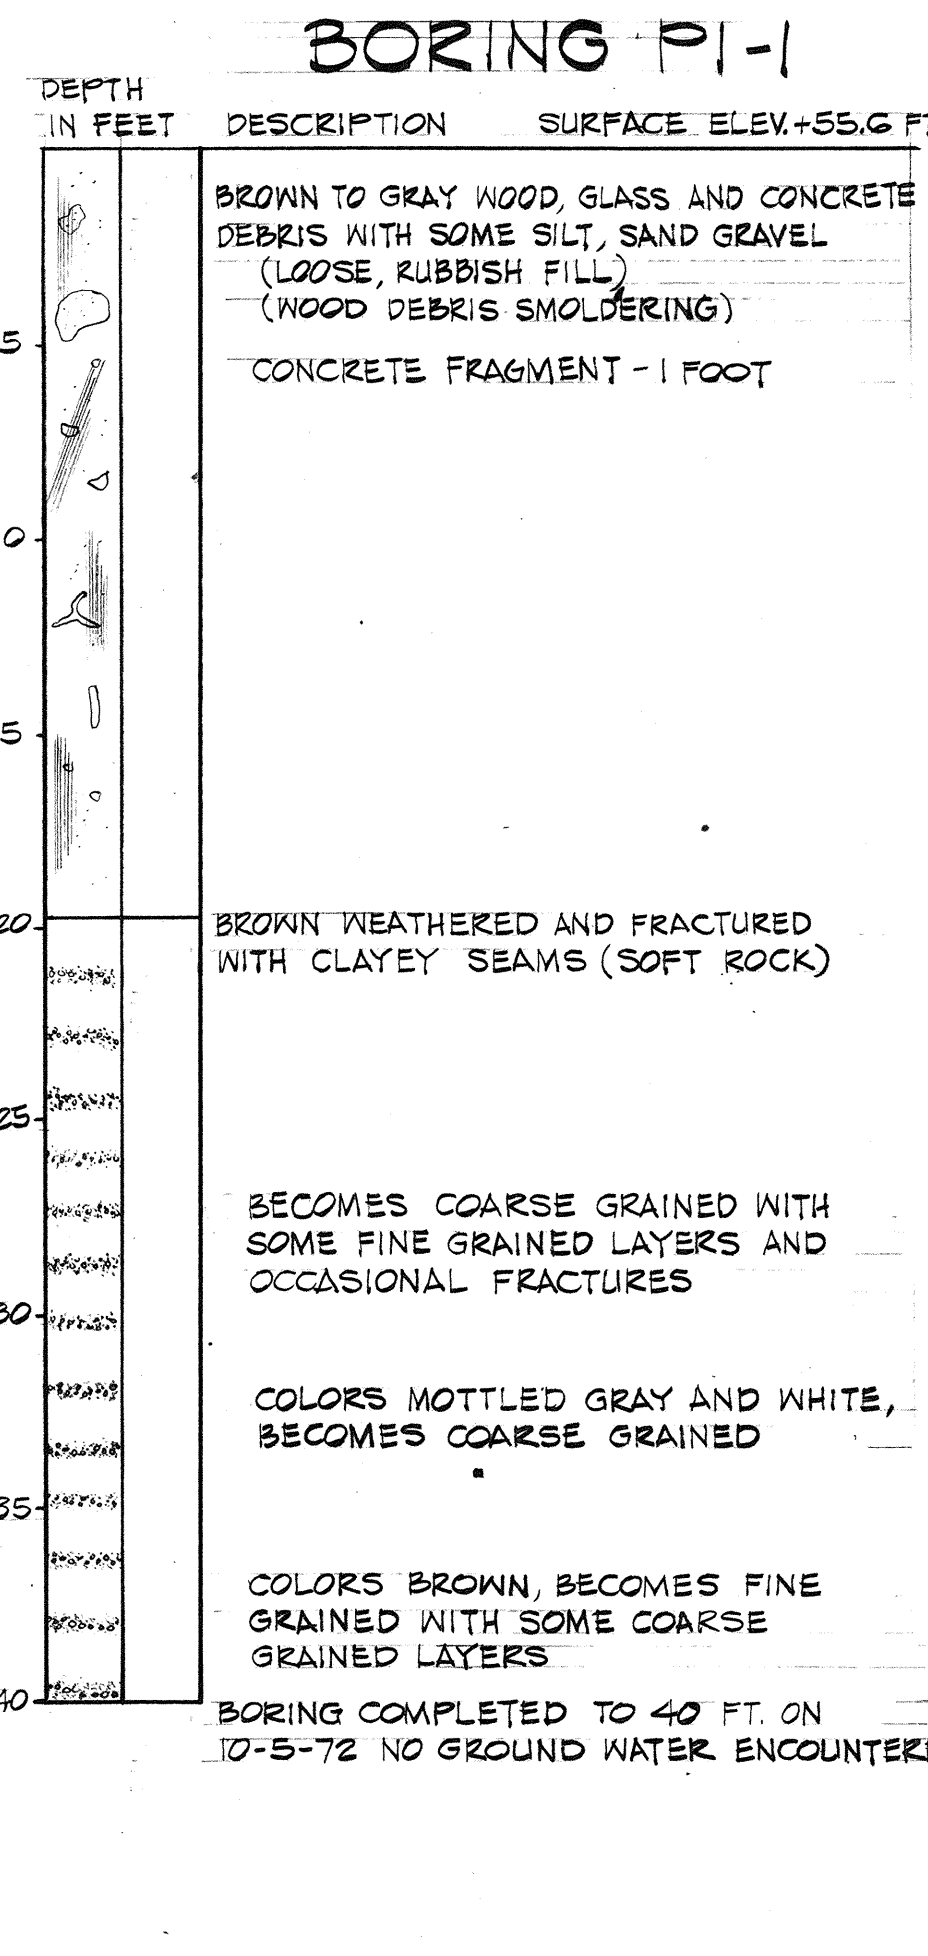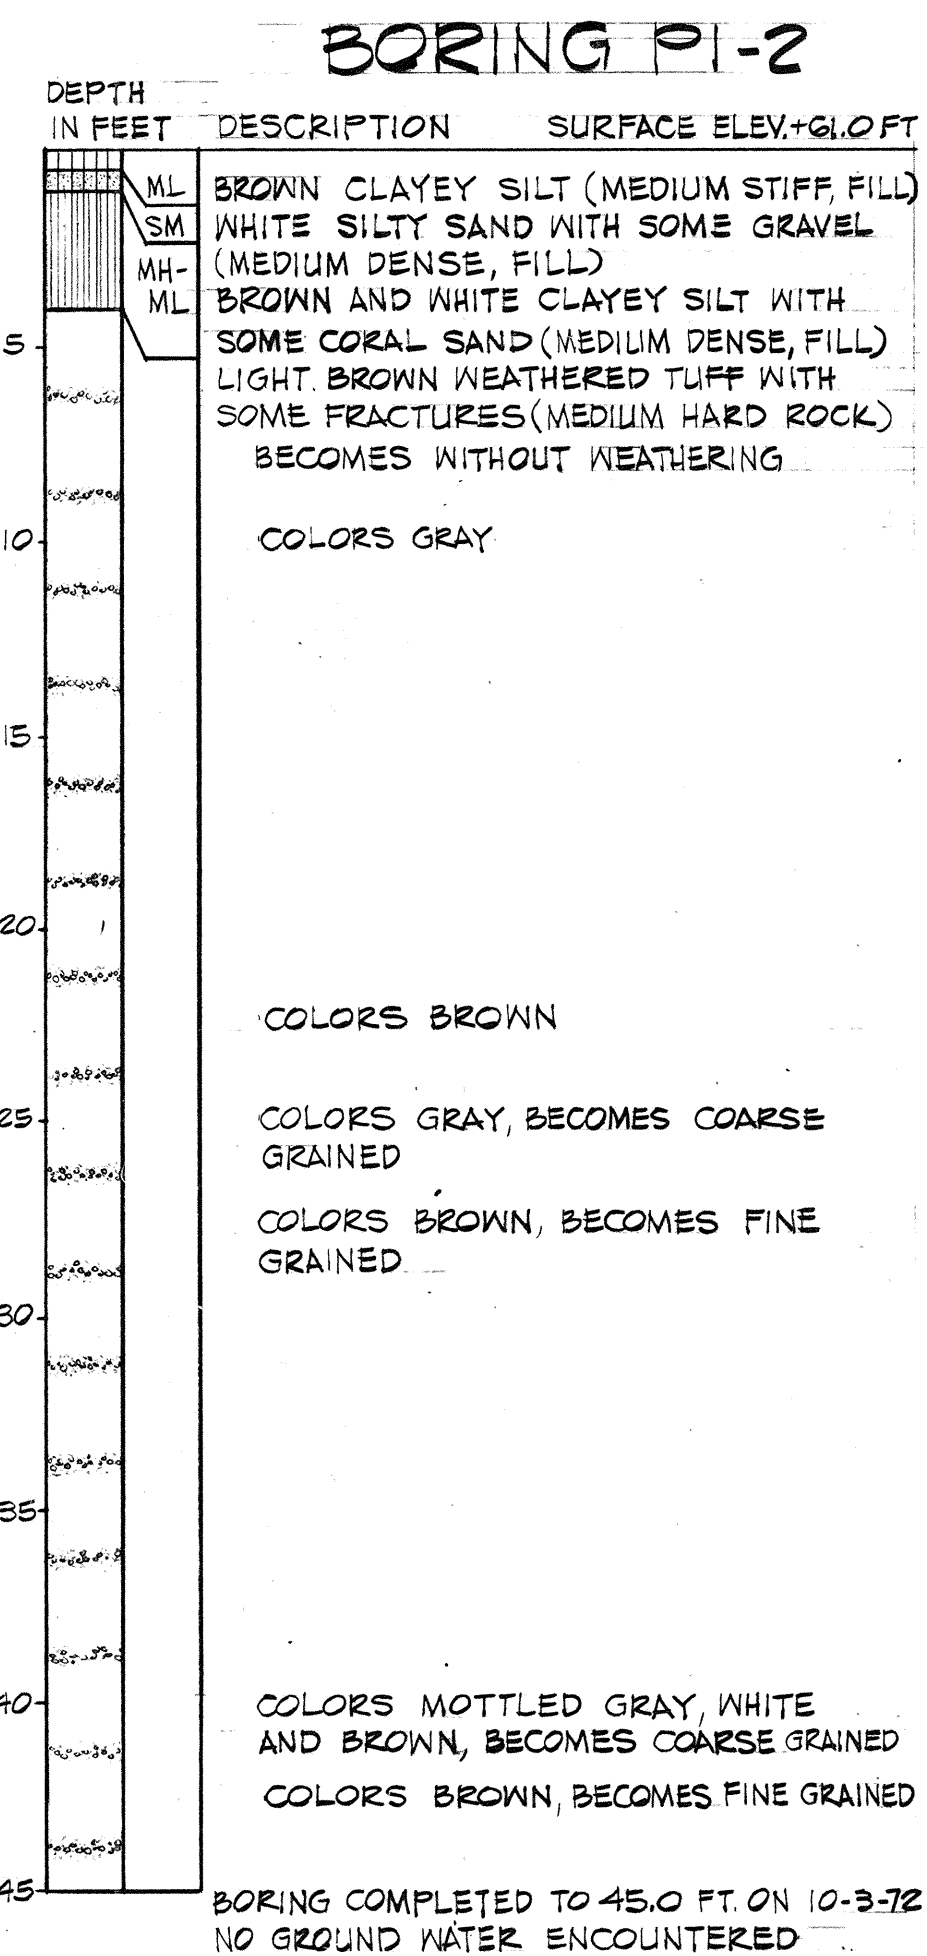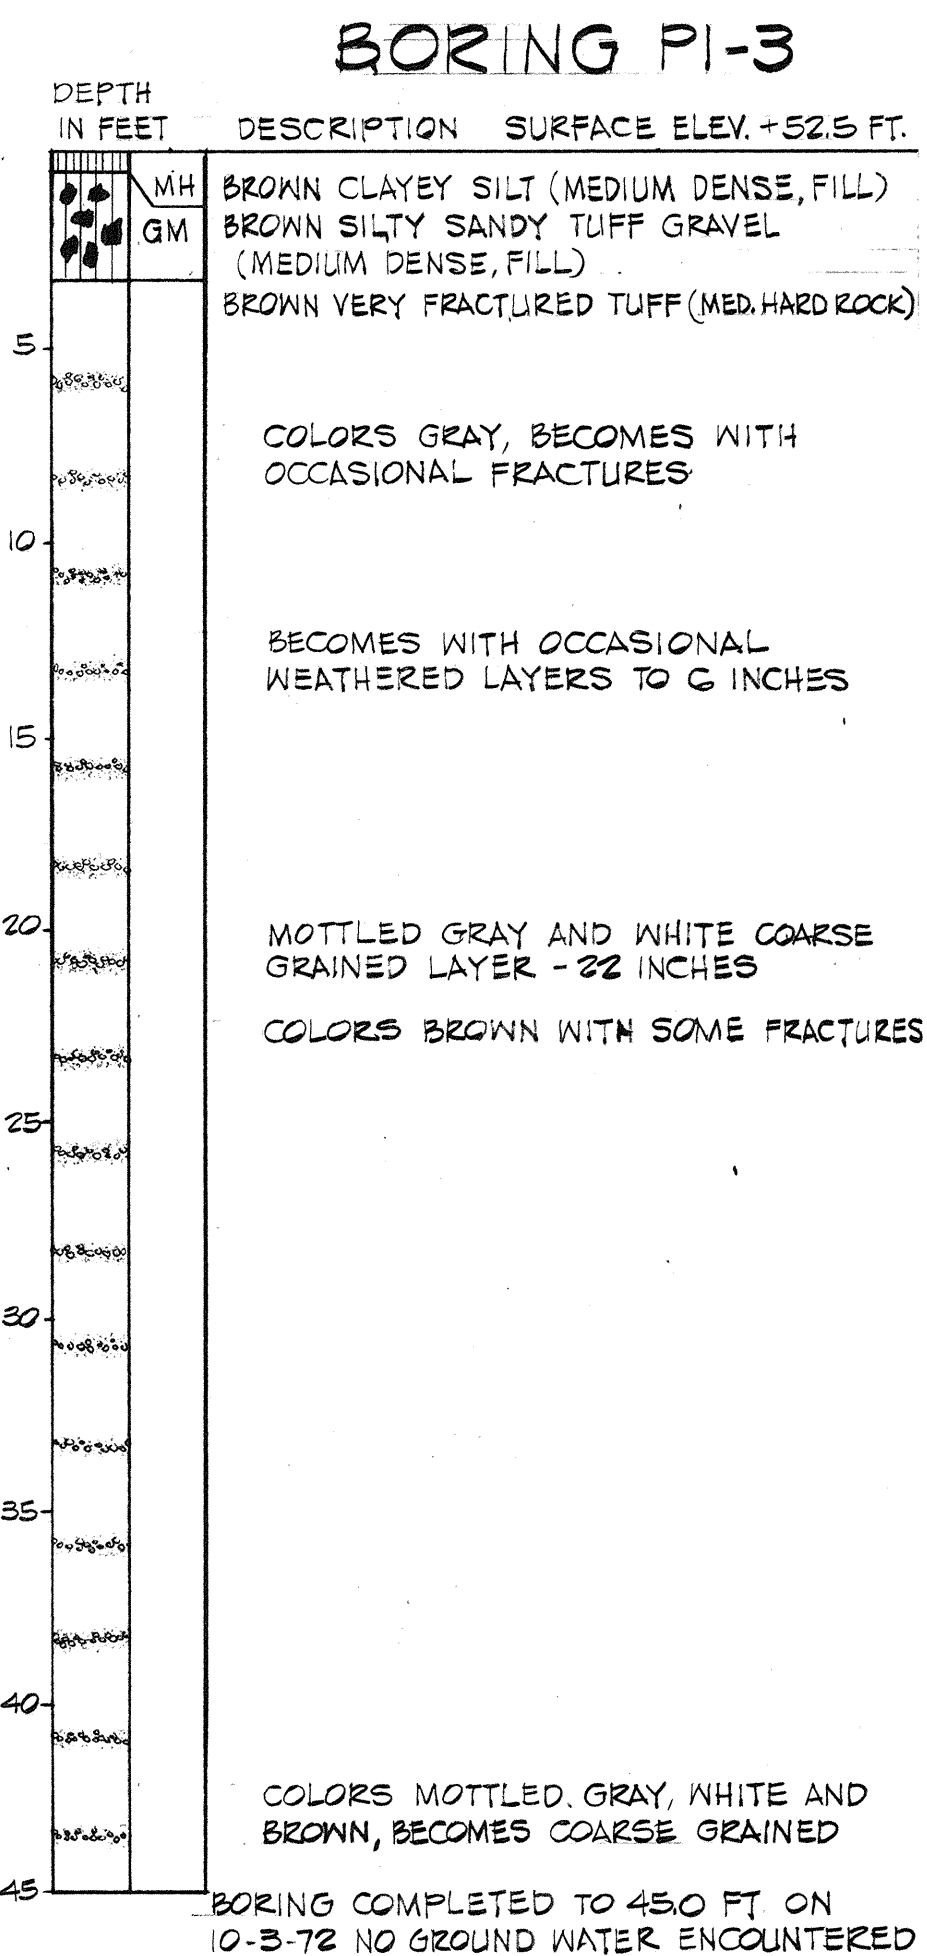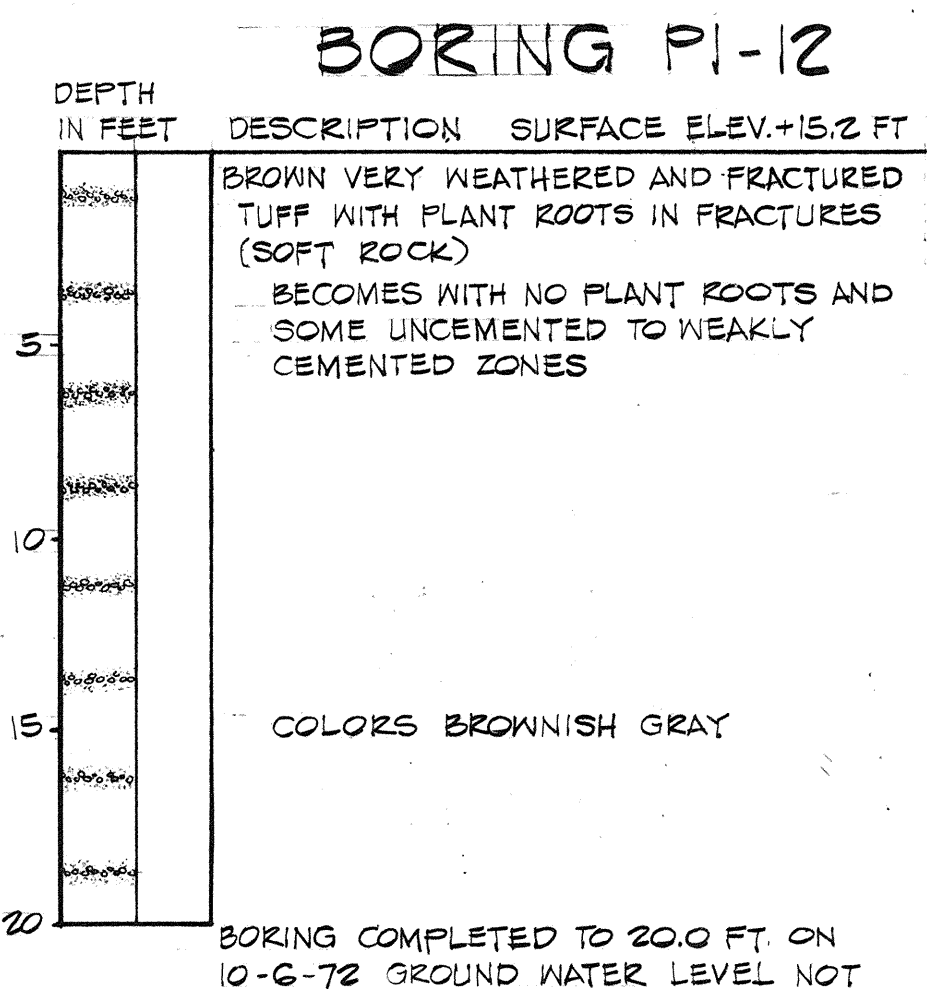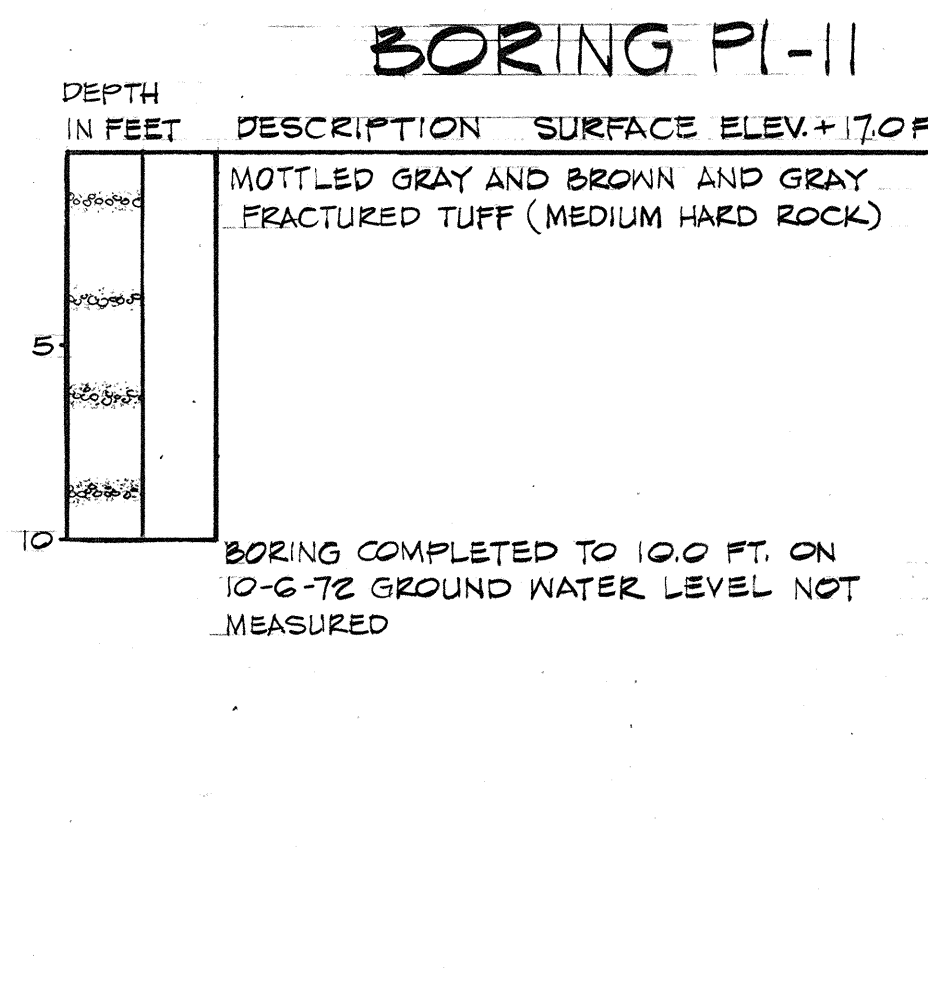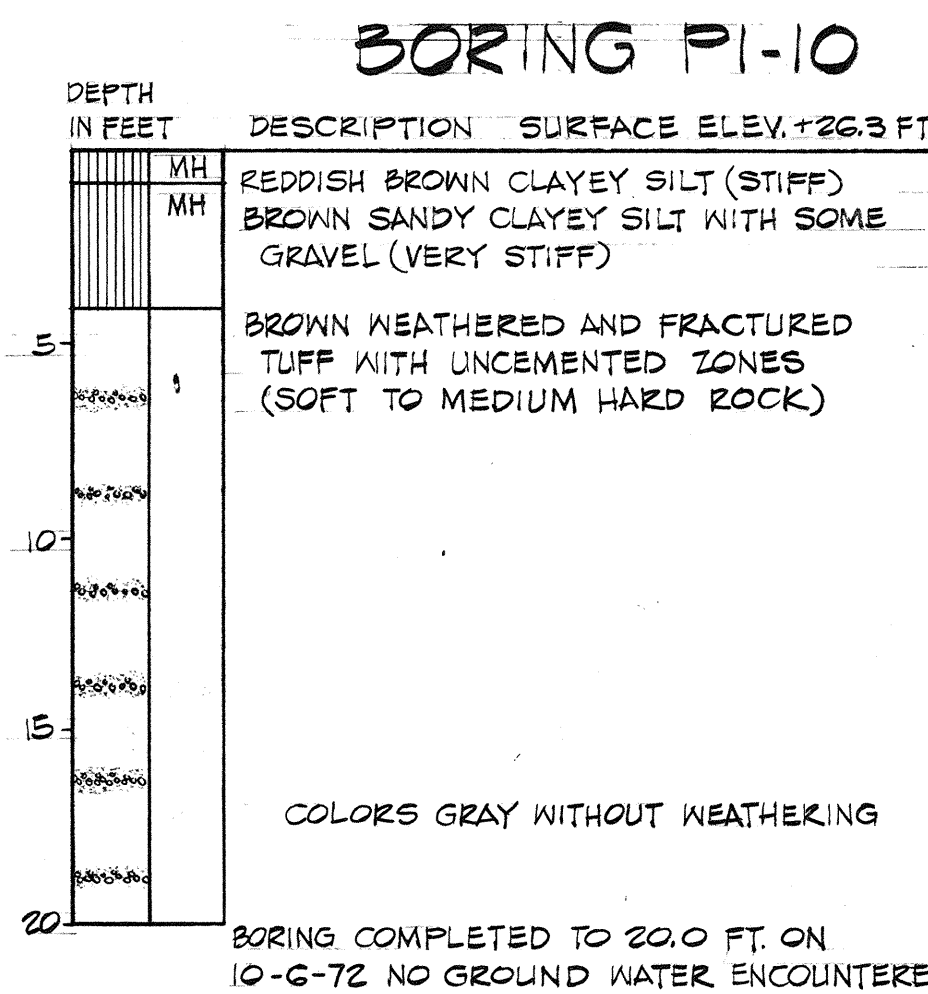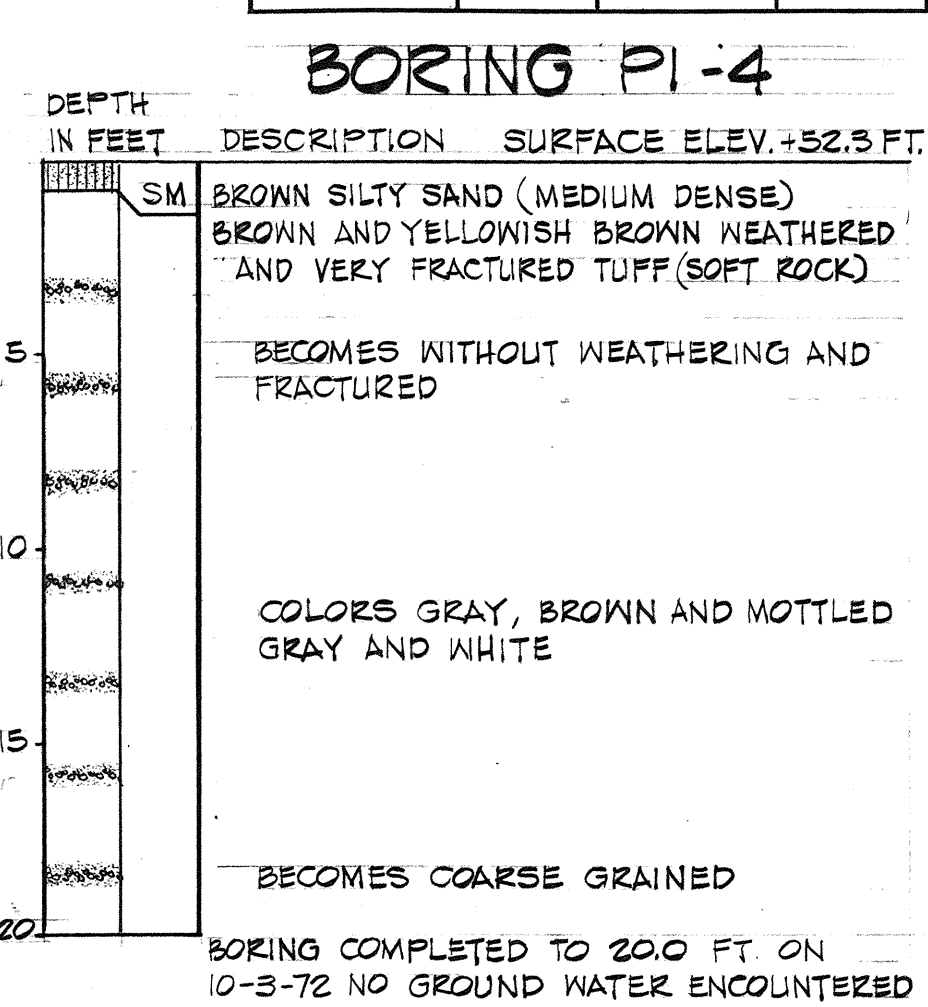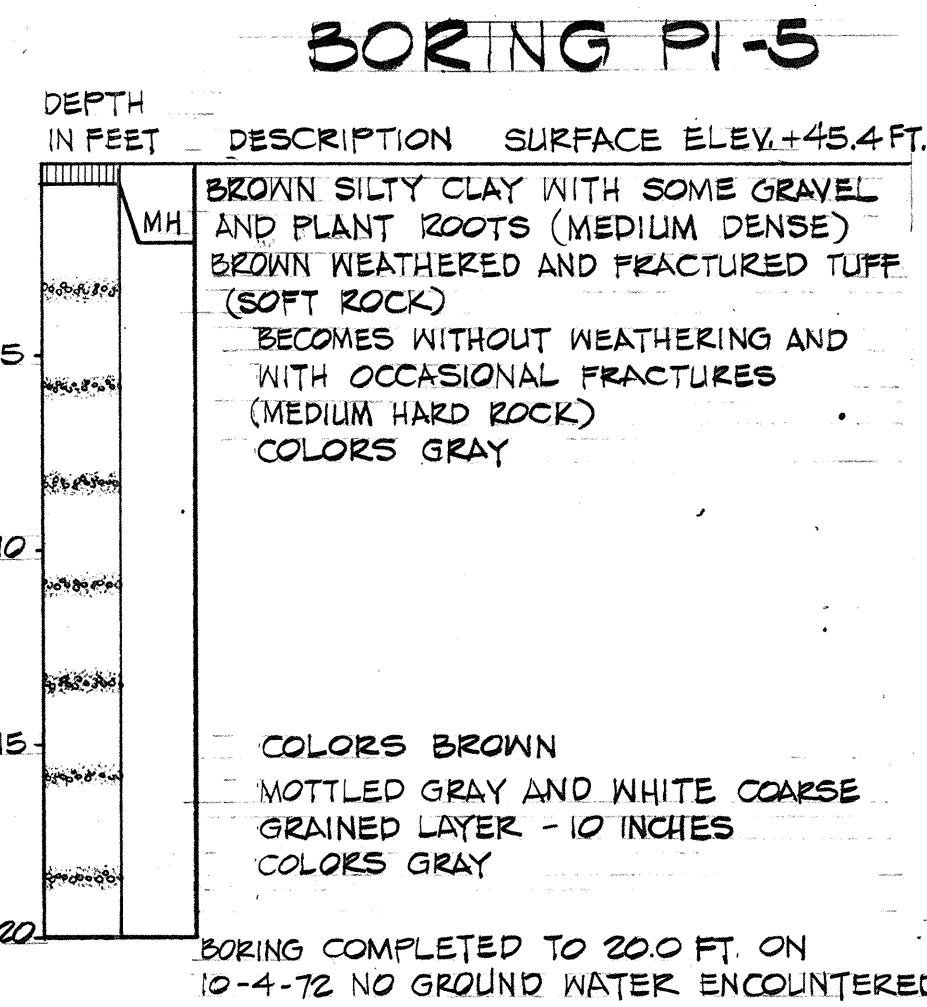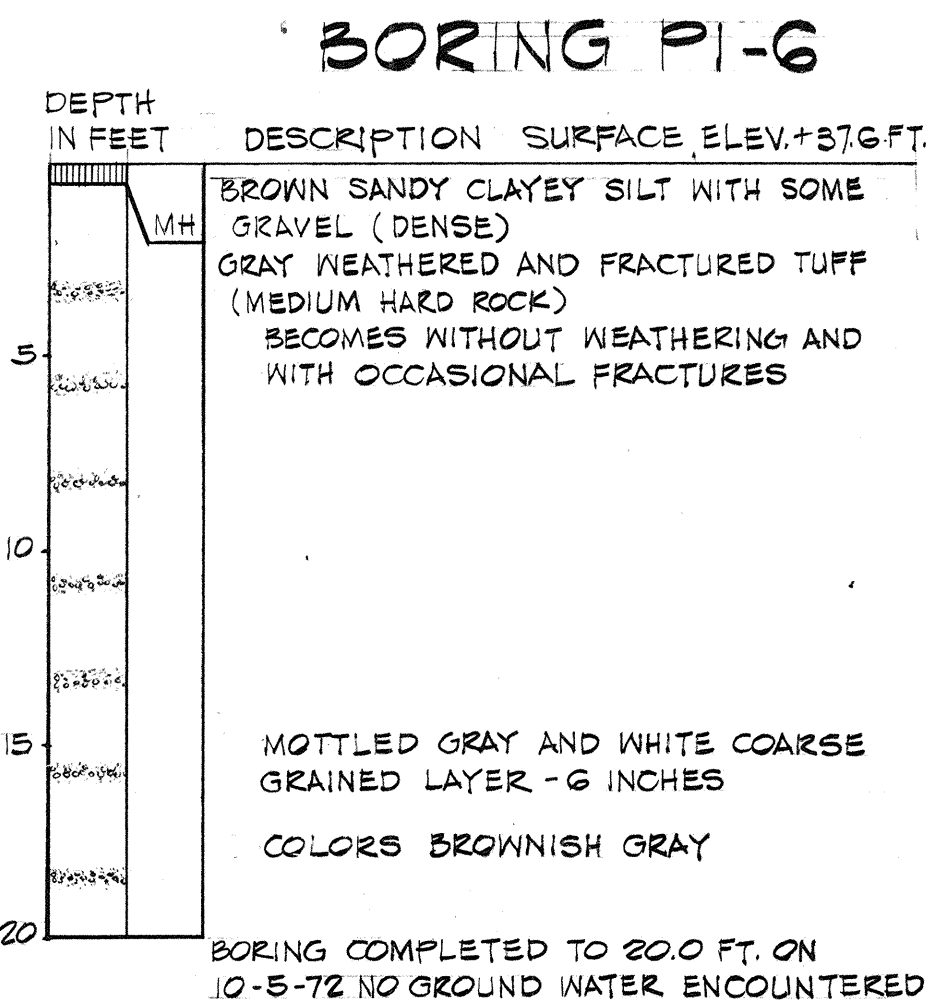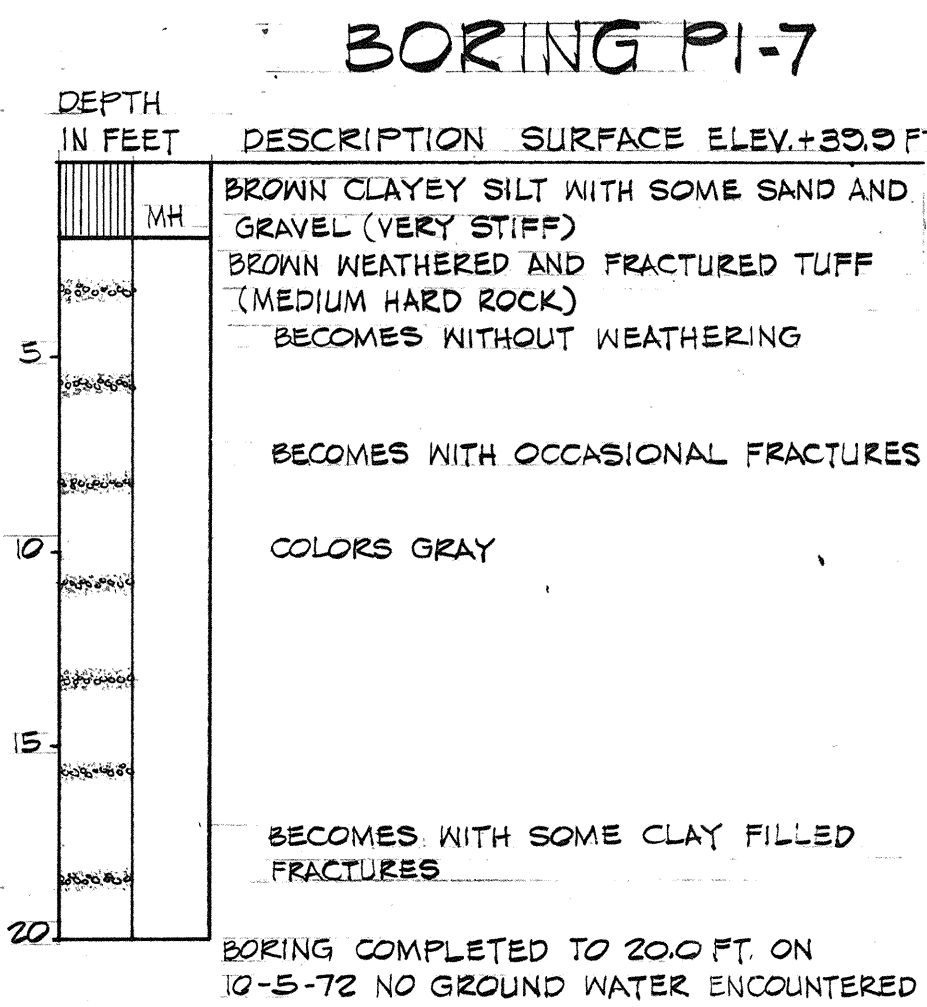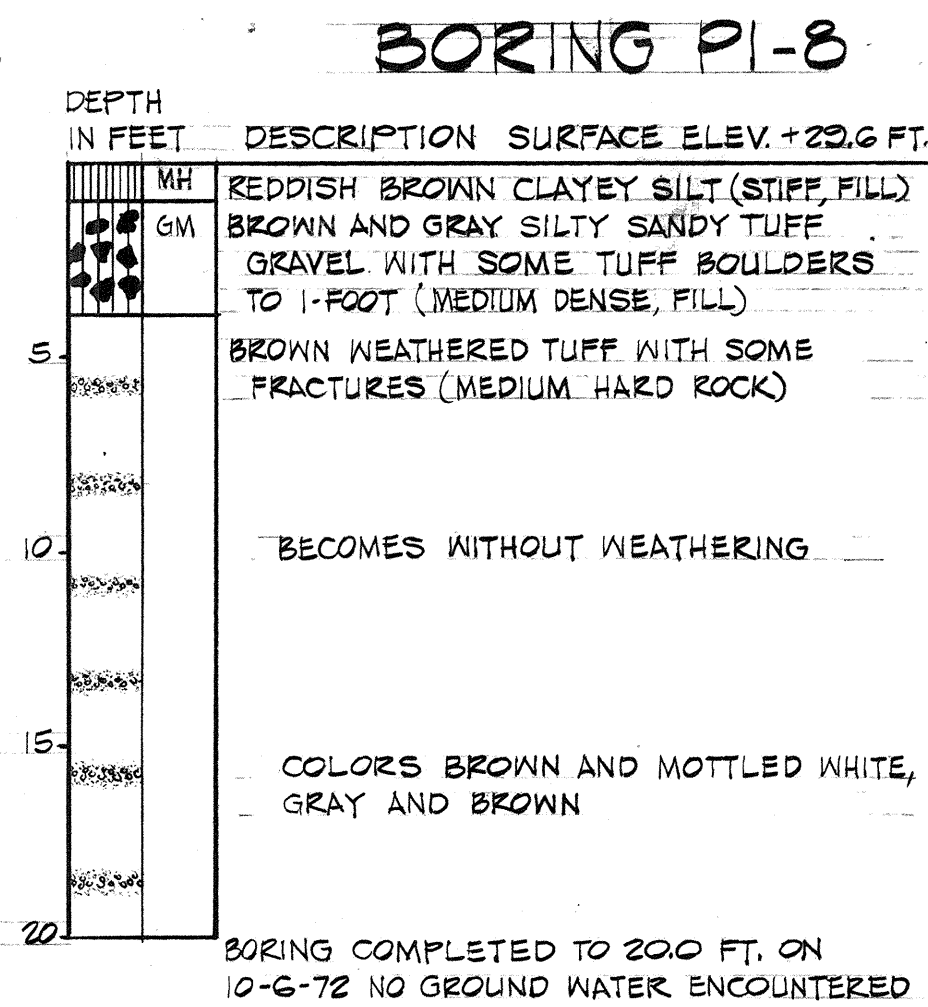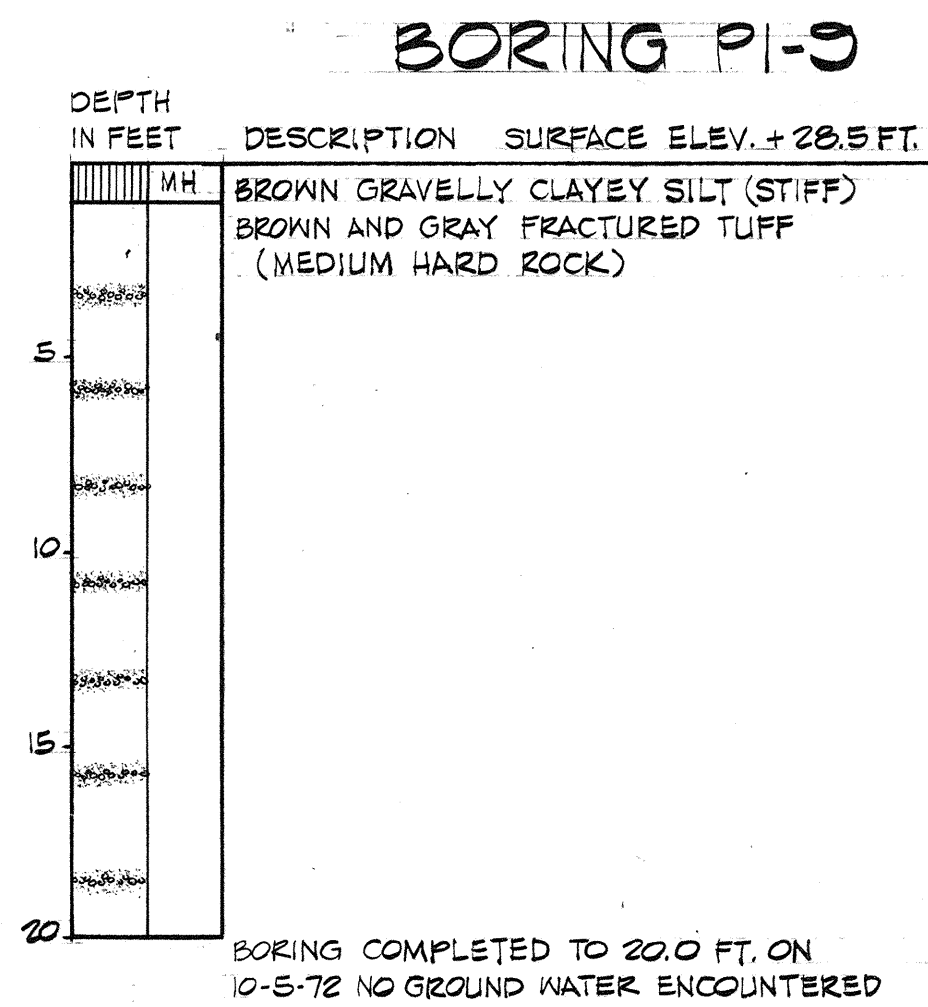

SURVEY PLOTTED BY	DATE
DRAWN BY	
TRACED BY	
DESIGNED BY	
CHECKED BY	
ORIGINAL PLAN	
NOTE BOOK	
No.	

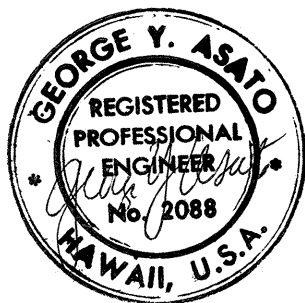

WILBERT T. TAKAHIRA
THIS WORK WAS PREPARED BY ME
OR UNDER MY SUPERVISION

STATE OF HAWAII
DEPARTMENT OF TRANSPORTATION
HIGHWAYS DIVISION

BORING AND TEST PIT LOGS

PEARL HARBOR INTERCHANGE
F.A.T. Proj. No. I-HI-1(10)15

Scale: As Shown Date: MAY 28, 1973

SHEET No. 2 OF 2 SHEETS