
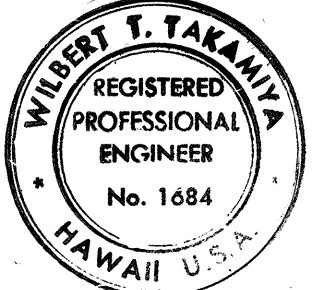
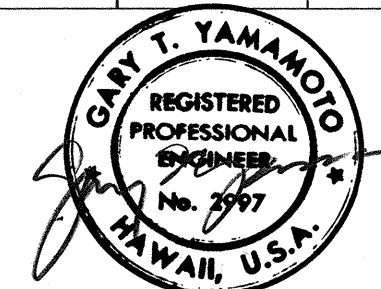


FED. ROAD DIST. NO.	STATE	FED. AID PROJ. NO.	FISCAL YEAR	SHEET NO.	TOTAL SHEETS
HAWAII	HAW.	I-H-1(110)15	1973	16	220

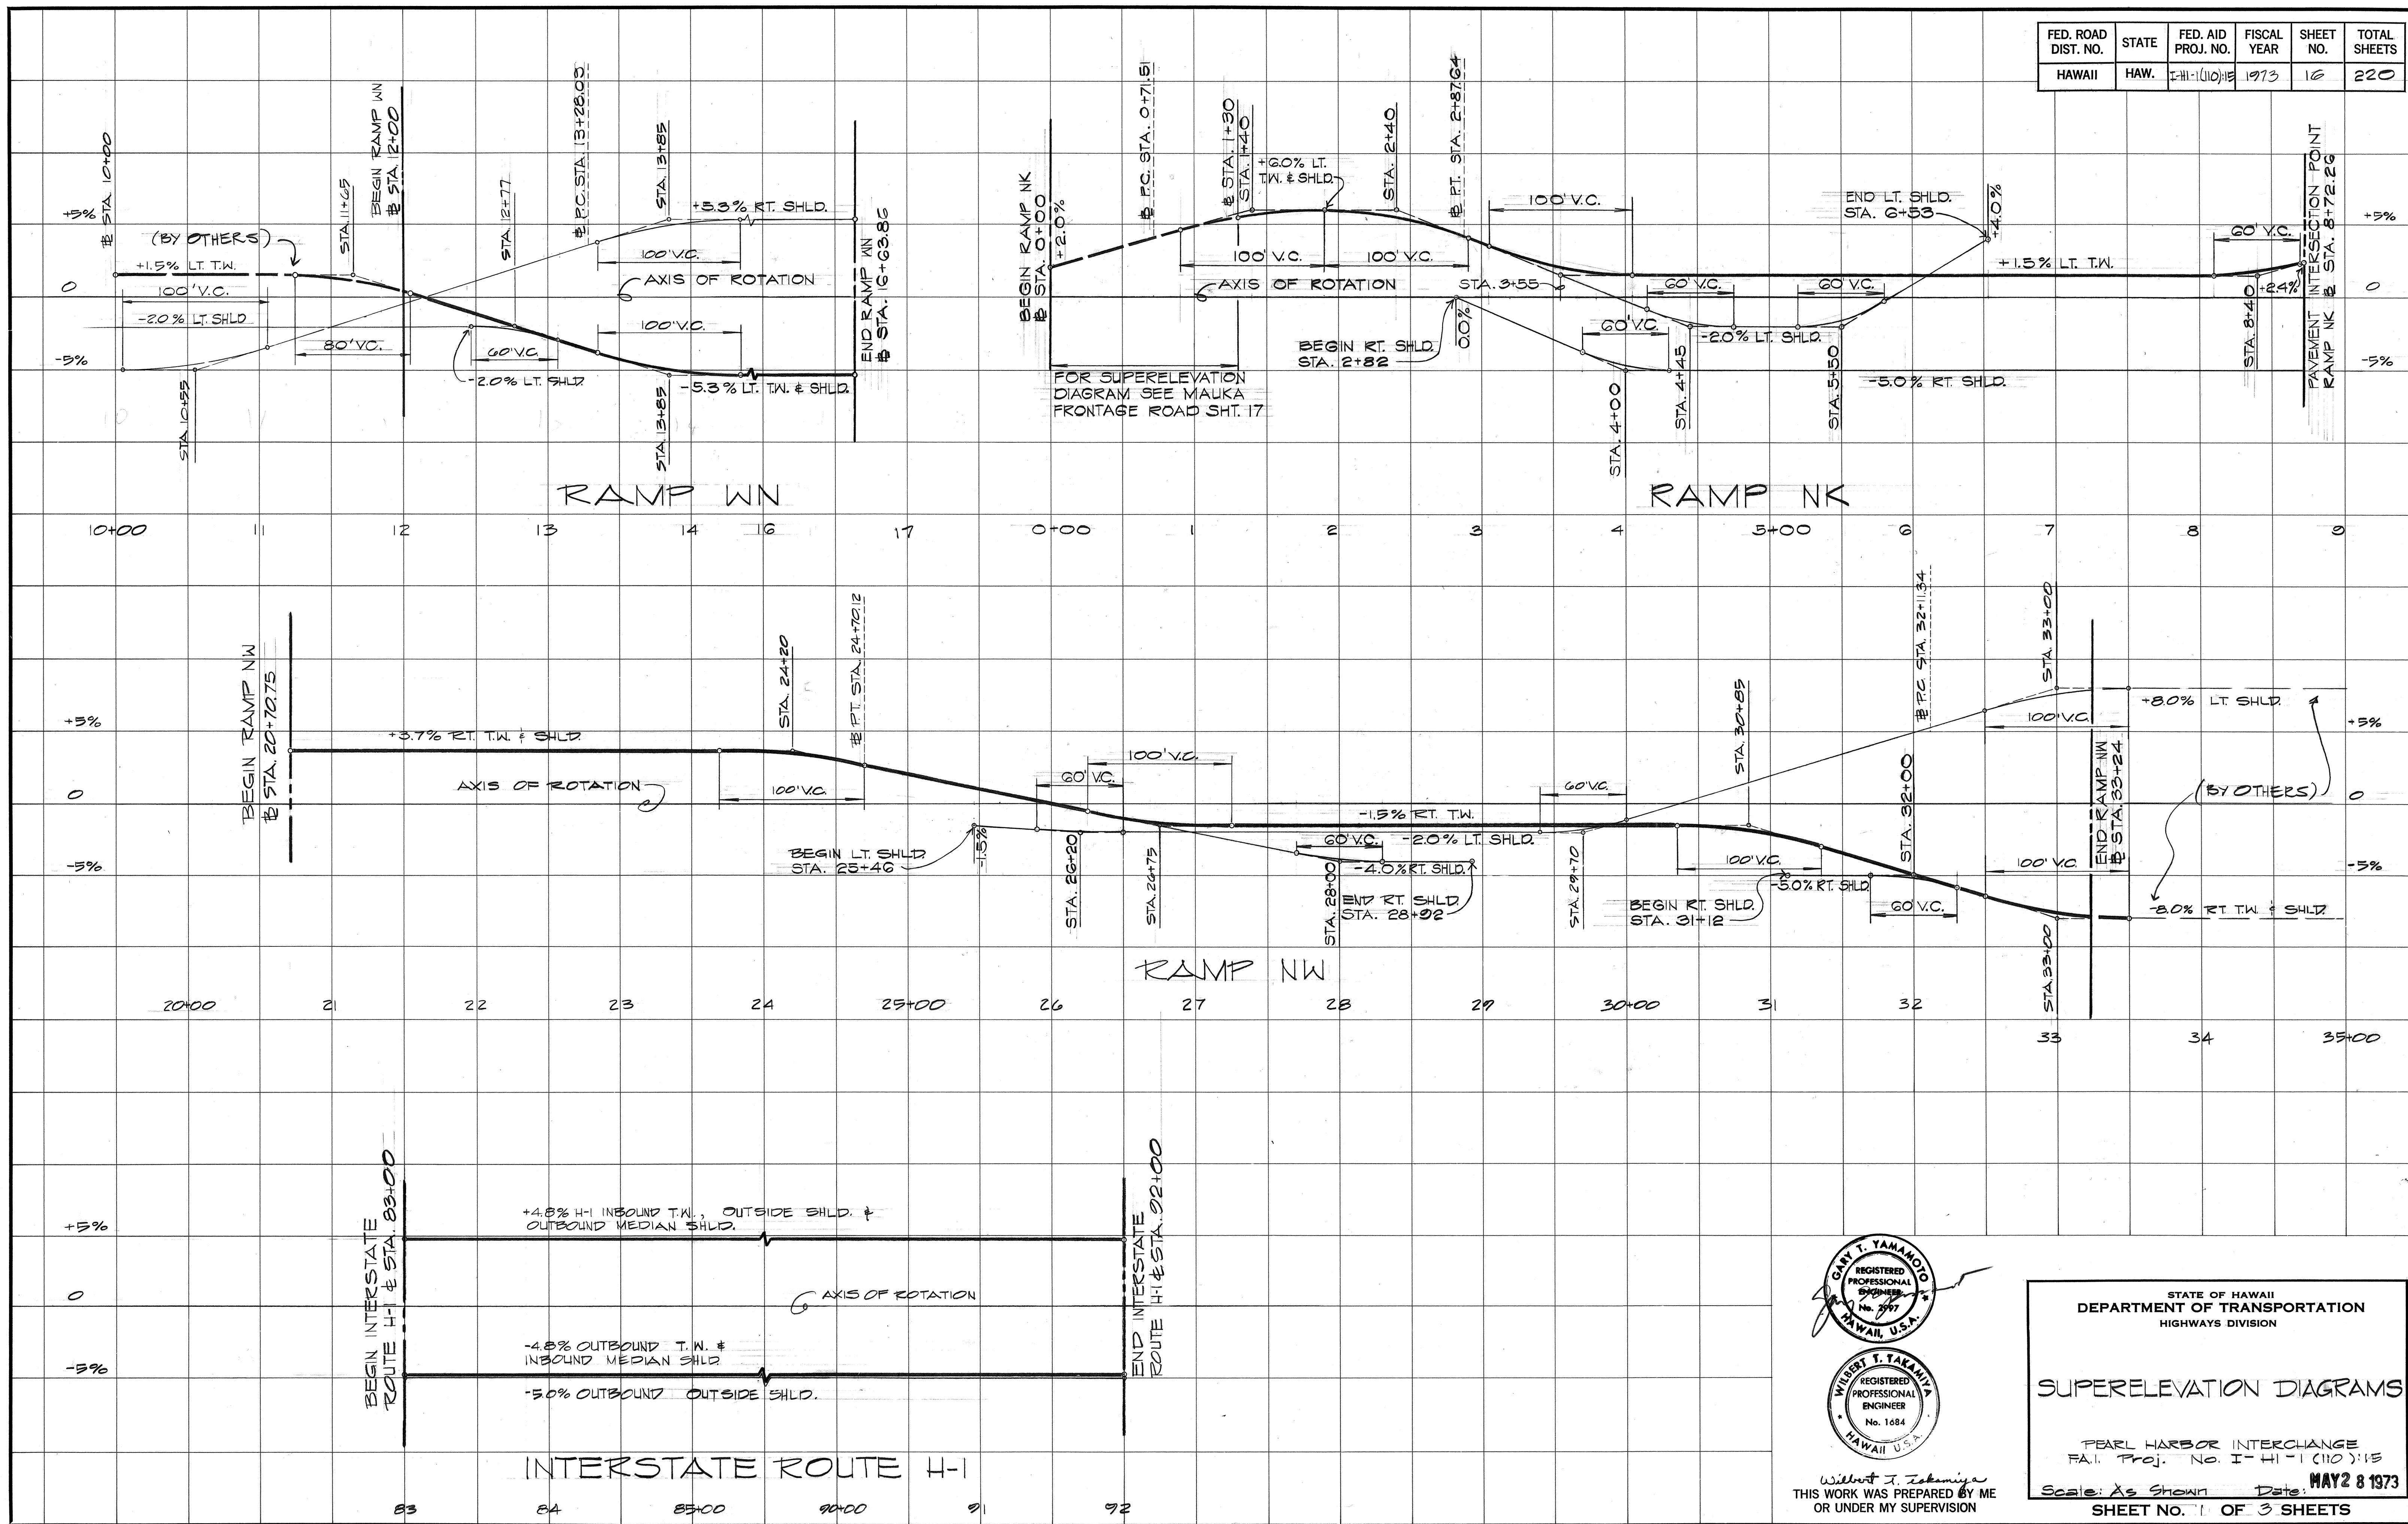

Wilbert T. Takamiya
THIS WORK WAS PREPARED BY ME
OR UNDER MY SUPERVISION


STATE OF HAWAII
DEPARTMENT OF TRANSPORTATION
HIGHWAYS DIVISION

SUPERELEVATION DIAGRAMS



PEARL HARBOR INTERCHANGE
F.A.I. Proj. No. I-H-1(110)15
Scale: As Shown Date: **MAY 28 1973**
SHEET NO. 16 OF 3 SHEETS

ORIGINAL PLAN	DATE
DESIGNED BY	
TRACED BY	
NOTED BY	
CHECKED BY	

FED. ROAD DIST. NO.	STATE	FED. AID PROJ. NO.	FISCAL YEAR	SHEET NO.	TOTAL SHEETS
HAWAII	HAW.	I-H-1(110)15	1973	17	220

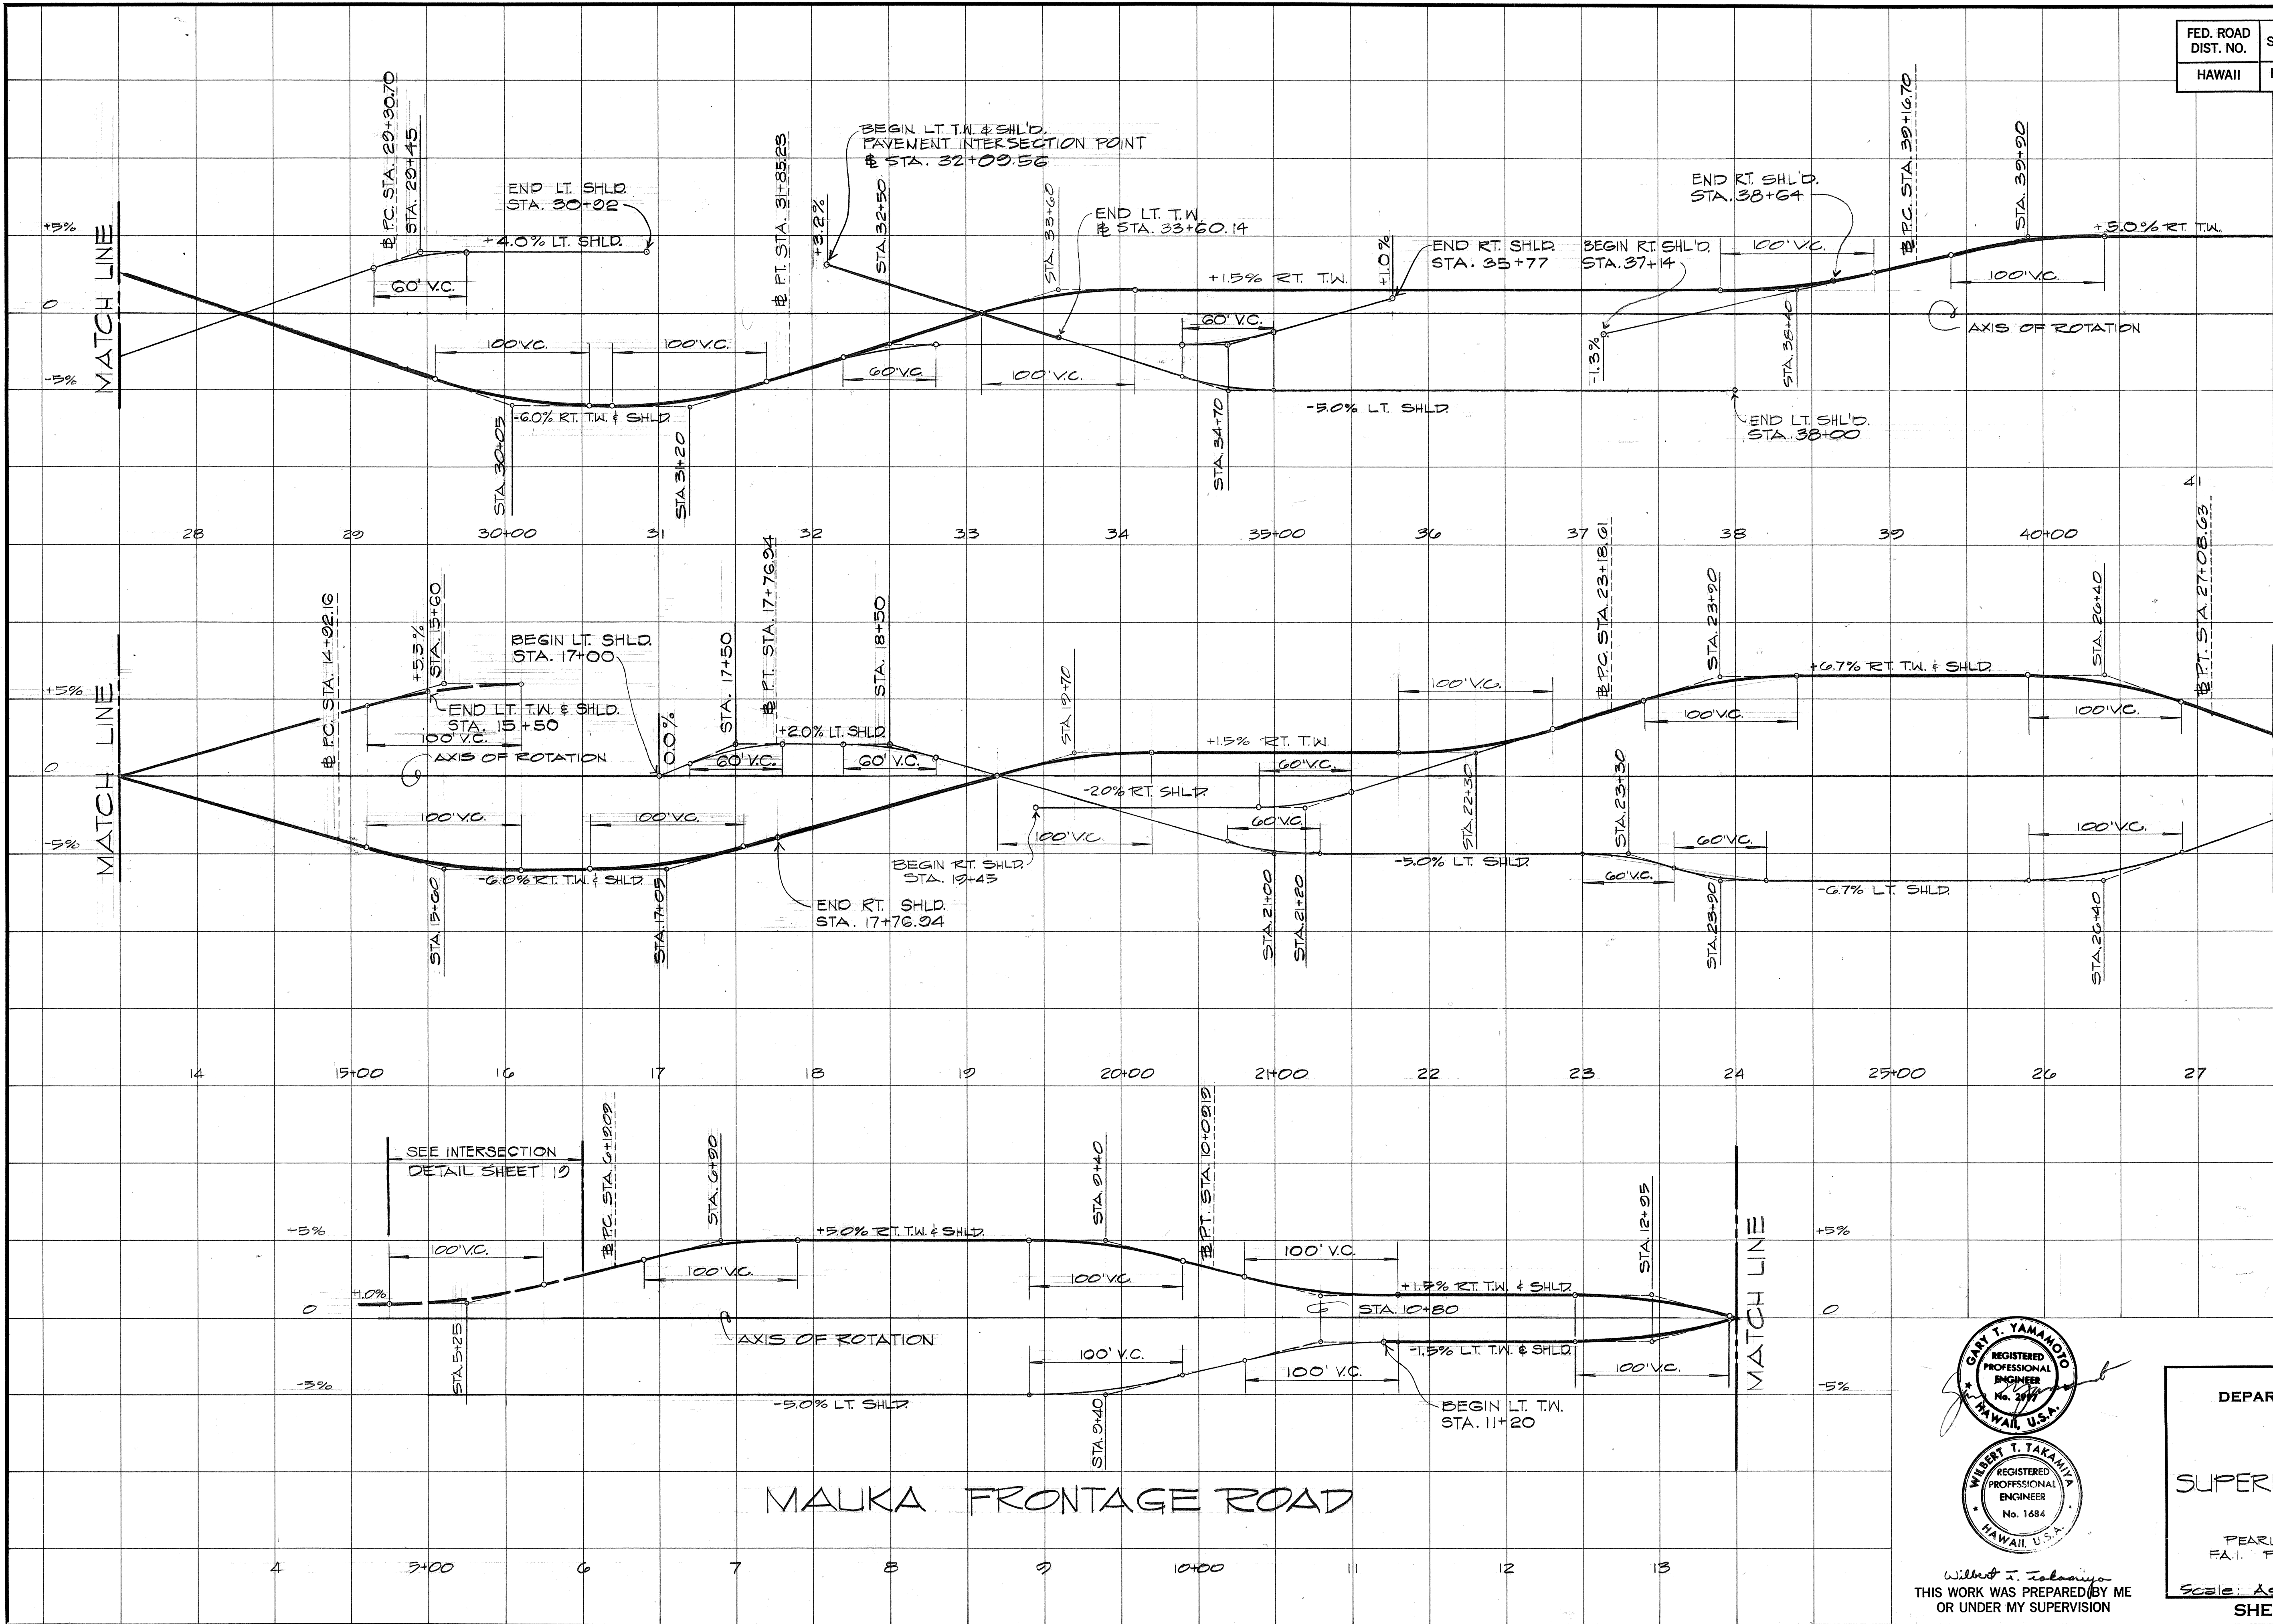

MALUKA FRONTAGE ROAD

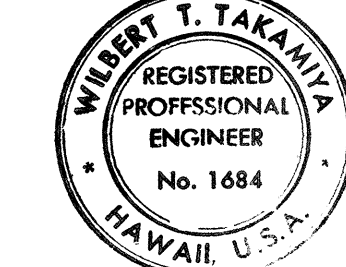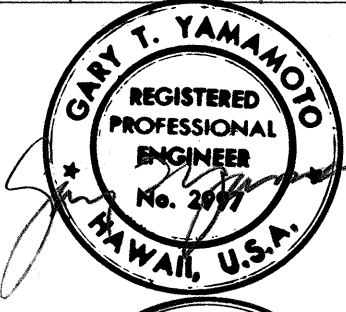

Wilbert T. Takamiya
THIS WORK WAS PREPARED BY ME
OR UNDER MY SUPERVISION

STATE OF HAWAII
DEPARTMENT OF TRANSPORTATION
HIGHWAYS DIVISION





SUPERELEVATION DIAGRAMS

PEARL HARBOR INTERCHANGE
F.A.I. Proj. No. I-H-1(110)15

Scale: AS SHOWN Date: **MAY 28 1973**

SHEET NO. 2 OF 3 SHEETS

FED. ROAD DIST. NO.	STATE	FED. AID PROJ. NO.	FISCAL YEAR	SHEET NO.	TOTAL SHEETS
HAWAII	HAW.	I-HI-1(110)15	1973	18	220

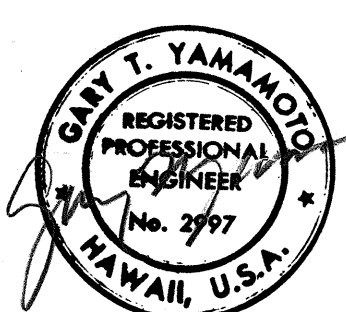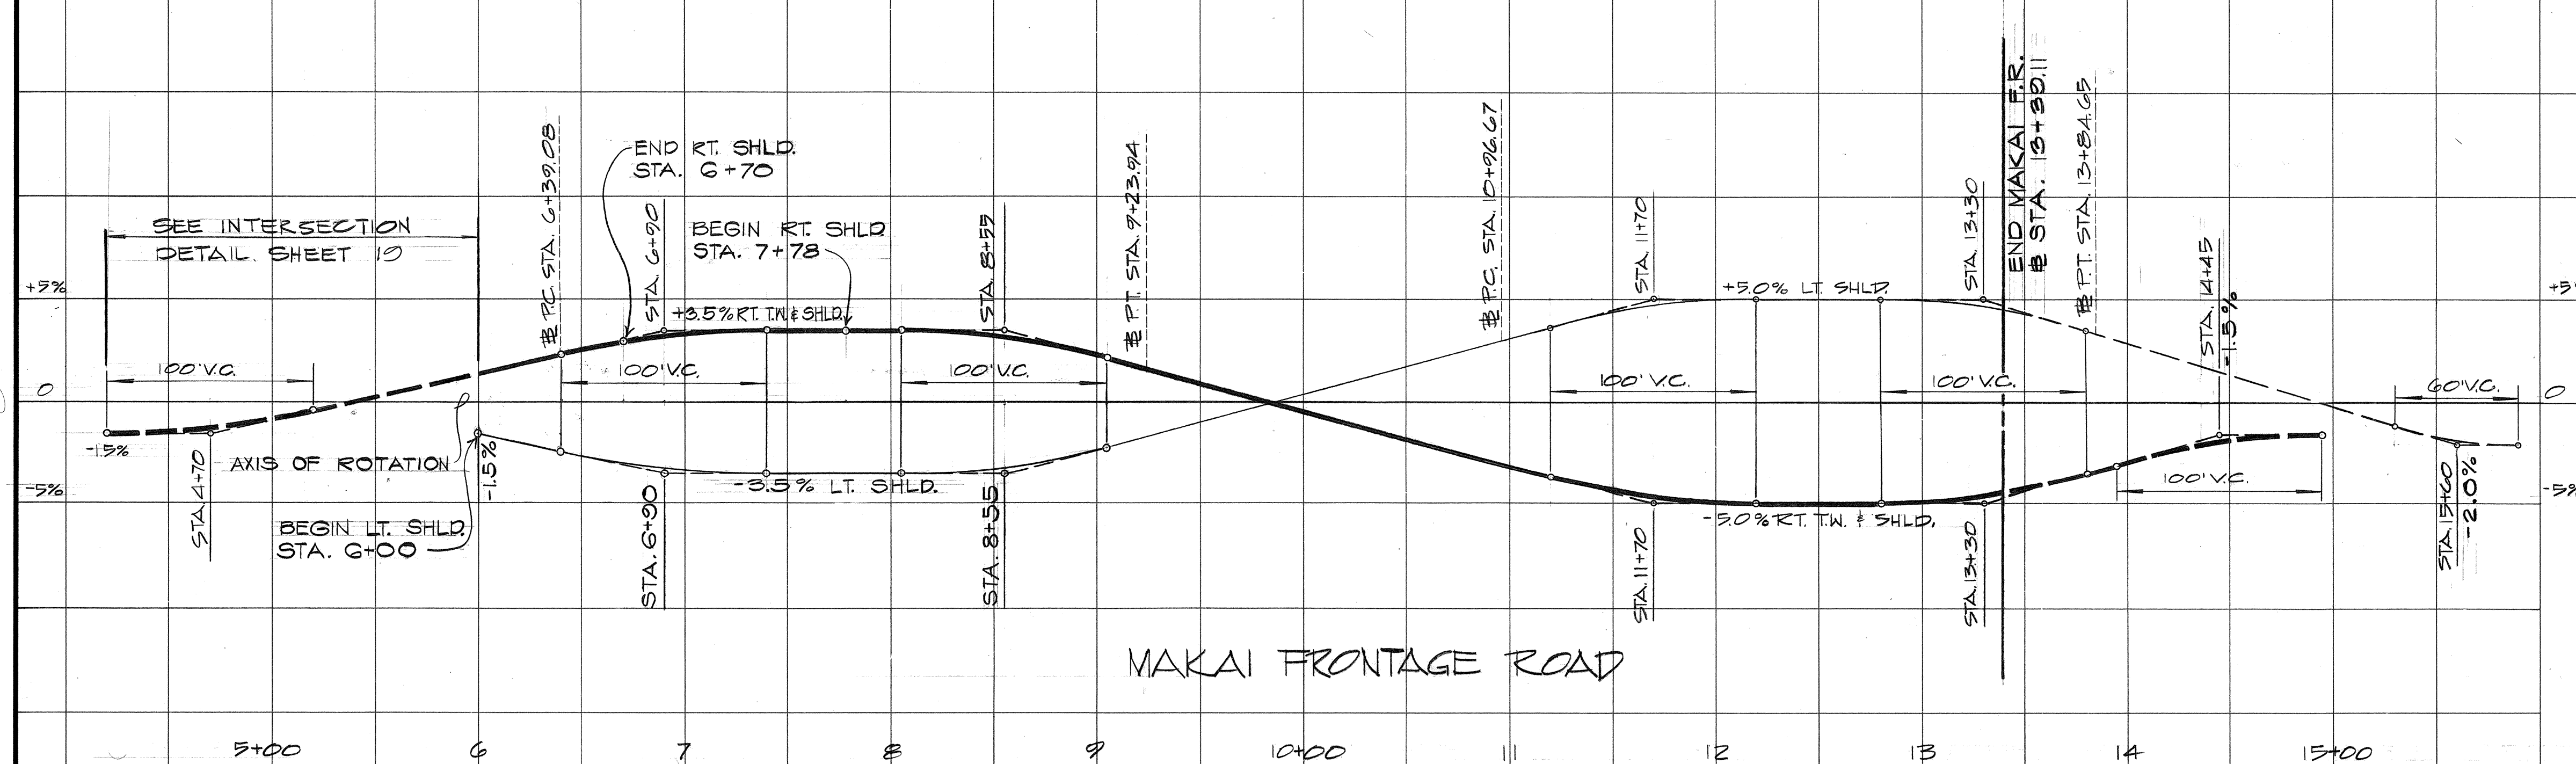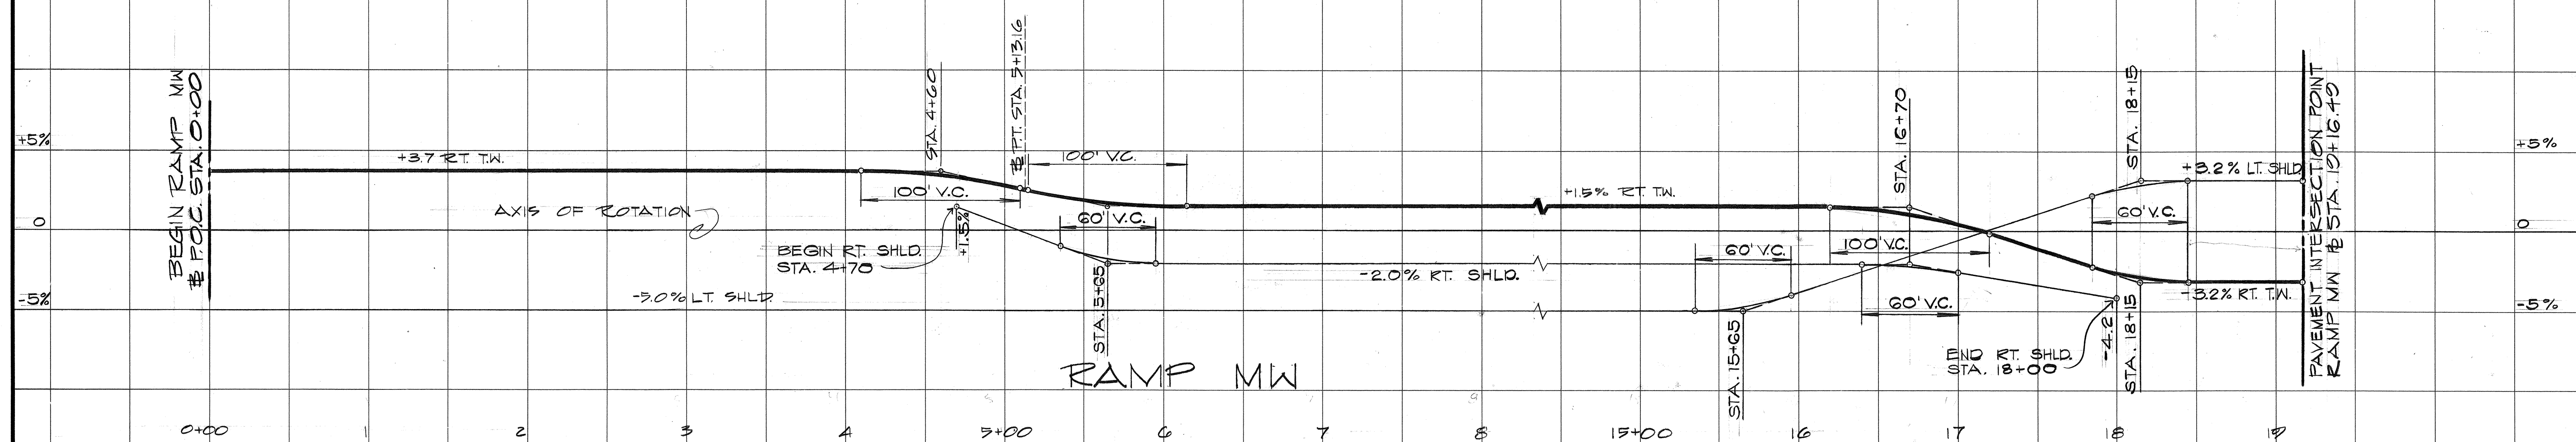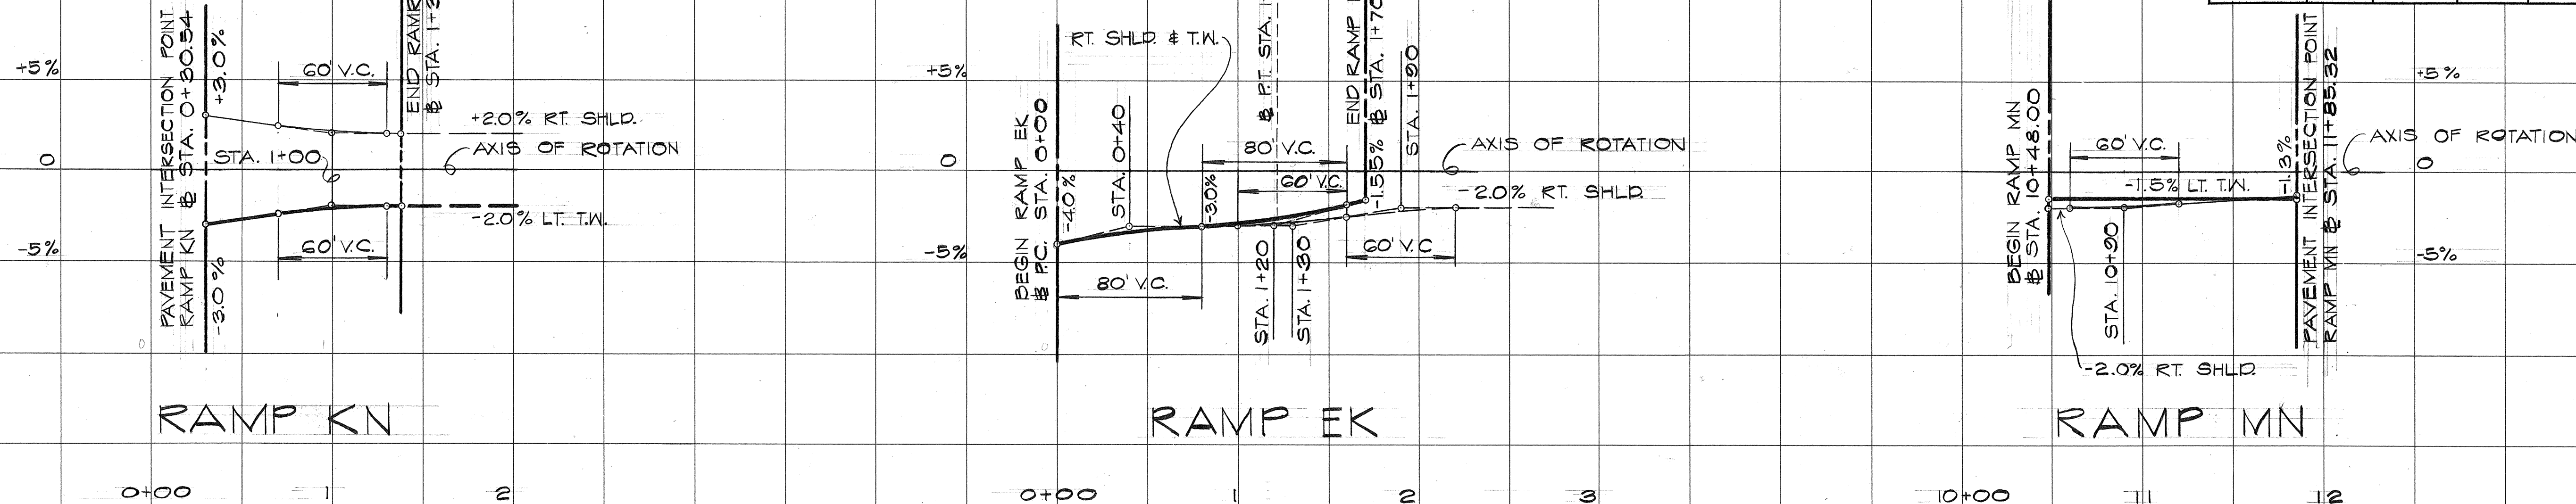

THIS WORK WAS PREPARED BY ME
OR UNDER MY SUPERVISION

STATE OF HAWAII
DEPARTMENT OF TRANSPORTATION
HIGHWAYS DIVISION

SUPERELEVATION DIAGRAMS

PEARL HARBOR INTERCHANGE
F.A.I. Proj. No. I-HI-1(110)15

Scale: As Shown Date: **MAY 2 1973**

SHEET NO. 3 OF 3 SHEETS