

FED. ROAD DIST. NO.	STATE	FED. AID PROJ. NO.	FISCAL YEAR	SHEET NO.	TOTAL SHEETS
HAWAII	HAW.	I-HI-1(112)7	1973	175	176

Exc = 129
Emb = 0

C = 60
F = 0

129+00

Exc = 25
Emb = 0

C = 43
F = 0

128+50

Exc = 66
Emb = 0

C = 28
F = 0

128+00

Exc = 71
Emb = 0

C = 20
F = 0

127+30

Exc = 166
Emb = 0

C = 89
F = 0

131+00

Exc = 165
Emb = 0

C = 89
F = 0

130+50

Exc = 163
Emb = 0

C = 87
F = 0

130+00

Exc = 154
Emb = 0


C = 79
F = 0

129+50

RAMP D
HOR. & VER. SCALE: 1" = 5'

175

FED. ROAD DIST. NO.	STATE	FED. AID PROJ. NO.	FISCAL YEAR	SHEET NO.	TOTAL SHEETS
HAWAII	HAW.	I-HI-1(112)17	1973	176	176

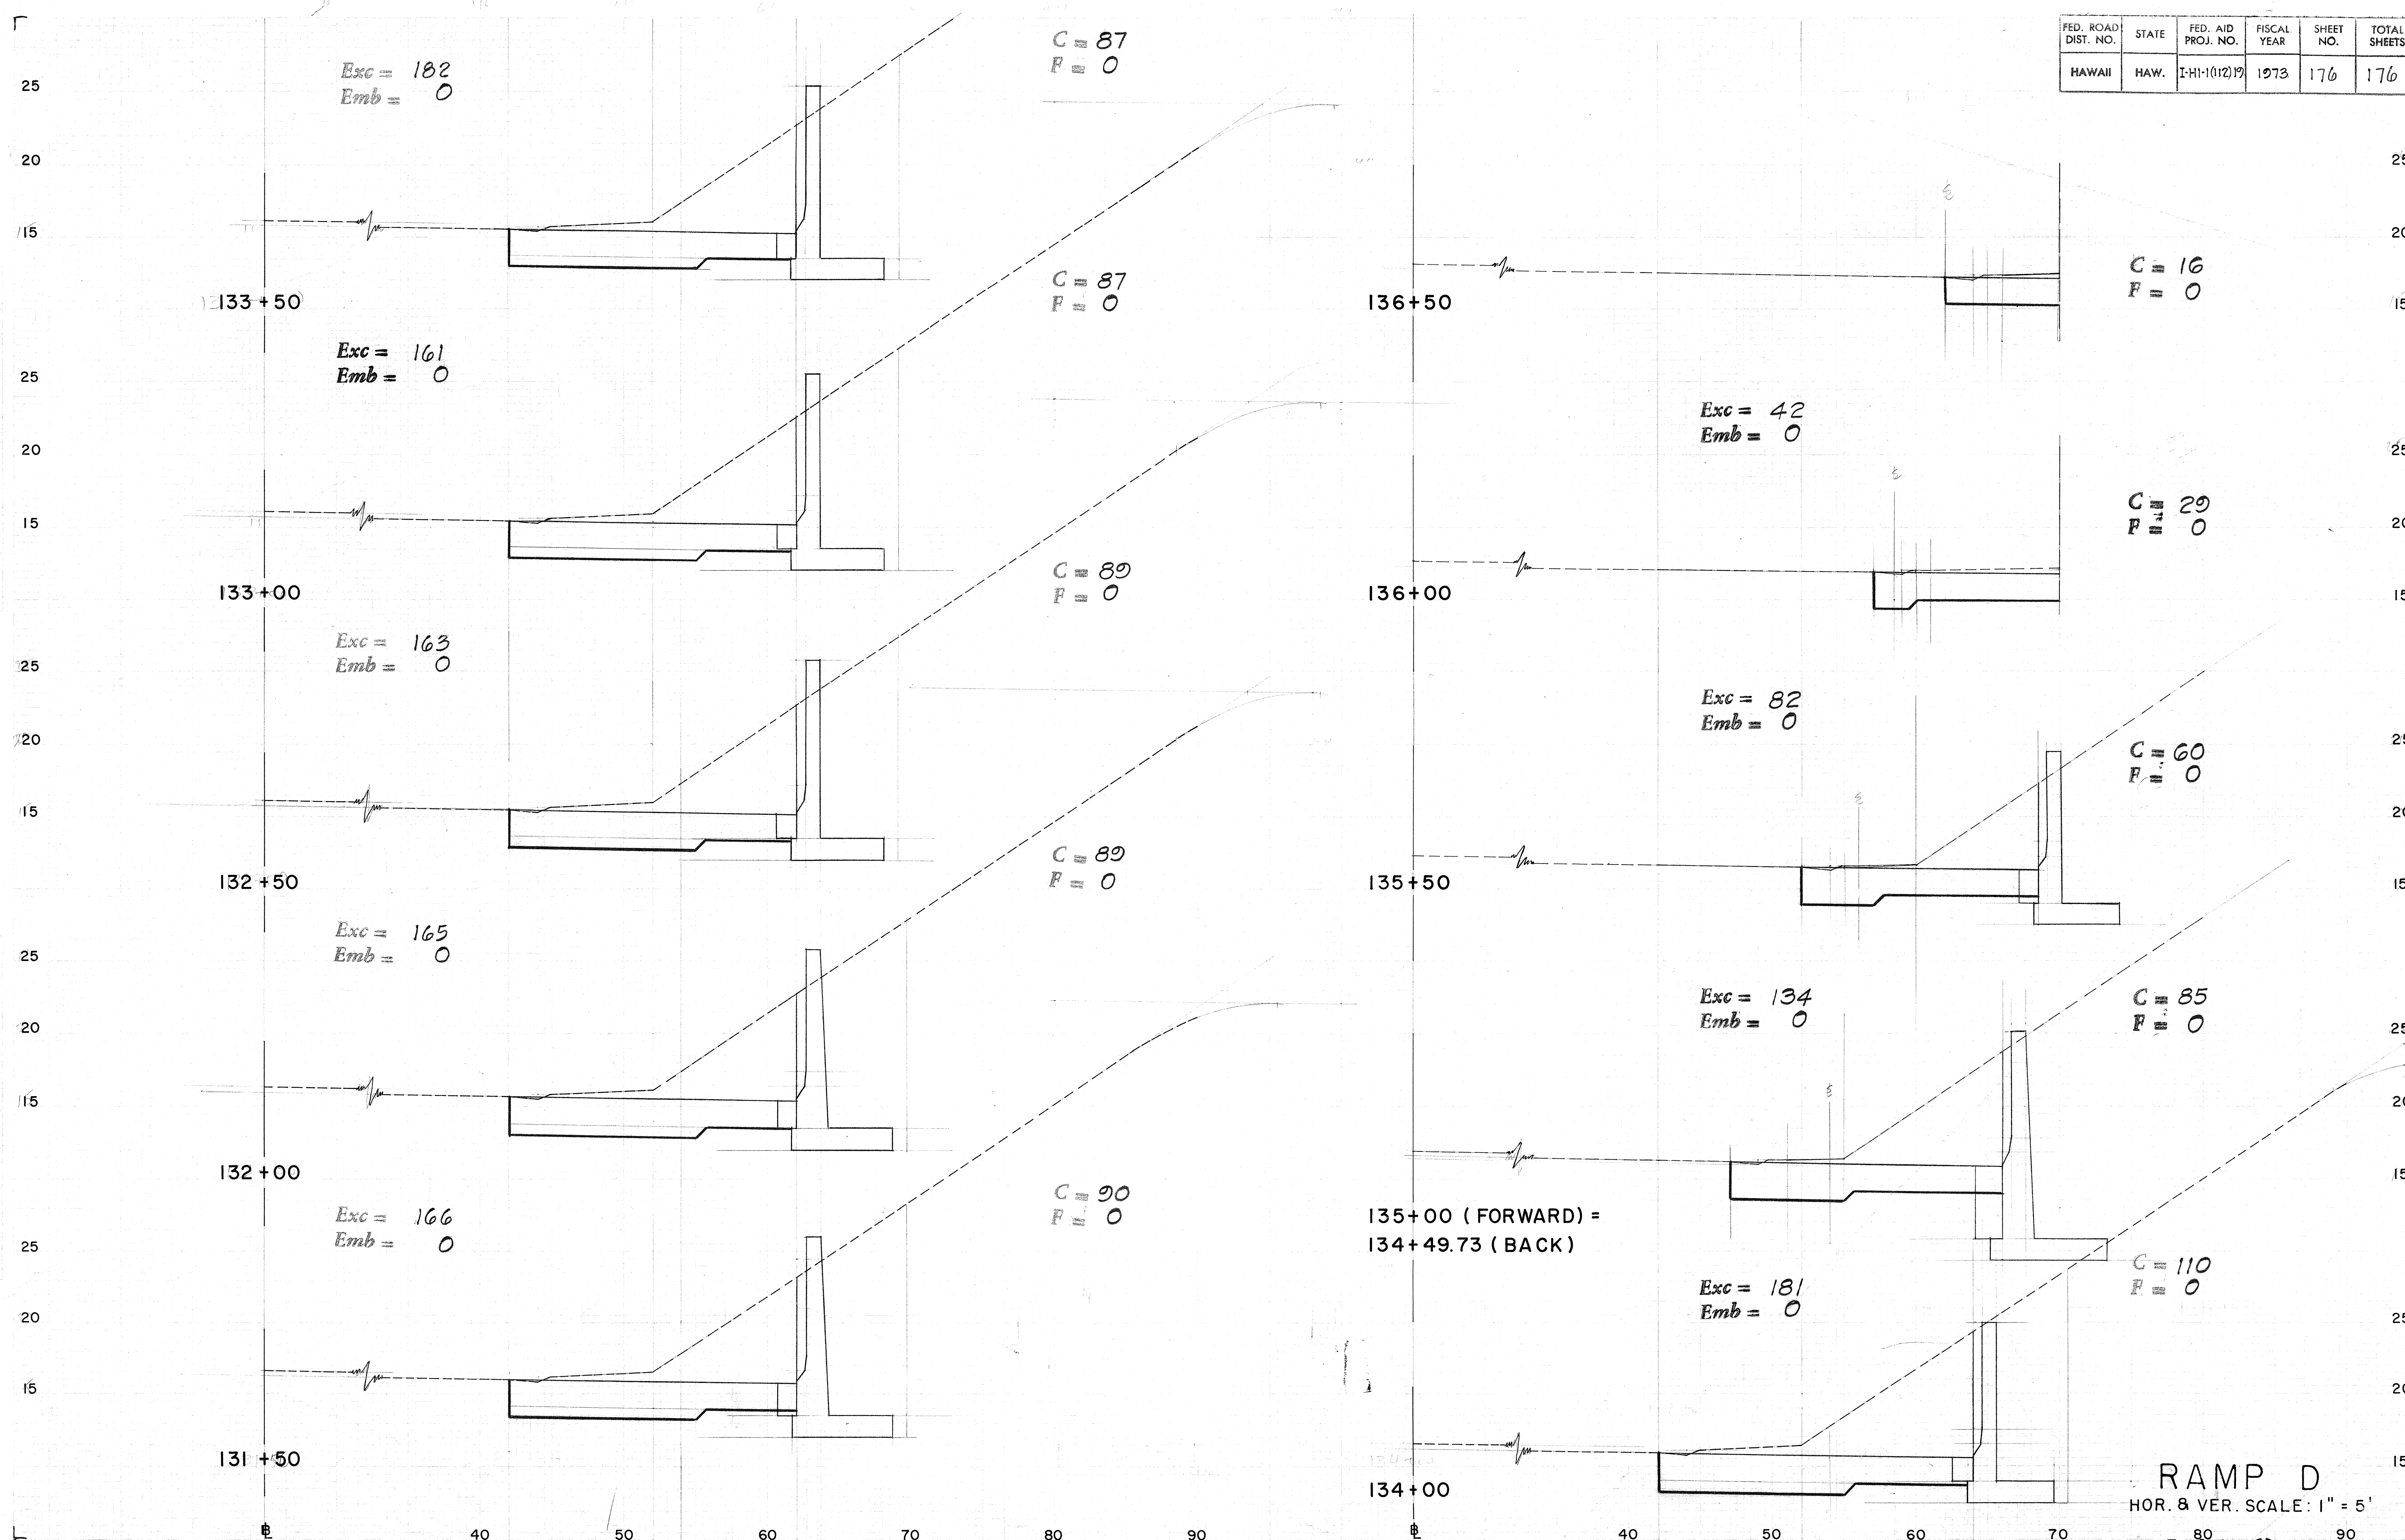

RAMP D
HOR. & VER. SCALE: 1" = 5'