
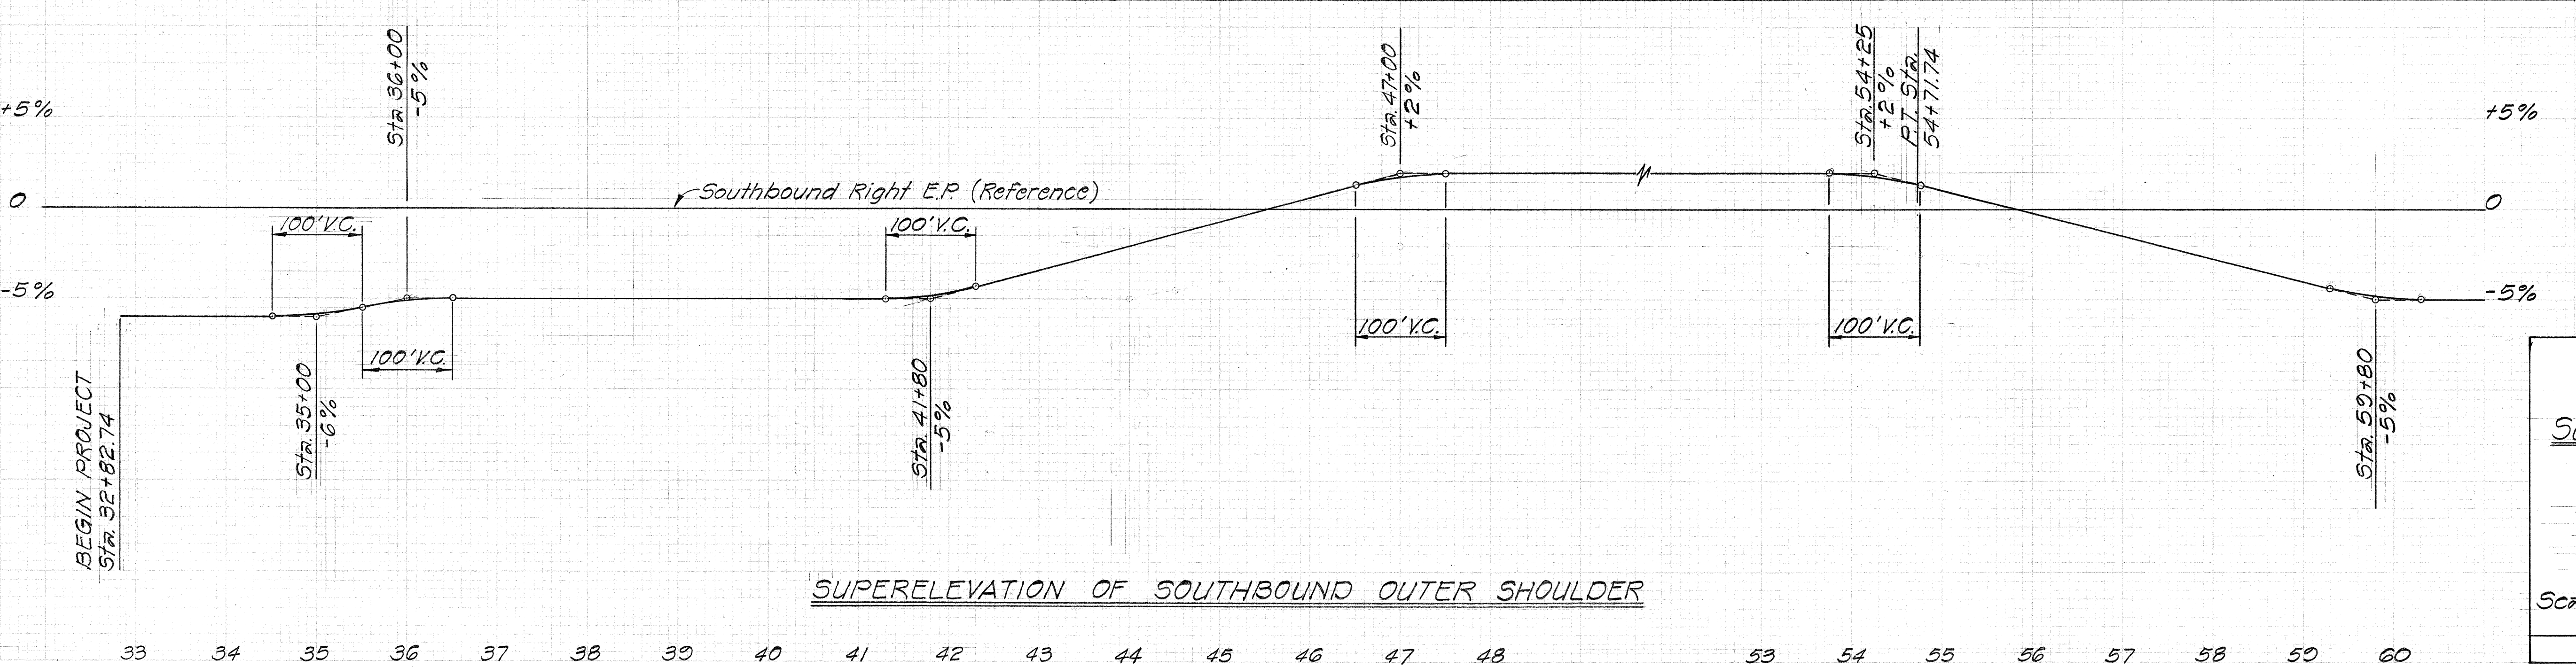
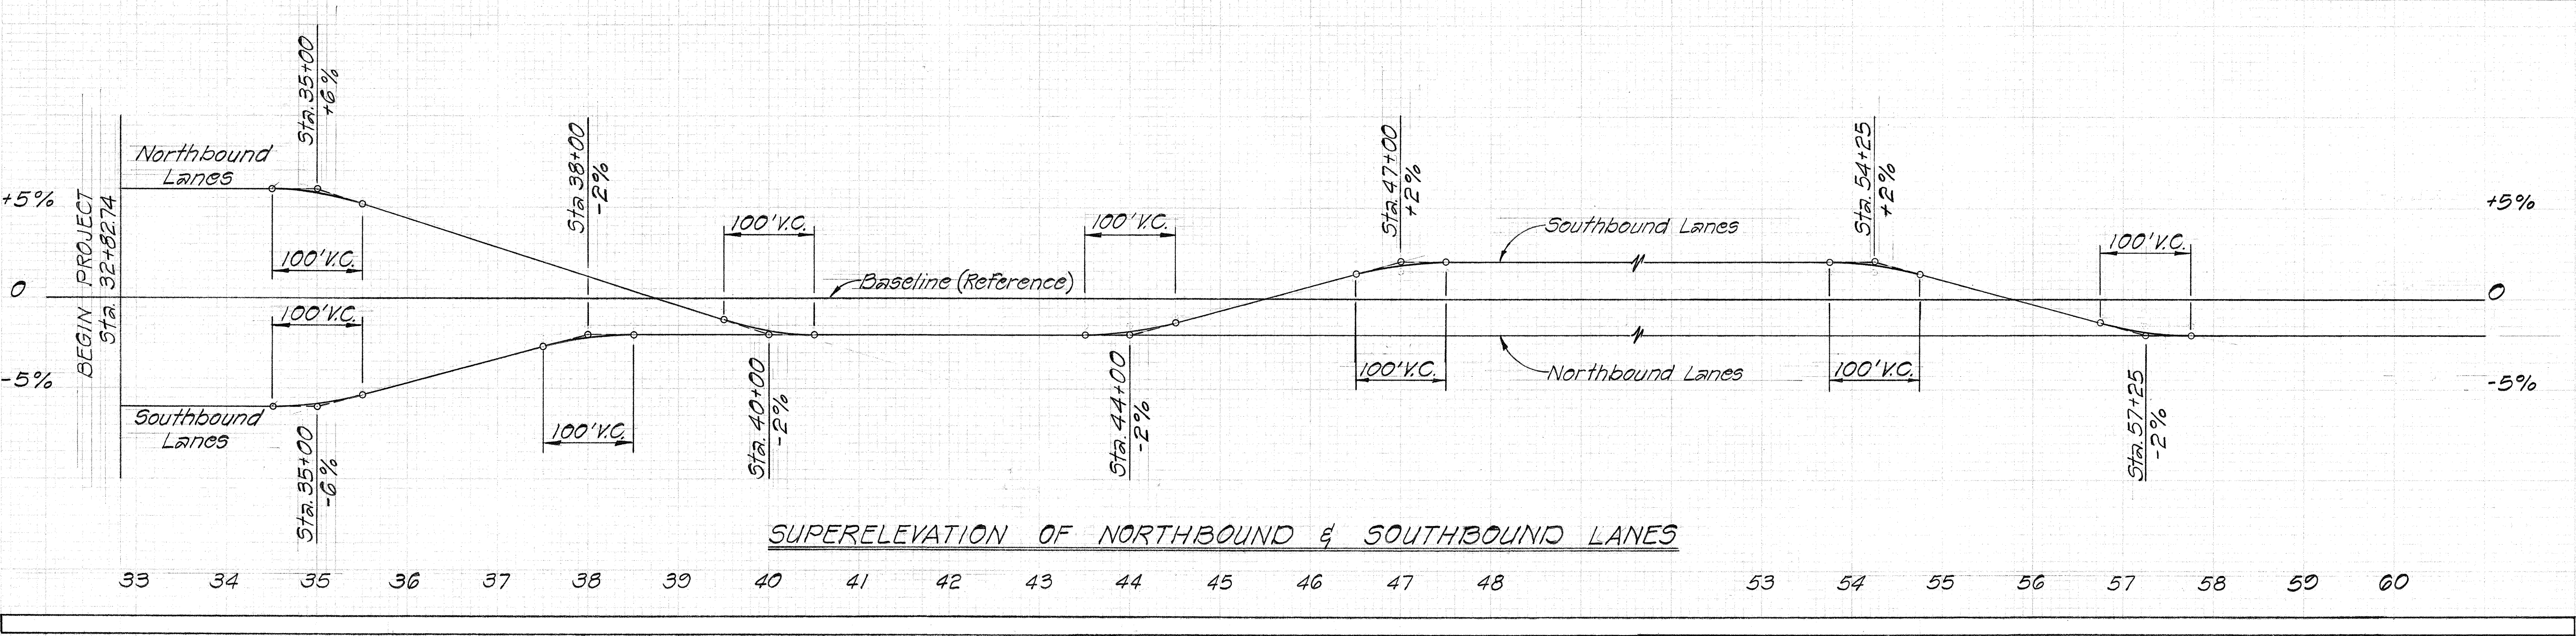


FED. ROAD DIST. NO.	STATE	FED. AID PROJ. NO.	FISCAL YEAR	SHEET NO.	TOTAL SHEETS
HAWAII	HAW.	I-HI-1(115):13	1974	8	53

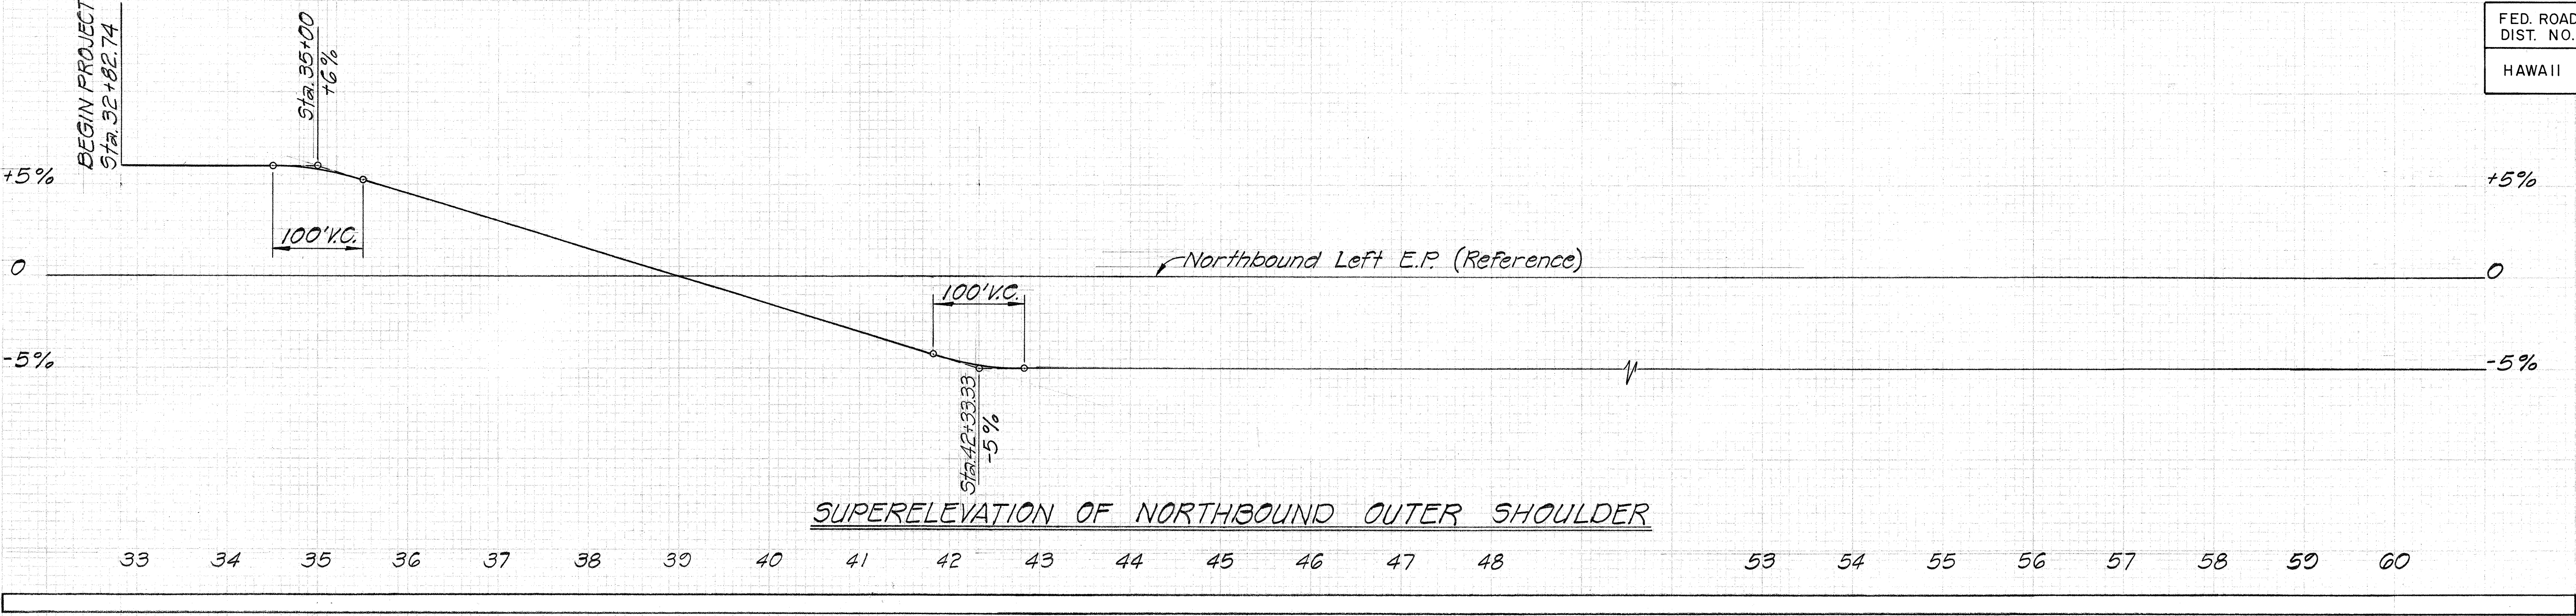

STATE OF HAWAII
DEPARTMENT OF TRANSPORTATION
HIGHWAYS DIVISION




**SUPERELEVATION DIAGRAM
OF ROADWAY**

INTERSTATE ROUTE H-1
Haleiwa Heights Road
F.A.I. Proj. No. I-HI-1 (115):13

Scale: Horiz. 1"=100'
Vert. 1"=5% Date: Nov., 1973

SHEET No. 1 OF 2 SHEETS

FED. ROAD DIST. NO.	STATE	FED. AID PROJ. NO.	FISCAL YEAR	SHEET NO.	TOTAL SHEETS
HAWAII	HAW.	I-HI-1(115):13	1974	2	53

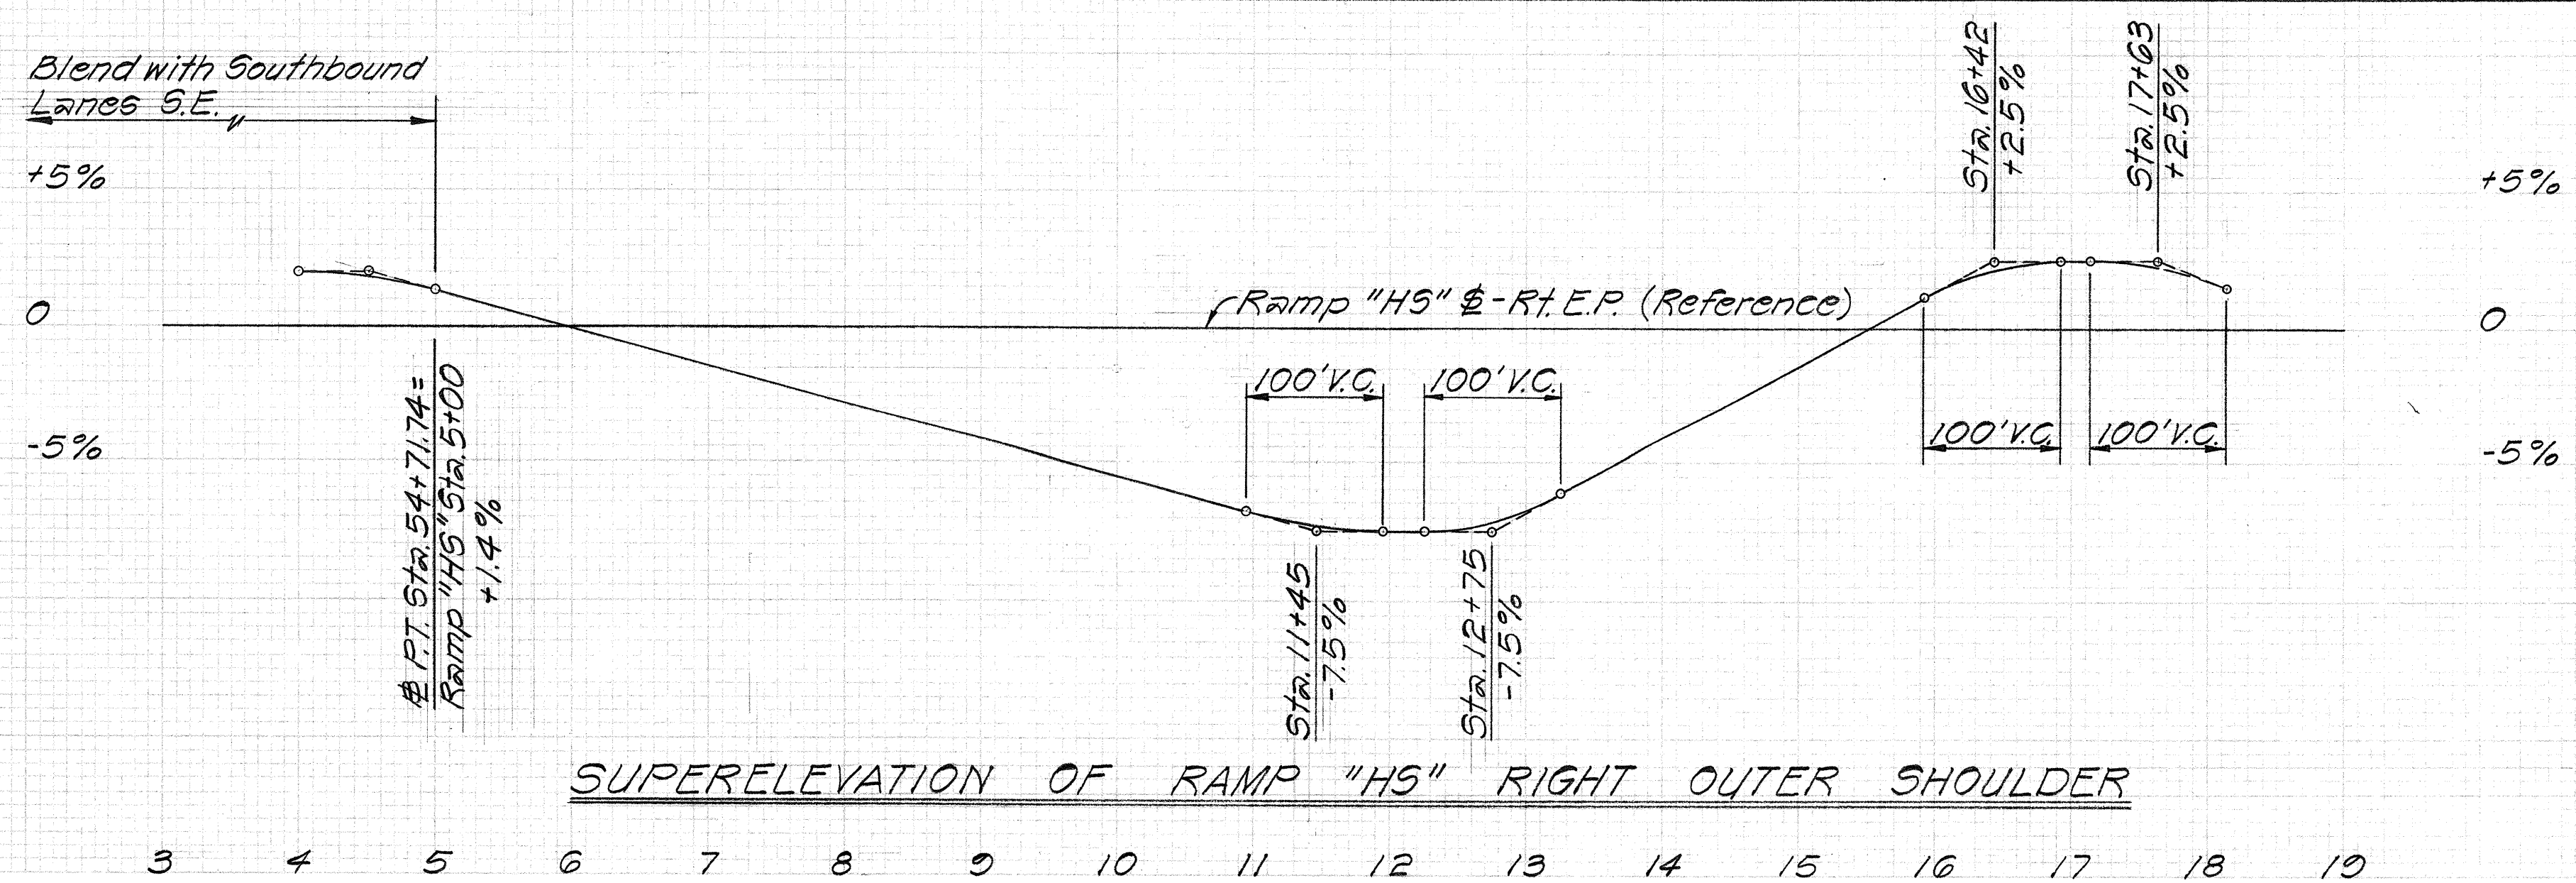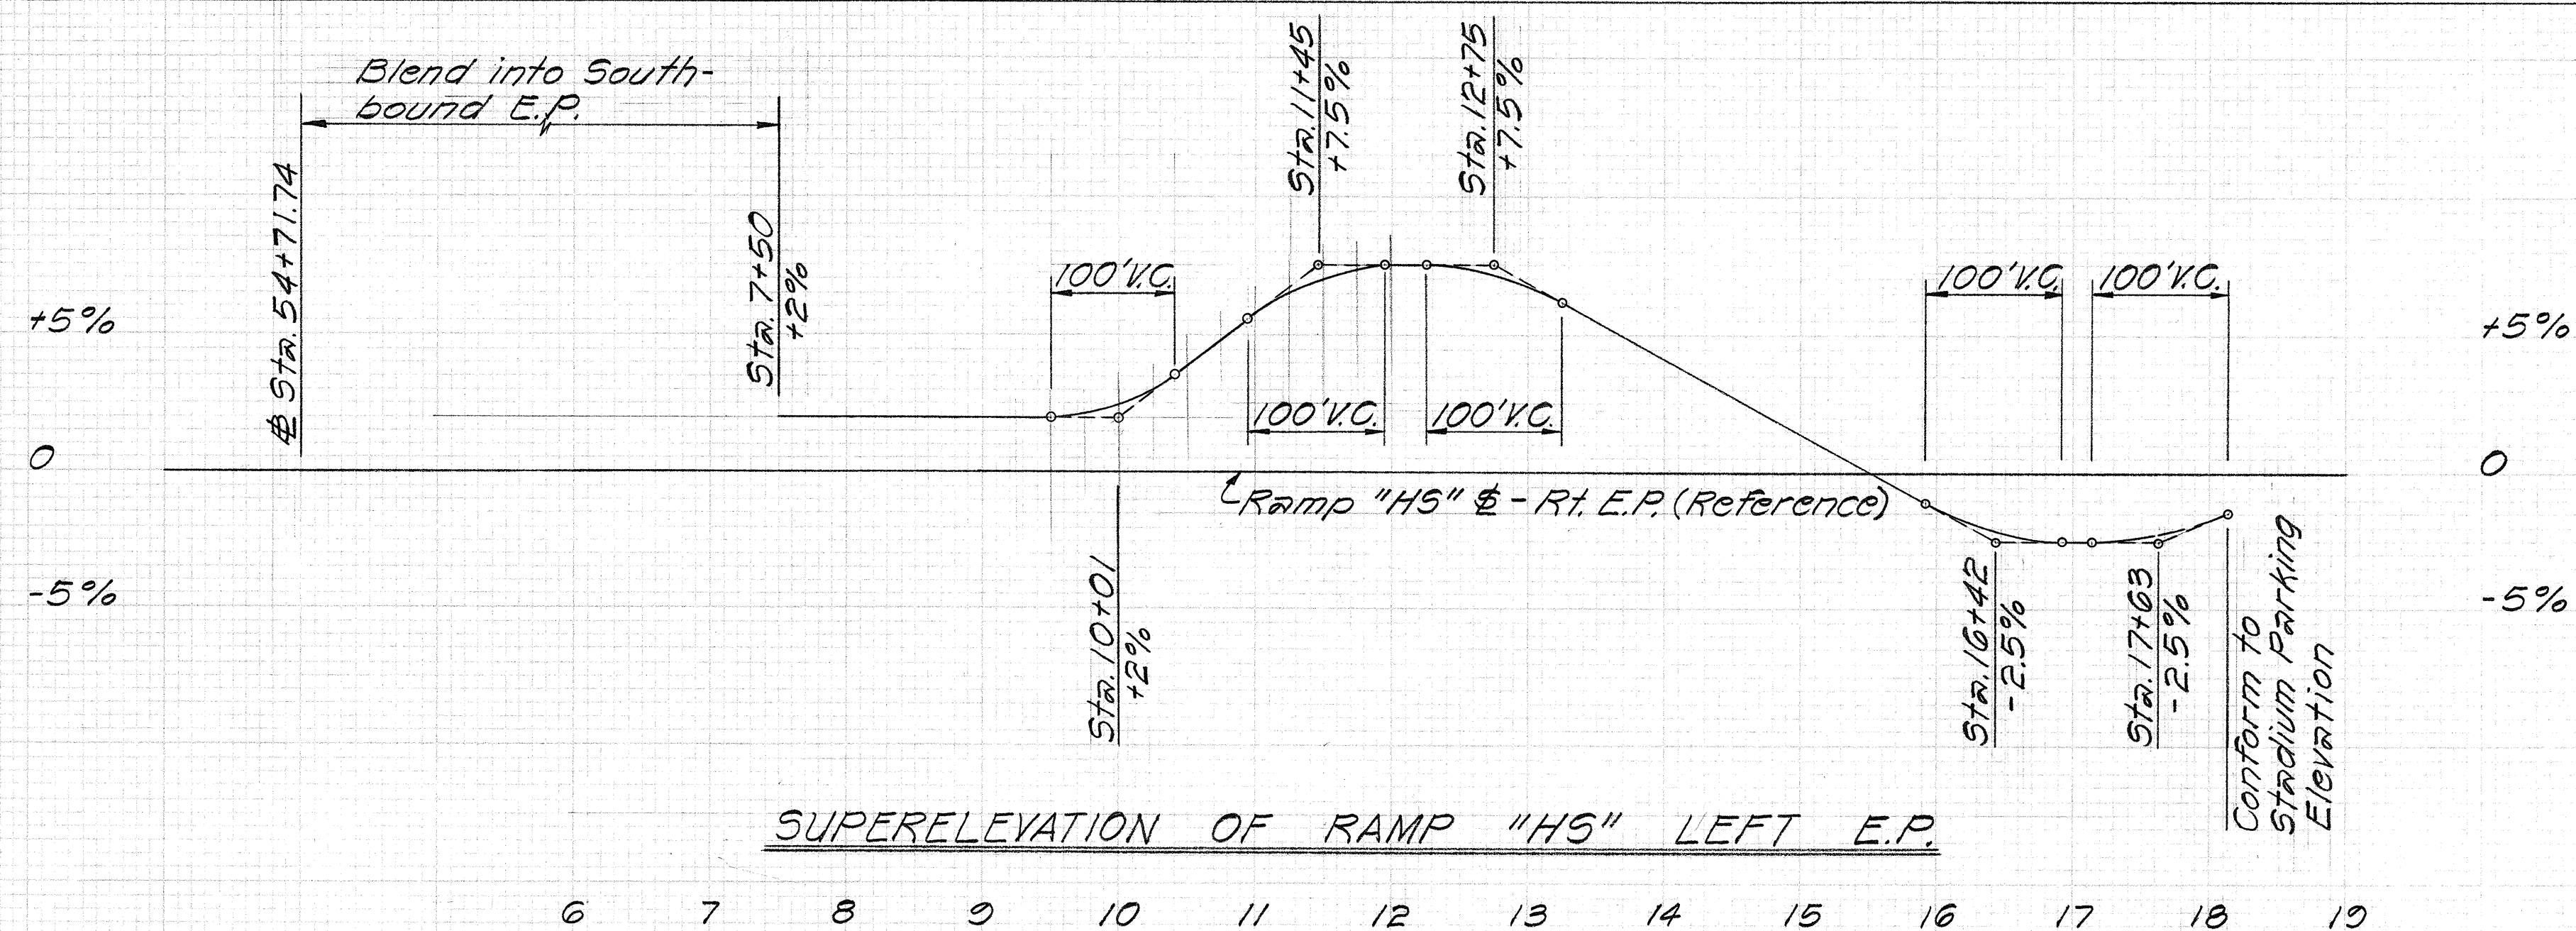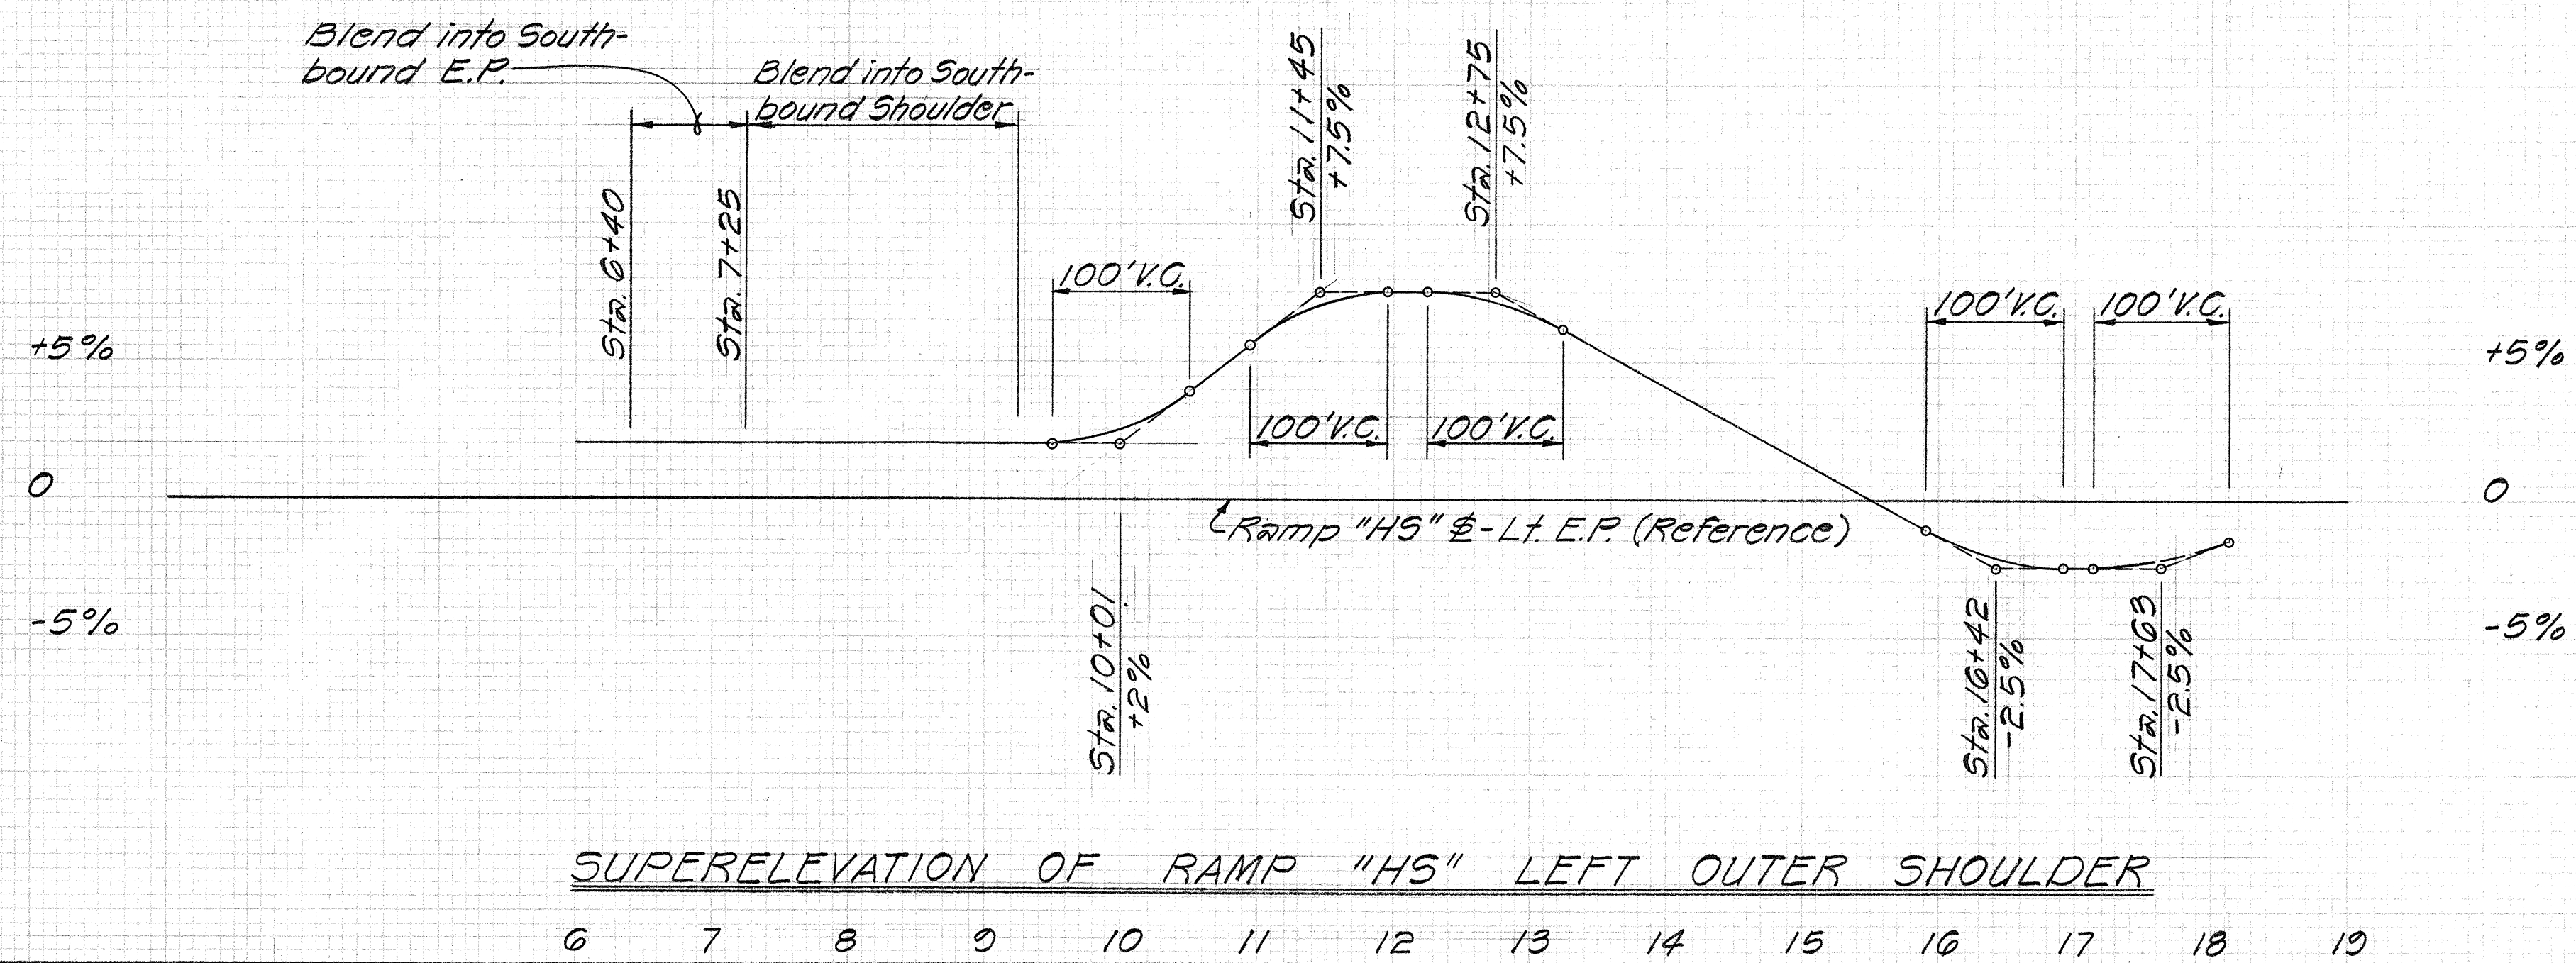

STATE OF HAWAII
DEPARTMENT OF TRANSPORTATION
HIGHWAYS DIVISION

SUPERELEVATION DIAGRAM
OF RAMP "HS"

INTERSTATE ROUTE H-1
Haleakala Heights Road
F.A.I. Proj. No. I-HI-1(115):13

Scale: Horiz. 1"=100'
Vert. 1"=5% Date: Nov, 1973

SHEET No. 2 OF 2 SHEETS