




SUPERELEVATION DIAGRAMS

Scale: As Shown Date: DEC. 14, 1973
SHEET No. 1 OF 2 SHEETS



Willbert T. Takamiya
THIS WORK WAS PREPARED BY ME
OR UNDER MY SUPERVISION

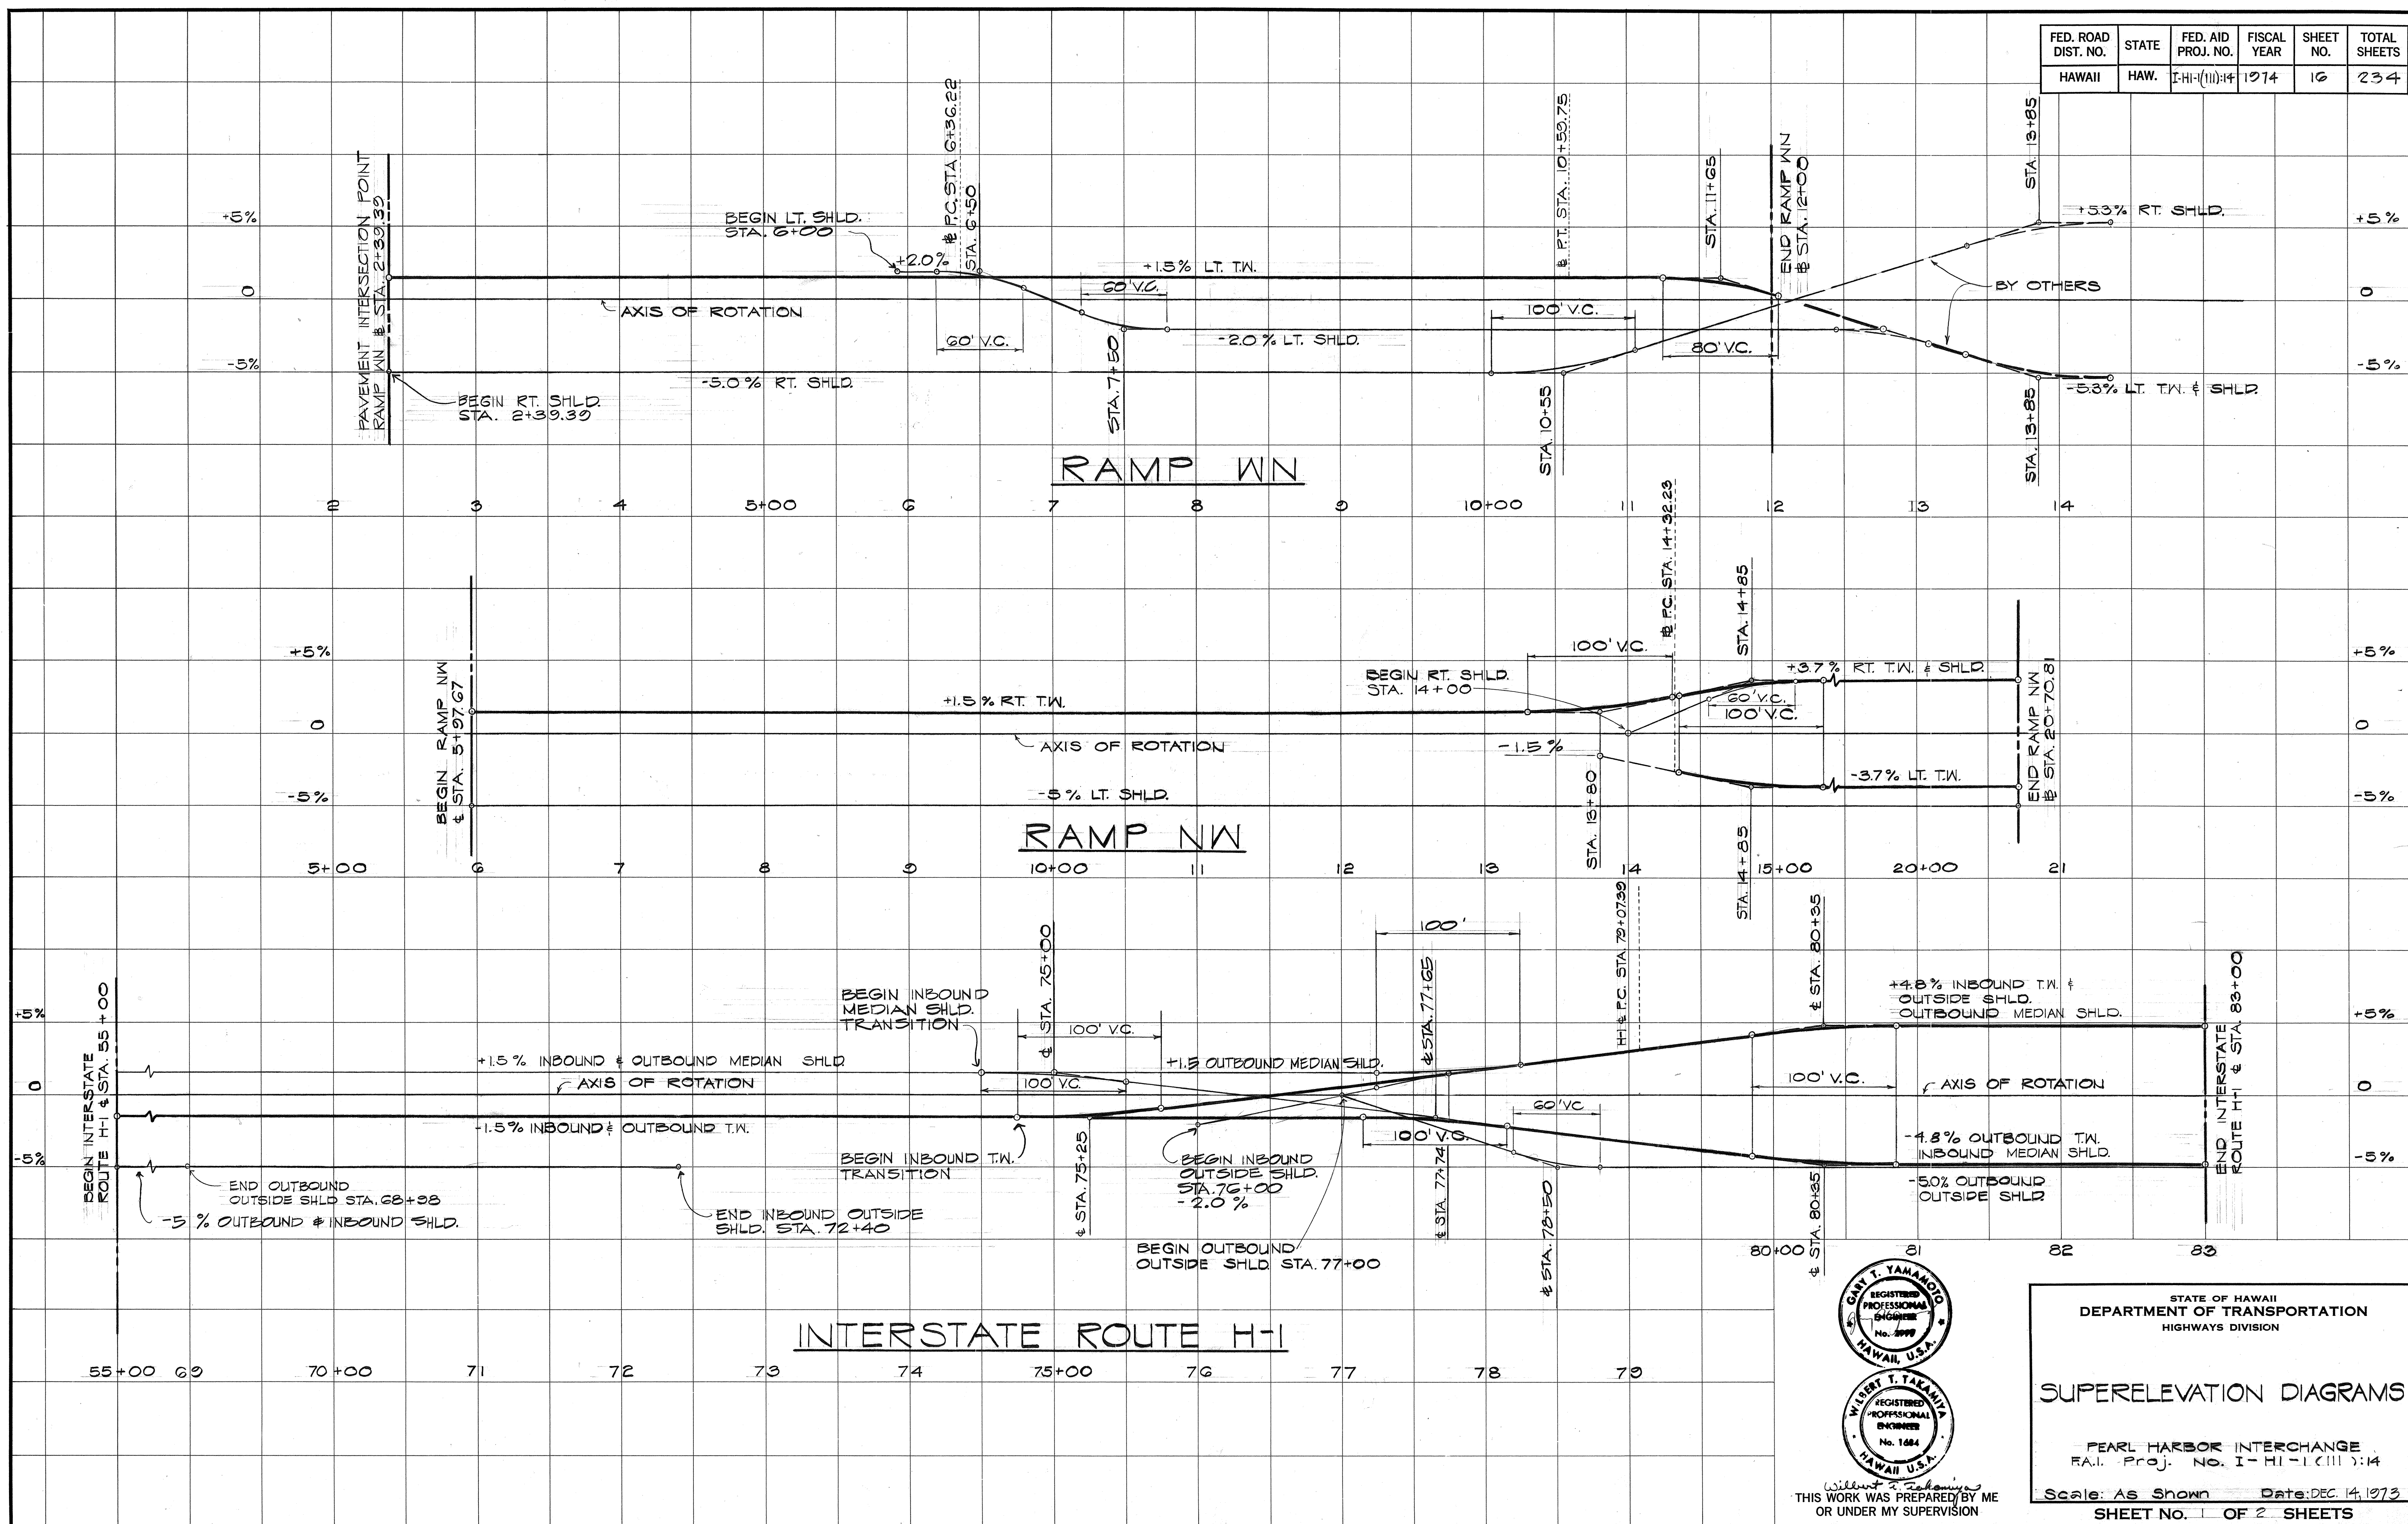

FED. ROAD DIST. NO.	STATE	FED. AID PROJ. NO.	FISCAL YEAR	SHEET NO.	TOTAL SHEETS
HAWAII	HAW.	I-HI-(III):14	1974	17	234

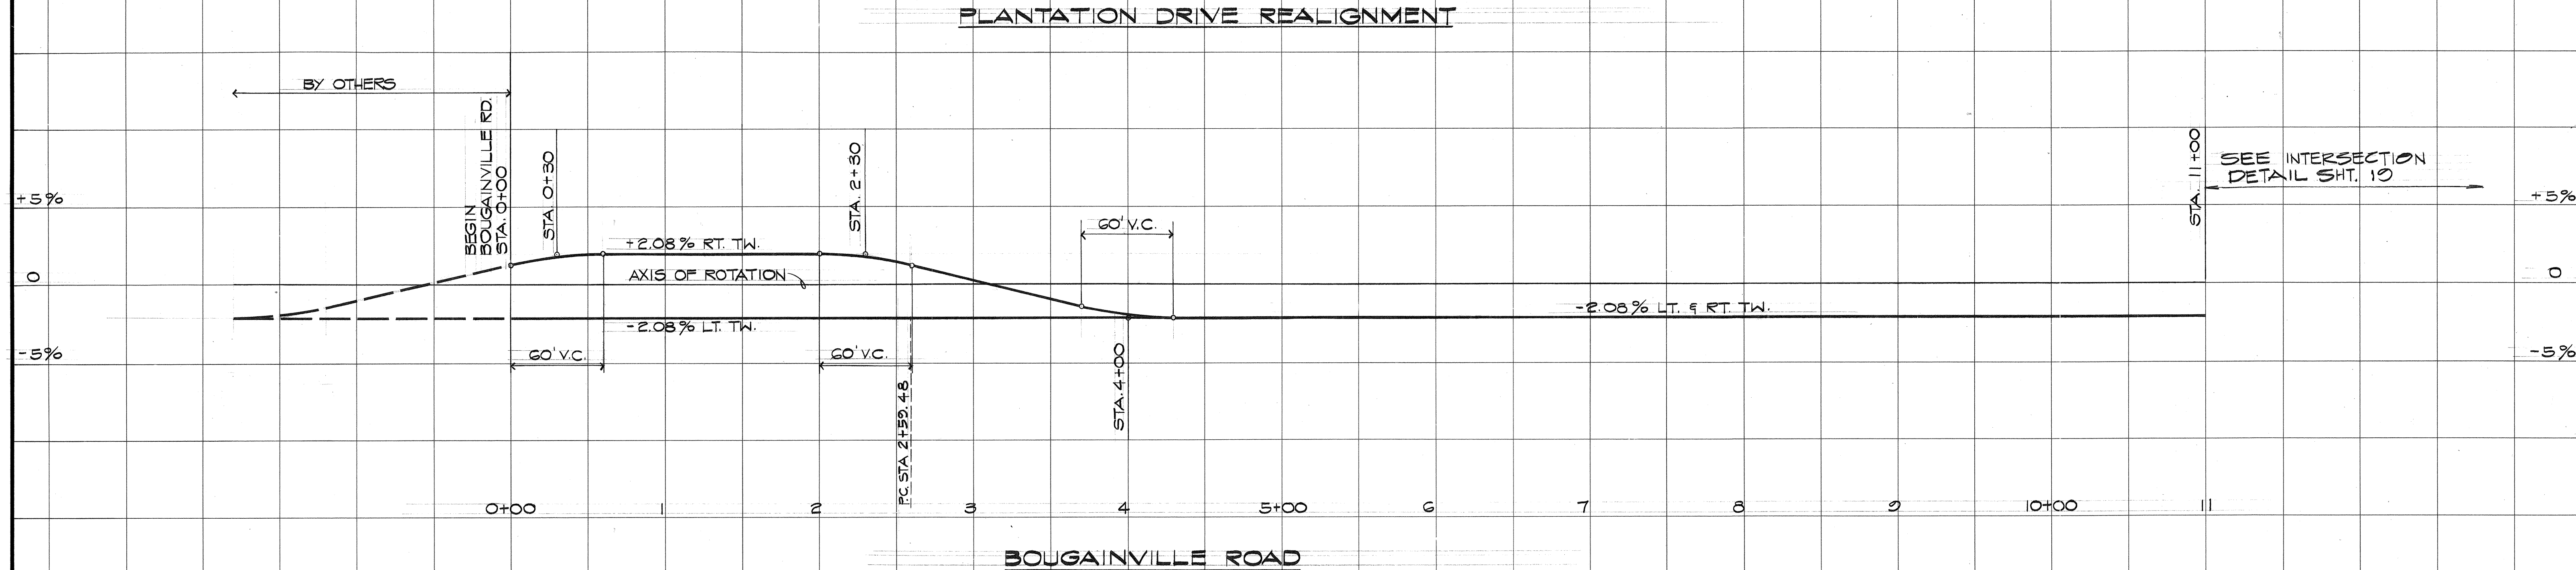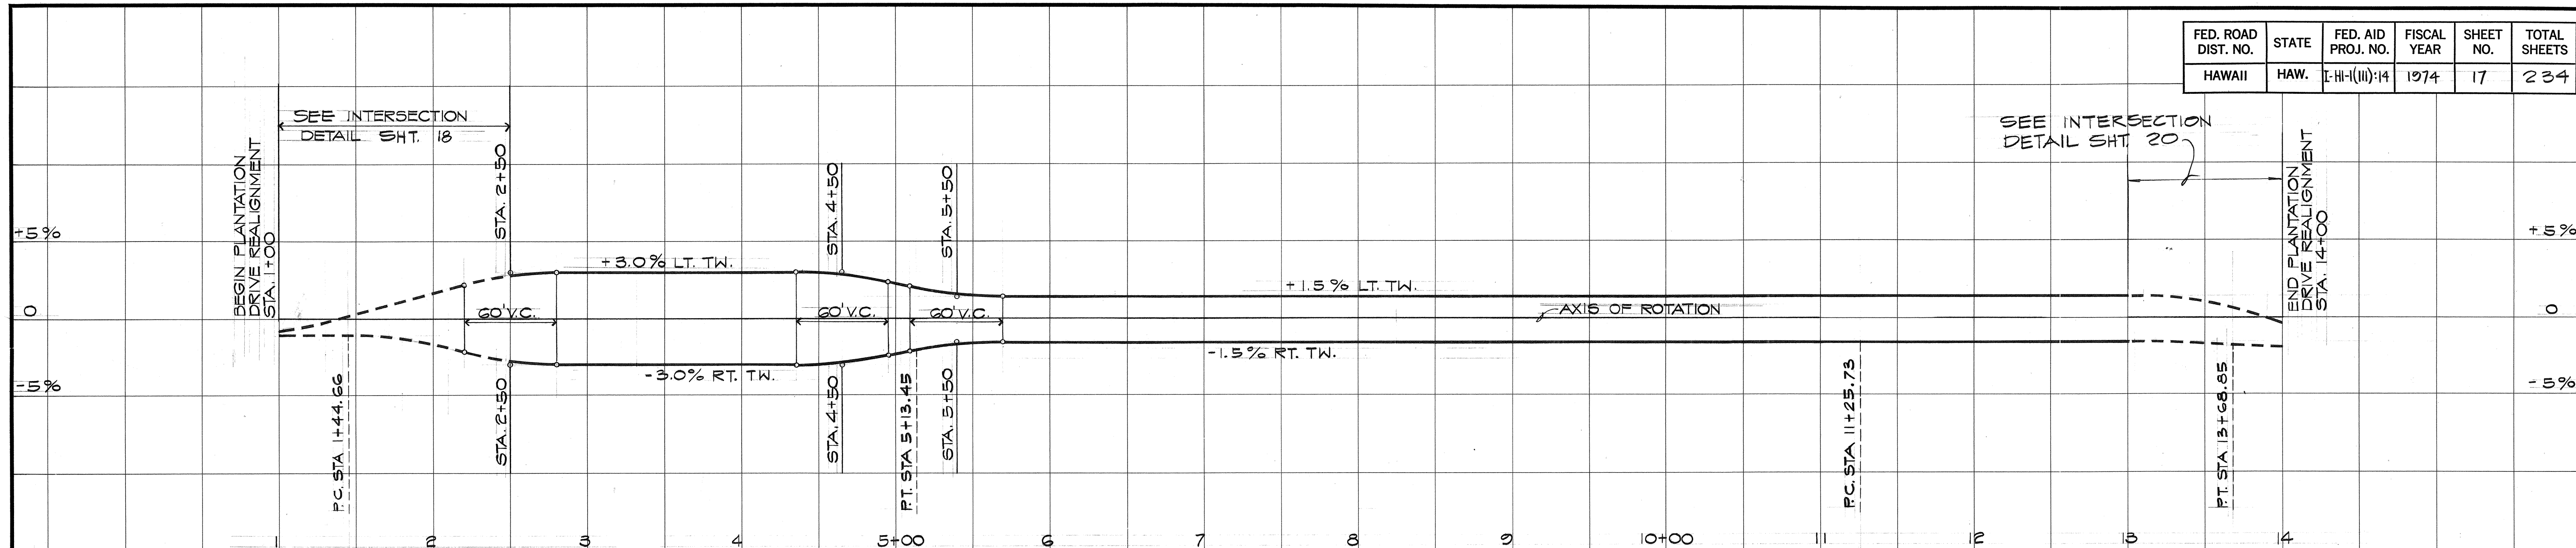

ORIGINAL PLAN	SURVEY PLOTTED BY	DATE
NOTE BOOK	DRAWN BY	" "
No.	DESIGNED BY	" "
	QUANTITIES BY	" "
	CHECKED BY	" "

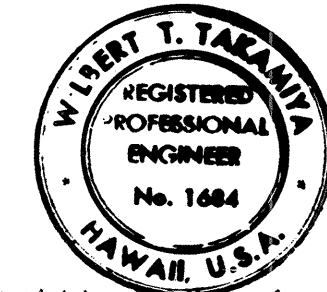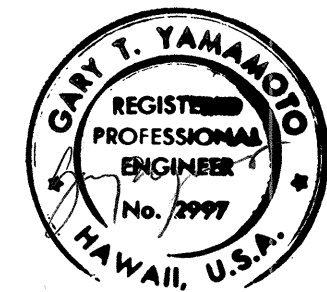

THIS WORK WAS PREPARED BY ME
OR UNDER MY SUPERVISION

STATE OF HAWAII
DEPARTMENT OF TRANSPORTATION
HIGHWAYS DIVISION

**SUPERELEVATION
DIAGRAMS**

PEARL HARBOR INTERCHANGE
F.A.I. PROJ. NO. I-HI-I(III):14

SCALE: AS SHOWN DATE: DEC. 14, 1973

SHEET No. 2 OF 2 SHEETS