


FED. ROAD DIST. NO.	STATE	FED. AID PROJ. NO.	FISCAL YEAR	SHEET NO.	TOTAL SHEETS
HAWAII	HAW.	I-H-1(73)-15	1974	2	360

True North
Scale: 1"=200'

NAVY - MARINE GOLF COURSE

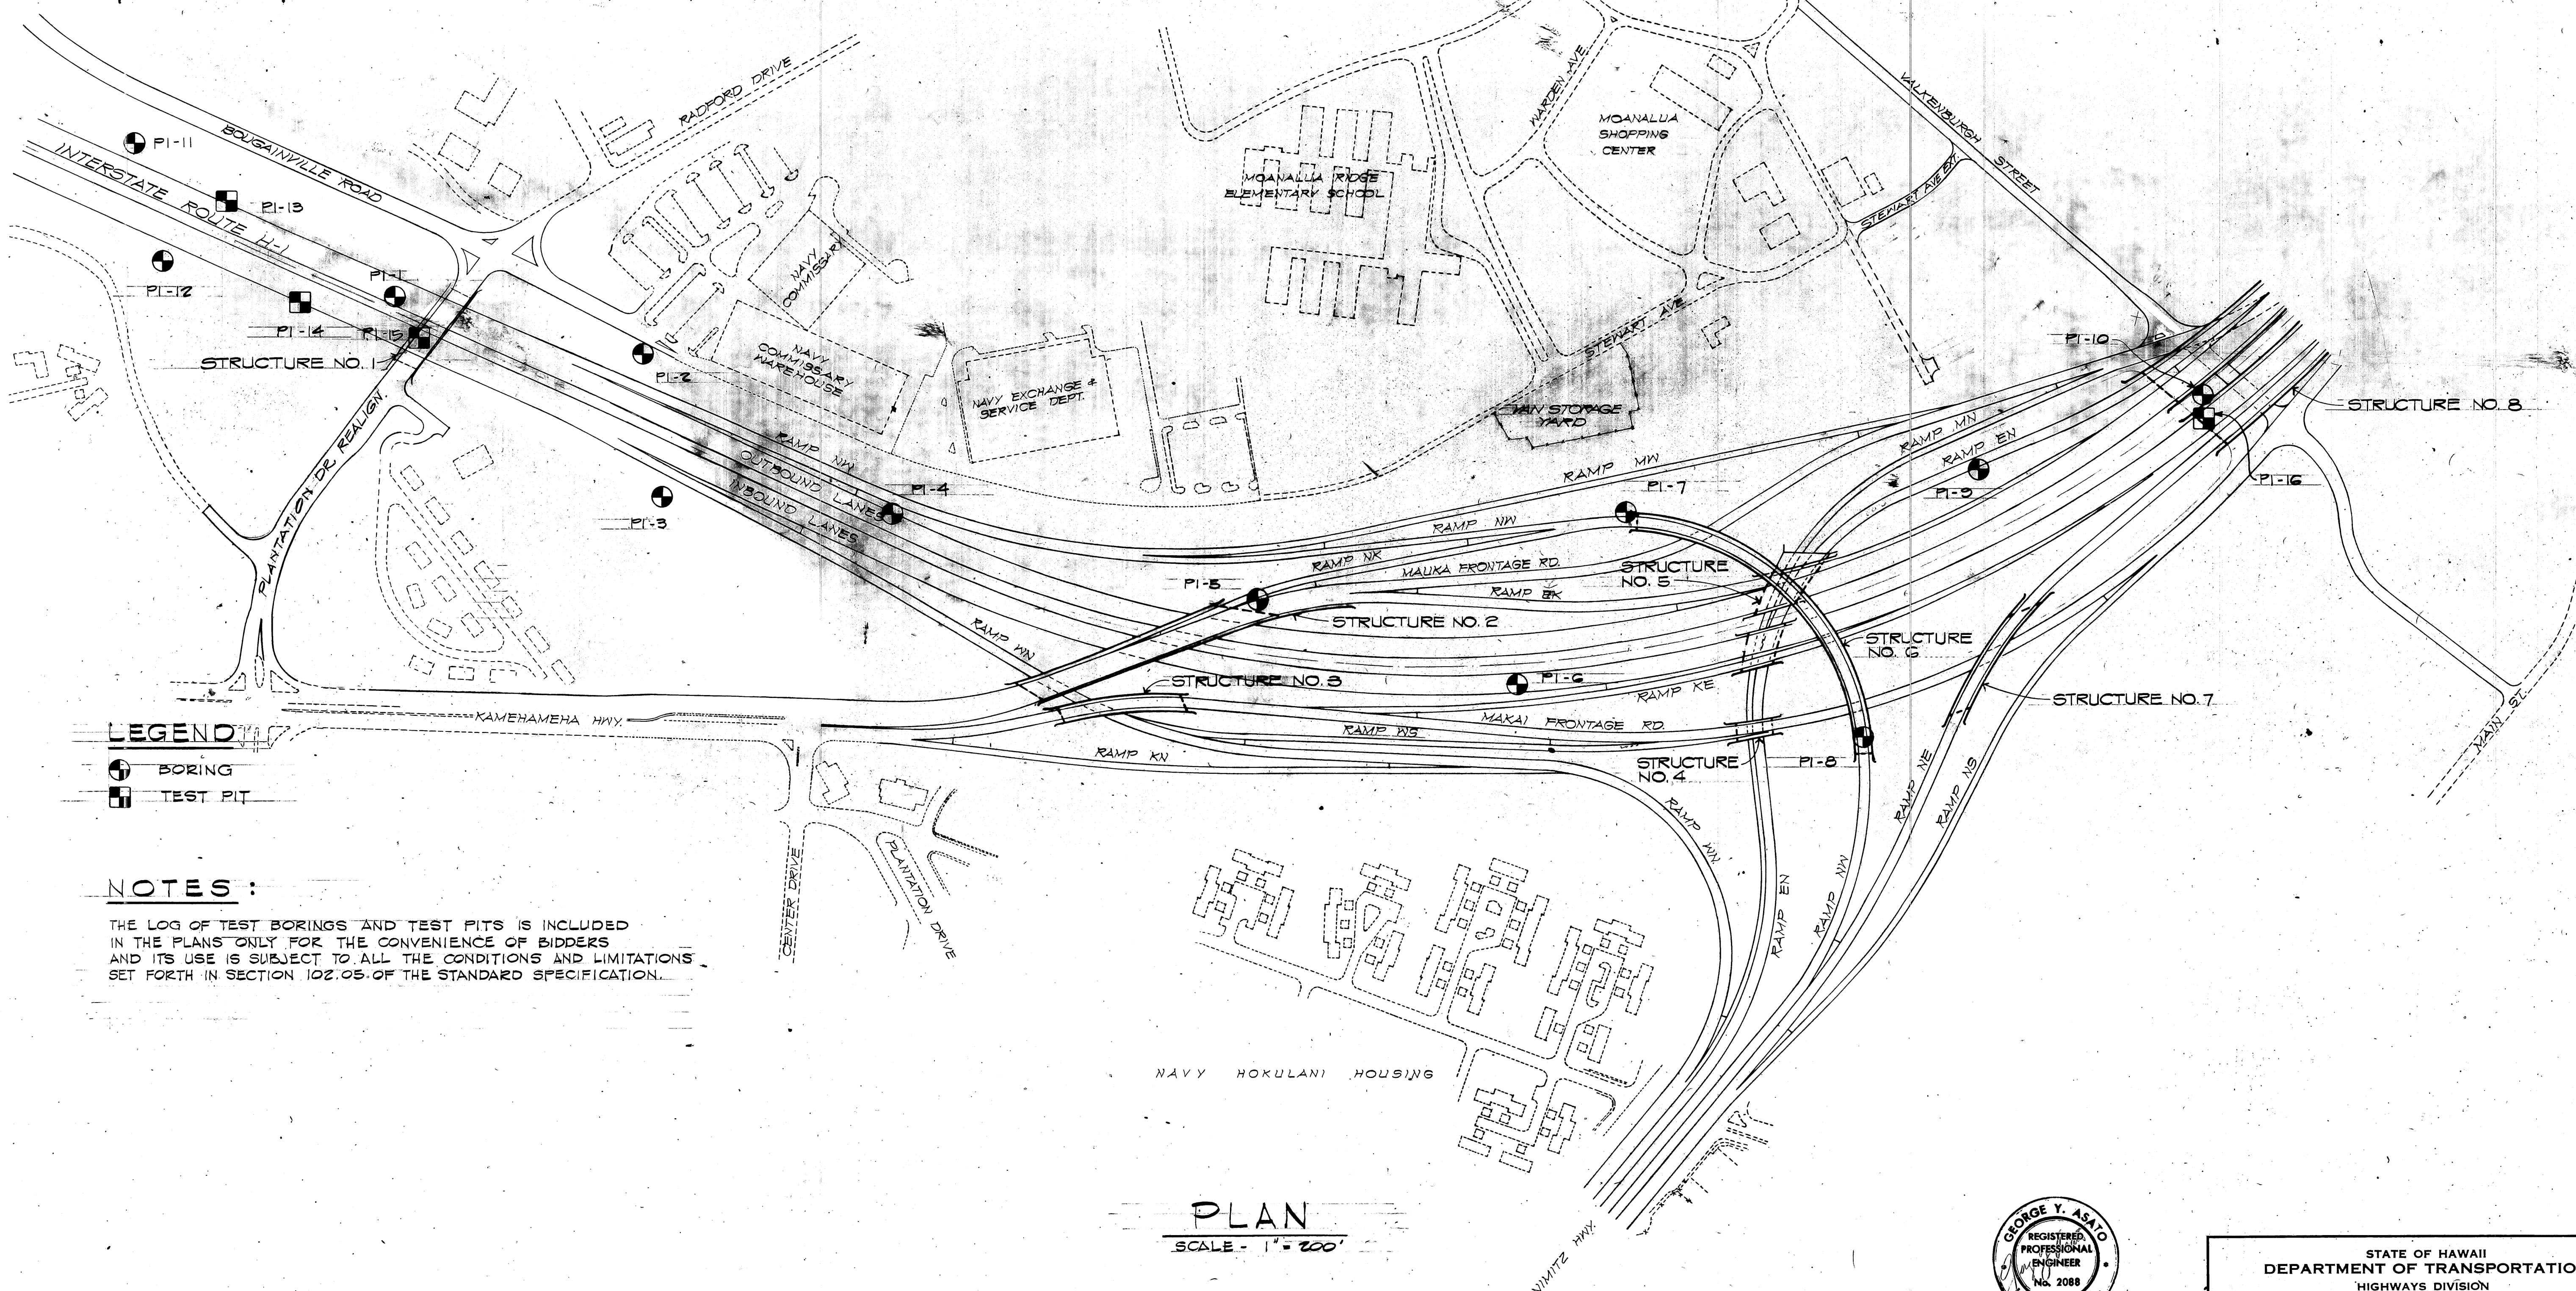

LEGEND


- BORING
- TEST PIT

NOTES:

THE LOG OF TEST BORINGS AND TEST PITS IS INCLUDED IN THE PLANS ONLY FOR THE CONVENIENCE OF BIDDERS AND ITS USE IS SUBJECT TO ALL THE CONDITIONS AND LIMITATIONS SET FORTH IN SECTION 102.05 OF THE STANDARD SPECIFICATION.

PLAN

SCALE - 1"=200'

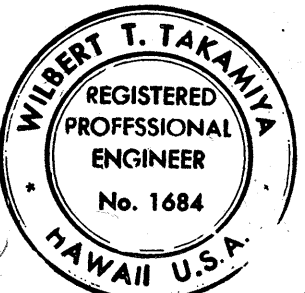

THIS WORK WAS PREPARED/BY ME OR UNDER MY SUPERVISION

STATE OF HAWAII
DEPARTMENT OF TRANSPORTATION
HIGHWAYS DIVISION

BORING PLAN





PEARL HARBOR INTERCHANGE
F.A.I. Proj. No. I-H-1(73)-15

Scale: As Shown Date: DEC. 7, 1973


SHEET No. 1 OF 2 SHEETS

ORIGINAL	SURVEY PLOTTED BY	DATE
PLAN	TRACED BY	" "
NOTE BOOK	DESIGNED BY	" "
QUANTITIES BY	CHECKED BY	" "
No.		" "

FED. ROAD DIST. NO.	STATE	FED. AID PROJ. NO.	FISCAL YEAR	SHEET NO.	TOTAL SHEETS
HAWAII	HAW.	I-HI-1(73)15	1974	3	360

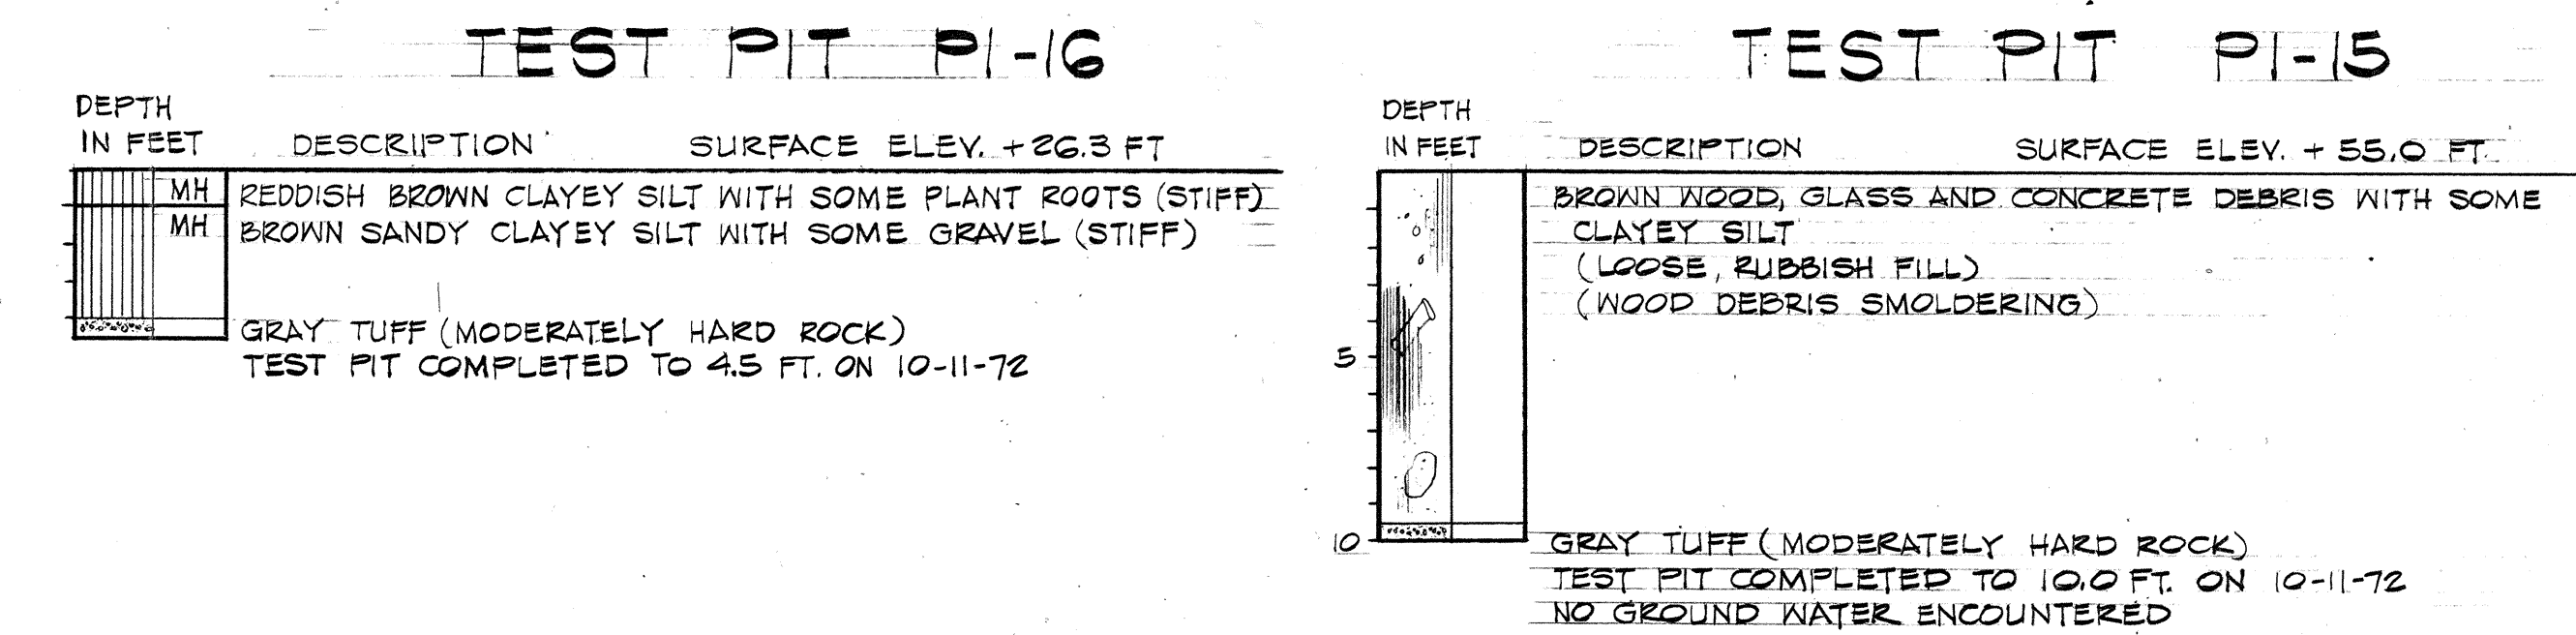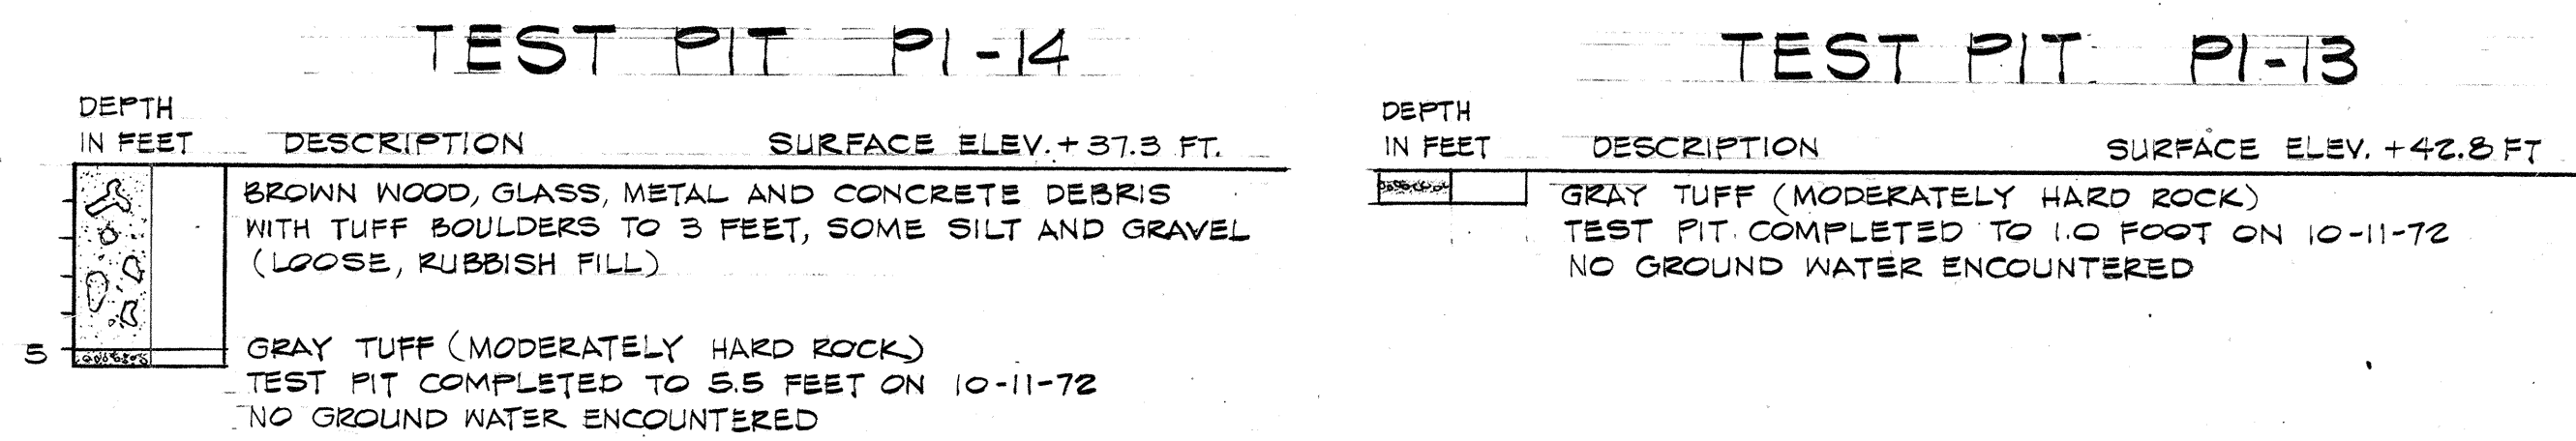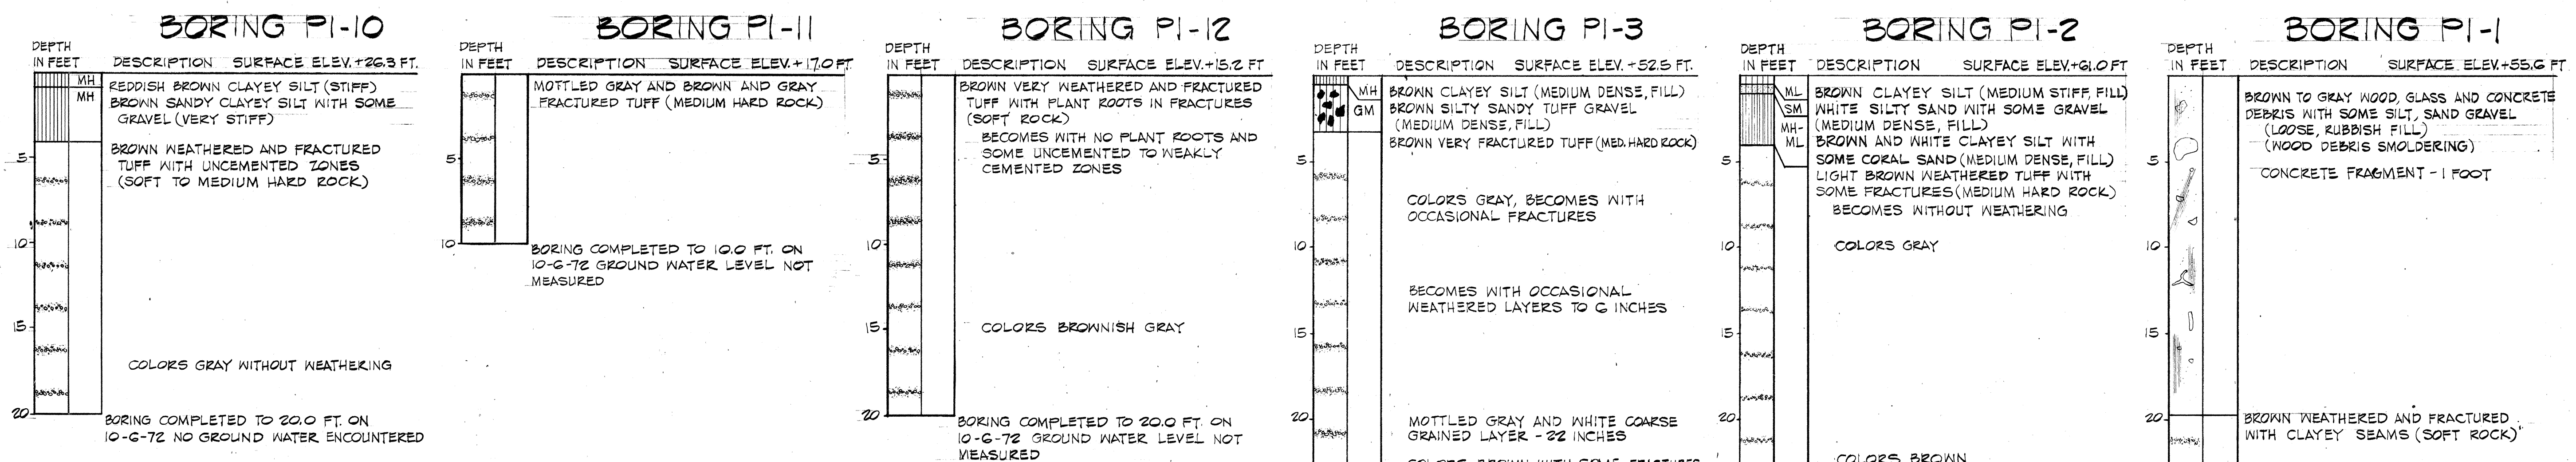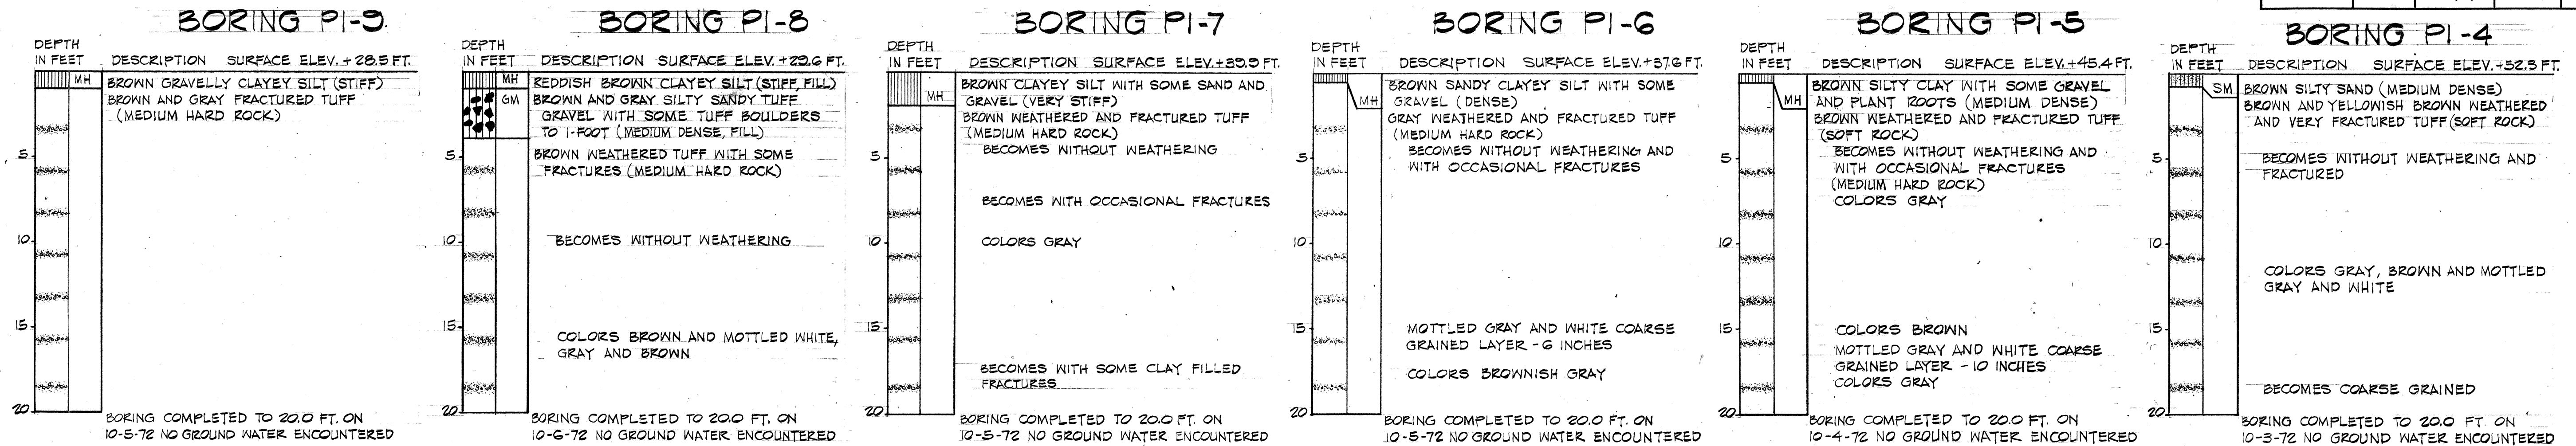

DATE	2 2 2 2
SURVEY PLOTTED BY	
DESIGNED BY	
TRACED BY	
NOTE BOOK	
QUANTITIES BY	
CHECKED BY	
ORIGINAL	

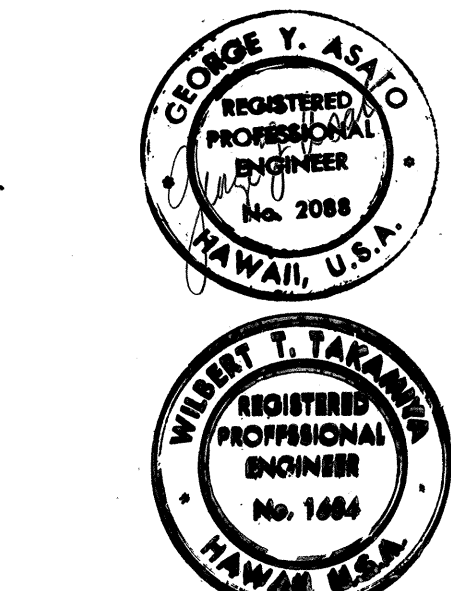

THIS WORK WAS PREPARED BY ME OR UNDER MY SUPERVISION

STATE OF HAWAII
DEPARTMENT OF TRANSPORTATION
HIGHWAYS DIVISION

BORING AND TEST PIT LOGS

PEARL HARBOR INTERCHANGE
F.A.I. Proj. No. I-HI-1(73)15

Scale: As Shown Date: DEC. 7, 1973

SHEET NO. 2 OF 2 SHEETS