
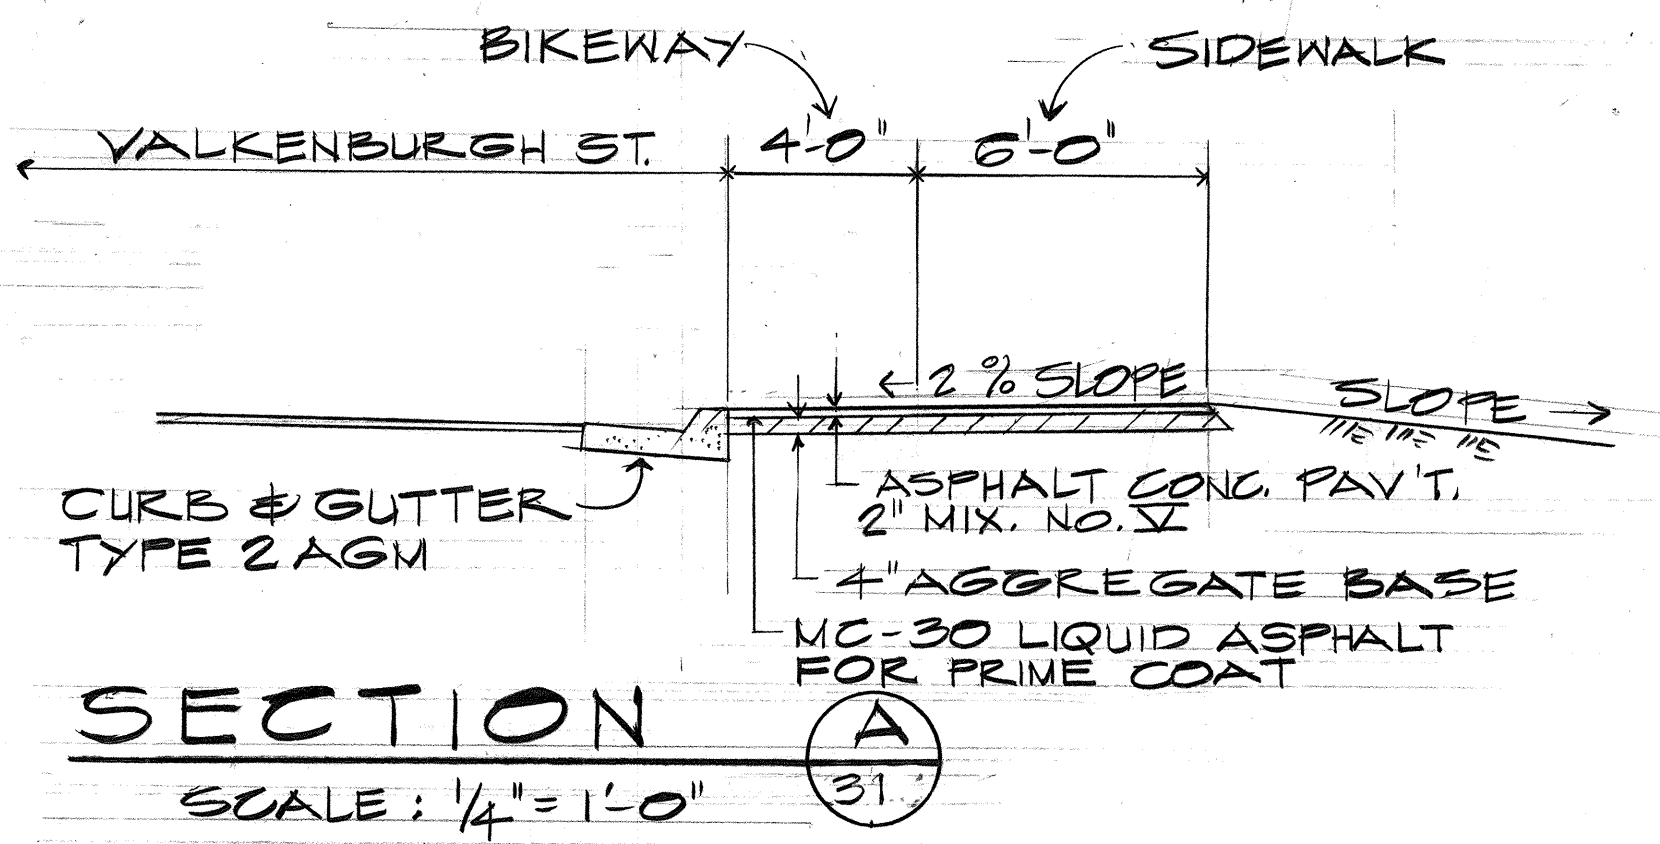


FED. ROAD DIST. NO.	STATE	FED. AID PROJ. NO.	FISCAL YEAR	SHEET NO.	TOTAL SHEETS
HAWAII	HAW.	I-HI-1(73)15	1974	31	369

	①	②	③	④	⑤
Δ	58°22'00"	108°19'58"	91°10'00"	88°50'00"	88°30'00"
Δ/2	29°11'00"	54°09'59"	45°35'00"	44°25'00"	44°25'00"
R	20.00	13.00	20.00	20.00	60.00
T	11.17	20.77	20.41	19.60	58.79
Ch	19.50	24.32	28.57	27.99	83.98
LC	20.37	28.36	31.82	31.01	93.03



	⑥	⑦	⑧	⑨
Δ		89°48'24"	25°02'00"	25°02'00"
Δ/2		44°54'12"	12°31'00"	12°31'00"
R		75.00	300.00	403.78
T		74.75	43.56	66.60
Ch		105.89	85.05	130.03
LC		117.56	85.73	131.07

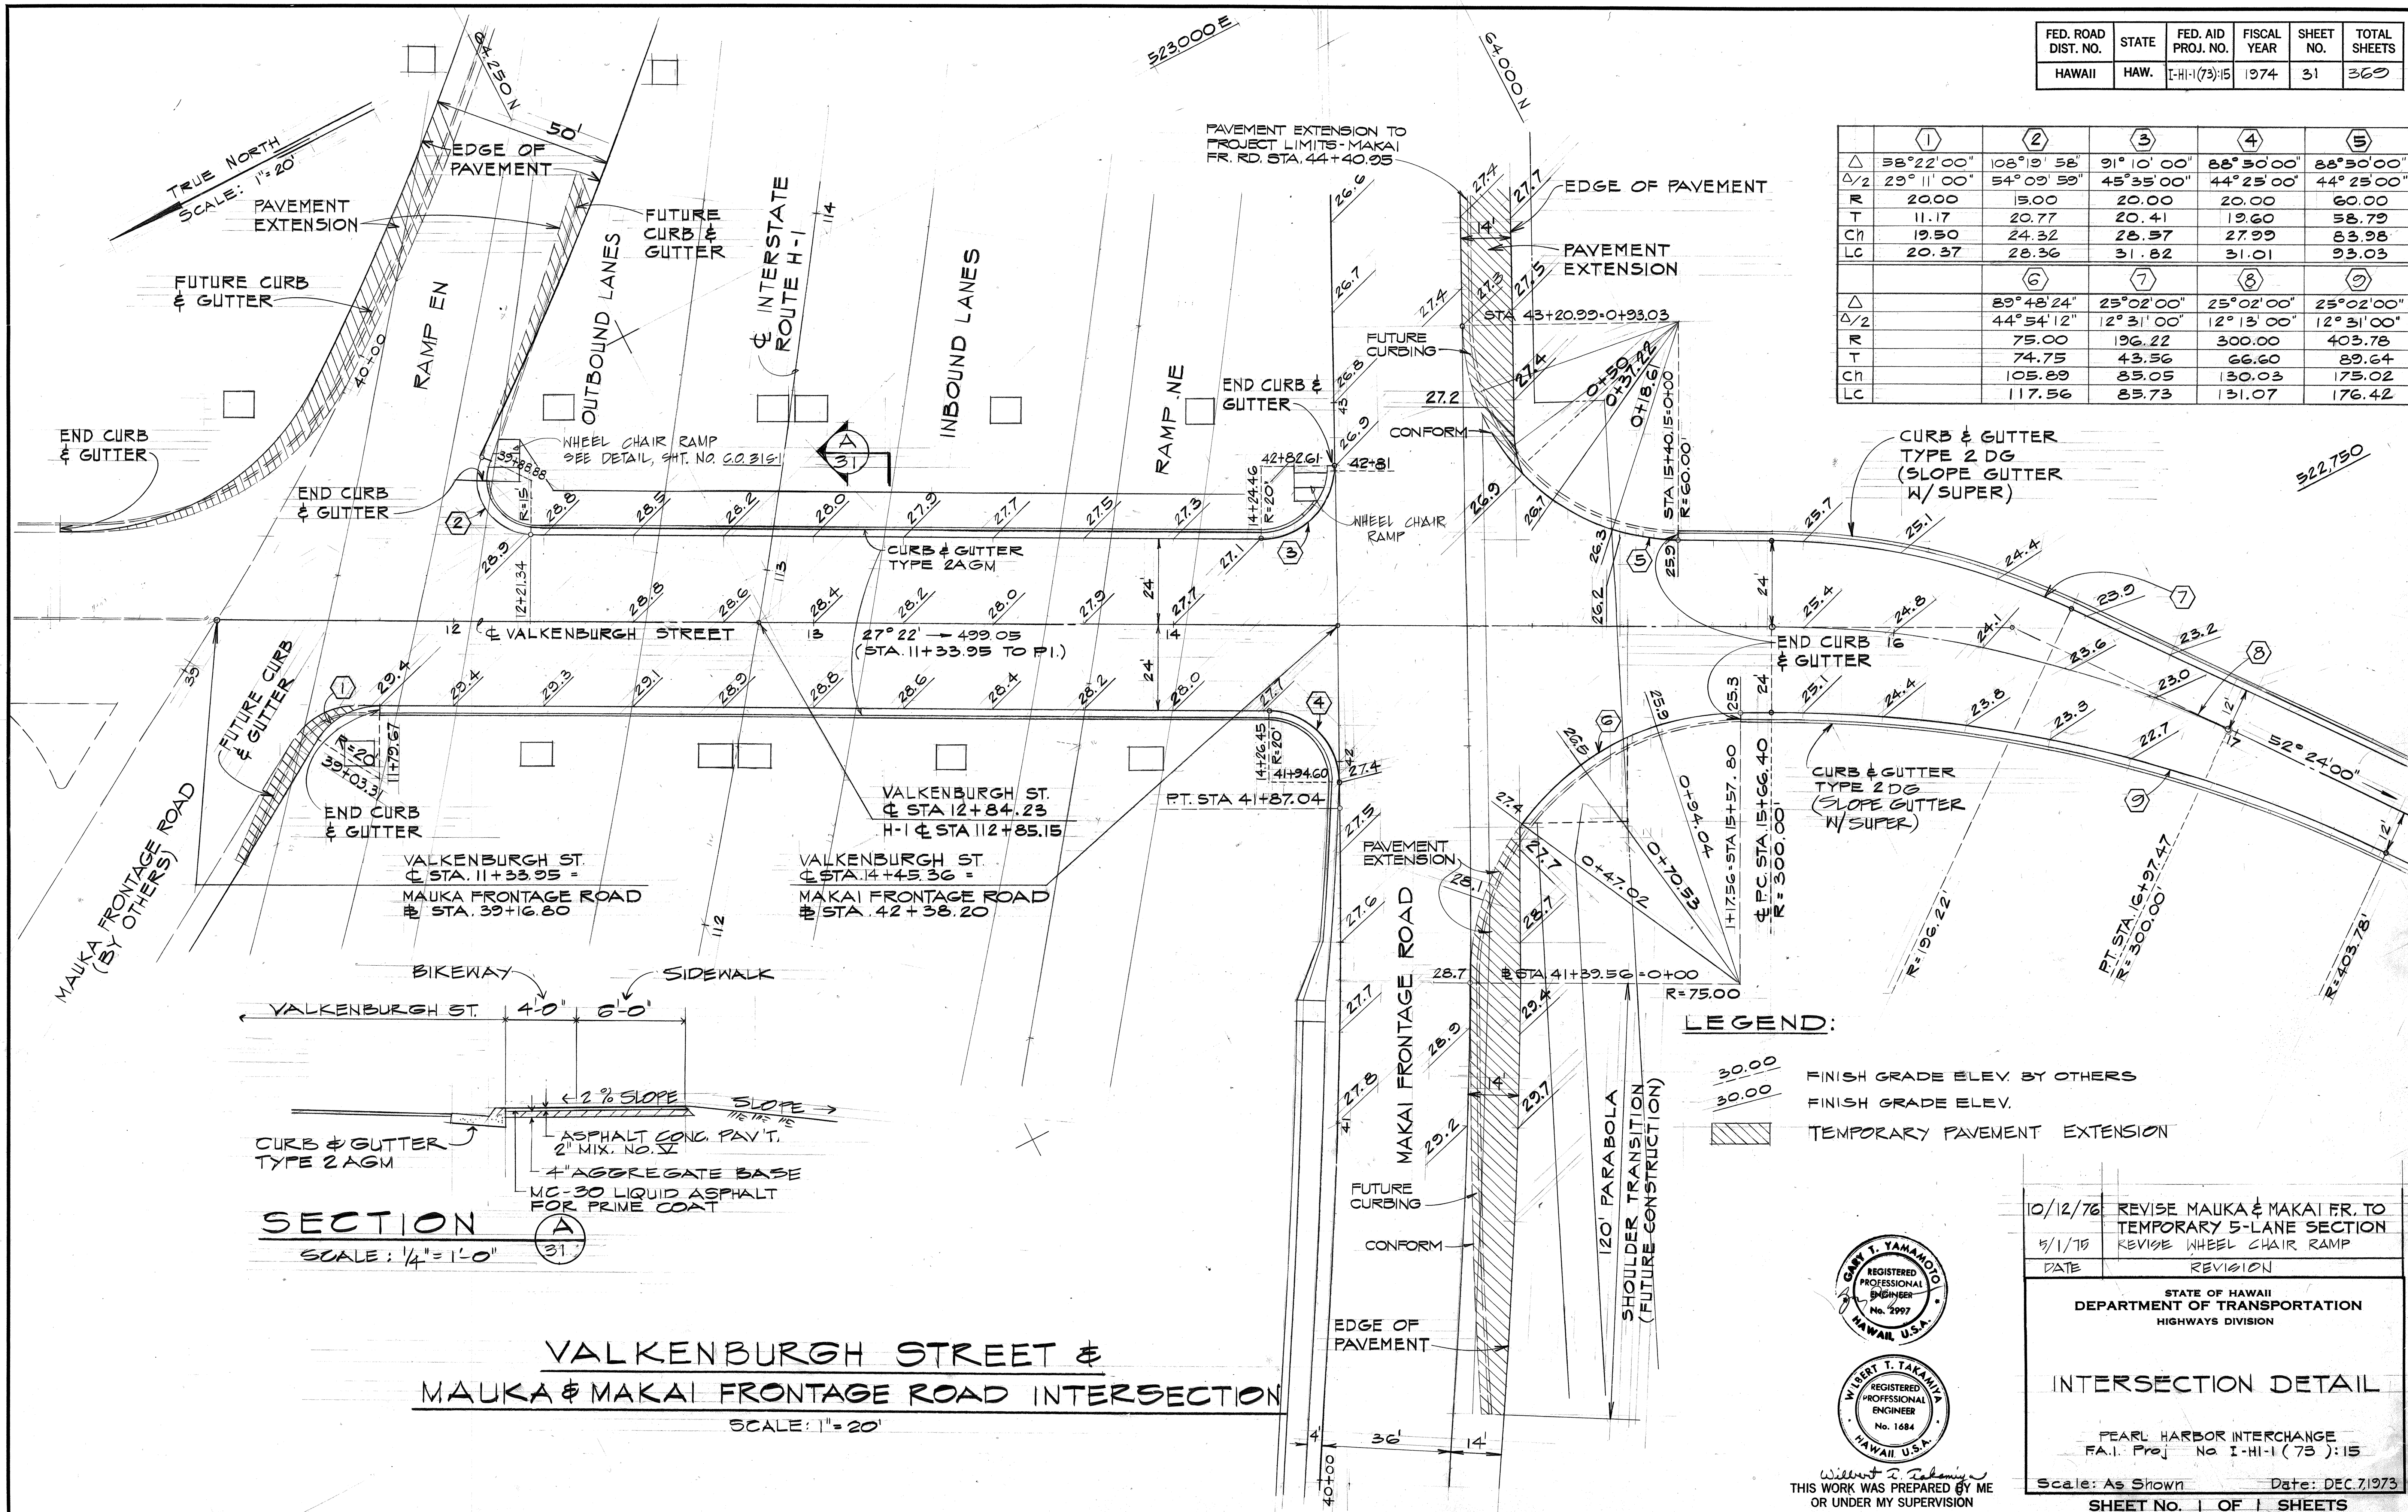

**VALKENBURGH STREET &
MAUKA & MAKAI FRONTAGE ROAD INTERSECTION**
SCALE: 1" = 20'

LEGEND:

- 30.00 FINISH GRADE ELEV. BY OTHERS
- 30.00 FINISH GRADE ELEV.
- TEMPORARY PAVEMENT EXTENSION

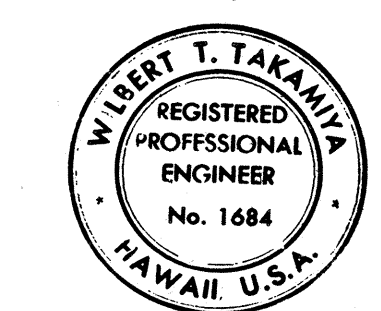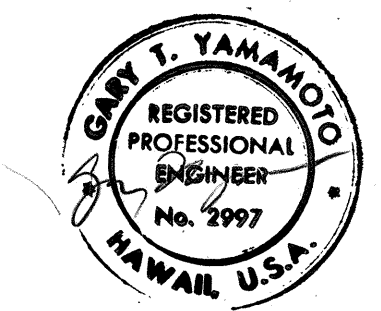

THIS WORK WAS PREPARED BY ME
OR UNDER MY SUPERVISION

10/12/76	REVISE MAUKA & MAKAI FR. TO TEMPORARY 5-LANE SECTION
5/1/75	REVISE WHEEL CHAIR RAMP
DATE	REVISION

STATE OF HAWAII
DEPARTMENT OF TRANSPORTATION
HIGHWAYS DIVISION

INTERSECTION DETAIL

PEARL HARBOR INTERCHANGE
FA.I. Proj. No. I-HI-1 (73) 15

Scale: As Shown Date: DEC. 7, 1973

SHEET NO. 1 OF 1 SHEETS

