
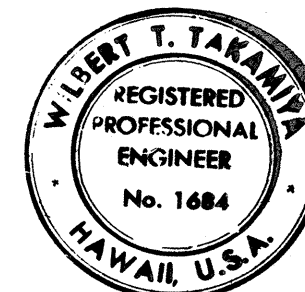
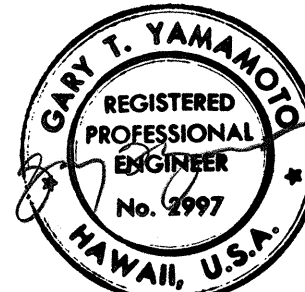


FED. ROAD DIST. NO.	STATE	FED. AID PROJ. NO.	FISCAL YEAR	SHEET NO.	TOTAL SHEETS
HAWAII	HAW.	I-HI-1(73):15	1974	26	360

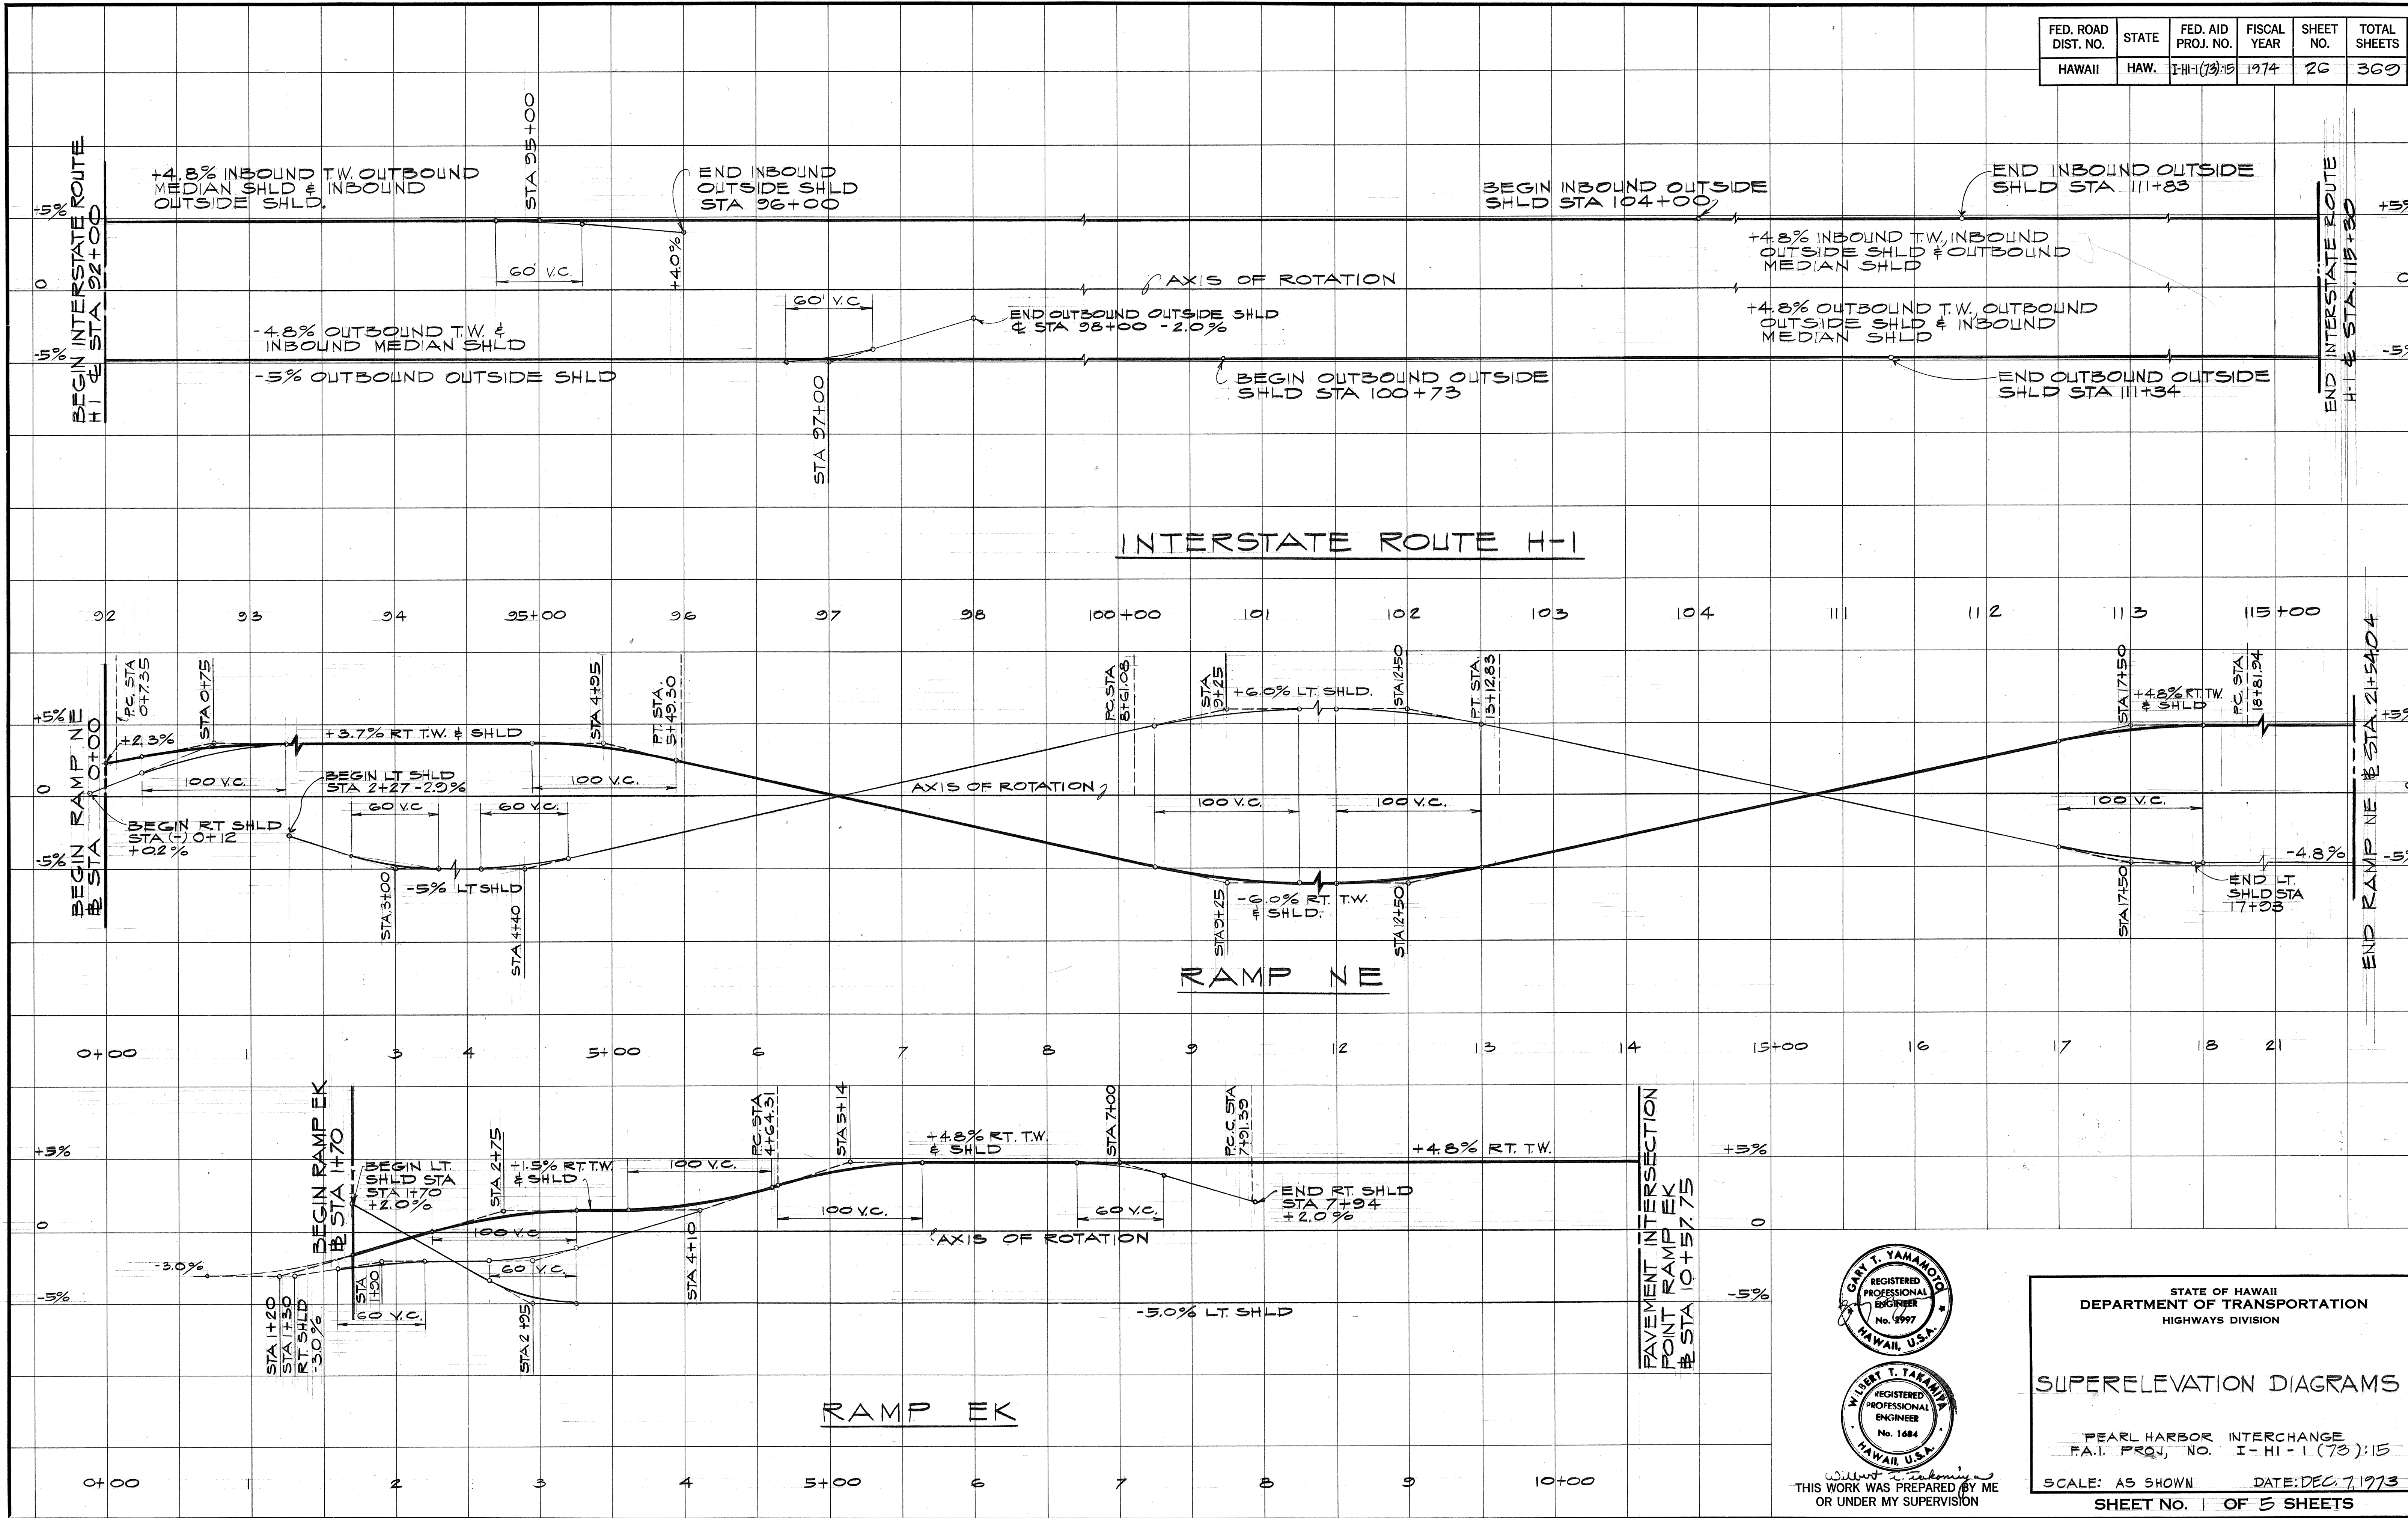

THIS WORK WAS PREPARED BY ME
OR UNDER MY SUPERVISION

STATE OF HAWAII
DEPARTMENT OF TRANSPORTATION
HIGHWAYS DIVISION




SUPERELEVATION DIAGRAMS

PEARL HARBOR INTERCHANGE
F.A.I. PROJ. NO. I-HI-1(73):15

SCALE: AS SHOWN DATE: DEC. 7, 1973

SHEET NO. 1 OF 5 SHEETS

FED. ROAD DIST. NO.	STATE	FED. AID PROJ. NO.	FISCAL YEAR	SHEET NO.	TOTAL SHEETS
HAWAII	HAW.	I-H-1(73):15	1974	27	369

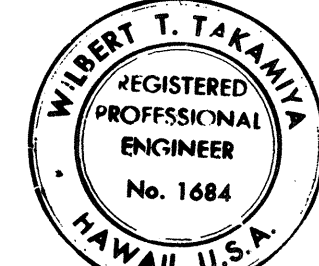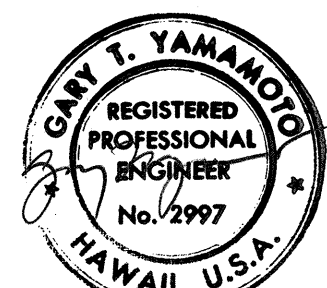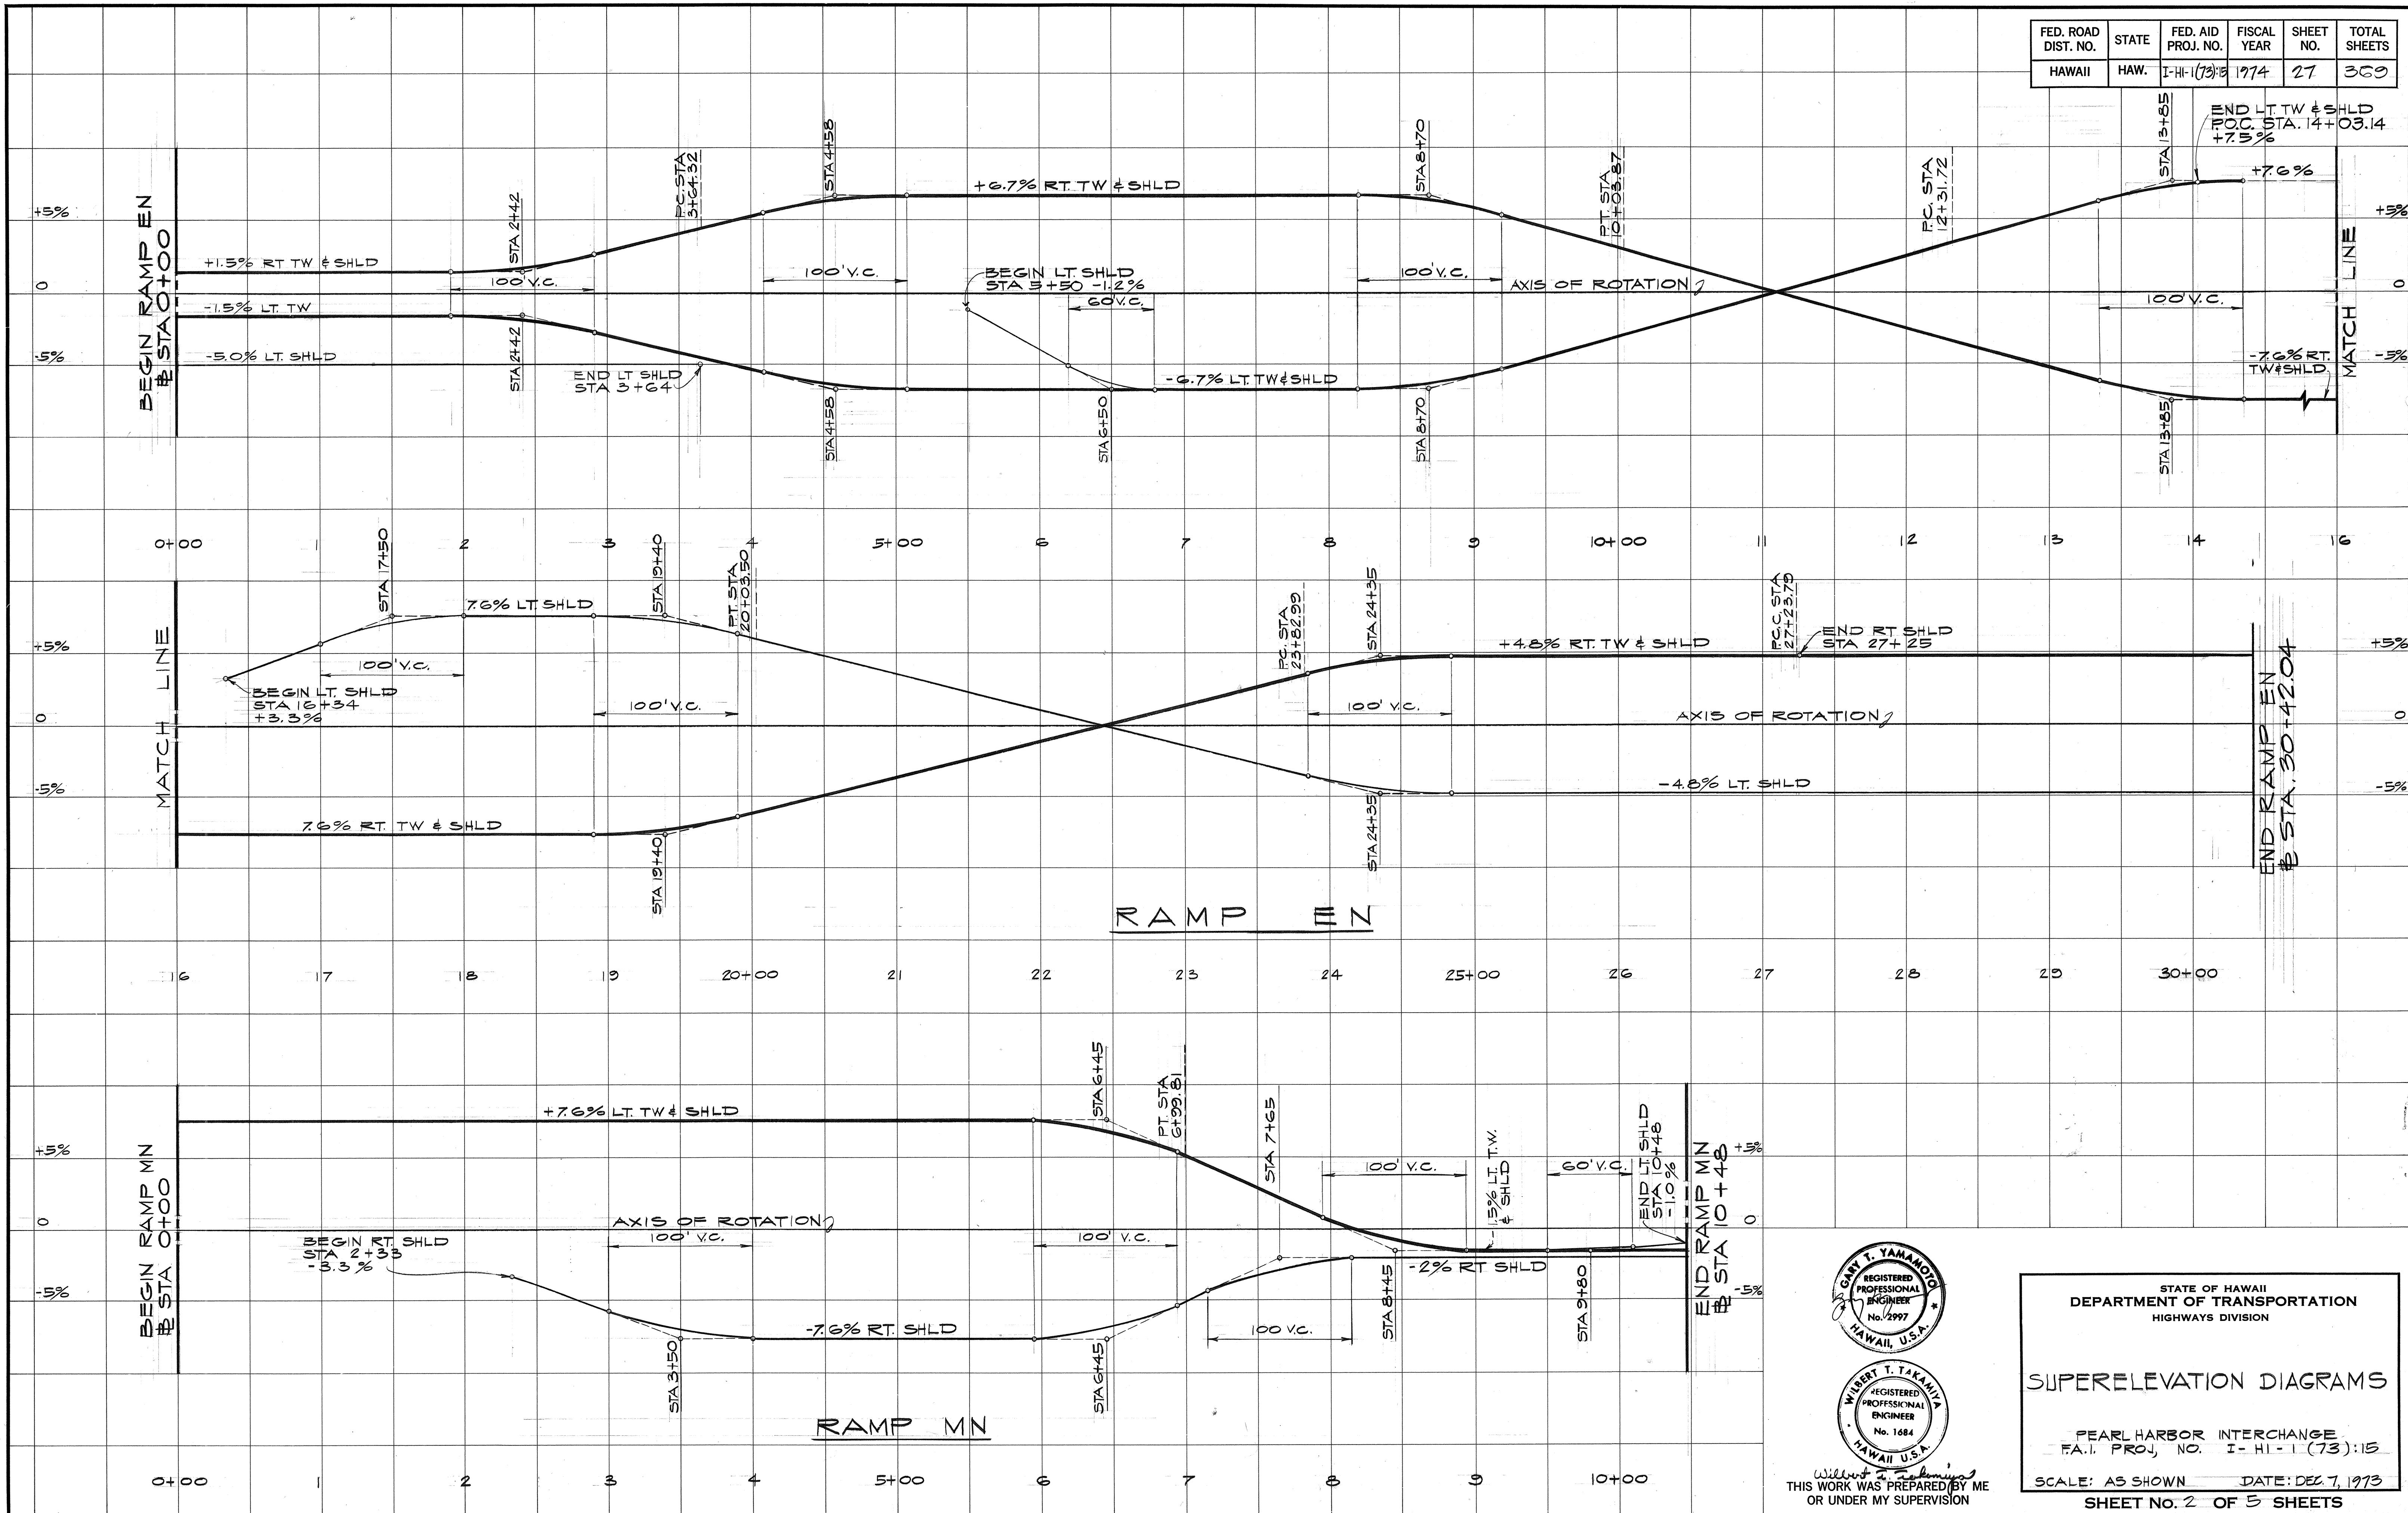

THIS WORK WAS PREPARED BY ME
OR UNDER MY SUPERVISION



STATE OF HAWAII
DEPARTMENT OF TRANSPORTATION
HIGHWAYS DIVISION

SUPERELEVATION DIAGRAMS

PEARL HARBOR INTERCHANGE
F.A.I. PROJ. NO. I-H-1(73):15

SCALE: AS SHOWN DATE: DEC. 7, 1973
SHEET NO. 2 OF 5 SHEETS

FED. ROAD DIST. NO.	STATE	FED. AID PROJ. NO.	FISCAL YEAR	SHEET NO.	TOTAL SHEETS
HAWAII	HAW.	1-11-1(73)15	1974	28	369

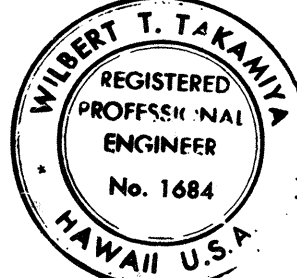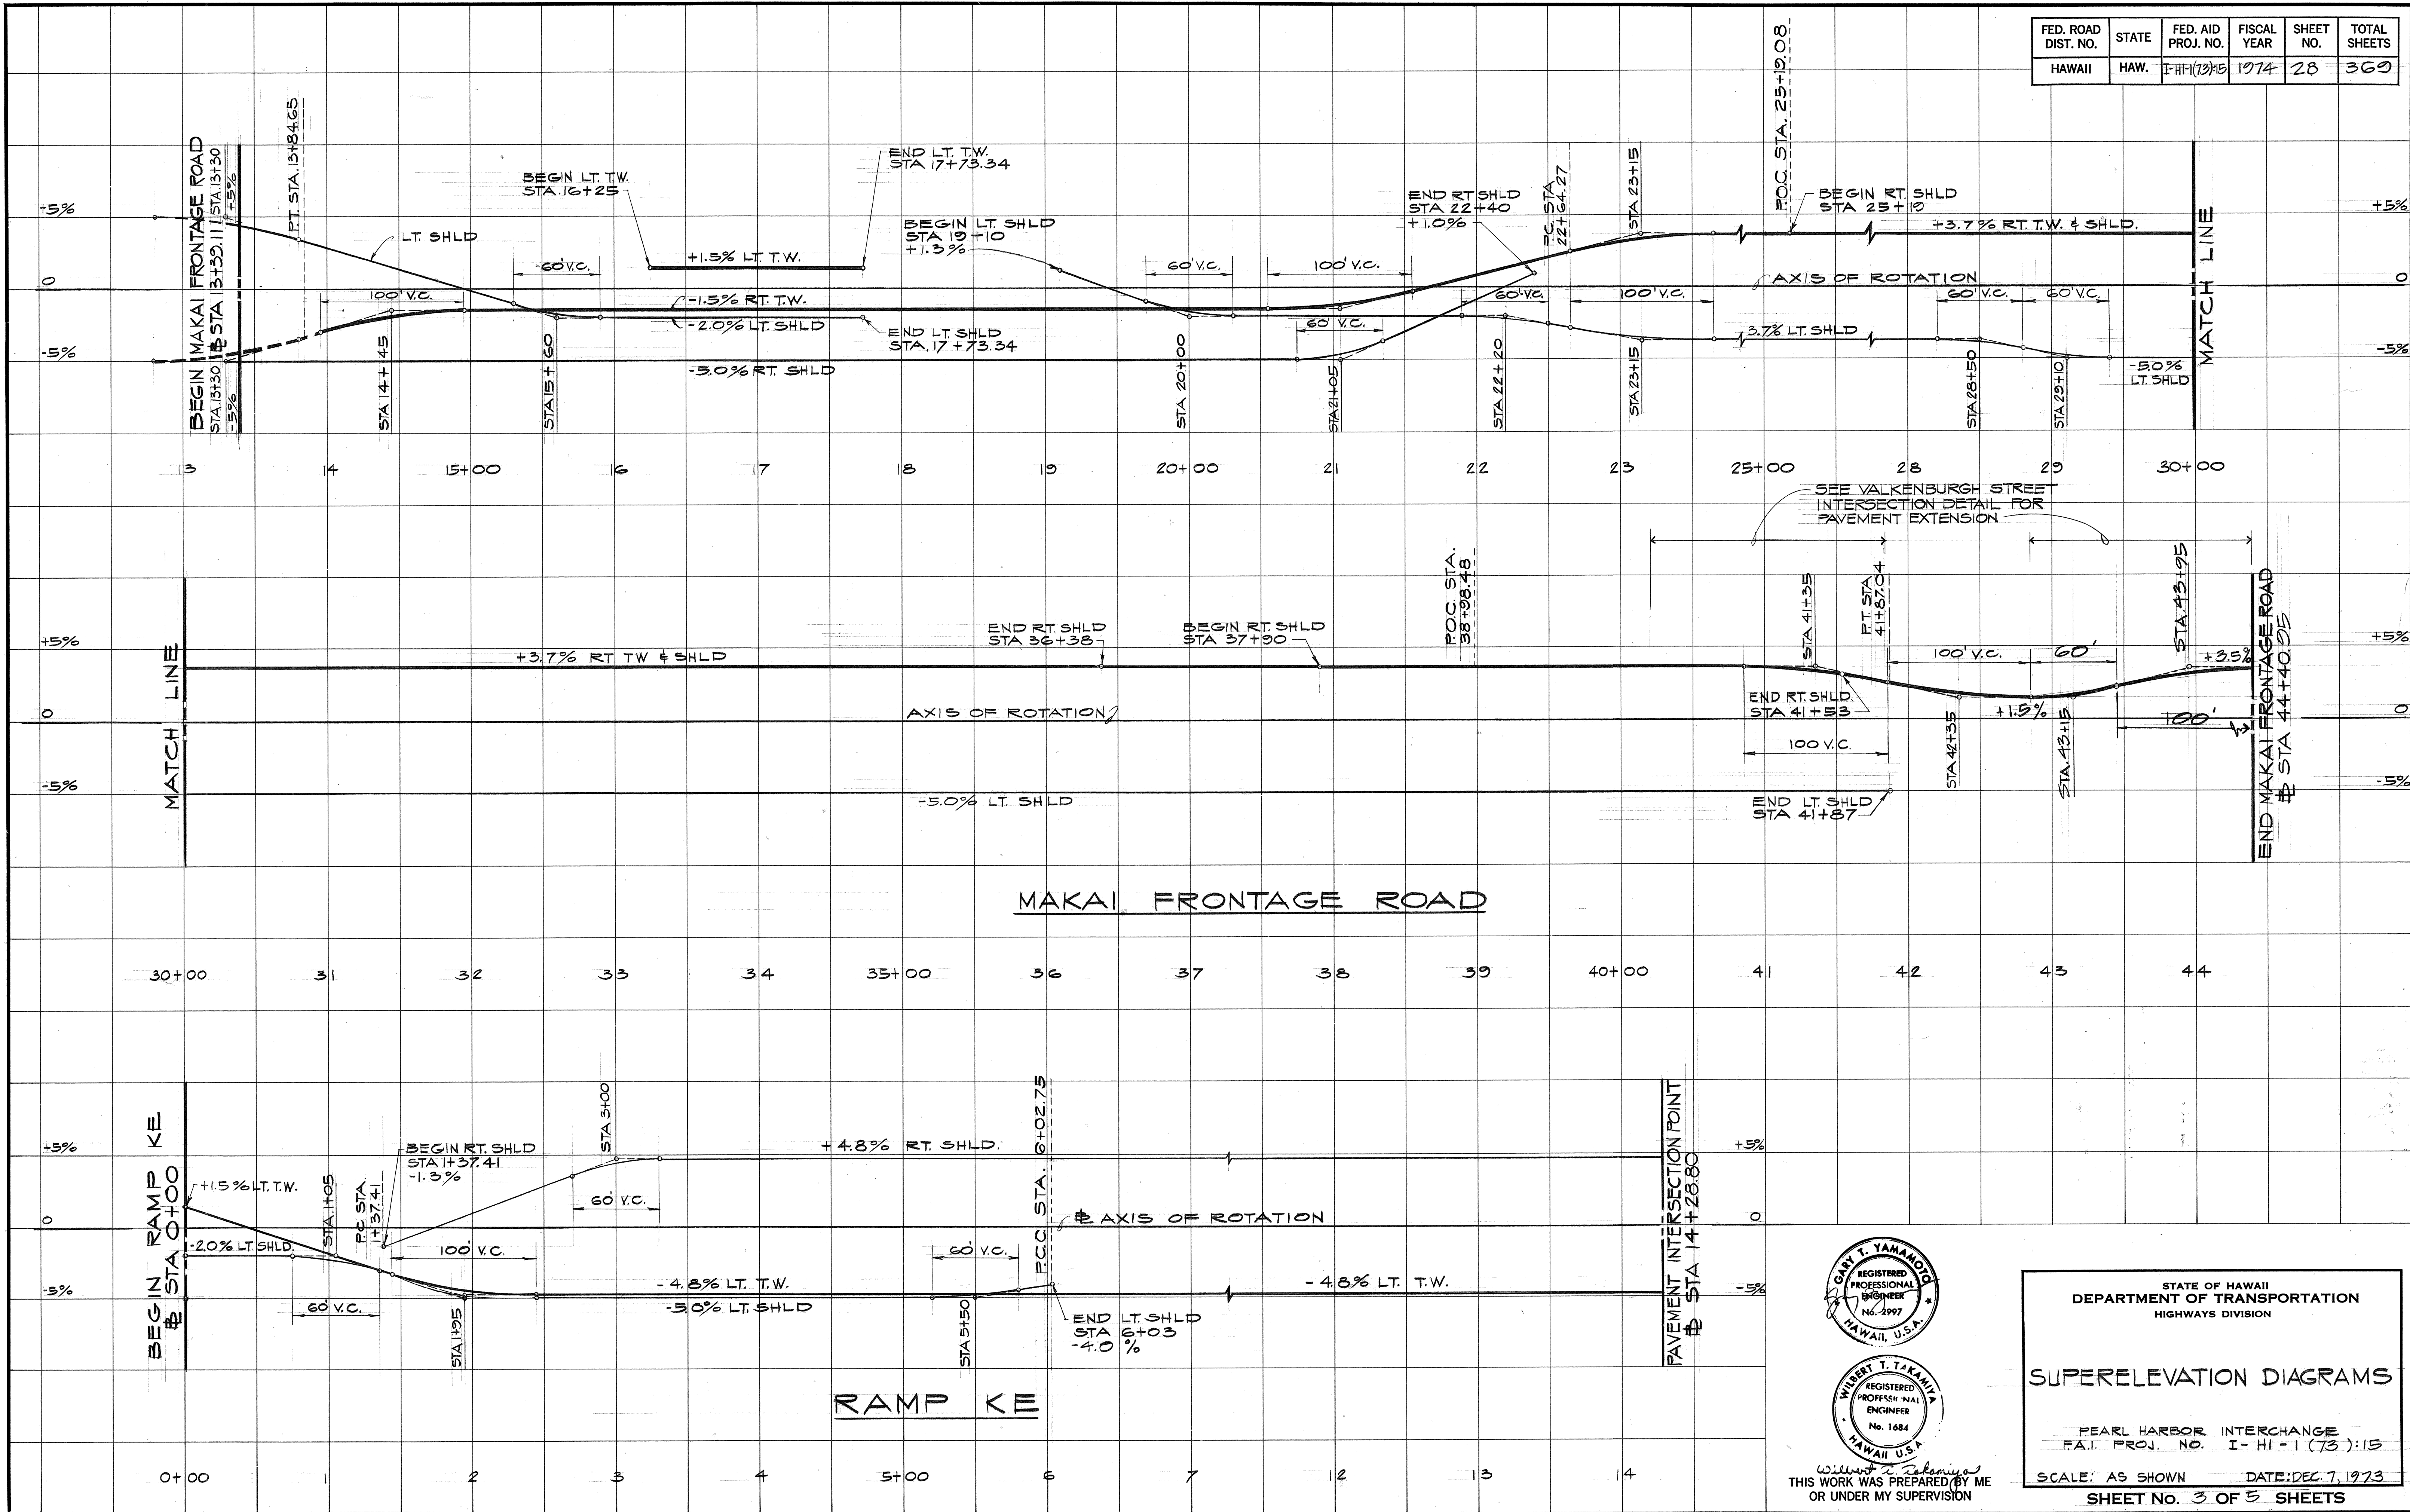

THIS WORK WAS PREPARED BY ME
OR UNDER MY SUPERVISION

STATE OF HAWAII
DEPARTMENT OF TRANSPORTATION
HIGHWAYS DIVISION




SUPERELEVATION DIAGRAMS

PEARL HARBOR INTERCHANGE
F.A.I. PROJ. NO. 1-11-1(73)15

SCALE: AS SHOWN DATE: DEC. 7, 1973

SHEET NO. 3 OF 5 SHEETS

FED. ROAD DIST. NO.	STATE	FED. AID PROJ. NO.	FISCAL YEAR	SHEET NO.	TOTAL SHEETS
HAWAII	HAW.	FH-1(73)13	1974	29	300

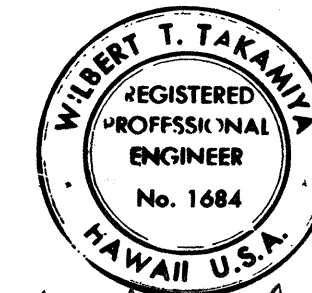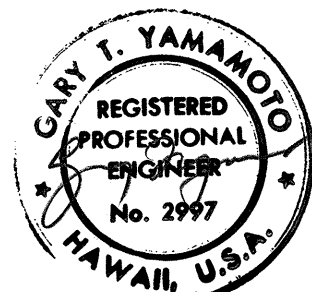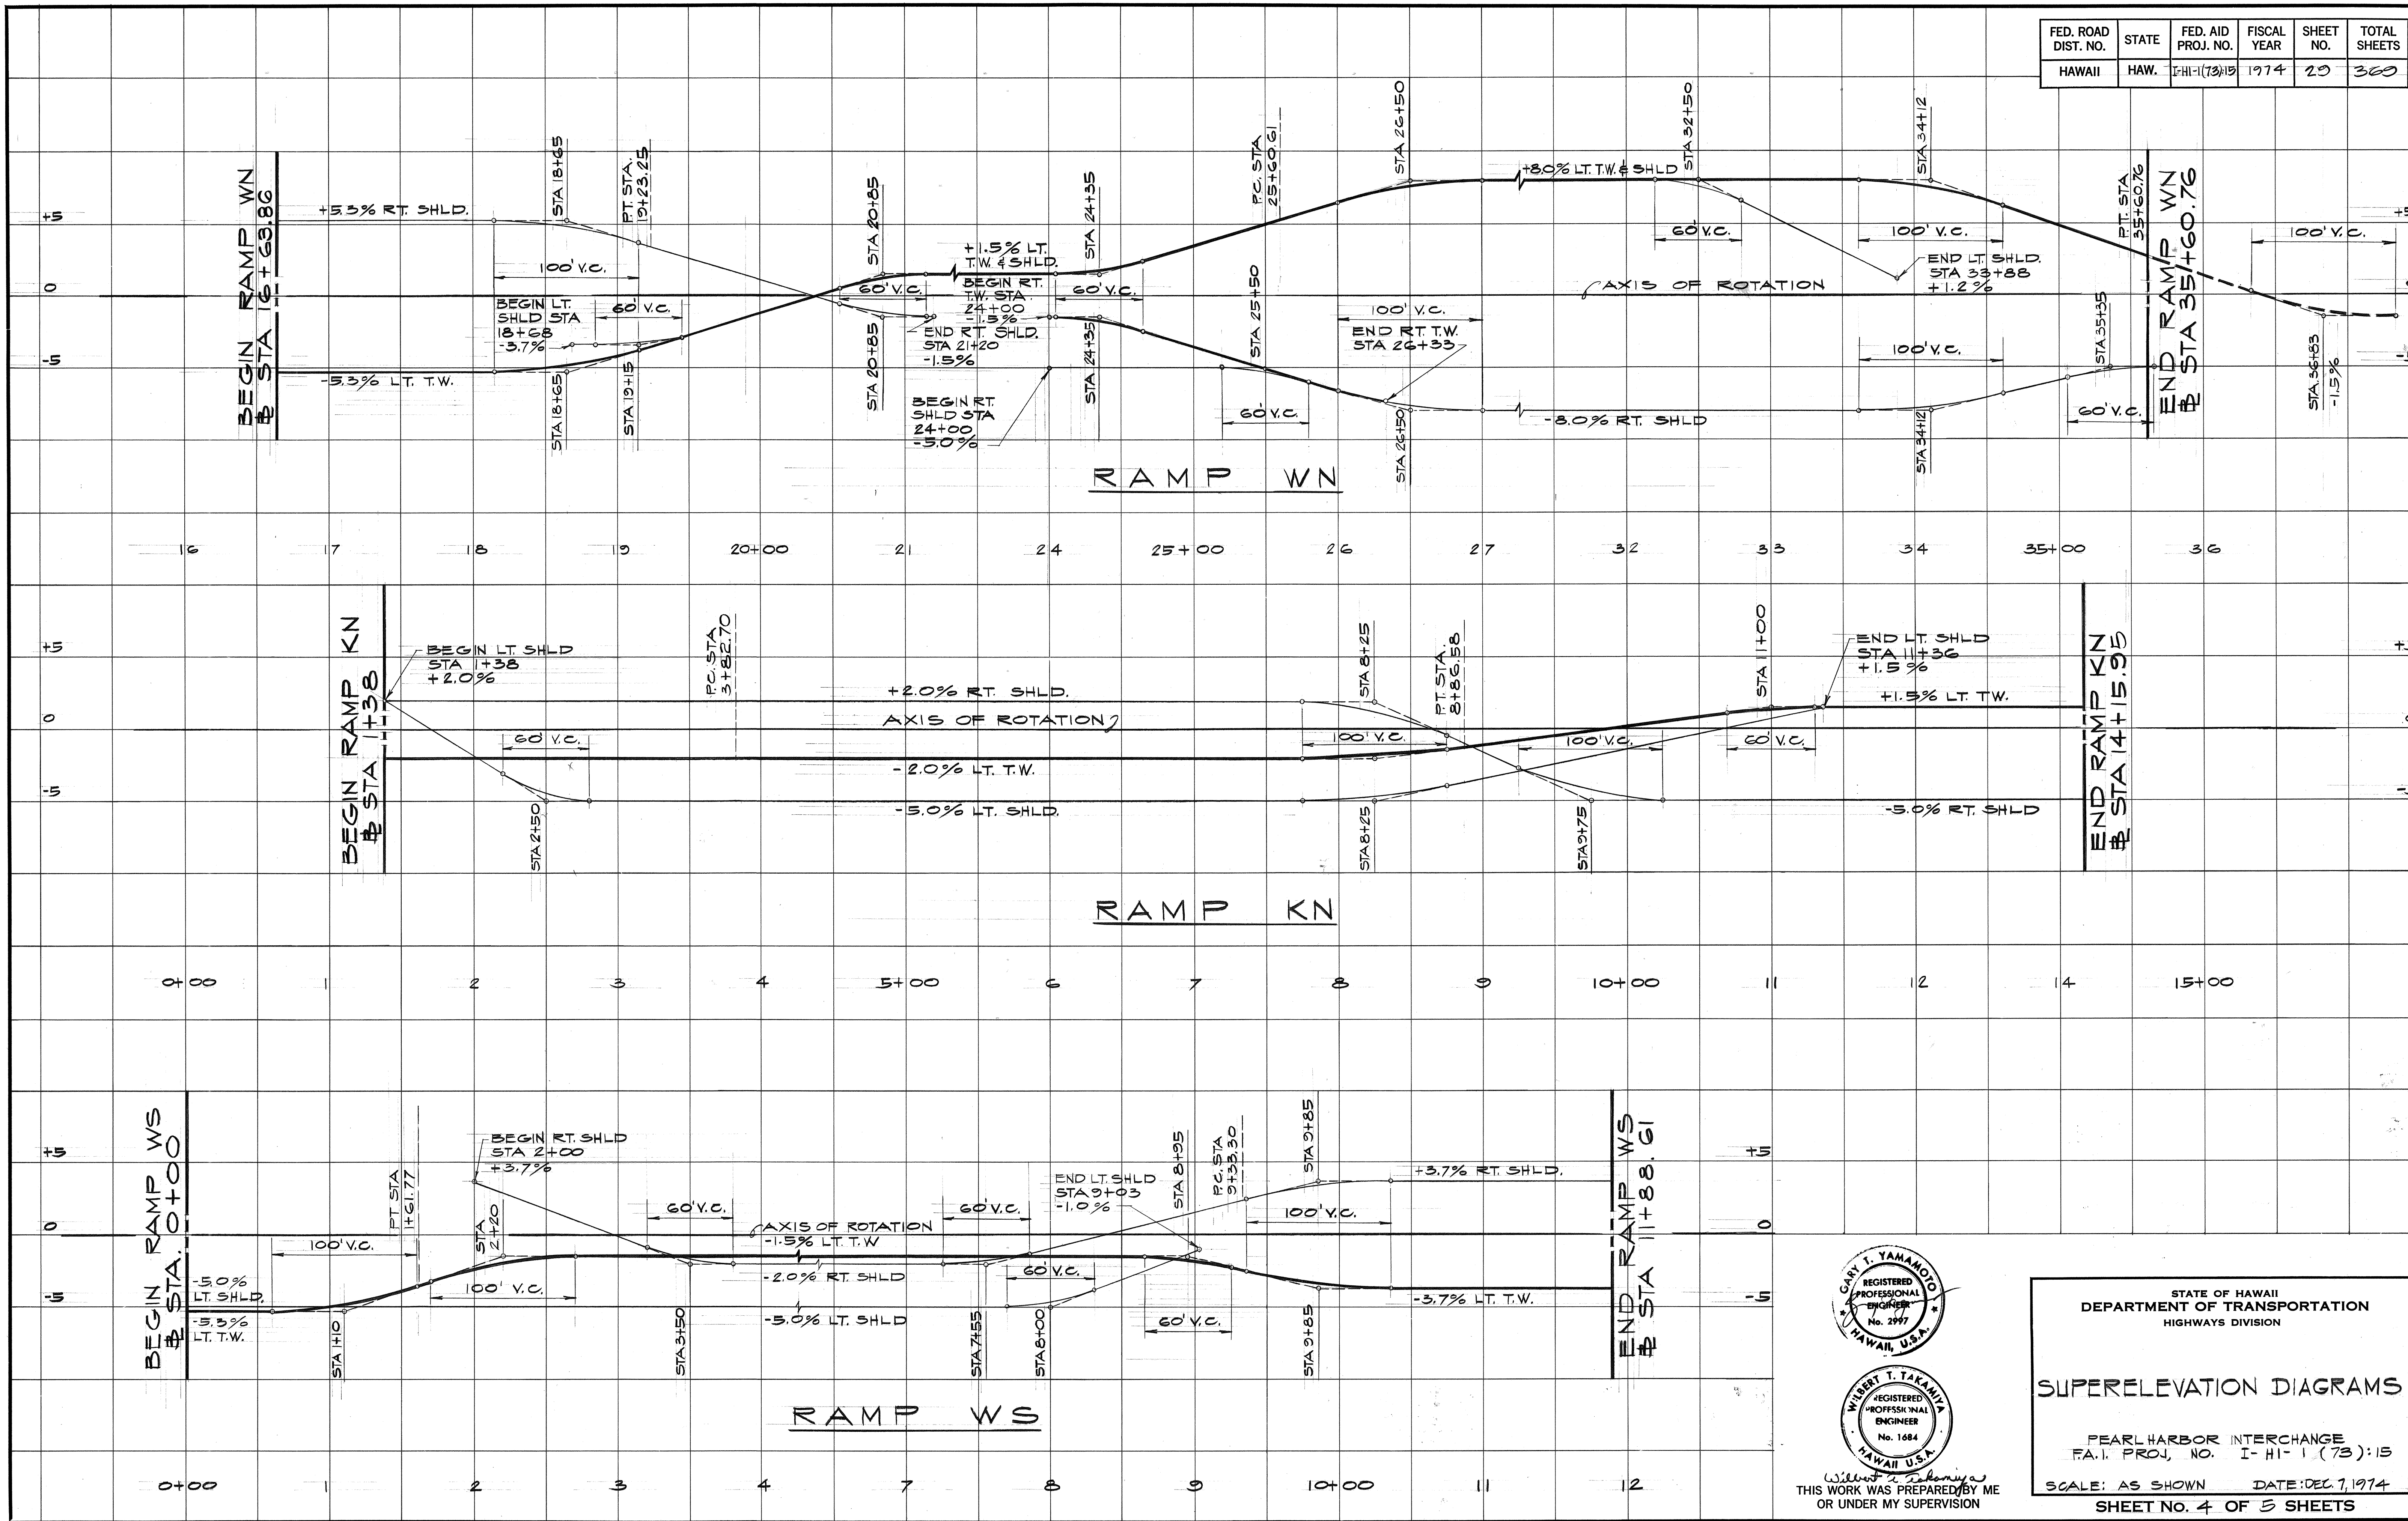

THIS WORK WAS PREPARED BY ME
OR UNDER MY SUPERVISION




STATE OF HAWAII
DEPARTMENT OF TRANSPORTATION
HIGHWAYS DIVISION

SUPERELEVATION DIAGRAMS

PEARL HARBOR INTERCHANGE
F.A.I. PROJ. NO. I-HI-1(73):15

SCALE: AS SHOWN DATE: DEC. 7, 1974
SHEET NO. 4 OF 5 SHEETS

FED. ROAD DIST. NO.	STATE	FED. AID PROJ. NO.	FISCAL YEAR	SHEET NO.	TOTAL SHEETS
HAWAII	HAW.	I-HI-1(73):15	1974	30	369

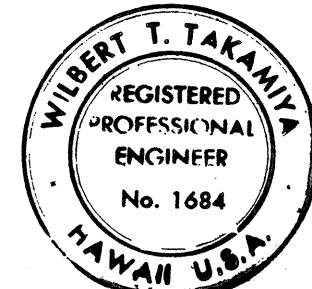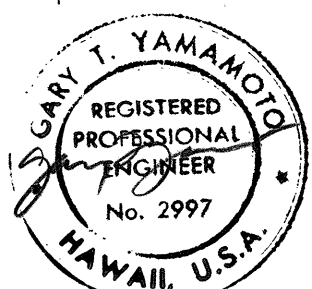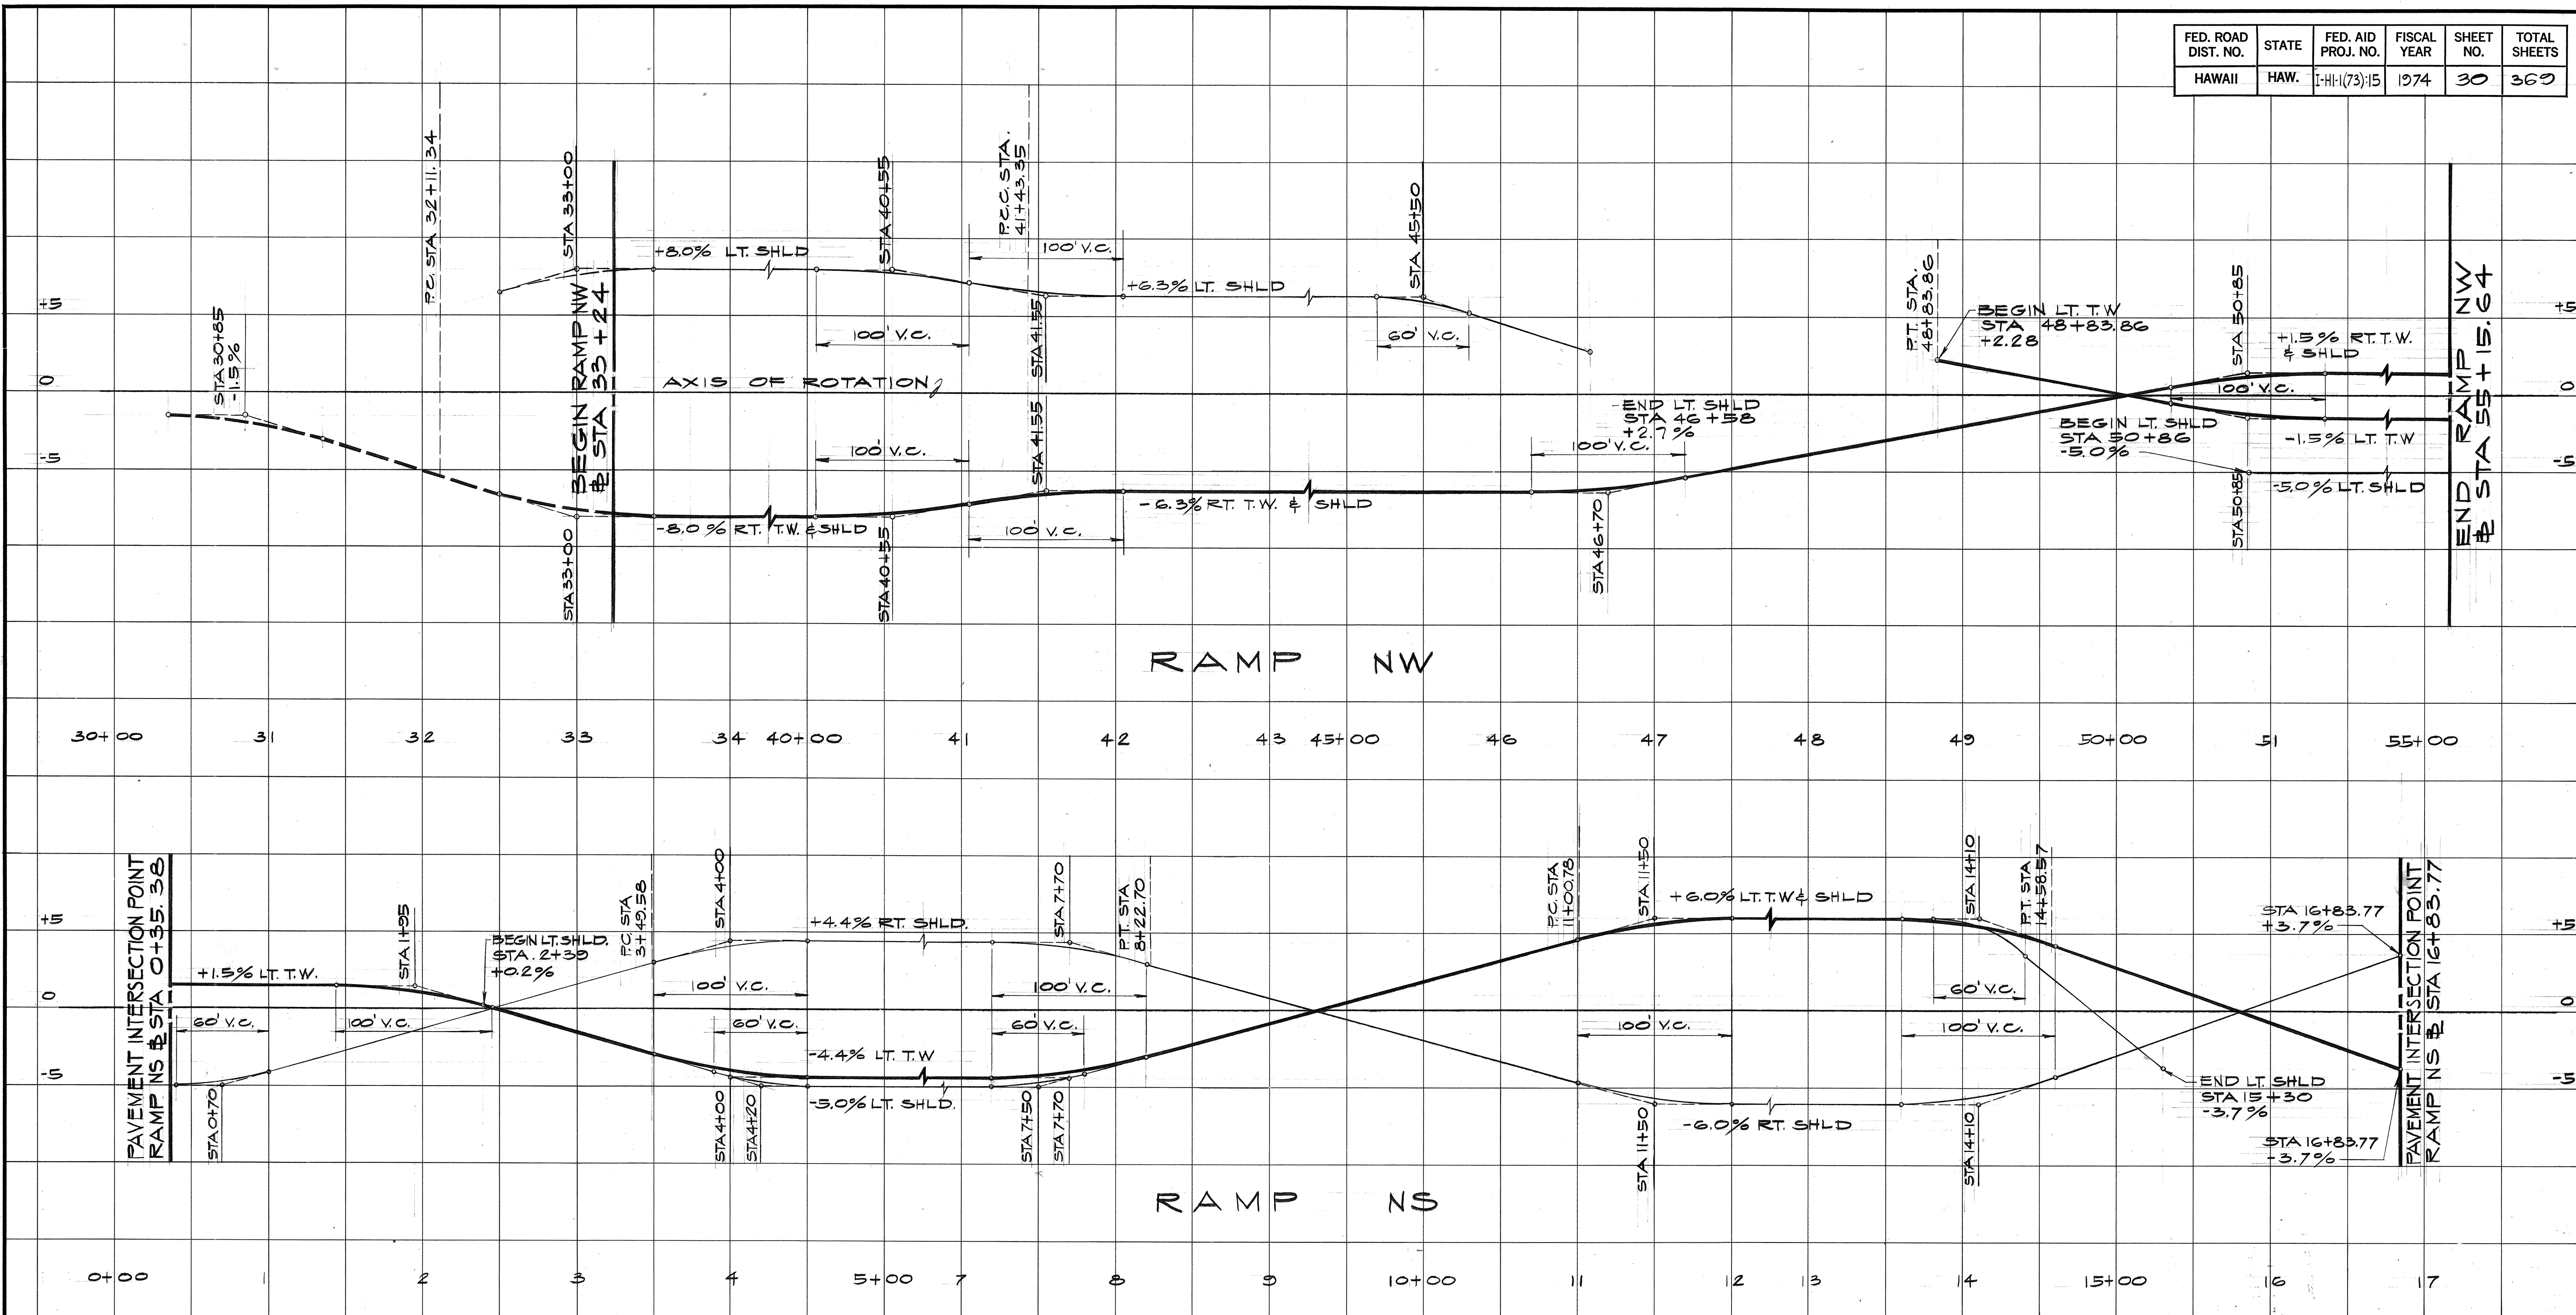

THIS WORK WAS PREPARED BY ME OR UNDER MY SUPERVISION

STATE OF HAWAII
DEPARTMENT OF TRANSPORTATION
HIGHWAYS DIVISION

SUPERELEVATION DIAGRAMS

PEARL HARBOR INTERCHANGE
F.A.I. PROJ. NO. I-HI-1 (73):15

SCALE: AS SHOWN DATE: DEC. 7, 1973

SHEET NO. 5 OF 5 SHEETS