
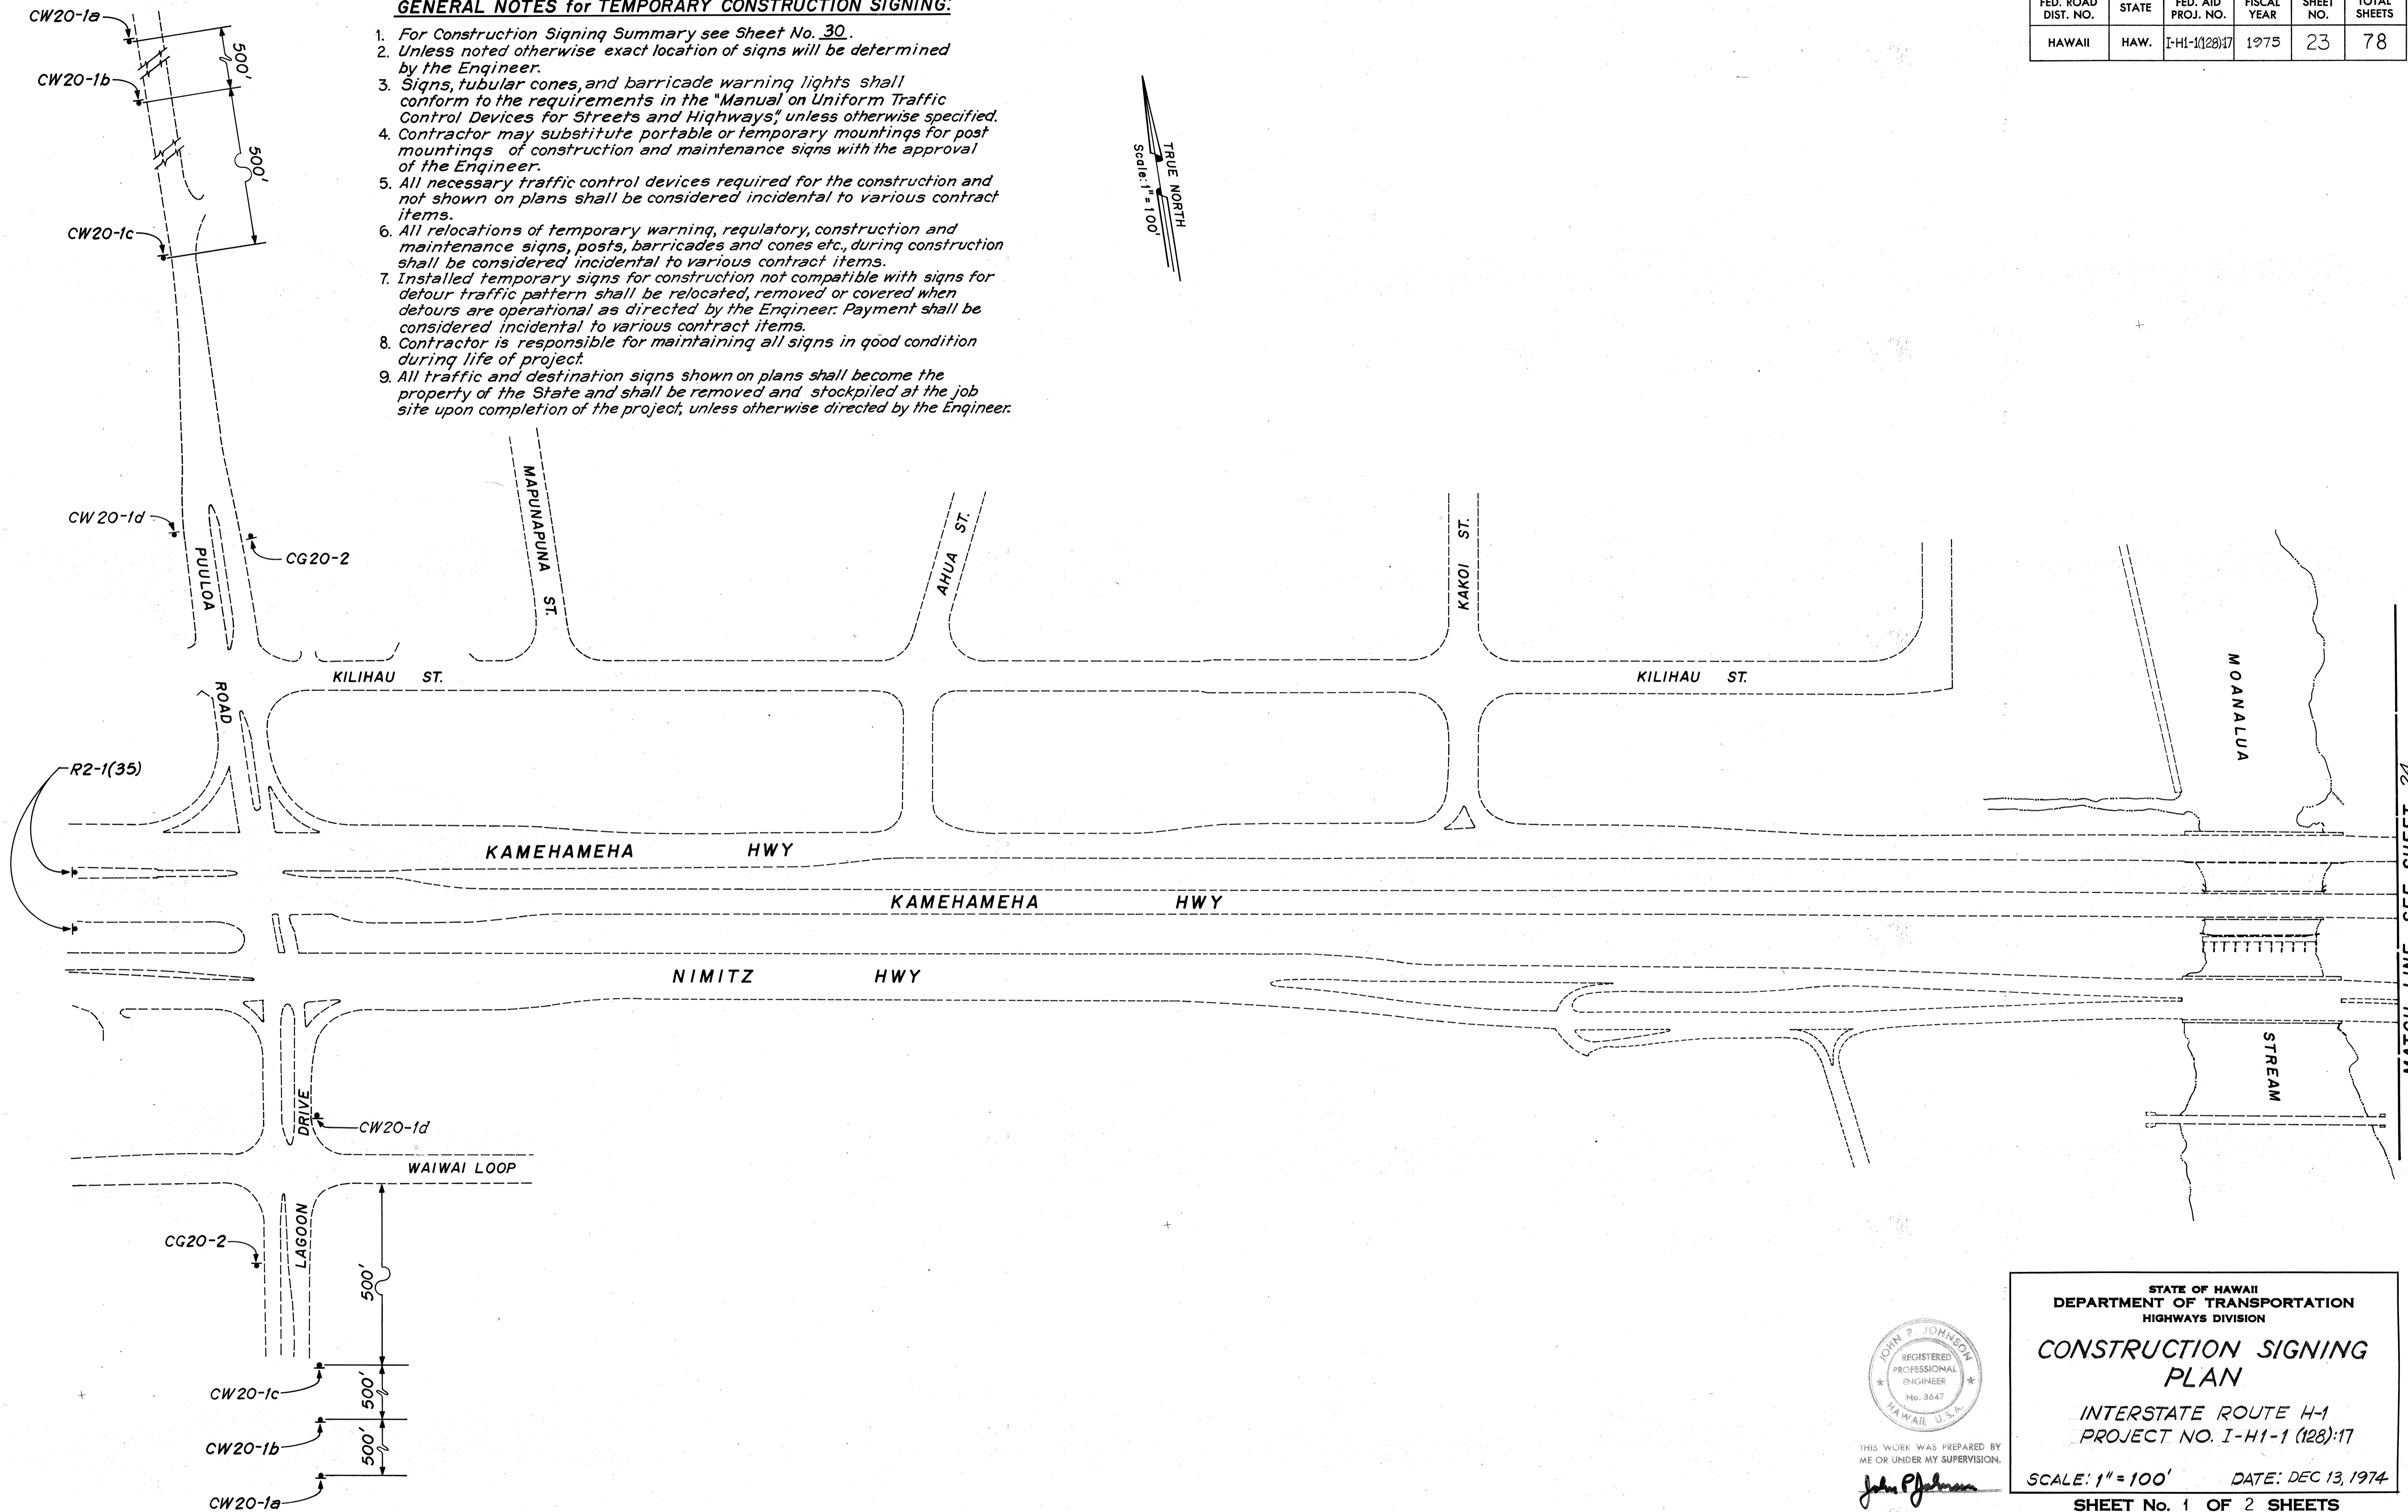



| FED. ROAD DIST. NO. | STATE | FED. AID PROJ. NO. | FISCAL YEAR | SHEET NO. | TOTAL SHEETS |
|---------------------|-------|--------------------|-------------|-----------|--------------|
| HAWAII              | HAW.  | I-HI-1(128)17      | 1975        | 23        | 78           |

**GENERAL NOTES for TEMPORARY CONSTRUCTION SIGNING:**

1. For Construction Signing Summary see Sheet No. 30.
2. Unless noted otherwise exact location of signs will be determined by the Engineer.
3. Signs, tubular cones, and barricade warning lights shall conform to the requirements in the "Manual on Uniform Traffic Control Devices for Streets and Highways", unless otherwise specified.
4. Contractor may substitute portable or temporary mountings for post mountings of construction and maintenance signs with the approval of the Engineer.
5. All necessary traffic control devices required for the construction and not shown on plans shall be considered incidental to various contract items.
6. All relocations of temporary warning, regulatory, construction and maintenance signs, posts, barricades and cones etc., during construction shall be considered incidental to various contract items.
7. Installed temporary signs for construction not compatible with signs for detour traffic pattern shall be relocated, removed or covered when detours are operational as directed by the Engineer. Payment shall be considered incidental to various contract items.
8. Contractor is responsible for maintaining all signs in good condition during life of project.
9. All traffic and destination signs shown on plans shall become the property of the State and shall be removed and stockpiled at the job site upon completion of the project, unless otherwise directed by the Engineer.

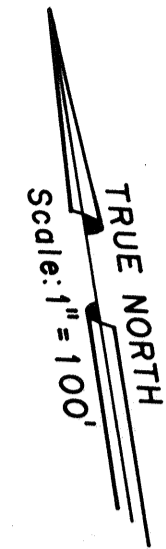

|                   |      |
|-------------------|------|
| ORIGINAL PLAN     | DATE |
| SURVEY PLOTTED BY |      |
| DRAWN BY          |      |
| TRACED BY         |      |
| QUANTITIES BY     |      |
| CHECKED BY        |      |
| No.               |      |

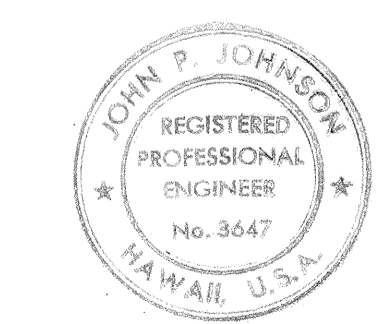

THIS WORK WAS PREPARED BY ME OR UNDER MY SUPERVISION.  
*John P. Johnson*

STATE OF HAWAII  
DEPARTMENT OF TRANSPORTATION  
HIGHWAYS DIVISION

**CONSTRUCTION SIGNING PLAN**




INTERSTATE ROUTE H-1  
PROJECT NO. I-HI-1 (128):17

SCALE: 1" = 100'      DATE: DEC 13, 1974


SHEET No. 1 OF 2 SHEETS

MATCH LINE - SEE SHEET 24

| FED. ROAD DIST. NO. | STATE | FED. AID PROJ. NO. | FISCAL YEAR | SHEET NO. | TOTAL SHEETS |
|---------------------|-------|--------------------|-------------|-----------|--------------|
| HAWAII              | HAW.  | H-1-1(128):17      | 1975        | 24        | 78           |

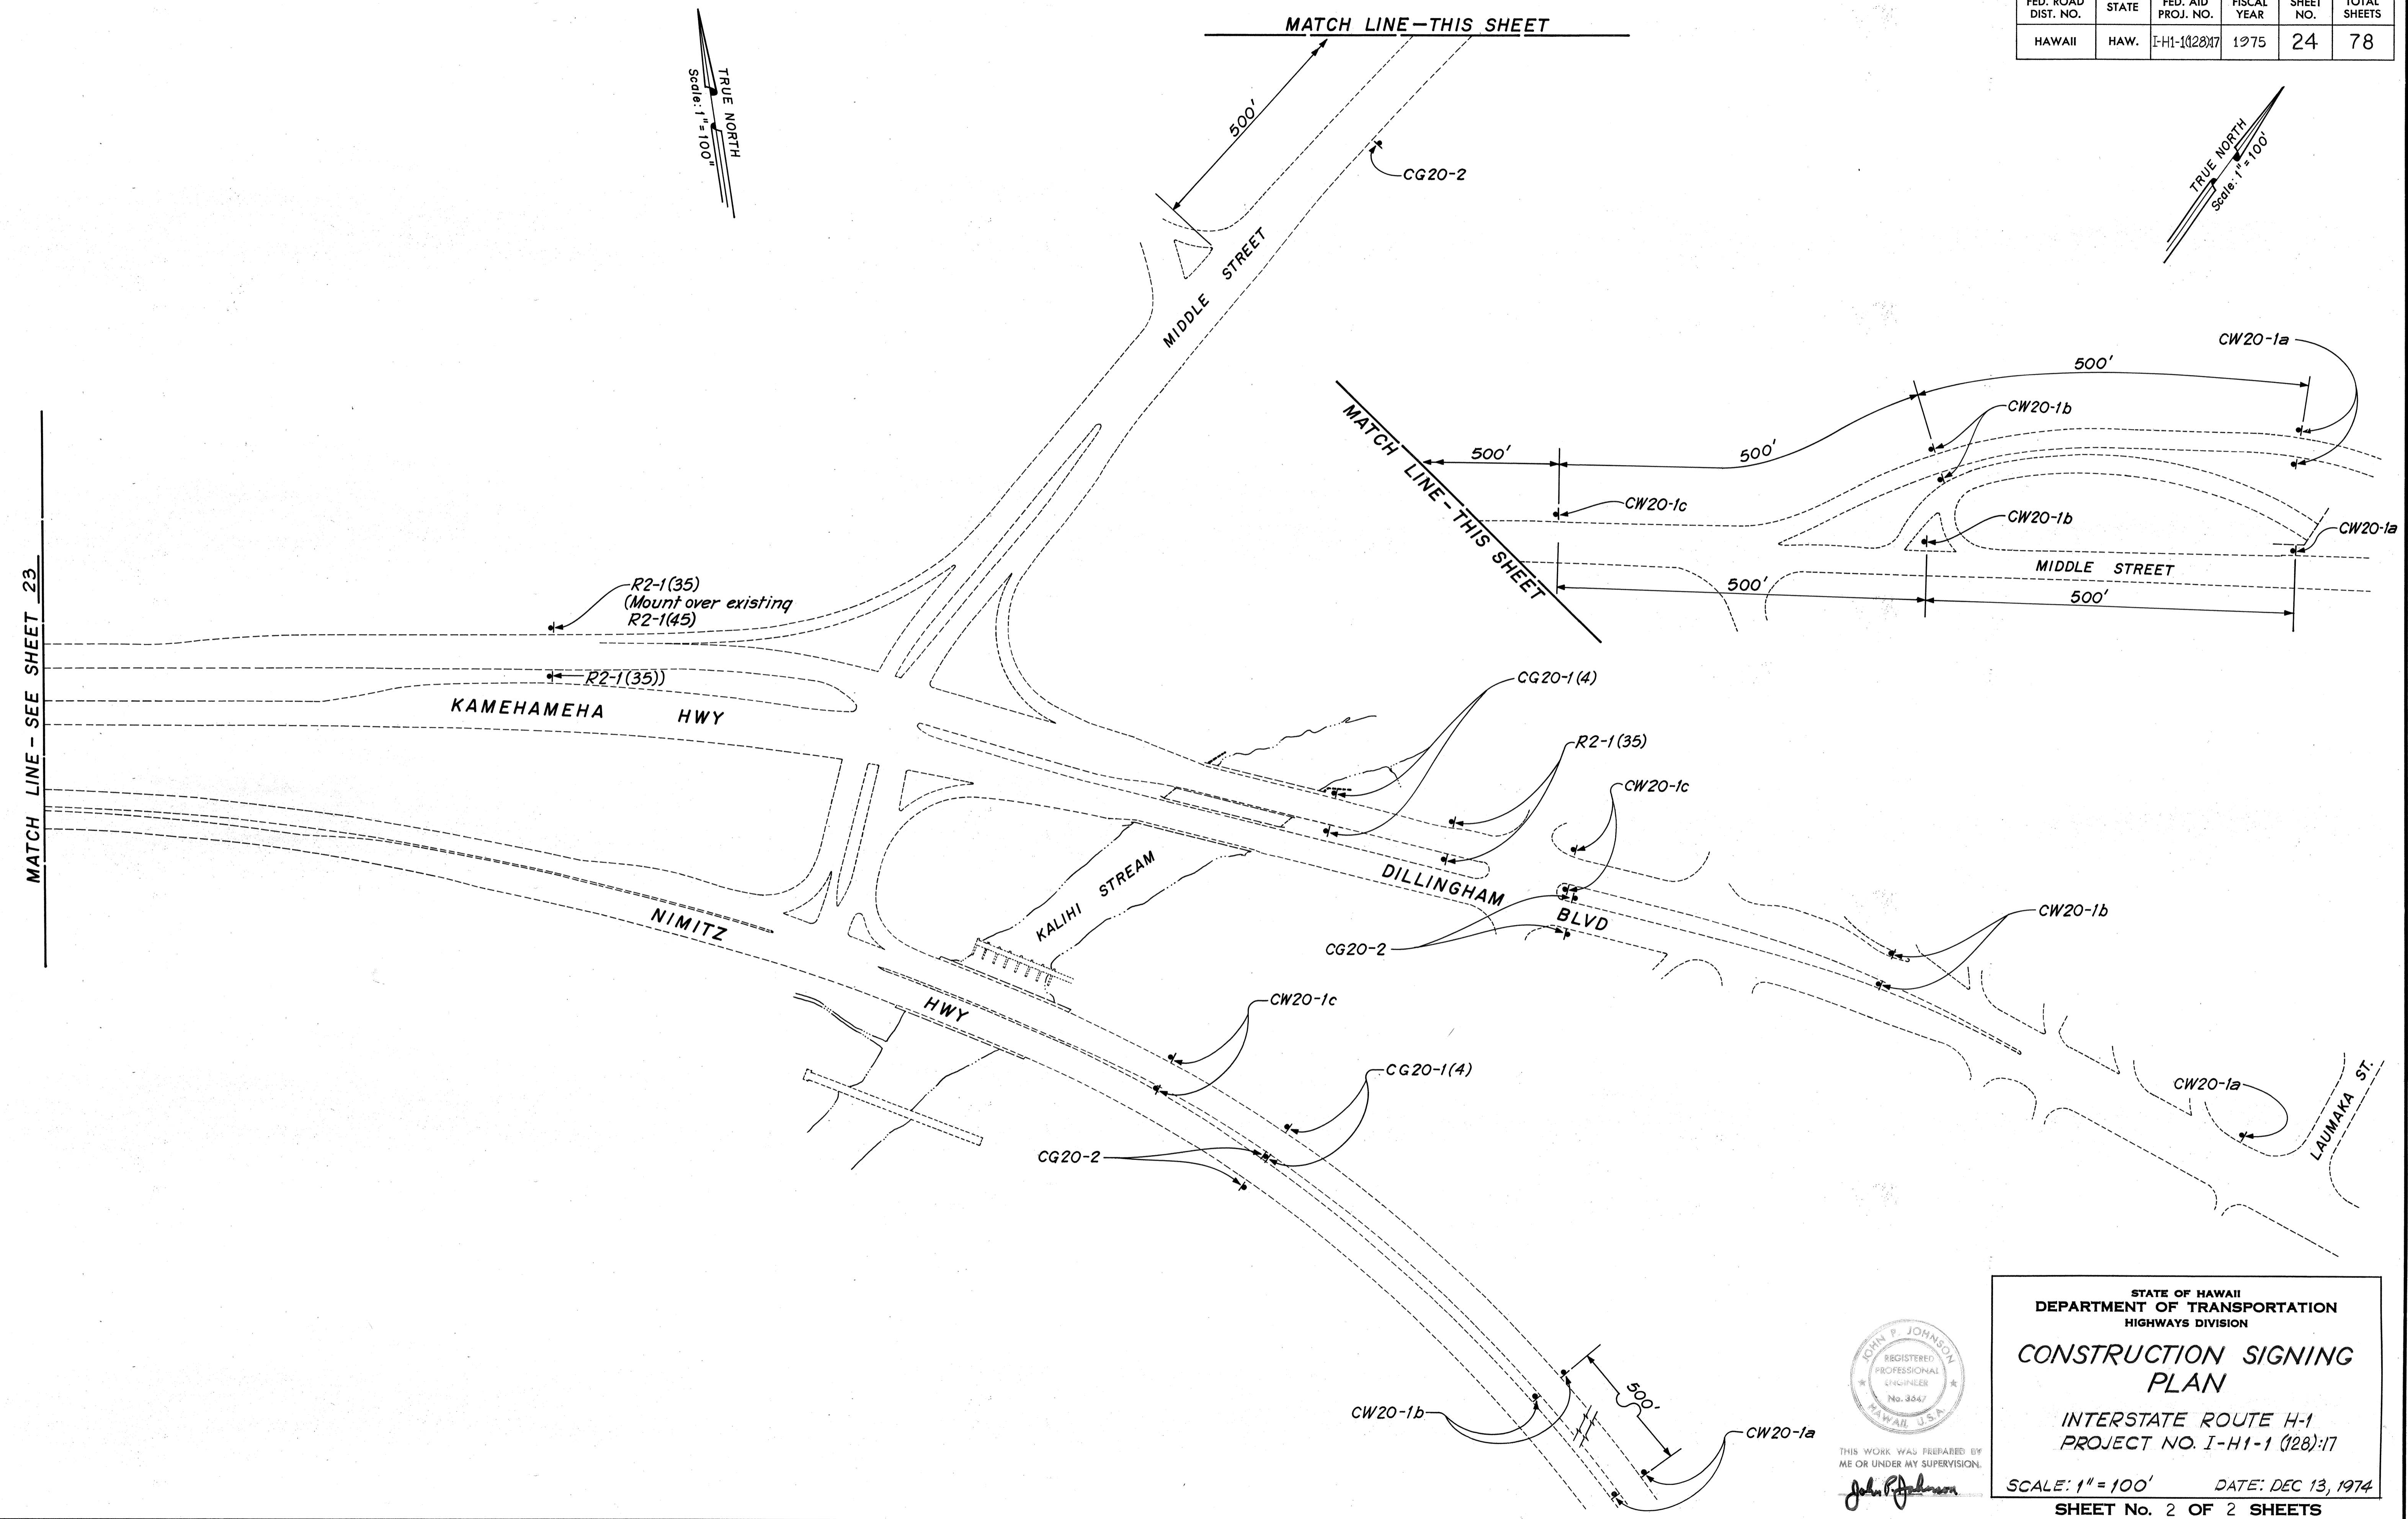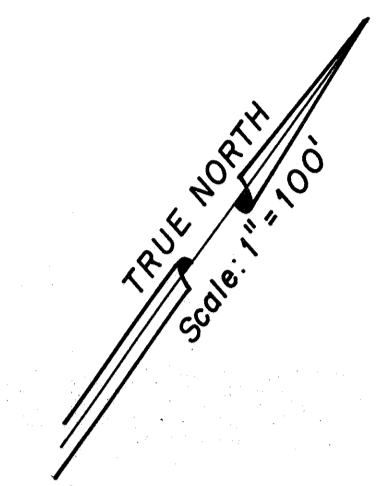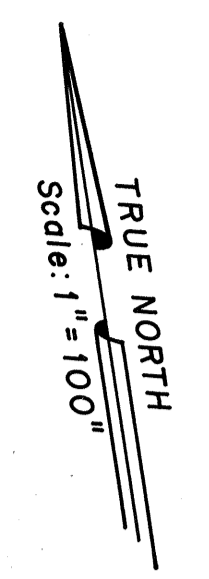

|                   |       |
|-------------------|-------|
| DATE              | _____ |
| SURVEY PLOTTED BY | _____ |
| DESIGNED BY       | _____ |
| CHECKED BY        | _____ |
| QUANTITIES BY     | _____ |
| NOTE BOOK         | _____ |
| PLAN              | _____ |
| ORIGINAL          | _____ |

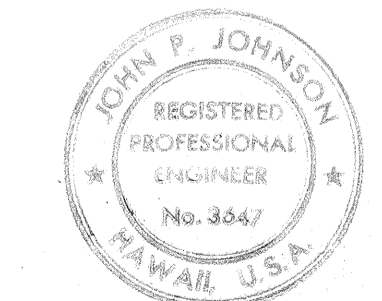

THIS WORK WAS PREPARED BY ME OR UNDER MY SUPERVISION.  
*John P. Johnson*

STATE OF HAWAII  
 DEPARTMENT OF TRANSPORTATION  
 HIGHWAYS DIVISION

**CONSTRUCTION SIGNING PLAN**

INTERSTATE ROUTE H-1  
 PROJECT NO. I-H1-1 (128):17

SCALE: 1" = 100'      DATE: DEC 13, 1974

SHEET No. 2 OF 2 SHEETS