



FED. ROAD DIST. NO.	STATE	FED. AID PROJ. NO.	FISCAL YEAR	SHEET NO.	TOTAL SHEETS
HAWAII	HAW.	I-HI-1(118):16	1975	7	209

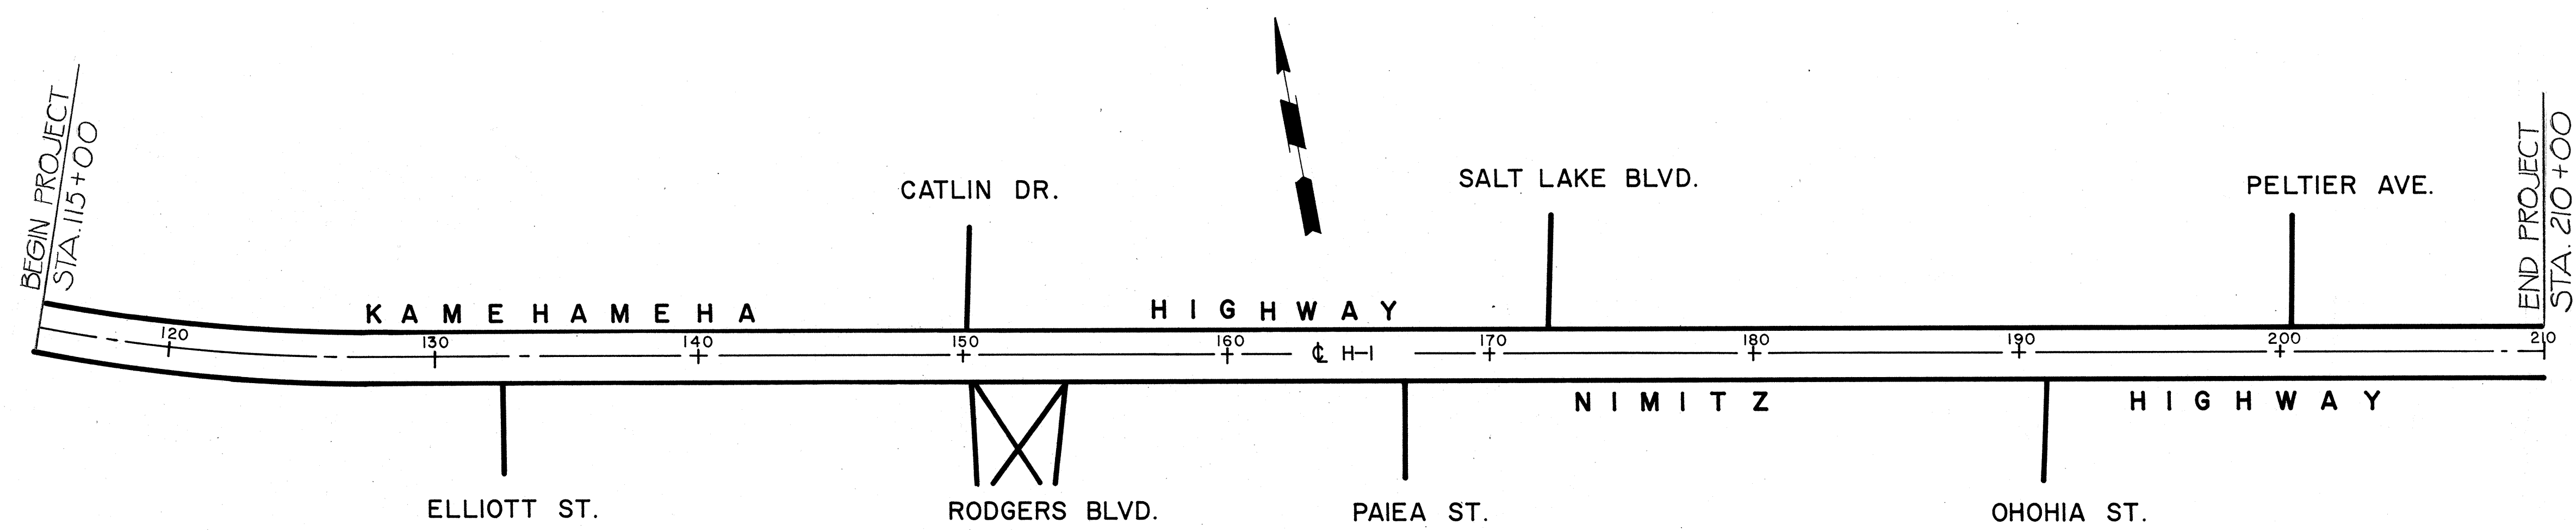

RECOMMENDED CONSTRUCTION PHASING

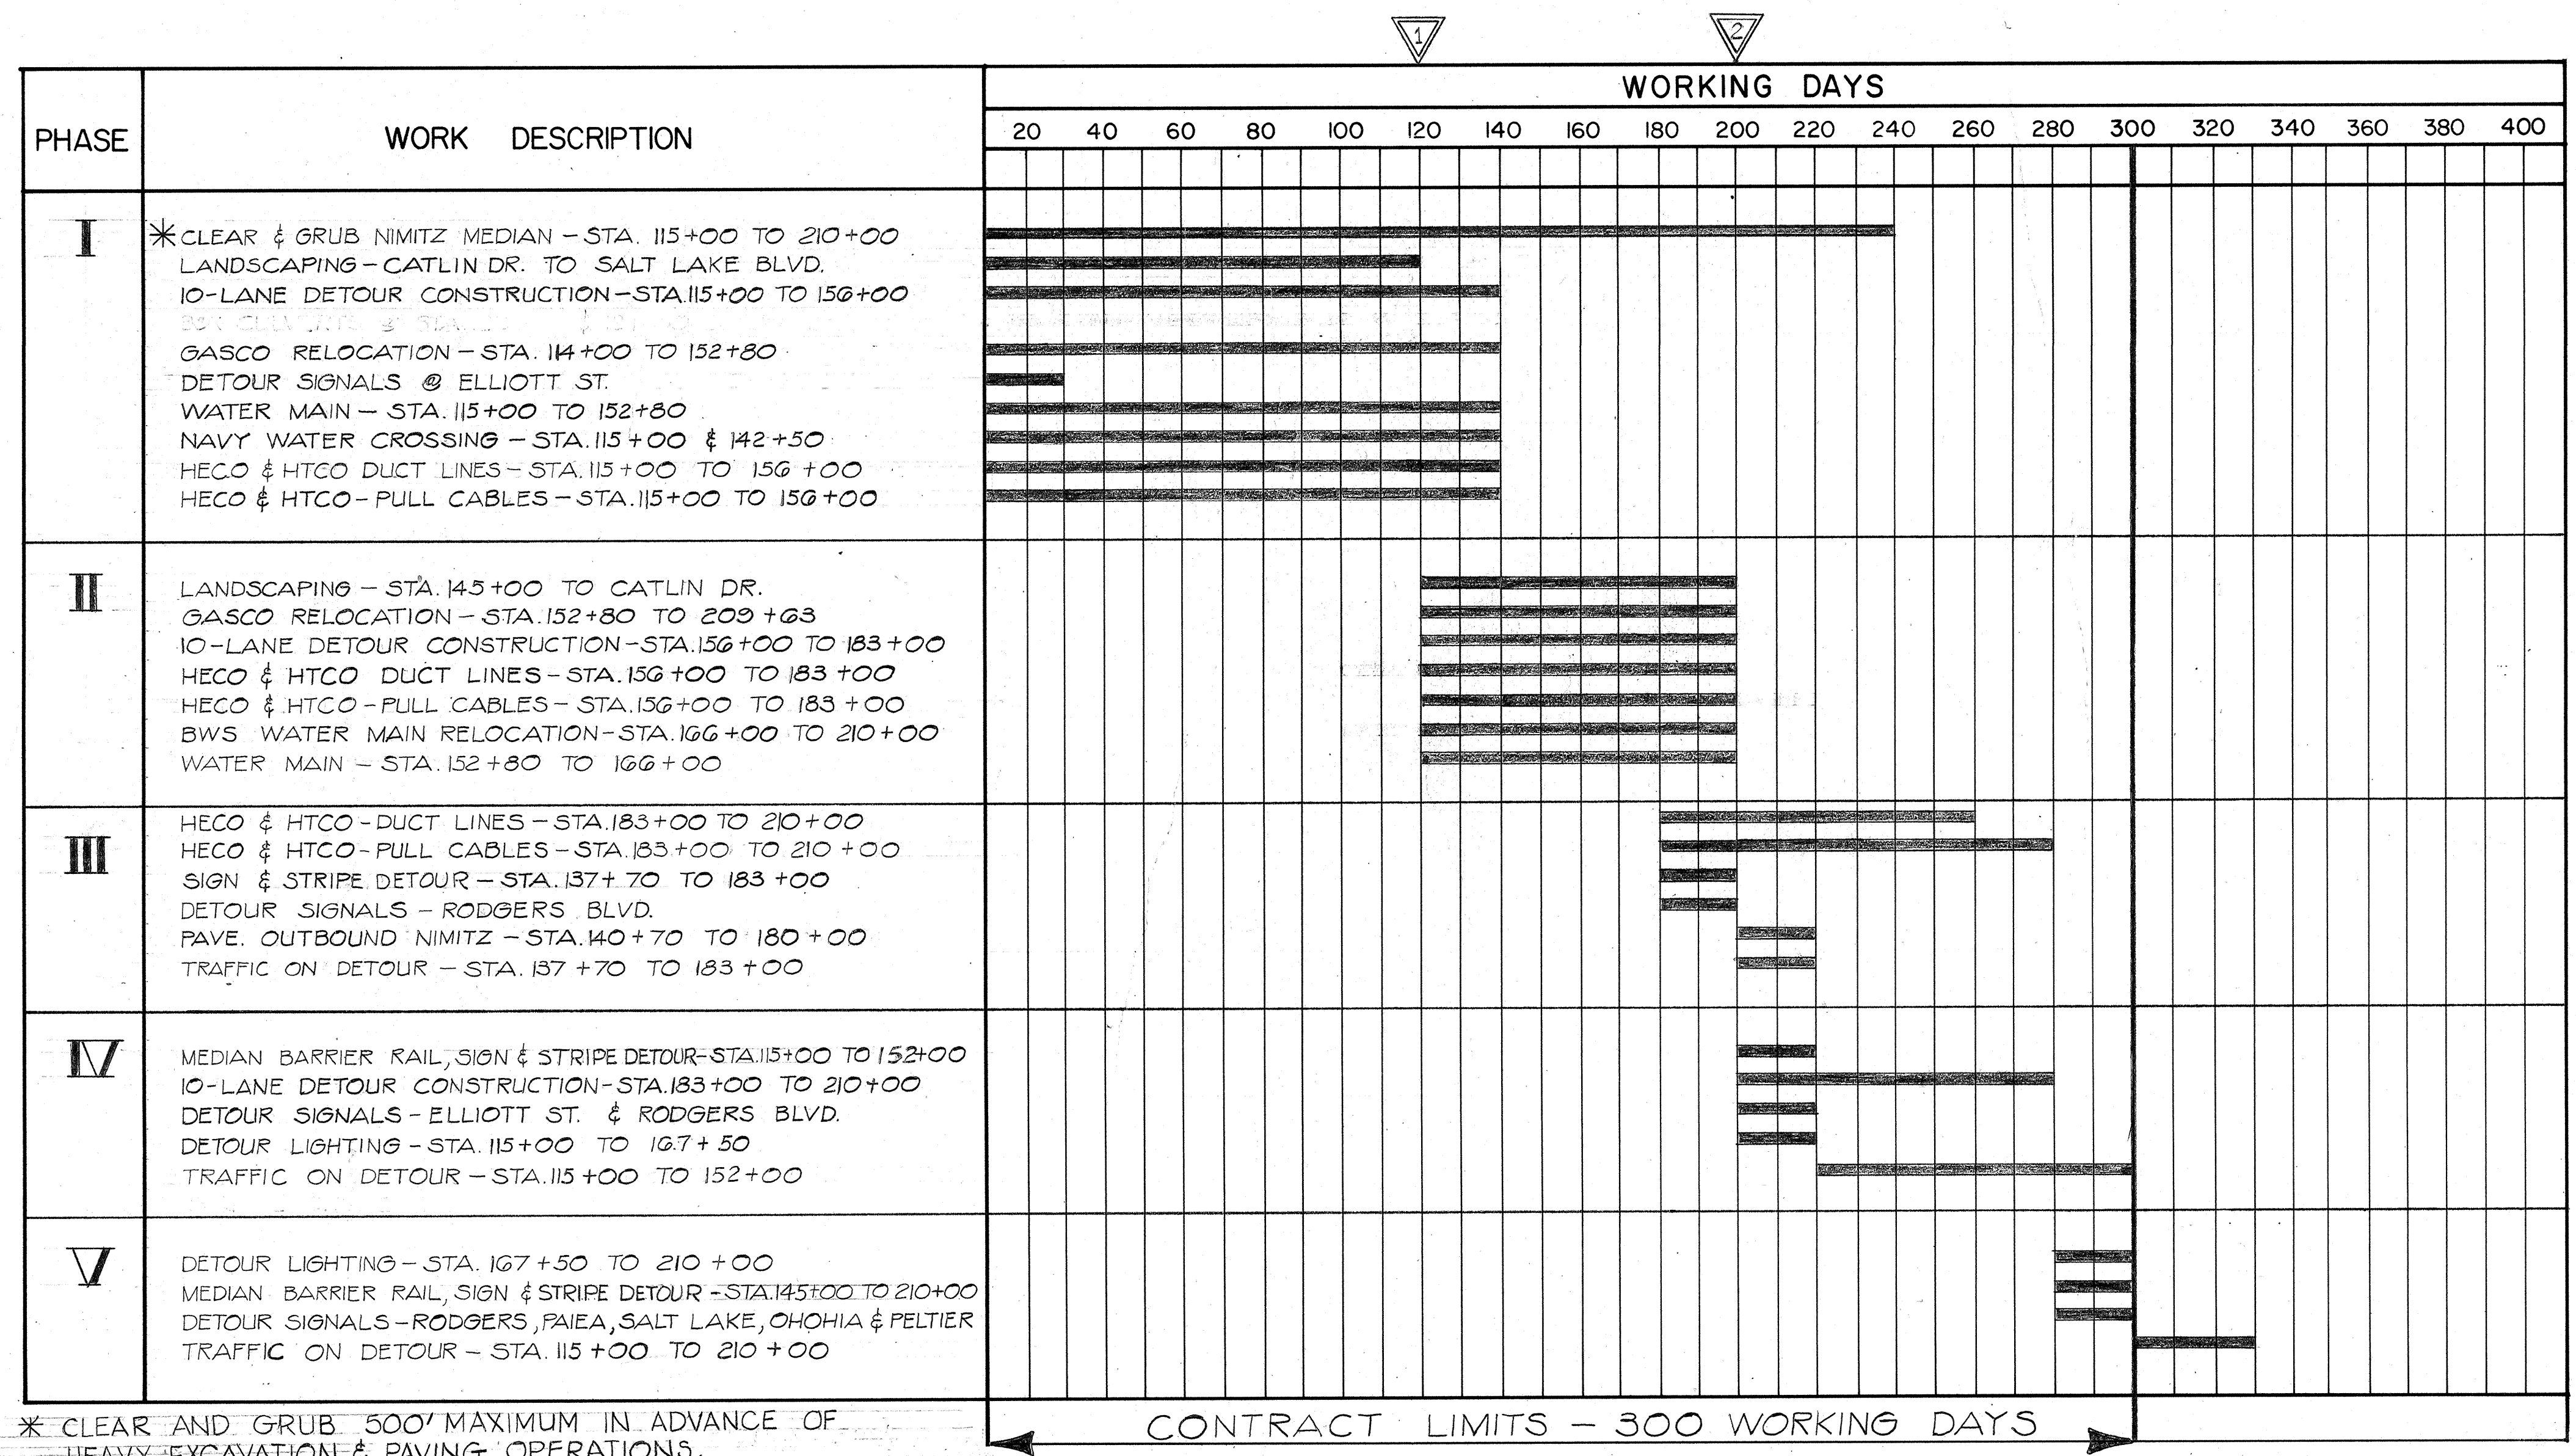

THIS WORK WAS PREPARED BY
ME OR UNDER MY SUPERVISION.
Edward C. Stevenson
Signature

EDWARD C. STEVENSON
REGISTERED
PROFESSIONAL
ENGINEER
No. 3299
HAWAII, U.S.A.

ESTIMATED STARTING TIMES
FOR FUTURE PROJECTS

- BEGIN PROJ. I-HI-1(119):16
W.B. VIADUCT - STA. 115+30 TO 149+53
W.B. FRONT. RD. - STA. 115+00 TO 149+53
BY OTHERS
- BEGIN PROJ. I-HI-1(121):16
W.B. VIADUCT - STA. 174+58 TO 210+00
W.B. FRONT. RD. - STA. 149+53 TO 210+00
BY OTHERS

STATE OF HAWAII
DEPARTMENT OF TRANSPORTATION
HIGHWAYS DIVISION

CONSTRUCTION PHASING

AIRPORT INTERCHANGE
FA.I. PROJ. NO. I-HI-1(118):16

SCALE: NONE DATE: JUNE 15, 1974

SHEET No. 1 OF 1 SHEETS

DATE	
DESIGNED BY	
CHECKED BY	
NO.	