


FED. ROAD DIST. NO.	STATE	FED. AID PROJ. NO.	FISCAL YEAR	SHEET NO.	TOTAL SHEETS
HAWAII	HAW.	111-111816	1975	100	209

DESIGNED BY	DATE
DRAWN BY	
CHECKED BY	
NOTED BY	
FILED BY	
DATE	

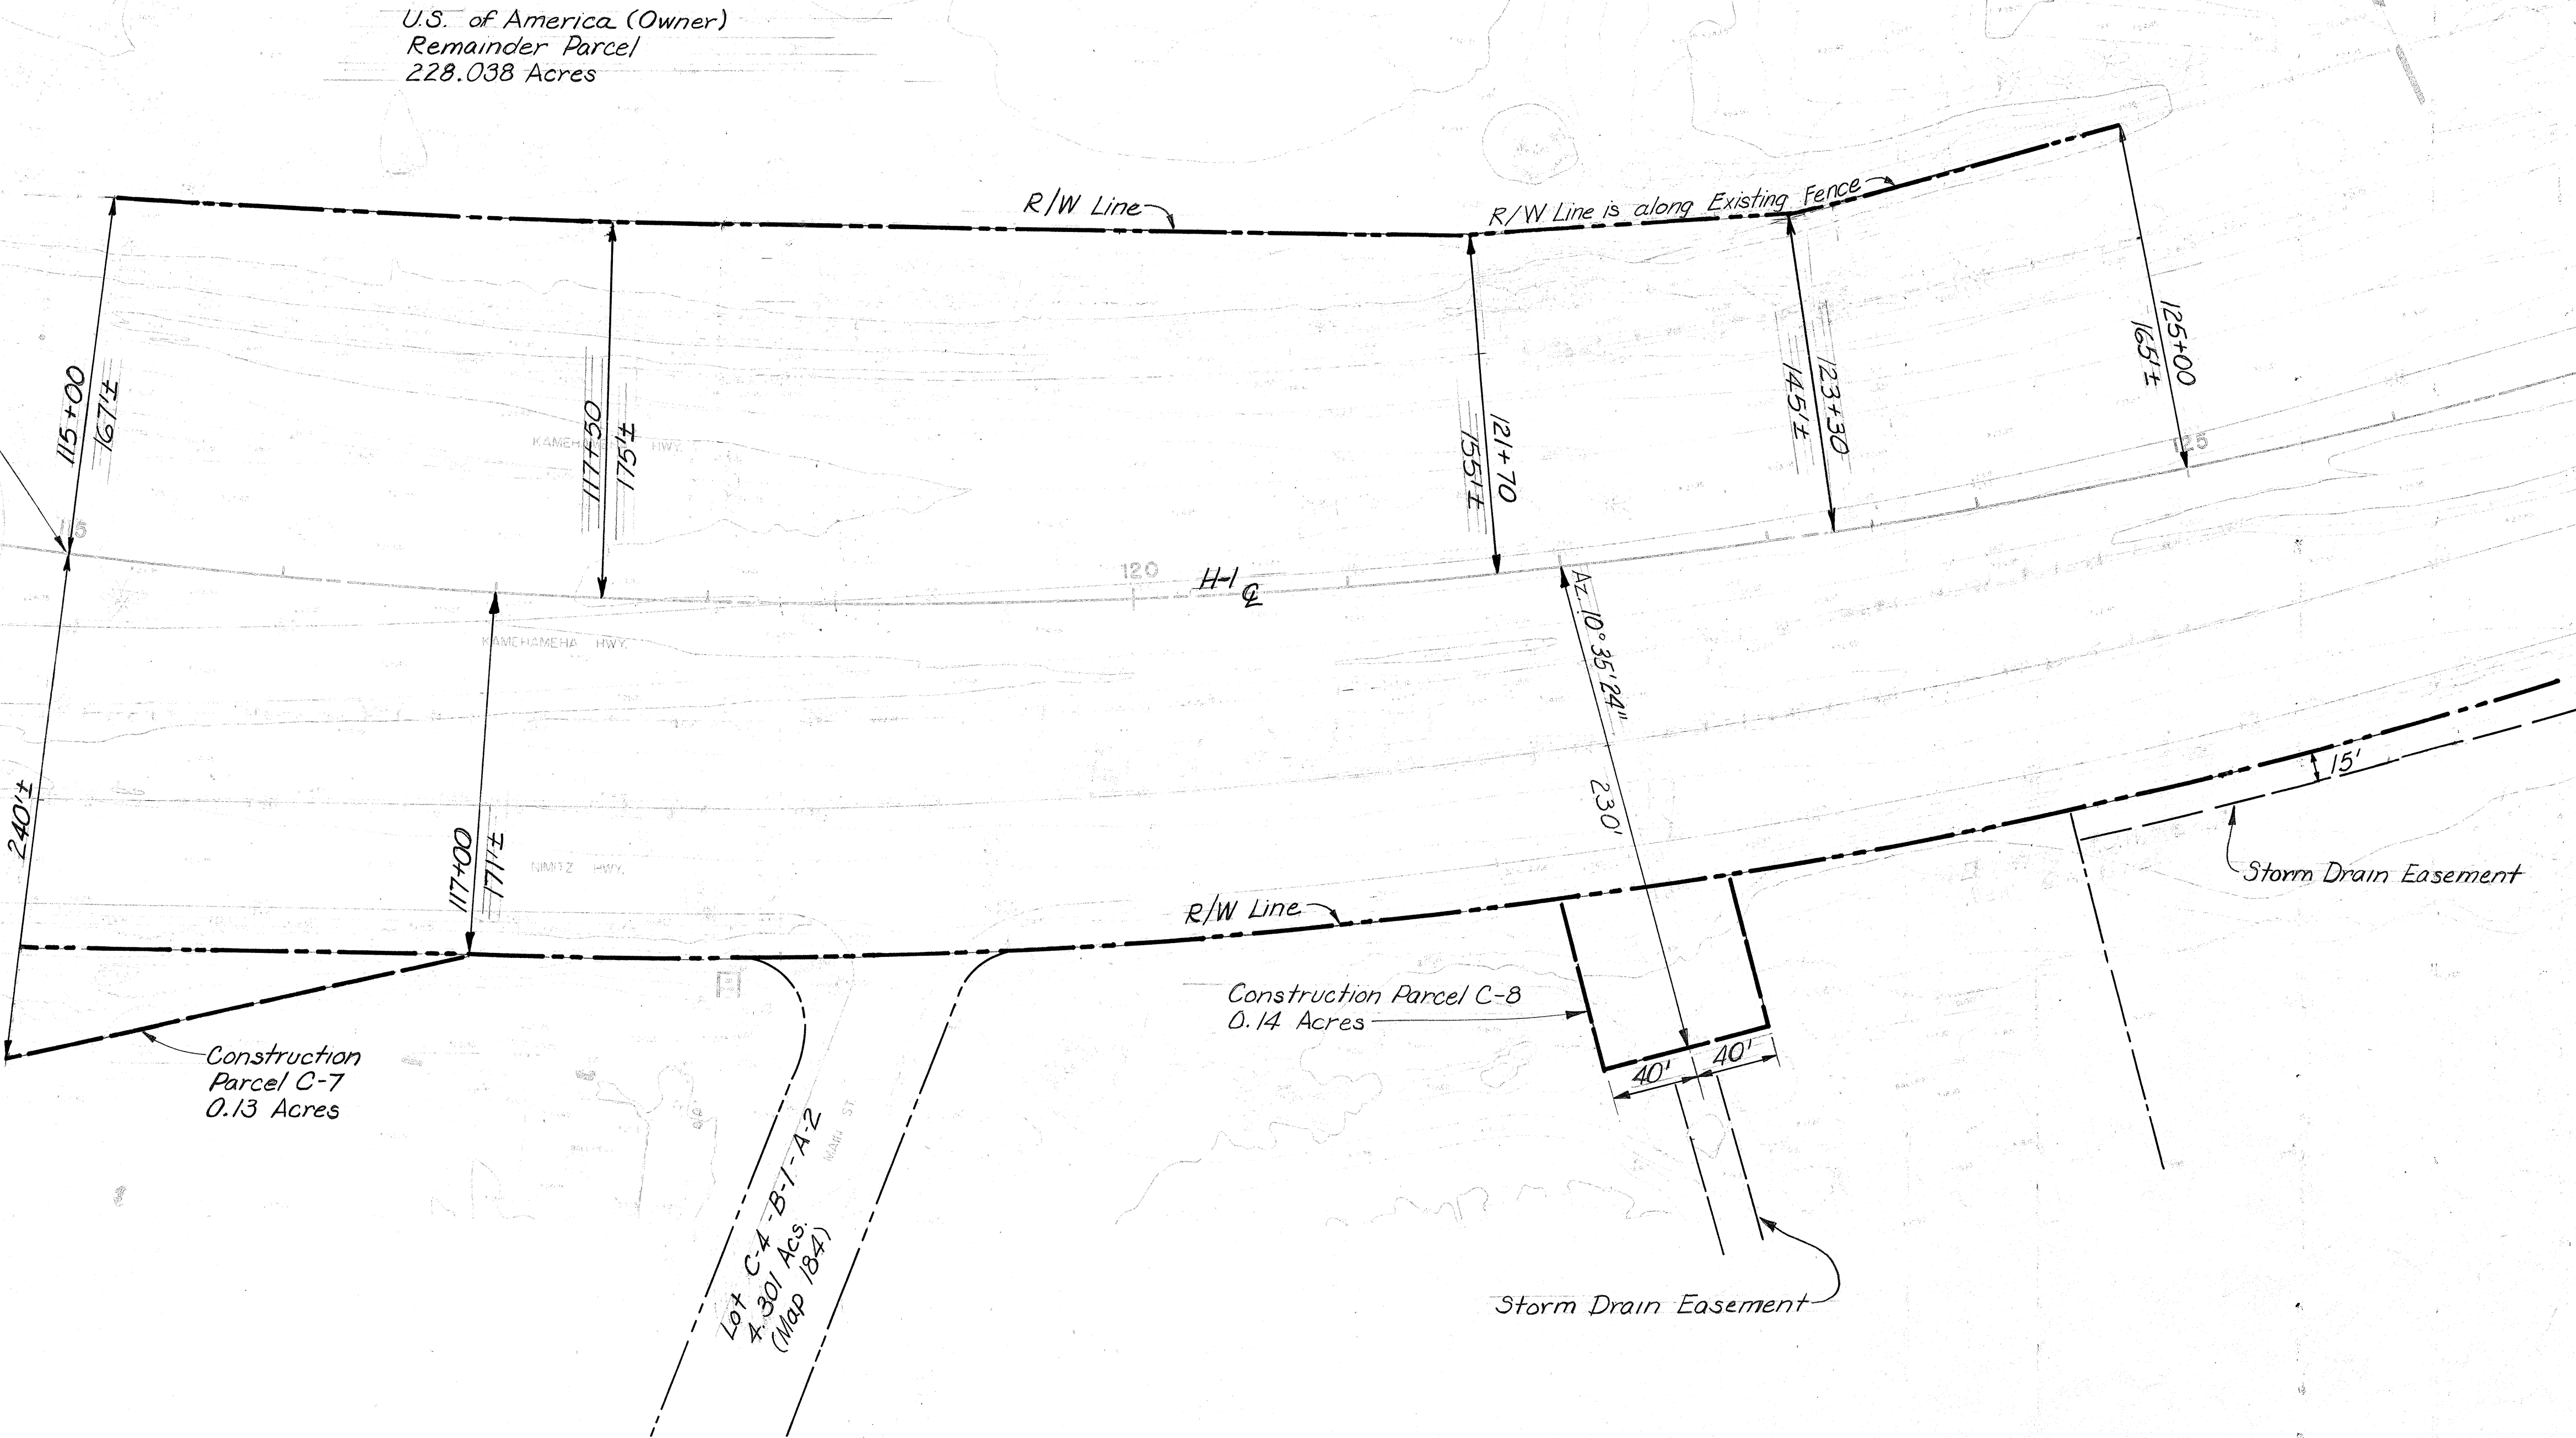

- LEGEND
- H-1 R/W Line
 - Construction Easement Line
 - Permanent Easement Line
 - Property Line
 - Street R/W Line

NOTE: The Contractor should consult with the Engineer for further definition of R.O.W., and easement parcels.



THIS WORK WAS PREPARED BY ME OR UNDER MY SUPERVISION.
Edward C. Stevenson
 Signature

STATE OF HAWAII
 DEPARTMENT OF TRANSPORTATION
 HIGHWAYS DIVISION


RIGHT OF WAY MAP
 115+00 to 125+00

AIRPORT INTERCHANGE
 F.A.I. PROJ. NO. I-H-1-1(118)16

SCALE: 1" = 50'
 DATE: JUNE 15, 1974


SHEET No. 1 OF 7 SHEETS

FED. ROAD DIST. NO.	STATE	FED. AID PROJ. NO.	FISCAL YEAR	SHEET NO.	TOTAL SHEETS
HAWAII	HAW.	1H-111816	1975	101	209

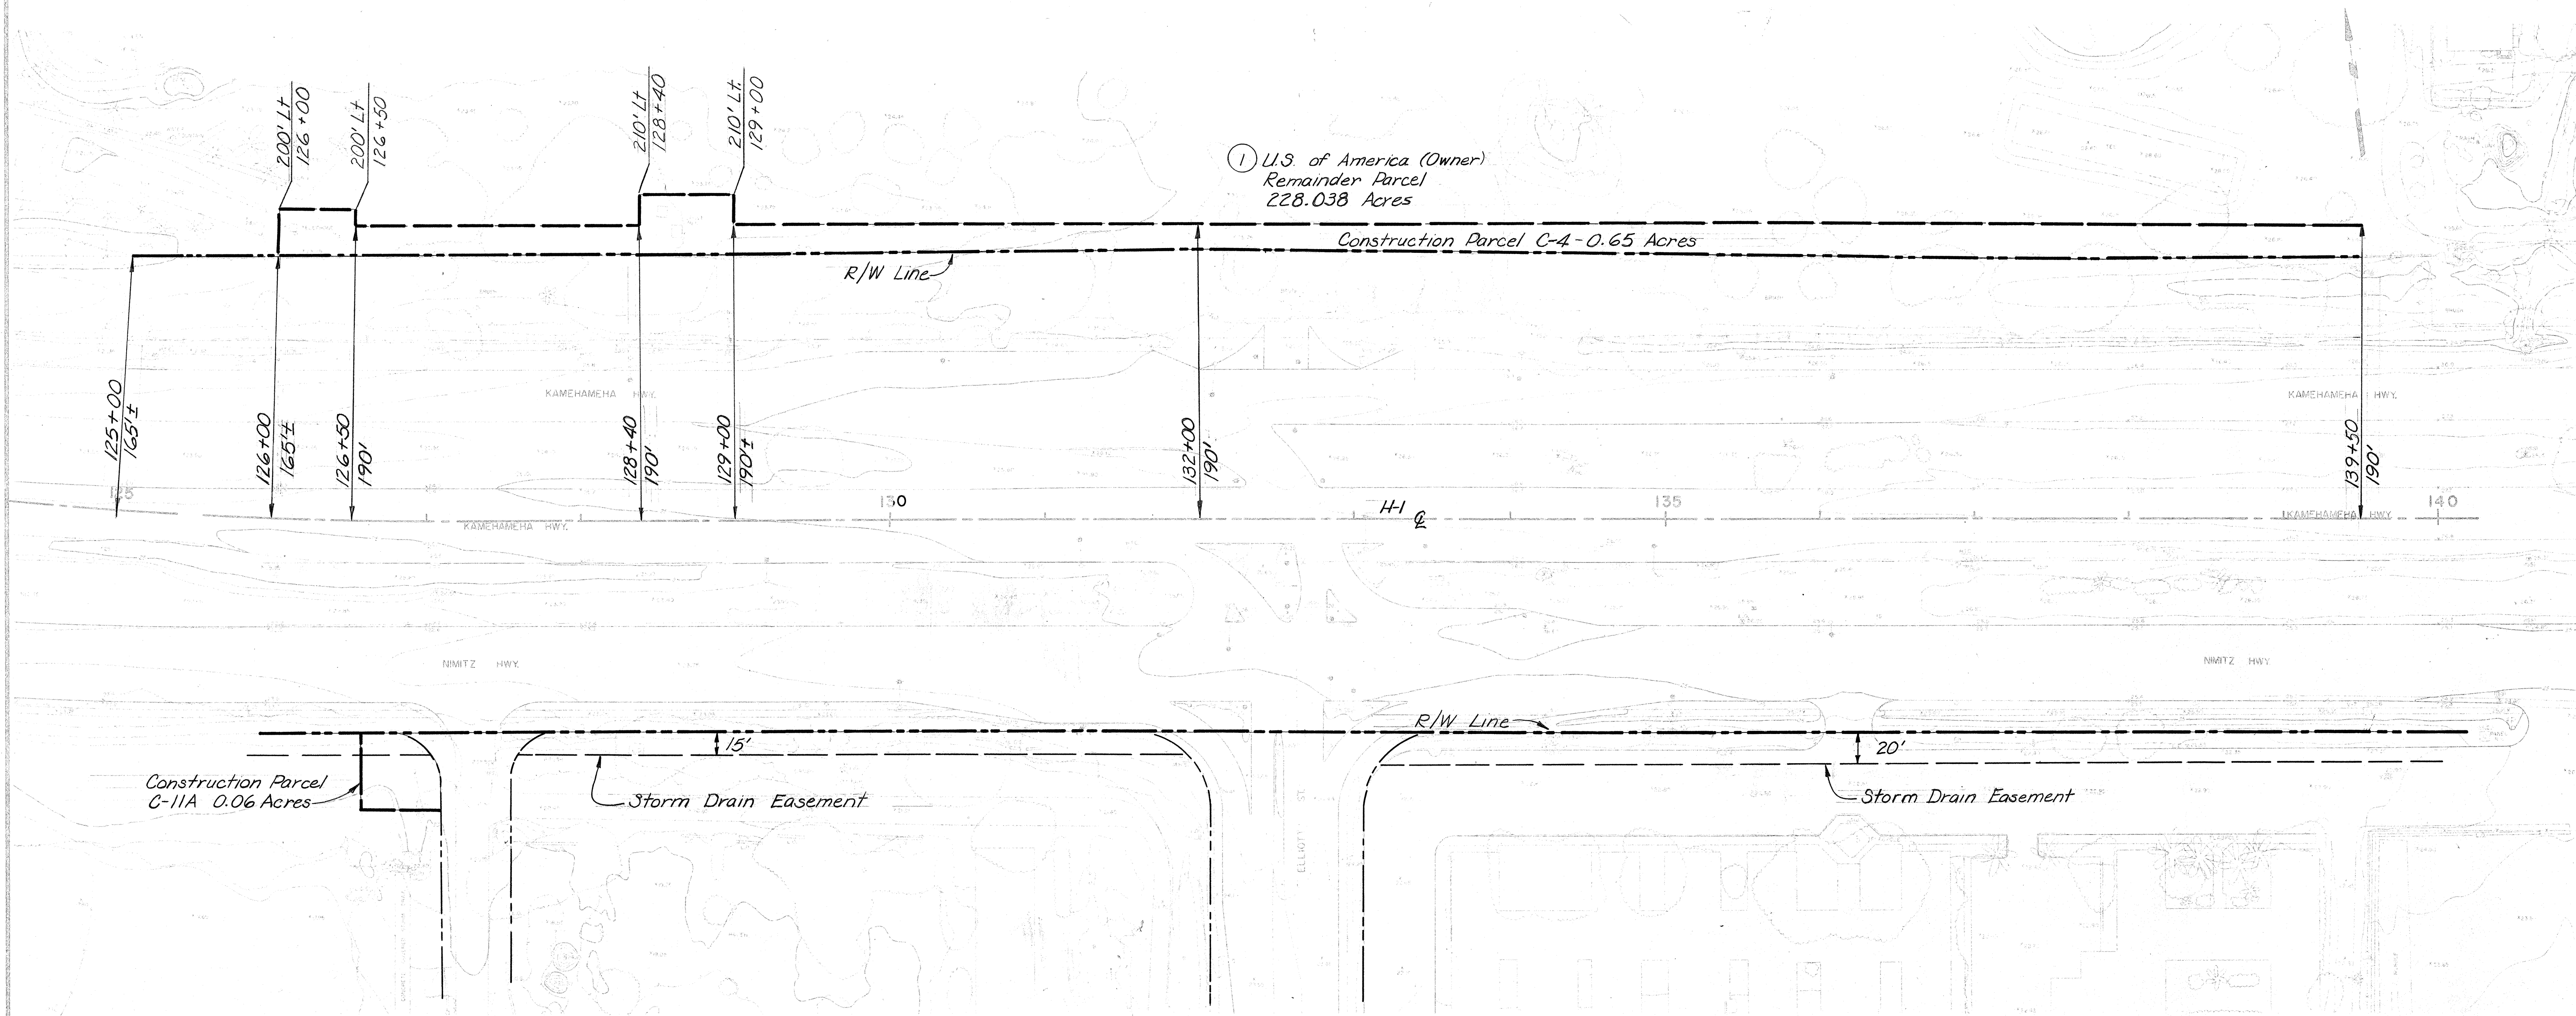

DESIGNED BY	DATE
DRAWN BY	
CHECKED BY	
APPROVED BY	
NOTED BY	
REVISIONS	

- LEGEND
- H-1 R/W Line
 - Construction Easement Line
 - Permanent Easement Line
 - Property Line
 - Street R/W Line

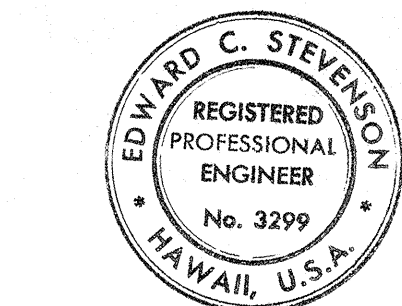

THIS WORK WAS PREPARED BY
ME OR UNDER MY SUPERVISION.
Edward C. Stevenson
Signature

STATE OF HAWAII
DEPARTMENT OF TRANSPORTATION
HIGHWAYS DIVISION

RIGHT OF WAY MAP
125+00 to 140+00


AIRPORT INTERCHANGE
F&I PROJ. NO. 1-H-1-K11816

SCALE: 1" = 50' DATE: JUNE 15, 1974

SHEET NO. 2 OF 7 SHEETS


PLAN	DESIGNED	NOTED	ALIGNED	CHECKED	DATE

FED. ROAD DIST. NO.	STATE	FED. AID PROJ. NO.	FISCAL YEAR	SHEET NO.	TOTAL SHEETS
HAWAII	HAW.	I-H-1(118)16	1975	102	209

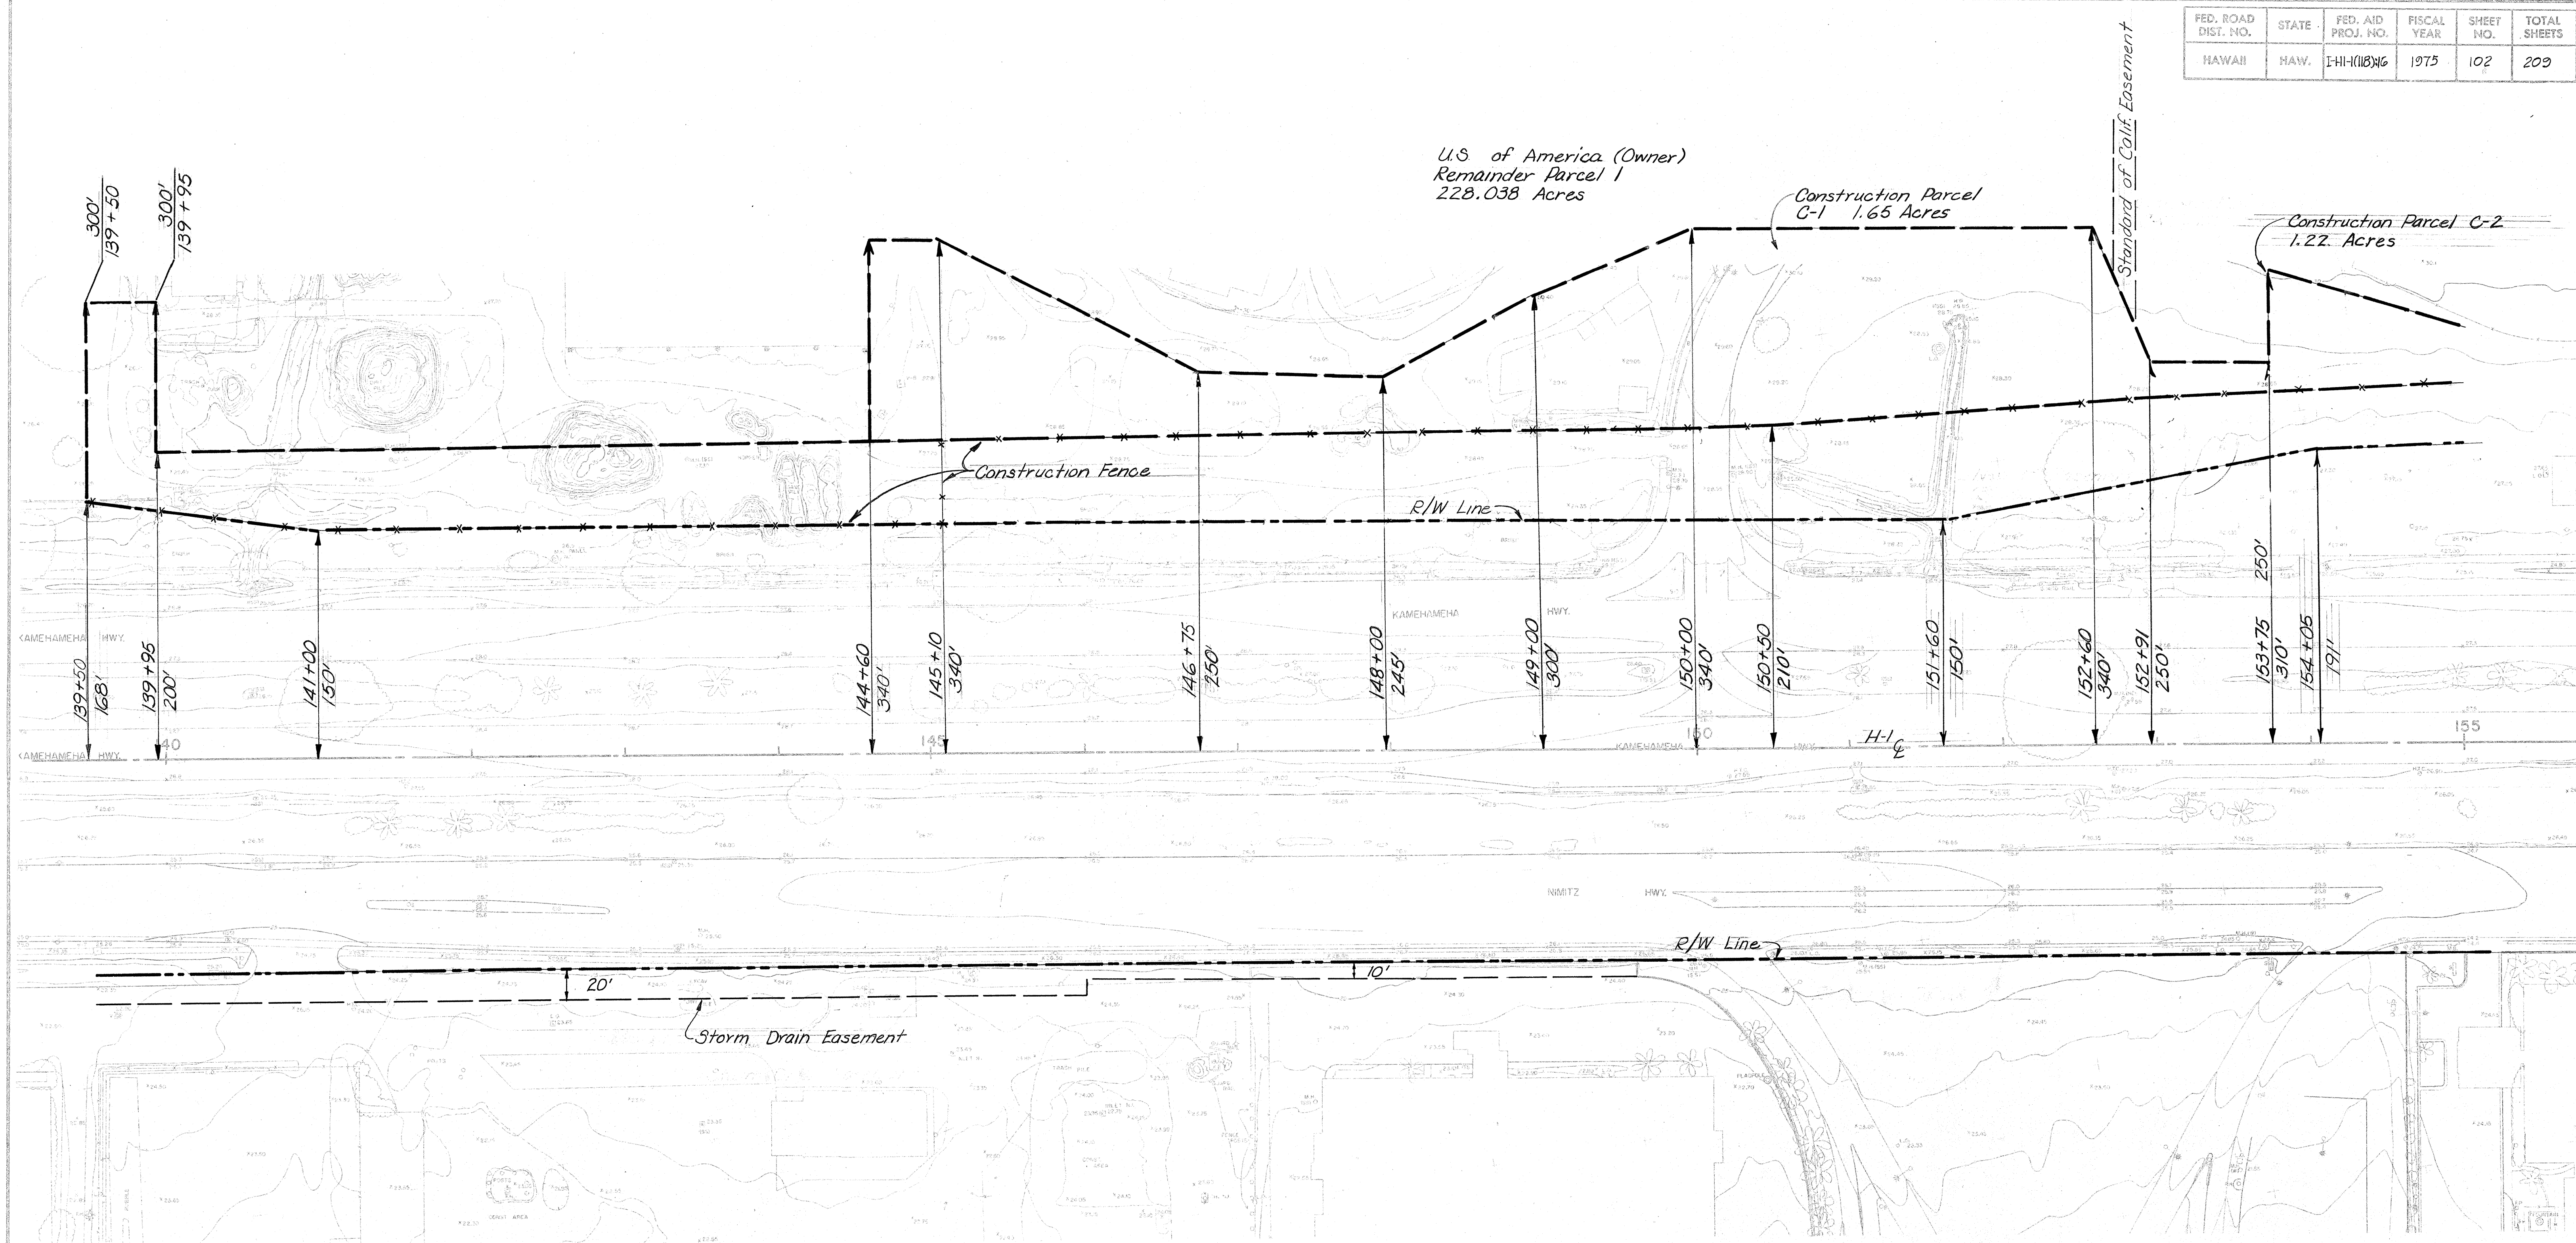

LEGEND

- H-1 R/W Line
- Construction Easement Line
- Permanent Easement Line
- Property Line
- Street R/W Line

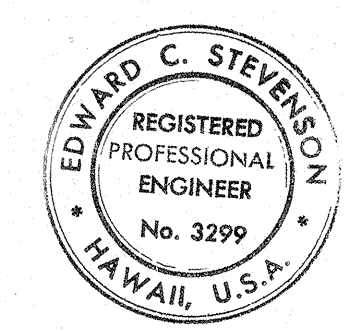

THIS WORK WAS PREPARED BY
ME OR UNDER MY SUPERVISION
Edward C. Stevenson
Signature

STATE OF HAWAII
DEPARTMENT OF TRANSPORTATION
HIGHWAYS DIVISION

RIGHT OF WAY MAP
140+00 to 155+00

AIRPORT INTERCHANGE
F.A.I. PROJ. NO. I-H-1-(118)16

SCALE: 1"=50' DATE: JUNE 15, 1974

SHEET No. 3 OF 7 SHEETS

FED. ROAD DIST. NO.	STATE	FED. AID PROJ. NO.	FISCAL YEAR	SHEET NO.	TOTAL SHEETS
HAWAII	HAW.	I-H-1(118)16	1975	103	209

U.S. of America (Owner)
Remainder Parcel 1
228.038 Acres

Construction Parcel C-3 - 0.52 Acres

Construction Parcel C-5
7.73 Acres

Construction Fence

R/W Line

R/W Line

LEGEND

- H-1 R/W Line
- Construction Easement Line
- Permanent Easement Line
- Property Line
- Street R/W Line



THIS WORK WAS PREPARED BY
ME OR UNDER MY SUPERVISION.

Edward C. Stevenson
Signature

STATE OF HAWAII
DEPARTMENT OF TRANSPORTATION
HIGHWAYS DIVISION

RIGHT OF WAY MAP
155+00 to 170+00

AIRPORT INTERCHANGE
F.A.I. PROJ. NO. I-H-1(118)16

SCALE: 1"=50' DATE: JUNE 15 1974

SHEET No. 4 OF 7 SHEETS

DESIGNED BY	DATE
CHECKED BY	
IN CHARGE	
NOTED BY	
QUANTITIES BY	
CERTIFIED BY	

FED. ROAD DIST. NO.	STATE	FED. AID PROJ. NO.	FISCAL YEAR	SHEET NO.	TOTAL SHEETS
HAWAII	HAW.	I-H-1(118)16	1975	104	209

U.S. of America (Owner)
Remainder Parcel 1
228.038 Acres



U.S. of America (Owner)
Remainder Parcel 8A
1.357 Acres

U.S. of America (Owner)
Remainder Parcel 24
39.219 Acres

Construction Parcel
C-3 - 0.52 Acres

177+15
280' Lt.
177+65
280' Lt.

Construction Parcel C-5 - 7.73 Acs.

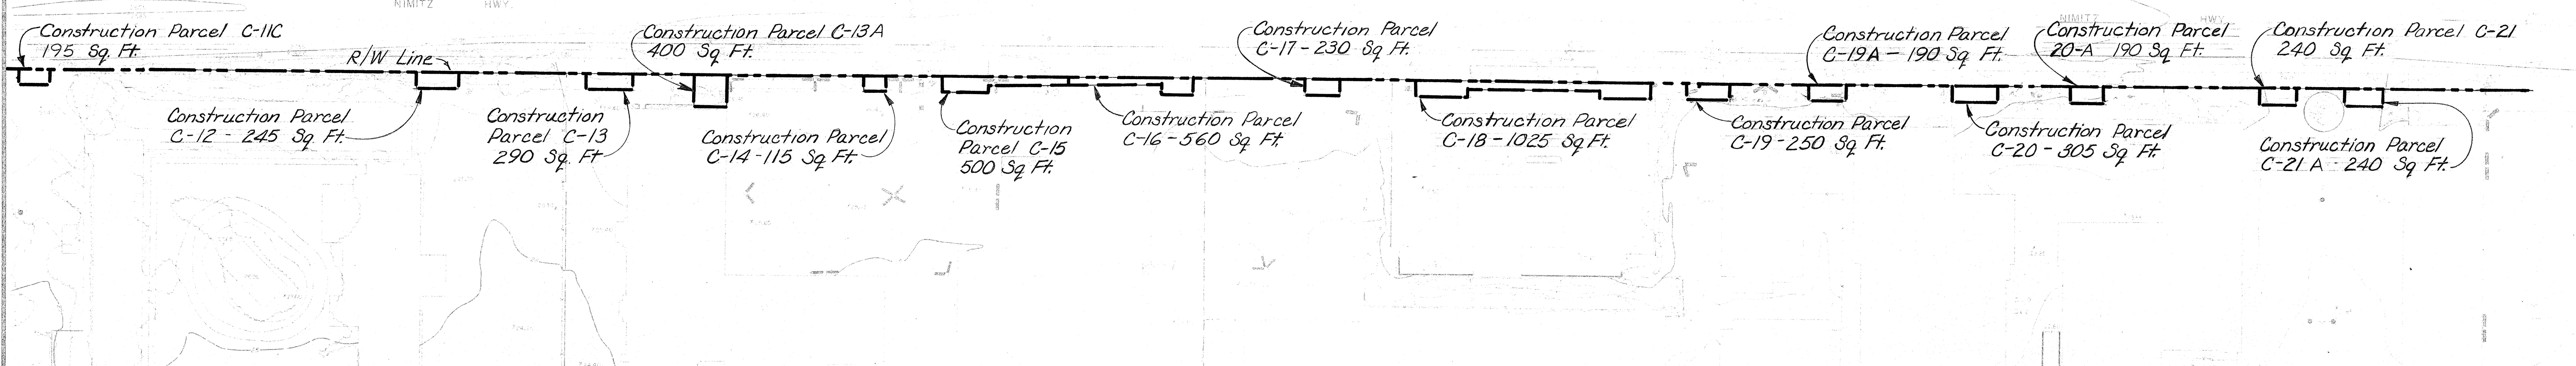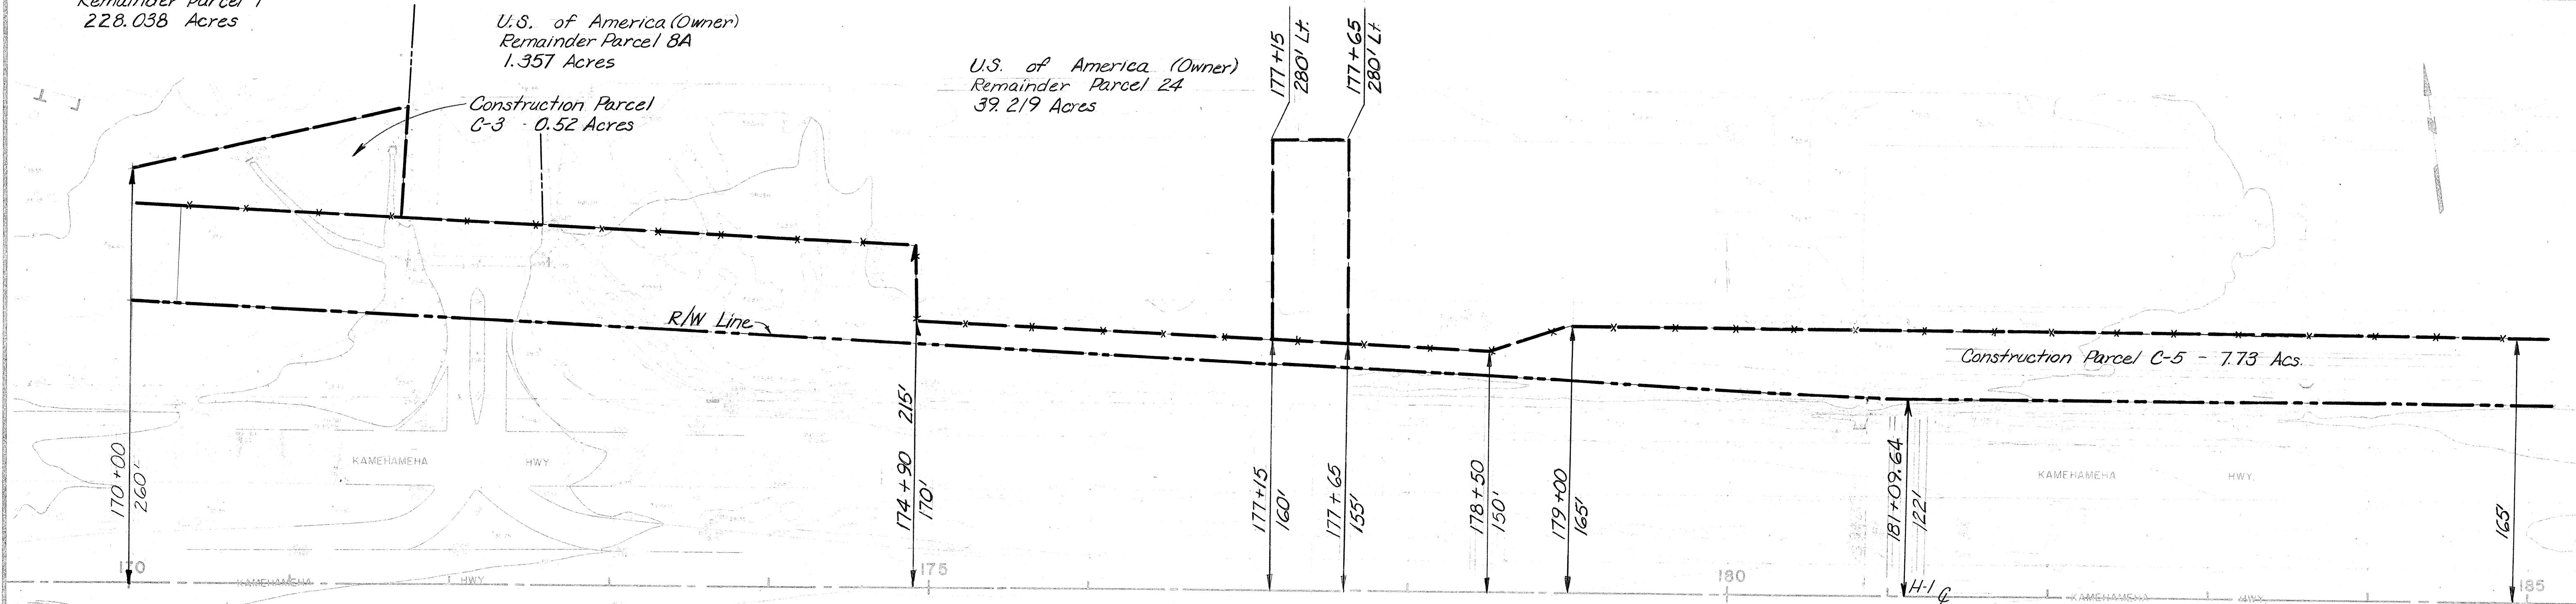

LEGEND

- H-1 R/W Line
- Construction Easement Line
- Permanent Easement Line
- Property Line
- Street R/W Line



THIS WORK WAS PREPARED BY
ME OR UNDER MY SUPERVISION.

Signature

STATE OF HAWAII
DEPARTMENT OF TRANSPORTATION
HIGHWAYS DIVISION

RIGHT OF WAY MAP
170+00 to 185+00

AIRPORT INTERCHANGE
F.A.I. PROJ. NO. I-H-1(118)16


SCALE: 1" = 50'

DATE: JUNE 15, 1974

SHEET No. 5 OF 7 SHEETS

DESIGNED BY	DATE
DRAWN BY	
CHECKED BY	
NOTED BY	
APPROVED BY	

FED. ROAD DIST. NO.	STATE	FED. AID PROJ. NO.	FISCAL YEAR	SHEET NO.	TOTAL SHEETS
HAWAII	HAW.	I-HI-1(118)16	1975	105	209

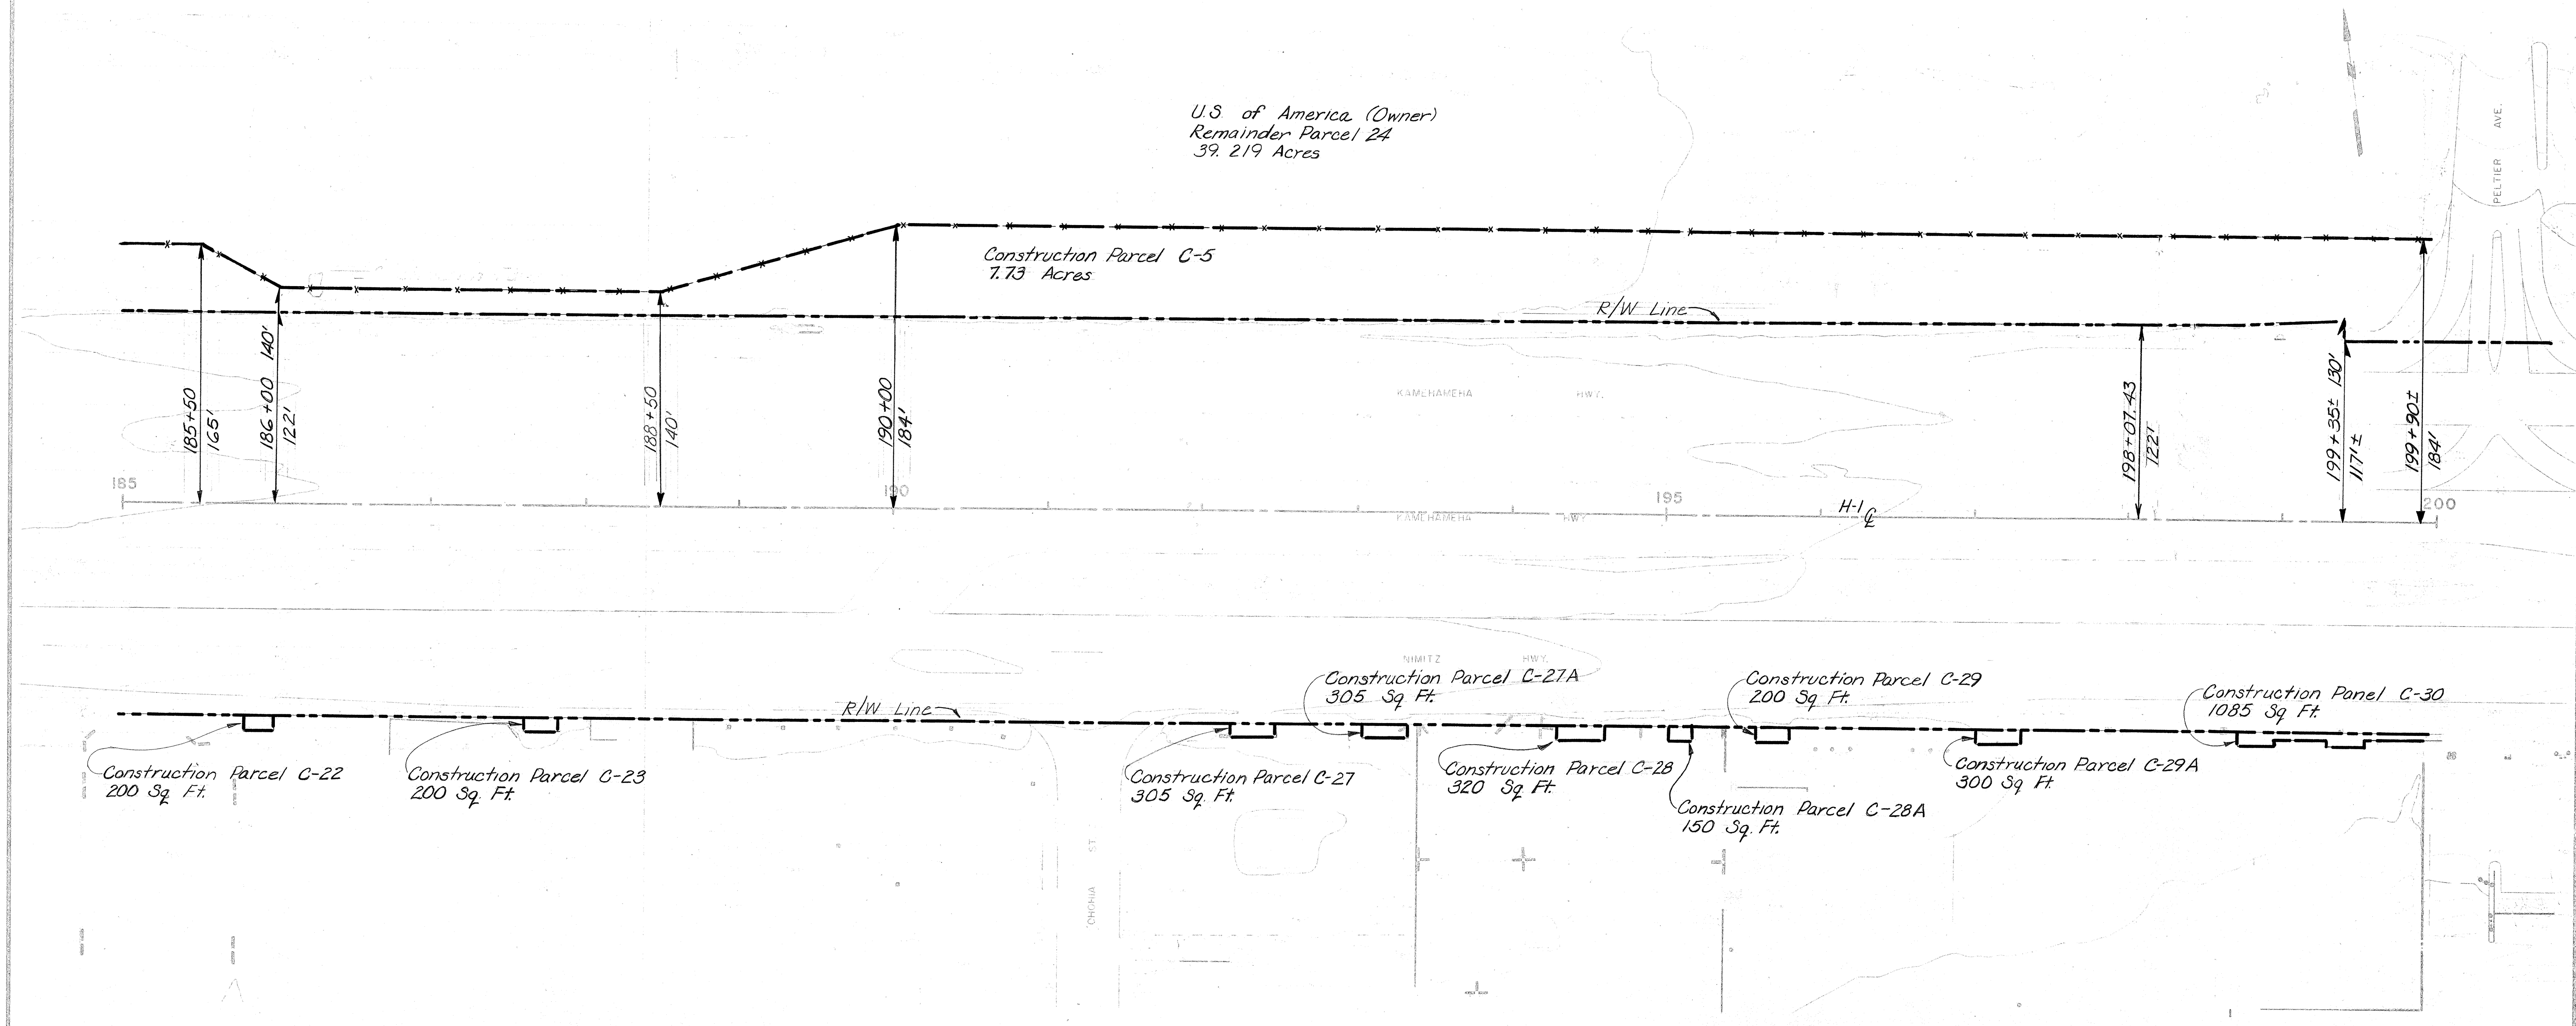

DESIGNED BY	DATE
DRAWN BY	
CHECKED BY	
APPROVED BY	
DATE	

- LEGEND
- H-1 R/W Line
 - Construction Easement Line
 - Permanent Easement Line
 - Property Line
 - Street R/W Line



THIS WORK WAS PREPARED BY
ME OR UNDER MY SUPERVISION.
Edward C. Stevenson
Signature

STATE OF HAWAII
DEPARTMENT OF TRANSPORTATION
HIGHWAYS DIVISION

RIGHT OF WAY MAP
185+00 to 200+00


AIRPORT INTERCHANGE
F.A.I. PROJ. NO. I-HI-1(118)16

SCALE: 1" = 50'

DATE: JUNE 15, 1974


SHEET NO. 6 OF 7 SHEETS

FED. ROAD DIST. NO.	STATE	FED. AID PROJ. NO.	FISCAL YEAR	SHEET NO.	TOTAL SHEETS
HAWAII	HAW.	1H1-1(118)K16	1975	106	209

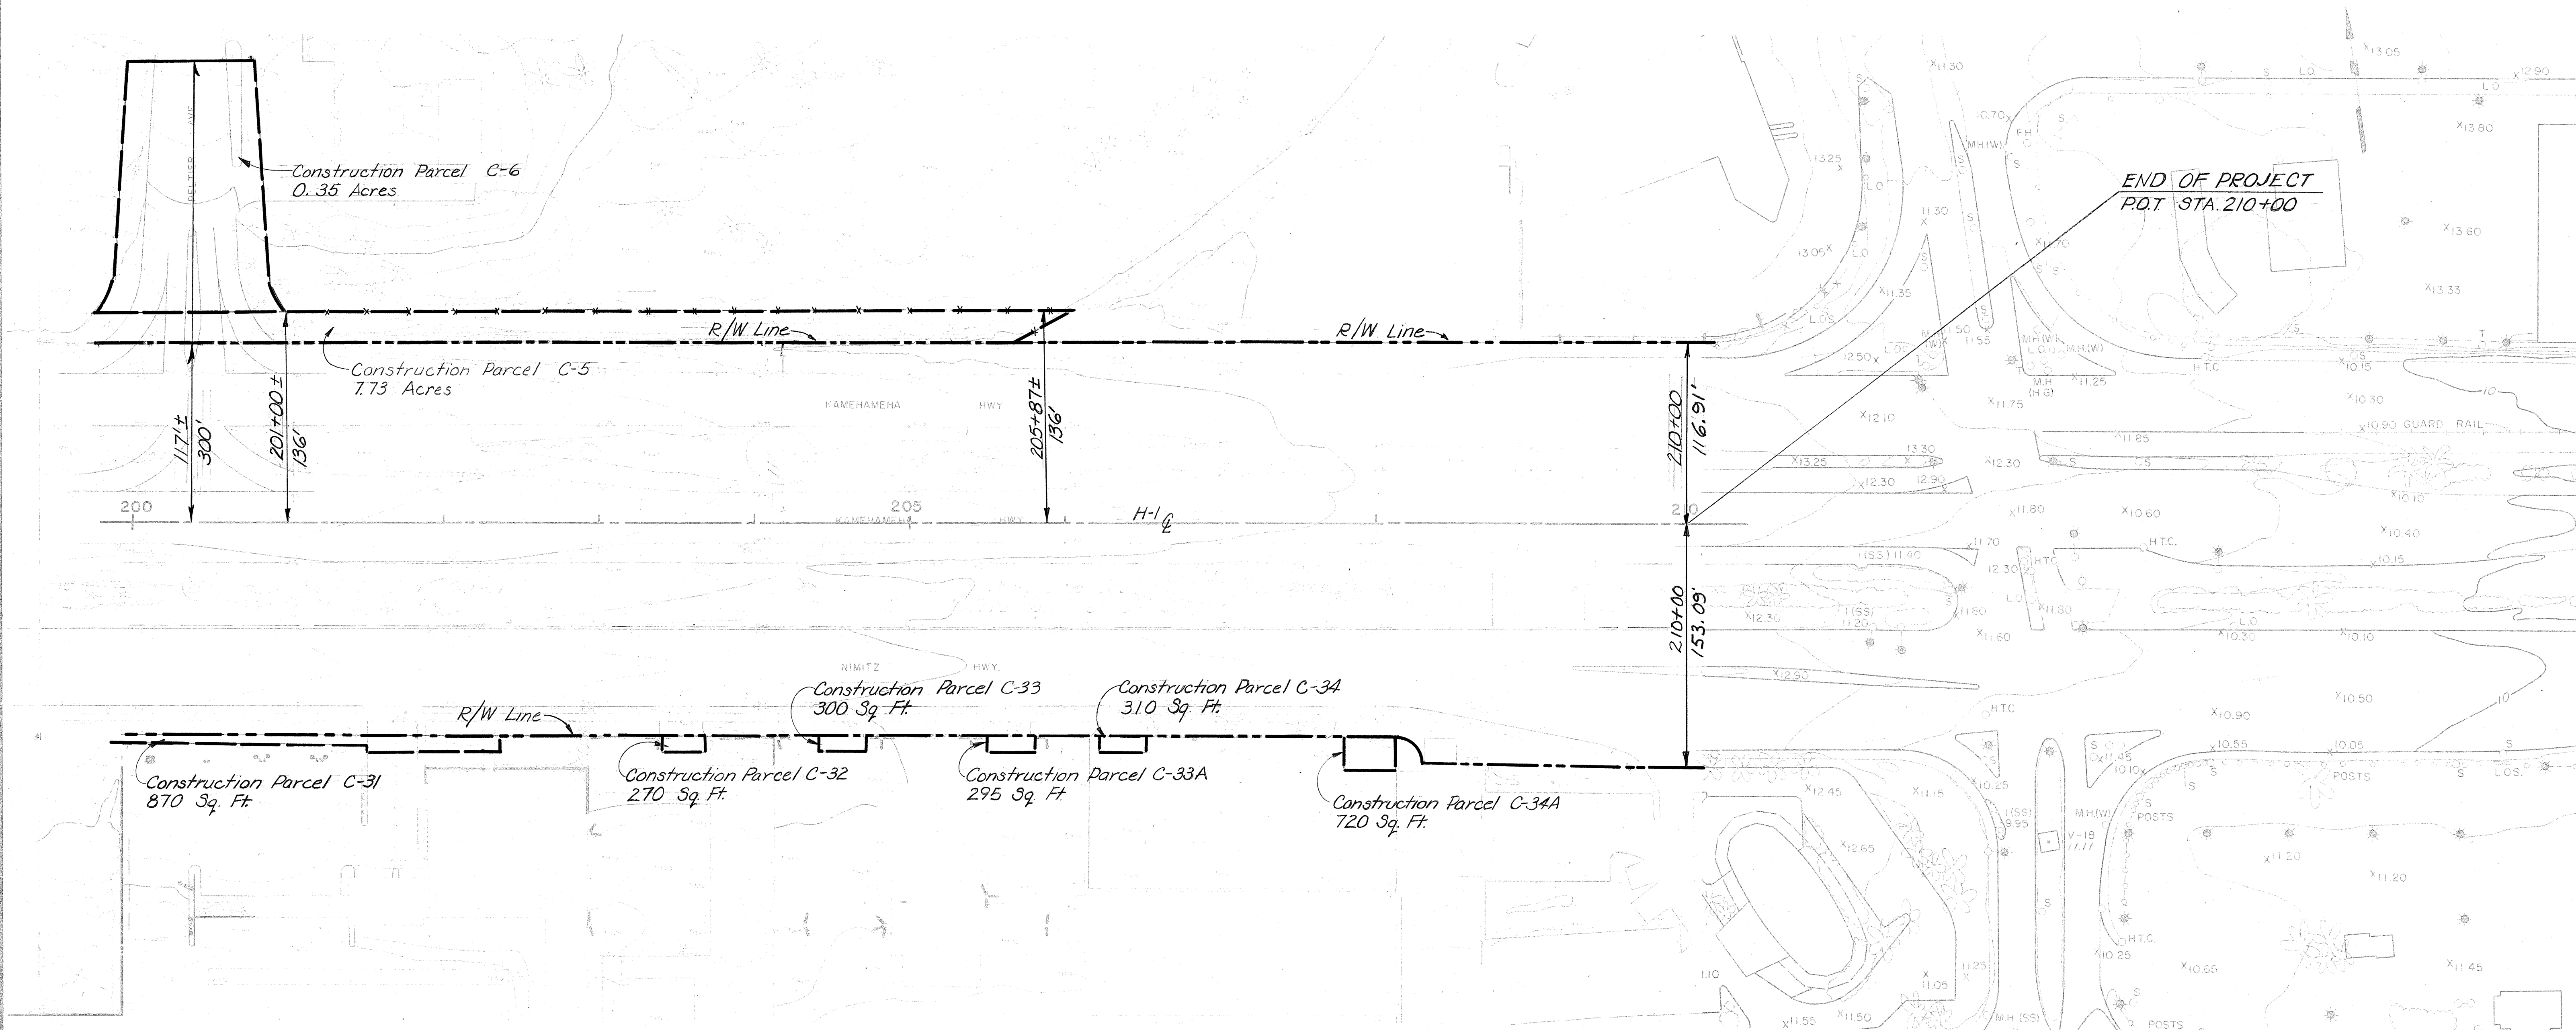

DESIGNED BY	DATE
DRAWN BY	
CHECKED BY	
NOTED BY	
QUANTITIES BY	
CHECKED BY	

- LEGEND
- H-1 R/W Line
 - Construction Easement Line
 - Permanent Easement Line
 - Property Line
 - Street R/W Line

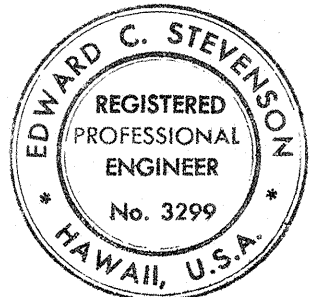

THIS WORK WAS PREPARED BY
ME OR UNDER MY SUPERVISION.
Edward C. Stevenson
Signature

STATE OF HAWAII
DEPARTMENT OF TRANSPORTATION
HIGHWAYS DIVISION

RIGHT OF WAY MAP
200+00 to 210+00

AIRPORT INTERCHANGE
F.A.I. PROJ. NO I-H1-1(118)K16

SCALE: 1" = 50'

DATE: JUNE 15, 1974

SHEET No. 7 OF 7 SHEETS