



FED. ROAD DIST. NO.	STATE	FED. AID PROJ. NO.	FISCAL YEAR	SHEET NO.	TOTAL SHEETS
HAWAII	HAW.	HI-11(118)16	1975	51	203

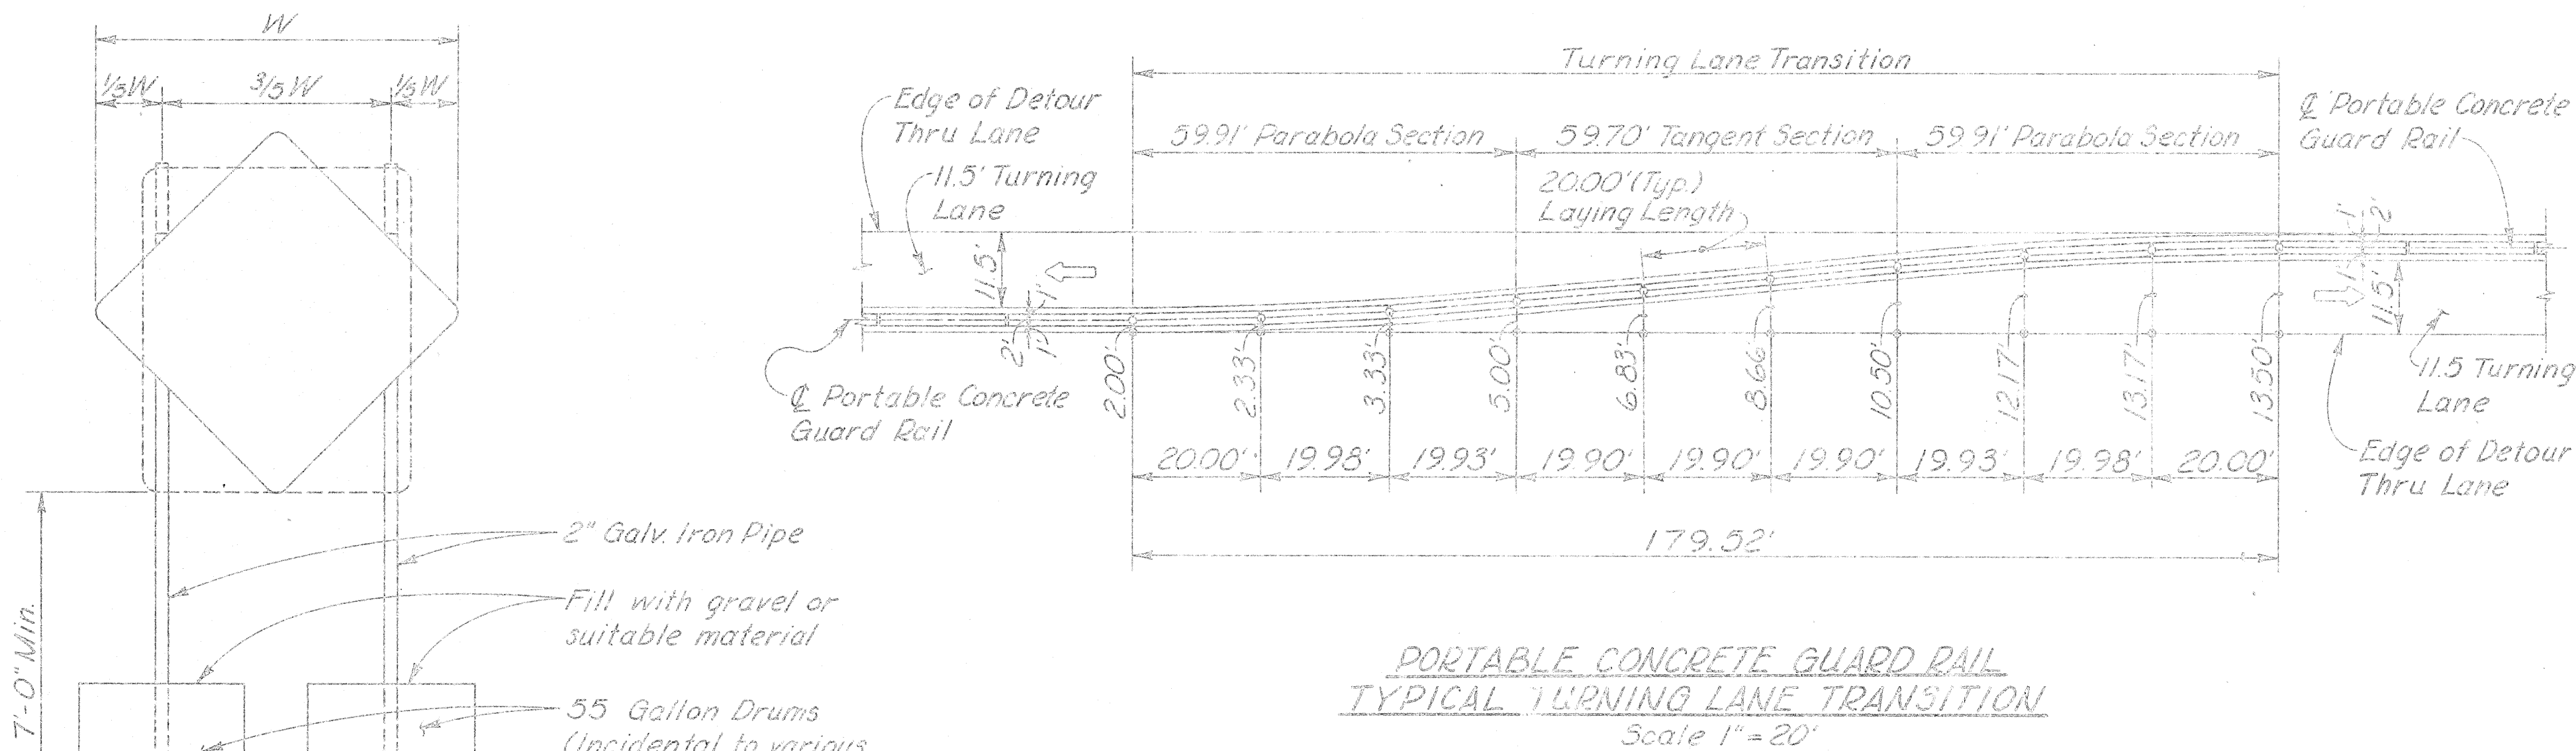


DETOUR SIGNING SUMMARY									
TYPE	DESCRIPTION	QUANTITIES BY PHASES							
		PHASE I	PHASE II	PHASE III	PHASE IV	PHASE V	PHASE VI	PHASE VII	TOTAL
		W/P	WO/P	W/P	WO/P	W/P	WO/P	W/P	WO/P
R1-1	Stop			2		2		3	
R1-2	Yield			1		1		1	
R2-1 (2S)	Speed Limit				4	2	12	7	12
R3-1	No Right Turn		1		2	1	3	2	3
R3-2	No Left Turn				4		6		6
R3-3	No Turns				2	3	3	3	3
R4-7	Keep Right	1			1		6	4	6
R5-1	Do Not Enter			1	2	2		1	2
R6-1 (L)	One Way	1		1			2		2
R6-1 (R)	One Way				1	2		5	
R7-107	Bus Stop (L) or (R)			4		5	1	15	1
R17-1	Turn on Left Arrow		2		1	1	2	6	2
W1-1	Curve (L) or (R)		2		2		2		2
W1-4(R)A	Curve		1						1
W1-4(L)A	Curve		1						1
W13-1(25)A	Speed Limit		2		2				2
CM4-10	Detour (L) or (R)		1	3		3		3	1
CW20-1a	Road Construction		1	3		3		3	1
CW20-2d	Detour Ahead		1						1
Total W/P									62
Total WO/P									35
M1-6	Route Marker Type A				2		5		5
M1-6	Route Marker Type B					2		5	
Total A									5
Total B									5
D-2	Elliott St. (23)				1		1		1
D-3	Kam Hwy. (30)				1		1		1
D-4	Catlin Dr. (23)				1		1		1
D-7	Airport Paiea (32)		1						1
D-8	Paiea (21)						1		1
D-9	Salt Lake (27)						1		1
D-10	Ohohia (23)							1	1
D-11	Peltier (25)						1		1
D-12	Kam Nimitz (45)				4				4
D-13	Puuloa (23)						2		2
D-14	Kam (30)				1	1			1
	"K" Avenue (18)		1		1		1		1
Temporary Detour Sign Panels in Sq. Ft -									508

BARREL SUPPORT
FOR TEMPORARY SIGNS
No Scale

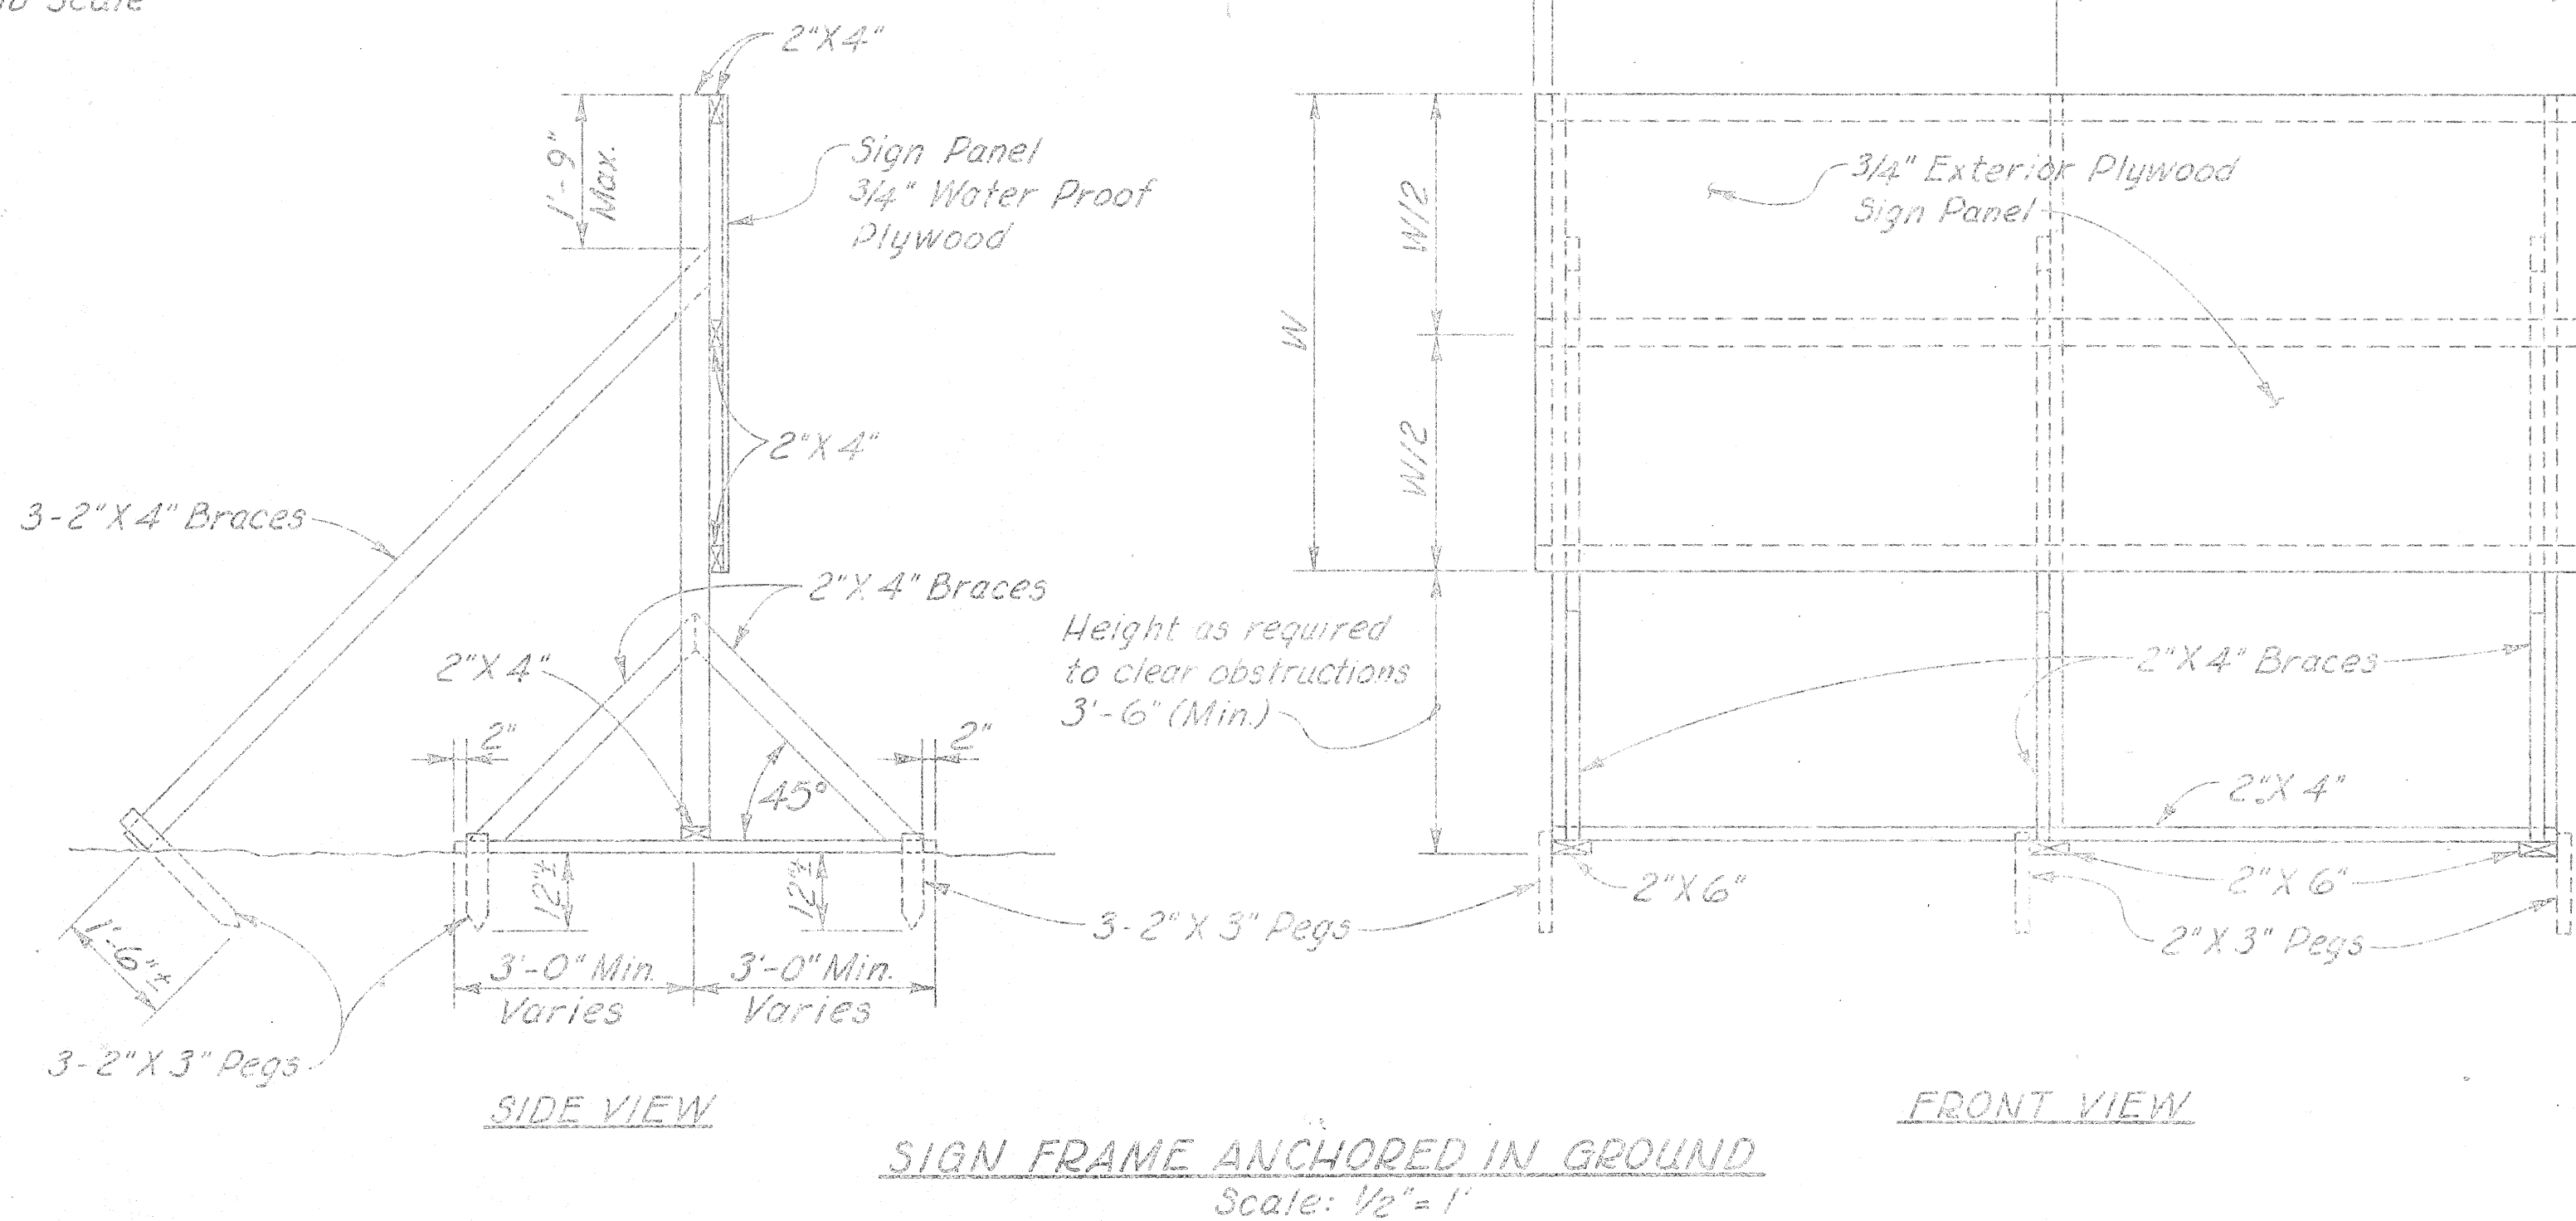

- NOTES:
1. Temporary Detour Signs to be made of 3/4" Water Proof Plywood. Sign Legend shall be Reflectorized White on Green Background.
 2. The Contractor shall Construct, Install and Maintain the Signs at the locations shown on plans and as ordered by the Engineer.
 3. Letters shall be Series "E" of the sizes shown on the plan and shall conform with the "Standard Alphabet for Highway Signs," Bureau of Public Roads, 1966.

NOTE: NO SIGN INSTALLATIONS
REQUIRED IN PHASE II.

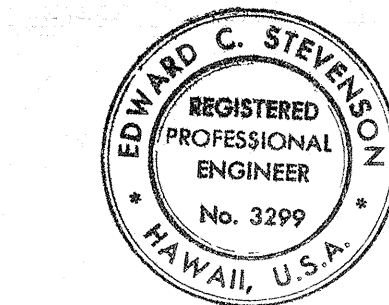

THIS WORK WAS PREPARED BY
ME OR UNDER MY SUPERVISION.
Edward C. Stevenson
Signature


STATE OF HAWAII
DEPARTMENT OF TRANSPORTATION
HIGHWAYS DIVISION

TRAFFIC DETOUR DETAILS & SIGN SUMMARY


AIRPORT INTERCHANGE
F.A.I. PROJ. NO I-HI-1(118)16

SCALE: AS SHOWN DATE: JUNE 15, 1974
SHEET No. 10 OF 12 SHEETS


FED. ROAD DIST. NO.	STATE	FED. AID PROJ. NO.	FISCAL YEAR	SHEET NO.	TOTAL SHEETS
HAWAII	HAW.	F-HI-1(118)16	1975	52	209

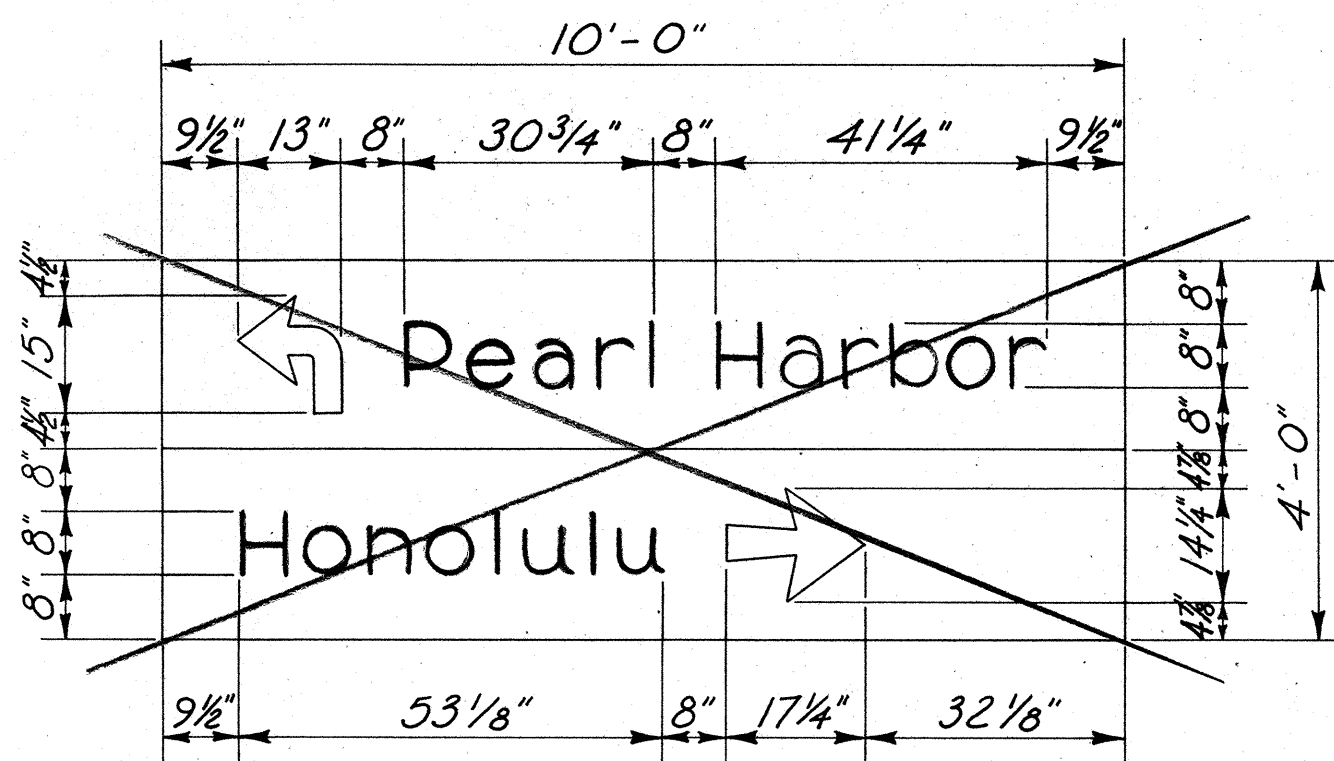


SIGN D-1 N.I.C.

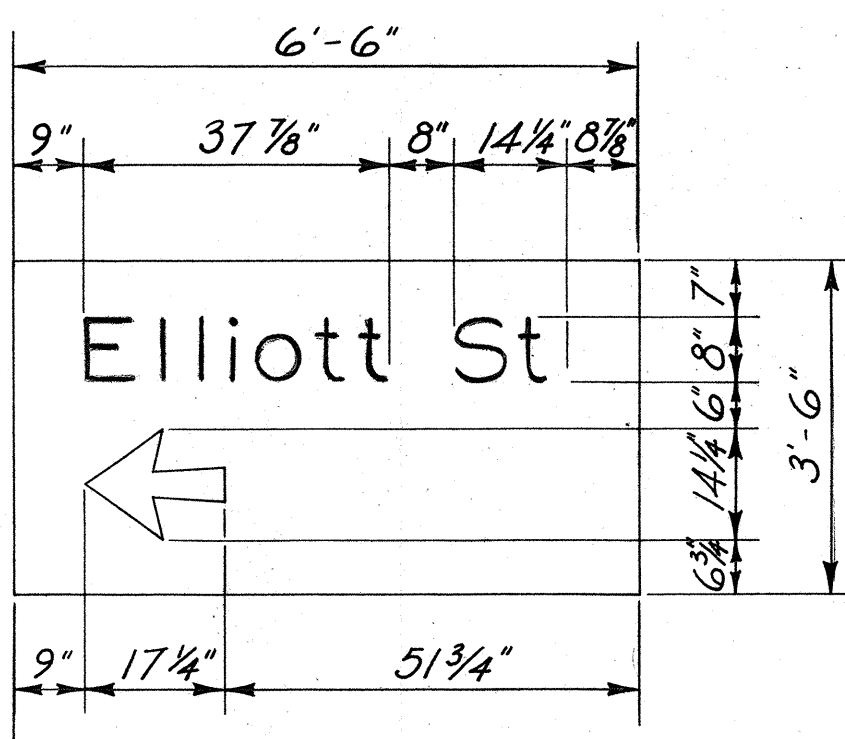


SIGN D-2

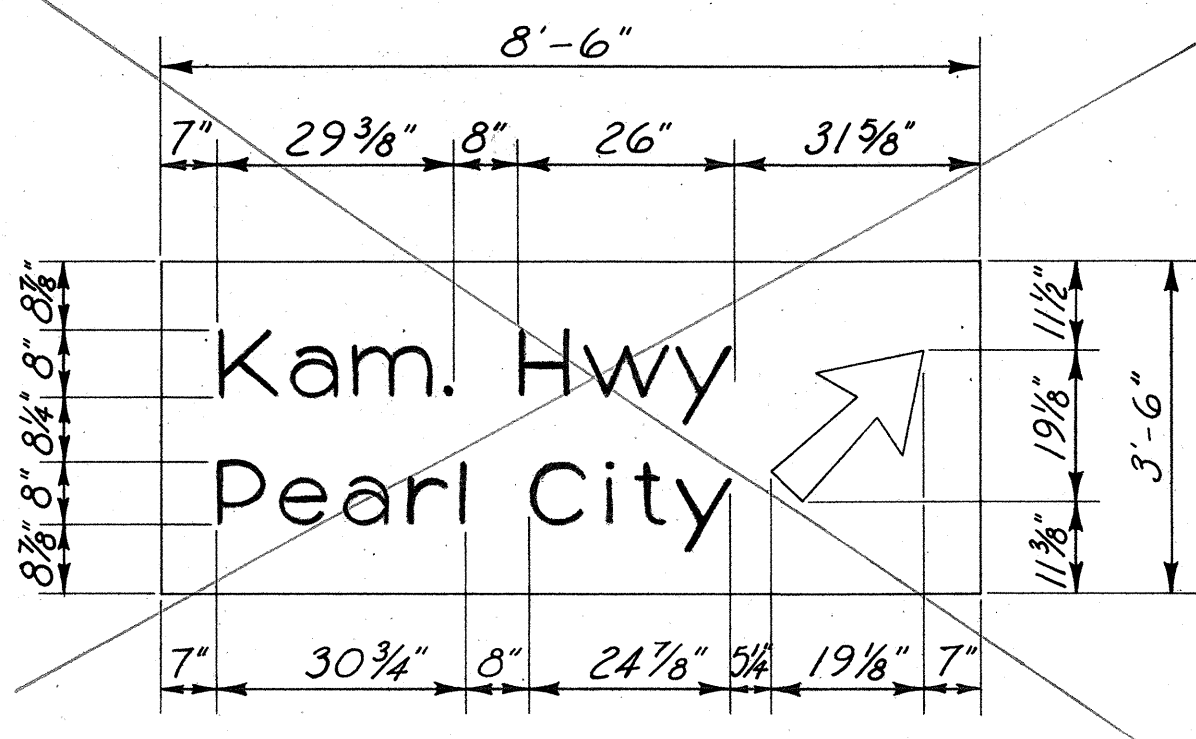


SIGN D-3

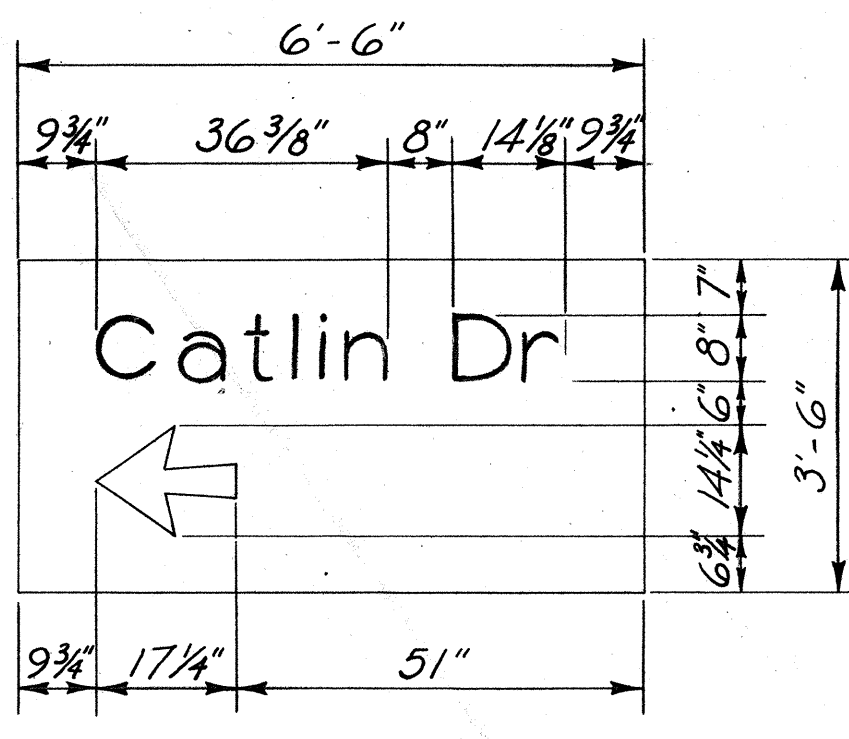


SIGN D-4

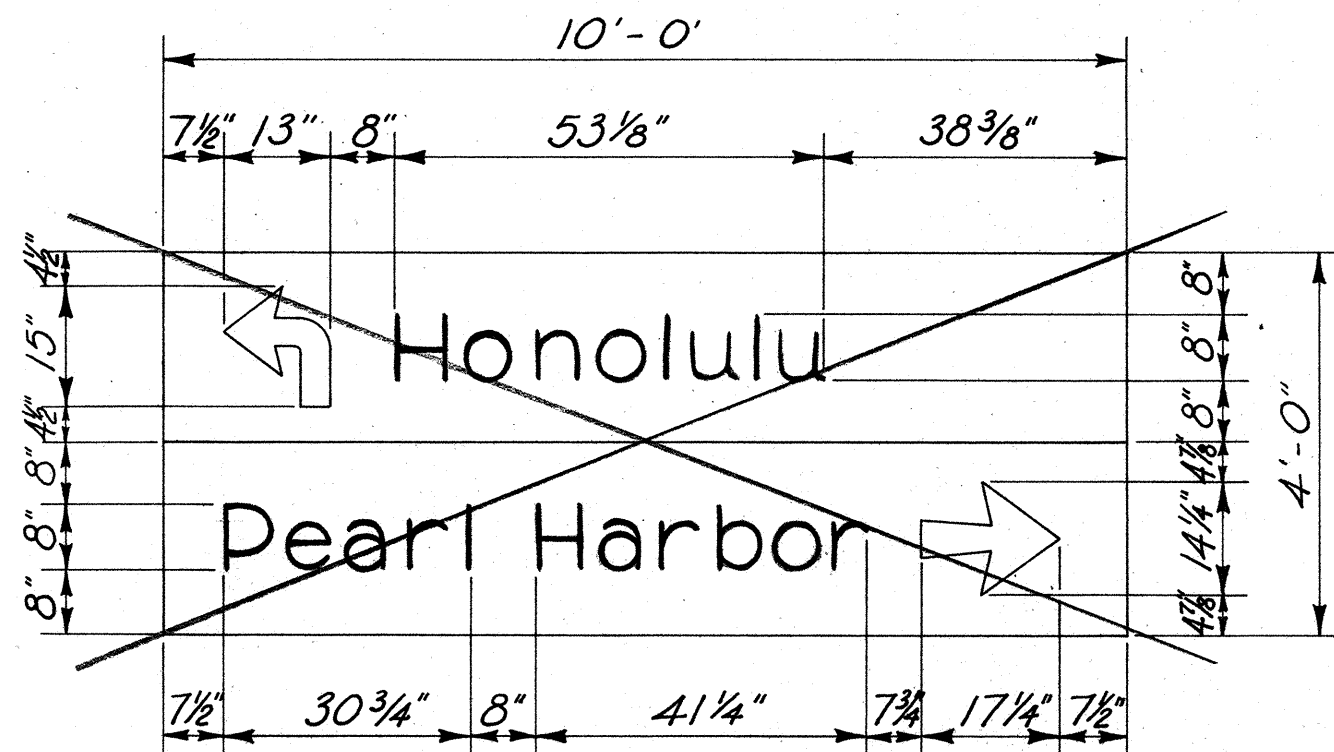


SIGN D-5 N.I.C.

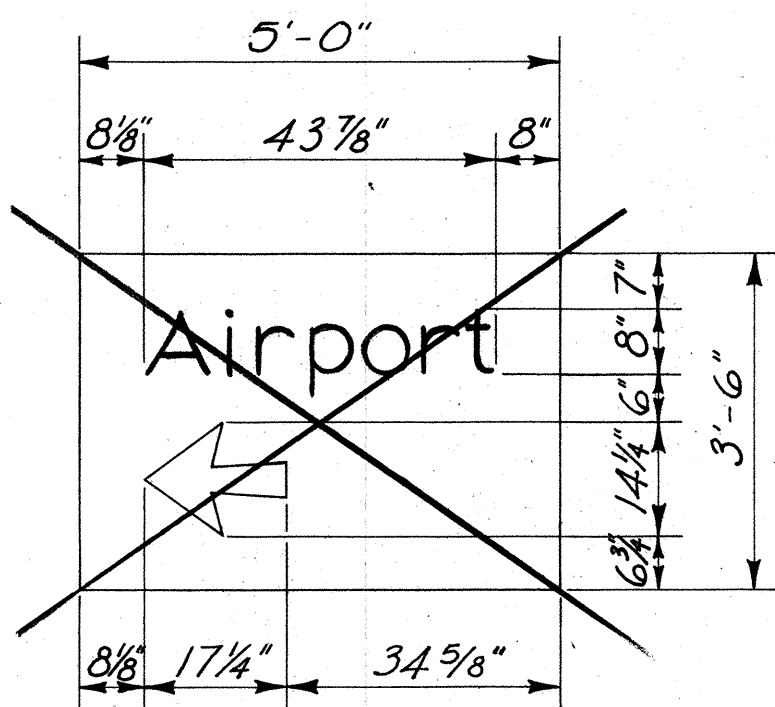


SIGN D-6 N.I.C.

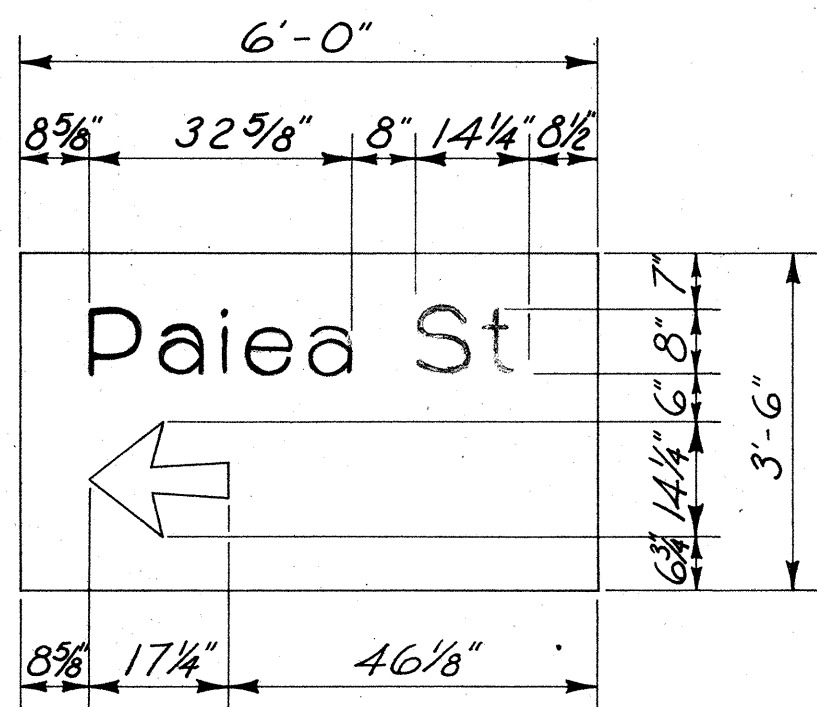


SIGN D-8

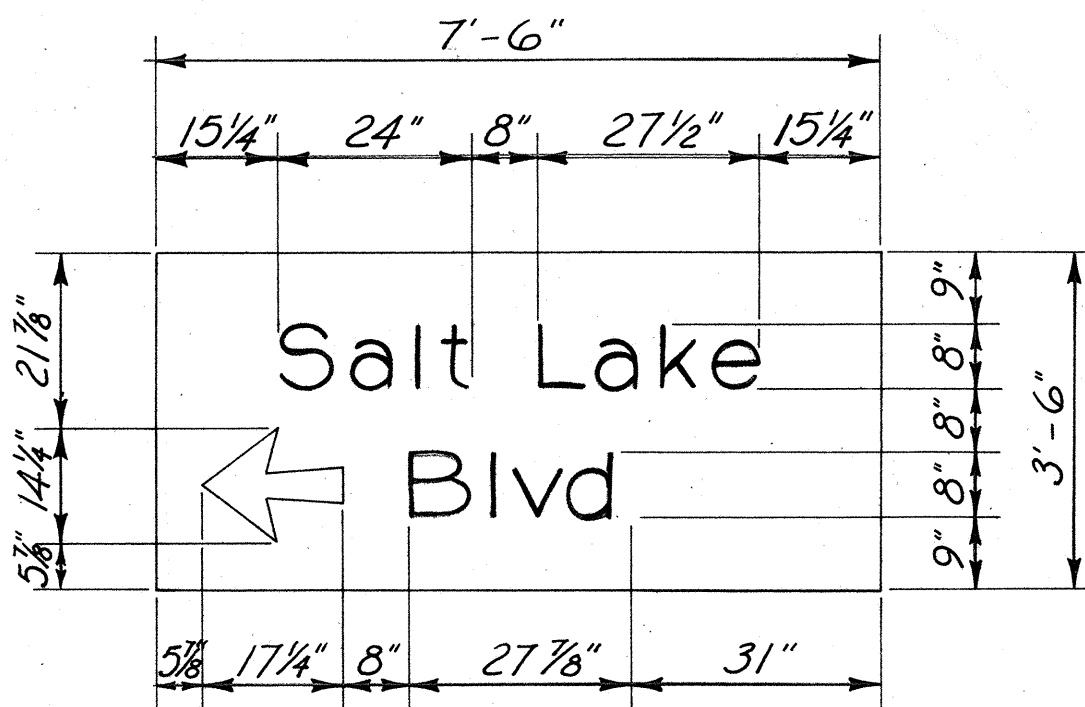


SIGN D-9

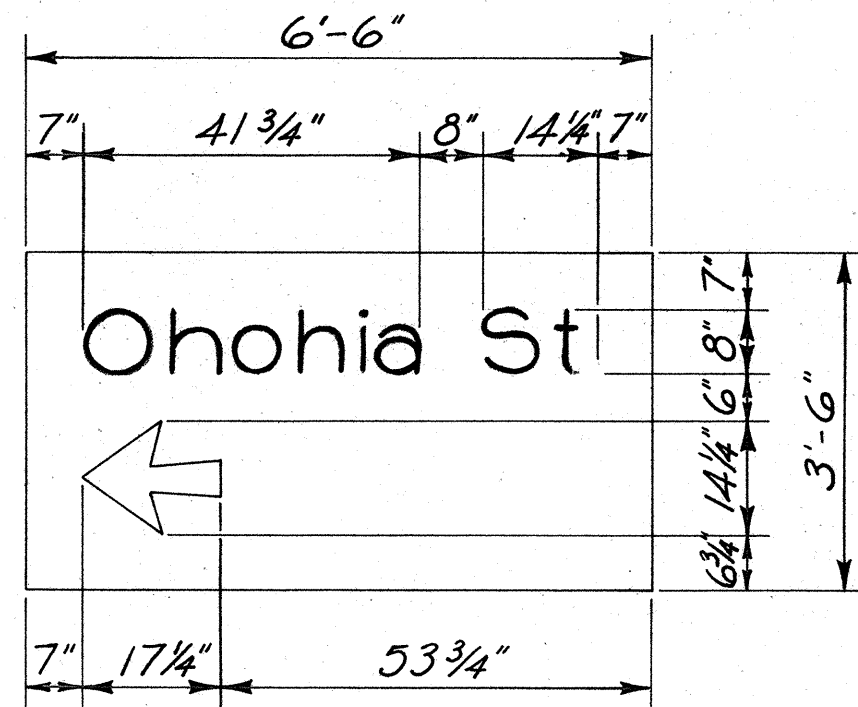


SIGN D-10

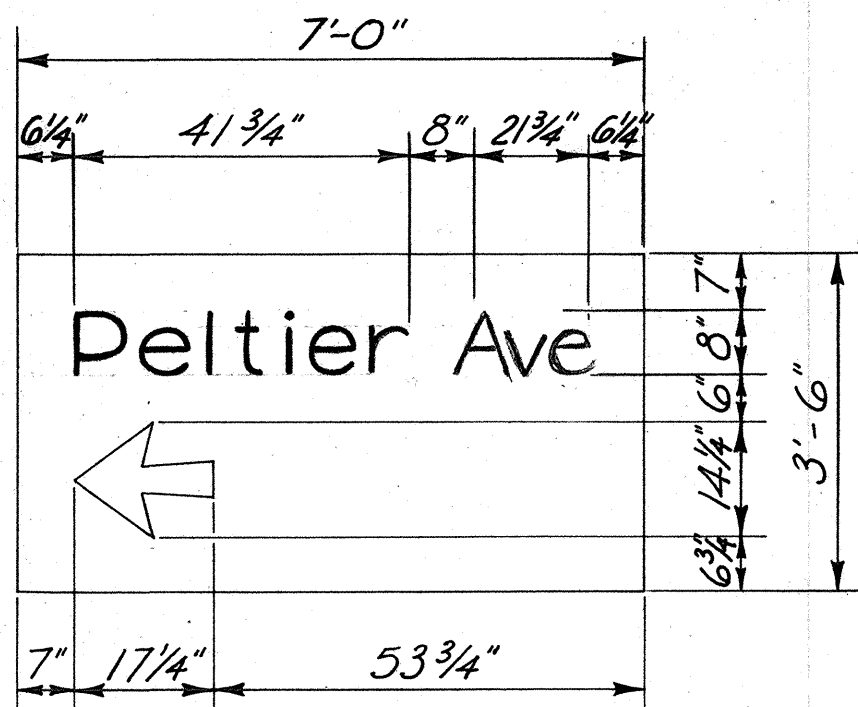


SIGN D-11

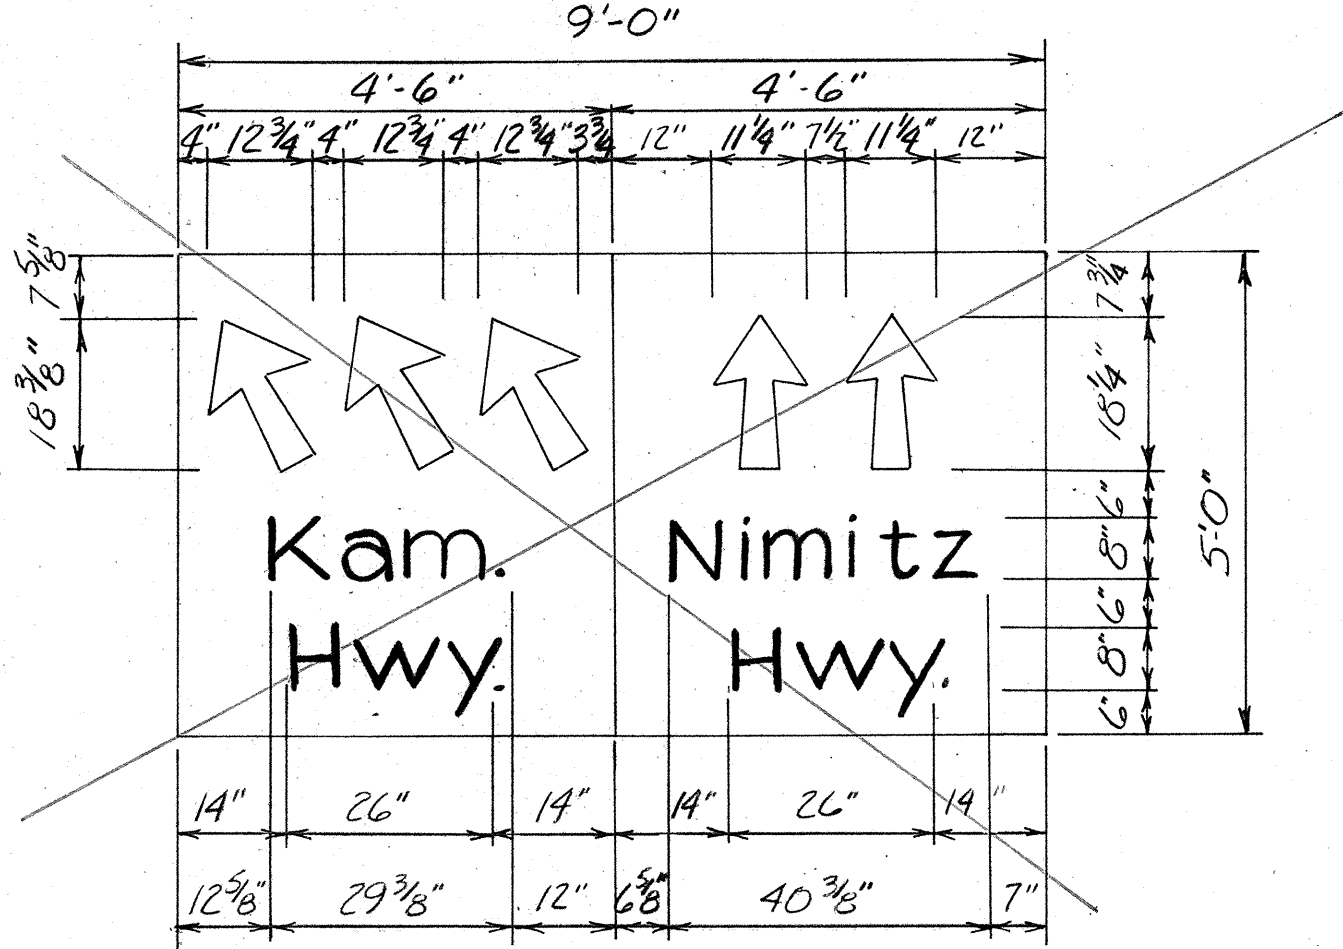


SIGN D-12

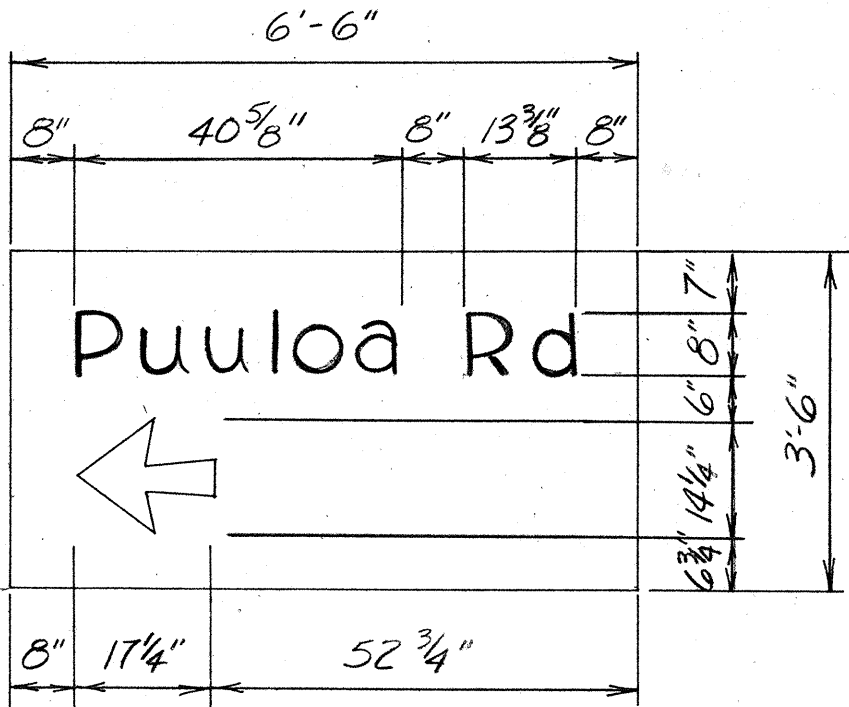


SIGN D-13

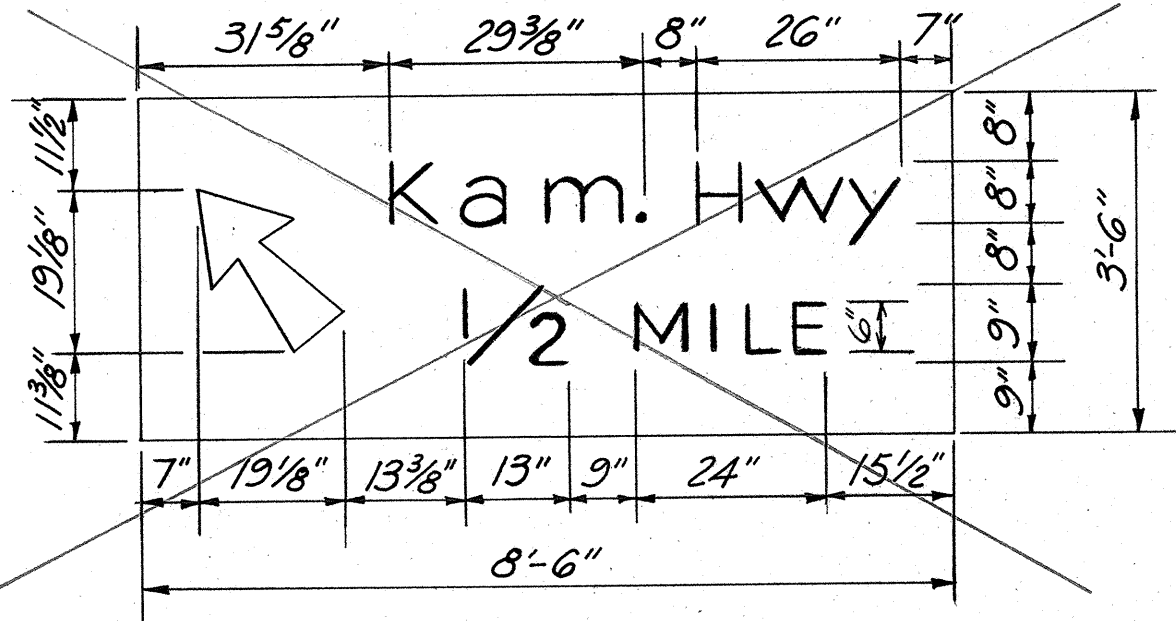

SIGN D-14

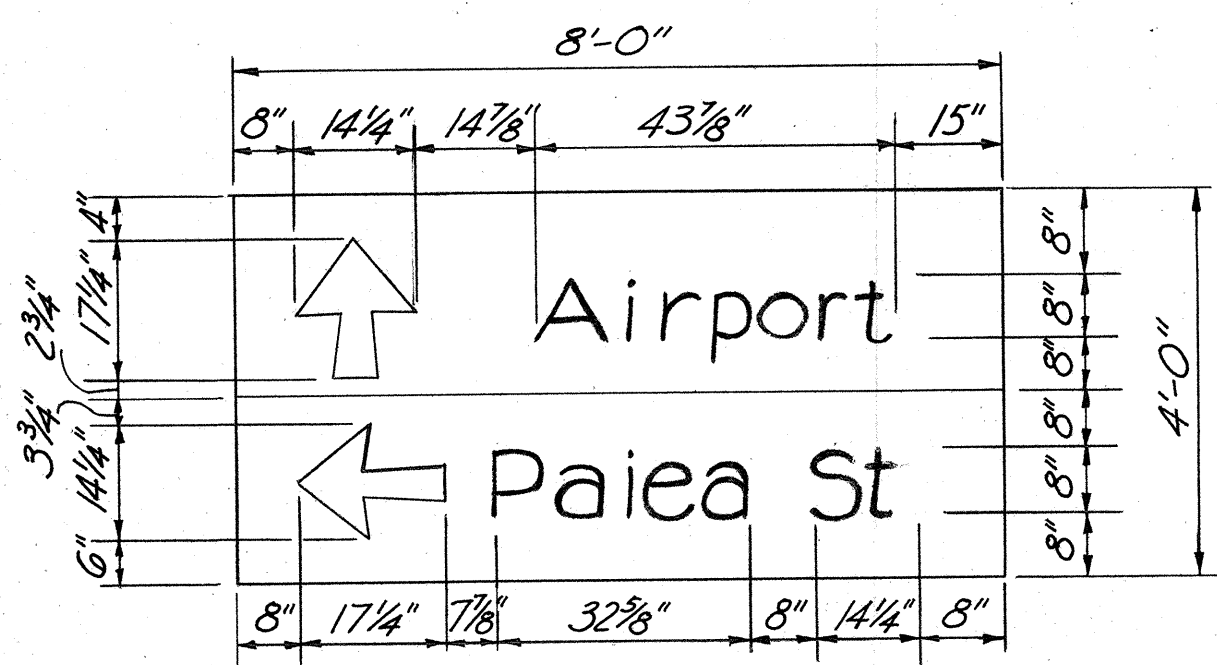


SIGN D-7

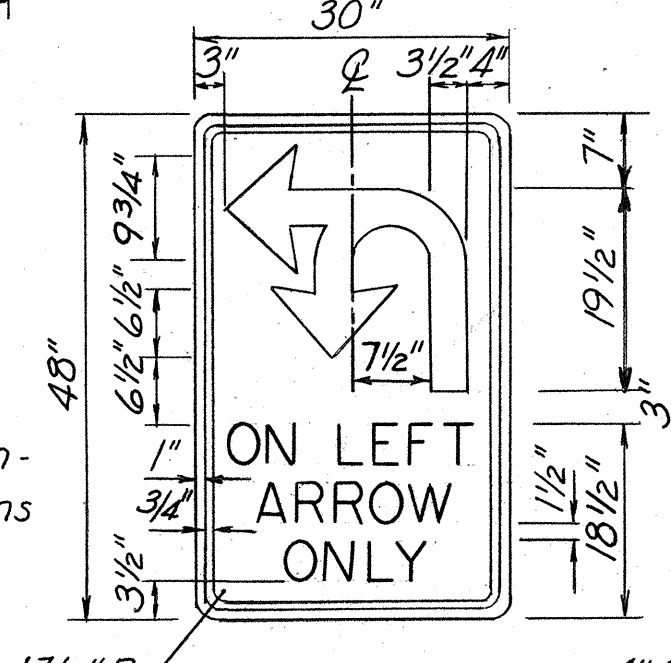

SIGN R17-1

Note: Sign shall conform to specifications for regulatory and warning signs.

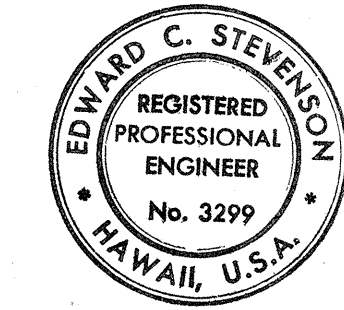

THIS WORK WAS PREPARED BY ME OR UNDER MY SUPERVISION.
Signature

STATE OF HAWAII
DEPARTMENT OF TRANSPORTATION
HIGHWAYS DIVISION

TEMPORARY SIGN PANELS

AIRPORT INTERCHANGE
F.A.I. PROJ. NO. F-HI-1 (118) 16
SCALE: 1/2"=1' DATE: JUNE 15, 1974
SHEET No. 11 OF 12 SHEETS

DESIGNED BY	DATE
CHECKED BY	
NO.	