


FED. ROAD DIST. NO.	STATE	FED. AID PROJ. NO.	FISCAL YEAR	SHEET NO.	TOTAL SHEETS
HAWAII	HAW.	1-H-1 (71): 14	1974	21	61

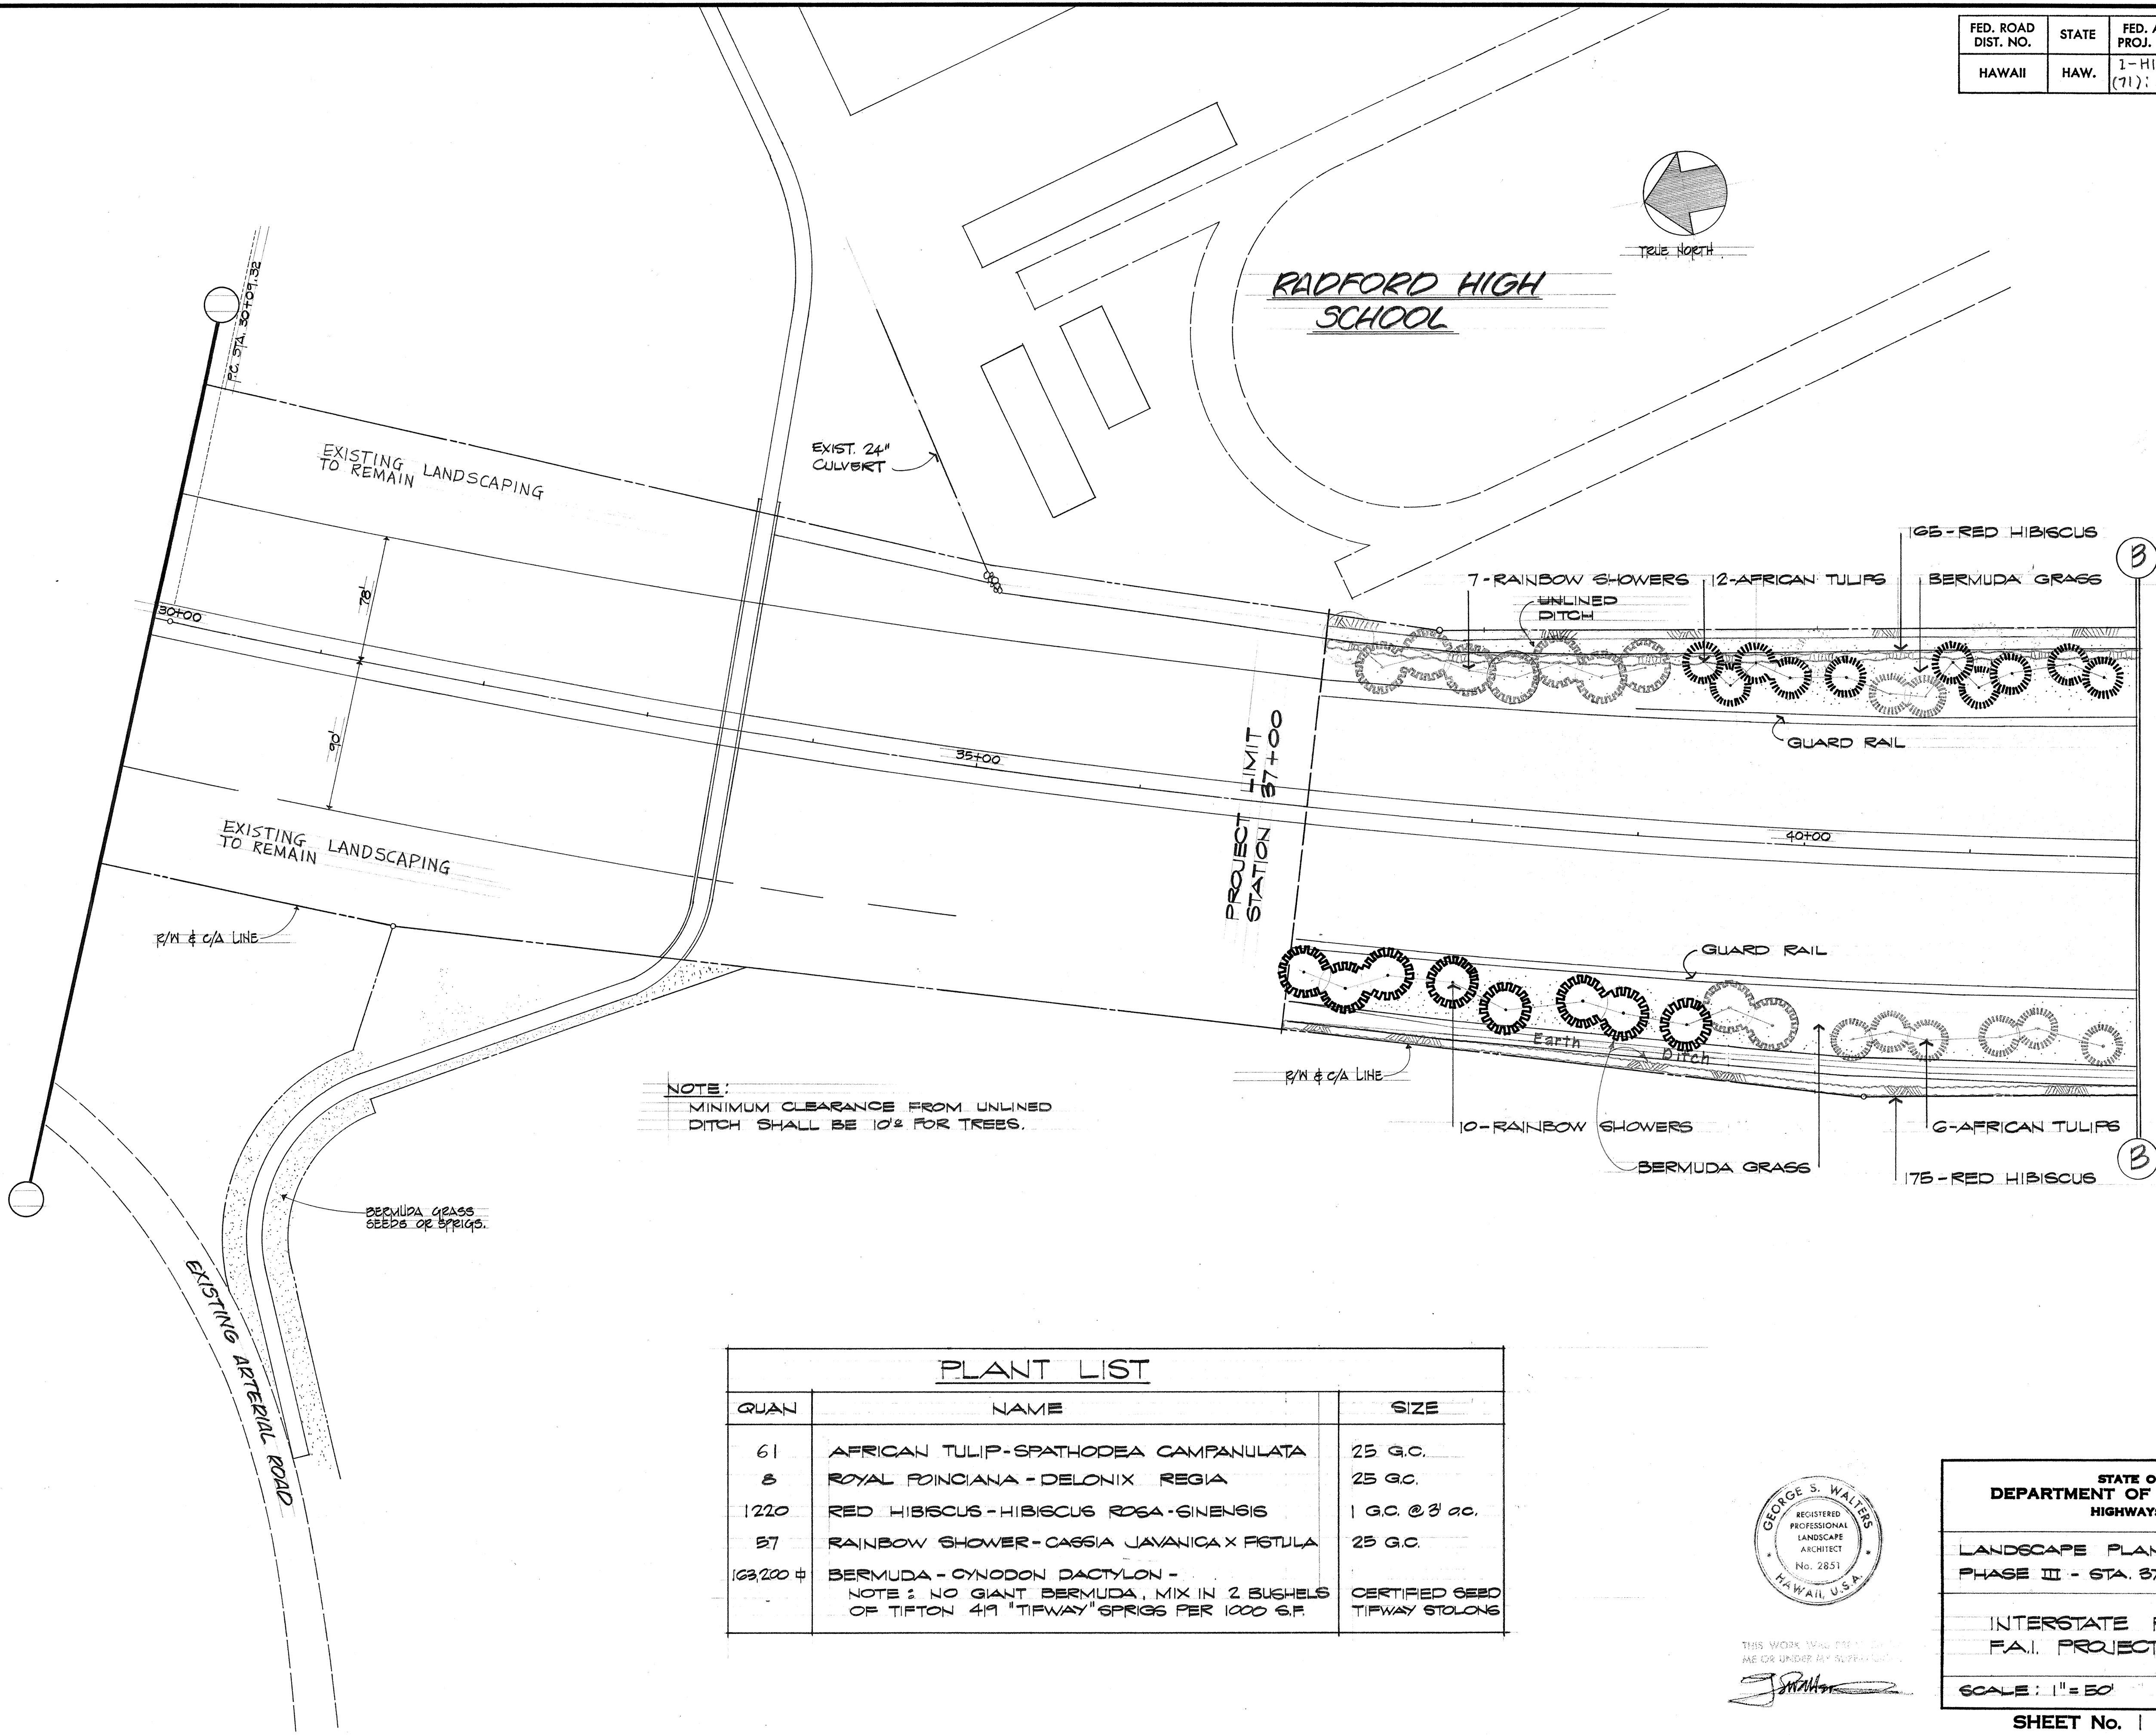

PLANT LIST		
QUAN	NAME	SIZE
61	AFRICAN TULIP - SPATHODEA CAMPANULATA	25 G.C.
8	ROYAL POINCIANA - DELONIX REGIA	25 G.C.
1220	RED HIBISCUS - HIBISCUS ROSEA-SINENSIS	1 G.C. @ 3 ac.
37	RAINBOW SHOWER - CASSIA JAVANICA X PETULA	25 G.C.
163,200 ±	BERMUDA - CYNODON DACTYLON - NOTE: NO GIANT BERMUDA, MIX IN 2 BUSHELS OF TIFTON 419 "TIFWAY" SPRIGS PER 1000 G.F.	CERTIFIED GERM TIFWAY STOLON






THIS WORK WAS PREPARED BY ME OR UNDER MY SUPERVISION

George S. Walters


STATE OF HAWAII DEPARTMENT OF TRANSPORTATION HIGHWAYS DIVISION	
LANDSCAPE PLANTING PLAN PHASE III - STA. 37+00 - STA. 42+00	
INTERSTATE ROUTE H-1 P.A.I. PROJECT NO. I-H-1 (71): 14	
SCALE: 1" = 50'	JULY 6, 1972
SHEET No. 1 OF 2 SHEETS	

SURVEY PLOTTED BY	DATE
DRAWN BY	
CHECKED BY	
NOTE BOOK	
NO.	


FED. ROAD DIST. NO.	STATE	FED. AID PROJ. NO.	FISCAL YEAR	SHEET NO.	TOTAL SHEETS
HAWAII	HAW.	I-HI-1 (71):14	1974	22	61

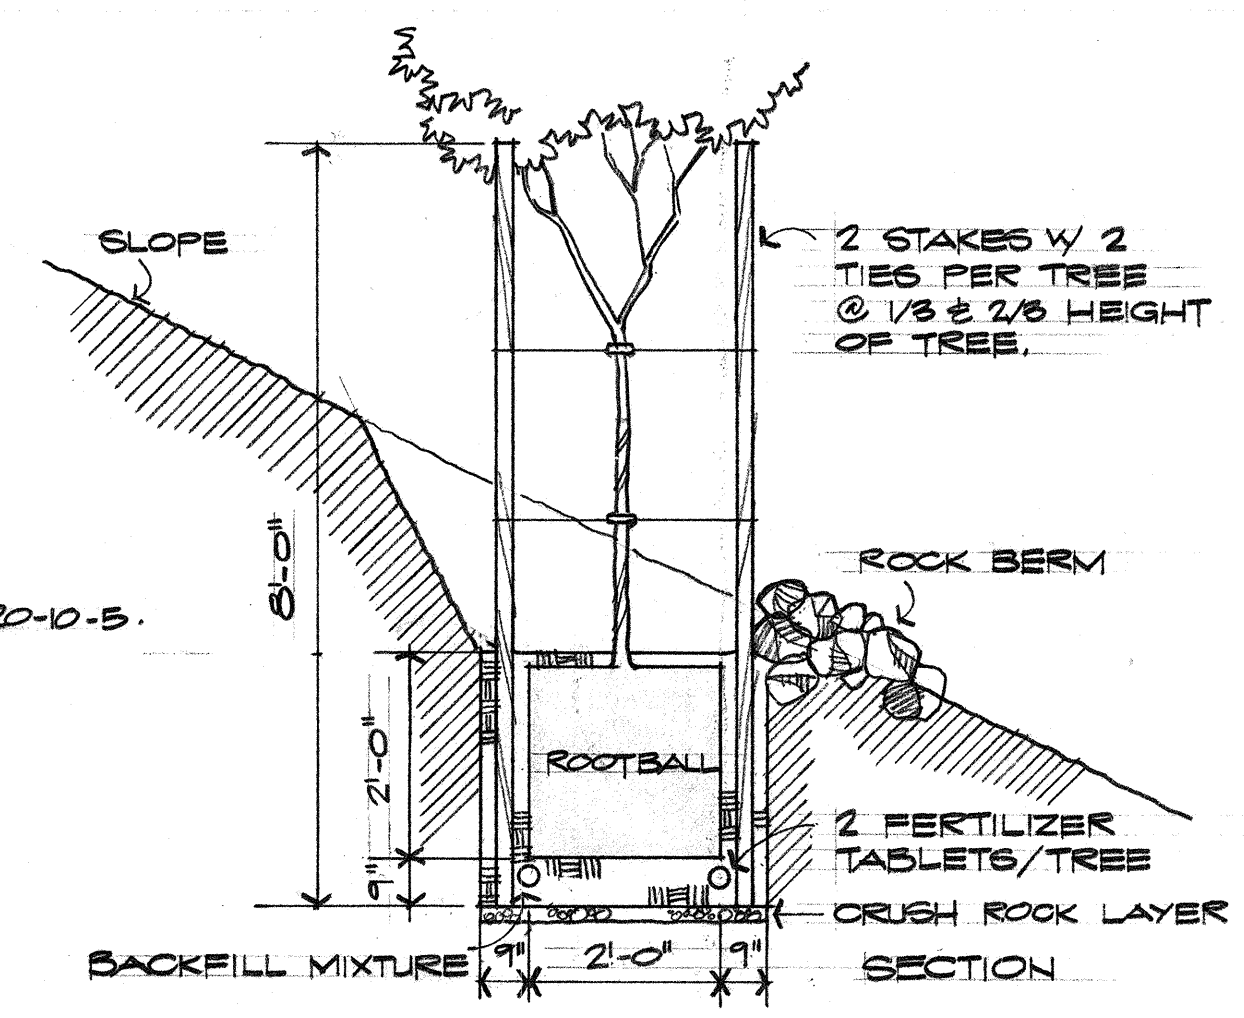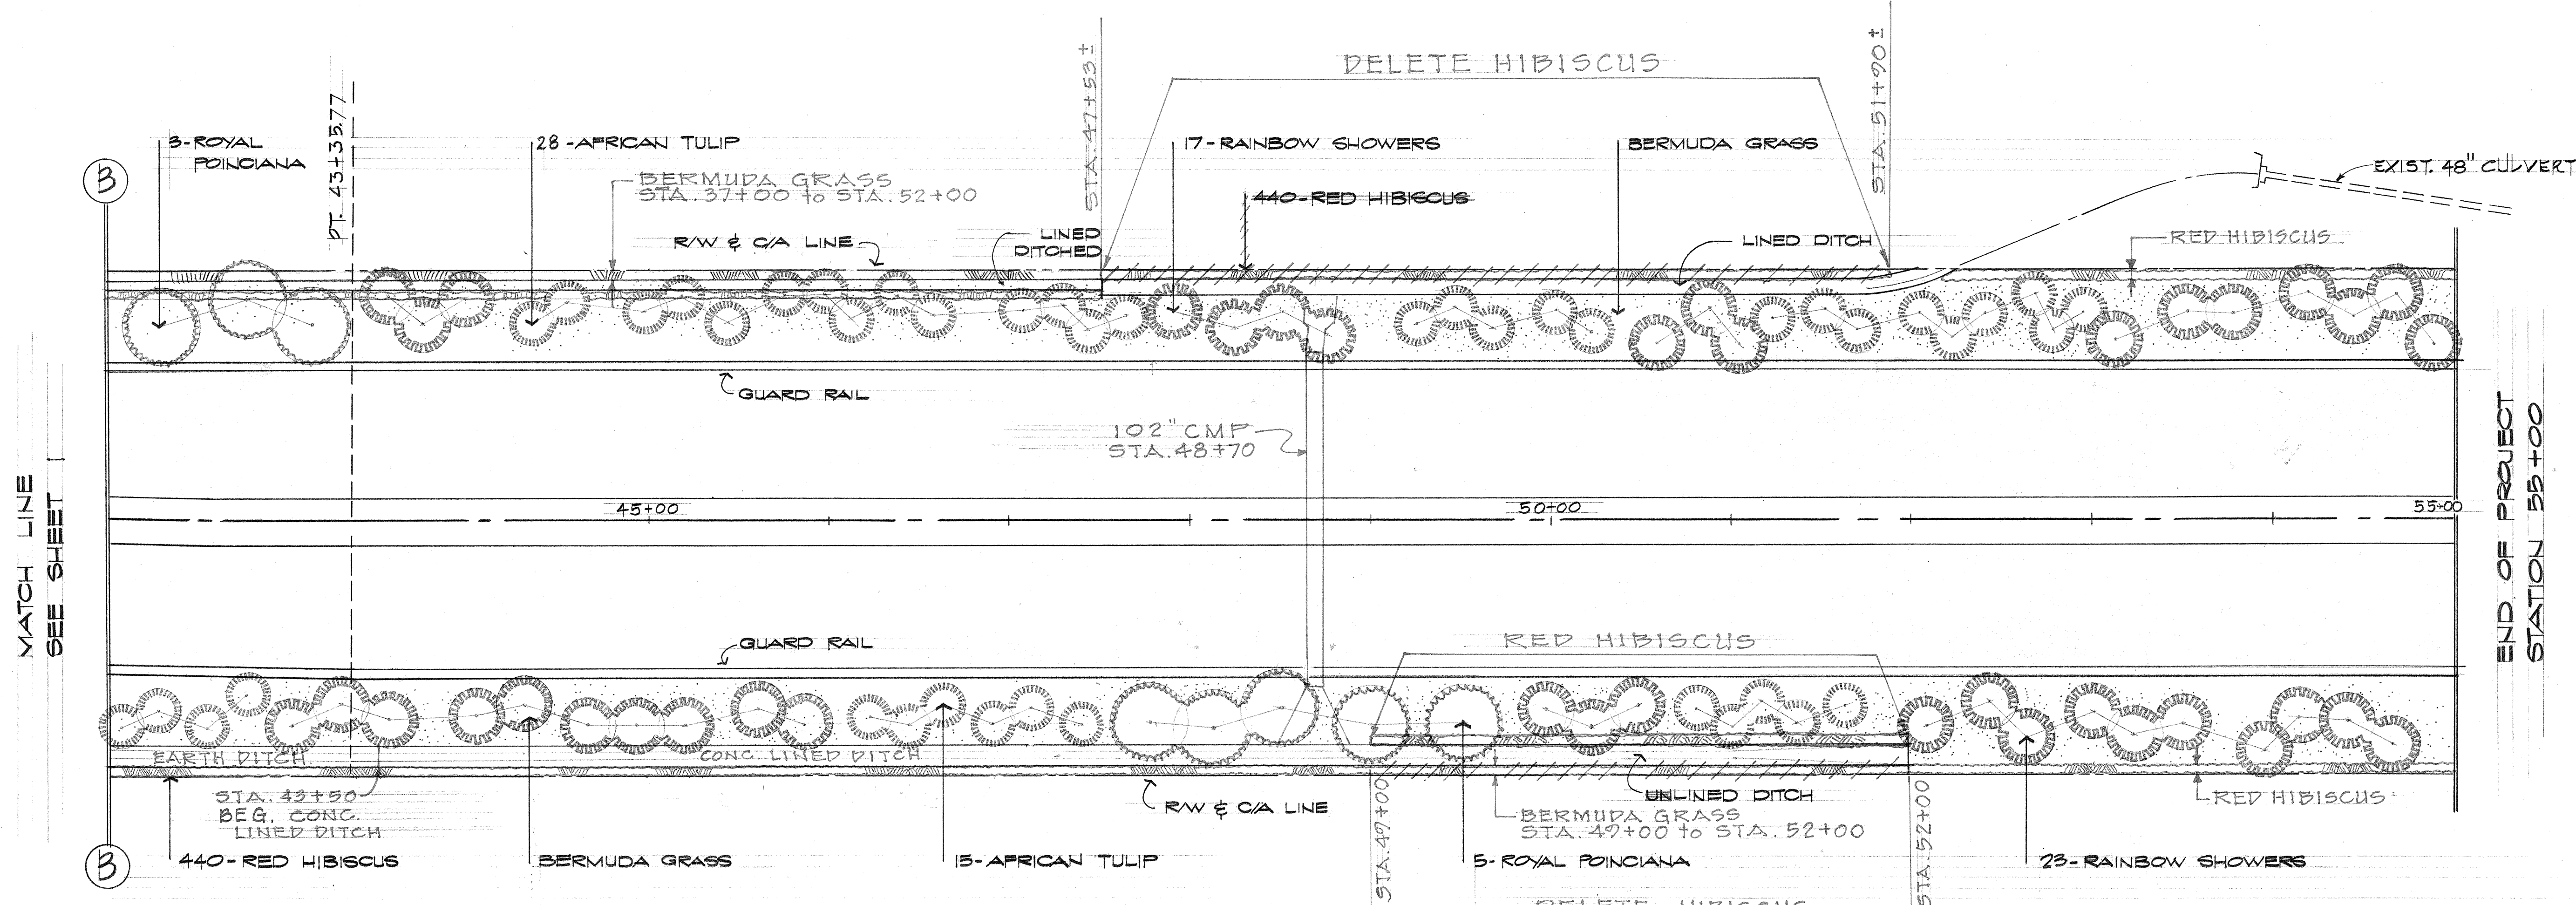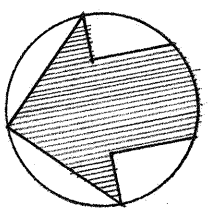

TYP. TREE PLANTING DETAIL
NO SCALE

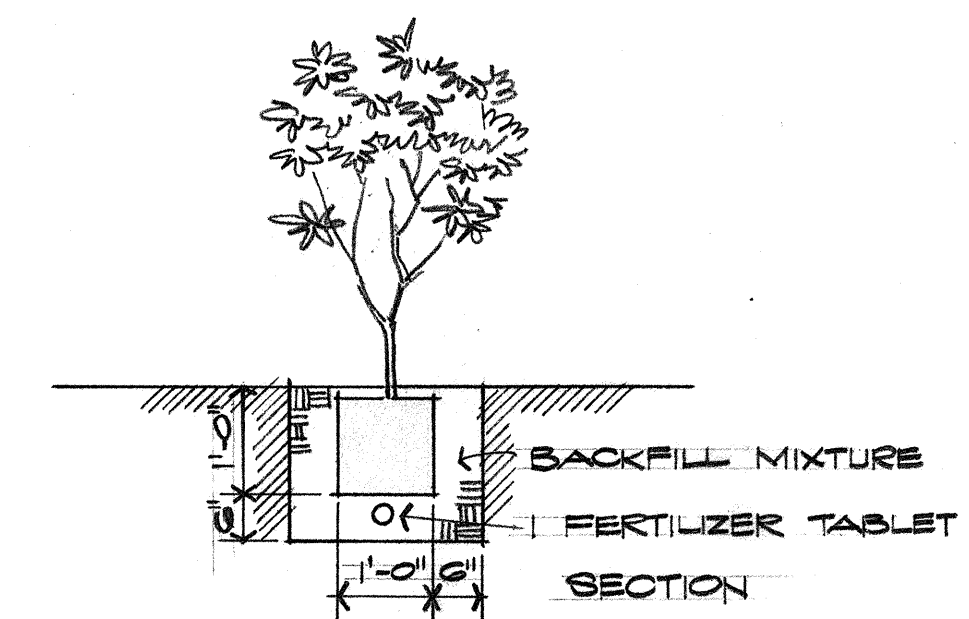


SHRUB PLANTING DETAIL
NO SCALE

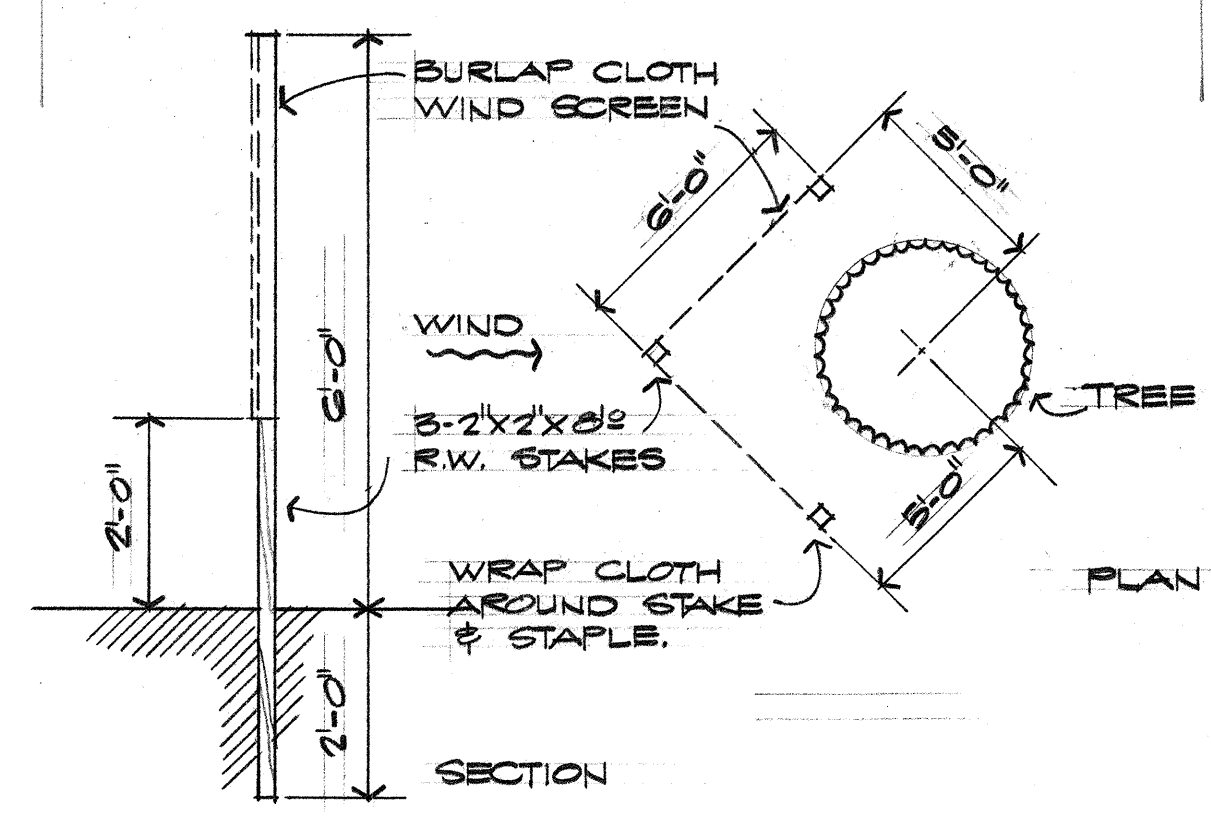

TYP. WIND SCREEN DETAIL
NO SCALE

NOTE:
MINIMUM CLEARANCE FROM LINED
DITCH SHALL BE 10' FOR TREES.

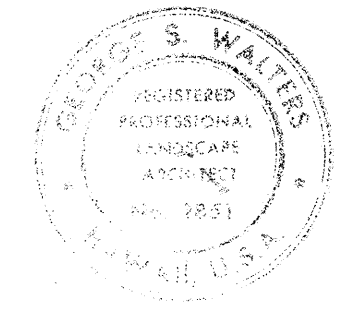

STATE OF HAWAII
DEPARTMENT OF TRANSPORTATION
HIGHWAYS DIVISION

LANDSCAPE PLANTING PLAN
PHASE III - STA. 42+00 - STA. 55+00

INTERSTATE ROUTE H-1
F.A.I. PROJECT NO. I-HI-1 (71):14

SCALE: 1"=50' JULY 6, 1972

SHEET No. 2 OF 2 SHEETS

DESIGNED BY	DATE
CHECKED BY	
NO.	
ORIGINAL PLAN	
TRACED BY	
DESIGNED BY	
CHECKED BY	
NO.	