


PLAN	SURVEYED	BY	DATE
	PLOTTED		
NOTE BOOK	ALIGNMENT CHECKED		
NO	RT. OF WAY CHECKED		

PROFILE		BY	DATE
SURVEYED _____			
PLOTTED _____			
GRADES CHECKED _____			
B. M. ³ NOTED _____			
STRUCTURE NOTATIONS CHECKED _____			
NO. _____			



1. Azimuths and coordinates are based on plane coordinates referenced to. "Salt Lake" 72589.69 N. 530,326.89 E (1969)
2. All elevations are based on Mean Sea Level datum.
3. See Cross Sections for Detour Pavement Limits

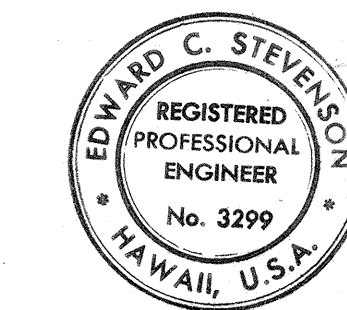

THIS WORK WAS PREPARED BY
ME OR UNDER MY SUPERVISION.
Edward C. Stevens
Signature

STATE OF HAWAII
DEPARTMENT OF TRANSPORTATION
HIGHWAYS DIVISION

MAIKA DETOUR

AIRPORT INTERCHANGE
F.A.I. PROJ. NO. I - HI - 1 (119): 16



SCALE: AS SHOWN DATE: FEB. 1, 1975

SHEET No. 1 OF 3 SHEETS

PLAN	DATE	BY
SURVEYED		
PLOTTED		
CHECKED		
NO.		

PROFILE	DATE	BY
SURVEYED		
PLOTTED		
CHECKED		
NO.		

FED. ROAD DIST. NO.	STATE	FED. AID PROJ. NO.	FISCAL YEAR	SHEET NO.	TOTAL SHEETS
HAWAII	HAW.	I-HI-1(119)16	1975	7	200

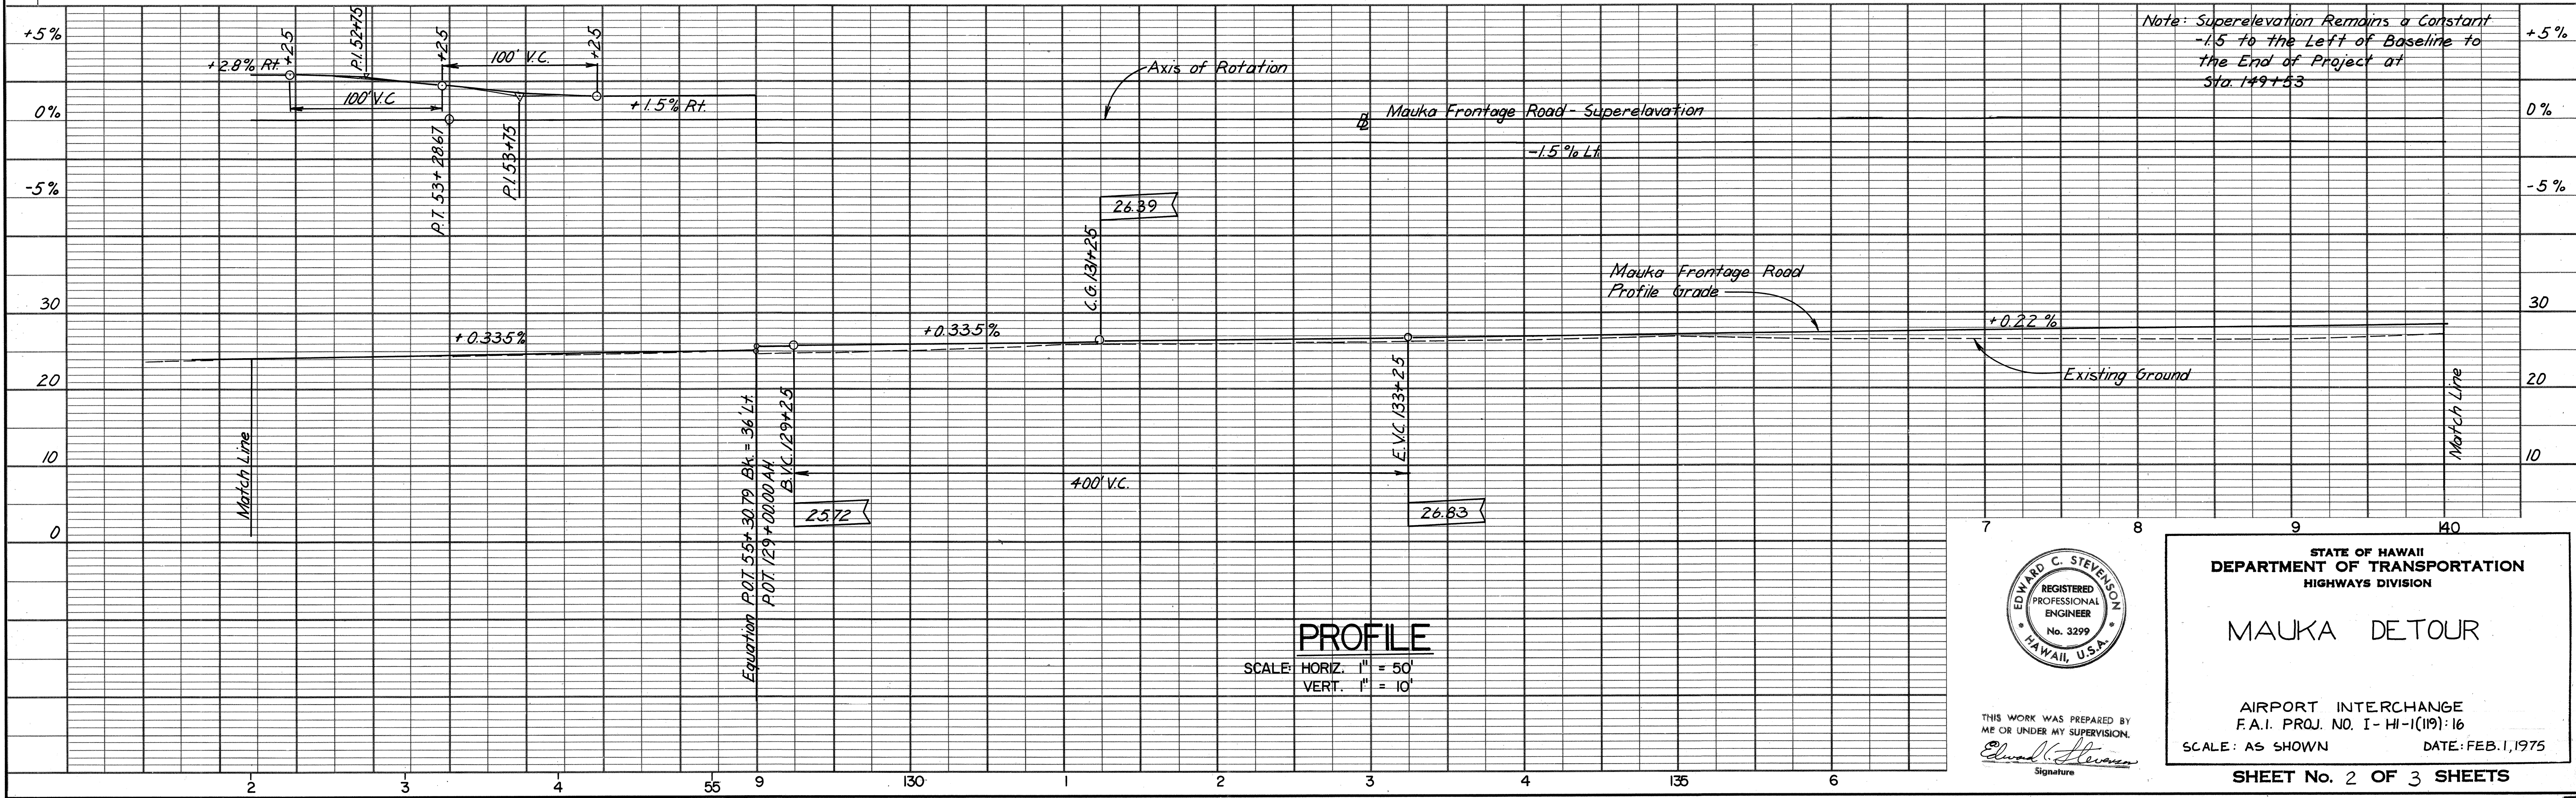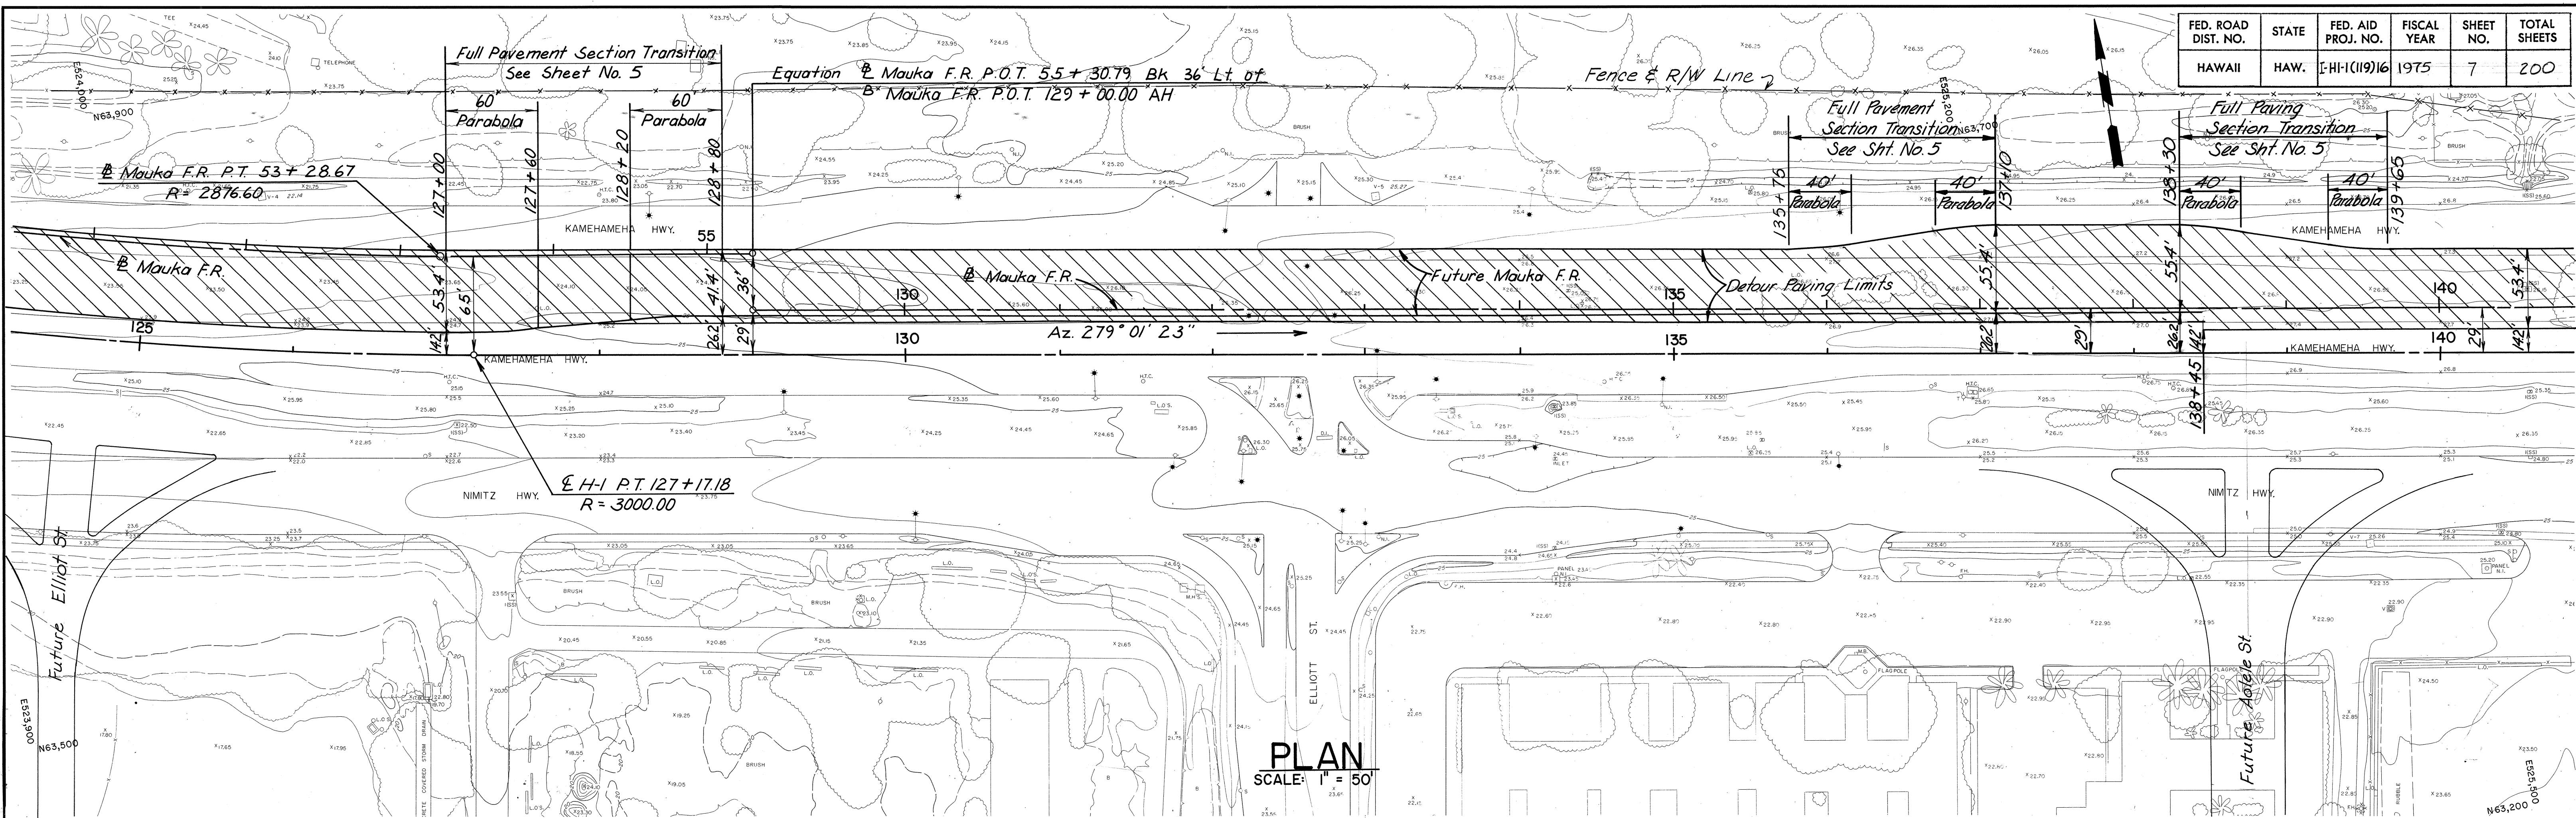

THIS WORK WAS PREPARED BY ME OR UNDER MY SUPERVISION.
 Signature: *Edward C. Stevenson*

STATE OF HAWAII
 DEPARTMENT OF TRANSPORTATION
 HIGHWAYS DIVISION

MAUKA DETOUR




AIRPORT INTERCHANGE
 F.A.I. PROJ. NO. I-HI-1(119)16
 SCALE: AS SHOWN DATE: FEB. 1, 1975

SHEET No. 2 OF 3 SHEETS

PLAN	DATE	BY	DATE	BY
SURVEYED				
NOTED				
PLANNED				
CONSTRUCTION				
NO.				

PROFILE	DATE	BY	DATE	BY
SURVEYED				
NOTED				
PLANNED				
CONSTRUCTION				
NO.				

FED. ROAD DIST. NO.	STATE	FED. AID PROJ. NO.	FISCAL YEAR	SHEET NO.	TOTAL SHEETS
HAWAII	HAW.	I-HI-1(119)16	1975	8	200

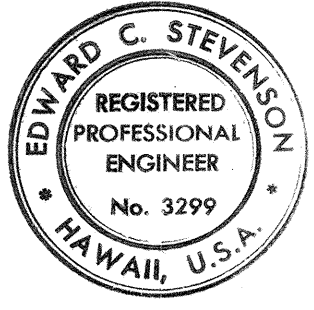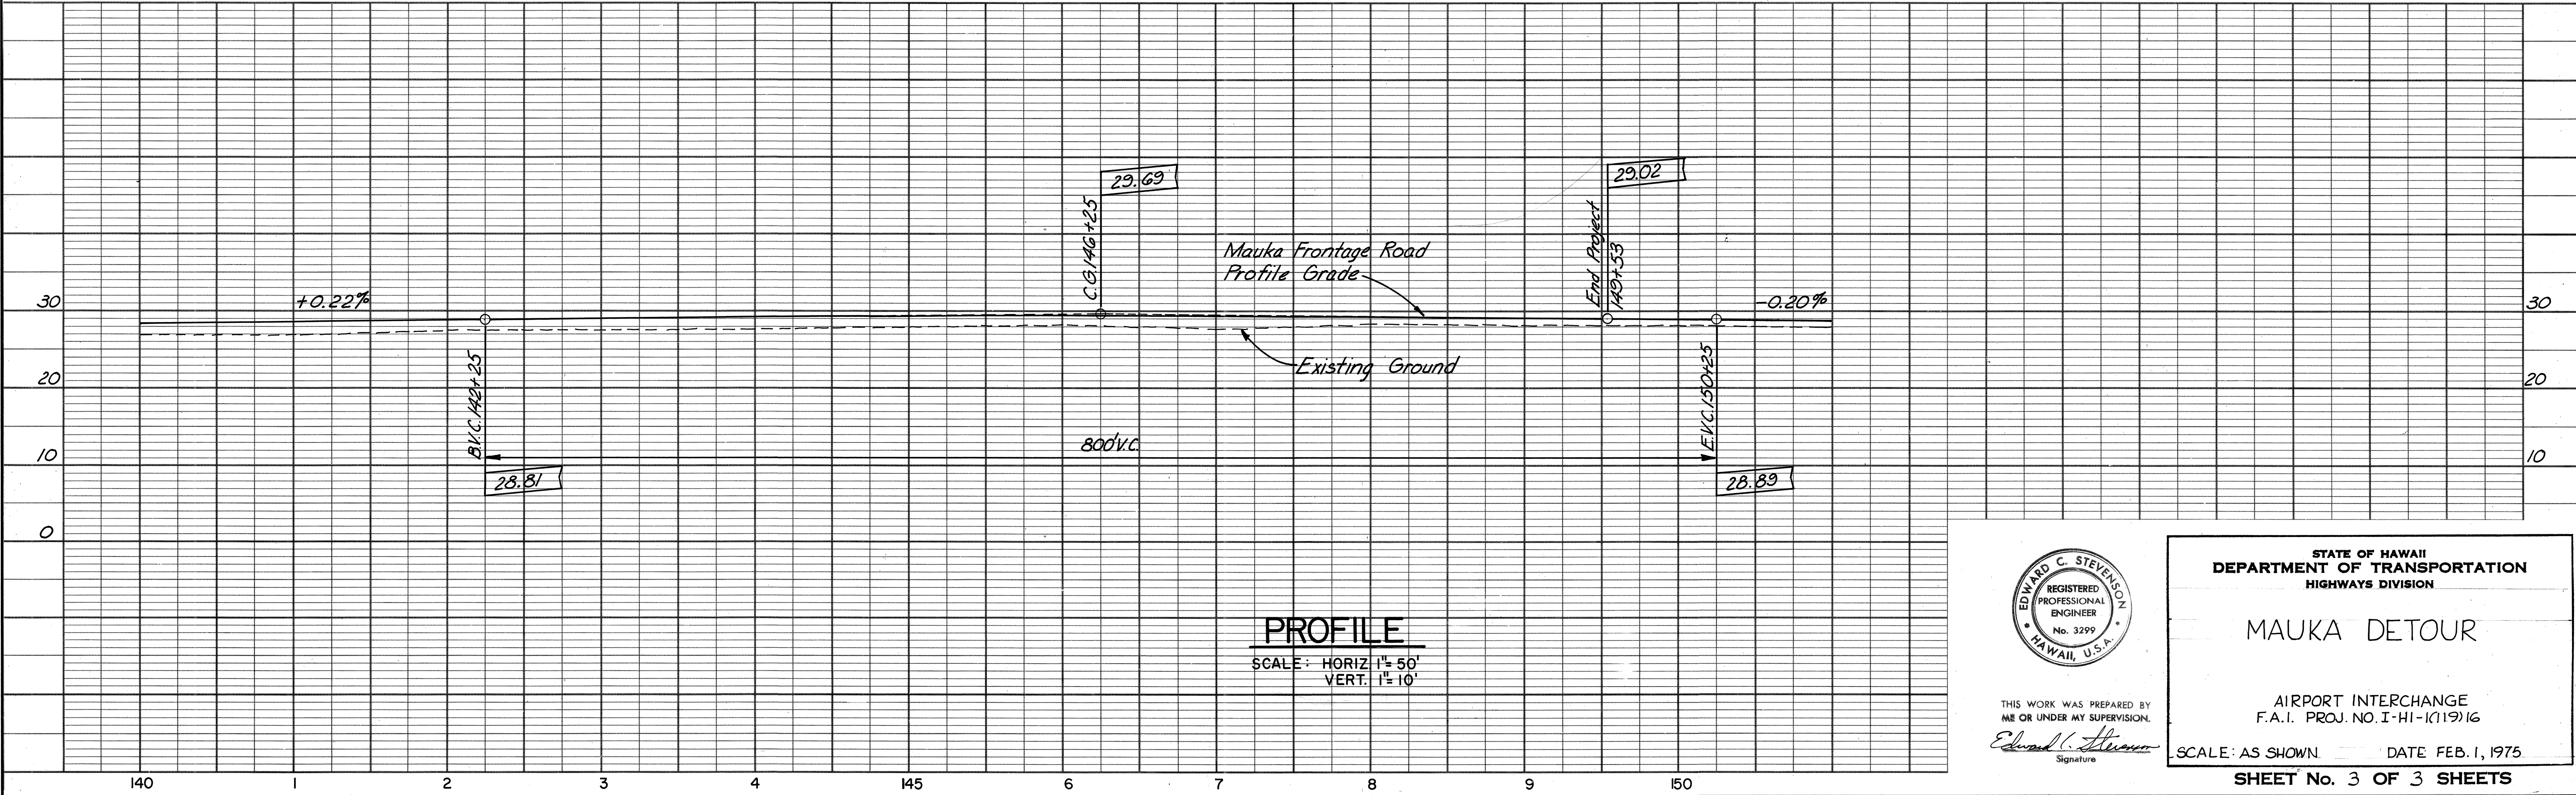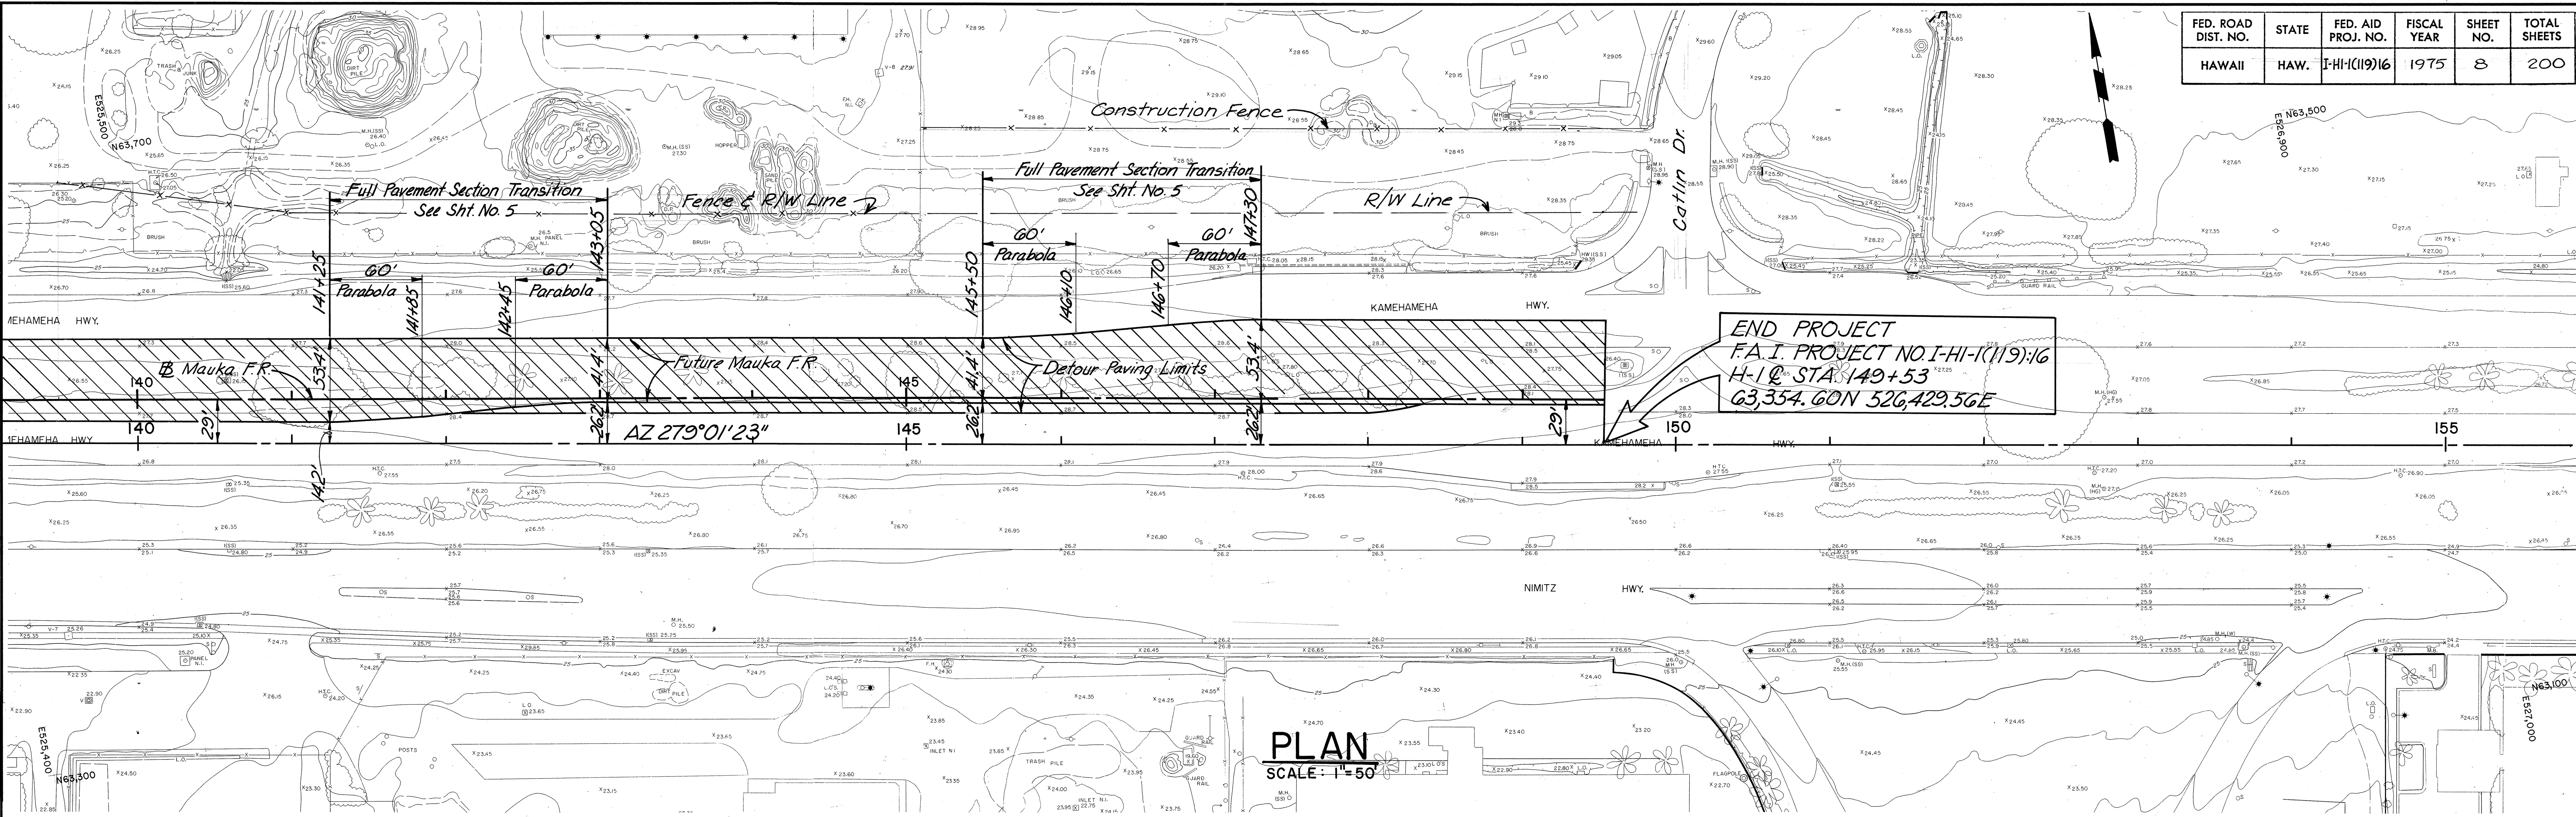

THIS WORK WAS PREPARED BY
ME OR UNDER MY SUPERVISION.
Edward C. Stevenson
Signature

STATE OF HAWAII
DEPARTMENT OF TRANSPORTATION
HIGHWAYS DIVISION

MAUKA DETOUR

AIRPORT INTERCHANGE
F.A.I. PROJ. NO. I-HI-1(119)16

SCALE: AS SHOWN DATE: FEB. 1, 1975

SHEET No. 3 OF 3 SHEETS