


FED. ROAD DIST. NO.	STATE	FED. AID PROJ. NO.	FISCAL YEAR	SHEET NO.	TOTAL SHEETS
HAWAII	HAW.	1-HI-1(123)16	1975	88	207


PLAN	DATE	BY	DATE	BY
SERVICES				
PLANNED				
NOTED				
NO.				

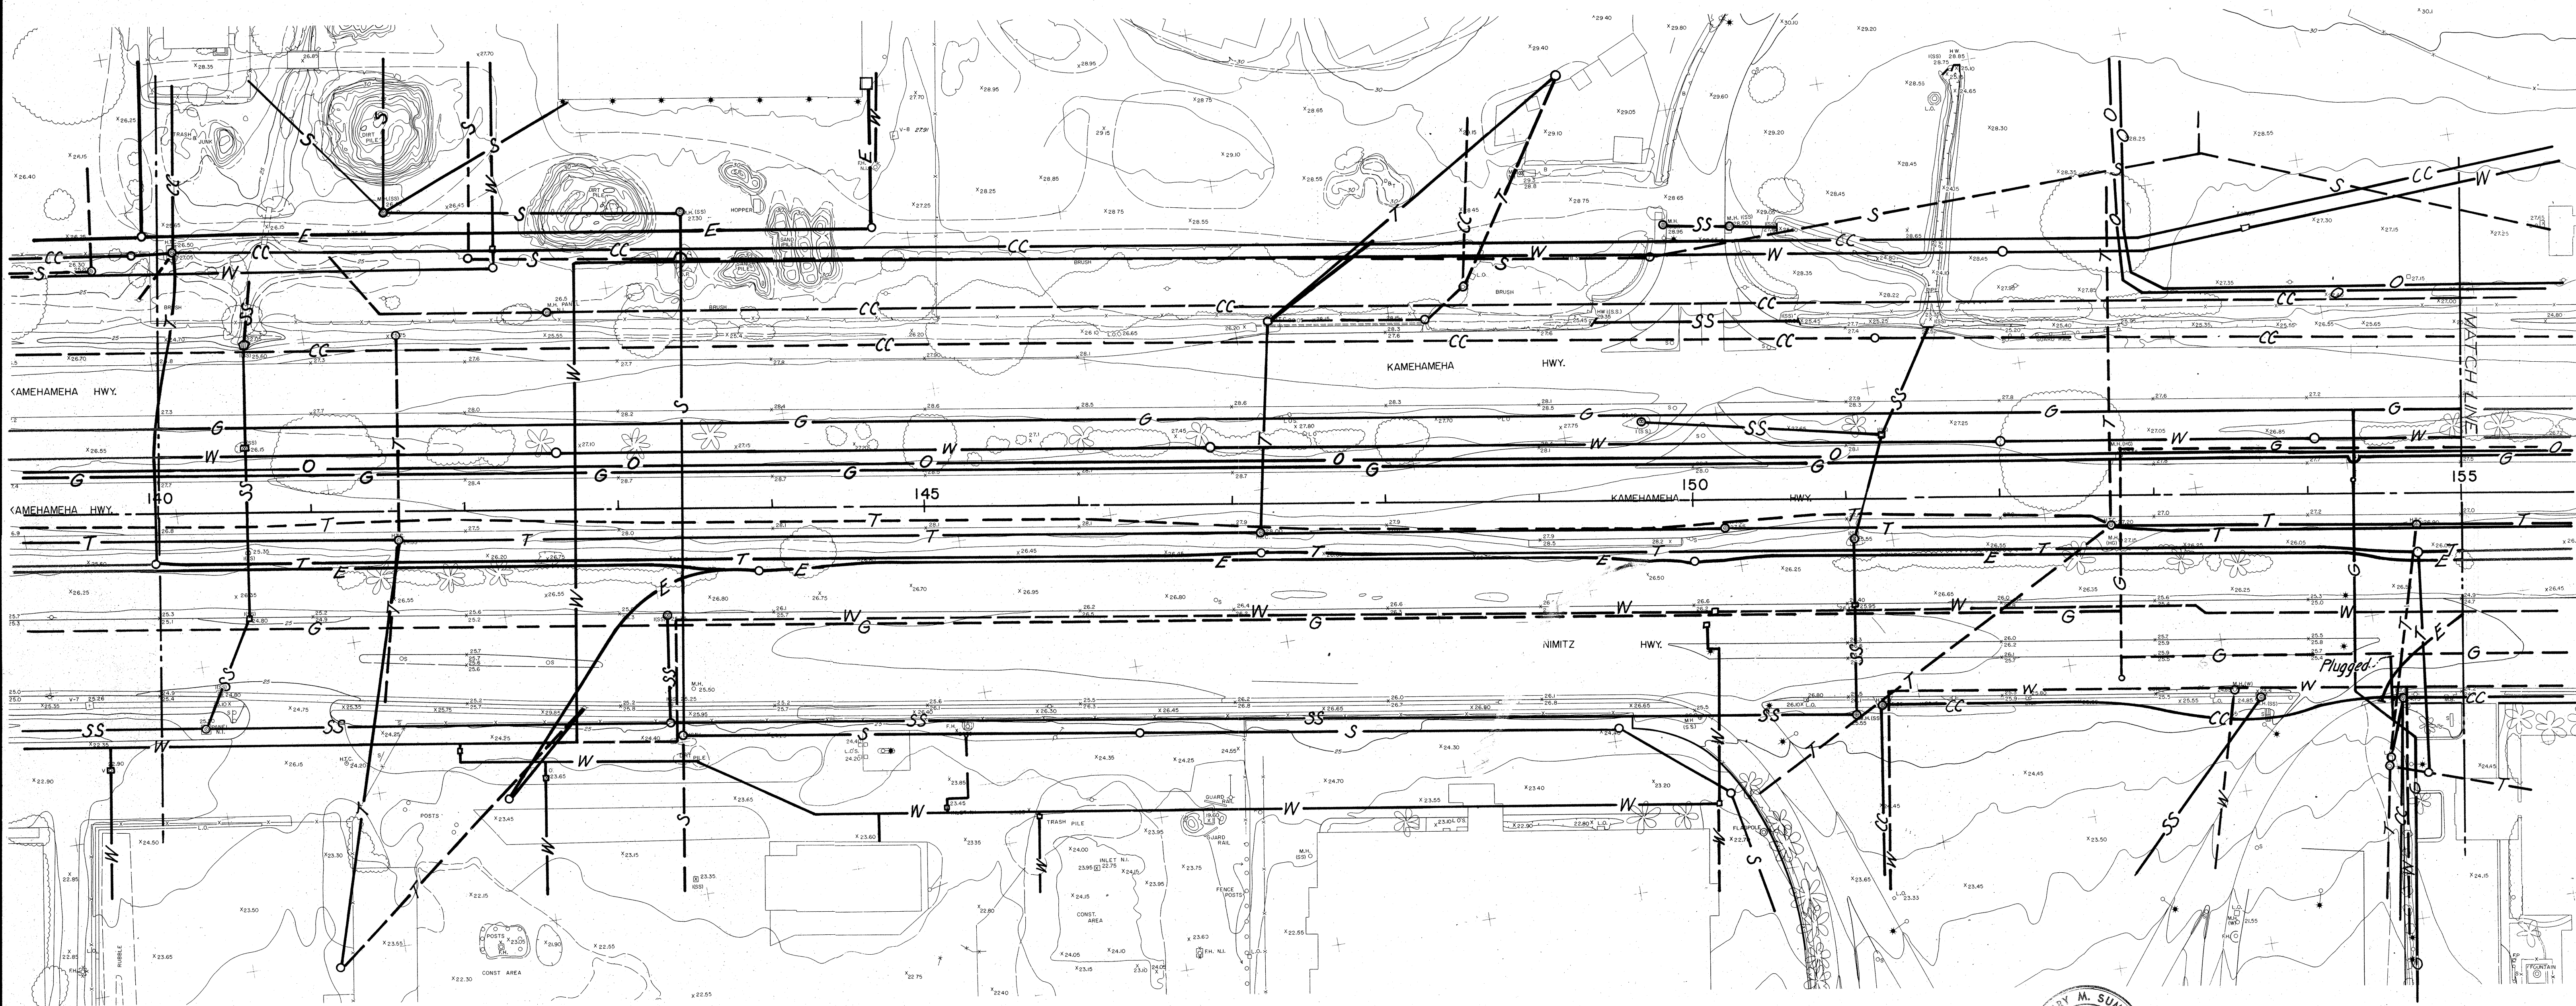

LEGEND

- S— Sanitary Sewer
- SS— Storm Sewer
- W— Water Line
- G— Gas Line
- O— Oil Line
- CC— Communication Cable (Army or Navy)
- E— Electric Line
- T— Telephone Line
- Manhole
- Water Valve or Faucet
- Abandoned Line

NOTE:
UTILITIES SHOWN ARE FOR CONTRACTOR'S
INFORMATION ONLY. CONTRACTOR TO BE
RESPONSIBLE FOR VERIFICATION OF THESE
UTILITIES.

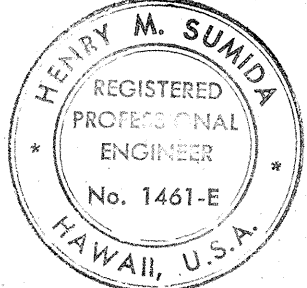

THIS WORK WAS PREPARED BY
ME OR UNDER MY SUPERVISION
Henry M. Sumida


STATE OF HAWAII
DEPARTMENT OF TRANSPORTATION
HIGHWAYS DIVISION

UNDERGROUND UTILITIES
LOCATION MAP


AIRPORT INTERCHANGE
F.A.I. PROJ. NO. 1-HI-1(123)16

SCALE: 1" = 50' DATE: MAY 1, 1975

FED. ROAD DIST. NO.	STATE	FED. AID PROJ. NO.	FISCAL YEAR	SHEET NO.	TOTAL SHEETS
HAWAII	HAW.	I-H-1(12)16	1975	89	207

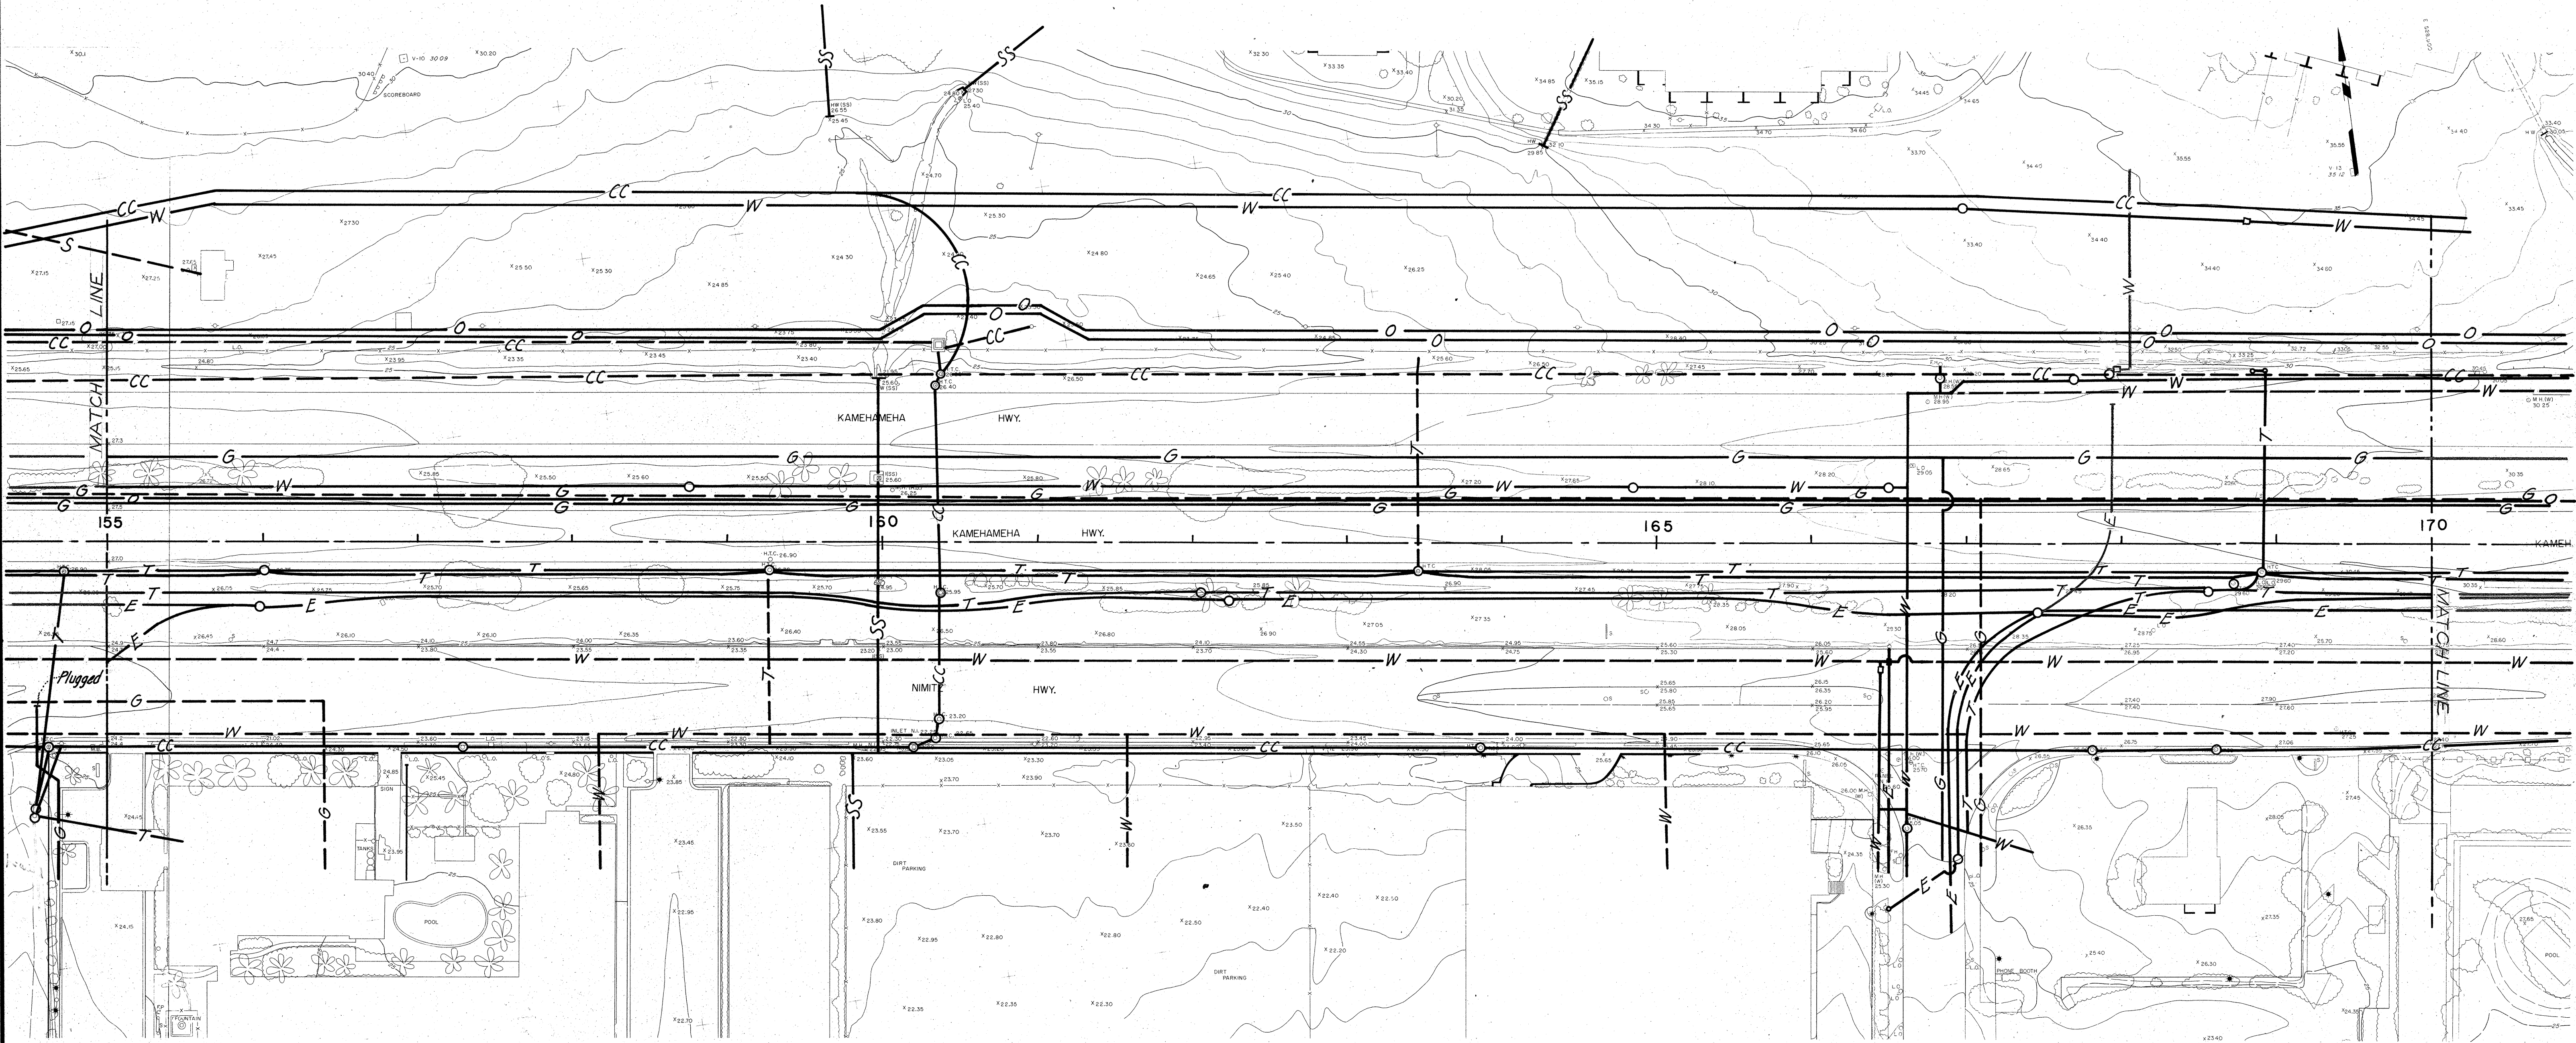

DATE	_____
SURVEY PLATTED BY	_____
DRAWN BY	_____
DESIGNED BY	_____
QUANTITIES BY	_____
CHECKED BY	_____
ORIGINAL PLAN	_____
NOTE BOOK	_____
No.	_____

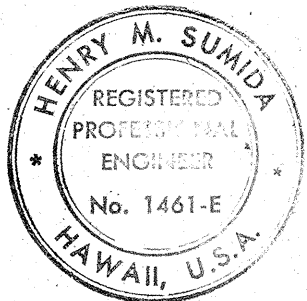

THIS WORK WAS PREPARED BY
ME OR UNDER MY SUPERVISION
Henry M. Sumida

NOTE:
UTILITIES SHOWN ARE FOR CONTRACTOR'S
INFORMATION ONLY. CONTRACTOR TO BE
RESPONSIBLE FOR VERIFICATION OF
THESE UTILITIES.


STATE OF HAWAII
DEPARTMENT OF TRANSPORTATION
HIGHWAYS DIVISION

UNDERGROUND UTILITIES LOCATION MAP


AIRPORT INTERCHANGE
F.A.I. PROJ. NO I-H-1(12)16
SCALE: 1" = 50' DATE: MAY 1, 1975

SHEET No. 2 OF 5 SHEETS

FED. ROAD DIST. NO.	STATE	FED. AID PROJ. NO.	FISCAL YEAR	SHEET NO.	TOTAL SHEETS
HAWAII	HAW.	I-H-1(12)16	1975	90	207

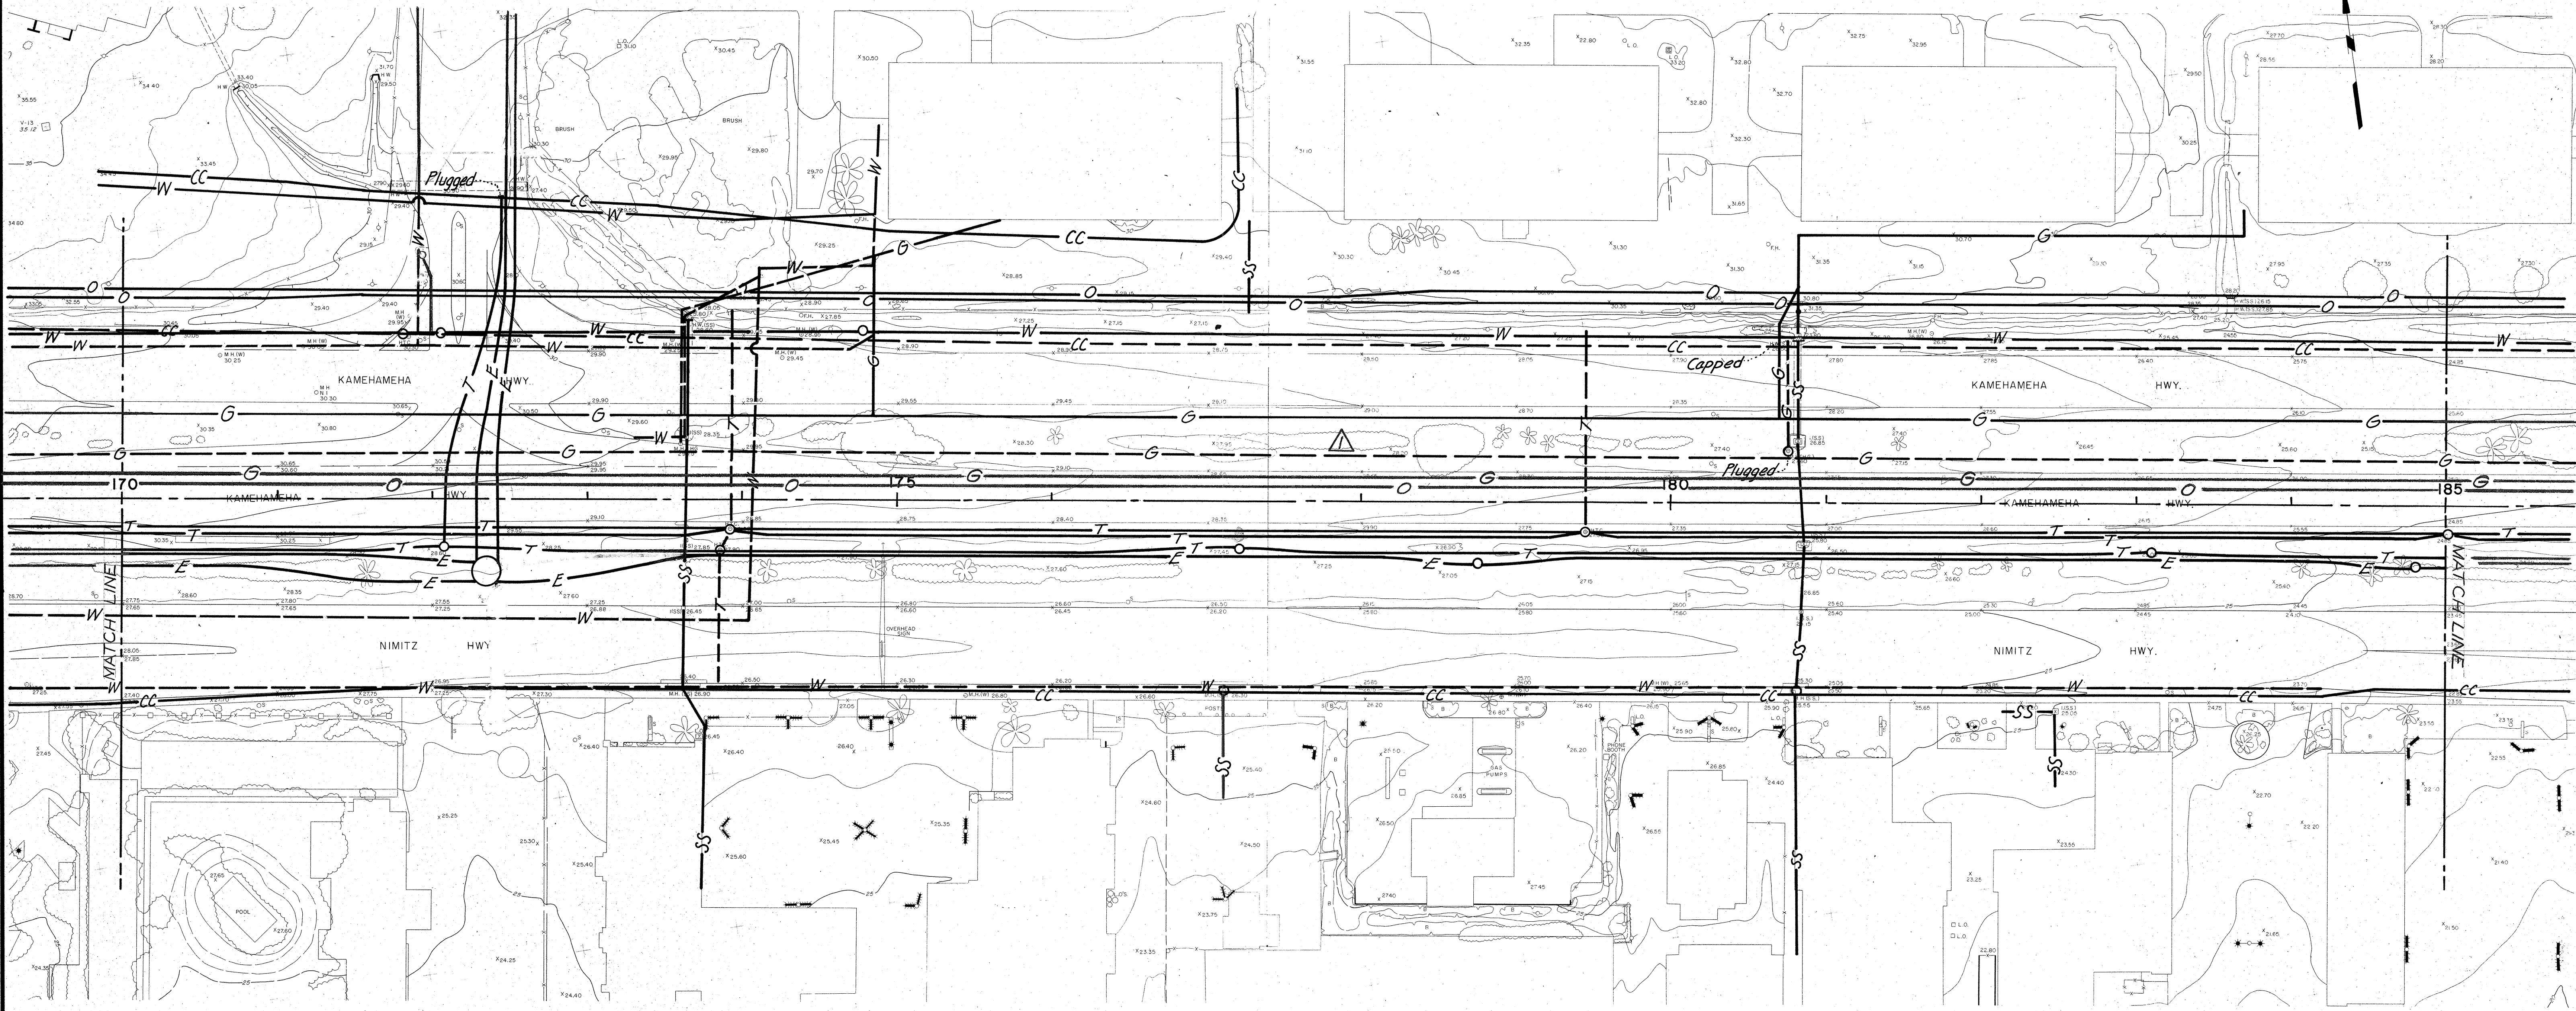

DESIGNED BY	DATE
TRACED BY	
QUANTITIES BY	
CHECKED BY	
ORIGINAL PLAN	
NOTE BOOK	

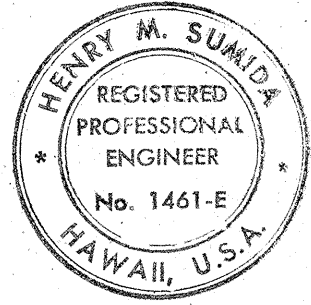


THIS WORK WAS PREPARED BY
ME OR UNDER MY SUPERVISION.
Henry M. Sumida


NOTE:
UTILITIES SHOWN ARE FOR CONTRACTOR'S
INFORMATION ONLY. CONTRACTOR TO BE
RESPONSIBLE FOR VERIFICATION OF THESE
UTILITIES.

NO.	DATE	REVISION
1	7-1-1975	Added existing Gas & Oil Line
STATE OF HAWAII DEPARTMENT OF TRANSPORTATION HIGHWAYS DIVISION		
UNDERGROUND UTILITIES LOCATION MAP		
AIRPORT INTERCHANGE F.A.I. PROJ. NO. I-H-1(12)16		
SCALE: 1"=50' DATE: MAY 1, 1975		
SHEET No. 3 OF 5 SHEETS		

FED. ROAD DIST. NO.	STATE	FED. AID PROJ. NO.	FISCAL YEAR	SHEET NO.	TOTAL SHEETS
HAWAII	HAW.	I-HI-1(121)16	1975	91	207

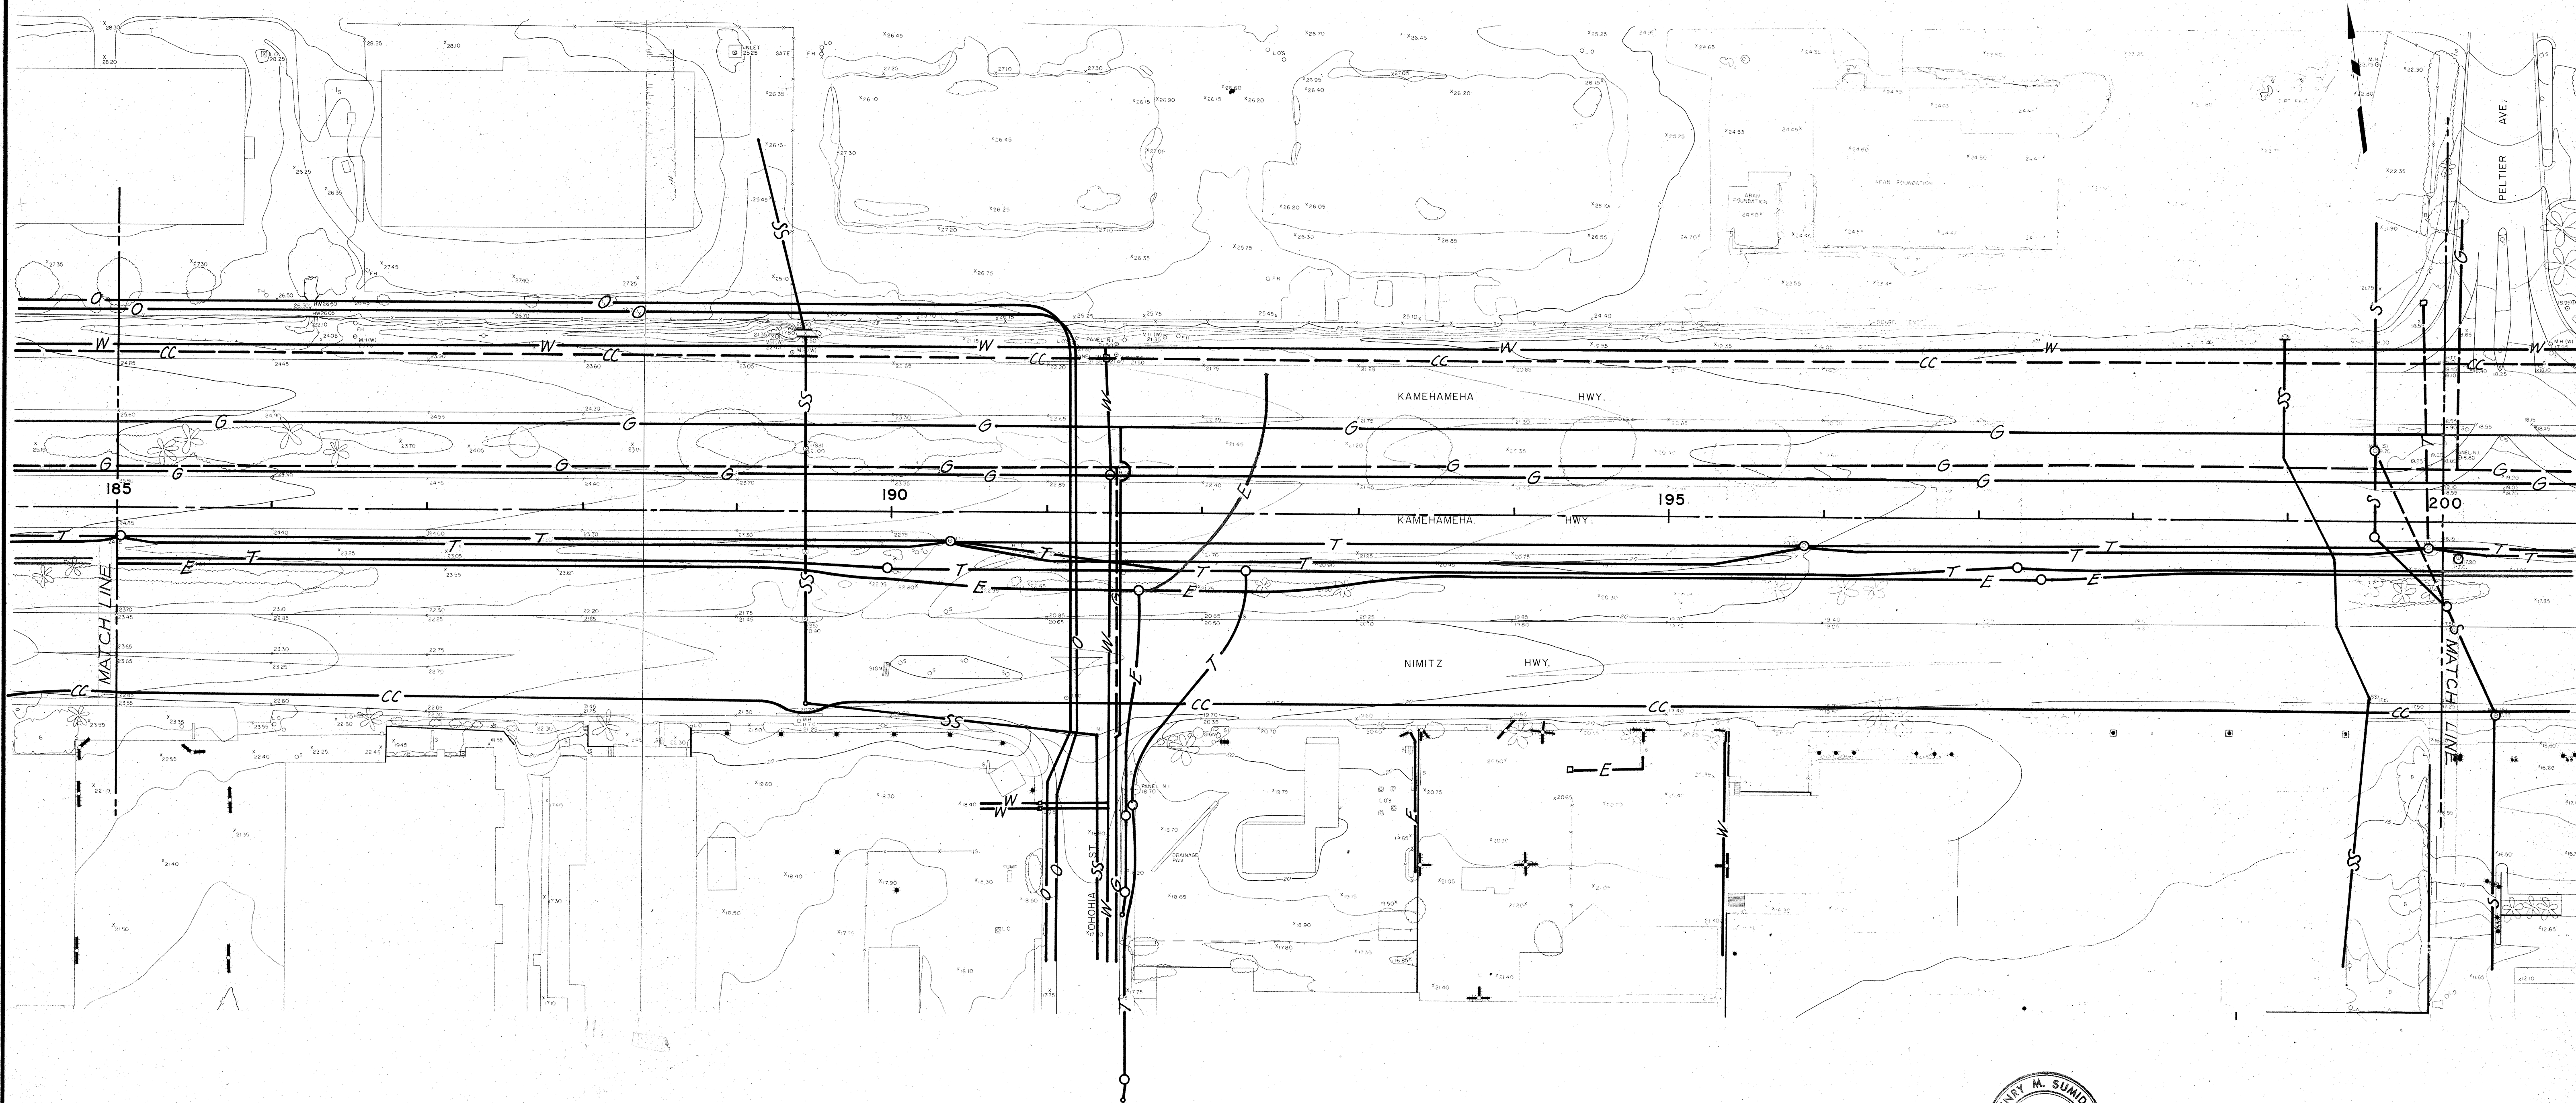

DATE	_____
SURVEY PLOTTED BY	_____
DESIGNED BY	_____
TRACED BY	_____
NOTE BOOK	_____
QUANTITIES BY	_____
CHECKED BY	_____
ORIGINAL PLAN	_____
NO.	_____

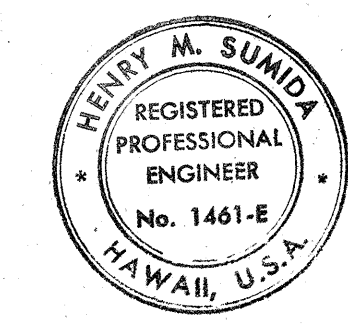

THIS WORK WAS PREPARED BY
ME OR UNDER MY SUPERVISION.
Henry M. Sumida

NOTE:
UTILITIES SHOWN ARE FOR CONTRACTOR'S
INFORMATION ONLY. CONTRACTOR TO BE
RESPONSIBLE FOR VERIFICATION OF
THESE UTILITIES.

STATE OF HAWAII
DEPARTMENT OF TRANSPORTATION
HIGHWAYS DIVISION

UNDERGROUND UTILITIES
LOCATION MAP

AIRPORT INTERCHANGE
FAI PROJ NO. I-HI-1(121)16
SCALE: 1"=50' DATE: MAY 1, 1975
SHEET No. 4 OF 5 SHEETS

