


FED. ROAD DIST. NO.	STATE	FED. AID PROJ. NO.	FISCAL YEAR	SHEET NO.	TOTAL SHEETS
HAWAII	HAW.	BR-HI-1(225)	2000	6	37

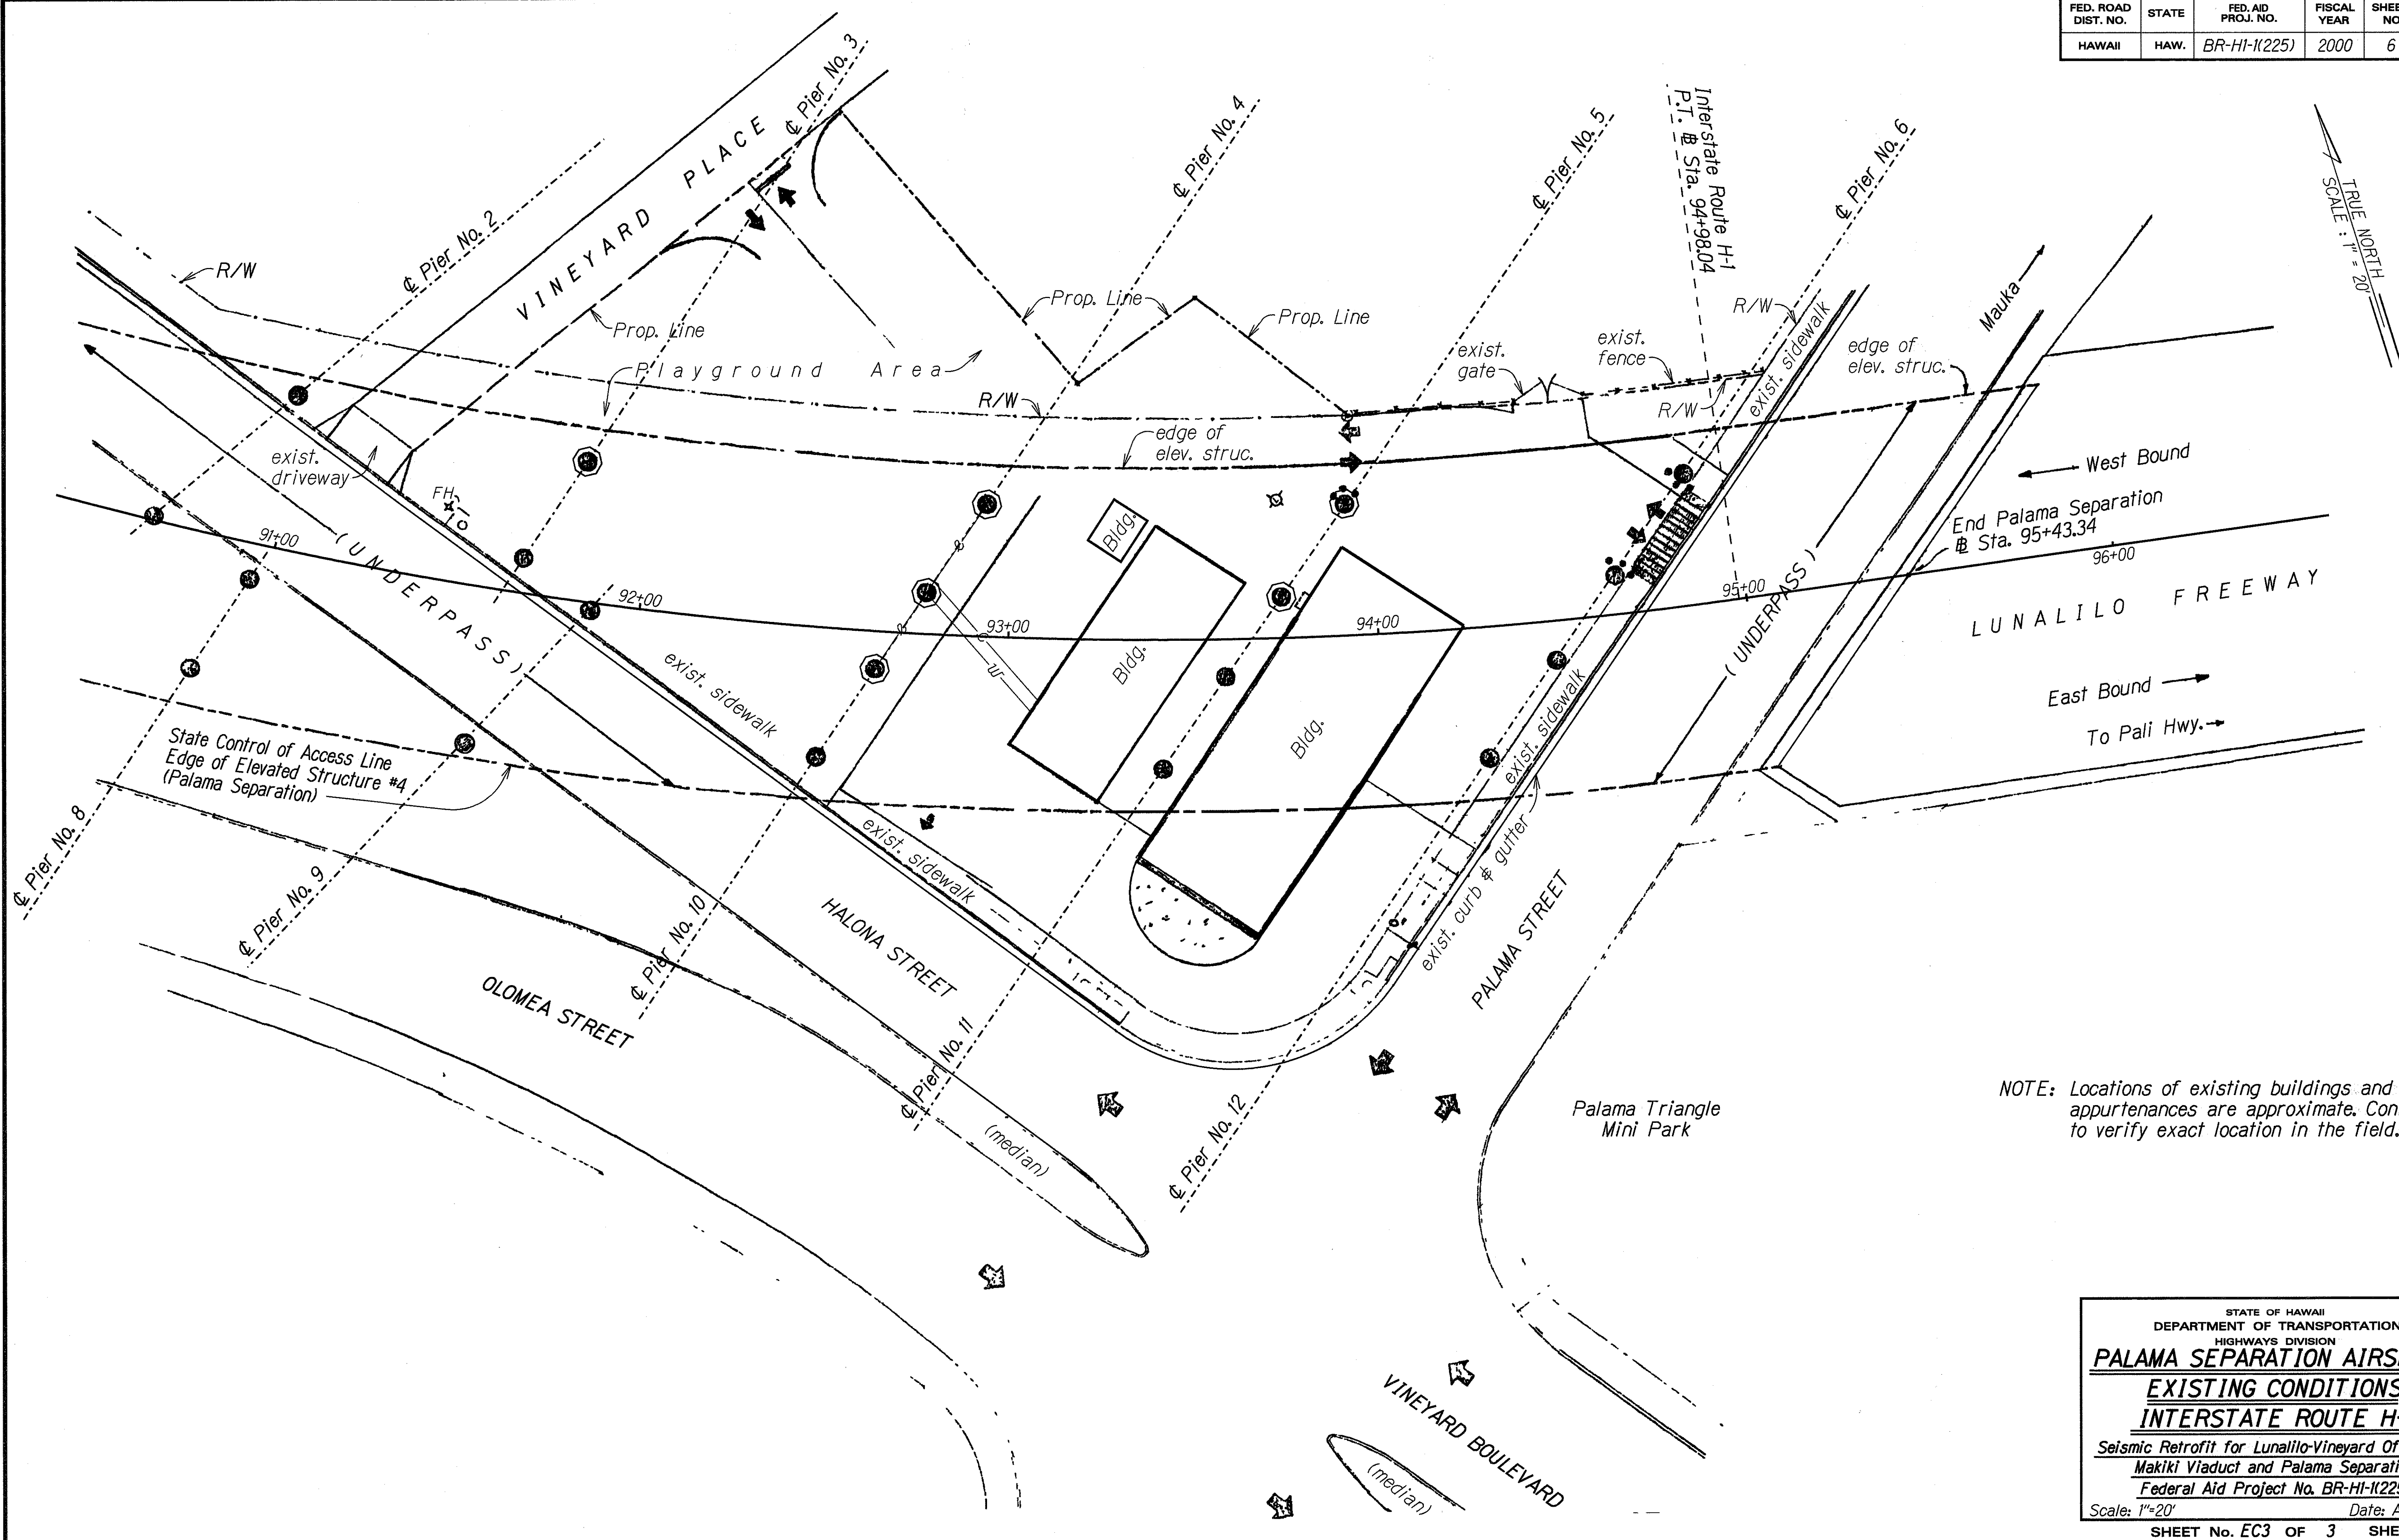

NOTE: Locations of existing buildings and site appurtenances are approximate. Contractor to verify exact location in the field.

ORIGINAL PLAN	DATE
SURVEYED BY	7-1-98
DRAWN BY	GA, MH
NOTED BY	BT
QUANTITIES BY	CH, GEORGE
CHECKED BY	SA, SAMOA

STATE OF HAWAII
DEPARTMENT OF TRANSPORTATION
HIGHWAYS DIVISION

PALAMA SEPARATION AIRSPACE
EXISTING CONDITIONS
INTERSTATE ROUTE H-1

Seismic Retrofit for Lunalilo-Vineyard Off-Ramp,
Makiki Viaduct and Palama Separation
Federal Aid Project No. BR-HI-1(225)

Scale: 1"=20' Date: Aug., 1999

SHEET No. EC3 OF 3 SHEETS