

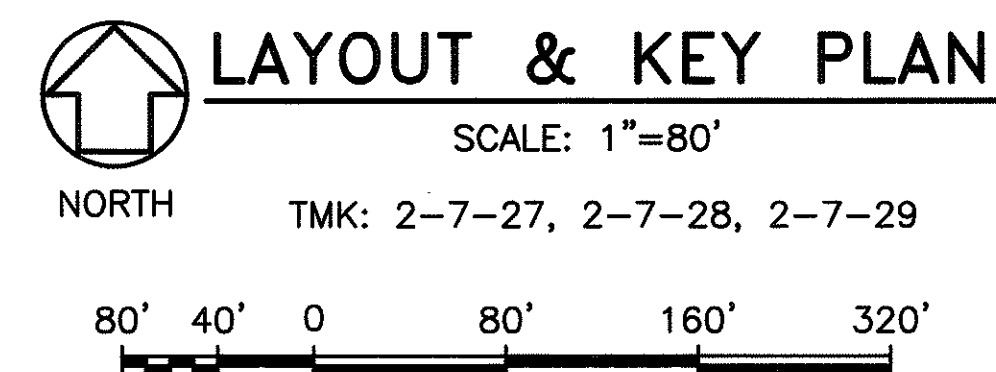


FED. ROAD DIST. NO.	STATE	FED. AID PROJ. NO.	FISCAL YEAR	SHEET NO.	TOTAL SHEETS
HAWAII	HAW.	BR-H1-1(226)	2003	8	36

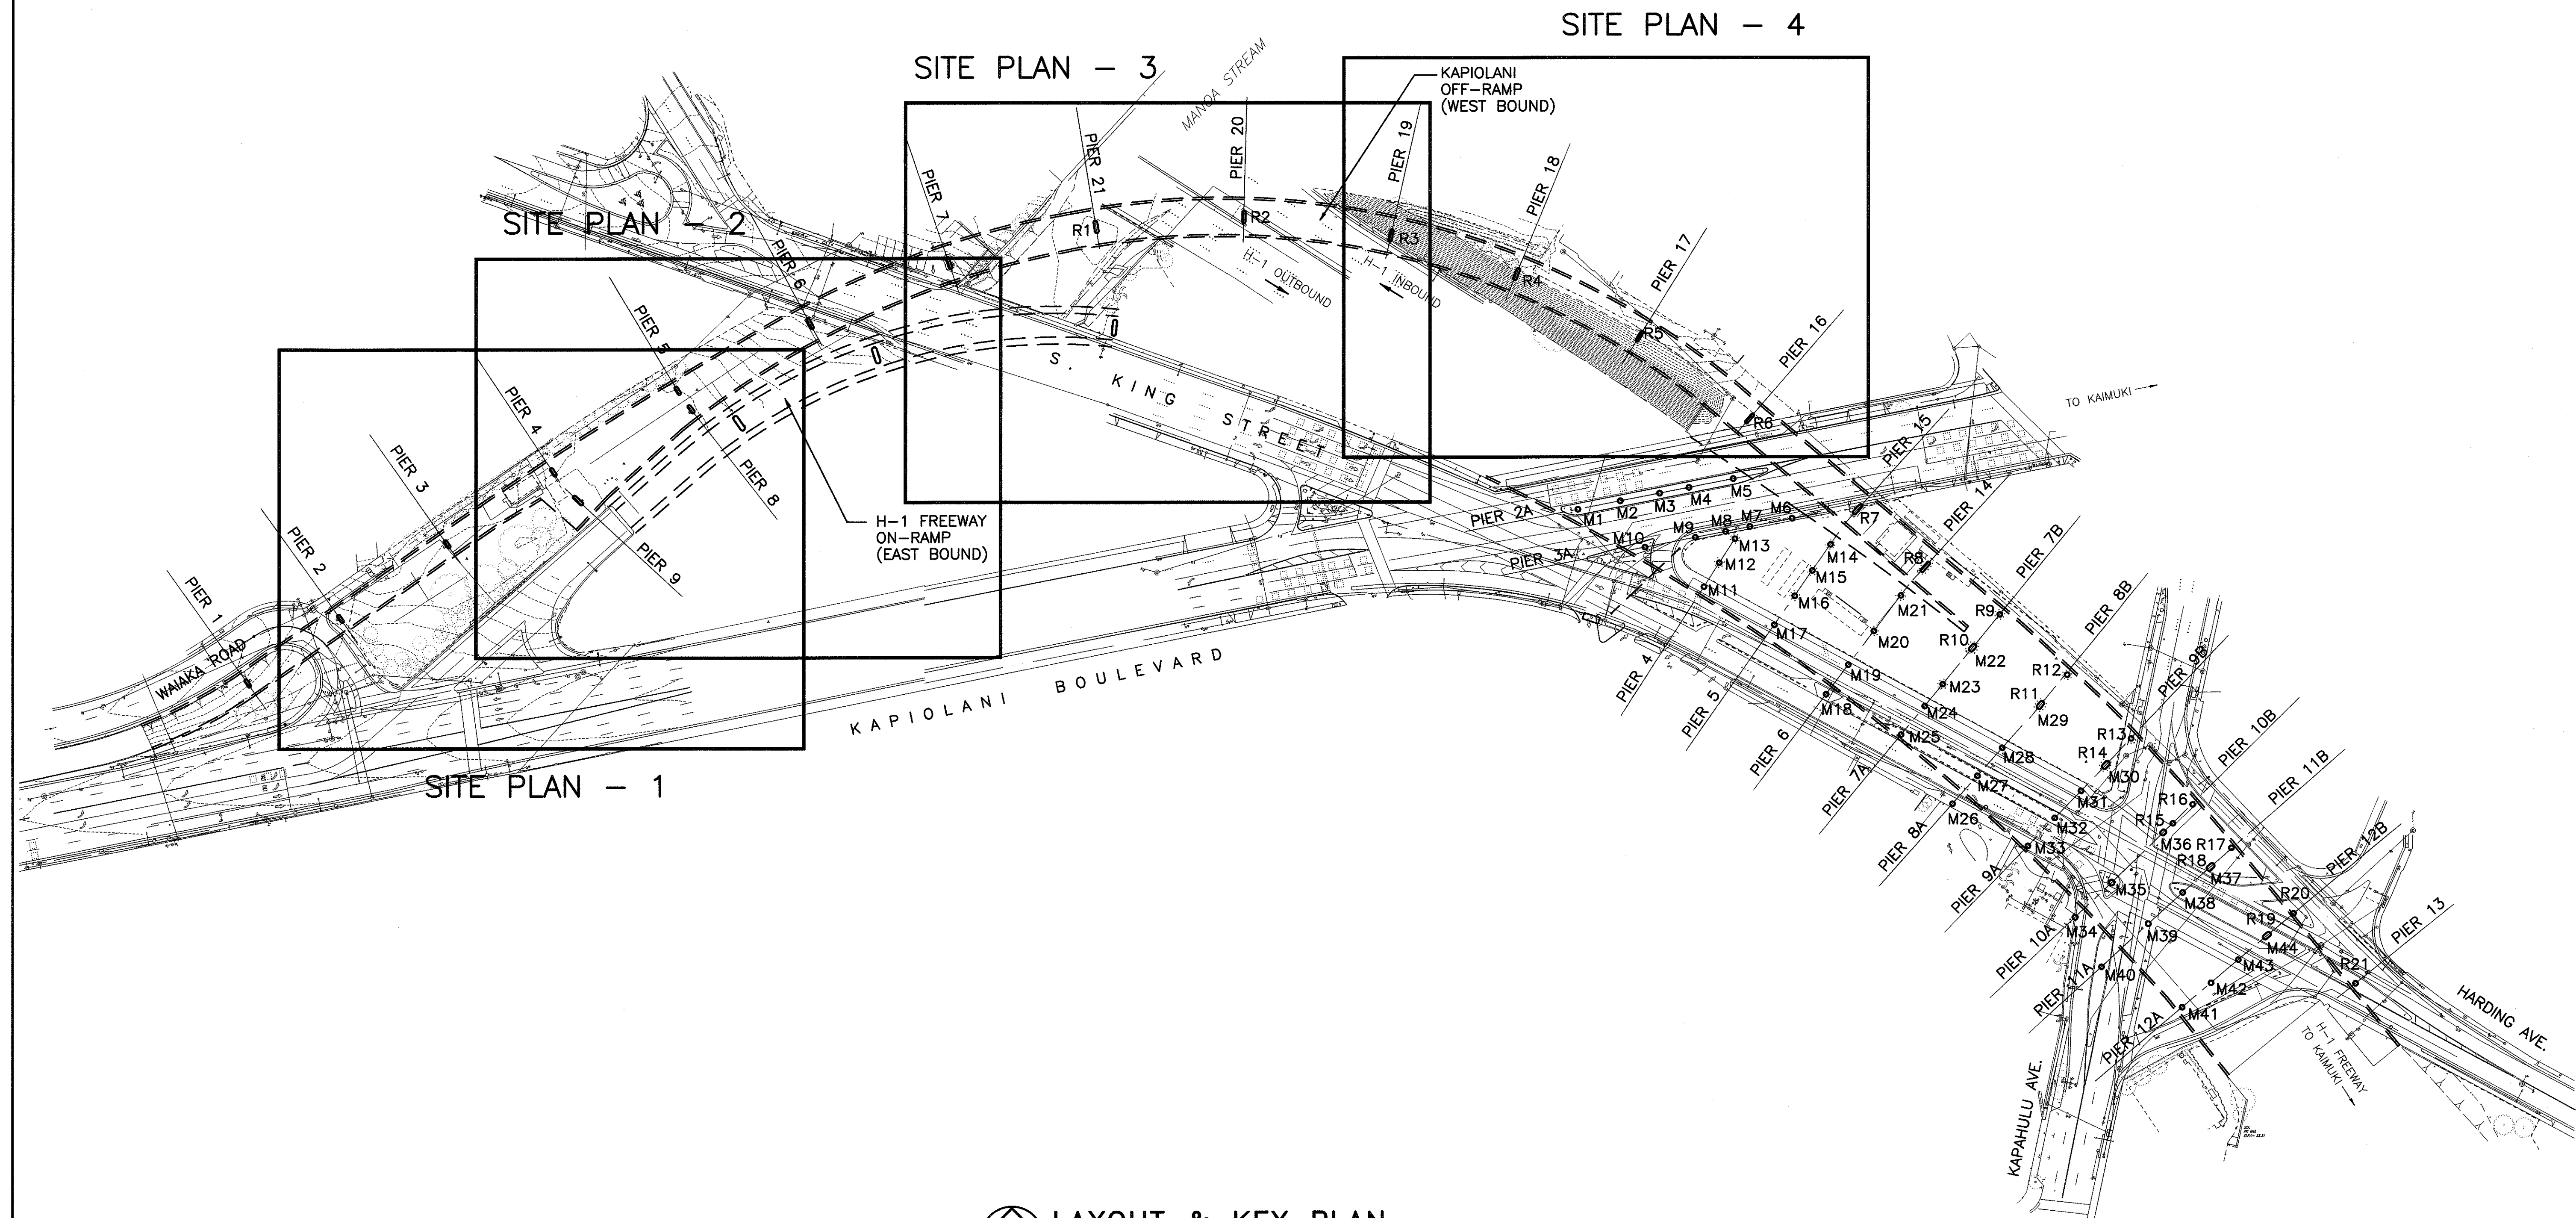

ORIGINAL PLAN	SURVEY PLOTTED BY	DATE
NOTE BOOK	DESIGNED BY	
No.	CHECKED BY	

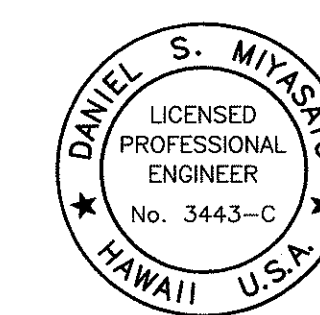

THIS WORK WAS PREPARED BY ME OR UNDER MY SUPERVISION

STATE OF HAWAII
DEPARTMENT OF TRANSPORTATION
HIGHWAYS DIVISION

EXISTING PIERS' LAYOUT & KEY PLAN

INTERSTATE ROUTE H-1, SEISMIC RETROFIT
KAPIOLANI INTERCHANGE, PHASE 2

FAIP NO. BR-H1-1(226)

SCALE: 1"=80' DATE: SEPT 2002
SHEET NO. C5 OF 21 SHEETS