


FED. ROAD DIST. NO.	STATE	FED. AID PROJ. NO.	FISCAL YEAR	SHEET NO.	TOTAL SHEETS
HAWAII	HAW.	BR-H1-1(226)	2003	21	36





ORIGINAL PLAN	SURVEY PLOTTED BY	DATE
NOTE BOOK	DRAWN BY	
No.	DESIGNED BY	
	CHECKED BY	

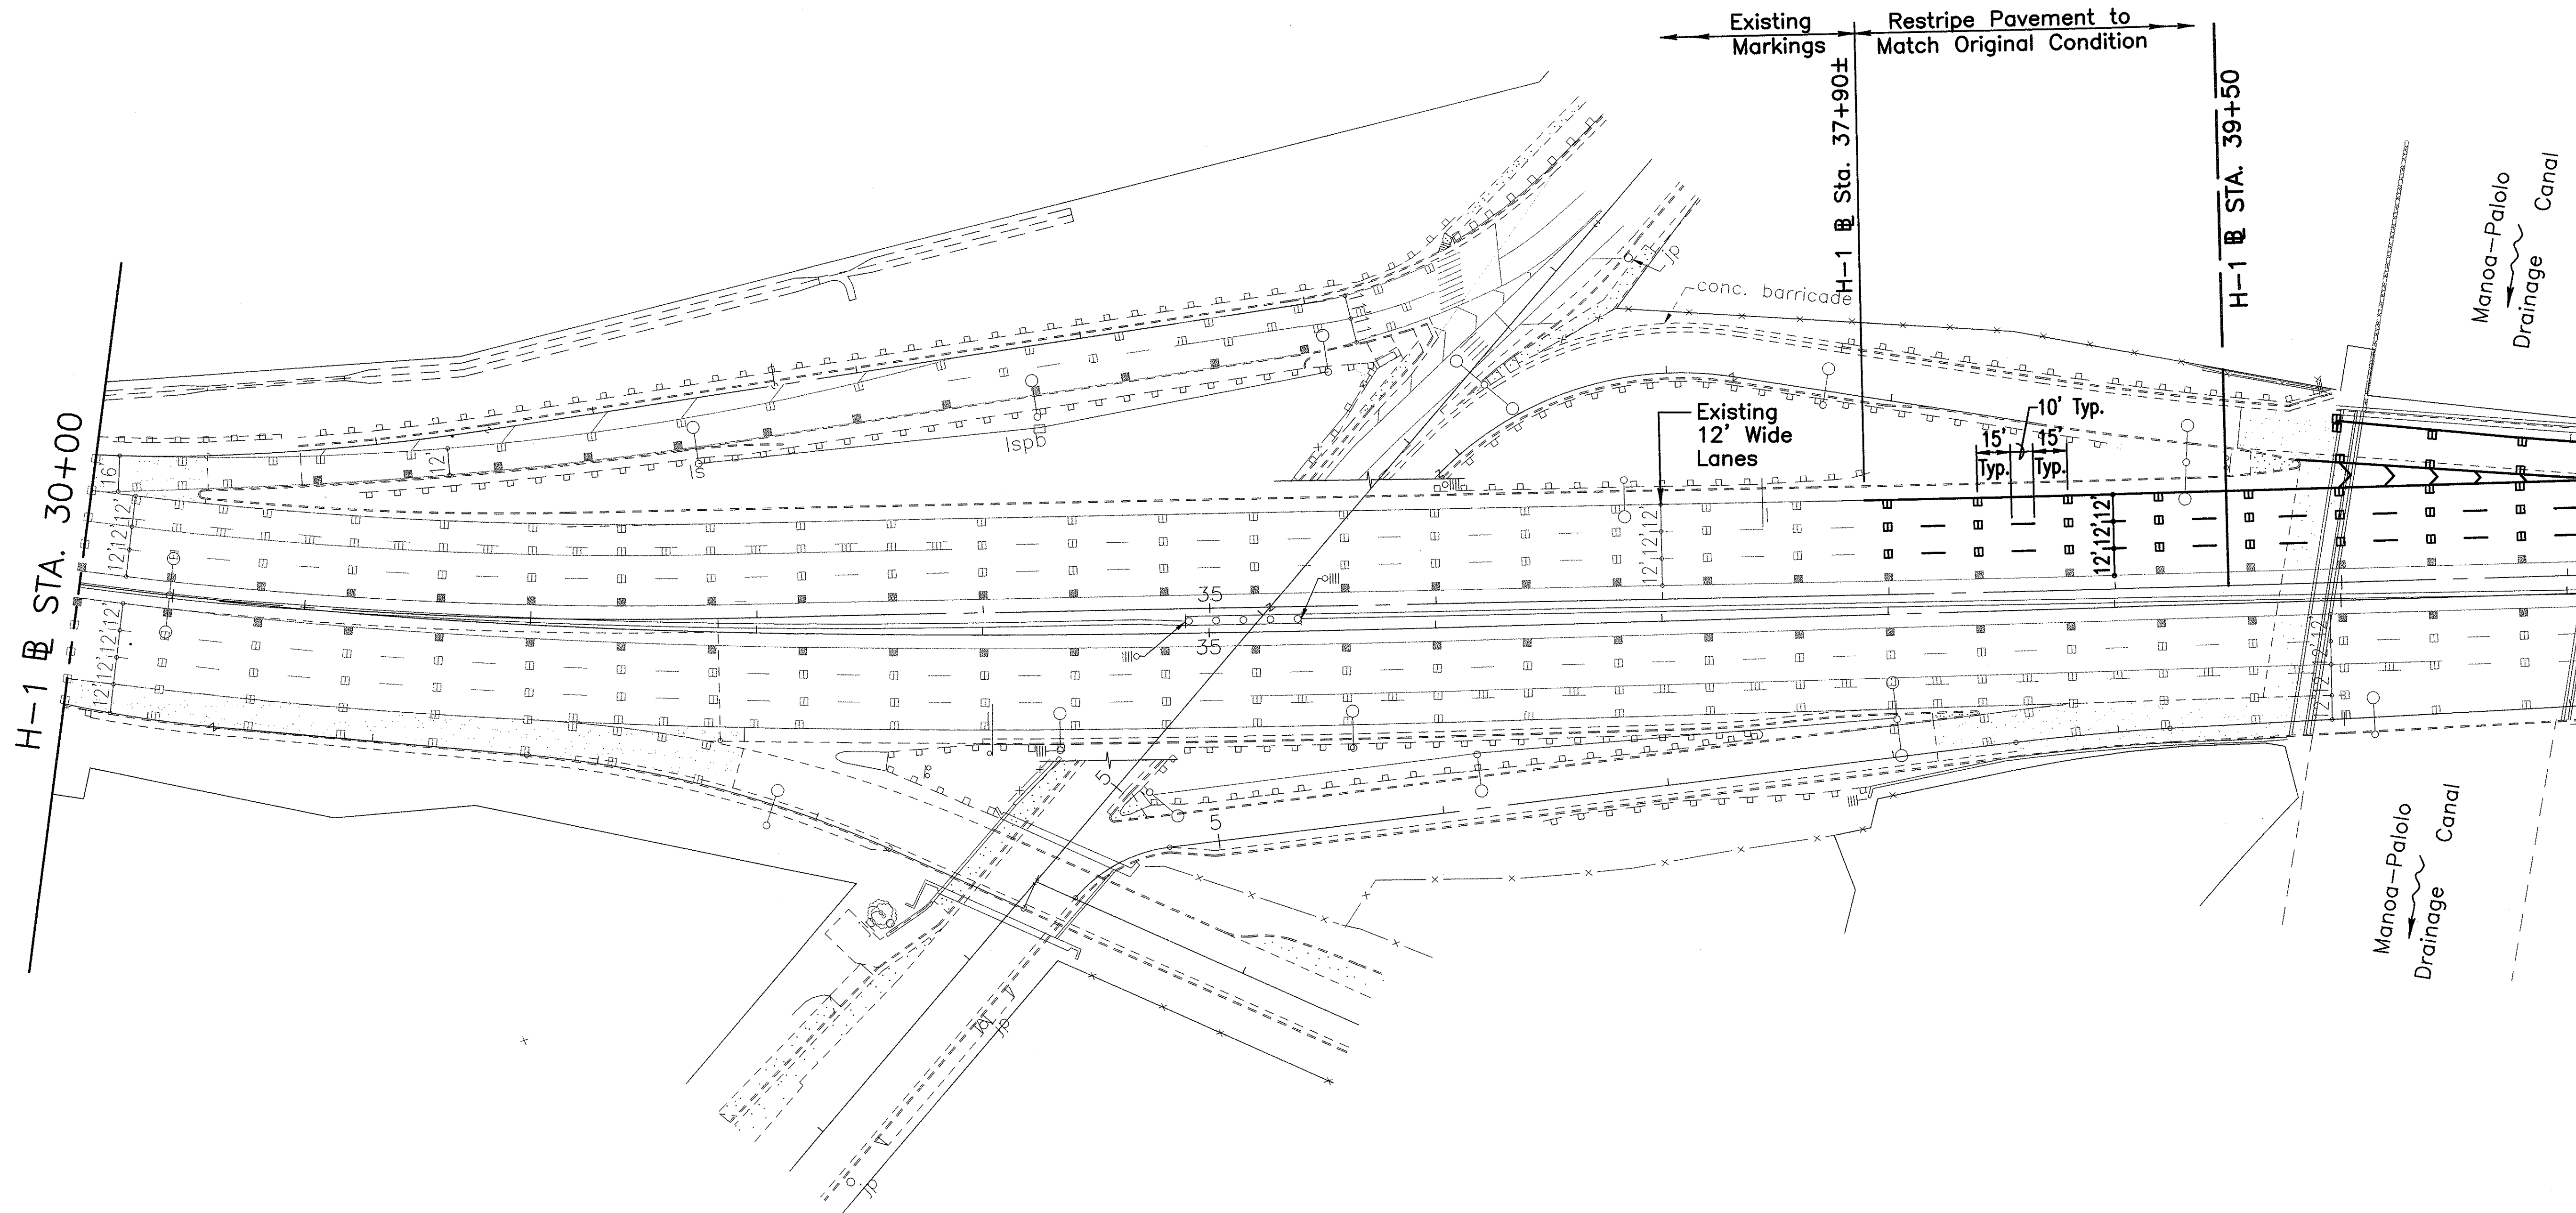

RESTRIPIING PLAN


SCALE: 1"=40'

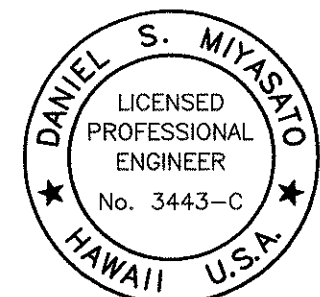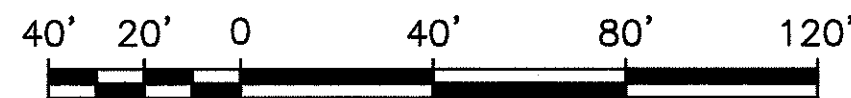

THIS WORK WAS PREPARED BY
ME OR UNDER MY SUPERVISION

STATE OF HAWAII
DEPARTMENT OF TRANSPORTATION
HIGHWAYS DIVISION
RESTRIPIING PLAN
STA. 30+00 TO STA. 39+50
INTERSTATE ROUTE H-1, SEISMIC RETROFIT
KAPIOLANI INTERCHANGE, PHASE 2
FAIP NO. BR-H1-1(226)
SCALE: 1"=40' DATE: SEPT 2002
SHEET NO. C18 OF 21 SHEETS

FED. ROAD DIST. NO.	STATE	FED. AID PROJ. NO.	FISCAL YEAR	SHEET NO.	TOTAL SHEETS
HAWAII	HAW.	BR-H1-1(226)	2003	22	36


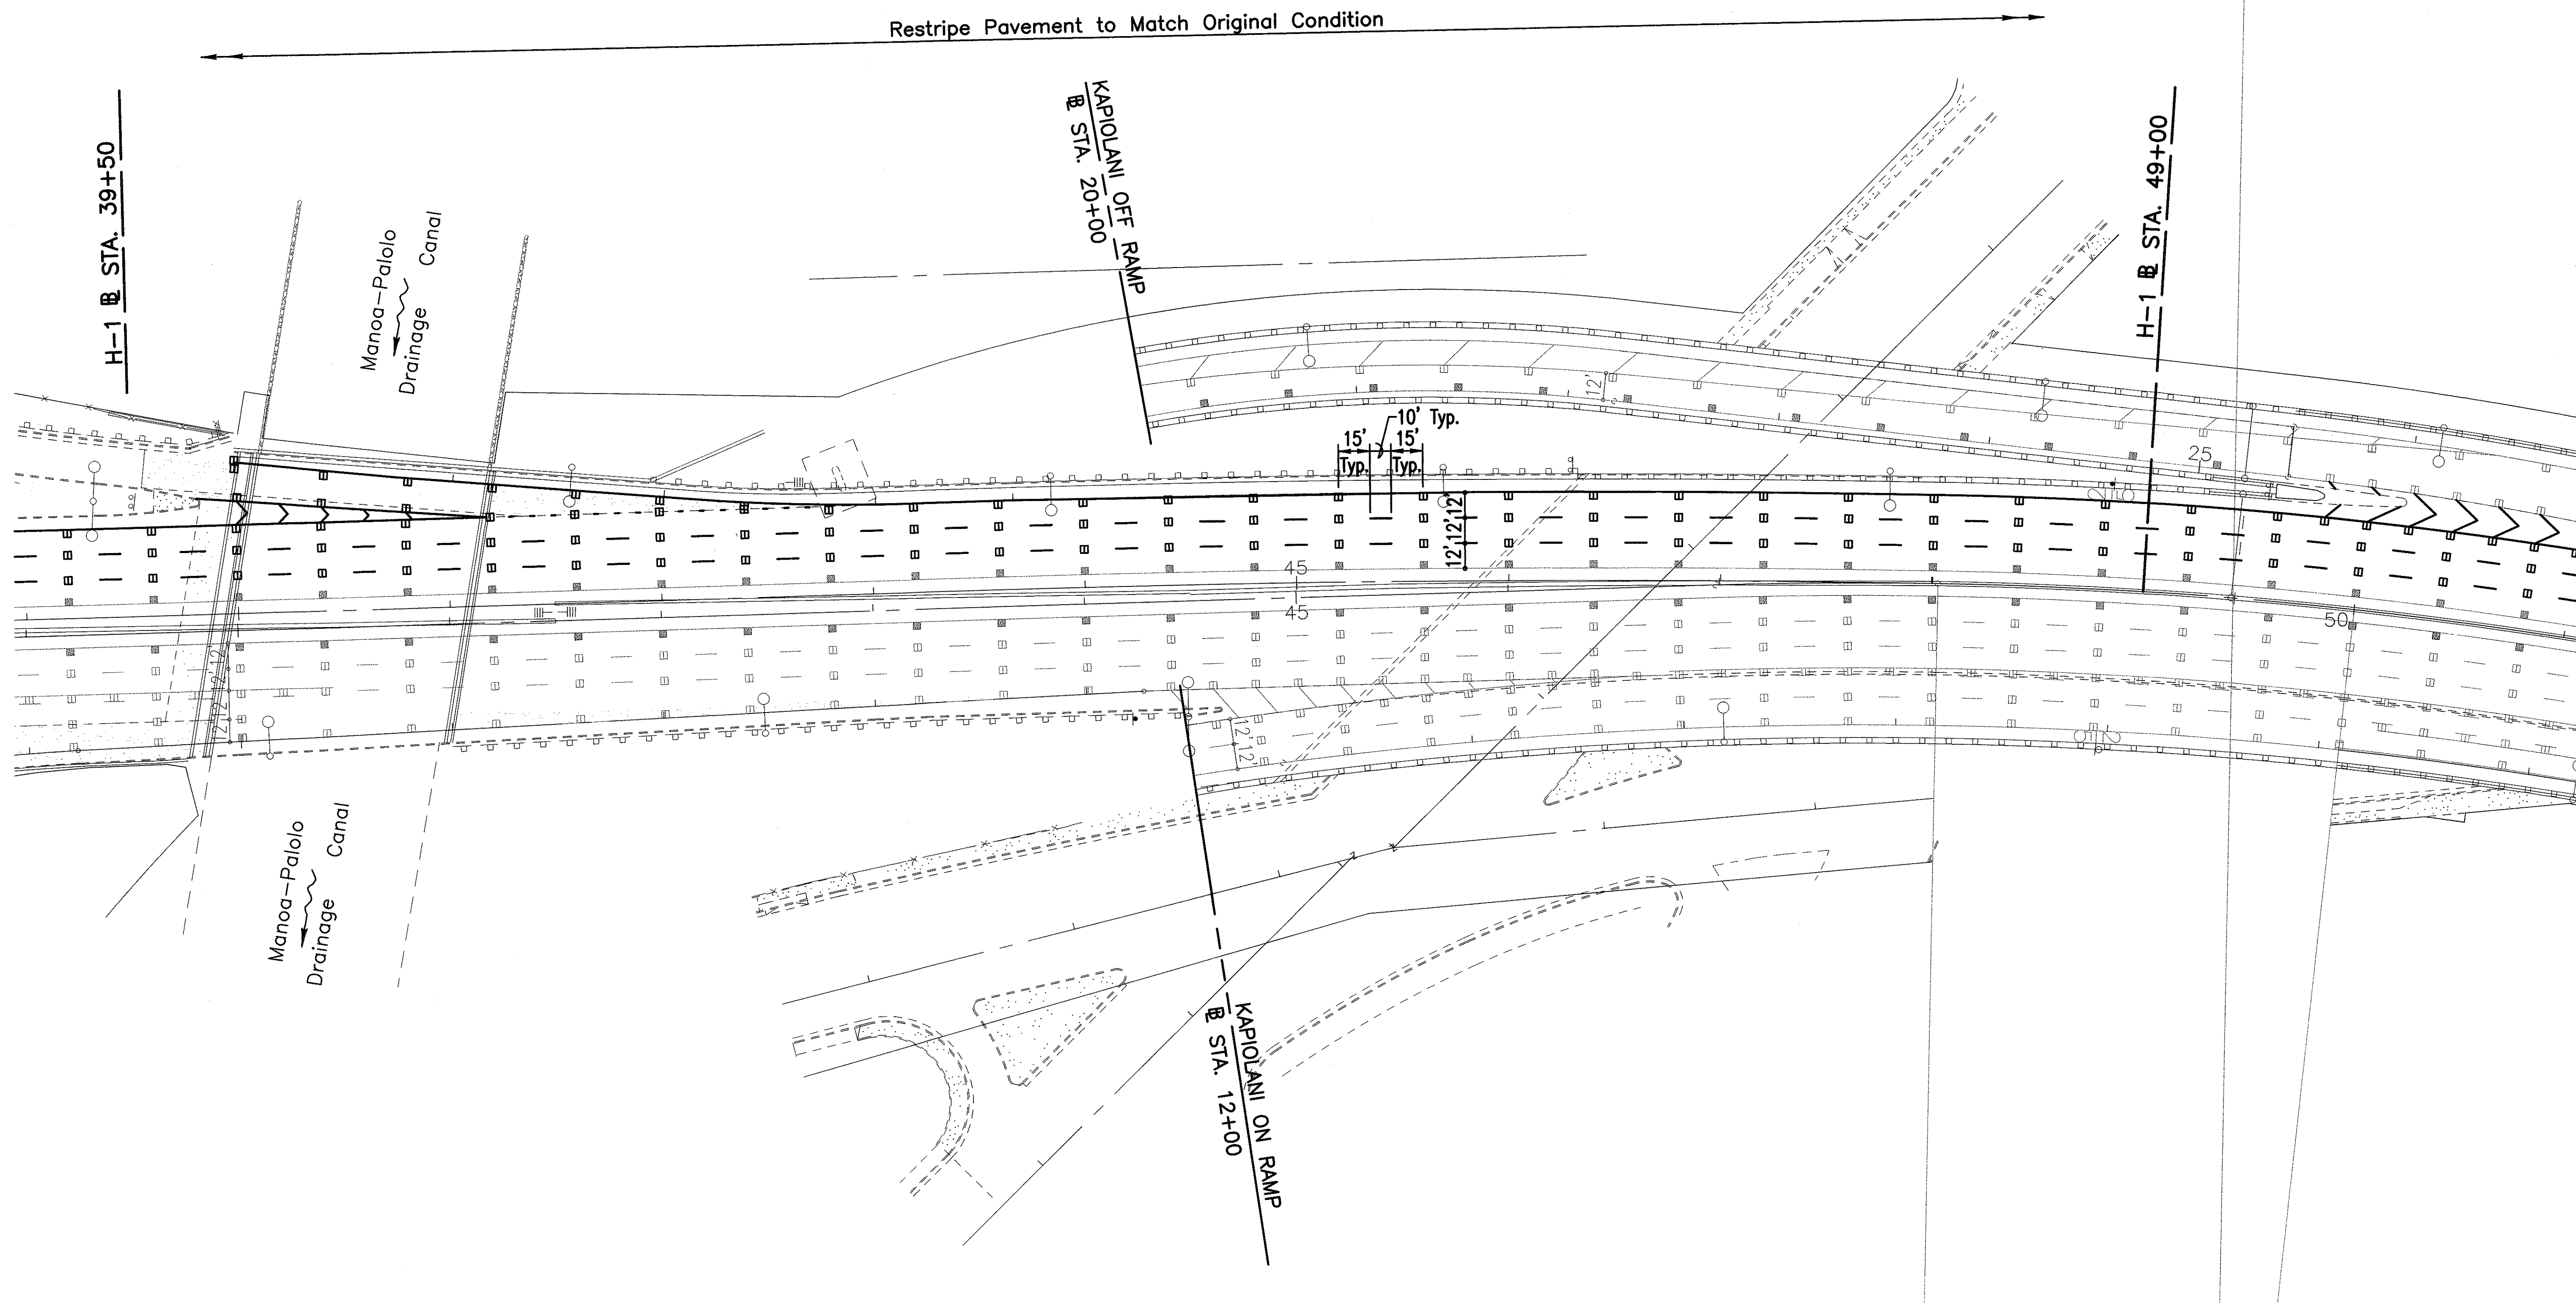


ORIGINAL PLAN	SURVEY PLOTTED BY	DATE
NOTE BOOK	DRAWN BY	
No.	DESIGNED BY	
	CHECKED BY	



RESTRIPIING PLAN


SCALE: 1"=40'

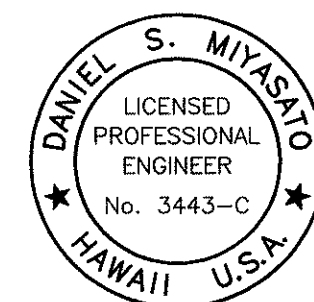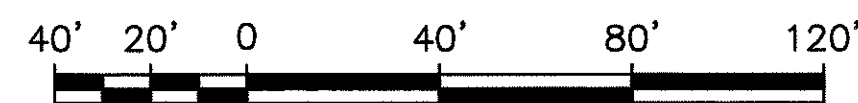

THIS WORK WAS PREPARED BY ME OR UNDER MY SUPERVISION

STATE OF HAWAII	
DEPARTMENT OF TRANSPORTATION	
HIGHWAYS DIVISION	
RESTRIPIING PLAN	
H STA. 39+50 TO H STA. 49+50	
INTERSTATE ROUTE H-1, SEISMIC RETROFIT	
KAPIOLANI INTERCHANGE, PHASE 2	
FAIP NO. BR-H1-1(226)	
SCALE: 1"=40'	DATE: SEPT 2002
SHEET NO. C19	OF 21 SHEETS



FED. ROAD DIST. NO.	STATE	FED. AID PROJ. NO.	FISCAL YEAR	SHEET NO.	TOTAL SHEETS
HAWAII	HAW.	BR-H1-1(226)	2003	23	36

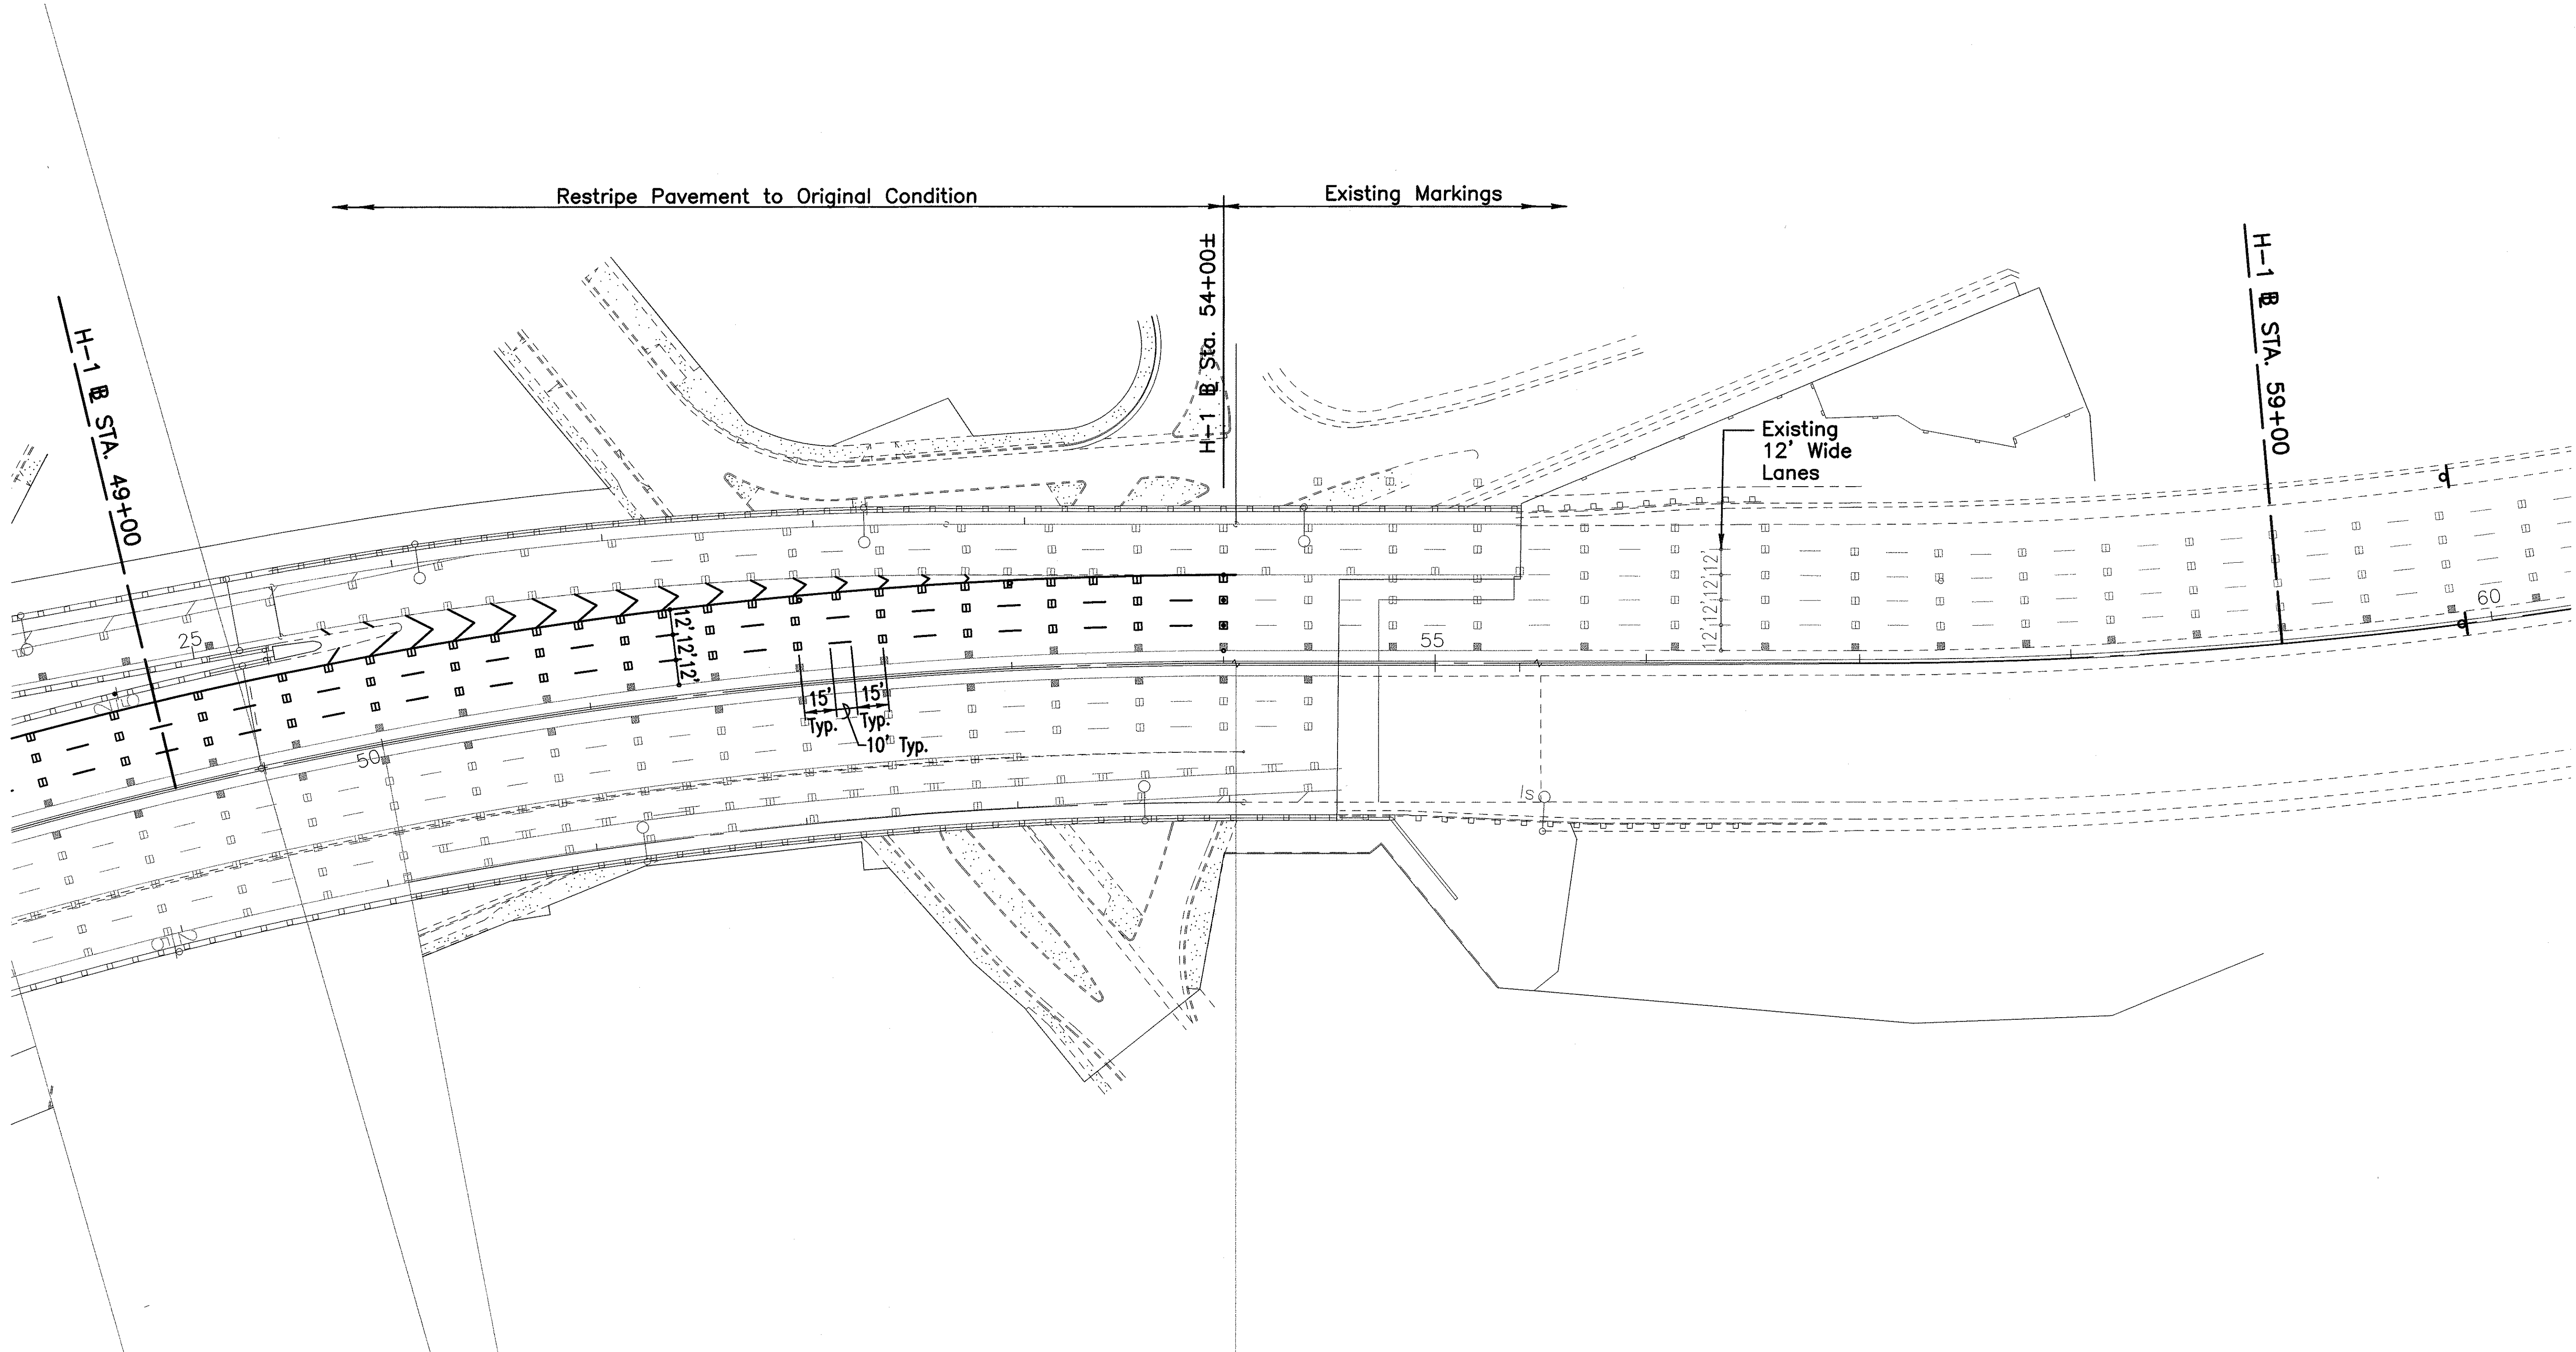

ORIGINAL PLAN	SURVEY PLOTTED BY	DATE
NOTE BOOK	DRAWN BY	
No.	DESIGNED BY	
	CHECKED BY	



RESTRIPIING PLAN
SCALE: 1"=40'

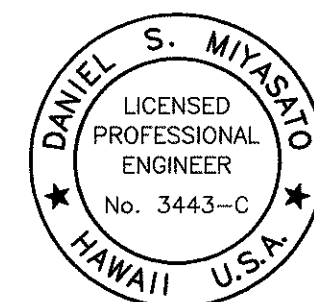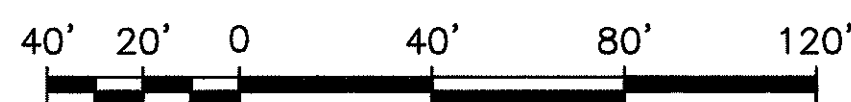

Daniel S. Miyasato
THIS WORK WAS PREPARED BY
ME OR UNDER MY SUPERVISION

STATE OF HAWAII
DEPARTMENT OF TRANSPORTATION
HIGHWAYS DIVISION

RESTRIPIING PLAN

STA. 49+00 TO STA. 59+00

INTERSTATE ROUTE H-1, SEISMIC RETROFIT
KAPIOLANI INTERCHANGE, PHASE 2

FAIP NO. BR-H1-1(226)

SCALE: 1"=40' DATE: SEPT 2002

SHEET NO. C20 OF 21 SHEETS