


FED. ROAD DIST. NO.	STATE	FED. AID PROJ. NO.	FISCAL YEAR	SHEET NO.	TOTAL SHEETS
HAWAII	HAW.	BR-H1-1(226)	2003	13	36

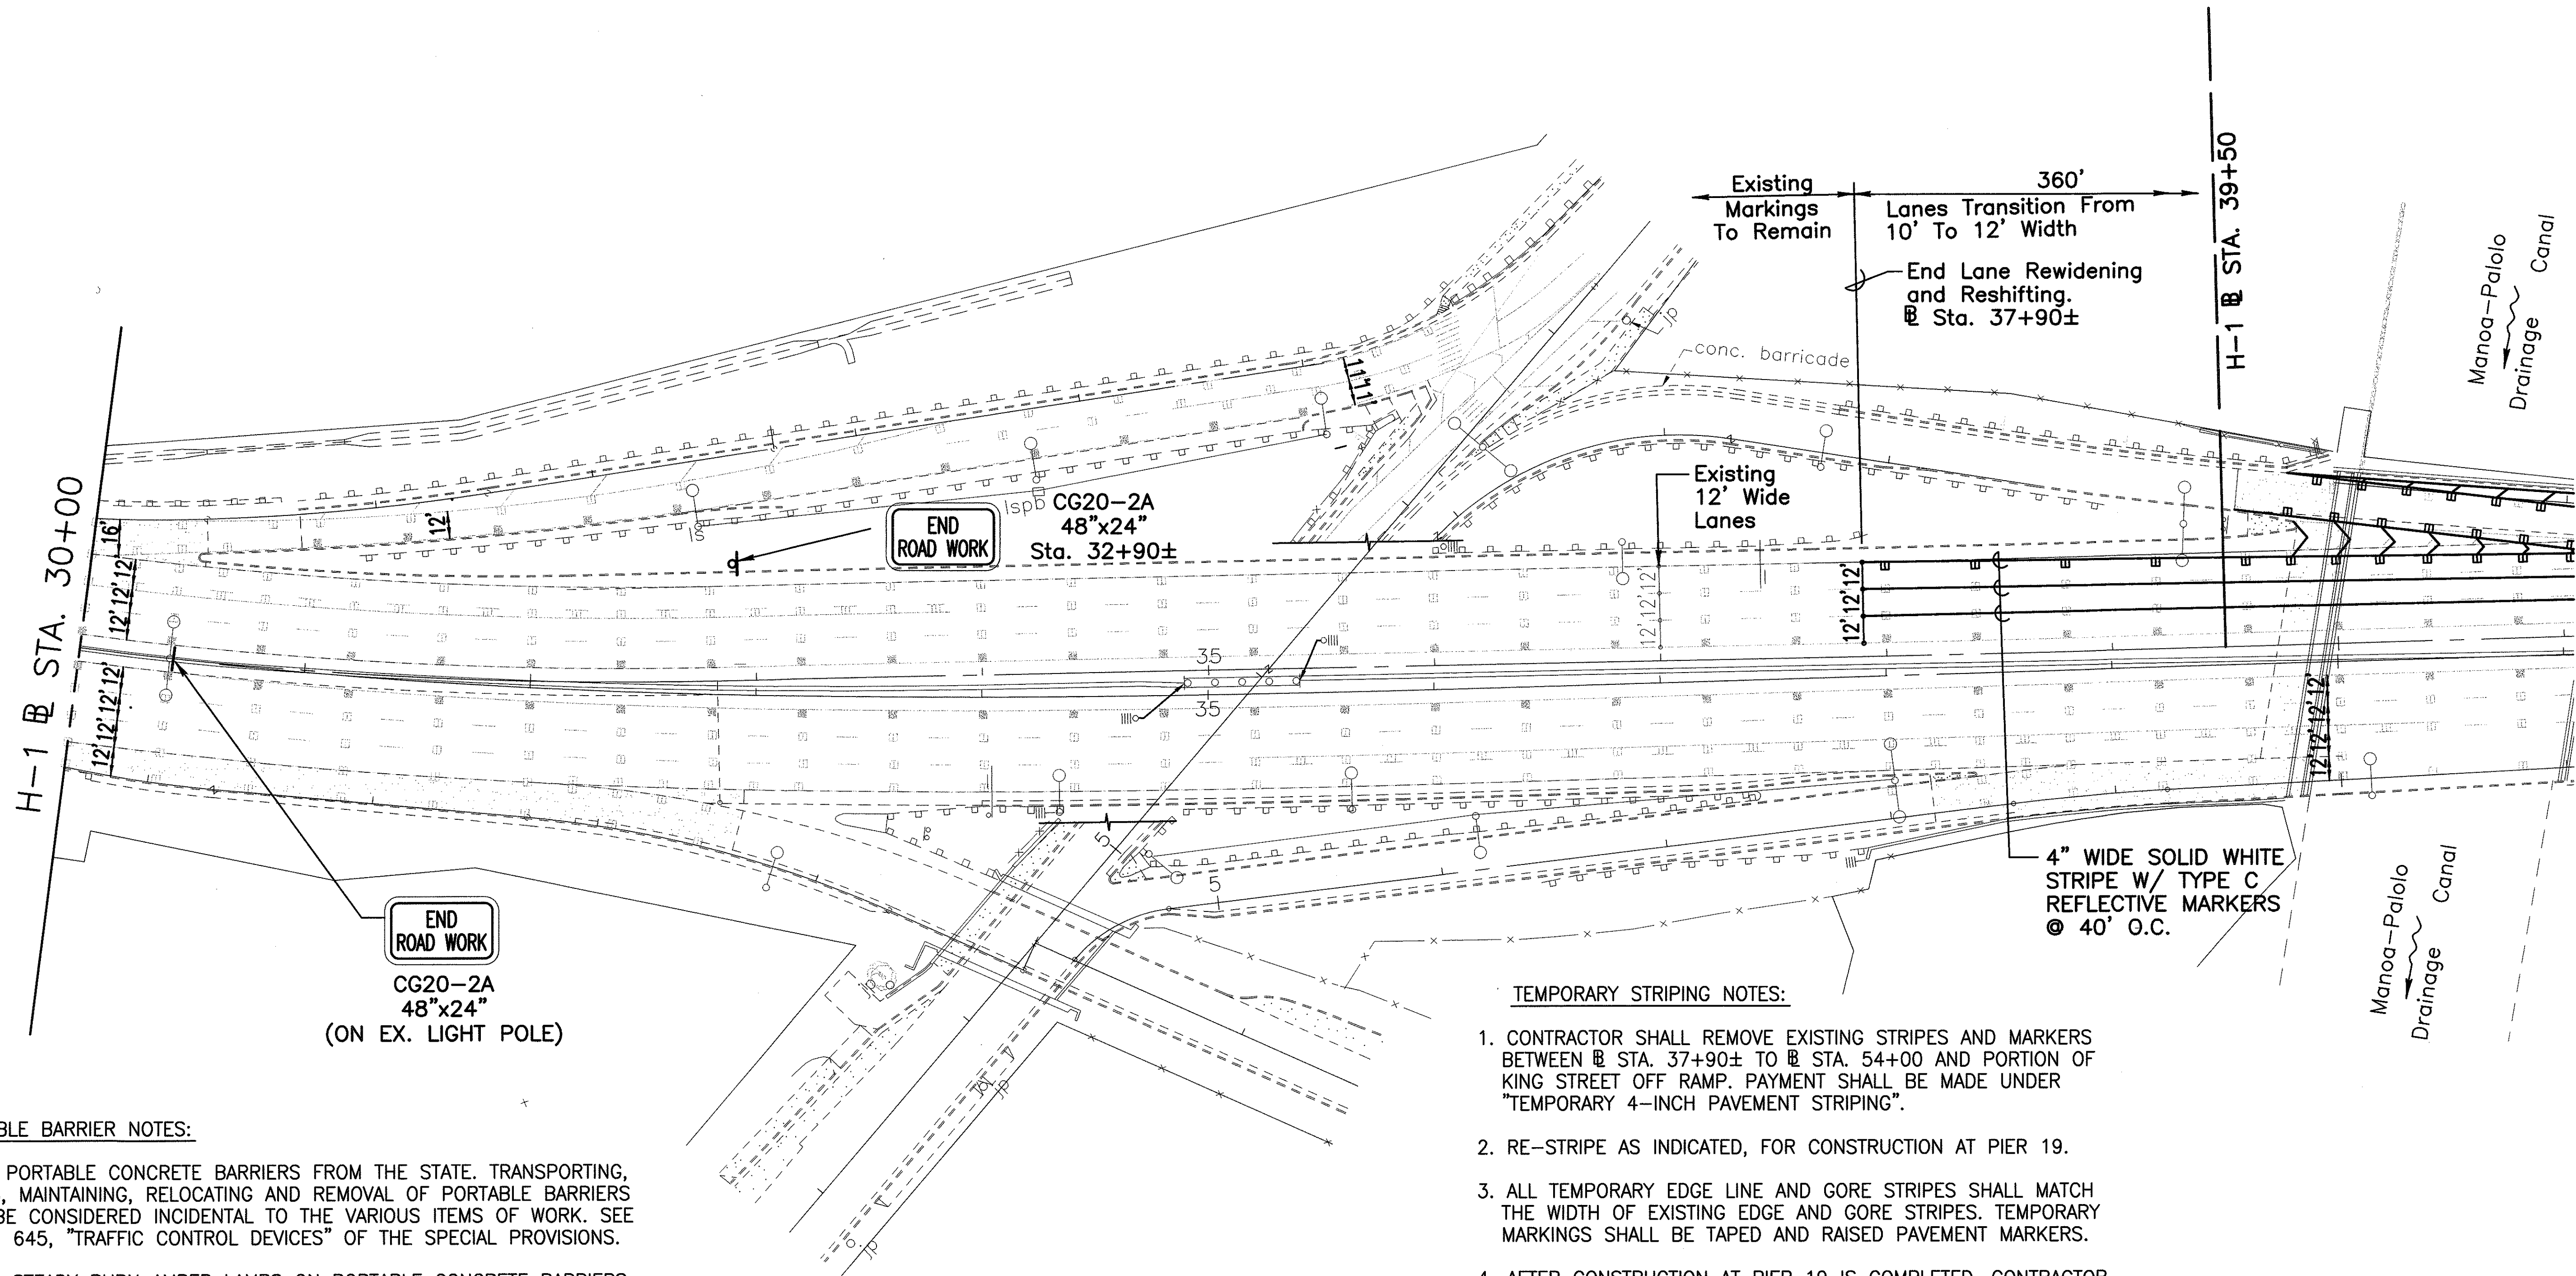

PORTABLE BARRIER NOTES:

- 1. OBTAIN PORTABLE CONCRETE BARRIERS FROM THE STATE. TRANSPORTING, PLACING, MAINTAINING, RELOCATING AND REMOVAL OF PORTABLE BARRIERS SHALL BE CONSIDERED INCIDENTAL TO THE VARIOUS ITEMS OF WORK. SEE SECTION 645, "TRAFFIC CONTROL DEVICES" OF THE SPECIAL PROVISIONS.
- 2. INSTALL STEADY BURN AMBER LAMPS ON PORTABLE CONCRETE BARRIERS @ 20.0' O.C. INSTALLING, MAINTAIN AND CHANGING BATTERIES OF THE PORTABLE MOUNTED STEADY BURN AMBER LAMPS SHALL BE CONSIDERED INCIDENTAL TO THE VARIOUS ITEMS OF WORK.

INTERTIAL BARREL NOTES:

- 1. TYPICAL LAYOUT WILL VARY BASED ON SPEED AND MANUFACTURER OF SYSTEM USED. INSTALLATION SHALL CONFORM TO MANUFACTURER'S RECOMMENDATIONS AND ROADSIDE DESIGN GUIDE.
- 2. ENDS OF PORTABLE BARRIERS SHALL BE PROTECTED WITH INTERTIAL BARRELS AS SHOWN ON SHEET C11.
- 3. FURNISHING AND INSTALLING INTERTIAL BARRIERS SHALL BE CONSIDERED INCIDENTAL TO THE VARIOUS ITEMS OF WORK.


TEMPORARY STRIPING NOTES:

- 1. CONTRACTOR SHALL REMOVE EXISTING STRIPES AND MARKERS BETWEEN @ STA. 37+90± TO @ STA. 54+00 AND PORTION OF KING STREET OFF RAMP. PAYMENT SHALL BE MADE UNDER "TEMPORARY 4-INCH PAVEMENT STRIPING".
- 2. RE-STRIPE AS INDICATED, FOR CONSTRUCTION AT PIER 19.
- 3. ALL TEMPORARY EDGE LINE AND GORE STRIPES SHALL MATCH THE WIDTH OF EXISTING EDGE AND GORE STRIPES. TEMPORARY MARKINGS SHALL BE TAPED AND RAISED PAVEMENT MARKERS.
- 4. AFTER CONSTRUCTION AT PIER 19 IS COMPLETED, CONTRACTOR SHALL REMOVE TEMPORARY STRIPES AND MARKERS AND STRIPE TO MATCH PRIOR TO CONSTRUCTION CONDITION. SEE SHEETS C18 TO C20.
- 5. REMOVE ALL TEMPORARY BARRIERS, SIGNS, AND POSTS.



TEMPORARY STRIPING PLAN



SCALE: 1"=40'

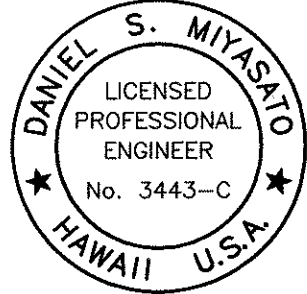


THIS WORK WAS PREPARED BY ME OR UNDER MY SUPERVISION

2/18/03	REVISED TEMPORARY STRIPING NOTE NO. 1.		
DATE	REVISION		
STATE OF HAWAII DEPARTMENT OF TRANSPORTATION HIGHWAYS DIVISION			
<u>TEMPORARY STRIPING PLAN</u>			
<u>℞ STA. 30+00 TO ℞ STA. 39+50</u>			
<u>INTERSTATE ROUTE H-1, SEISMIC RETROFIT</u>			
<u>KAPIOLANI INTERCHANGE, PHASE 2</u>			
<u>FAIP NO. BR-H1-1(226)</u>			
SCALE: 1"=40'		DATE: SEPT 2002	
SHEET NO. C10		OF 21 SHEETS	

FED. ROAD DIST. NO.	STATE	FED. AID PROJ. NO.	FISCAL YEAR	SHEET NO.	TOTAL SHEETS
HAWAII	HAW.	BR-H1-1(226)	2003	14	36

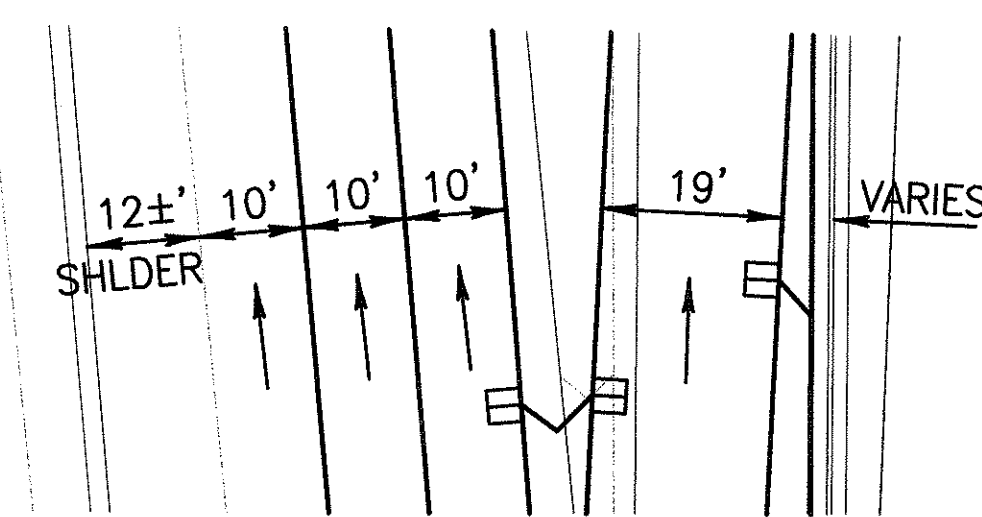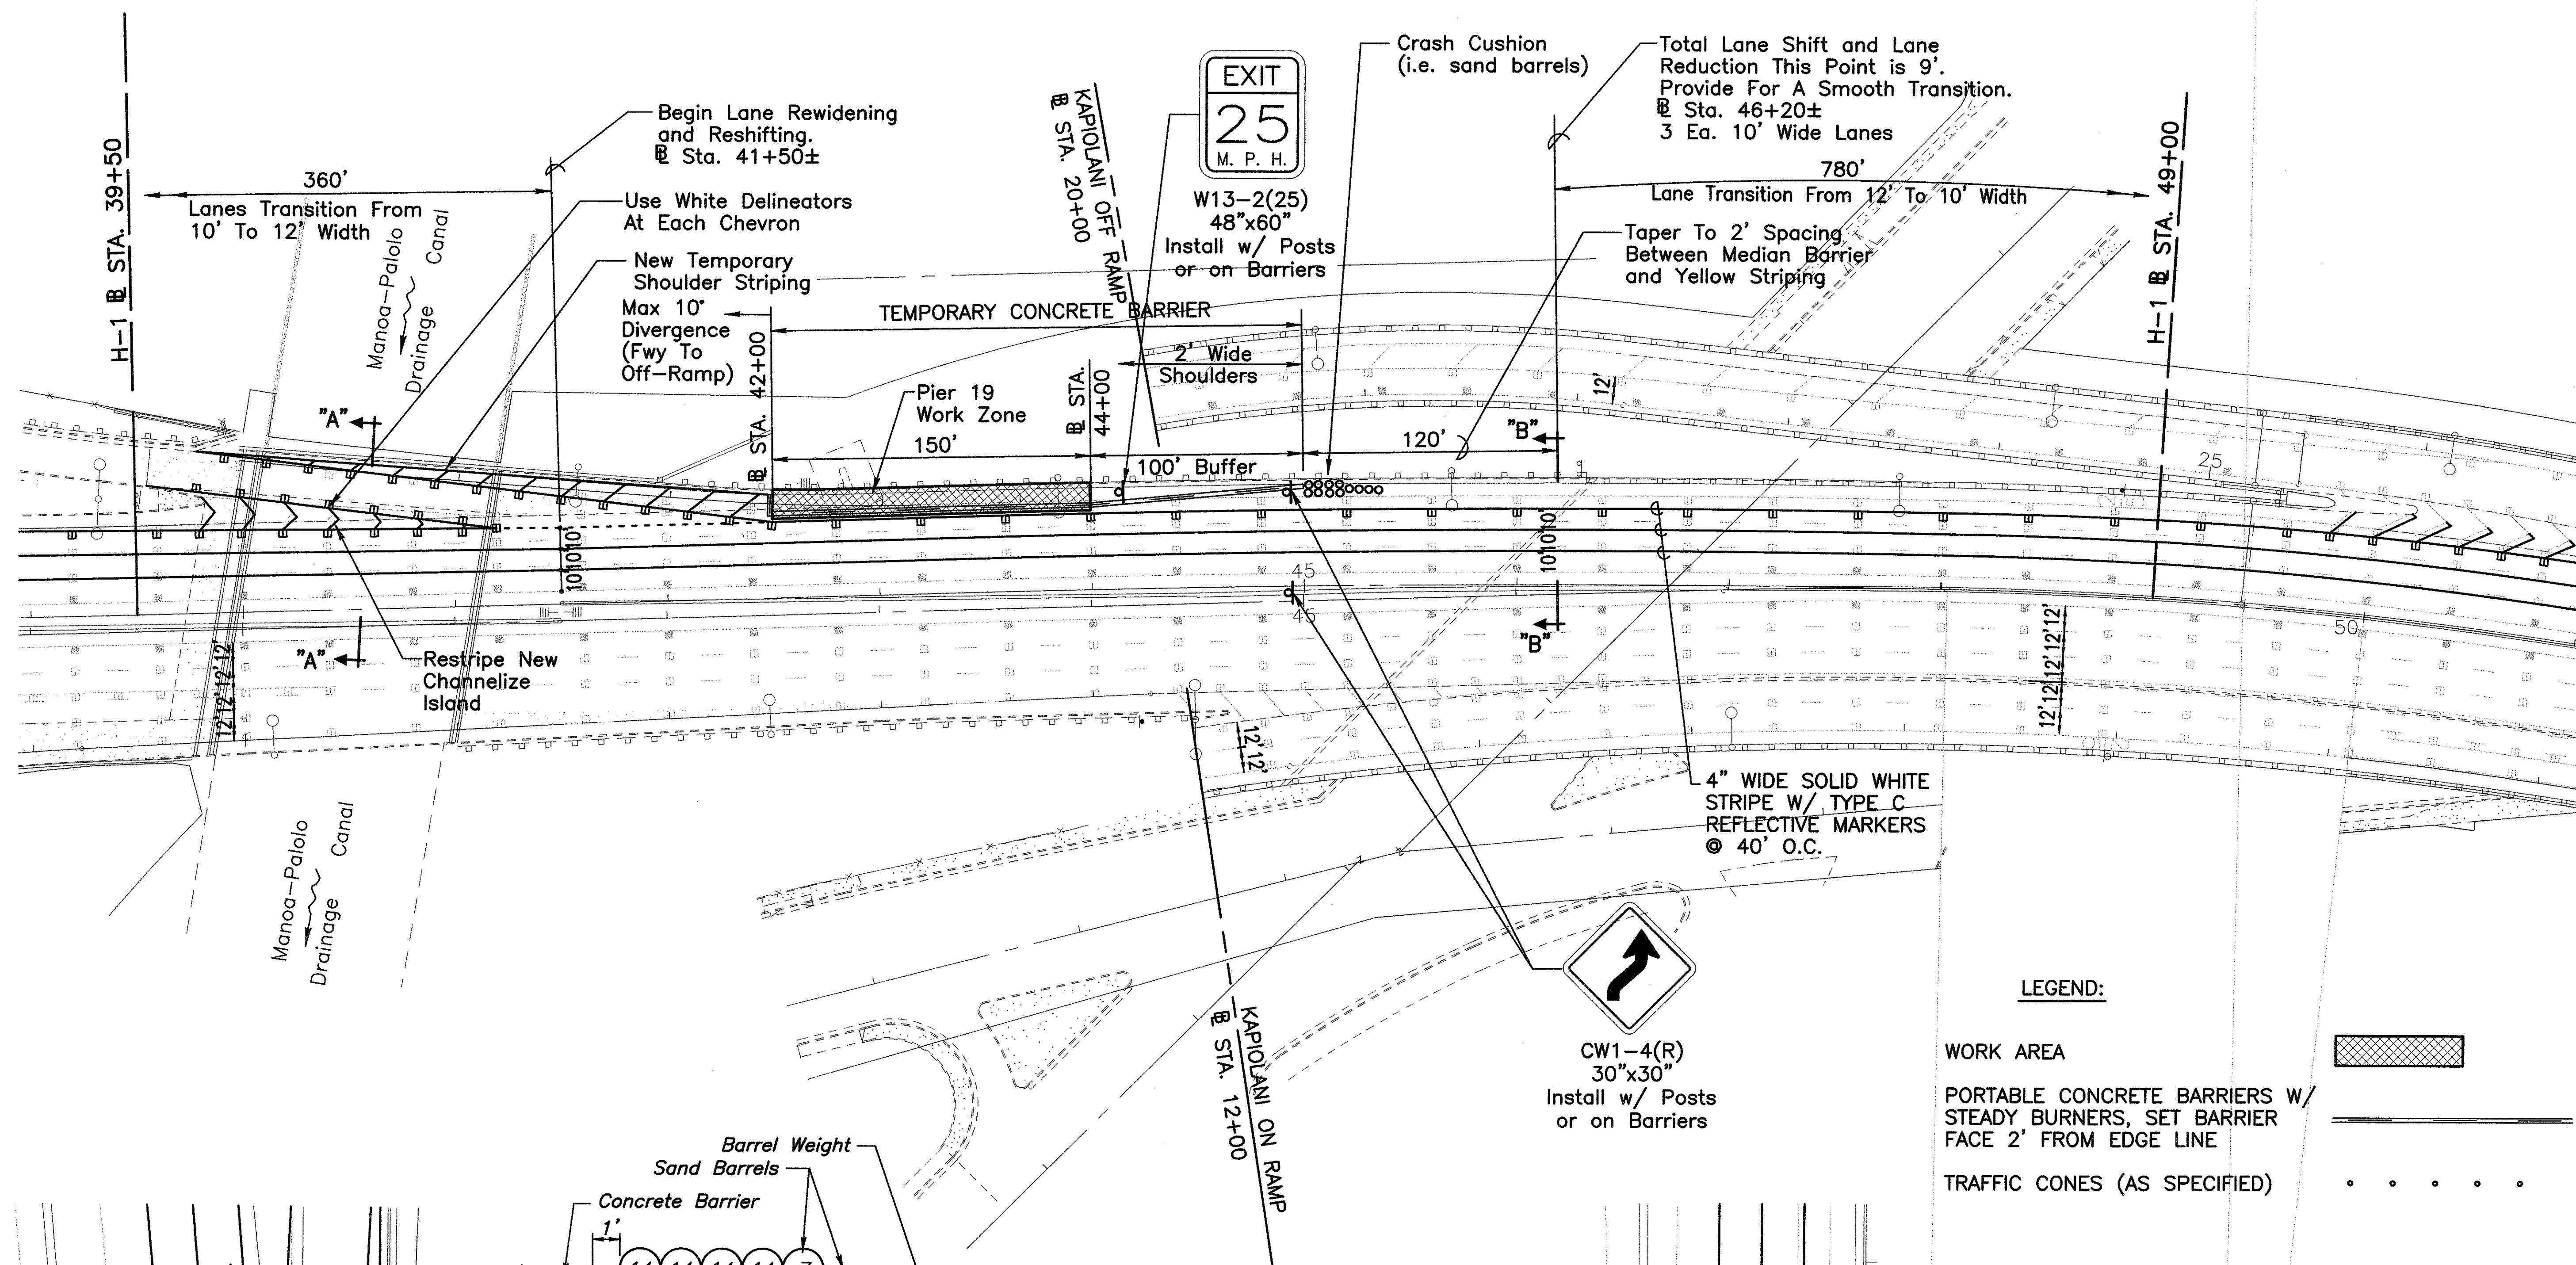

TYPICAL SECTION "A-A"
TEMPORARY LANE SHIFT
SCALE: 1"=20'

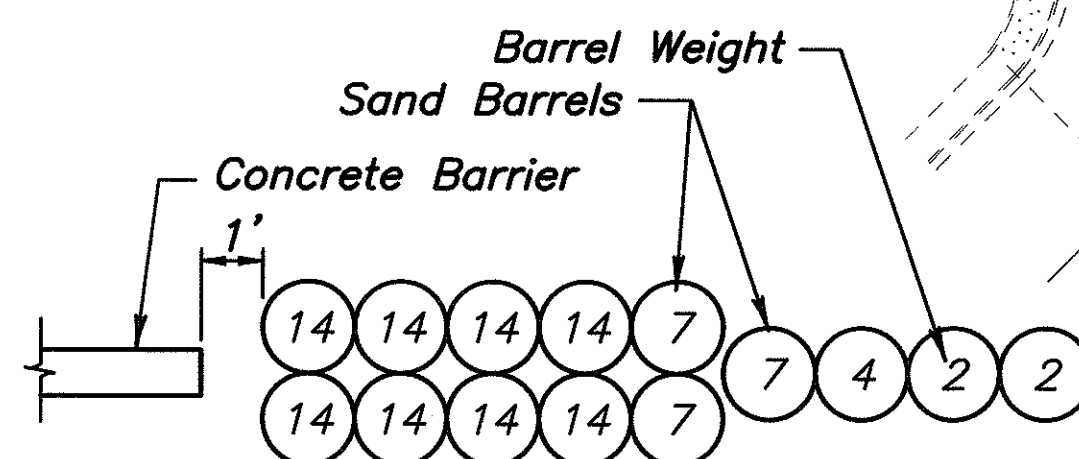



1. NUMBERS INDICATE WEIGHT OF SAND IN 100 LB. UNITS.
2. TYPICAL LAYOUT WILL VARY BASED ON DESIGN SPEED AND MANUFACTURER OF THE SYSTEM USED. INSTALLATION SHALL CONFORM TO MANUFACTURER'S RECOMMENDATIONS.

INERTIAL BARREL SYSTEM
NOT TO SCALE




TEMPORARY STRIPING PLAN

SCALE: 1"=40'

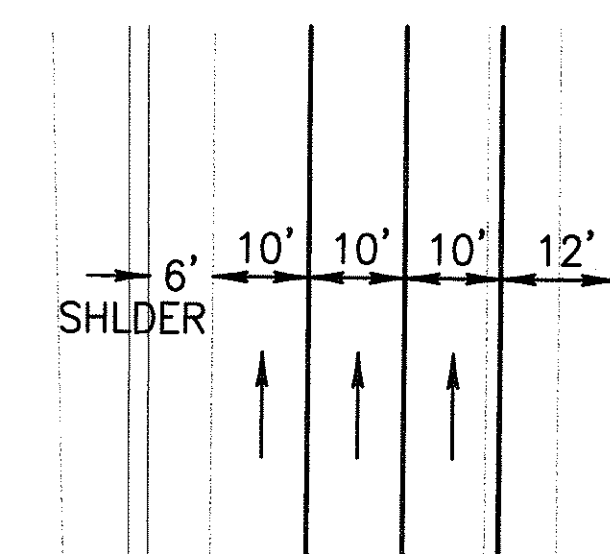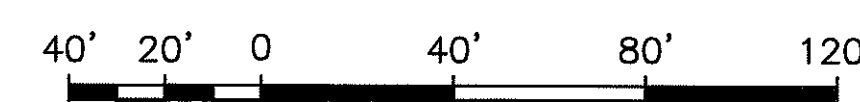

TYPICAL SECTION "B-B"
TEMPORARY LANE SHIFT
SCALE: 1"=20'

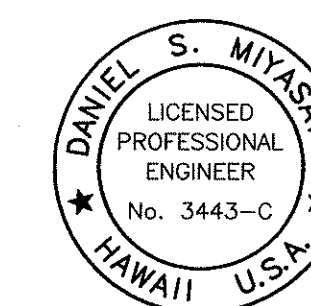

Paul S. Meyer
THIS WORK WAS PREPARED BY
ME OR UNDER MY SUPERVISION

STATE OF HAWAII
DEPARTMENT OF TRANSPORTATION
HIGHWAYS DIVISION

TEMPORARY STRIPING PLAN

STA. 39+50 TO STA. 49+00


INTERSTATE ROUTE H-1, SEISMIC RETROFIT
KAPIOLANI INTERCHANGE, PHASE 2

FAIP NO. BR-H1-1(226)

SCALE: 1"=40' DATE: SEPT 2002

SHEET NO. C11 OF 21 SHEETS

FED. ROAD DIST. NO.	STATE	FED. AID PROJ. NO.	FISCAL YEAR	SHEET NO.	TOTAL SHEETS
HAWAII	HAW.	BR-H1-1(226)	2003	15	36


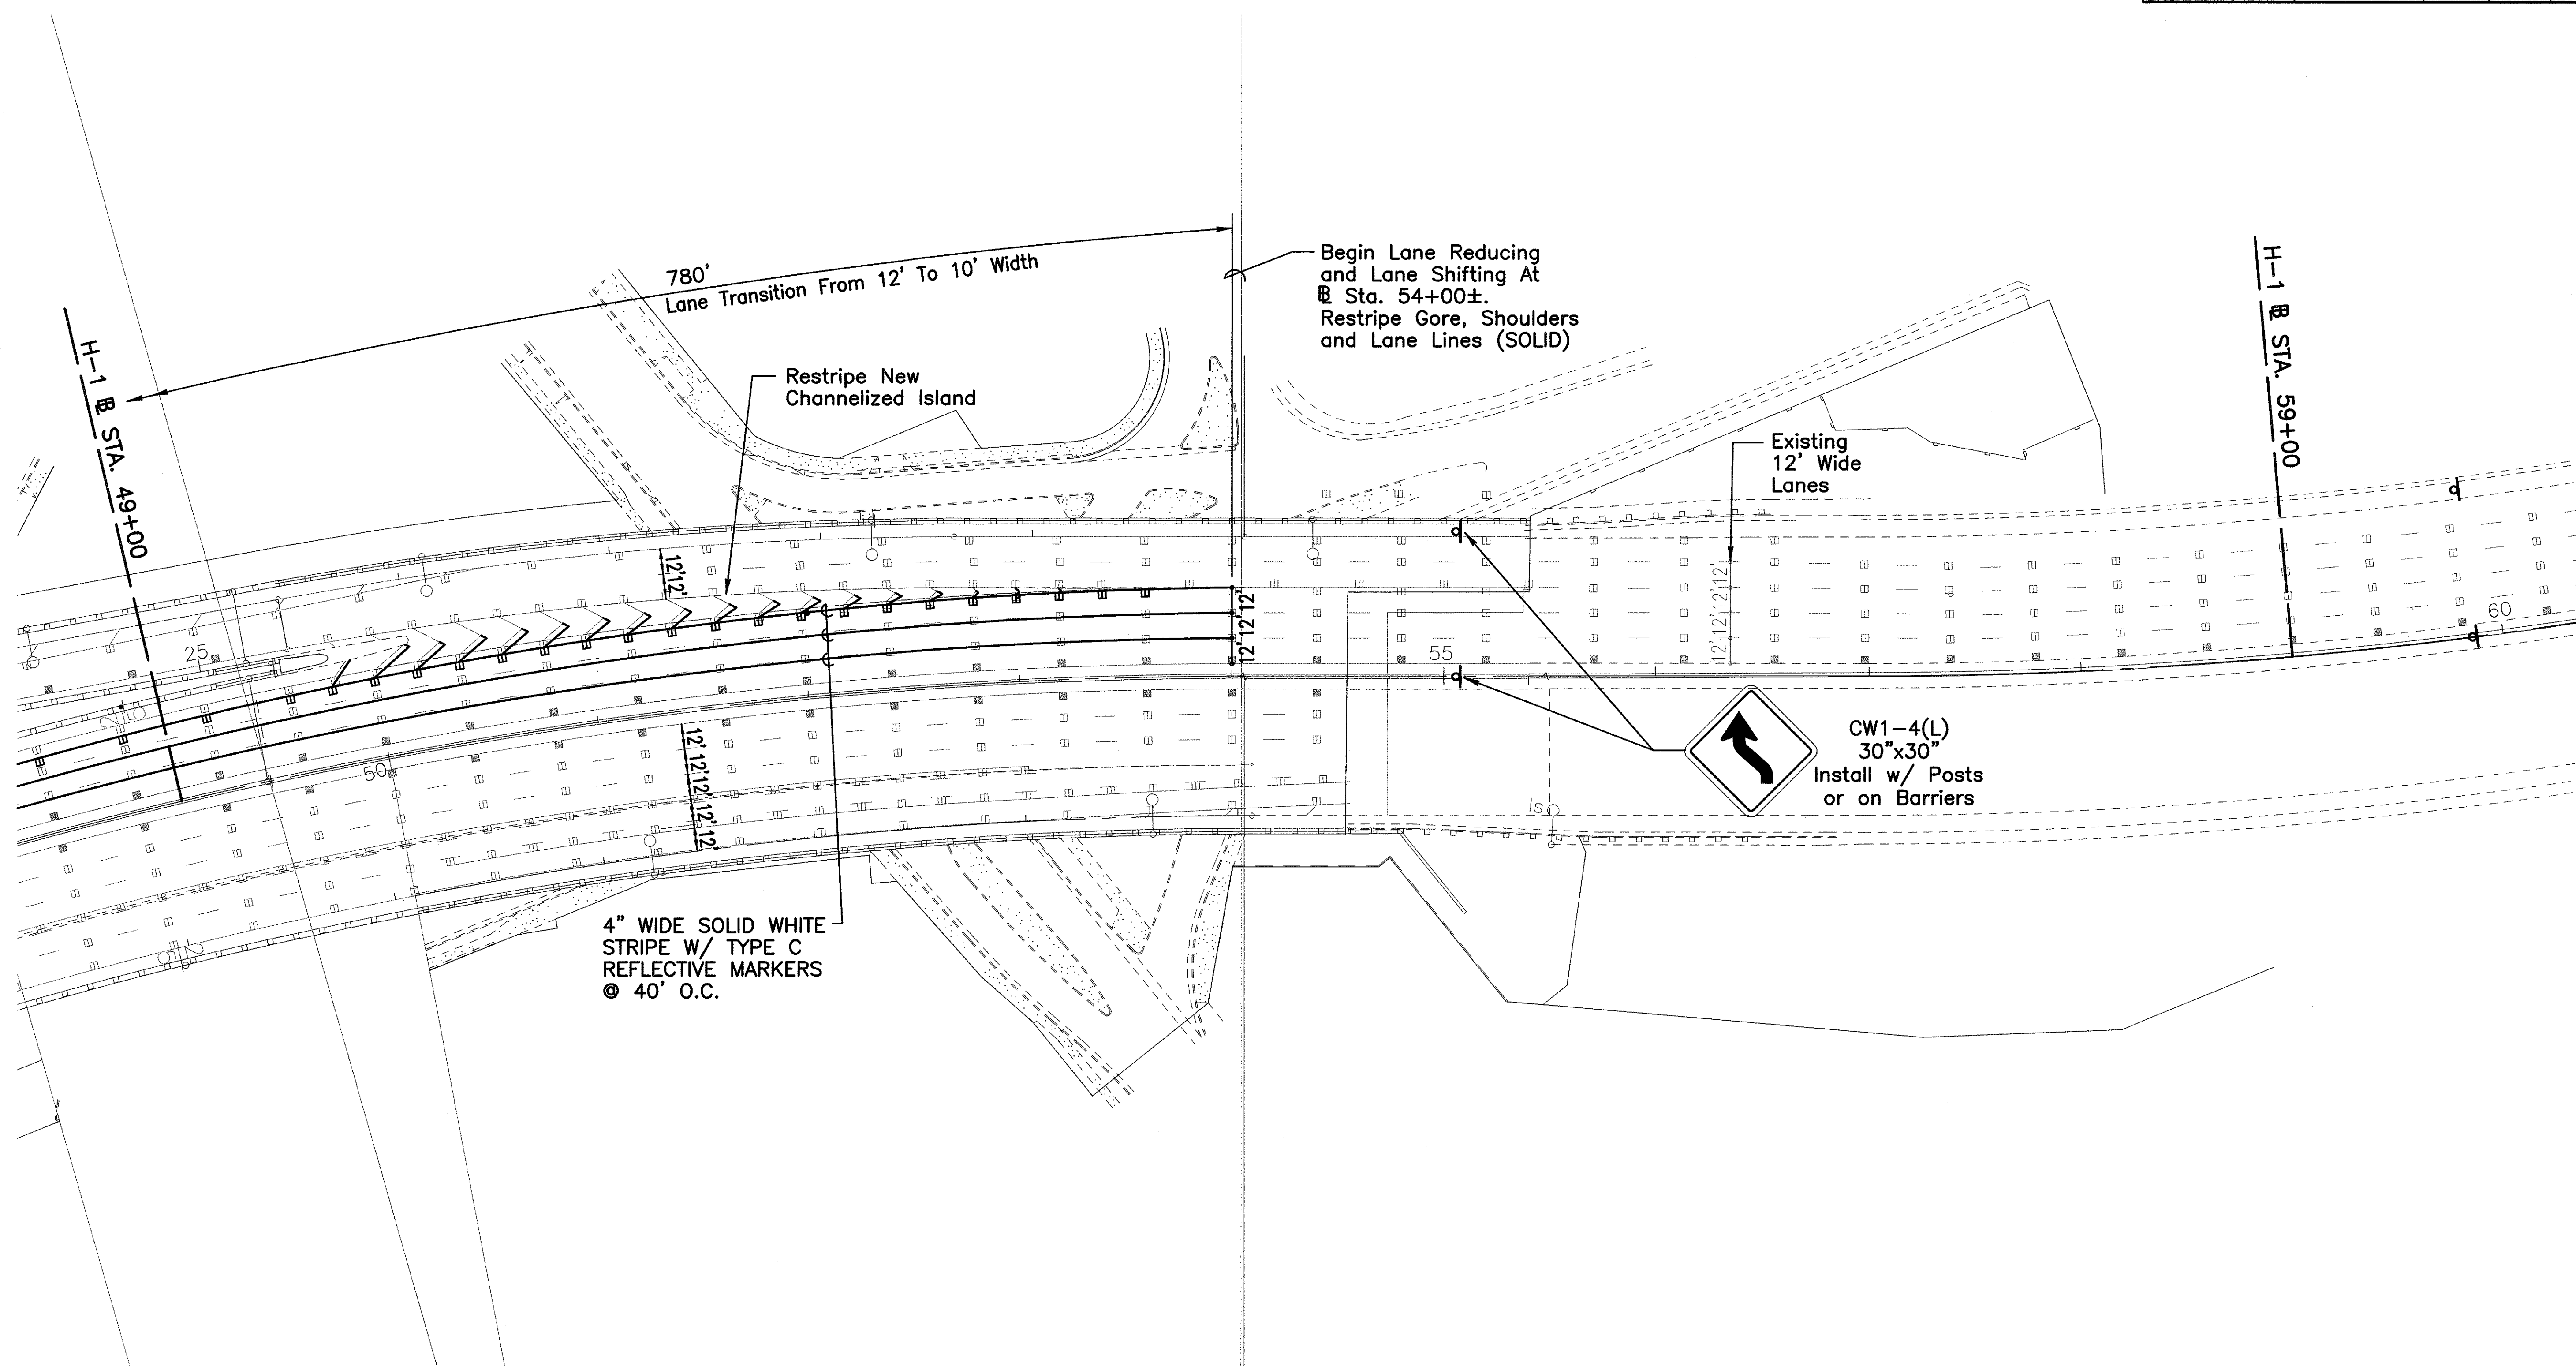


ORIGINAL PLAN	SURVEY PLOTTED BY	DATE
NOTE BOOK	DRAWN BY	
No.	DESIGNED BY	
	CHECKED BY	



TEMPORARY STRIPING PLAN


SCALE: 1"=40'

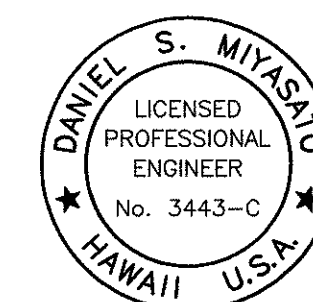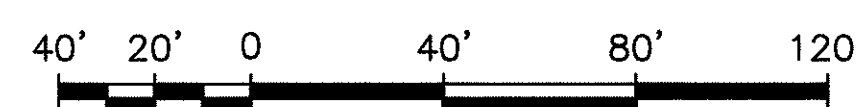

THIS WORK WAS PREPARED BY ME OR UNDER MY SUPERVISION

STATE OF HAWAII	
DEPARTMENT OF TRANSPORTATION	
HIGHWAYS DIVISION	
TEMPORARY STRIPING PLAN	
H STA. 49+00 TO H STA. 59+00	
INTERSTATE ROUTE H-1, SEISMIC RETROFIT	
KAPIOLANI INTERCHANGE, PHASE 2	
FAIP NO. BR-H1-1(226)	
SCALE: 1"=40'	DATE: SEPT 2002
SHEET NO. C12	OF 21 SHEETS

FED. ROAD DIST. NO.	STATE	FED. AID PROJ. NO.	FISCAL YEAR	SHEET NO.	TOTAL SHEETS
HAWAII	HAW.	BR-H1-1(226)	2003	16	36


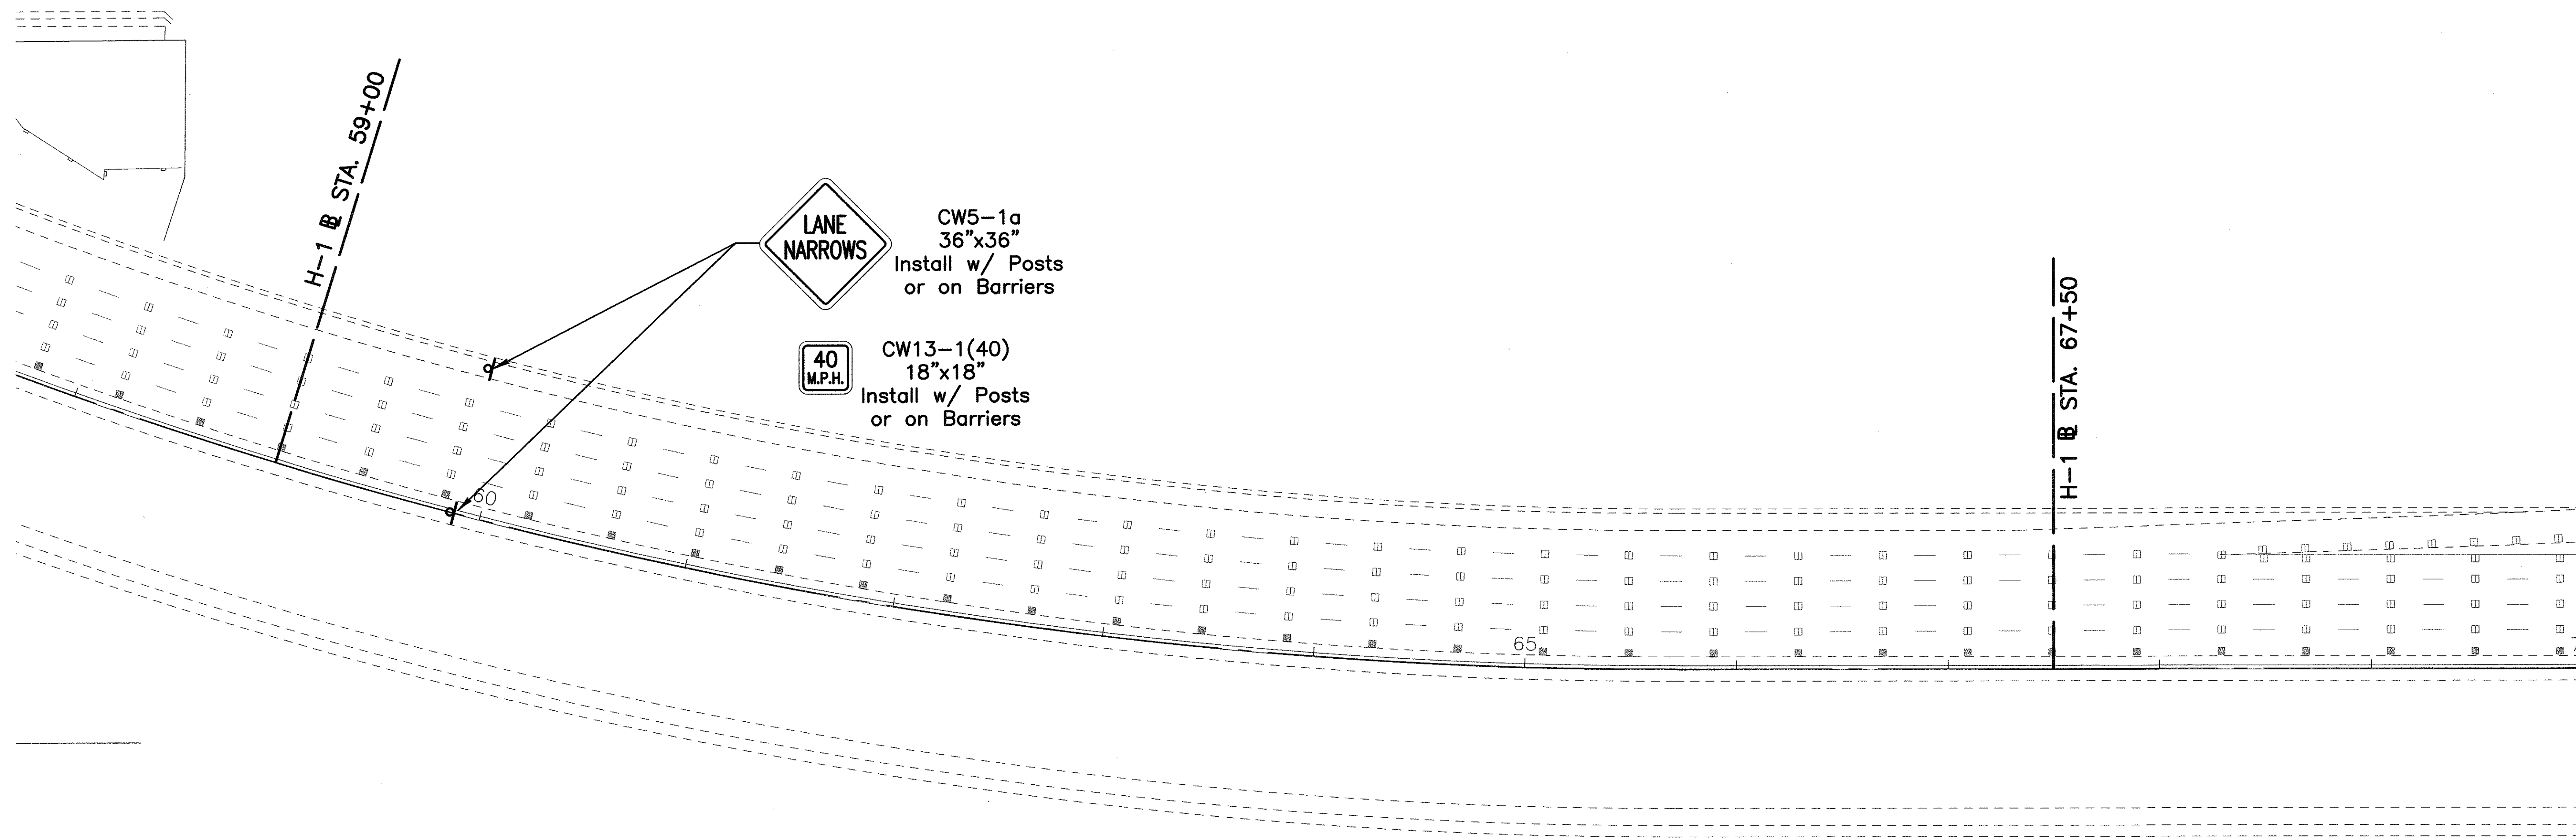


ORIGINAL PLAN	SURVEY PLOTTED BY _____	DATE _____
NOTE BOOK No. _____	DRAWN BY _____	
	TRACED BY _____	
	DESIGNED BY _____	
	QUANTITIES BY _____	
	CHECKED BY _____	



TEMPORARY STRIPING PLAN

SCALE: 1"=40'

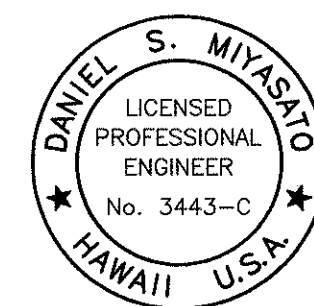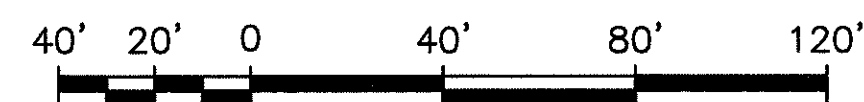


THIS WORK WAS PREPARED BY
ME OR UNDER MY SUPERVISION

STATE OF HAWAII	
DEPARTMENT OF TRANSPORTATION	
HIGHWAYS DIVISION	
TEMPORARY STRIPING PLAN	
STA. 59+00 TO STA. 67+50	
INTERSTATE ROUTE H-1, SEISMIC RETROFIT	
KAPIOLANI INTERCHANGE, PHASE 2	
FAIP NO. BR-H1-1(226)	
SCALE: 1"=40'	DATE: SEPT 2002
SHEET NO. C13 OF 21 SHEETS	

R:\kopint2\TMP-STRP.dwg 9/23/02



ORIGINAL PLAN	SURVEY PLOTTED BY	DATE
	DRAWN BY	
	TRACED BY	
	DESIGNED BY	
NOTE BOOK	QUANTITIES BY	
	CHECKED BY	
No. _____		

FED. ROAD DIST. NO.	STATE	FED. AID PROJ. NO.	FISCAL YEAR	SHEET NO.	TOTAL SHEETS
HAWAII	HAW.	BR-H1-1(226)	2003	17	36

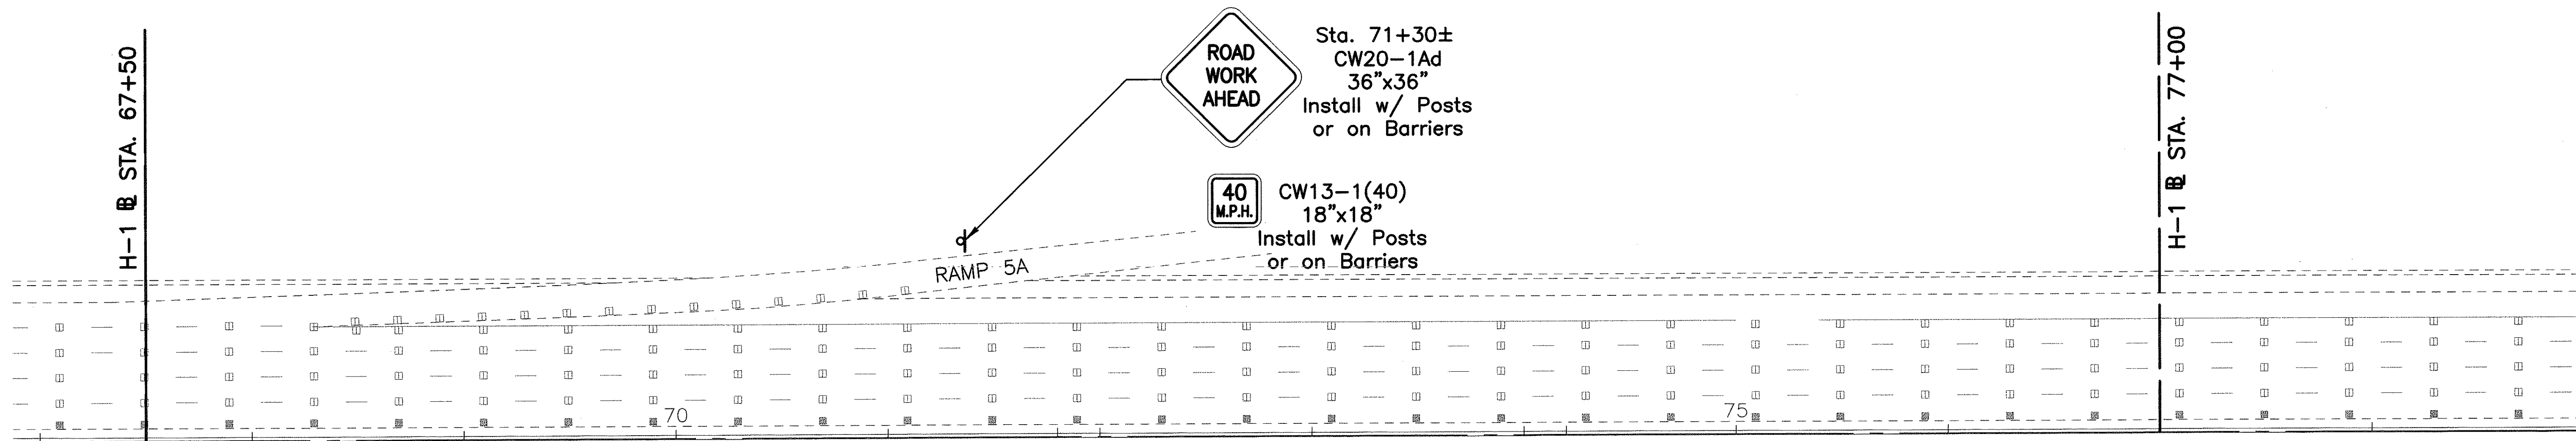

TEMPORARY STRIPING PLAN

SCALE: 1"=40'

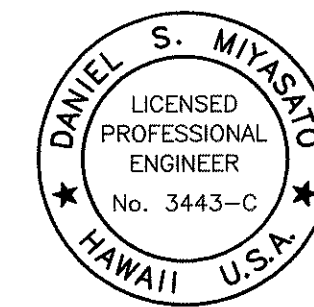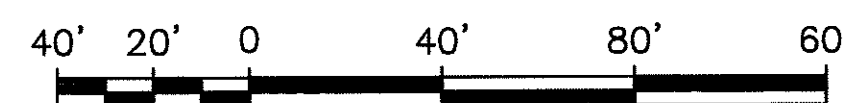

THIS WORK WAS PREPARED BY
ME OR UNDER MY SUPERVISION

STATE OF HAWAII	
DEPARTMENT OF TRANSPORTATION	
HIGHWAYS DIVISION	
TEMPORARY STRIPING PLAN	
H-1 STA. 67+50 TO H-1 STA. 77+00	
INTERSTATE ROUTE H-1, SEISMIC RETROFIT	
KAPIOLANI INTERCHANGE, PHASE 2	
FAIP NO. BR-H1-1(226)	
SCALE: 1"=40'	DATE: SEPT 2002
SHEET NO. C14	OF 21 SHEETS

ORIGINAL PLAN	SURVEY PLOTTED BY _____	DATE _____
	DRAWN BY _____	_____
	DESIGNED BY _____	_____
	CHECKED BY _____	_____
NOTE BOOK	No. _____	_____
	_____	_____



H-1 STA. 77+00

H-1 STA. 87+00



TEMPORARY STRIPING PLAN

SCALE: 1"=40'

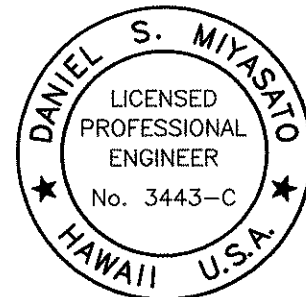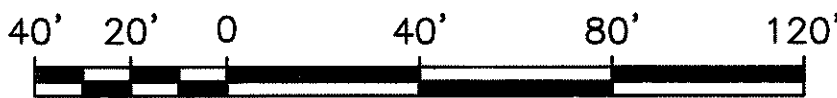

THIS WORK WAS PREPARED BY
ME OR UNDER MY SUPERVISION


STATE OF HAWAII	
DEPARTMENT OF TRANSPORTATION	
HIGHWAYS DIVISION	
TEMPORARY STRIPING PLAN	
STA. 77+00 TO STA. 87+00	
INTERSTATE ROUTE H-1, SEISMIC RETROFIT	
KAPIOLANI INTERCHANGE, PHASE 2	
FAIP NO. BR-H1-1(226)	
SCALE: 1"=40'	DATE: SEPT 2002
SHEET NO. C15 OF 21 SHEETS	

FED. ROAD DIST. NO.	STATE	FED. AID PROJ. NO.	FISCAL YEAR	SHEET NO.	TOTAL SHEETS
HAWAII	HAW.	BR-H1-1(226)	2003	18	36

R:\kopint2\TMP-STRP.dwg 9/23/00



ORIGINAL PLAN	SURVEY PLOTTED BY _____	DATE _____
NOTE BOOK No. _____	DRAWN BY _____	DESIGNED BY _____
	CHECKED BY _____	APPROVED BY _____

FED. ROAD DIST. NO.	STATE	FED. AID PROJ. NO.	FISCAL YEAR	SHEET NO.	TOTAL SHEETS
HAWAII	HAW.	BR-H1-1(226)	2003	19	36

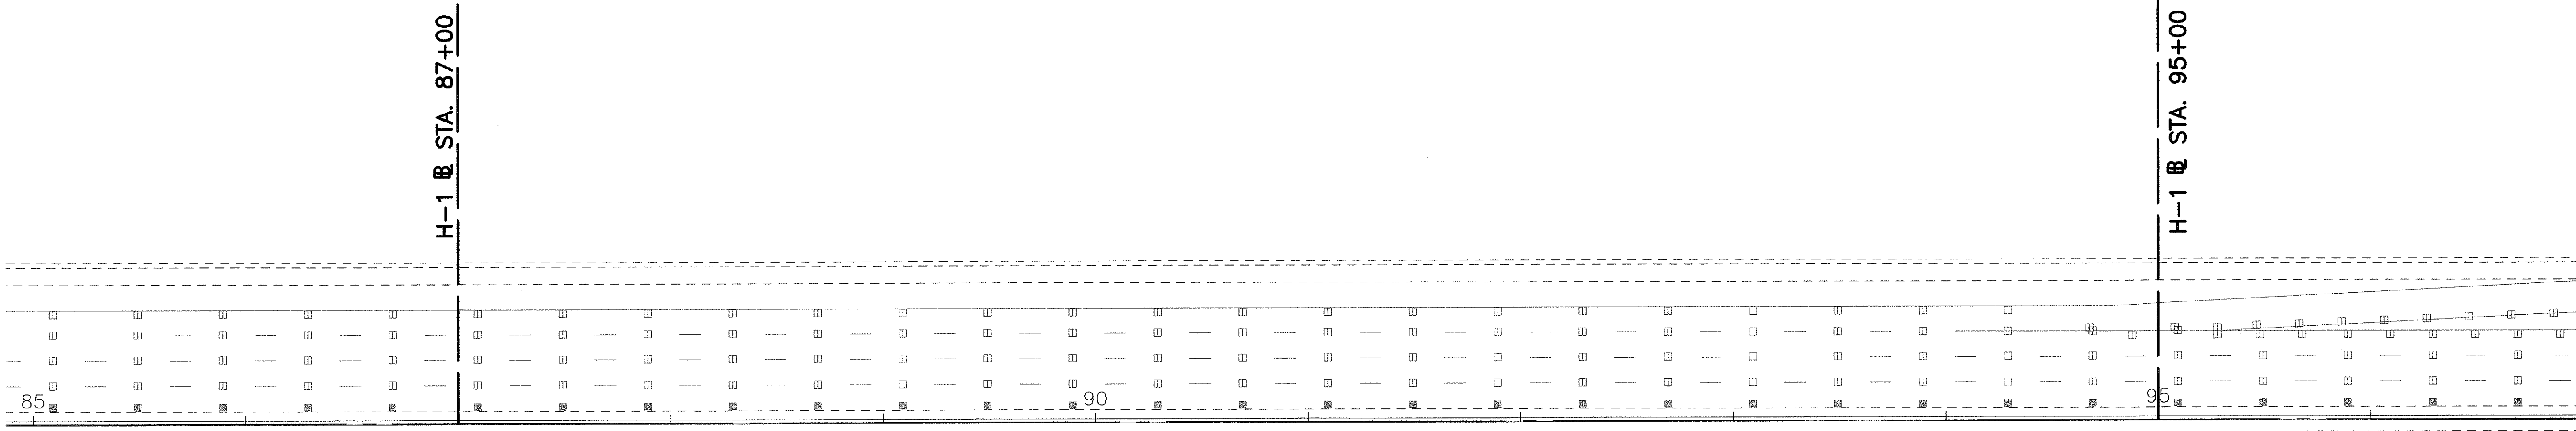

TEMPORARY STRIPING PLAN


SCALE: 1"=40'

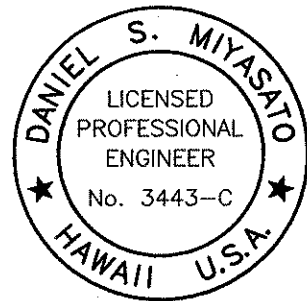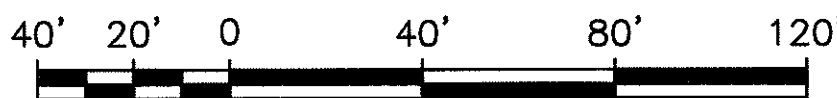

Daniel S. Miyasato
THIS WORK WAS PREPARED BY
ME OR UNDER MY SUPERVISION

STATE OF HAWAII	
DEPARTMENT OF TRANSPORTATION	
HIGHWAYS DIVISION	
TEMPORARY STRIPING PLAN	
STA. 87+00 TO STA. 95+00	
INTERSTATE ROUTE H-1, SEISMIC RETROFIT	
KAPIOLANI INTERCHANGE, PHASE 2	
FAIP NO. BR-H1-1(226)	
SCALE: 1"=40'	DATE: SEPT 2002
SHEET NO. C16	OF 21 SHEETS

FED. ROAD DIST. NO.	STATE	FED. AID PROJ. NO.	FISCAL YEAR	SHEET NO.	TOTAL SHEETS
HAWAII	HAW.	BR-H1-1(226)	2003	20	36


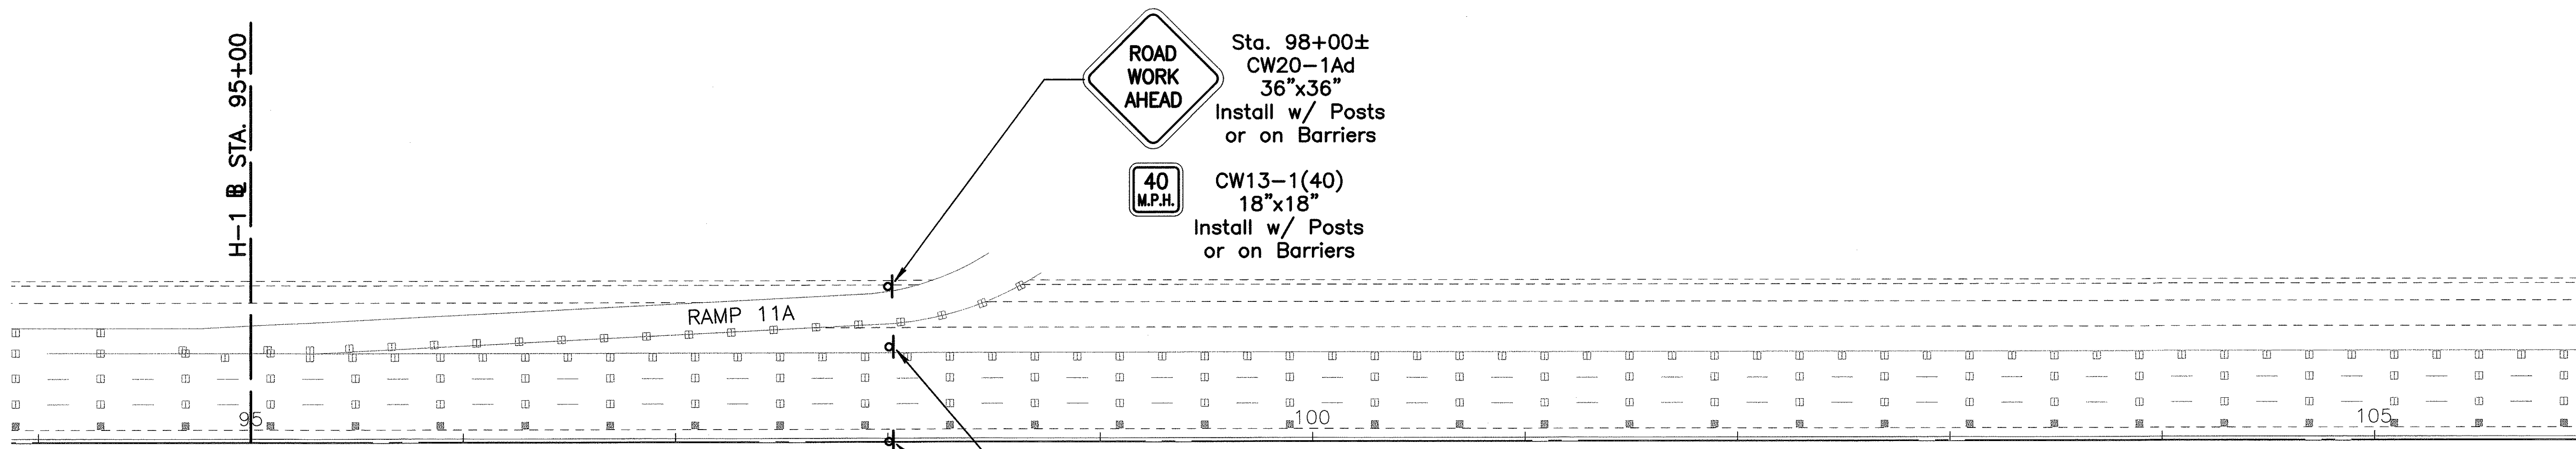


ORIGINAL	SURVEY PLOTTED BY	DATE
PLAN	DRAWN BY	
NOTE BOOK	DESIGNED BY	
No.	CHECKED BY	



TEMPORARY STRIPING PLAN

SCALE: 1"=40'

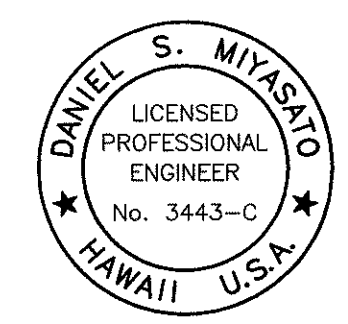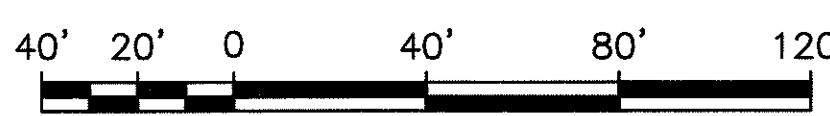

THIS WORK WAS PREPARED BY
ME OR UNDER MY SUPERVISION

STATE OF HAWAII
DEPARTMENT OF TRANSPORTATION
HIGHWAYS DIVISION
TEMPORARY STRIPING PLAN
H-1 STA. 95+00 TO H-1 STA. 105+00
INTERSTATE ROUTE H-1, SEISMIC RETROFIT
KAPIOLANI INTERCHANGE, PHASE 2
FAIP NO. BR-H1-1(226)
SCALE: 1"=40' DATE: SEPT 2002
SHEET NO. C17 OF 21 SHEETS