
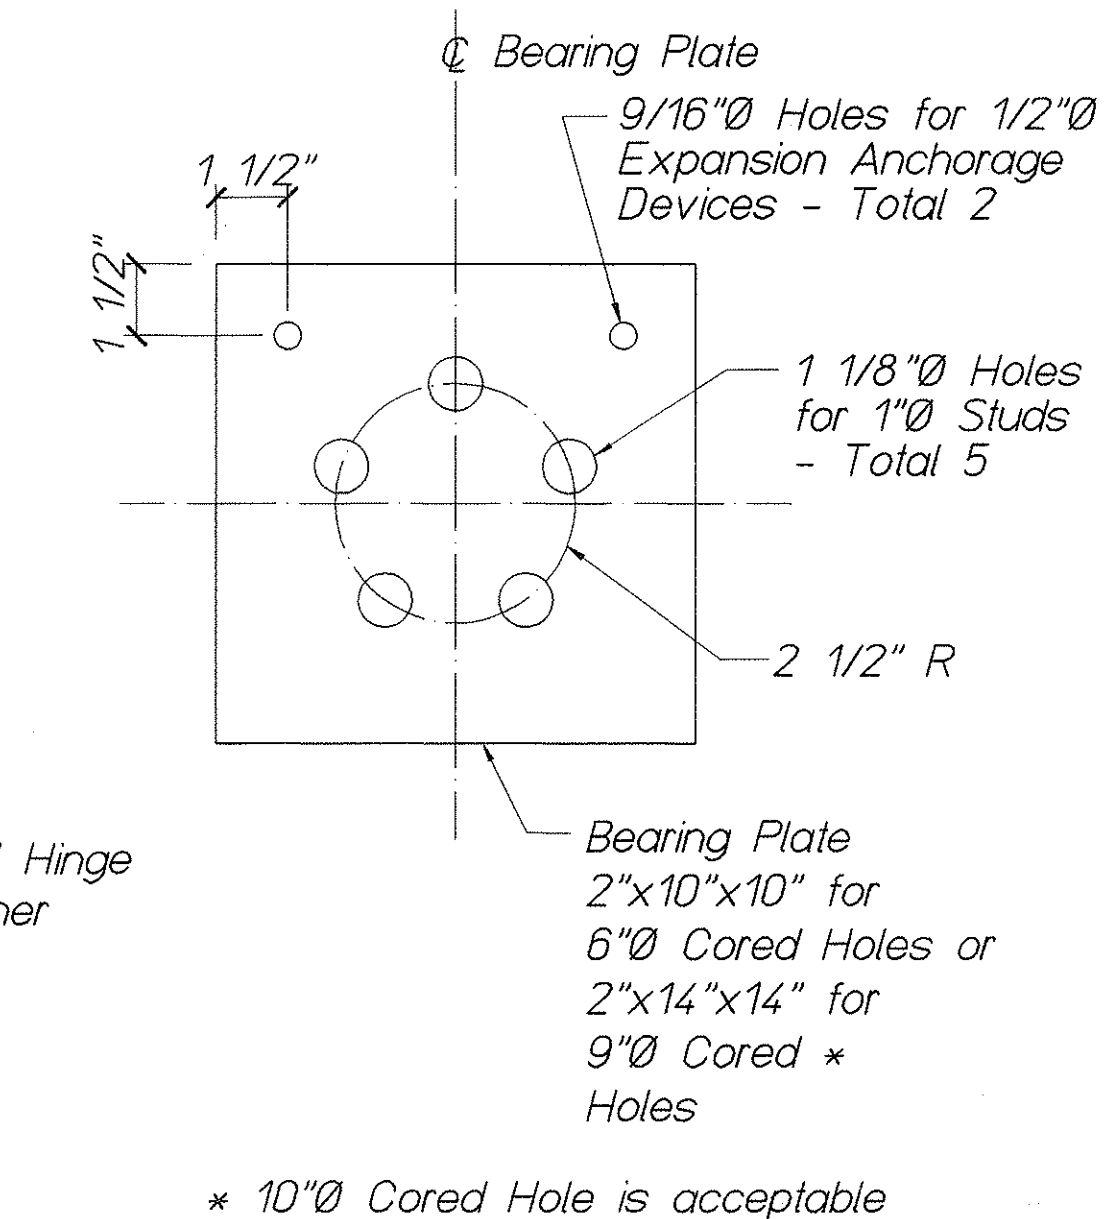





FED. ROAD DIST. NO.	STATE	FED. AID PROJ. NO.	FISCAL YEAR	SHEET NO.	TOTAL SHEETS
HAWAII	HAW.	BR-H1-1 (226)	2003	27	36

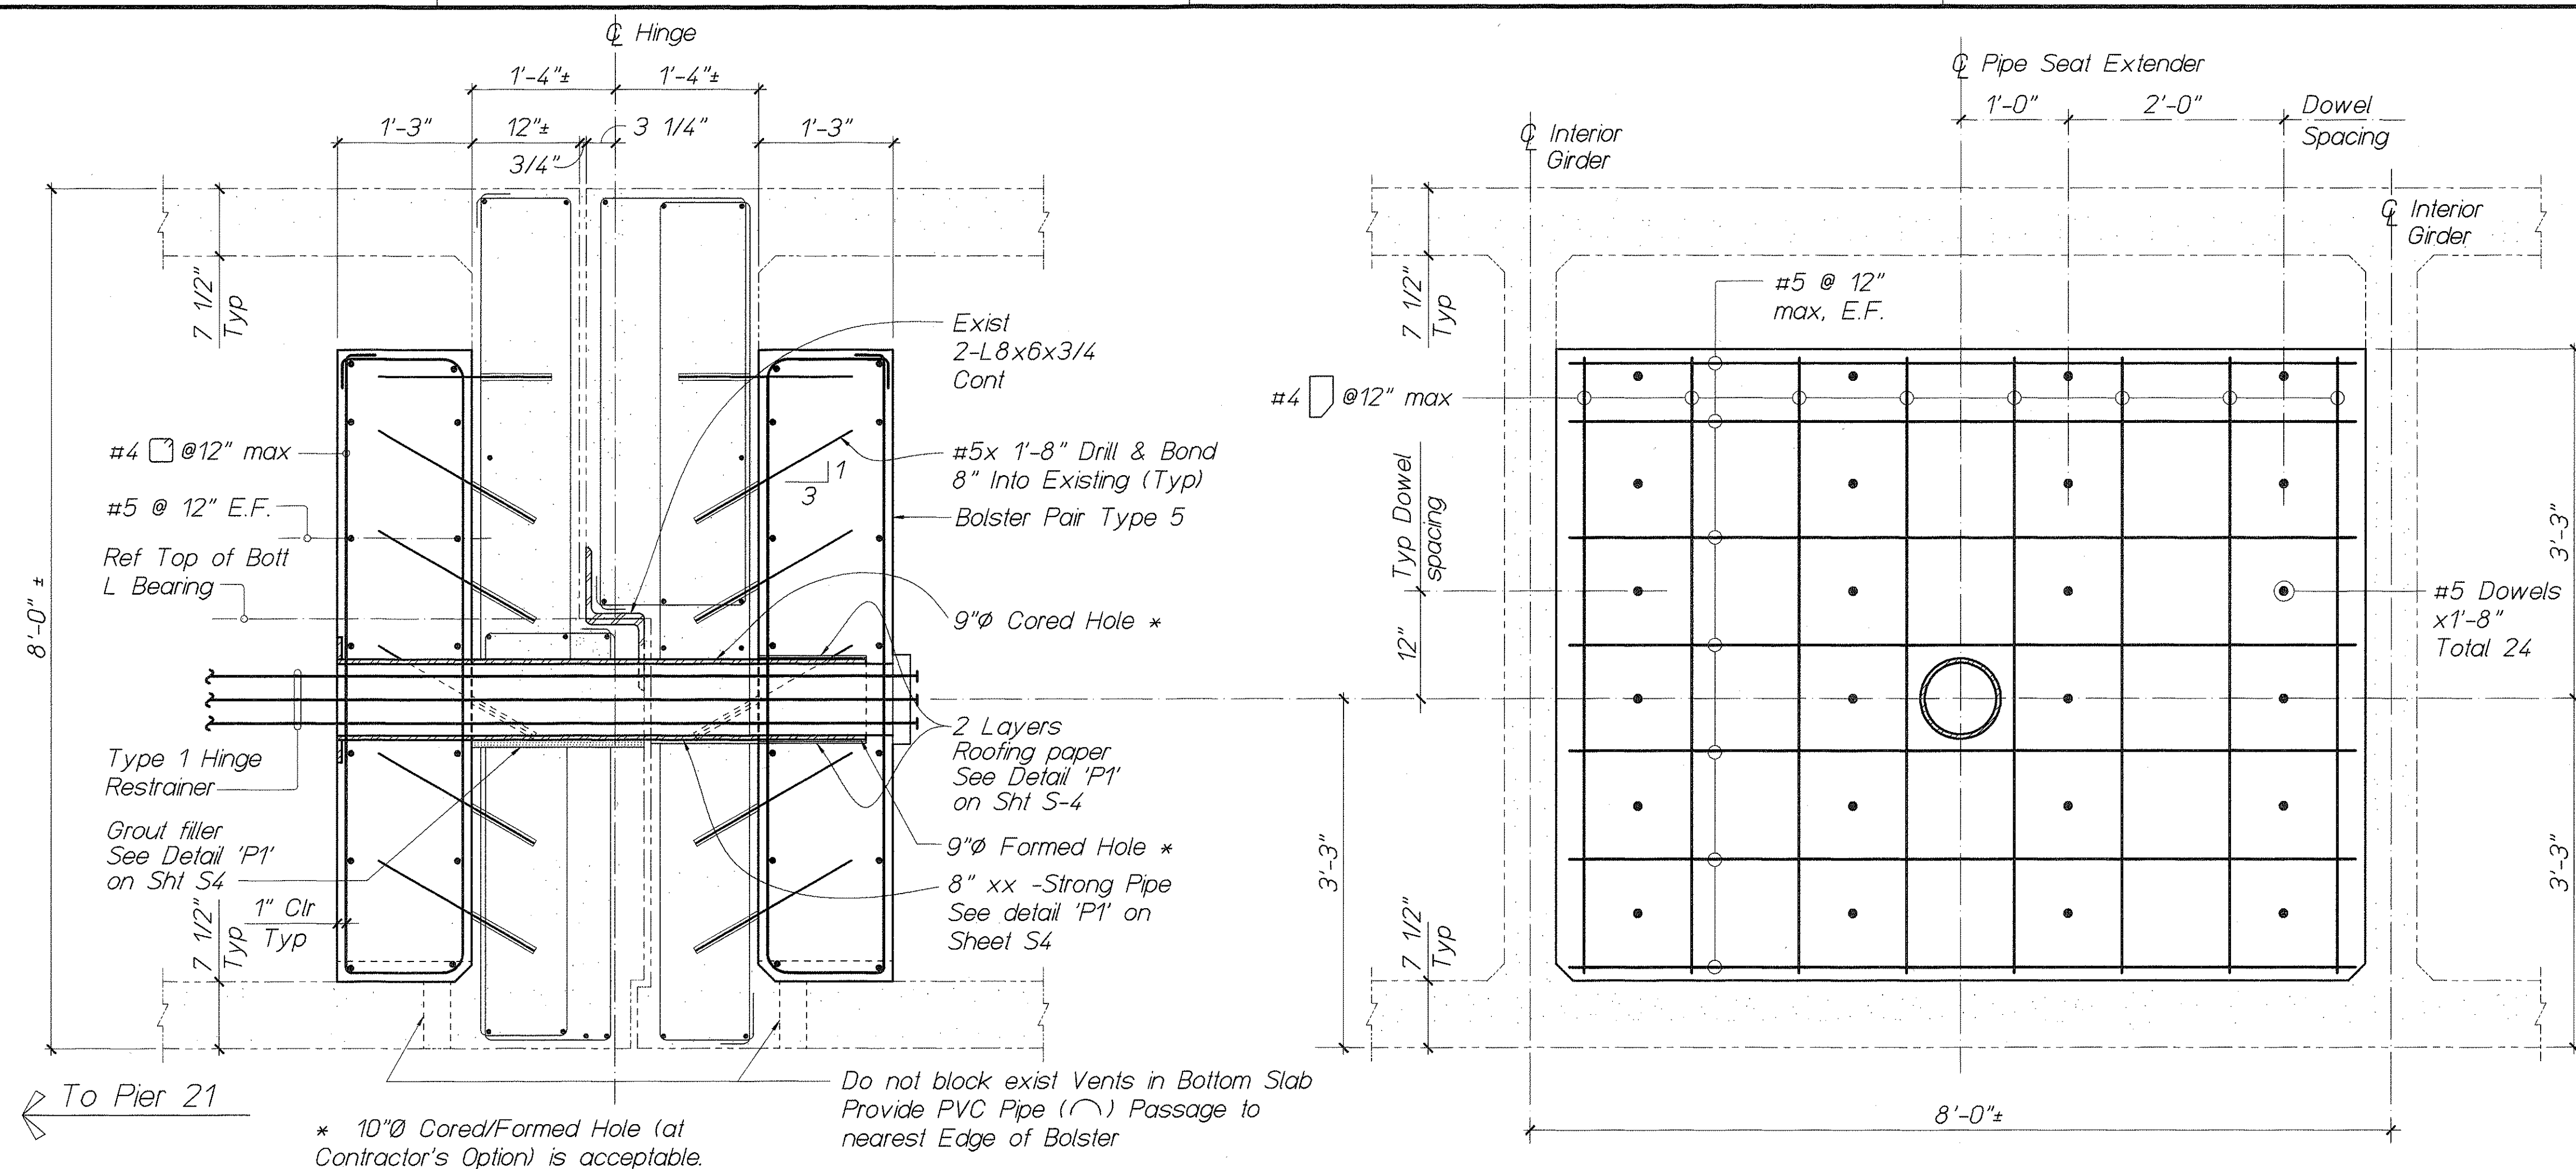

HINGE DETAIL 1 - SECTION
1"=1'-0"

BOLSTER TYPE 5 REINFORCING - ELEVATION
1"=1'-0"

BEARING PLATES
3"=1'-0"

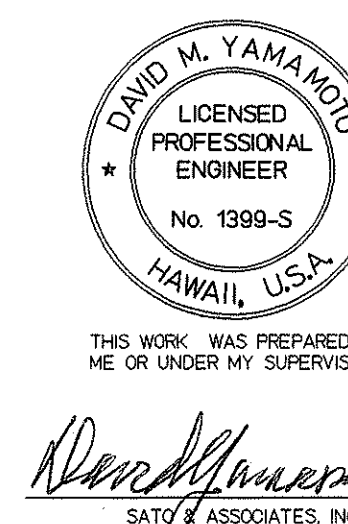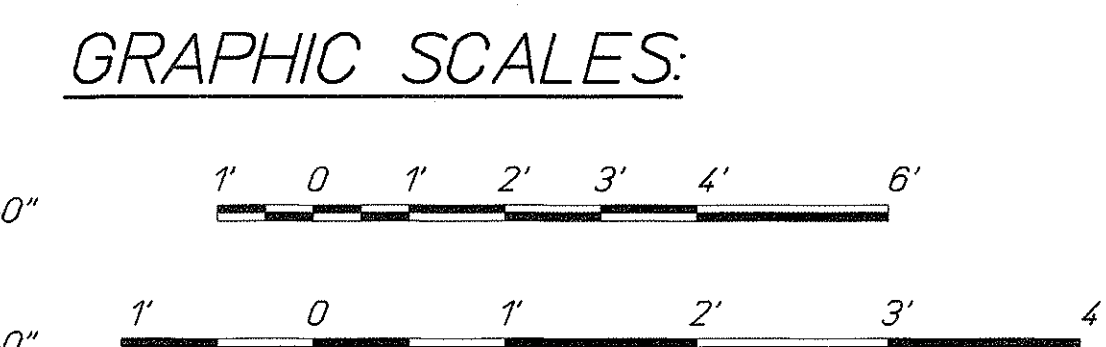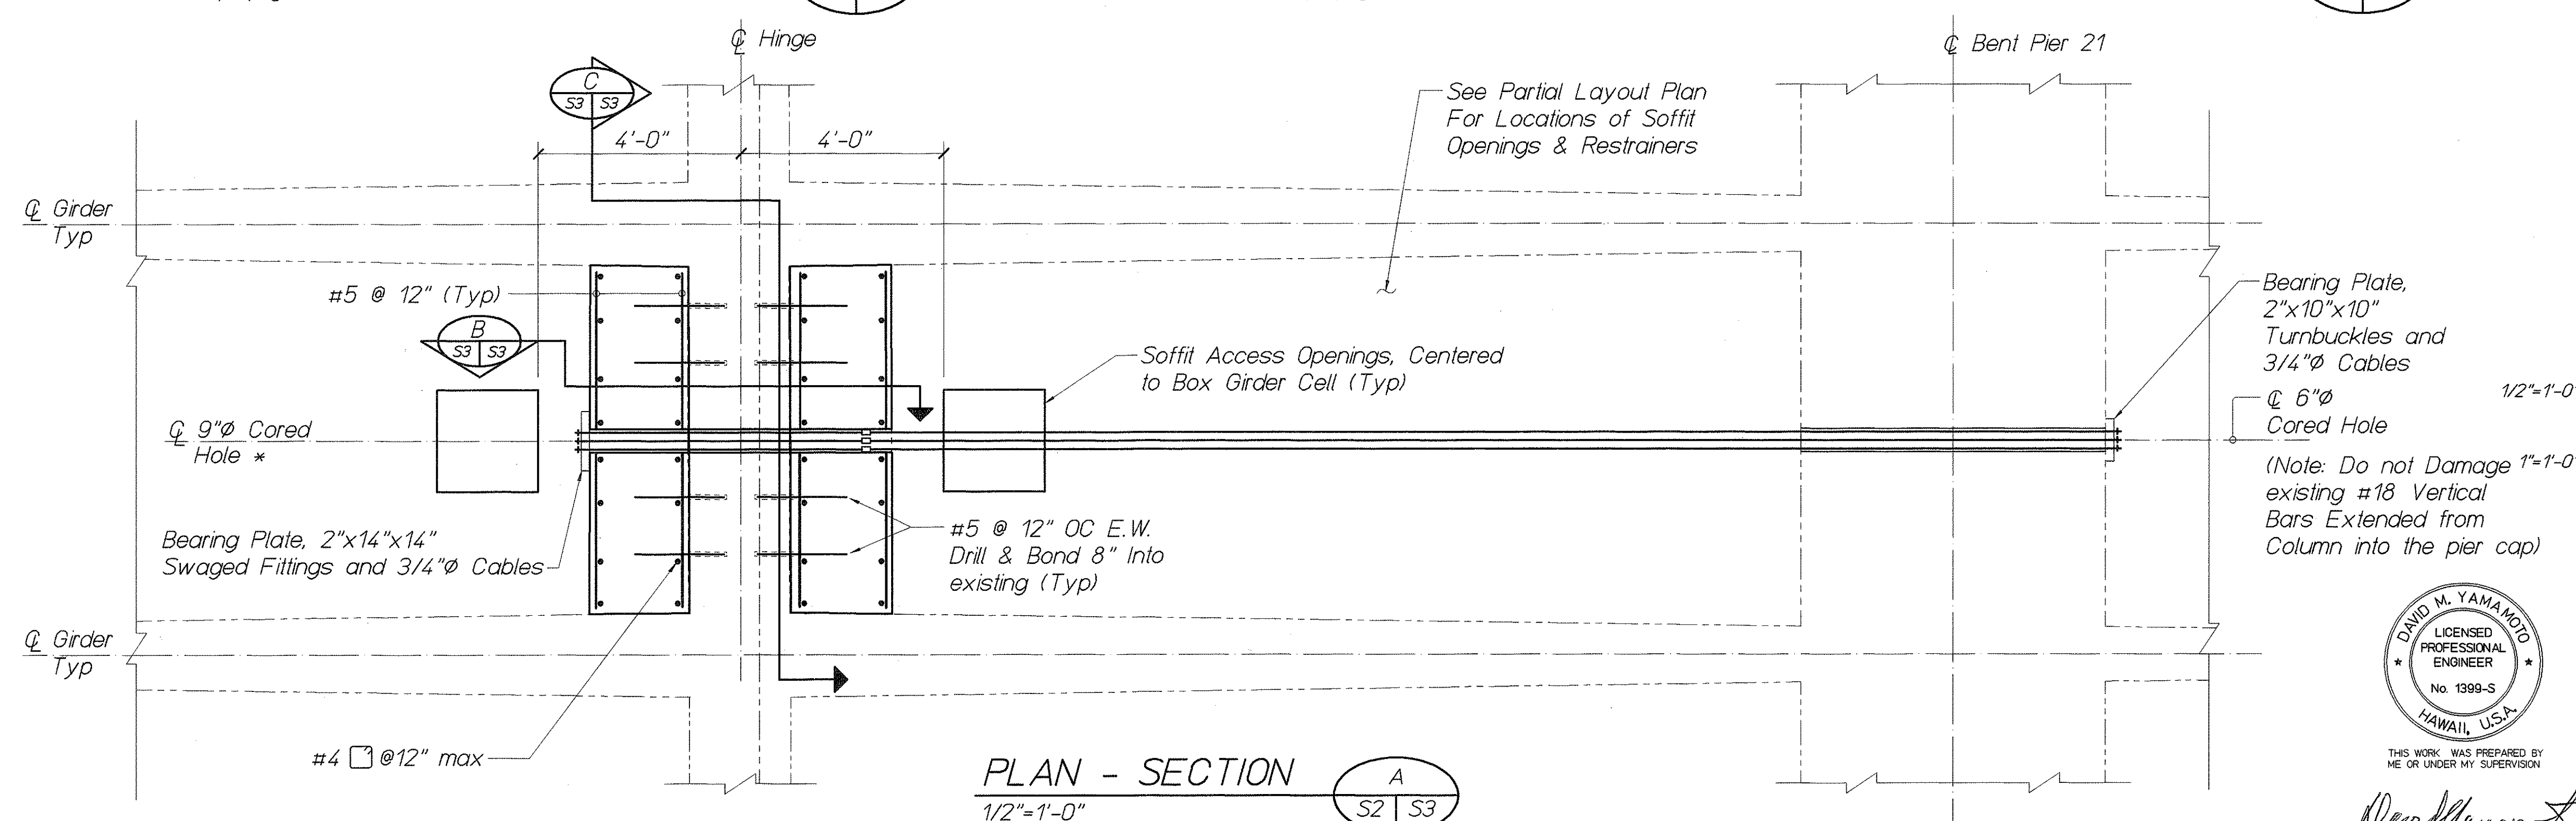

STATE OF HAWAII DEPARTMENT OF TRANSPORTATION HIGHWAYS DIVISION	
TYPE 1 RESTRAINER DETAILS	
INTERSTATE ROUTE H-1, SEISMIC RETROFIT KAPIOLANI INTERCHANGE, PHASE 2 FEDERAL AID PROJECT NO. BR-H1-1(226)	
SCALE: AS NOTED	DATE: SEPT 2002
SHEET No. S3 OF 9 SHEETS	