



FED. ROAD DIST. NO.	STATE	FED. AID PROJ. NO.	FISCAL YEAR	SHEET NO.	TOTAL SHEETS
HAWAII	HAW.	BR-H1-1(241)	2003	798	816

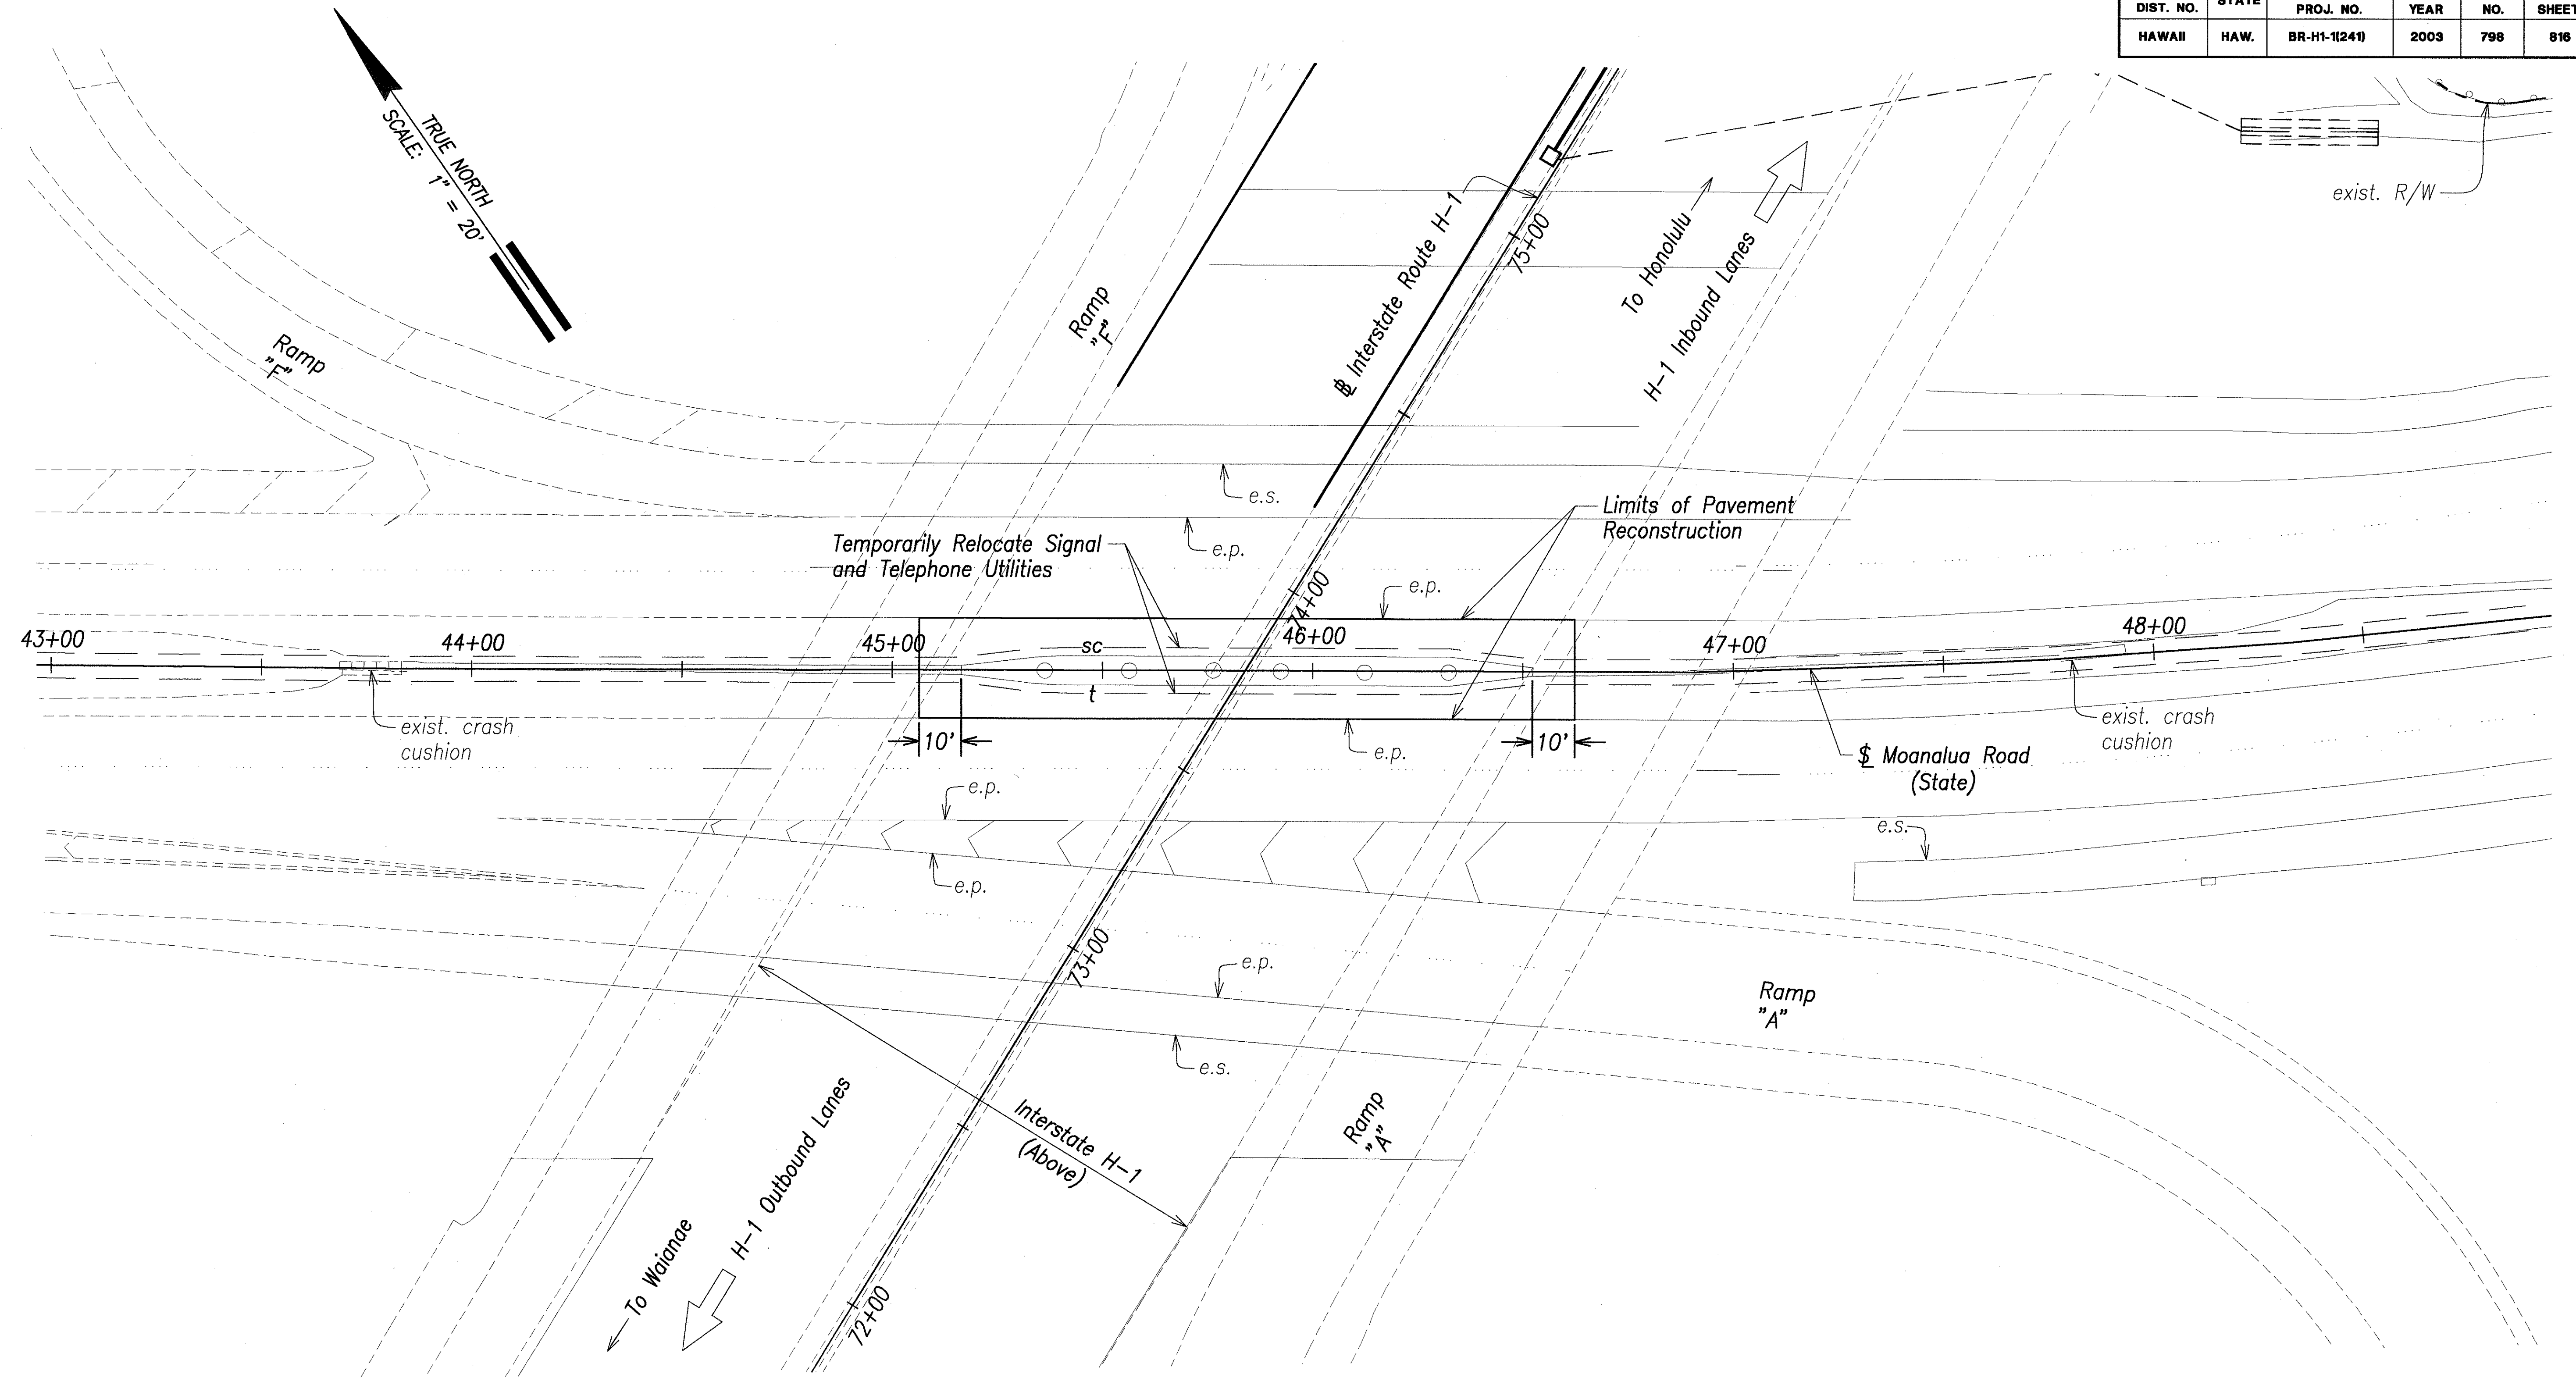

Notes:
Contractor shall coordinate relocation of the telephone.

ORIGINAL PLAN	SURVEY PLOTTED BY	DATE
NOTE BOOK	DRAWN BY	
No.	DESIGNED BY	
	CHECKED BY	

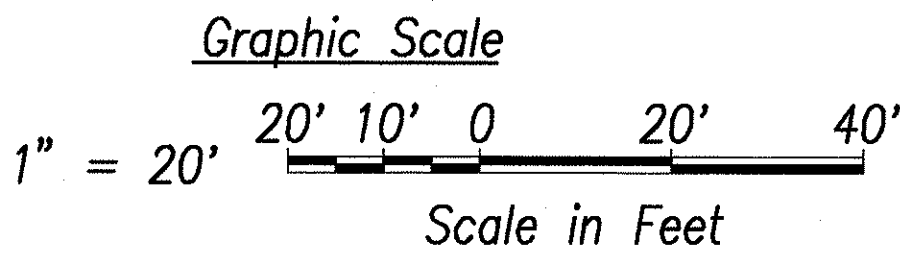

THIS WORK WAS PREPARED BY ME OR UNDER MY SUPERVISION.

SIGNATURE

April 30, 2004
 EXPIRATION DATE OF THE LICENSE

STATE OF HAWAII
DEPARTMENT OF TRANSPORTATION
HIGHWAYS DIVISION


ROADWAY PLAN

AUSTIN-BISHOP SEPARATION AND
WAIKALUA INTERCHANGE
F.A.I. Proj. No. BR-H1-1(241)

Scale: 1"=20' Date: Mar. 31, 2003

SHEET No. BC1.1 OF 10 SHEETS

FED. ROAD DIST. NO.	STATE	FED. AID PROJ. NO.	FISCAL YEAR	SHEET NO.	TOTAL SHEETS
HAWAII	HAW.	BR-H1-1(241)	2003	799	816

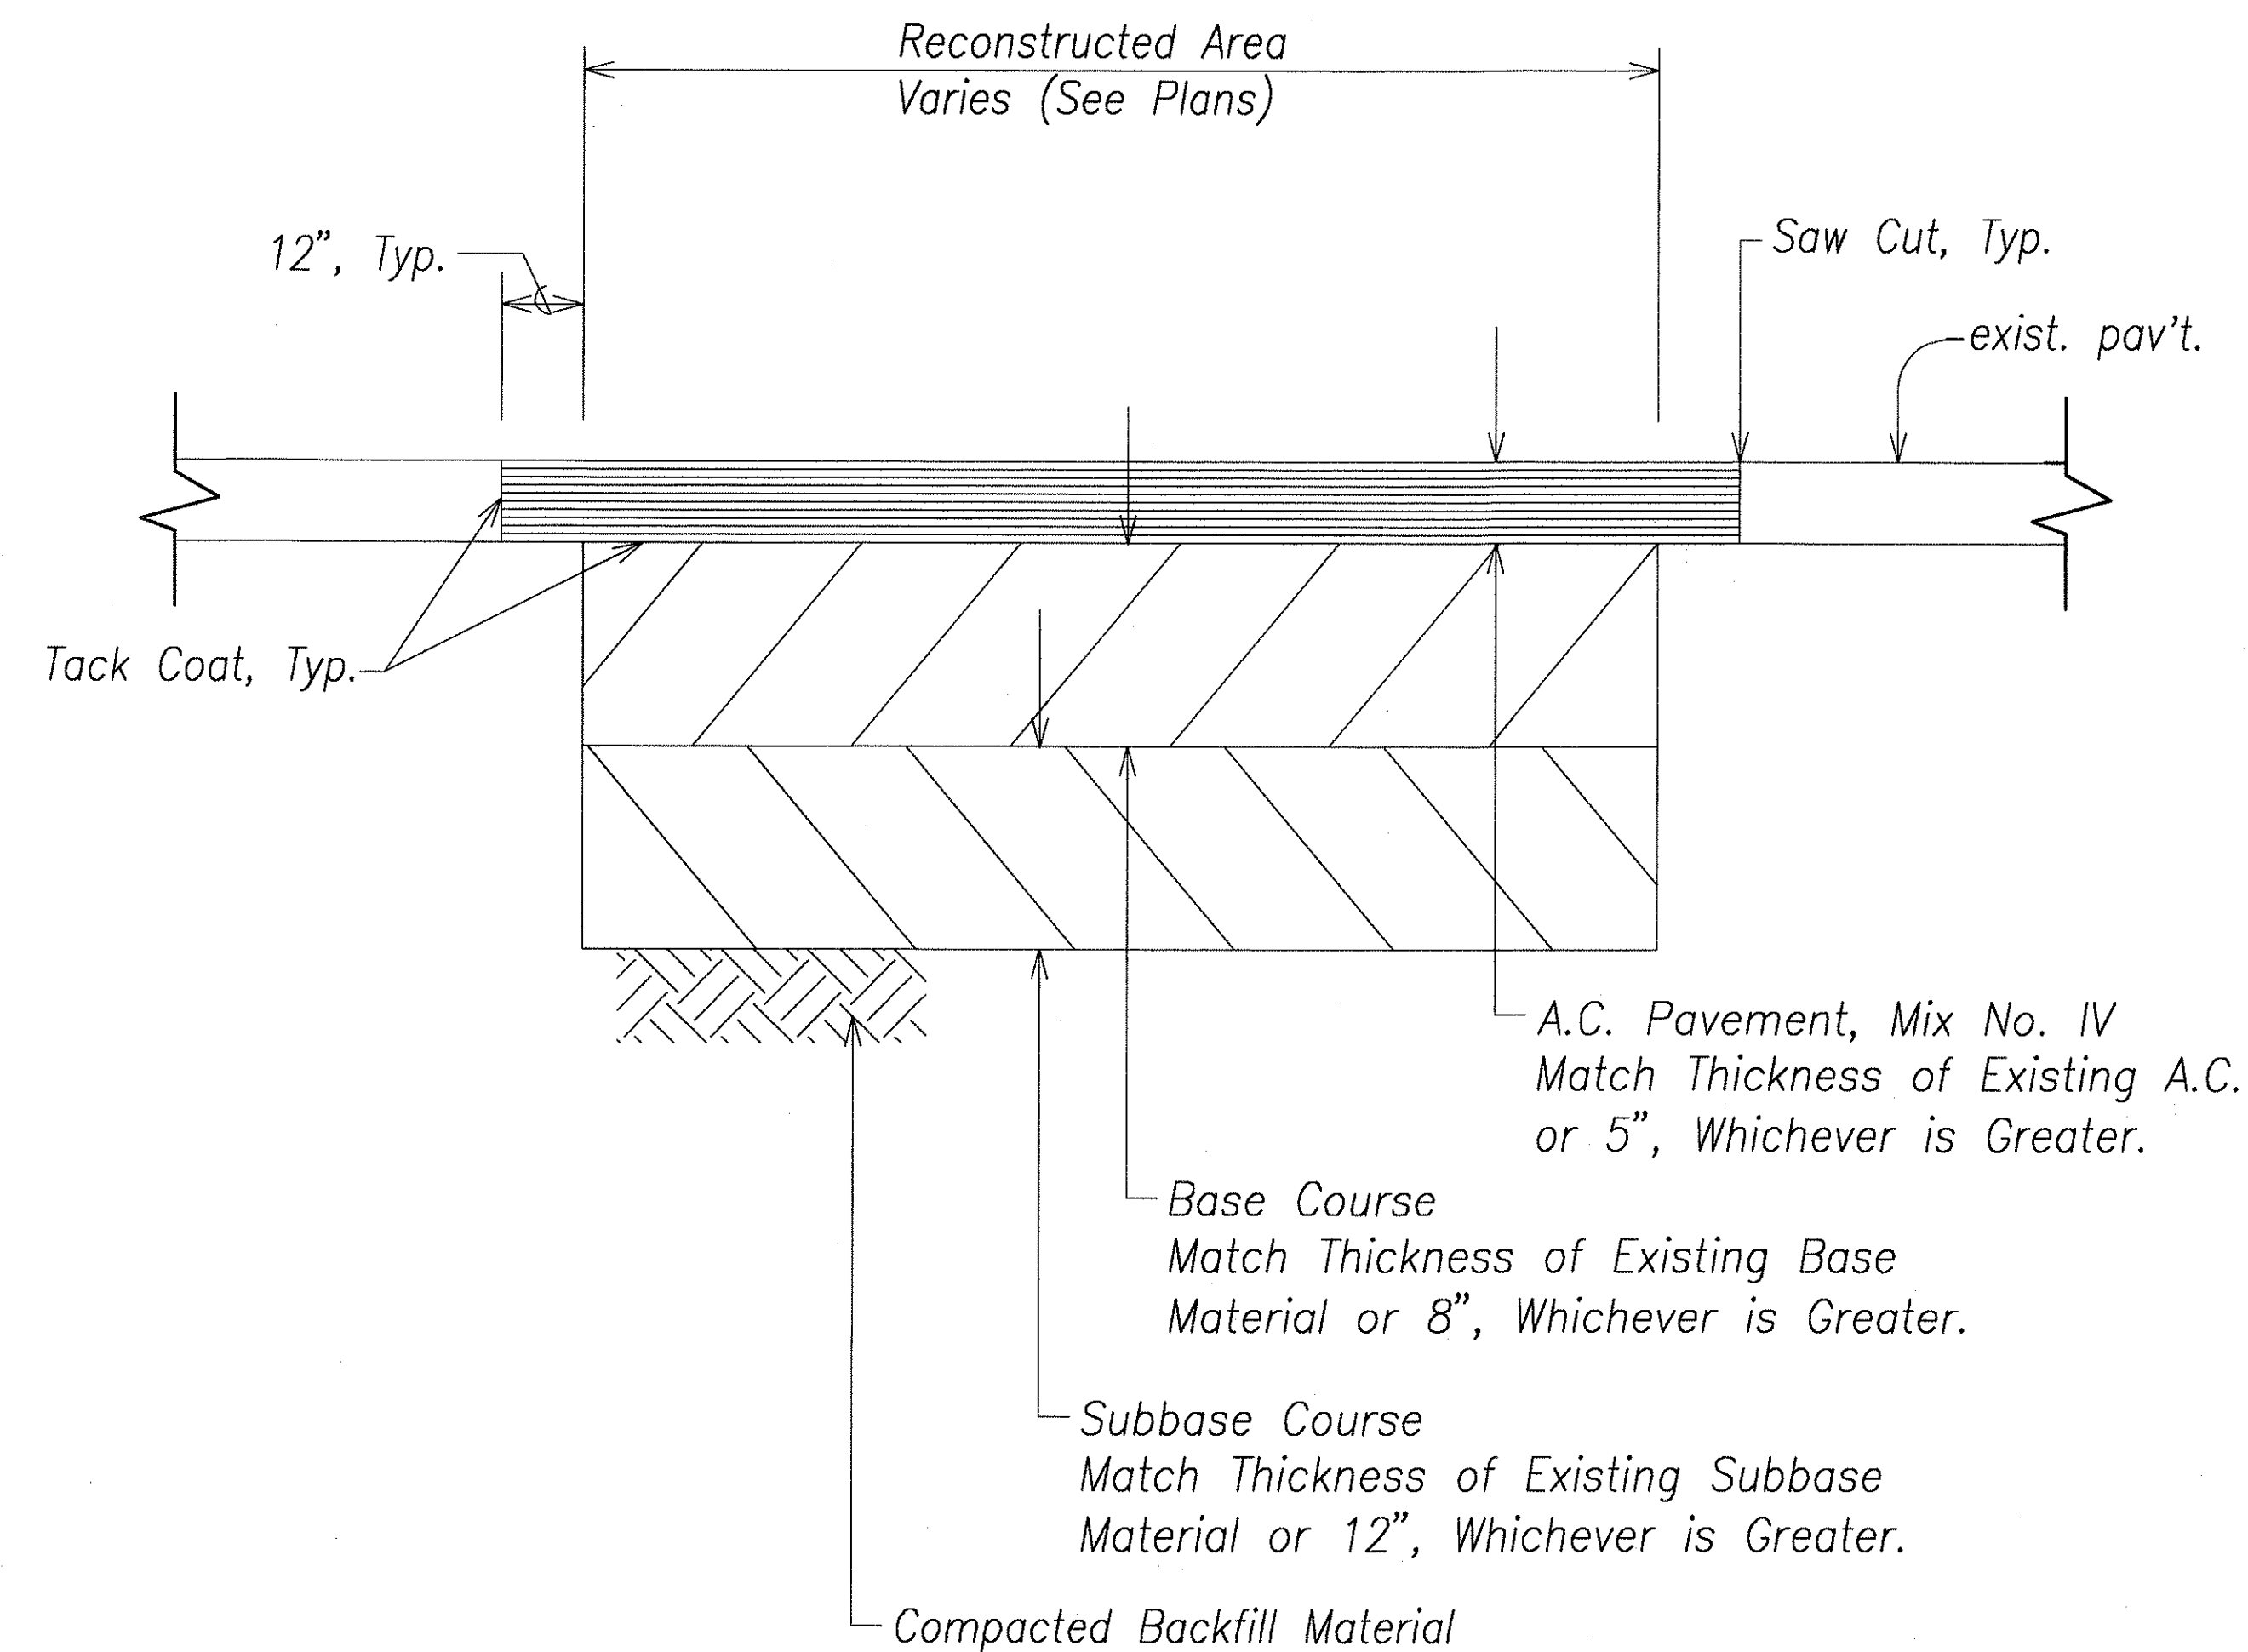

Typical Pavement Reconstruction
Scale: Not To Scale

ORIGINAL PLAN	SURVEY PLOTTED BY	DATE
NOTE BOOK	DRAWN BY	
No.	DESIGNED BY	
	QUANTITIES BY	
	CHECKED BY	



THIS WORK WAS PREPARED BY ME
OR UNDER MY SUPERVISION.

SIGNATURE: *[Signature]* April 30, 2004
EXPIRATION DATE
OF THE LICENSE

STATE OF HAWAII
DEPARTMENT OF TRANSPORTATION
HIGHWAYS DIVISION

ROADWAY DETAILS

AUSTIN-BISHOP SEPARATION AND
WAI'AU INTERCHANGE
F.A.I. Proj. No. BR-H1-1(241)

Scale: Not To Scale Date: Mar. 31, 2003

SHEET No. BC1.2 OF 10 SHEETS