



FED. ROAD DIST. NO.	STATE	FED. AID PROJ. NO.	FISCAL YEAR	SHEET NO.	TOTAL SHEETS
HAWAII	HAW.	BR-H1-1(241)	2003	800	816

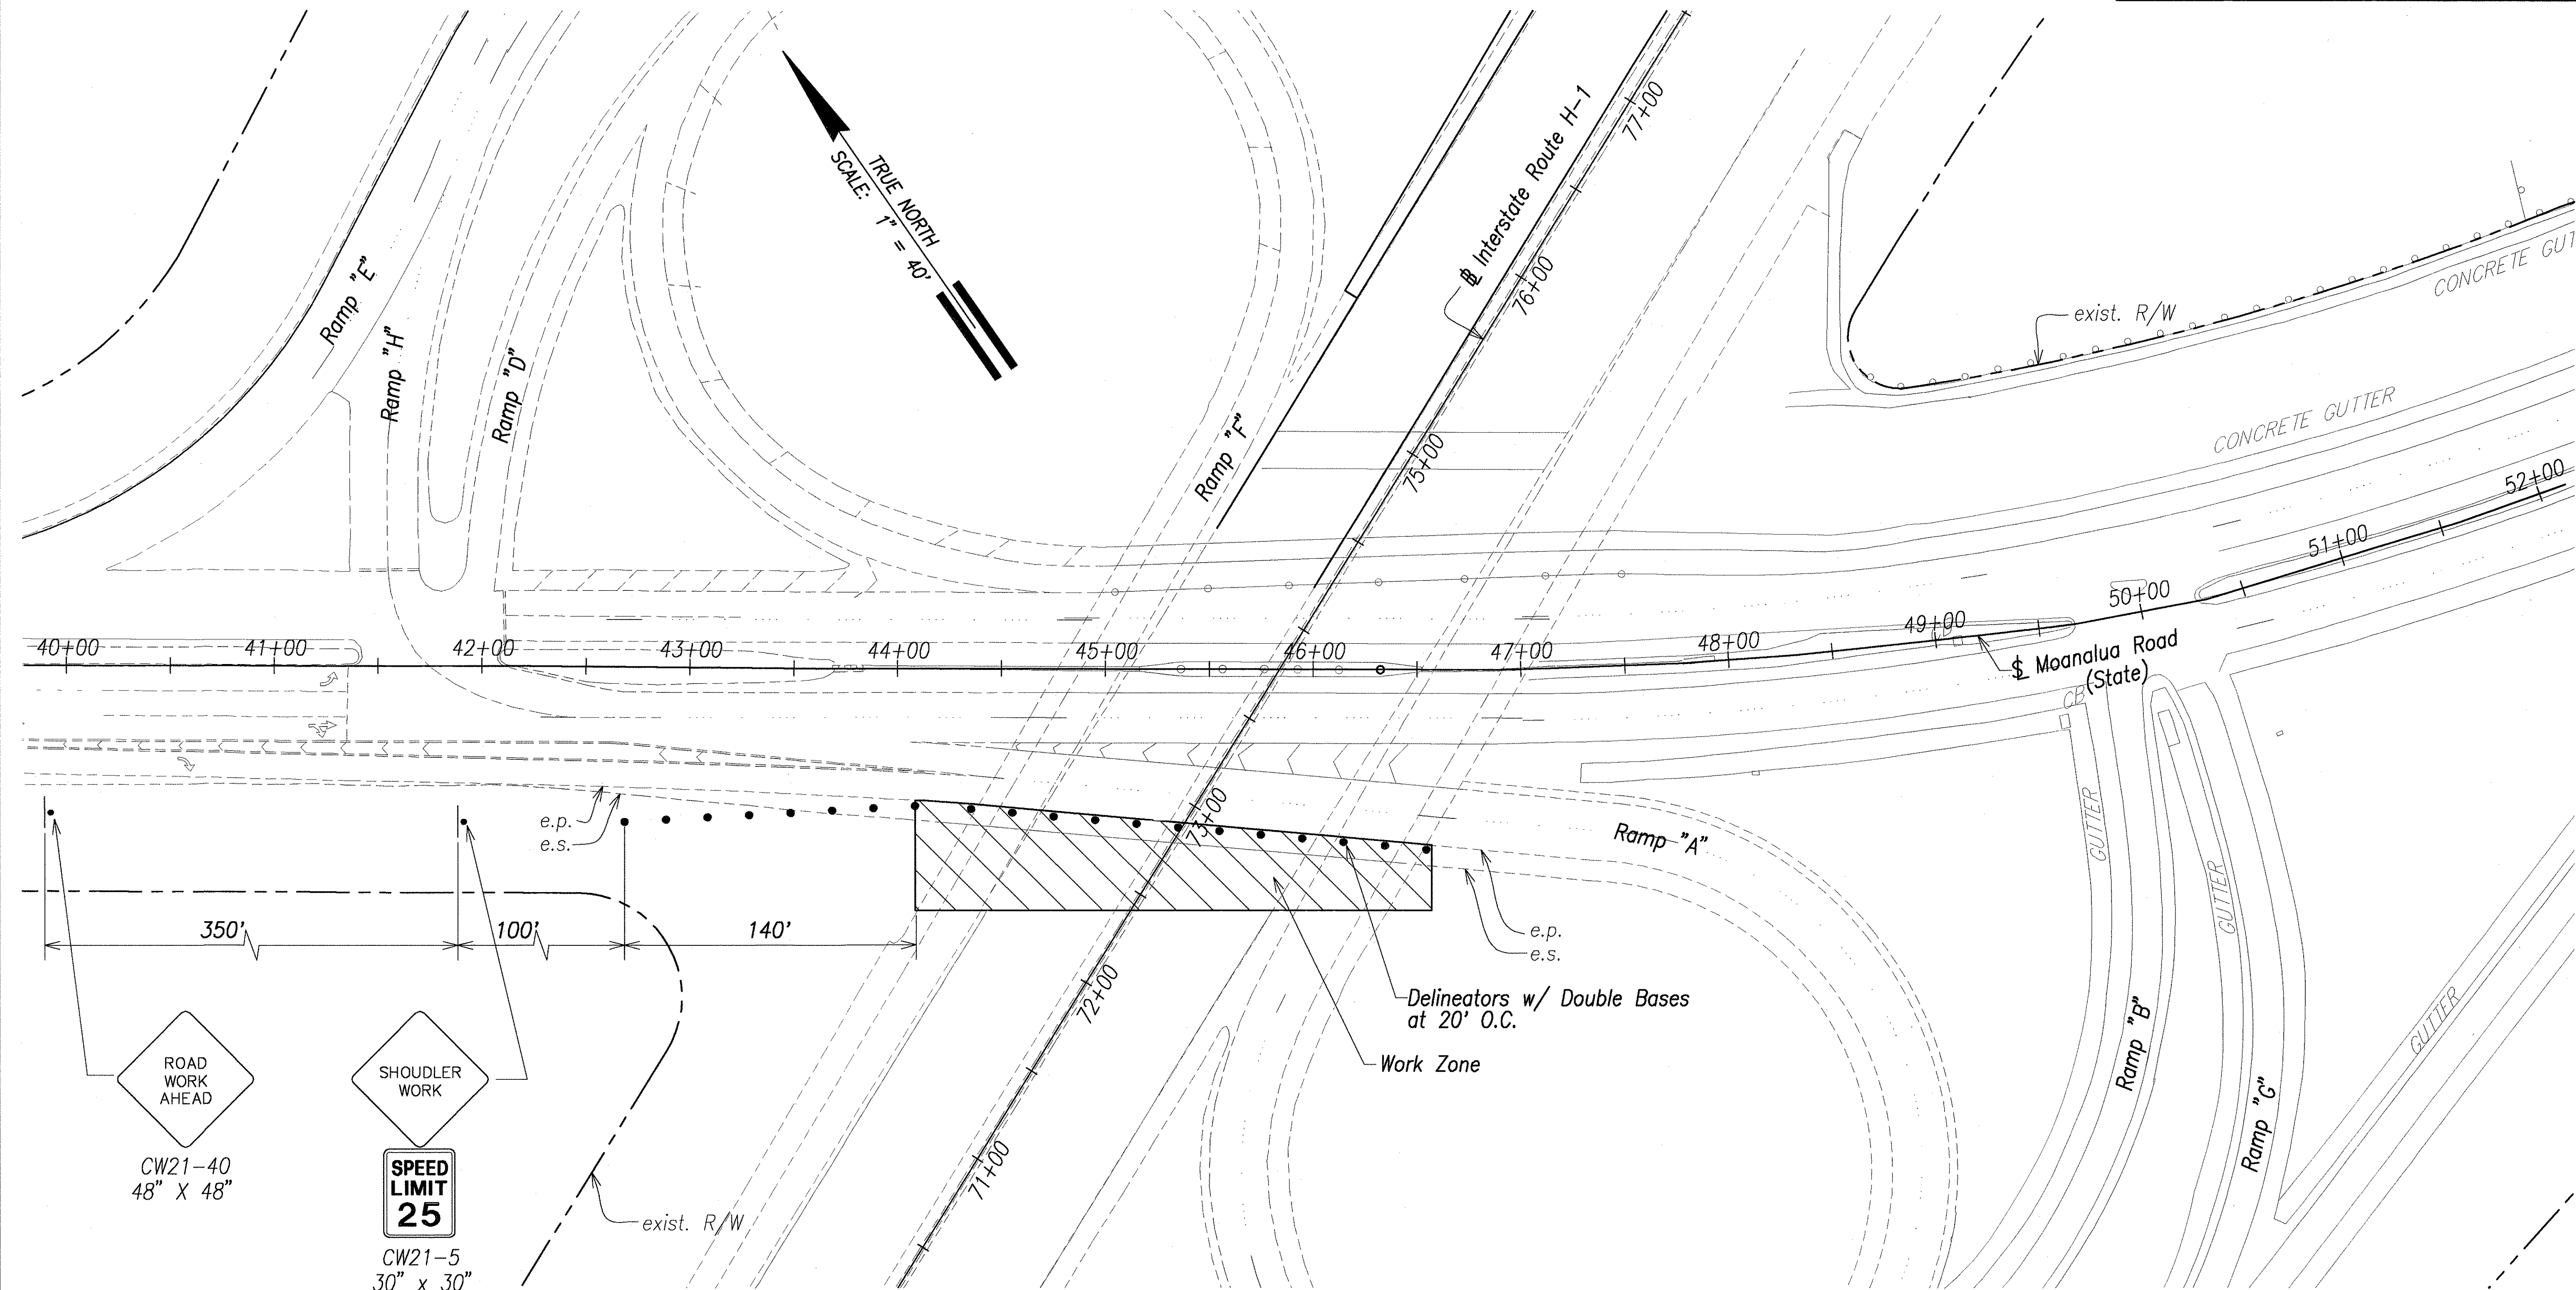

ROAD WORK AHEAD
CW21-40
48" X 48"

SHOUDLER WORK
SPEED LIMIT 25
CW21-5
30" x 30"
R2-1(25)
24 x 30"

ORIGINAL PLAN	SURVEY PLOTTED BY	DATE
NOTE BOOK	DRAWN BY	
No.	DESIGNED BY	
	CHECKED BY	

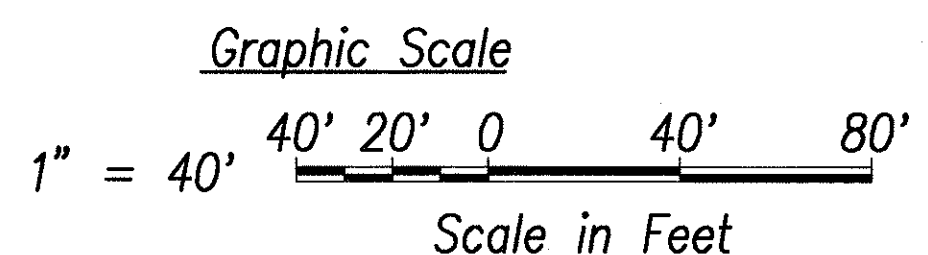

GREG H. HIYAKUMOTO
LICENSED PROFESSIONAL ENGINEER
No. 6662-C
HAWAII, U.S.A.
THIS WORK WAS PREPARED BY ME OR UNDER MY SUPERVISION.
Signature: [Signature]
April 30, 2004
EXPIRATION DATE OF THE LICENSE

STATE OF HAWAII
DEPARTMENT OF TRANSPORTATION
HIGHWAYS DIVISION

TRAFFIC CONTROL PLAN 1

AUSTIN-BISHOP SEPARATION AND
WAI'AU INTERCHANGE
F.A.I. Proj. No. BR-H1-1(241)
Scale: 1"=40' Date: Mar. 31, 2003

SHEET No. BC2.1 OF 10 SHEETS

FED. ROAD DIST. NO.	STATE	FED. AID PROJ. NO.	FISCAL YEAR	SHEET NO.	TOTAL SHEETS
HAWAII	HAW.	BR-H1-1(241)	2003	801	816

LEGEND

↓

Flashing Arrow Sign

←

Direction of Traffic


•

Cone



+

Construction Sign

Portable Conc. Barrier

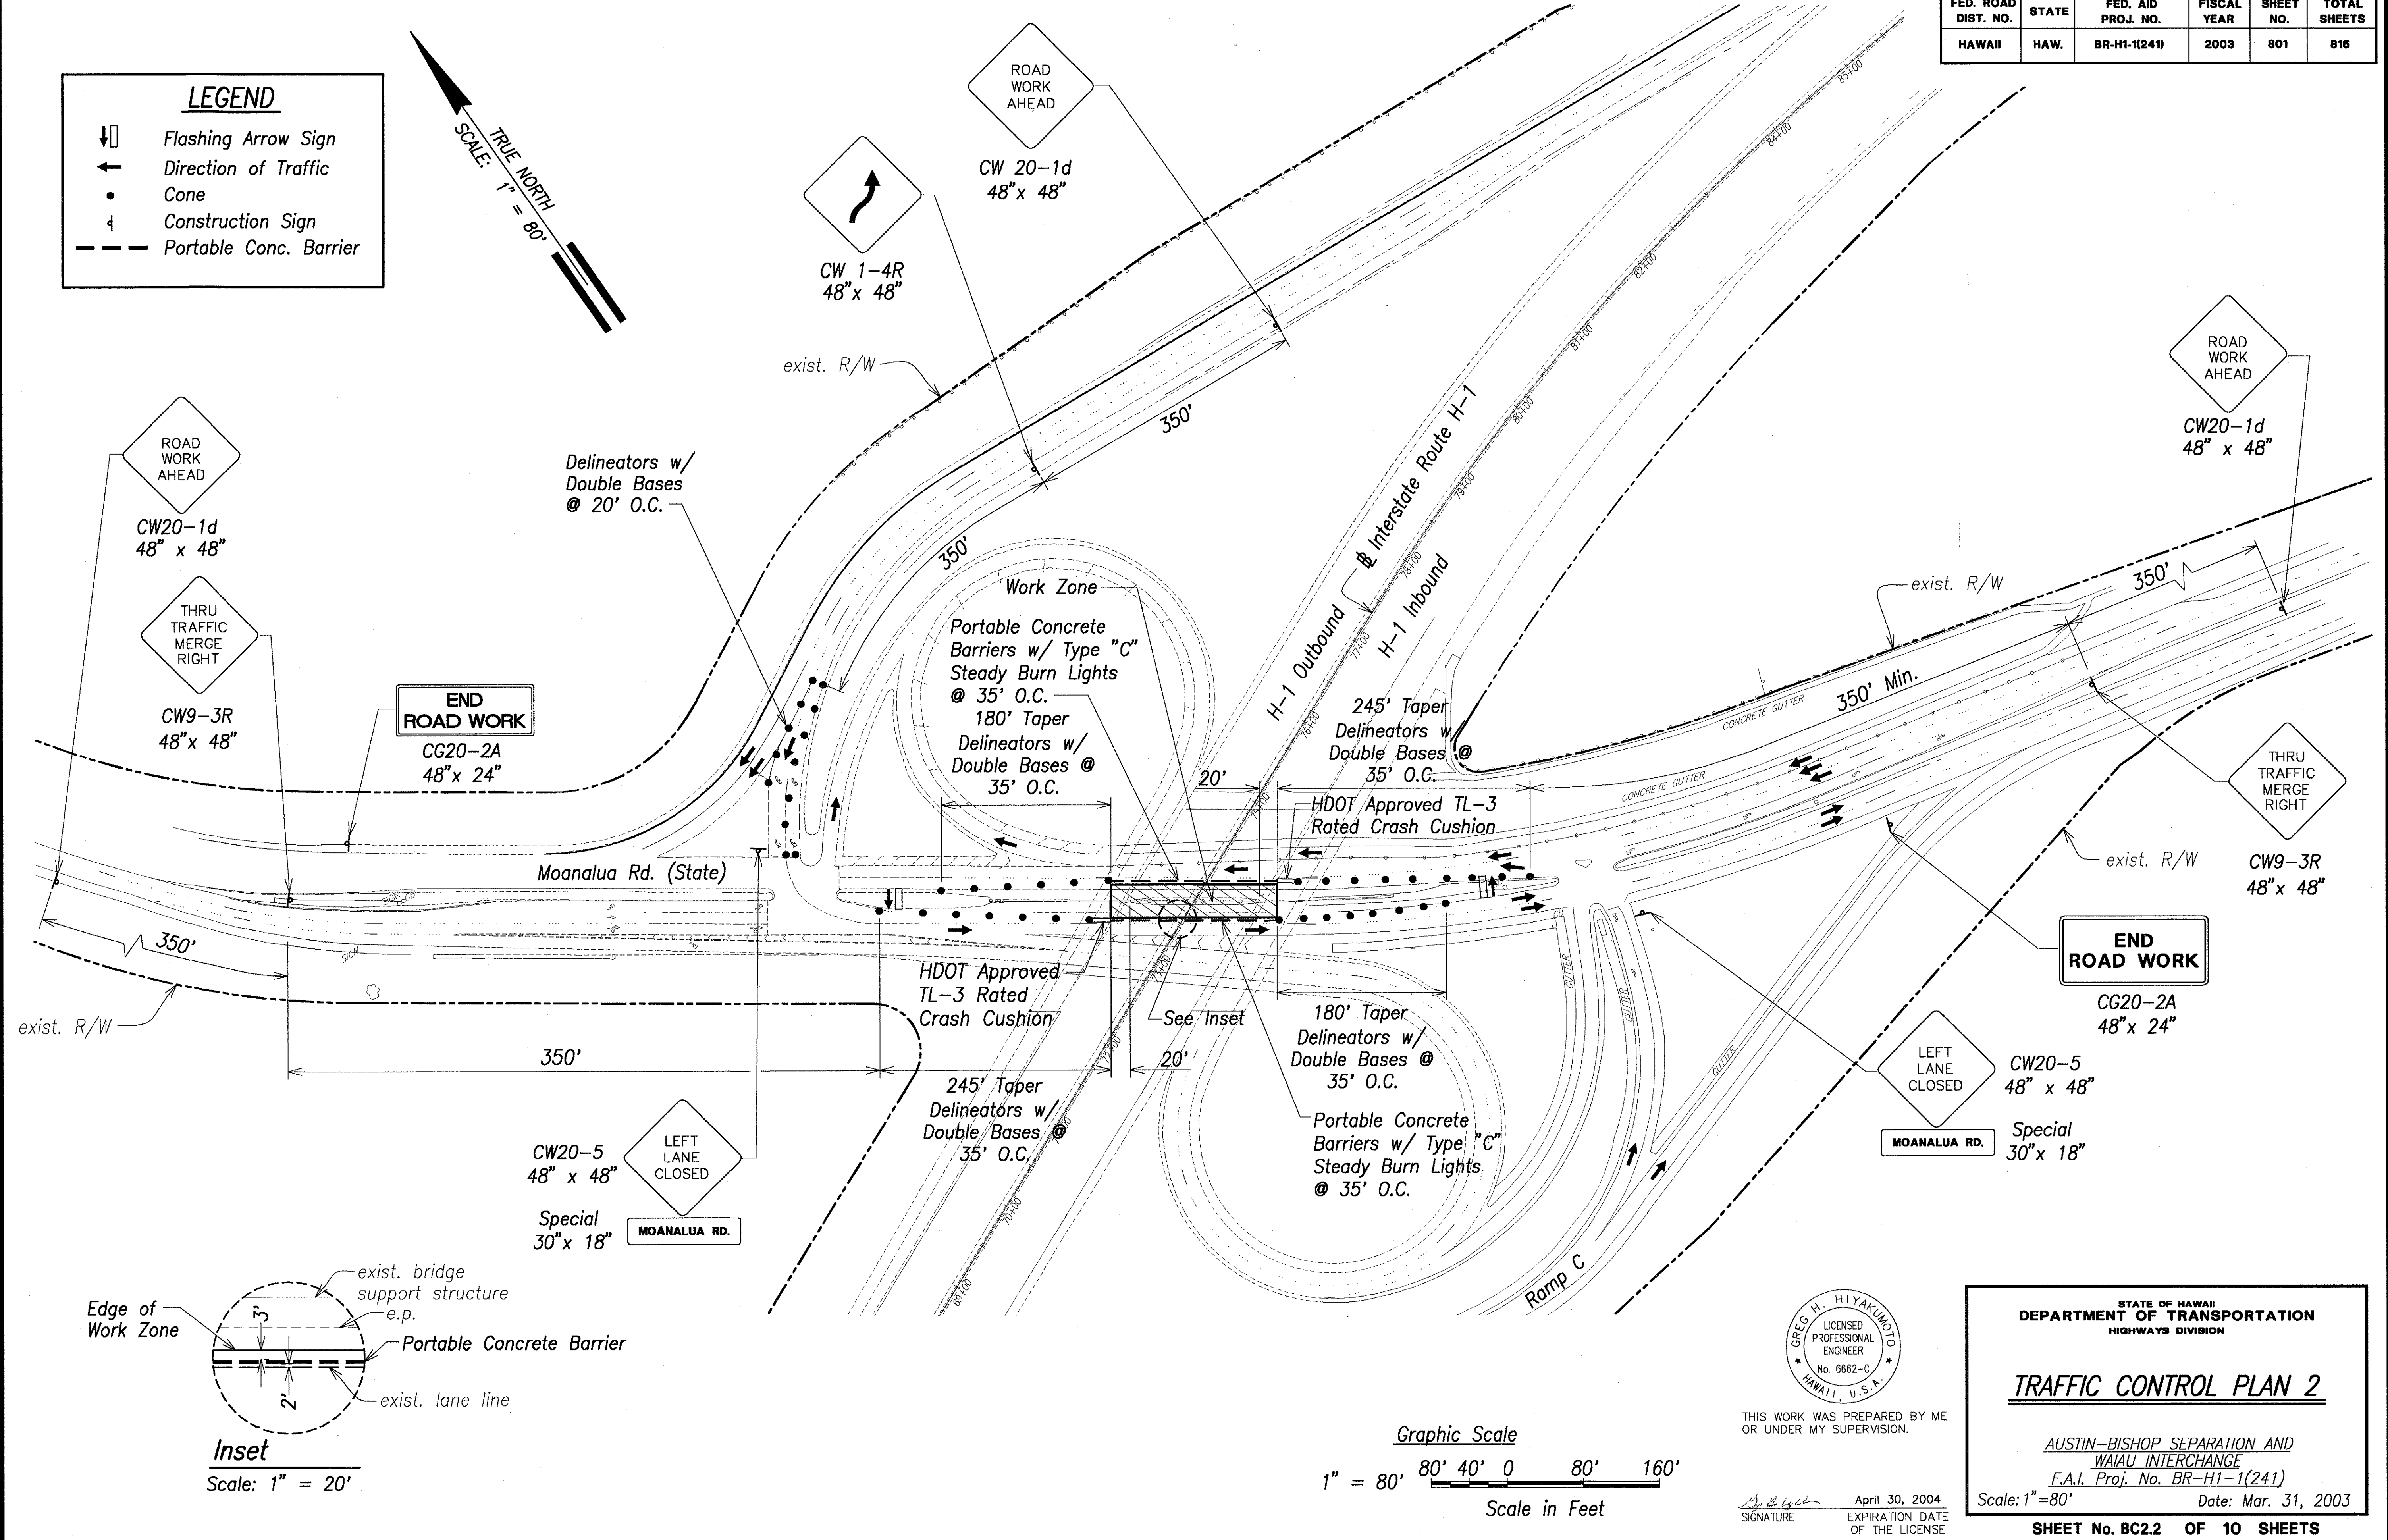

SURVEY PLOTTED BY	DATE
DRAWN BY	
DESIGNED BY	
CHECKED BY	
ORIGINAL PLAN	
NOTE BOOK	
No.	

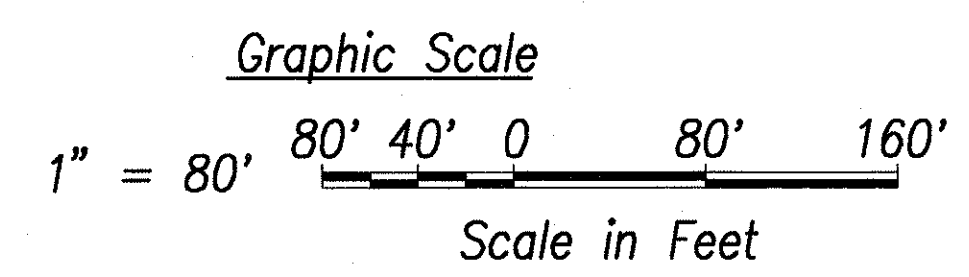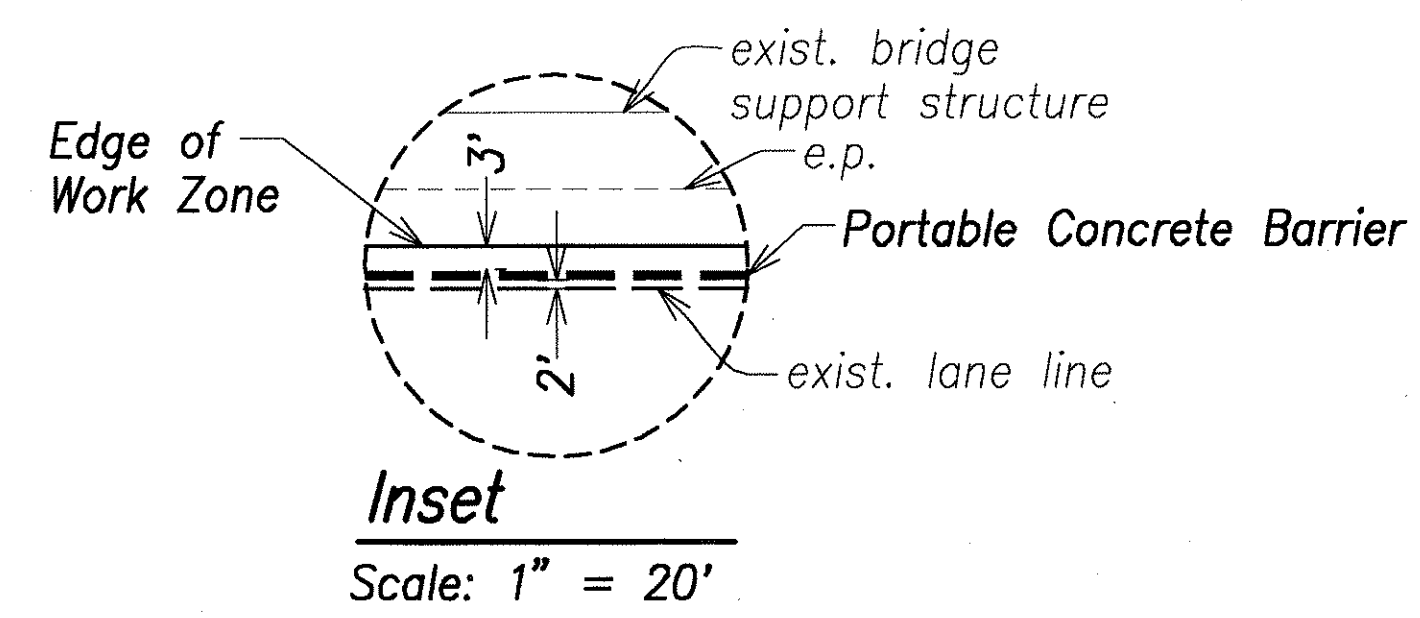

GREG H. HIYAKUMOTO

LICENSED PROFESSIONAL ENGINEER

No. 6662-C

HAWAII, U.S.A.

THIS WORK WAS PREPARED BY ME OR UNDER MY SUPERVISION.

SIGNATURE

April 30, 2004

EXPIRATION DATE OF THE LICENSE

STATE OF HAWAII

DEPARTMENT OF TRANSPORTATION

HIGHWAYS DIVISION

TRAFFIC CONTROL PLAN 2

AUSTIN-BISHOP SEPARATION AND WAI'AU INTERCHANGE


F.A.I. Proj. No. BR-H1-1(241)

Scale: 1"=80'


Date: Mar. 31, 2003

SHEET No. BC2.2 OF 10 SHEETS

FED. ROAD DIST. NO.	STATE	FED. AID PROJ. NO.	FISCAL YEAR	SHEET NO.	TOTAL SHEETS
HAWAII	HAW.	BR-H1-1(241)	2003	802	816

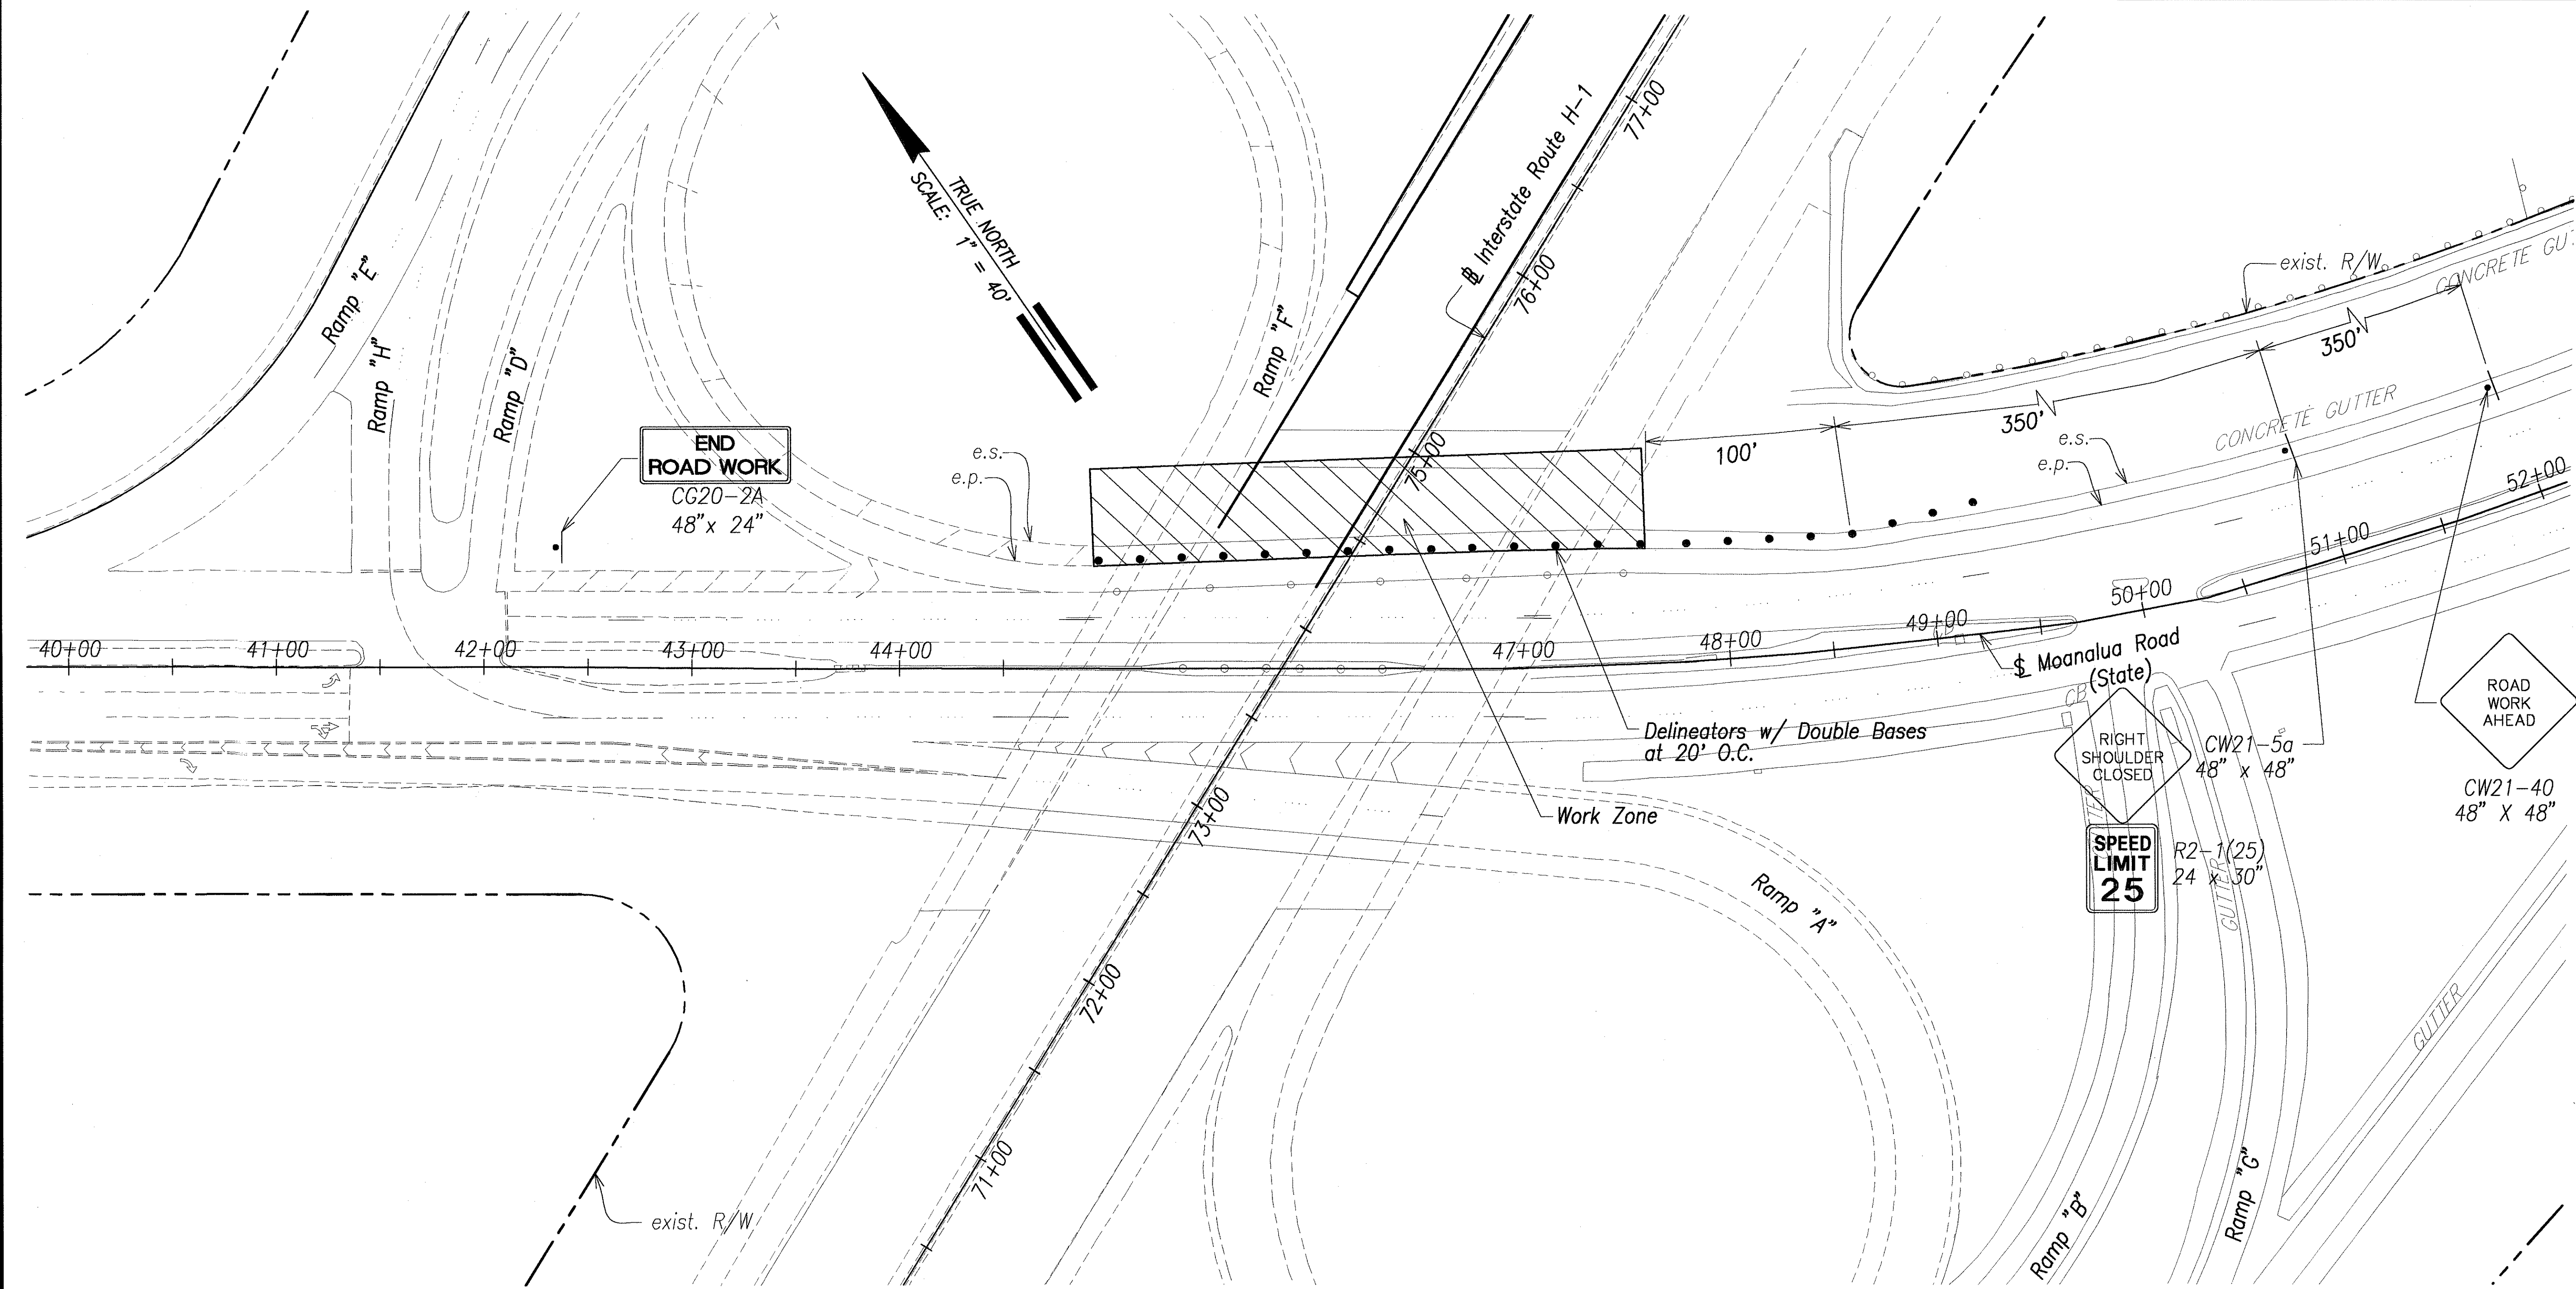

ORIGINAL PLAN	SURVEY PLOTTED BY	DATE
	DRAWN BY	
NOTE BOOK	TRACED BY	
	CHECKED BY	
No.		

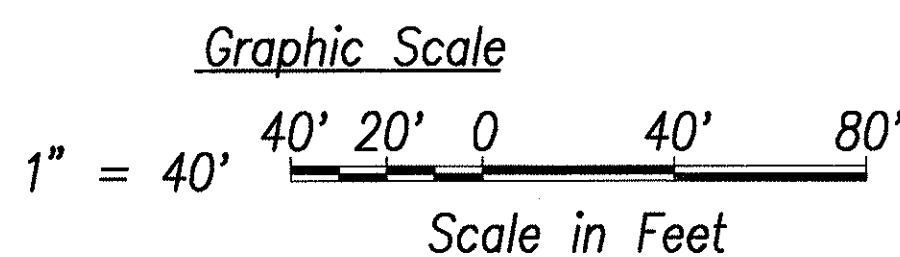

GREG H. HIYAKUNO
LICENSED PROFESSIONAL ENGINEER
No. 6662-C
HAWAII, U.S.A.

THIS WORK WAS PREPARED BY ME OR UNDER MY SUPERVISION.

SIGNATURE: *[Signature]* April 30, 2004
EXPIRATION DATE OF THE LICENSE

STATE OF HAWAII
DEPARTMENT OF TRANSPORTATION
HIGHWAYS DIVISION

TRAFFIC CONTROL PLAN 3

AUSTIN-BISHOP SEPARATION AND
WAI'AU INTERCHANGE
F.A.I. Proj. No. BR-H1-1(241)
Scale: 1"=40' Date: Mar. 31, 2003

SHEET No. 802.3 OF 10 SHEETS