



FED. ROAD DIST. NO.	STATE	FED. AID PROJ. NO.	FISCAL YEAR	SHEET NO.	TOTAL SHEETS
HAWAII	HAW.	IM-HI-1(242)	2016	10	354

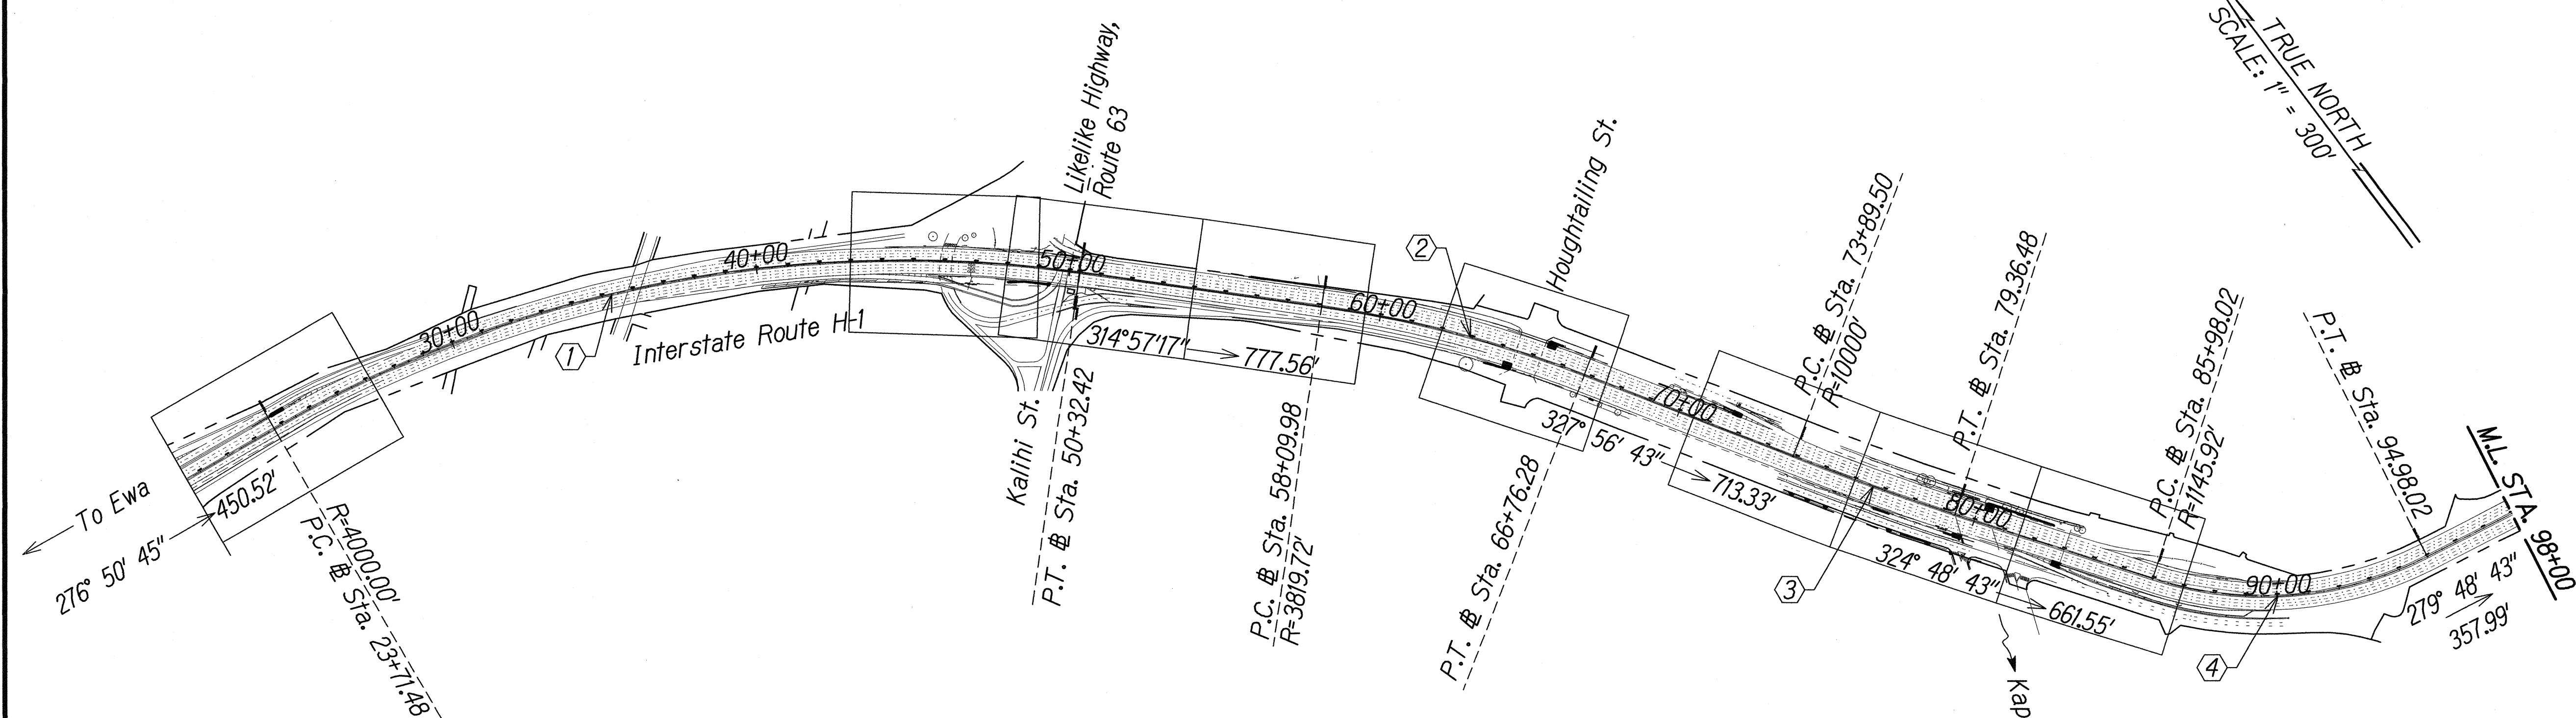


STA. 20+50 TO 98+00 (# H-1)

CURVE DATA		CURVE DATA		CURVE DATA		CURVE DATA	
	1		2		3		4
Δ	38°06'20"	Δ	12°59'40"	Δ	3°08'	Δ	45°00'
Δ/2	19°03'10"	Δ/2	6°29'50"	Δ/2	1°34'	Δ/2	22°30'
R	4000'	R	3819.72'	R	10000'	R	1145.92'
T	1381.43'	T	435.01'	T	273.50'	T	474.66'
C	2611.51'	C	864.44'	C	546.80'	C	877.05'
LC	2660.27'	LC	866.30'	LC	546.87'	LC	900'

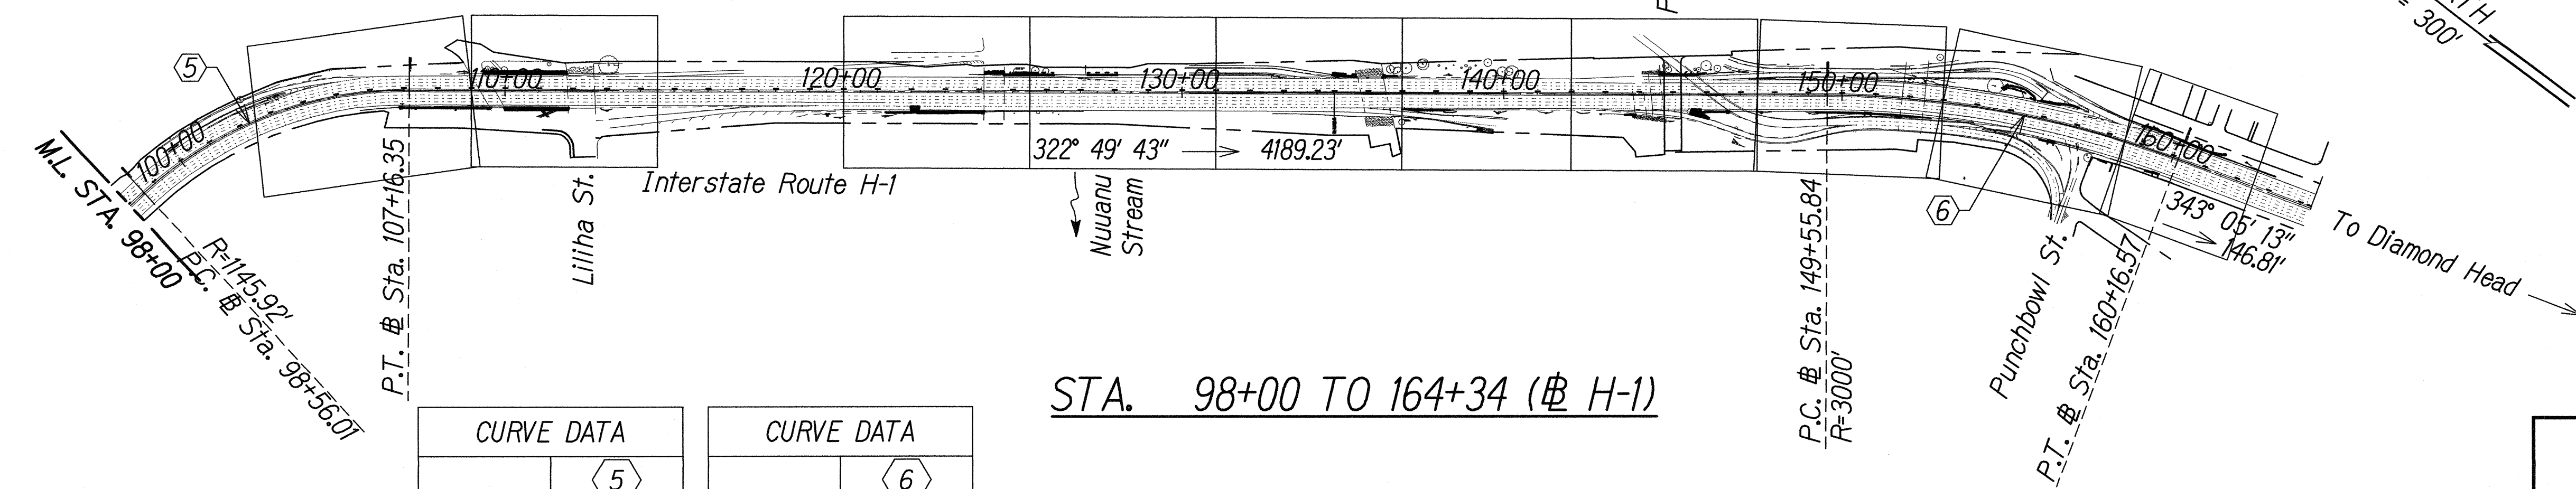


STA. 98+00 TO 164+34 (# H-1)

CURVE DATA		CURVE DATA	
	5		6
Δ	43°01'	Δ	20°15'30"
Δ/2	21°31'	Δ/2	10°07'45"
R	1145.92'	R	3000'
T	451.58'	T	535.96'
C	840.27'	C	1055.21'
LC	860.34'	LC	1060.73'

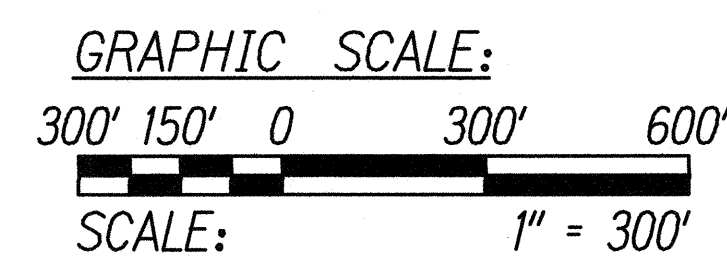

SURVEY PLOTTED BY	DATE
DRAWN BY	
TRACED BY	
QUANTITIES BY	
CHECKED BY	
ORIGINAL PLAN	No.

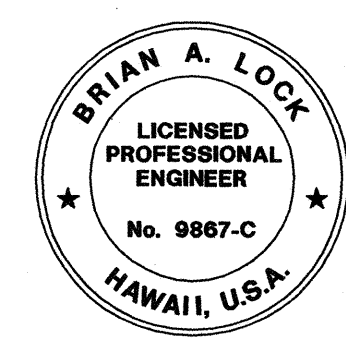

THIS WORK WAS PREPARED BY ME OR UNDER MY SUPERVISION.
msh
WILSON OKAMOTO CORPORATION LIC. EXP. DATE APRIL 30, 2018

STATE OF HAWAII
DEPARTMENT OF TRANSPORTATION
HIGHWAYS DIVISION

GENERAL PLAN

INTERSTATE ROUTE H-1
GUARDRAIL AND SHOULDER IMPROVEMENTS
Middle Street to Punchbowl Off-Ramp
Fed. Aid Project No. IM-HI-1(242)
Scale: 1"=300' Date: Mar. 2016

SHEET No. C-1 OF 1 SHEETS