


FED. ROAD DIST. NO.	STATE	FED. AID PROJ. NO.	FISCAL YEAR	SHEET NO.	TOTAL SHEETS
HAWAII	HAW.	BR-HI-1 (263)	2012	51	55

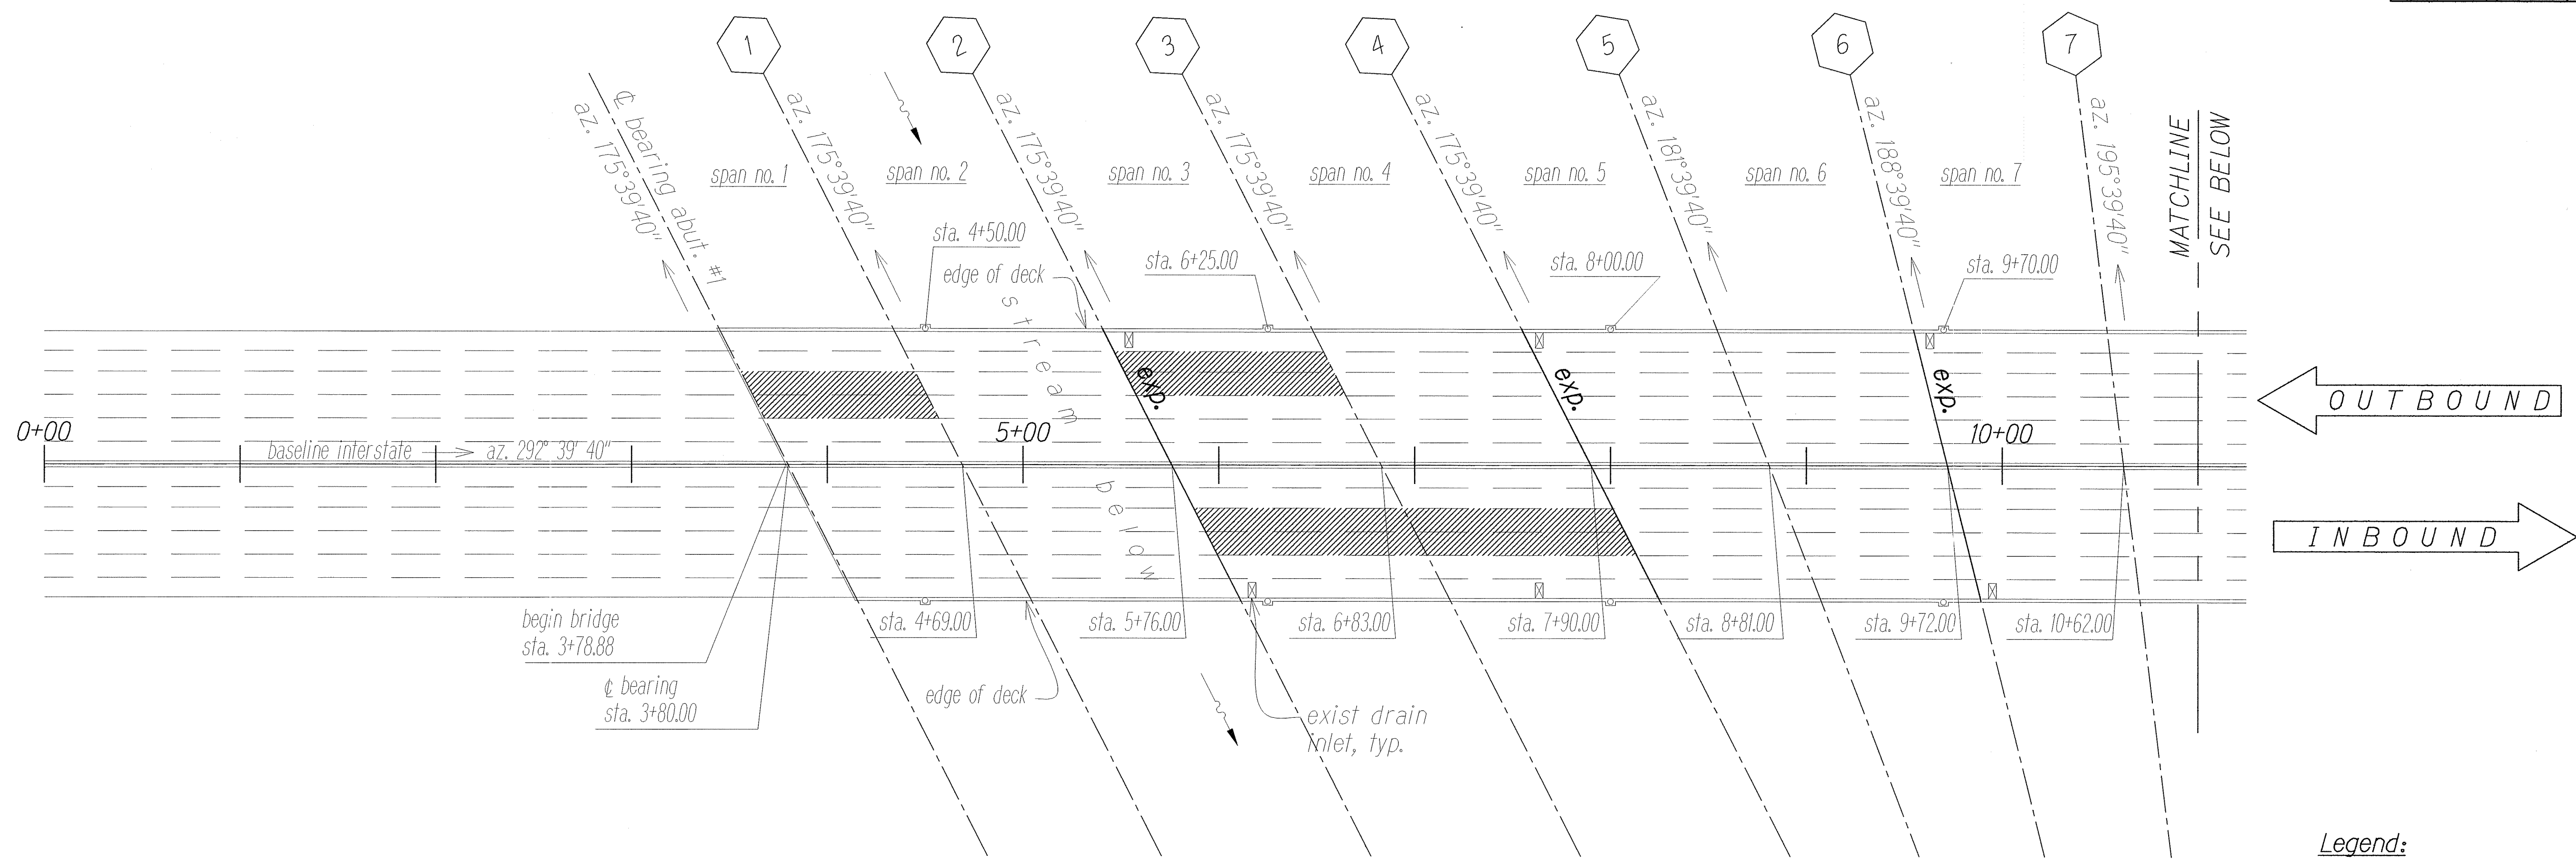


Legend:

 General area to be repaired
See Note 1.d on Sht. S-0.


exp. Expansion Joint

Note:

Stations and azimuths shown are from original Construction drawings, see Structural Note 1.c. on sheet no. S-0.

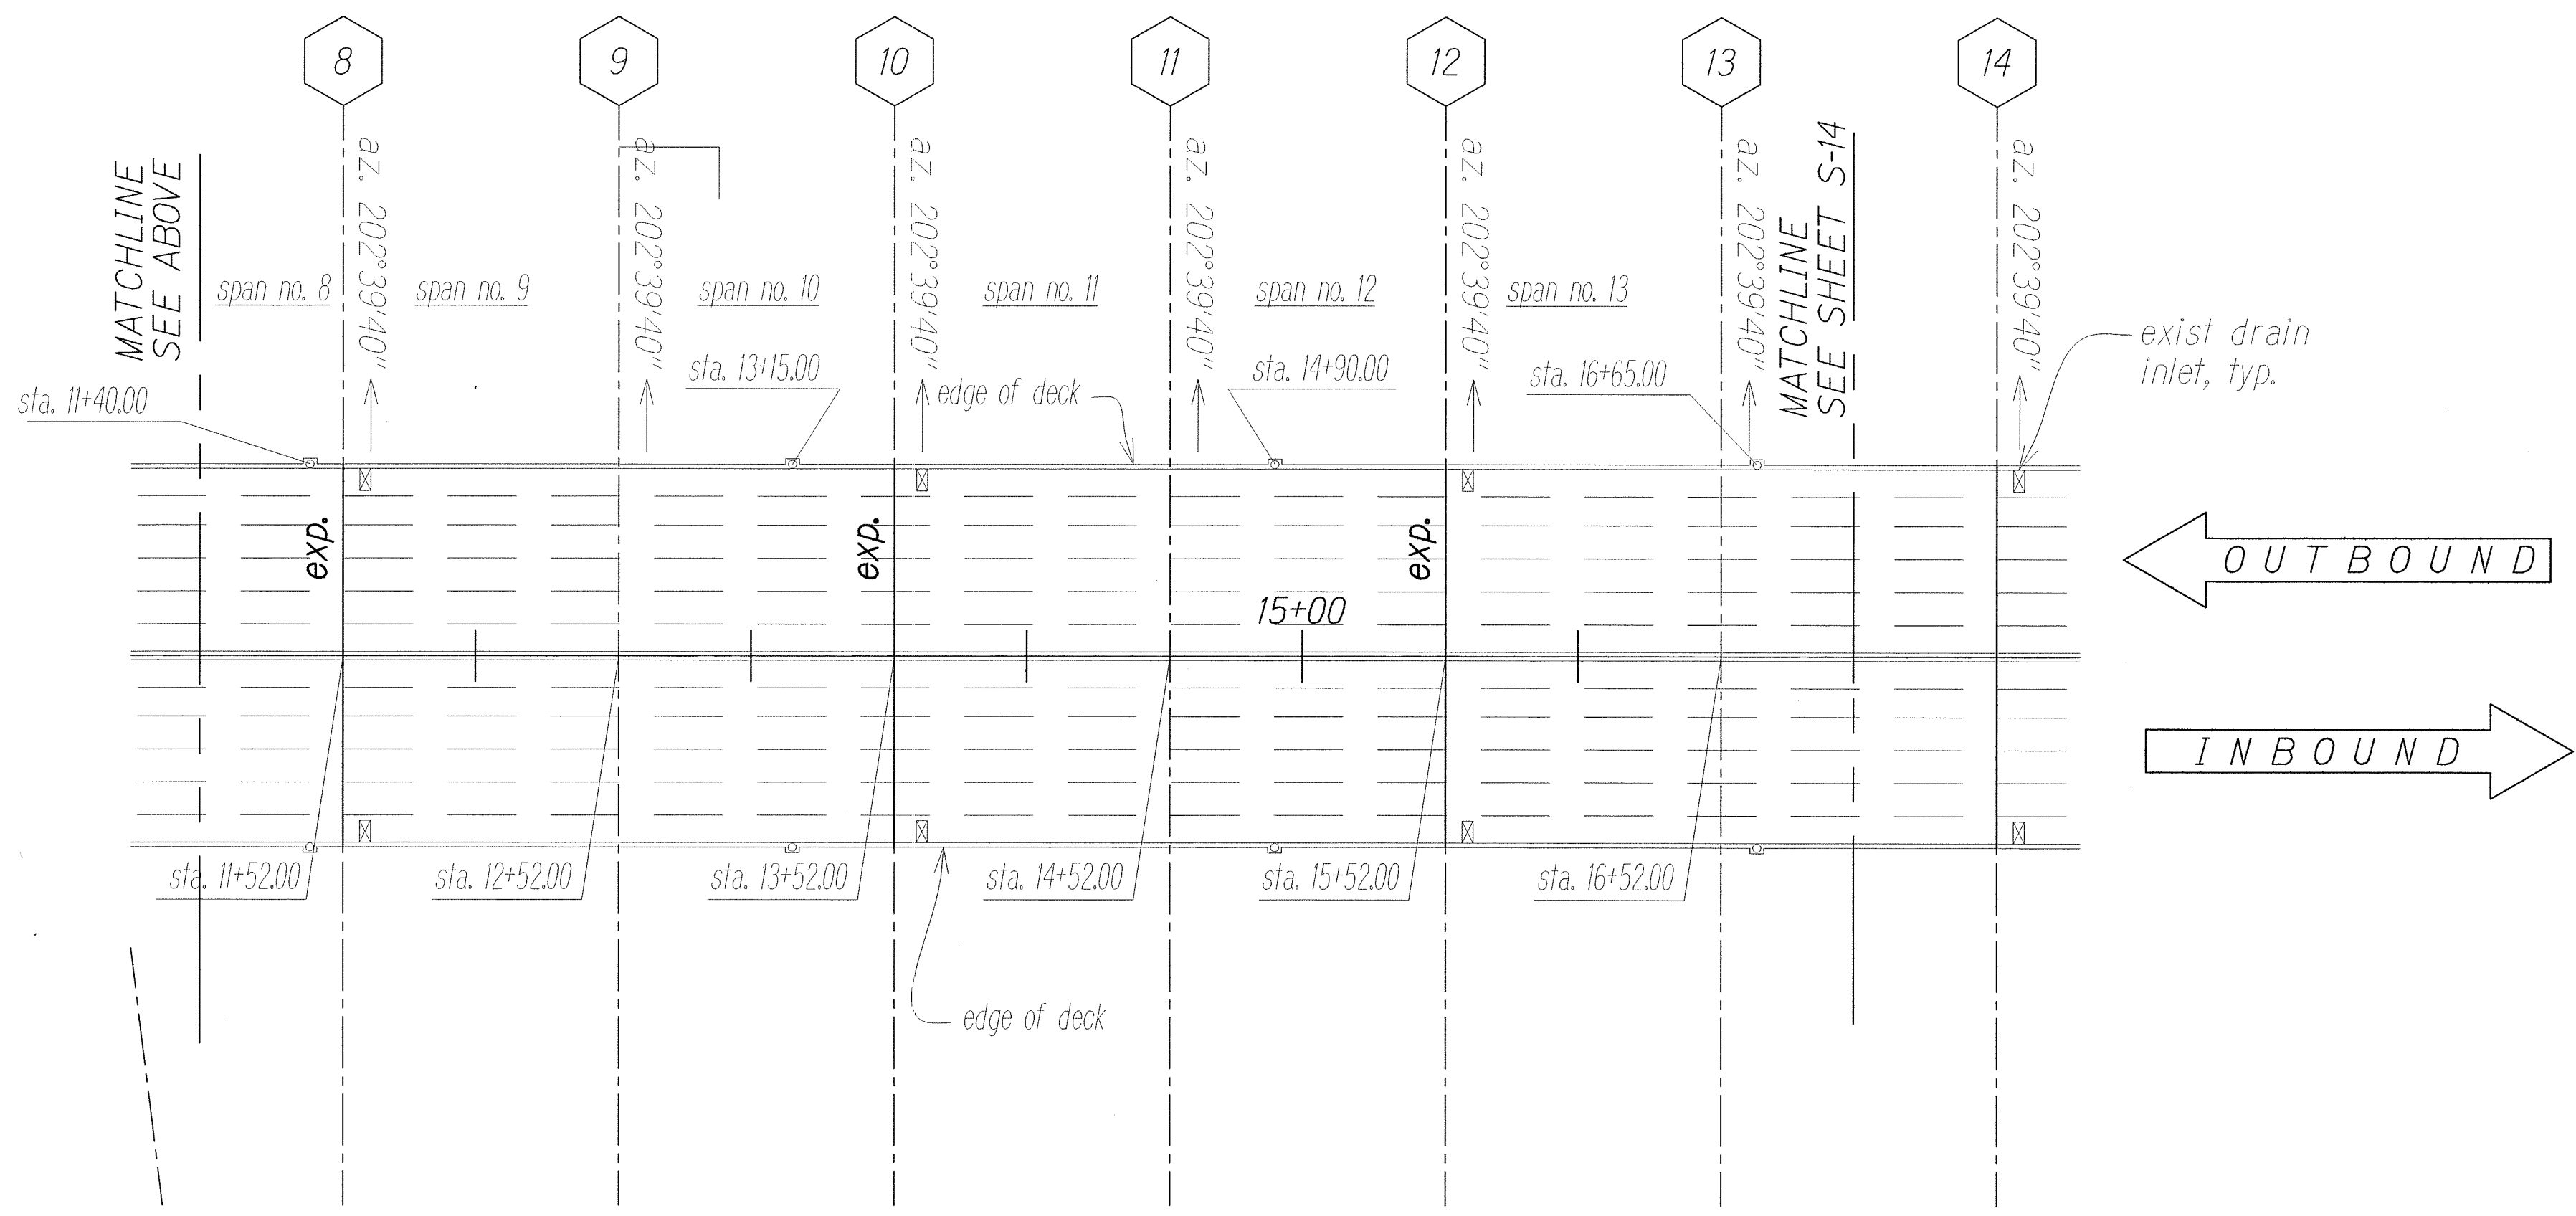

PRIORITY 2 DECK REPAIR - PLAN
Scale: 1" = 50'-0"

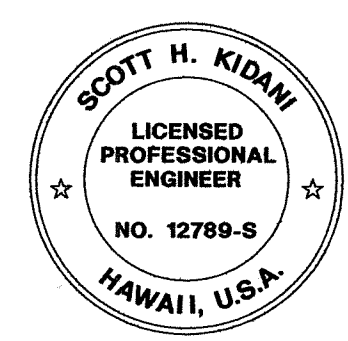

THIS WORK WAS PREPARED BY
ME OR UNDER MY SUPERVISION.

Signature: *Scott H. Kidani*
4/30/14
EXPIRATION DATE OF THE LICENSE

STATE OF HAWAII
DEPARTMENT OF TRANSPORTATION
HIGHWAYS DIVISION
PEARL CITY VIADUCT
PRIORITY 2 DECK REPAIR - PLAN

INTERSTATE ROUTE H-1
FEDERAL AID PROJECT NO. BR-HI-1 (263)

Scale: As Noted
Date: July 2012

SHEET No. S-13 OF 18 SHEETS


QC/QA REVIEW 100% DATE AUGUST 8, 2012

BY	DATE
BY	
BY	
BY	

ORIGINAL PLAN	DATE
NOTE BOOK	
No.	

SURVEY PLOTTED BY
DRAWN BY
DESIGNED BY
CHECKED BY

FED. ROAD DIST. NO.	STATE	FED. AID PROJ. NO.	FISCAL YEAR	SHEET NO.	TOTAL SHEETS
HAWAII	HAW.	BR-HI-1 (263)	2012	52	55

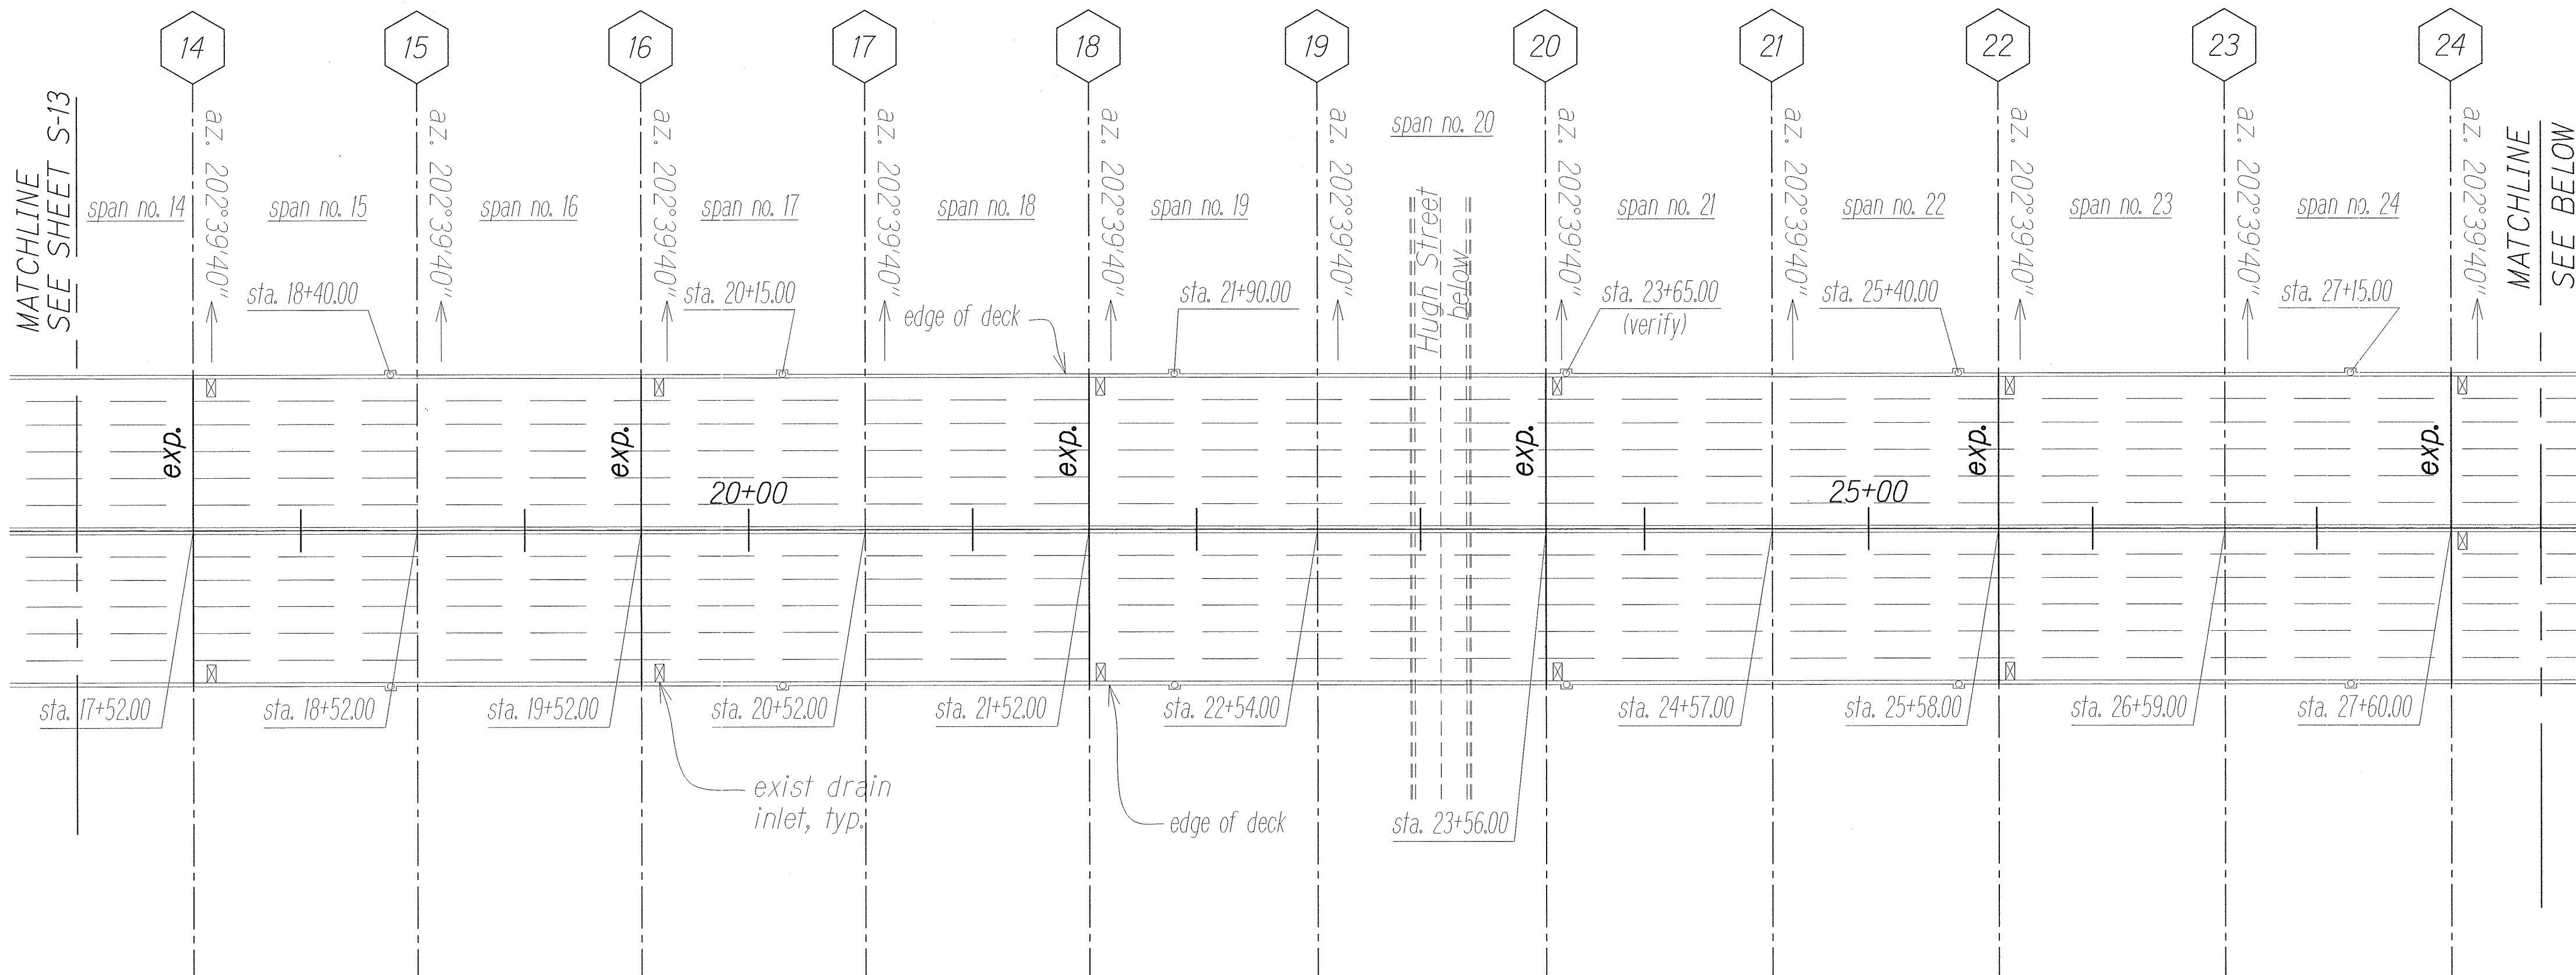

OUTBOUND

INBOUND


Legend:

General area to be repaired
See Note 1.d on Sht. S-0.

exp. Expansion Joint

Note:

Stations and azimuths shown are from original Construction drawings, see Structural Note 1.c. on sheet no. S-0.

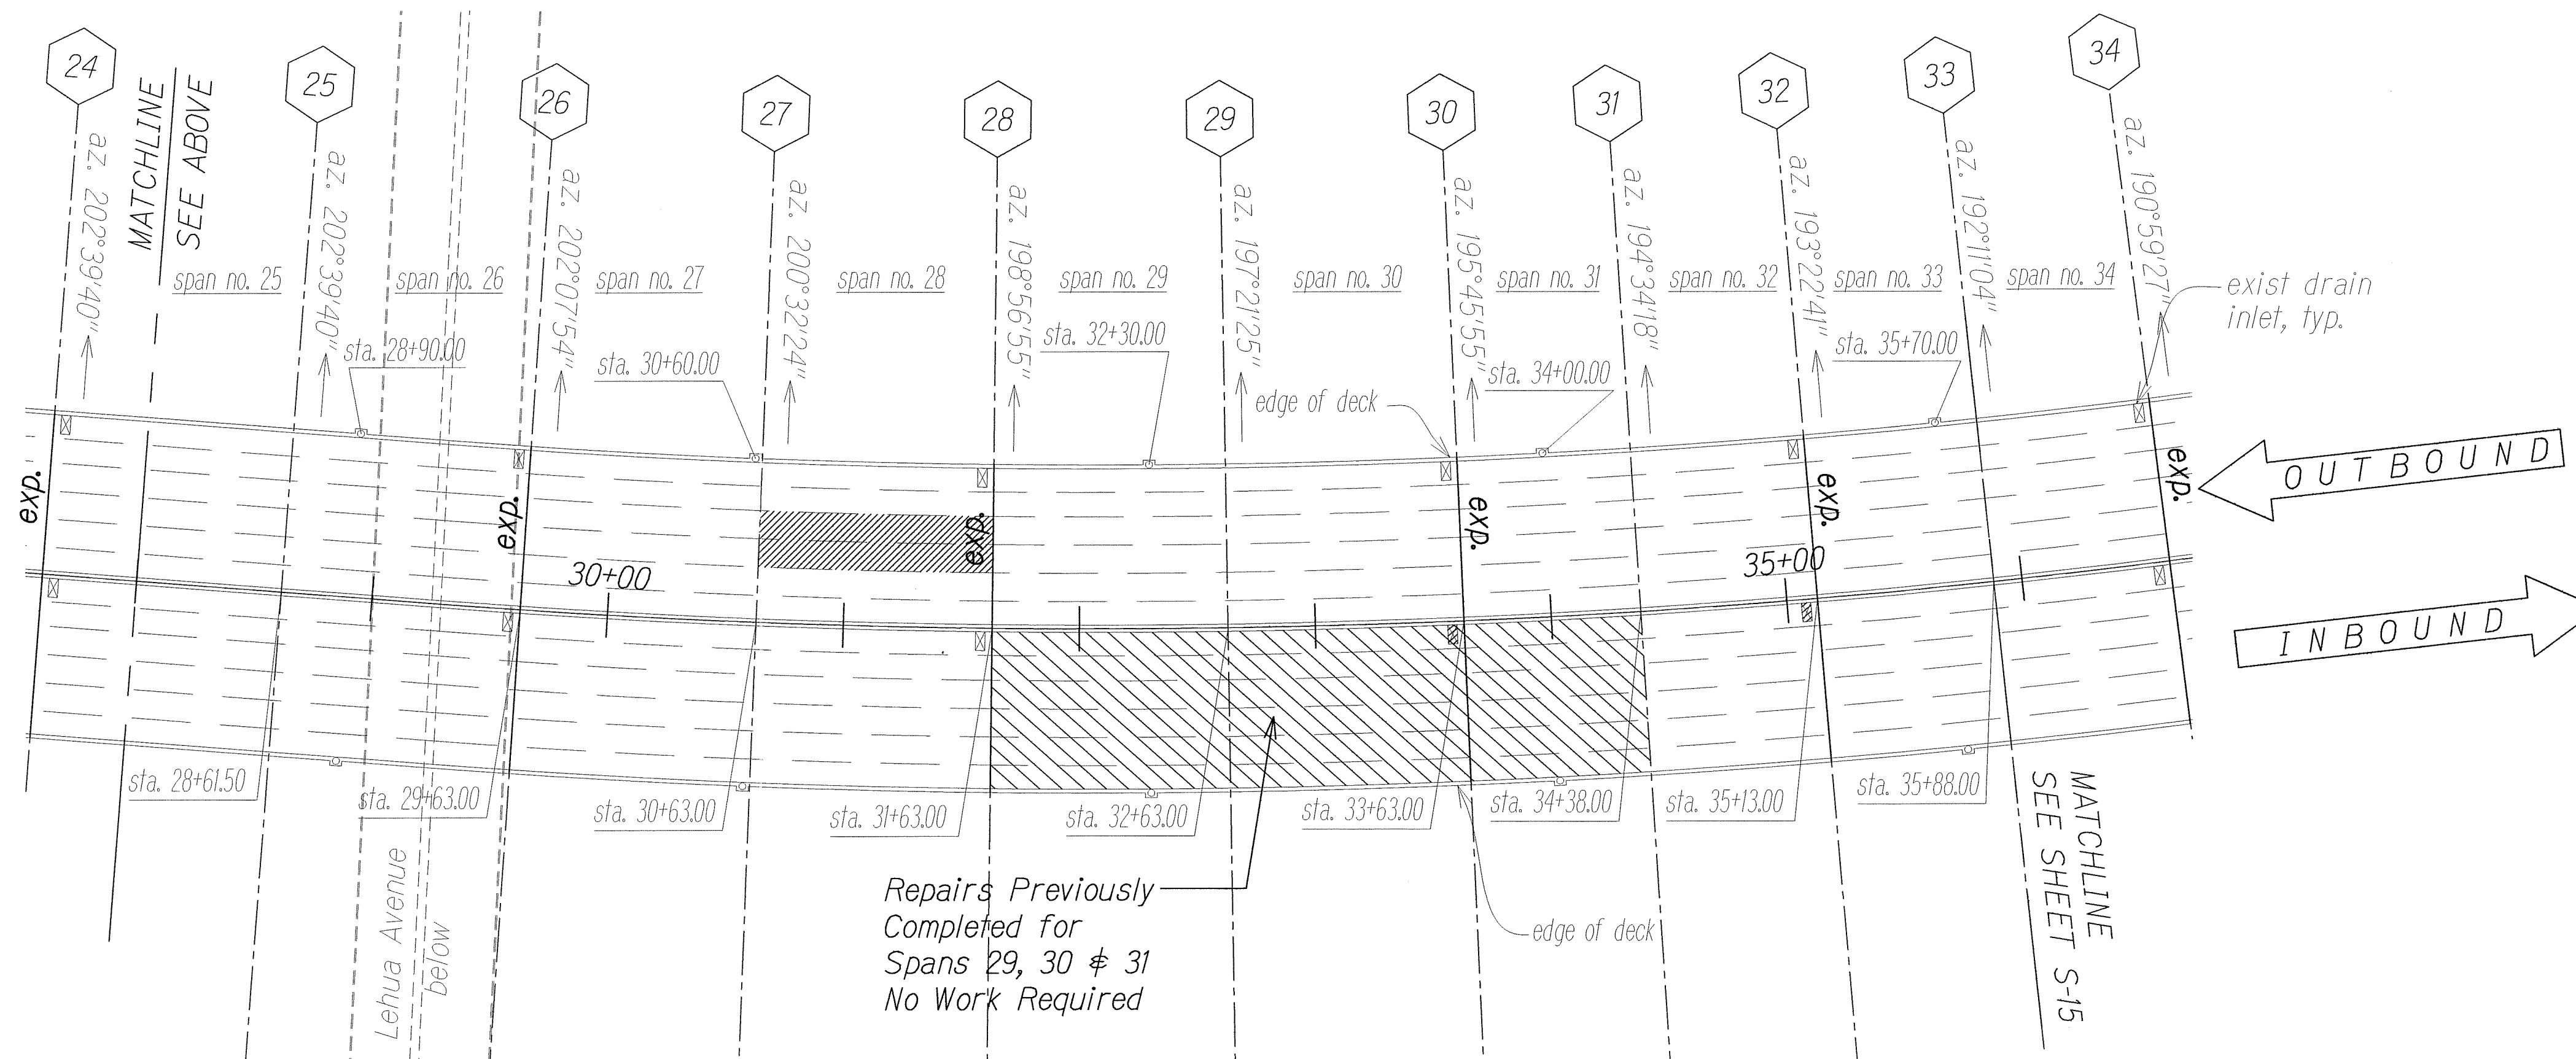

OUTBOUND

INBOUND

Repairs Previously Completed for Spans 29, 30 & 31 No Work Required

PRIORITY 2 DECK REPAIR - PLAN

Scale: 1" = 50'-0"

DATE: AUGUST 8, 2012

100% REVIEW

BY: [Signature]

BY: [Signature]

BY: [Signature]

BY: [Signature]

DATE: _____

SURVEY PLOTTED BY: _____

DRAWN BY: _____

DESIGNED BY: _____

QUANTITIES BY: _____

CHECKED BY: _____

ORIGINAL PLAN NOTE BOOK No. _____



THIS WORK WAS PREPARED BY ME OR UNDER MY SUPERVISION.

SIGNATURE: [Signature] EXPIRATION DATE OF THE LICENSE: 4/30/14


STATE OF HAWAII
DEPARTMENT OF TRANSPORTATION
HIGHWAYS DIVISION
PEARL CITY VIADUCT
PRIORITY 2 DECK REPAIR - PLAN

INTERSTATE ROUTE H-1
FEDERAL AID PROJECT NO. BR-HI-1 (263)

Scale: As Noted Date: July 2012

SHEET No. S-14 OF 18 SHEETS

FED. ROAD DIST. NO.	STATE	FED. AID PROJ. NO.	FISCAL YEAR	SHEET NO.	TOTAL SHEETS
HAWAII	HAW.	BR-HI-1 (263)	2012	53	55

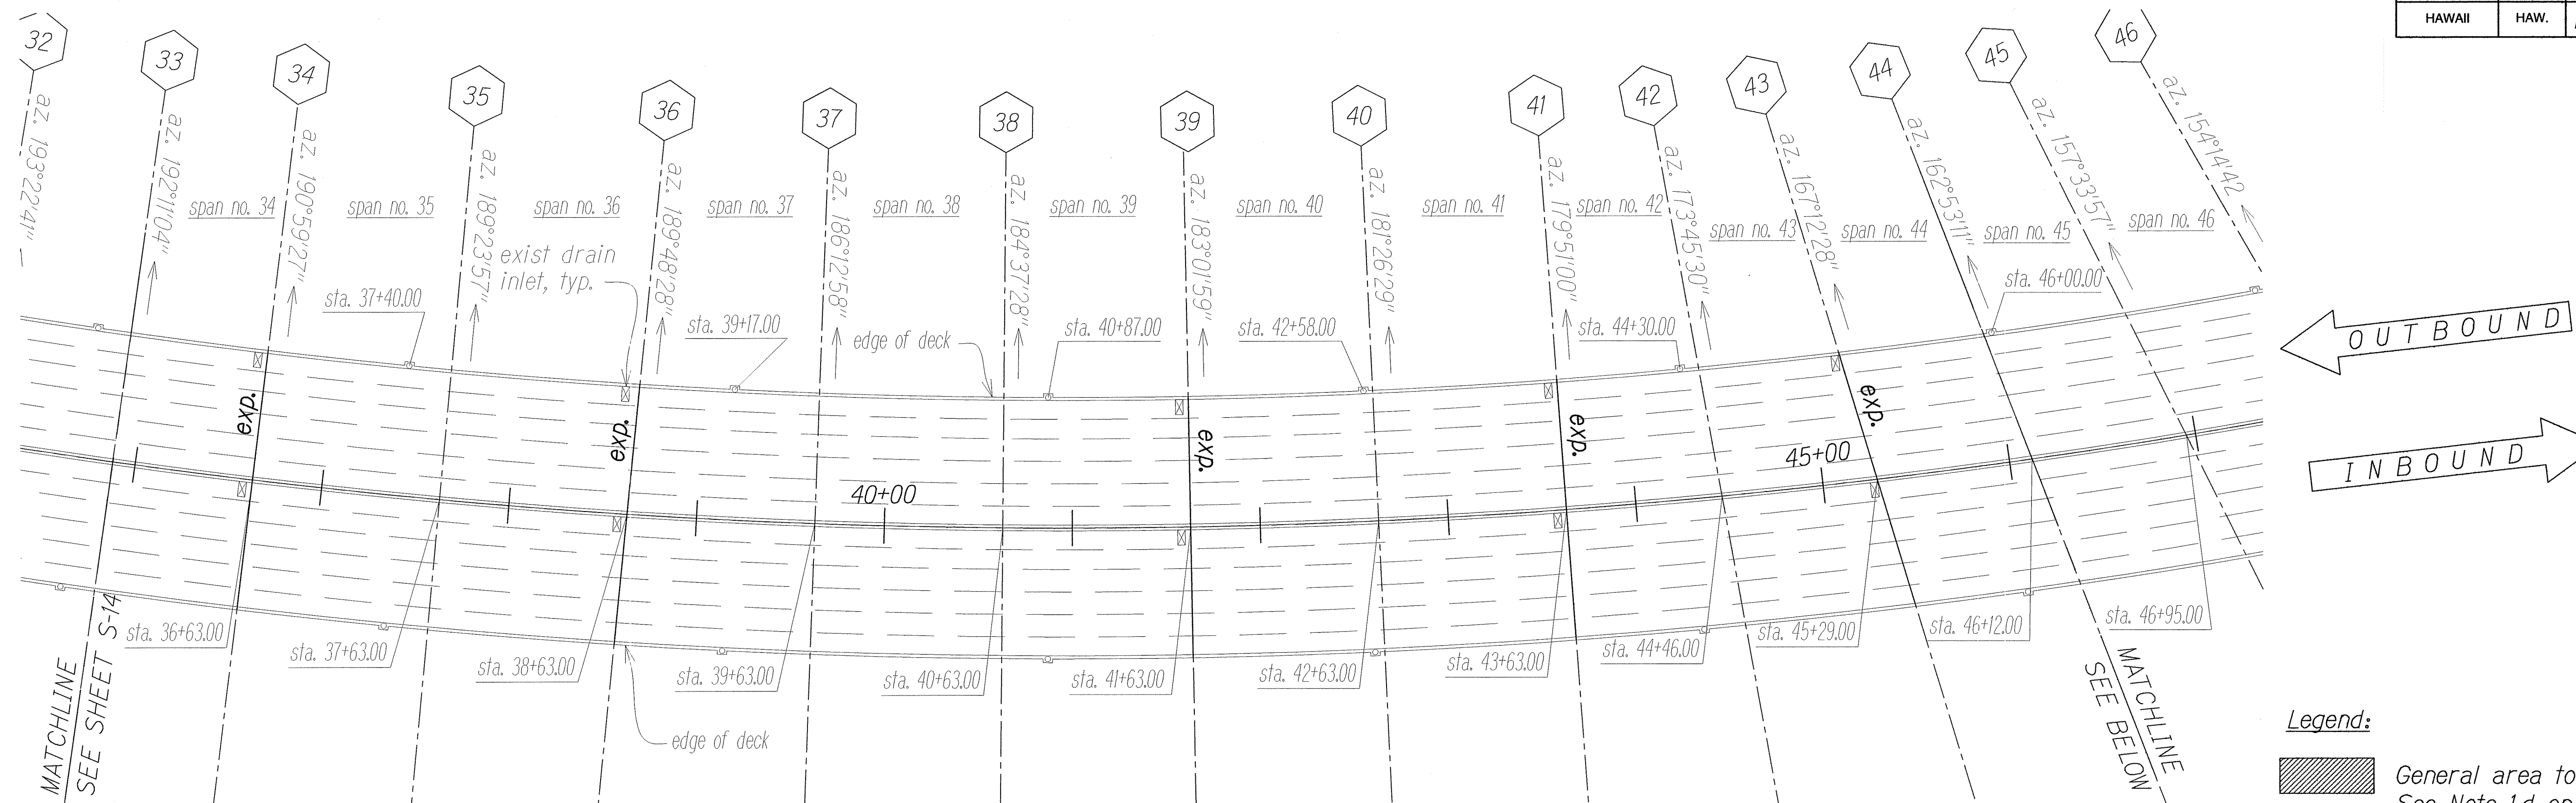


Legend:

- General area to be repaired
See Note 1.d on Sht. S-0.
- exp. Expansion Joint

Note:


Stations and azimuths shown are from original Construction drawings, see Structural Note 1.c. on sheet no. S-0.

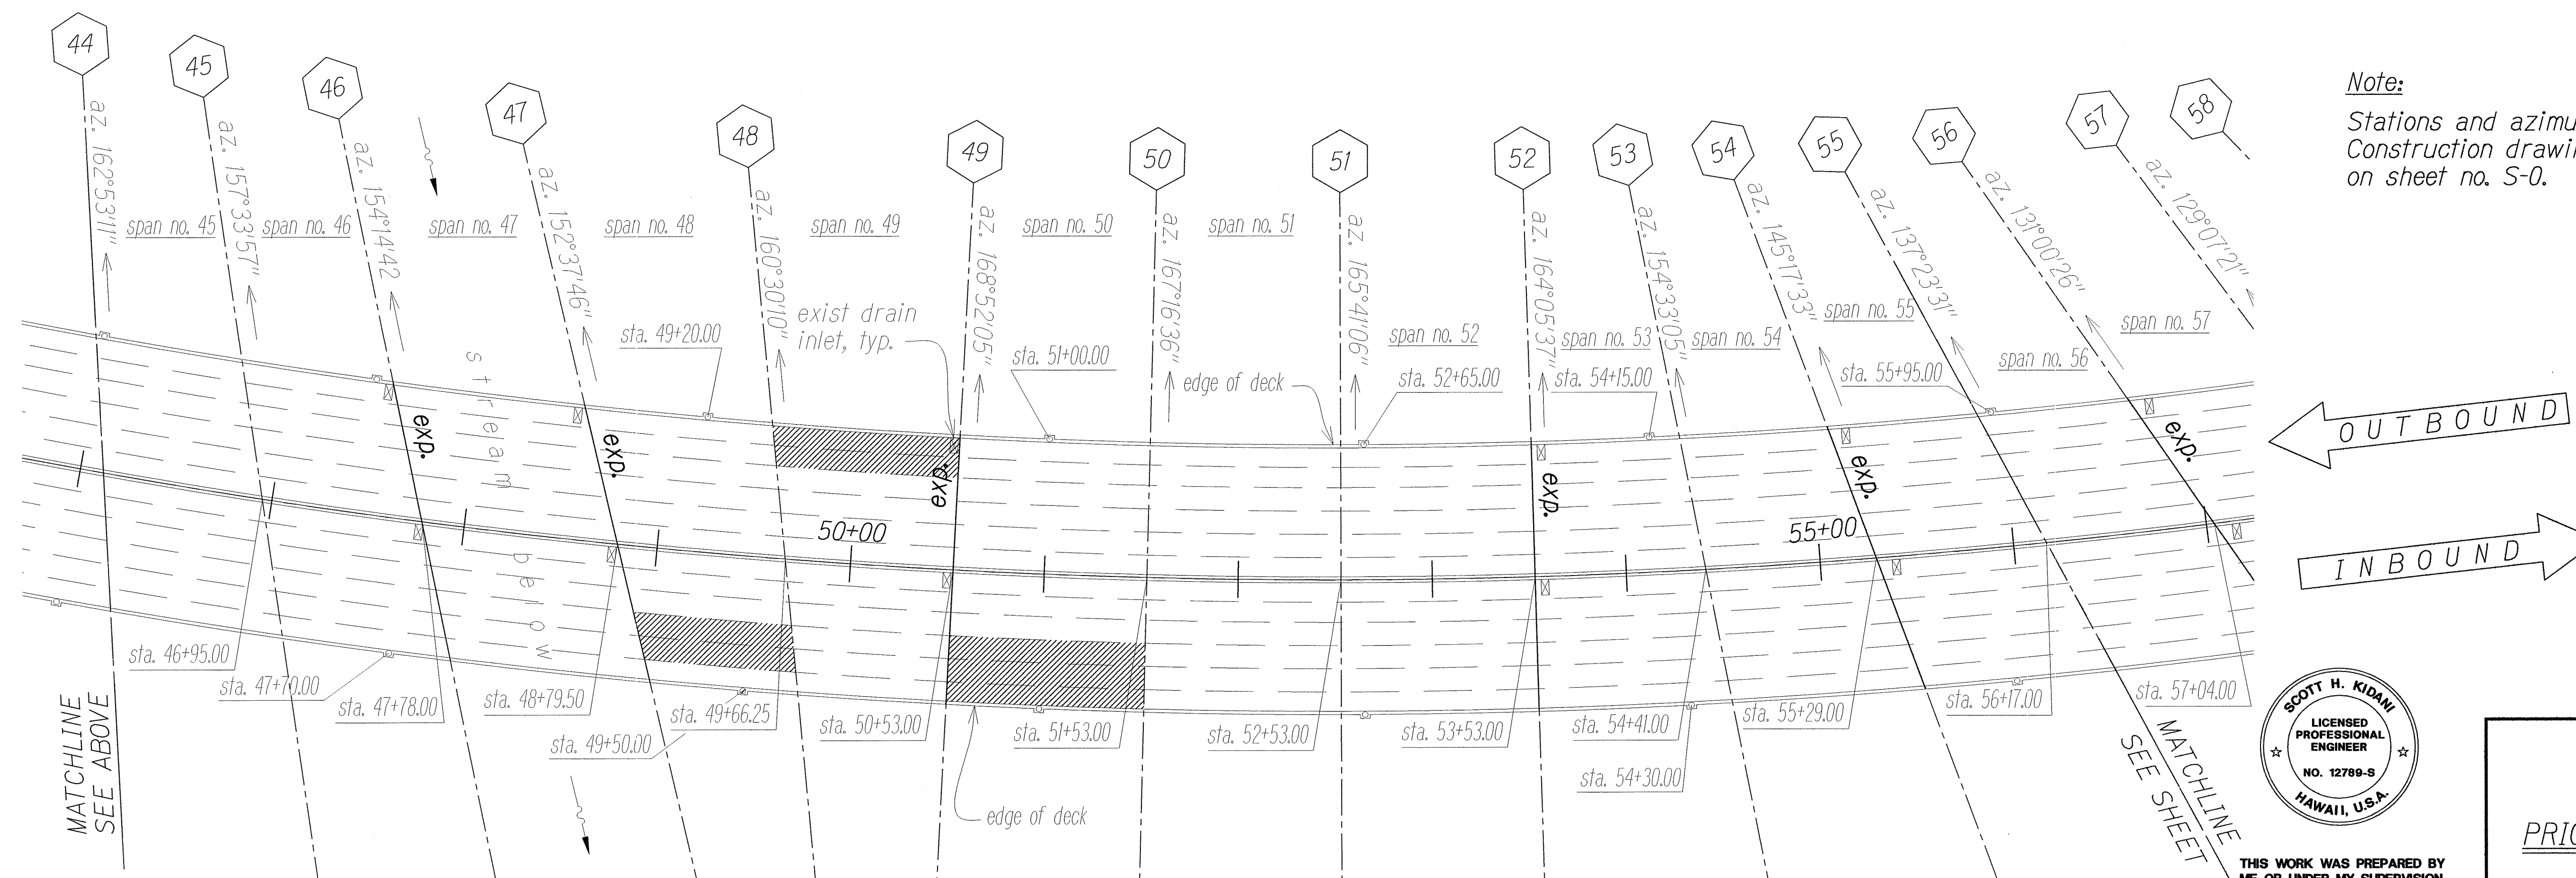

PRIORITY 2 DECK REPAIR - PLAN
Scale: 1" = 50'-0"

DATE: AUGUST 8, 2012
100%
BY: [Signature]
CHECKED BY: [Signature]

DATE: _____
SURVEY PLOTTED BY: _____
DRAWN BY: _____
DESIGNED BY: _____
CHECKED BY: _____
ORIGINAL PLAN BOOK No. _____

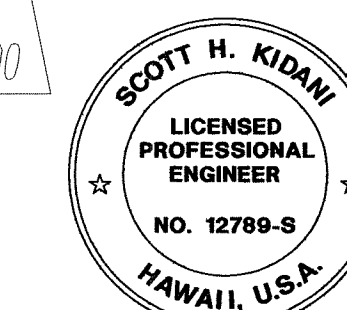

THIS WORK WAS PREPARED BY ME OR UNDER MY SUPERVISION.


SIGNATURE: [Signature] 4/30/14
EXPIRATION DATE OF THE LICENSE

STATE OF HAWAII
DEPARTMENT OF TRANSPORTATION
HIGHWAYS DIVISION
PEARL CITY VIADUCT
PRIORITY 2 DECK REPAIR - PLAN


INTERSTATE ROUTE H-1
FEDERAL AID PROJECT NO. BR-HI-1 (263)

Scale: As Noted Date: July 2012
SHEET No. S-15 OF 18 SHEETS

FED. ROAD DIST. NO.	STATE	FED. AID PROJ. NO.	FISCAL YEAR	SHEET NO.	TOTAL SHEETS
HAWAII	HAW.	BR-HI-1 (263)	2012	54	55

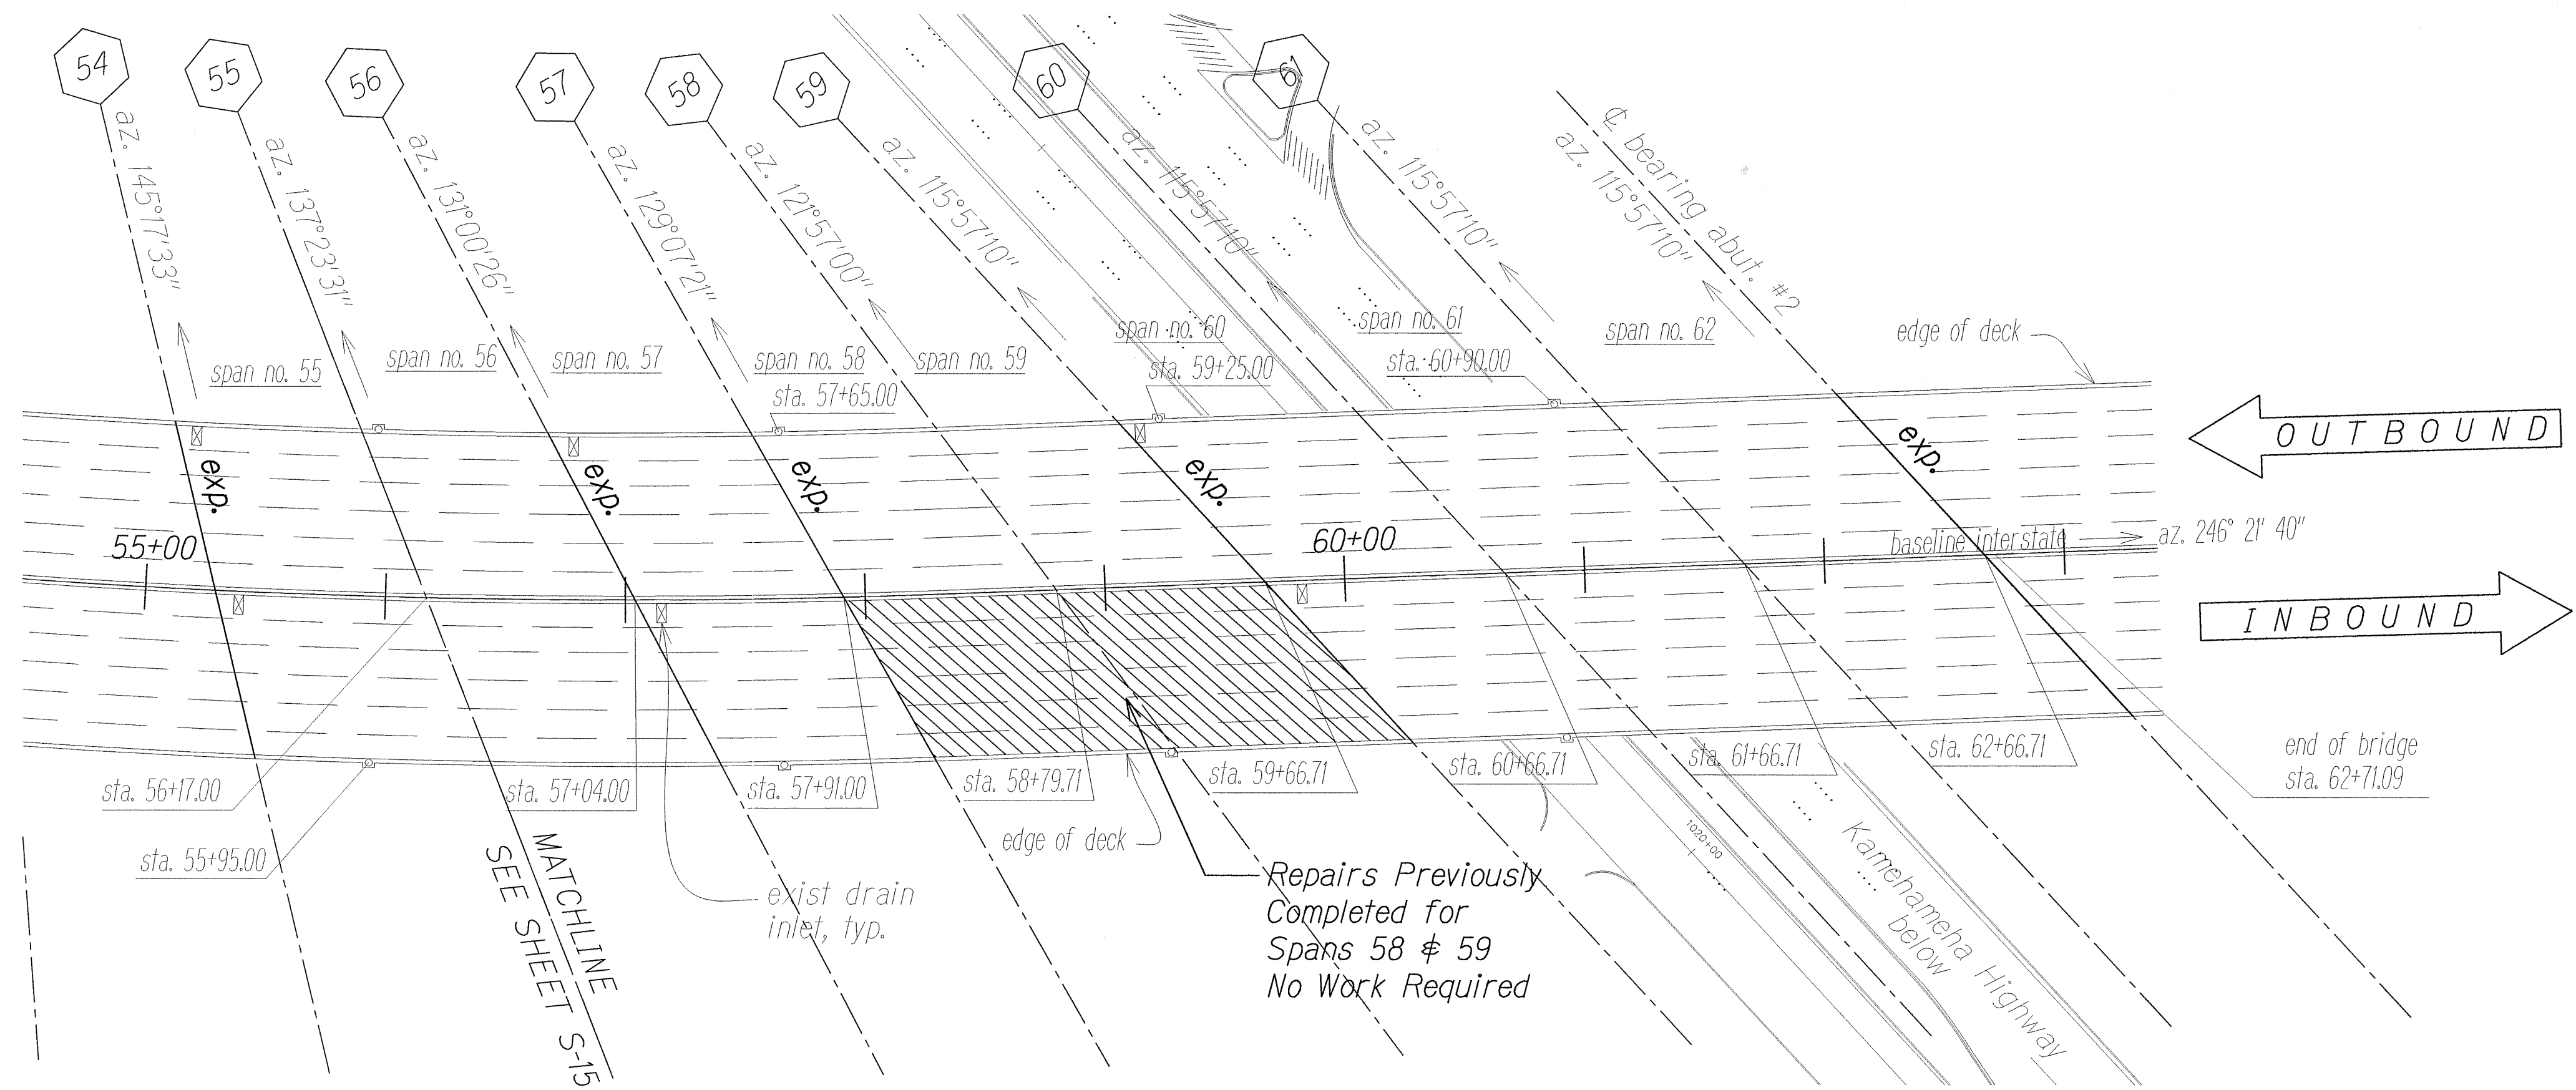

Legend:

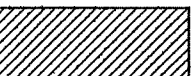 General area to be repaired
See Note 1.d on Sht. S-0.

exp. Expansion Joint

Note:


Stations and azimuths shown are from original Construction drawings, see Structural Note 1.c. on sheet no. S-0.

PRIORITY 2 DECK REPAIR – PLAN

Scale: 1" = 50'-0"

QC/QA REVIEW	100%	DATE: AUGUST 8, 2012
BY		
BY		
BY		
BY		

ORIGINAL PLAN	SURVEY PLOTTED BY	DATE
NOTE BOOK	DRAWN BY	
No.	DESIGNED BY	
	CHECKED BY	

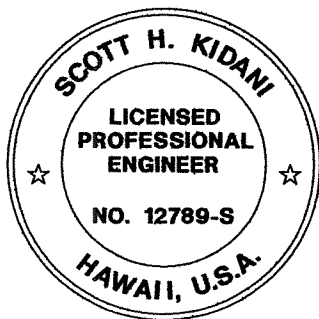

THIS WORK WAS PREPARED BY
ME OR UNDER MY SUPERVISION.

SIGNATURE:  4/30/14
EXPIRATION DATE OF THE LICENSE

STATE OF HAWAII
DEPARTMENT OF TRANSPORTATION
HIGHWAYS DIVISION
PEARL CITY VIADUCT
PRIORITY 2 DECK REPAIR - PLAN

INTERSTATE ROUTE H-1
FEDERAL AID PROJECT NO. BR-HI-1 (263)

Scale: As Noted Date: July 2012
SHEET No. S-16 OF 18 SHEETS