
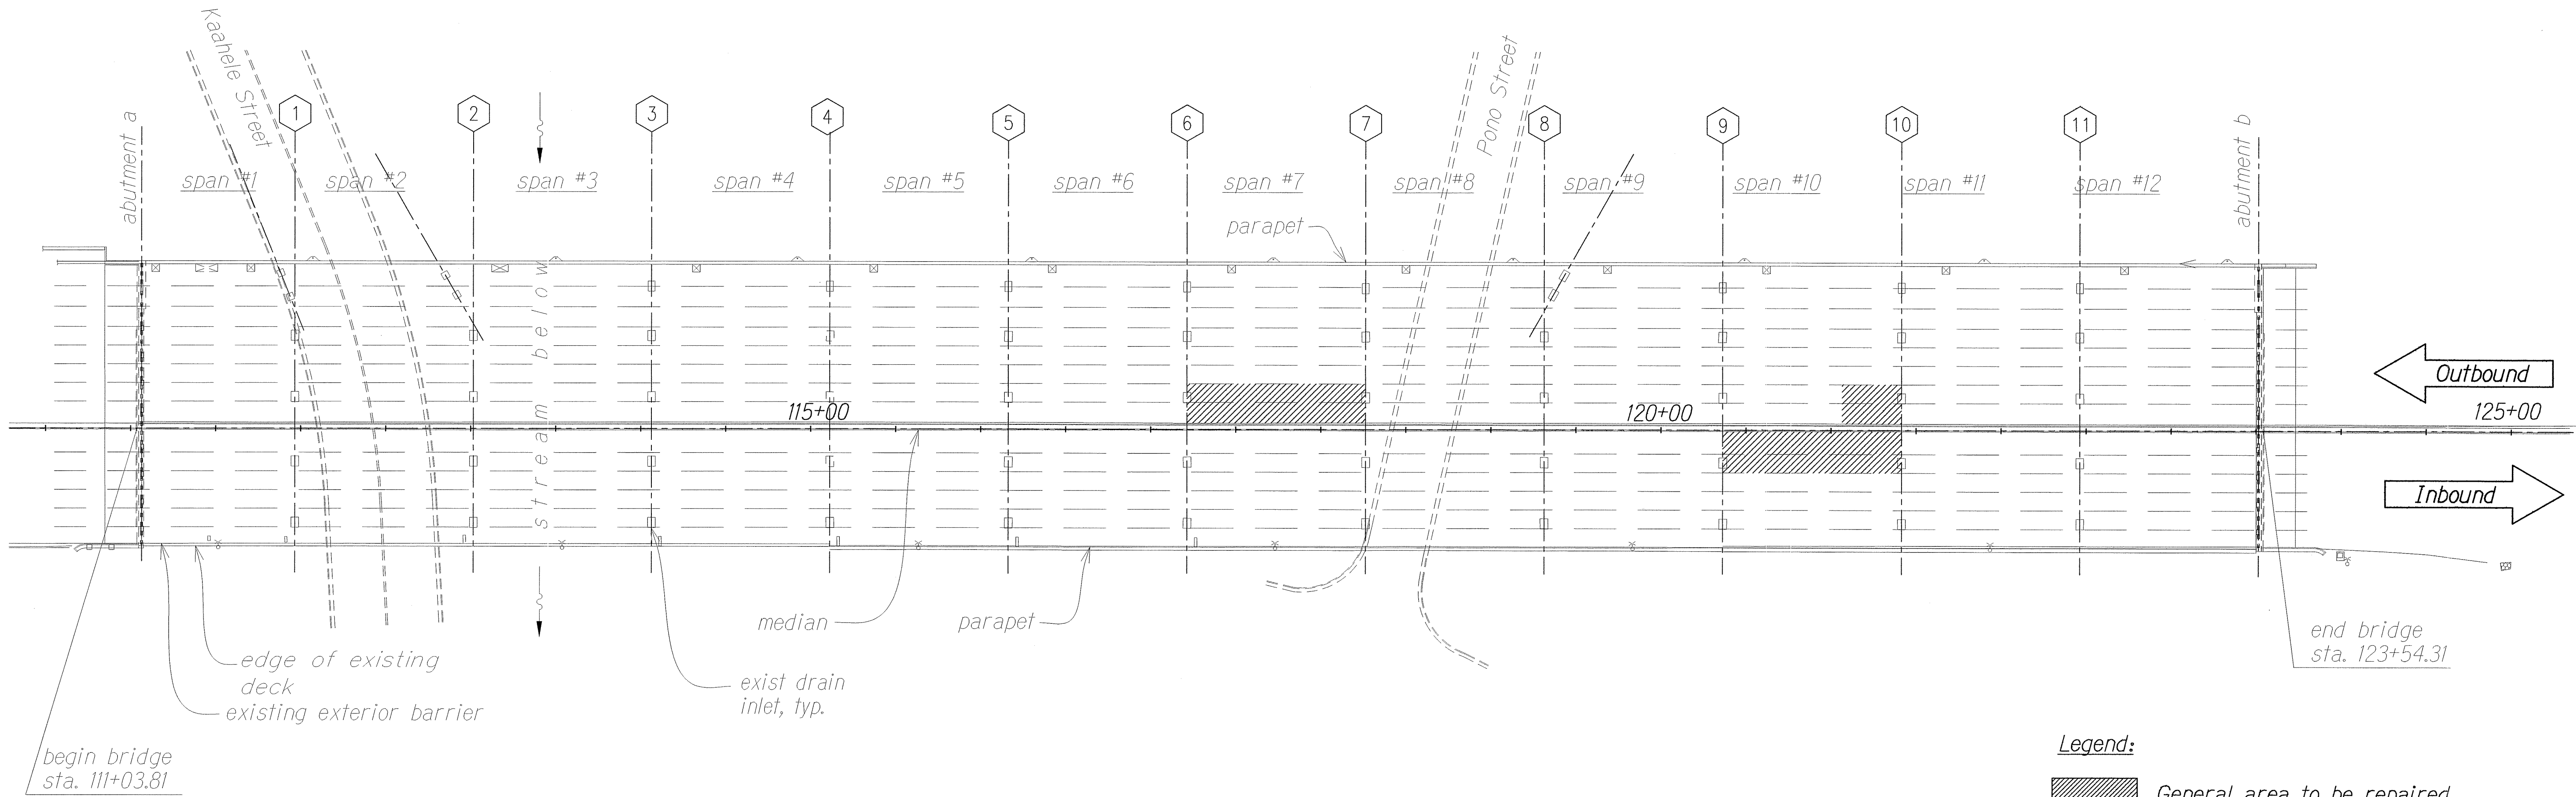


FED. ROAD DIST. NO.	STATE	FED. AID PROJ. NO.	FISCAL YEAR	SHEET NO.	TOTAL SHEETS
HAWAII	HAW.	BR-HI-1 (263)	2012	50	55

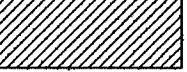

PRIORITY 1 DECK REPAIR - PLAN
Scale: 1" = 50'-0"

Legend:


 General area to be repaired
See Note 1.d on Sht. S-0.

exp. Expansion Joint


Note:
Stations and azimuths shown are from original Construction drawings, see Structural Note 1.c. on sheet no. S-0.

QC/QA REVIEW	100%	DATE AUGUST 8, 2012
BY		
BY		
BY		
BY		

ORIGINAL PLAN	DATE
NOTED BY	
DESIGNED BY	
CHECKED BY	

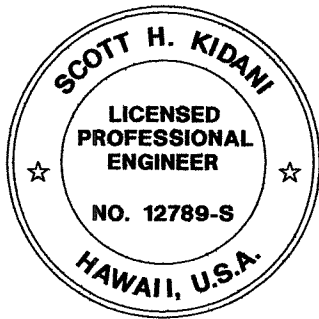

THIS WORK WAS PREPARED BY
ME OR UNDER MY SUPERVISION

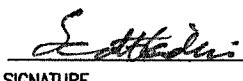SIGNATURE:  4/30/14
EXPIRATION DATE OF THE LICENSE

STATE OF HAWAII DEPARTMENT OF TRANSPORTATION HIGHWAYS DIVISION WAIMALU VIADUCT PRIORITY 1 DECK REPAIR - PLAN	
INTERSTATE ROUTE H-1 FEDERAL AID PROJECT NO. BR-HI-1 (263)	
Scale: As Noted	Date: July 2012
SHEET No. S-12 OF 18 SHEETS	