


FED. ROAD DIST. NO.	STATE	FED. AID PROJ. NO.	FISCAL YEAR	SHEET NO.	TOTAL SHEETS
HAWAII	HAW.	BR-HI-1 (263)	2012	55	55

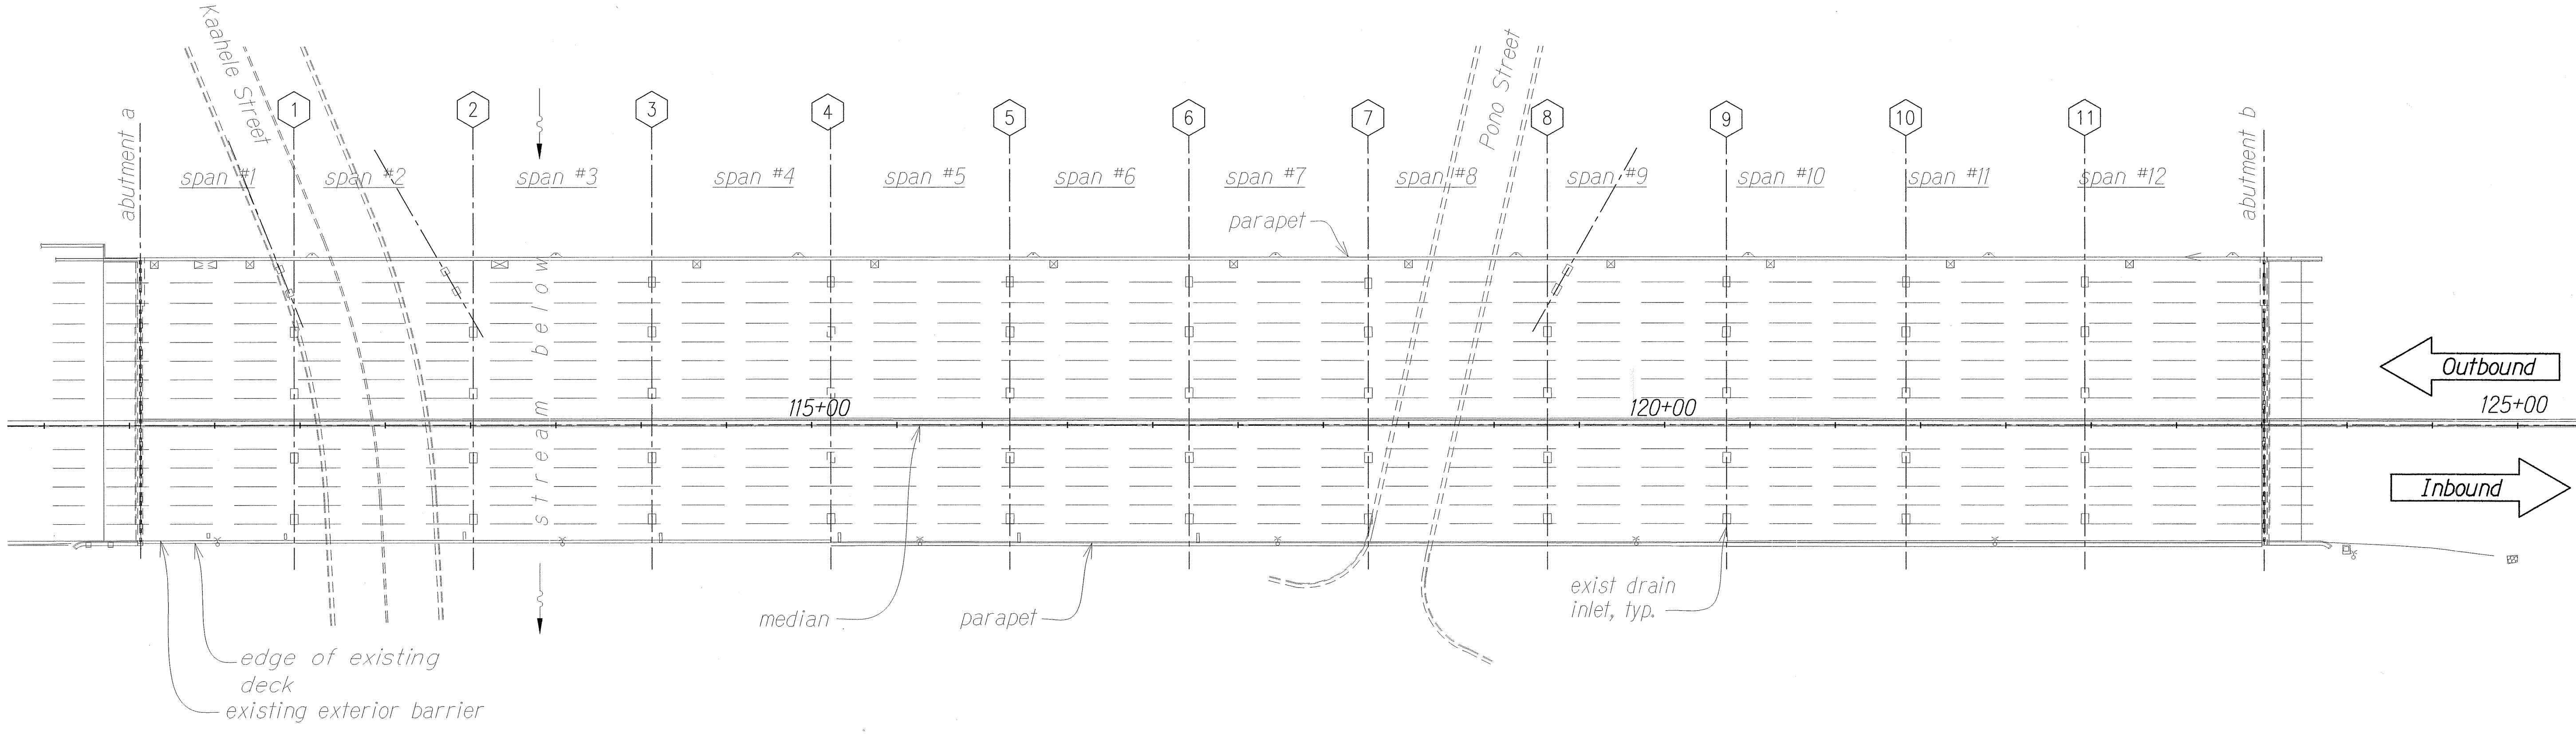


(NO WORK ON WAIMALU VIADUCT)
PRIORITY 2 DECK REPAIR - PLAN
Scale: 1" = 50'-0"

Legend:
[Hatched Box] General to be repaired
See Note 1.d on Sht. S-0.
exp. Expansion Joint

QC/QA REVIEW	100%	DATE: AUGUST 8, 2012
BY		
BY		
BY		
BY		

ORIGINAL PLAN	DATE
NOTE BOOK	
No.	
SURVEY PLOTTED BY	
DRAWN BY	
DESIGNED BY	
CHECKED BY	

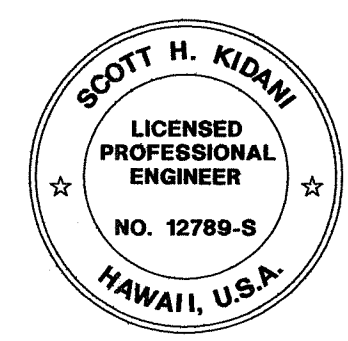

THIS WORK WAS PREPARED BY
ME OR UNDER MY SUPERVISION.

SIGNATURE: [Signature] 4/30/14
EXPIRATION DATE OF THE LICENSE

STATE OF HAWAII
DEPARTMENT OF TRANSPORTATION
HIGHWAYS DIVISION
WAIMALU VIADUCT
PRIORITY 2 DECK REPAIR - PLAN

INTERSTATE ROUTE H-1
FEDERAL AID PROJECT NO. BR-HI-1 (263)

Scale: As Noted Date: July 2012
SHEET No. S-17 OF 18 SHEETS