



ADD. 94

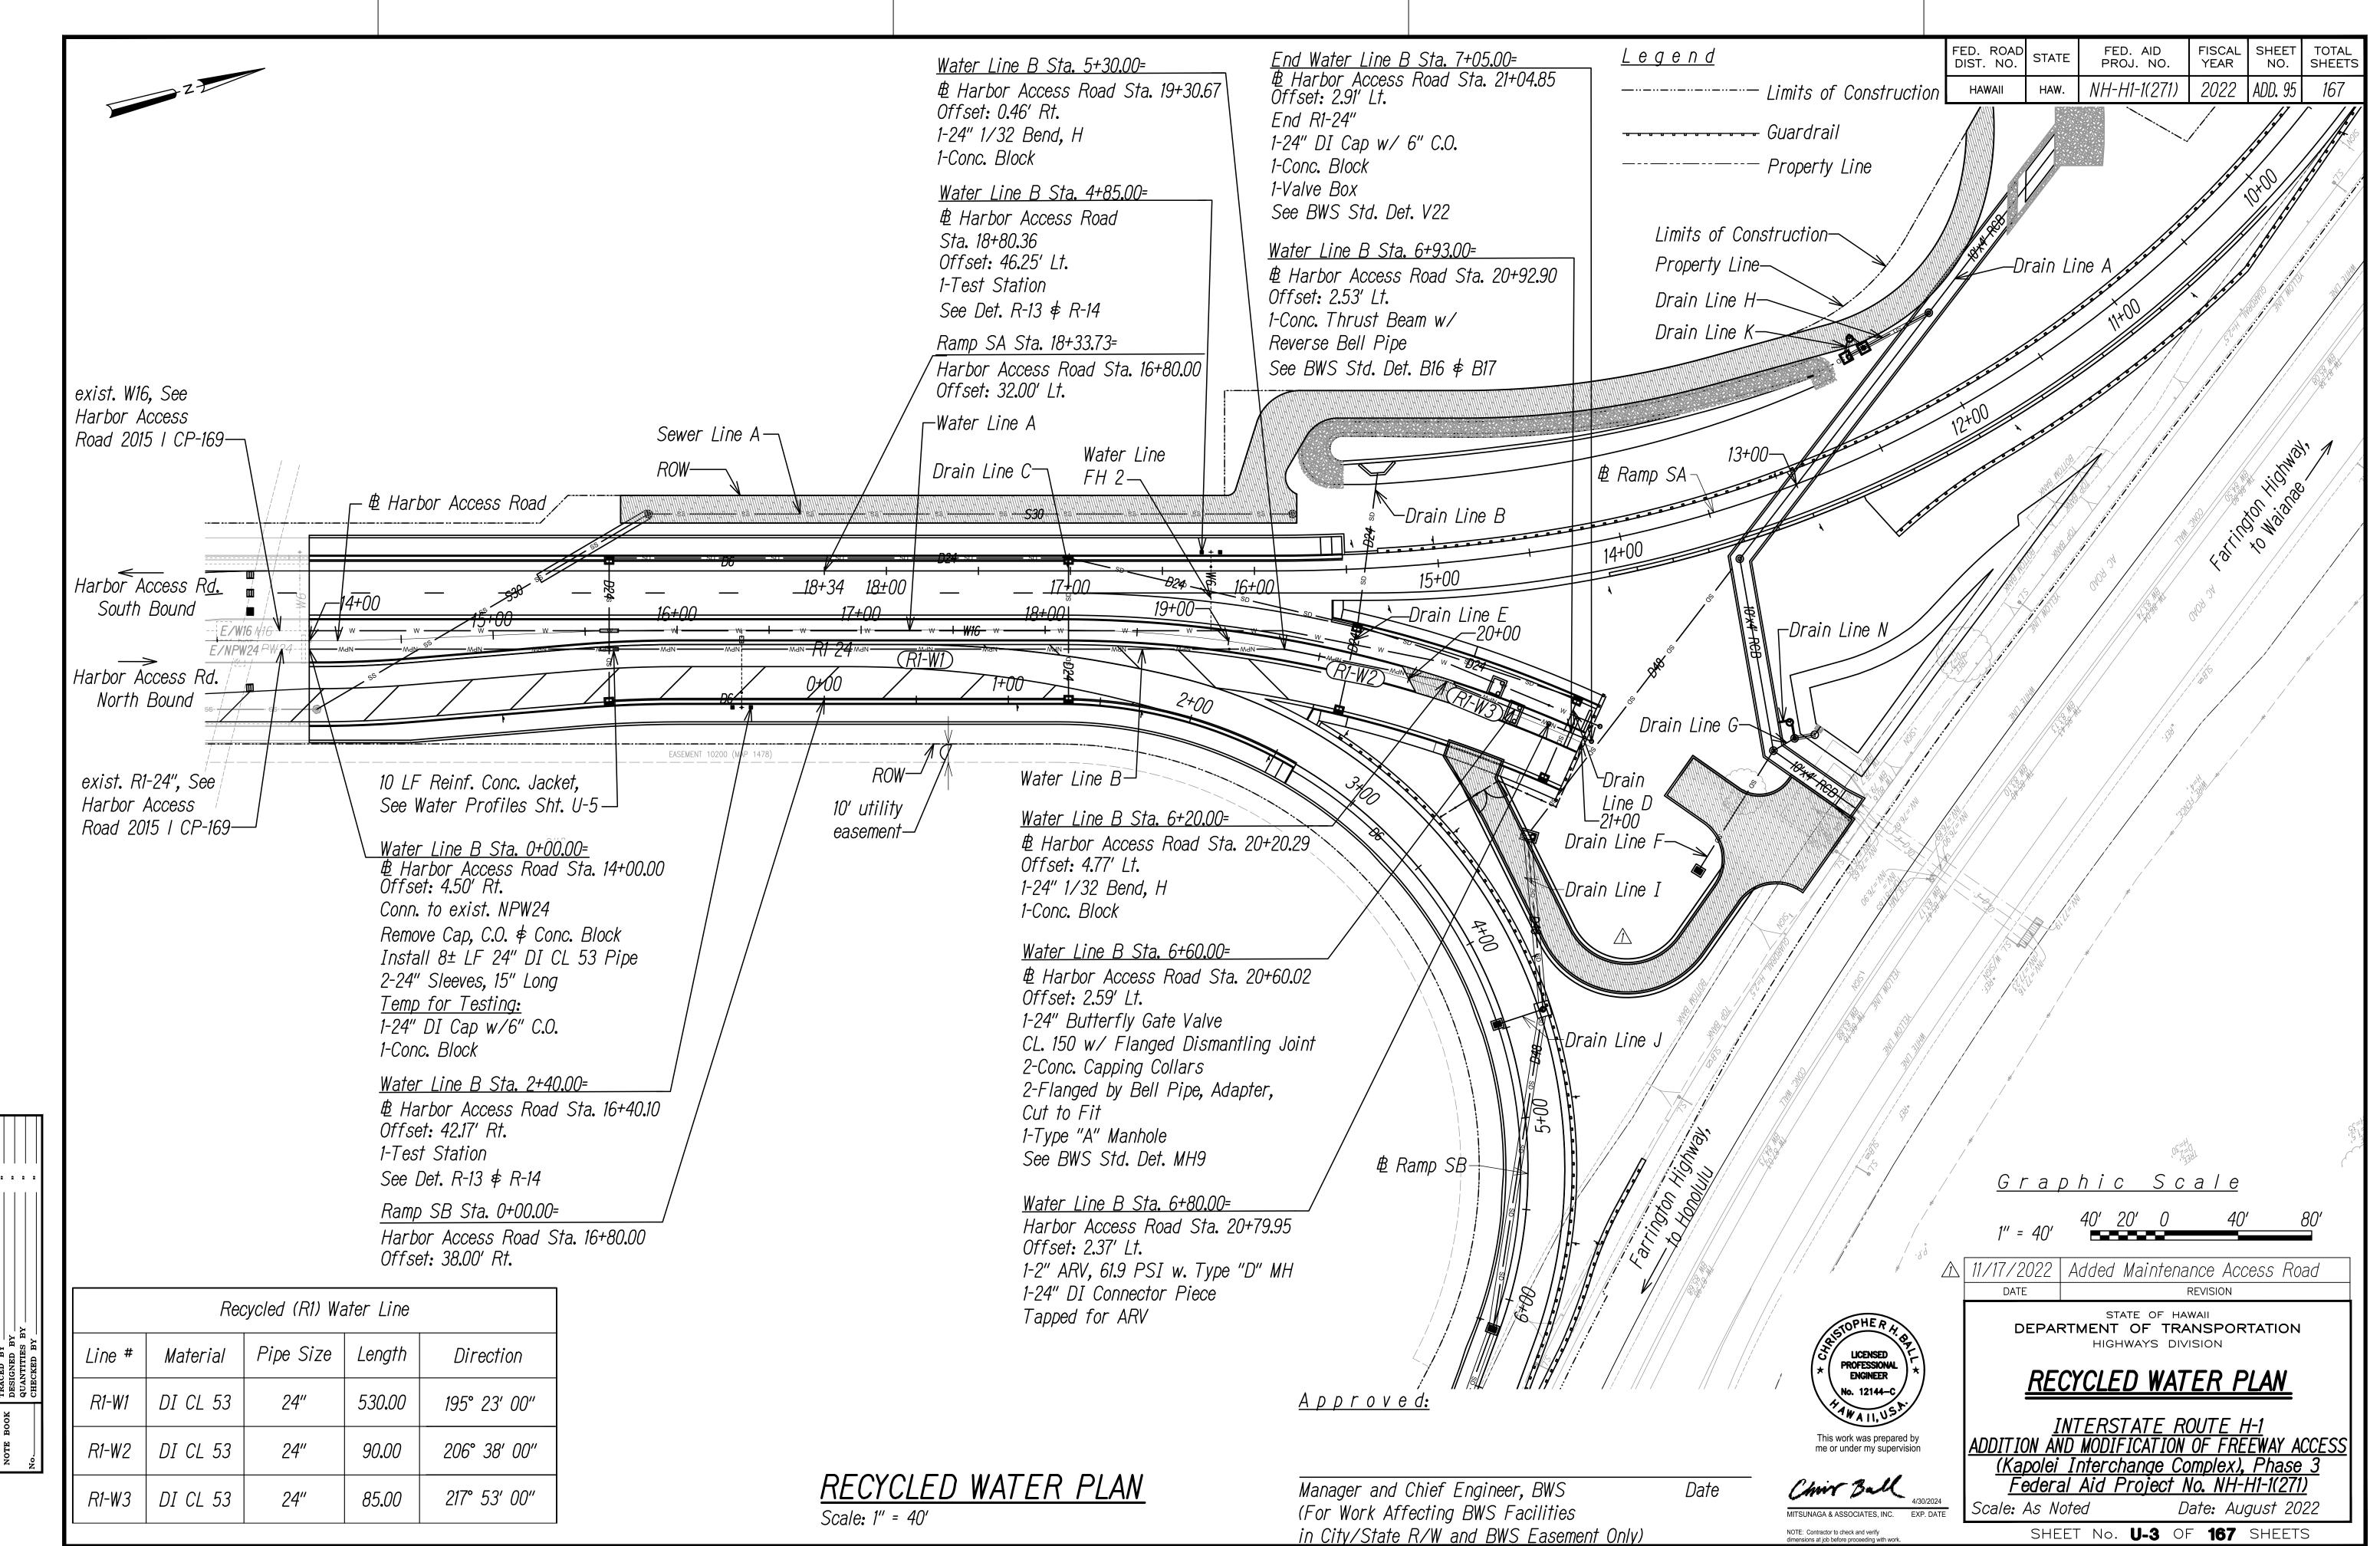

ADD. 95

FED. ROAD DIST. NO.	STATE	FED. AID PROJ. NO.			TOTAL SHEETS
HAWAII	HAW.	NH-H1-1(271)	2022	96	167

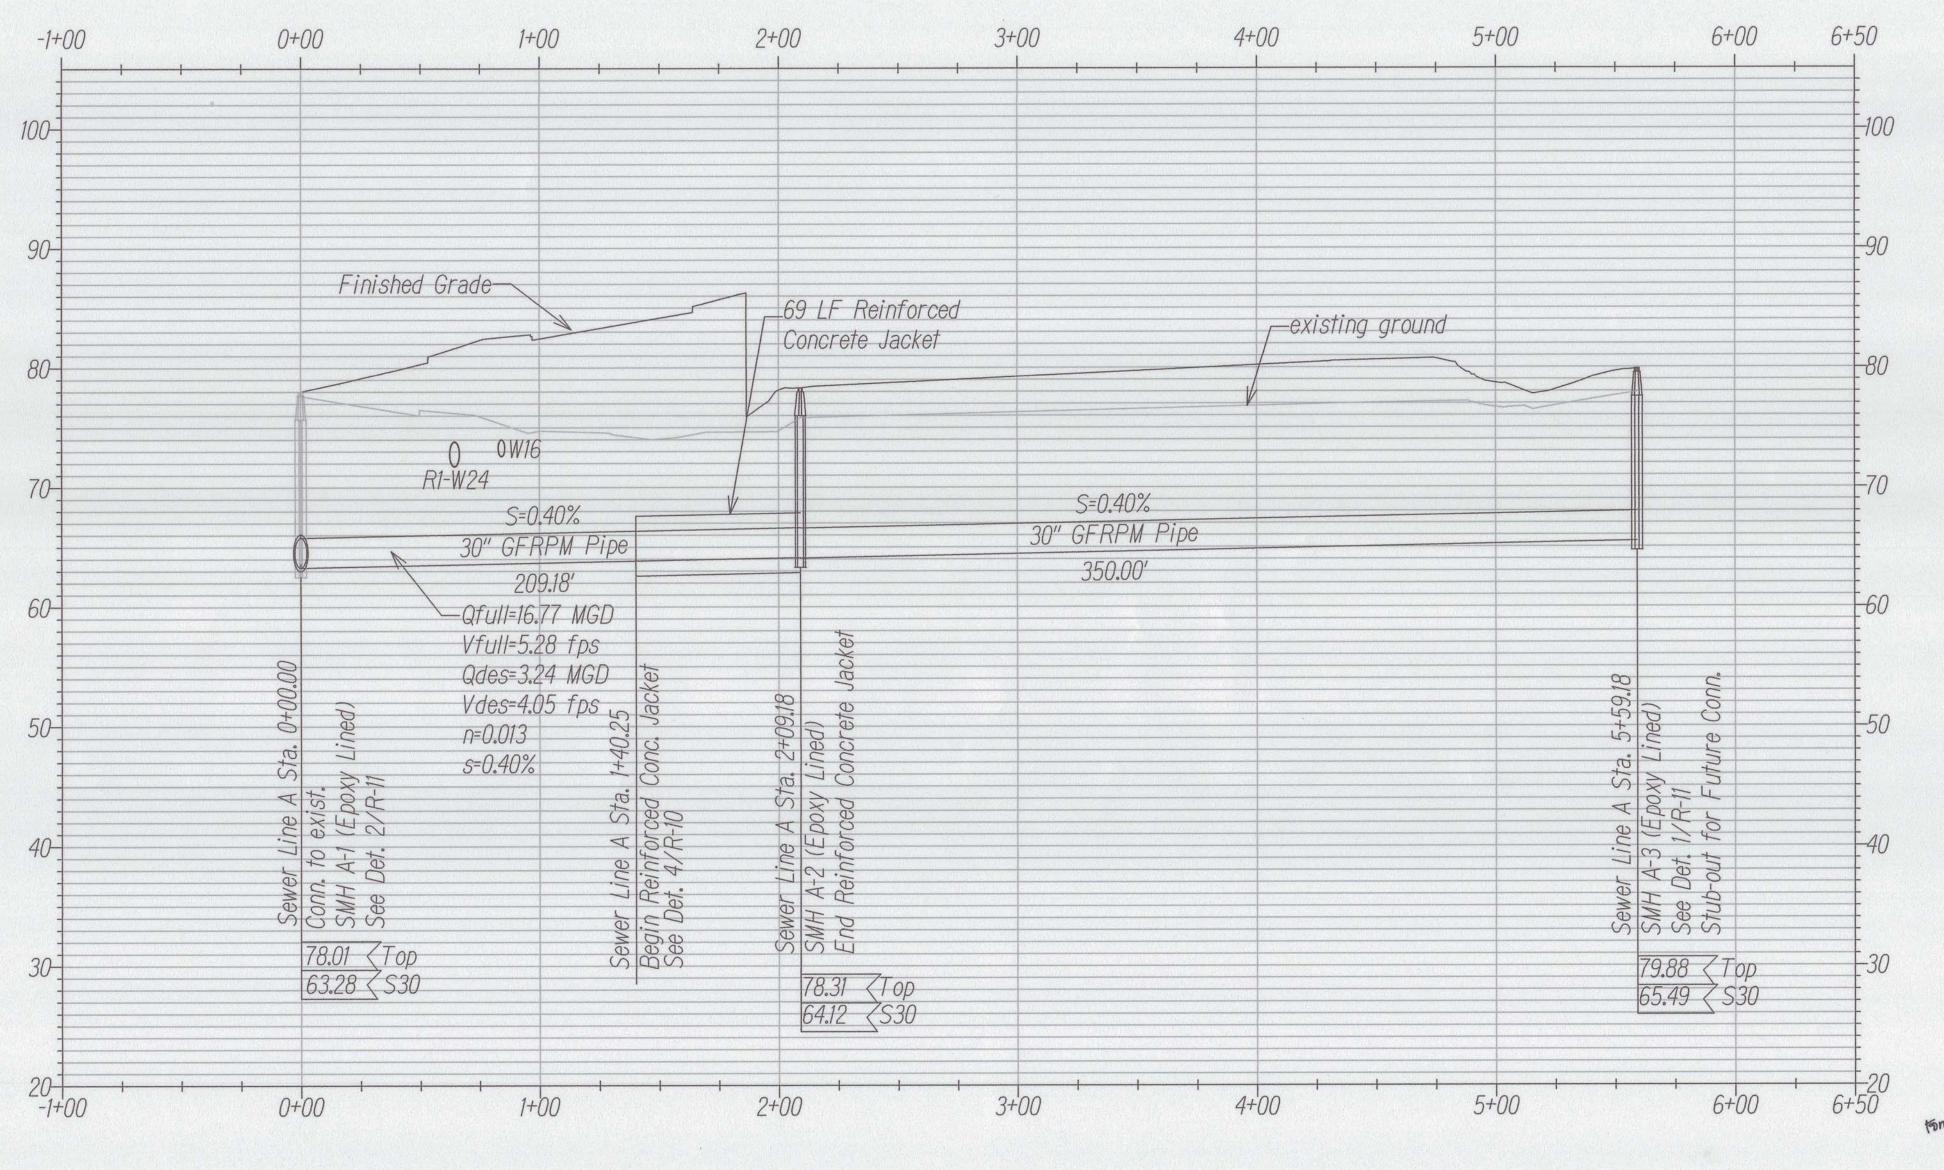

SEWER LINE A PROFILE

Scale: Horiz: 1" = 40'

Vert: 1" = 8'

ATE ..

SURVEY PLOTTED BY
DRAWN BY
TRACED BY
DESIGNED BY
QUANTITIES BY
CHECKED BY

Approved:

AUG 0 2 2022 Date

Manager and Chief Engineer, BWS **

(For Work Affecting BWS Facilities
in City/State R/W and BWS Easement Only)

Approved:

Graphic Scale


1" = 8'

40' 20' 0

8' 4' 0 8' 16'

Chief, Wastewater Branch, DPP

Date

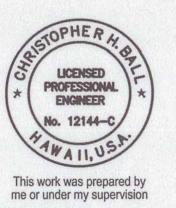

STATE OF HAWAII


DEPARTMENT OF TRANSPORTATION


HIGHWAYS DIVISION

SEWER PROFILE


INTERSTATE ROUTE H-1
ADDITION AND MODIFICATION OF FREEWAY ACCESS
(Kapolei Interchange Complex), Phase 3
Federal Aid Project No. NH-H1-1(271) Scale: As Noted Date: August 2022

Chrix Ball MITSUNAGA & ASSOCIATES, INC. EXP. DATE

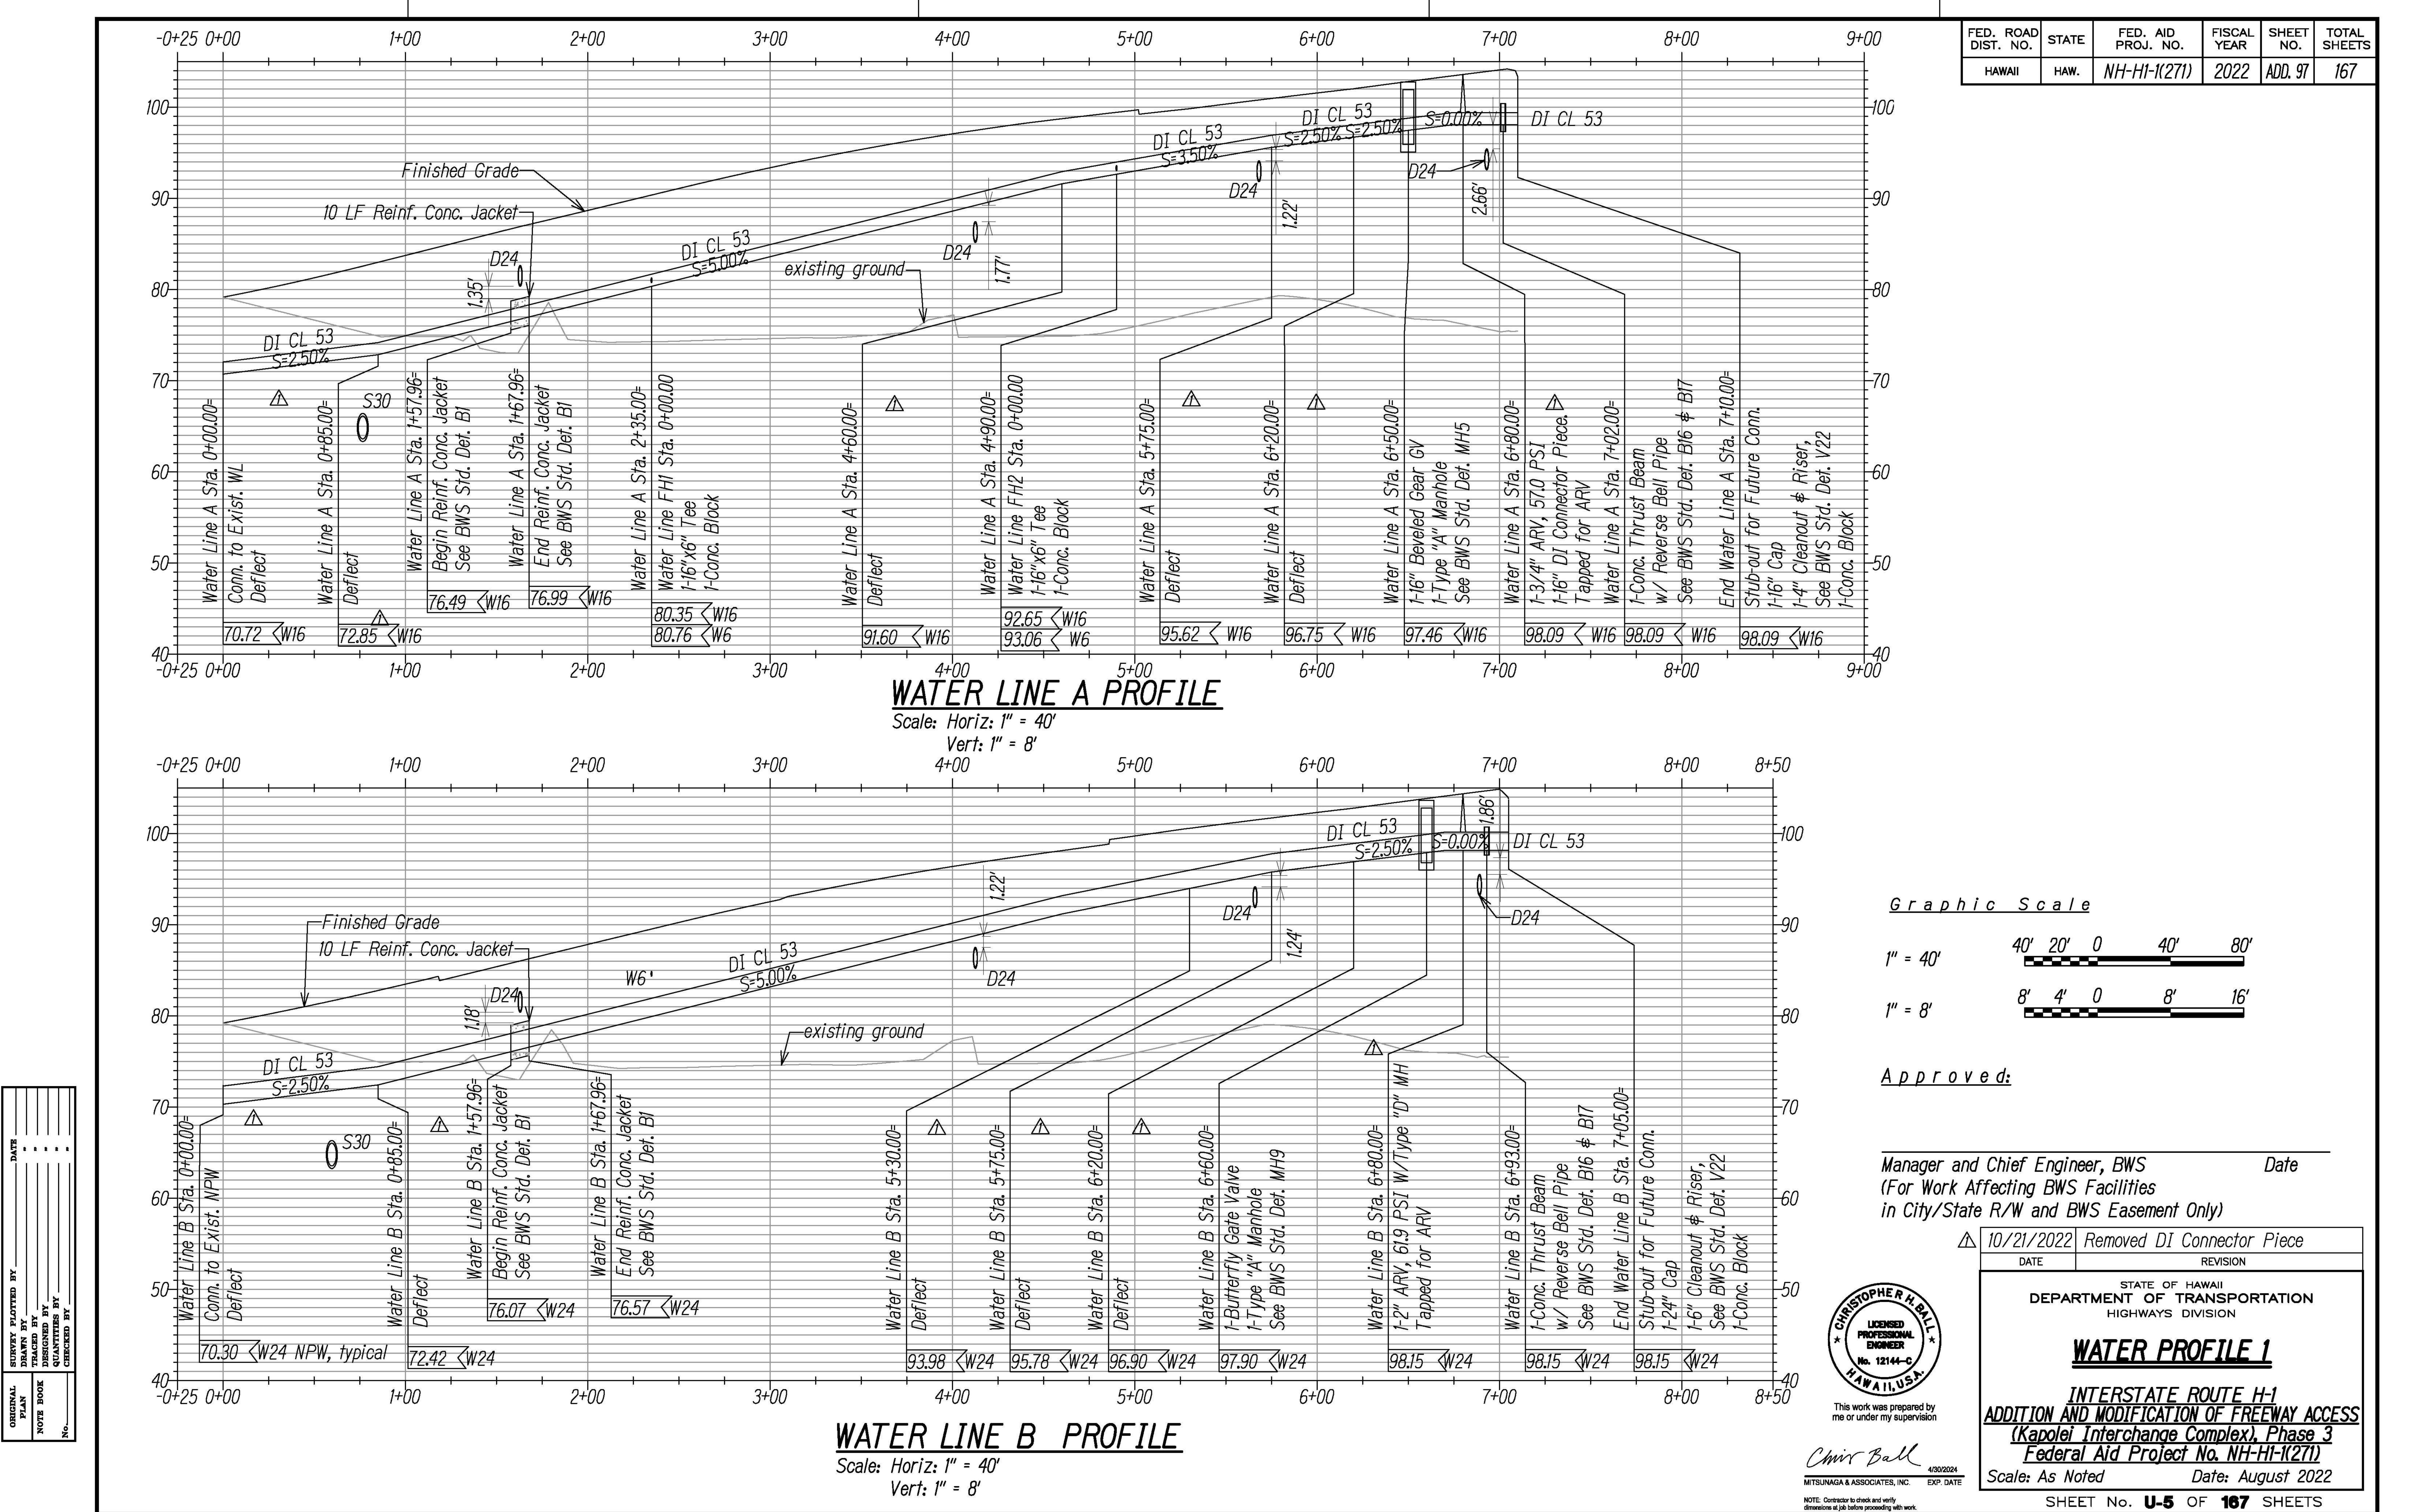

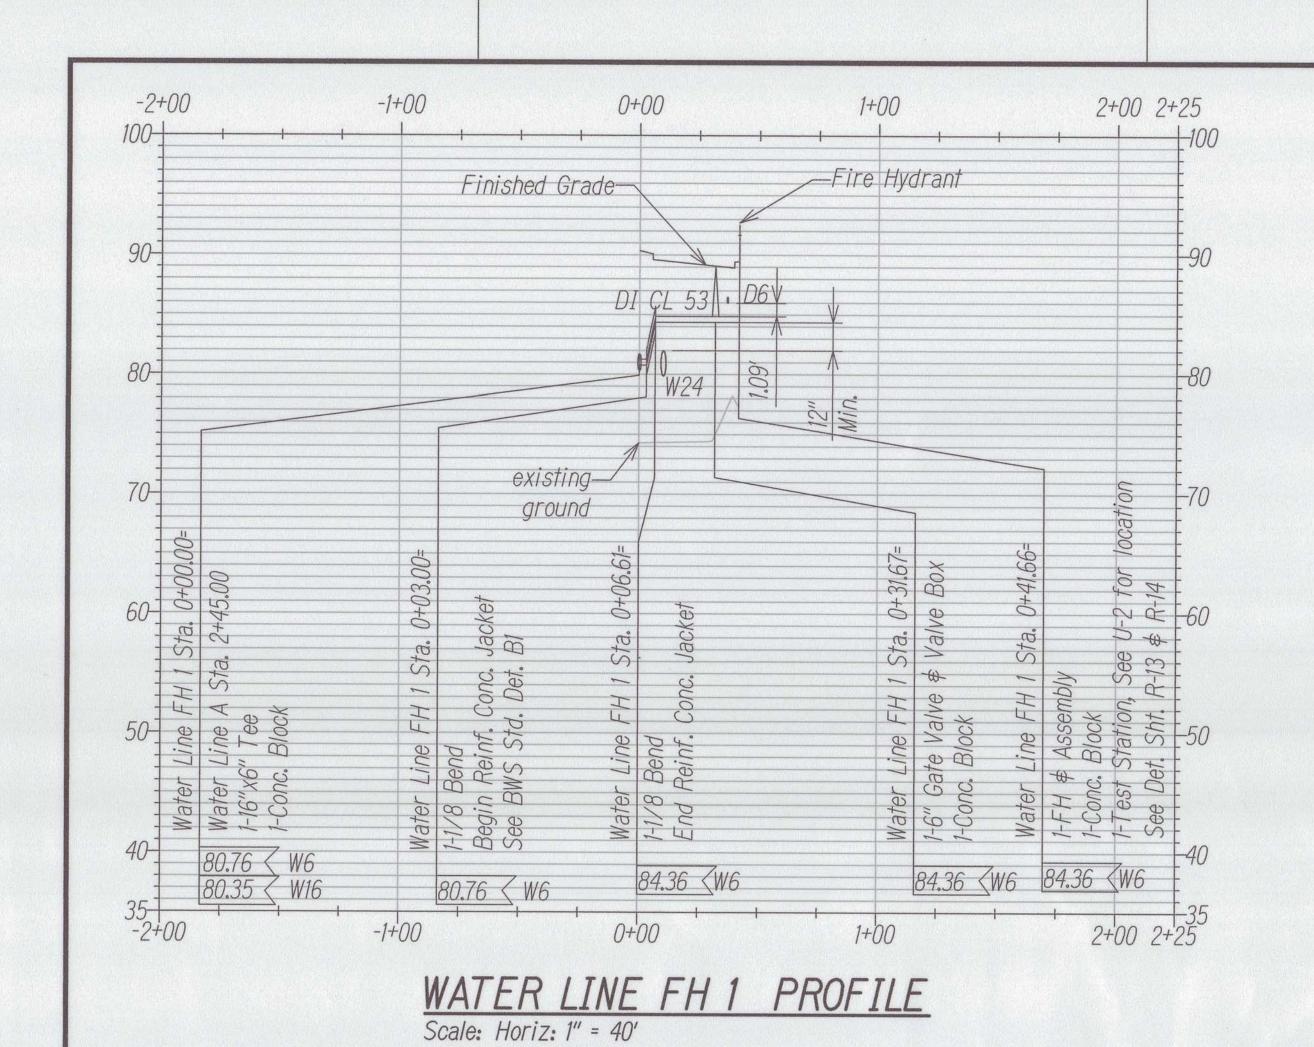

Vert: 1" = 8'

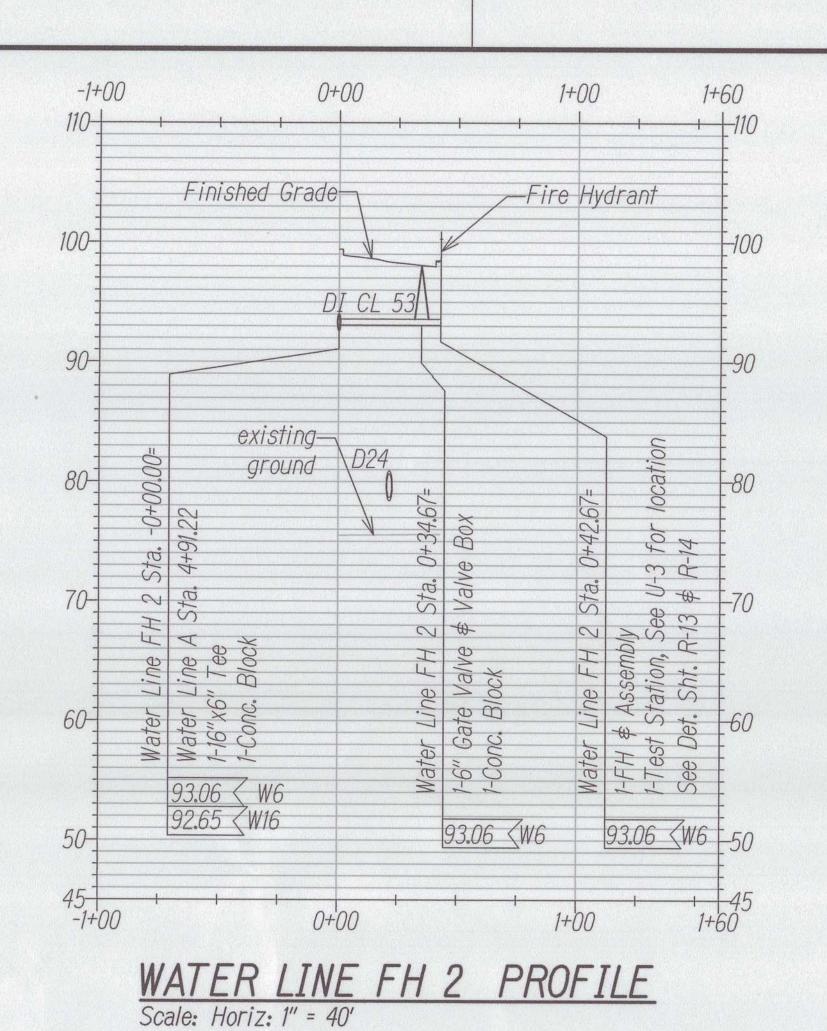

Graphic Scale

FED. ROAD DIST. NO.

FISCAL SHEET TOTAL YEAR NO. SHEETS

98

2022

FED. AID PROJ. NO.

наw. *NH-H1-1(271)*

1" = 40' 1" = 8'

Approved:

AUG 0 2 2022 Date

MManager and Chief Engineer, BWS**

(For Work Affecting BWS Facilities in City/State R/W and BWS Easement Only)



Chrir Ball

STATE OF HAWAII

DEPARTMENT OF TRANSPORTATION

HIGHWAYS DIVISION

WATER PROFILE 2

INTERSTATE ROUTE H-1
ADDITION AND MODIFICATION OF FREEWAY ACCESS (Kapolei Interchange Complex), Phase 3 Federal Aid Project No. NH-H1-1(271) Scale: As Noted Date: August 2022

MITSUNAGA & ASSOCIATES, INC. EXP. DATE SHEET No. U-6 OF 167 SHEETS NOTE: Contractor to check and verify dimensions at job before proceeding with work