
<u>GENERAL NOTES:</u>

- 1. The scope of work for this project consists of concrete deck and deck 9. The Contractor shall indemnify and be solely responsible for the expansion joint repairs, installation of overlay, installation of pavement protection of adjacent properties, utilities and existing structures from markings, installation and monitoring of temporary best management damages due to construction. Repairing any damage shall be at the Contractor's own expense, to the satisfaction of the Engineer. practices, and traffic control.
- 2. The Contractor is reminded of the requirements of Subsection 108.01 -10. Existing drainage system will be functional at all times during Subletting of Contract, which requires him to perform work to not less construction. The Contractor shall furnish materials, equipment, labor, than 30 percent of the total contract cost less deductible items. tools and incidentals necessary to maintain flow. This work shall be Non-compliance with this Subsection may be grounds for rejection of bid. considered incidental to any culvert work or the various contract items and will not be paid for separately.
- 3. The Contractor's attention is directed to the following Sections: Subsection 104.11 - Utilities and Services; Subsection 107.06 - Contractor 11. Earth swale shall be graded to drain. This work shall be considered Duty Regarding Public Convenience; and Section 645 - Work Zone Traffic incidental to various contract items. Control.
- 4. At the end of each day's work, the Contractor shall remove all equipment and other obstructions to permit free and safe passage of public traffic. Faded or obliterated pavement markings that are necessary for safe traffic flow in the construction area shall be replaced with temporary or permanent markings before opening the roadway to public traffic each day.
- 5. The existence and location of underground utilities, manholes, monuments shall be considered incidental to bulk of work or the various contract and structures as shown on the plans are from the latest available data, items and will not be paid for separately. but the accuracy is not guaranteed. The encountering of other obstacles 14. All saw cutting work shall be considered incidental to Various Contract during the course of work is possible. The Contractor shall tone for the Items and will not be paid for separately. exact locations and depths of all underground facilities, either shown on or omitted from the plans, in areas where work, such as the placement of sign posts, traffic signal conduits, etc. may affect these properties. 15. The Contractor shall provide and maintain for access to and from all Toning shall be considered incidental to the various contract items and existing driveways, sidewalks and ADA access routes, and side streets and cross streets at all times. This work shall be considered incidental will not be paid for separately. The Contractor shall be held liable for any damages incurred to the existing facilities and/or improvements as a to the various contract items and will not be paid for separately. result of his operations.
- 16. No material and/or equipment shall be stockpiled or otherwise stored 6. The Contractor shall notify the following for any work affecting bus within the highway right-of-way except at locations designed in writing operations, routes, or stops no less than 30 days prior to the start date. and approved by the Engineer. If use of location is approved by the engineer, the Contractor shall obtain a permit to use the property within Point of contact information (Notification is required to all phone numbers and emails): the highway right-of-way from the Oahu District Office at telephone no. 831-6712.

DTS-TMD (808) 768-8396 thebusstop@honolulu.gov & handivan@honolulu.gov

Oahu Transit Services-Bus Operations (808) 768-9520 & (808) 768-9534 John.donovan@thebus.org, Sean-bennett.paio@thebus.org, &

- Field-ops-mgr@thebus.org 18. The Contractor shall provide, install and maintain all necessary signs, lights, flares, barricades, markers, cones and other protective facilities Oahu Transit Services - Paratransit Operations and shall take all necessary precautions for the protection and for the (808) 456-5021 convenience and safety of public traffic. All such protective facilities Tracie.coelho@thebus.org and precautions to be taken shall conform to the "HAWAII ADMINISTRATION RULES GOVERNING THE USE OF TRAFFIC CONTROL 7. The Contractor shall notify the Engineer in writing, two (2) weeks prior to DEVICES AT WORK SITES ON OR ADJACENT TO PUBLIC STREETS AND starting construction operations. HIGHWAYS" adopted by the Director of Transportation, and the U.S. Federal Highway Administration's "MANUAL ON UNIFORM TRAFFIC 8. The Contractor shall obtain a Community Noise permit from the State CONTROL DEVICES FOR STREET AND HIGHWAYS, PART 6 -Department of Health, Noise and Radiation Branch, 591 Ala Moana Blvd., TEMPORARY TRAFFIC CONTROL", as amended. Payment shall be Room 136, Honolulu, HI 96813-2498; Telephone No. 586-4700. This shall be considered included in pay item 645.1000 - Traffic Control.
- considered incidental to the various contract items and will not be paid for separately.

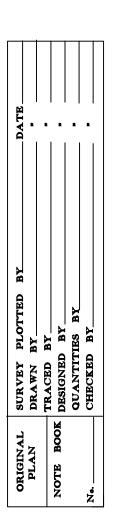

				FISCAL	OHEET	ΤΟΤΑΙ	
	FED. ROAD DIST. NO.	STATE	FEDERAL AID PROJ. NO.	YEAR	NO.	TOTAL SHEETS	
	HAWAII	HAW.	NH-H1-1(273)	2022	3	245	
					ý	2.0	

- 12. Smooth riding connections shall be constructed at all limits of project, including the beginning and end of project, connecting approaches, side streets, walkways and driveways as shown on the plans and/or as directed by the Engineer. This work shall be considered incidental to asphalt concrete and will not be paid for separately.
- 13. The Contractor shall clean and remove any accumulation of aggregates along the roadside within 10 feet of the edge of pavement. This work

17. The Contractor shall coordinate with the Airport Duty Manager (808)-836-4634) two (2) weeks prior to construction for all work on the Interstate Route H-1 Airport Access Ramps and all work that revises traffic patterns to and from the Airport on Interstate Route H-1 and Nimitz Highway.

PUBLIC HEALTH, SAFETY, AND CONVENIENCE NOTES:

The Contractor shall observe and comply with all Federal, State, and Local laws required for the protection of public health and safety and environmental quality.

- 2. The Contractor, at his own expense, shall keep the project and its surrounding areas free from dust nuisance. The work shall be in conformance with the air pollution standards and regulations of the State Department of Health. The County may require supplementary measures as necessary.
- 3. The Contractor's attention is directed to Chapter 448, Public Health Regulations, Department of Health, State of Hawaii, "Community Noise Control for Oahu" in which maximum allowable noise levels have been set. If the construction activities for this project will exceed the allowable noise levels, the Contractor will be required to obtain a permit from the Director of the Department of Health. The Contractor shall obtain a copy of Chapter 448 and become familiar with the noise level restrictions and the procedures for obtaining a Permit for construction activities.
- 4. The Contractor is to comply with the directions of the State of Hawaii Occupation Safety and Health Law (DOSH).

HISTORICAL PRESERVATION NOTES:

Should historic remains such as artifacts, burials, concentrations of shell or charcoal be encountered during construction activities, work shall cease immediately in the immediate vicinity of the find, and the find shall be protected from further damage. The Contractor shall cordon off the area and immediately notify the State Historic Preservation Division at (808) 692-8015, which will assess the significance of the find and recommend the appropriate mitigation measures, if necessary. In addition, if human burial are found, the Contractor shall immediately notify the County of Honolulu Police Department.

NDALL M. UP TO	STATE OF HAWAII DEPARTMENT OF TRANSPORTATION HIGHWAYS DIVISION		
↓ LICENSED PROFESSIONAL ENGINEER No. 7269-C	<u>GENERAL NOTES</u>		
THIS WORK WAS PREPARED BY ME OR UNDER MY SUPERVISION.	<u>INTERSTATE ROUTE H-1 AIRPORT VIADUCT IMPROVEMENTS</u> <u>VICINITY OF VALKENBURGH ST. TO MIDDLE ST., PH. 3</u>		
SIGNATURE EXPIRATION DATE OF THE LICENSE	FEDERAL-AID PROJECT NO. NH-H1-1(273)Scale: NoneDate: Sept. 2022		
	SHEET NO. N-2 OF 7 SHEETS		