


FED. ROAD DIST. NO.	STATE	FEDERAL AID PROJ. NO.	FISCAL YEAR	SHEET NO.	TOTAL SHEETS
HAWAII	HAW.	NH-HI-1(273)	2022	26	245

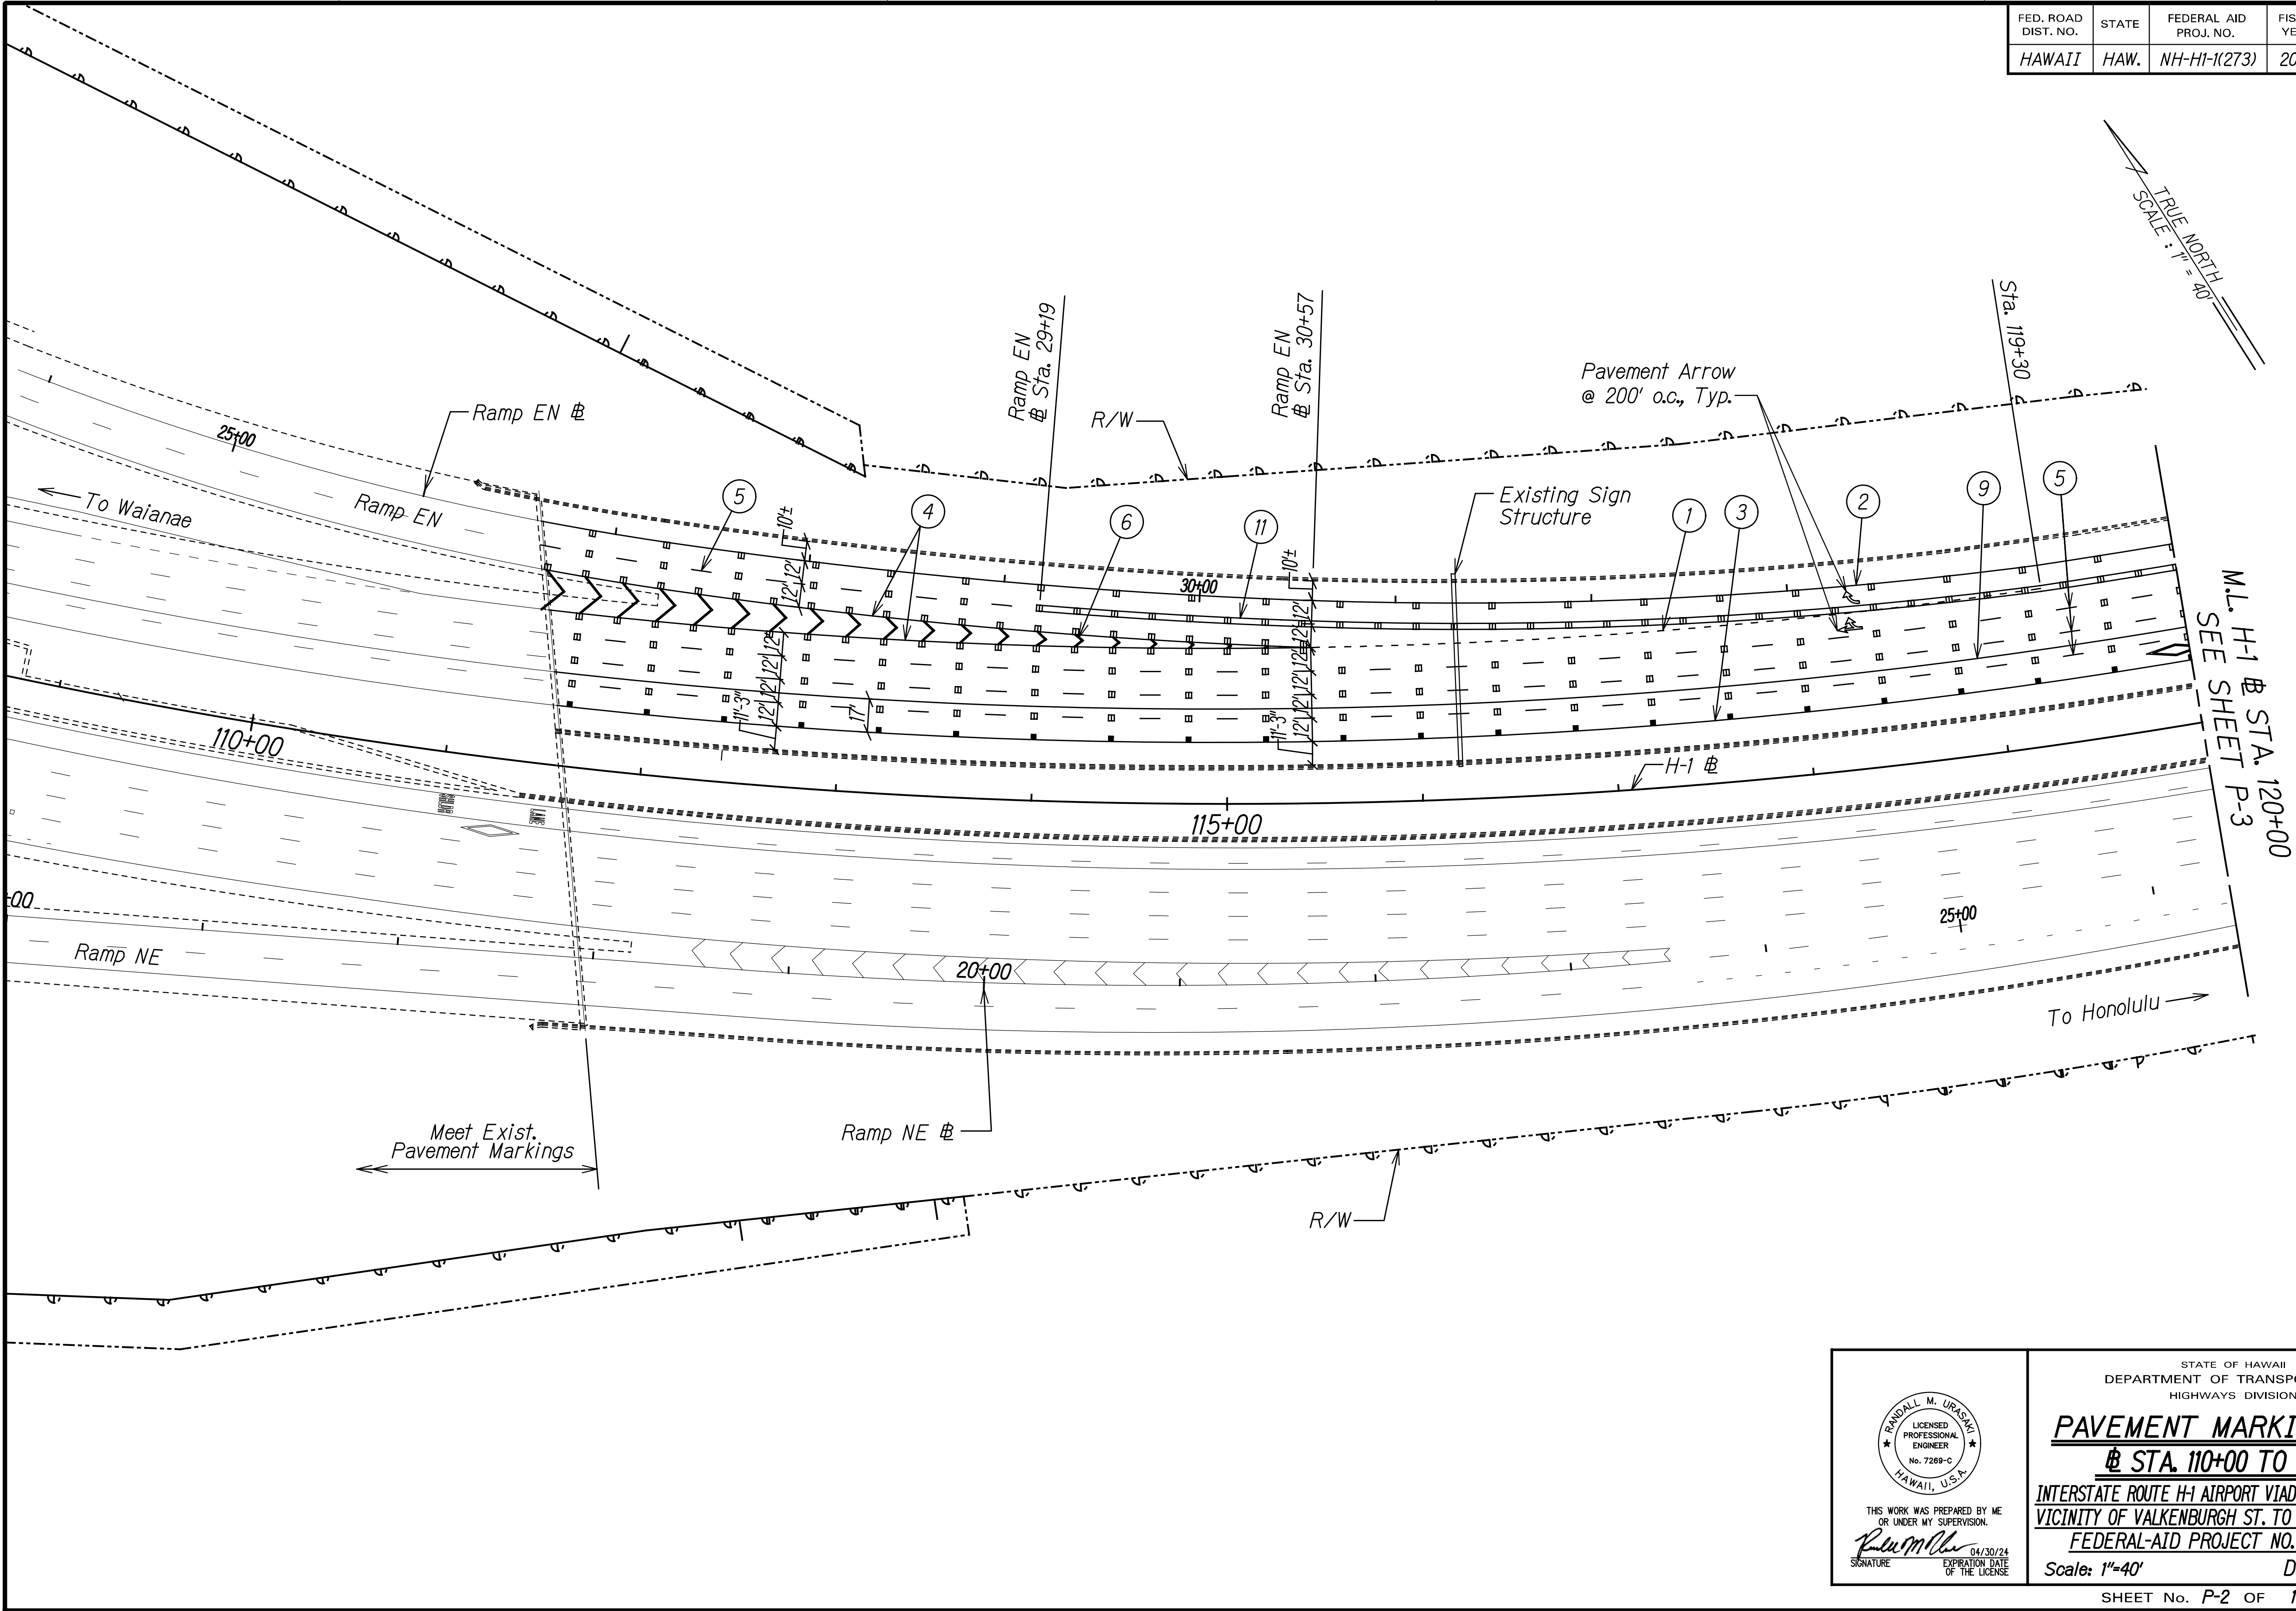

ORIGINAL PLAN	SURVEY PLOTTED BY	DATE
NOTE BOOK	DRAWN BY	
	DESIGNED BY	
	QUANTITIES BY	
	CHECKED BY	

THIS WORK WAS PREPARED BY ME OR UNDER MY SUPERVISION.

R. Urasaki 04/30/24
SIGNATURE EXPIRATION DATE OF THE LICENSE


STATE OF HAWAII
DEPARTMENT OF TRANSPORTATION
HIGHWAYS DIVISION

PAVEMENT MARKING PLAN
& STA. 110+00 TO 120+00

INTERSTATE ROUTE H-1 AIRPORT VIADUCT IMPROVEMENTS
VICINITY OF VALKENBURGH ST. TO MIDDLE ST., PH. 3
FEDERAL-AID PROJECT NO. NH-HI-1(273)

Scale: 1"=40' Date: Sept. 2022

FED. ROAD DIST. NO.	STATE	FEDERAL AID PROJ. NO.	FISCAL YEAR	SHEET NO.	TOTAL SHEETS
HAWAII	HAW.	NH-HI-1(273)	2022	27	245

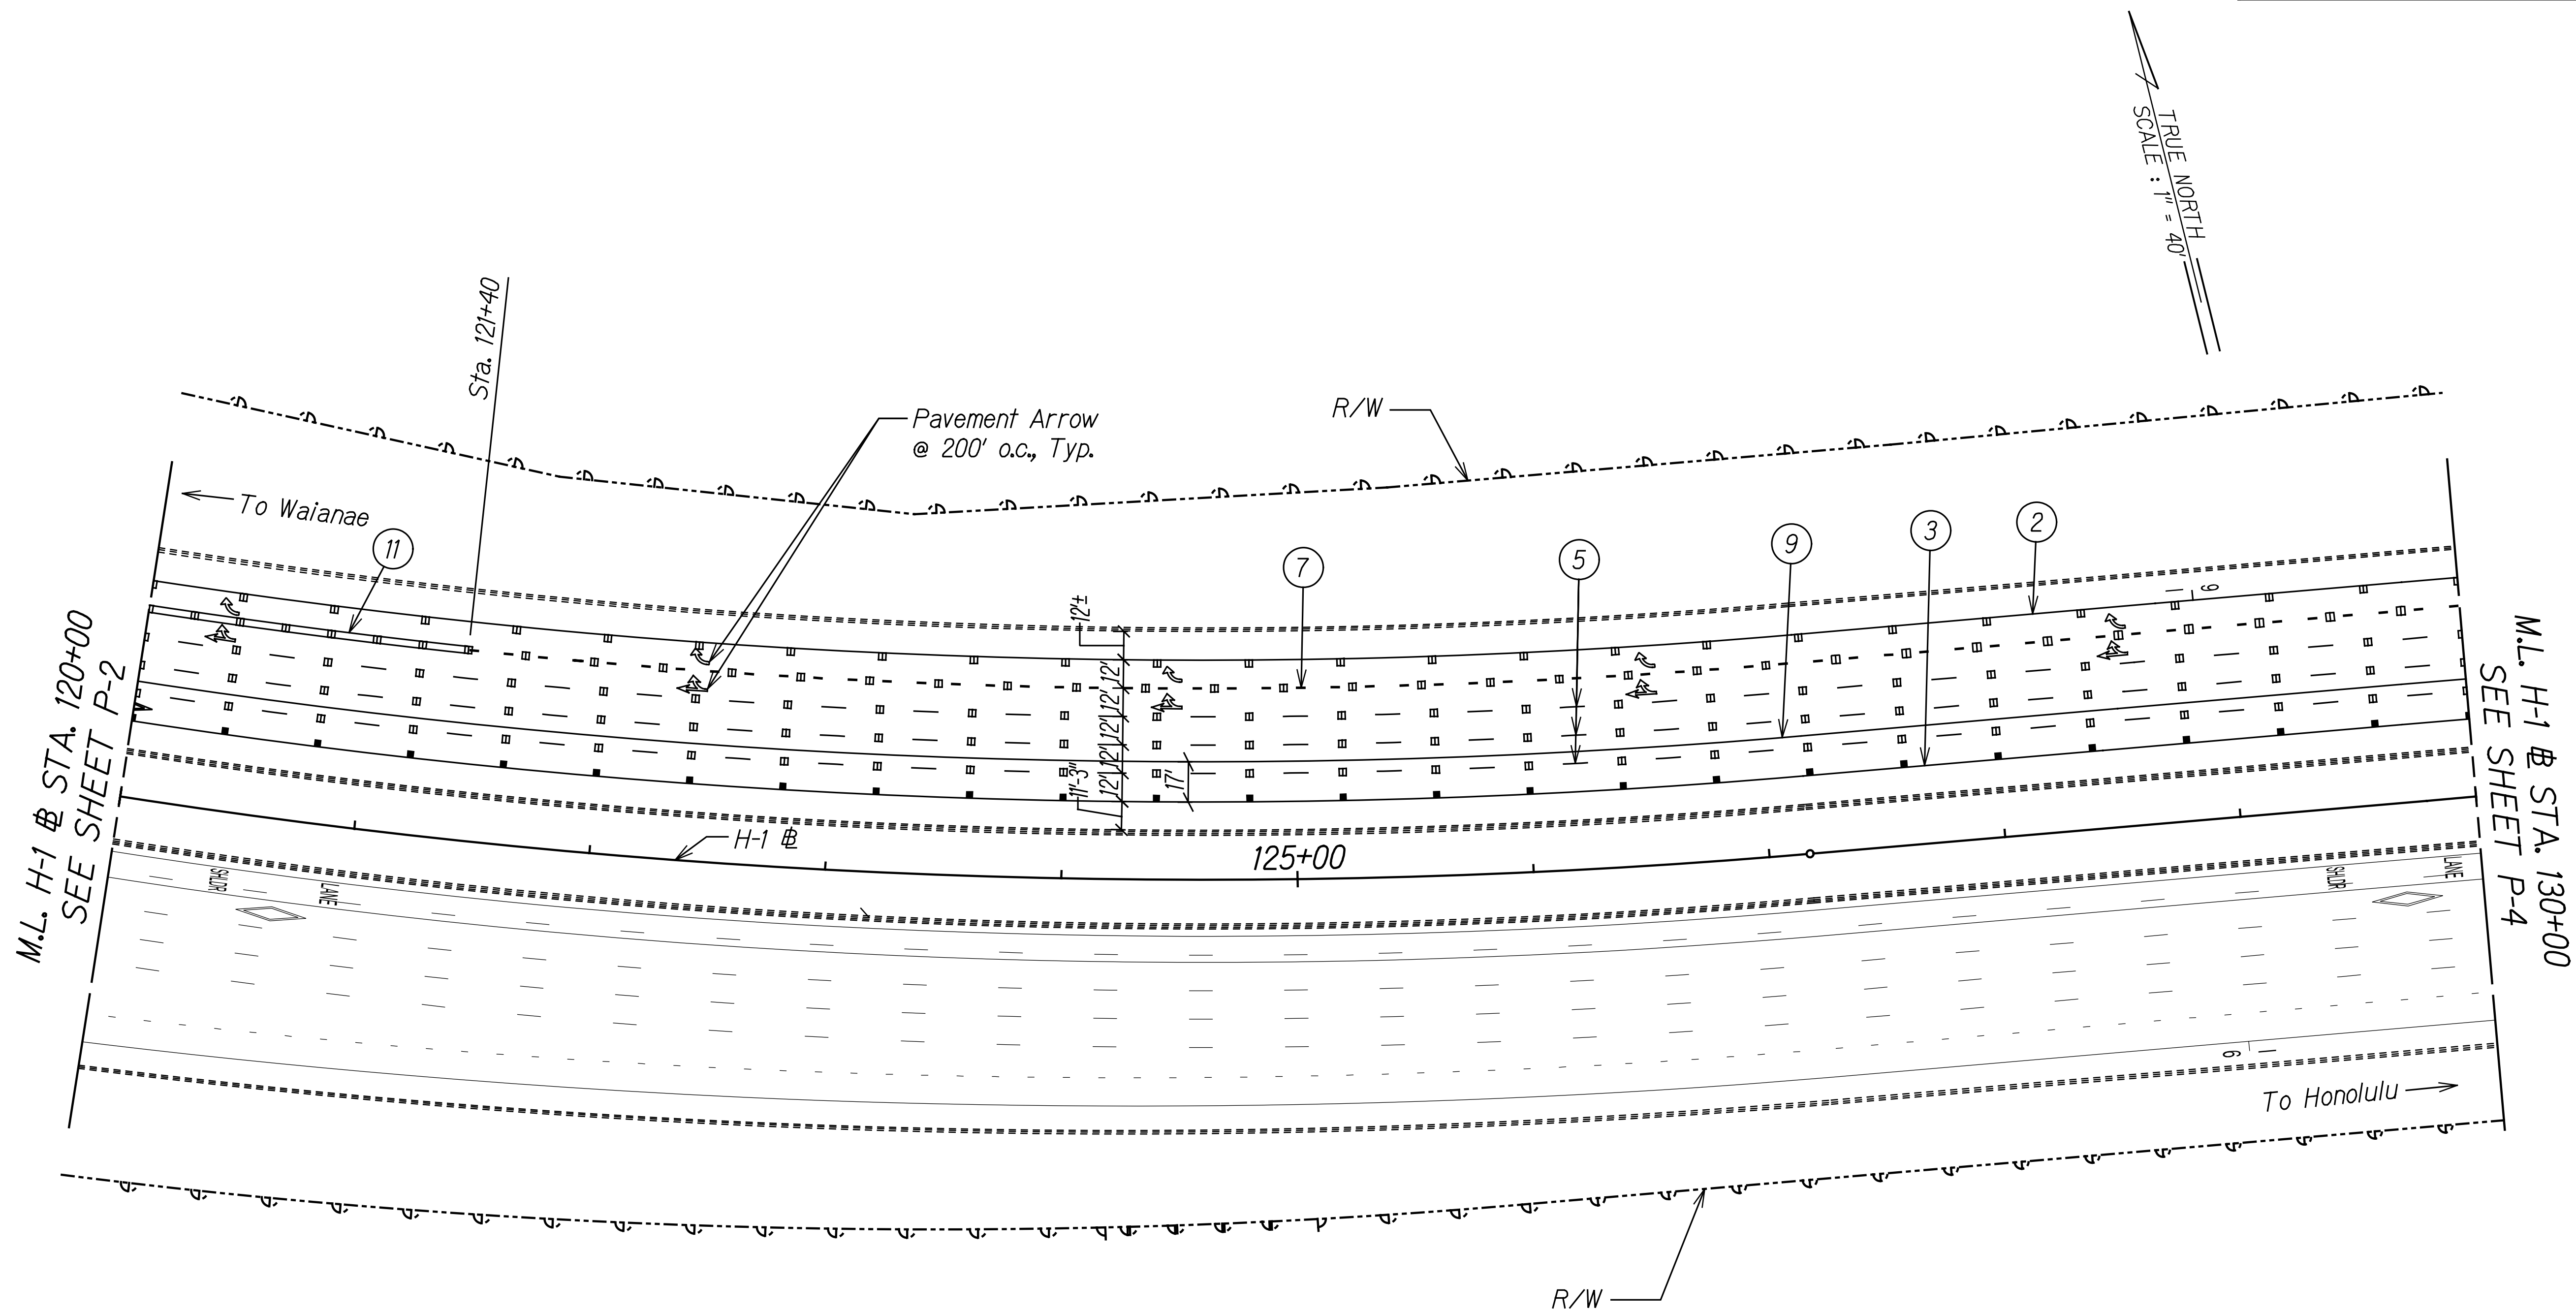

ORIGINAL PLAN	SURVEY PLOTTED BY	DATE
NOTE BOOK	DRAWN BY	
	DESIGNED BY	
	QUANTITIES BY	
	CHECKED BY	

STATE OF HAWAII
DEPARTMENT OF TRANSPORTATION
HIGHWAYS DIVISION

PAVEMENT MARKING PLAN
@ STA. 120+00 TO 130+00

INTERSTATE ROUTE H-1 AIRPORT VIADUCT IMPROVEMENTS
VICINITY OF VALKENBURGH ST. TO MIDDLE ST., PH. 3
FEDERAL-AID PROJECT NO. NH-HI-1(273)


Scale: 1"=40' Date: Sept. 2022

RANDALL M. URASAKI
LICENSED PROFESSIONAL ENGINEER
No. 7269-C
HAWAII, U.S.A.

THIS WORK WAS PREPARED BY ME
OR UNDER MY SUPERVISION.

R. M. Urasaki 04/30/24
SIGNATURE EXPIRATION DATE
OF THE LICENSE

FED. ROAD DIST. NO.	STATE	FEDERAL AID PROJ. NO.	FISCAL YEAR	SHEET NO.	TOTAL SHEETS
HAWAII	HAW.	NH-HI-1(273)	2022	28	245

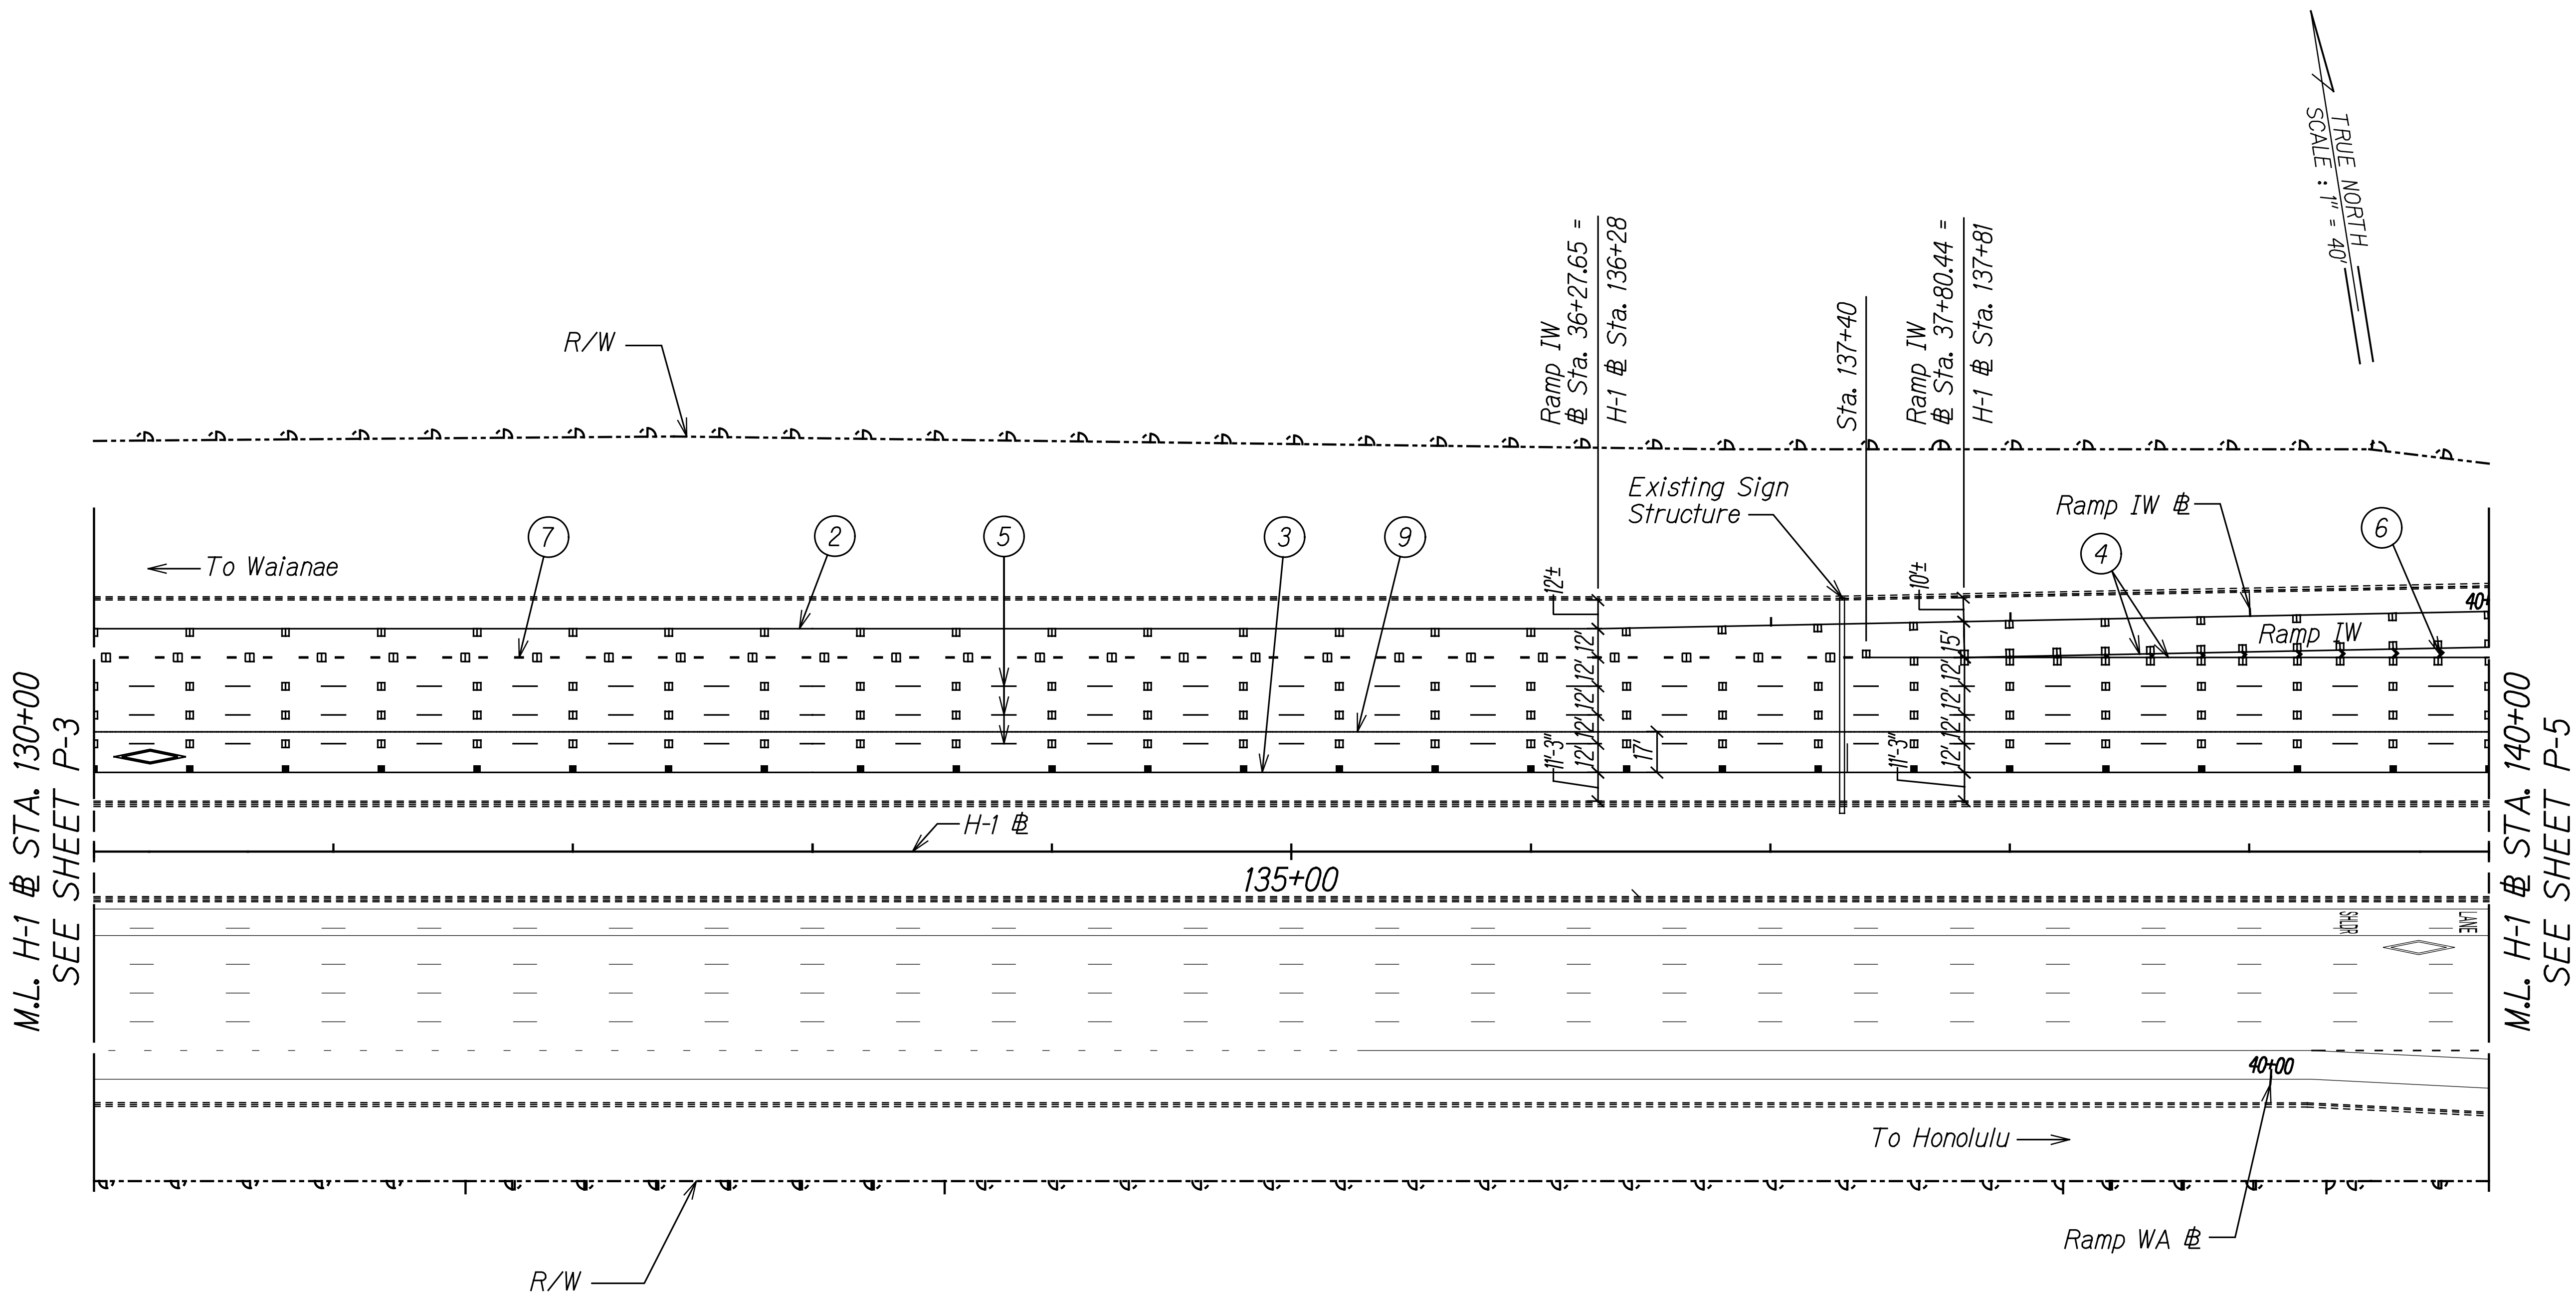

ORIGINAL PLAN	SURVEY PLOTTED BY	DATE
NOTE BOOK	DRAWN BY	
	DESIGNED BY	
	QUANTITIES BY	
	CHECKED BY	

RANDALL M. URASAKI

LICENSED PROFESSIONAL ENGINEER

No. 7269-C

HAWAII, U.S.A.

THIS WORK WAS PREPARED BY ME OR UNDER MY SUPERVISION.



04/30/24

SIGNATURE EXPIRATION DATE OF THE LICENSE


STATE OF HAWAII
DEPARTMENT OF TRANSPORTATION
HIGHWAYS DIVISION

PAVEMENT MARKING PLAN
STA. 130+00 TO 140+00
INTERSTATE ROUTE H-1 AIRPORT VIADUCT IMPROVEMENTS
VICINITY OF VALKENBURGH ST. TO MIDDLE ST., PH. 3
FEDERAL-AID PROJECT NO. NH-HI-1(273)
Scale: 1"=40' Date: Sept. 2022

SHEET No. P-4 OF 18 SHEETS

28

FED. ROAD DIST. NO.	STATE	FEDERAL AID PROJ. NO.	FISCAL YEAR	SHEET NO.	TOTAL SHEETS
HAWAII	HAW.	NH-HI-1(273)	2022	30	245

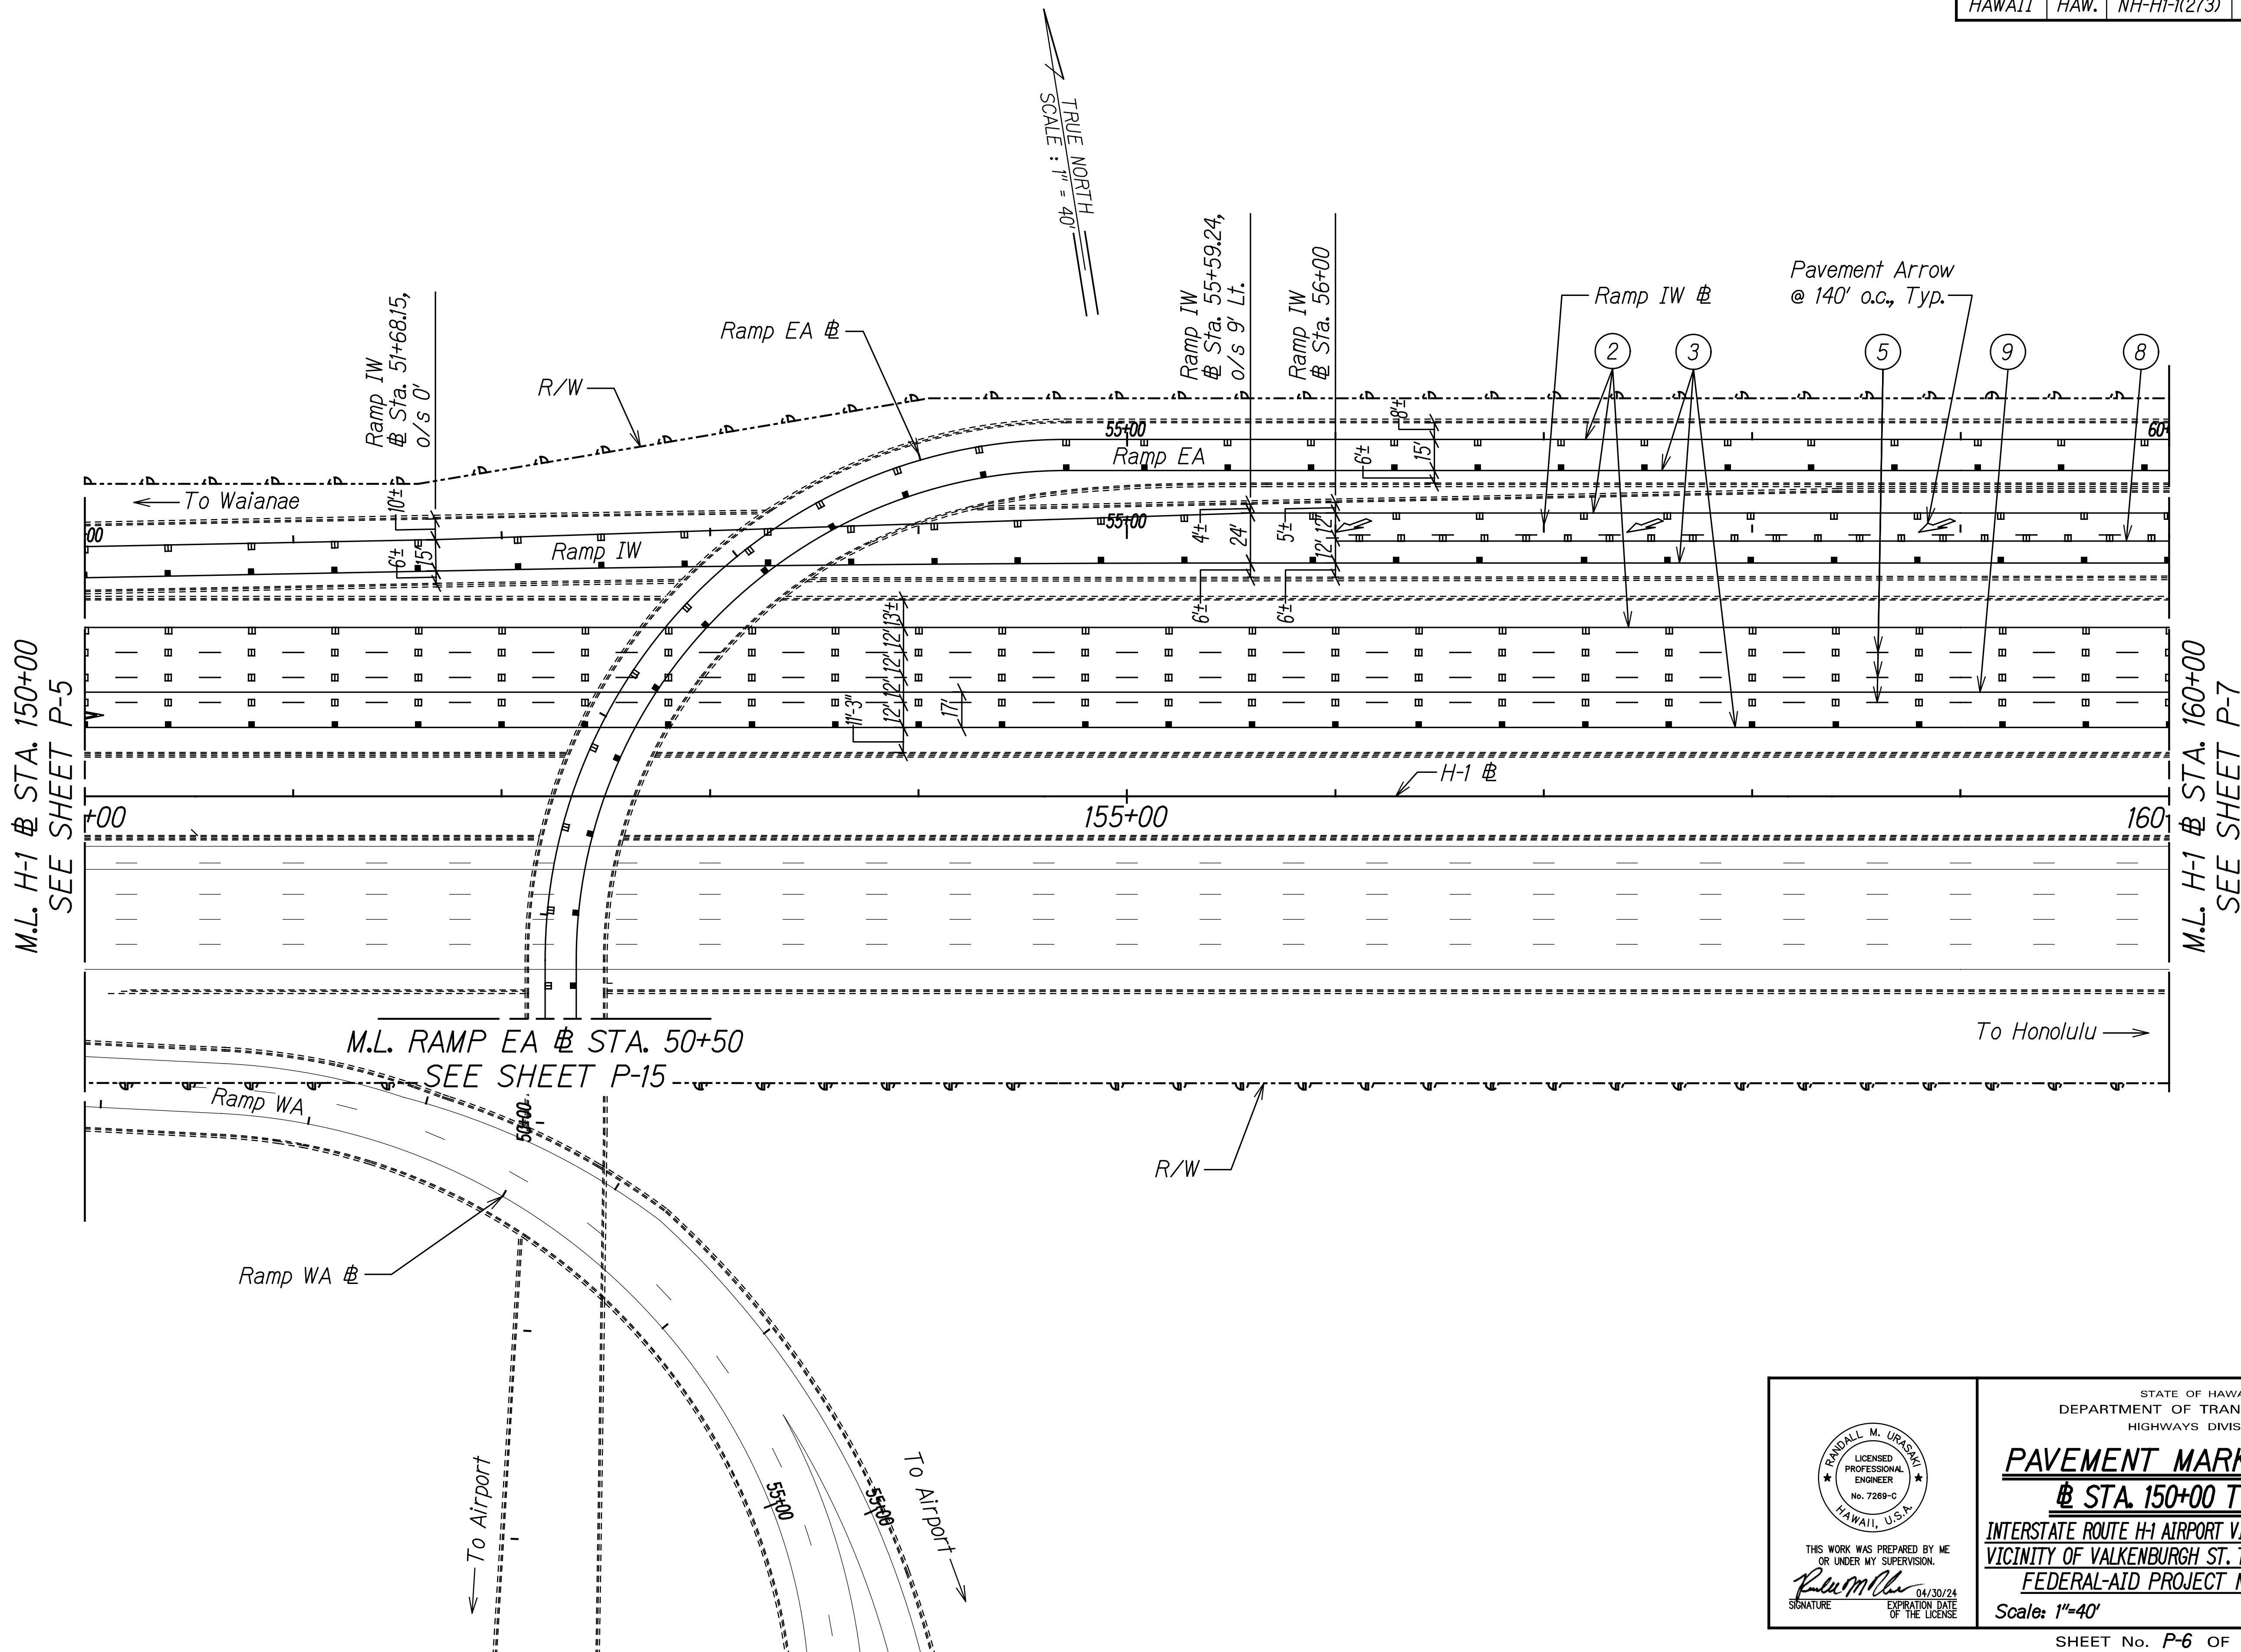

ORIGINAL PLAN	SURVEY PLOTTED BY	DATE
NOTE BOOK	DRAWN BY	
	DESIGNED BY	
	CHECKED BY	

THIS WORK WAS PREPARED BY ME
OR UNDER MY SUPERVISION.

R. Urasaki 04/30/24
SIGNATURE EXPIRATION DATE
OF THE LICENSE


STATE OF HAWAII
DEPARTMENT OF TRANSPORTATION
HIGHWAYS DIVISION

PAVEMENT MARKING PLAN
@ STA. 150+00 TO 160+00

INTERSTATE ROUTE H-1 AIRPORT VIADUCT IMPROVEMENTS
VICINITY OF VALKENBURGH ST. TO MIDDLE ST., PH. 3
FEDERAL-AID PROJECT NO. NH-HI-1(273)

Scale: 1"=40' Date: Sept. 2022

FED. ROAD DIST. NO.	STATE	FEDERAL AID PROJ. NO.	FISCAL YEAR	SHEET NO.	TOTAL SHEETS
HAWAII	HAW.	NH-HI-1(273)	2022	31	245

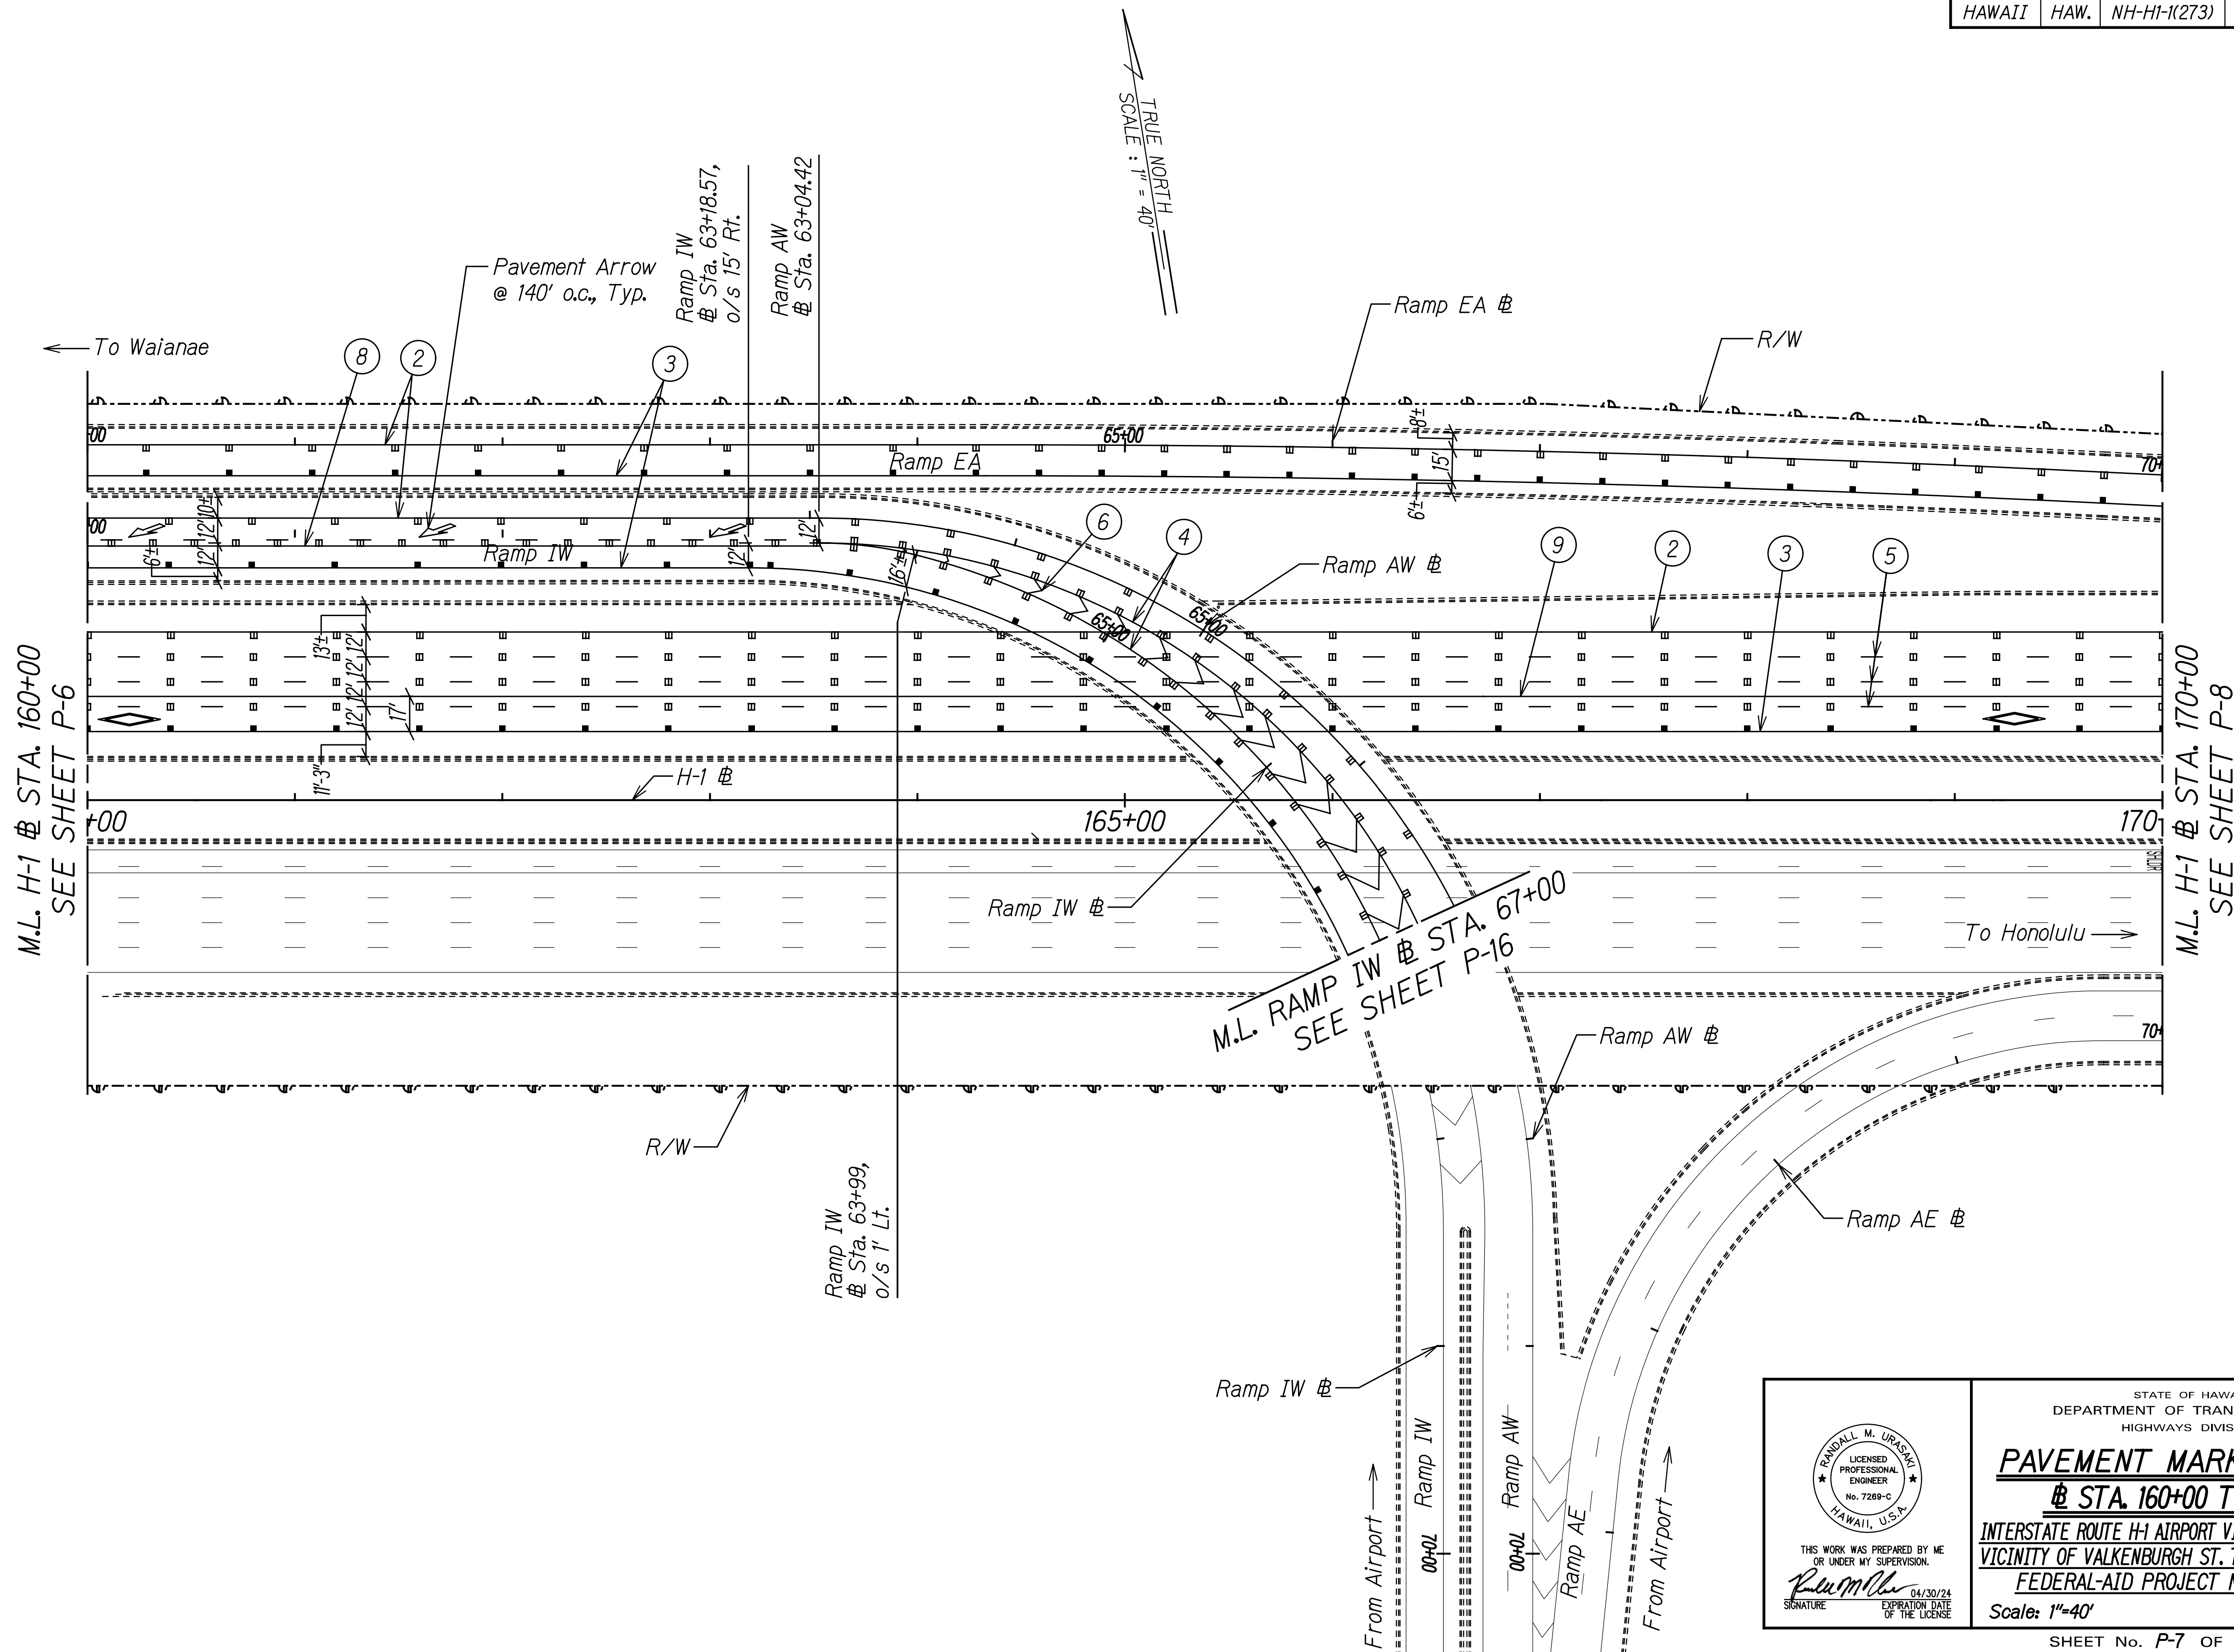

ORIGINAL PLAN	SURVEY PLOTTED BY	DATE
NOTE BOOK	DRAWN BY	
	DESIGNED BY	
	QUANTITIES BY	
	CHECKED BY	

RANDALL M. URASAKI
LICENSED PROFESSIONAL ENGINEER
No. 7289-C
HAWAII, U.S.A.

THIS WORK WAS PREPARED BY ME OR UNDER MY SUPERVISION.

R. M. Urasaki 04/30/24
SIGNATURE EXPIRATION DATE OF THE LICENSE


STATE OF HAWAII
DEPARTMENT OF TRANSPORTATION
HIGHWAYS DIVISION

PAVEMENT MARKING PLAN
@ STA. 160+00 TO 170+00

INTERSTATE ROUTE H-1 AIRPORT VIADUCT IMPROVEMENTS
VICINITY OF VALKENBURGH ST. TO MIDDLE ST., PH. 3
FEDERAL-AID PROJECT NO. NH-HI-1(273)

Scale: 1"=40' Date: Sept. 2022

FED. ROAD DIST. NO.	STATE	FEDERAL AID PROJ. NO.	FISCAL YEAR	SHEET NO.	TOTAL SHEETS
HAWAII	HAW.	NH-HI-1(273)	2022	32	245

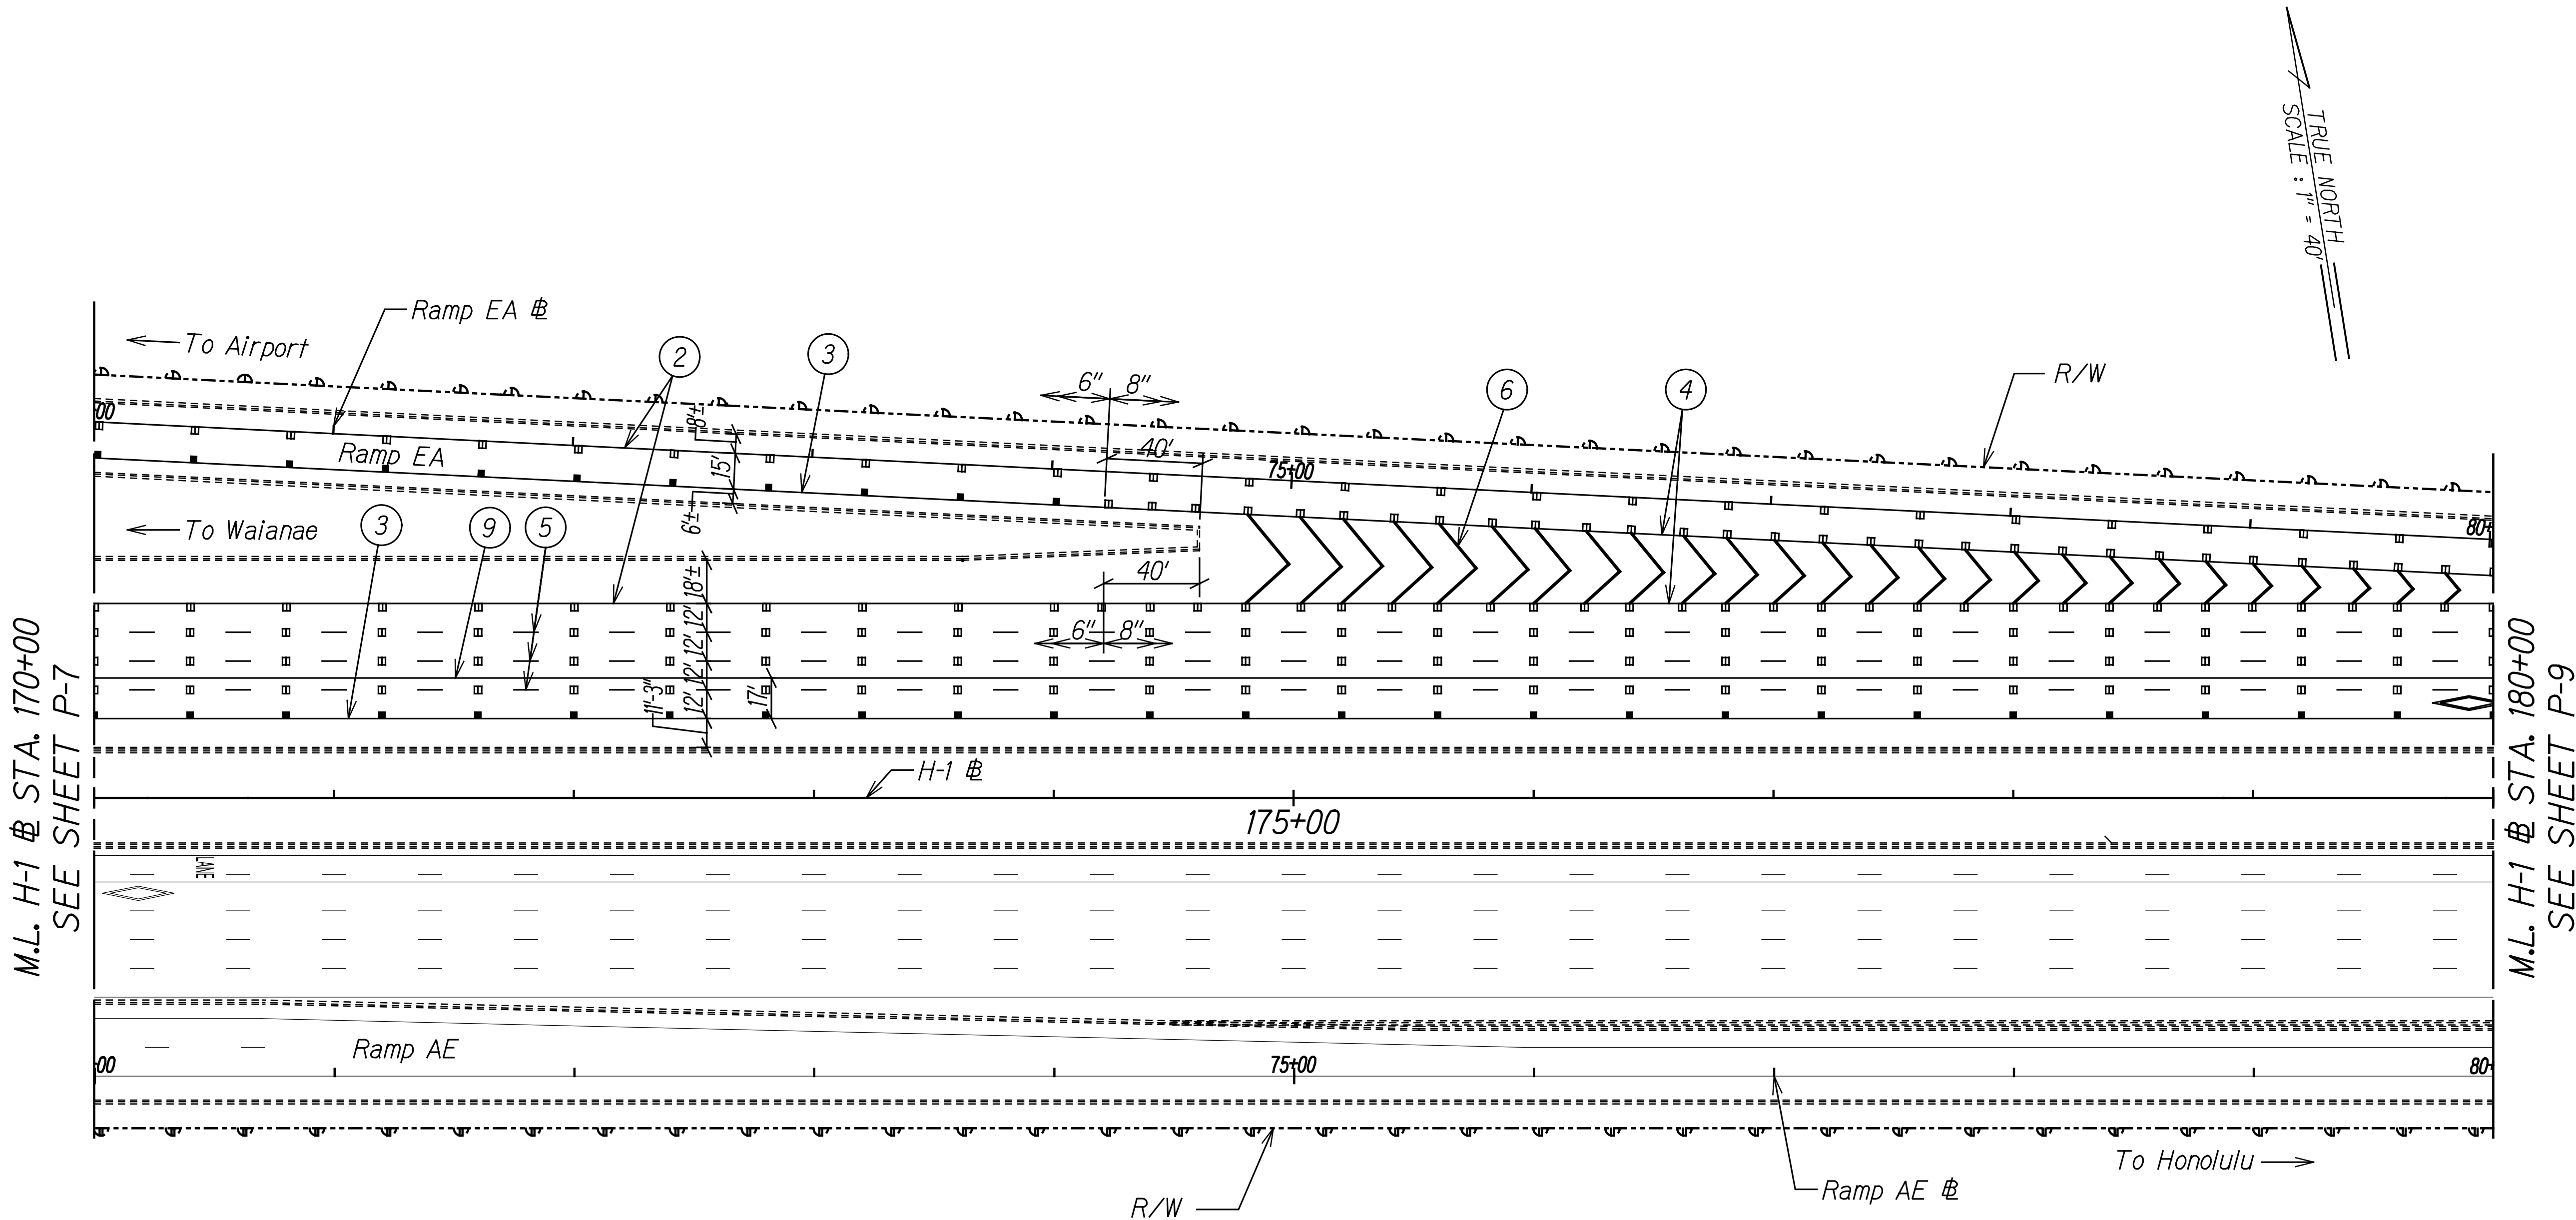

ORIGINAL PLAN	SURVEY PLOTTED BY	DATE
NOTE BOOK	DRAWN BY	
	DESIGNED BY	
	QUANTITIES BY	
	CHECKED BY	

RANDALL M. URASAKI

LICENSED PROFESSIONAL ENGINEER

No. 7289-C

HAWAII, U.S.A.

THIS WORK WAS PREPARED BY ME OR UNDER MY SUPERVISION.

04/30/24

SIGNATURE EXPIRATION DATE OF THE LICENSE

STATE OF HAWAII
DEPARTMENT OF TRANSPORTATION
HIGHWAYS DIVISION


PAVEMENT MARKING PLAN
@ STA. 170+00 TO 180+00
INTERSTATE ROUTE H-1 AIRPORT VIADUCT IMPROVEMENTS
VICINITY OF VALKENBURGH ST. TO MIDDLE ST., PH. 3
FEDERAL-AID PROJECT NO. NH-HI-1(273)

Scale: 1"=40' Date: Sept. 2022

SHEET No. P-8 OF 18 SHEETS

32

FED. ROAD DIST. NO.	STATE	FEDERAL AID PROJ. NO.	FISCAL YEAR	SHEET NO.	TOTAL SHEETS
HAWAII	HAW.	NH-HI-1(273)	2022	34	245

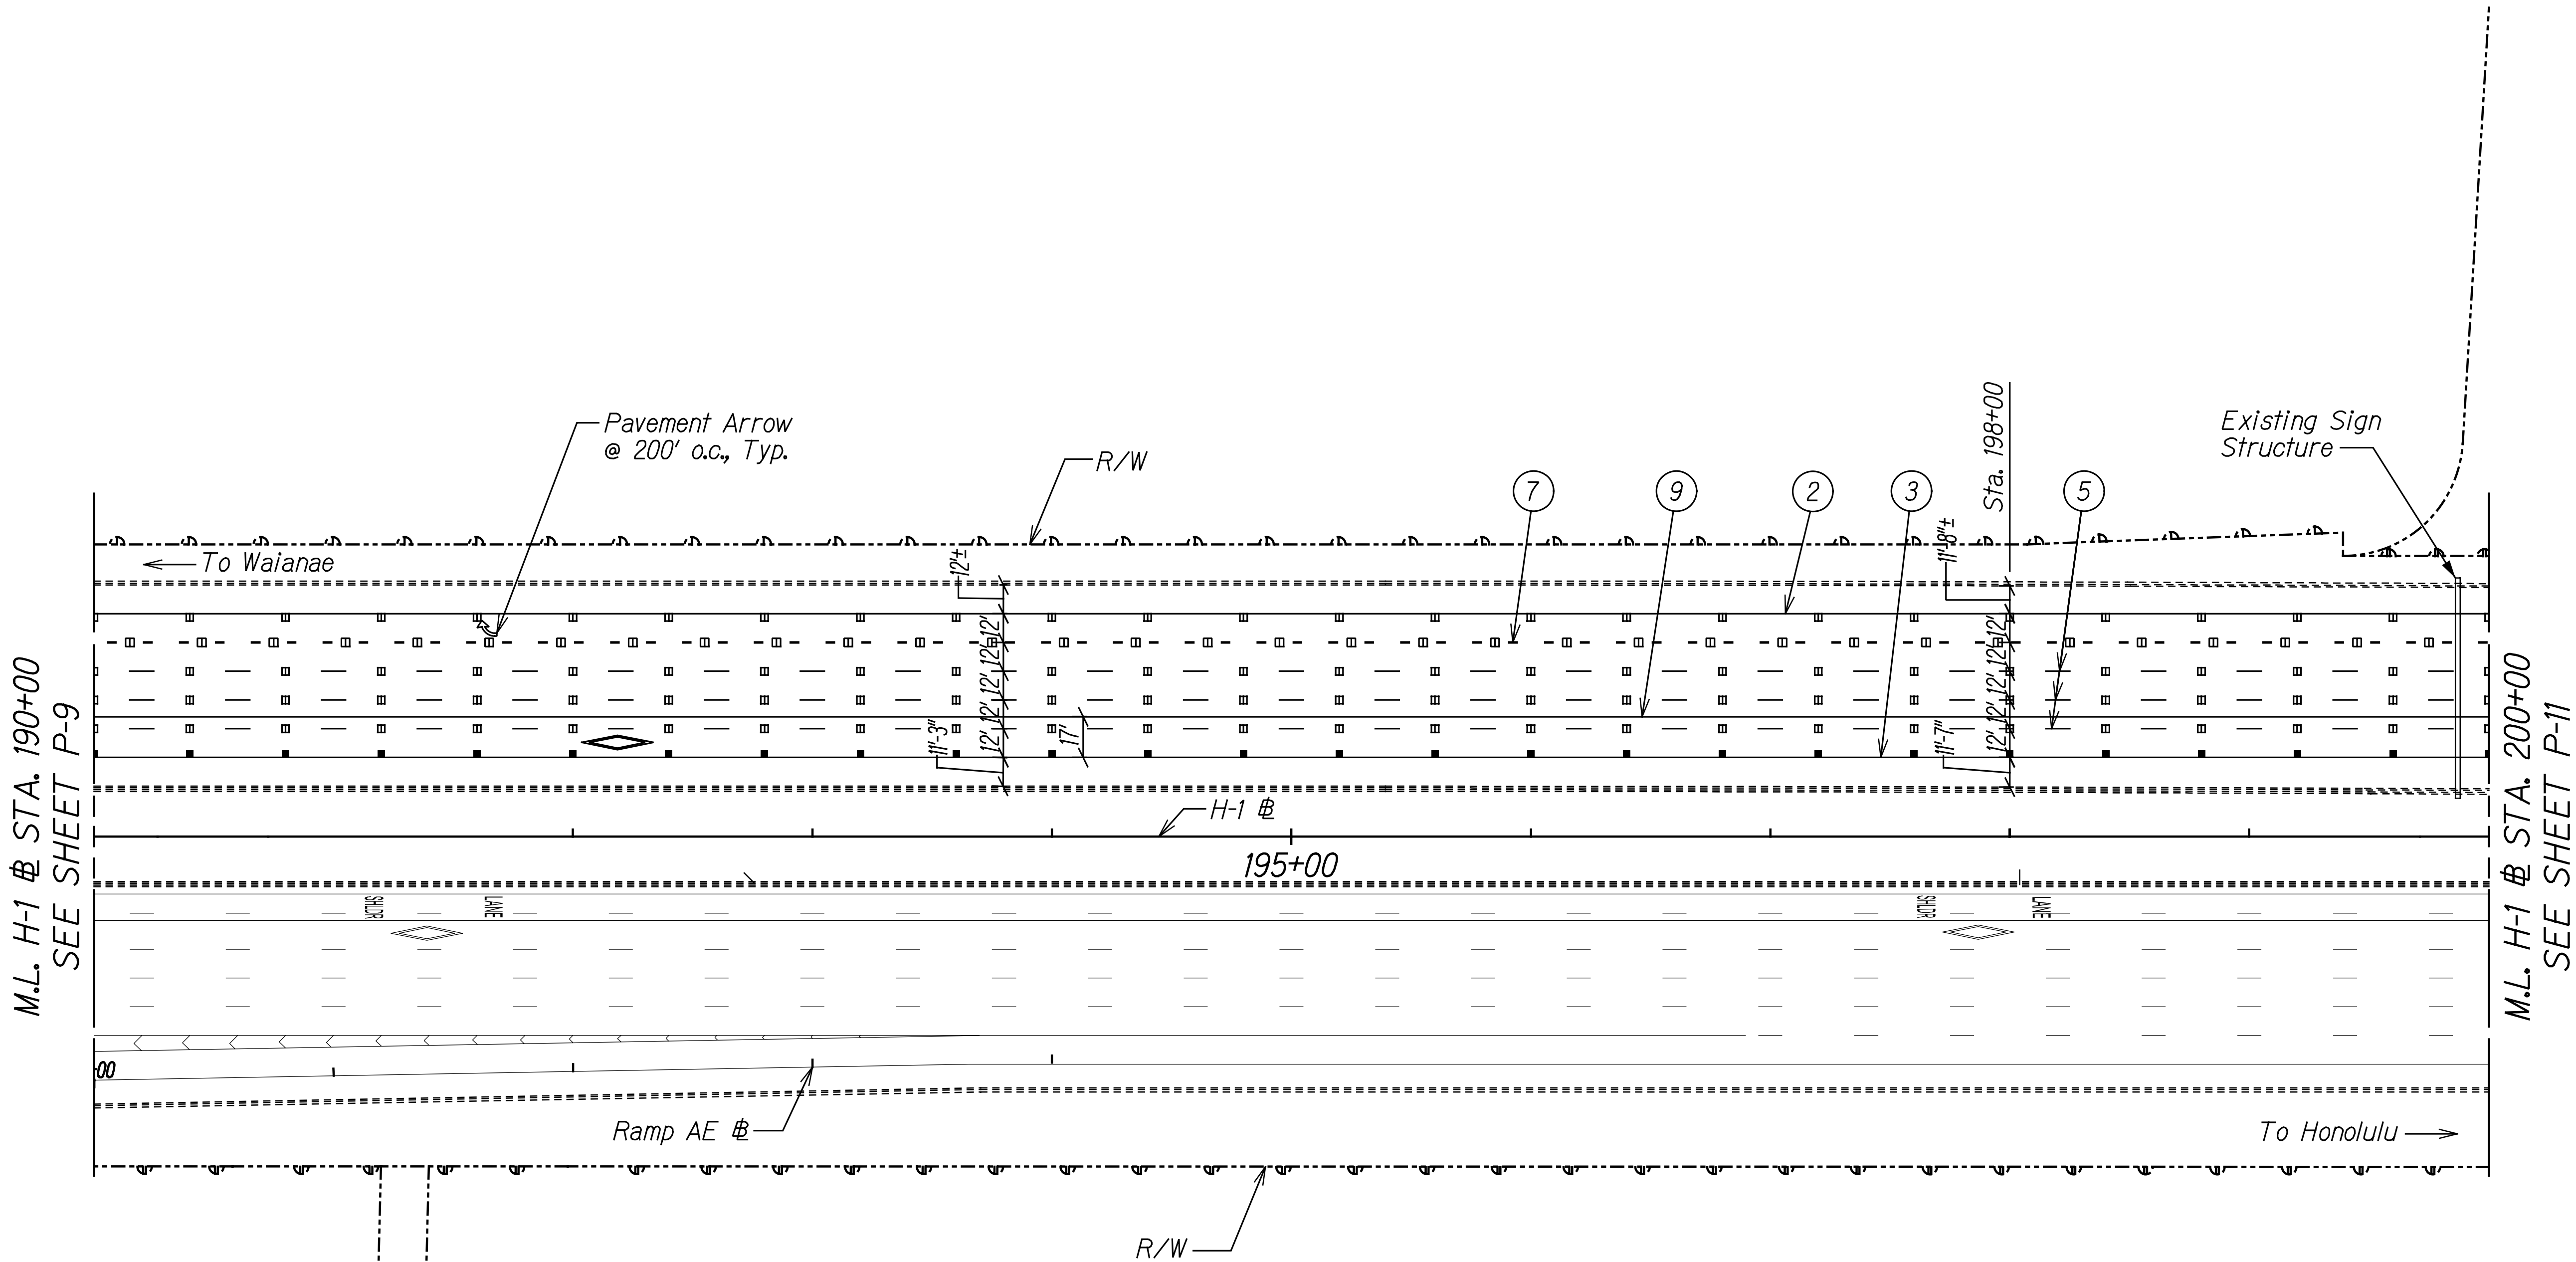

TRUE NORTH
SCALE: 1" = 40'

ORIGINAL PLAN	SURVEY PLOTTED BY	DATE
NOTE BOOK	DRAWN BY	
	DESIGNED BY	
	QUANTITIES BY	
	CHECKED BY	

RANDALL M. URASAKI

LICENSED PROFESSIONAL ENGINEER

No. 7269-C

HAWAII, U.S.A.

THIS WORK WAS PREPARED BY ME OR UNDER MY SUPERVISION.



04/30/24

SIGNATURE

EXPIRATION DATE OF THE LICENSE


STATE OF HAWAII
DEPARTMENT OF TRANSPORTATION
HIGHWAYS DIVISION

PAVEMENT MARKING PLAN
STA. 190+00 TO 200+00
INTERSTATE ROUTE H-1 AIRPORT VIADUCT IMPROVEMENTS
VICINITY OF VALKENBURGH ST. TO MIDDLE ST., PH. 3
FEDERAL-AID PROJECT NO. NH-HI-1(273)
Scale: 1"=40' Date: Sept. 2022

SHEET No. P-10 OF 18 SHEETS

34

FED. ROAD DIST. NO.	STATE	FEDERAL AID PROJ. NO.	FISCAL YEAR	SHEET NO.	TOTAL SHEETS
HAWAII	HAW.	NH-HI-1(273)	2022	37	245

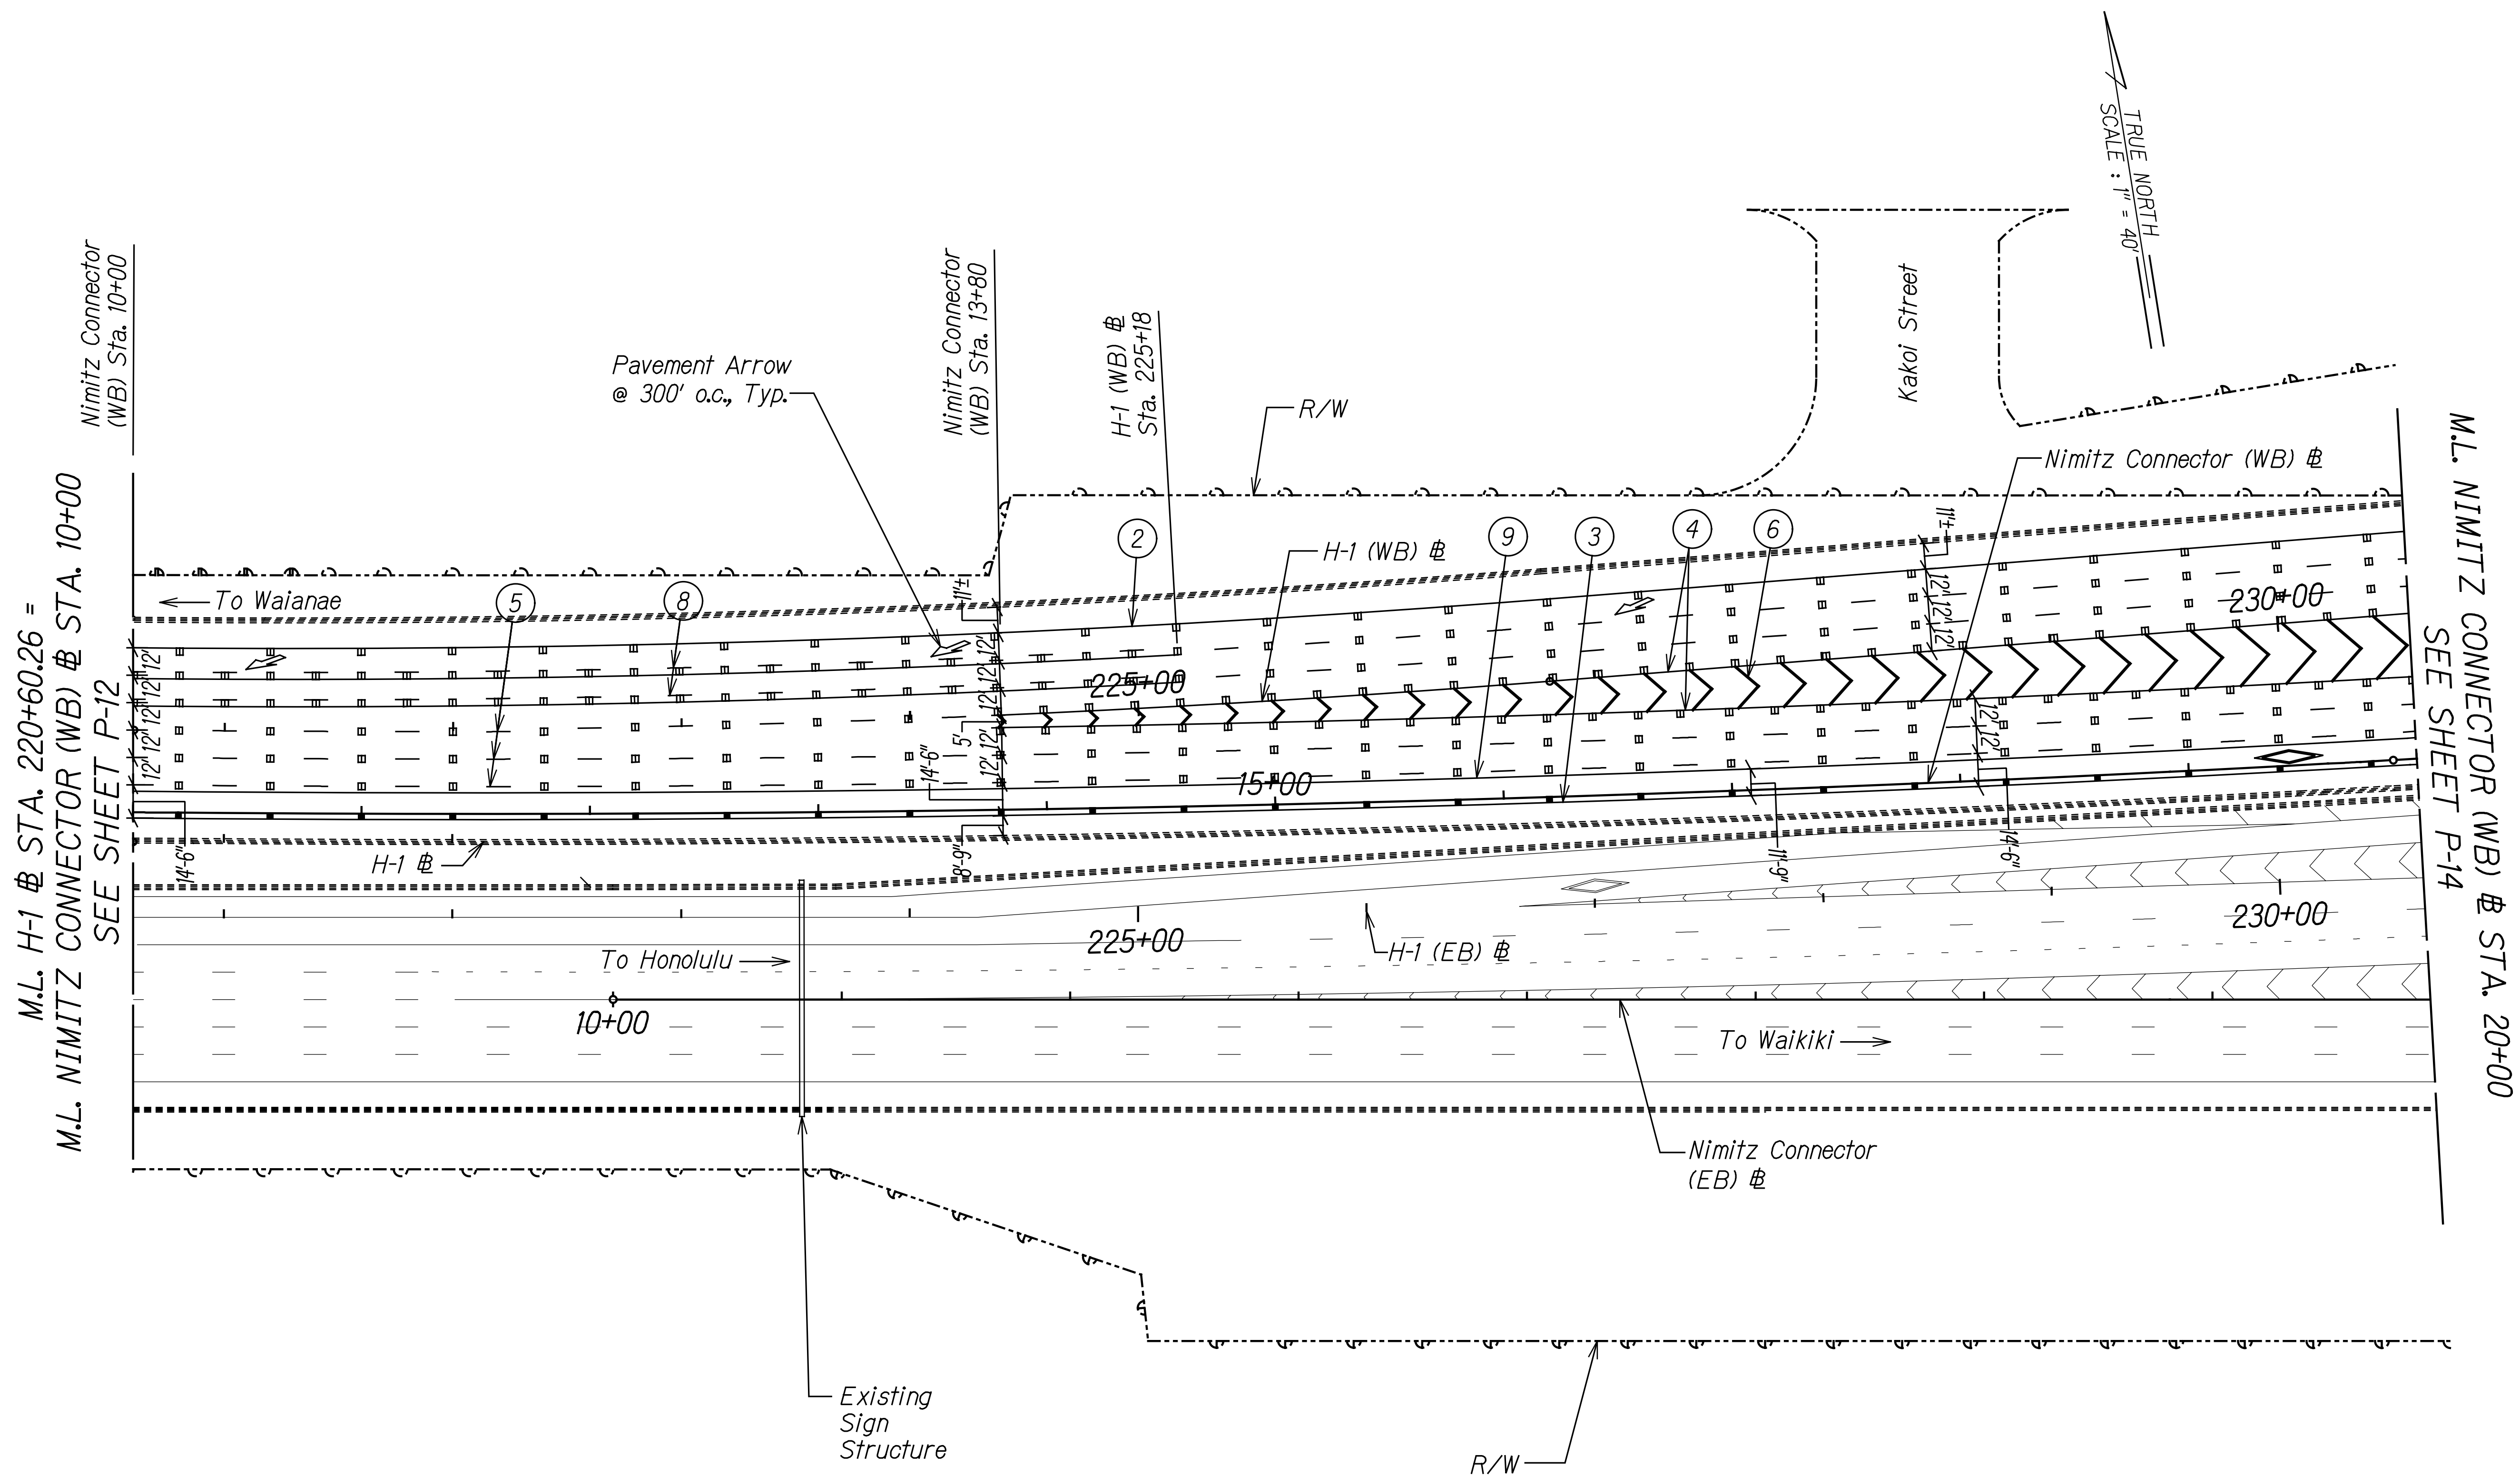

ORIGINAL PLAN	SURVEY PLOTTED BY	DATE
NOTE BOOK	DRAWN BY	
	DESIGNED BY	
	QUANTITIES BY	
	CHECKED BY	

RANDALL M. URASAKI

LICENSED PROFESSIONAL ENGINEER

No. 7269-C

HAWAII, U.S.A.

THIS WORK WAS PREPARED BY ME OR UNDER MY SUPERVISION.



04/30/24

SIGNATURE

EXPIRATION DATE OF THE LICENSE


STATE OF HAWAII
DEPARTMENT OF TRANSPORTATION
HIGHWAYS DIVISION

PAVEMENT MARKING PLAN
NIMITZ WB & STA. 10+00 TO 20+00
INTERSTATE ROUTE H-1 AIRPORT VIADUCT IMPROVEMENTS
VICINITY OF VALKENBURGH ST. TO MIDDLE ST., PH. 3
FEDERAL-AID PROJECT NO. NH-HI-1(273)
Scale: 1"=40'
Date: Sept. 2022

SHEET No. P-13 OF 18 SHEETS

37

FED. ROAD DIST. NO.	STATE	FEDERAL AID PROJ. NO.	FISCAL YEAR	SHEET NO.	TOTAL SHEETS
HAWAII	HAW.	NH-HI-1(273)	2022	38	245

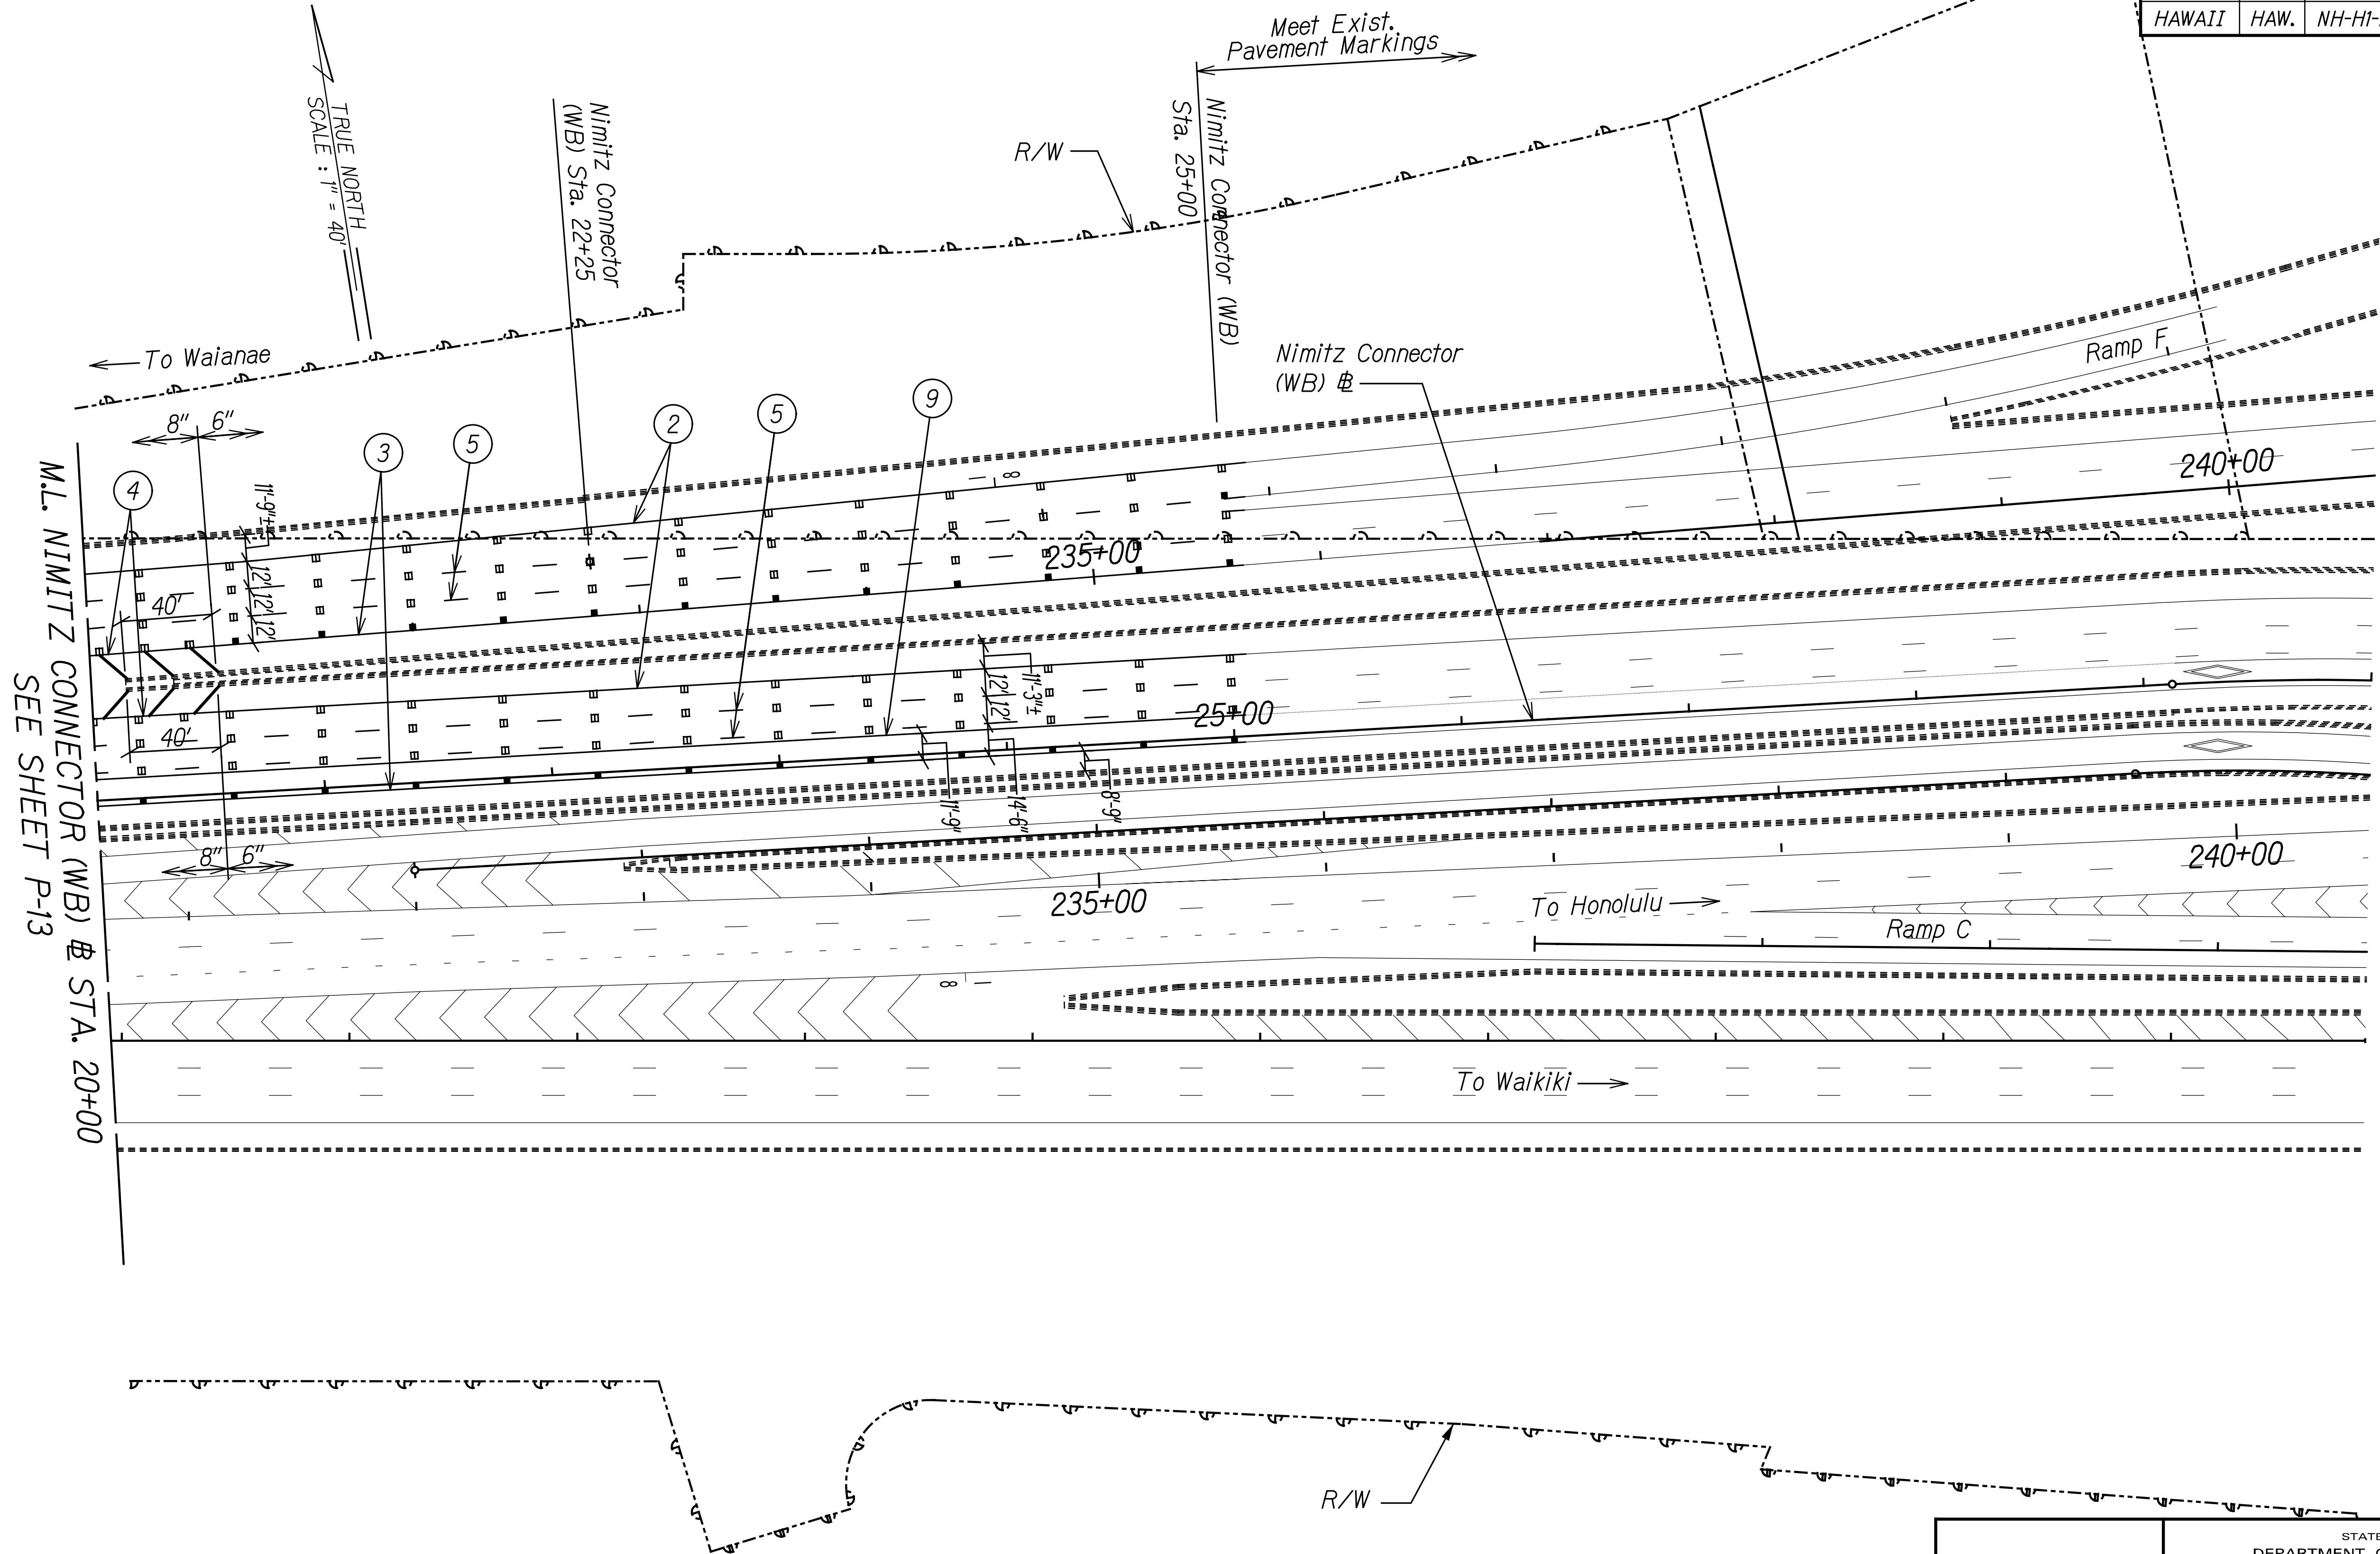

ORIGINAL PLAN	SURVEY PLOTTED BY	DATE
NOTE BOOK	DRAWN BY	
	DESIGNED BY	
	QUANTITIES BY	
	CHECKED BY	

THIS WORK WAS PREPARED BY ME OR UNDER MY SUPERVISION.


R. Urasaki 04/30/24
SIGNATURE EXPIRATION DATE OF THE LICENSE

STATE OF HAWAII
DEPARTMENT OF TRANSPORTATION
HIGHWAYS DIVISION

PAVEMENT MARKING PLAN
NIMITZ WB @ STA. 20+00 TO 30+00
INTERSTATE ROUTE H-1 AIRPORT VIADUCT IMPROVEMENTS
VICINITY OF VALKENBURGH ST. TO MIDDLE ST., PH. 3
FEDERAL-AID PROJECT NO. NH-HI-1(273)

Scale: 1"=40' Date: Sept. 2022

FED. ROAD DIST. NO.	STATE	FEDERAL AID PROJ. NO.	FISCAL YEAR	SHEET NO.	TOTAL SHEETS
HAWAII	HAW.	NH-HI-1(273)	2022	39	245

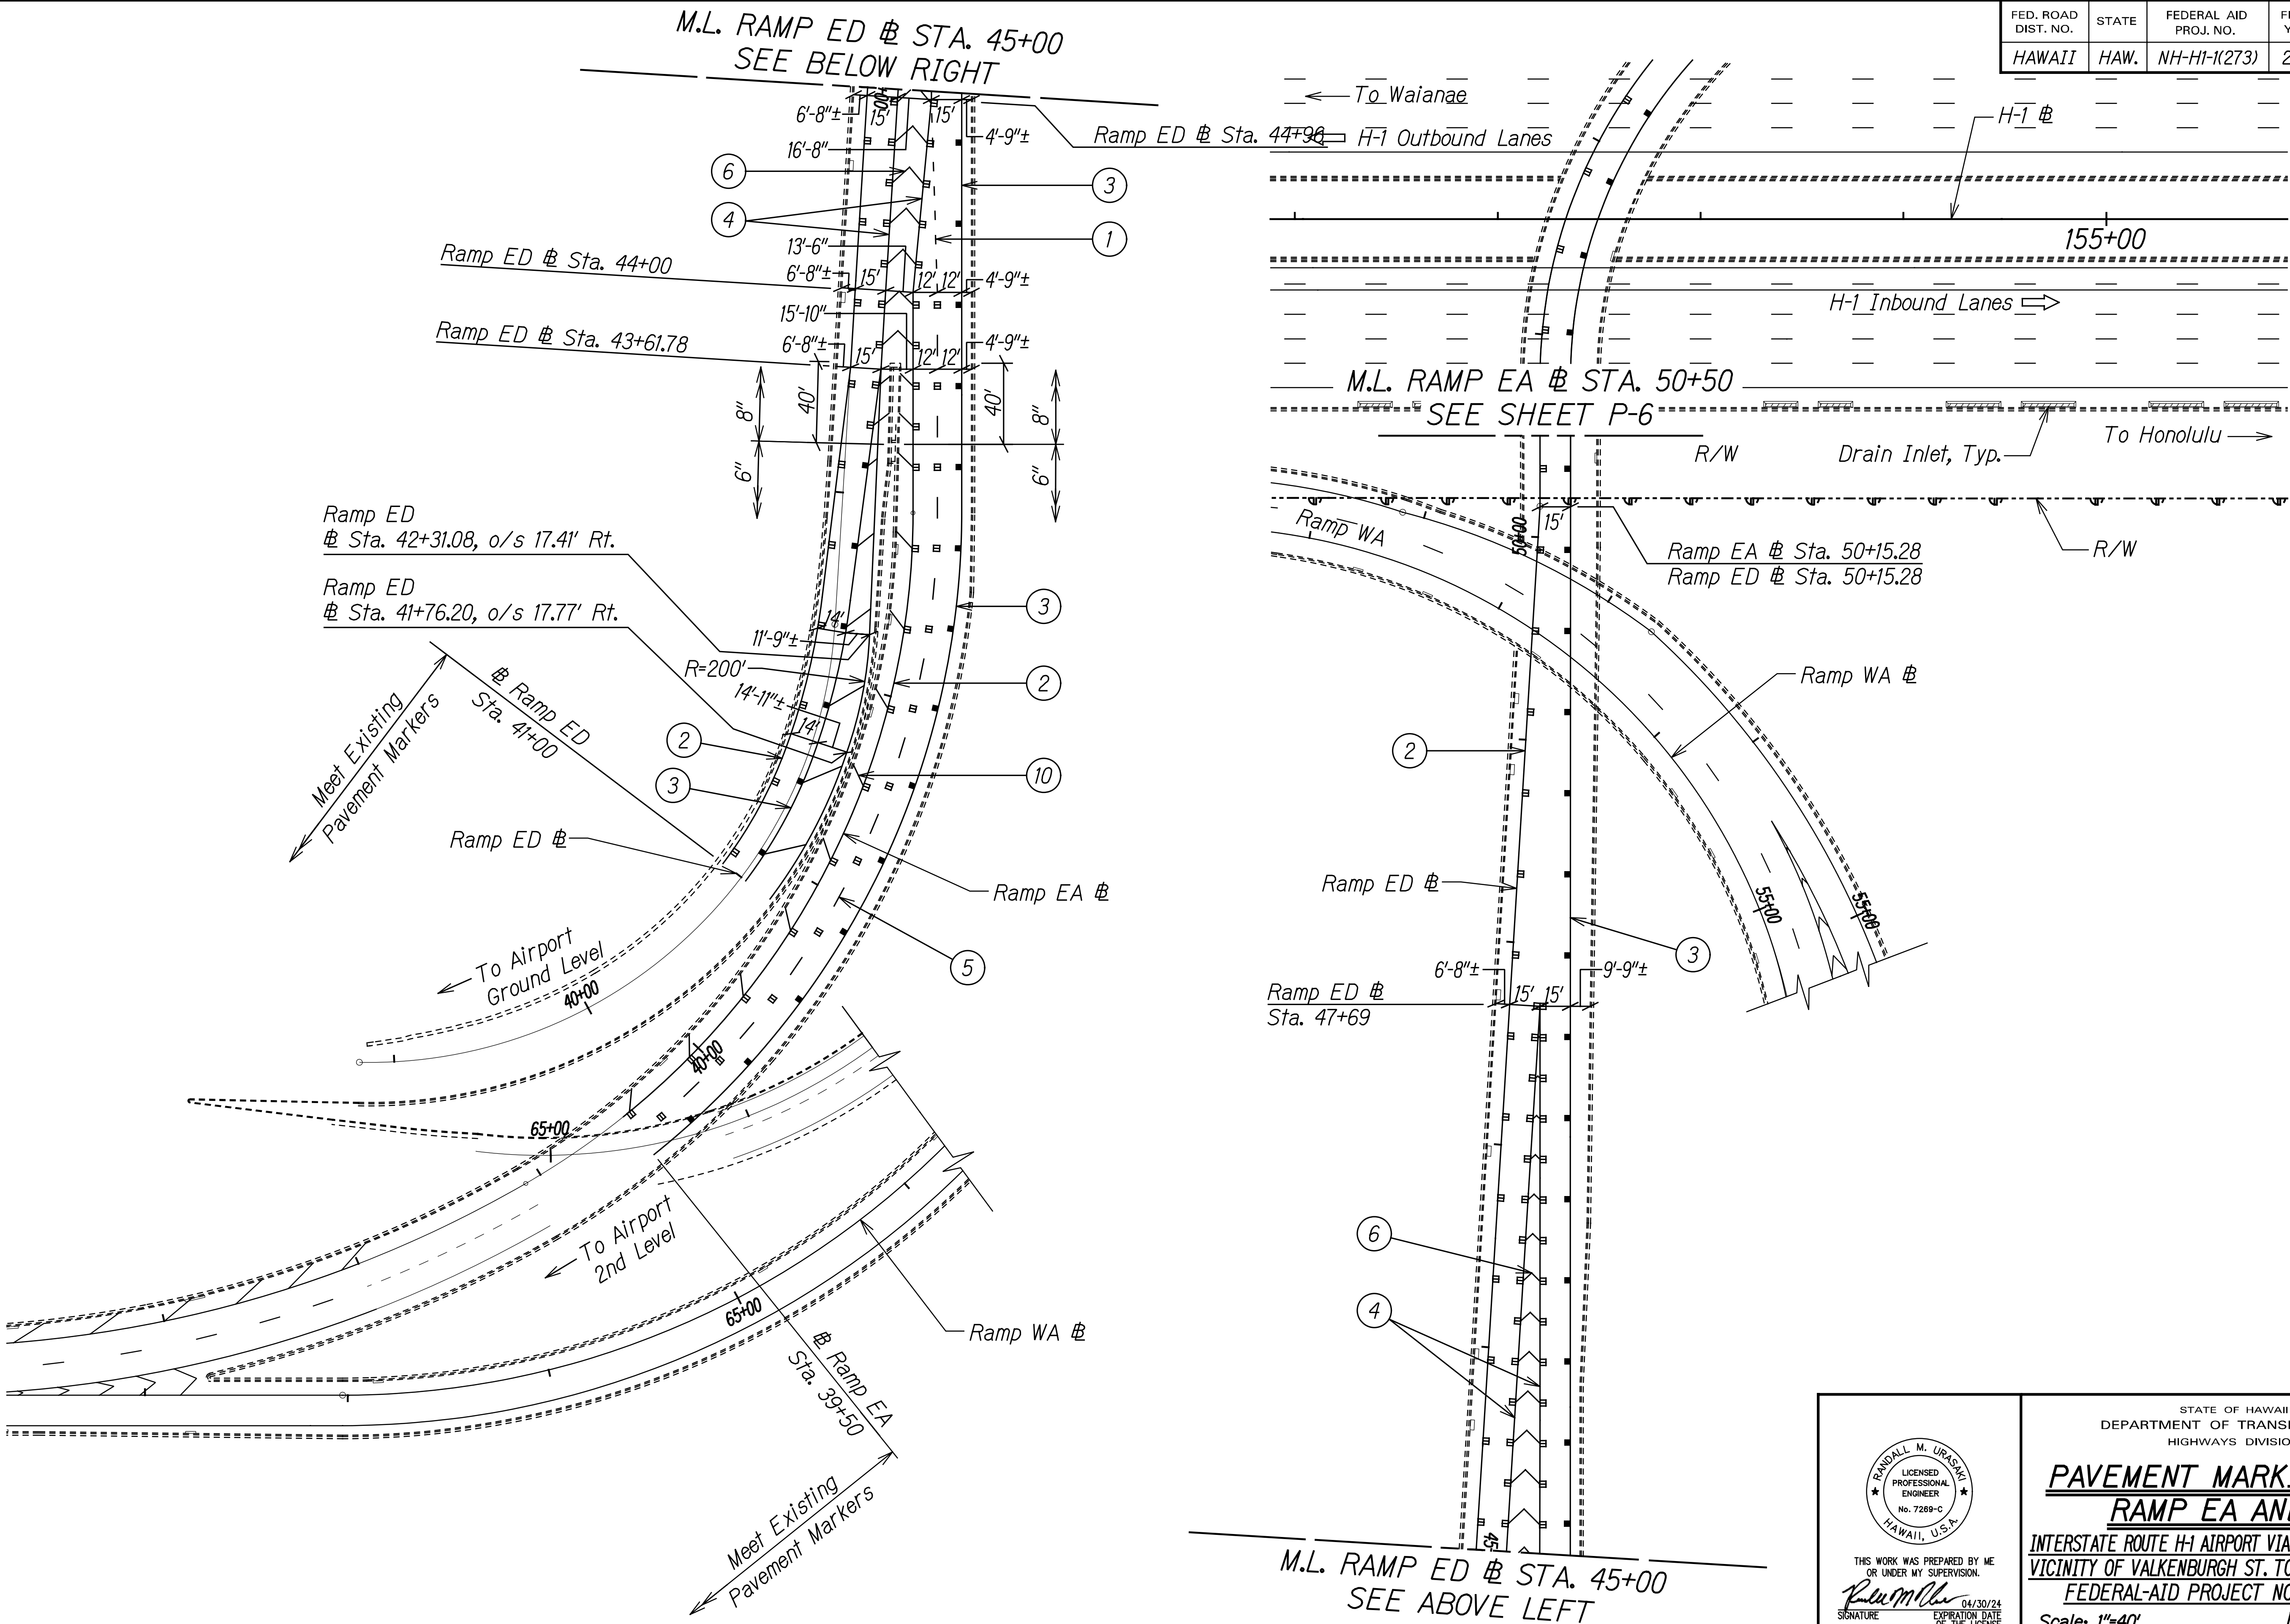

TRUE NORTH
SCALE: 1" = 40'

SURVEY PLOTTED BY	DATE
DRAWN BY	
DESIGNED BY	
CHECKED BY	
NOTE BOOK	
QUANTITIES BY	
CHECKED BY	

THIS WORK WAS PREPARED BY ME OR UNDER MY SUPERVISION.

R. M. Urasaki 04/30/24
SIGNATURE EXPIRATION DATE OF THE LICENSE


STATE OF HAWAII
DEPARTMENT OF TRANSPORTATION
HIGHWAYS DIVISION

PAVEMENT MARKING PLAN
RAMP EA AND ED

INTERSTATE ROUTE H-1 AIRPORT VIADUCT IMPROVEMENTS
VICINITY OF VALKENBURGH ST. TO MIDDLE ST., PH. 3
FEDERAL-AID PROJECT NO. NH-HI-1(273)

Scale: 1"=40' Date: Sept. 2022

FED. ROAD DIST. NO.	STATE	FEDERAL AID PROJ. NO.	FISCAL YEAR	SHEET NO.	TOTAL SHEETS
HAWAII	HAW.	NH-HI-1(273)	2022	41	245

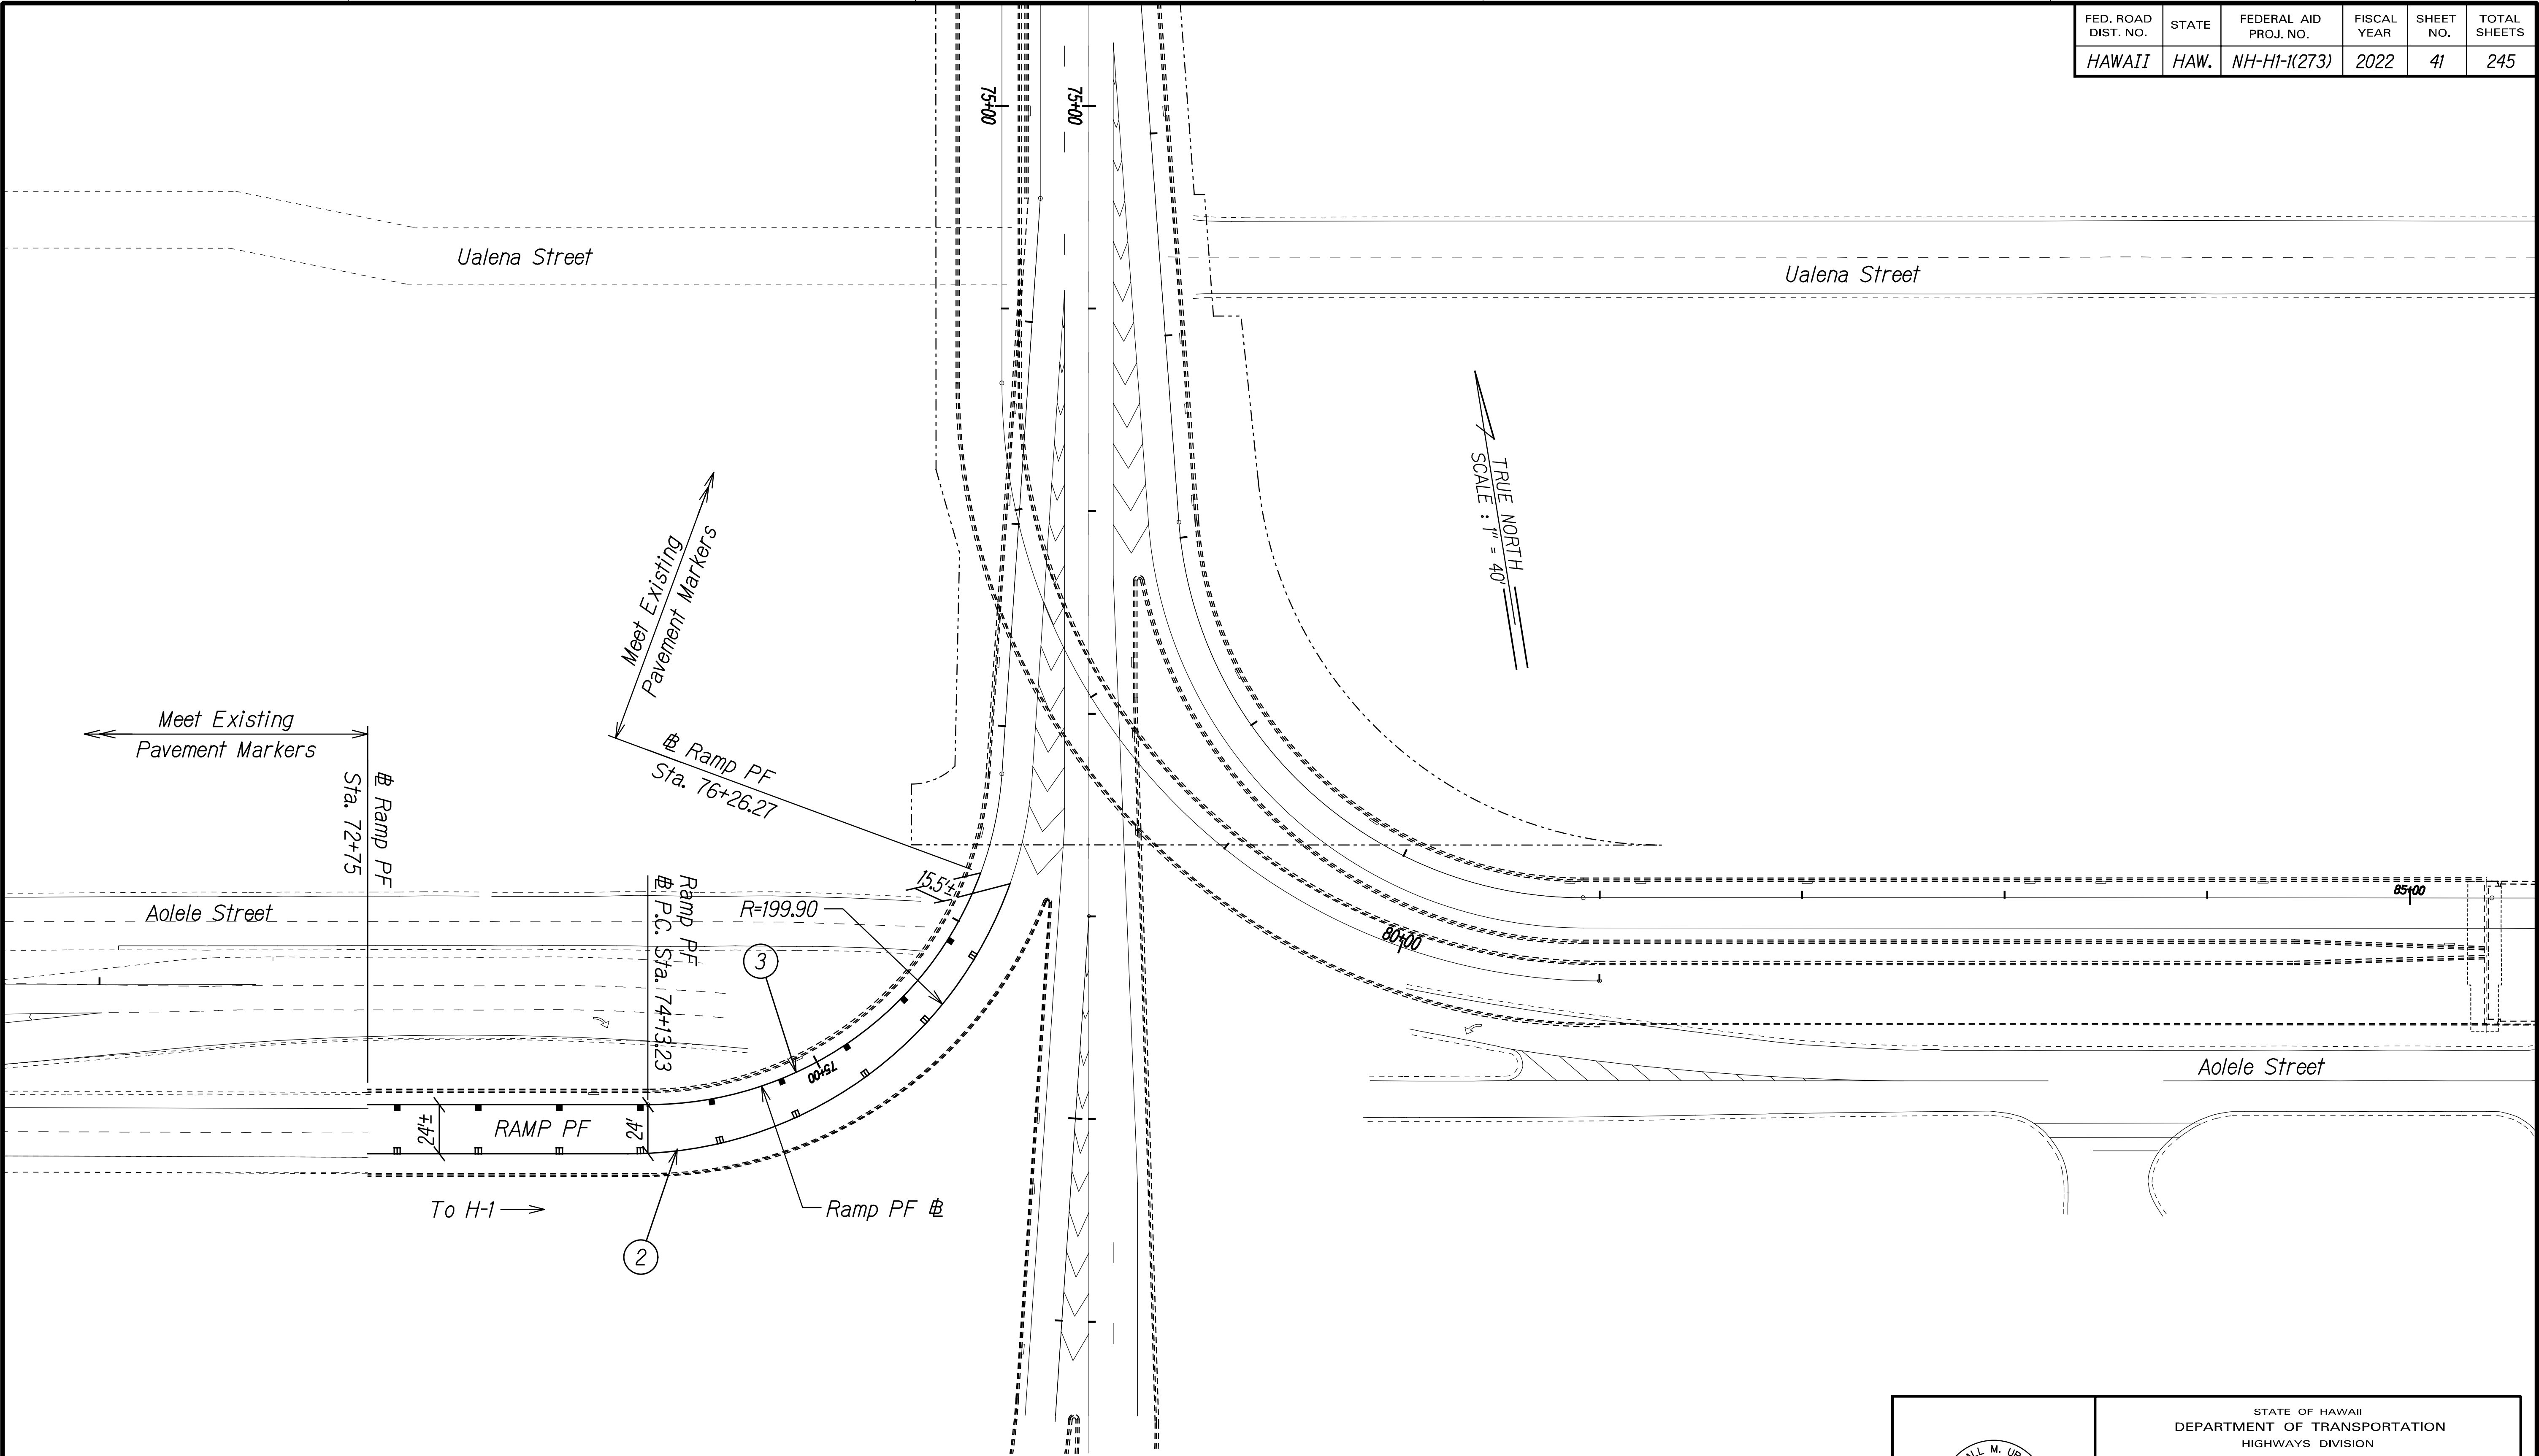

ORIGINAL PLAN	SURVEY PLOTTED BY	DATE
NOTE BOOK	DRAWN BY	
	DESIGNED BY	
	QUANTITIES BY	
	CHECKED BY	

RANDALL M. URASAKI

LICENSED PROFESSIONAL ENGINEER

No. 7289-C

HAWAII, U.S.A.

THIS WORK WAS PREPARED BY ME OR UNDER MY SUPERVISION.



04/30/24

SIGNATURE

EXPIRATION DATE OF THE LICENSE

STATE OF HAWAII
DEPARTMENT OF TRANSPORTATION
HIGHWAYS DIVISION

PAVEMENT MARKING PLAN
RAMP PF

INTERSTATE ROUTE H-1 AIRPORT VIADUCT IMPROVEMENTS
VICINITY OF VALKENBURGH ST. TO MIDDLE ST., PH. 3
FEDERAL-AID PROJECT NO. NH-HI-1(273)

Scale: 1"=40' Date: Sept. 2022

SHEET No. P-17 OF 18 SHEETS

41