


| FED. ROAD DIST. NO. | STATE | FEDERAL AID PROJ. NO. | FISCAL YEAR | SHEET NO. | TOTAL SHEETS |
|---------------------|-------|-----------------------|-------------|-----------|--------------|
| HAWAII              | HAW.  | NH-HI-1(276)          | 2020        | 22        | 214          |

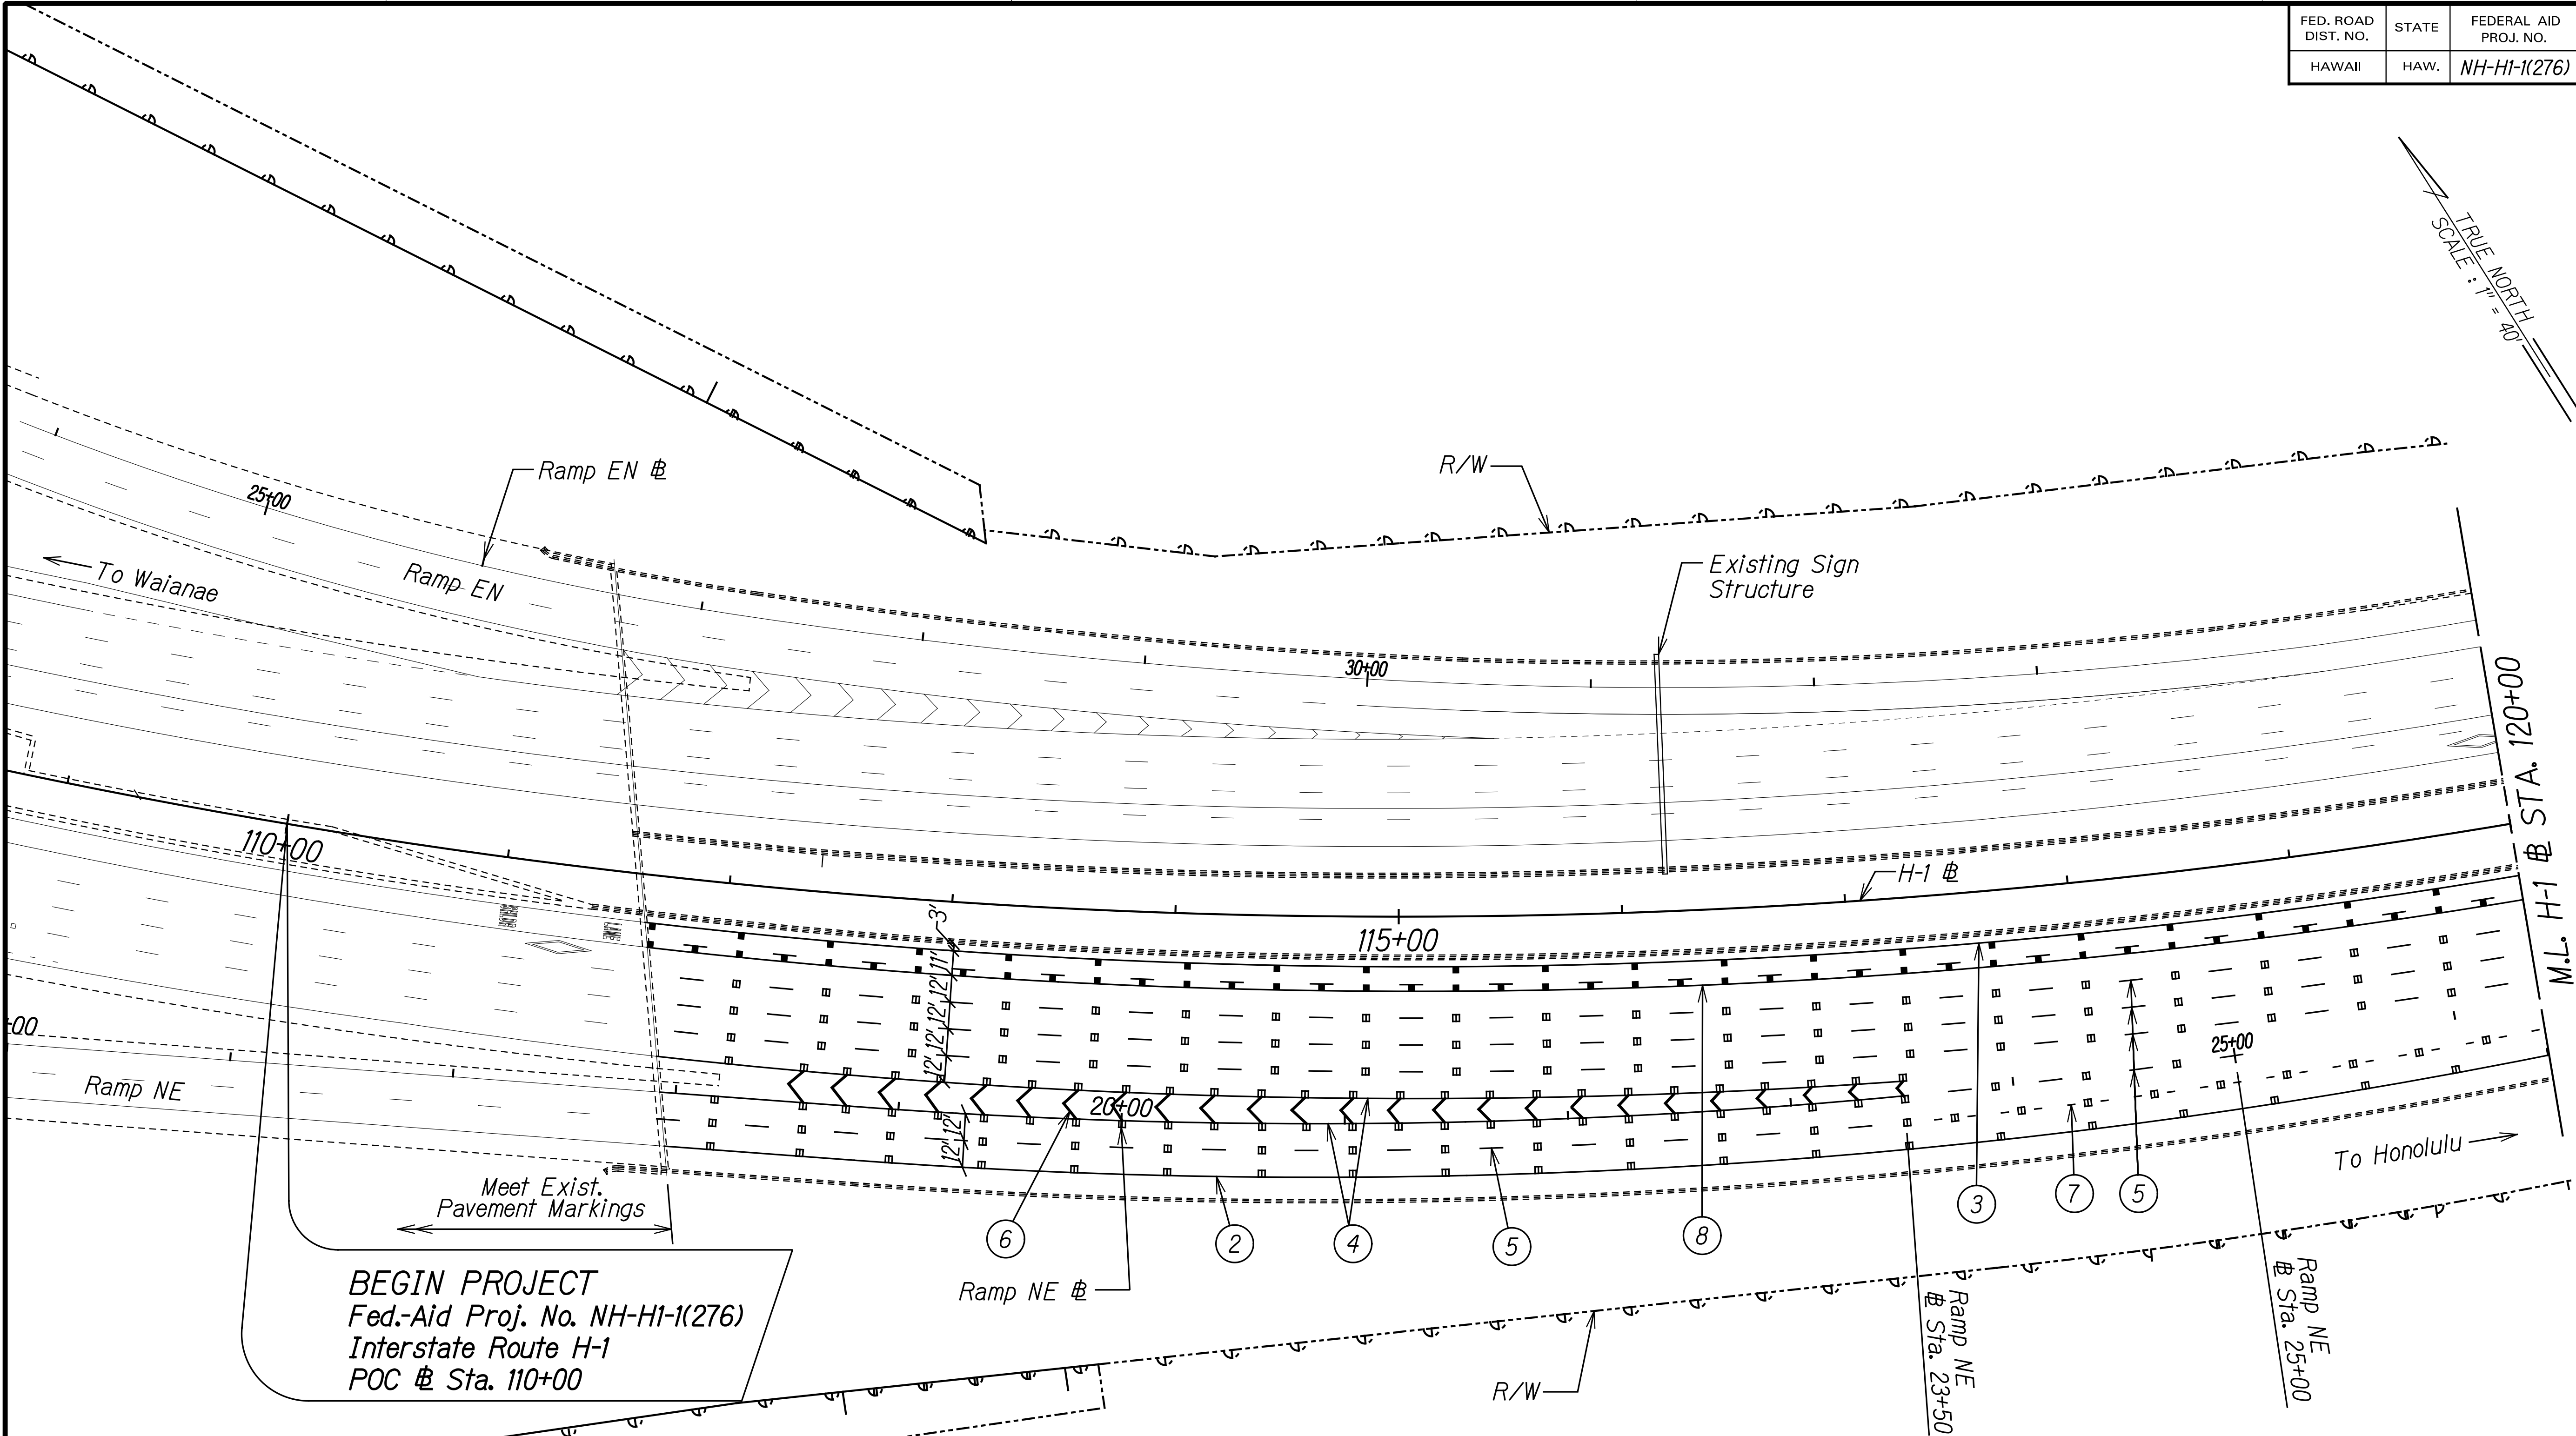

|                   |      |
|-------------------|------|
| SURVEY PLOTTED BY | DATE |
| DRAWN BY          |      |
| TRACED BY         |      |
| DESIGNED BY       |      |
| NOTE BOOK         |      |
| QUANTITIES BY     |      |
| CHECKED BY        |      |
| N.                |      |

THIS WORK WAS PREPARED BY ME OR UNDER MY SUPERVISION.

*R. Urasaki*

SIGNATURE

04/30/22

EXPIRATION DATE OF THE LICENSE


STATE OF HAWAII  
DEPARTMENT OF TRANSPORTATION  
HIGHWAYS DIVISION

**PAVEMENT MARKING PLAN**  
**@ STA. 110+00 TO 120+00**

INTERSTATE ROUTE H-1 AIRPORT VIADUCT IMPROVEMENTS  
VICINITY OF VALKENBURGH ST. TO MIDDLE ST., PH. 2  
FEDERAL-AID PROJECT NO. NH-HI-1(276)

Scale: 1' = 40'      Date: Aug. 2020

| FED. ROAD DIST. NO. | STATE | FEDERAL AID PROJ. NO. | FISCAL YEAR | SHEET NO. | TOTAL SHEETS |
|---------------------|-------|-----------------------|-------------|-----------|--------------|
| HAWAII              | HAW.  | NH-HI-1(276)          | 2020        | 23        | 214          |

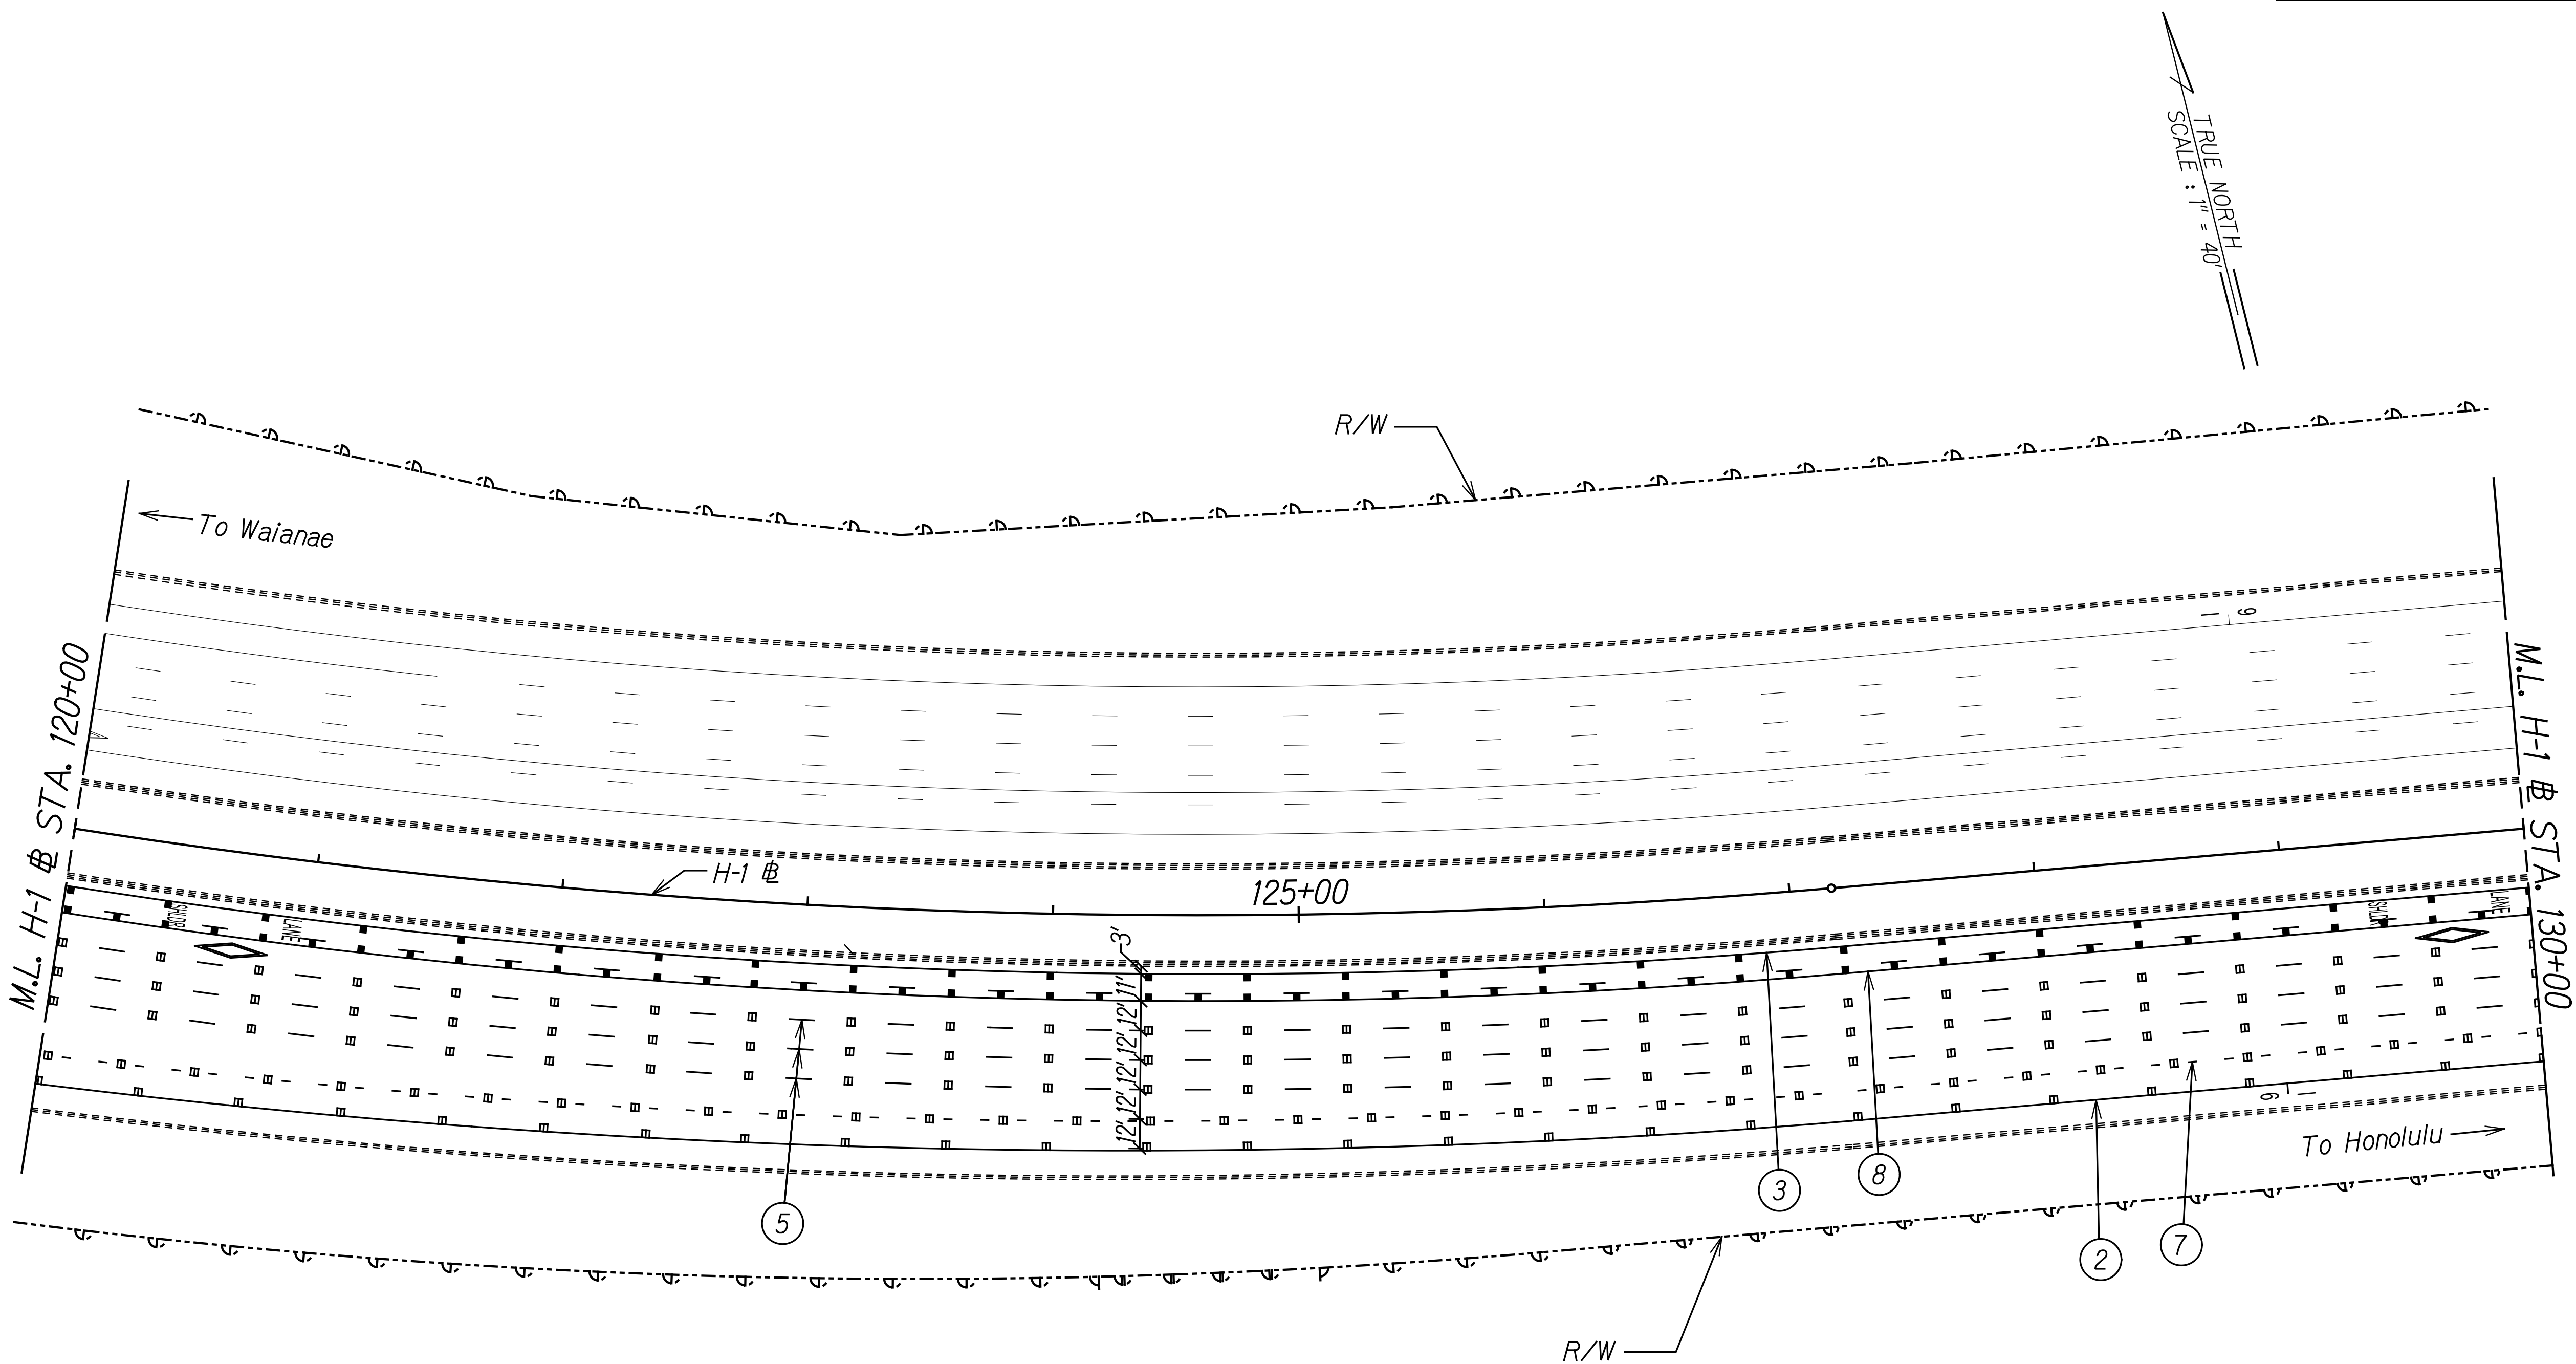

|                   |      |
|-------------------|------|
| SURVEY PLOTTED BY | DATE |
| DRAWN BY          |      |
| DESIGNED BY       |      |
| NOTE BOOK         |      |
| QUANTITIES BY     |      |
| CHECKED BY        |      |
| N <sup>o</sup> .  |      |

THIS WORK WAS PREPARED BY ME  
OR UNDER MY SUPERVISION.

*R. M. Urasaki*  
SIGNATURE

04/30/22  
EXPIRATION DATE  
OF THE LICENSE


STATE OF HAWAII  
DEPARTMENT OF TRANSPORTATION  
HIGHWAYS DIVISION

**PAVEMENT MARKING PLAN**  
**@ STA. 120+00 TO 130+00**

INTERSTATE ROUTE H-1 AIRPORT VIADUCT IMPROVEMENTS  
VICINITY OF VALKENBURGH ST. TO MIDDLE ST., PH. 2  
FEDERAL-AID PROJECT NO. NH-HI-1(276)

Scale: 1' = 40'      Date: Aug. 2020

| FED. ROAD DIST. NO. | STATE | FEDERAL AID PROJ. NO. | FISCAL YEAR | SHEET NO. | TOTAL SHEETS |
|---------------------|-------|-----------------------|-------------|-----------|--------------|
| HAWAII              | HAW.  | NH-HI-1(276)          | 2020        | 24        | 214          |

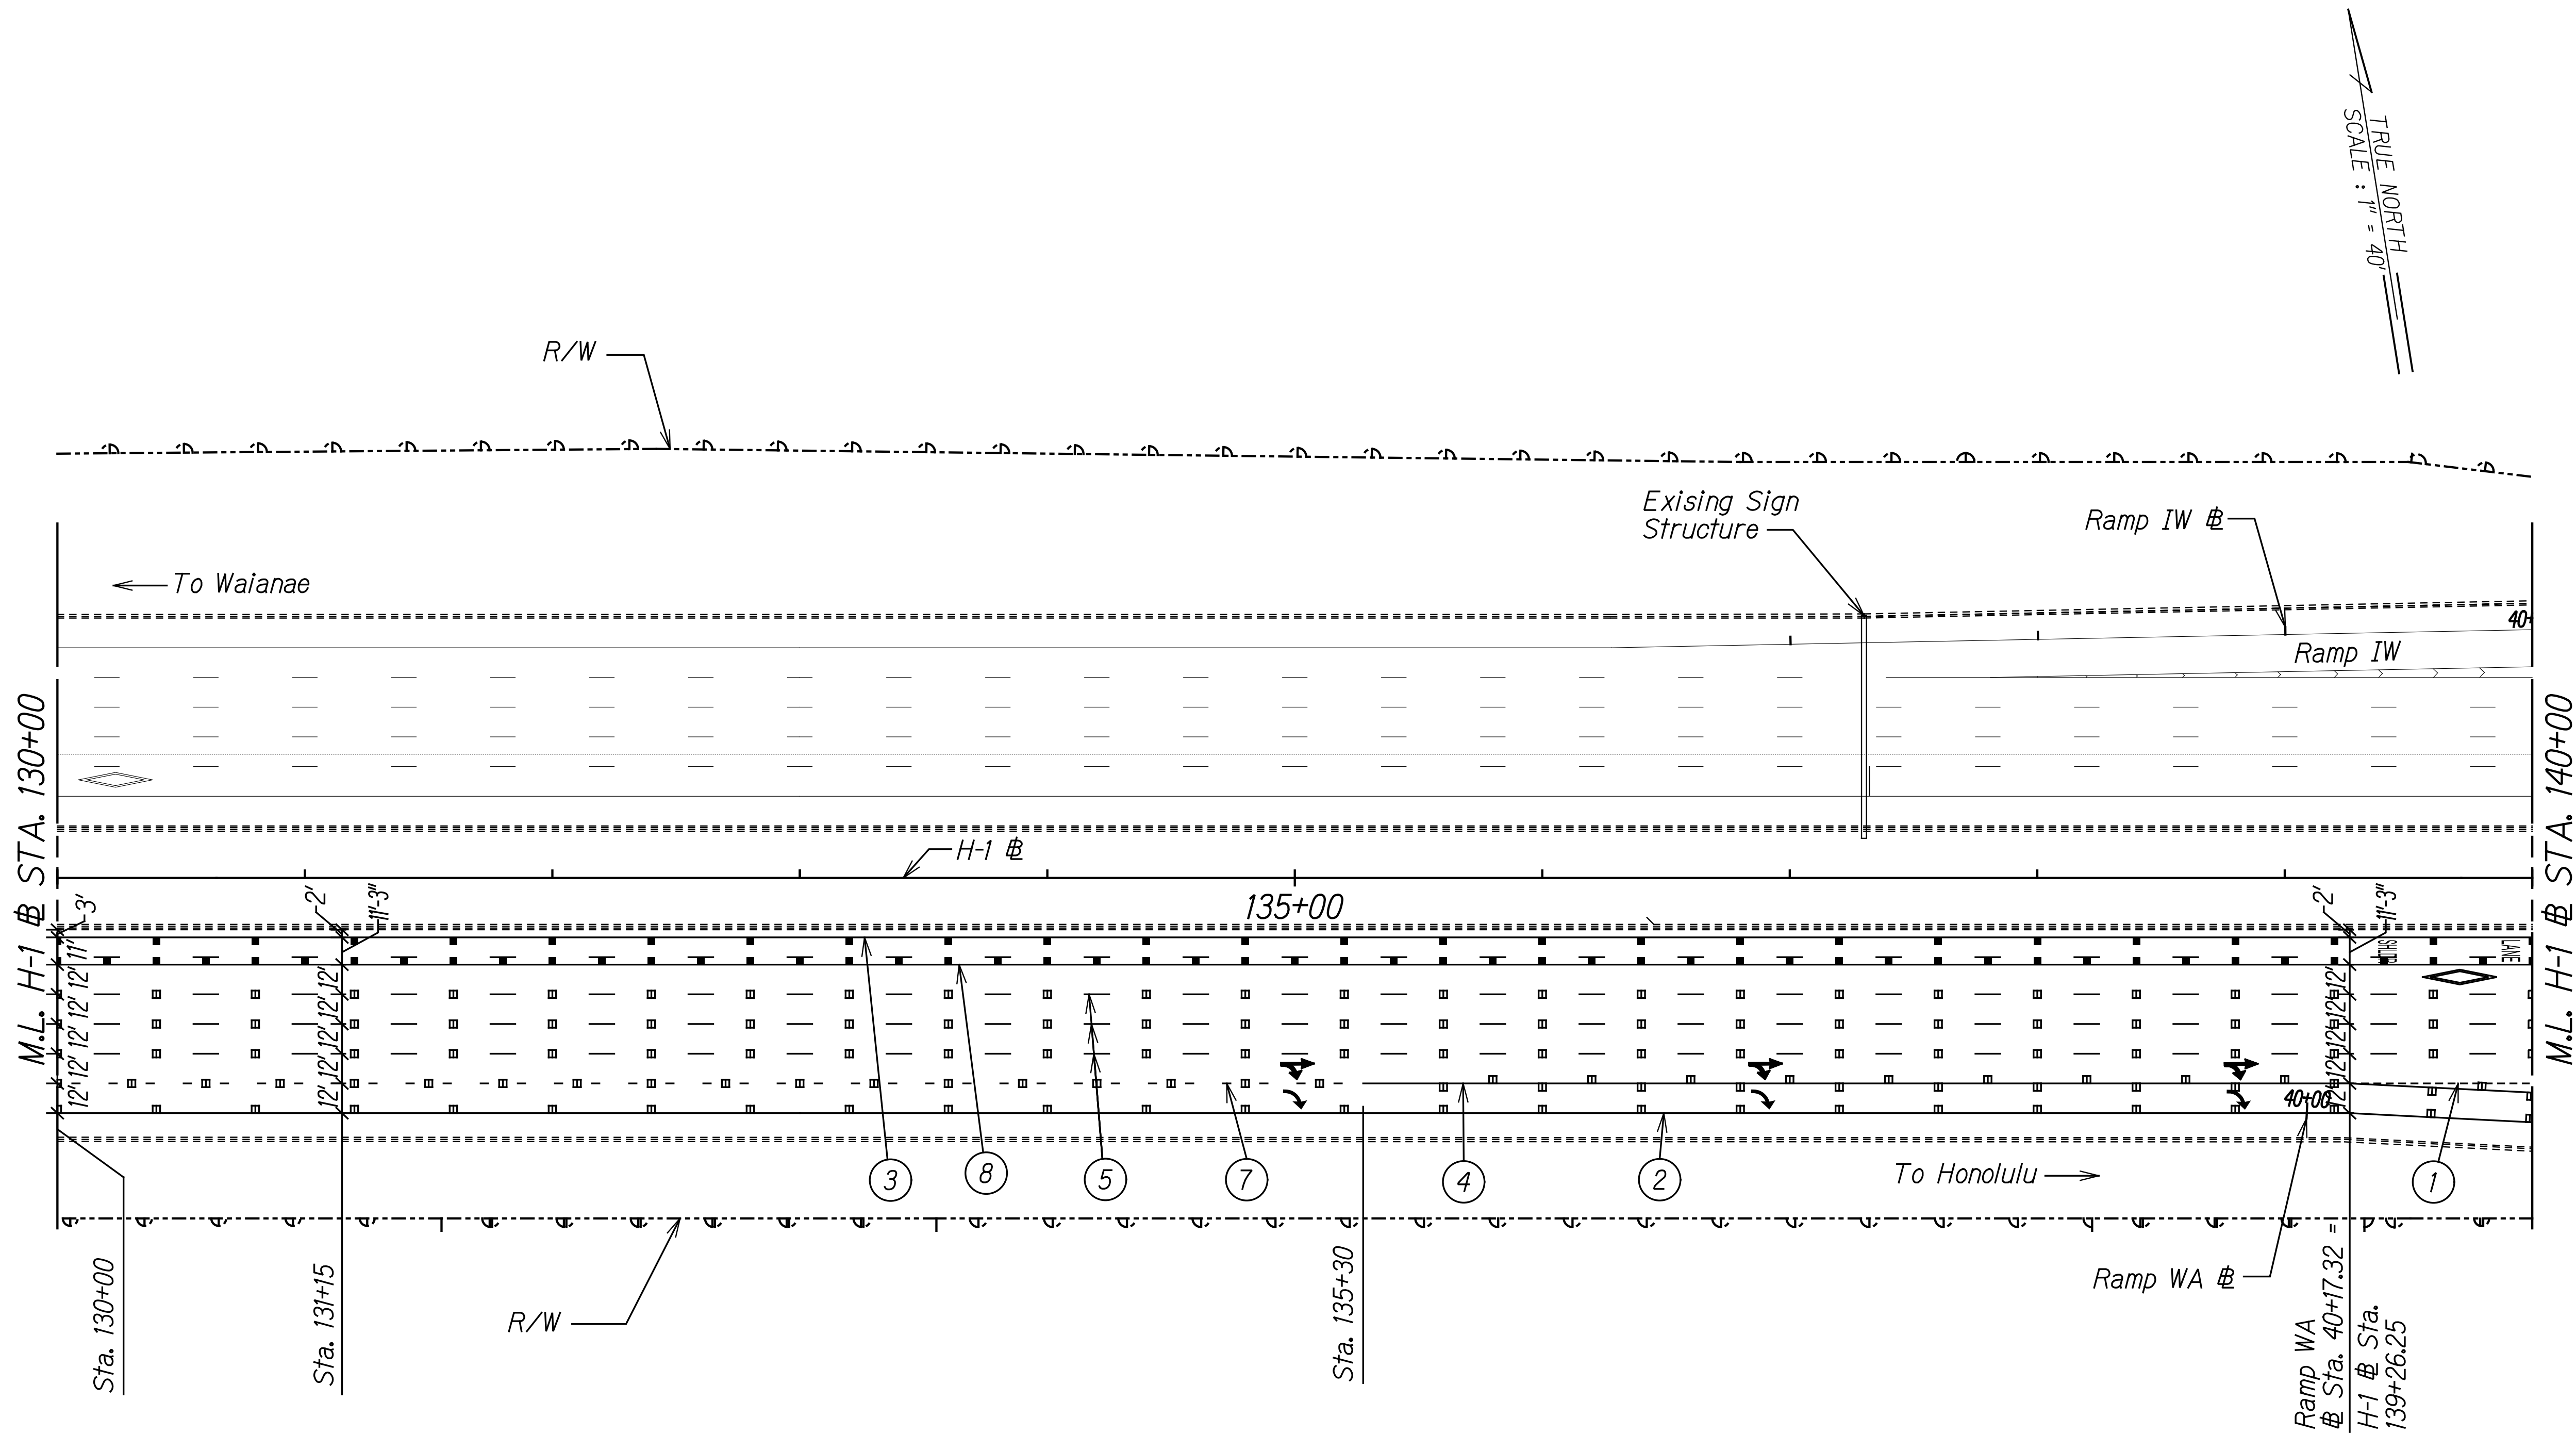

|               |                   |      |
|---------------|-------------------|------|
| ORIGINAL PLAN | SURVEY PLOTTED BY | DATE |
| NOTE BOOK     | DRAWN BY          |      |
| DESIGNED BY   | TRACED BY         |      |
| QUANTITIES BY | CHECKED BY        |      |
| N.            |                   |      |

RANDALL M. URASIMY

LICENSED PROFESSIONAL ENGINEER

No. 7289-C

HAWAII, U.S.A.

THIS WORK WAS PREPARED BY ME OR UNDER MY SUPERVISION.

Signature

04/30/22

EXPIRATION DATE OF THE LICENSE

STATE OF HAWAII  
DEPARTMENT OF TRANSPORTATION  
HIGHWAYS DIVISION

PAVEMENT MARKING PLAN

# STA. 130+00 TO 140+00

INTERSTATE ROUTE H-1 AIRPORT VIADUCT IMPROVEMENTS  
VICINITY OF VALKENBURGH ST. TO MIDDLE ST., PH. 2  
FEDERAL-AID PROJECT NO. NH-HI-1(276)

Scale: 1' = 40'


Date: Aug. 2020

SHEET No. P-4 OF 15 SHEETS

24



| FED. ROAD DIST. NO. | STATE | FEDERAL AID PROJ. NO. | FISCAL YEAR | SHEET NO. | TOTAL SHEETS |
|---------------------|-------|-----------------------|-------------|-----------|--------------|
| HAWAII              | HAW.  | NH-HI-1(276)          | 2020        | 26        | 214          |

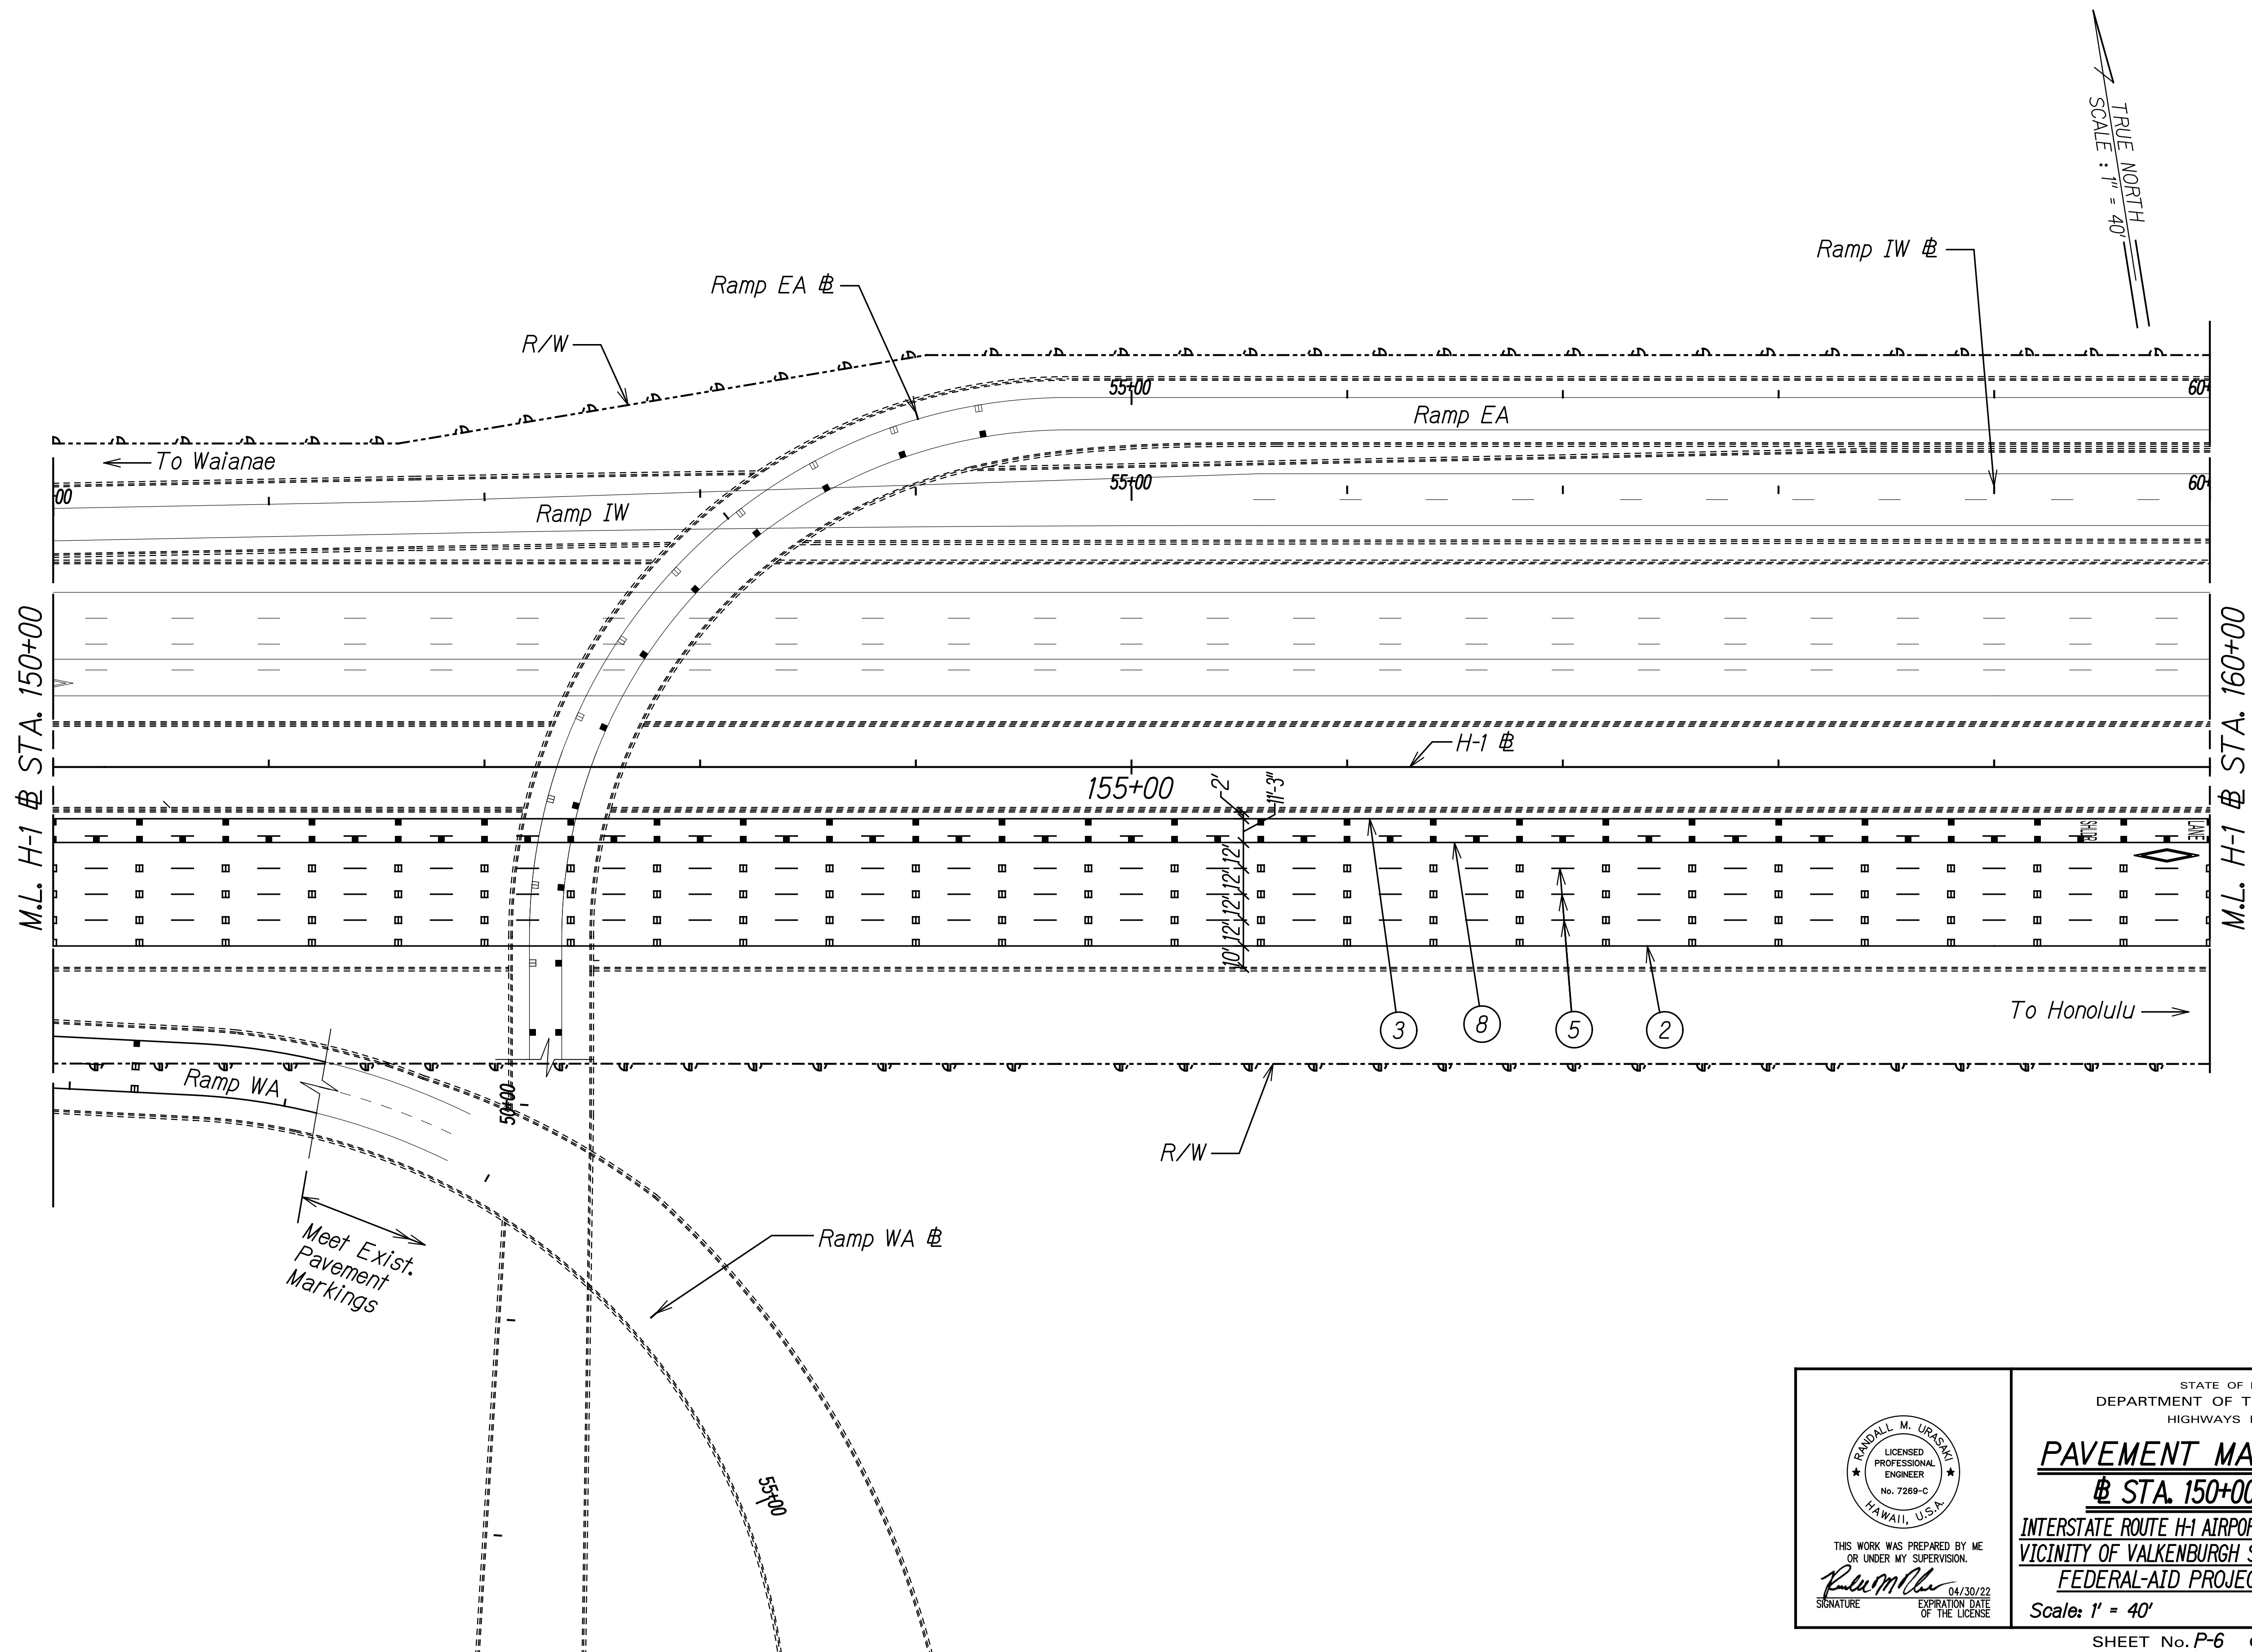

|               |                   |      |
|---------------|-------------------|------|
| ORIGINAL PLAN | SURVEY PLOTTED BY | DATE |
| NOTE BOOK     | DRAWN BY          |      |
| DESIGNED BY   |                   |      |
| QUANTITIES BY |                   |      |
| CHECKED BY    |                   |      |
| No.           |                   |      |

THIS WORK WAS PREPARED BY ME OR UNDER MY SUPERVISION.


*R. M. Urasaki* 04/30/22  
SIGNATURE EXPIRATION DATE OF THE LICENSE

STATE OF HAWAII  
DEPARTMENT OF TRANSPORTATION  
HIGHWAYS DIVISION

**PAVEMENT MARKING PLAN**  
**± STA. 150+00 TO 160+00**  
INTERSTATE ROUTE H-1 AIRPORT VIADUCT IMPROVEMENTS  
VICINITY OF VALKENBURGH ST. TO MIDDLE ST., PH. 2  
FEDERAL-AID PROJECT NO. NH-HI-1(276)

Scale: 1' = 40' Date: Aug. 2020

| FED. ROAD DIST. NO. | STATE | FEDERAL AID PROJ. NO. | FISCAL YEAR | SHEET NO. | TOTAL SHEETS |
|---------------------|-------|-----------------------|-------------|-----------|--------------|
| HAWAII              | HAW.  | NH-HI-1(276)          | 2020        | 27        | 214          |

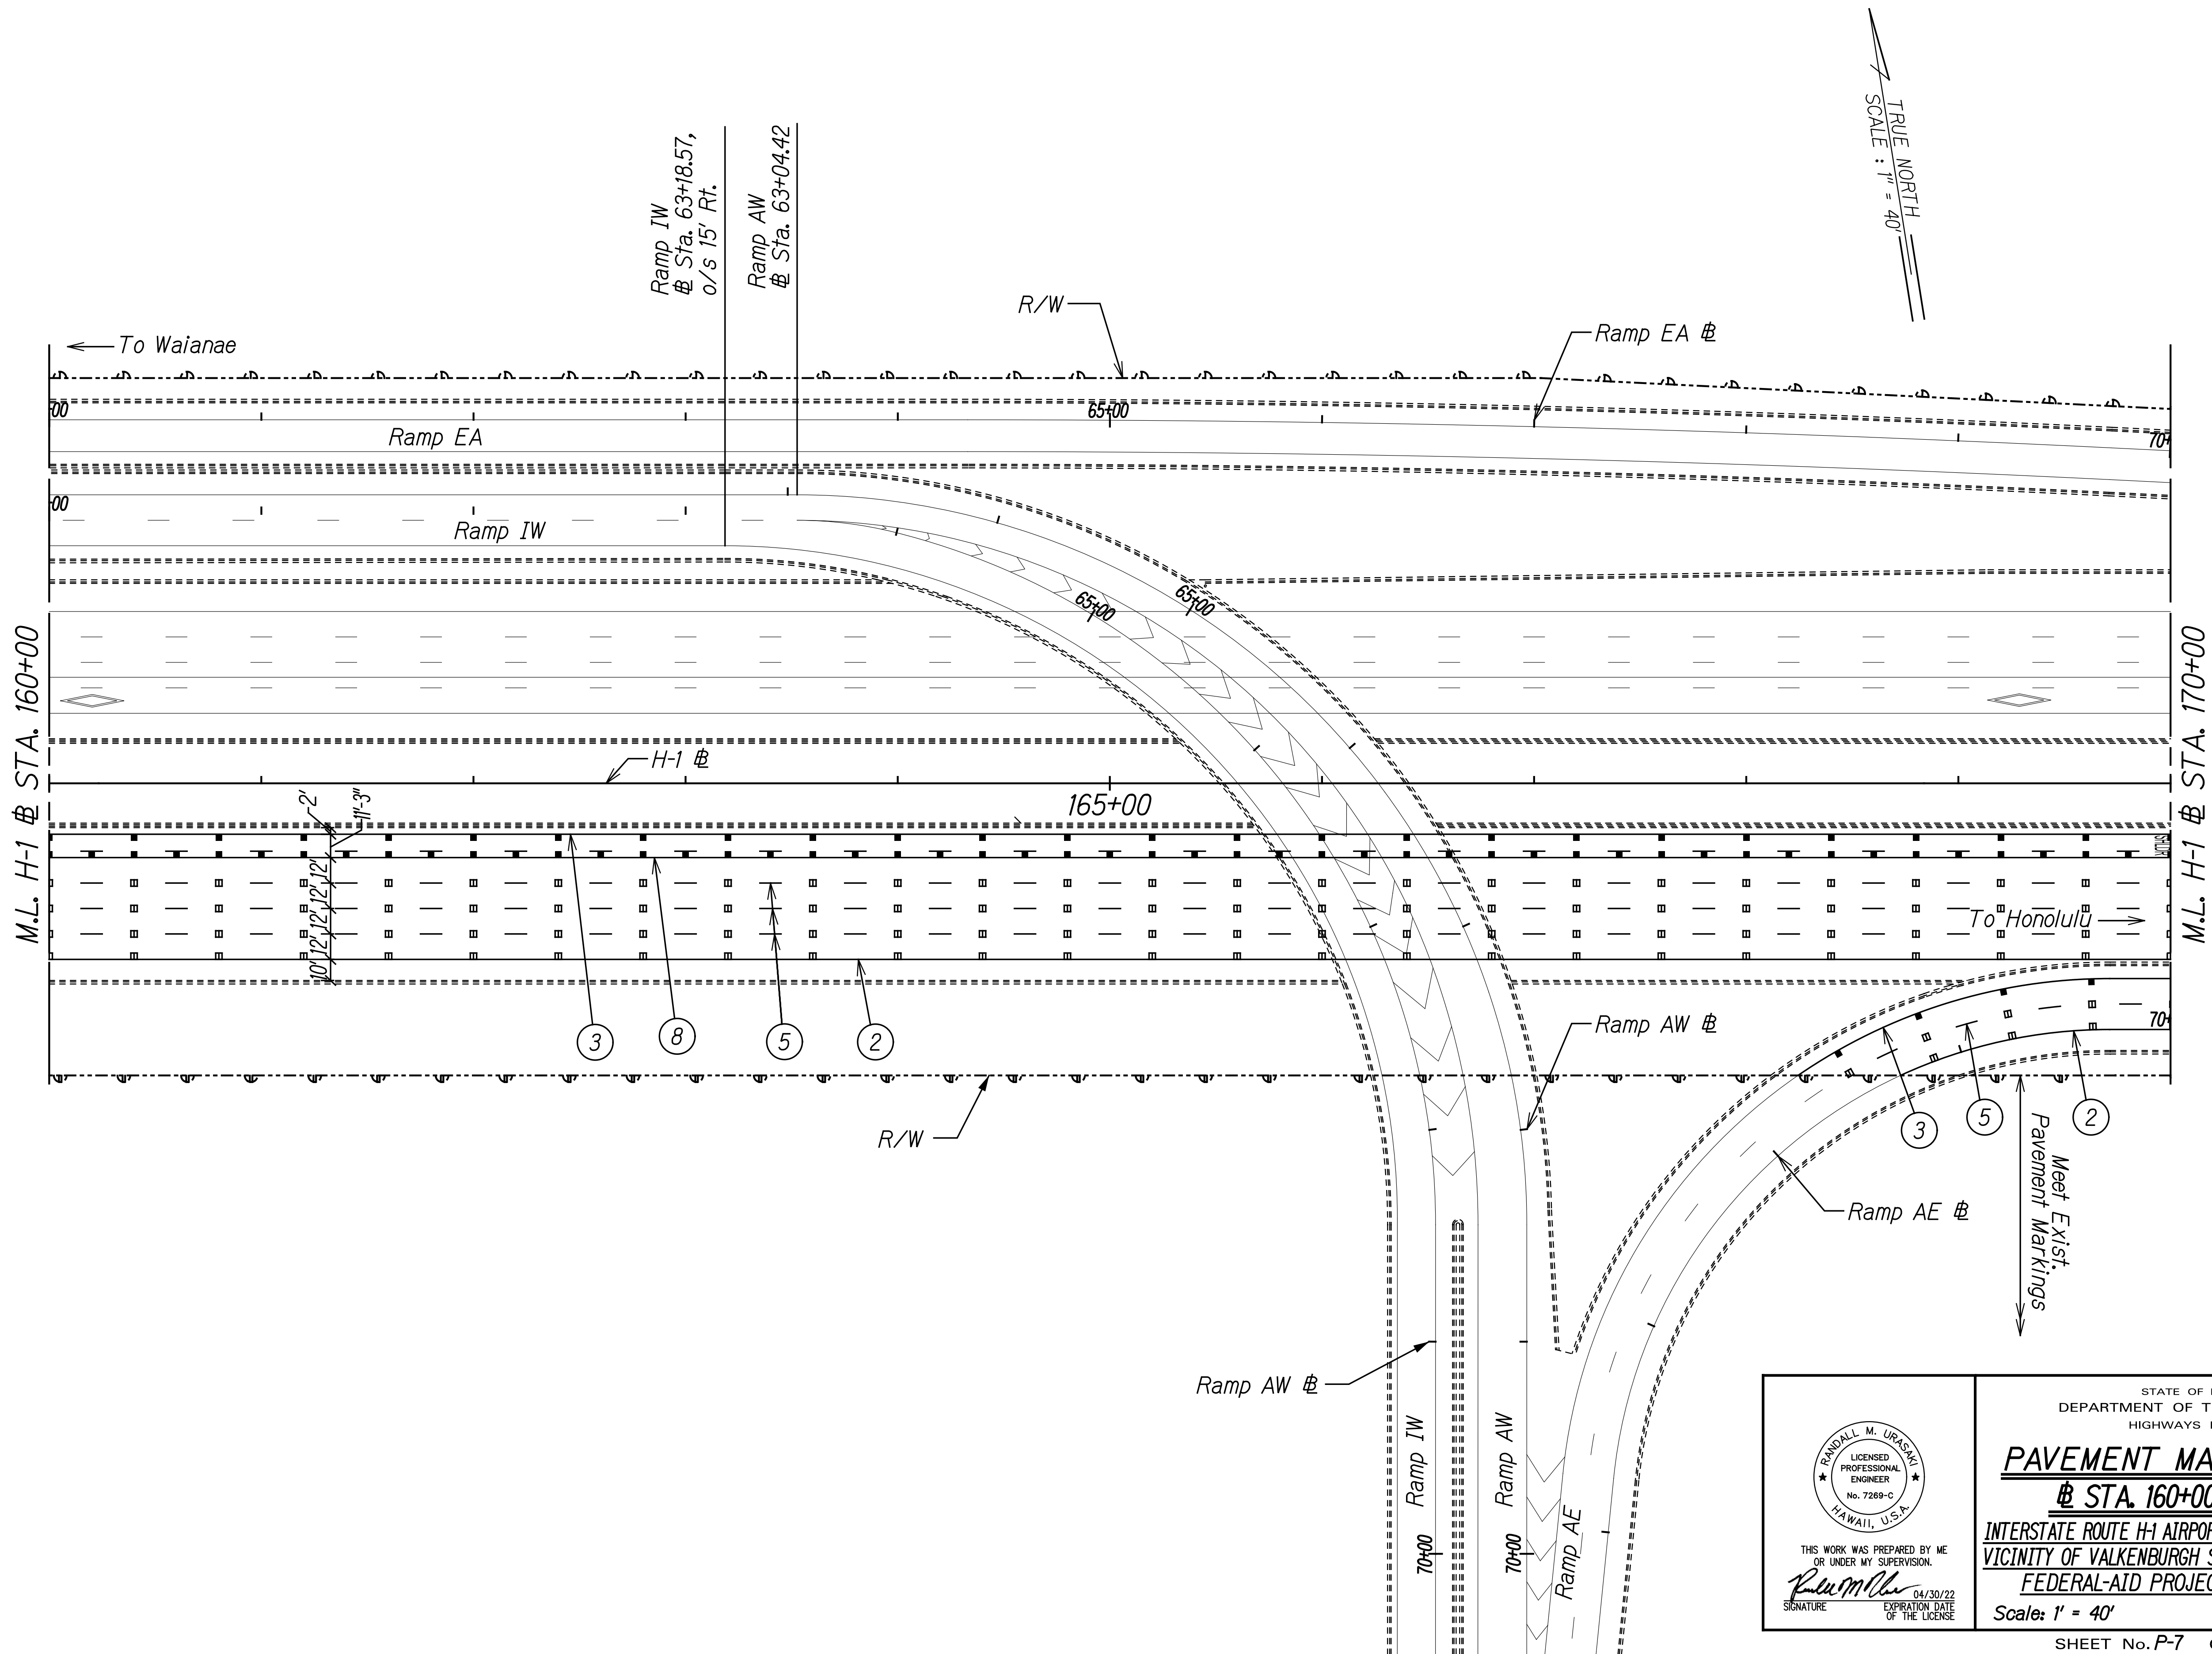

|               |                   |      |
|---------------|-------------------|------|
| ORIGINAL PLAN | SURVEY PLOTTED BY | DATE |
| NOTE BOOK     | DRAWN BY          |      |
| QUANTITIES BY | DESIGNED BY       |      |
| CHECKED BY    |                   |      |

THIS WORK WAS PREPARED BY ME OR UNDER MY SUPERVISION.

*R. Urasaki*

SIGNATURE

04/30/22

EXPIRATION DATE OF THE LICENSE

STATE OF HAWAII  
DEPARTMENT OF TRANSPORTATION  
HIGHWAYS DIVISION


**PAVEMENT MARKING PLAN**  
**STA. 160+00 TO 170+00**

INTERSTATE ROUTE H-1 AIRPORT VIADUCT IMPROVEMENTS  
VICINITY OF VALKENBURGH ST. TO MIDDLE ST., PH. 2  
FEDERAL-AID PROJECT NO. NH-HI-1(276)

Scale: 1" = 40'

Date: Aug. 2020

| FED. ROAD DIST. NO. | STATE | FEDERAL AID PROJ. NO. | FISCAL YEAR | SHEET NO. | TOTAL SHEETS |
|---------------------|-------|-----------------------|-------------|-----------|--------------|
| HAWAII              | HAW.  | NH-HI-1(276)          | 2020        | 28        | 214          |

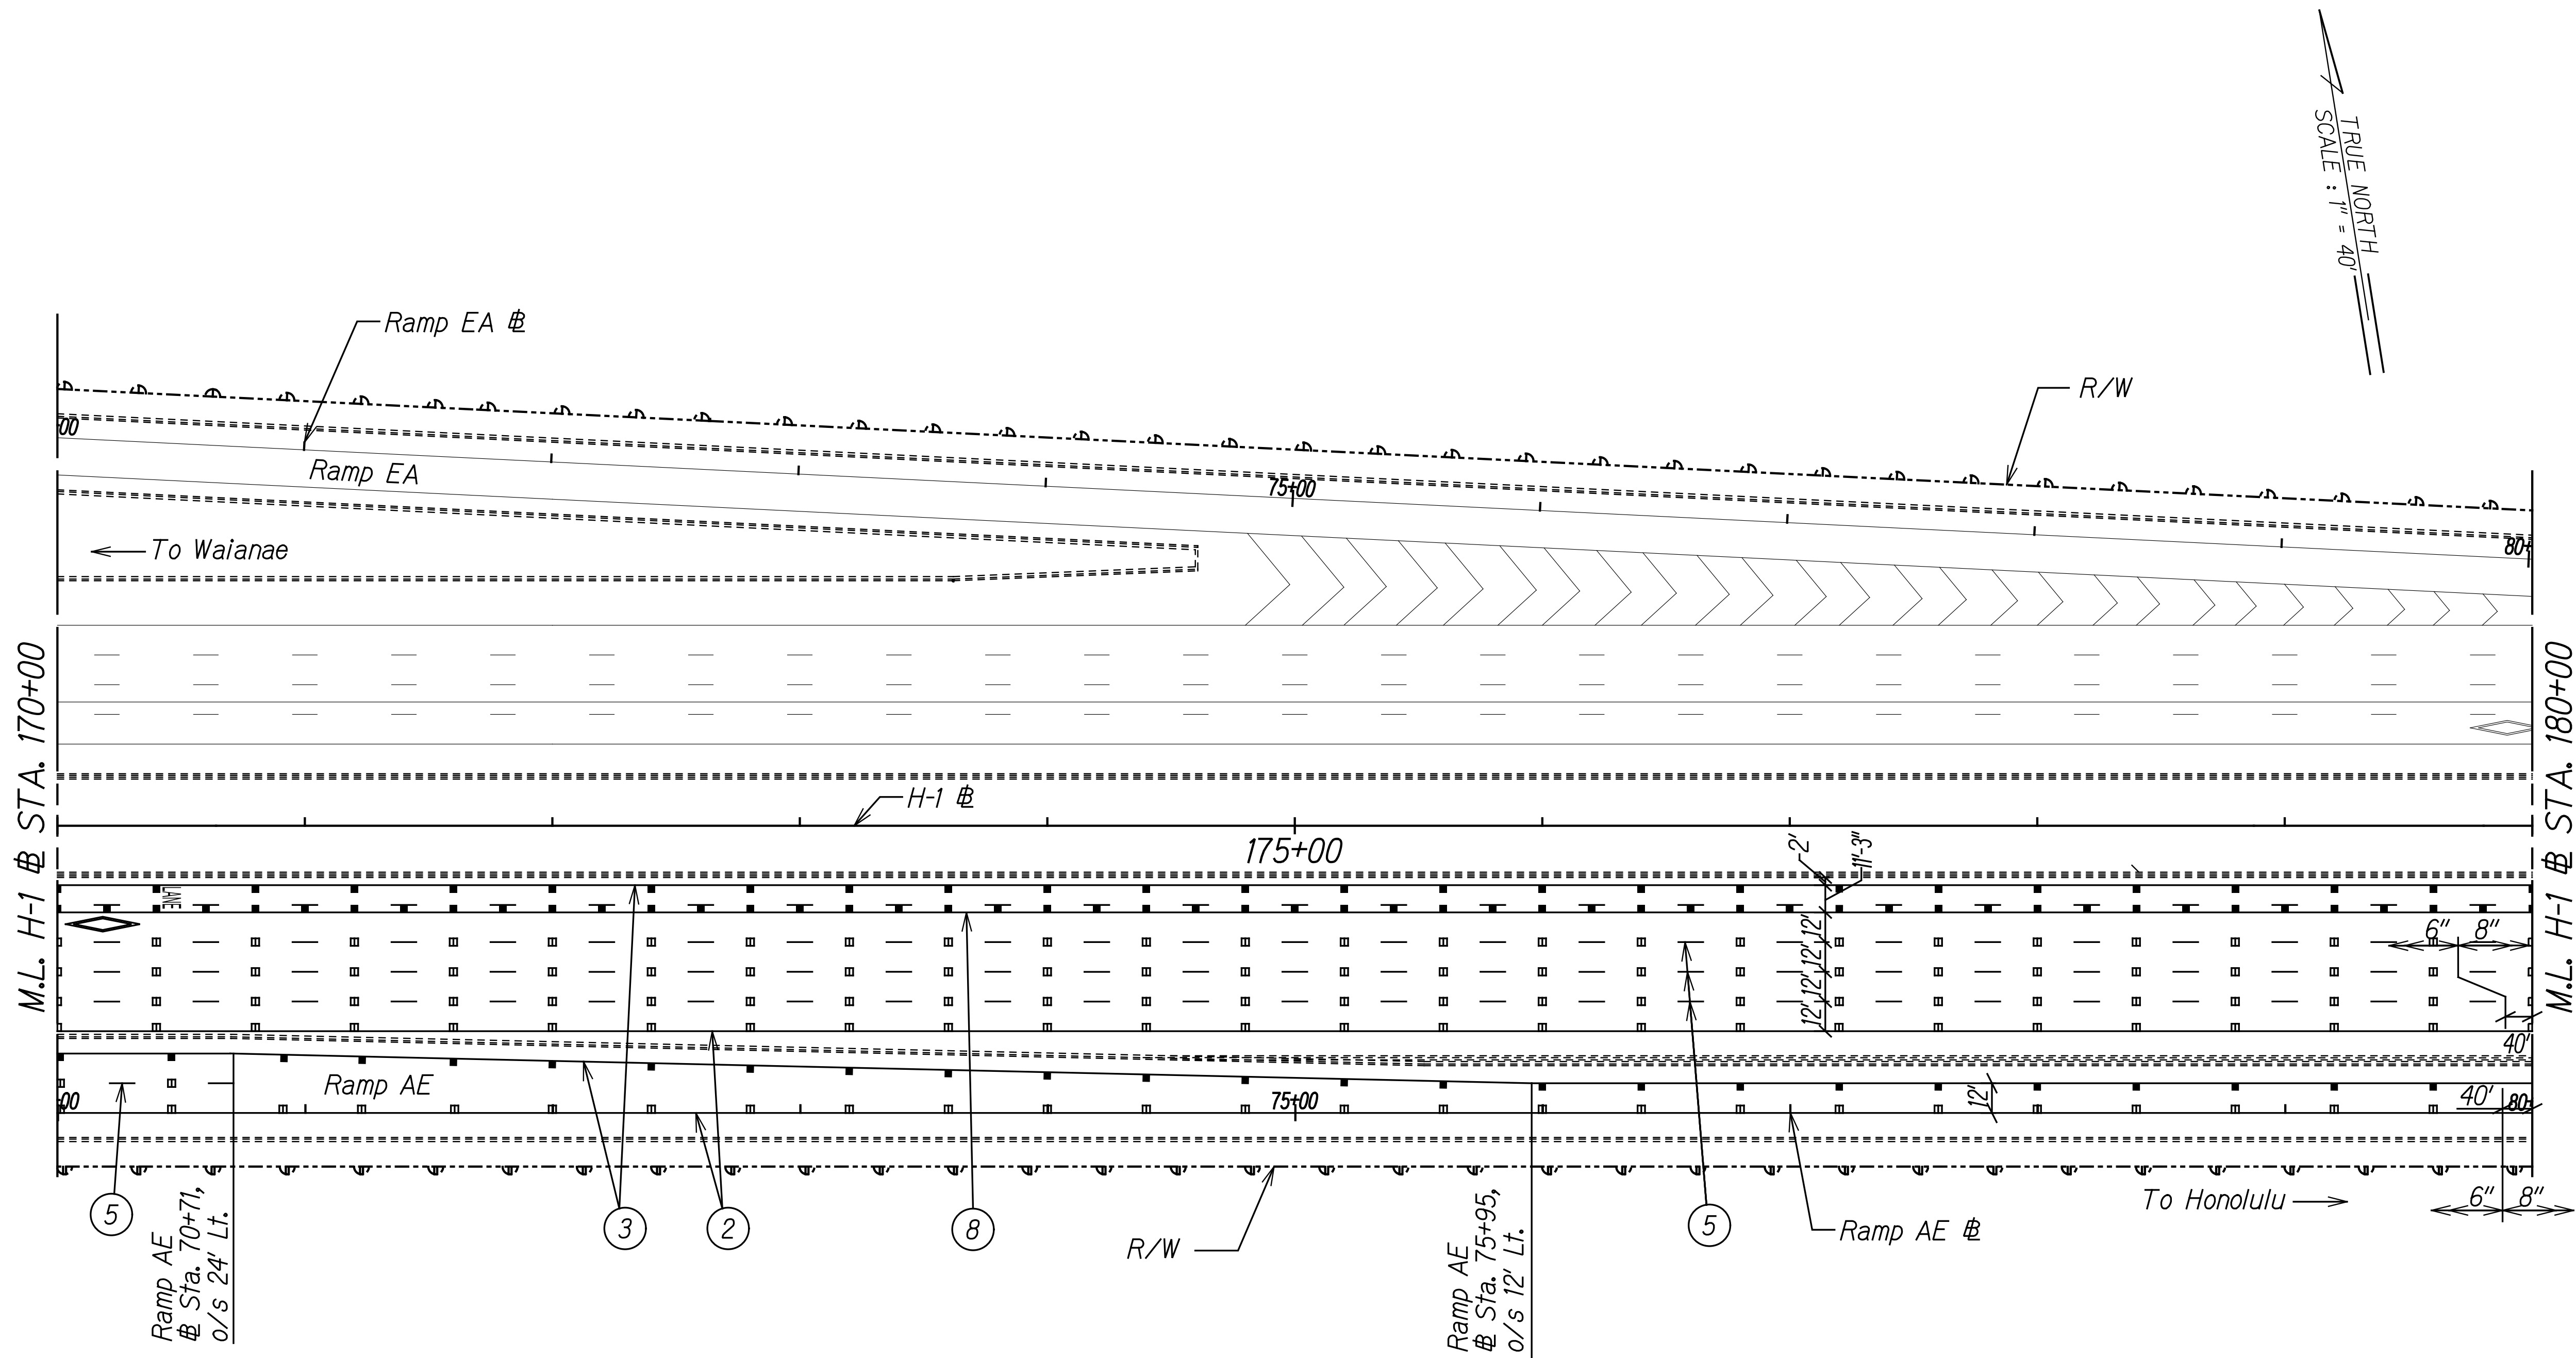

|               |                   |      |
|---------------|-------------------|------|
| ORIGINAL PLAN | SURVEY PLOTTED BY | DATE |
| NOTE BOOK     | DRAWN BY          |      |
|               | DESIGNED BY       |      |
|               | QUANTITIES BY     |      |
|               | CHECKED BY        |      |

STATE OF HAWAII  
DEPARTMENT OF TRANSPORTATION  
HIGHWAYS DIVISION

**PAVEMENT MARKING PLAN**  
**Sta. 170+00 TO 180+00**

INTERSTATE ROUTE H-1 AIRPORT VIADUCT IMPROVEMENTS  
VICINITY OF VALKENBURGH ST. TO MIDDLE ST., PH. 2  
FEDERAL-AID PROJECT NO. NH-HI-1(276)

Scale: 1' = 40' Date: Aug. 2020

SHEET No. P-8 OF 15 SHEETS


RANDALL M. URASAKI  
LICENSED PROFESSIONAL ENGINEER  
No. 7289-C  
HAWAII, U.S.A.

THIS WORK WAS PREPARED BY ME  
OR UNDER MY SUPERVISION.

*R. M. Urasaki*  
SIGNATURE

04/30/22  
EXPIRATION DATE  
OF THE LICENSE

| FED. ROAD DIST. NO. | STATE | FEDERAL AID PROJ. NO. | FISCAL YEAR | SHEET NO. | TOTAL SHEETS |
|---------------------|-------|-----------------------|-------------|-----------|--------------|
| HAWAII              | HAW.  | NH-HI-1(276)          | 2020        | 29        | 214          |

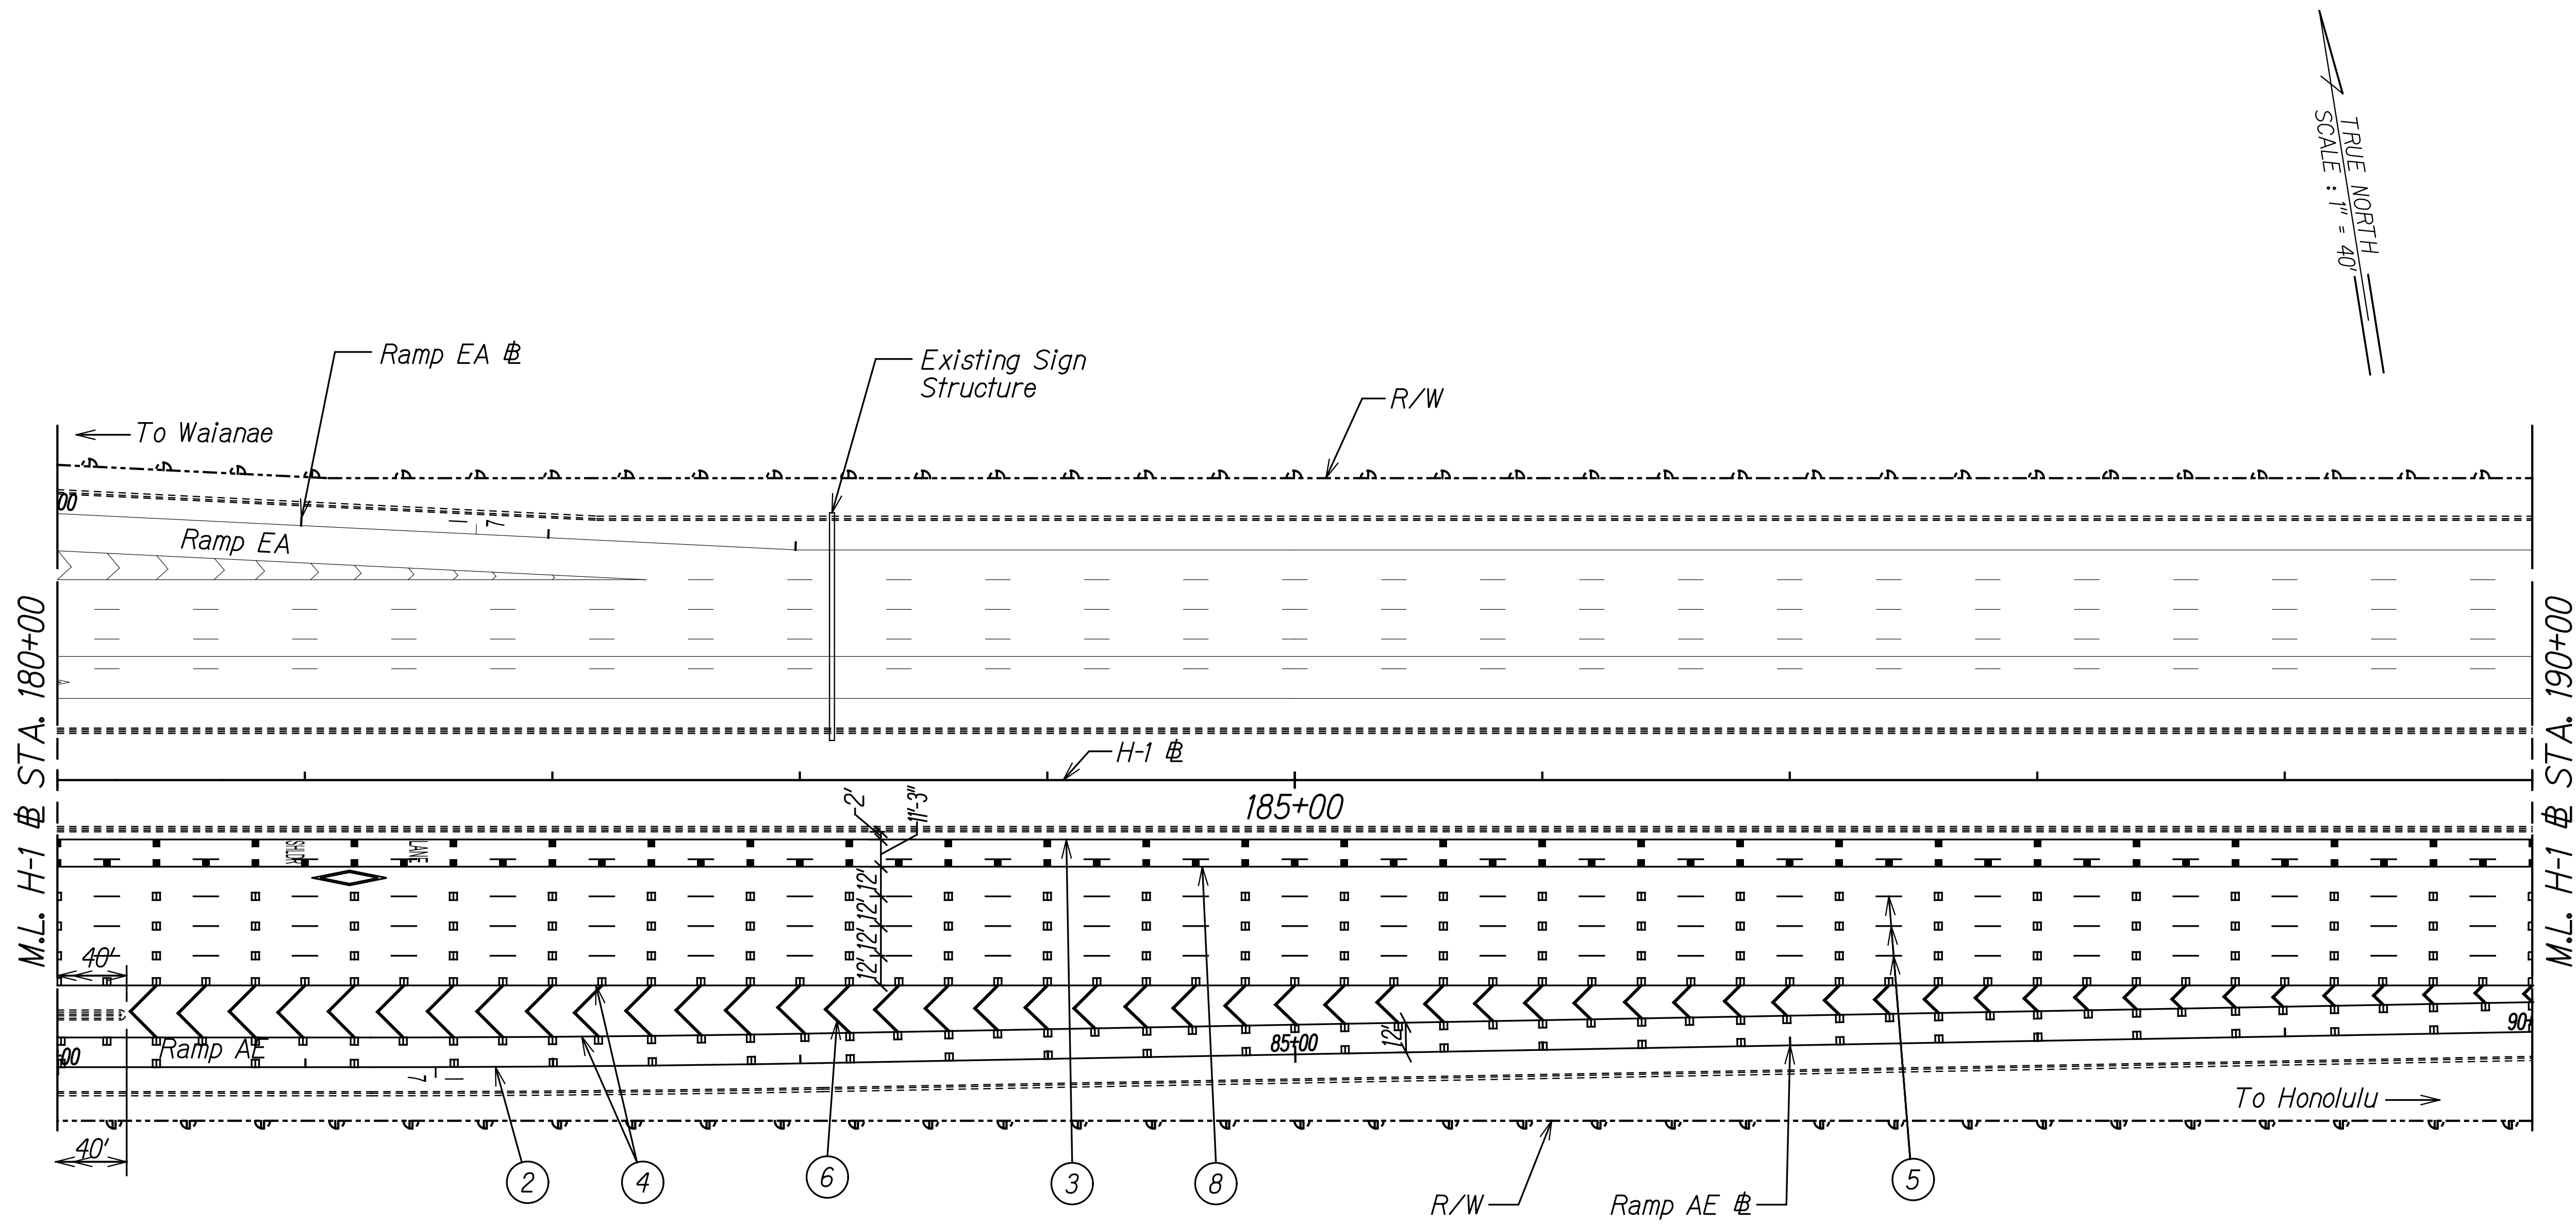

|               |                   |      |
|---------------|-------------------|------|
| ORIGINAL PLAN | SURVEY PLOTTED BY | DATE |
| NOTE BOOK     | DRAWN BY          |      |
|               | DESIGNED BY       |      |
|               | QUANTITIES BY     |      |
|               | CHECKED BY        |      |

RANDALL M. URASAKI

LICENSED PROFESSIONAL ENGINEER

No. 7289-C

HAWAII, U.S.A.

THIS WORK WAS PREPARED BY ME OR UNDER MY SUPERVISION.



04/30/22

SIGNATURE

EXPIRATION DATE OF THE LICENSE

STATE OF HAWAII  
DEPARTMENT OF TRANSPORTATION  
HIGHWAYS DIVISION


**PAVEMENT MARKING PLAN**  
**§ STA. 180+00 TO 190+00**  
INTERSTATE ROUTE H-1 AIRPORT VIADUCT IMPROVEMENTS  
VICINITY OF VALKENBURGH ST. TO MIDDLE ST., PH. 2  
FEDERAL-AID PROJECT NO. NH-HI-1(276)

Scale: 1' = 40'      Date: Aug. 2020

SHEET No. P-9 OF 15 SHEETS

29

| FED. ROAD DIST. NO. | STATE | FEDERAL AID PROJ. NO. | FISCAL YEAR | SHEET NO. | TOTAL SHEETS |
|---------------------|-------|-----------------------|-------------|-----------|--------------|
| HAWAII              | HAW.  | NH-HI-1(276)          | 2020        | 30        | 214          |

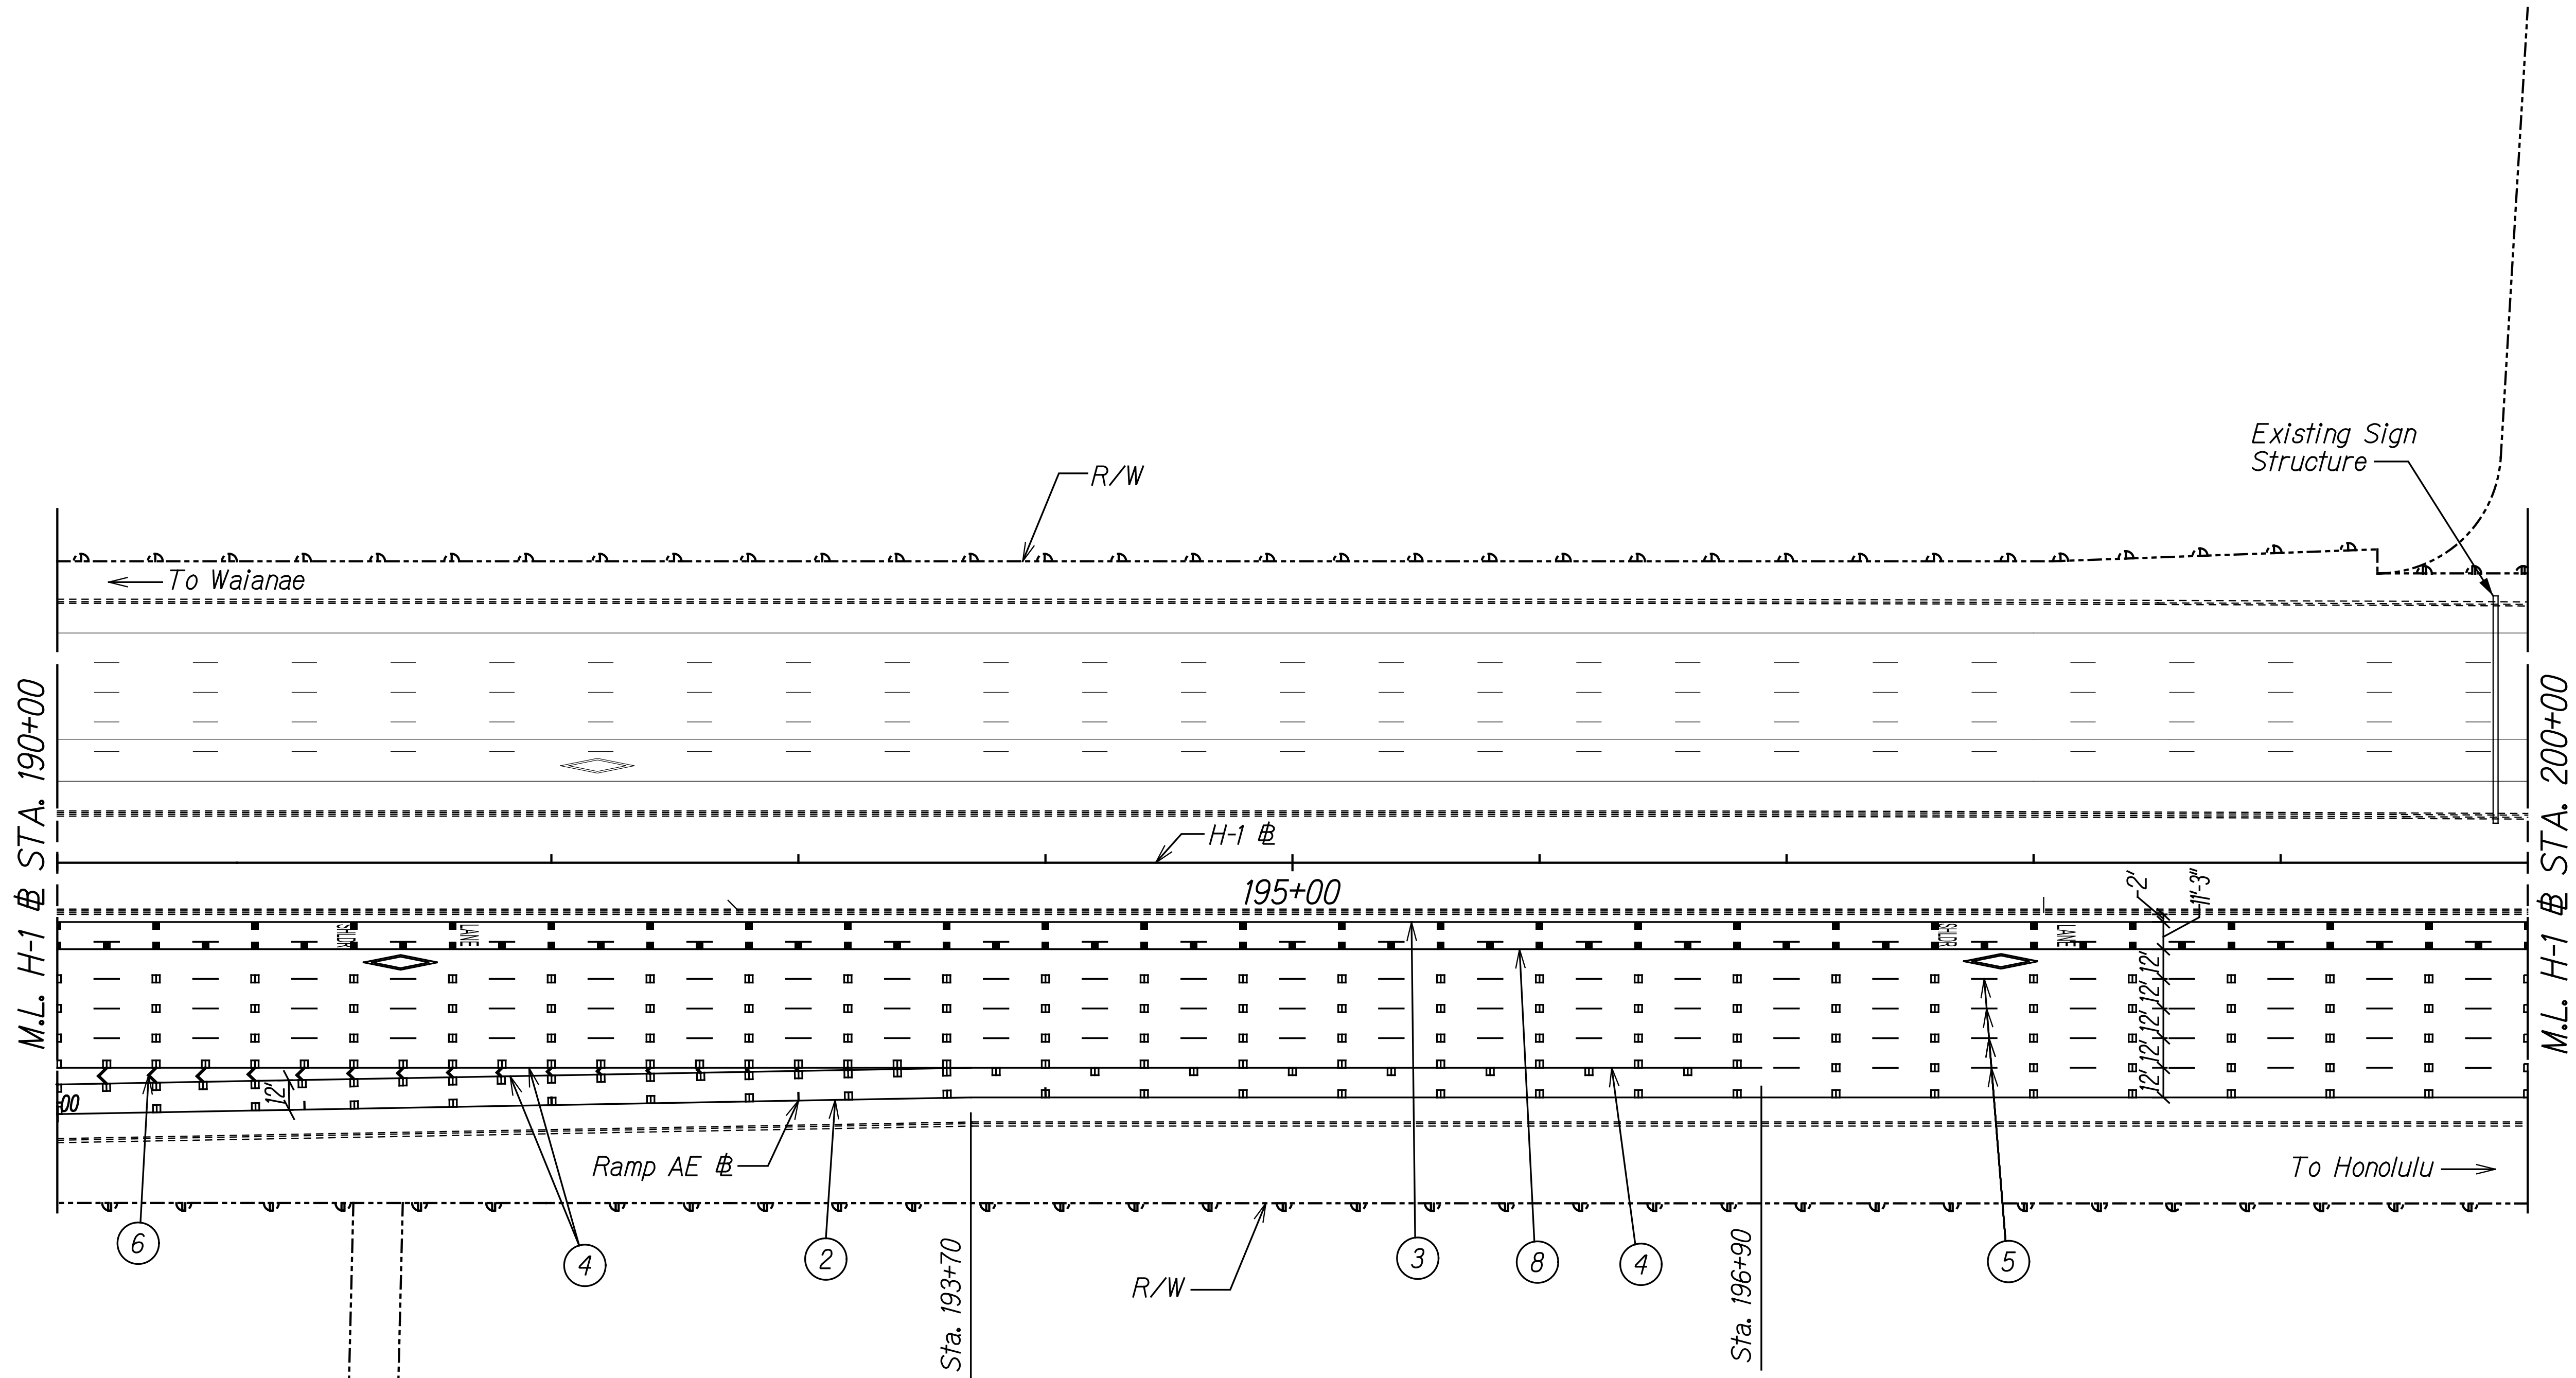

TRUE NORTH  
SCALE : 1" = 40'

|                   |      |
|-------------------|------|
| SURVEY PLOTTED BY | DATE |
| DRAWN BY          |      |
| TRACED BY         |      |
| DESIGNED BY       |      |
| QUANTITIES BY     |      |
| CHECKED BY        |      |
| No.               |      |

THIS WORK WAS PREPARED BY ME OR UNDER MY SUPERVISION.

*R. M. Urasaki*  
SIGNATURE

04/30/22  
EXPIRATION DATE OF THE LICENSE

STATE OF HAWAII  
DEPARTMENT OF TRANSPORTATION  
HIGHWAYS DIVISION


**PAVEMENT MARKING PLAN**  
**AT STA. 190+00 TO 200+00**

INTERSTATE ROUTE H-1 AIRPORT VIADUCT IMPROVEMENTS  
VICINITY OF VALKENBURGH ST. TO MIDDLE ST., PH. 2  
FEDERAL-AID PROJECT NO. NH-HI-1(276)

Scale: 1" = 40'      Date: Aug. 2020

| FED. ROAD DIST. NO. | STATE | FEDERAL AID PROJ. NO. | FISCAL YEAR | SHEET NO. | TOTAL SHEETS |
|---------------------|-------|-----------------------|-------------|-----------|--------------|
| HAWAII              | HAW.  | NH-HI-1(276)          | 2020        | 31        | 214          |

TRUE NORTH  
SCALE : 1" = 40'

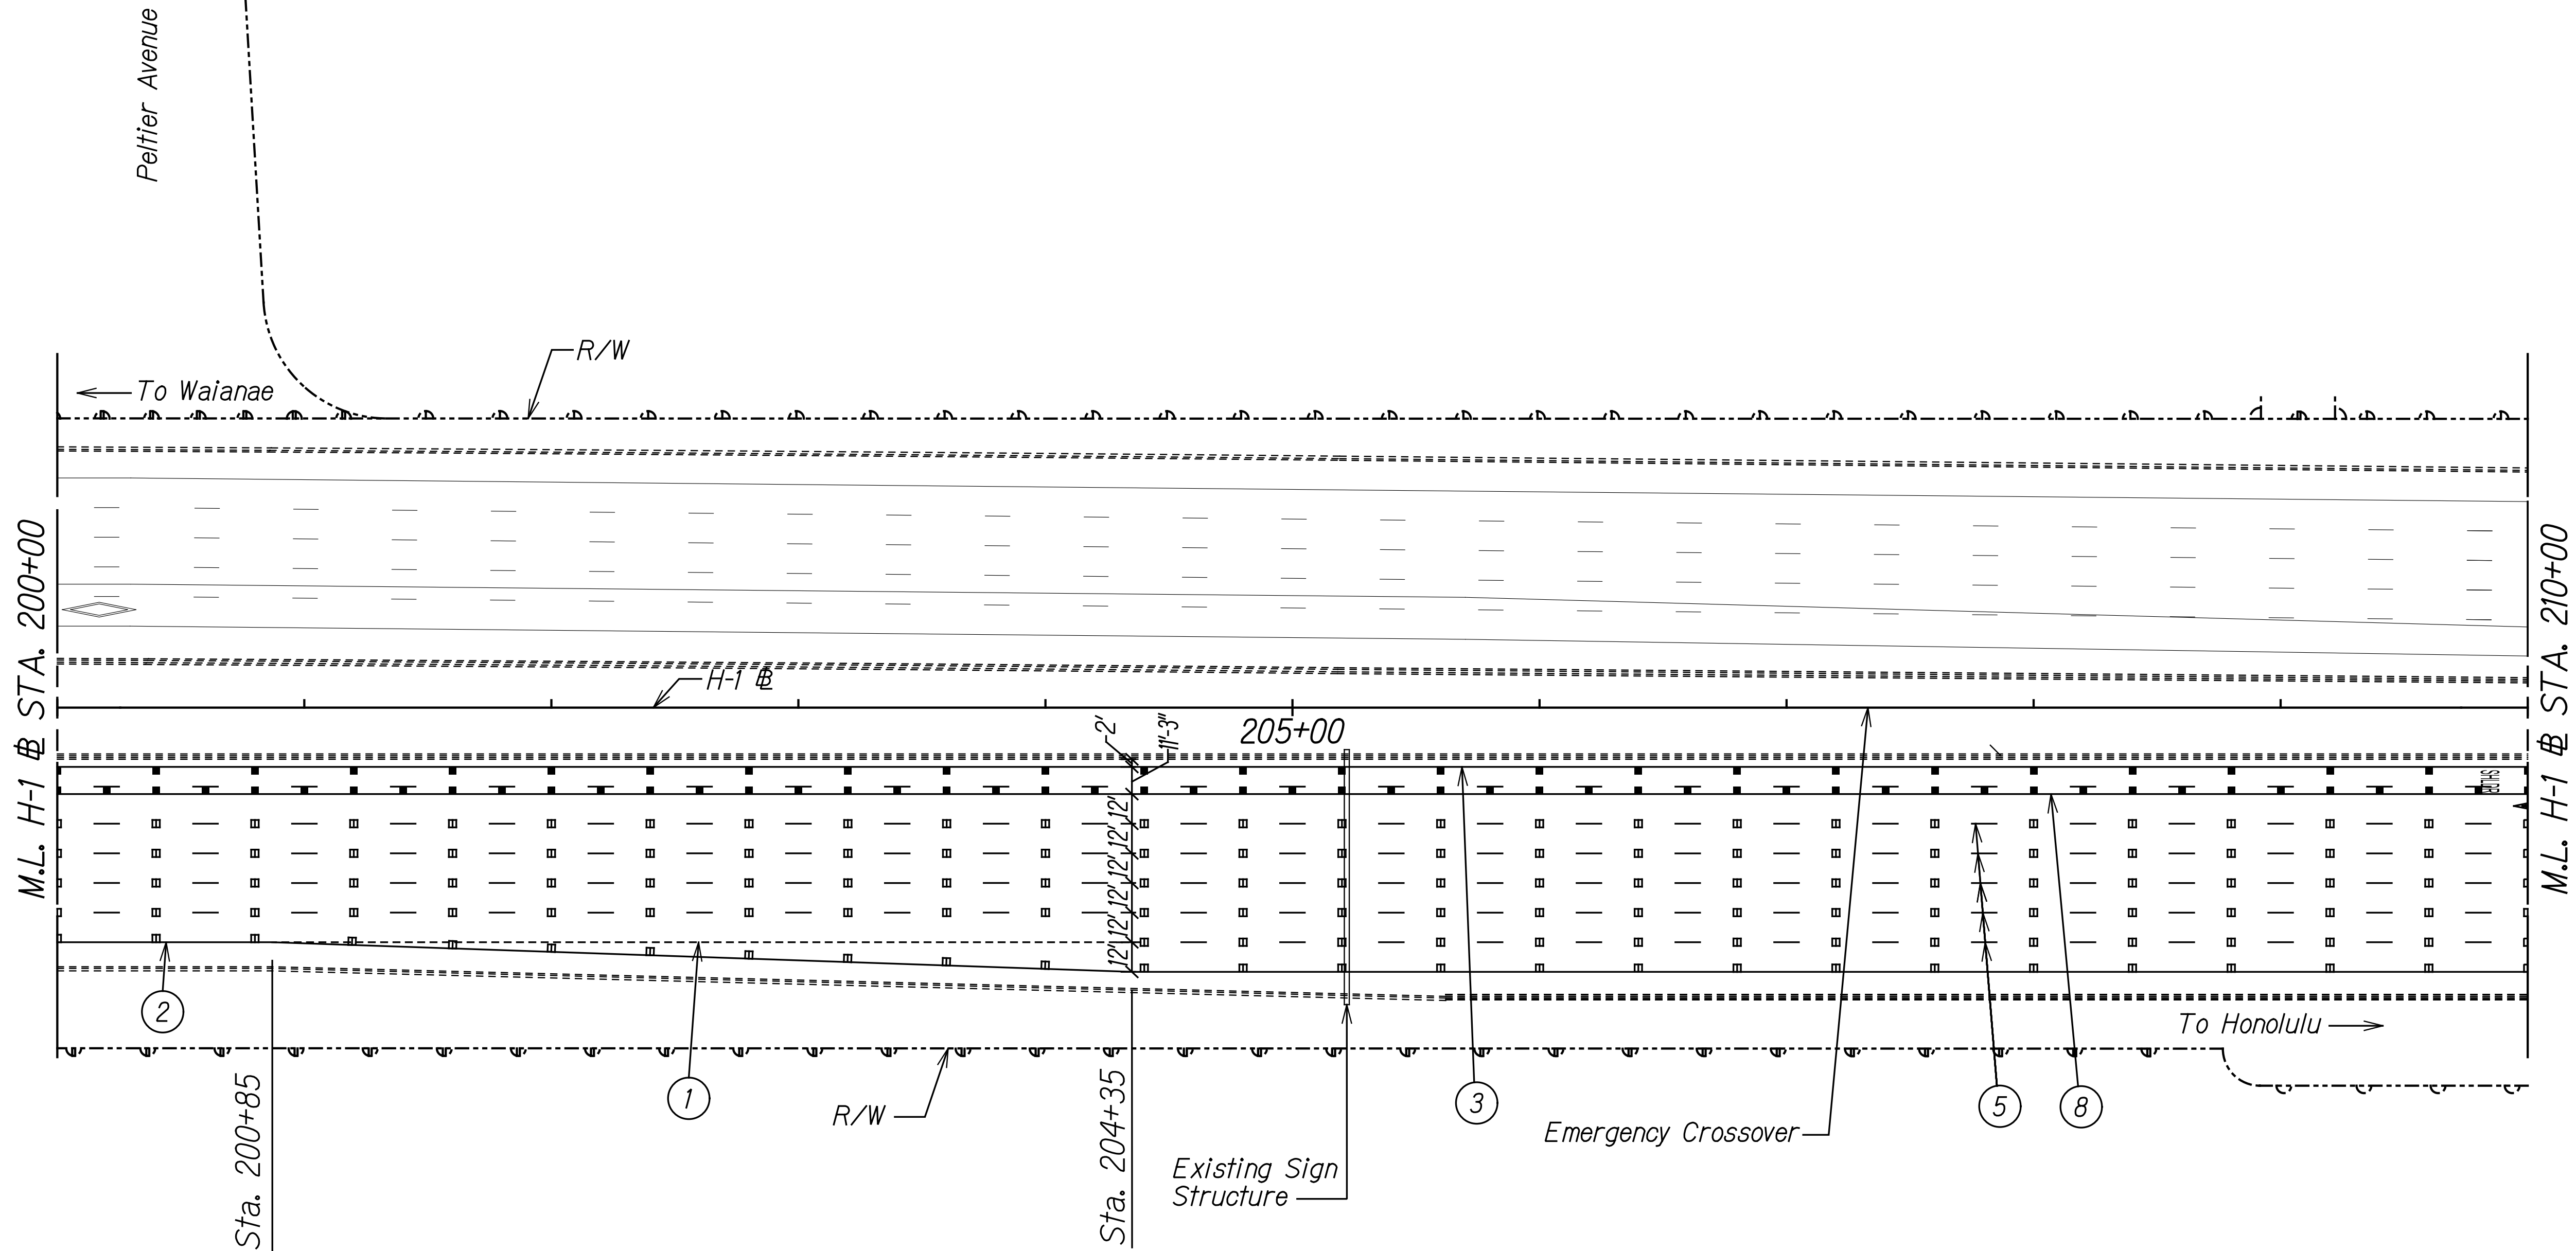

|                   |      |
|-------------------|------|
| SURVEY PLOTTED BY | DATE |
| DRAWN BY          |      |
| TRACED BY         |      |
| DESIGNED BY       |      |
| NOTED BY          |      |
| CHECKED BY        |      |
| IN CHARGE         |      |

RANDALL M. URASAKI

LICENSED PROFESSIONAL ENGINEER

No. 7289-C

HAWAII, U.S.A.

THIS WORK WAS PREPARED BY ME OR UNDER MY SUPERVISION.



04/30/22

EXPIRATION DATE OF THE LICENSE

STATE OF HAWAII

DEPARTMENT OF TRANSPORTATION

HIGHWAYS DIVISION

**PAVEMENT MARKING PLAN**

**@ STA. 200+00 TO 210+00**

INTERSTATE ROUTE H-1 AIRPORT VIADUCT IMPROVEMENTS

VICINITY OF VALKENBURGH ST. TO MIDDLE ST., PH. 2

FEDERAL-AID PROJECT NO. NH-HI-1(276)


Scale: 1' = 40'

Date: Aug. 2020

SHEET No. P-11 OF 15 SHEETS

31

| FED. ROAD DIST. NO. | STATE | FEDERAL AID PROJ. NO. | FISCAL YEAR | SHEET NO. | TOTAL SHEETS |
|---------------------|-------|-----------------------|-------------|-----------|--------------|
| HAWAII              | HAW.  | NH-HI-1(276)          | 2020        | 32        | 214          |

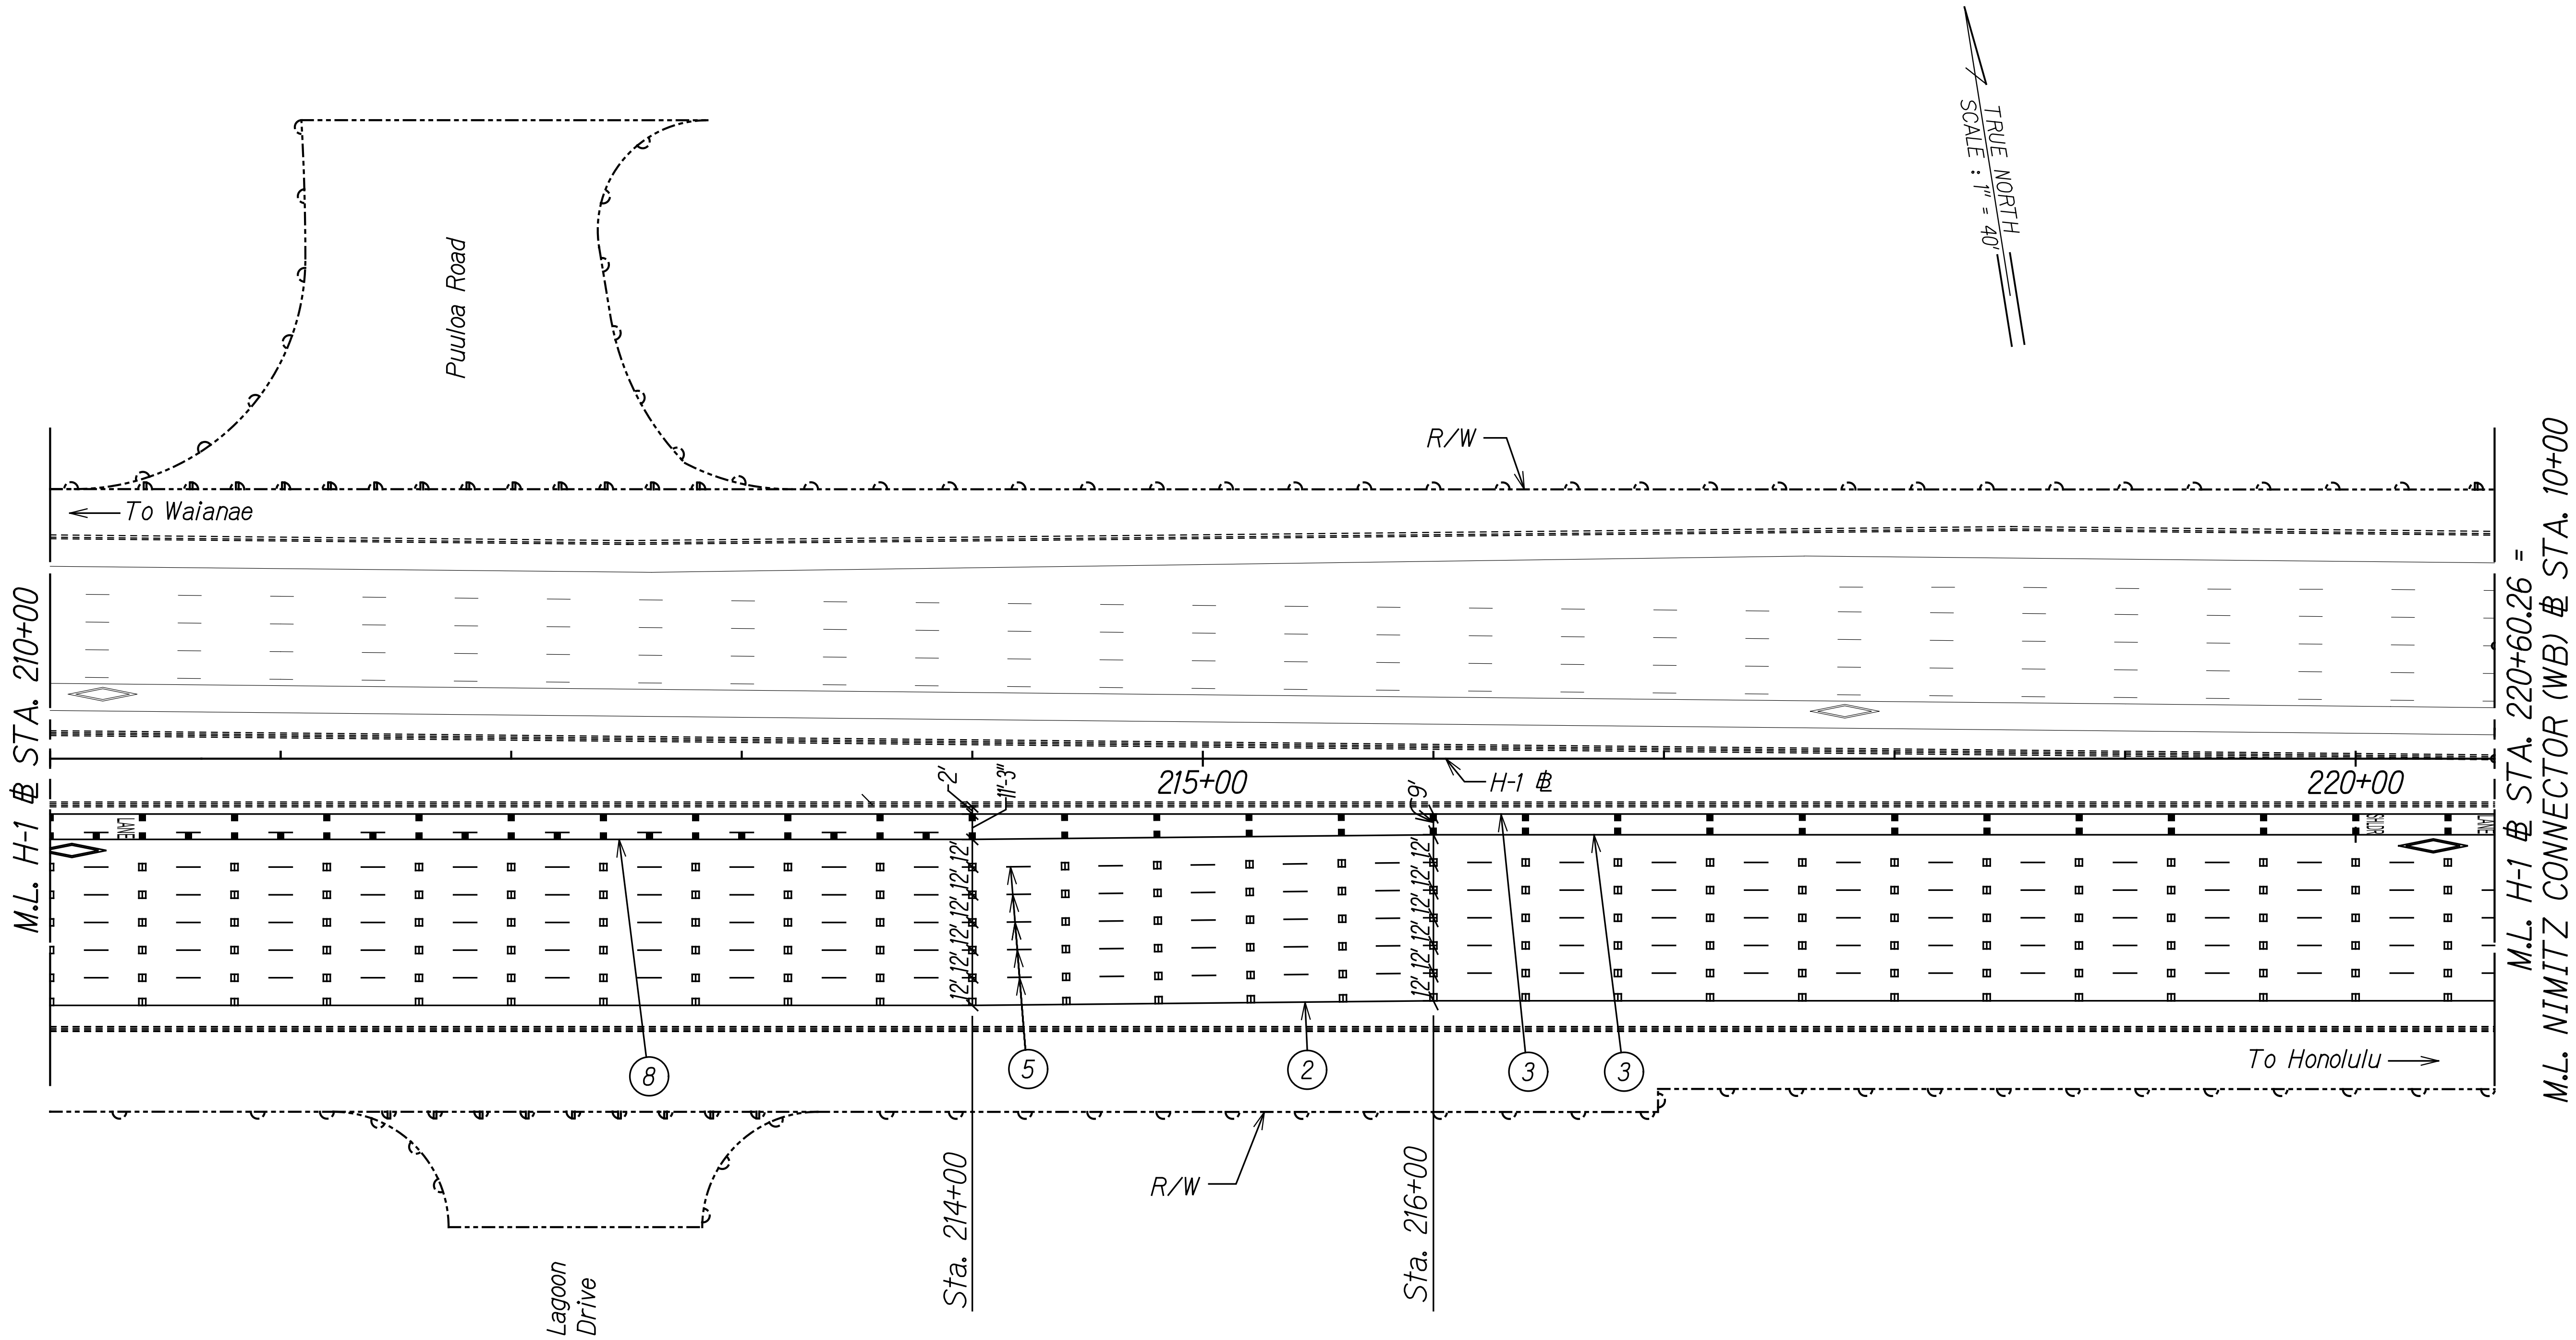

|               |                   |      |
|---------------|-------------------|------|
| ORIGINAL PLAN | SURVEY PLOTTED BY | DATE |
| NOTE BOOK     | DRAWN BY          |      |
|               | DESIGNED BY       |      |
|               | QUANTITIES BY     |      |
|               | CHECKED BY        |      |
|               |                   |      |

RANDALL M. URASAKI

LICENSED PROFESSIONAL ENGINEER

No. 7289-C

HAWAII, U.S.A.

THIS WORK WAS PREPARED BY ME OR UNDER MY SUPERVISION.

04/30/22

SIGNATURE

EXPIRATION DATE OF THE LICENSE


STATE OF HAWAII  
DEPARTMENT OF TRANSPORTATION  
HIGHWAYS DIVISION

**PAVEMENT MARKING PLAN**  
**# STA. 210+00 TO 220+60.26**  
INTERSTATE ROUTE H-1 AIRPORT VIADUCT IMPROVEMENTS  
VICINITY OF VALKENBURGH ST. TO MIDDLE ST., PH. 2  
FEDERAL-AID PROJECT NO. NH-HI-1(276)  
Scale: 1' = 40'      Date: Aug. 2020

SHEET No. P-12 OF 15 SHEETS

32

| FED. ROAD DIST. NO. | STATE | FEDERAL AID PROJ. NO. | FISCAL YEAR | SHEET NO. | TOTAL SHEETS |
|---------------------|-------|-----------------------|-------------|-----------|--------------|
| HAWAII              | HAW.  | NH-HI-1(276)          | 2020        | 33        | 214          |

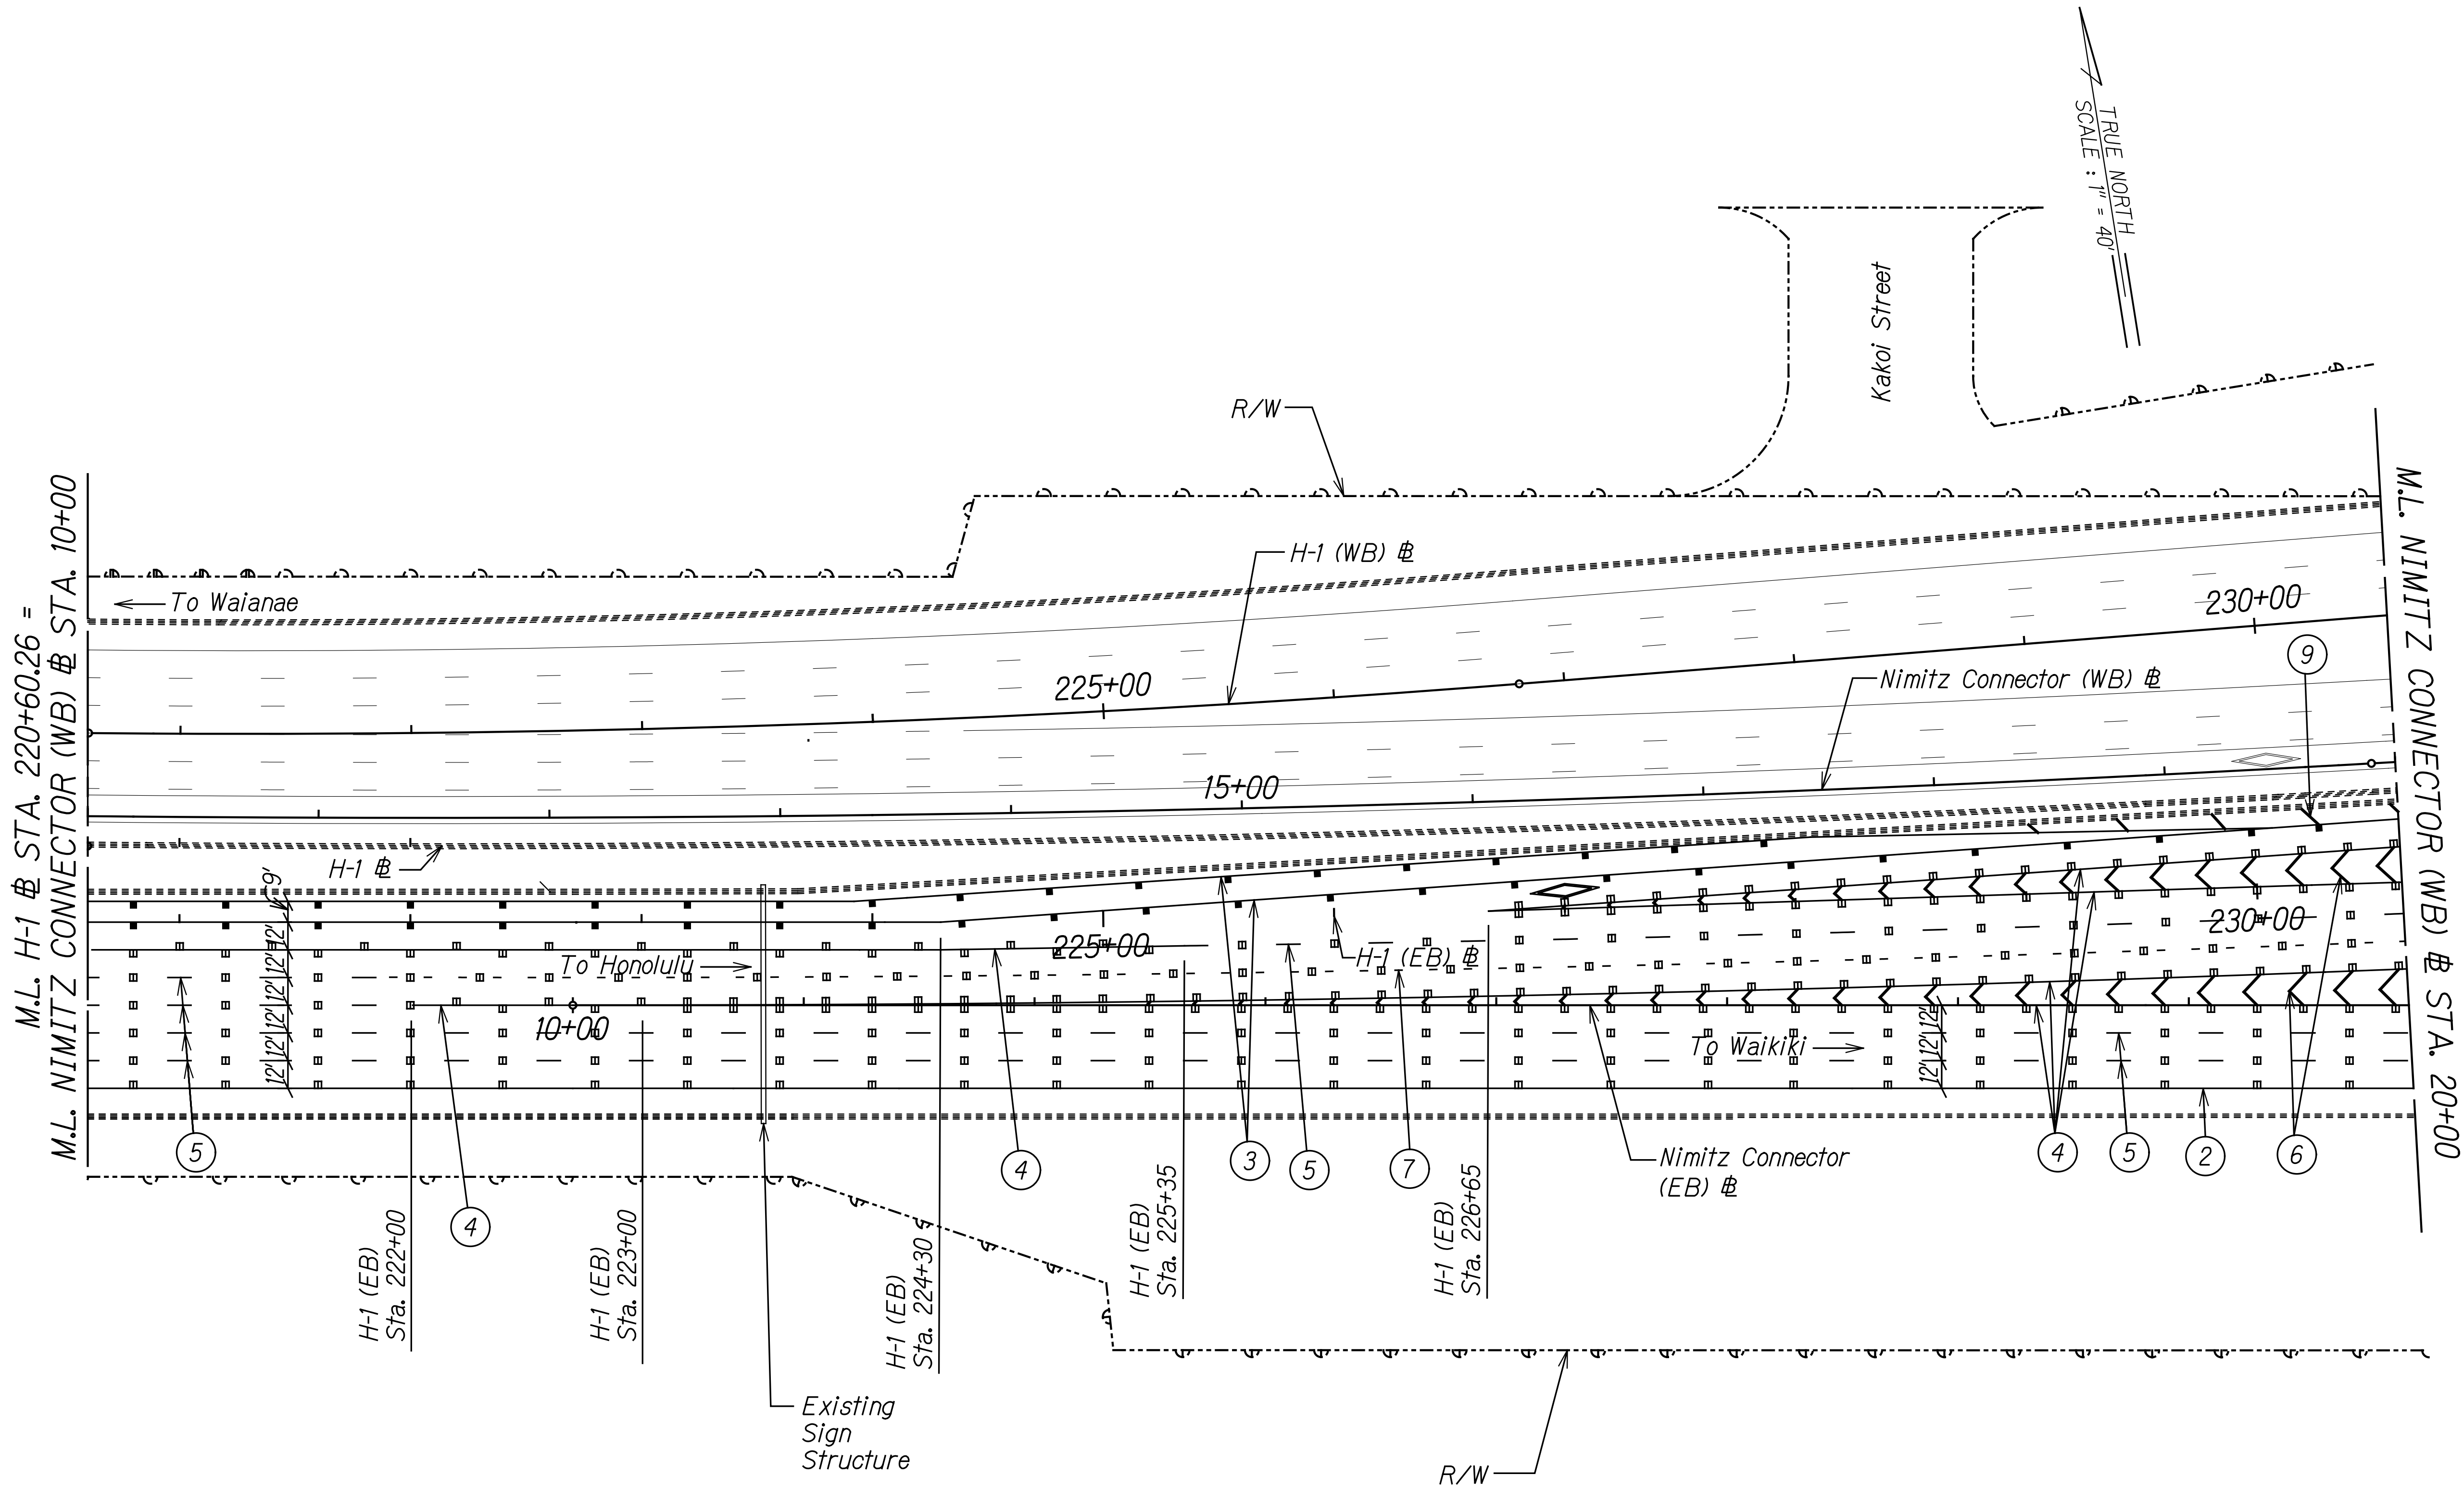

|               |                   |      |
|---------------|-------------------|------|
| ORIGINAL PLAN | SURVEY PLOTTED BY | DATE |
| NOTE BOOK     | DRAWN BY          |      |
| QUANTITIES BY | DESIGNED BY       |      |
| CHECKED BY    | CHECKED BY        |      |
| No.           |                   |      |

THIS WORK WAS PREPARED BY ME OR UNDER MY SUPERVISION.

*R. M. Urasaki*


SIGNATURE      04/30/22  
EXPIRATION DATE OF THE LICENSE

STATE OF HAWAII  
DEPARTMENT OF TRANSPORTATION  
HIGHWAYS DIVISION

**PAVEMENT MARKING PLAN**  
**NIMITZ WB & STA. 10+00 TO 20+00**  
INTERSTATE ROUTE H-1 AIRPORT VIADUCT IMPROVEMENTS  
VICINITY OF VALKENBURGH ST. TO MIDDLE ST., PH. 2  
FEDERAL-AID PROJECT NO. NH-HI-1(276)

Scale: 1' = 40'      Date: Aug. 2020

| FED. ROAD DIST. NO. | STATE | FEDERAL AID PROJ. NO. | FISCAL YEAR | SHEET NO. | TOTAL SHEETS |
|---------------------|-------|-----------------------|-------------|-----------|--------------|
| HAWAII              | HAW.  | NH-HI-1(276)          | 2020        | 34        | 214          |

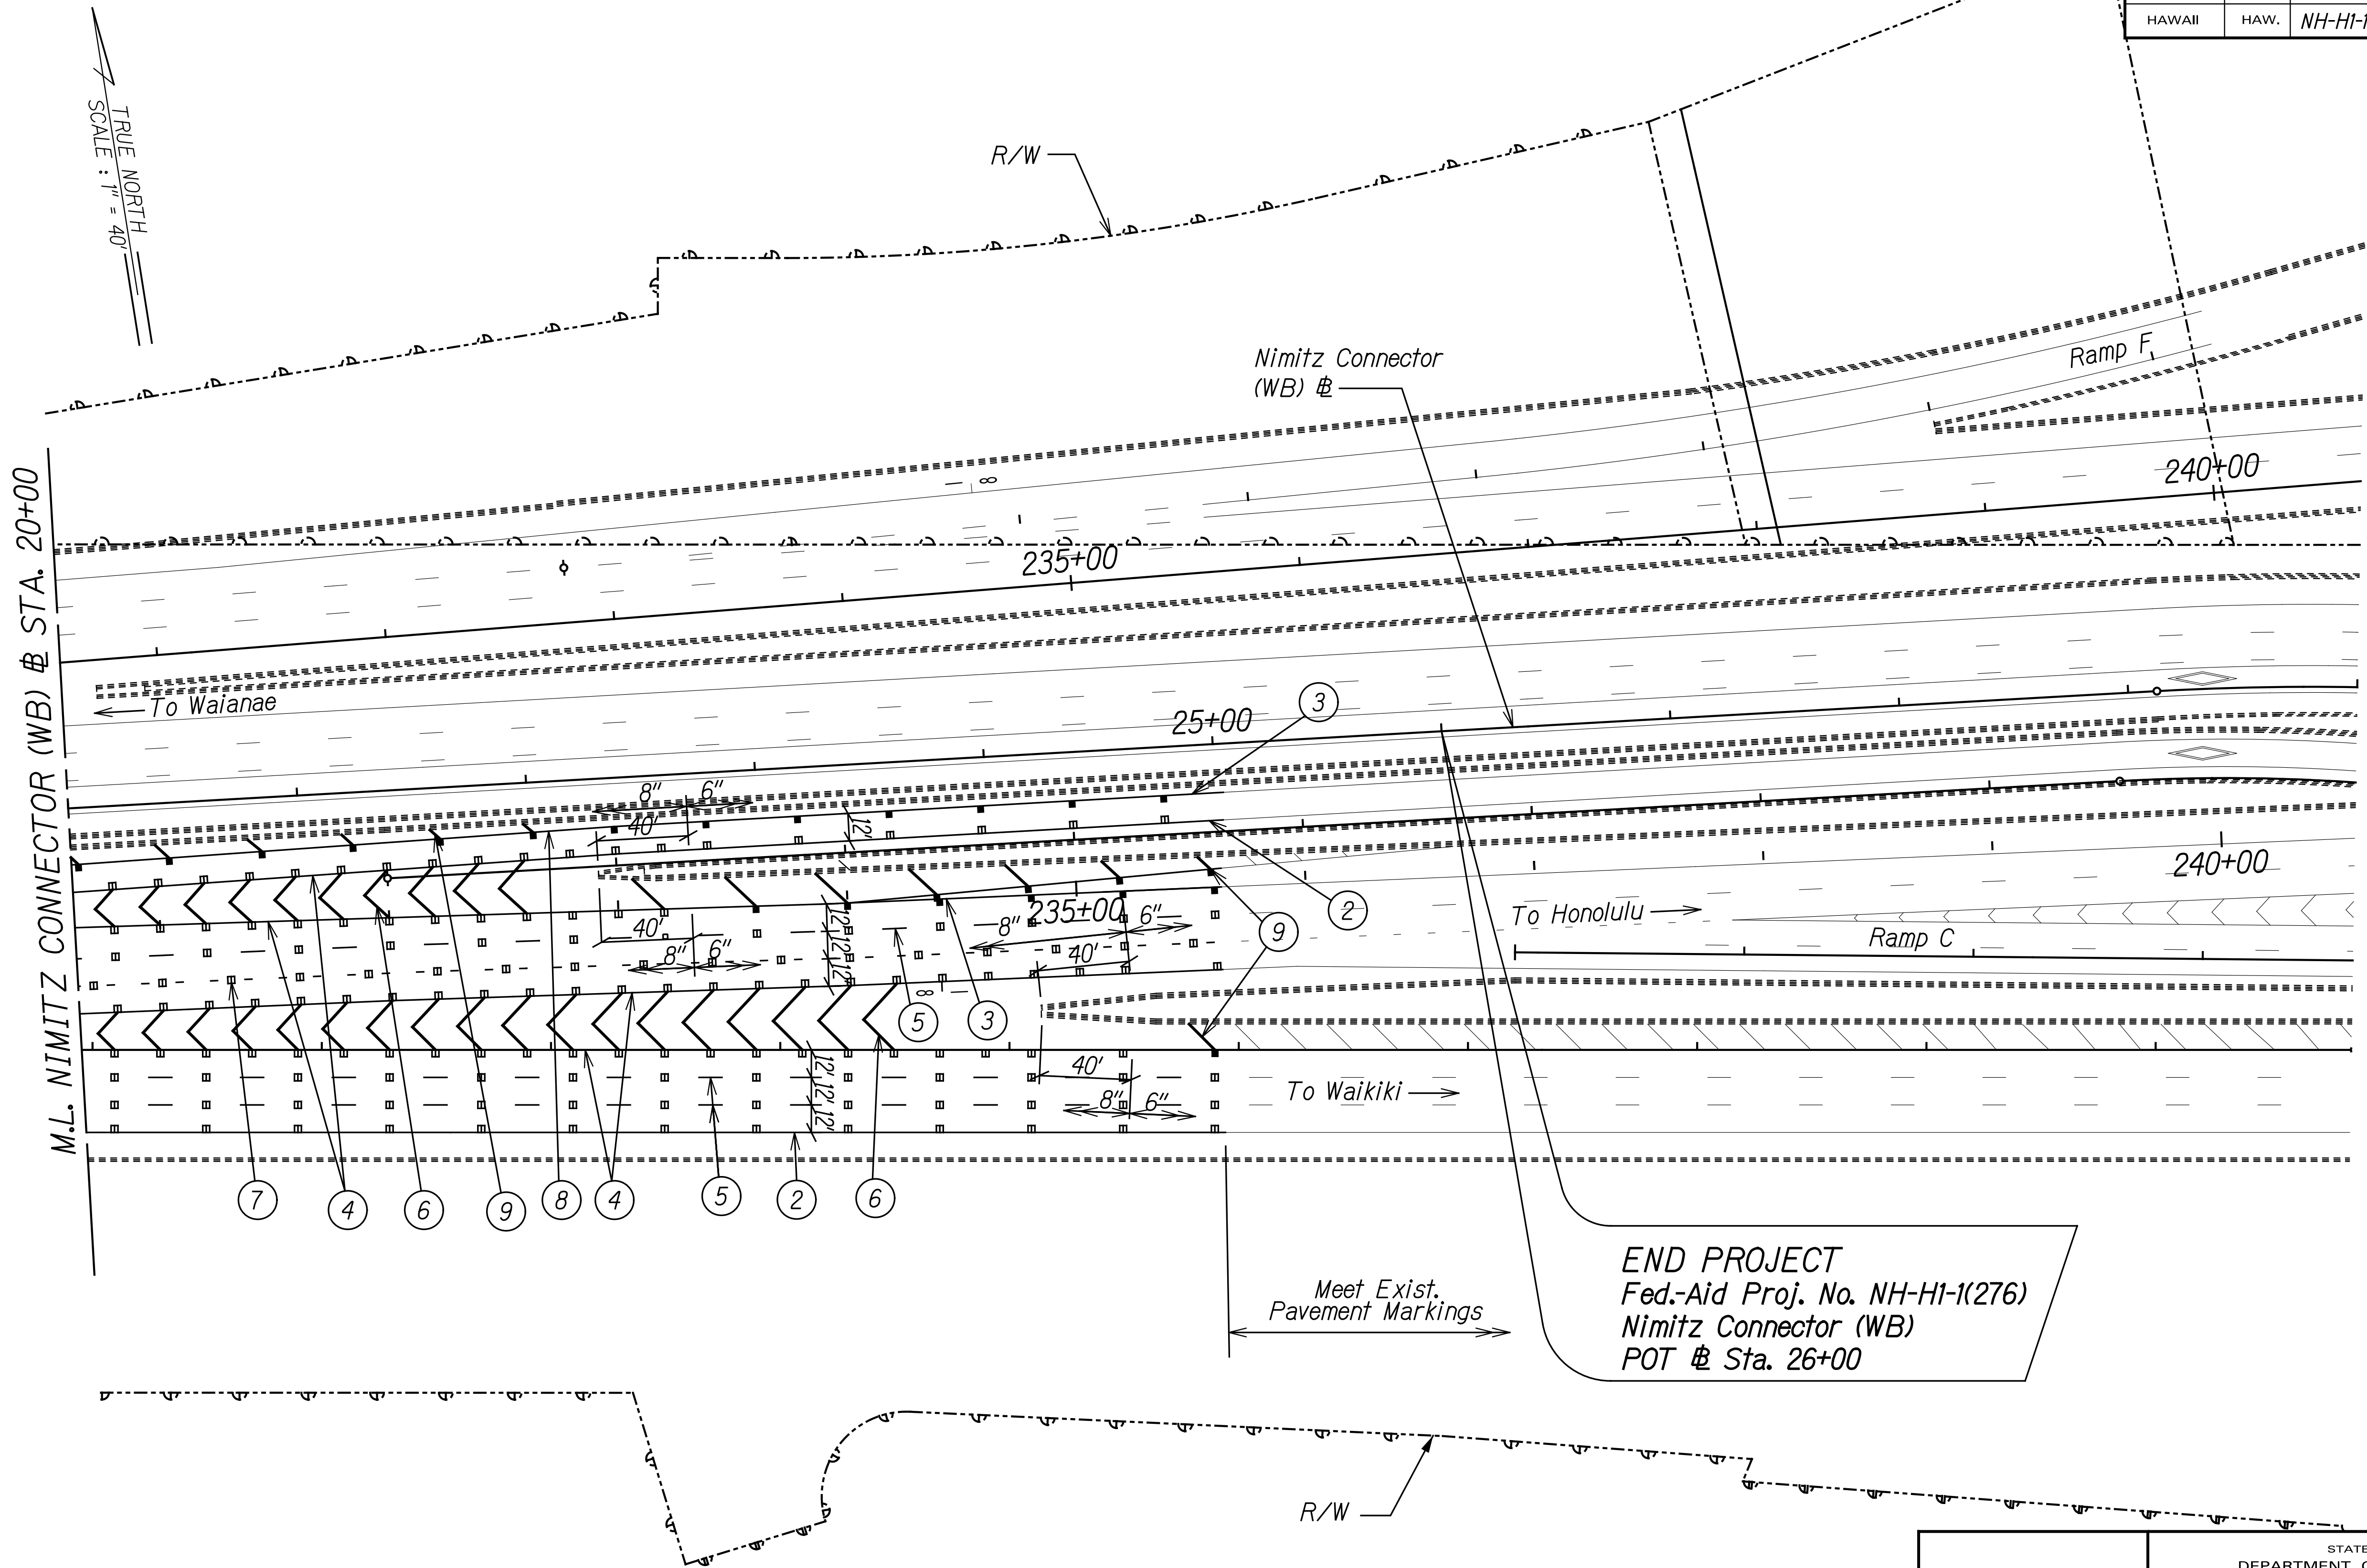

|               |                   |      |
|---------------|-------------------|------|
| ORIGINAL PLAN | SURVEY PLOTTED BY | DATE |
| NOTE BOOK     | DRAWN BY          |      |
| QUANTITIES BY | DESIGNED BY       |      |
| CHECKED BY    |                   |      |

THIS WORK WAS PREPARED BY ME OR UNDER MY SUPERVISION.

*R. Uragami*

SIGNATURE

04/30/22  
EXPIRATION DATE OF THE LICENSE

STATE OF HAWAII  
DEPARTMENT OF TRANSPORTATION  
HIGHWAYS DIVISION

**PAVEMENT MARKING PLAN**

**NIMITZ WB @ STA. 20+00 TO 30+00**

INTERSTATE ROUTE H-1 AIRPORT VIADUCT IMPROVEMENTS  
VICINITY OF VALKENBURGH ST. TO MIDDLE ST., PH. 2  
FEDERAL-AID PROJECT NO. NH-HI-1(276)

Scale: 1" = 40'

Date: Aug. 2020


| FED. ROAD DIST. NO. | STATE | FEDERAL AID PROJ. NO. | FISCAL YEAR | SHEET NO.  | TOTAL SHEETS |
|---------------------|-------|-----------------------|-------------|------------|--------------|
| HAWAII              | HAW.  | NH-HI-1(276)          | 2020        | ADD. 34S-1 | 214          |

TRUE NORTH  
SCALE : 1" = 40'

Meet. Exist.  
Pavement  
Markings

Ramp WI @ Sta. 67+75.12

To Aolele St.

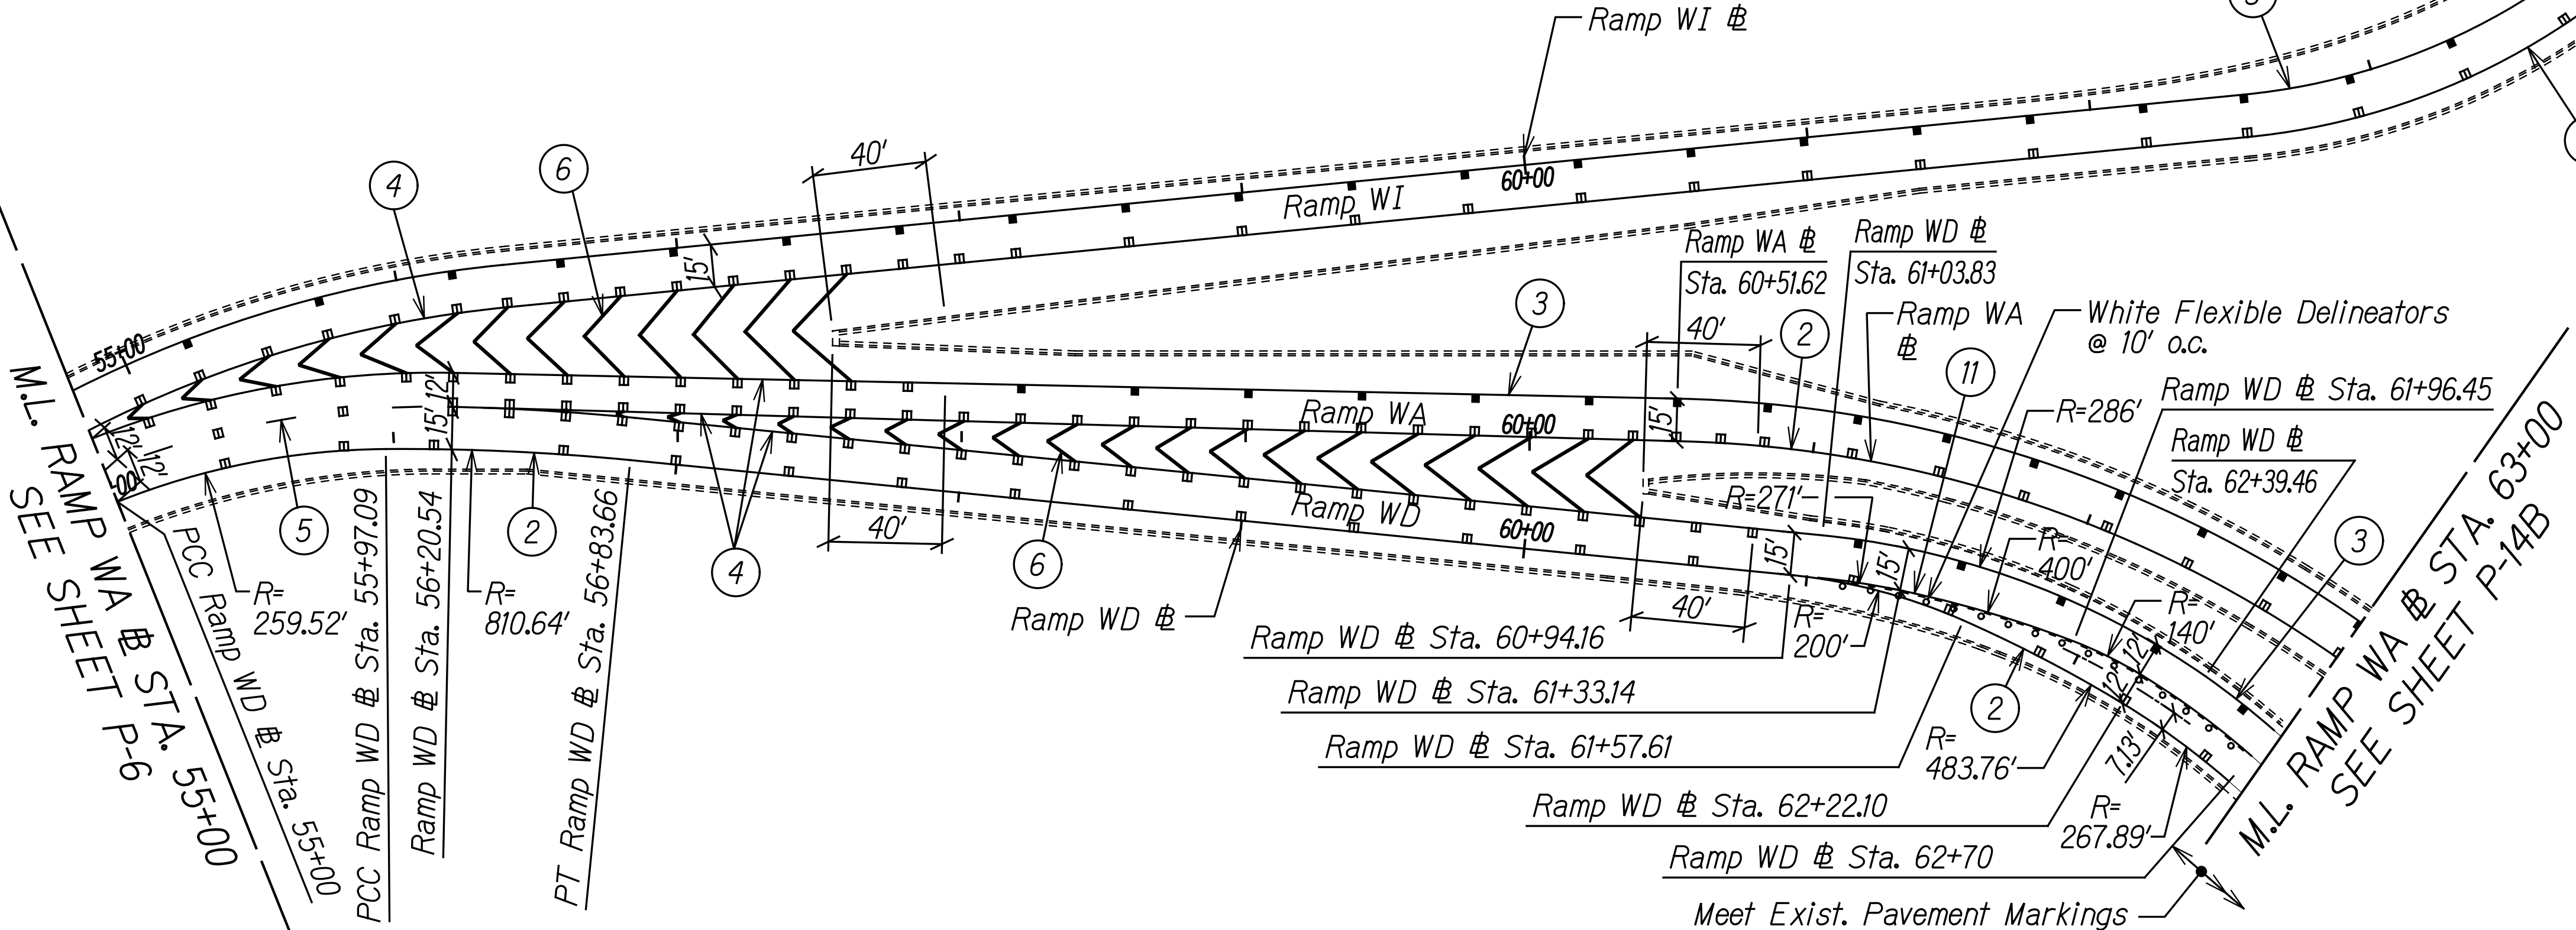

|                  |      |
|------------------|------|
| SURVEY DOTTED BY | DATE |
| ORIGINAL PLAN    |      |
| DRAWN BY         |      |
| TRACED BY        |      |
| NOTE BOOK        |      |
| DESIGNED BY      |      |
| QUANTITIES BY    |      |
| CHECKED BY       |      |
| N.               |      |

|          |              |
|----------|--------------|
| 10/28/20 | Added Sheet. |
| Date     | Revision     |

THIS WORK WAS PREPARED BY ME  
OR UNDER MY SUPERVISION.  
SIGNATURE: *R. Urasaki* 04/30/22  
EXPIRATION DATE OF THE LICENSE

STATE OF HAWAII  
DEPARTMENT OF TRANSPORTATION  
HIGHWAYS DIVISION

**PAVEMENT MARKING PLAN**  
**RAMPS WA, WD & WI**


INTERSTATE ROUTE H-1 AIRPORT VIADUCT IMPROVEMENTS  
VICINITY OF VALKENBURGH ST. TO MIDDLE ST., PH. 2  
FEDERAL-AID PROJECT NO. NH-HI-1(276)

Scale: 1' = 40' Date: Aug. 2020

SHEET No. P-14A OF 15 SHEETS

ADD. 34S-1

| FED. ROAD DIST. NO. | STATE | FEDERAL AID PROJ. NO. | FISCAL YEAR | SHEET NO.  | TOTAL SHEETS |
|---------------------|-------|-----------------------|-------------|------------|--------------|
| HAWAII              | HAW.  | NH-HI-1(276)          | 2020        | ADD. 34S-2 | 214          |

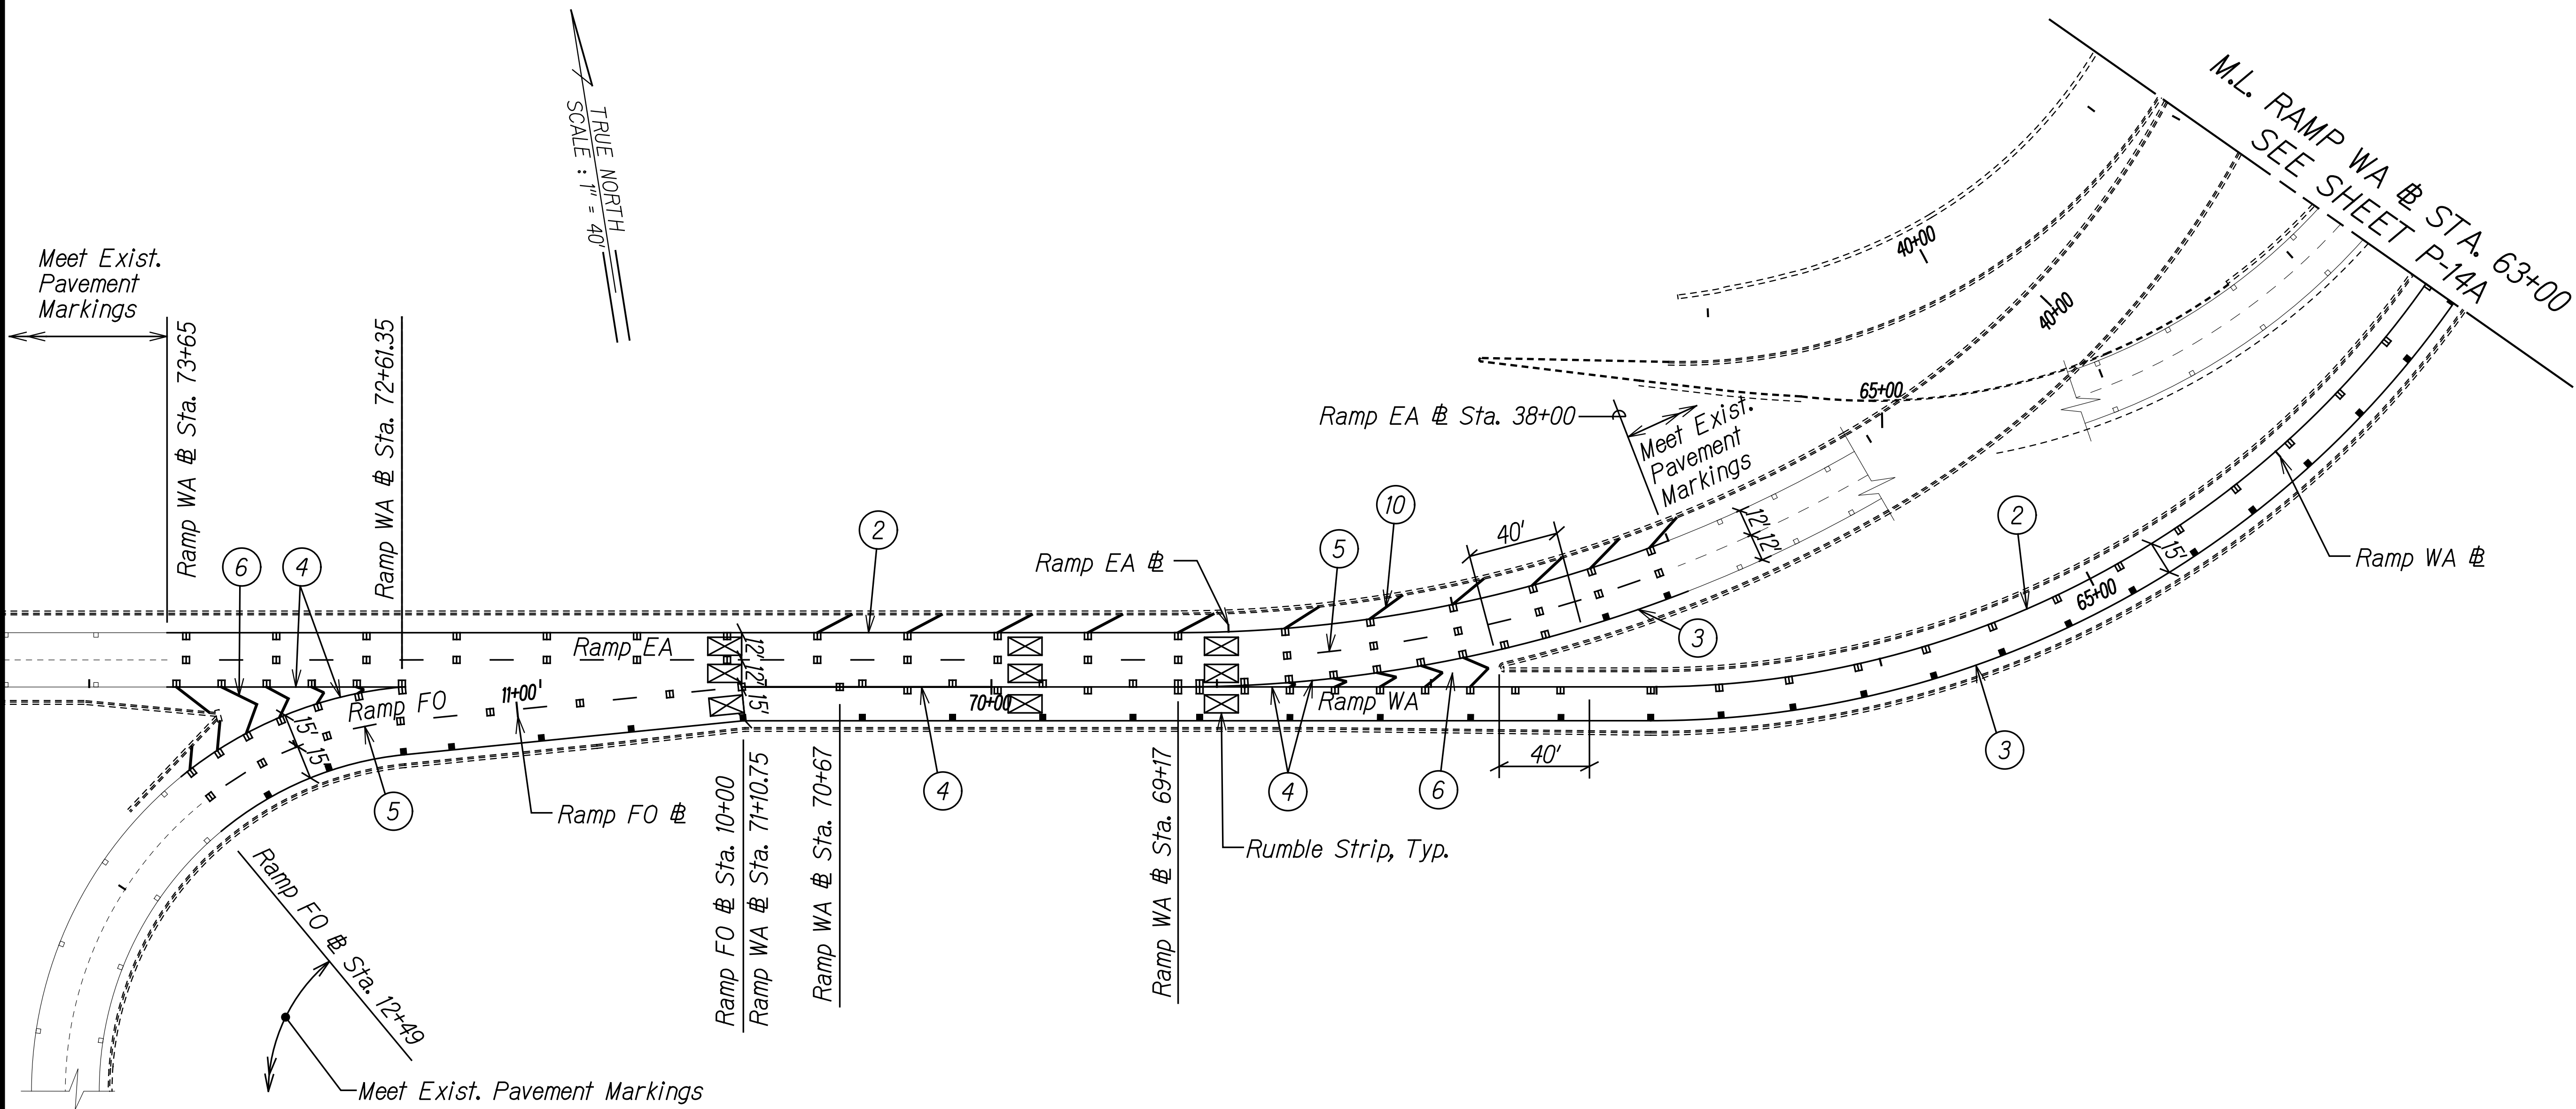

|                   |      |
|-------------------|------|
| SURVEY PLOTTED BY | DATE |
| DRAWN BY          |      |
| DESIGNED BY       |      |
| NOTED BY          |      |
| CHECKED BY        |      |
| IN CHARGE         |      |

|          |              |
|----------|--------------|
| 10/28/20 | Added Sheet. |
| Date     | Revision     |

THIS WORK WAS PREPARED BY ME OR UNDER MY SUPERVISION.

*R. M. Urasaki* 04/30/22  
SIGNATURE EXPIRATION DATE OF THE LICENSE

STATE OF HAWAII  
DEPARTMENT OF TRANSPORTATION  
HIGHWAYS DIVISION

**PAVEMENT MARKING PLAN**  
**RAMPS WA, EA & FO**

INTERSTATE ROUTE H-1 AIRPORT VIADUCT IMPROVEMENTS  
VICINITY OF VALKENBURGH ST. TO MIDDLE ST., PH. 2  
FEDERAL-AID PROJECT NO. NH-HI-1(276)


Scale: 1' = 40' Date: Aug. 2020

SHEET No. P-14B OF 15 SHEETS

ADD. 34S-2

|                     |       |                       |             |            |              |
|---------------------|-------|-----------------------|-------------|------------|--------------|
| FED. ROAD DIST. NO. | STATE | FEDERAL AID PROJ. NO. | FISCAL YEAR | SHEET NO.  | TOTAL SHEETS |
| HAWAII              | HAW.  | NH-HI-1(276)          | 2020        | ADD. 34S-3 | 214          |

TRUE NORTH  
SCALE : 1" = 40'

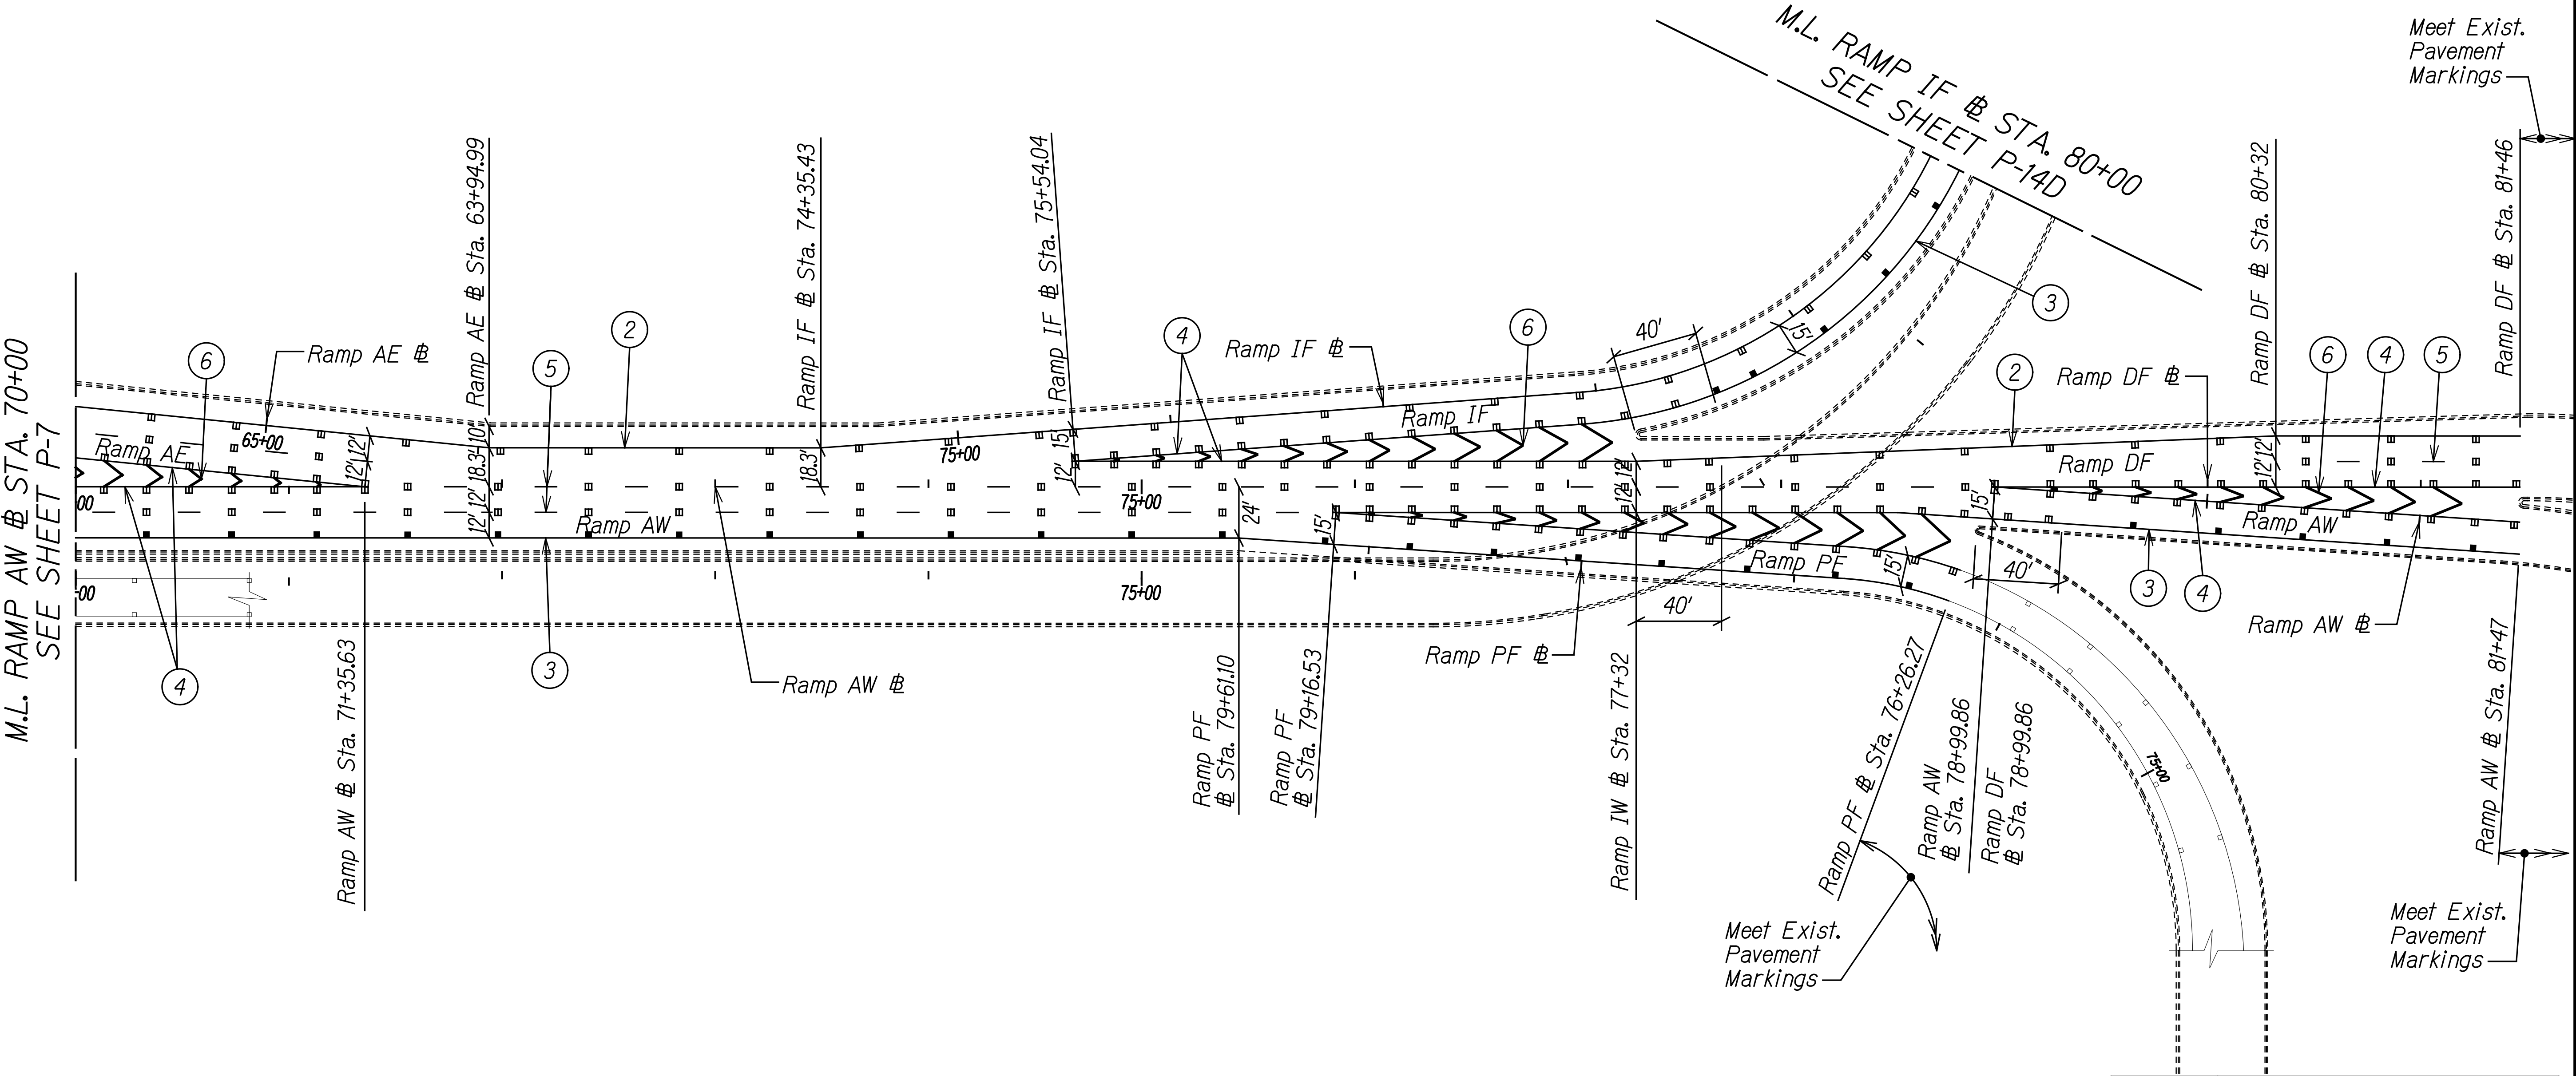

|               |                   |      |
|---------------|-------------------|------|
| ORIGINAL PLAN | SURVEY PLOTTED BY | DATE |
| NOTE BOOK     | DRAWN BY          |      |
|               | DESIGNED BY       |      |
|               | QUANTITIES BY     |      |
|               | CHECKED BY        |      |
|               |                   |      |

|          |              |
|----------|--------------|
| 10/28/20 | Added Sheet. |
| Date     | Revision     |

THIS WORK WAS PREPARED BY ME OR UNDER MY SUPERVISION.

*R. Urasaki* 04/30/22  
SIGNATURE EXPIRATION DATE OF THE LICENSE

STATE OF HAWAII  
DEPARTMENT OF TRANSPORTATION  
HIGHWAYS DIVISION

**PAVEMENT MARKING PLAN**  
**RAMPS AE, IF, AW & PF**

INTERSTATE ROUTE H-1 AIRPORT VIADUCT IMPROVEMENTS  
VICINITY OF VALKENBURGH ST. TO MIDDLE ST., PH. 2  
FEDERAL-AID PROJECT NO. NH-HI-1(276)

Scale: 1' = 40' Date: Aug. 2020

SHEET No. P-14C OF 15 SHEETS

ADD. 34S-3

