



FED. ROAD DIST. NO.	STATE	FEDERAL AID PROJ. NO.	FISCAL YEAR	SHEET NO.	TOTAL SHEETS
HAWAII	HAW.	1M-HI-1(245)	2005	147	183

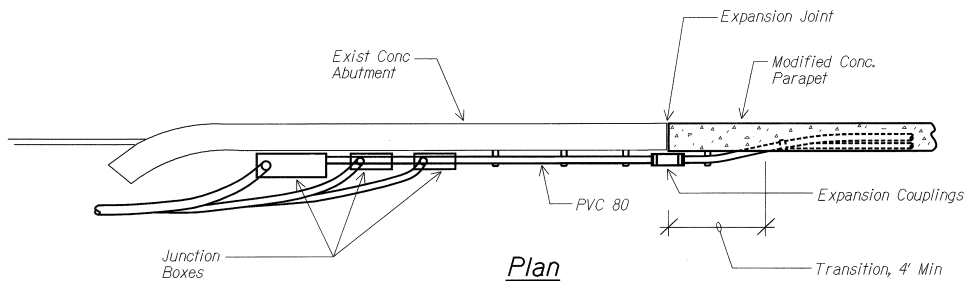


Plan

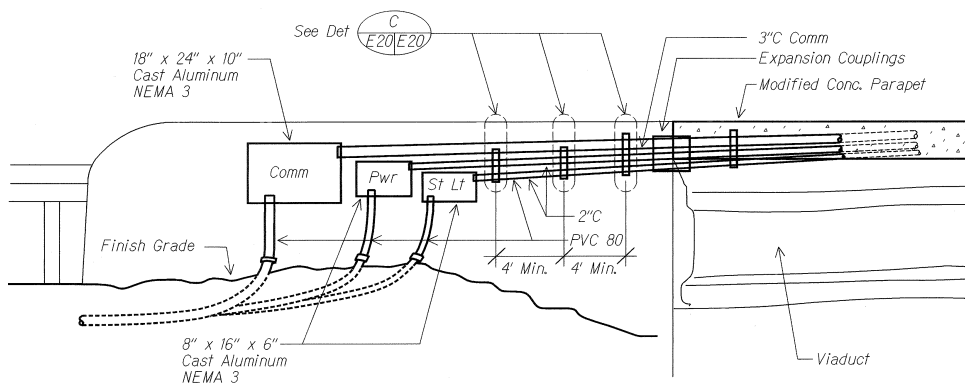


Elevation


A CONDUIT INSTALLATION AT END OF VIADUCT PARAPET
E6/E20 NTS 03102-d5

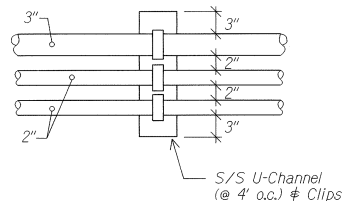

C CONDUIT RACK DETAIL
E20/E20 NTS 03102-d5

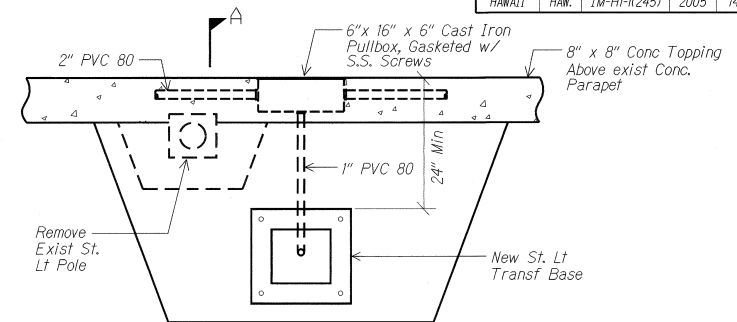

Plan

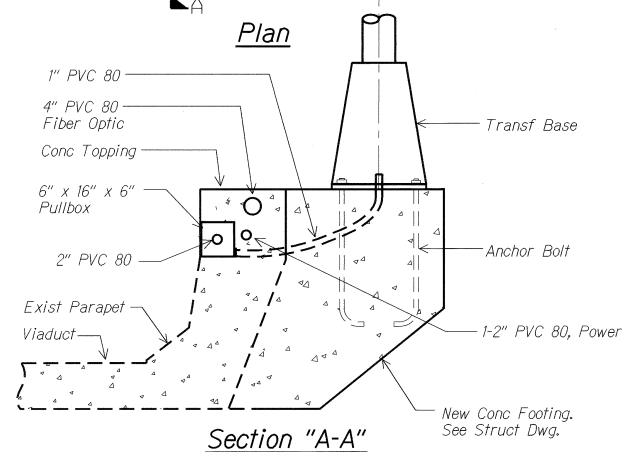

Section "A-A"

B POLE LOCATION @ VIADUCT
E1/E20 NTS 03102-d5

	STATE OF HAWAII DEPARTMENT OF TRANSPORTATION HIGHWAYS DIVISION MISCELLANEOUS DETAILS
	INTERSTATE ROUTE I-1 REHABILITATION EASTBOUND LANES WAI'AU INTERCHANGE TO KAIMAKANI STREET
	Scale: None Date: Jan. 24, 2006
	SHEET No. E-20 OF 21 SHEETS