




FED. ROAD DIST. NO.	STATE	FEDERAL AID PROJ. NO.	FISCAL YEAR	SHEET NO.	TOTAL SHEETS
HAWAII	HAW.	1M-HI-N(245)	2005	148	183

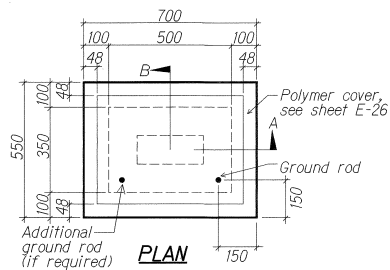


PLAN

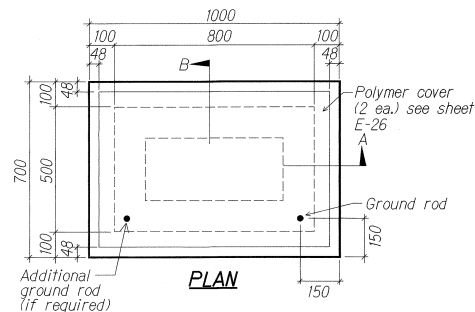


PLAN

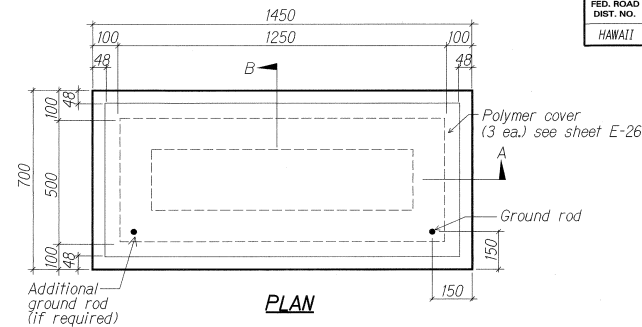


PLAN

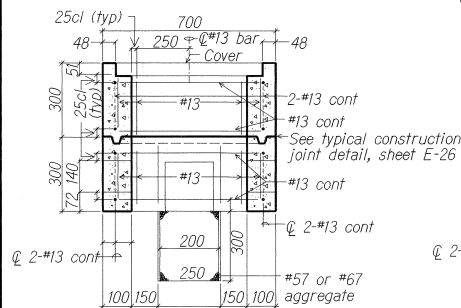


SECTION A-A

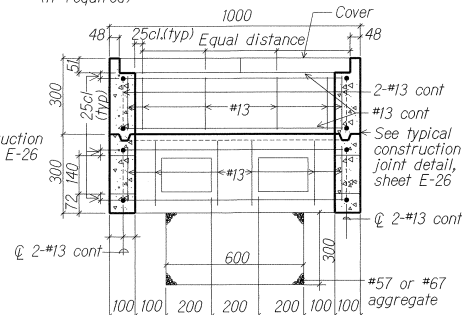


SECTION A-A

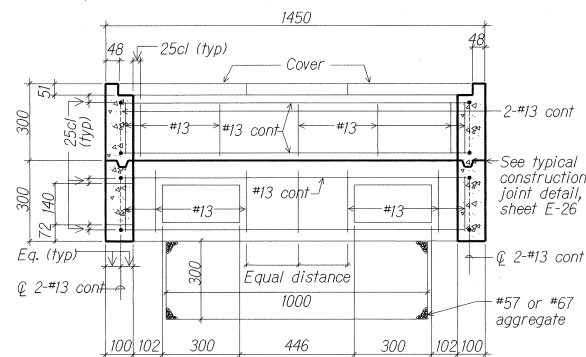


SECTION A-A

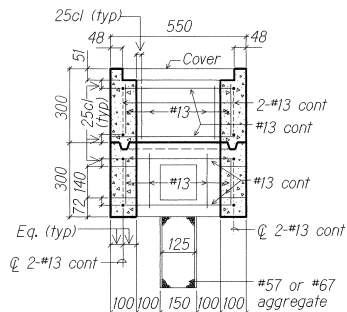

SECTION B-B

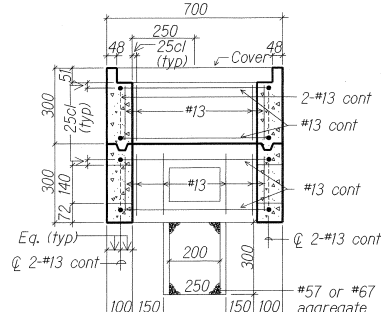

SECTION B-B

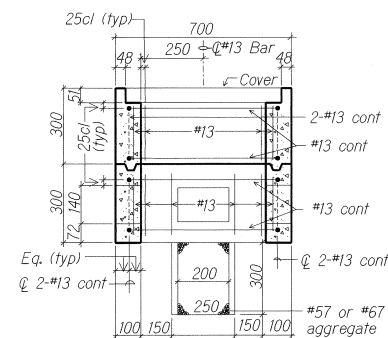

SECTION B-B

A TYPE "A" PULLBOX
E2 | E21 Not to scale 03102-d7

B TYPE "B" PULLBOX (OLD TYPE "C")
E2 | E21 Not to scale 03102-d7

C TYPE "C" PULLBOX (OLD TYPE "D")
E2 | E21 Not to scale 03102-d7

1/18/06
KATAMURA
No. 3381-E
HAWAII, U.S.A.

STATE OF HAWAII
DEPARTMENT OF TRANSPORTATION
HIGHWAYS DIVISION
PULLBOX DETAILS

INTERSTATE ROUTE H-1 REHABILITATION
EASTBOUND LANES
WAI'AU INTERCHANGE TO KAIMAKANI STREET
Scale: Date: Jan. 24, 2006

SHEET No. E-21 OF 21 SHEETS