


FED. ROAD DIST. NO.	STATE	FEDERAL AID PROJ. NO.	FISCAL YEAR	SHEET NO.	TOTAL SHEETS
HAWAII	HAW.	IM-HI-1(245)	2005	58	183

TRUE NORTH
SCALE: 1" = 80'

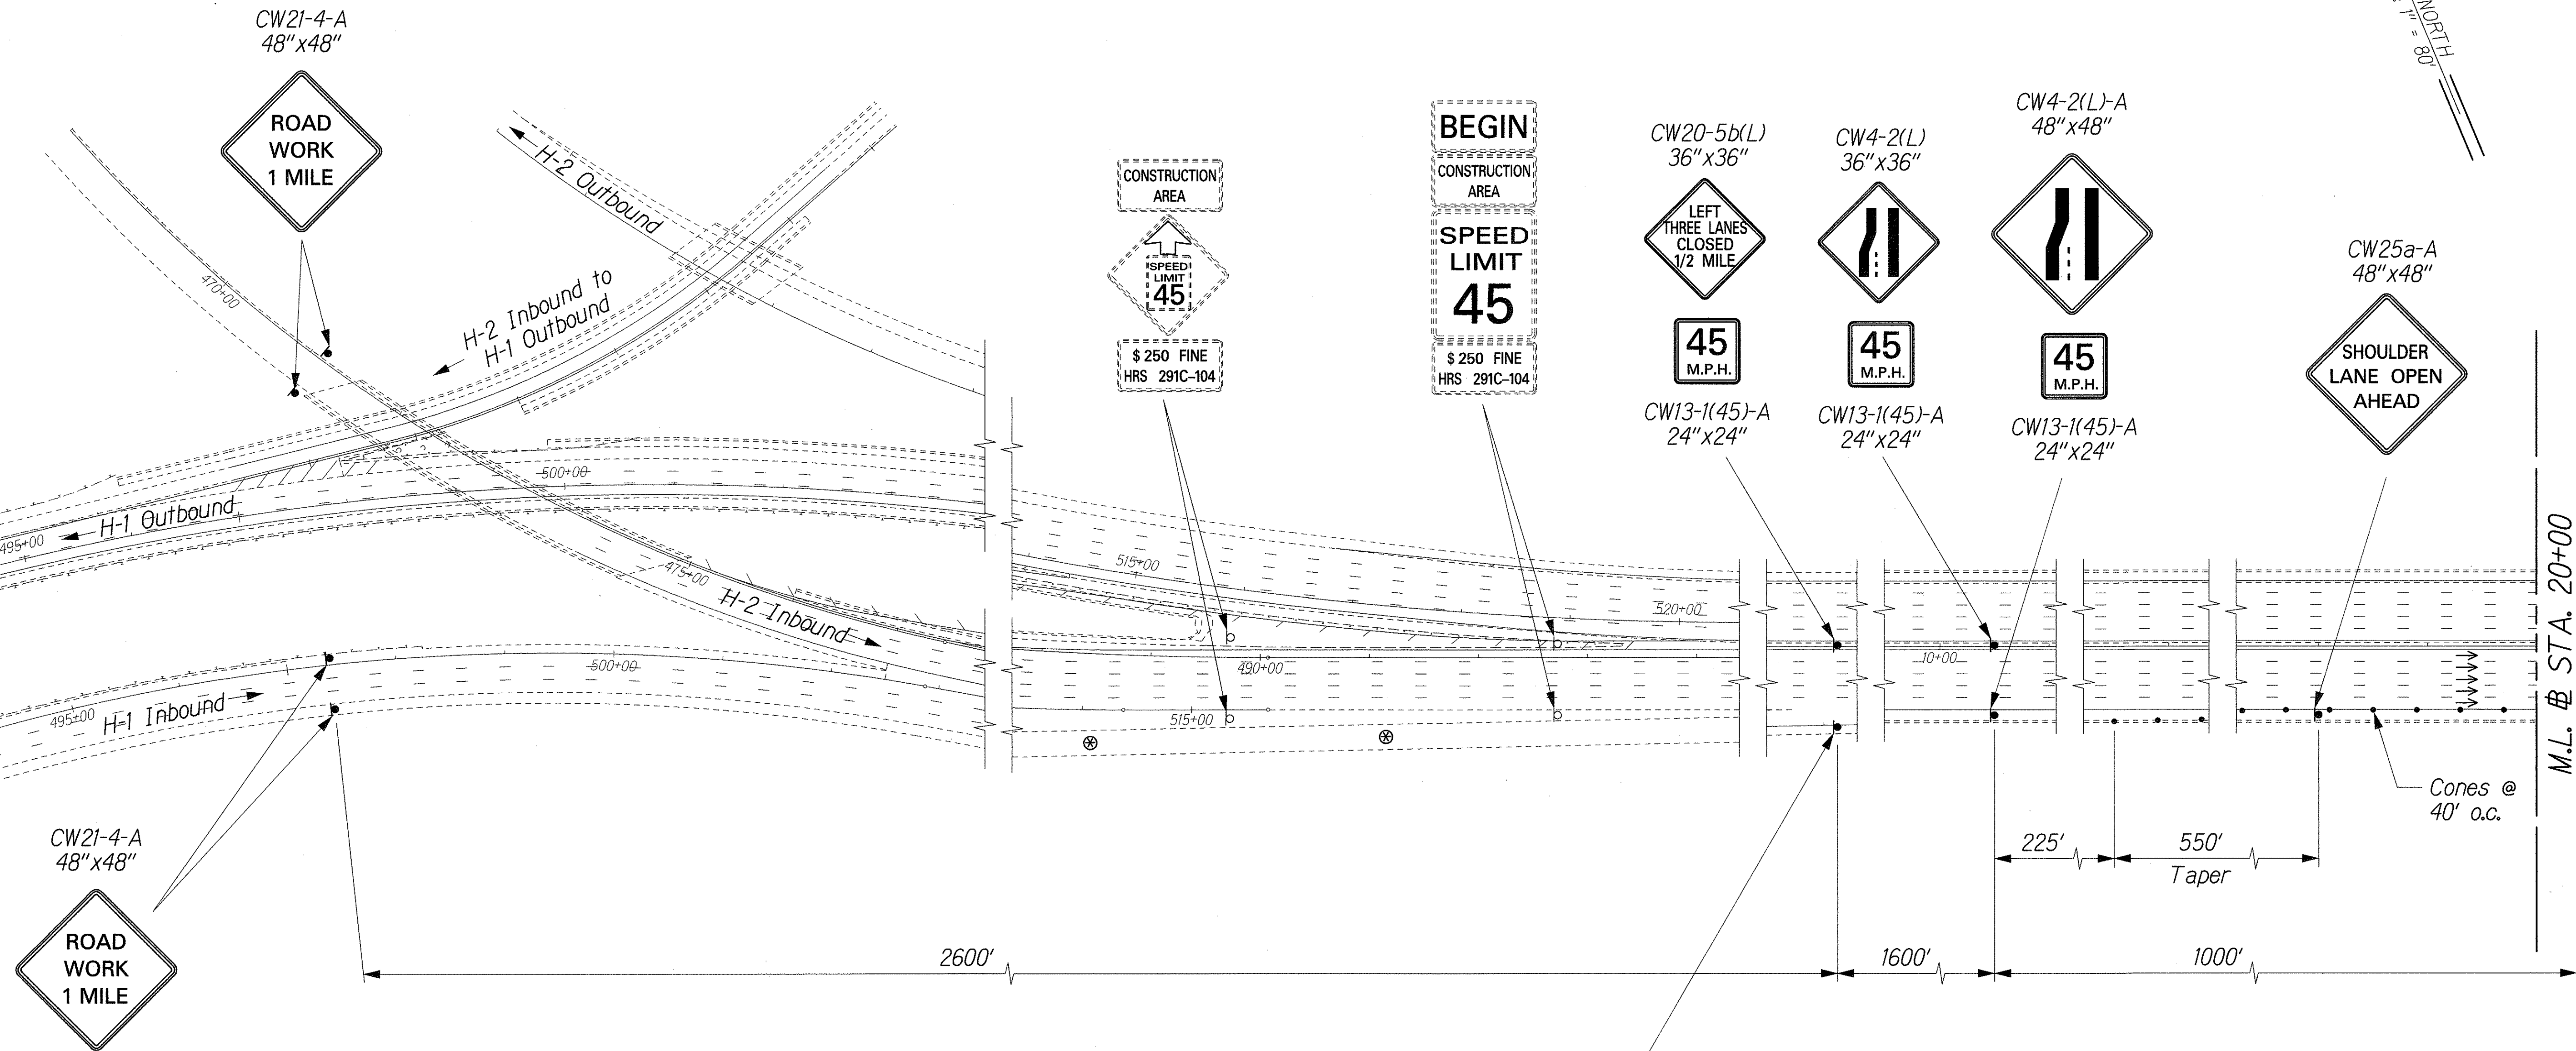

ORIGINAL PLAN	SURVEY PLOTTED BY	DATE
DESIGNED BY	DRAWN BY	
CHECKED BY	NOTED BY	

1/2006 HI-REHAB/TCP/TCP-A-01dgn

THIS WORK WAS PREPARED BY ME OR UNDER MY SUPERVISION

R. M. Urasaki
1/20/06

STATE OF HAWAII
DEPARTMENT OF TRANSPORTATION
HIGHWAYS DIVISION

TRAFFIC CONTROL PLAN
PHASE A


INTERSTATE ROUTE HI-1 REHABILITATION
EASTBOUND LANES
WAI'AU INTERCHANGE TO KAIMAKANI STREET

Scale: 1" = 80' Date: Jan. 24, 2006

SHEET No. TC6 OF 35 SHEETS

FED. ROAD DIST. NO.	STATE	FEDERAL AID PROJ. NO.	FISCAL YEAR	SHEET NO.	TOTAL SHEETS
HAWAII	HAW.	IM-HI-1(245)	2005	59	183

TRUE NORTH
SCALE: 1" = 80'

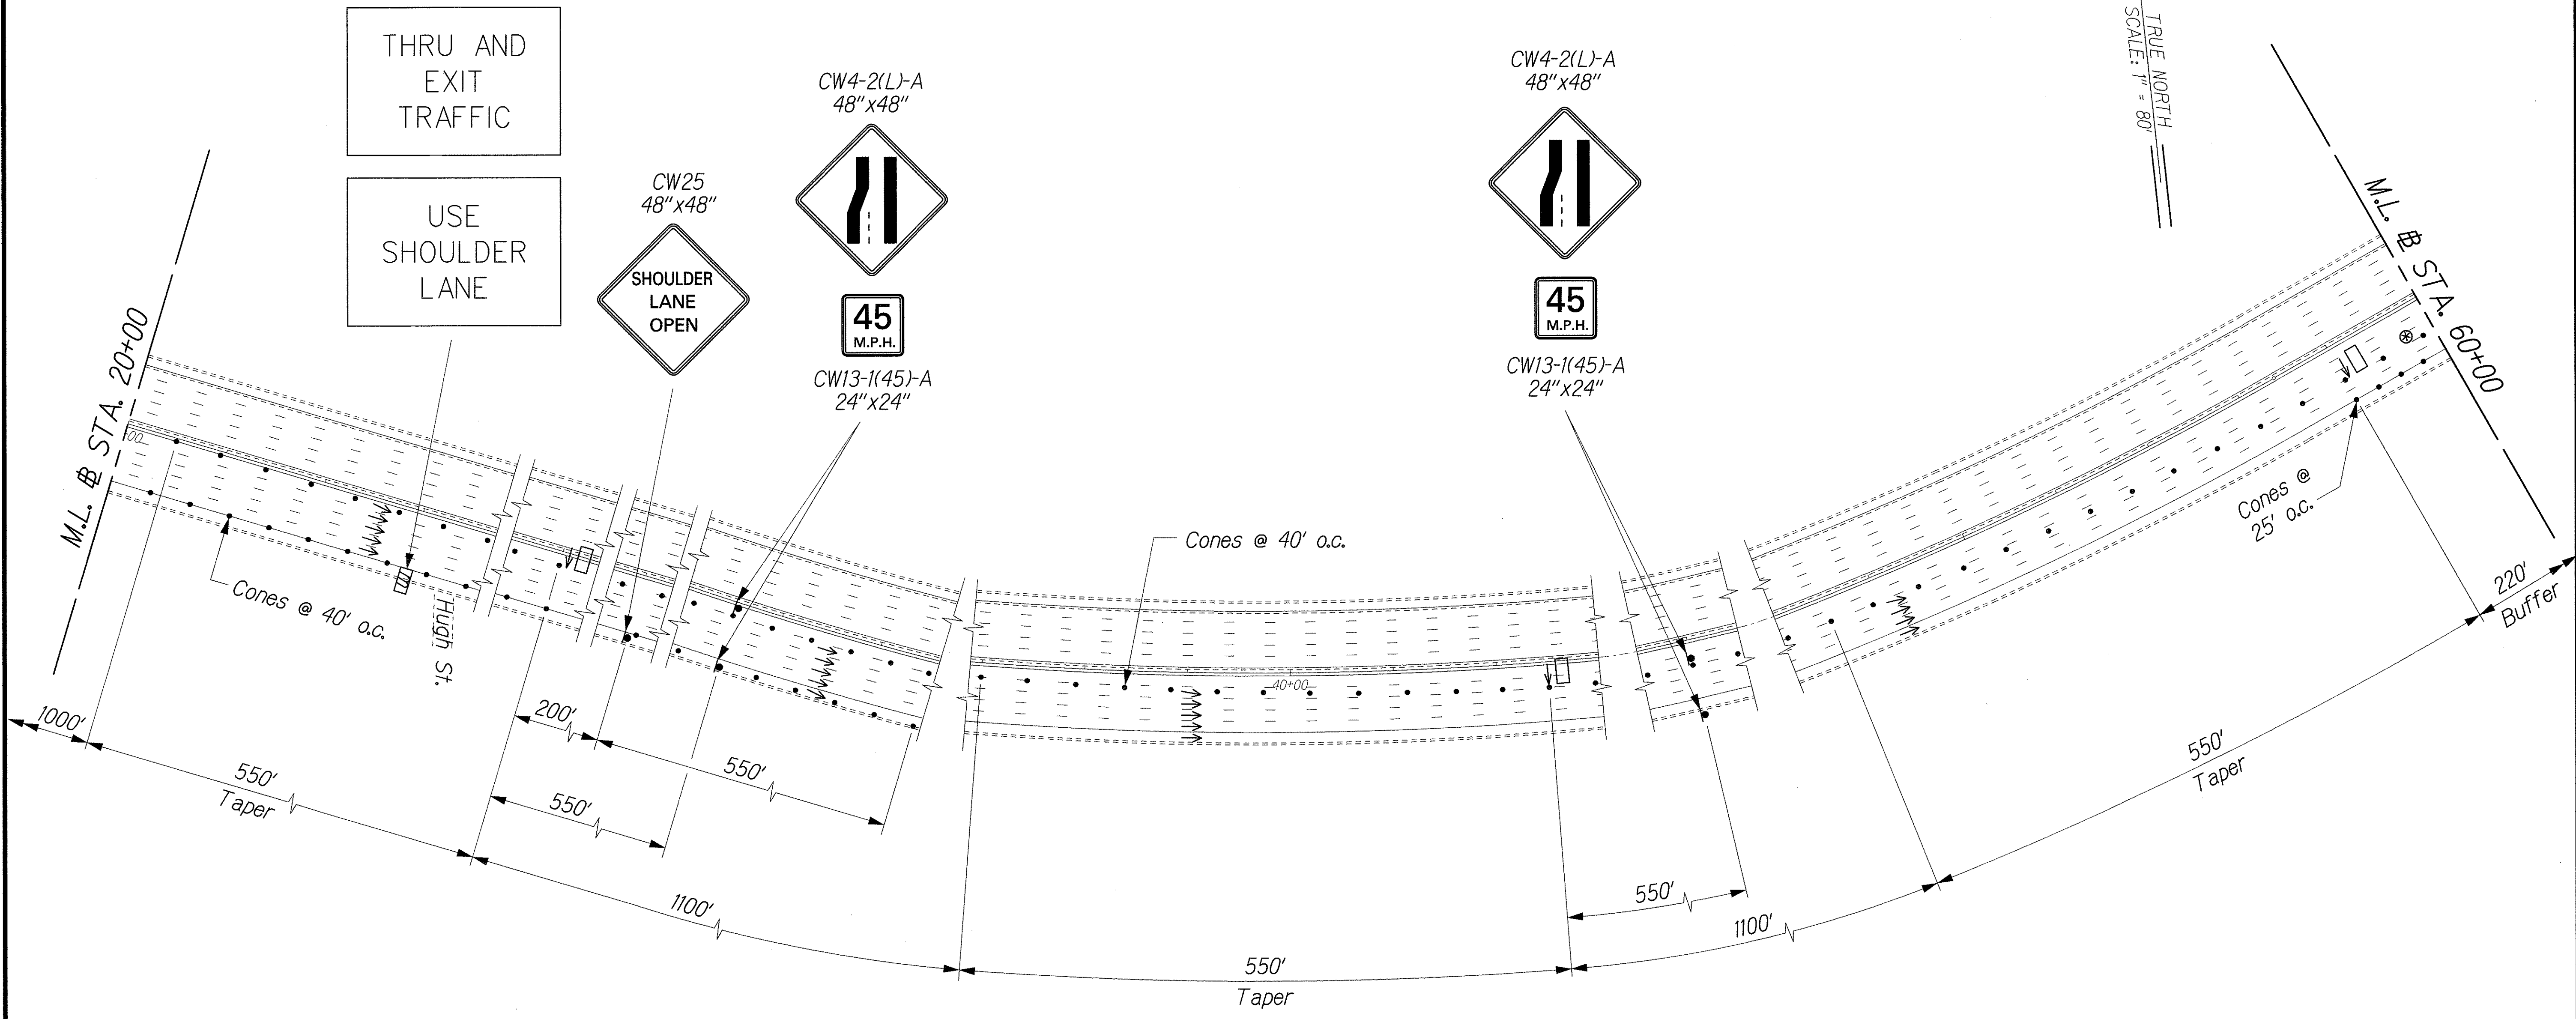

ORIGINAL PLAN	SURVEY PLOTTED BY	DATE
NOTE BOOK	DRAWN BY	
	TRACED BY	
	DESIGNED BY	
	CHECKED BY	

\\COE HI-REHAB\TCP\TCP_A.02.dgn

THIS WORK WAS PREPARED BY ME
OR UNDER MY SUPERVISION
R. Uraski
1/24/06



STATE OF HAWAII
DEPARTMENT OF TRANSPORTATION
HIGHWAYS DIVISION

TRAFFIC CONTROL PLAN
PHASE A

INTERSTATE ROUTE H-1 REHABILITATION
EASTBOUND LANES
WAI'AU INTERCHANGE TO KAIMAKANI STREET

Scale: 1" = 80' Date: Jan. 24, 2006

FED. ROAD DIST. NO.	STATE	FEDERAL AID PROJ. NO.	FISCAL YEAR	SHEET NO.	TOTAL SHEETS
HAWAII	HAW.	IM-H1-1(245)	2005	61	183

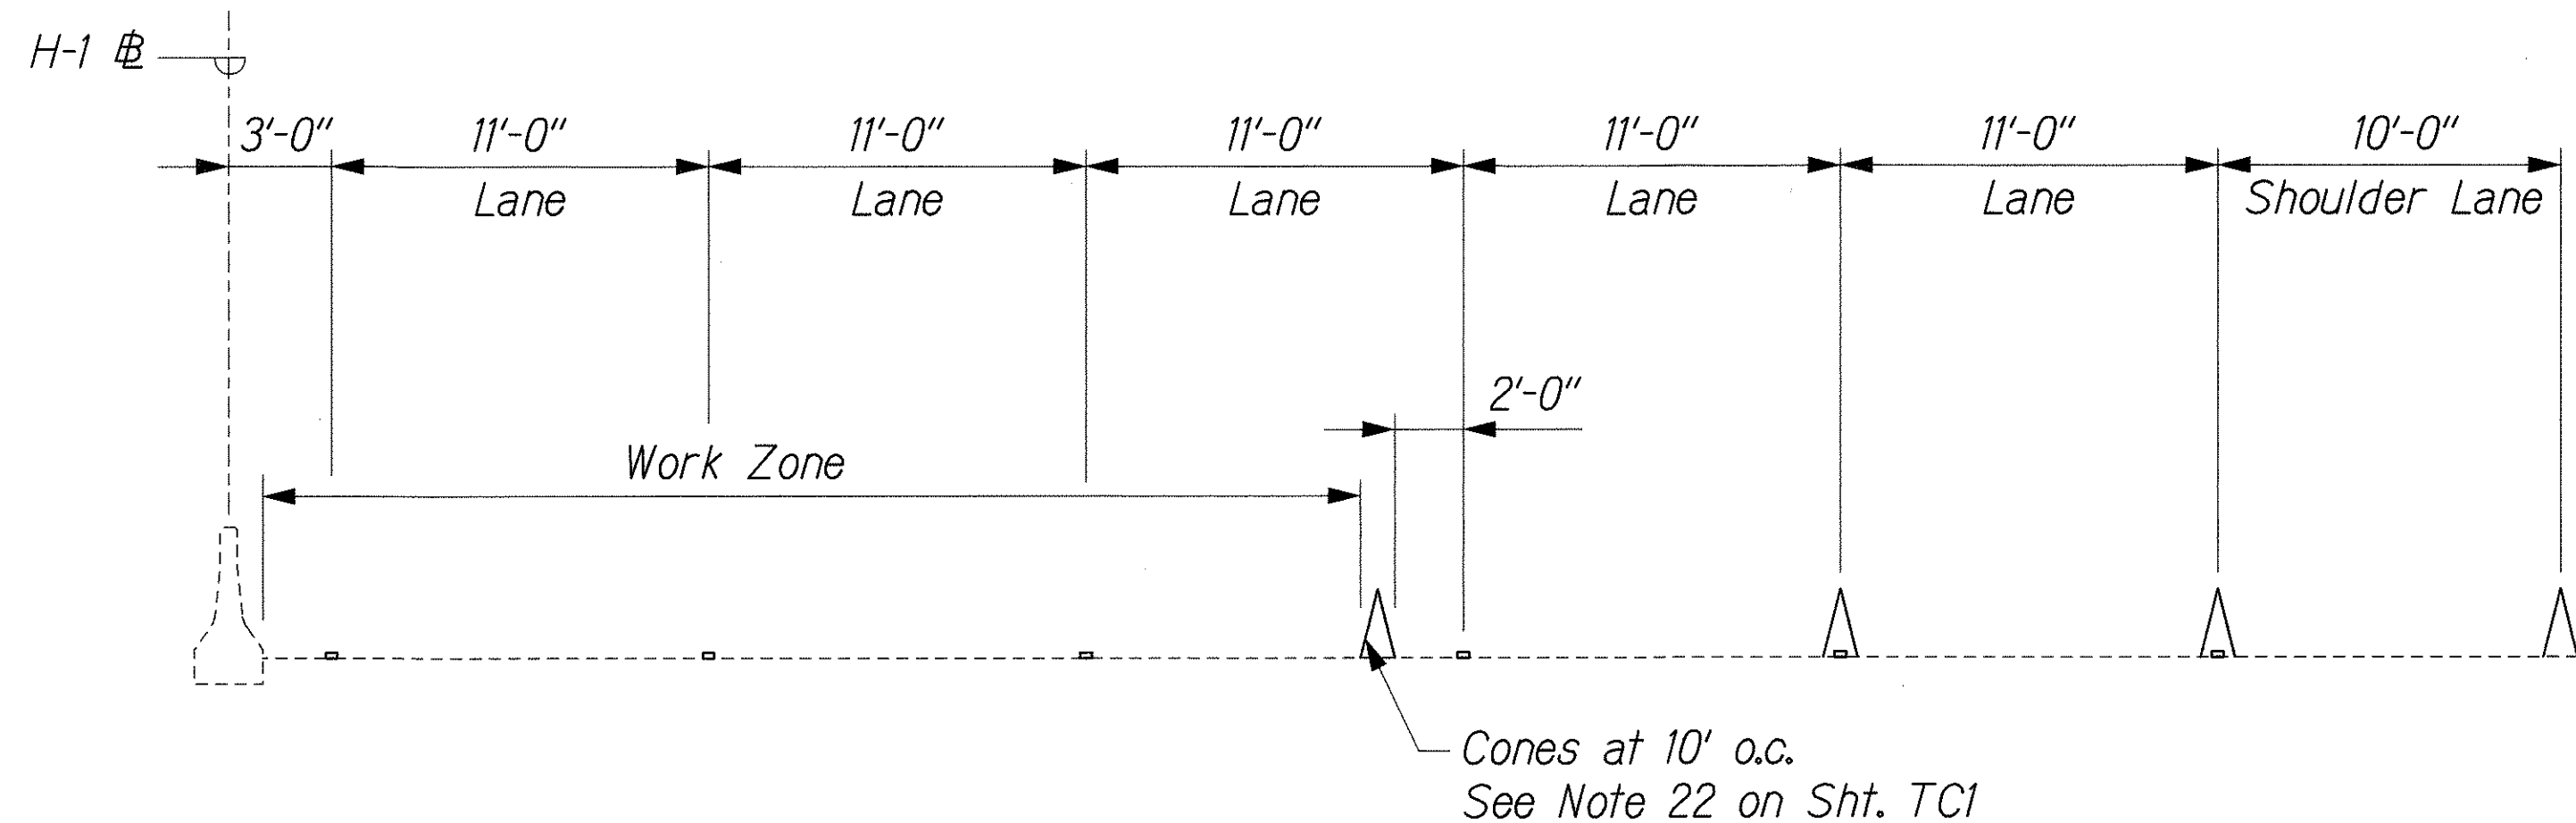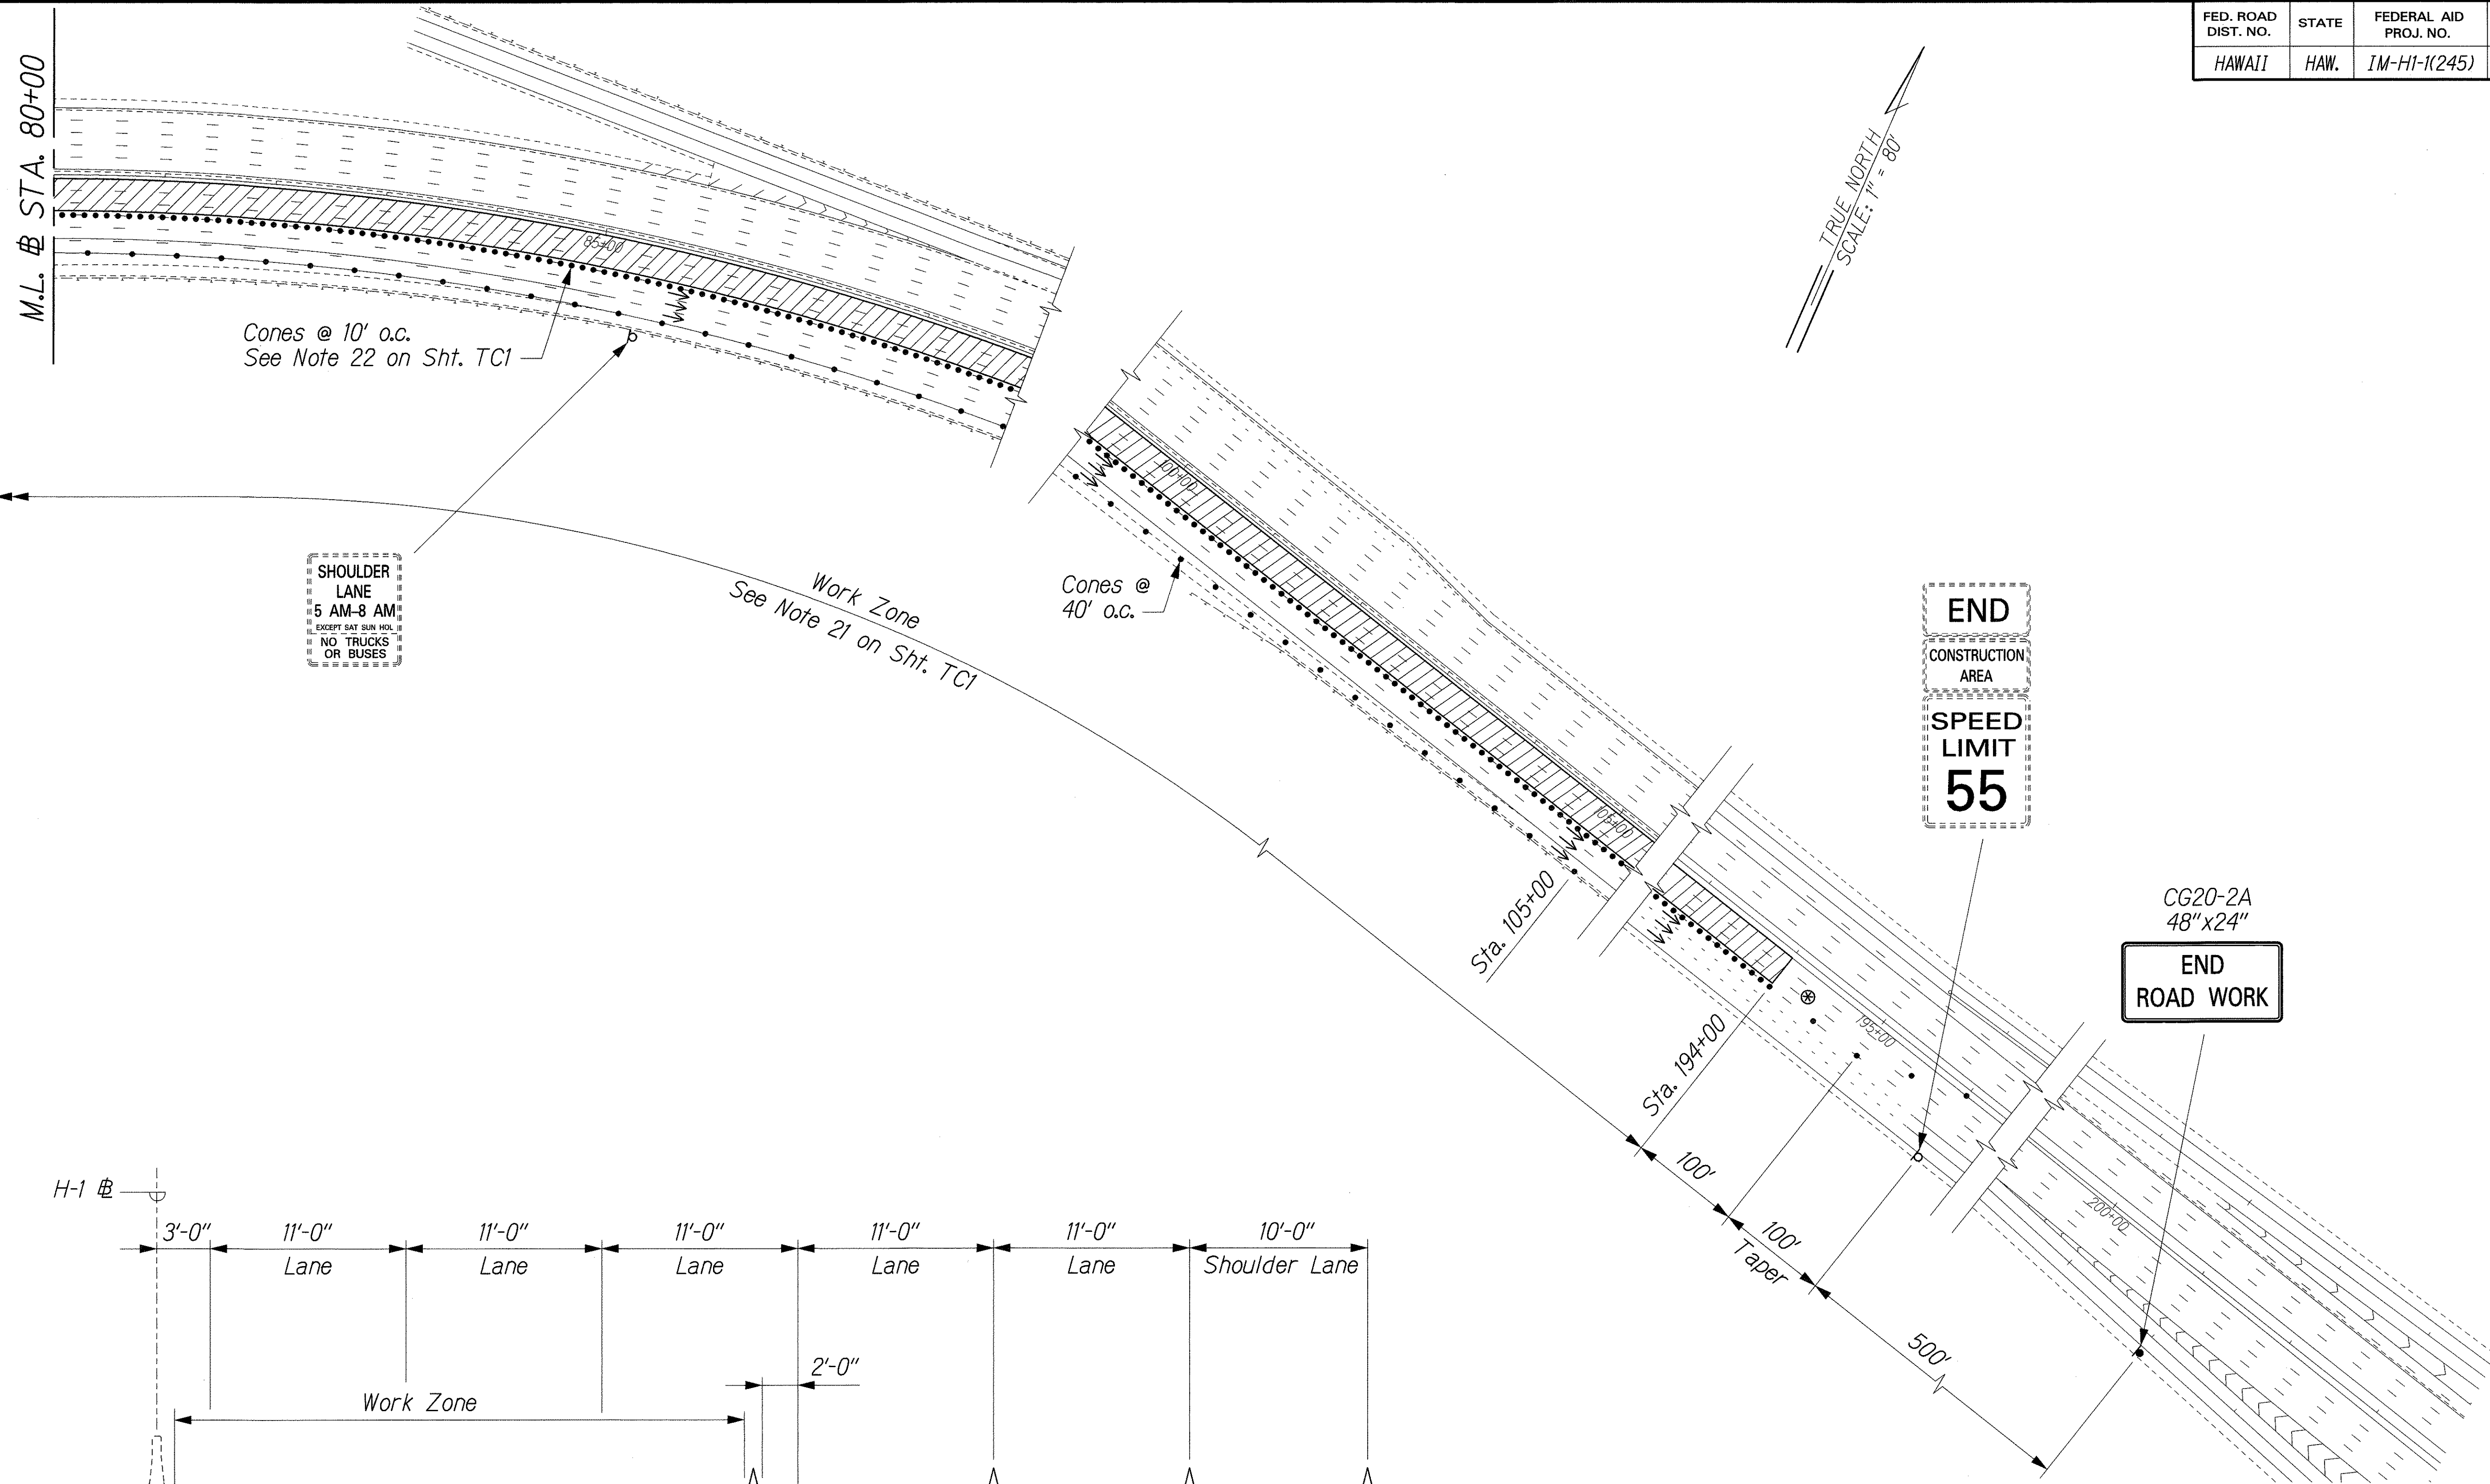

SECTION A-A
Not to Scale


ORIGINAL PLAN	SURVEY PLOTTED BY	DATE
NOTE BOOK	DRAWN BY	
	DESIGNED BY	
	CHECKED BY	

J:\COE-H1-REHAB\TCP\TCP_A_04.dgn

THIS WORK WAS PREPARED BY ME OR UNDER MY SUPERVISION <i>R. Urasaka</i> 7/21/06	STATE OF HAWAII DEPARTMENT OF TRANSPORTATION HIGHWAYS DIVISION TRAFFIC CONTROL PLAN PHASE A INTERSTATE ROUTE H-1 REHABILITATION EASTBOUND LANES WAI'AU INTERCHANGE TO KAIMAKANI STREET Scale: 1" = 80' Date: Jan. 24, 2006
	SHEET No. 7C9 OF 35 SHEETS
	61

FED. ROAD DIST. NO.	STATE	FEDERAL AID PROJ. NO.	FISCAL YEAR	SHEET NO.	TOTAL SHEETS
HAWAII	HAW.	IM-HI-1(245)	2005	62	183

TRUE NORTH
SCALE: 1" = 80'

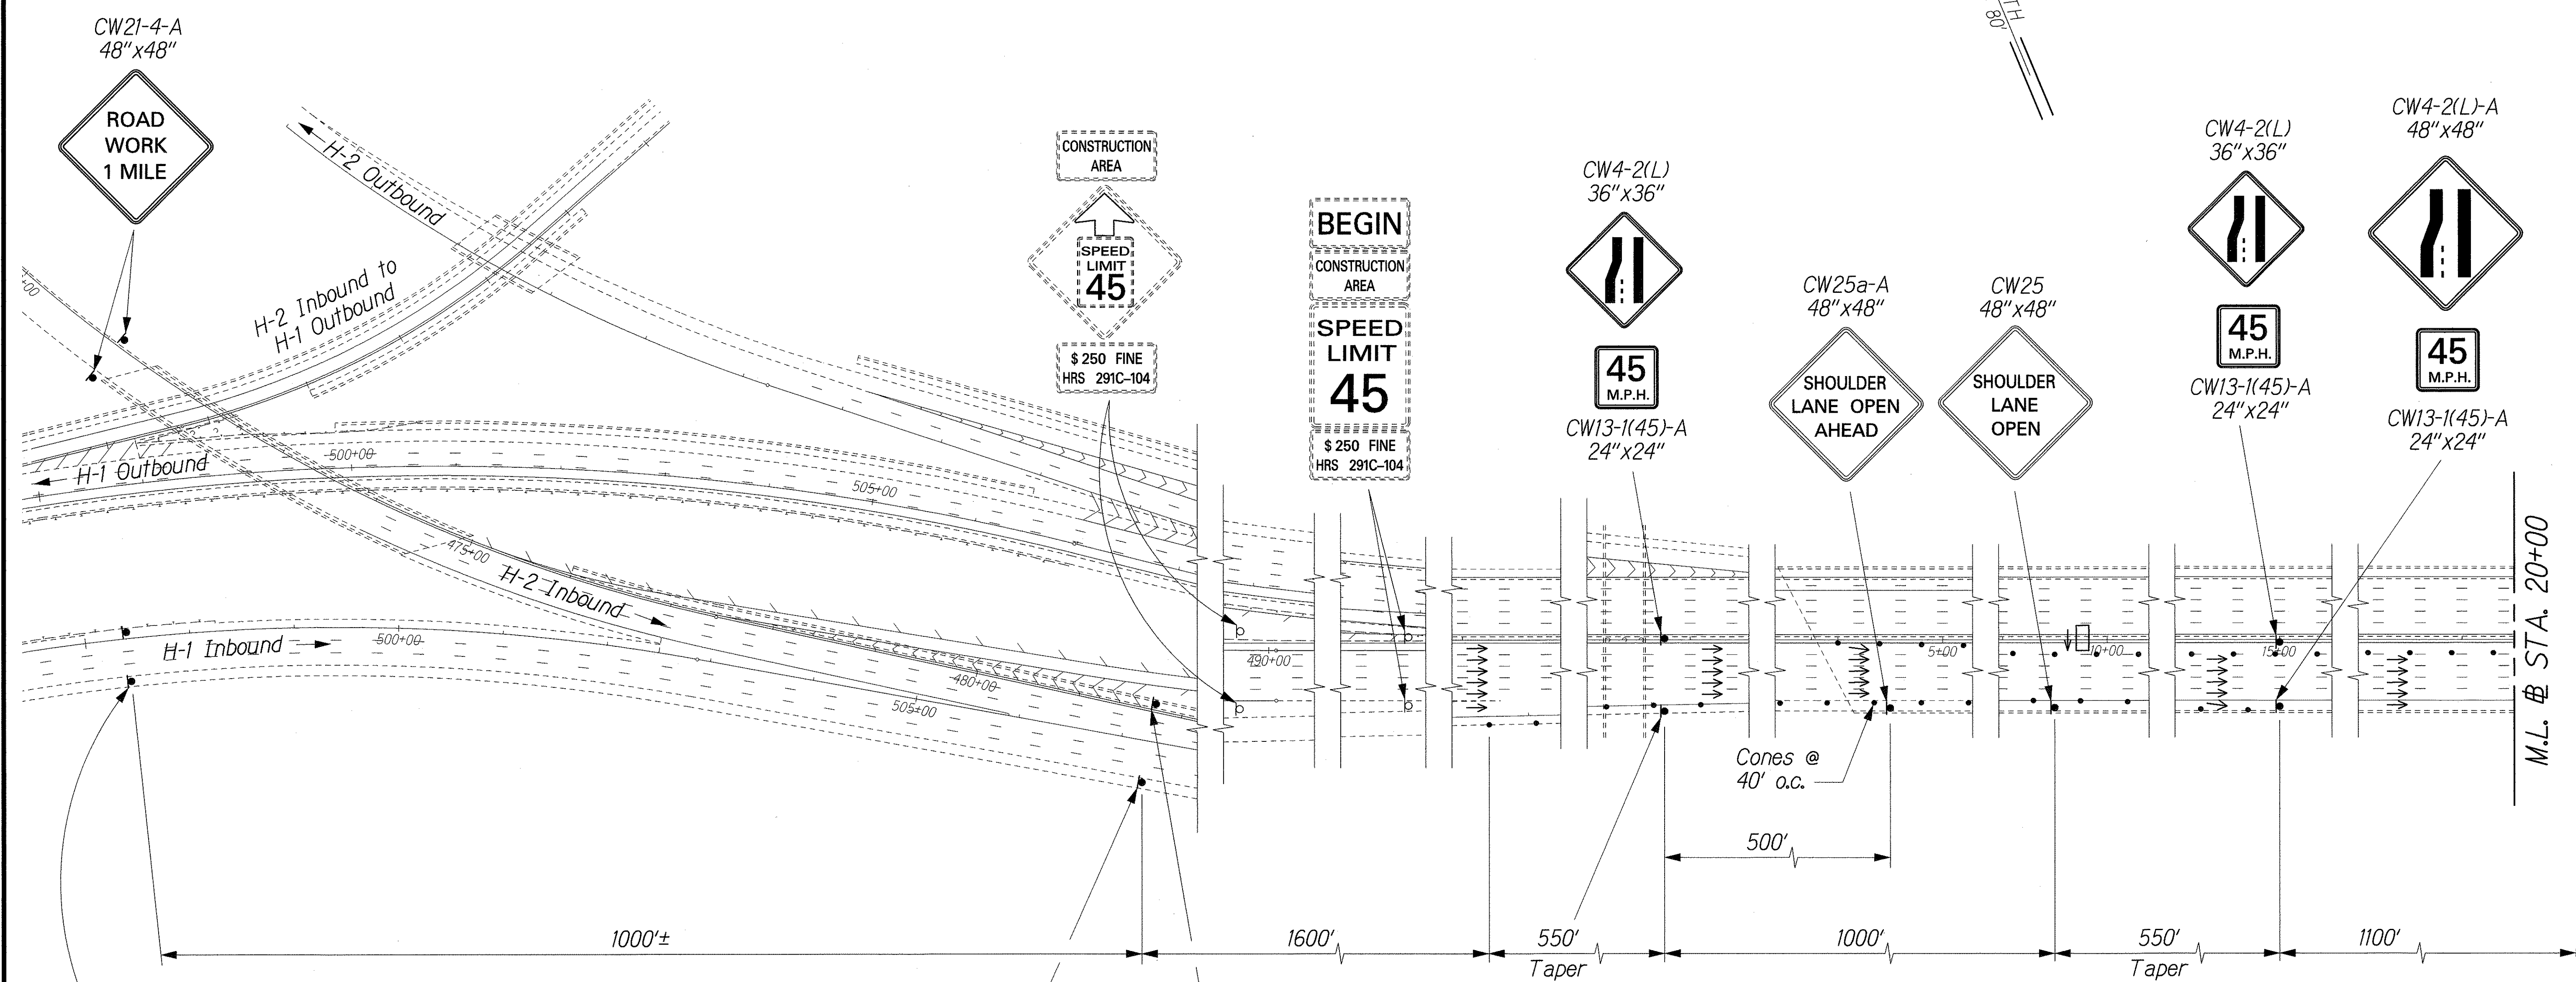

ORIGINAL PLAN	SURVEY PLOTTED BY	DATE
DESIGNED BY	DRAWN BY	
CHECKED BY	NOTED BY	

JG/COE HI-REHAB/TCP/TCP-B.Oldon

THIS WORK WAS PREPARED BY ME OR UNDER MY SUPERVISION
R. Uragami
1/24/06


STATE OF HAWAII
DEPARTMENT OF TRANSPORTATION
HIGHWAYS DIVISION

TRAFFIC CONTROL PLAN
PHASE B

INTERSTATE ROUTE H-1 REHABILITATION
EASTBOUND LANES
WAI'AU INTERCHANGE TO KAIMAKANI STREET

Scale: 1" = 80' Date: Jan. 24, 2006

FED. ROAD DIST. NO.	STATE	FEDERAL AID PROJ. NO.	FISCAL YEAR	SHEET NO.	TOTAL SHEETS
HAWAII	HAW.	IM-HI-1(245)	2005	64	183

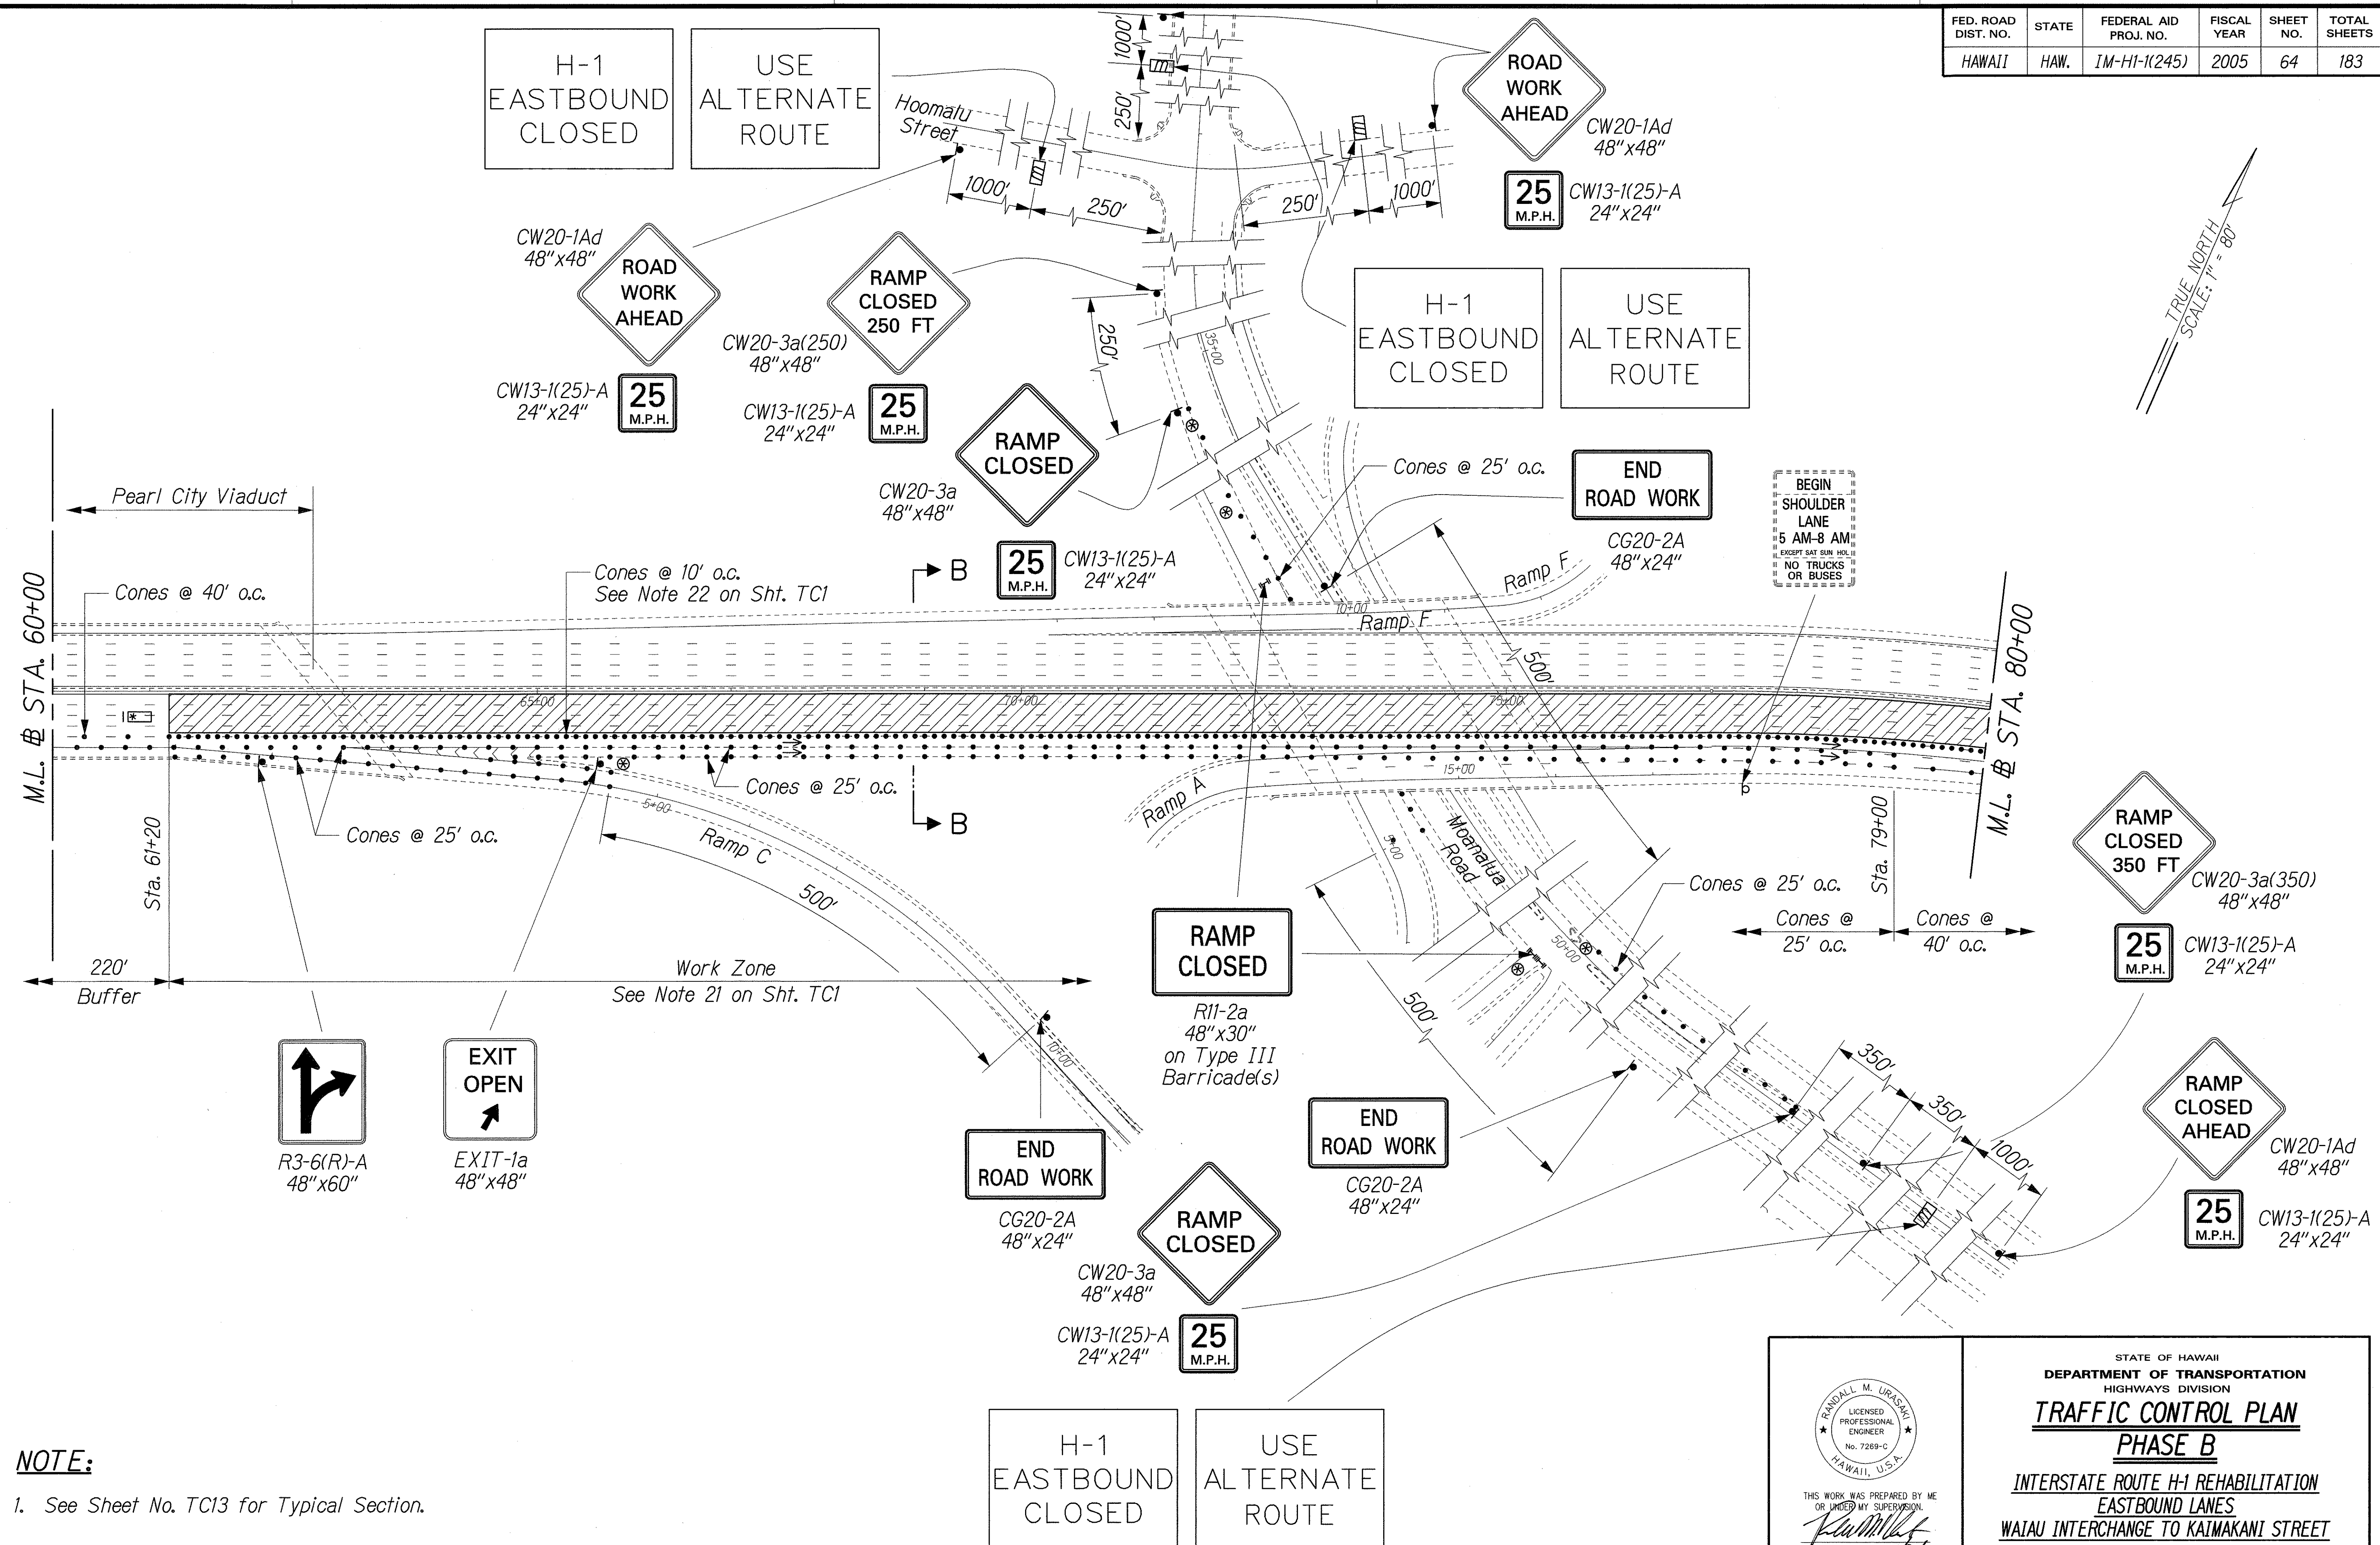

ORIGINAL PLAN	SURVEY PLOTTED BY	DATE
NOTE BOOK	DRAWN BY	
	CHECKED BY	
	CHECKED BY	

J:\COE HI-REHAB\TCP\TCP_B.03.dgn

THIS WORK WAS PREPARED BY ME OR UNDER MY SUPERVISION.
R. Urasaki
1/24/06

STATE OF HAWAII
DEPARTMENT OF TRANSPORTATION
HIGHWAYS DIVISION



TRAFFIC CONTROL PLAN
PHASE B

INTERSTATE ROUTE H-1 REHABILITATION
EASTBOUND LANES
WAI'AU INTERCHANGE TO KAIMAKANI STREET

Scale: 1" = 80' Date: Jan. 24, 2006

SHEET No. TC12 OF 35 SHEETS

FED. ROAD DIST. NO.	STATE	FEDERAL AID PROJ. NO.	FISCAL YEAR	SHEET NO.	TOTAL SHEETS
HAWAII	HAW.	IM-HI-1(245)	2005	65	183

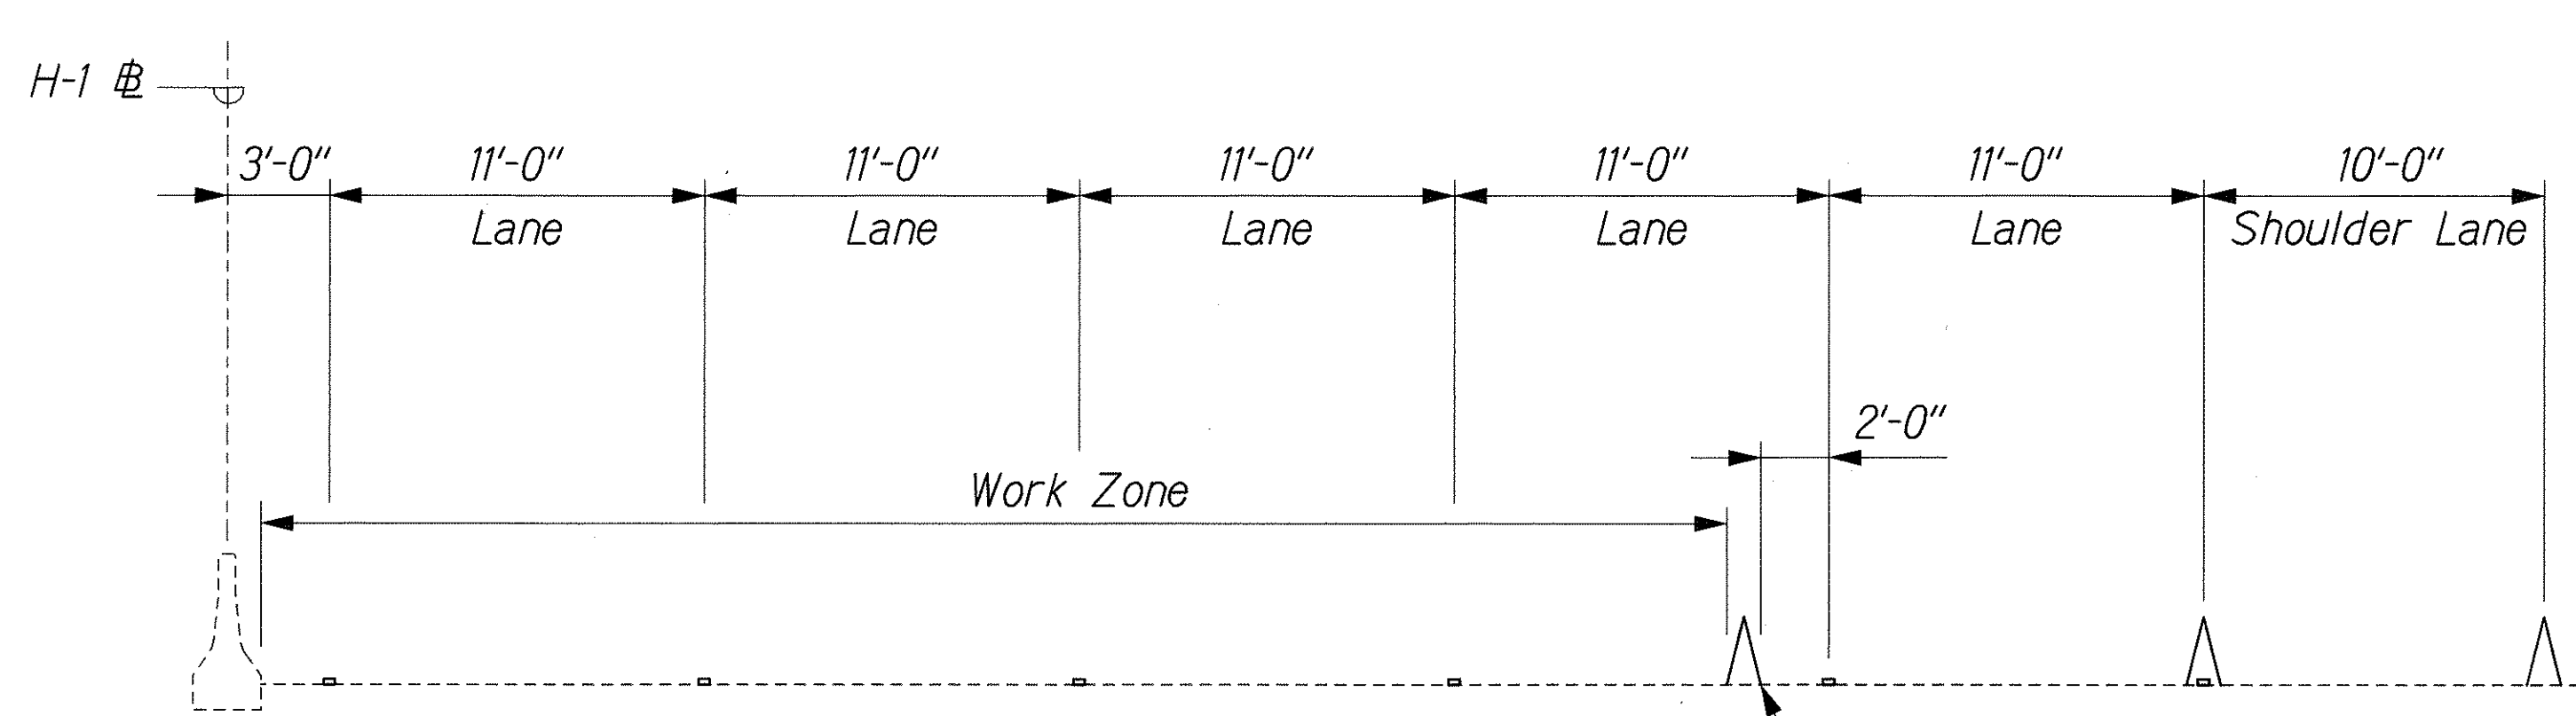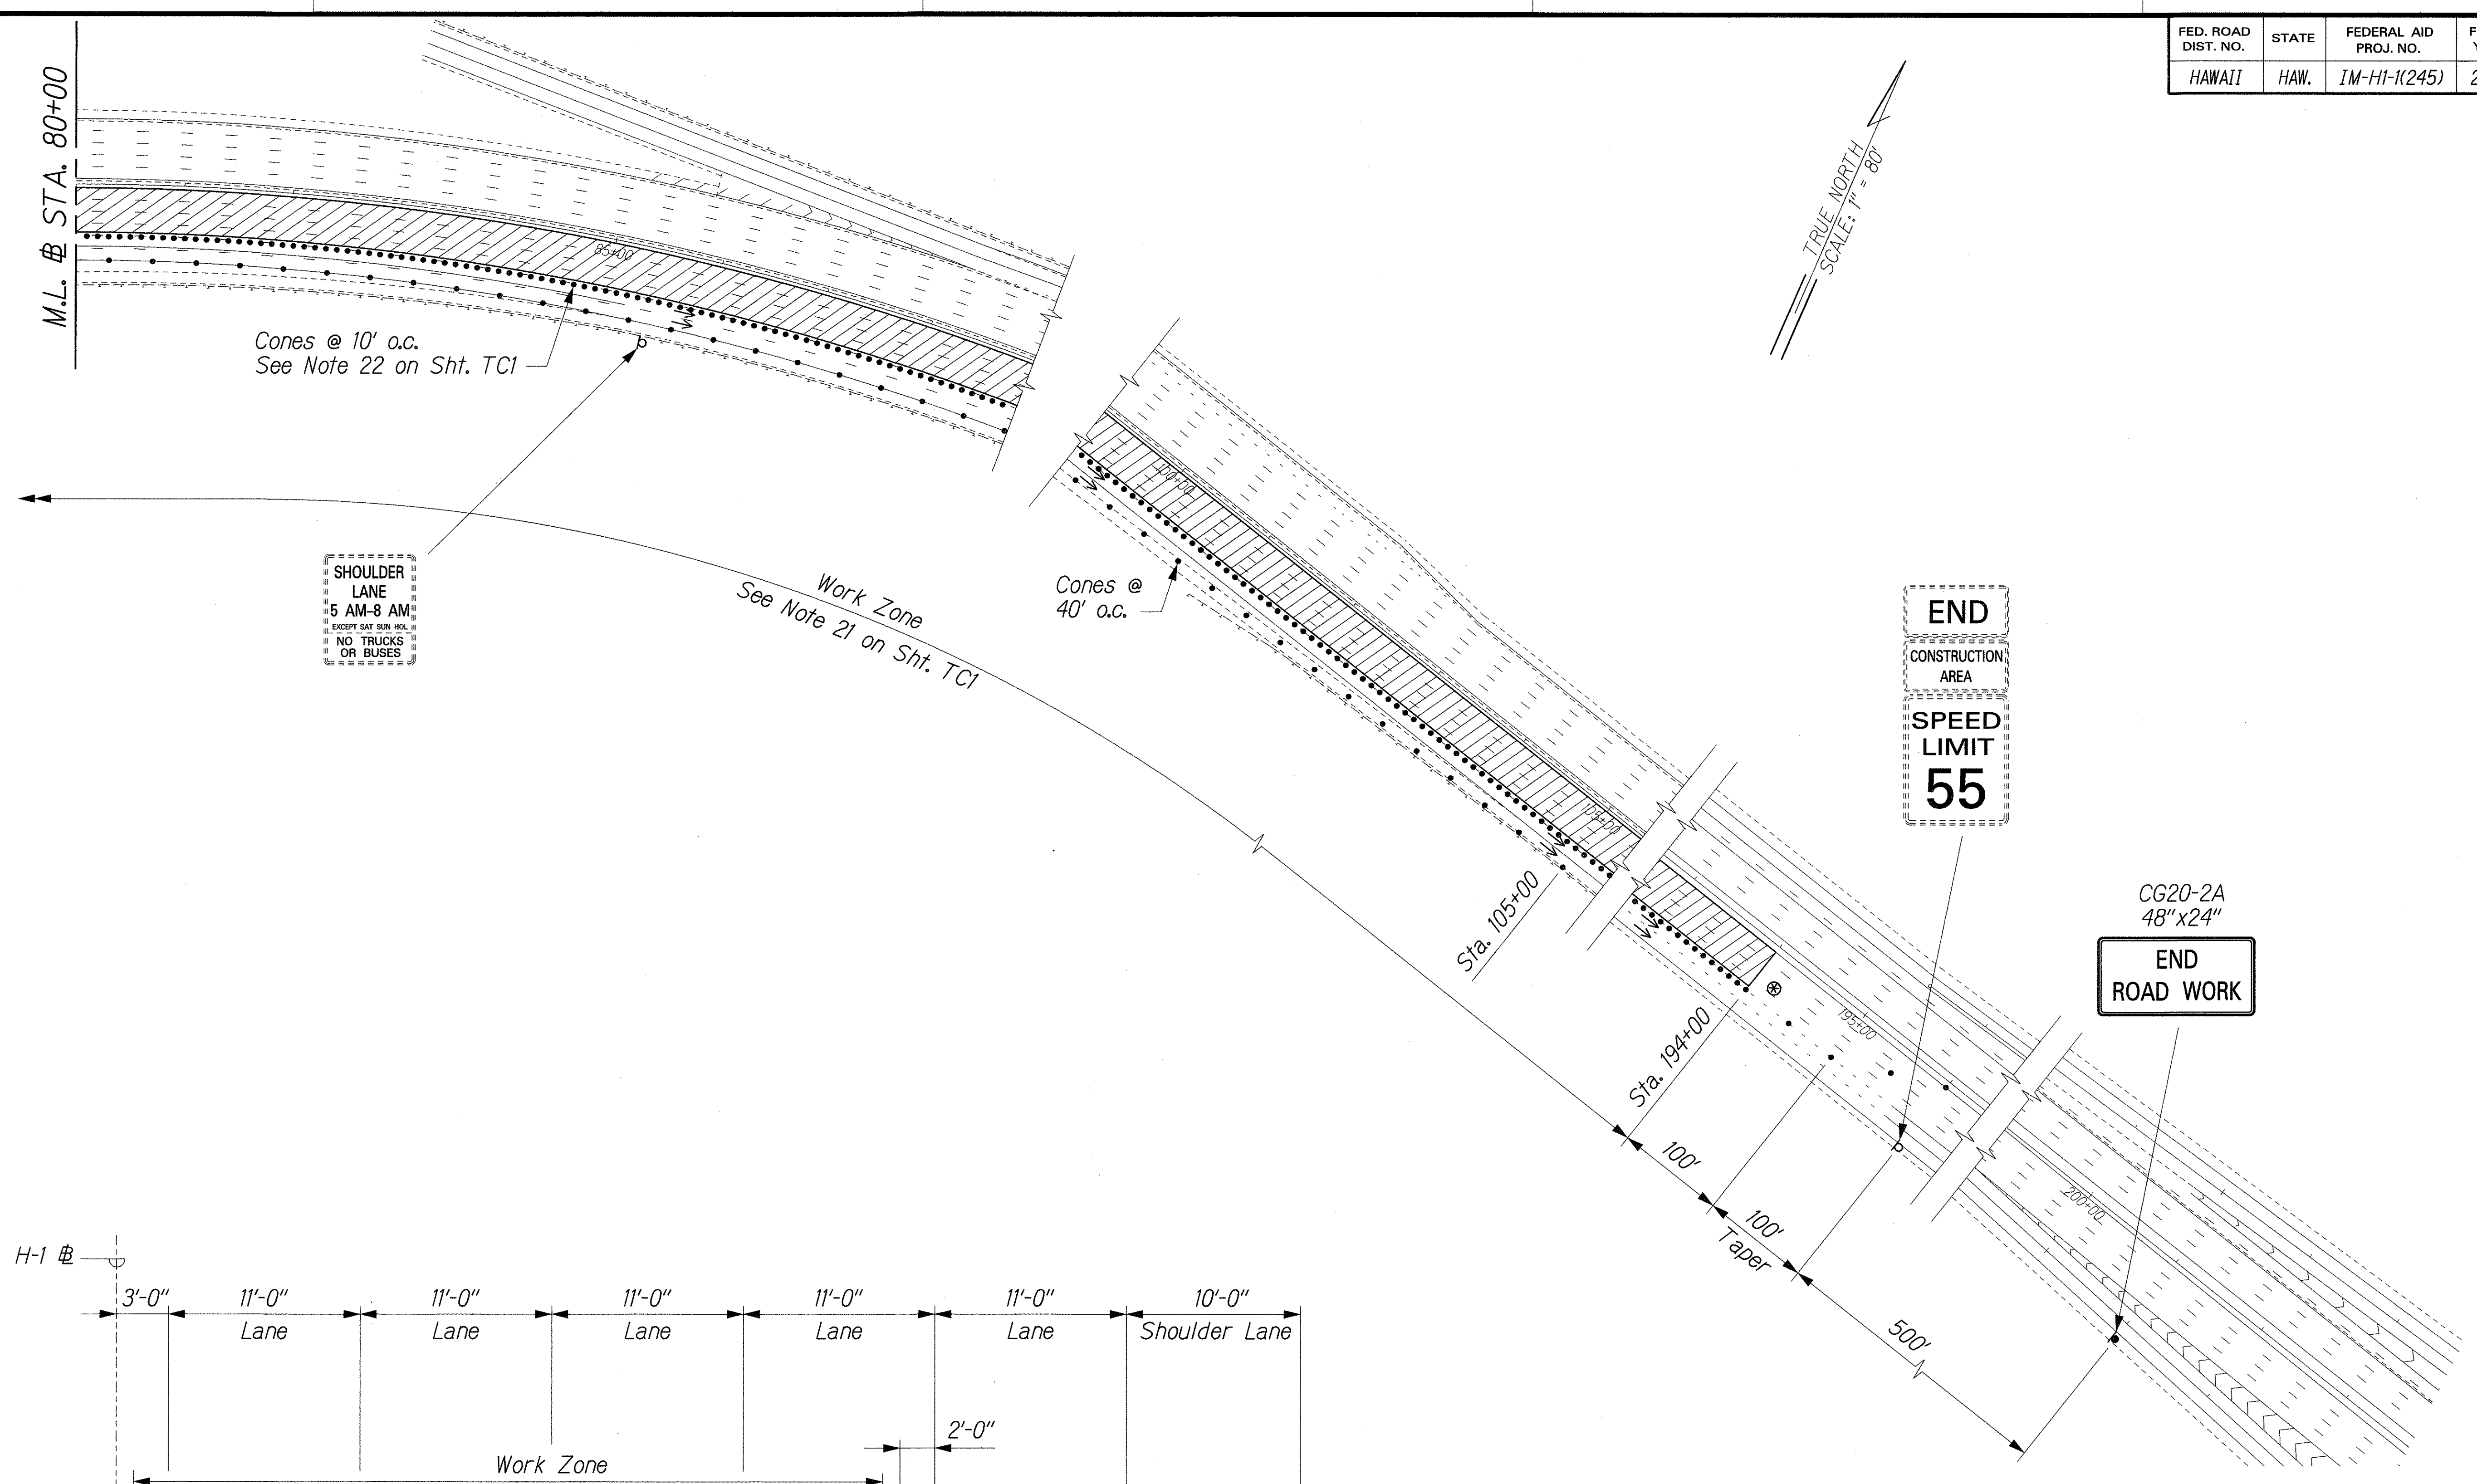

SECTION B-B
Not to Scale

Cones at 10' o.c.
See Note 22 on Sht. TC1

ORIGINAL PLAN	SURVEY PLOTTED BY	DATE
NOTE BOOK	DRAWN BY	
	TRACED BY	
	DESIGNED BY	
	CHECKED BY	

J:\COE HI-REHAB\TCP\TCP_B_04.dgn

THIS WORK WAS PREPARED BY ME OR UNDER MY SUPERVISION.
R. M. Uragami
1/24/06

STATE OF HAWAII
DEPARTMENT OF TRANSPORTATION
HIGHWAYS DIVISION






TRAFFIC CONTROL PLAN
PHASE B

INTERSTATE ROUTE H-1 REHABILITATION
EASTBOUND LANES
WAI'AU INTERCHANGE TO KAIMAKANI STREET

Scale: 1" = 80' Date: Jan. 24, 2006

FED. ROAD DIST. NO.	STATE	FEDERAL AID PROJ. NO.	FISCAL YEAR	SHEET NO.	TOTAL SHEETS
HAWAII	HAW.	IM-HI-1(245)	2005	66	183

TRUE NORTH
SCALE: 1" = 80'

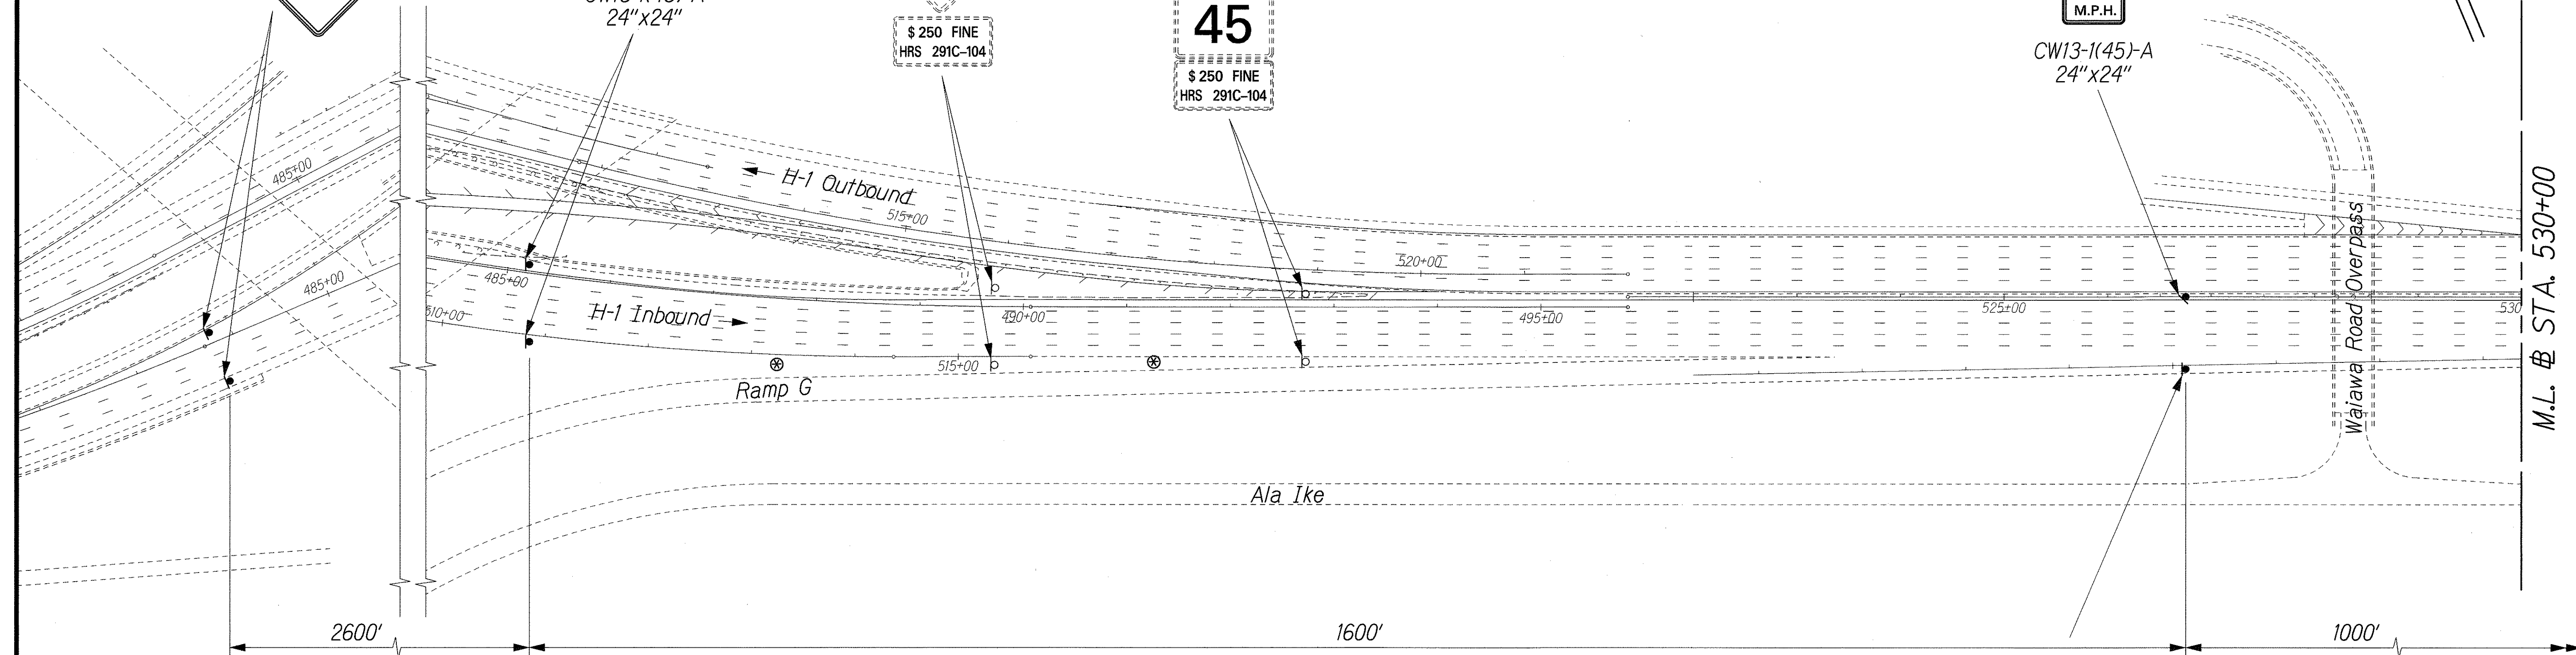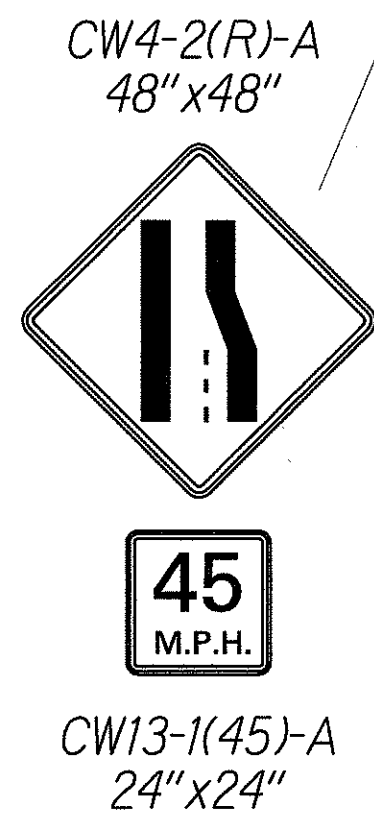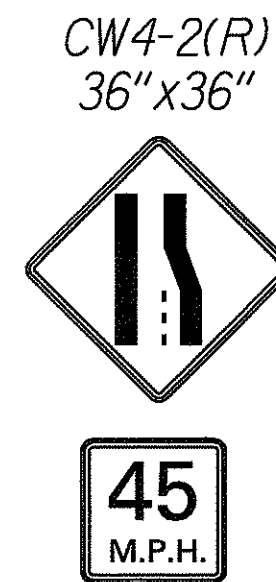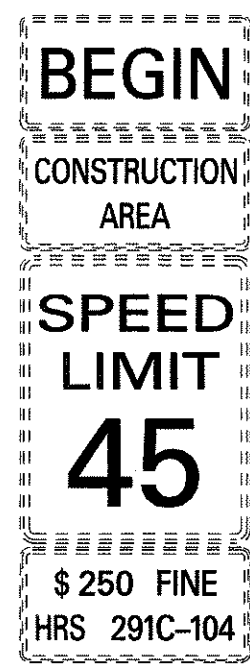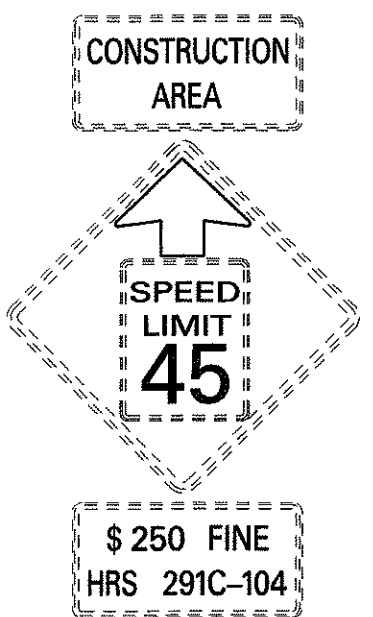

ORIGINAL PLAN	SURVEY PLOTTED BY	DATE
NOTE BOOK	DRAWN BY	
	DESIGNED BY	
	CHECKED BY	
	IN CHARGE	

J:/COE HI-REHAB/TCP/TCP-C.Dwg

THIS WORK WAS PREPARED BY ME
OR UNDER MY SUPERVISION
R. M. Uragami
1/24/06

STATE OF HAWAII
DEPARTMENT OF TRANSPORTATION
HIGHWAYS DIVISION

TRAFFIC CONTROL PLAN
PHASE C


INTERSTATE ROUTE H-1 REHABILITATION
EASTBOUND LANES
WAIWAU INTERCHANGE TO KAIMAKANI STREET

Scale: 1" = 80' Date: Jan. 24, 2006

SHEET No. TC14 OF 35 SHEETS

FED. ROAD DIST. NO.	STATE	FEDERAL AID PROJ. NO.	FISCAL YEAR	SHEET NO.	TOTAL SHEETS
HAWAII	HAW.	IM-HI-1(245)	2005	67	183

TRUE NORTH
SCALE: 1" = 80'

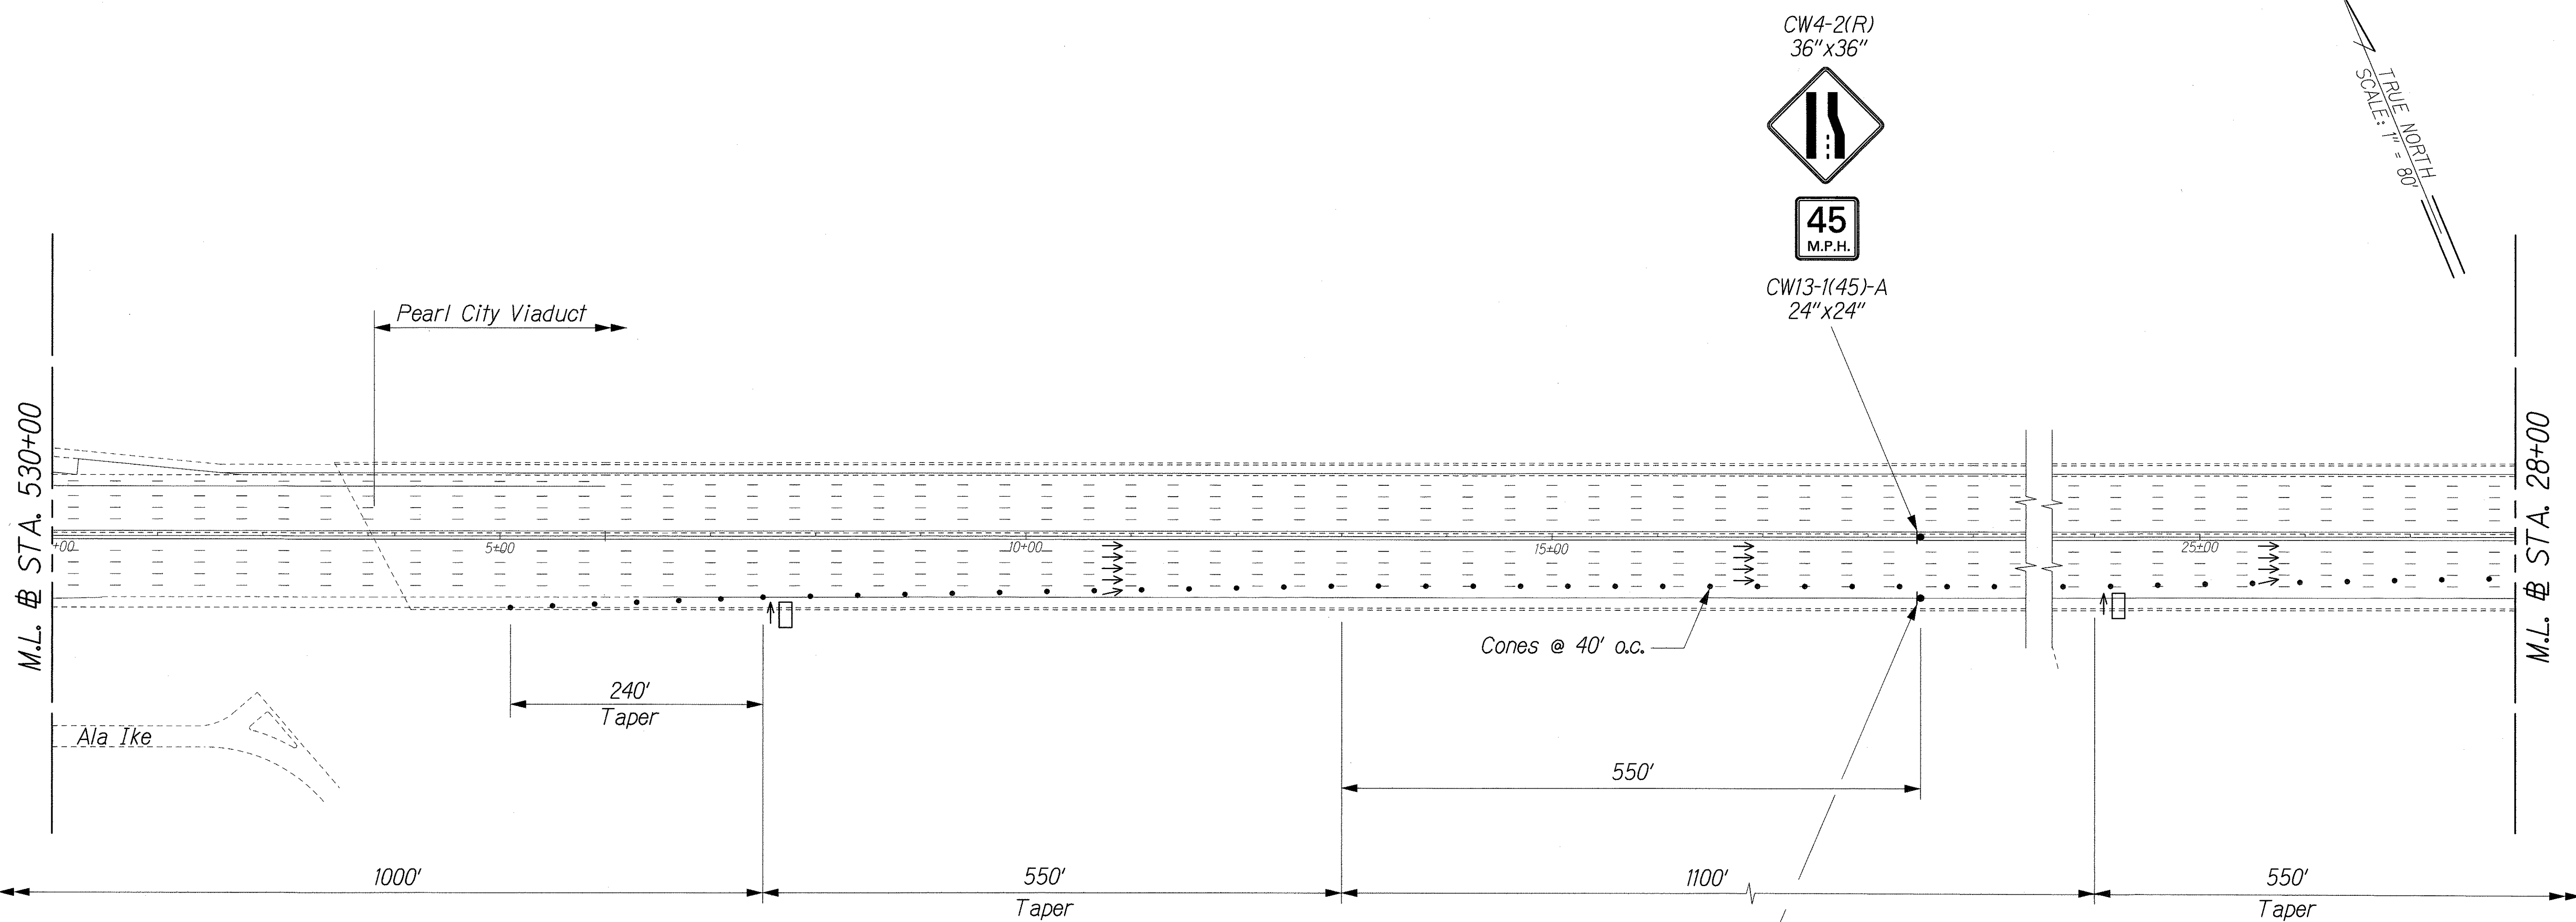

ORIGINAL PLAN	SURVEY PLOTTED BY	DATE
NOTE BOOK	DRAWN BY	
	TRACED BY	
	QUANTITIES BY	
	CHECKED BY	
	IN	

U:\COE HI-REHAB\TCP\TCP_C_02.dgn

THIS WORK WAS PREPARED BY ME
OR UNDER MY SUPERVISION.
R. M. Urasaki
1/24/06

STATE OF HAWAII
DEPARTMENT OF TRANSPORTATION
HIGHWAYS DIVISION

TRAFFIC CONTROL PLAN
PHASE C


INTERSTATE ROUTE H-1 REHABILITATION
EASTBOUND LANES
WAI'AU INTERCHANGE TO KAIMAKANI STREET

Scale: 1" = 80' Date: Jan. 24, 2006

SHEET No. TC15 OF 35 SHEETS

FED. ROAD DIST. NO.	STATE	FEDERAL AID PROJ. NO.	FISCAL YEAR	SHEET NO.	TOTAL SHEETS
HAWAII	HAW.	IM-HI-1(245)	2005	68	183

TRUE NORTH
SCALE: 1" = 80'

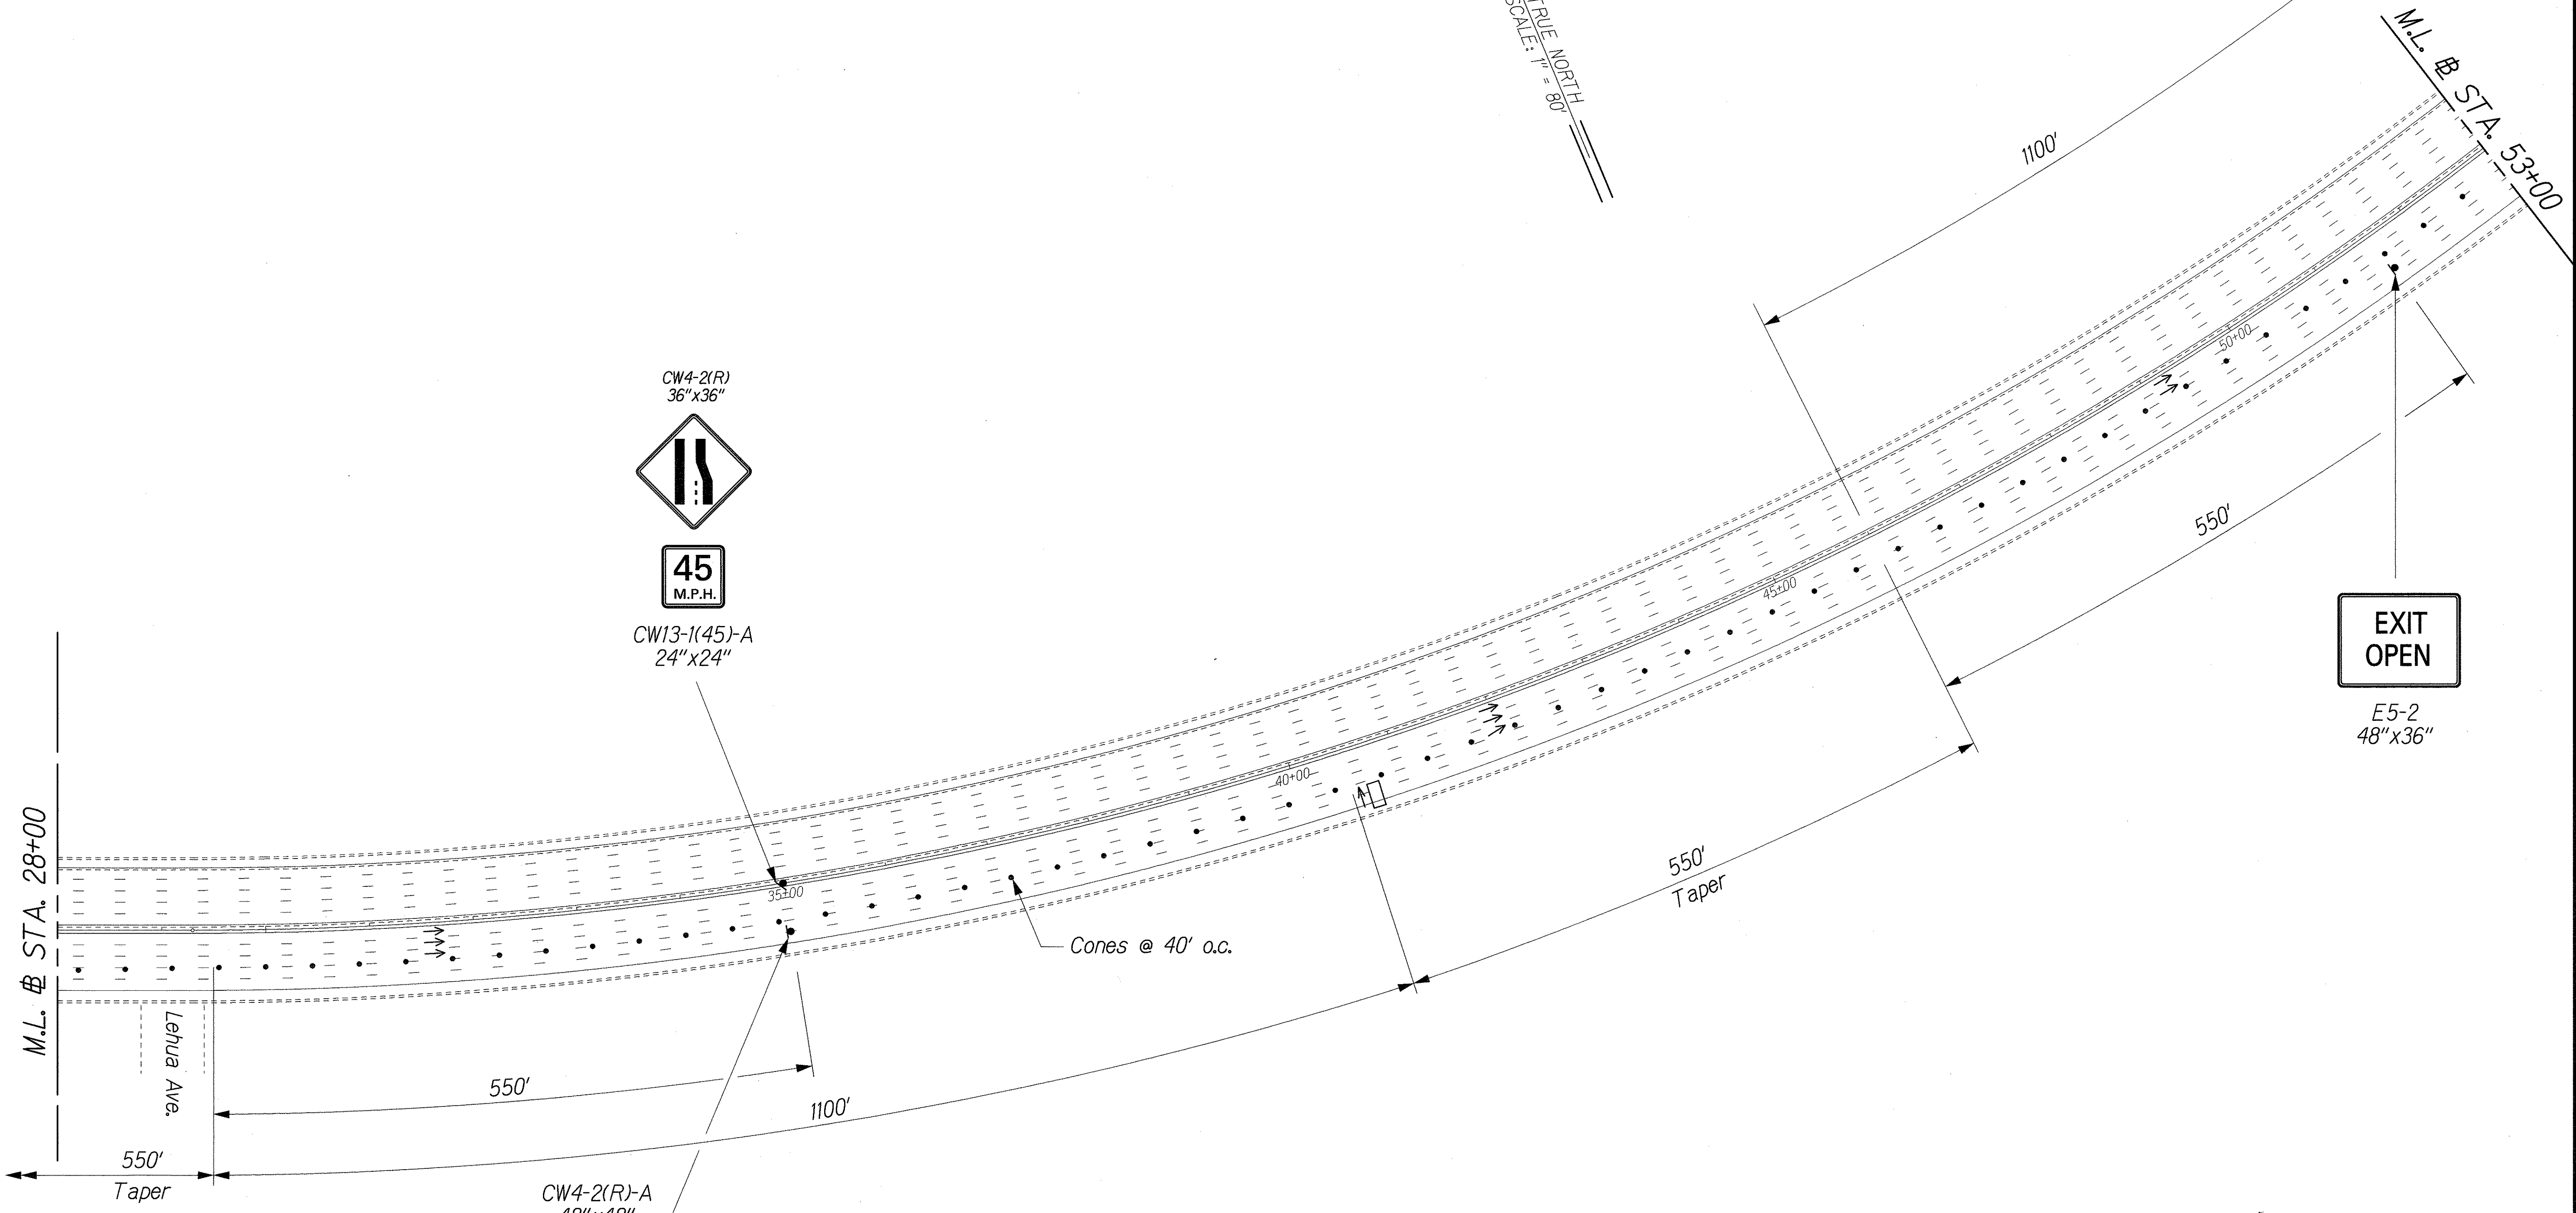

ORIGINAL PLAN	SURVEY PLOTTED BY	DATE
NOTE BOOK	DRAWN BY	
	DESIGNED BY	
	CHECKED BY	

J:\COE HI-REHAB\TCP\TCP_C.03.dgn

STATE OF HAWAII
DEPARTMENT OF TRANSPORTATION
HIGHWAYS DIVISION

TRAFFIC CONTROL PLAN
PHASE C

INTERSTATE ROUTE H-1 REHABILITATION
EASTBOUND LANES
WAI'AU INTERCHANGE TO KAIMAKANI STREET

Scale: 1" = 80' Date: Jan. 24, 2006

THIS WORK WAS PREPARED BY ME
OR UNDER MY SUPERVISION.

[Signature]

1/24/06


STATE OF HAWAII
DEPARTMENT OF TRANSPORTATION
HIGHWAYS DIVISION

TRAFFIC CONTROL PLAN
PHASE C

INTERSTATE ROUTE H-1 REHABILITATION
EASTBOUND LANES
WAI'AU INTERCHANGE TO KAIMAKANI STREET

Scale: 1" = 80' Date: Jan. 24, 2006

FED. ROAD DIST. NO.	STATE	FEDERAL AID PROJ. NO.	FISCAL YEAR	SHEET NO.	TOTAL SHEETS
HAWAII	HAW.	IM-HI-1(245)	2005	70	183

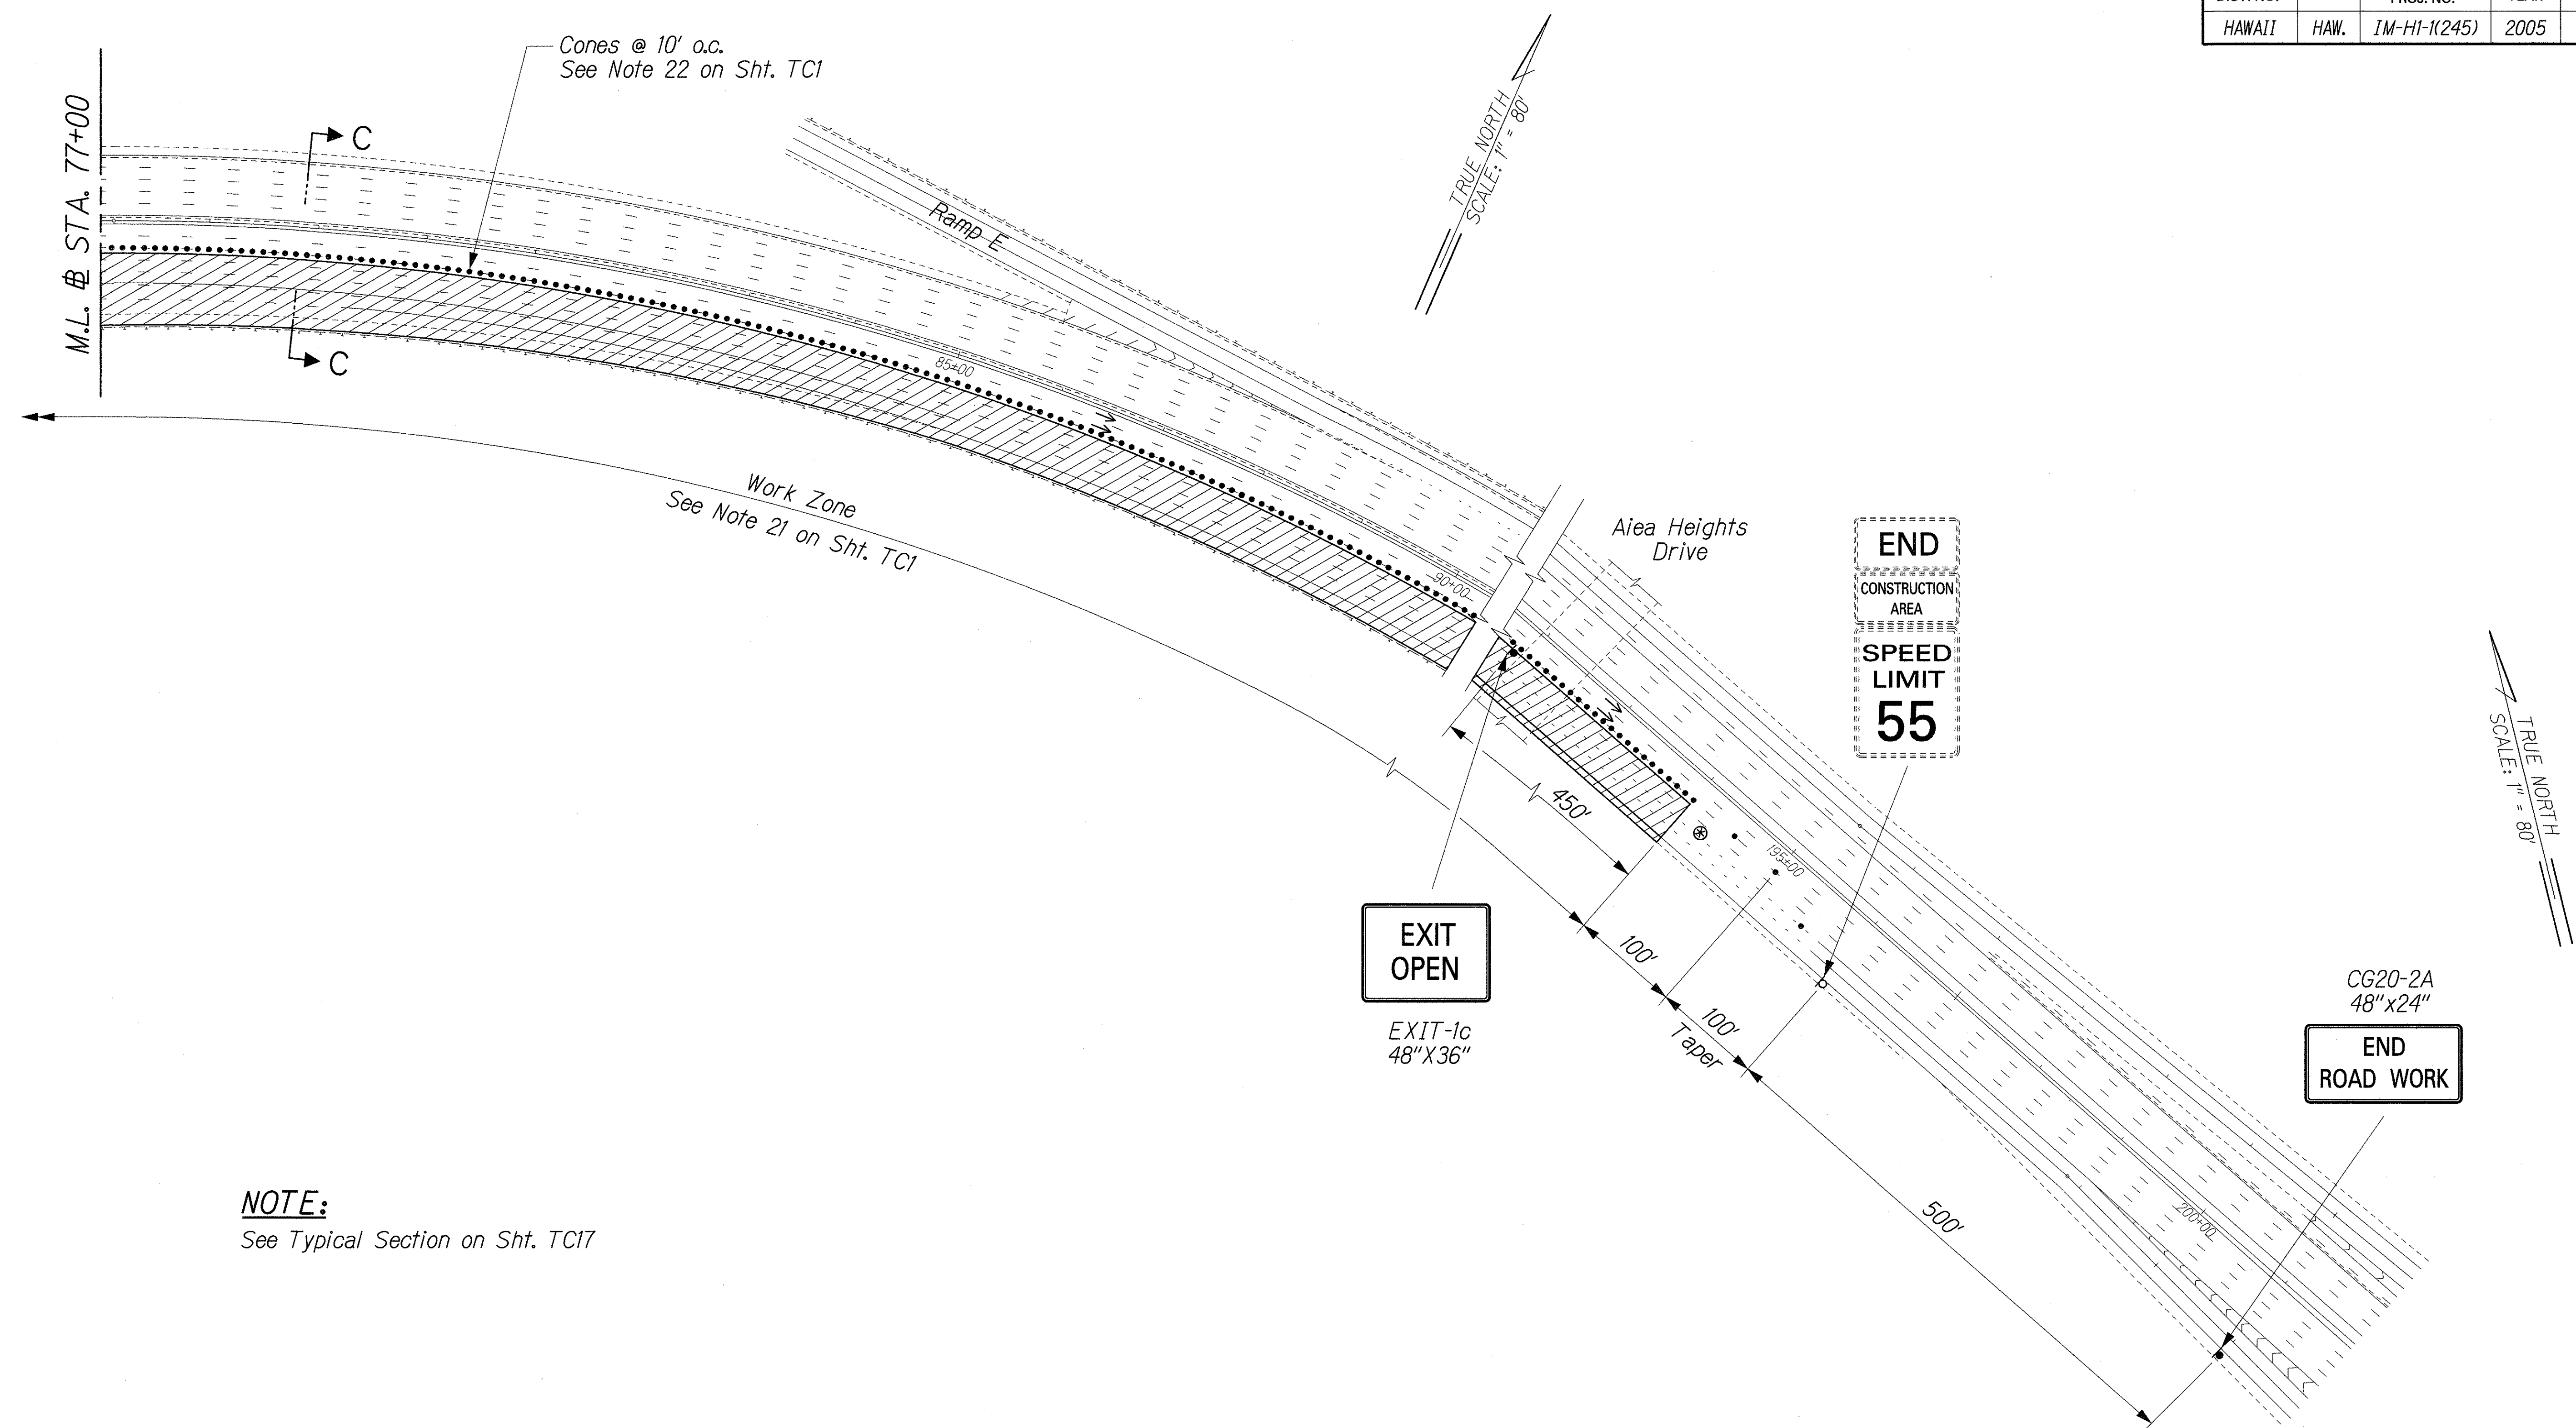

NOTE:
See Typical Section on Sht. TC17

ORIGINAL PLAN	SURVEY PLOTTED BY	DATE
NOTE BOOK	DRAWN BY	
	TRACED BY	
	CHECKED BY	
	QUANTITIES BY	
	NO.	

46700E HI-REHAB/TCP/TC17.C.05.dgn

THIS WORK WAS PREPARED BY ME OR UNDER MY SUPERVISION.
R. M. Uragami
1/24/06


STATE OF HAWAII
DEPARTMENT OF TRANSPORTATION
HIGHWAYS DIVISION

TRAFFIC CONTROL PLAN
PHASE C

INTERSTATE ROUTE H-1 REHABILITATION
EASTBOUND LANES
WAI'AU INTERCHANGE TO KAIMAKANI STREET

Scale: 1" = 80' Date: Jan. 24, 2006

FED. ROAD DIST. NO.	STATE	FEDERAL AID PROJ. NO.	FISCAL YEAR	SHEET NO.	TOTAL SHEETS
HAWAII	HAW.	IM-HI-1(245)	2005	71	183

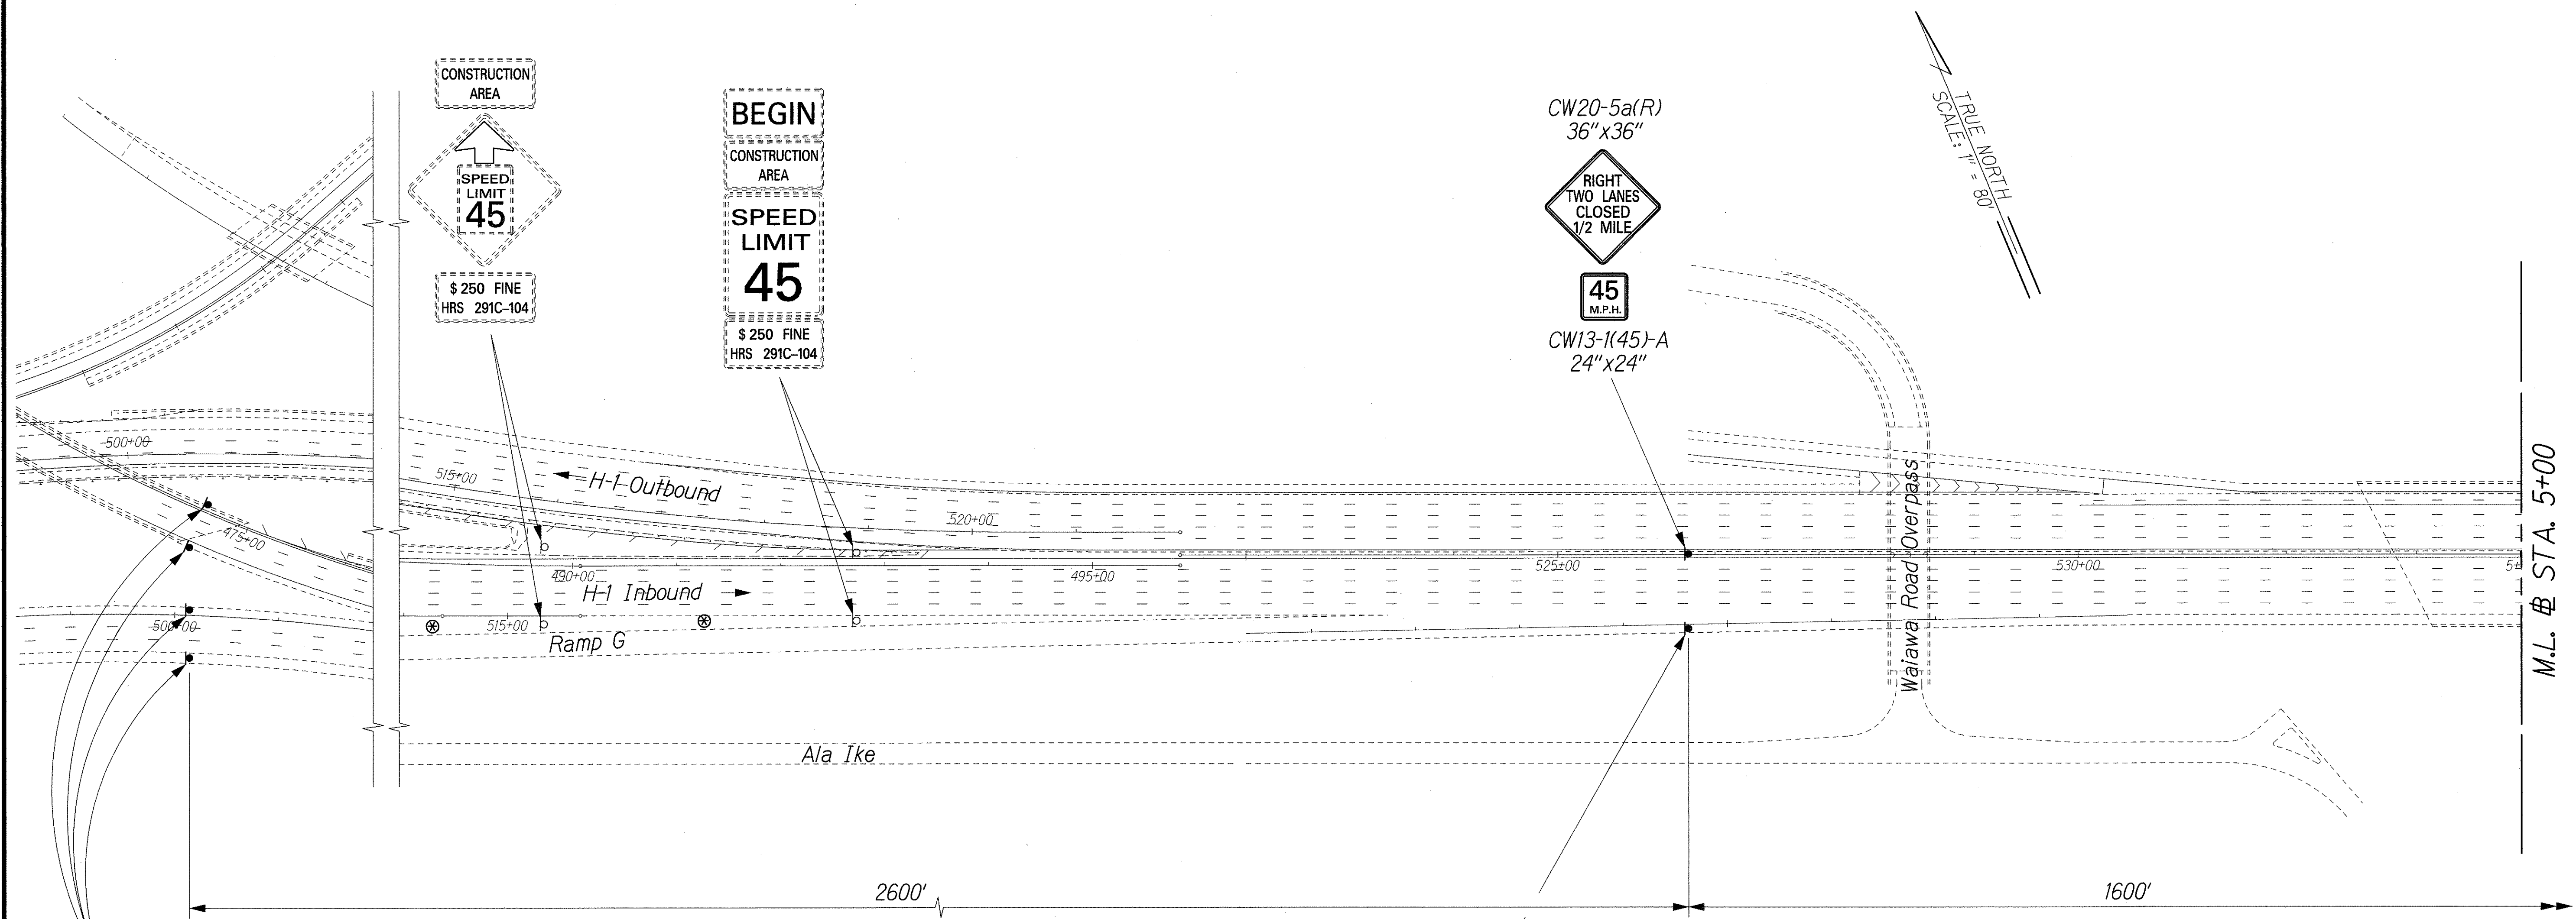

ROAD WORK
1 MILE
CW21-4-A
48"x48"

CW20-5a(R)
48"x48"
RIGHT TWO LANES
CLOSED
1/2 MILE
45
M.P.H.
CW13-1(45)-A
24"x24"

CW20-5a(R)
36"x36"
RIGHT TWO LANES
CLOSED
1/2 MILE
45
M.P.H.
CW13-1(45)-A
24"x24"

ORIGINAL PLAN	SURVEY PLOTTED BY	DATE
NOTED BY	DRAWN BY	
DESIGNED BY	TRACED BY	
CHECKED BY	NOTED BY	
	DESIGNED BY	
	CHECKED BY	

1/2" COE HI-REHAB/TCP/TCP-D-01dgn

THIS WORK WAS PREPARED BY ME OR UNDER MY SUPERVISION.
R. M. Urasaki
1/24/06

STATE OF HAWAII
DEPARTMENT OF TRANSPORTATION
HIGHWAYS DIVISION


TRAFFIC CONTROL PLAN
PHASE D

INTERSTATE ROUTE H-1 REHABILITATION
EASTBOUND LANES
WAI'AU INTERCHANGE TO KAIMAKANI STREET

Scale: 1" = 80' Date: Jan. 24, 2006

FED. ROAD DIST. NO.	STATE	FEDERAL AID PROJ. NO.	FISCAL YEAR	SHEET NO.	TOTAL SHEETS
HAWAII	HAW.	IM-HI-1(245)	2005	72	183

TRUE NORTH
SCALE: 1" = 80'

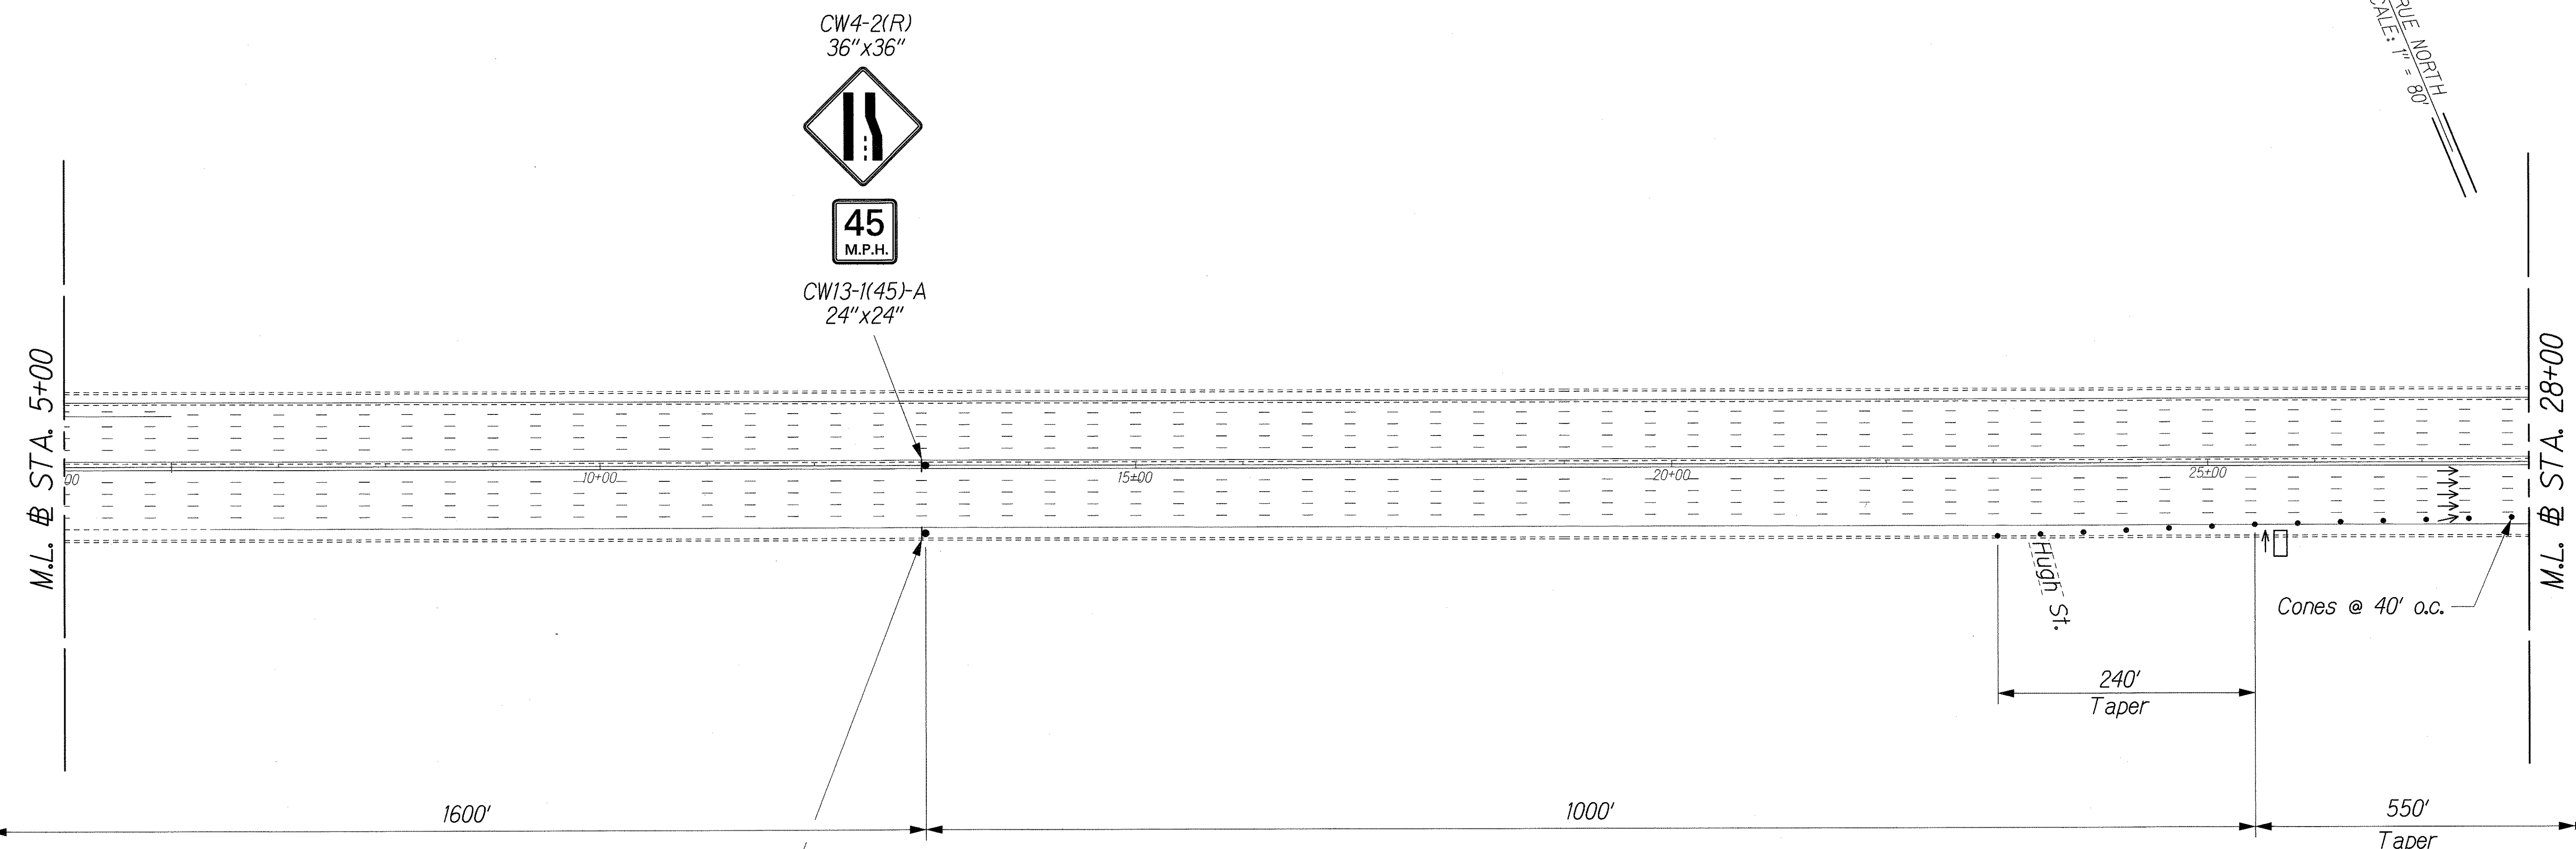

ORIGINAL PLAN	SURVEY PLOTTED BY	DATE
NOTE BOOK	DRAWN BY	
	TRACED BY	
	CHECKED BY	
	QUANTITIES BY	
	CHECKED BY	

W/COE HI-REHAB/TCP/TCP.D.02dgn

THIS WORK WAS PREPARED BY ME
OR UNDER MY SUPERVISION.
R. Urakawa
1/24/06

STATE OF HAWAII
DEPARTMENT OF TRANSPORTATION
HIGHWAYS DIVISION


TRAFFIC CONTROL PLAN
PHASE D

INTERSTATE ROUTE H-1 REHABILITATION
EASTBOUND LANES
WAI'AU INTERCHANGE TO KAIMAKANI STREET

Scale: 1" = 80' Date: Jan. 24, 2006

FED. ROAD DIST. NO.	STATE	FEDERAL AID PROJ. NO.	FISCAL YEAR	SHEET NO.	TOTAL SHEETS
HAWAII	HAW.	IM-HI-1(245)	2005	73	183

TRUE NORTH
SCALE: 1" = 80'

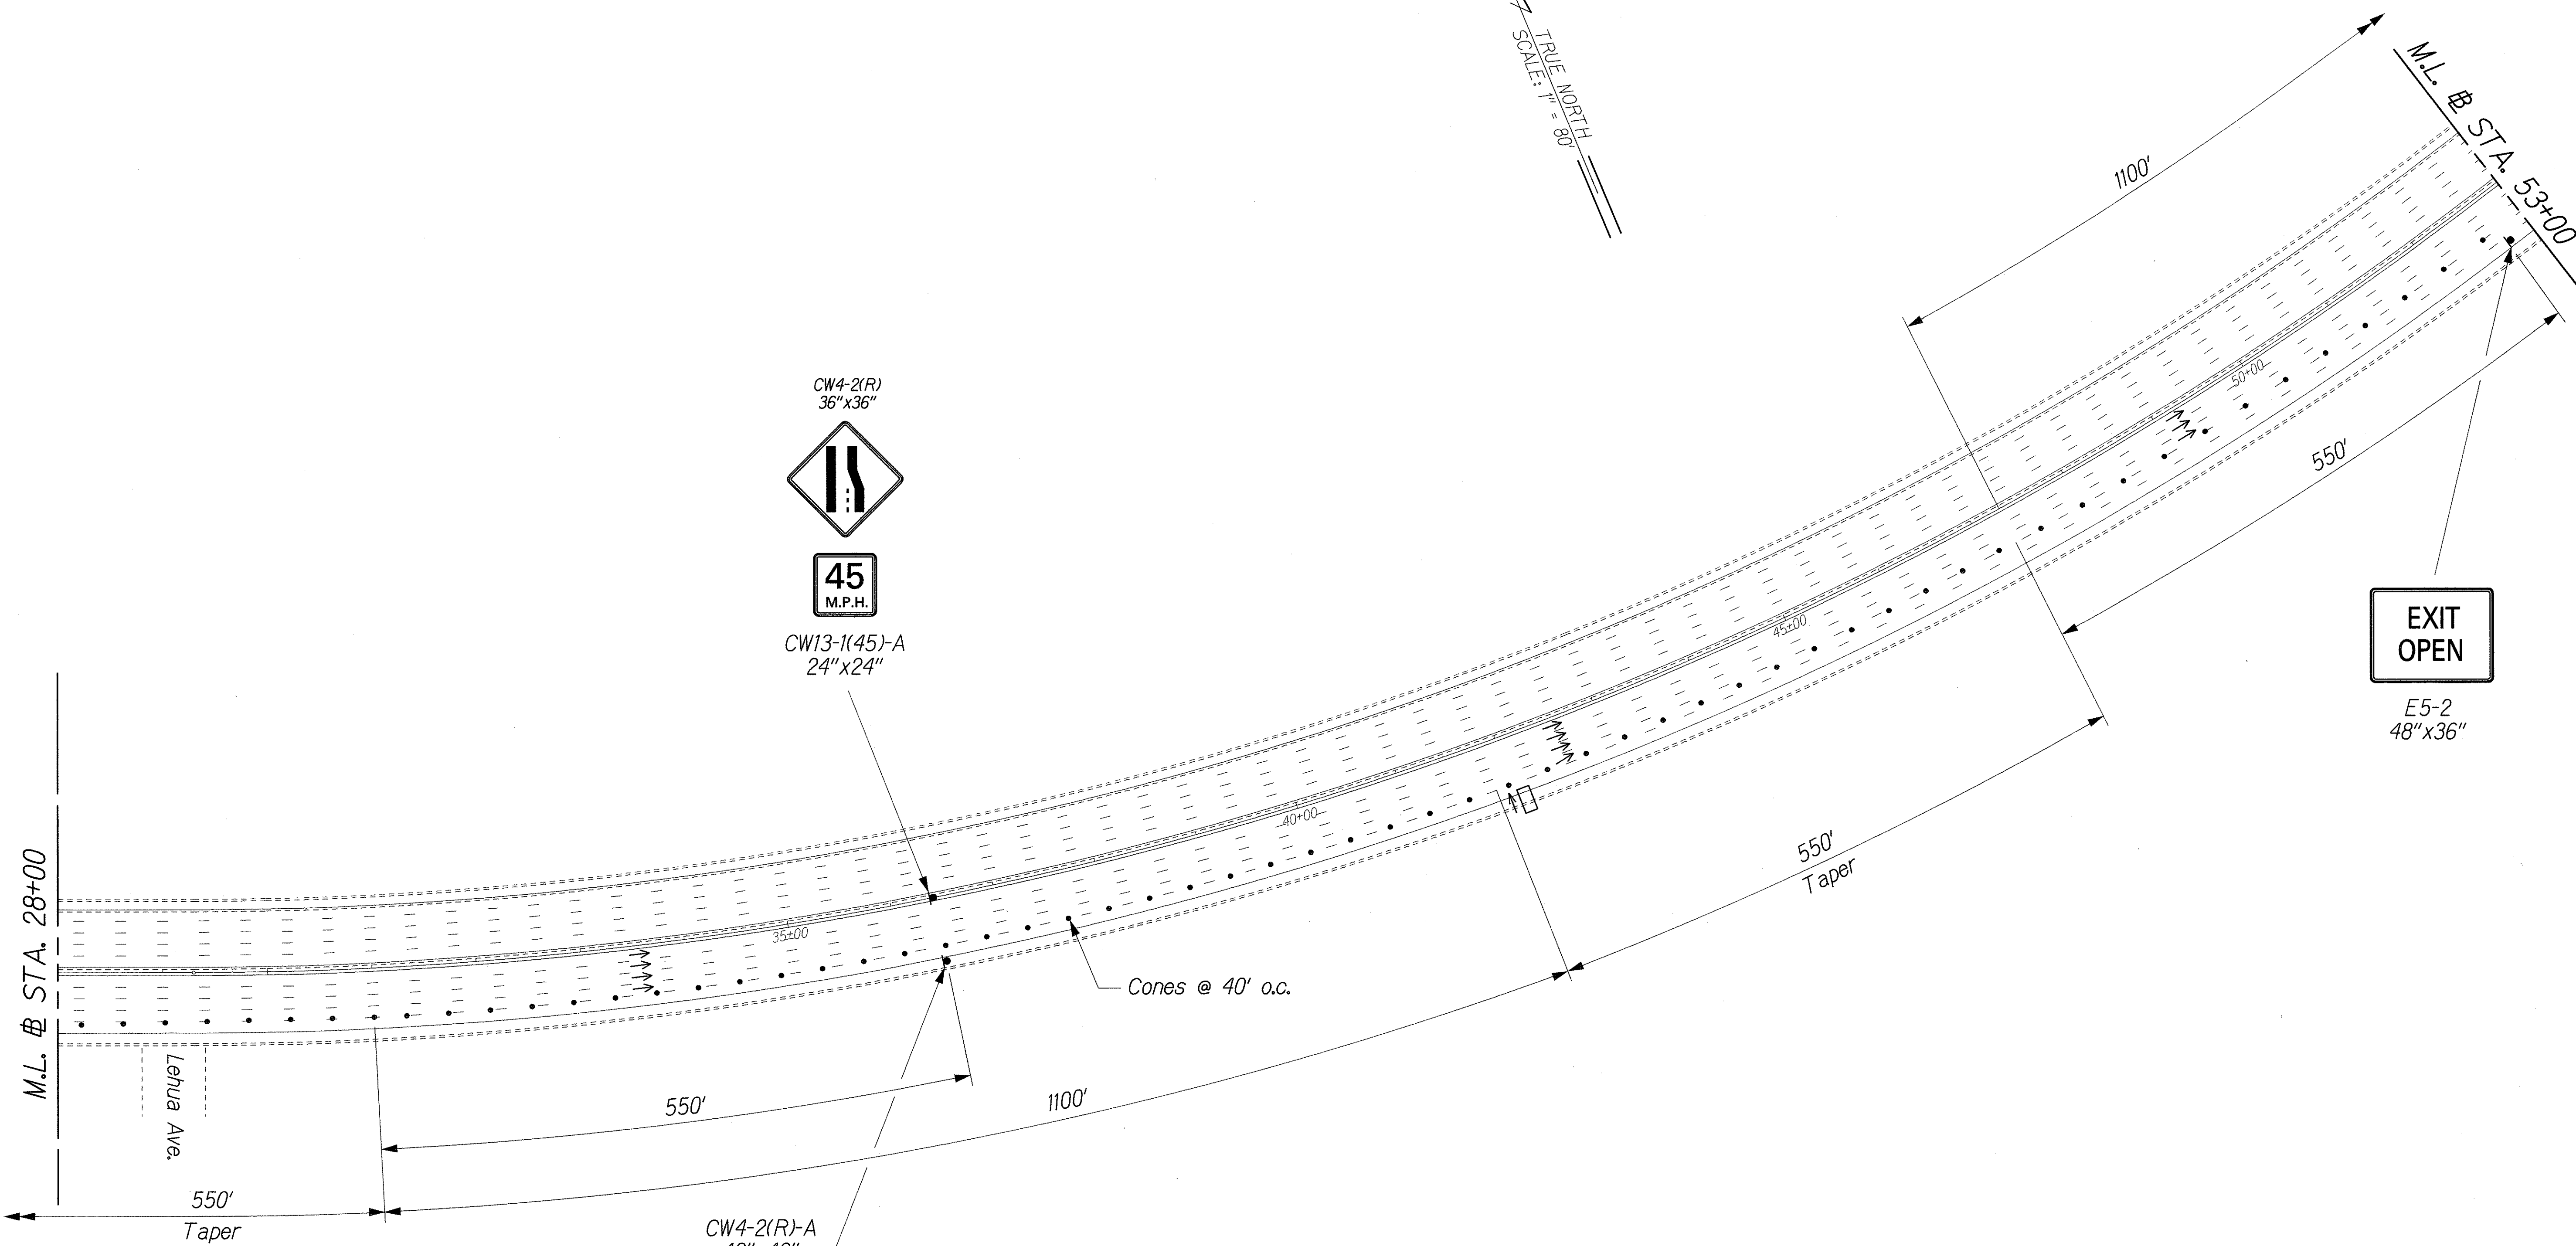

ORIGINAL PLAN	DATE
DRAWN BY	
TRACED BY	
CHECKED BY	
NOTED BY	
QUANTITIES BY	
CHECKED BY	
DATE	

16/COE HI-REHAB/TCP/TCP.D.03dgn

STATE OF HAWAII
DEPARTMENT OF TRANSPORTATION
HIGHWAYS DIVISION

TRAFFIC CONTROL PLAN
PHASE D

INTERSTATE ROUTE H-1 REHABILITATION
EASTBOUND LANES
WAI'AU INTERCHANGE TO KAIMAKANI STREET

Scale: 1" = 80' Date: Jan. 24, 2006

THIS WORK WAS PREPARED BY ME
OR UNDER MY SUPERVISION.

[Signature]
1/24/06


STATE OF HAWAII
DEPARTMENT OF TRANSPORTATION
HIGHWAYS DIVISION

TRAFFIC CONTROL PLAN
PHASE D

INTERSTATE ROUTE H-1 REHABILITATION
EASTBOUND LANES
WAI'AU INTERCHANGE TO KAIMAKANI STREET

Scale: 1" = 80' Date: Jan. 24, 2006

FED. ROAD DIST. NO.	STATE	FEDERAL AID PROJ. NO.	FISCAL YEAR	SHEET NO.	TOTAL SHEETS
HAWAII	HAW.	IM-HI-1(245)	2005	74	183

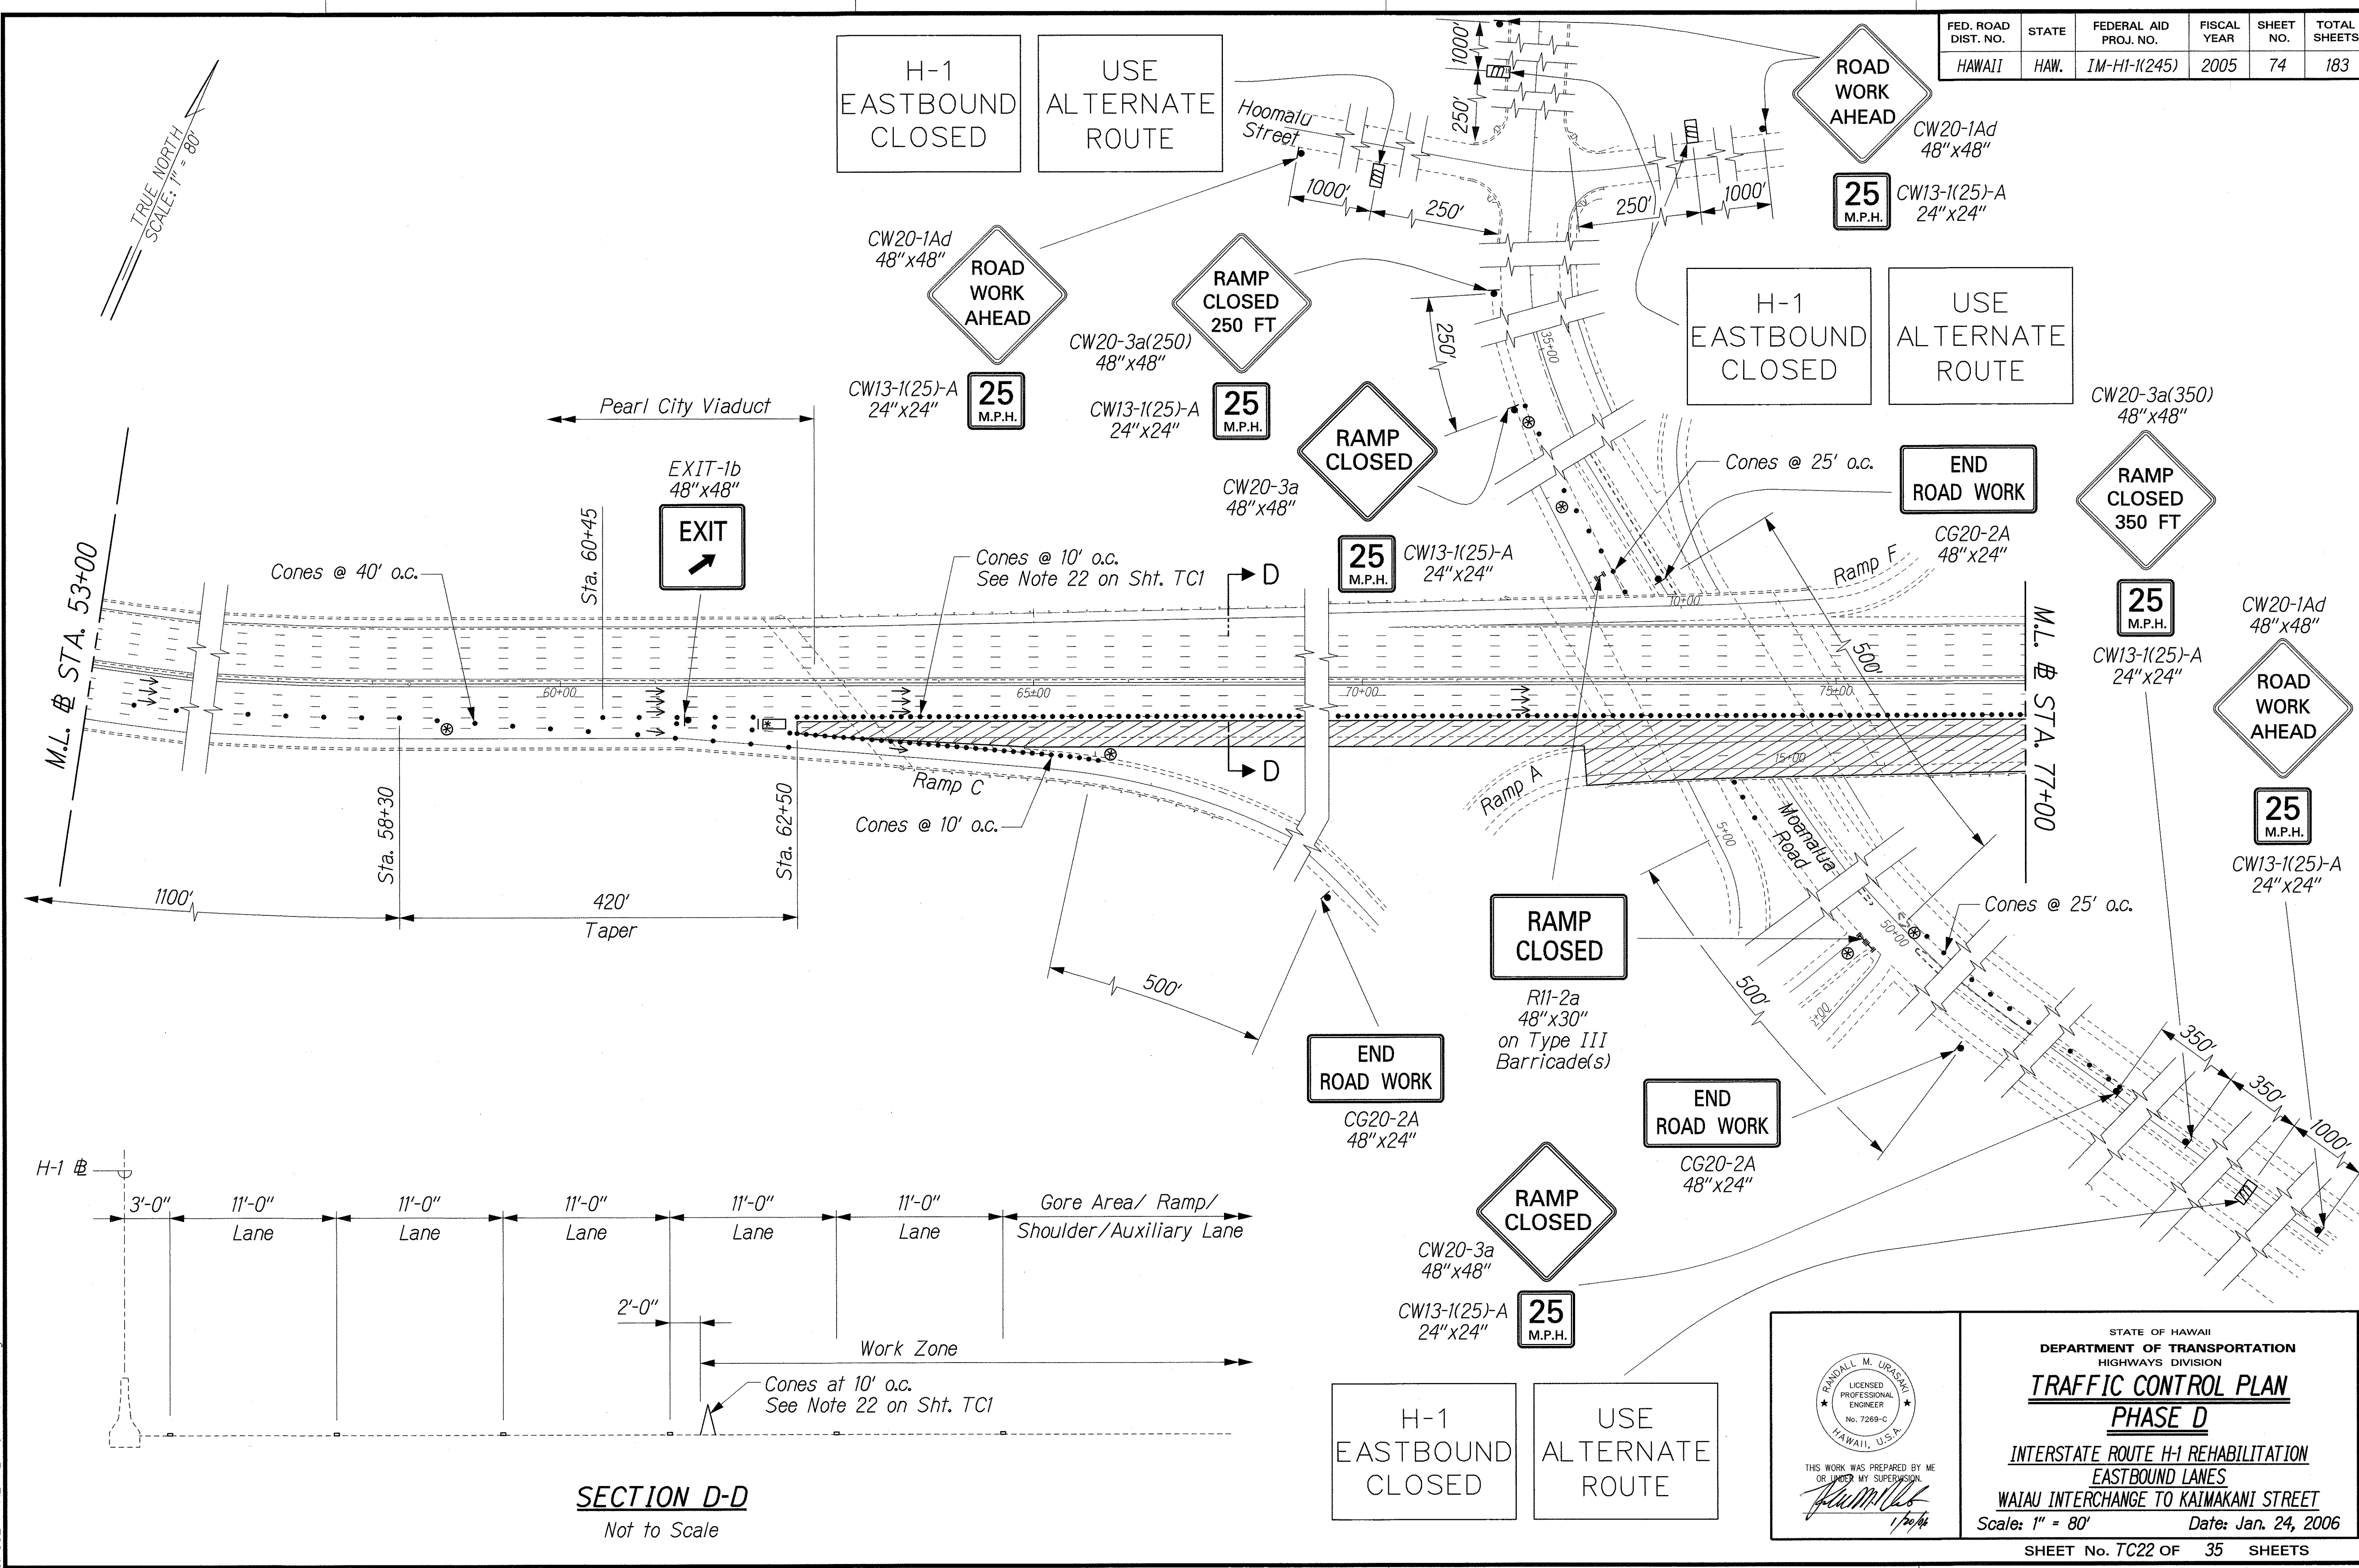

SURVEY PLOTTED BY	DATE
DRAWN BY	
TRACED BY	
NOTED BY	
CHECKED BY	
ORIGINAL PLAN	
NOTE BOOK	
NO.	

1/2006 HI-REHAB/TCP/TC22.D.dwg

STATE OF HAWAII
DEPARTMENT OF TRANSPORTATION
HIGHWAYS DIVISION

TRAFFIC CONTROL PLAN
PHASE D

INTERSTATE ROUTE H-1 REHABILITATION
EASTBOUND LANES
WAI'AU INTERCHANGE TO KAIMAKANI STREET

Scale: 1" = 80' Date: Jan. 24, 2006

1/2006

THIS WORK WAS PREPARED BY ME
OR UNDER MY SUPERVISION

[Signature]

1/2006

STATE OF HAWAII
DEPARTMENT OF TRANSPORTATION
HIGHWAYS DIVISION


TRAFFIC CONTROL PLAN
PHASE D

INTERSTATE ROUTE H-1 REHABILITATION
EASTBOUND LANES
WAI'AU INTERCHANGE TO KAIMAKANI STREET

Scale: 1" = 80' Date: Jan. 24, 2006

SECTION D-D
Not to Scale

FED. ROAD DIST. NO.	STATE	FEDERAL AID PROJ. NO.	FISCAL YEAR	SHEET NO.	TOTAL SHEETS
HAWAII	HAW.	IM-HI-1(245)	2005	75	183

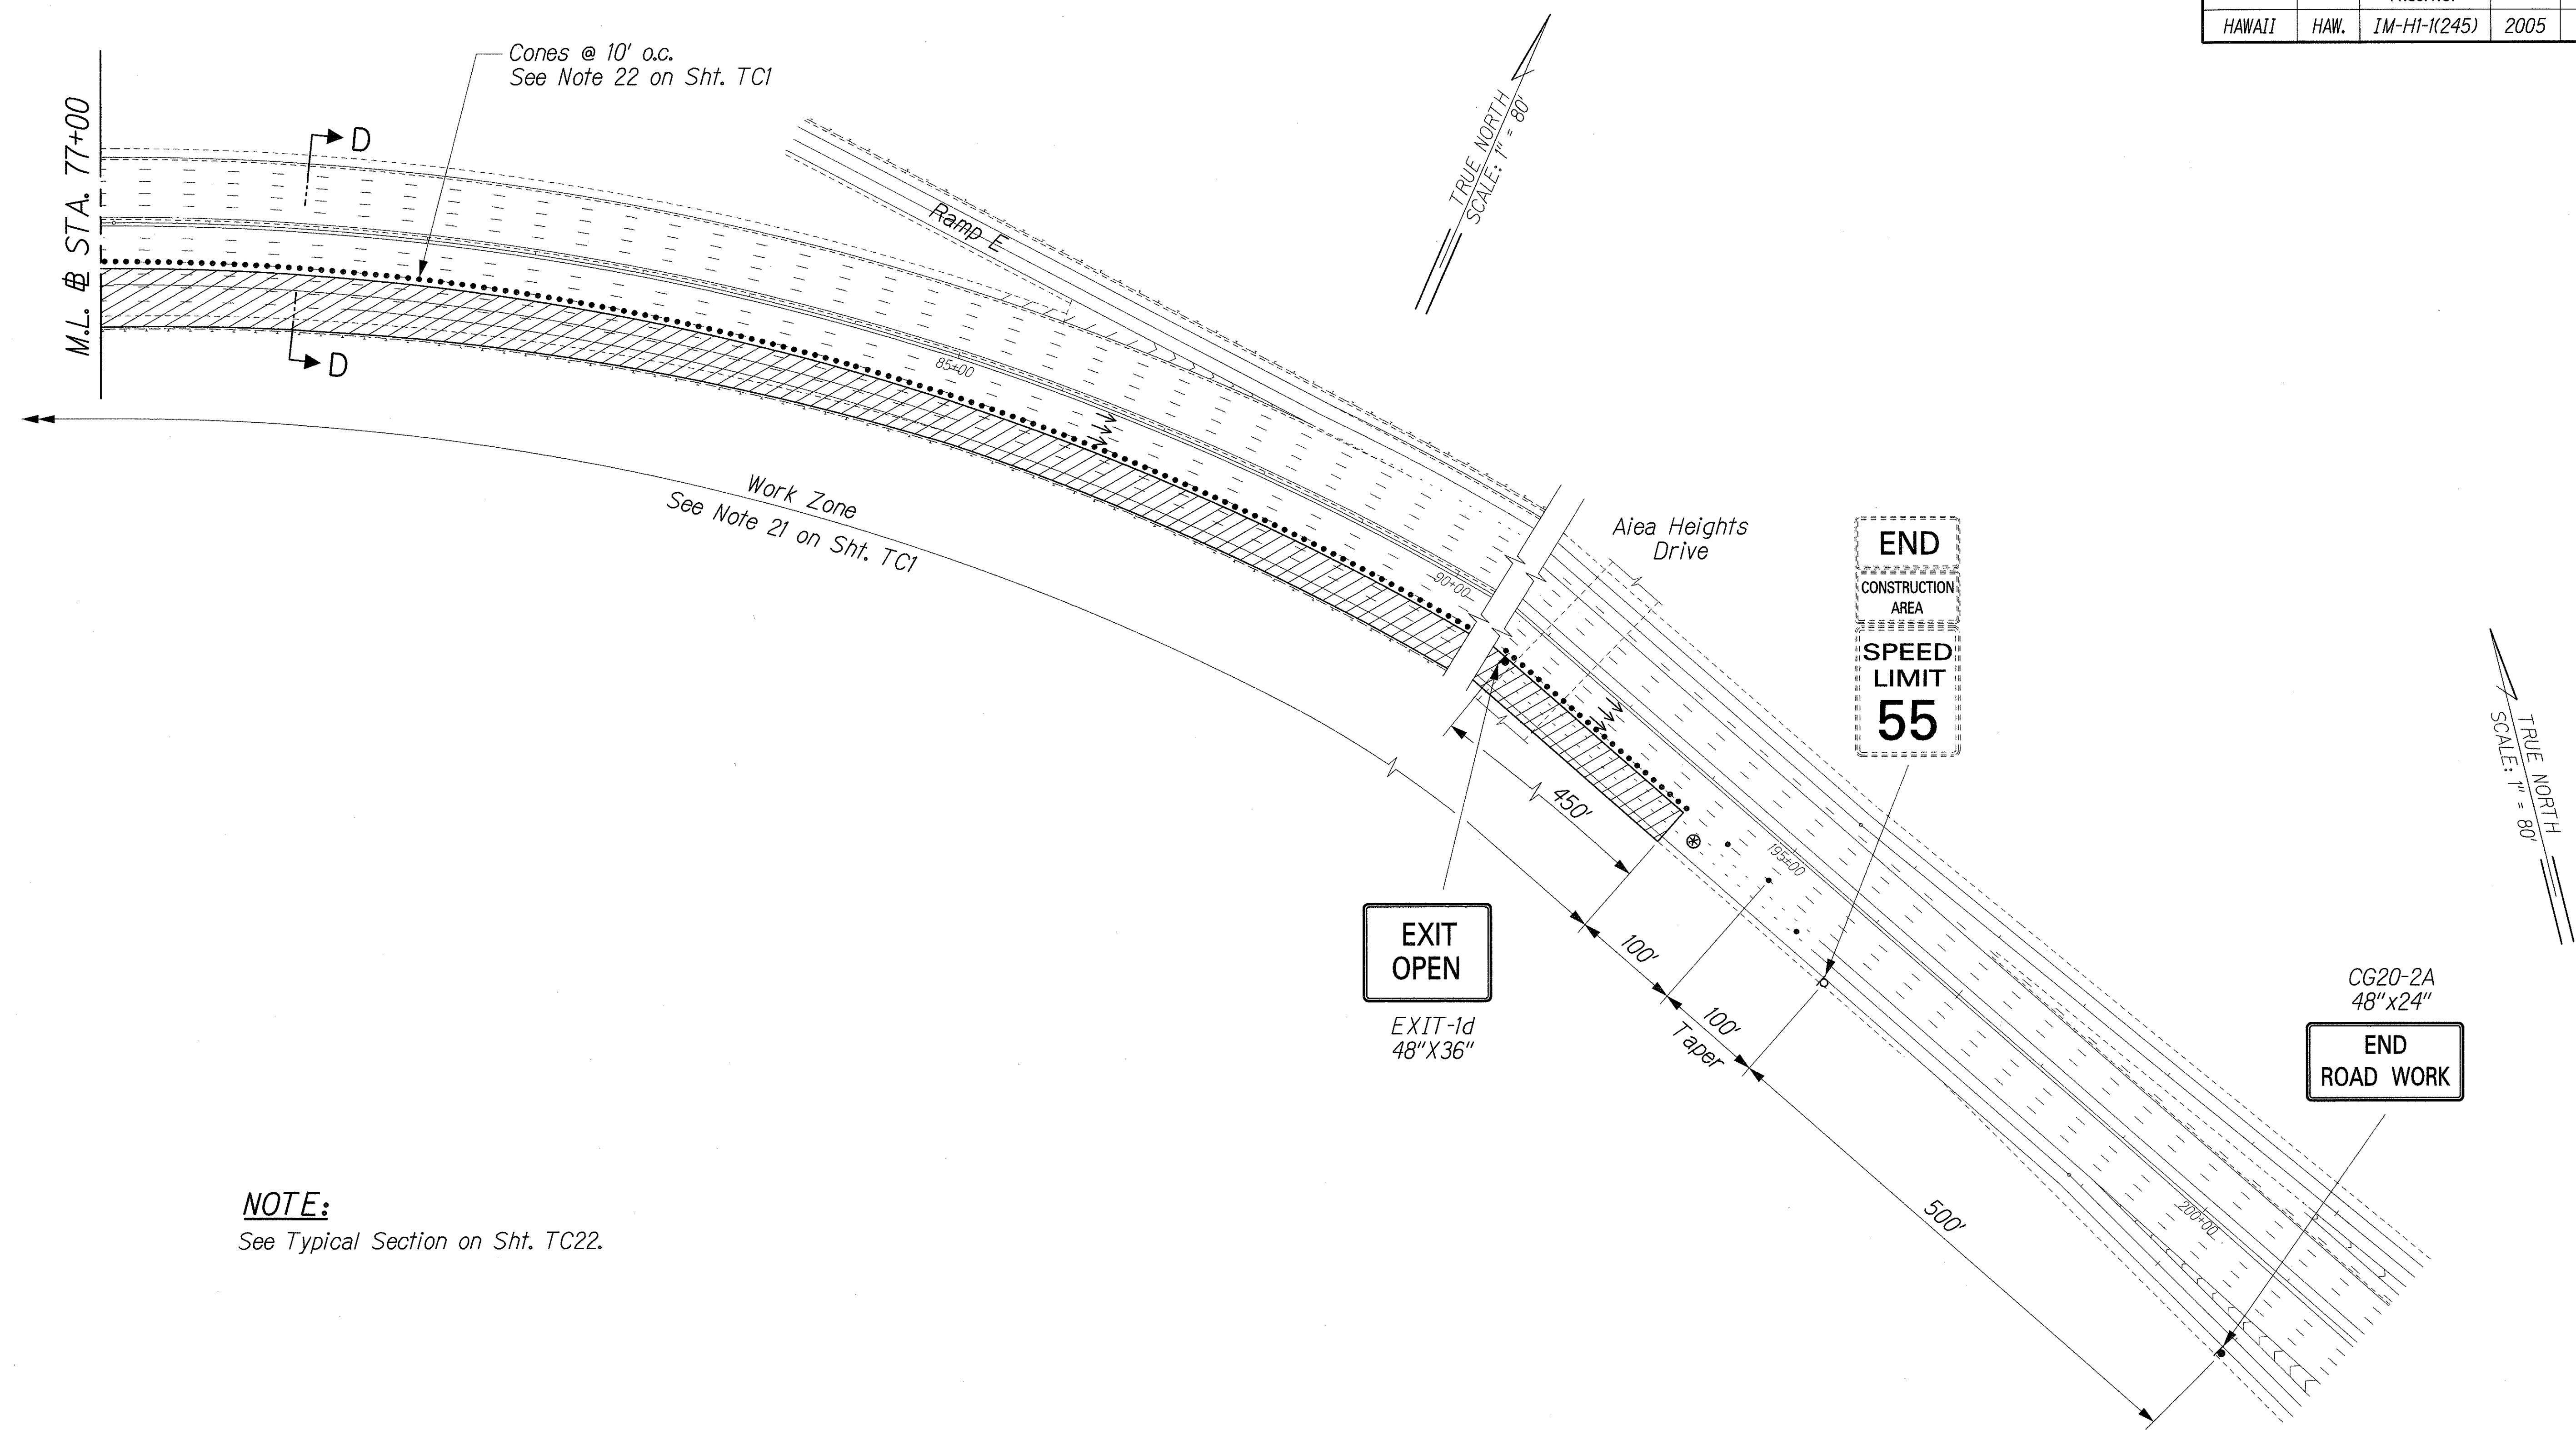

NOTE:
See Typical Section on Sht. TC22.

ORIGINAL PLAN	SURVEY PLOTTED BY	DATE
NOTED BOOK	DRAWN BY	
	TRACED BY	
	CHECKED BY	
	NOTED BY	
	CHECKED BY	

46700E HI-REHAB/TCP/TC23.D 05/06/06

THIS WORK WAS PREPARED BY ME
OR UNDER MY SUPERVISION
R. Uranski
1/24/06

STATE OF HAWAII
DEPARTMENT OF TRANSPORTATION
HIGHWAYS DIVISION

TRAFFIC CONTROL PLAN
PHASE D


INTERSTATE ROUTE H-1 REHABILITATION
EASTBOUND LANES
WAI'AU INTERCHANGE TO KAIMAKANI STREET

Scale: 1" = 80' Date: Jan. 24, 2006

FED. ROAD DIST. NO.	STATE	FEDERAL AID PROJ. NO.	FISCAL YEAR	SHEET NO.	TOTAL SHEETS
HAWAII	HAW.	IM-HI-1(245)	2005	76	183

TRUE NORTH
SCALE: 1" = 80'

ORIGINAL PLAN	SURVEY PLOTTED BY	DATE
NOTED BOOK	DRAWN BY	
	TRACED BY	
	QUANTITIES BY	
	CHECKED BY	

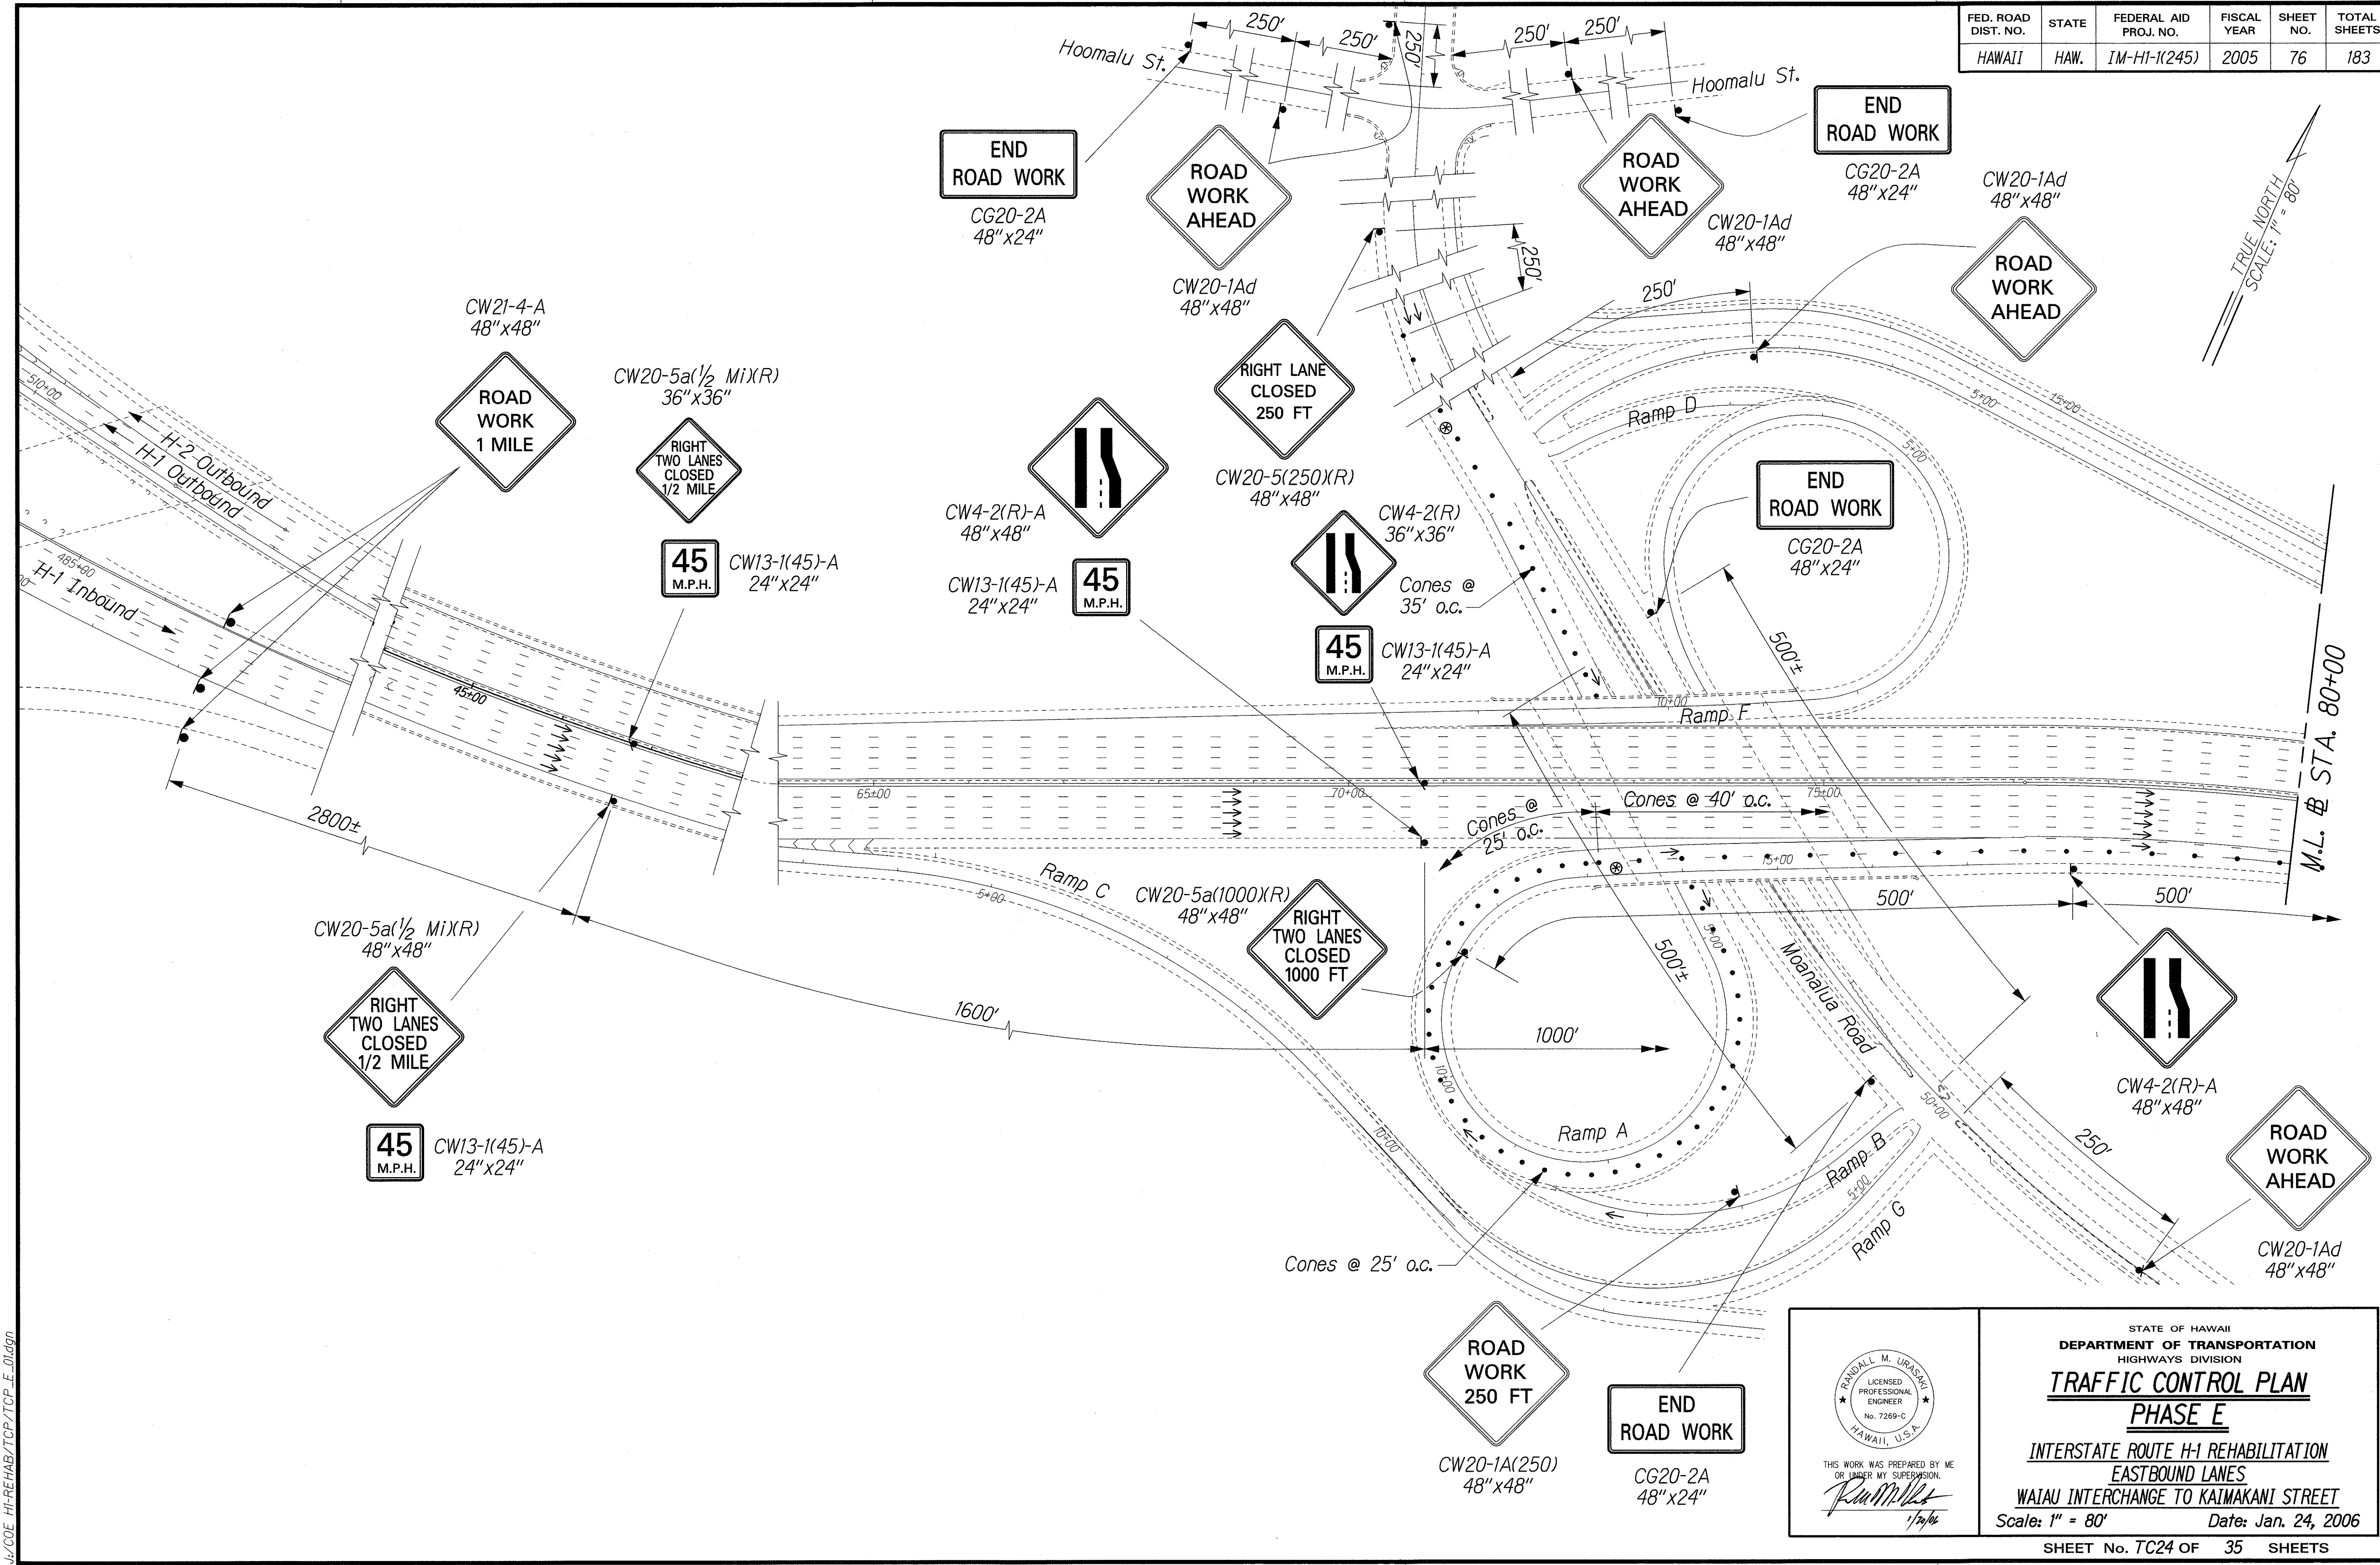

THIS WORK WAS PREPARED BY ME OR UNDER MY SUPERVISION.
R. M. Urasaka
1/24/06

STATE OF HAWAII
DEPARTMENT OF TRANSPORTATION
HIGHWAYS DIVISION


TRAFFIC CONTROL PLAN
PHASE E

INTERSTATE ROUTE H-1 REHABILITATION
EASTBOUND LANES
WAI'AU INTERCHANGE TO KAIMAKANI STREET

Scale: 1" = 80' Date: Jan. 24, 2006

FED. ROAD DIST. NO.	STATE	FEDERAL AID PROJ. NO.	FISCAL YEAR	SHEET NO.	TOTAL SHEETS
HAWAII	HAW.	IM-HI-1(245)	2005	77	183

TRUE NORTH
SCALE: 1" = 80'

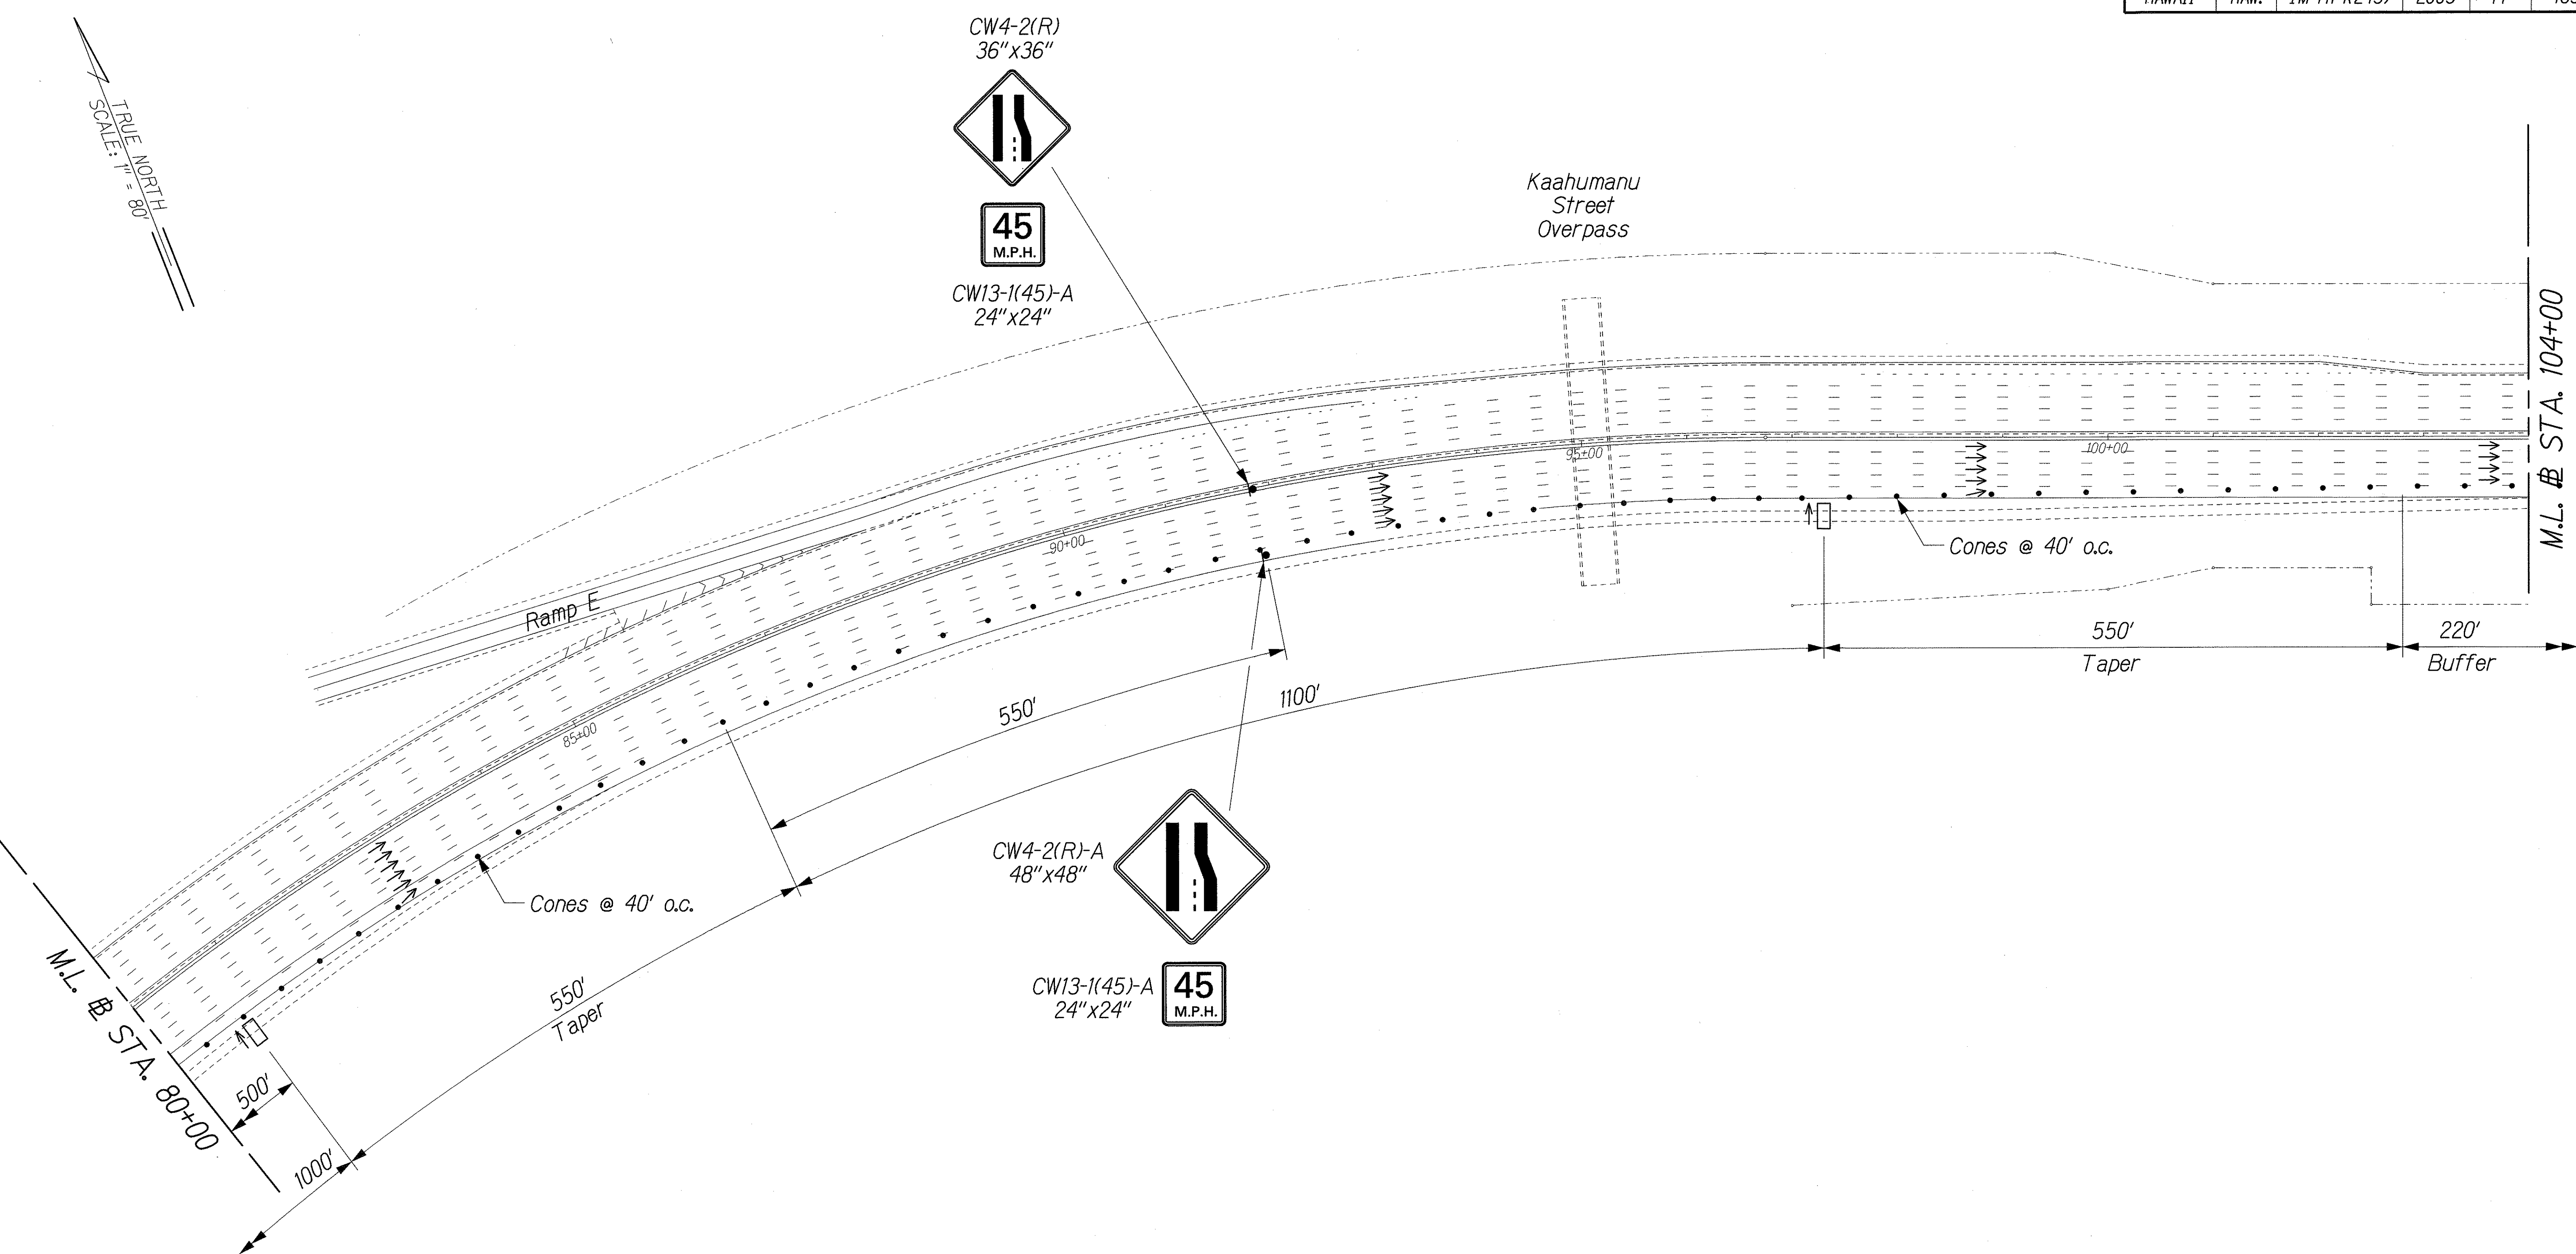

ORIGINAL PLAN	SURVEY PLOTTED BY	DATE
NOTED BOOK	DRAWN BY	
	TRACED BY	
	QUANTITIES BY	
	CHECKED BY	

1/2/06 HI-REHAB/TCP/TPC-E-02.dgn

THIS WORK WAS PREPARED BY ME OR UNDER MY SUPERVISION.
R. M. Urasaki
1/24/06


STATE OF HAWAII
DEPARTMENT OF TRANSPORTATION
HIGHWAYS DIVISION

TRAFFIC CONTROL PLAN
PHASE E

INTERSTATE ROUTE H-1 REHABILITATION
EASTBOUND LANES
WAI'AU INTERCHANGE TO KAIMAKANI STREET


Scale: 1" = 80' Date: Jan. 24, 2006

FED. ROAD DIST. NO.	STATE	FEDERAL AID PROJ. NO.	FISCAL YEAR	SHEET NO.	TOTAL SHEETS
HAWAII	HAW.	1M-HI-1(245)	2005	78	183

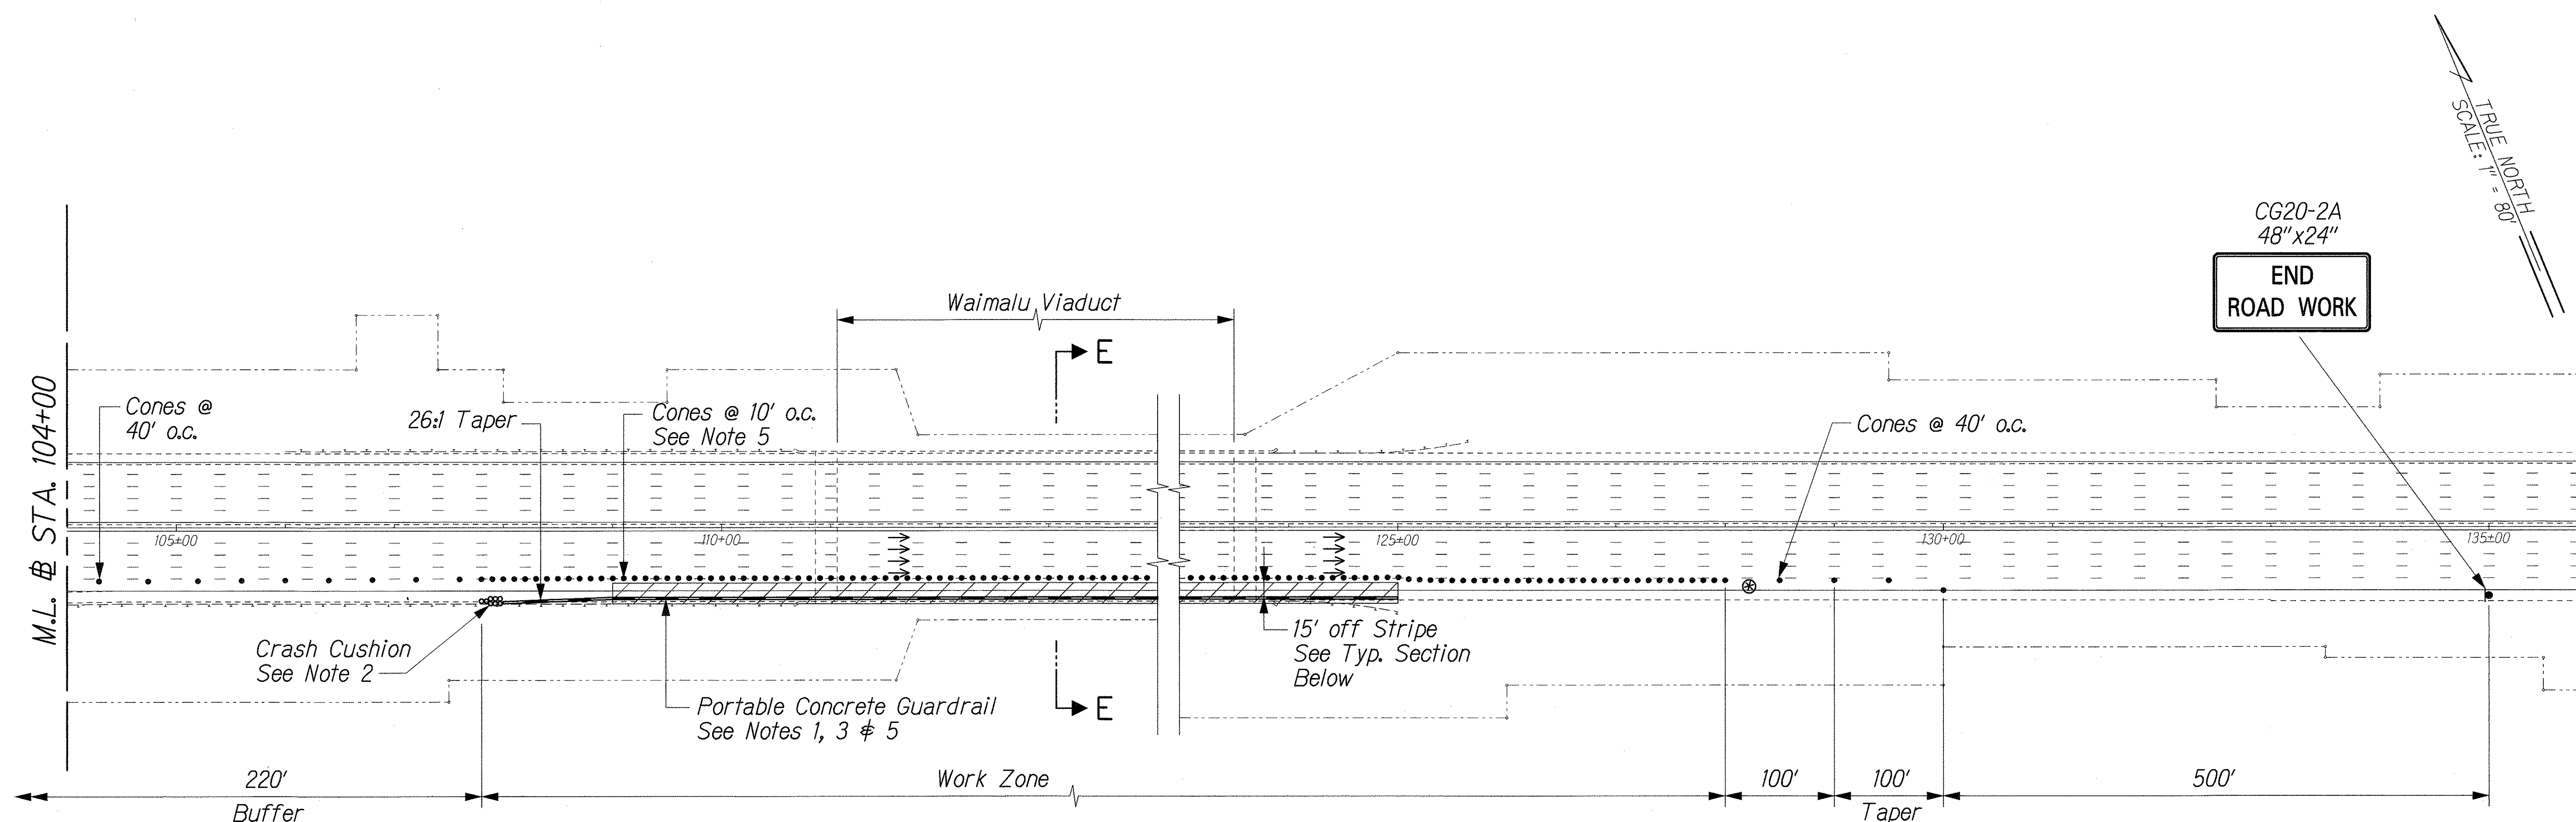

NOTES:

1. The Contractor shall provide temporary work zone barriers (portable concrete guardrail) between the work area and adjacent travel lanes. Stabilization pins shall be provided to minimize barrier deflection. The barriers shall meet NCHRP 350 Standards and be accepted by the Engineer. Payment for placement and removal of portable concrete guardrail shall be made under Item No. 672.1000 - Reset Portable Concrete Guardrail Section.
2. Crash Cushions shall be appropriate for the Portable Concrete Guardrail and accepted by the Engineer. The end treatments shall meet NCHRP 350 Standards. Payment for placement, maintenance, and removal of crash cushions shall be considered incidental to Item No. 645.1000 - Traffic Control.
3. The Contractor shall install Steady-Burn amber lamps mounted on the Portable Concrete Guardrail @ 20' o.c. Payment shall be considered incidental to Item No. 649.1000 - Portable Concrete Guardrail - Intermediate.
4. The portable concrete guardrail sections shall be removed after each use of Phase E Traffic Control Plan. The full width of the shoulder lane shall be available and open for public use from Monday, 4:00 a.m. to Friday, 10:00 a.m.
5. The portable concrete guardrail layout shown encompasses work areas along the entire length of the bridge and on both bridge endposts. The Contractor has the option of reducing the work zone limits and placement of the portable concrete guardrail sections and cones to the actual work zone to be accomplished in that particular time period. The Contractor shall obtain the Engineer's acceptance prior to reducing the work zone and shall ensure that all tangents, tapers, and buffer lengths are maintained.

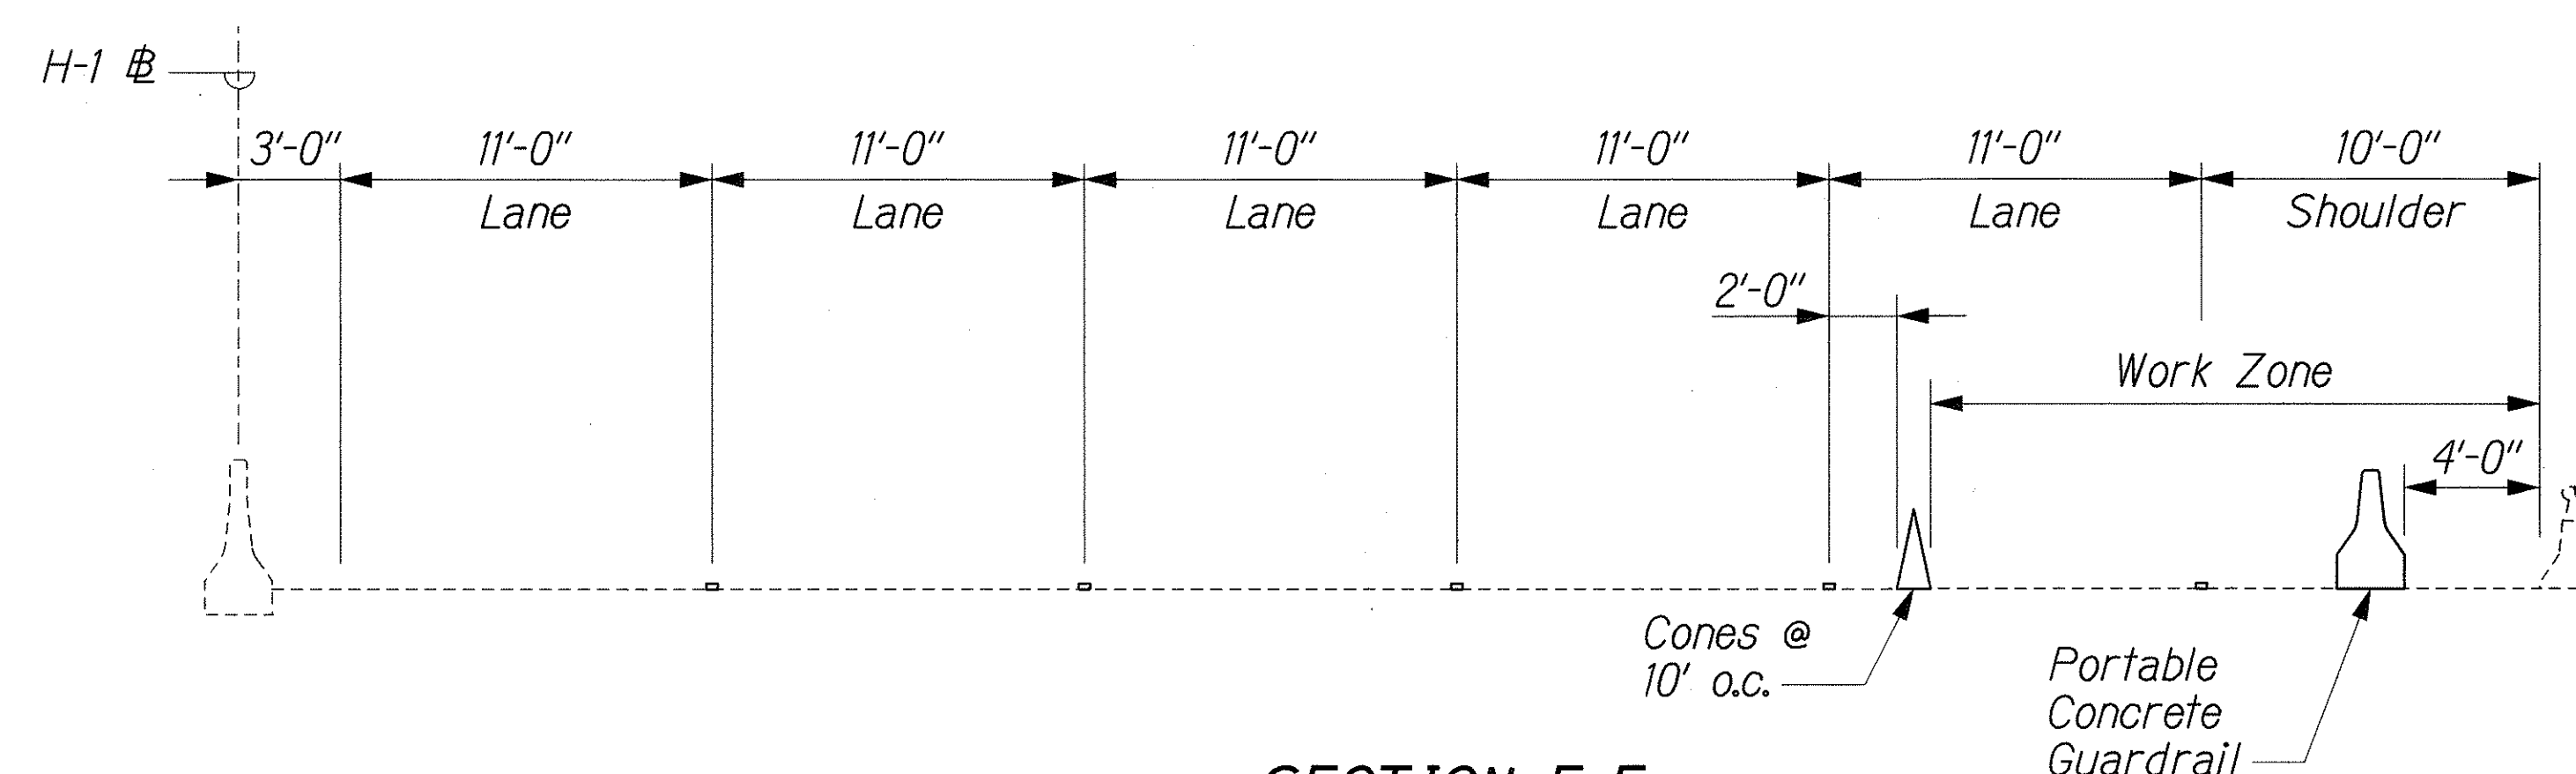

SECTION E-E
Not to Scale

ORIGINAL PLAN	SURVEY PLOTTED BY	DATE
TRACED BY		
DESIGNED BY		
CHECKED BY		
NO.		

U:\COE HI-REHAB\TCP\TCP_E_03.dgn

THIS WORK WAS PREPARED BY ME OR UNDER MY SUPERVISION. <i>[Signature]</i> 1/24/06	STATE OF HAWAII DEPARTMENT OF TRANSPORTATION HIGHWAYS DIVISION TRAFFIC CONTROL PLAN PHASE E INTERSTATE ROUTE H-1 REHABILITATION EASTBOUND LANES WAI'AU INTERCHANGE TO KAIMAKANI STREET Scale: 1" = 80' Date: Jan. 24, 2006
	SHEET No. TC26 OF 35 SHEETS
	78

FED. ROAD DIST. NO.	STATE	FEDERAL AID PROJ. NO.	FISCAL YEAR	SHEET NO.	TOTAL SHEETS
HAWAII	HAW.	IM-HI-1(245)	2005	79	183

TRUE NORTH
SCALE: 1" = 80'

Pearl City Viaduct

WAI'AU
INTERCHANGE

Ramp F

Ramp A

Moanalua Road

Ramp C


EXIT 10
CLOSURE
X/X-X/X

X:XX PM
TO
X:XX AM

The Contractor shall provide and maintain one portable message board to provide advanced warning of exit ramp closure. Sign shall display closure dates and times and shall be operational 24 hours a day for three (3) days preceding the exit ramp closure.

ORIGINAL PLAN	SURVEY PLOTTED BY	DATE
NOTE BOOK	DRAWN BY	
	DESIGNED BY	
	CHECKED BY	

U/COE HI-REHAB/TCP/TCP_F_Dlgdn

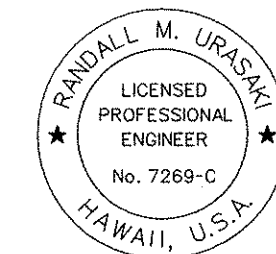

THIS WORK WAS PREPARED BY ME
OR UNDER MY SUPERVISION.
R. Uragami
1/24/06

STATE OF HAWAII
DEPARTMENT OF TRANSPORTATION
HIGHWAYS DIVISION

TRAFFIC CONTROL PLAN
PHASE F

INTERSTATE ROUTE H-1 REHABILITATION
EASTBOUND LANES
WAI'AU INTERCHANGE TO KAIMAKANI STREET

Scale: 1" = 80'

Date: Jan. 24, 2006

SHEET No. TC27 OF 35 SHEETS


FED. ROAD DIST. NO.	STATE	FEDERAL AID PROJ. NO.	FISCAL YEAR	SHEET NO.	TOTAL SHEETS
HAWAII	HAW.	IM-H1-1(245)	2005	80	183

TRUE NORTH
SCALE: 1" = 200'

WAIMALU EXIT 10 CLOSED
USE ALTERNATE ROUTE

WAIMALU EXIT 10 CLOSED
USE ALTERNATE ROUTE

WAIMALU EXIT 10 CLOSED
USE ALTERNATE ROUTE

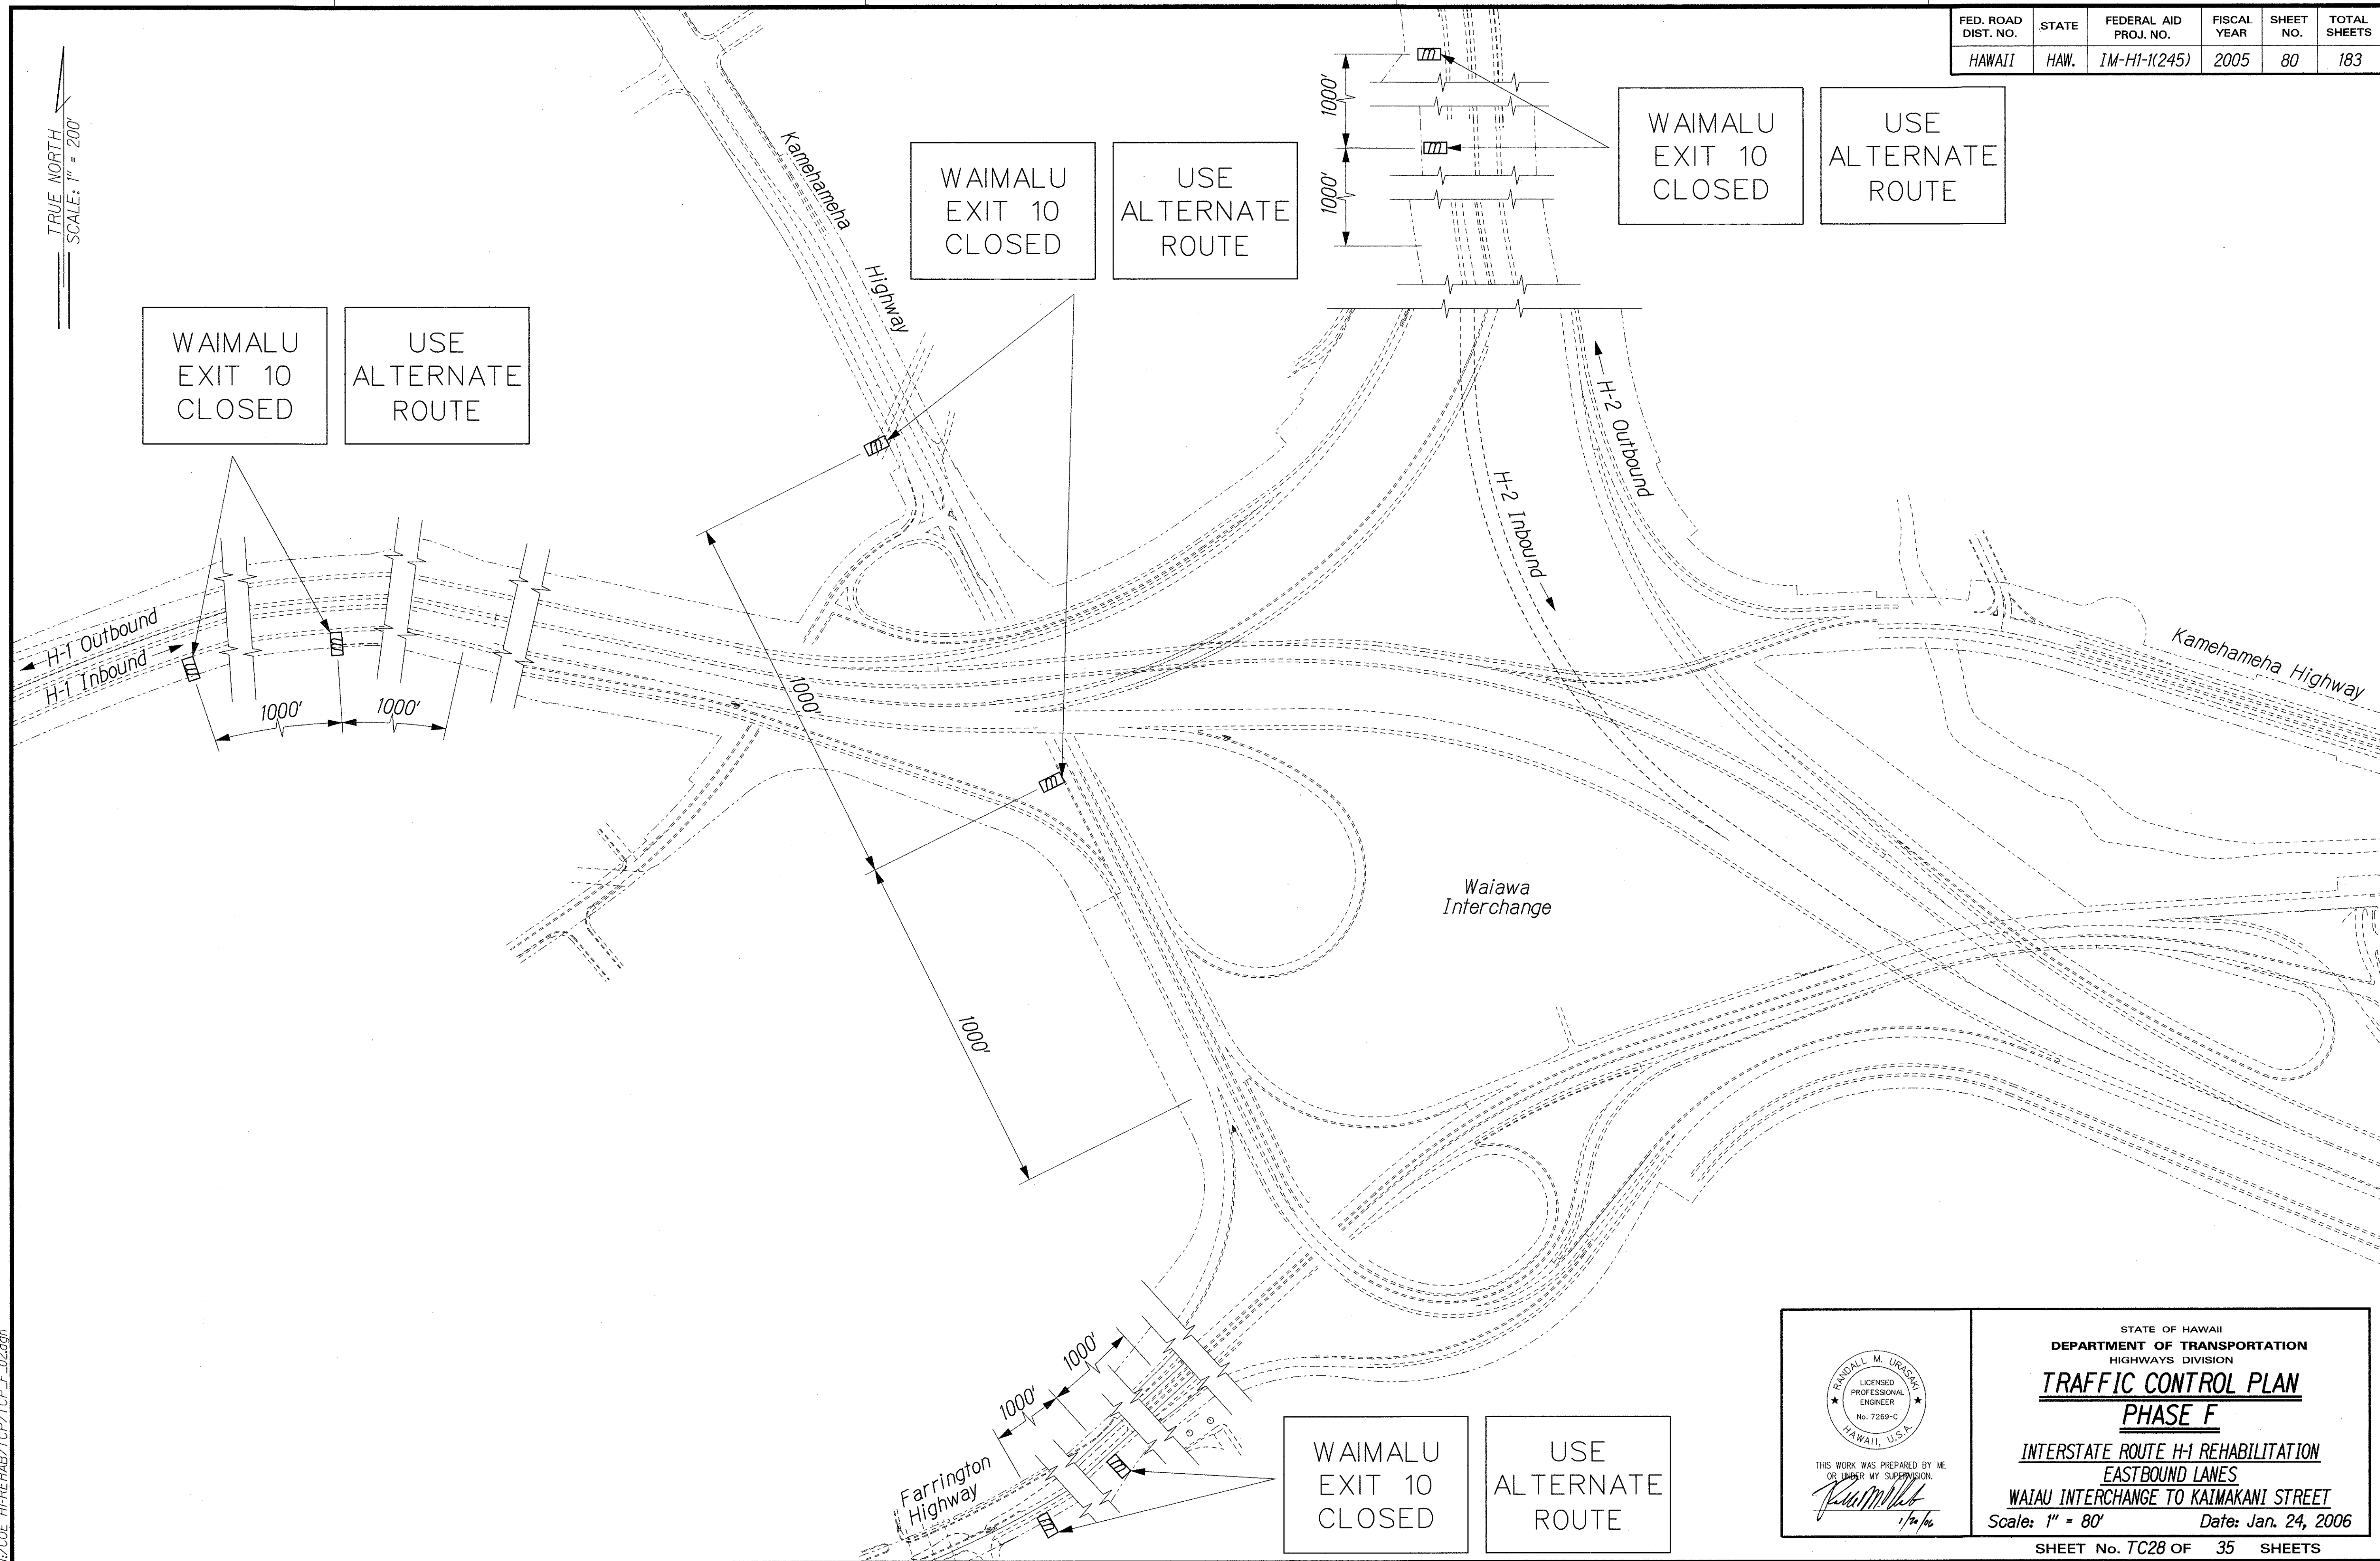

ORIGINAL PLAN	SURVEY PLOTTED BY	DATE
NOTE BOOK	DRAWN BY	
	TRACED BY	
	DESIGNED BY	
	CHECKED BY	

JG/COE HI-REHAB/TCP/TCF_F_022.dgn

THIS WORK WAS PREPARED BY ME OR UNDER MY SUPERVISION.

Randall M. Uragami

1/24/06

STATE OF HAWAII
DEPARTMENT OF TRANSPORTATION
HIGHWAYS DIVISION


TRAFFIC CONTROL PLAN
PHASE F

INTERSTATE ROUTE H-1 REHABILITATION
EASTBOUND LANES
WAIWAU INTERCHANGE TO KAIMAKANI STREET

Scale: 1" = 80' Date: Jan. 24, 2006

SHEET No. TC28 OF 35 SHEETS

FED. ROAD DIST. NO.	STATE	FEDERAL AID PROJ. NO.	FISCAL YEAR	SHEET NO.	TOTAL SHEETS
HAWAII	HAW.	IM-HI-1(245)	2005	81	183

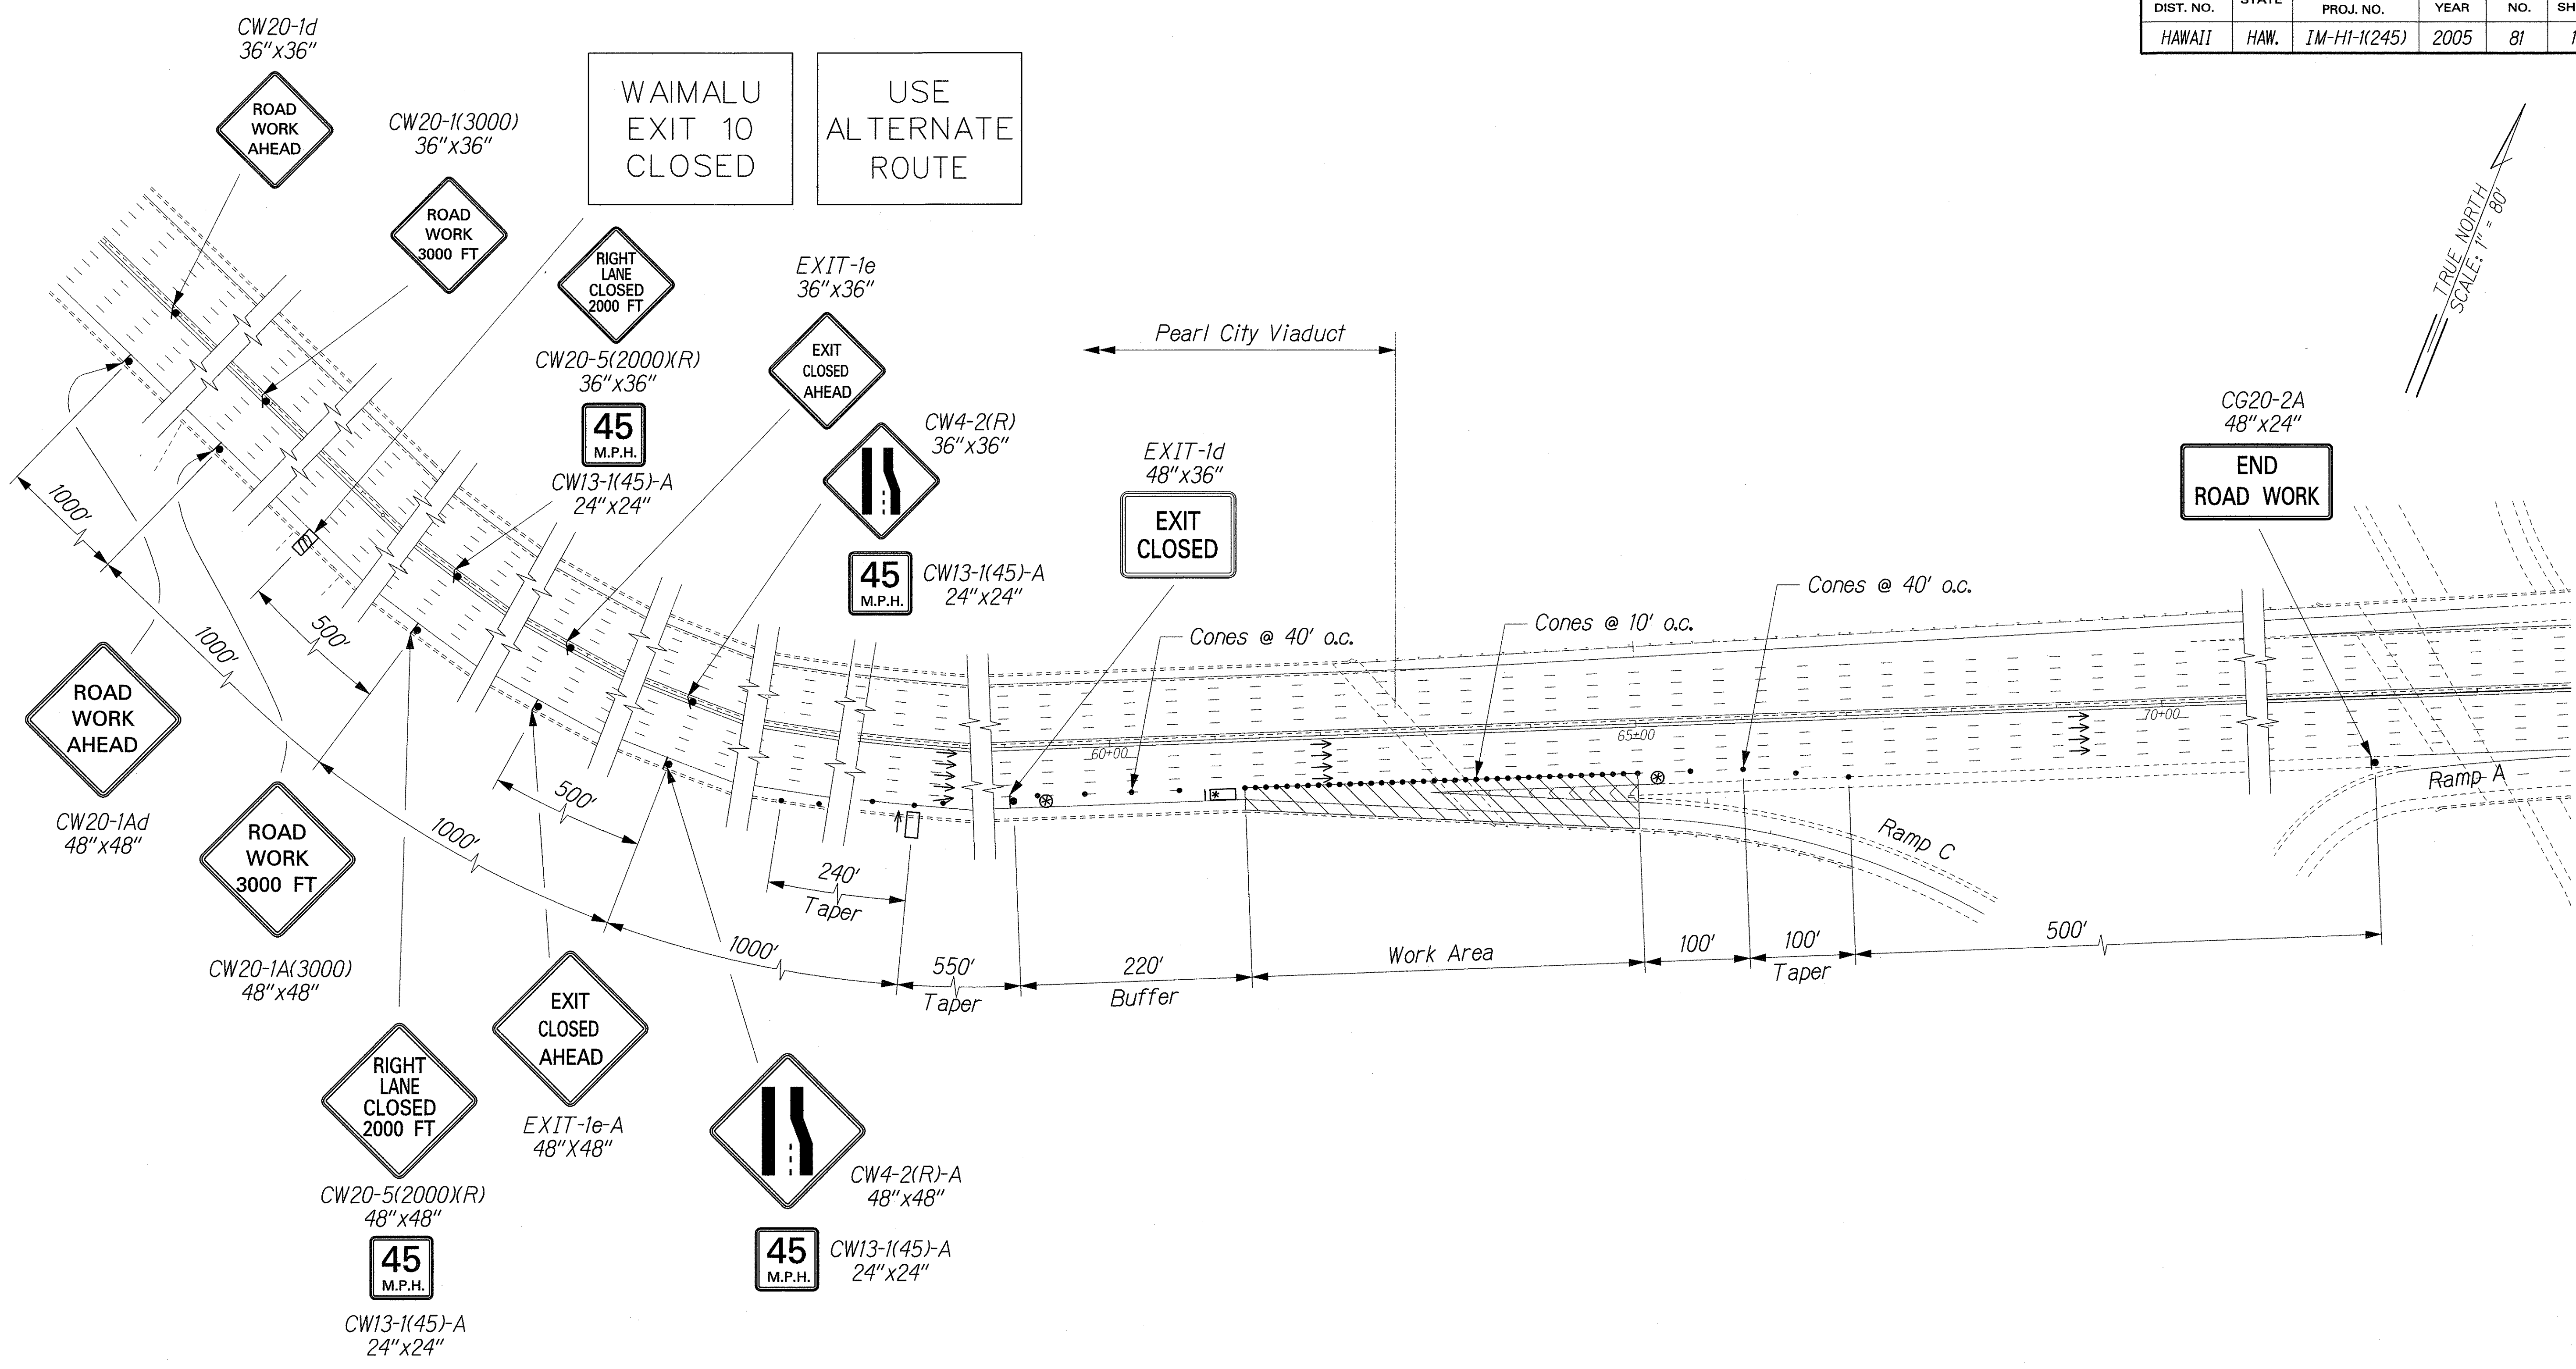

ORIGINAL PLAN	SURVEY PLOTTED BY	DATE
NOTE BOOK	DRAWN BY	
	DESIGNED BY	
	CHECKED BY	

U:\COE HI-REHAB\TCP\TCP_F_03.dgn

THIS WORK WAS PREPARED BY ME OR UNDER MY SUPERVISION

R. M. Urasaki

1/24/06

STATE OF HAWAII
DEPARTMENT OF TRANSPORTATION
HIGHWAYS DIVISION

TRAFFIC CONTROL PLAN
PHASE F

INTERSTATE ROUTE H-1 REHABILITATION
EASTBOUND LANES
WAI'AU INTERCHANGE TO KAIMAKANI STREET

Scale: 1" = 80' Date: Jan. 24, 2006


FED. ROAD DIST. NO.	STATE	FEDERAL AID PROJ. NO.	FISCAL YEAR	SHEET NO.	TOTAL SHEETS
HAWAII	HAW.	IM-HI-1(245)	2005	82	183

TRUE NORTH
SCALE: 1" = 200'

H-1 EAST
CLOSURE
X/X/-X/X


X:XX PM
TO
X:XX AM

The Contractor shall provide and maintain one portable message boards to provide advanced warning of freeway closure. Signs shall display closure dates and times and shall be operational 24 hours a day for three (3) days prior to the first freeway closure. Signs shall remain for the duration of the anticipated nighttime full freeway closure.

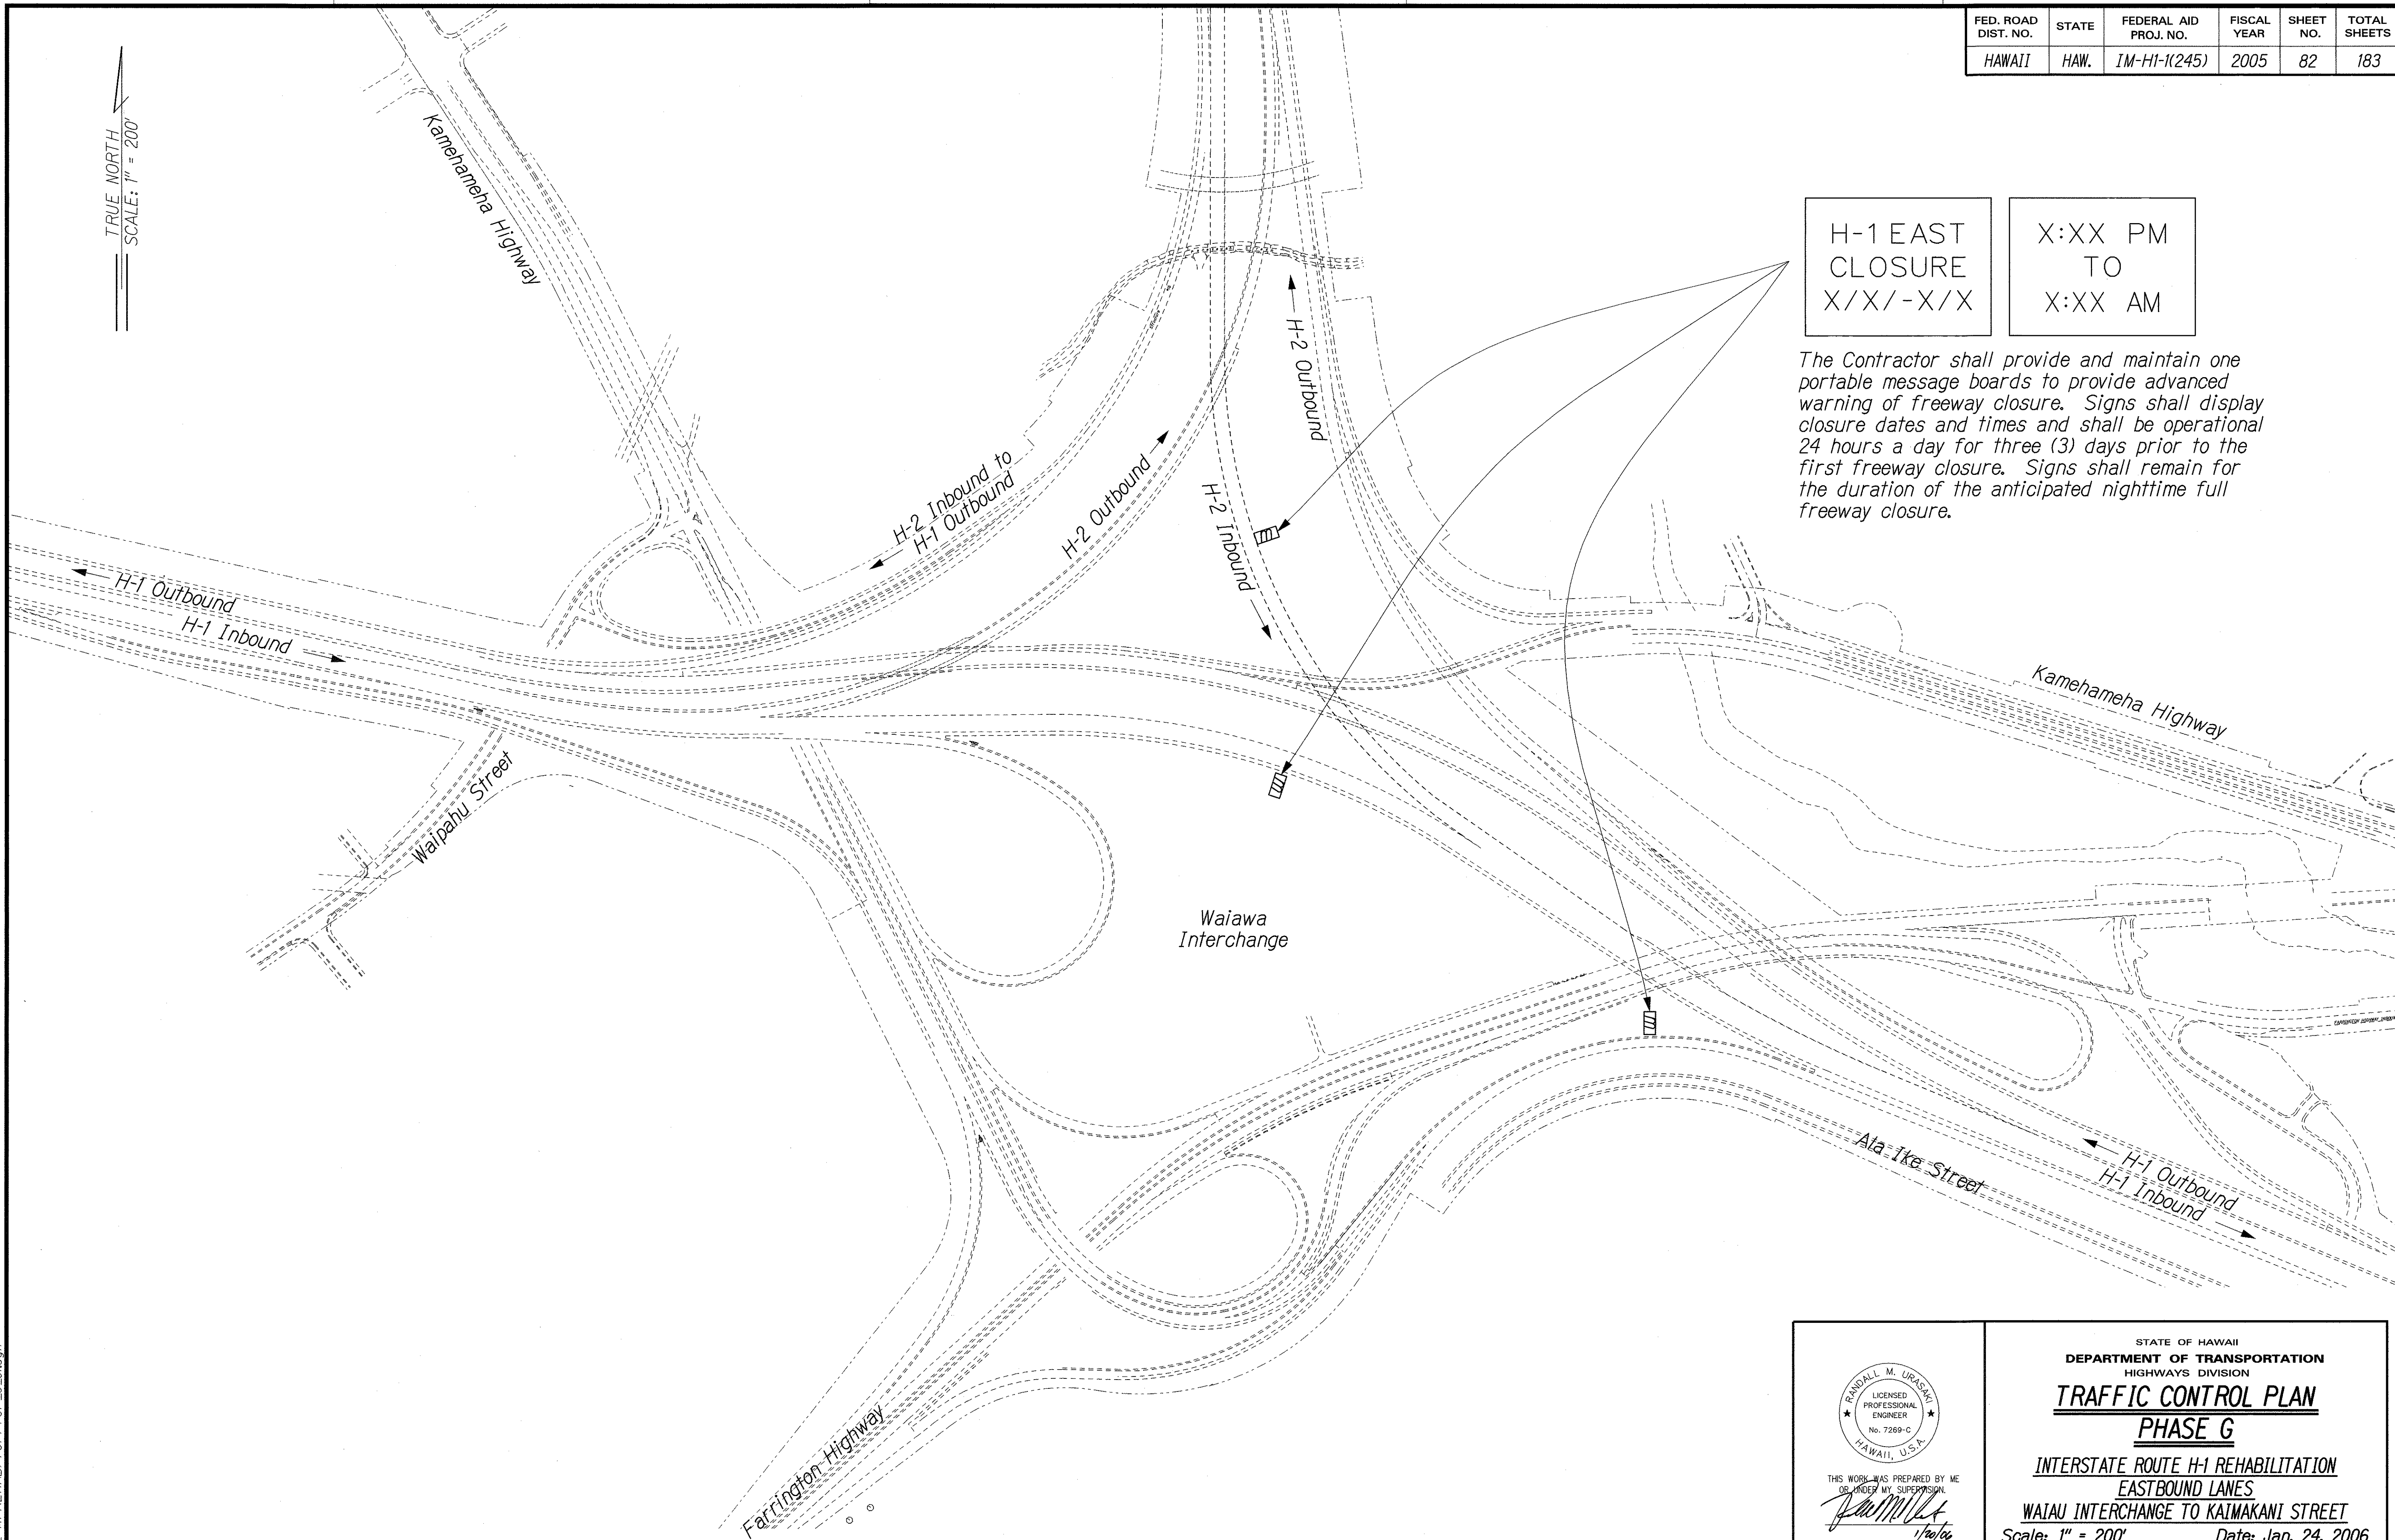

ORIGINAL PLAN	SURVEY PLOTTED BY	DATE
NOTE BOOK	DRAWN BY	
	DESIGNED BY	
	CHECKED BY	

JG/COE HI-REHAB/TCP/TCP.G.Oldgn

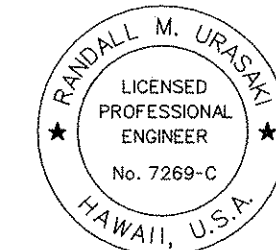

THIS WORK WAS PREPARED BY ME
OR UNDER MY SUPERVISION
R. Uragami
1/24/06

STATE OF HAWAII
DEPARTMENT OF TRANSPORTATION
HIGHWAYS DIVISION

TRAFFIC CONTROL PLAN
PHASE G

INTERSTATE ROUTE H-1 REHABILITATION
EASTBOUND LANES
WAIWAU INTERCHANGE TO KAIMAKANI STREET

Scale: 1" = 200'

Date: Jan. 24, 2006

SHEET No. TC30 OF 35 SHEETS

FED. ROAD DIST. NO.	STATE	FEDERAL AID PROJ. NO.	FISCAL YEAR	SHEET NO.	TOTAL SHEETS
HAWAII	HAW.	IM-HI-1(245)	2005	83	183

TRUE NORTH
SCALE: 1" = 200'

BREAK LINE
SEE BELOW RIGHT



CW21-4-A
48"x48"



CW13-1(45)-A
24"x24"

CG20-2A
48"x24"


END
ROAD WORK

H-1 EAST
CLOSED
AHEAD

EXIT
AT
WAIMALU

H-1 EAST
CLOSED
AHEAD

EXIT
AT
WAIMALU

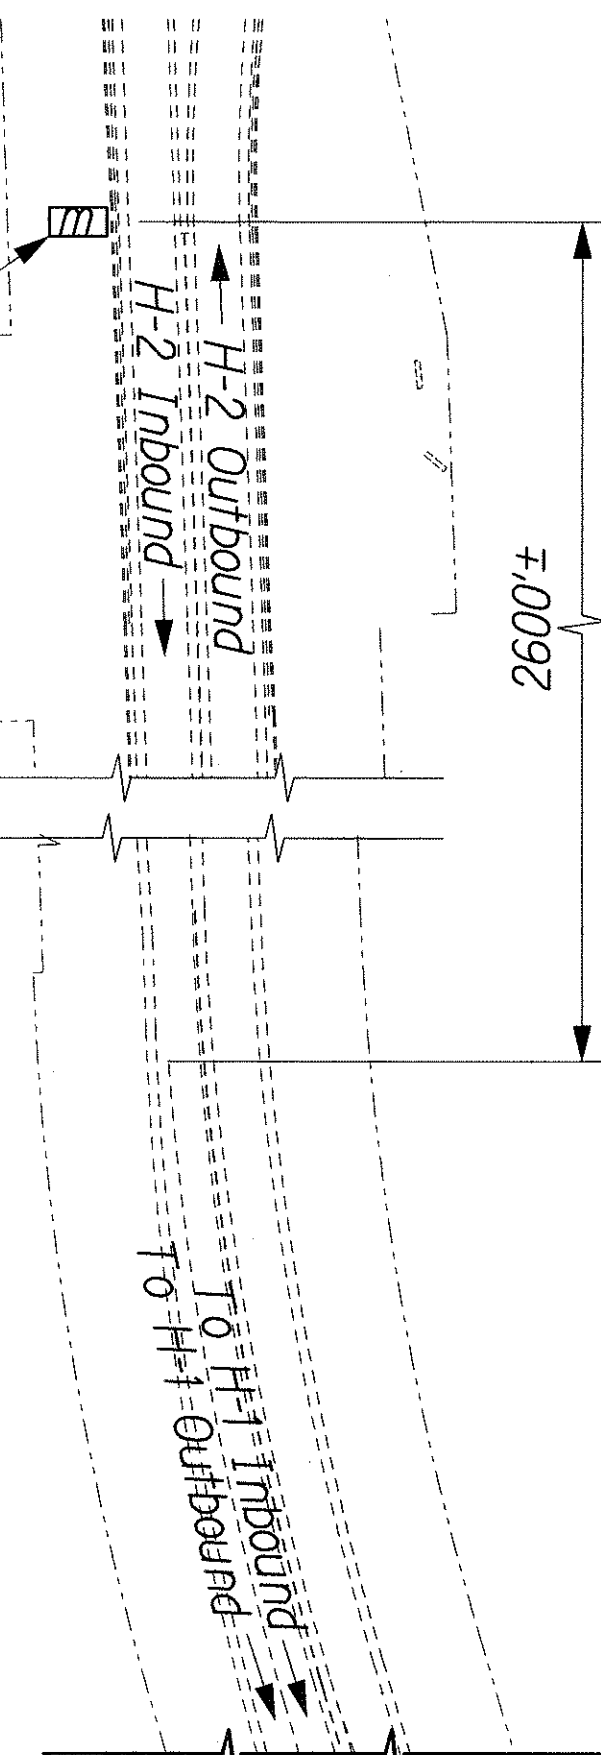


BREAK LINE
SEE ABOVE LEFT

SEE SHEET TC35 FOR ADDITIONAL
TRAFFIC CONTROL SIGNS

M.L. @ STA. 506+00

CW21-4-A
48"x48"

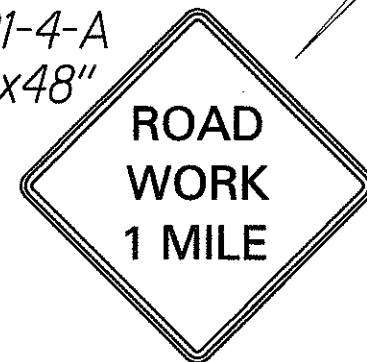

CW13-1(45)-A
24"x24"



Waiawa
Interchange

Farrington Hwy

ORIGINAL PLAN	SURVEY PLOTTED BY	DATE
NOTE BOOK	DRAWN BY	
	TRACED BY	
	QUANTITIES BY	
	CHECKED BY	
	NO.	

U:\COE HI-REHAB\TCP\TCP-G-02.dgn

THIS WORK WAS PREPARED BY ME
OR UNDER MY SUPERVISION
Rumil Urasaki
1/24/06

STATE OF HAWAII
DEPARTMENT OF TRANSPORTATION
HIGHWAYS DIVISION

TRAFFIC CONTROL PLAN
PHASE G


INTERSTATE ROUTE H-1 REHABILITATION
EASTBOUND LANES
WAI'AU INTERCHANGE TO KAIMAKANI STREET

Scale: 1" = 200' Date: Jan. 24, 2006

SHEET No. TC31 OF 35 SHEETS

FED. ROAD DIST. NO.	STATE	FEDERAL AID PROJ. NO.	FISCAL YEAR	SHEET NO.	TOTAL SHEETS
HAWAII	HAW.	IM-HI-1(245)	2005	84	183

TRUE NORTH
SCALE: 1" = 80'

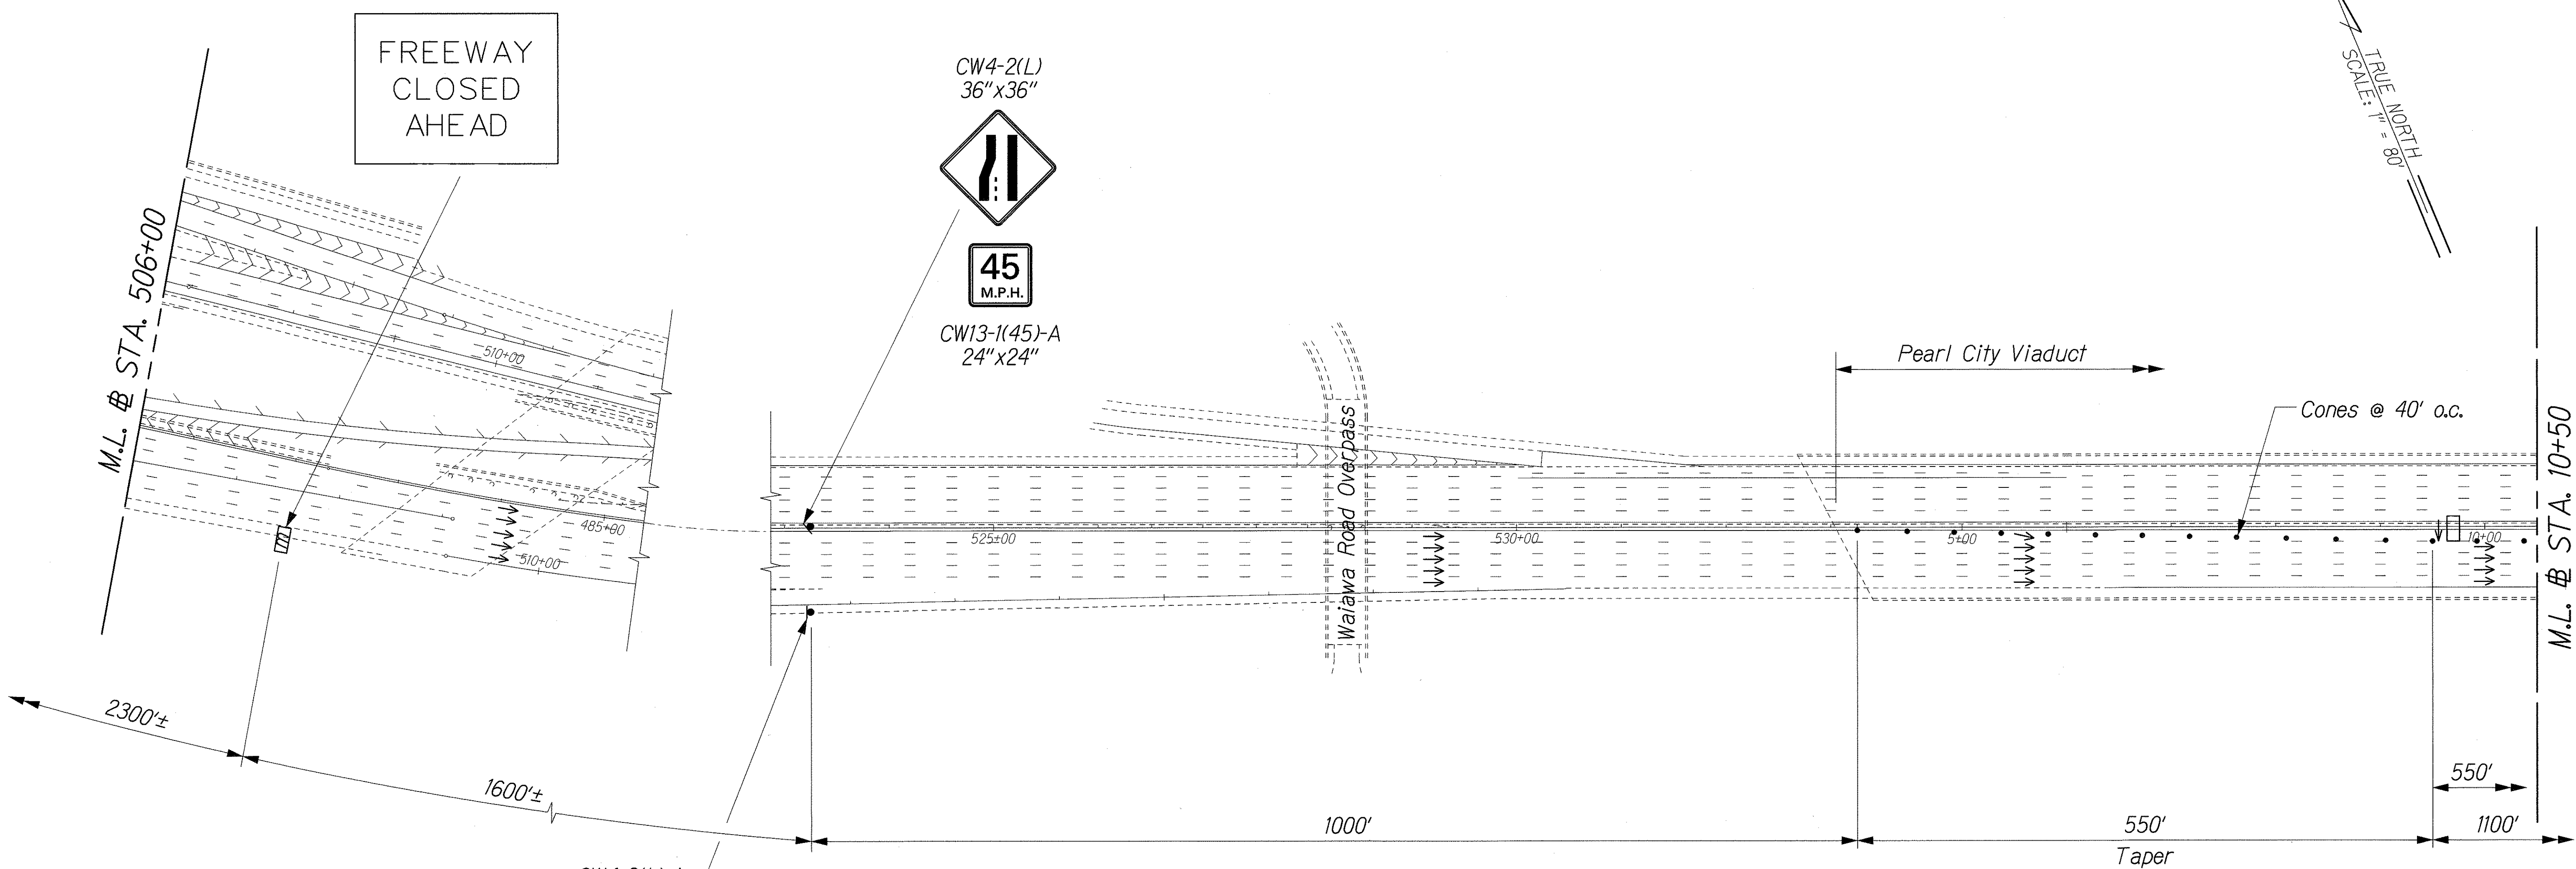

CW4-2(L)
36"x36"

45
M.P.H.
CW13-1(45)-A
24"x24"

CW4-2(L)-A
48"x48"

45
M.P.H.
CW13-1(45)-A
24"x24"

ORIGINAL PLAN	SURVEY PLOTTED BY	DATE
NOTE BOOK	DRAWN BY	
	DESIGNED BY	
	CHECKED BY	

J:\COE HI-REHAB\TCP\TCP_G_03.dgn

THIS WORK WAS PREPARED BY ME
OR UNDER MY SUPERVISION
[Signature]
1/24/06

STATE OF HAWAII
DEPARTMENT OF TRANSPORTATION
HIGHWAYS DIVISION


TRAFFIC CONTROL PLAN
PHASE G

INTERSTATE ROUTE H-1 REHABILITATION
EASTBOUND LANES
WAI'AU INTERCHANGE TO KAIMAKANI STREET

Scale: 1" = 80' Date: Jan. 24, 2006

FED. ROAD DIST. NO.	STATE	FEDERAL AID PROJ. NO.	FISCAL YEAR	SHEET NO.	TOTAL SHEETS
HAWAII	HAW.	IM-HI-1(245)	2005	85	183

TRUE NORTH
SCALE: 1" = 80'

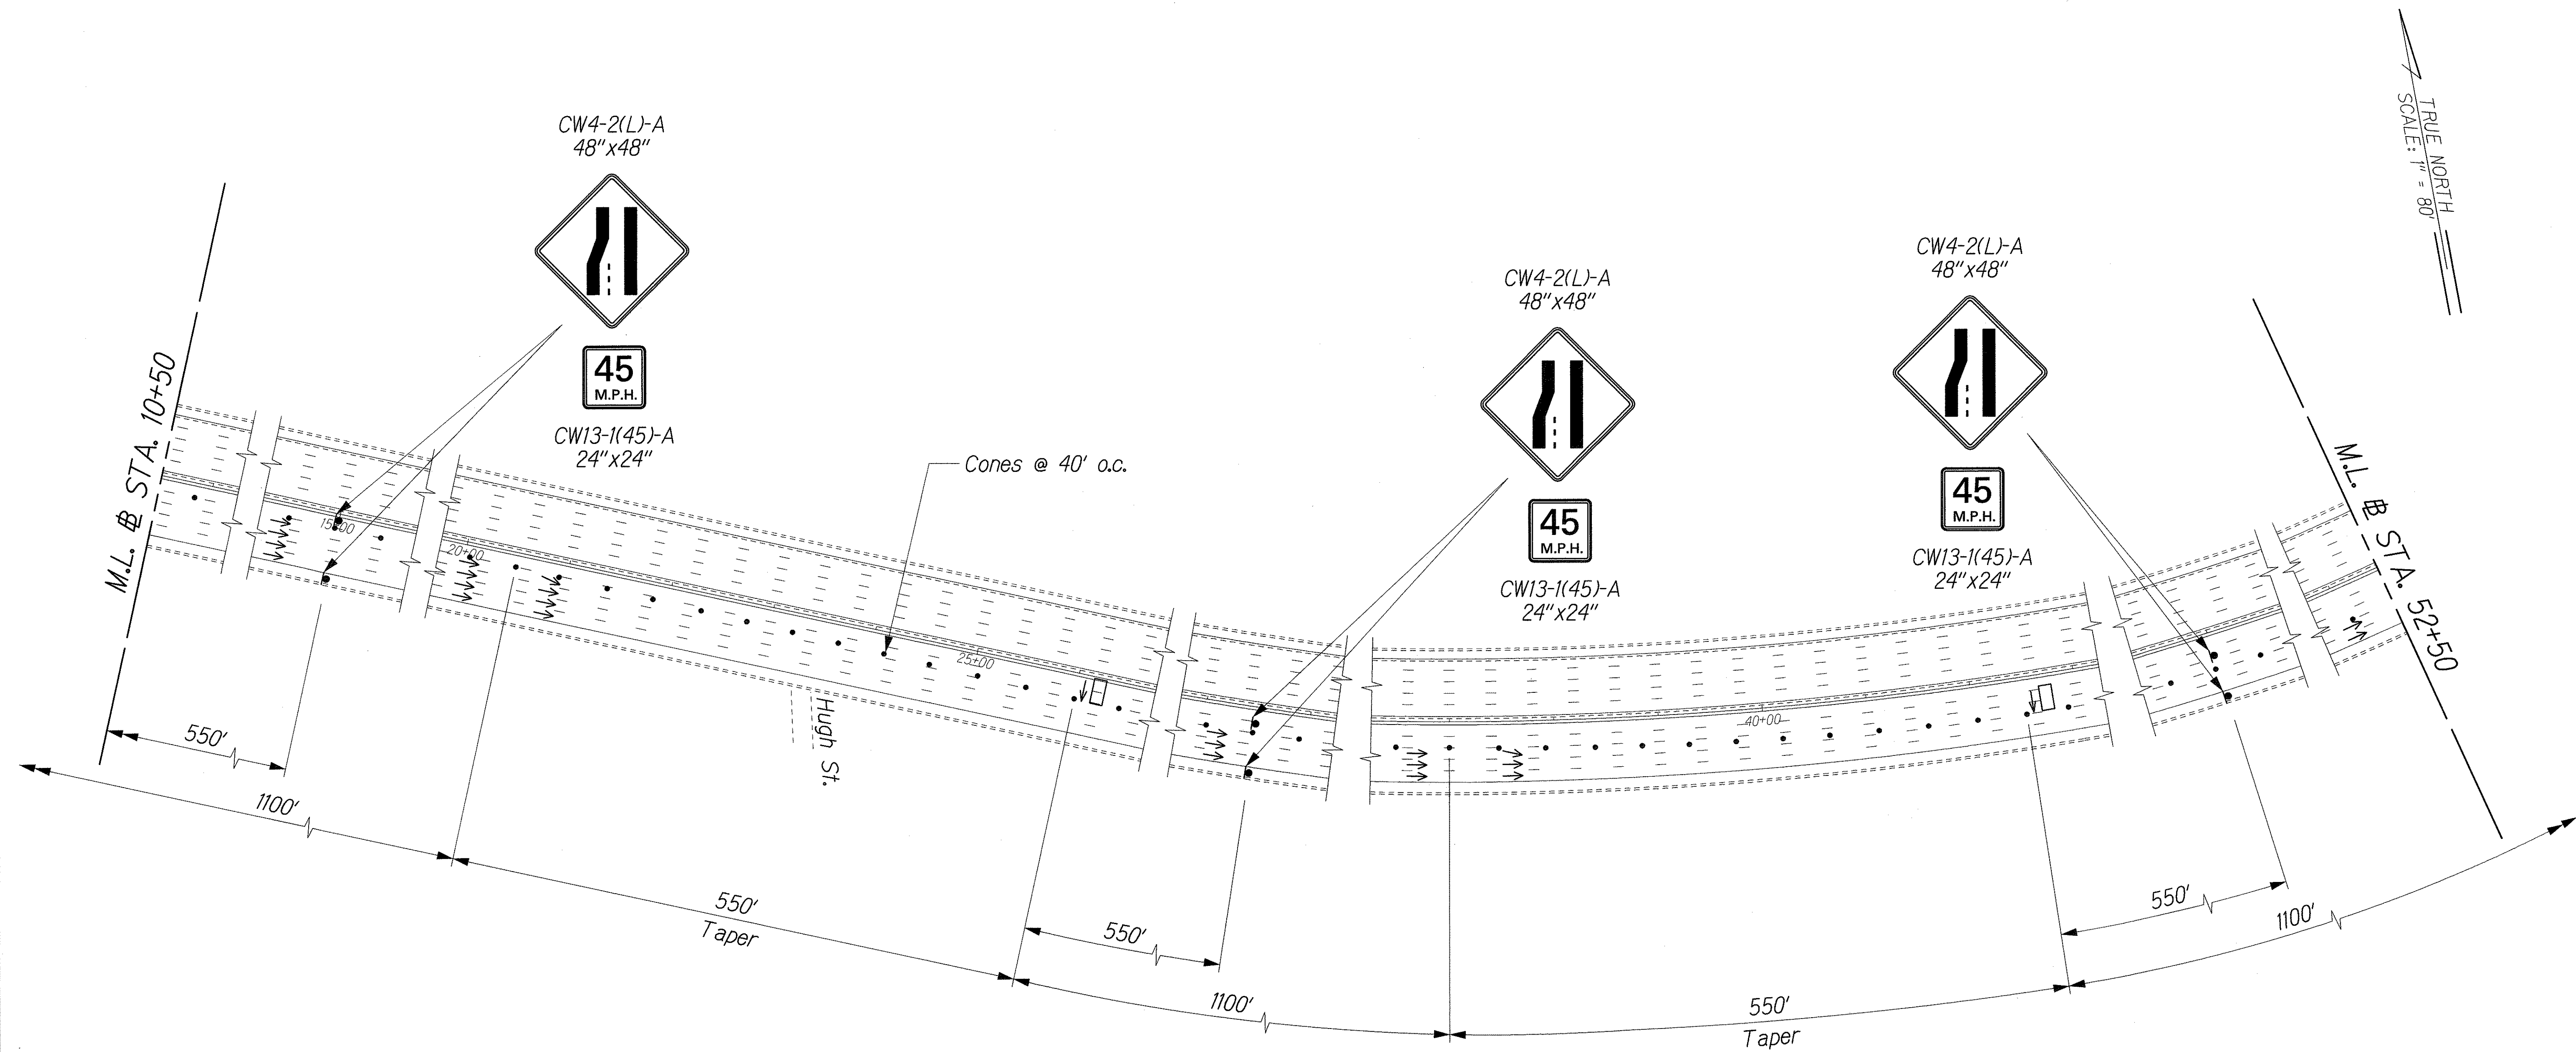

ORIGINAL PLAN	SURVEY PLOTTED BY	DATE
NOTE BOOK	DRAWN BY	
	DESIGNED BY	
	CHECKED BY	

\\COE HI-REHAB\TCP\TCP_G_04.dgn

THIS WORK WAS PREPARED BY ME
OR UNDER MY SUPERVISION.
R. M. Uragami
1/24/06

STATE OF HAWAII
DEPARTMENT OF TRANSPORTATION
HIGHWAYS DIVISION


TRAFFIC CONTROL PLAN
PHASE G

INTERSTATE ROUTE H-1 REHABILITATION
EASTBOUND LANES
WAI'AU INTERCHANGE TO KAIMAKANI STREET

Scale: 1" = 80' Date: Jan. 24, 2006

FED. ROAD DIST. NO.	STATE	FEDERAL AID PROJ. NO.	FISCAL YEAR	SHEET NO.	TOTAL SHEETS
HAWAII	HAW.	IM-HI-1(245)	2005	86	183

TRUE NORTH
SCALE: 1" = 80'

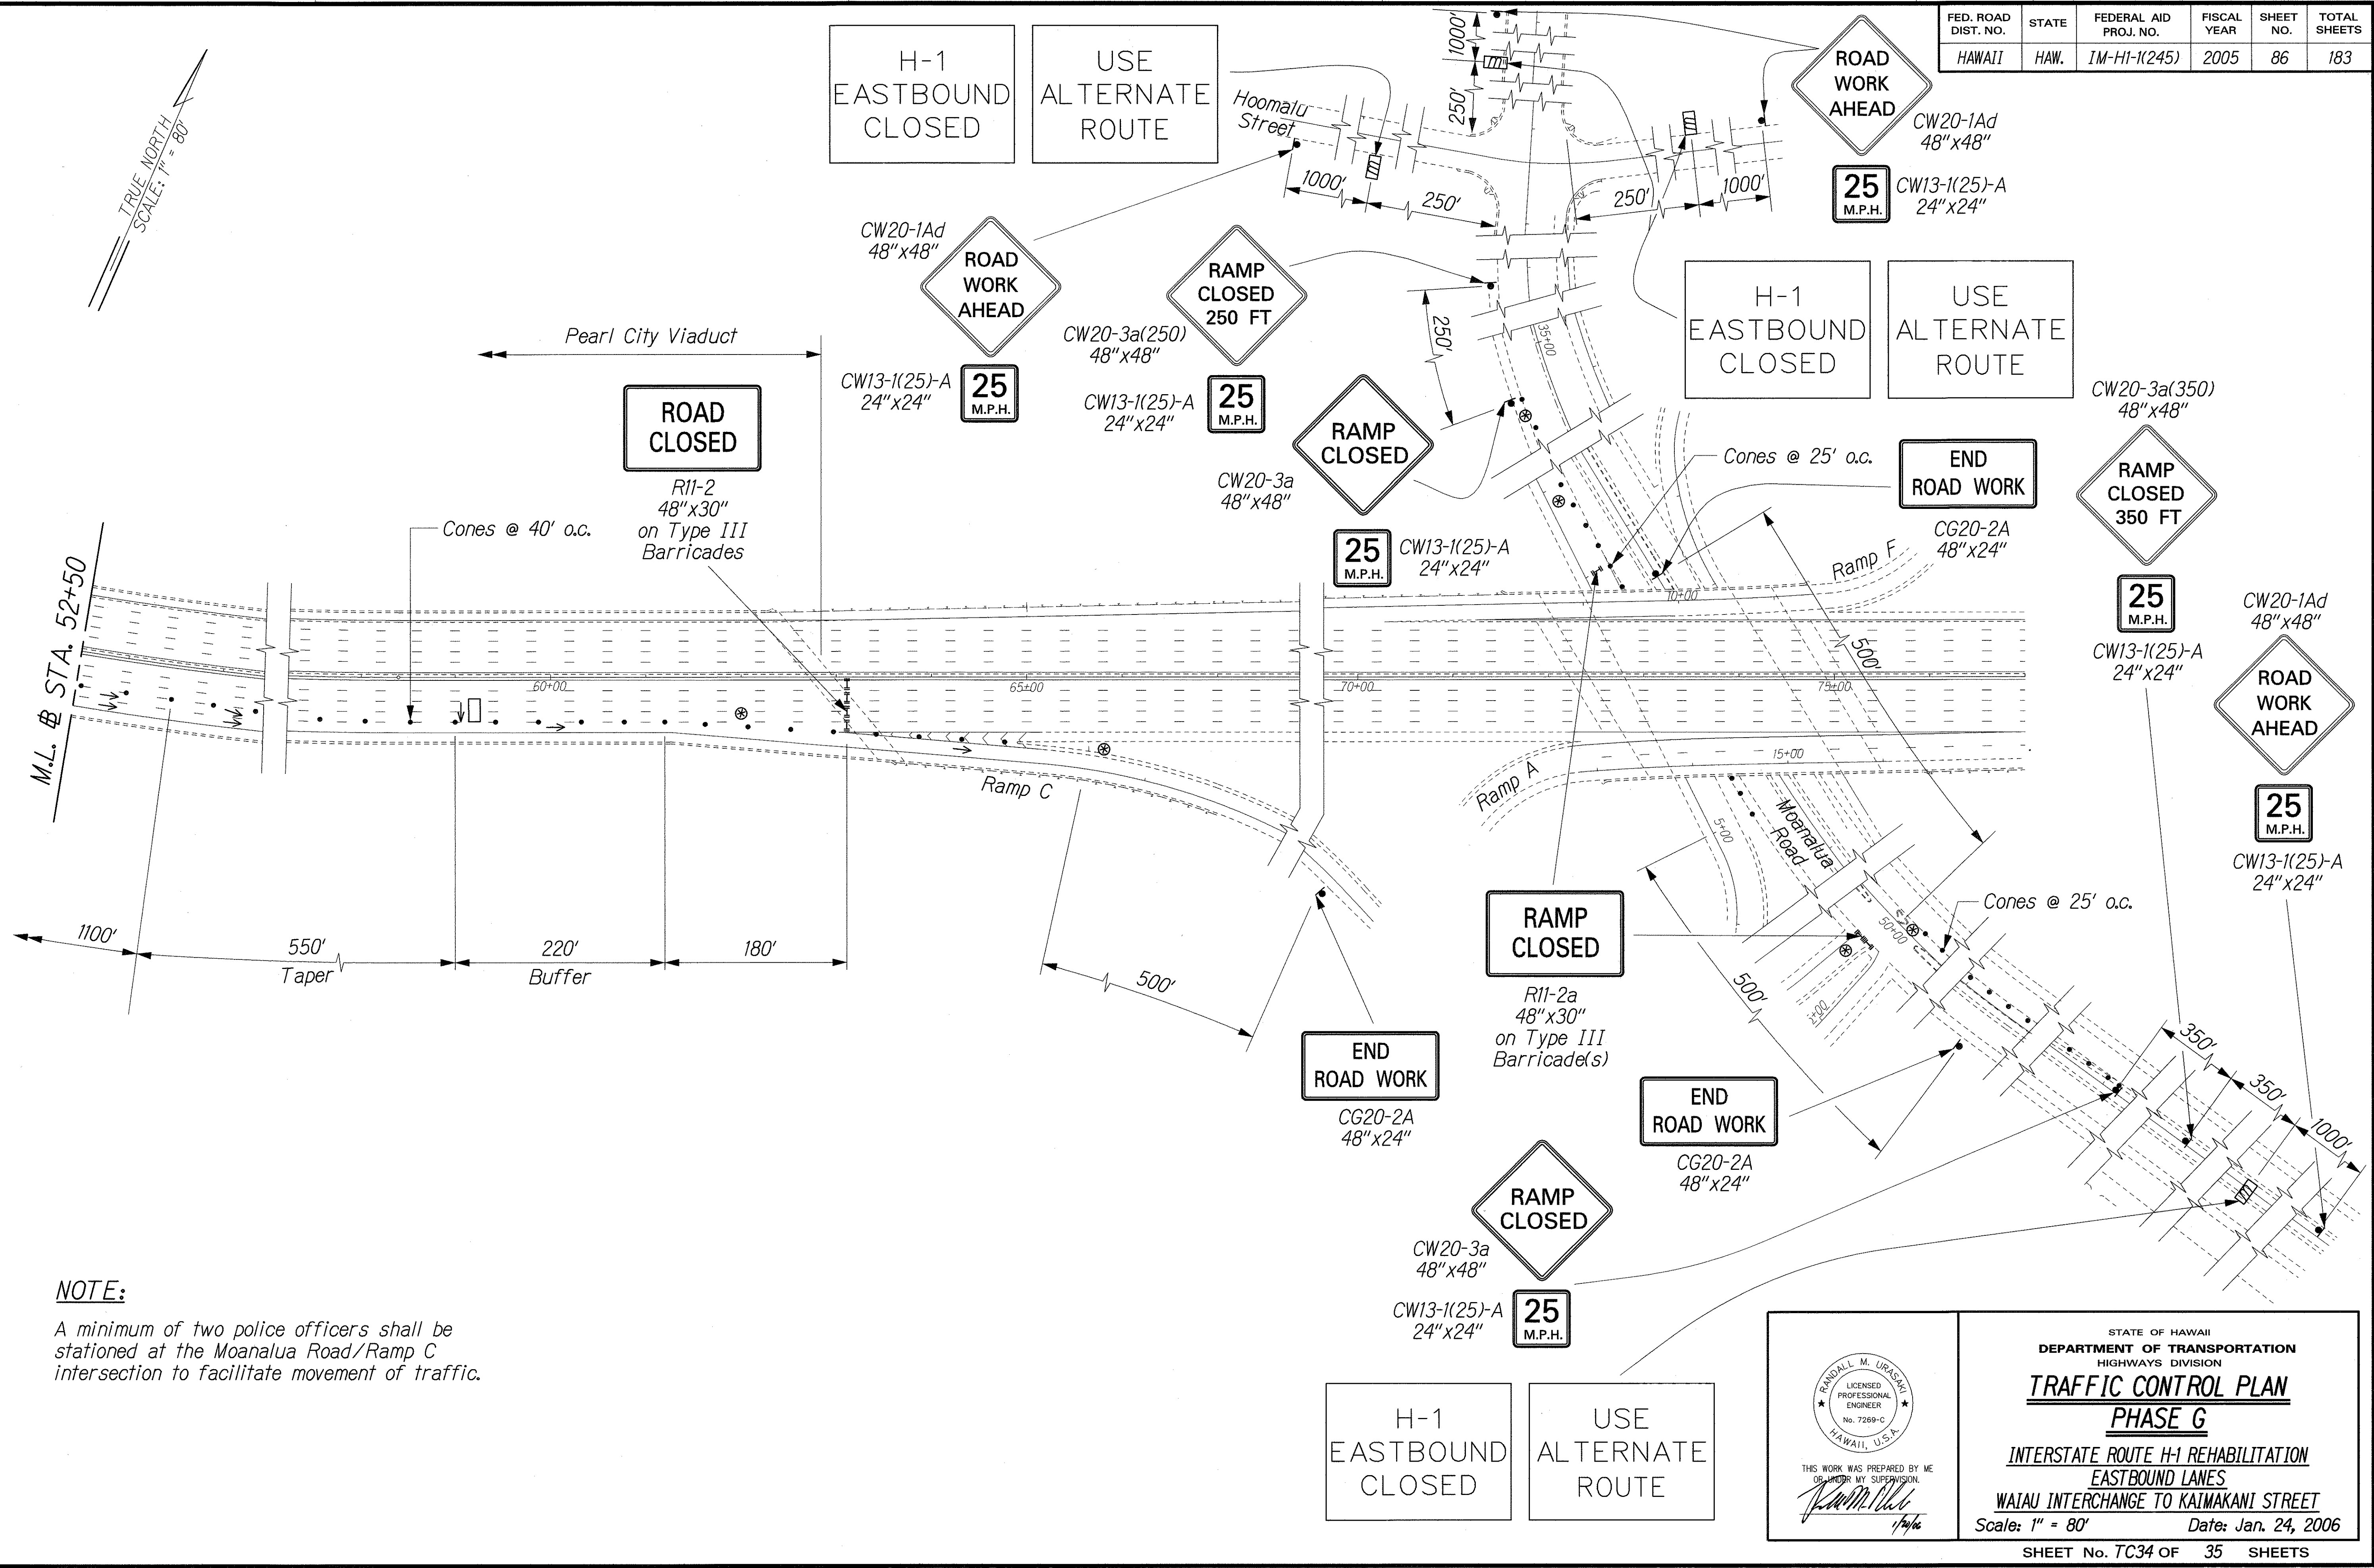

NOTE:
A minimum of two police officers shall be stationed at the Moanalua Road/Ramp C intersection to facilitate movement of traffic.

ORIGINAL PLAN	SURVEY PLOTTED BY	DATE
NOTE BOOK	DRAWN BY	
	DESIGNED BY	
	CHECKED BY	
	IN CHARGE	

U:\COE HI-REHAB\TCP\TCP_G-05.dgn

THIS WORK WAS PREPARED BY ME OR UNDER MY SUPERVISION.

R. M. Urasaki

STATE OF HAWAII
DEPARTMENT OF TRANSPORTATION
HIGHWAYS DIVISION


TRAFFIC CONTROL PLAN
PHASE G

INTERSTATE ROUTE H-1 REHABILITATION
EASTBOUND LANES
WAI'AU INTERCHANGE TO KAIMAKANI STREET

Scale: 1" = 80' Date: Jan. 24, 2006

FED. ROAD DIST. NO.	STATE	FEDERAL AID PROJ. NO.	FISCAL YEAR	SHEET NO.	TOTAL SHEETS
HAWAII	HAW.	IM-HI-1(245)	2005	87	183

TRUE NORTH
SCALE: 1" = 80'

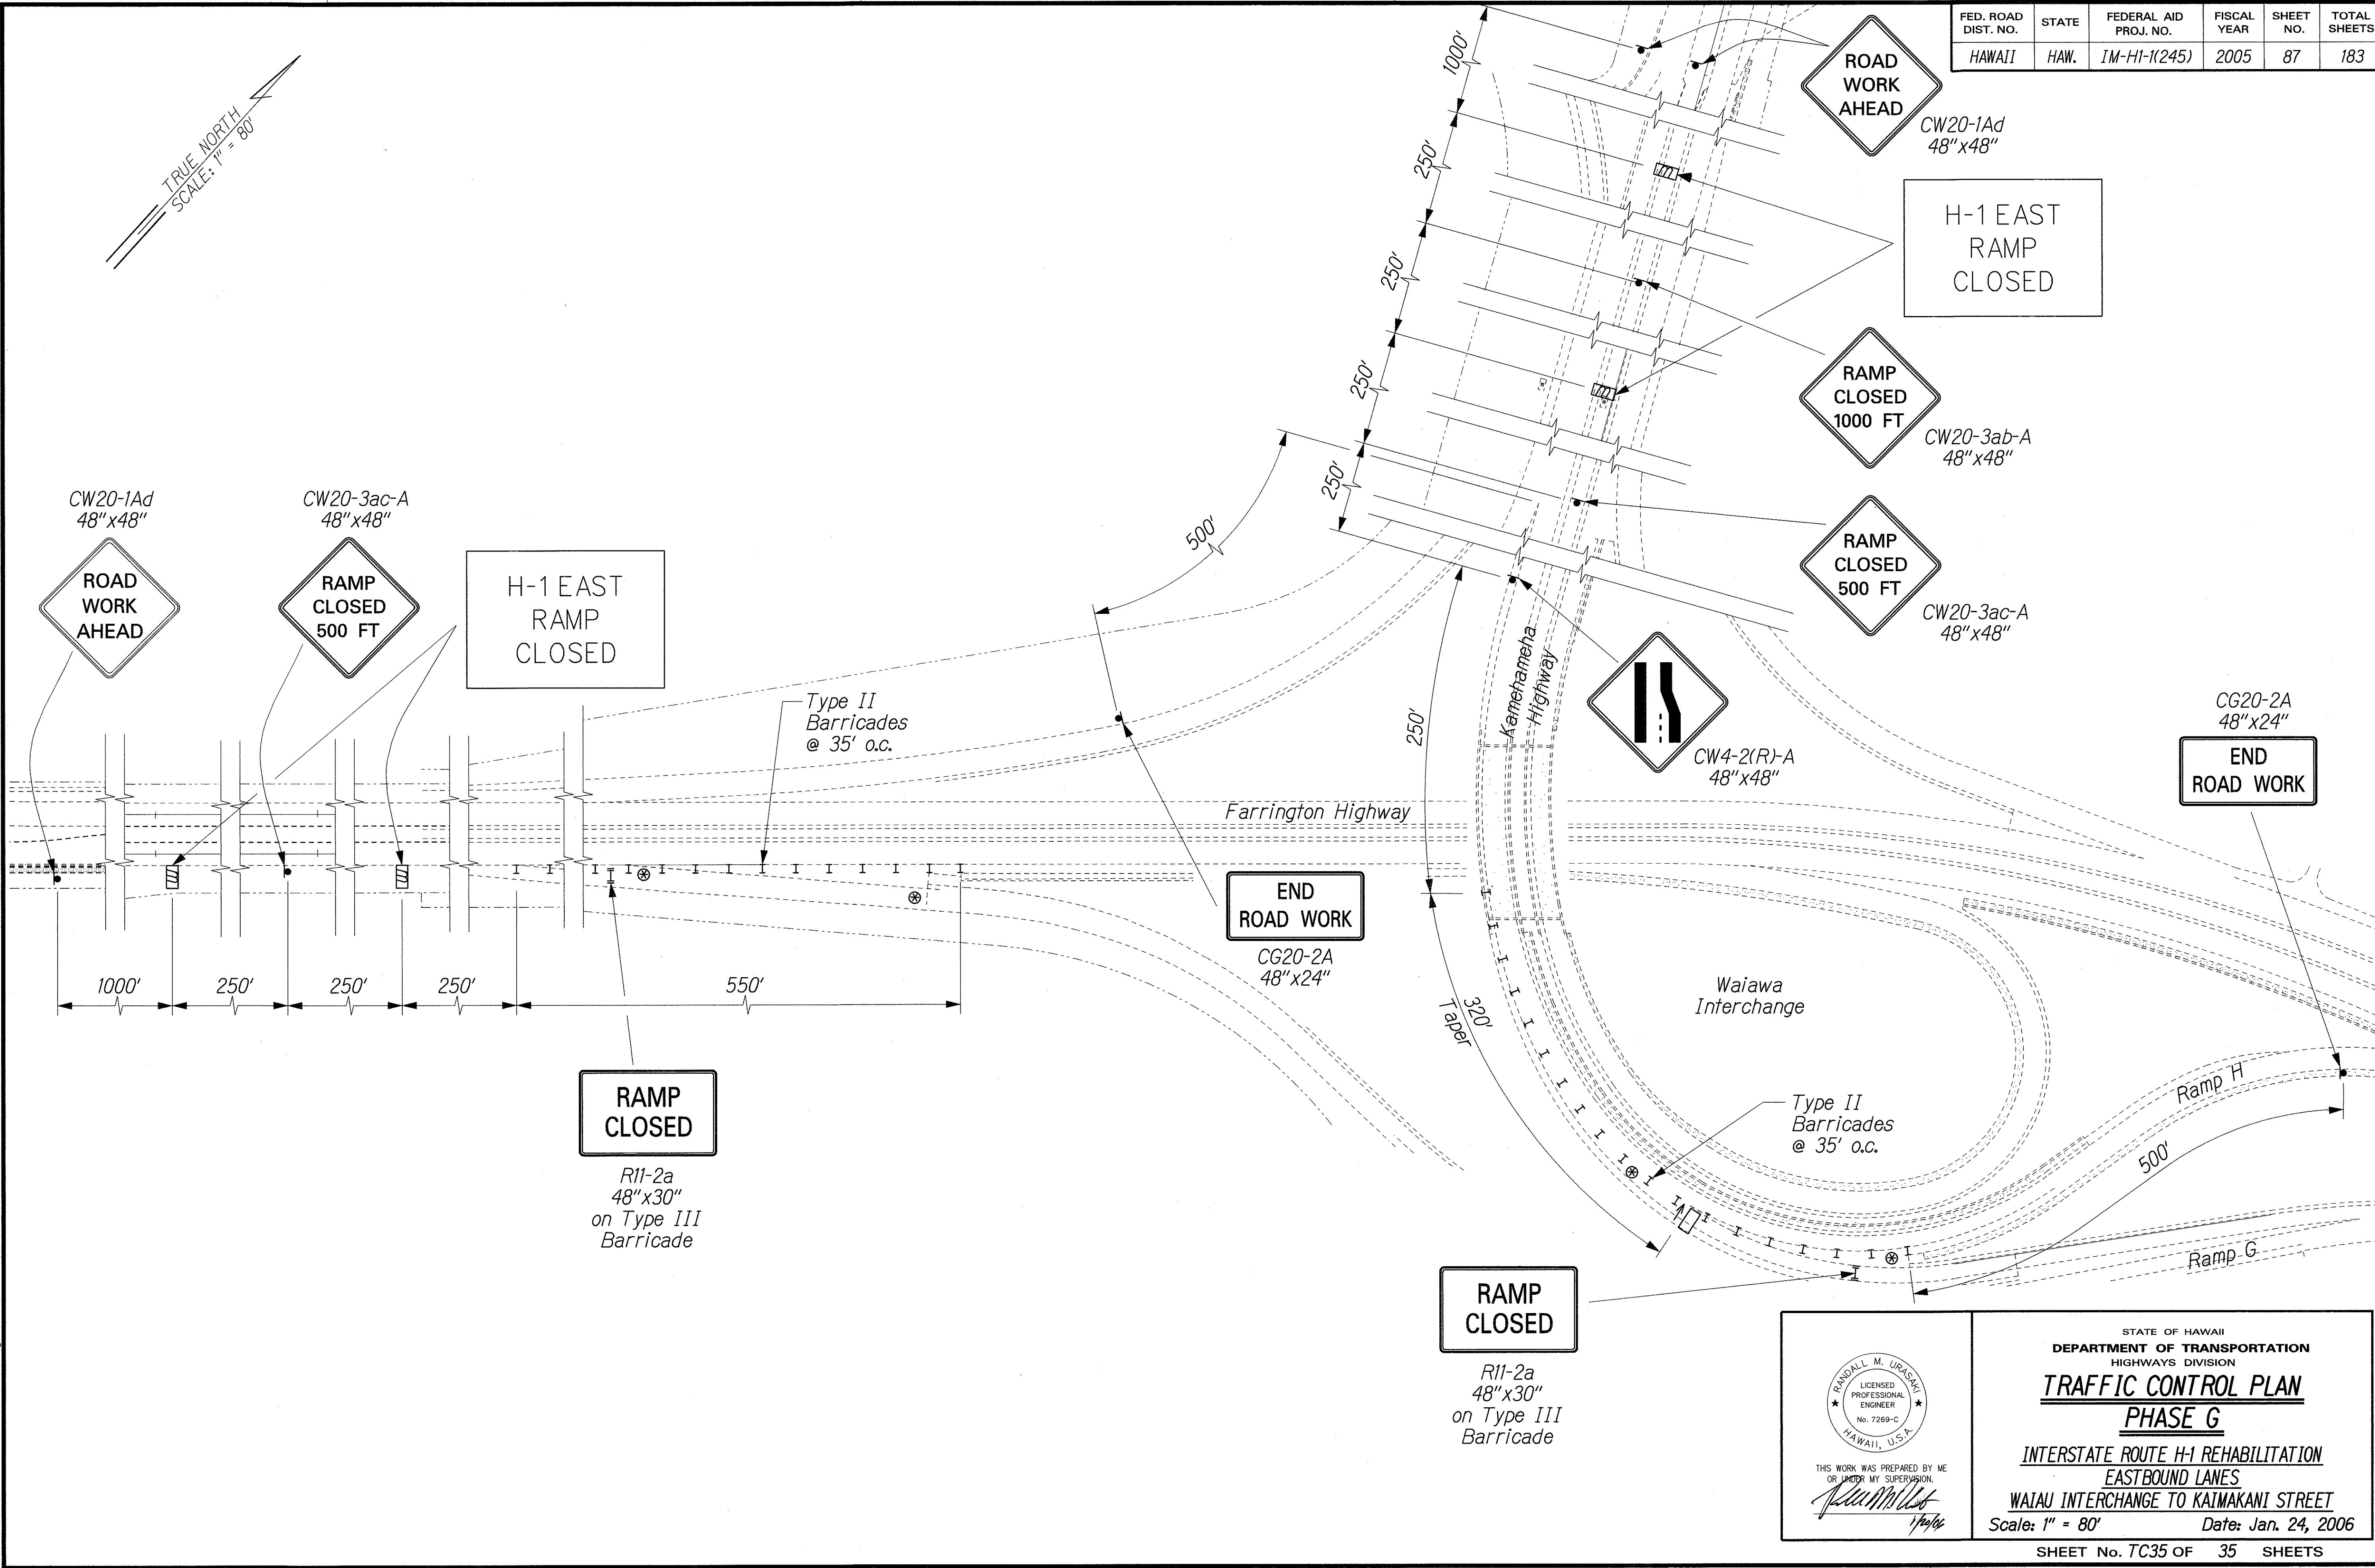

ORIGINAL PLAN	SURVEY PLOTTED BY	DATE
NOTED BOOK	DRAWN BY	
	DESIGNED BY	
	CHECKED BY	

1/2/06 HI-REHAB/TCP/TC35_G.06.dgn

STATE OF HAWAII
DEPARTMENT OF TRANSPORTATION
HIGHWAYS DIVISION

TRAFFIC CONTROL PLAN
PHASE G

INTERSTATE ROUTE H-1 REHABILITATION
EASTBOUND LANES
WAIWAU INTERCHANGE TO KAIMAKANI STREET

Scale: 1" = 80' Date: Jan. 24, 2006

THIS WORK WAS PREPARED BY ME
OR UNDER MY SUPERVISION.

[Signature]

1/24/06

STATE OF HAWAII
DEPARTMENT OF TRANSPORTATION
HIGHWAYS DIVISION

TRAFFIC CONTROL PLAN
PHASE G

INTERSTATE ROUTE H-1 REHABILITATION
EASTBOUND LANES
WAIWAU INTERCHANGE TO KAIMAKANI STREET

Scale: 1" = 80' Date: Jan. 24, 2006